


NOTE :
AT LEAST 50% OF THE HARDSCAPE
WILL BE PAVED WITH CONSTRUCTION
MATERIALS HAVING MINIMUM
SRI OF 33

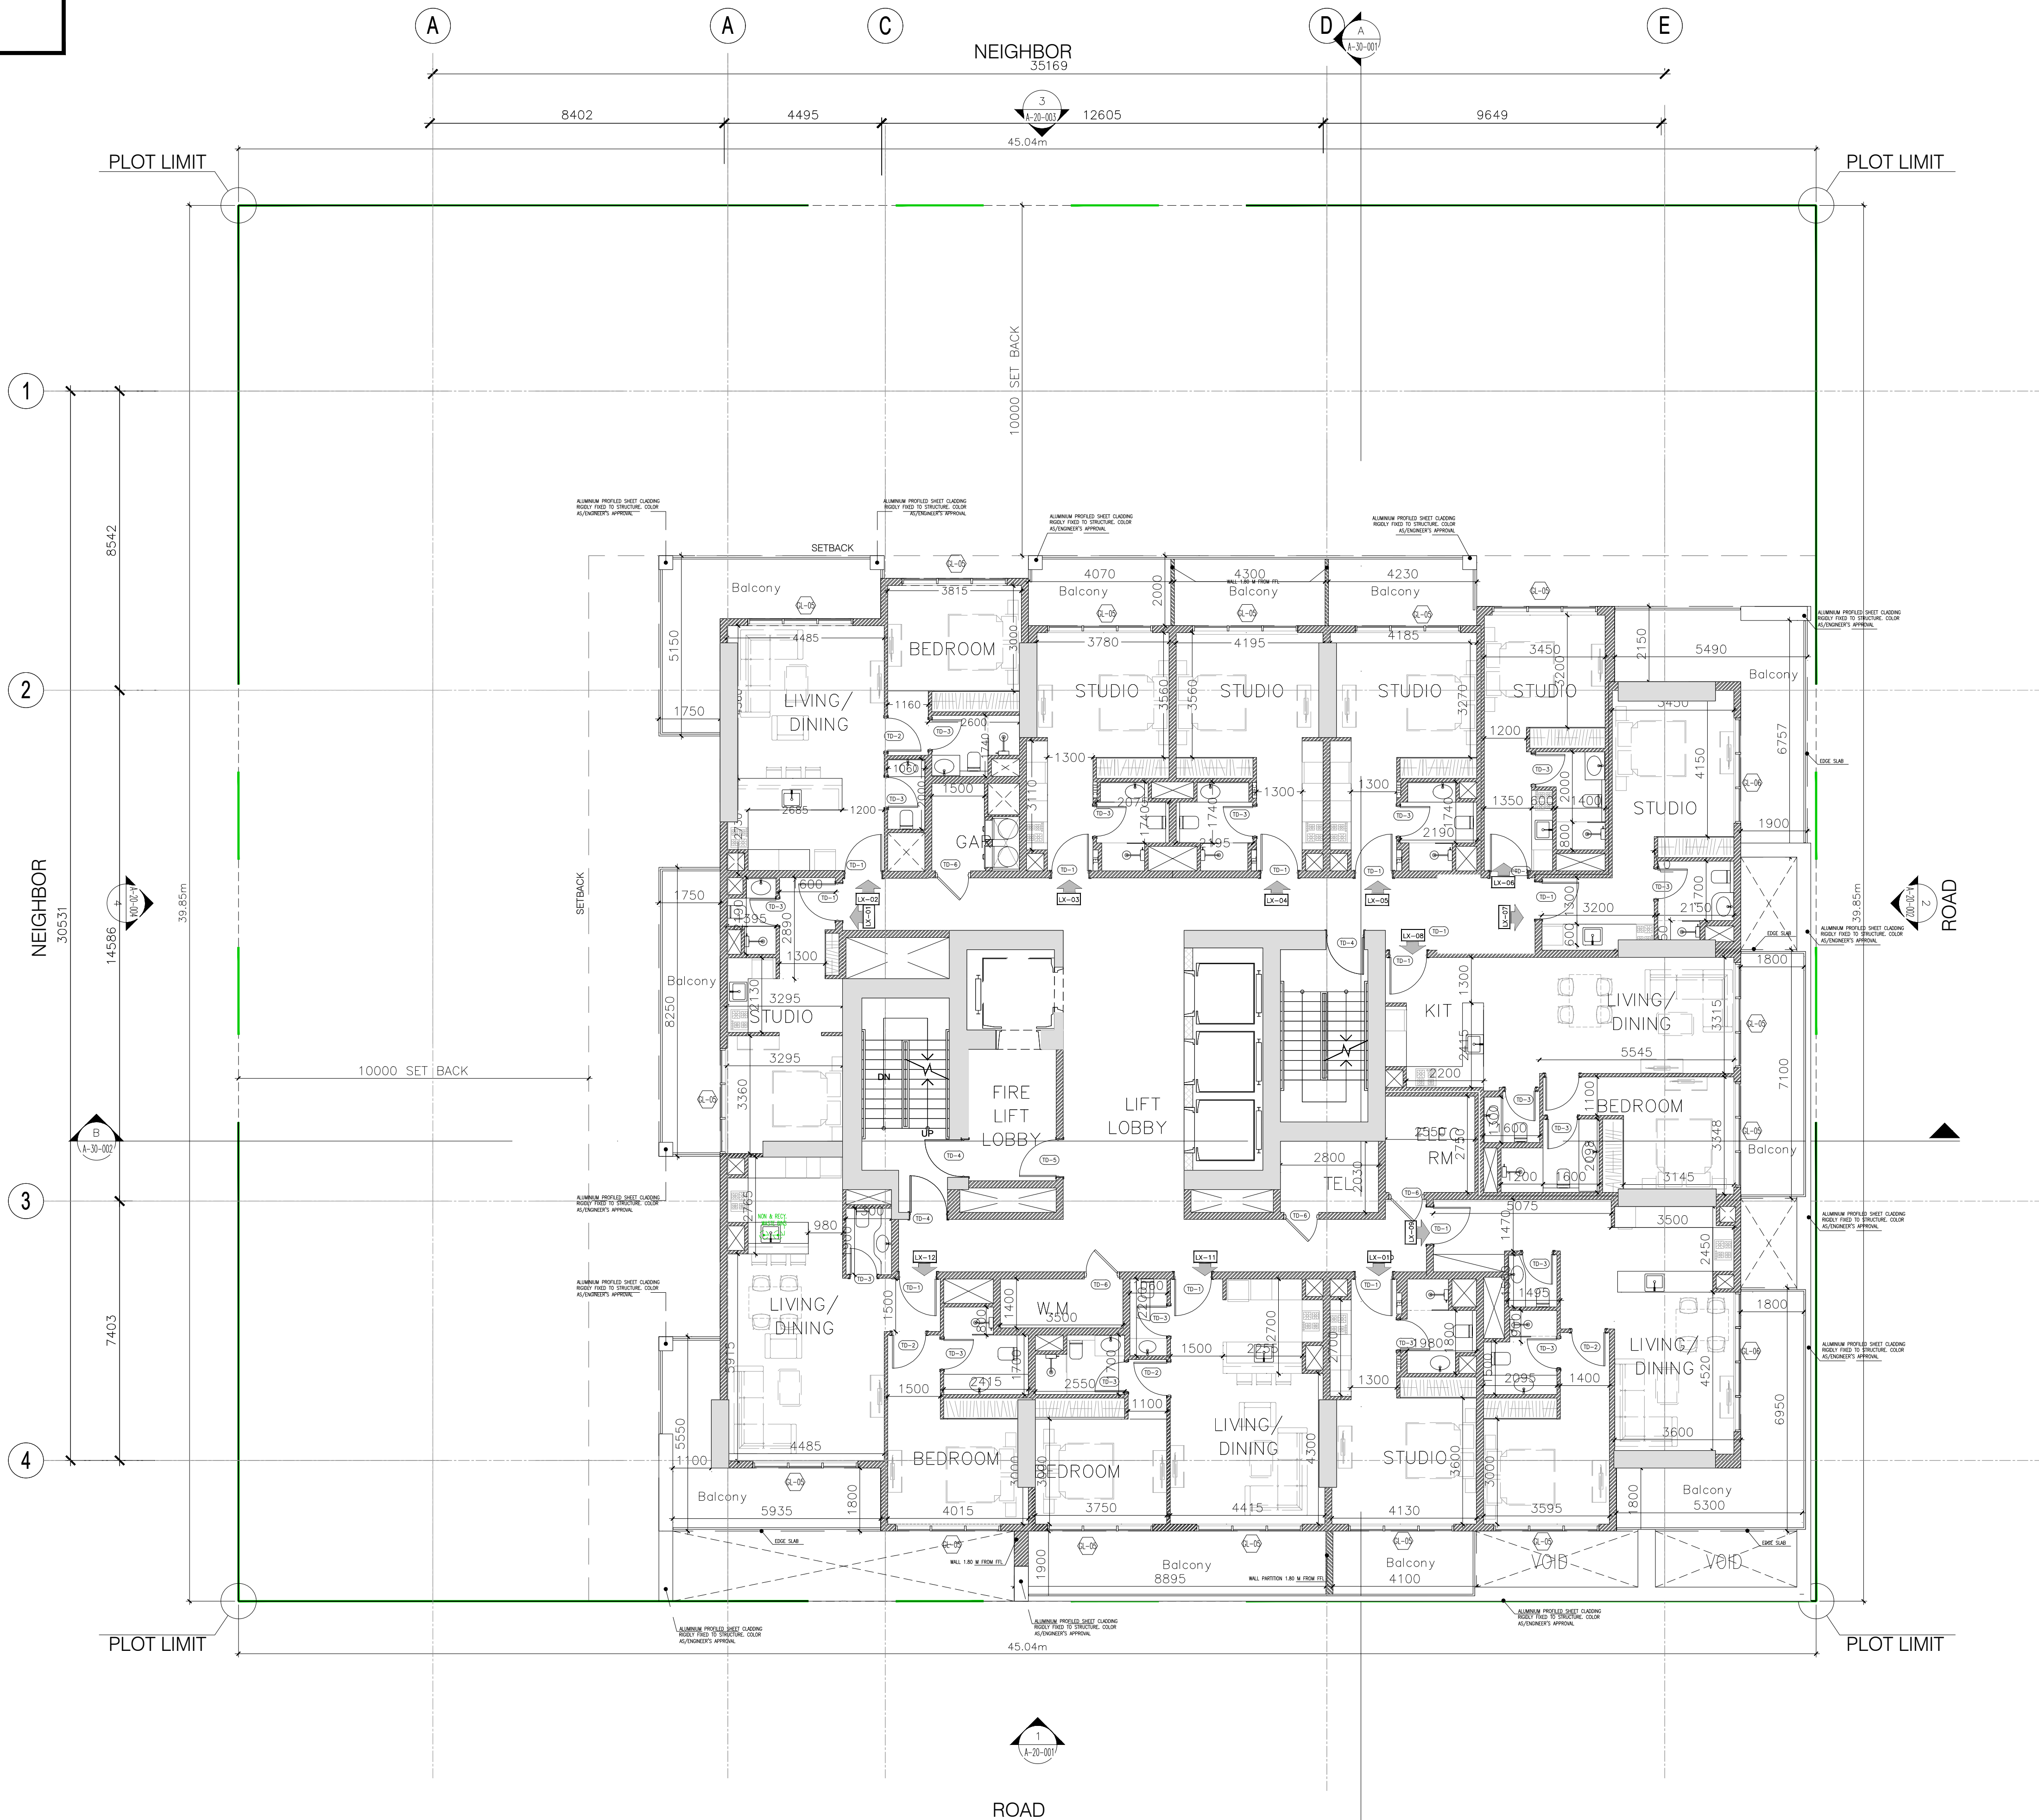

General Notes

- This drawing is the property of CVTEC Consulting Engineers; and is not to be reproduced or copied in whole or in part. It is only to be used for the project and site specially identified herein and is not to be used on any other project. It is to be returned upon request.
- Scales as stated hereon are valid on the original drawing, dimensions of which are 841x594mm these scales noted hereon are hereby changed by the ratio of the overall sheet dimensions of the print to the corresponding dimensions of the print corresponding dimensions of the original drawing.
- All drawings to be read in conjunction with the specifications, the bill of quantities and other relevant drawings.
- Drawings not to be scaled.

5		
4		
3		
2	NAKHEEL PD SUBMISSION	08-03-24
1		
No.	Issue/Submission	Date
7		
6		
5		
4		
3		
2		
1		
No.	Revision	Date

Stage	Preliminary Design
PD	

Location	AL BARSHA SOUTH FOURTH - 681	North
Plot No.	JVC12COHR300B	

Project Title	B+G+5P+27+R RESIDENTIAL BUILDING W/ SHOWROOM AT GROUND
---------------	---

Client	AL MRKAZ MARBLE LLC
--------	---------------------

Consultant	CVTEC Consulting Engineers Ontario Tower, Business Bay, Podium 3, Office 01 P.O.Box 30409, Dubai, UAE Tel +971 4 442 5674 Fax +971 4 422 5675
------------	--

Developer	
-----------	--

Contractor	
------------	--

Drawing Title

26TH FLOOR PLAN

Scale	Drawn	Checked	Authorized	Size
1:100		GK	GK	A1
Job No.	Drawing No.			Revision
23011	A-13-118			0