


AZIZI WARES



FLOOR PLANS &
FLOOR PLATES

FLOOR PLANS

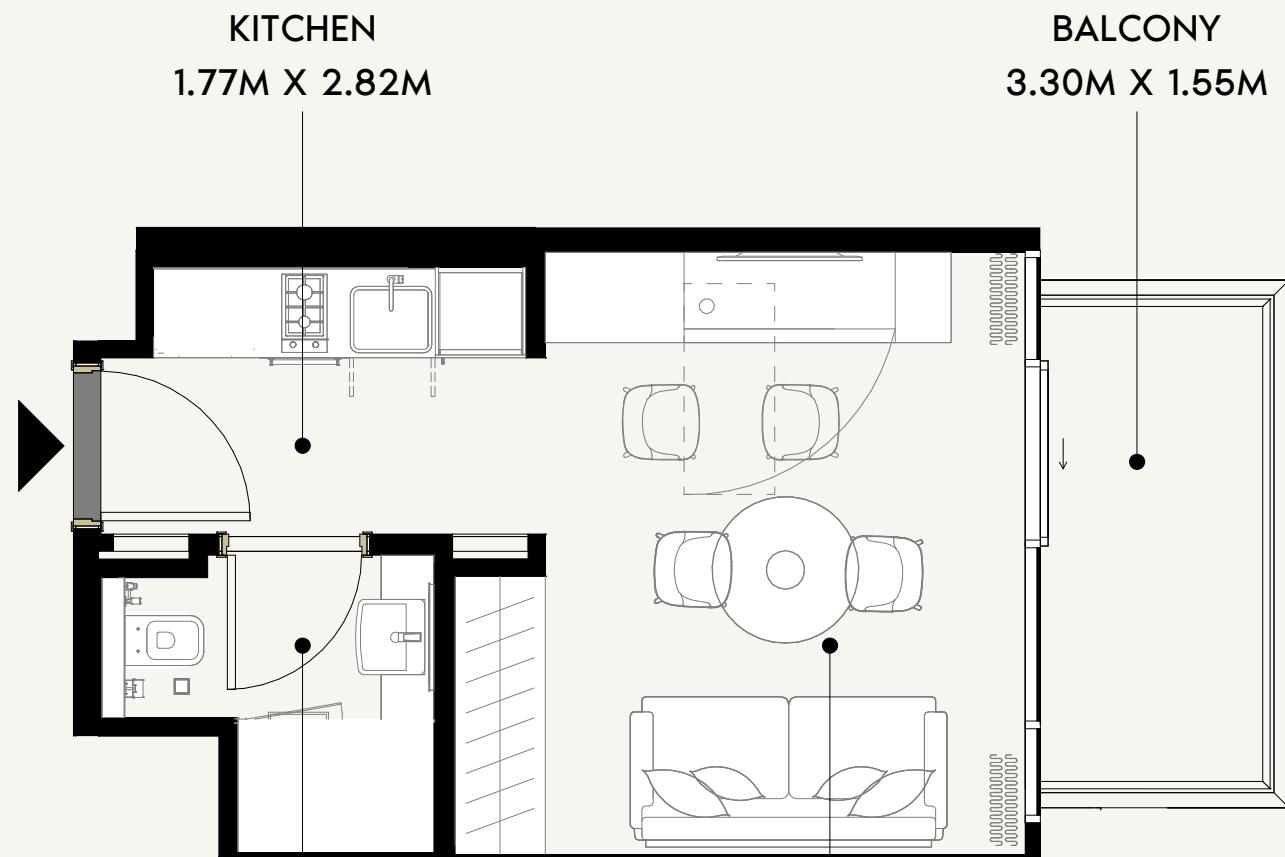

0 0.5 1.0 2.0 5.0

AZIZI

FLOOR NO:
2ND -7TH FLOOR

UNIT TYPE:
STUDIO (TYPE-01A)

APARTMENT AREA:
275.77 SQ.FT. (25.62 SQ.M)

BALCONY AREA:
52.10 SQ.FT. (4.84 SQ.M)


DISCLAIMER:
THE COLORED MARKETING FLOOR PLANS PROVIDED BY THE DEVELOPER ARE FOR ILLUSTRATIVE PURPOSES ONLY. ACTUAL DIMENSIONS, LAYOUT, AND FINISHES MAY VARY FROM THOSE DEPICTED IN THE PLANS. FURNITURE, FIXTURES, AND EQUIPMENT SHOWN IN THE PLANS ARE FOR DECORATIVE PURPOSES ONLY AND ARE NOT INCLUDED IN THE PURCHASE OR LEASE OF THE PROPERTY. THE DEVELOPER RESERVES THE RIGHT TO MAKE MODIFICATIONS, REVISIONS, AND CHANGES TO THE FLOOR PLANS, SPECIFICATIONS, AND FEATURES WITHOUT PRIOR NOTICE.

TOTAL APARTMENT AREA:
327.87 SQ.FT. (30.46 SQ.M)


PROJECT NAME / BUILDING:
AZIZI / DJAZ2.28

UNIT NO:
01


SCALE: N.T.S

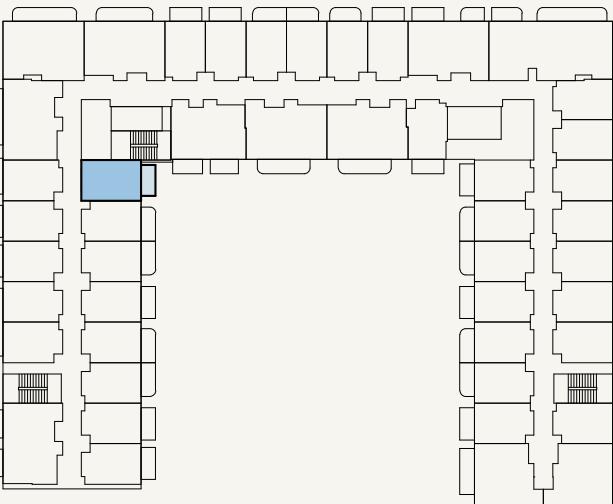


SCALE: N.T.S

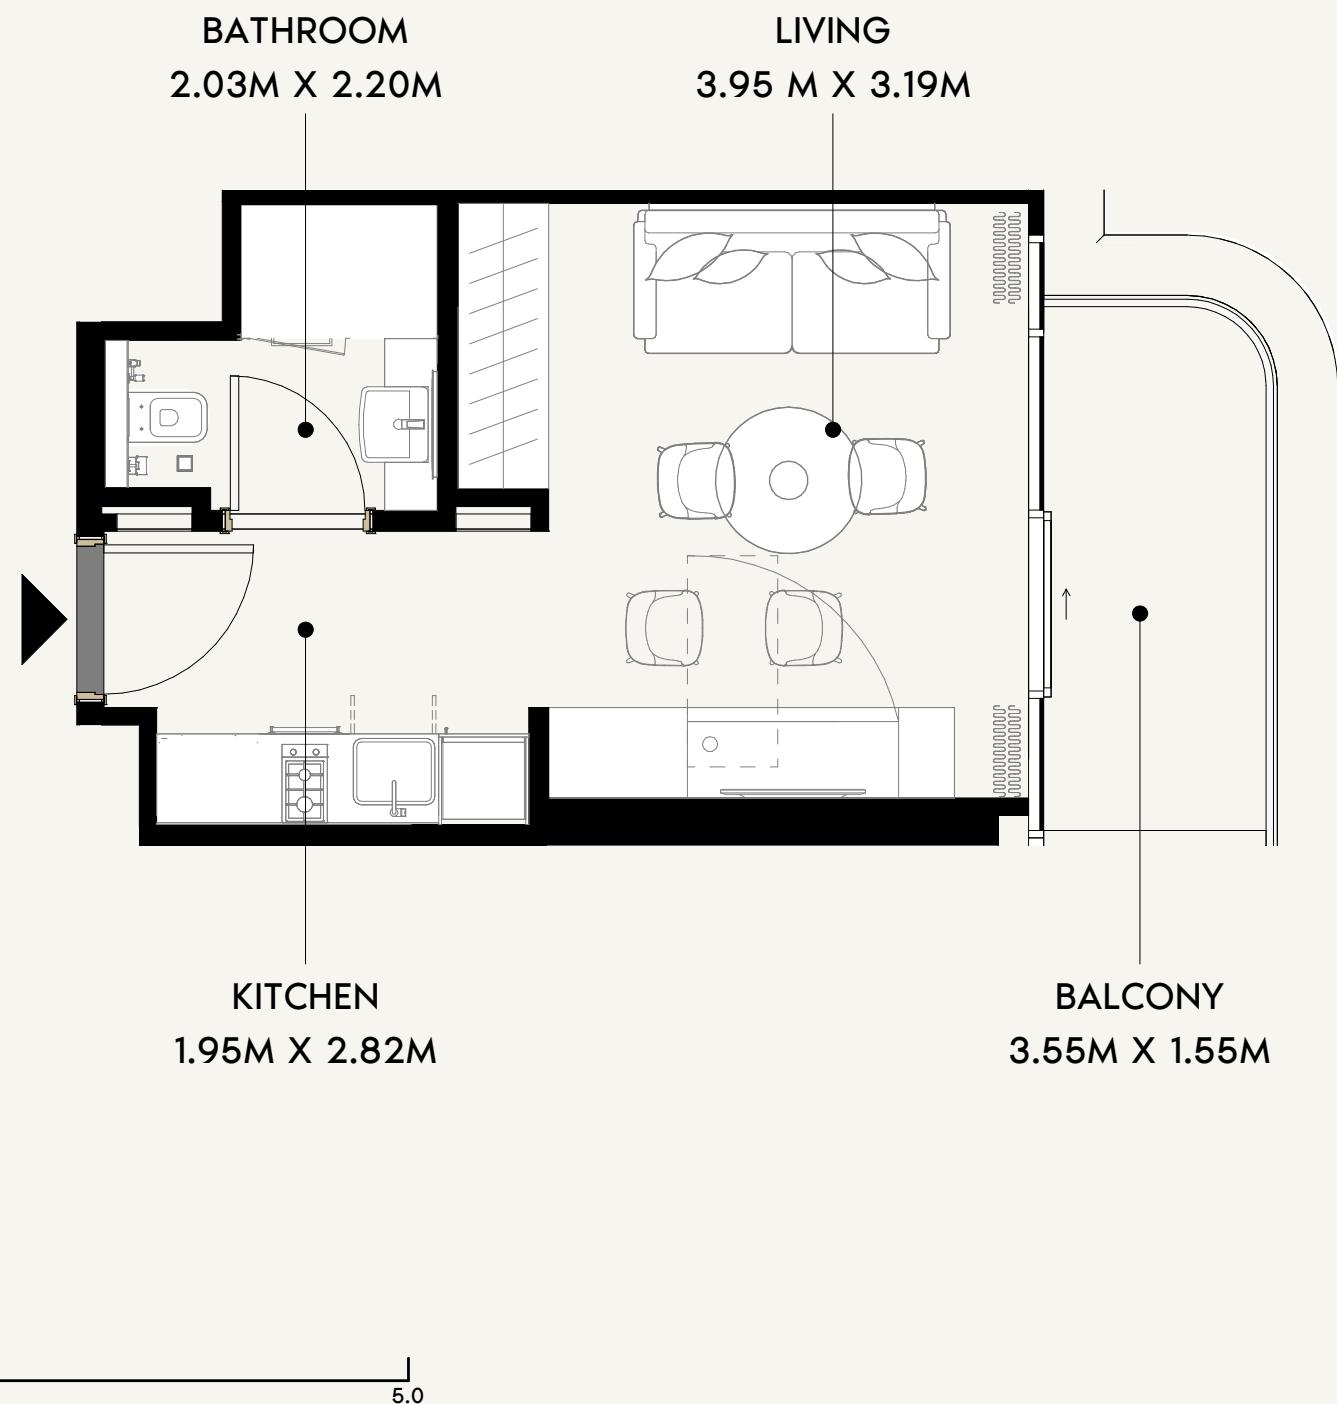


SCALE: N.T.S

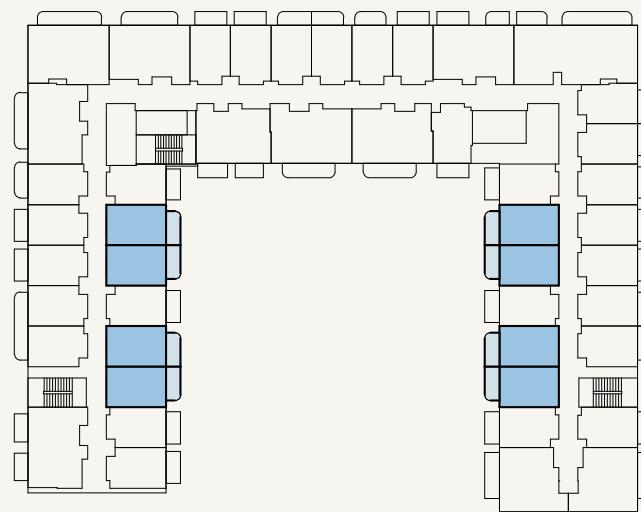


SCALE: N.T.S
 
| | | | | |
|--|---|---|---|---|
|  AZIZI | FLOOR NO: 2ND -7TH FLOOR | APARTMENT AREA: 279.76 SQ.FT. (25.99 SQ.M) | DISCLAIMER: <small>THE COLORED MARKETING FLOOR PLANS PROVIDED BY THE DEVELOPER ARE FOR ILLUSTRATIVE PURPOSES ONLY. ACTUAL DIMENSIONS, LAYOUT, AND FINISHES MAY VARY FROM THOSE DEPICTED IN THE PLANS. FURNITURE, FIXTURES, AND EQUIPMENT SHOWN IN THE PLANS ARE FOR DECORATIVE PURPOSES ONLY AND ARE NOT INCLUDED IN THE PURCHASE OR LEASE OF THE PROPERTY. THE DEVELOPER RESERVES THE RIGHT TO MAKE MODIFICATIONS, REVISIONS, AND CHANGES TO THE FLOOR PLANS, SPECIFICATIONS, AND FEATURES WITHOUT PRIOR NOTICE.</small> | PROJECT NAME / BUILDING: AZIZI / DJAZZ2.28 |
| | UNIT TYPE: STUDIO (TYPE-02A) | BALCONY AREA: 57.05 SQ.FT. (5.3 SQ.M) | TOTAL APARTMENT AREA: 336.81 SQ.FT. (31.29 SQ.M) | UNIT NO: 02,03,05,06,37,38,40,41 |

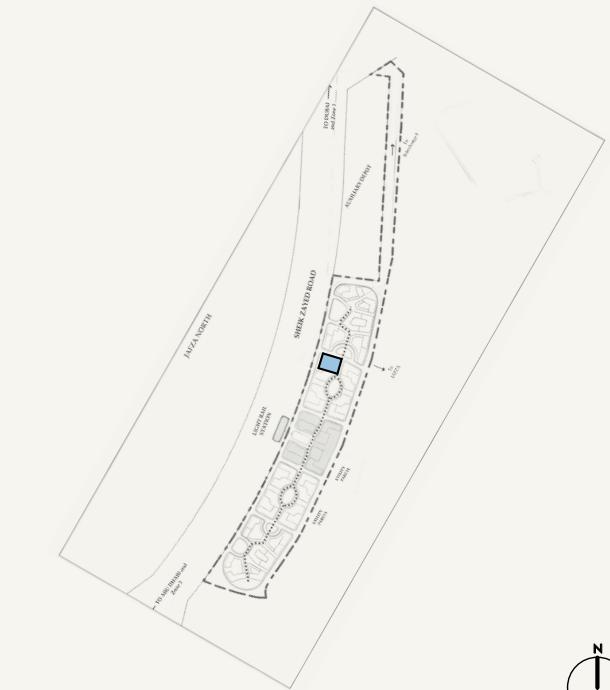



SCALE: N.T.S

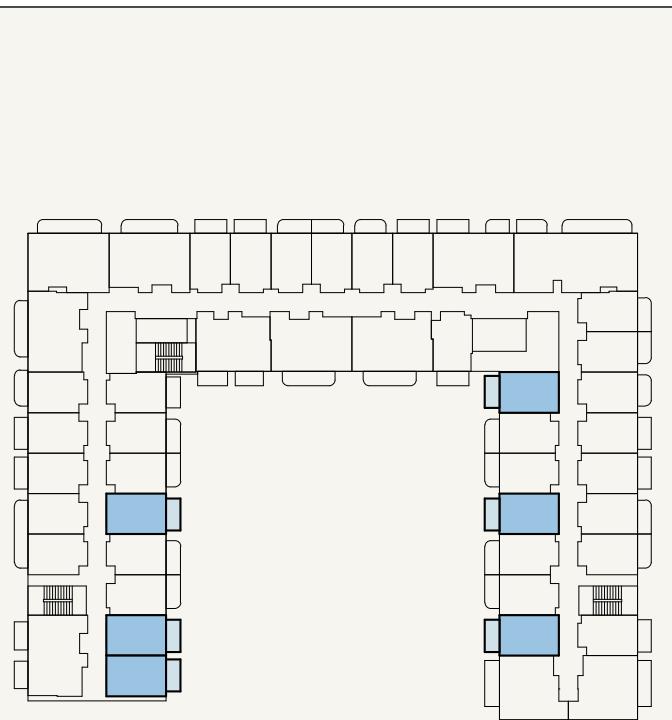

SCALE: N.T.S

The logo for AZIZI, featuring a stylized 'A' composed of five horizontal bars of varying lengths, followed by the word 'AZIZI' in a bold, serif font.

| | | | |
|--|--|--|---|
| FLOOR NO: 2ND TO 7TH FLOOR | APARTMENT AREA: 279.76 SQ.FT. (25.99 SQ.M) | DISCLAIMER: THE COLORED MARKETING FLOOR PLANS PROVIDED BY THE DEVELOPER ARE FOR ILLUSTRATIVE PURPOSES ONLY. ACTUAL DIMENSIONS, LAYOUT, AND FINISHES MAY VARY FROM THOSE DEPICTED IN THE PLANS. FURNITURE, FIXTURES, AND EQUIPMENT SHOWN IN THE PLANS ARE FOR DECORATIVE PURPOSES ONLY AND ARE NOT INCLUDED IN THE PURCHASE OR LEASE OF THE PROPERTY. THE DEVELOPER RESERVES THE RIGHT TO MAKE MODIFICATIONS, REVISIONS, AND CHANGES TO THE FLOOR PLANS, SPECIFICATIONS, AND FEATURES WITHOUT PRIOR NOTICE. | PROJECT NAME / BUILDING: AZIZI / DJAZ2.28 |
| UNIT TYPE: STUDIO (TYPE-02B) | BALCONY AREA: 53.71 SQ.FT. (4.99 SQ.M) | TOTAL APARTMENT AREA: 333.47 SQ.FT. (30.98 SQ.M) | UNIT NO: 04, 07, 08, 36, 39, 42 |

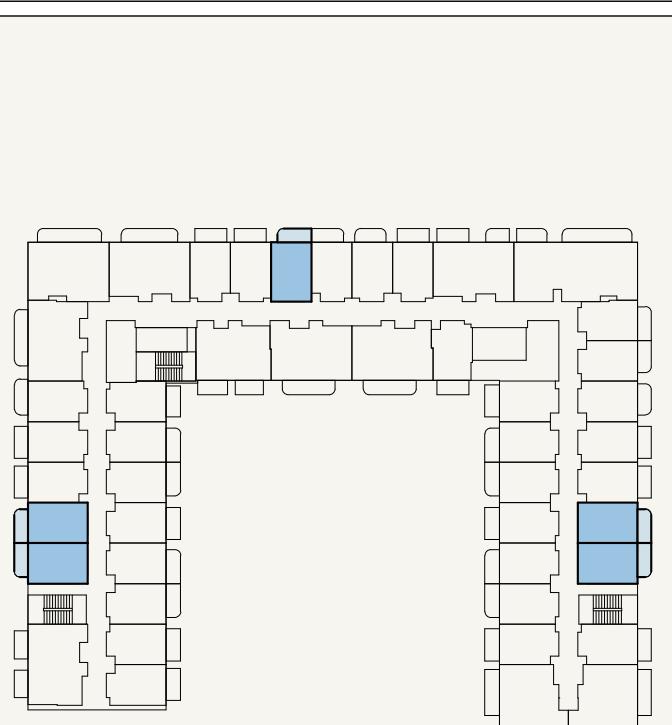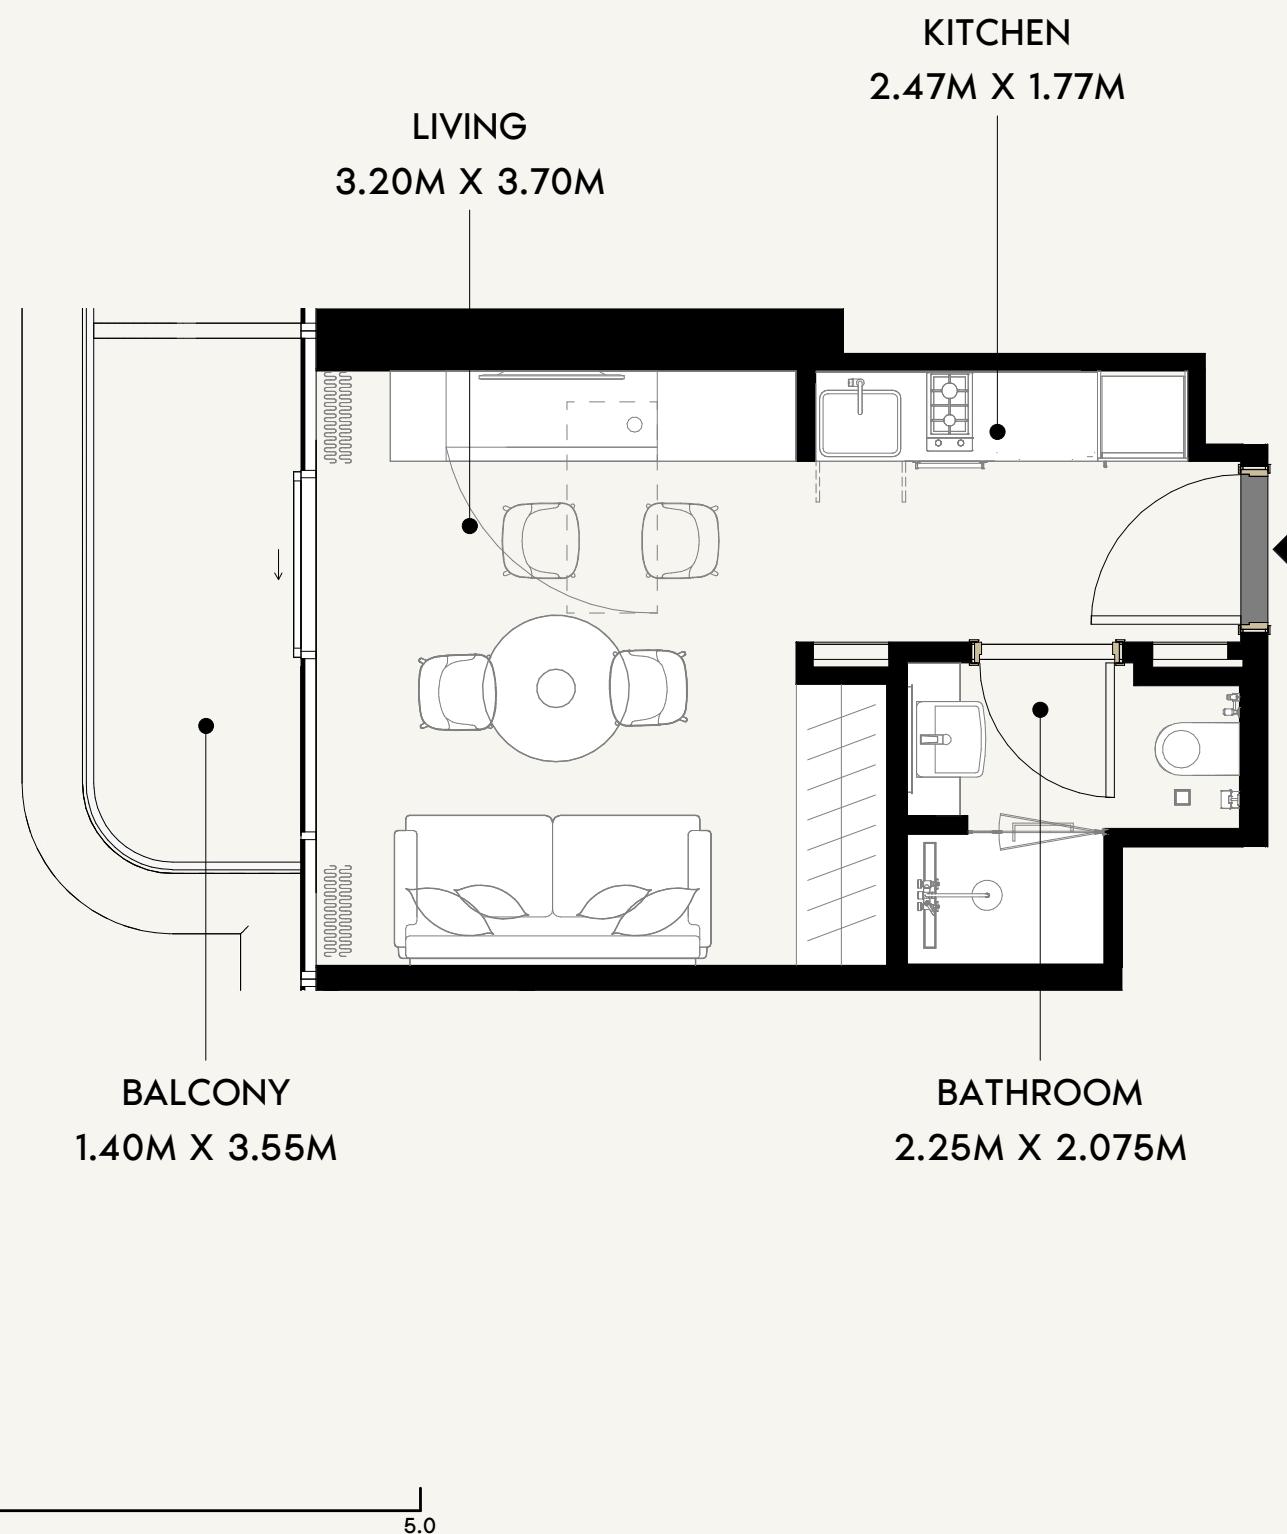

AZIZI

FLOOR NO:
2ND -7TH FLOOR

APARTMENT AREA:
279.76 SQ.FT. (25.99 SQ.M)

DISCLAIMER:
THE COLORED MARKETING FLOOR PLANS PROVIDED BY THE DEVELOPER ARE FOR ILLUSTRATIVE PURPOSES ONLY. ACTUAL DIMENSIONS, LAYOUT, AND FINISHES MAY VARY FROM THOSE DEPICTED IN THE PLANS. FURNITURE, FIXTURES, AND EQUIPMENT SHOWN IN THE PLANS ARE FOR DECORATIVE PURPOSES ONLY AND ARE NOT INCLUDED IN THE PURCHASE OR LEASE OF THE PROPERTY. THE DEVELOPER RESERVES THE RIGHT TO MAKE MODIFICATIONS, REVISIONS, AND CHANGES TO THE FLOOR PLANS, SPECIFICATIONS, AND FEATURES WITHOUT PRIOR NOTICE.


PROJECT NAME / BUILDING:
AZIZI WARES

UNIT TYPE:
STUDIO (TYPE-02C)

BALCONY AREA:
53.28 SQ.FT. (4.95 SQ.M)




TOTAL APARTMENT AREA:
333.04 SQ.FT. (30.94 SQ.M)

UNIT NO:
10,11,20,31,32

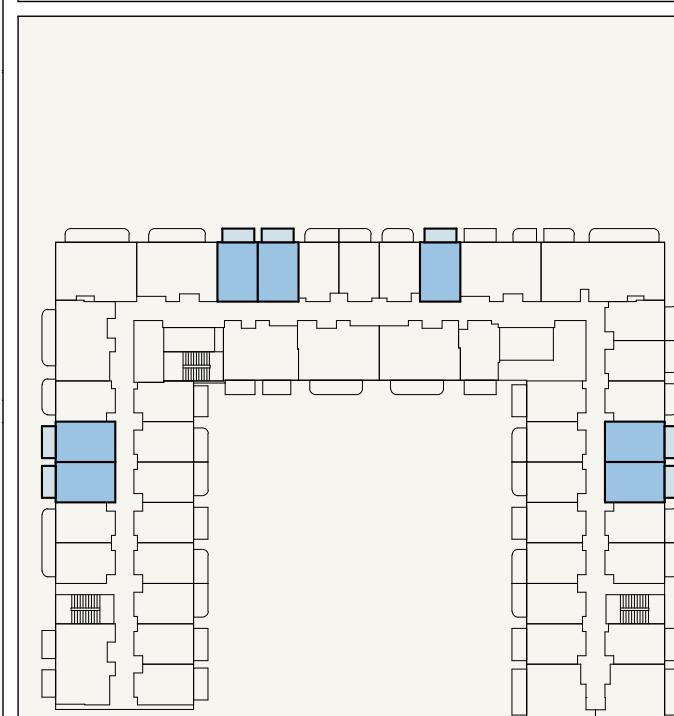

SCALE: N.T.S

| | | | |
|--|--|--|--|
| FLOOR NO: 2ND -7TH FLOOR | APARTMENT AREA: 279.76 SQ.FT. (25.99 SQ.M) | DISCLAIMER: THE COLORED MARKETING FLOOR PLANS PROVIDED BY THE DEVELOPER ARE FOR ILLUSTRATIVE PURPOSES ONLY. ACTUAL DIMENSIONS, LAYOUT, AND FINISHES MAY VARY FROM THOSE DEPICTED IN THE PLANS. FURNITURE, FIXTURES, AND EQUIPMENT SHOWN IN THE PLANS ARE FOR DECORATIVE PURPOSES ONLY AND ARE NOT INCLUDED IN THE PURCHASE OR LEASE OF THE PROPERTY. THE DEVELOPER RESERVES THE RIGHT TO MAKE MODIFICATIONS, REVISIONS, AND CHANGES TO THE FLOOR PLANS, SPECIFICATIONS, AND FEATURES WITHOUT PRIOR NOTICE. | PROJECT NAME / BUILDING: AZIZI WARES |
| UNIT TYPE: STUDIO (TYPE-02D) | BALCONY AREA: 50.16 SQ.FT. (4.66 SQ.M) | TOTAL APARTMENT AREA: 329.92 SQ.FT. (30.65 SQ.M) | UNIT NO: 12,13,18,19,23,29,30 |

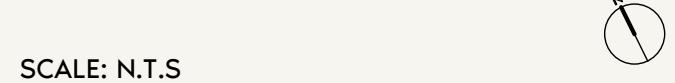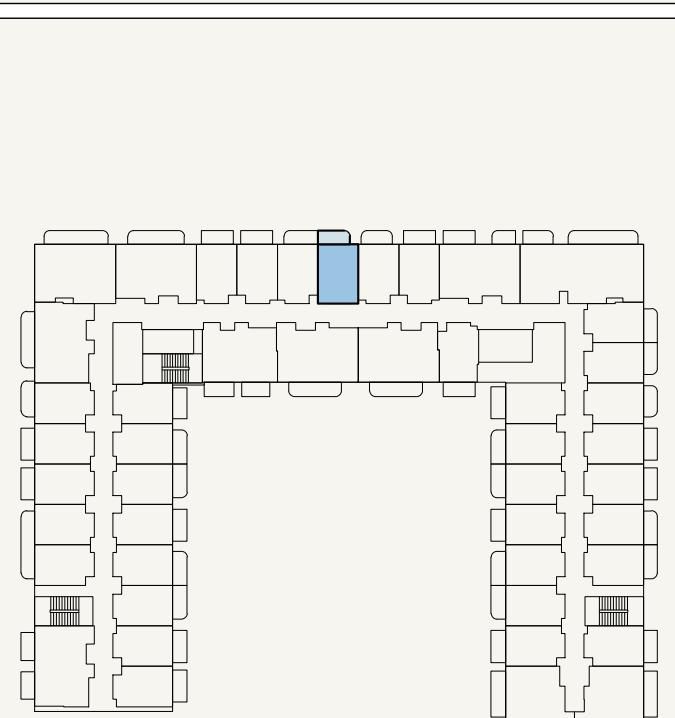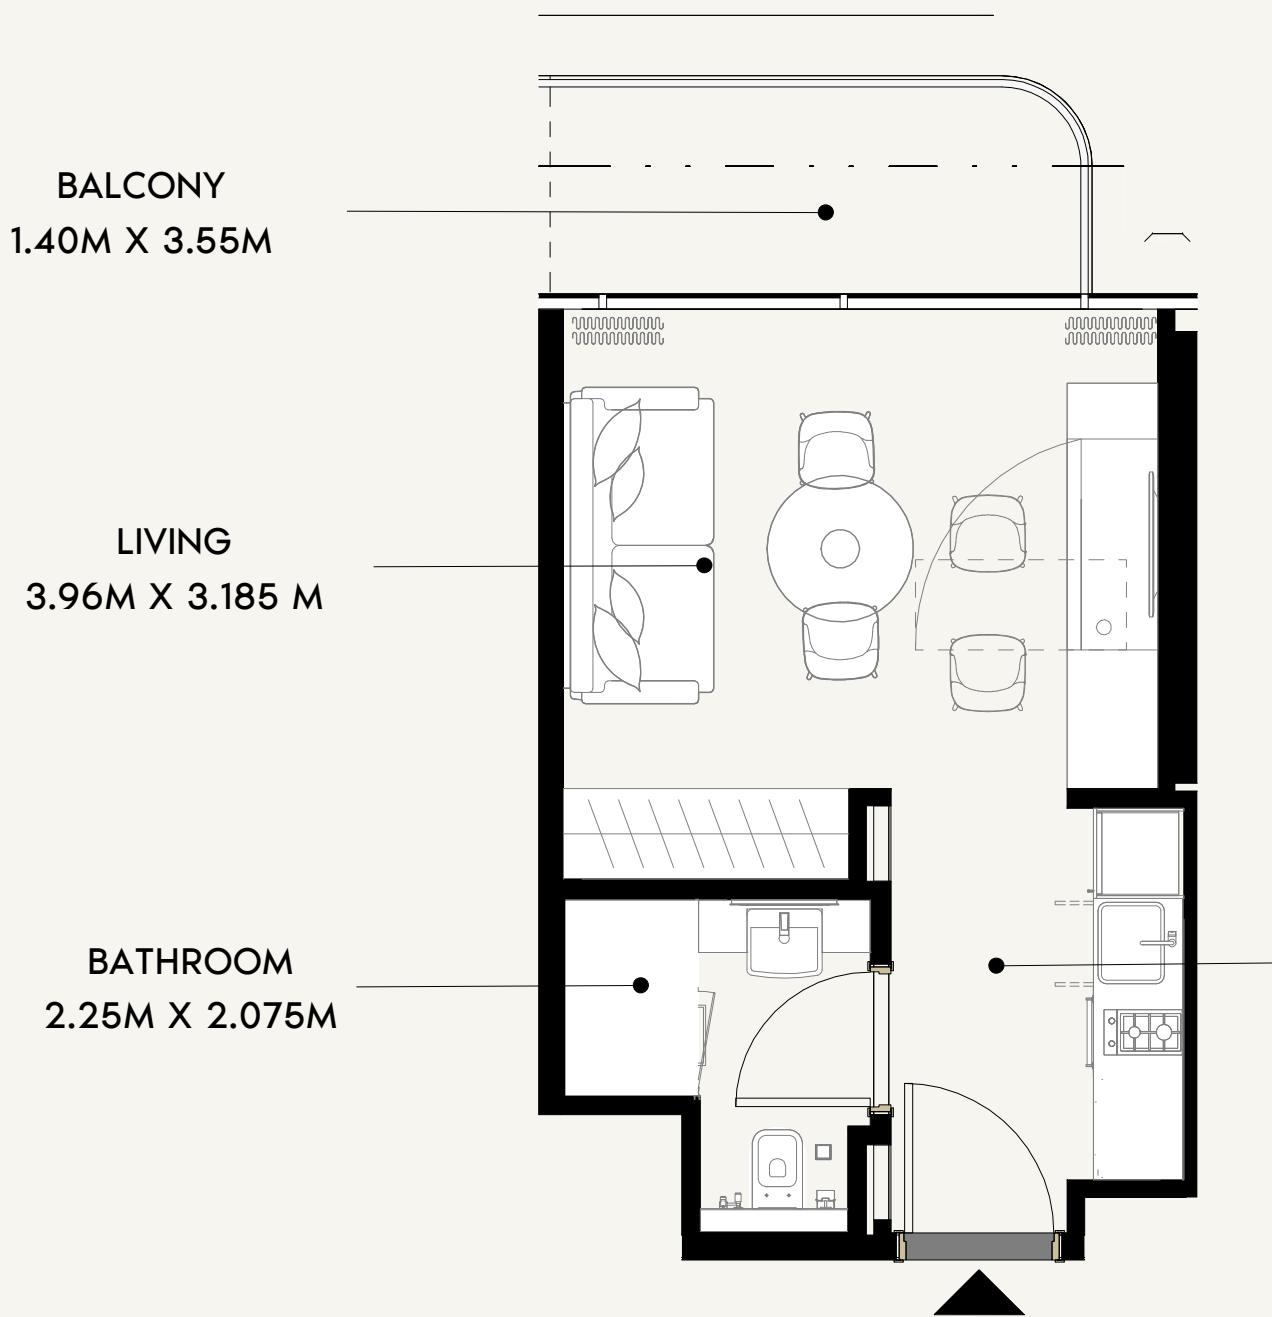

AZIZI

FLOOR NO:
2ND -7TH FLOOR

UNIT TYPE:
STUDIO (TYPE-02F)

APARTMENT AREA:
279.76 SQ.FT. (25.99 SQ.M)


BALCONY AREA:
50.27 SQ.FT. (4.67 SQ.M)

DISCLAIMER:
THE COLORED MARKETING FLOOR PLANS PROVIDED BY THE DEVELOPER ARE FOR ILLUSTRATIVE PURPOSES ONLY. ACTUAL DIMENSIONS, LAYOUT, AND FINISHES MAY VARY FROM THOSE DEPICTED IN THE PLANS. FURNITURE, FIXTURES, AND EQUIPMENT SHOWN IN THE PLANS ARE FOR DECORATIVE PURPOSES ONLY AND ARE NOT INCLUDED IN THE PURCHASE OR LEASE OF THE PROPERTY. THE DEVELOPER RESERVES THE RIGHT TO MAKE MODIFICATIONS, REVISIONS, AND CHANGES TO THE FLOOR PLANS, SPECIFICATIONS, AND FEATURES WITHOUT PRIOR NOTICE.

TOTAL APARTMENT AREA:
330.02 SQ.FT. (30.66 SQ.M)

PROJECT NAME / BUILDING:
AZIZI / DJAZZ2.28

UNIT NO:
21

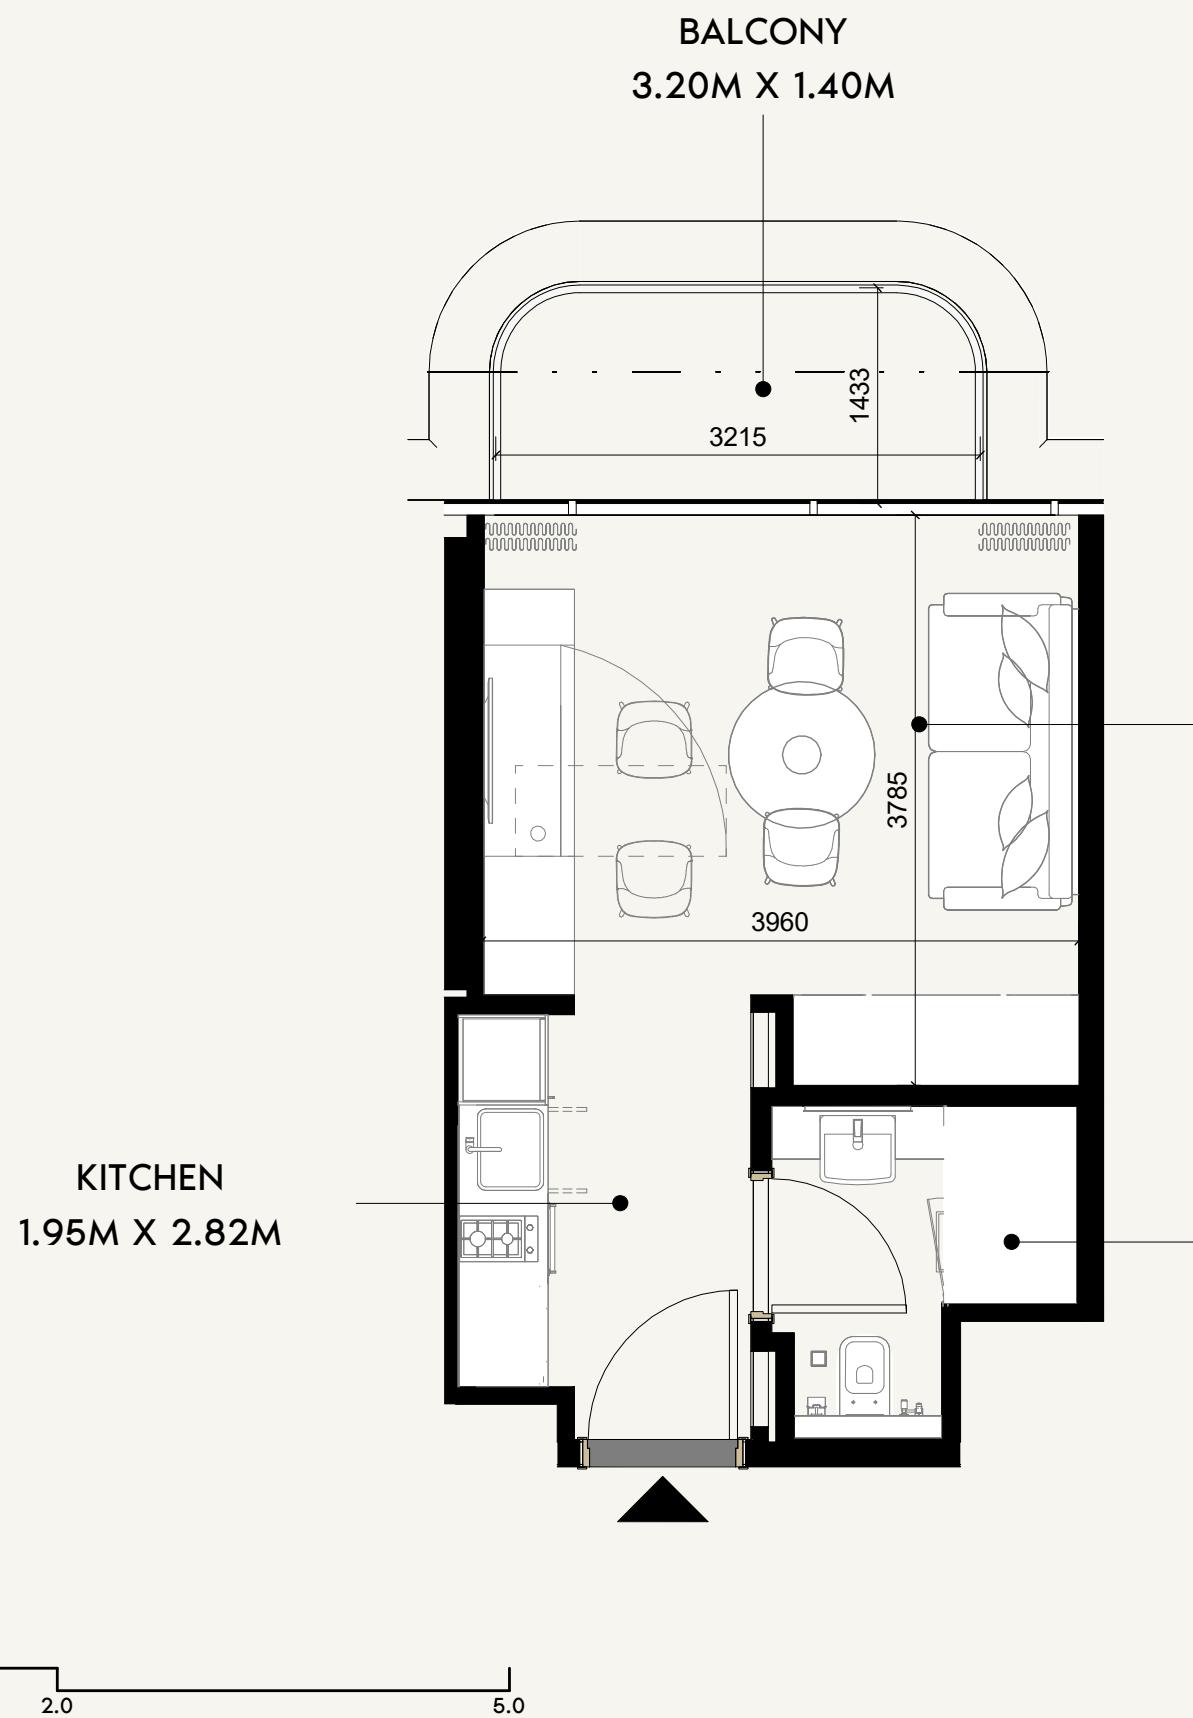

DISCLAIMER:
THE COLORED MARKETING FLOOR PLANS PROVIDED BY THE DEVELOPER ARE FOR ILLUSTRATIVE PURPOSES ONLY. ACTUAL DIMENSIONS, LAYOUT, AND FINISHES MAY VARY FROM THOSE DEPICTED IN THE PLANS. FURNITURE, FIXTURES, AND EQUIPMENT SHOWN IN THE PLANS ARE FOR DECORATIVE PURPOSES ONLY AND ARE NOT INCLUDED IN THE PURCHASE OR LEASE OF THE PROPERTY. THE DEVELOPER RESERVES THE RIGHT TO MAKE MODIFICATIONS, REVISIONS, AND CHANGES TO THE FLOOR PLANS, SPECIFICATIONS, AND FEATURES WITHOUT PRIOR NOTICE.


PROJECT NAME / BUILDING:

AZIZI / DJAZ2.28

UNIT NO:

22,28

SCALE: N.T.S

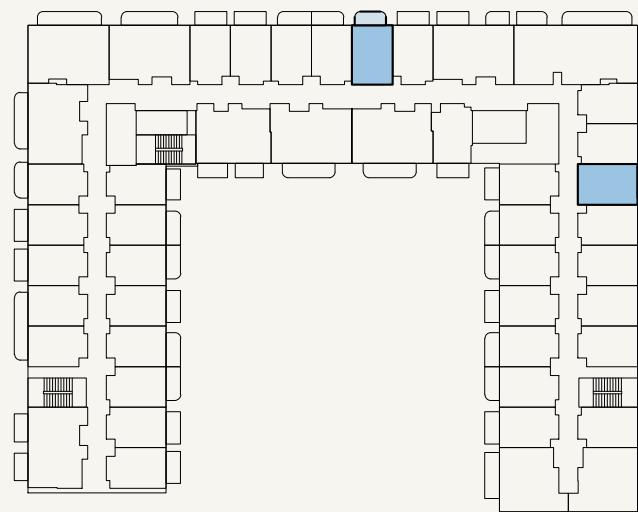

SCALE: N.T.S

AZIZI


FLOOR NO:
2ND -7TH FLOOR

APARTMENT AREA:
279.76 SQ.FT. (25.99 SQ.M)


UNIT TYPE:
STUDIO (TYPE-02G)

BALCONY AREA:
47.25 SQ.FT. (4.39 SQ.M)


TOTAL APARTMENT AREA:
327.01 SQ.FT. (30.38 SQ.M)

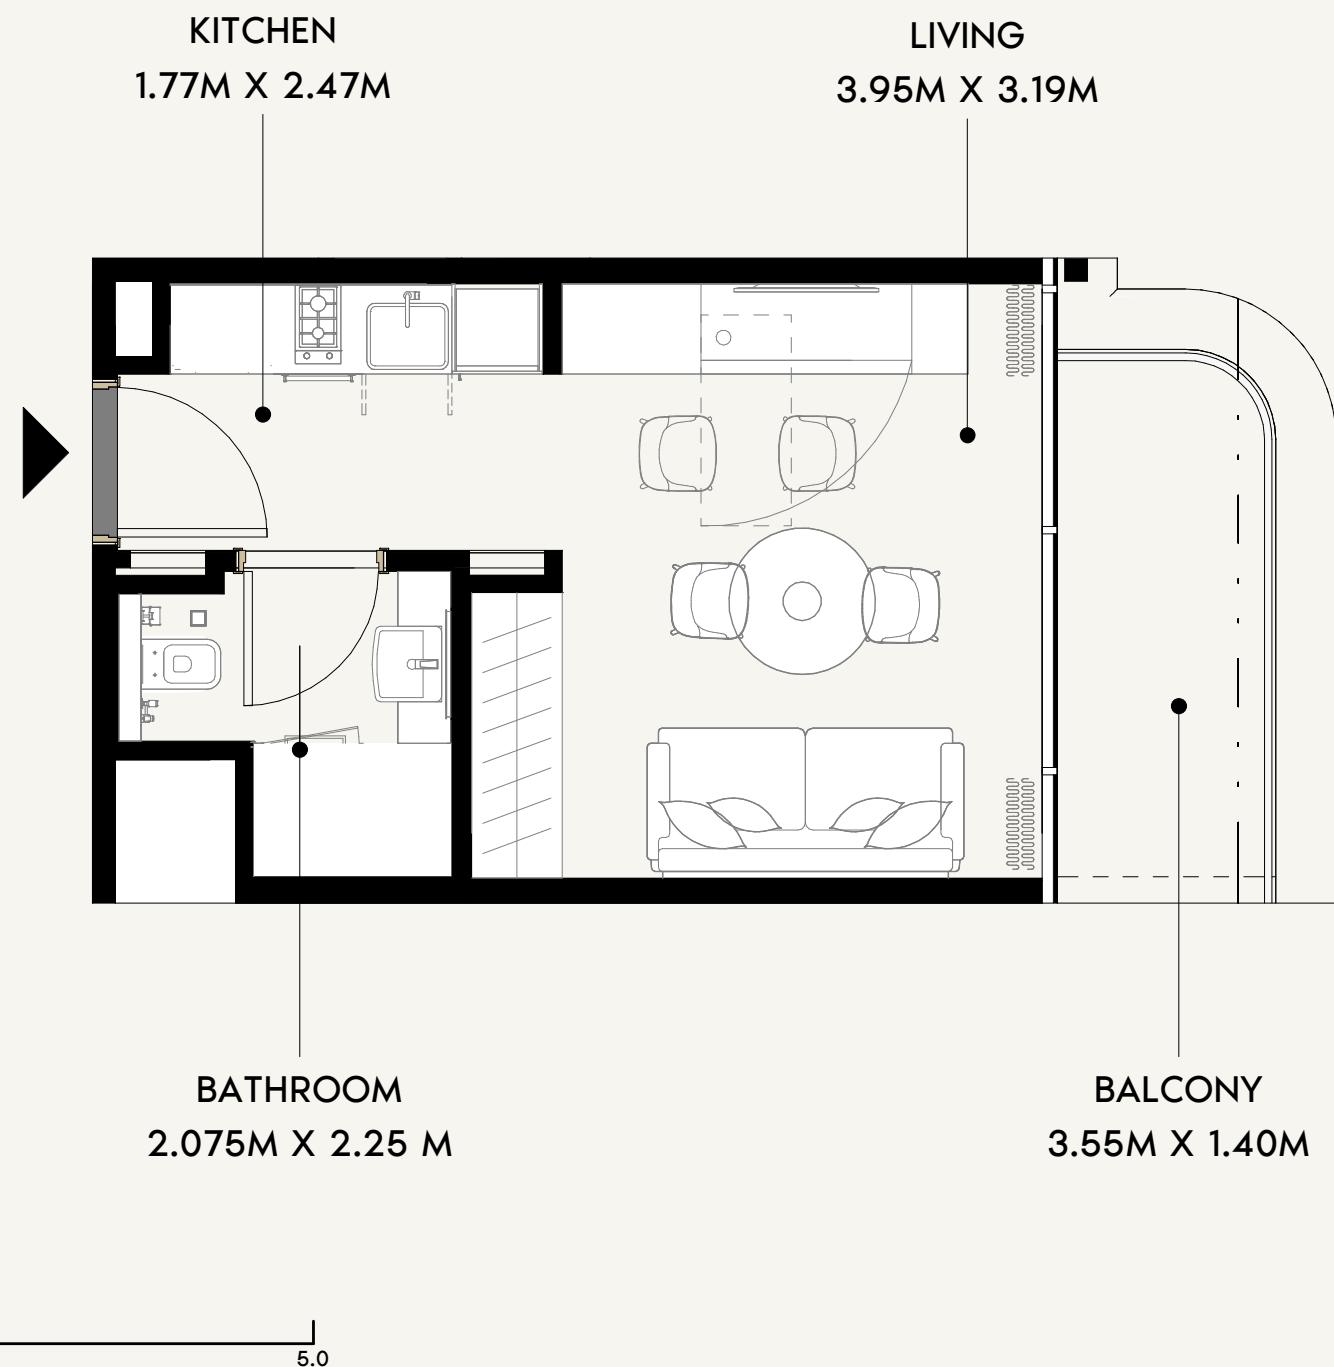


SCALE: N.T.S

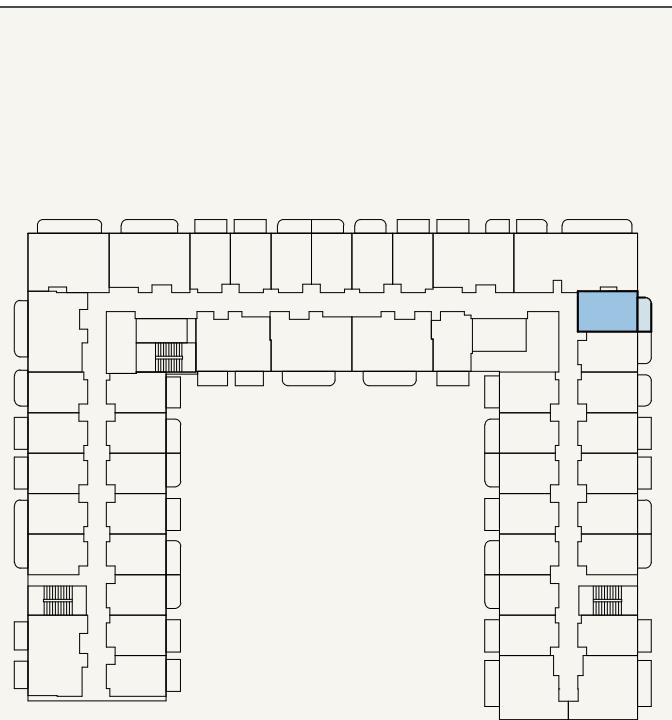

SCALE: N.T.S
 
| | | | | |
|--|---|---|---|--|
|  AZIZI | FLOOR NO: 2ND -7TH FLOOR | APARTMENT AREA: 274.27 SQ.FT. (25.48 SQ.M) | DISCLAIMER: <small>THE COLORED MARKETING FLOOR PLANS PROVIDED BY THE DEVELOPER ARE FOR ILLUSTRATIVE PURPOSES ONLY. ACTUAL DIMENSIONS, LAYOUT, AND FINISHES MAY VARY FROM THOSE DEPICTED IN THE PLANS. FURNITURE, FIXTURES, AND EQUIPMENT SHOWN IN THE PLANS ARE FOR DECORATIVE PURPOSES ONLY AND ARE NOT INCLUDED IN THE PURCHASE OR LEASE OF THE PROPERTY. THE DEVELOPER RESERVES THE RIGHT TO MAKE MODIFICATIONS, REVISIONS, AND CHANGES TO THE FLOOR PLANS, SPECIFICATIONS, AND FEATURES WITHOUT PRIOR NOTICE.</small> | PROJECT NAME / BUILDING: AZIZI / DJAZ2.28 |
| | UNIT TYPE: STUDIO (TYPE-04A) | BALCONY AREA: 53.28 SQ.FT. (4.95 SQ.M) | TOTAL APARTMENT AREA: 327.55 SQ.FT. (30.43 SQ.M) | UNIT NO: 26 |

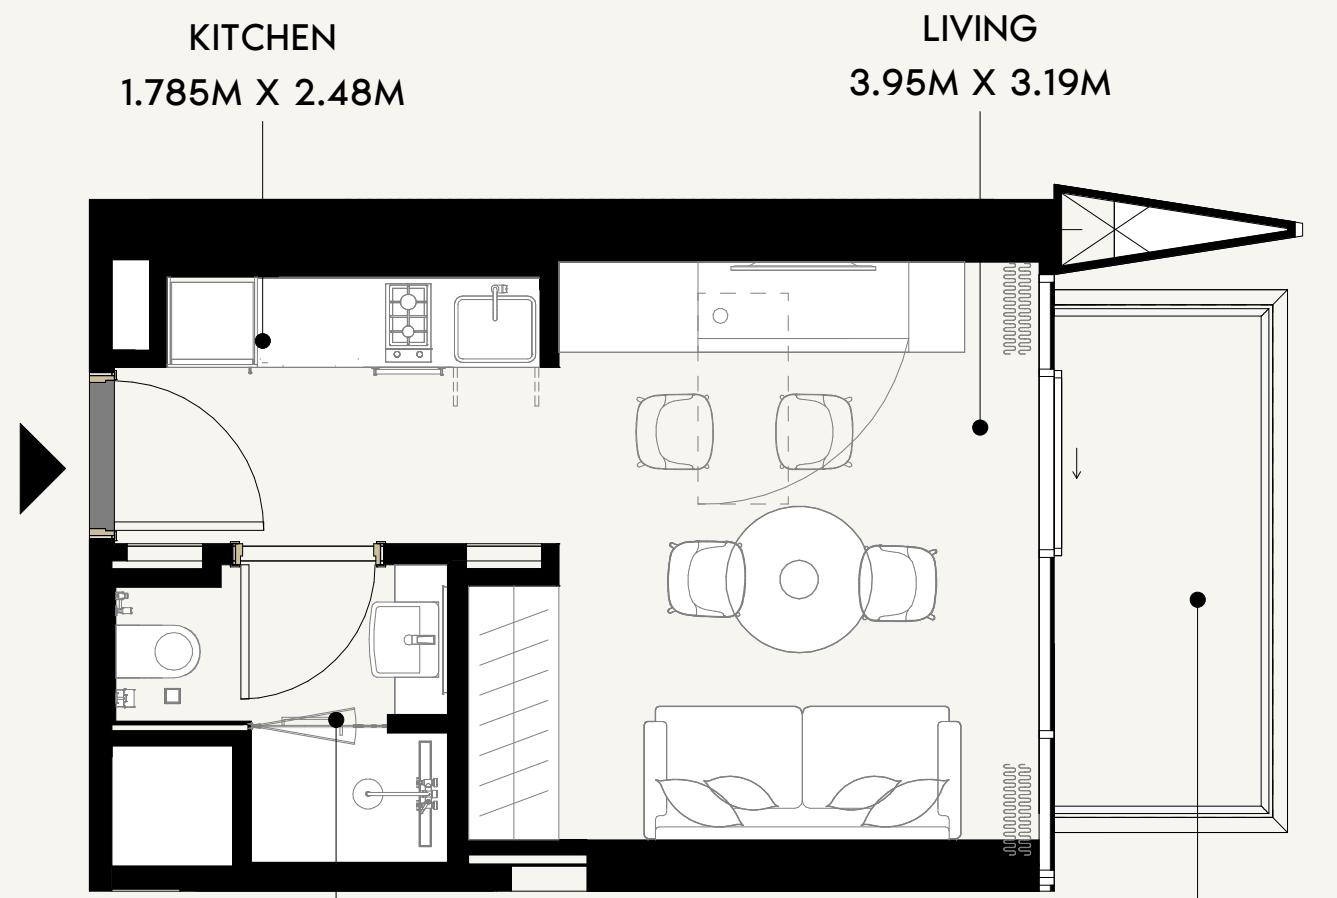

0 0.5 1.0 2.0 5.0

AZIZI

FLOOR NO:
2ND -7TH FLOOR

UNIT TYPE:
STUDIO (TYPE-04A)

APARTMENT AREA:
279.54 SQ.FT. (25.97 SQ.M)

BALCONY AREA:
50.16 SQ.FT. (4.66 SQ.M)

DISCLAIMER:
THE COLORED MARKETING FLOOR PLANS PROVIDED BY THE DEVELOPER ARE FOR ILLUSTRATIVE PURPOSES ONLY. ACTUAL DIMENSIONS, LAYOUT, AND FINISHES MAY VARY FROM THOSE DEPICTED IN THE PLANS. FURNITURE, FIXTURES, AND EQUIPMENT SHOWN IN THE PLANS ARE FOR DECORATIVE PURPOSES ONLY AND ARE NOT INCLUDED IN THE PURCHASE OR LEASE OF THE PROPERTY. THE DEVELOPER RESERVES THE RIGHT TO MAKE MODIFICATIONS, REVISIONS, AND CHANGES TO THE FLOOR PLANS, SPECIFICATIONS, AND FEATURES WITHOUT PRIOR NOTICE.


TOTAL APARTMENT AREA:
329.70 SQ.FT. (30.63 SQ.M)

PROJECT NAME / BUILDING:
AZIZI WARES

UNIT NO:
33



SCALE: N.T.S

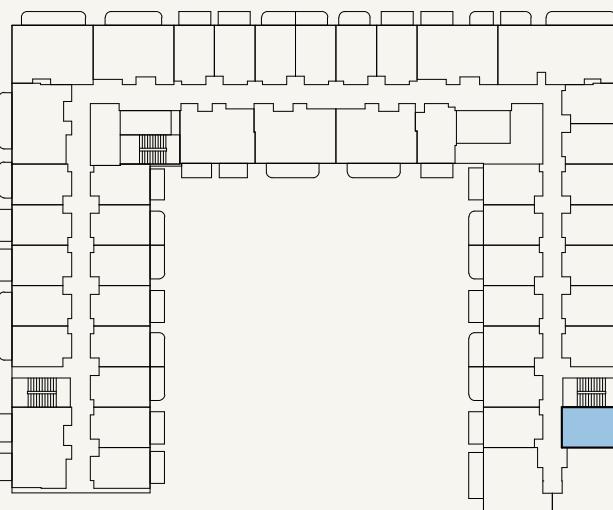


SCALE: N.T.S





SCALE: N.T.S

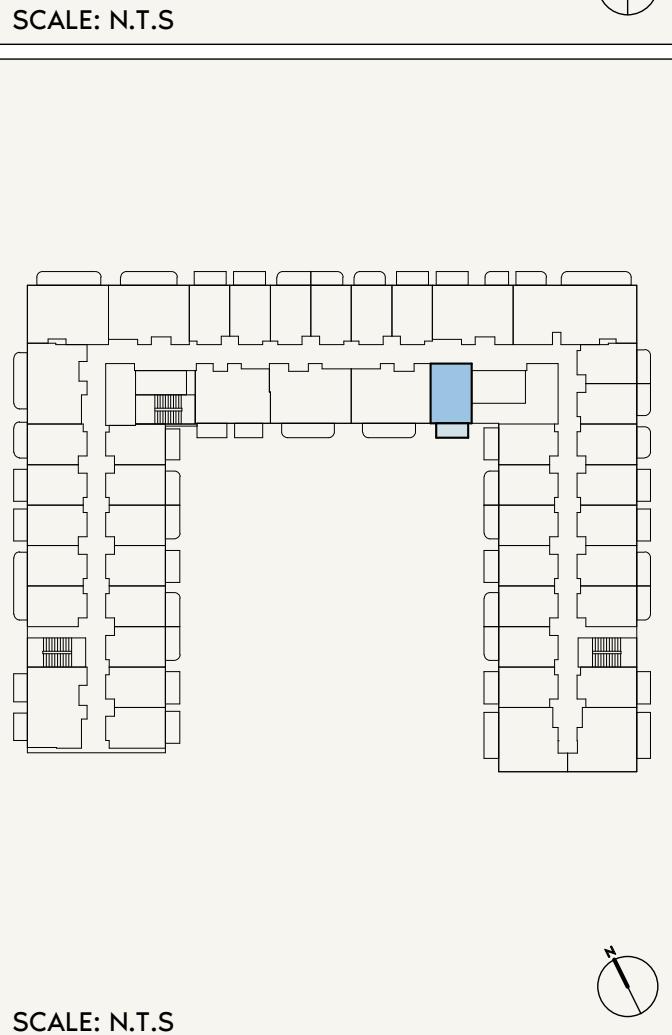

AZIZI

FLOOR NO:
2ND -7TH FLOOR

APARTMENT AREA:
278.68 SQ.FT. (25.89 SQ.M)

DISCLAIMER:
THE COLORED MARKETING FLOOR PLANS PROVIDED BY THE DEVELOPER ARE FOR ILLUSTRATIVE PURPOSES ONLY. ACTUAL DIMENSIONS, LAYOUT, AND FINISHES MAY VARY FROM THOSE DEPICTED IN THE PLANS. FURNITURE, FIXTURES, AND EQUIPMENT SHOWN IN THE PLANS ARE FOR DECORATIVE PURPOSES ONLY AND ARE NOT INCLUDED IN THE PURCHASE OR LEASE OF THE PROPERTY. THE DEVELOPER RESERVES THE RIGHT TO MAKE MODIFICATIONS, REVISIONS, AND CHANGES TO THE FLOOR PLANS, SPECIFICATIONS, AND FEATURES WITHOUT PRIOR NOTICE.


PROJECT NAME / BUILDING:
AZIZI / DJAZ2.28

UNIT TYPE:
STUDIO (TYPE-05A)


BALCONY AREA:
53.71 SQ.FT. (4.99 SQ.M)

TOTAL APARTMENT AREA:
332.39 SQ.FT. (30.88 SQ.M)


UNIT NO:
43

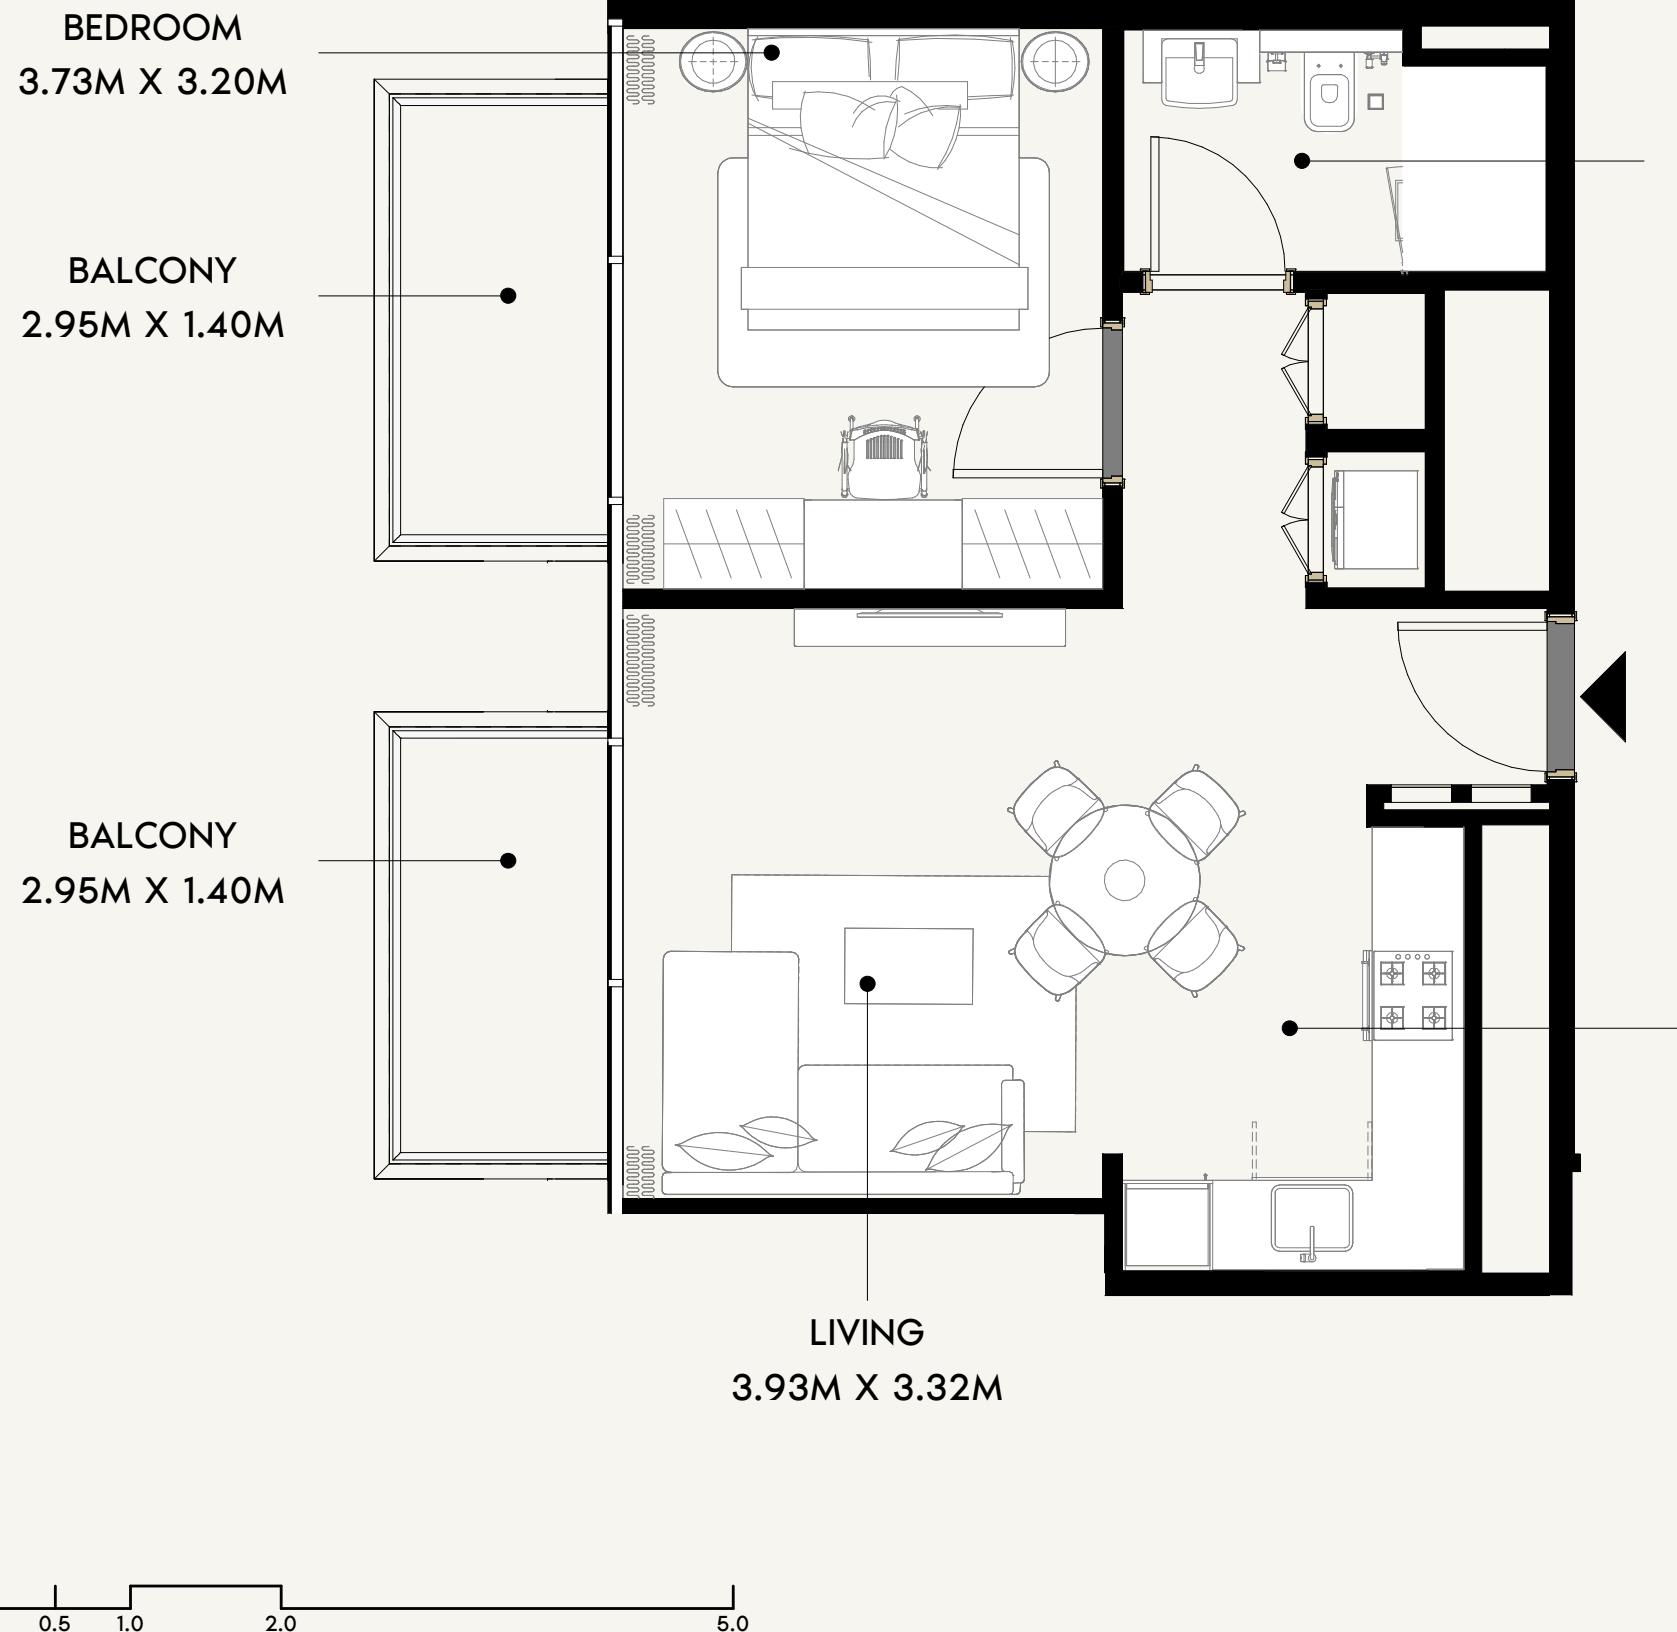


SCALE: N.T.S

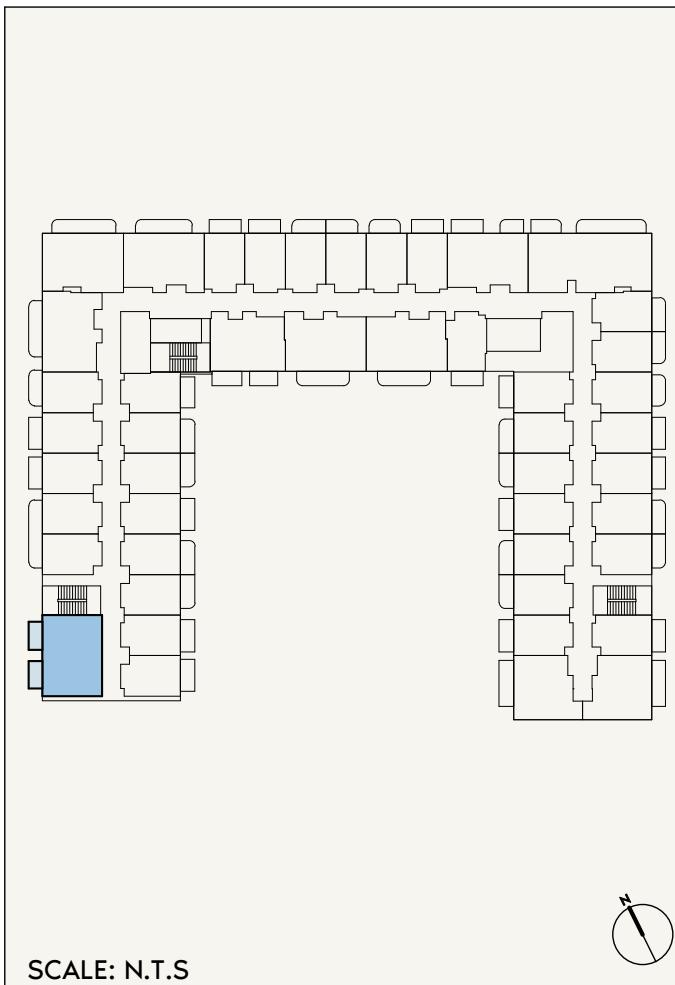

SCALE: N.T.S

 
| | | | | |
|--|--|---|---|--|
|  AZIZI | FLOOR NO: 2ND TO 7TH FLOOR | APARTMENT AREA: 541.00 SQ.FT. (50.26 SQ.M) | DISCLAIMER: <small>THE COLORED MARKETING FLOOR PLANS PROVIDED BY THE DEVELOPER ARE FOR ILLUSTRATIVE PURPOSES ONLY. ACTUAL DIMENSIONS, LAYOUT, AND FINISHES MAY VARY FROM THOSE DEPICTED IN THE PLANS. FURNITURE, FIXTURES, AND EQUIPMENT SHOWN IN THE PLANS ARE FOR DECORATIVE PURPOSES ONLY AND ARE NOT INCLUDED IN THE PURCHASE OR LEASE OF THE PROPERTY. THE DEVELOPER RESERVES THE RIGHT TO MAKE MODIFICATIONS, REVISIONS, AND CHANGES TO THE FLOOR PLANS, SPECIFICATIONS, AND FEATURES WITHOUT PRIOR NOTICE.</small> | PROJECT NAME / BUILDING: AZIZI / DJAZ2.28 |
| | UNIT TYPE: 1 BEDROOM (TYPE-01A) | BALCONY AREA: 86.65 SQ.FT. (8.05 SQ.M) | TOTAL APARTMENT AREA: 627.65 SQ.FT. (58.31 SQ.M) | UNIT NO: 09 |

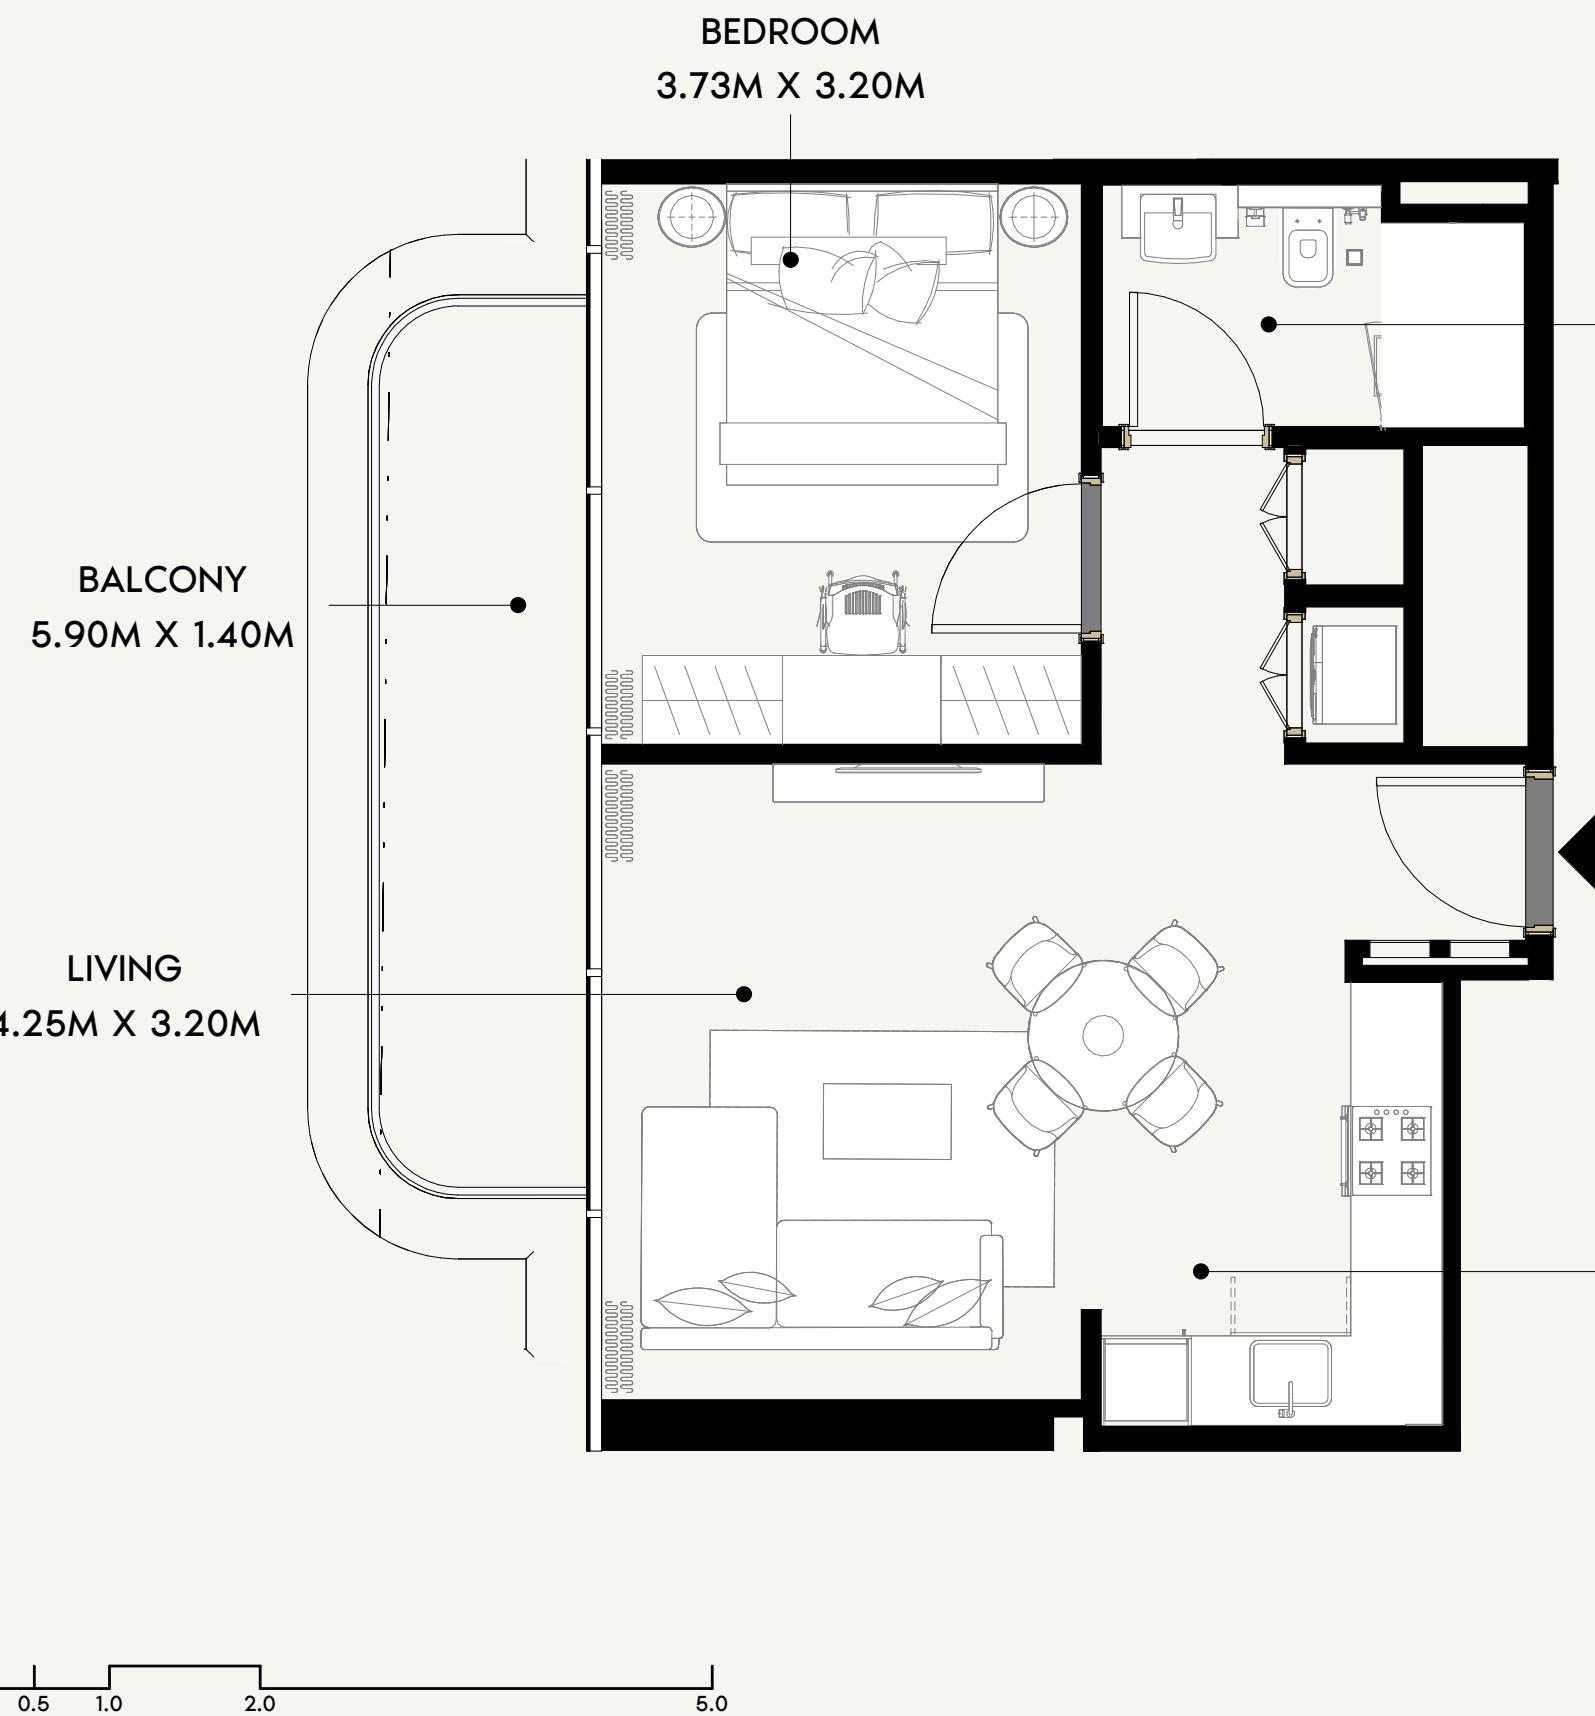

BATHROOM
2.85M X 1.63M

KITCHEN
2.96M X 2.40M

SCALE: N.T.S

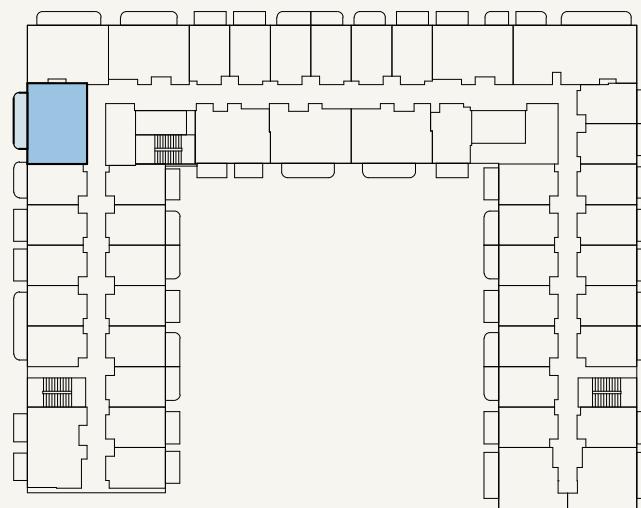

SCALE: N.T.S

AZIZI

FLOOR NO:
2ND -7TH FLOOR

APARTMENT AREA:
540.35 SQ.FT. (50.2 SQ.M)

DISCLAIMER:
THE COLORED MARKETING FLOOR PLANS PROVIDED BY THE DEVELOPER ARE FOR ILLUSTRATIVE PURPOSES ONLY. ACTUAL DIMENSIONS, LAYOUT, AND FINISHES MAY VARY FROM THOSE DEPICTED IN THE PLANS. FURNITURE, FIXTURES, AND EQUIPMENT SHOWN IN THE PLANS ARE FOR DECORATIVE PURPOSES ONLY AND ARE NOT INCLUDED IN THE PURCHASE OR LEASE OF THE PROPERTY. THE DEVELOPER RESERVES THE RIGHT TO MAKE MODIFICATIONS, REVISIONS, AND CHANGES TO THE FLOOR PLANS, SPECIFICATIONS, AND FEATURES WITHOUT PRIOR NOTICE.


PROJECT NAME / BUILDING:
AZIZI / DJAZ2.28

UNIT TYPE:
1 BEDROOM (TYPE-02A)


BALCONY AREA:
88.26 SQ.FT. (8.2 SQ.M)

TOTAL APARTMENT AREA:
628.62 SQ.FT. (58.40 SQ.M)

UNIT NO:
15

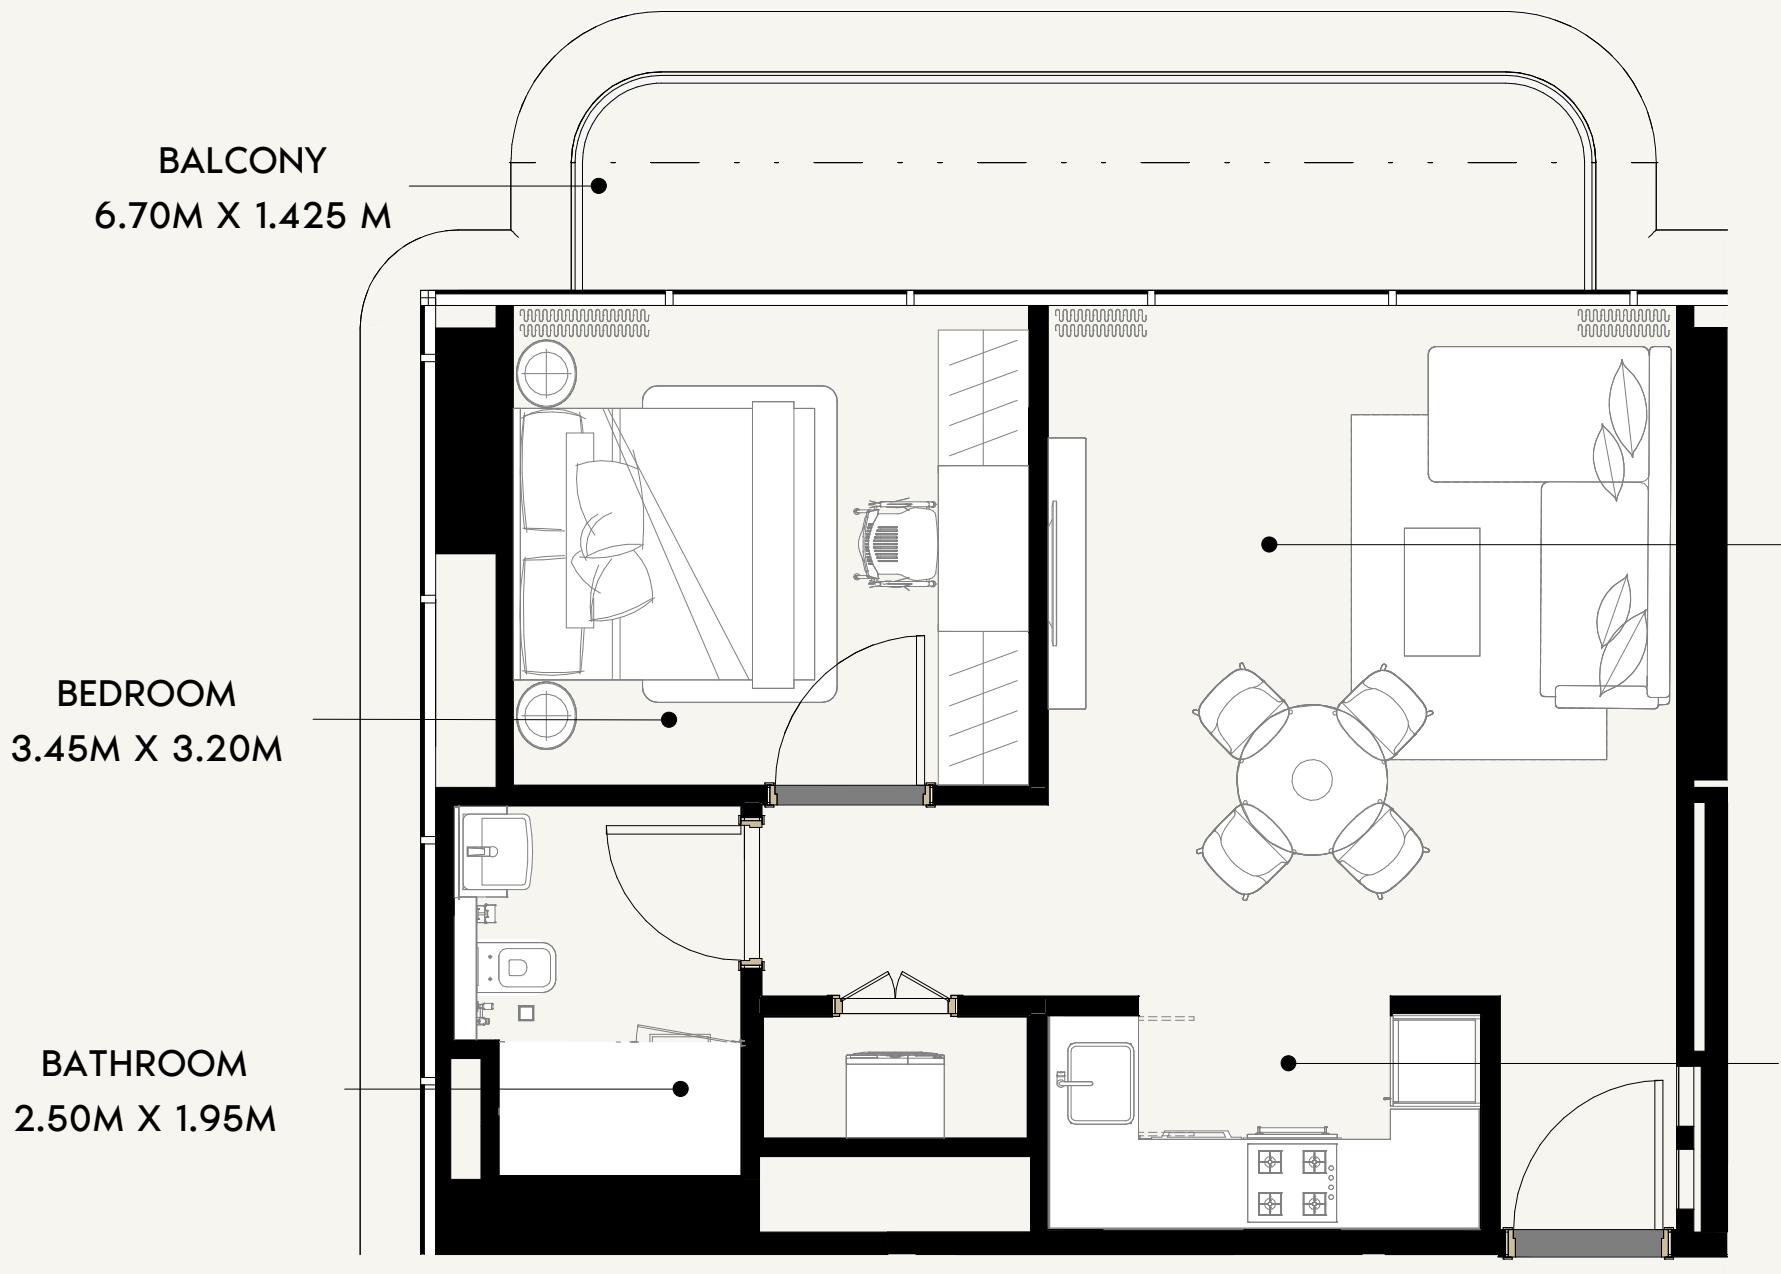

0 0.5 1.0 2.0 5.0

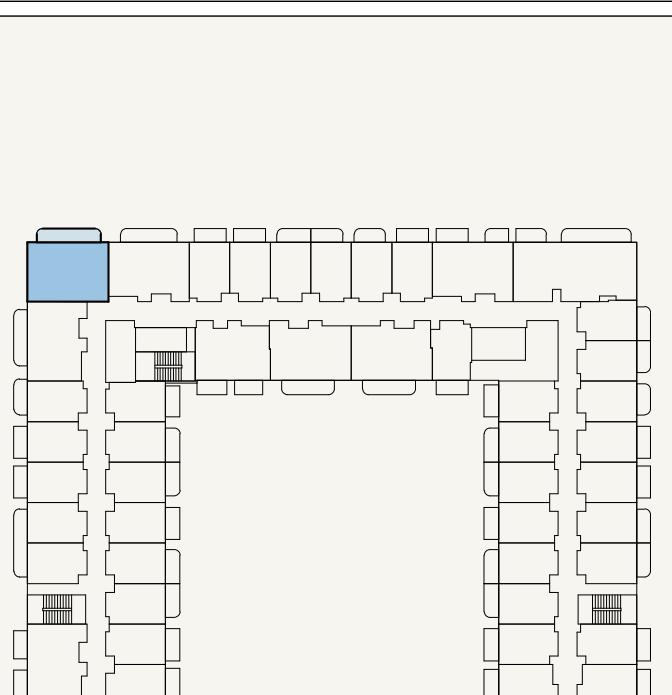

AZIZI

FLOOR NO:
2ND -7TH FLOOR

APARTMENT AREA:
566.62 SQ.FT. (52.64 SQ.M)

DISCLAIMER:
THE COLORED MARKETING FLOOR PLANS PROVIDED BY THE DEVELOPER ARE FOR ILLUSTRATIVE PURPOSES ONLY. ACTUAL DIMENSIONS, LAYOUT, AND FINISHES MAY VARY FROM THOSE DEPICTED IN THE PLANS. FURNITURE, FIXTURES, AND EQUIPMENT SHOWN IN THE PLANS ARE FOR DECORATIVE PURPOSES ONLY AND ARE NOT INCLUDED IN THE PURCHASE OR LEASE OF THE PROPERTY. THE DEVELOPER RESERVES THE RIGHT TO MAKE MODIFICATIONS, REVISIONS, AND CHANGES TO THE FLOOR PLANS, SPECIFICATIONS, AND FEATURES WITHOUT PRIOR NOTICE.



PROJECT NAME / BUILDING:
AZIZI / DJAZ2.28

UNIT TYPE:
STUDIO (TYPE-03A)

BALCONY AREA:
100.43 SQ.FT. (9.33 SQ.M)

TOTAL APARTMENT AREA:
667.05 SQ.FT. (61.97 SQ.M)

UNIT NO:
16

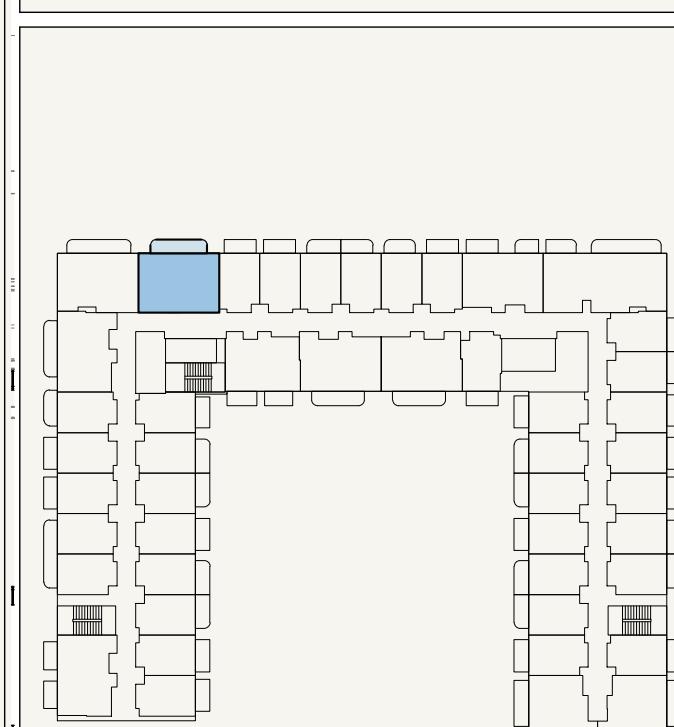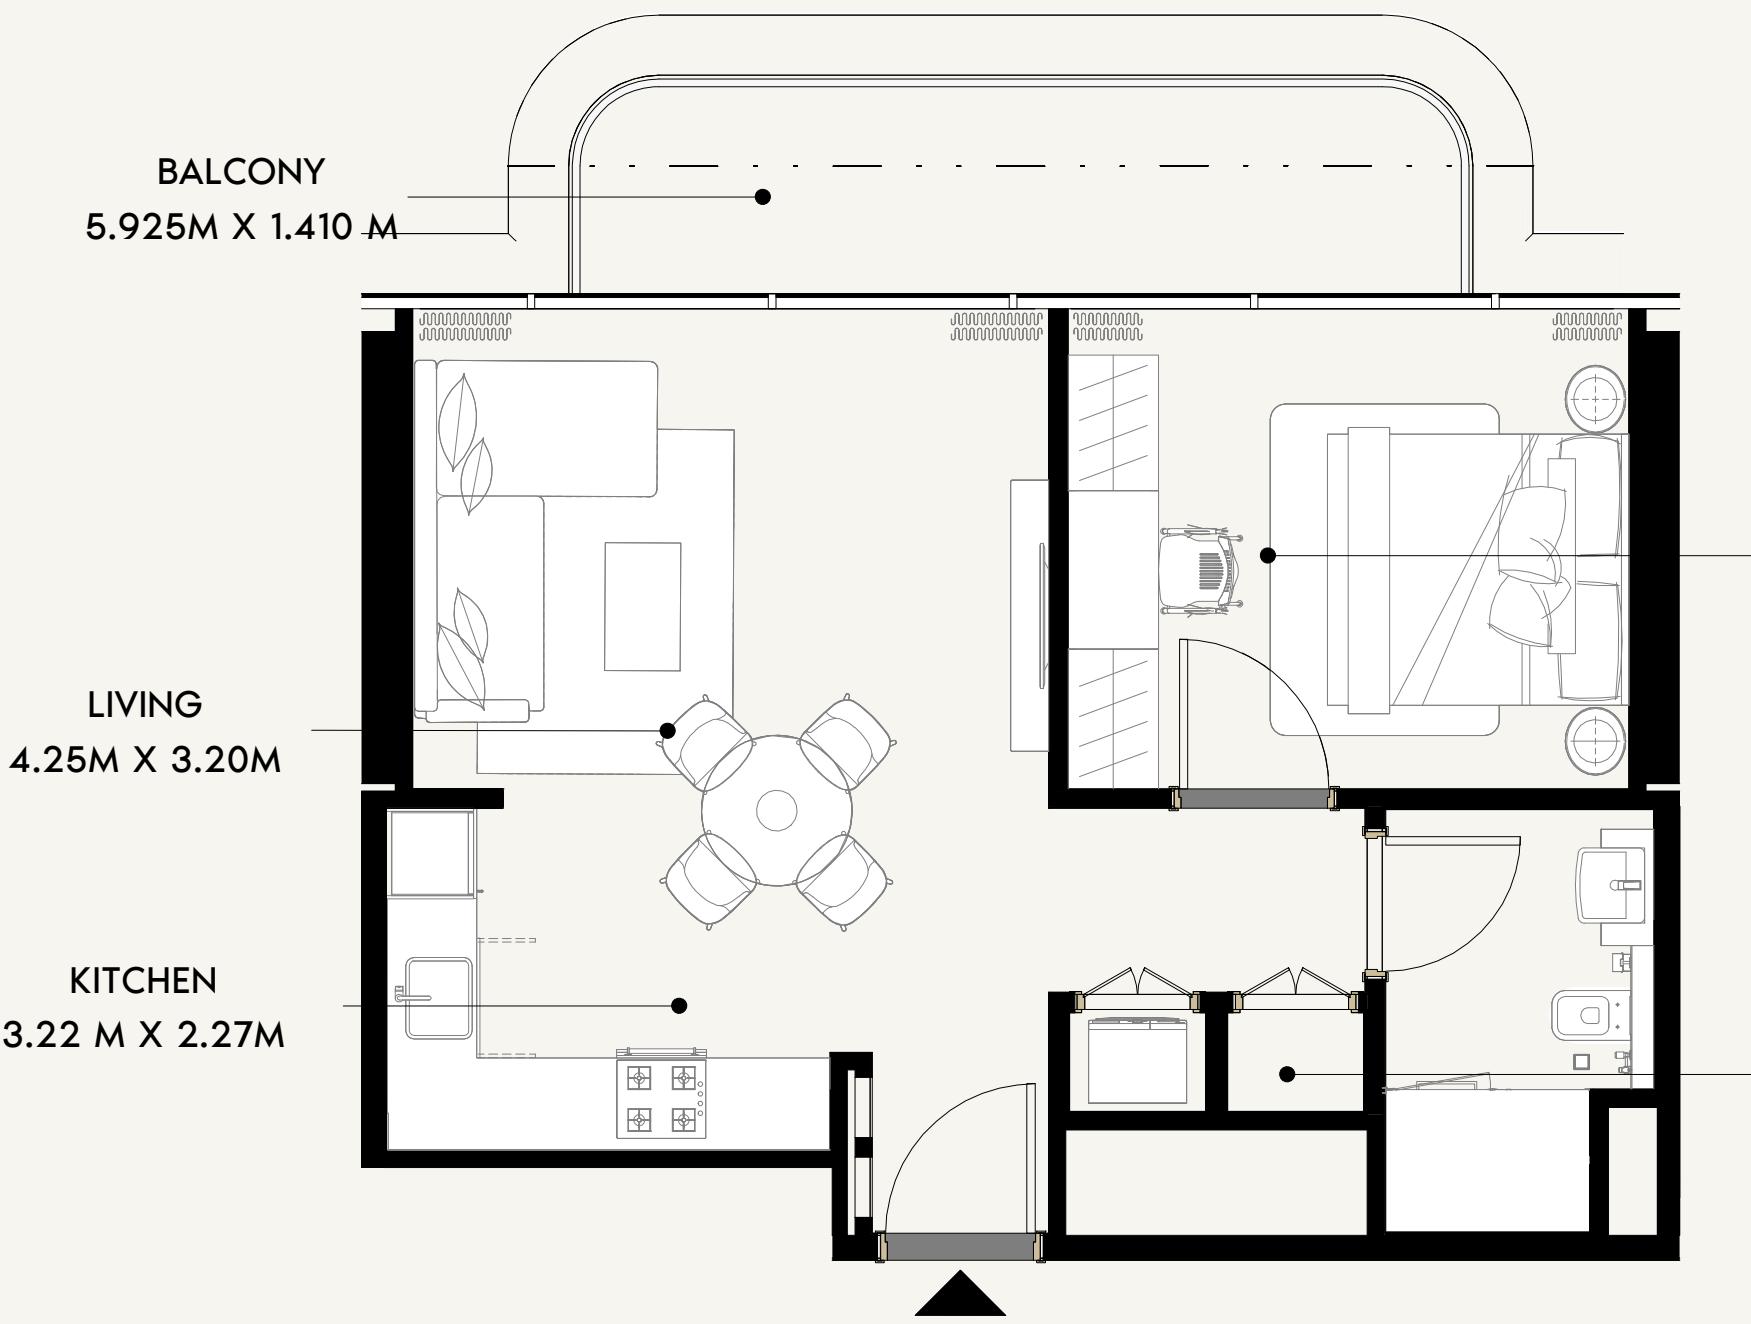

AZIZI

FLOOR NO:
2ND -7TH FLOOR

UNIT TYPE:
1 BEDROOM (TYPE-04A)

APARTMENT AREA:
541.75 SQ.FT. (50.33 SQ.M)

BALCONY AREA:
88.26 SQ.FT. (8.2 SQ.M)

DISCLAIMER:
THE COLORED MARKETING FLOOR PLANS PROVIDED BY THE DEVELOPER ARE FOR ILLUSTRATIVE PURPOSES ONLY. ACTUAL DIMENSIONS, LAYOUT, AND FINISHES MAY VARY FROM THOSE DEPICTED IN THE PLANS. FURNITURE, FIXTURES, AND EQUIPMENT SHOWN IN THE PLANS ARE FOR DECORATIVE PURPOSES ONLY AND ARE NOT INCLUDED IN THE PURCHASE OR LEASE OF THE PROPERTY. THE DEVELOPER RESERVES THE RIGHT TO MAKE MODIFICATIONS, REVISIONS, AND CHANGES TO THE FLOOR PLANS, SPECIFICATIONS, AND FEATURES WITHOUT PRIOR NOTICE.


TOTAL APARTMENT AREA:
630.02 SQ.FT. (58.53 SQ.M)

PROJECT NAME / BUILDING:
AZIZI / DJAZ2.28

UNIT NO:
17

KITCHEN
2.08M X 2.00M


LIVING
3.485M X 3.15M

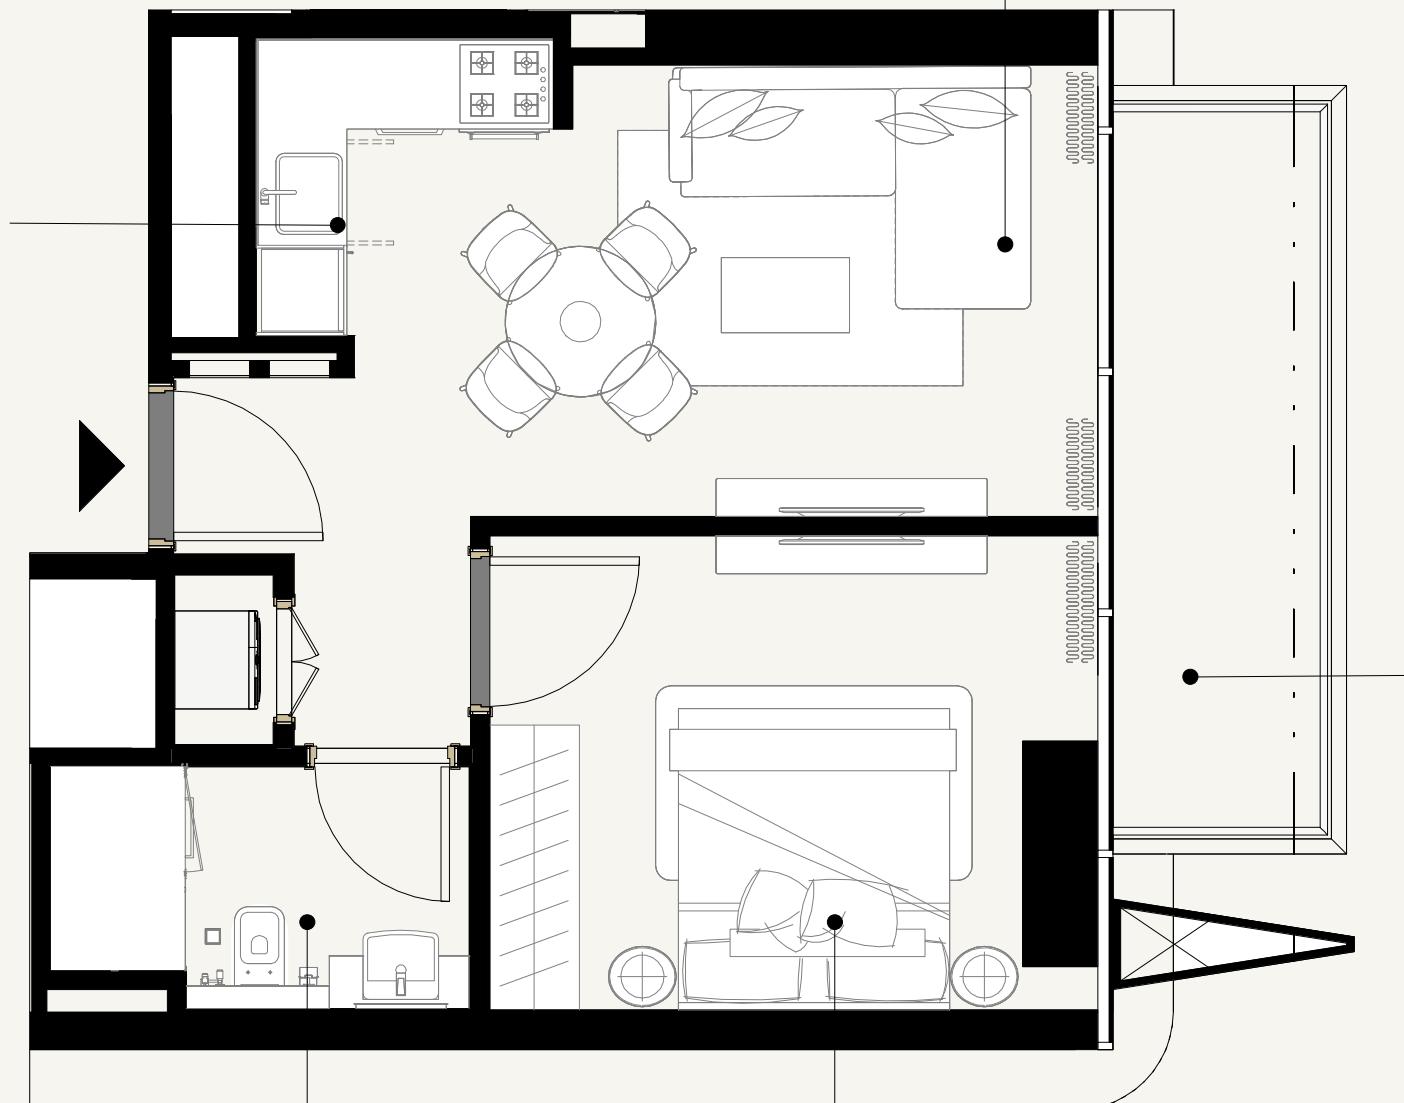

BALCONY
4.775M X 1.40M

0 0.5 1.0 2.0 5.0

SCALE: N.T.S

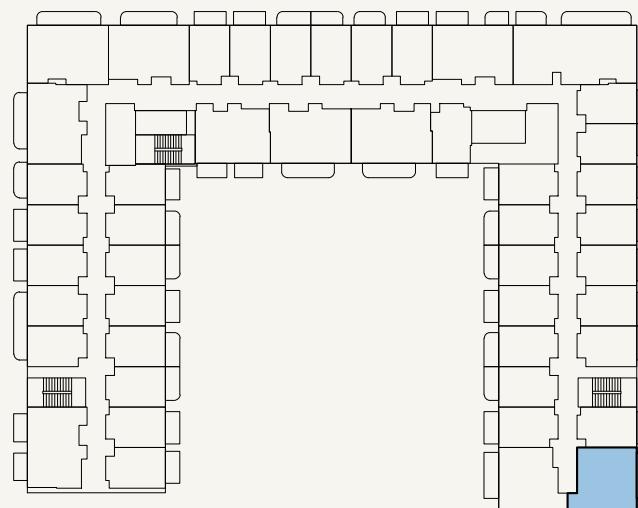

SCALE: N.T.S

AZIZI

FLOOR NO:
2ND -7TH FLOOR

APARTMENT AREA:
459.73 SQ.FT. (42.71 SQ.M)

DISCLAIMER:
THE COLORED MARKETING FLOOR PLANS PROVIDED BY THE DEVELOPER ARE FOR ILLUSTRATIVE PURPOSES ONLY. ACTUAL DIMENSIONS, LAYOUT, AND FINISHES MAY VARY FROM THOSE DEPICTED IN THE PLANS. FURNITURE, FIXTURES, AND EQUIPMENT SHOWN IN THE PLANS ARE FOR DECORATIVE PURPOSES ONLY AND ARE NOT INCLUDED IN THE PURCHASE OR LEASE OF THE PROPERTY. THE DEVELOPER RESERVES THE RIGHT TO MAKE MODIFICATIONS, REVISIONS, AND CHANGES TO THE FLOOR PLANS, SPECIFICATIONS, AND FEATURES WITHOUT PRIOR NOTICE.



PROJECT NAME / BUILDING:
AZIZI / DJAZ2.28

UNIT TYPE:
1 BEDROOM (TYPE-06A)

BALCONY AREA:
72.98 SQ.FT. (6.78 SQ.M)

TOTAL APARTMENT AREA:
532.71 SQ.FT. (49.49 SQ.M)

UNIT NO:
34

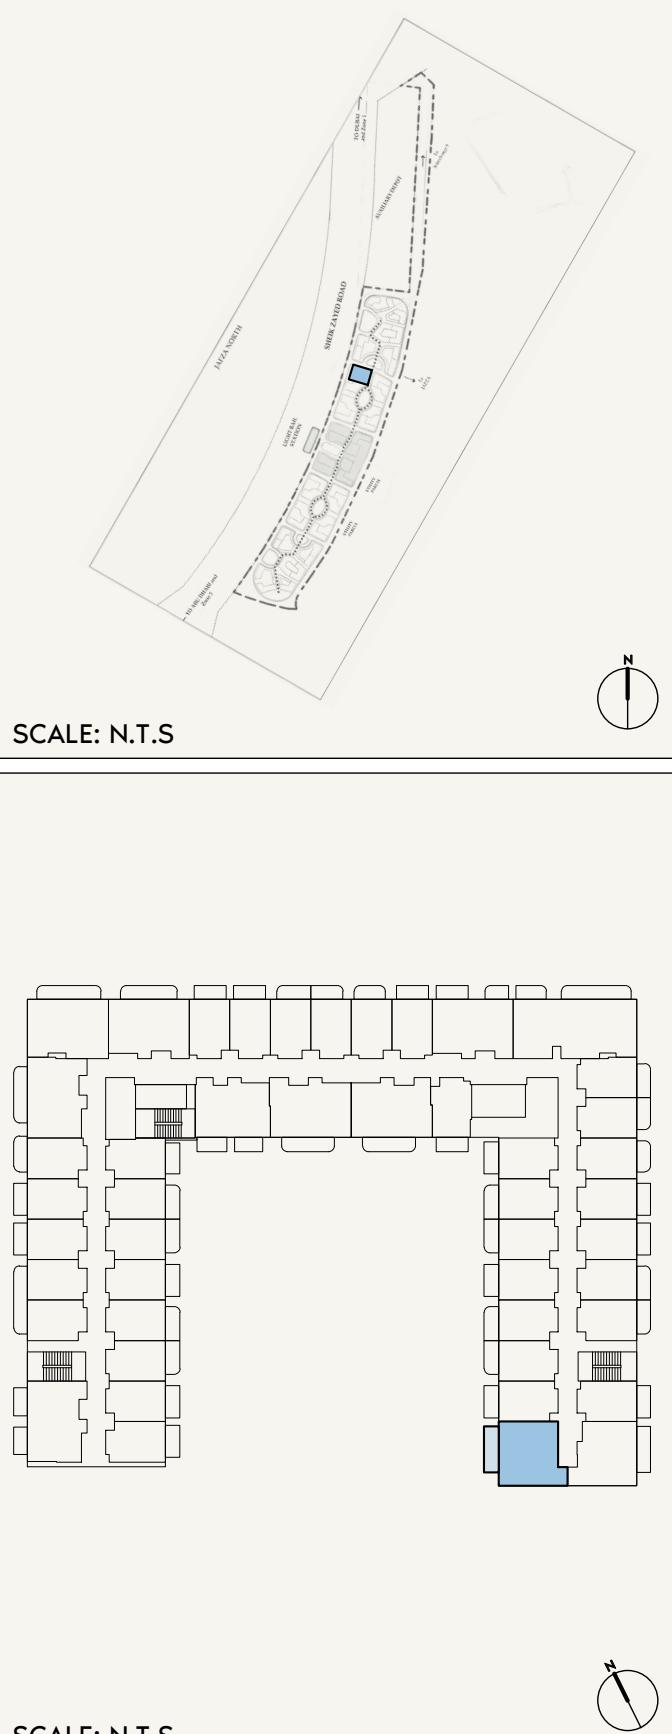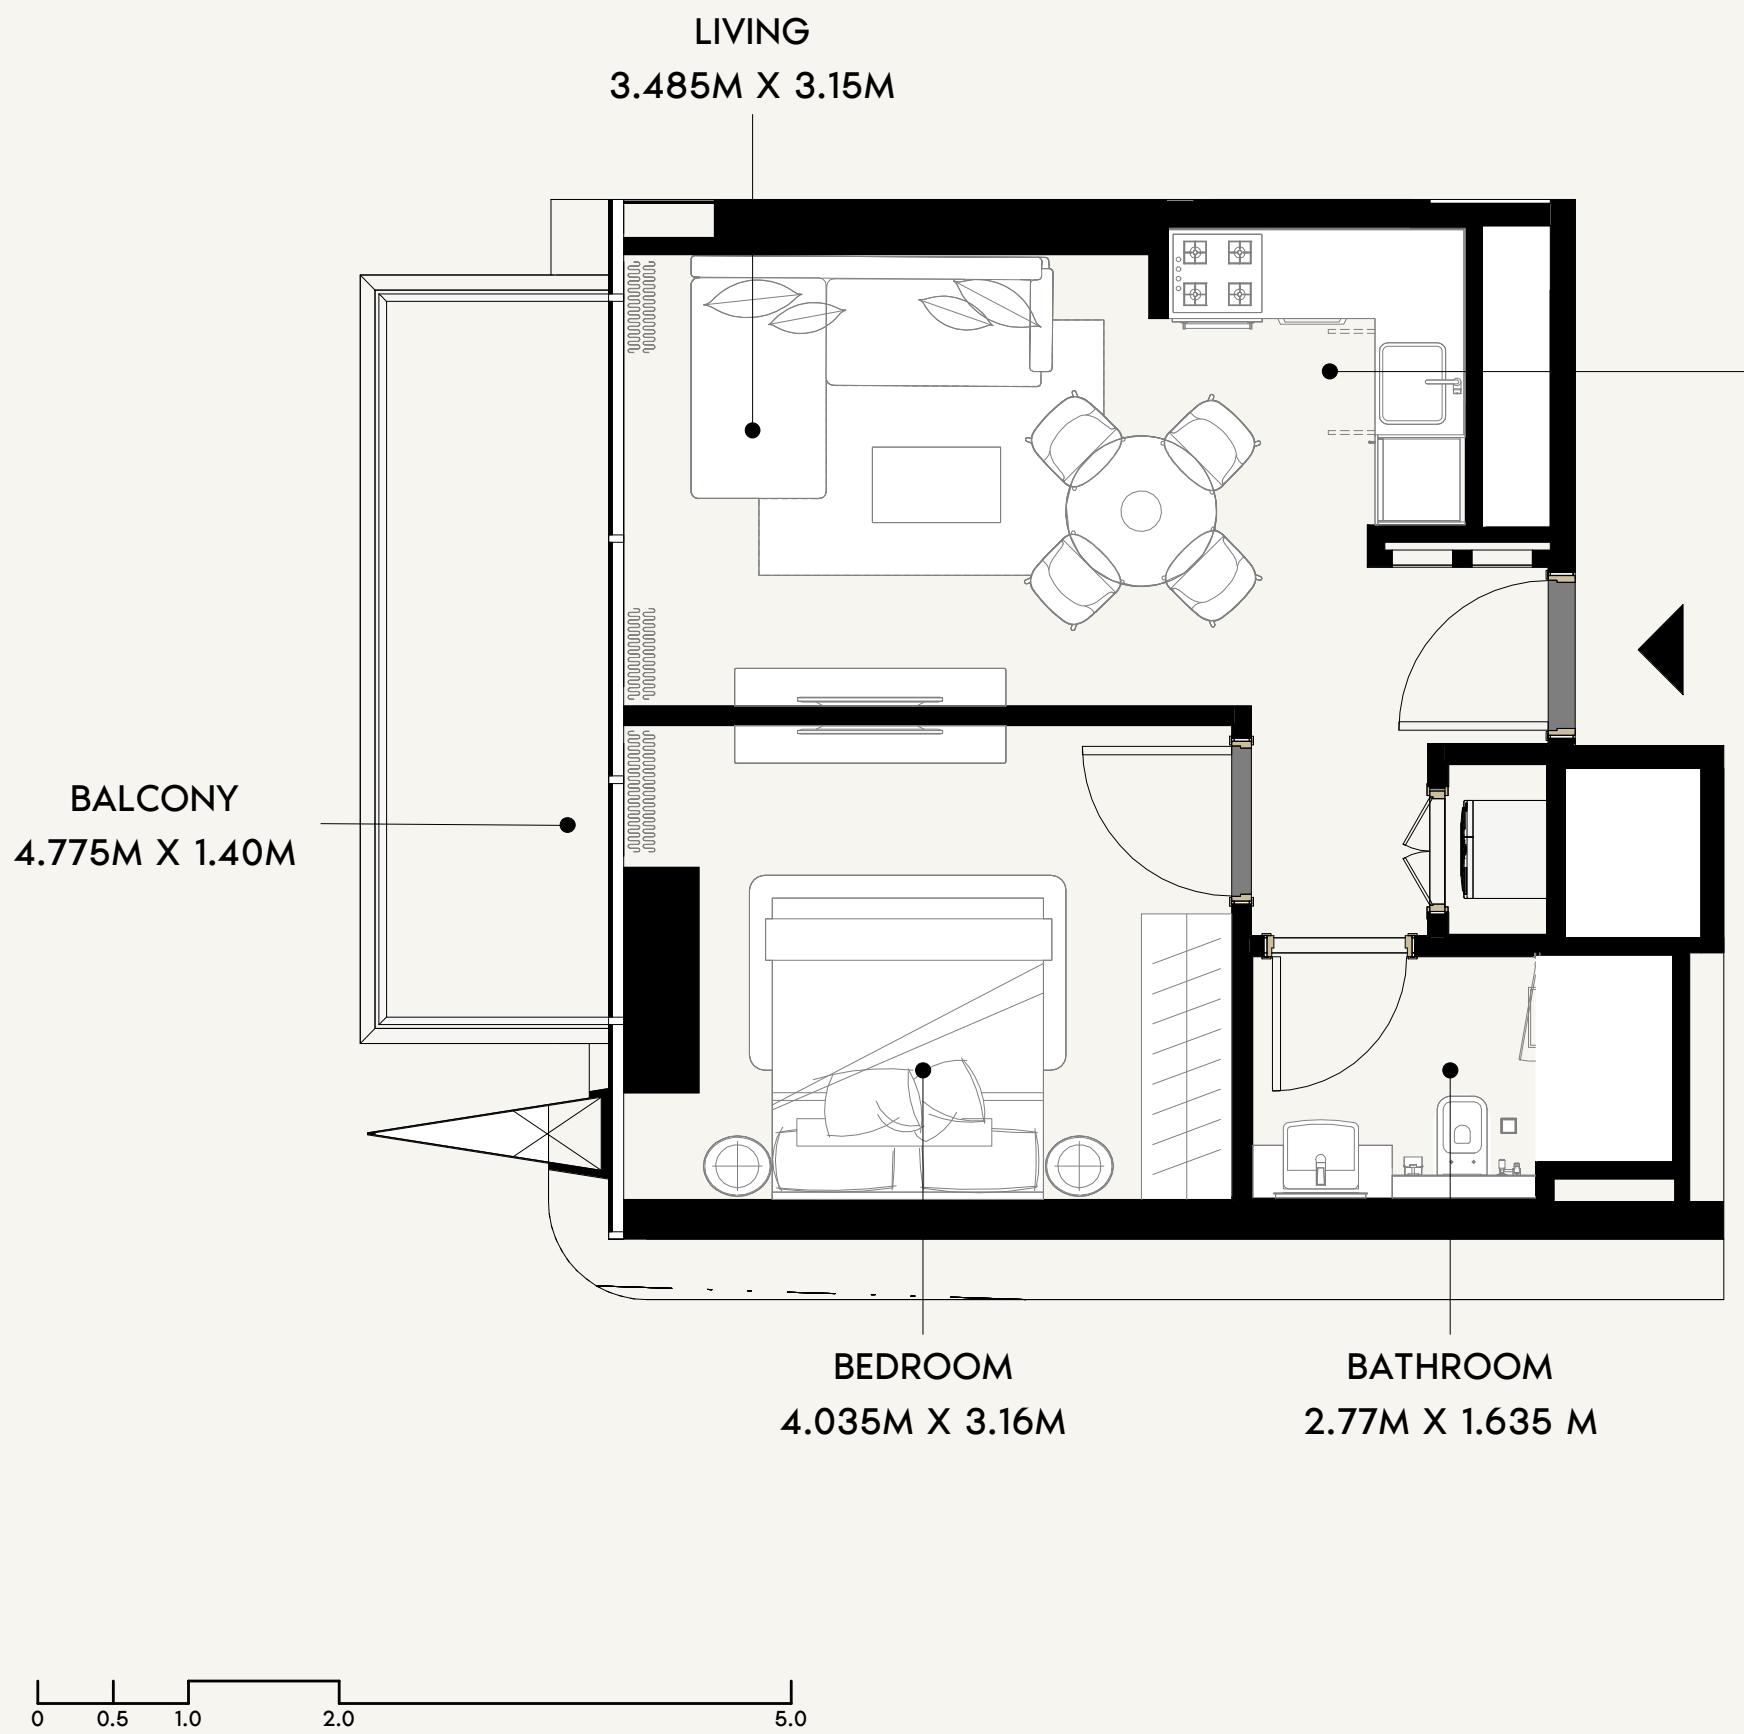

AZIZI

FLOOR NO:
2ND -7TH FLOOR

UNIT TYPE:
1 BEDROOM (TYPE-07A)

APARTMENT AREA:
459.30 SQ.FT. (42.67 SQ.M)


BALCONY AREA:
78.15 SQ.FT. (7.26 SQ.M)

DISCLAIMER:
THE COLORED MARKETING FLOOR PLANS PROVIDED BY THE DEVELOPER ARE FOR ILLUSTRATIVE PURPOSES ONLY. ACTUAL DIMENSIONS, LAYOUT, AND FINISHES MAY VARY FROM THOSE DEPICTED IN THE PLANS. FURNITURE, FIXTURES, AND EQUIPMENT SHOWN IN THE PLANS ARE FOR DECORATIVE PURPOSES ONLY AND ARE NOT INCLUDED IN THE PURCHASE OR LEASE OF THE PROPERTY. THE DEVELOPER RESERVES THE RIGHT TO MAKE MODIFICATIONS, REVISIONS, AND CHANGES TO THE FLOOR PLANS, SPECIFICATIONS, AND FEATURES WITHOUT PRIOR NOTICE.

TOTAL APARTMENT AREA:
537.45 SQ.FT. (49.93 SQ.M)

PROJECT NAME / BUILDING:
AZIZI / DJAZ2.28

UNIT NO:
35

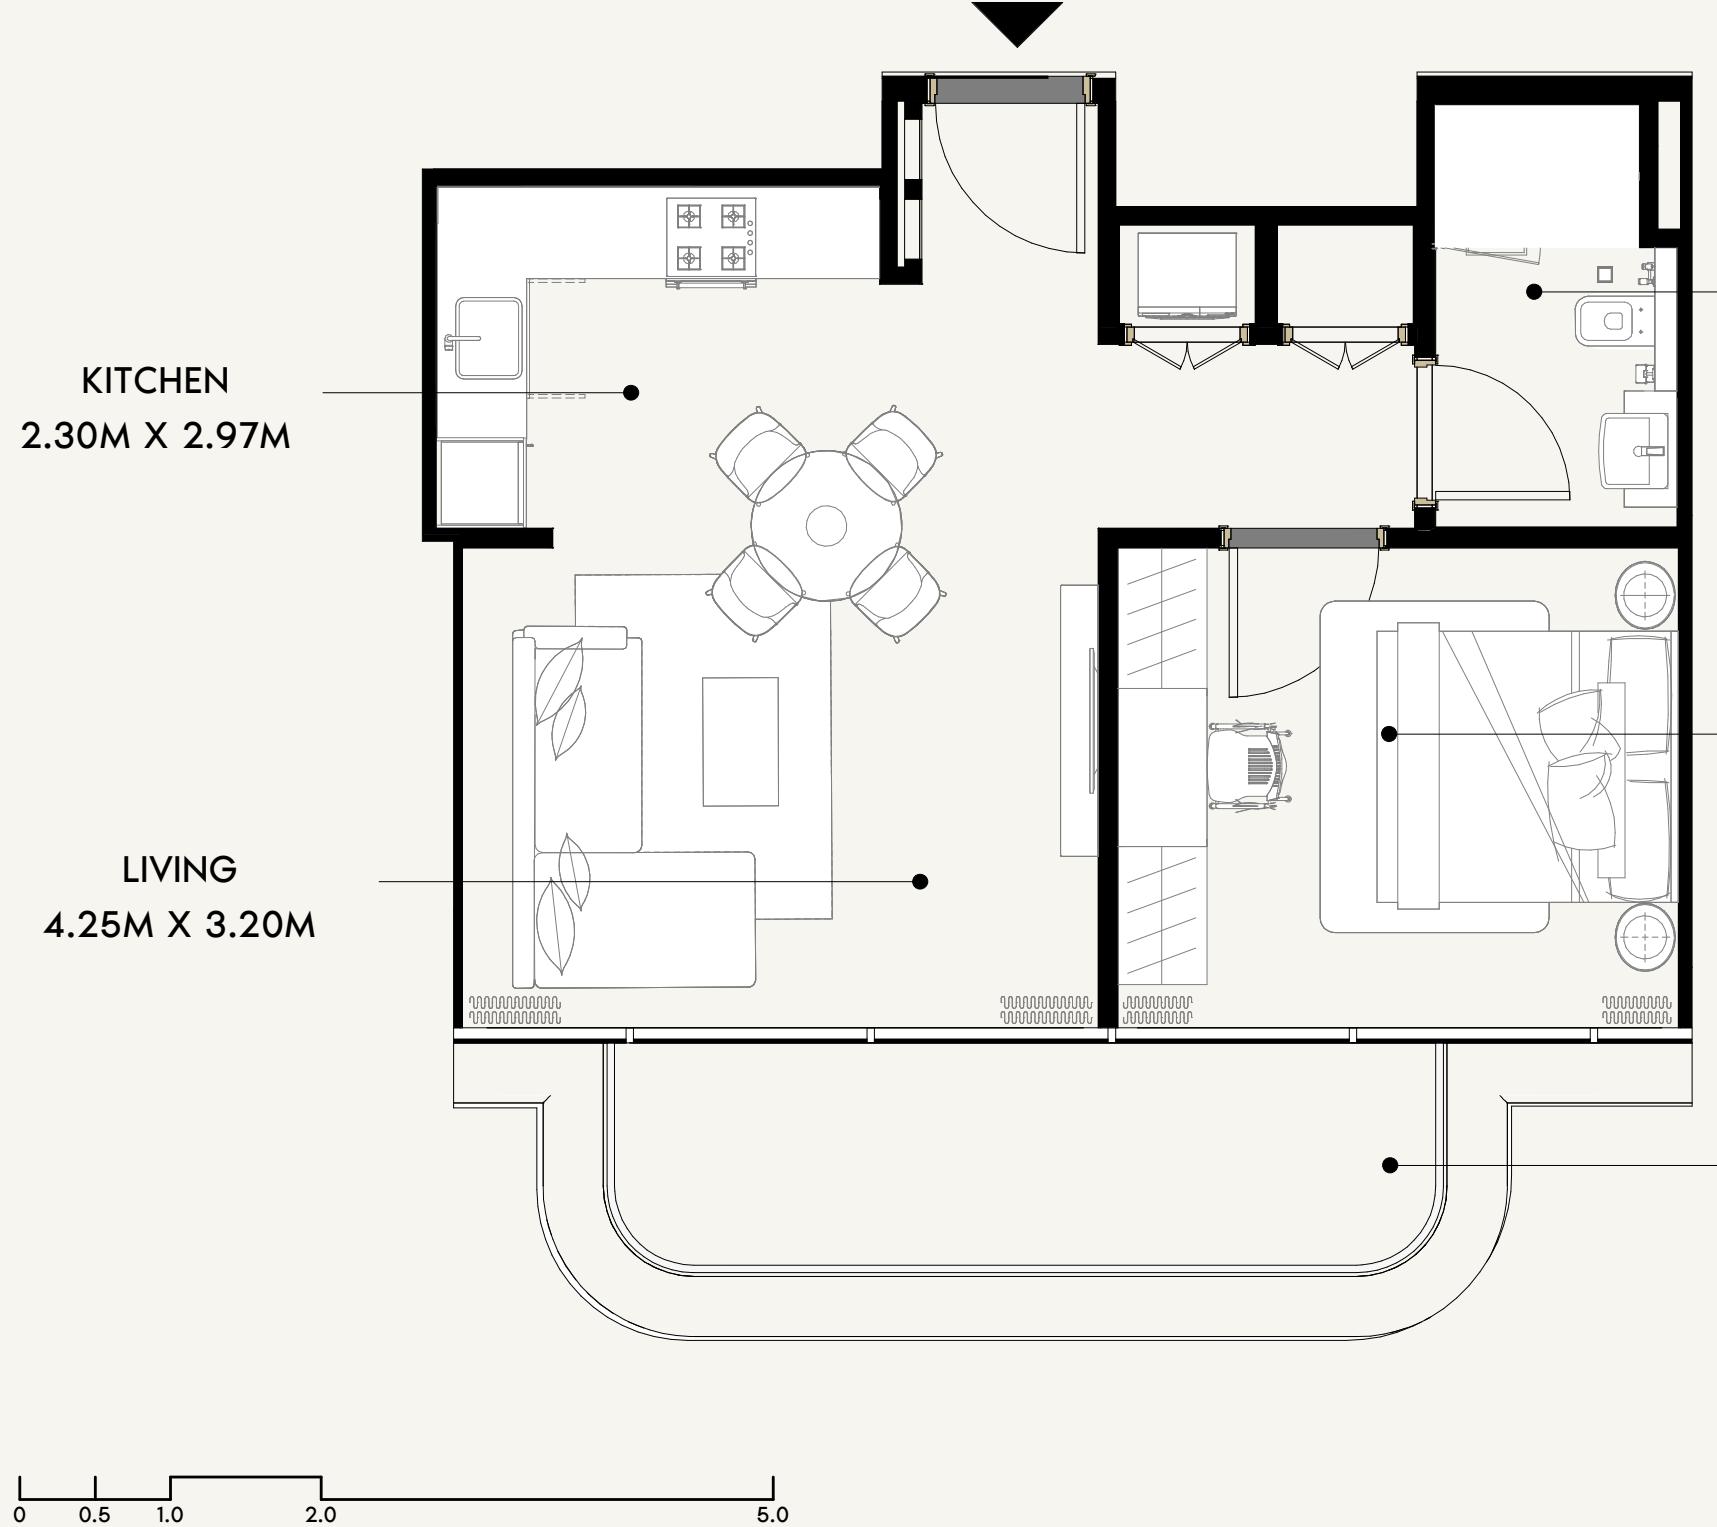


BATHROOM
2.85M X 1.65M

BEDROOM
3.75M X 3.20M

BALCONY
5.50M X 1.50M

SCALE: N.T.S

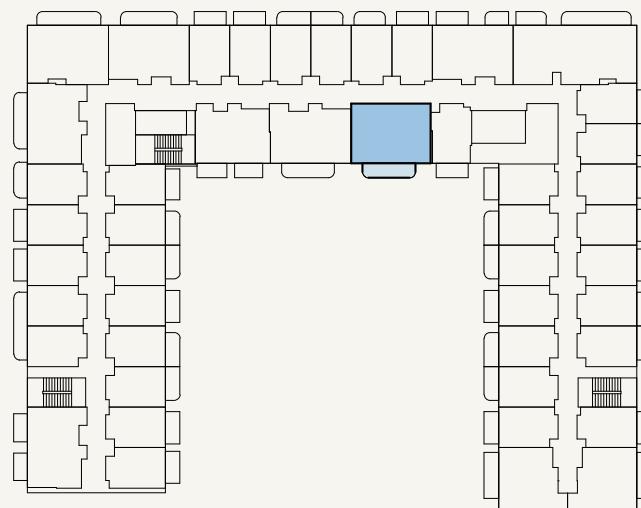

SCALE: N.T.S

AZIZI

FLOOR NO:
2ND -7TH FLOOR

APARTMENT AREA:
535.51 SQ.FT. (49.75 SQ.M)

DISCLAIMER:
THE COLORED MARKETING FLOOR PLANS PROVIDED BY THE DEVELOPER ARE FOR ILLUSTRATIVE PURPOSES ONLY. ACTUAL DIMENSIONS, LAYOUT, AND FINISHES MAY VARY FROM THOSE DEPICTED IN THE PLANS. FURNITURE, FIXTURES, AND EQUIPMENT SHOWN IN THE PLANS ARE FOR DECORATIVE PURPOSES ONLY AND ARE NOT INCLUDED IN THE PURCHASE OR LEASE OF THE PROPERTY. THE DEVELOPER RESERVES THE RIGHT TO MAKE MODIFICATIONS, REVISIONS, AND CHANGES TO THE FLOOR PLANS, SPECIFICATIONS, AND FEATURES WITHOUT PRIOR NOTICE.


PROJECT NAME / BUILDING:
AZIZI / DJAZ2.28

UNIT TYPE:
1 BEDROOM (TYPE-08A)

BALCONY AREA:
88.16 SQ.FT. (8.19 SQ.M)

TOTAL APARTMENT AREA:
623.67 SQ.FT. (57.94 SQ.M)

UNIT NO:
44

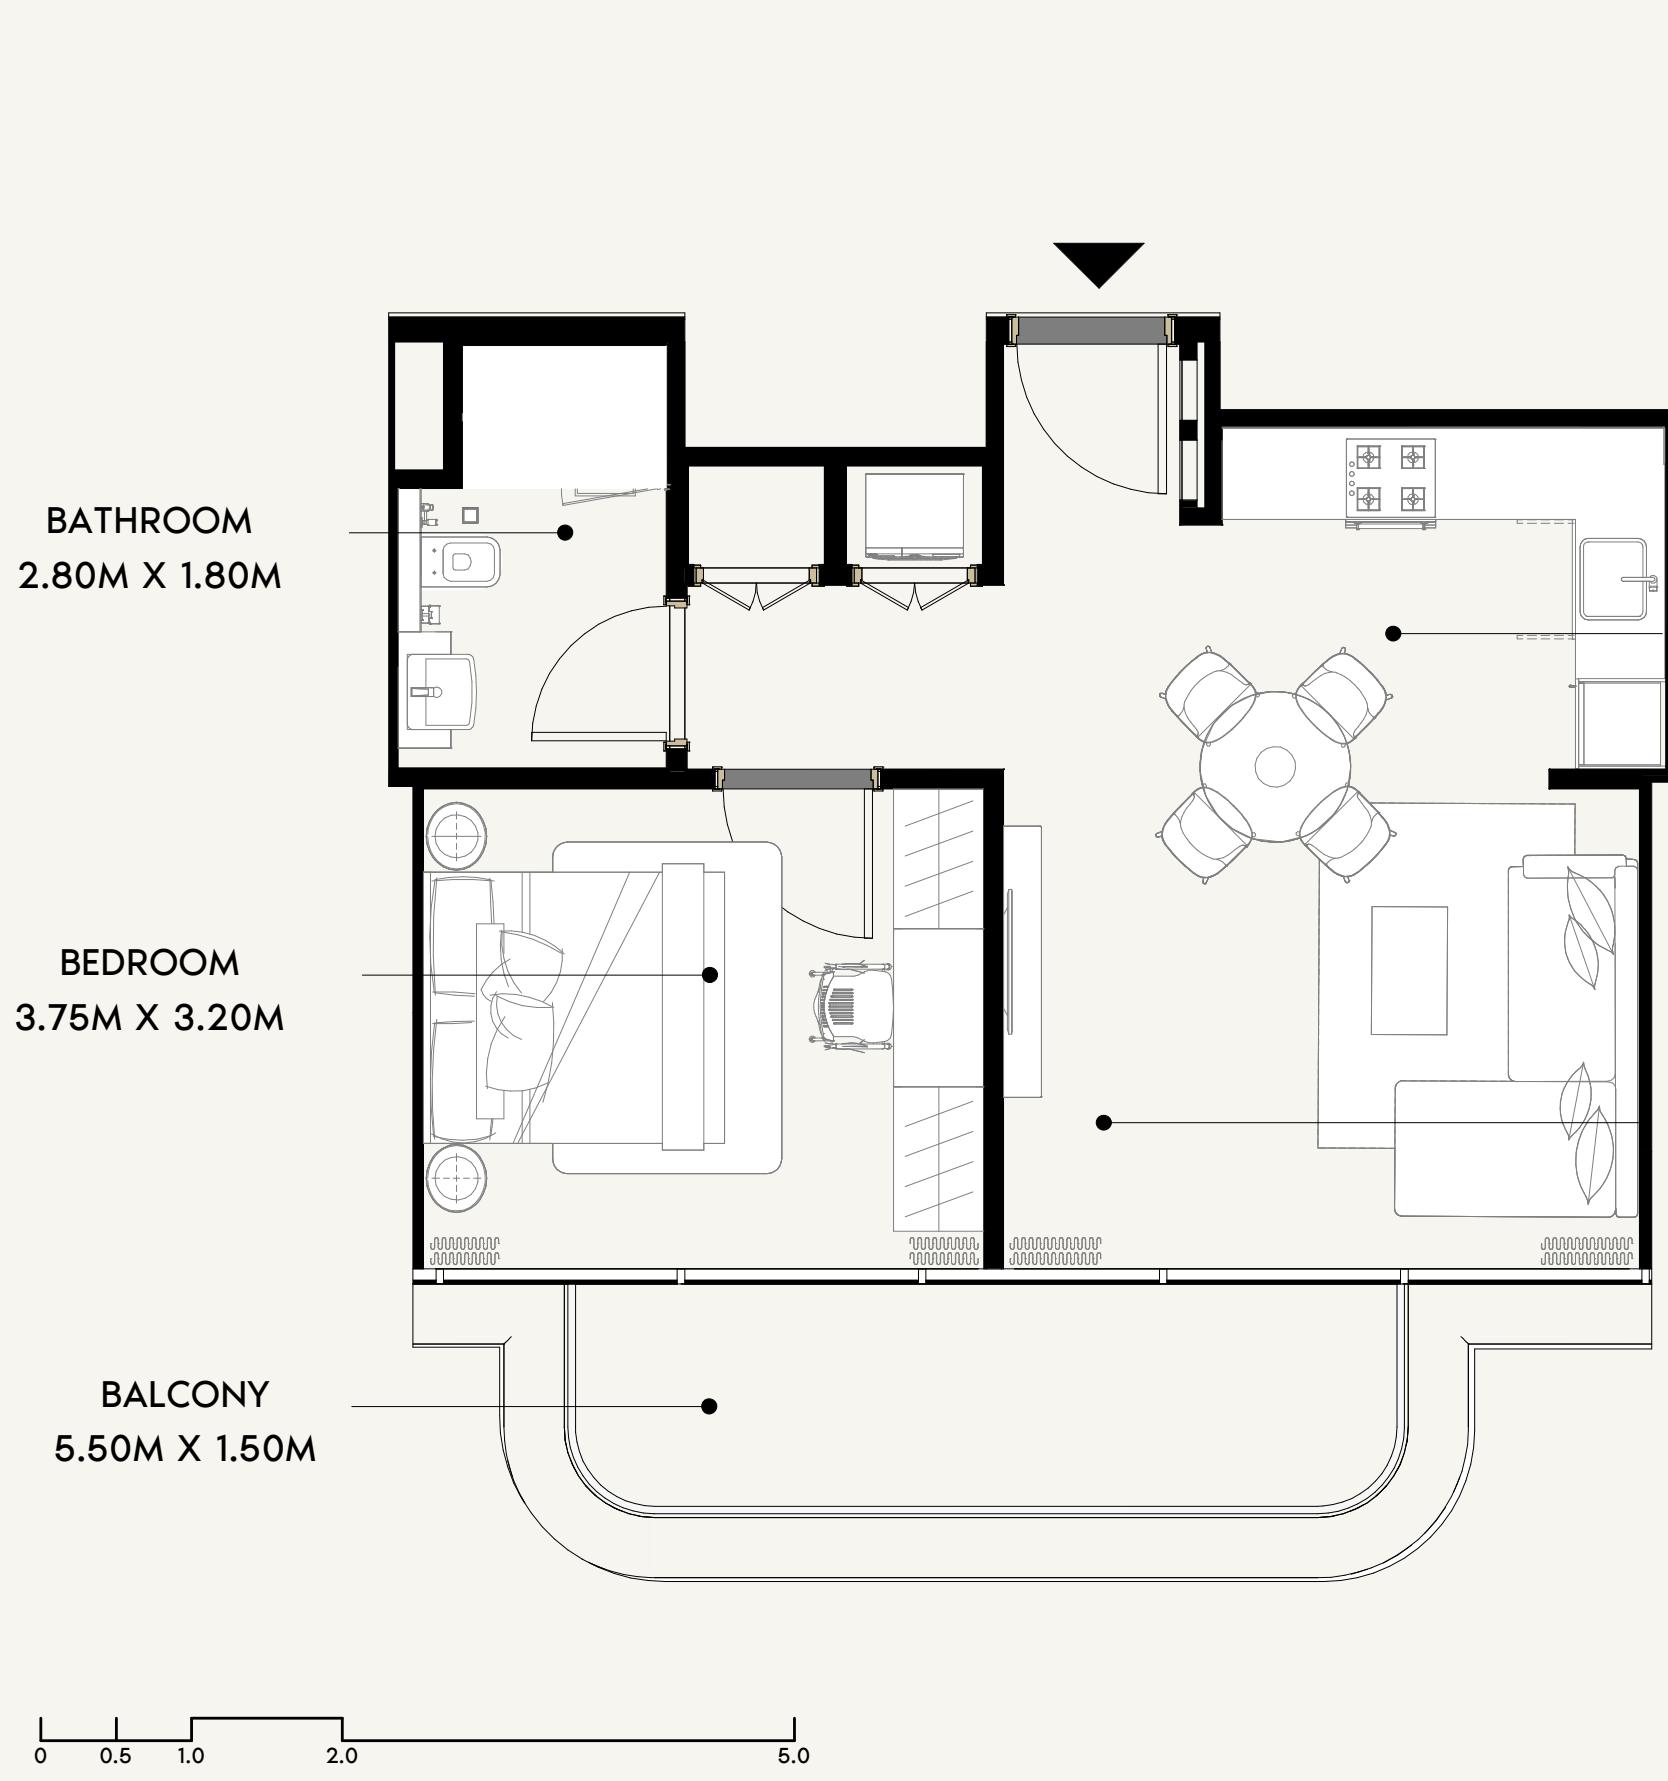

DISCLAIMER:
THE COLORED MARKETING FLOOR PLANS PROVIDED BY THE DEVELOPER ARE FOR ILLUSTRATIVE PURPOSES ONLY. ACTUAL DIMENSIONS, LAYOUT, AND FINISHES MAY VARY FROM THOSE DEPICTED IN THE PLANS. FURNITURE, FIXTURES, AND EQUIPMENT SHOWN IN THE PLANS ARE FOR DECORATIVE PURPOSES ONLY AND ARE NOT INCLUDED IN THE PURCHASE OR LEASE OF THE PROPERTY. THE DEVELOPER RESERVES THE RIGHT TO MAKE MODIFICATIONS, REVISIONS, AND CHANGES TO THE FLOOR PLANS, SPECIFICATIONS, AND FEATURES WITHOUT PRIOR NOTICE.

PROJECT NAME / BUILDING:
AZIZI / DJAZ2.28

UNIT NO:
45

AZIZI

FLOOR NO:
2ND -7TH FLOOR


APARTMENT AREA:
543.69 SQ.FT. (50.51 SQ.M)

UNIT TYPE:
1 BEDROOM (TYPE-09A)

BALCONY AREA:
88.16 SQ.FT. (8.19 SQ.M)


TOTAL APARTMENT AREA:
631.85 SQ.FT. (58.70 SQ.M)

SCALE: N.T.S

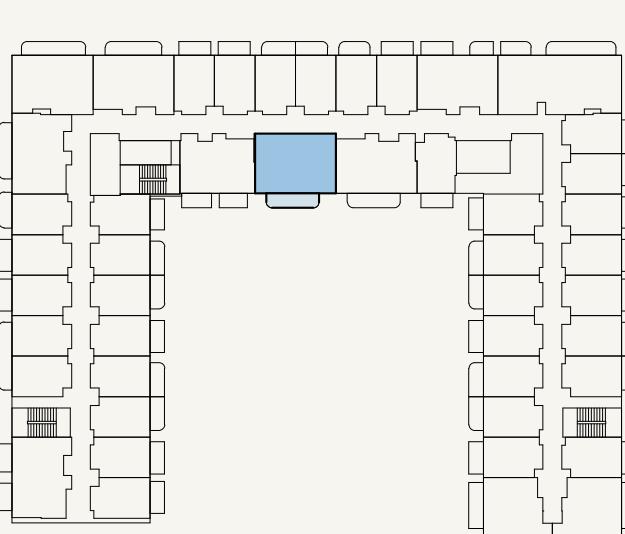

SCALE: N.T.S



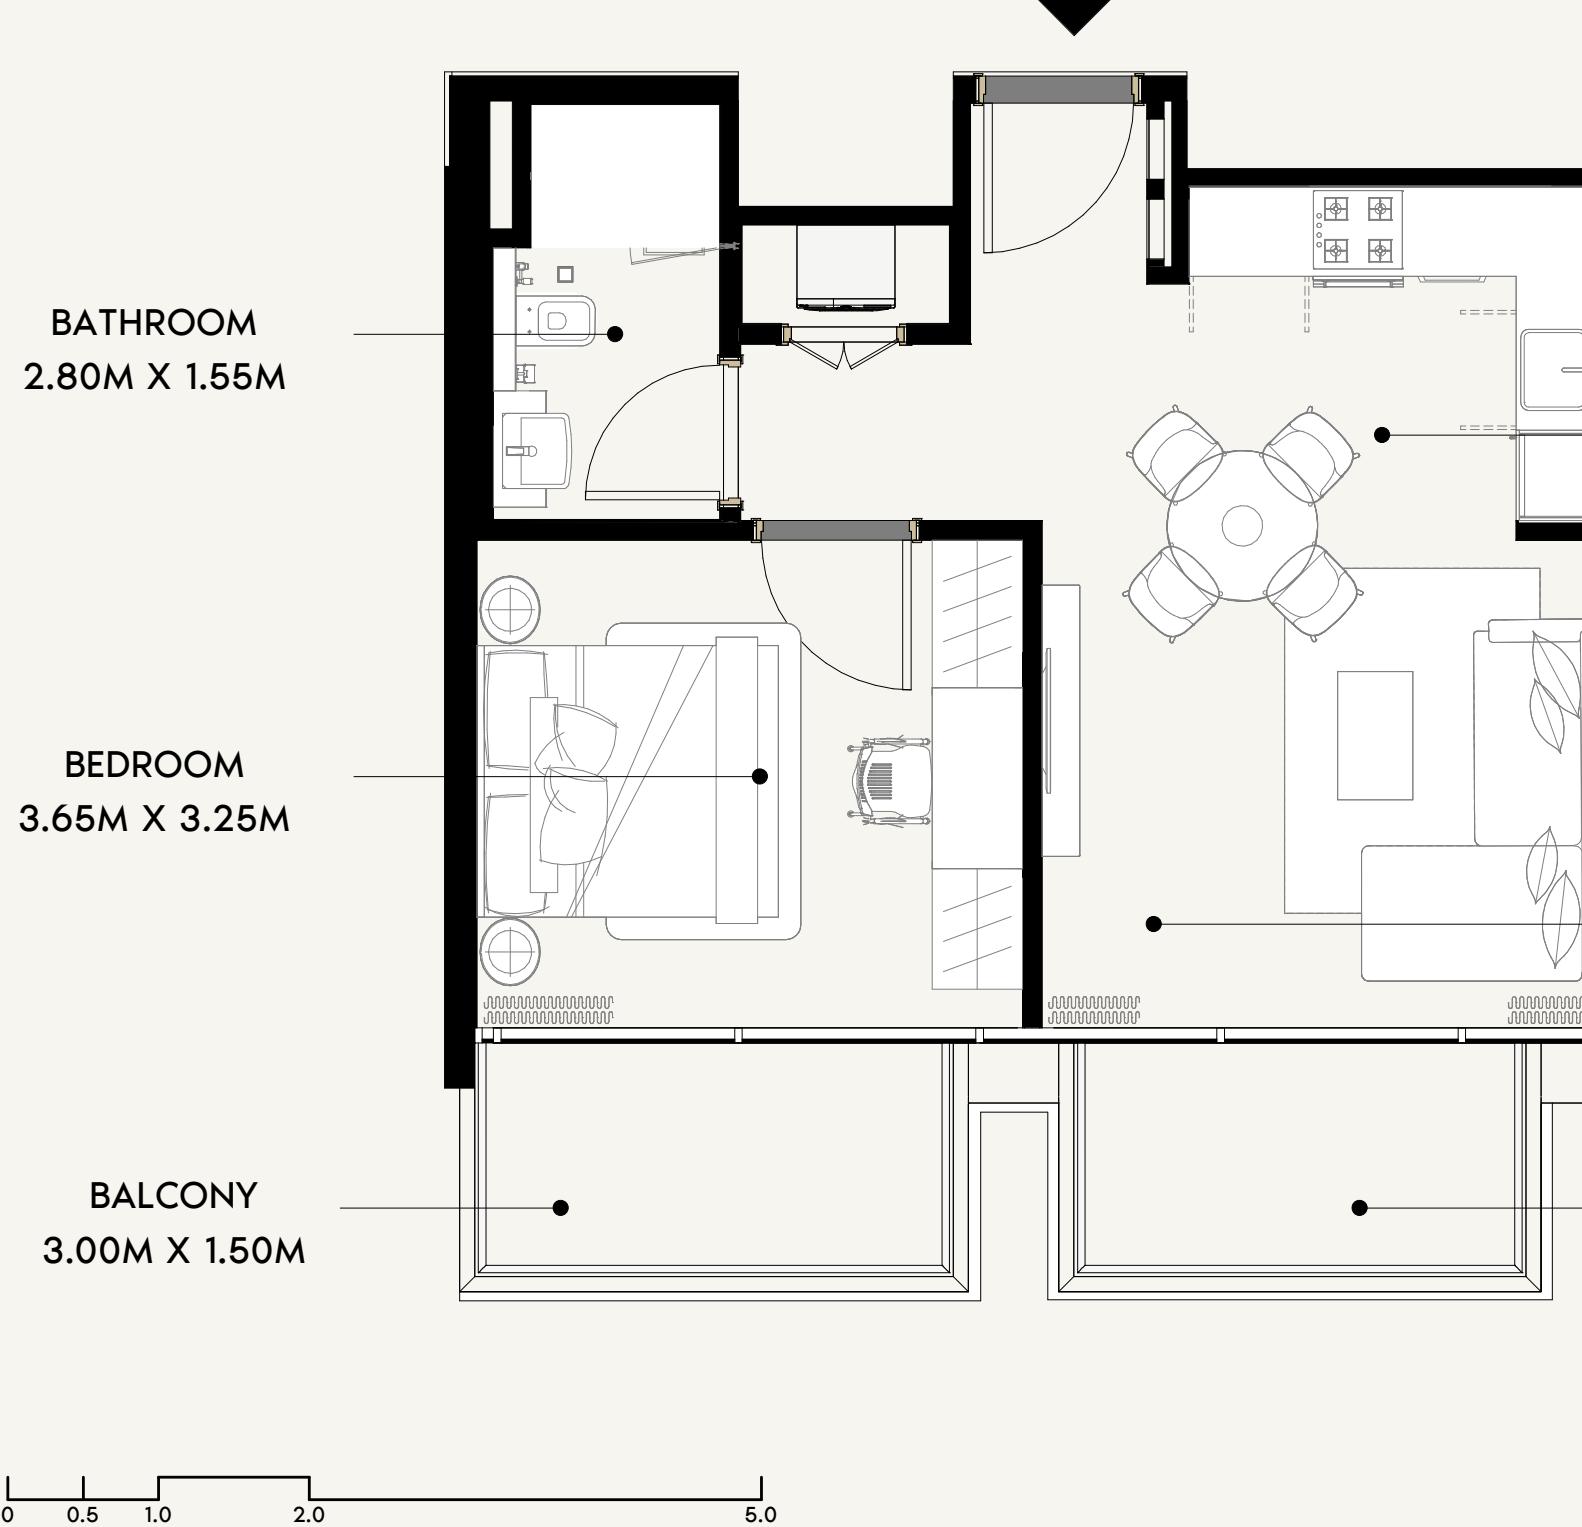

DISCLAIMER:
THE COLORED MARKETING FLOOR PLANS PROVIDED BY THE DEVELOPER ARE FOR ILLUSTRATIVE PURPOSES ONLY. ACTUAL DIMENSIONS, LAYOUT, AND FINISHES MAY VARY FROM THOSE DEPICTED IN THE PLANS. FURNITURE, FIXTURES, AND EQUIPMENT SHOWN IN THE PLANS ARE FOR DECORATIVE PURPOSES ONLY AND ARE NOT INCLUDED IN THE PURCHASE OR LEASE OF THE PROPERTY. THE DEVELOPER RESERVES THE RIGHT TO MAKE MODIFICATIONS, REVISIONS, AND CHANGES TO THE FLOOR PLANS, SPECIFICATIONS, AND FEATURES WITHOUT PRIOR NOTICE.

PROJECT NAME / BUILDING:
AZIZI / DJAZ2.28

UNIT NO:
46

AZIZI

FLOOR NO:
2ND -7TH FLOOR


APARTMENT AREA:
505.91 SQ.FT. (47 SQ.M)

UNIT TYPE:
1 BEDROOM (TYPE-10A)



BALCONY AREA:
97.31 SQ.FT. (9.04 SQ.M)

TOTAL APARTMENT AREA:
603.21 SQ.FT. (56.04 SQ.M)

SCALE: N.T.S

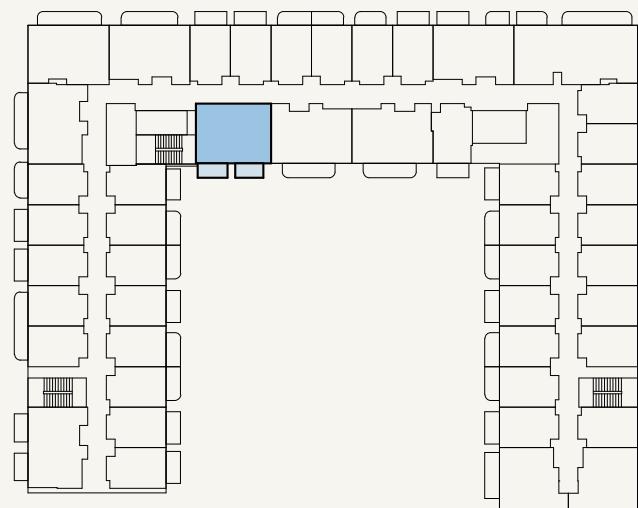

SCALE: N.T.S

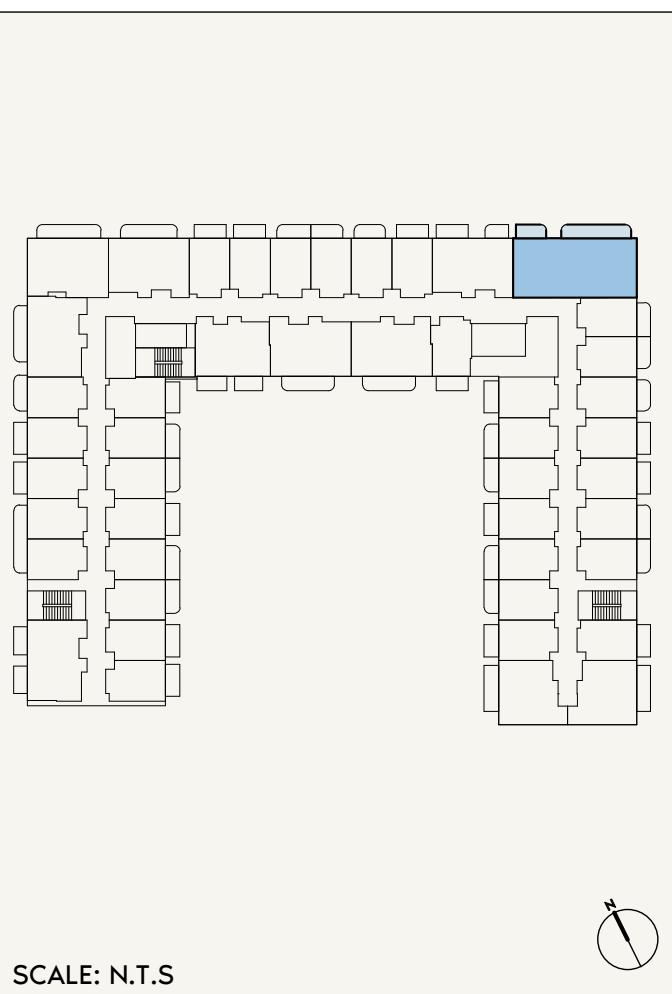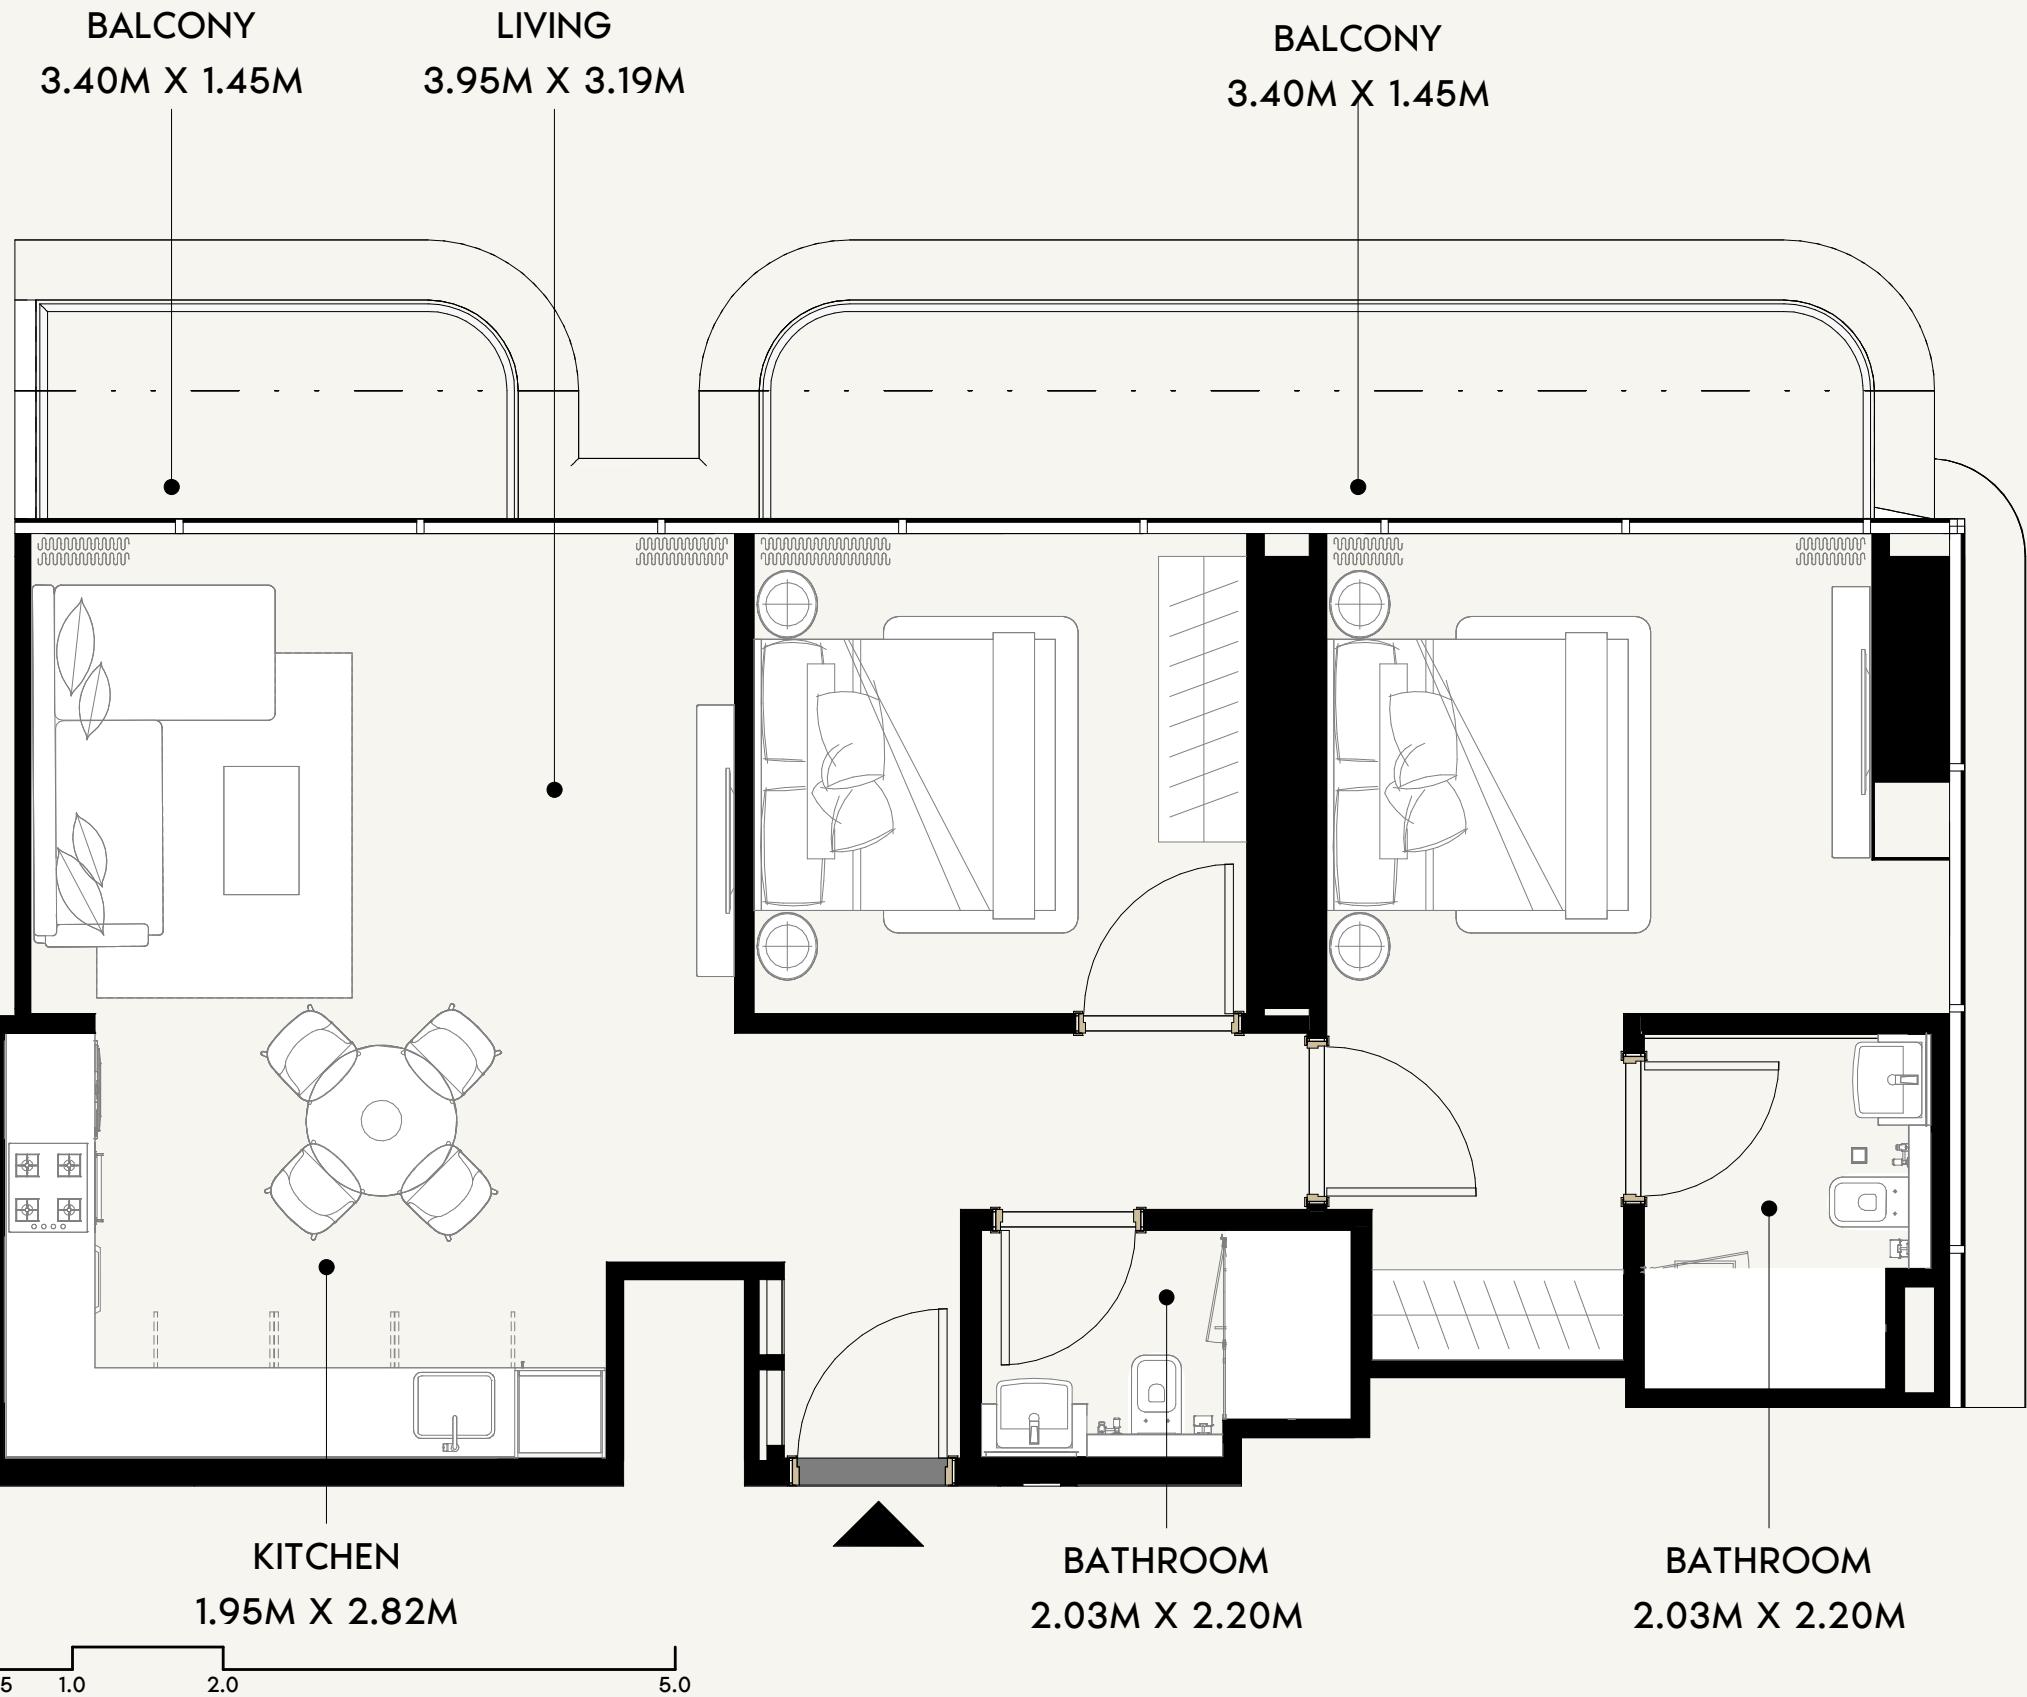

AZIZI

FLOOR NO:
2ND TO 7TH FLOOR

APARTMENT AREA:
859.18 SQ.FT. (79.82 SQ.M)

DISCLAIMER:
THE COLORED MARKETING FLOOR PLANS PROVIDED BY THE DEVELOPER ARE FOR ILLUSTRATIVE PURPOSES ONLY. ACTUAL DIMENSIONS, LAYOUT, AND FINISHES MAY VARY FROM THOSE DEPICTED IN THE PLANS. FURNITURE, FIXTURES, AND EQUIPMENT SHOWN IN THE PLANS ARE FOR DECORATIVE PURPOSES ONLY AND ARE NOT INCLUDED IN THE PURCHASE OR LEASE OF THE PROPERTY. THE DEVELOPER RESERVES THE RIGHT TO MAKE MODIFICATIONS, REVISIONS, AND CHANGES TO THE FLOOR PLANS, SPECIFICATIONS, AND FEATURES WITHOUT PRIOR NOTICE.

PROJECT NAME / BUILDING:
AZIZI / DJAZ2.28



UNIT TYPE:
2 BEDROOM (TYPE-01A)

BALCONY AREA:
156.08 SQ.FT. (14.5 SQ.M)

TOTAL APARTMENT AREA:
1,015.26 SQ.FT. (94.32 SQ.M)

UNIT NO:
25

FLOOR PLATES

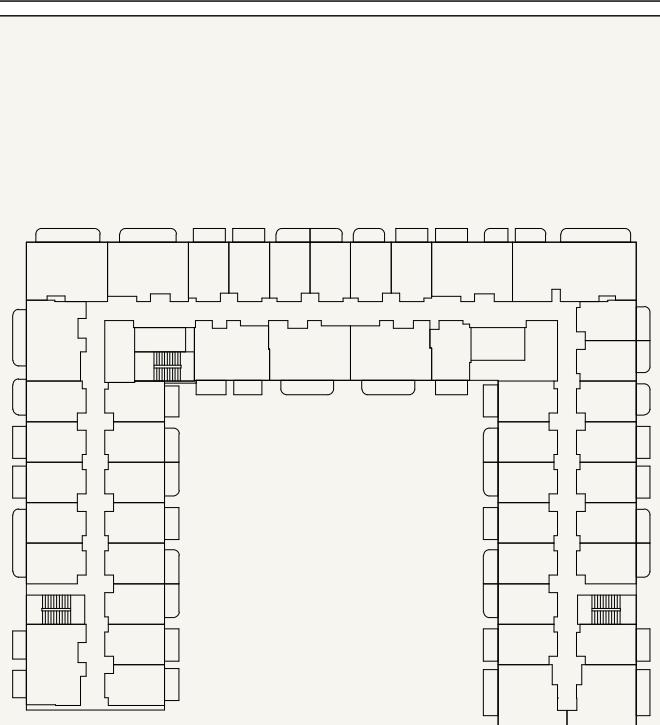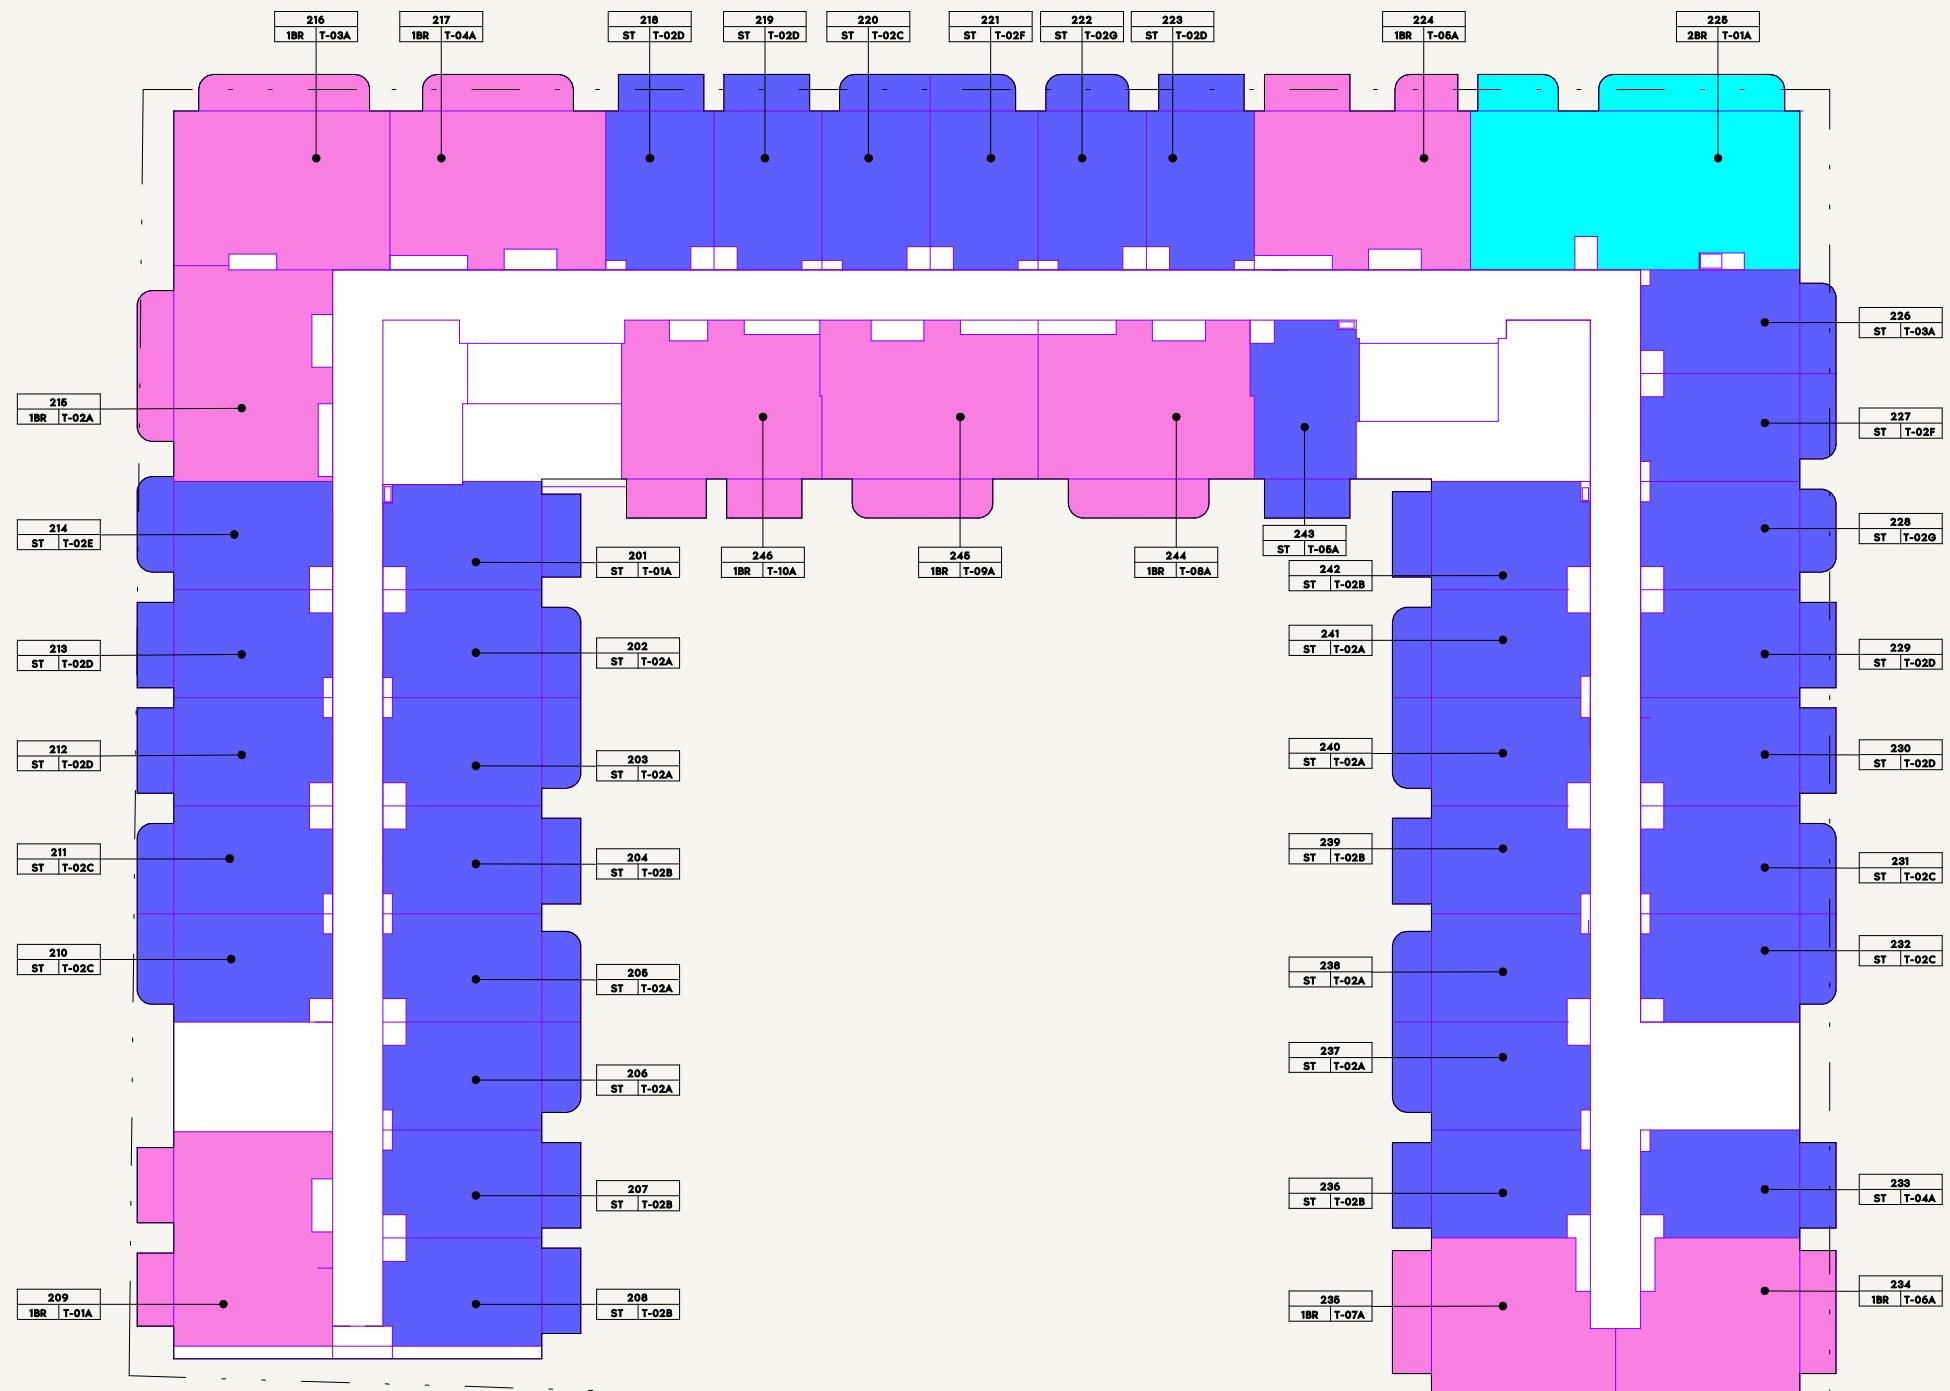

AZIZI

FLOOR NO:
2ND FLOOR

UNIT TYPE:
APARTMENTS

DISCLAIMER:

THE COLORED MARKETING FLOOR PLANS PROVIDED BY THE DEVELOPER ARE FOR ILLUSTRATIVE PURPOSES ONLY. ACTUAL DIMENSIONS, LAYOUT, AND FINISHES MAY VARY FROM THOSE DEPICTED IN THE PLANS. FURNITURE, FIXTURES, AND EQUIPMENT SHOWN IN THE PLANS ARE FOR DECORATIVE PURPOSES ONLY AND ARE NOT INCLUDED IN THE PURCHASE OR LEASE OF THE PROPERTY. THE DEVELOPER RESERVES THE RIGHT TO MAKE MODIFICATIONS, REVISIONS, AND CHANGES TO THE FLOOR PLANS, SPECIFICATIONS, AND FEATURES WITHOUT PRIOR NOTICE.

PROJECT NAME / BUILDING:
AZIZI / DJAZZ2.28