


# AZIZI LEILY



FLOOR PLANS,  
FLOOR PLATES & RETIAL

# FLOOR PLANS

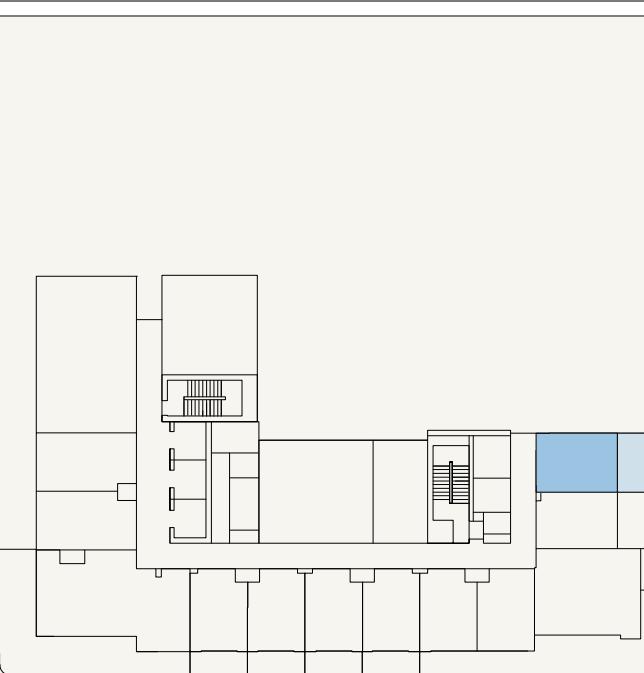

**AZIZI**

FLOOR NO:  
**1ST FLOOR**

UNIT TYPE:  
**STUDIO (TYPE-03B)**



APARTMENT AREA:  
**265.87 SQ.FT. (24.7 SQ.M)**

BALCONY AREA:  
**135.09 SQ.FT. (12.55 SQ.M)**

DISCLAIMER:  
THE COLORED MARKETING FLOOR PLANS PROVIDED BY THE DEVELOPER ARE FOR ILLUSTRATIVE PURPOSES ONLY. ACTUAL DIMENSIONS, LAYOUT, AND FINISHES MAY VARY FROM THOSE DEPICTED IN THE PLANS. FURNITURE, FIXTURES, AND EQUIPMENT SHOWN IN THE PLANS ARE FOR DECORATIVE PURPOSES ONLY AND ARE NOT INCLUDED IN THE PURCHASE OR LEASE OF THE PROPERTY. THE DEVELOPER RESERVES THE RIGHT TO MAKE MODIFICATIONS, REVISIONS, AND CHANGES TO THE FLOOR PLANS, SPECIFICATIONS, AND FEATURES WITHOUT PRIOR NOTICE.

PROJECT NAME / BUILDING:  
**JADAF / PROJECT 5**

UNIT NO:  
**101**

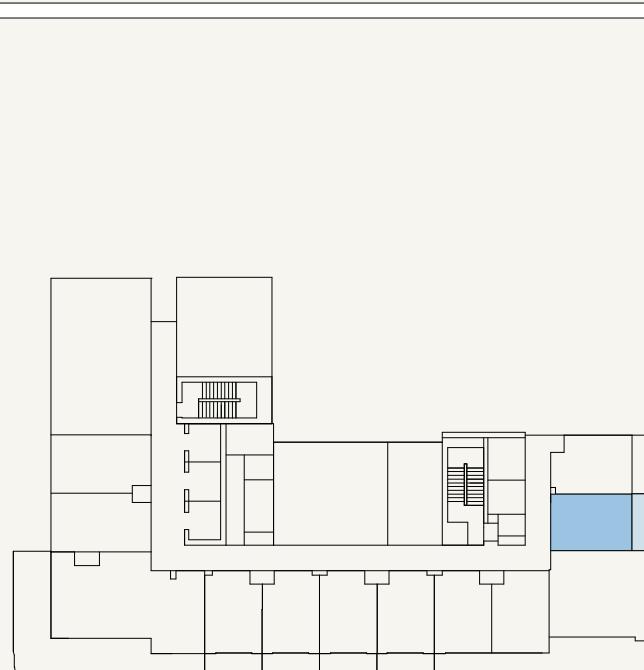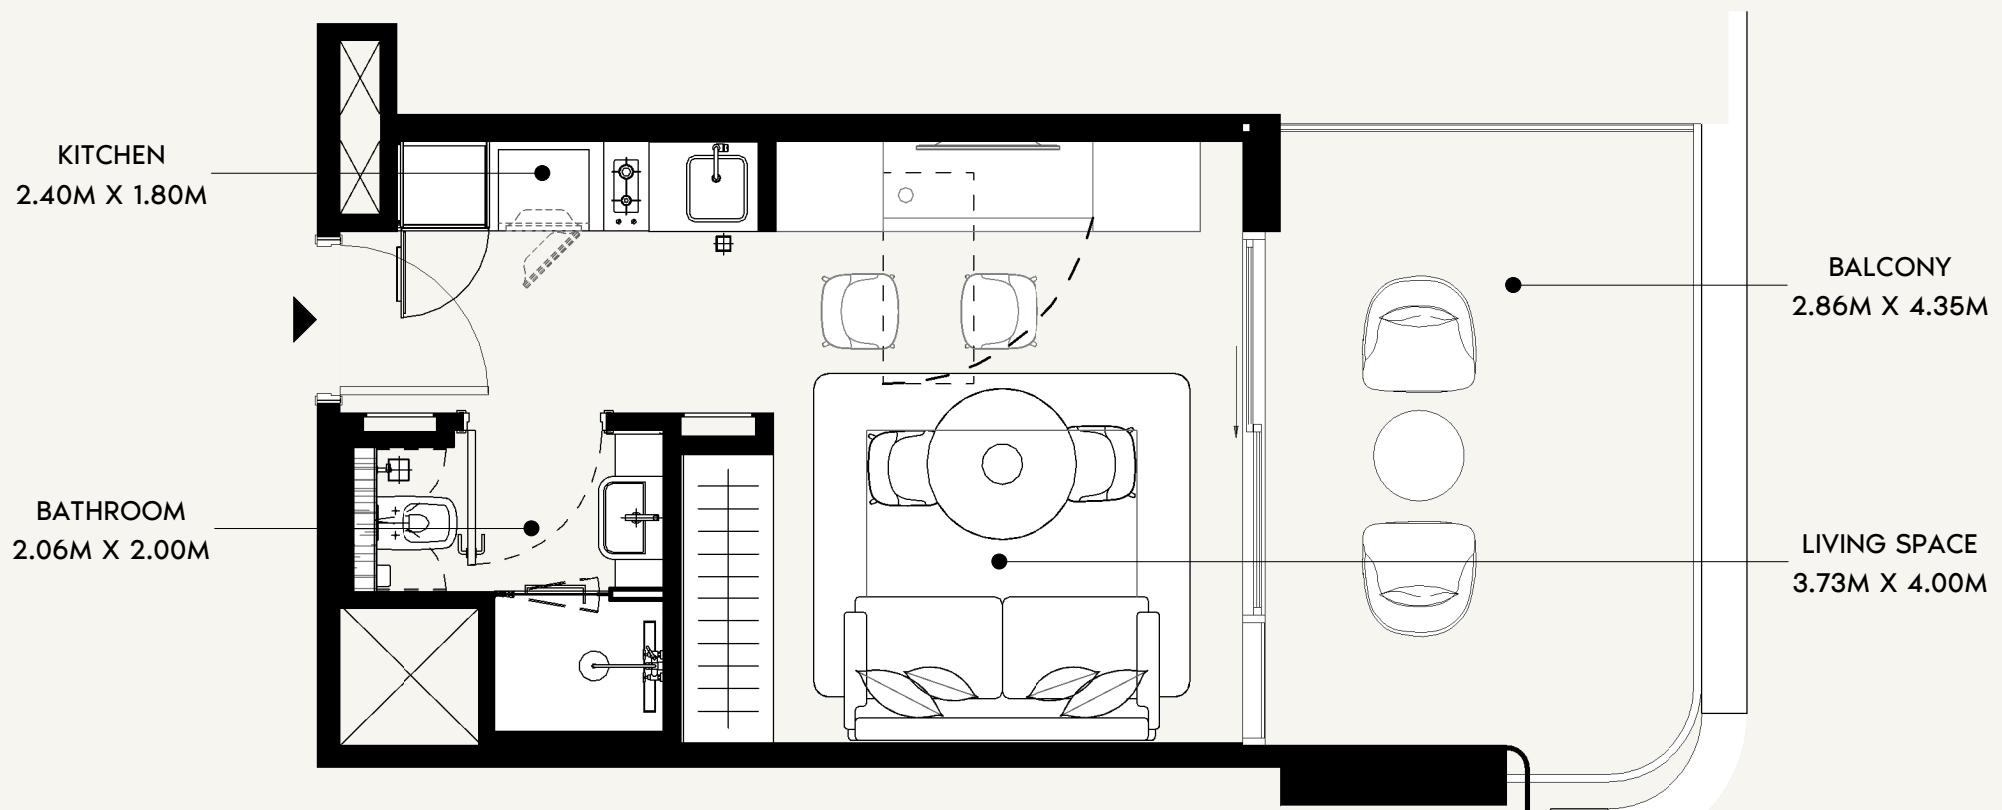

**AZIZI**

FLOOR NO:  
**1ST FLOOR**

UNIT TYPE:  
**STUDIO (TYPE-02B)**

APARTMENT AREA:  
**263.07 SQ.FT. (24.44 SQ.M)**


BALCONY AREA:  
**134.55 SQ.FT. (12.5 SQ.M)**

DISCLAIMER:  
THE COLORED MARKETING FLOOR PLANS PROVIDED BY THE DEVELOPER ARE FOR ILLUSTRATIVE PURPOSES ONLY. ACTUAL DIMENSIONS, LAYOUT, AND FINISHES MAY VARY FROM THOSE DEPICTED IN THE PLANS. FURNITURE, FIXTURES, AND EQUIPMENT SHOWN IN THE PLANS ARE FOR DECORATIVE PURPOSES ONLY AND ARE NOT INCLUDED IN THE PURCHASE OR LEASE OF THE PROPERTY. THE DEVELOPER RESERVES THE RIGHT TO MAKE MODIFICATIONS, REVISIONS, AND CHANGES TO THE FLOOR PLANS, SPECIFICATIONS, AND FEATURES WITHOUT PRIOR NOTICE.



TOTAL APARTMENT AREA:  
**397.62 SQ.FT. (36.94 SQ.M)**

PROJECT NAME / BUILDING:  
**JADAF / PROJECT 5**

UNIT NO:  
**102**

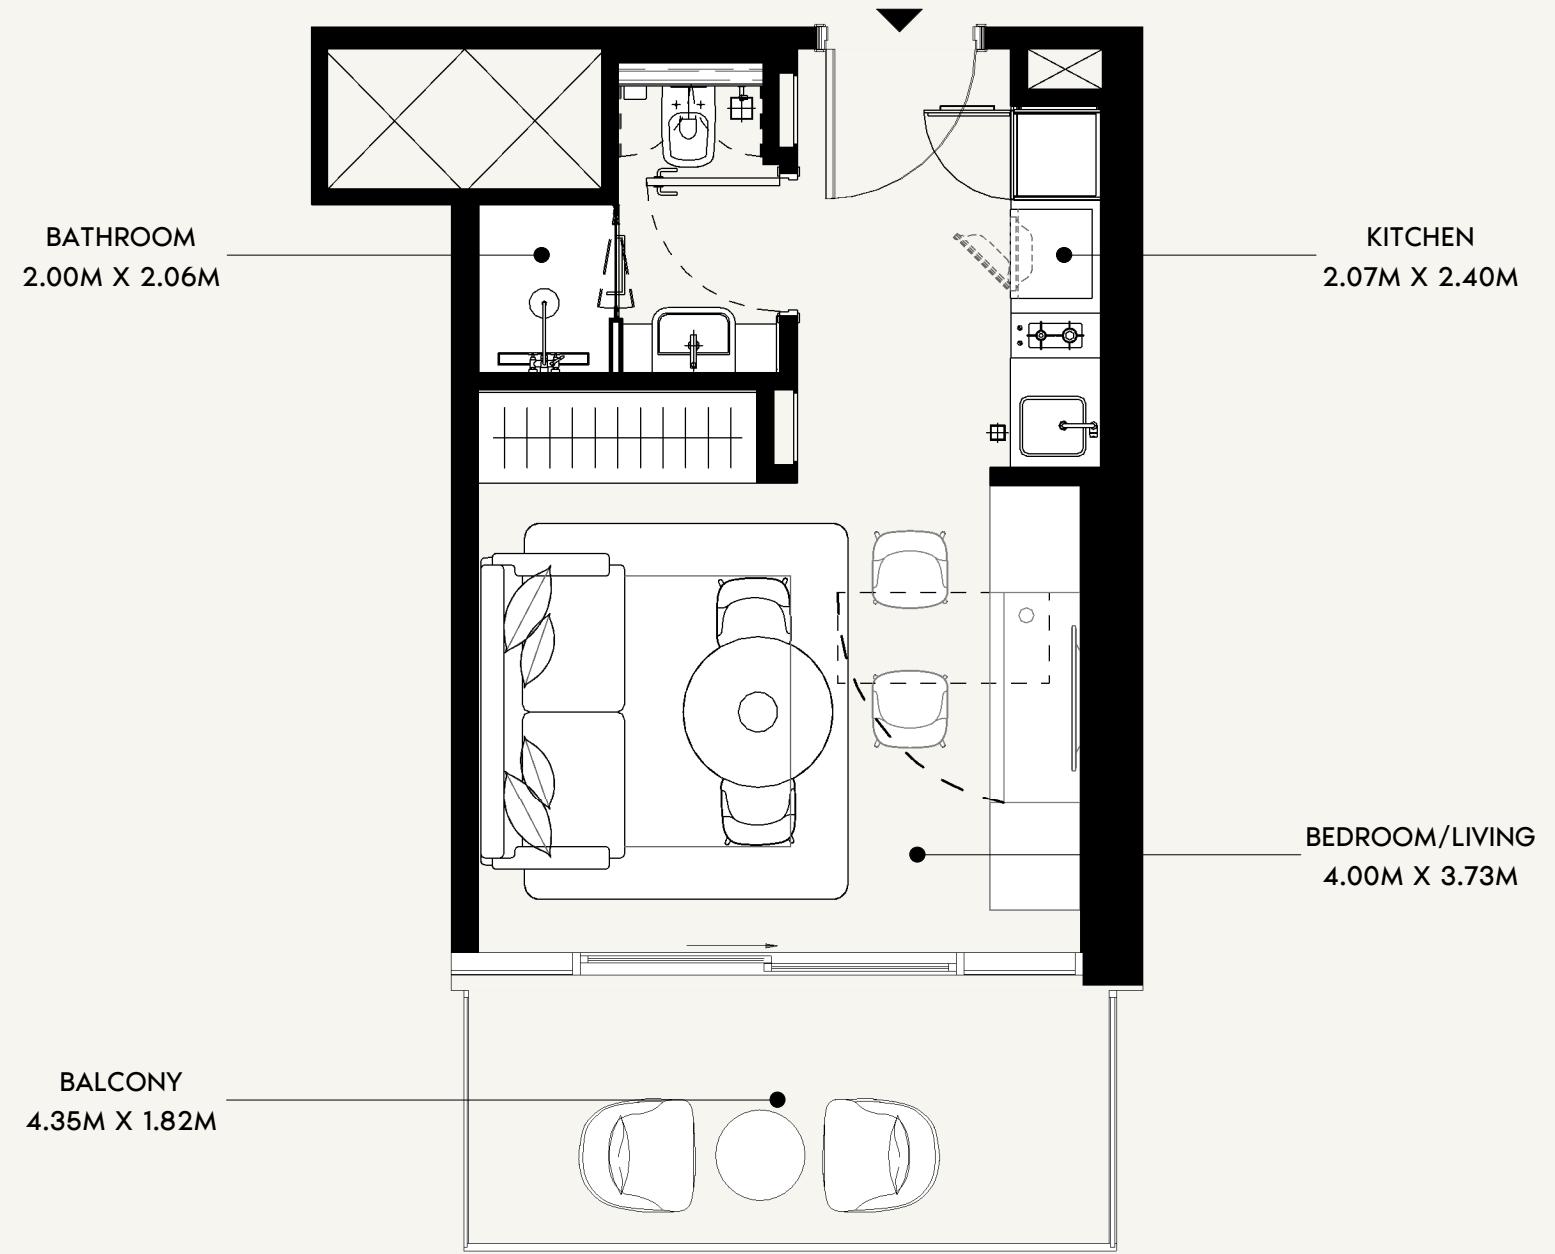

0 0.5 1.0 2.0 5.0

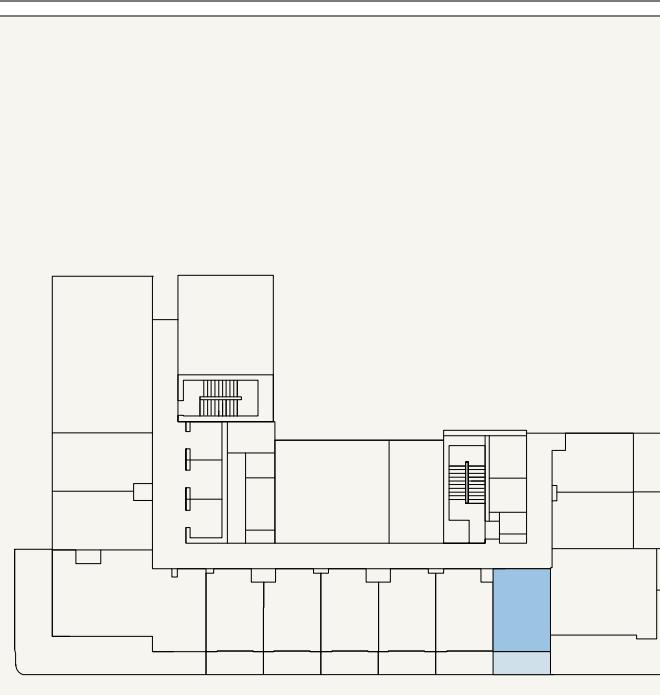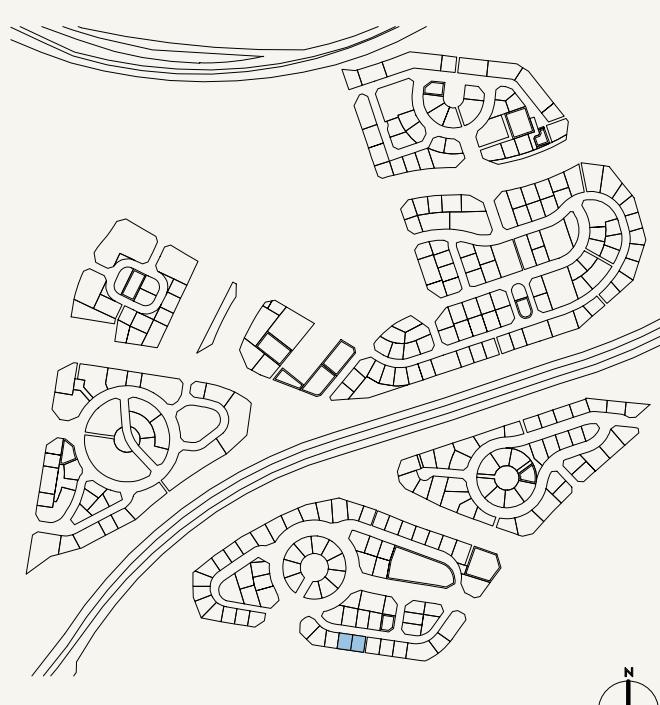

SCALE: N.T.S

**AZIZI**

FLOOR NO:  
**1ST FLOOR**

UNIT TYPE:  
**STUDIO (TYPE-03B)**

APARTMENT AREA:  
**274.05 SQ.FT. (25.46 SQ.M)**


BALCONY AREA:  
**85.79 SQ.FT. (7.97 SQ.M)**

DISCLAIMER:  
THE COLORED MARKETING FLOOR PLANS PROVIDED BY THE DEVELOPER ARE FOR ILLUSTRATIVE PURPOSES ONLY. ACTUAL DIMENSIONS, LAYOUT, AND FINISHES MAY VARY FROM THOSE DEPICTED IN THE PLANS. FURNITURE, FIXTURES, AND EQUIPMENT SHOWN IN THE PLANS ARE FOR DECORATIVE PURPOSES ONLY AND ARE NOT INCLUDED IN THE PURCHASE OR LEASE OF THE PROPERTY. THE DEVELOPER RESERVES THE RIGHT TO MAKE MODIFICATIONS, REVISIONS, AND CHANGES TO THE FLOOR PLANS, SPECIFICATIONS, AND FEATURES WITHOUT PRIOR NOTICE.

TOTAL APARTMENT AREA:  
**359.84 SQ.FT. (33.43 SQ.M)**

PROJECT NAME / BUILDING:  
**JADAF / PROJECT 5**

UNIT NO:  
**104**

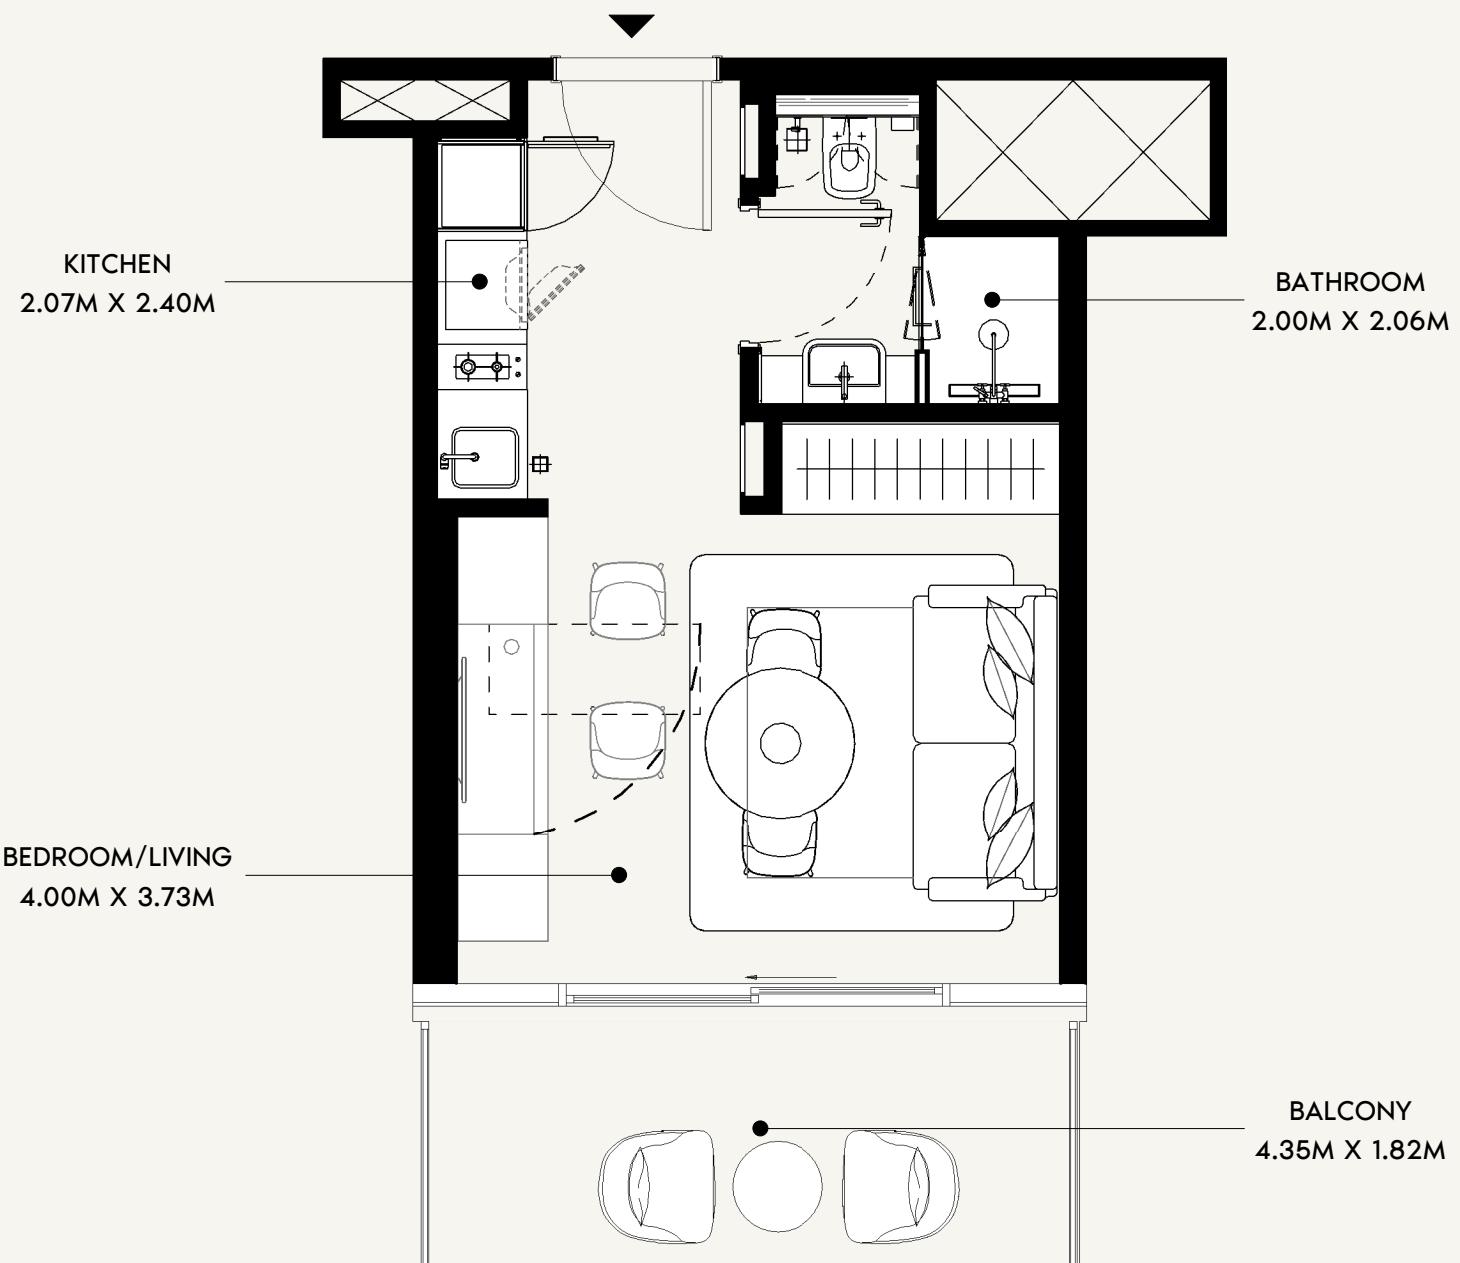

0 0.5 1.0 2.0 5.0

**AZIZI**

FLOOR NO:  
**1ST FLOOR**

UNIT TYPE:  
**STUDIO (TYPE-02C)**

APARTMENT AREA:  
**272.33 SQ.FT. (25.3 SQ.M)**

BALCONY AREA:  
**85.79 SQ.FT. (7.97 SQ.M)**


DISCLAIMER:  
THE COLORED MARKETING FLOOR PLANS PROVIDED BY THE DEVELOPER ARE FOR ILLUSTRATIVE PURPOSES ONLY. ACTUAL DIMENSIONS, LAYOUT, AND FINISHES MAY VARY FROM THOSE DEPICTED IN THE PLANS. FURNITURE, FIXTURES, AND EQUIPMENT SHOWN IN THE PLANS ARE FOR DECORATIVE PURPOSES ONLY AND ARE NOT INCLUDED IN THE PURCHASE OR LEASE OF THE PROPERTY. THE DEVELOPER RESERVES THE RIGHT TO MAKE MODIFICATIONS, REVISIONS, AND CHANGES TO THE FLOOR PLANS, SPECIFICATIONS, AND FEATURES WITHOUT PRIOR NOTICE.

TOTAL APARTMENT AREA:  
**358.12SQ.FT. (33.27 SQ.M)**


PROJECT NAME / BUILDING:  
**JADAF / PROJECT 5**



UNIT NO:  
**105**

SCALE: N.T.S

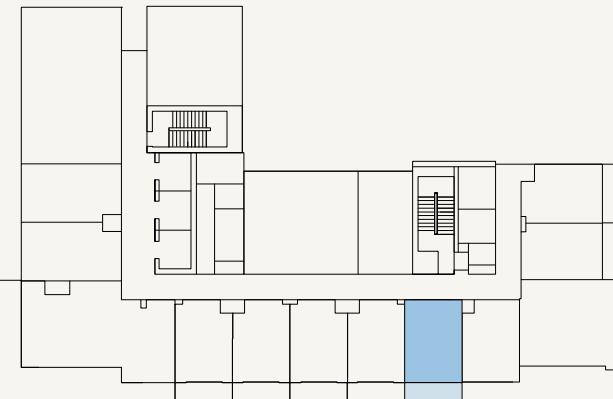

SCALE: N.T.S

 

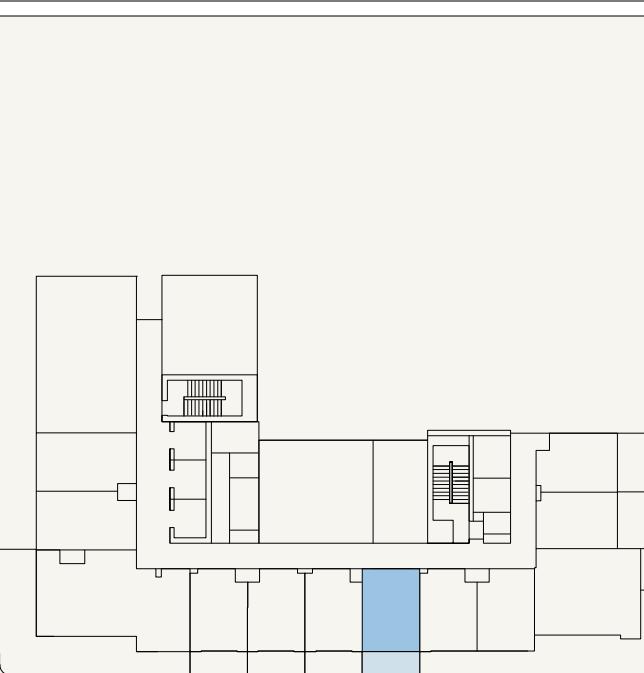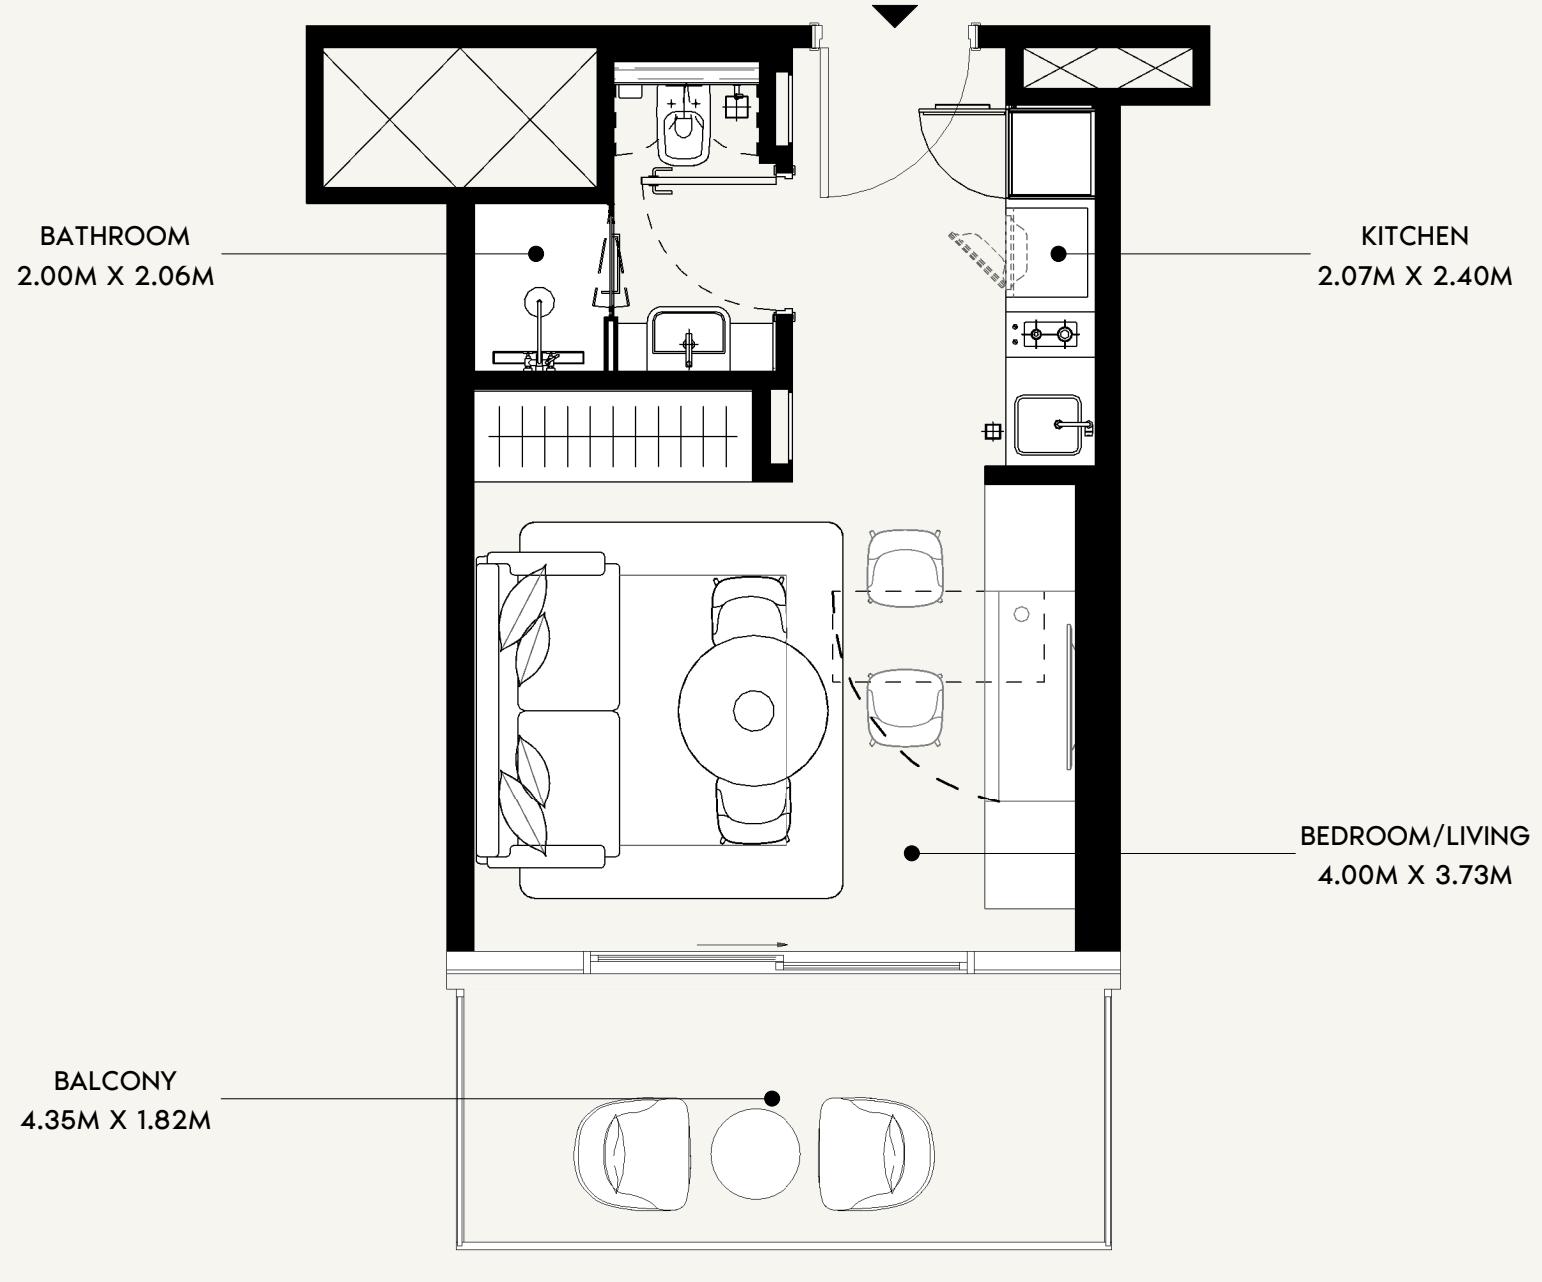

SCALE: N.T.S

**AZIZI**

FLOOR NO:  
**1ST FLOOR**

UNIT TYPE:  
**STUDIO (TYPE-02C)**


APARTMENT AREA:  
**272.33 SQ.FT. (25.3 SQ.M)**

BALCONY AREA:  
**85.79 SQ.FT. (7.97 SQ.M)**



**DISCLAIMER:**  
THE COLORED MARKETING FLOOR PLANS PROVIDED BY THE DEVELOPER ARE FOR ILLUSTRATIVE PURPOSES ONLY. ACTUAL DIMENSIONS, LAYOUT, AND FINISHES MAY VARY FROM THOSE DEPICTED IN THE PLANS. FURNITURE, FIXTURES, AND EQUIPMENT SHOWN IN THE PLANS ARE FOR DECORATIVE PURPOSES ONLY AND ARE NOT INCLUDED IN THE PURCHASE OR LEASE OF THE PROPERTY. THE DEVELOPER RESERVES THE RIGHT TO MAKE MODIFICATIONS, REVISIONS, AND CHANGES TO THE FLOOR PLANS, SPECIFICATIONS, AND FEATURES WITHOUT PRIOR NOTICE.

PROJECT NAME / BUILDING:  
**JADAF / PROJECT 5**

UNIT NO:  
**106**

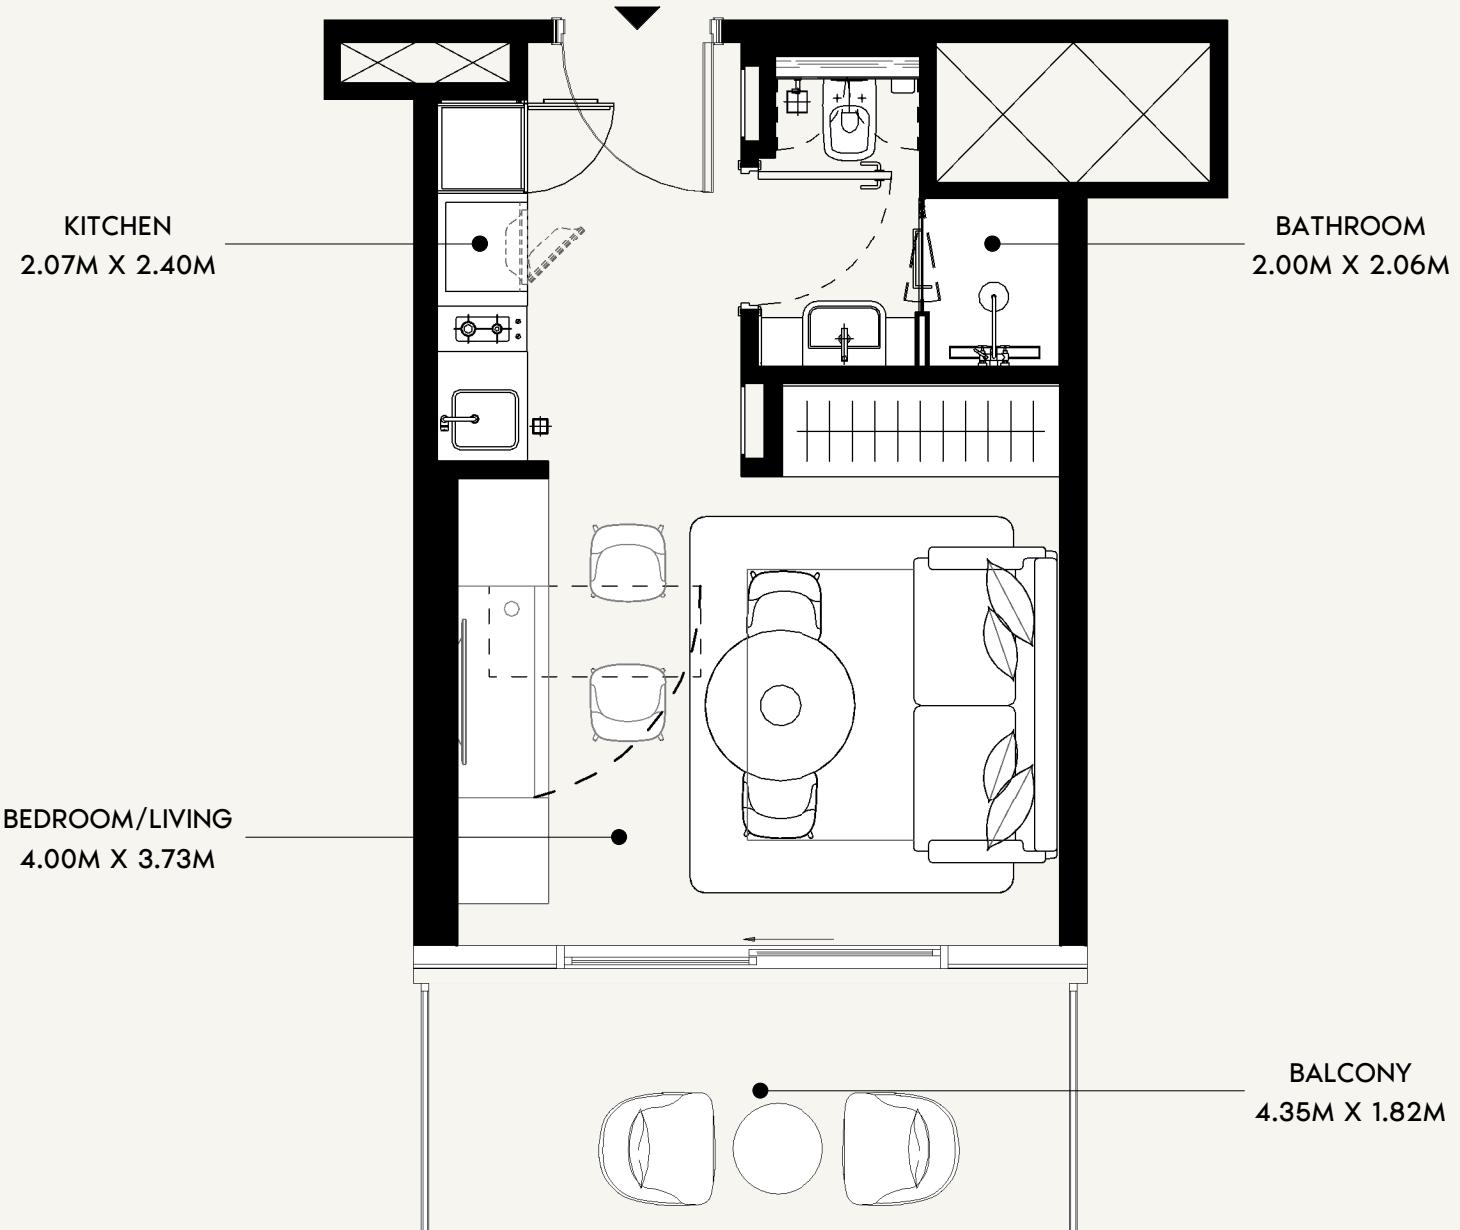

0 0.5 1.0 2.0 5.0

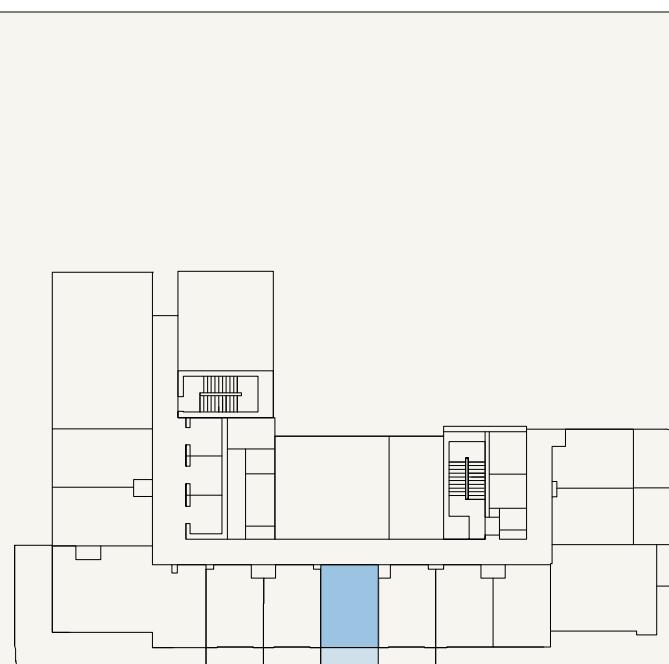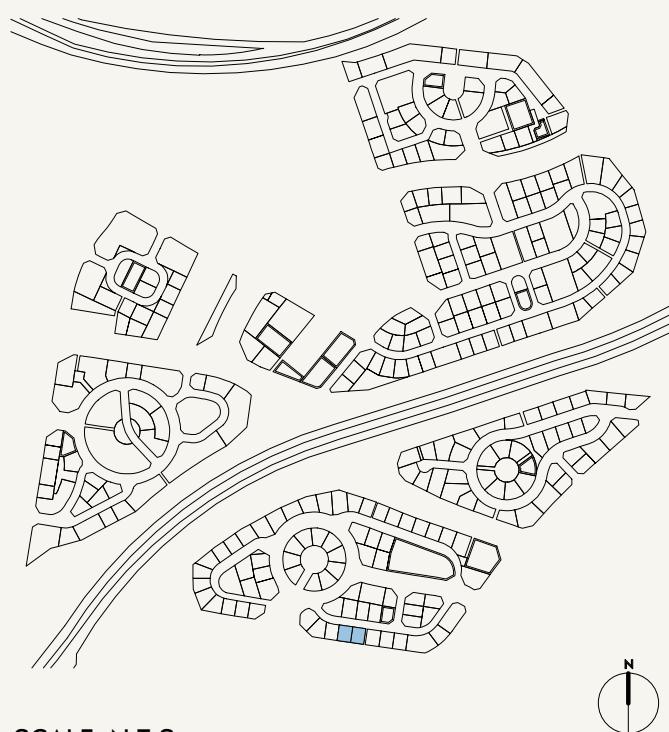

SCALE: N.T.S

**AZIZI**

FLOOR NO:  
**1ST FLOOR**

UNIT TYPE:  
**STUDIO (TYPE-02C)**

APARTMENT AREA:  
**272.33 SQ.FT. (25.3 SQ.M)**


BALCONY AREA:  
**85.79 SQ.FT. (7.97 SQ.M)**

**DISCLAIMER:**  
THE COLORED MARKETING FLOOR PLANS PROVIDED BY THE DEVELOPER ARE FOR ILLUSTRATIVE PURPOSES ONLY. ACTUAL DIMENSIONS, LAYOUT, AND FINISHES MAY VARY FROM THOSE DEPICTED IN THE PLANS. FURNITURE, FIXTURES, AND EQUIPMENT SHOWN IN THE PLANS ARE FOR DECORATIVE PURPOSES ONLY AND ARE NOT INCLUDED IN THE PURCHASE OR LEASE OF THE PROPERTY. THE DEVELOPER RESERVES THE RIGHT TO MAKE MODIFICATIONS, REVISIONS, AND CHANGES TO THE FLOOR PLANS, SPECIFICATIONS, AND FEATURES WITHOUT PRIOR NOTICE.


TOTAL APARTMENT AREA:  
**358.12 SQ.FT. (33.27 SQ.M)**

PROJECT NAME / BUILDING:  
**JADAF / PROJECT 5**

UNIT NO:  
**107**

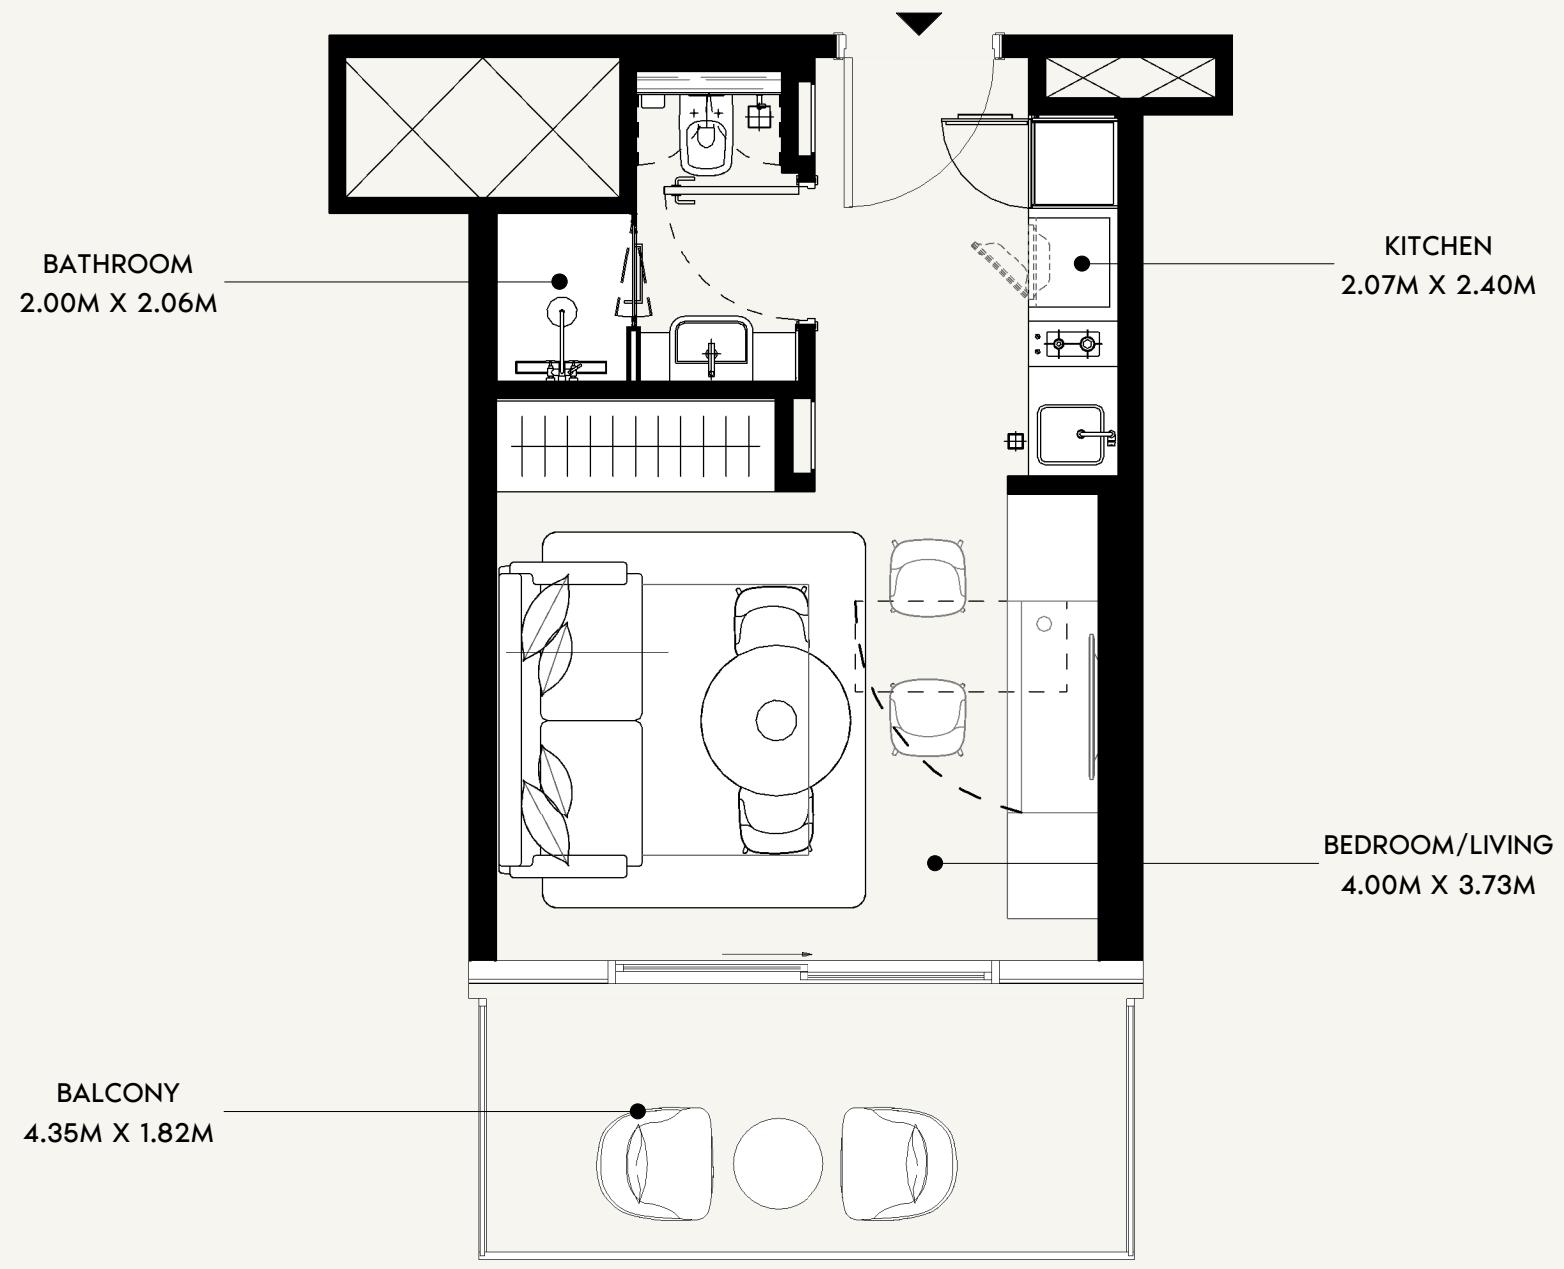

0 0.5 1.0 2.0 5.0

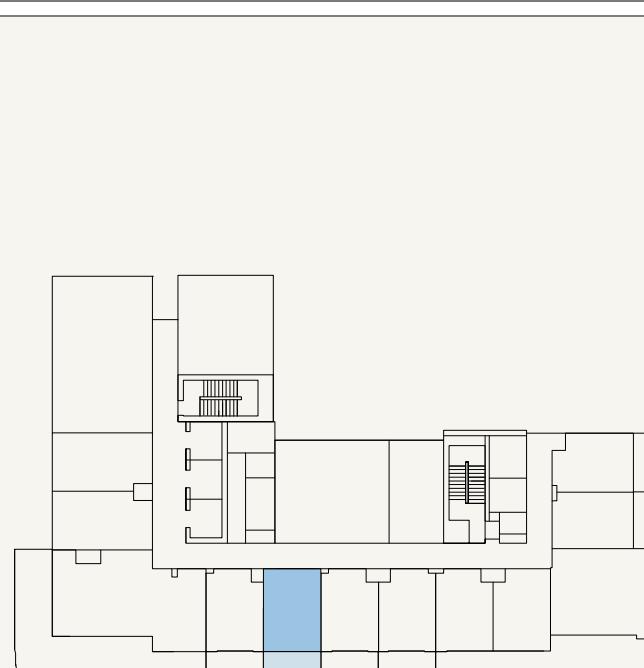

**AZIZI**

FLOOR NO:  
**1ST FLOOR**

UNIT TYPE:  
**STUDIO (TYPE-02C)**


APARTMENT AREA:  
**272.33 SQ.FT. (25.3 SQ.M)**

BALCONY AREA:  
**85.79 SQ.FT. (7.97 SQ.M)**


**DISCLAIMER:**  
THE COLORED MARKETING FLOOR PLANS PROVIDED BY THE DEVELOPER ARE FOR ILLUSTRATIVE PURPOSES ONLY. ACTUAL DIMENSIONS, LAYOUT, AND FINISHES MAY VARY FROM THOSE DEPICTED IN THE PLANS. FURNITURE, FIXTURES, AND EQUIPMENT SHOWN IN THE PLANS ARE FOR DECORATIVE PURPOSES ONLY AND ARE NOT INCLUDED IN THE PURCHASE OR LEASE OF THE PROPERTY. THE DEVELOPER RESERVES THE RIGHT TO MAKE MODIFICATIONS, REVISIONS, AND CHANGES TO THE FLOOR PLANS, SPECIFICATIONS, AND FEATURES WITHOUT PRIOR NOTICE.

PROJECT NAME / BUILDING:  
**JADAF / PROJECT 5**

UNIT NO:  
**108**

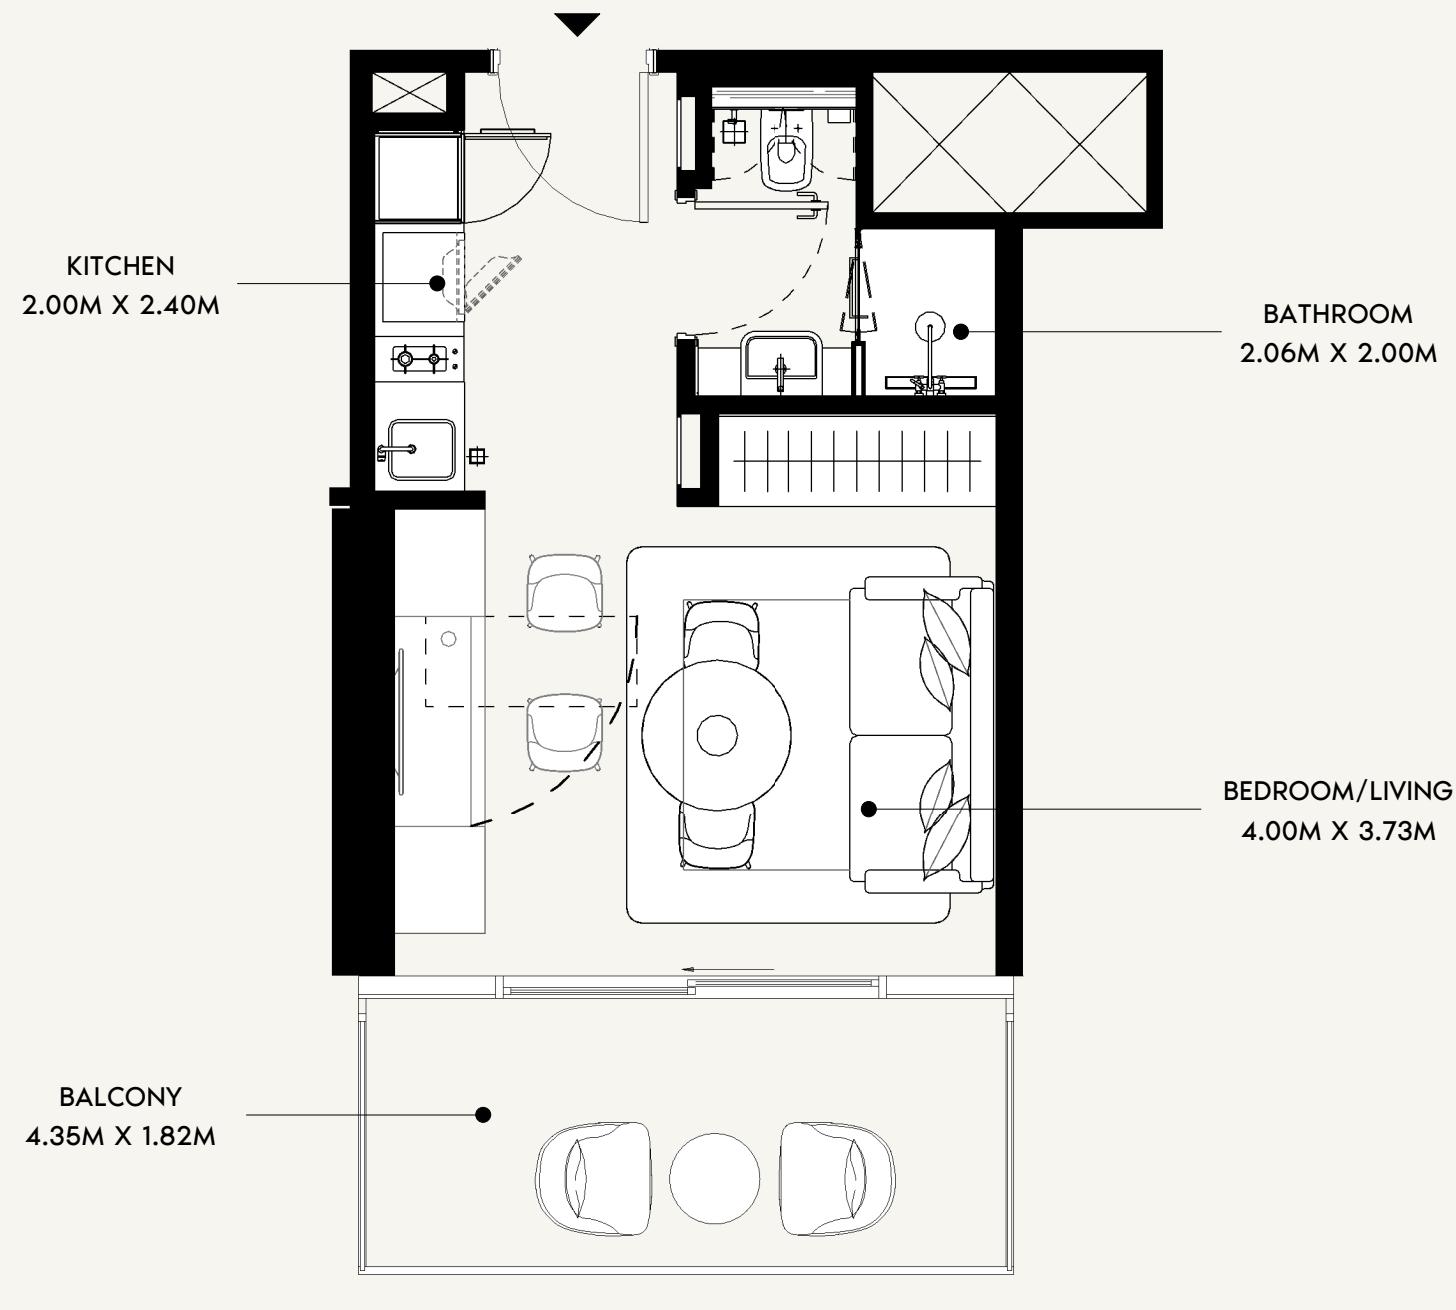

0 0.5 1.0 2.0 5.0

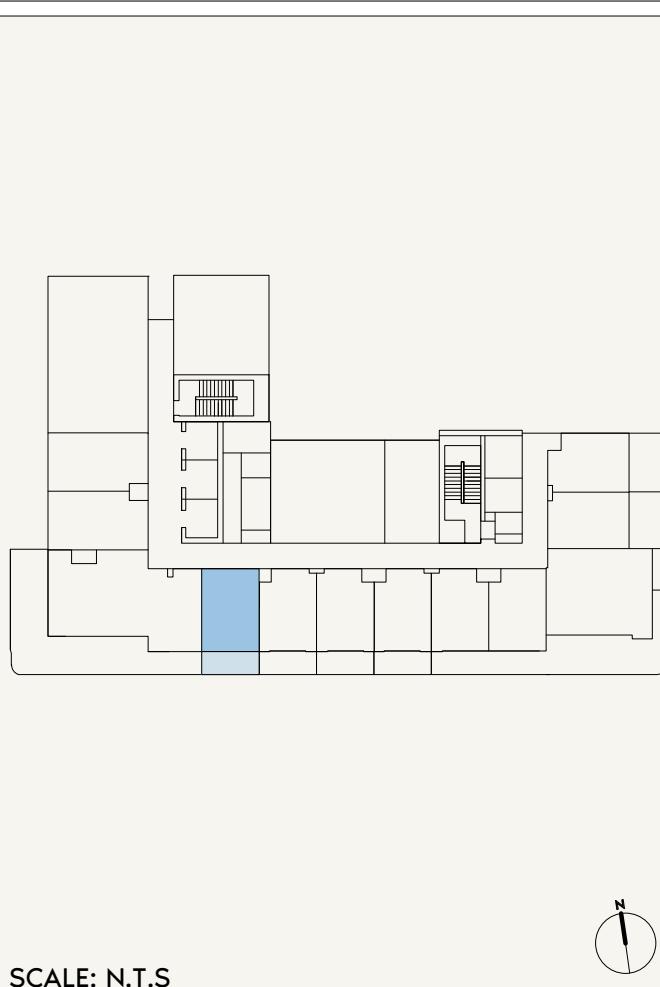

**AZIZI**

FLOOR NO:

**1ST FLOOR**

UNIT TYPE:

**STUDIO (TYPE-02C)**

APARTMENT AREA:

**272.33 SQ.FT. (25.3 SQ.M)**

BALCONY AREA:

**85.79 SQ.FT. (7.97 SQ.M)**

DISCLAIMER:



THE COLORED MARKETING FLOOR PLANS PROVIDED BY THE DEVELOPER ARE FOR ILLUSTRATIVE PURPOSES ONLY. ACTUAL DIMENSIONS, LAYOUT, AND FINISHES MAY VARY FROM THOSE DEPICTED IN THE PLANS. FURNITURE, FIXTURES, AND EQUIPMENT SHOWN IN THE PLANS ARE FOR DECORATIVE PURPOSES ONLY AND ARE NOT INCLUDED IN THE PURCHASE OR LEASE OF THE PROPERTY. THE DEVELOPER RESERVES THE RIGHT TO MAKE MODIFICATIONS, REVISIONS, AND CHANGES TO THE FLOOR PLANS, SPECIFICATIONS, AND FEATURES WITHOUT PRIOR NOTICE.

PROJECT NAME / BUILDING:

**JADAF / PROJECT 5**

UNIT NO:

**109**

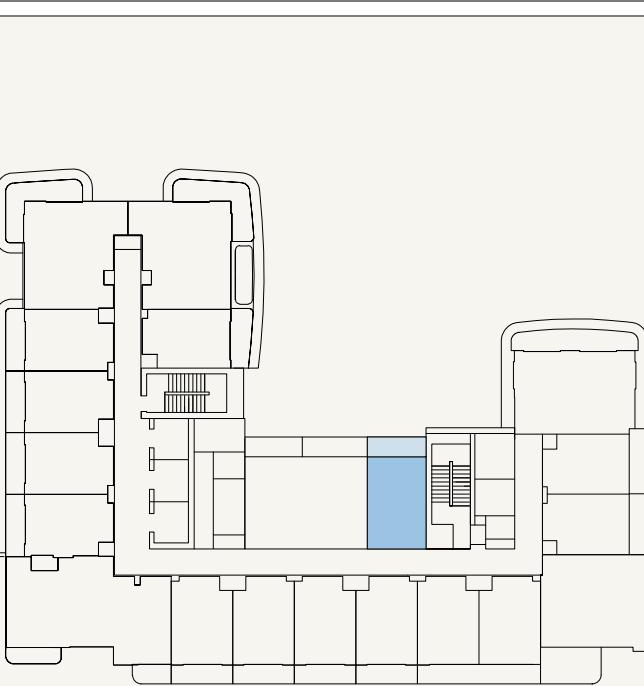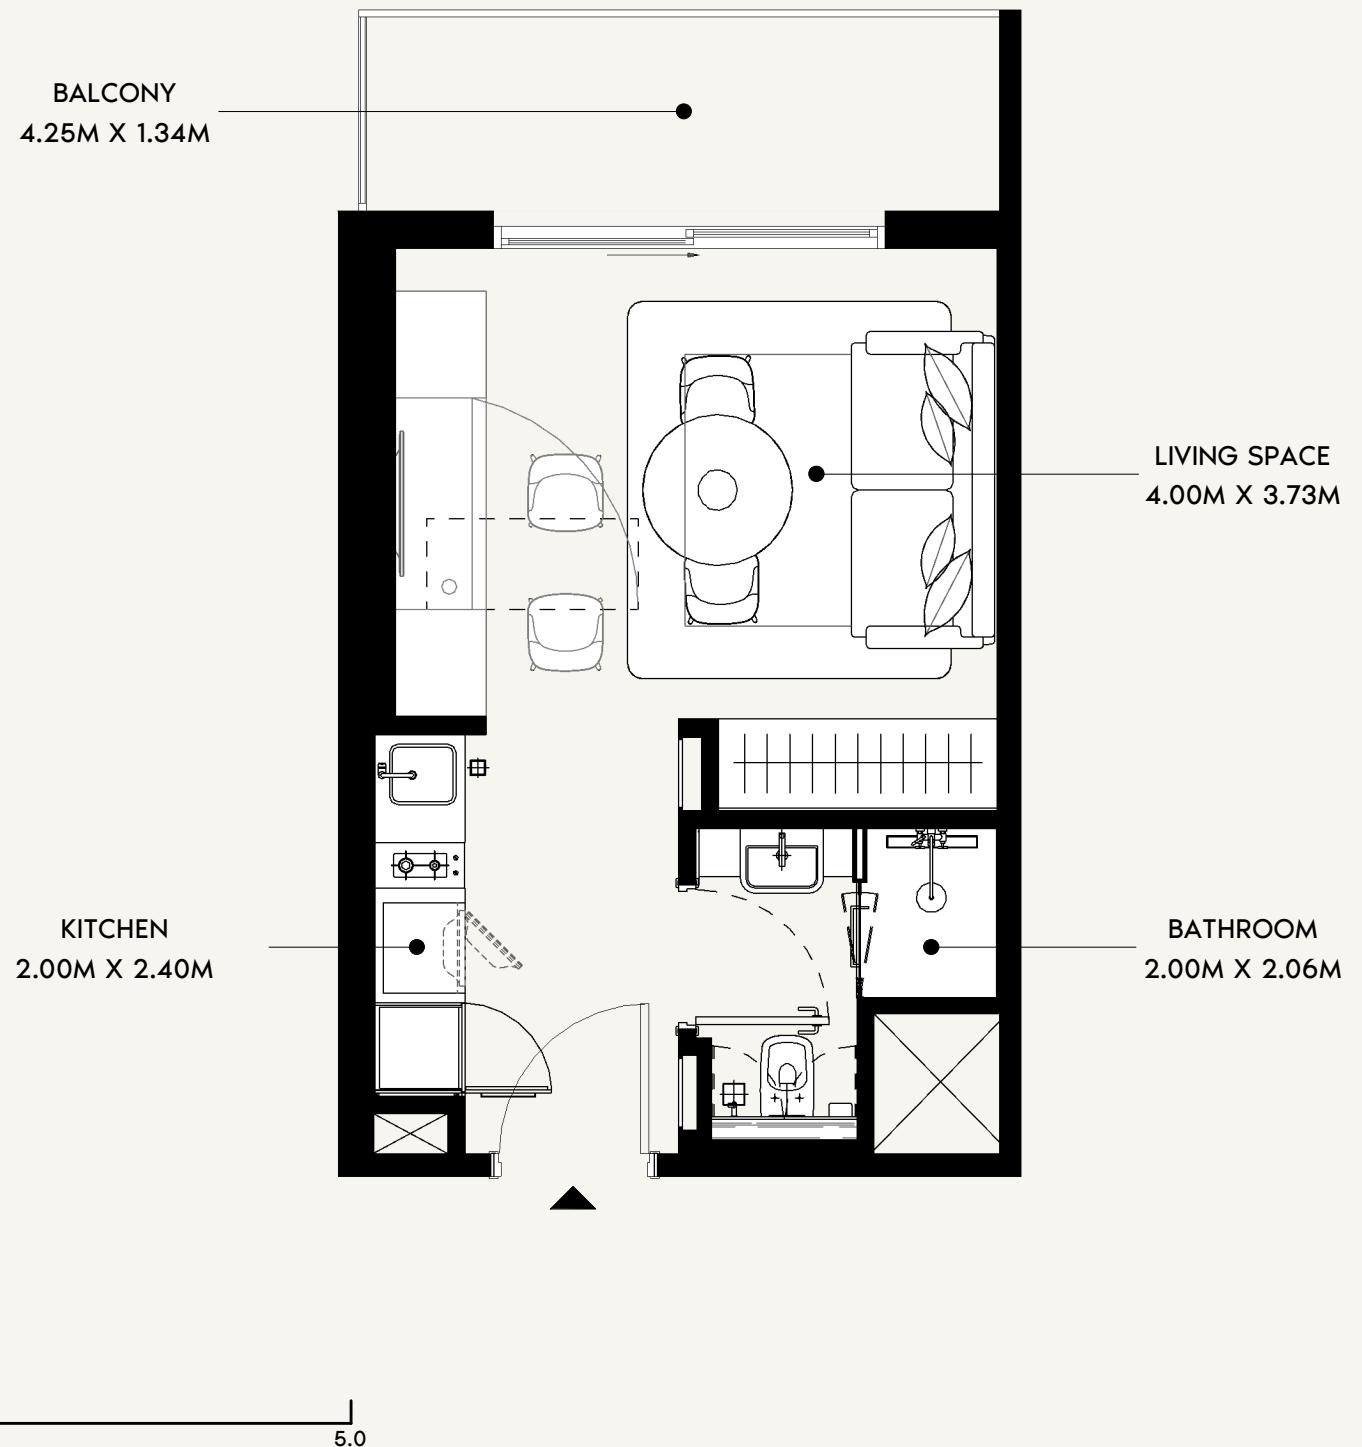

**AZIZI**

FLOOR NO:  
**2ND to 11TH FLOOR**

UNIT TYPE:  
**STUDIO (TYPE-01A)**

APARTMENT AREA:  
**278.25 SQ.FT. (25.85 SQ.M)**



BALCONY AREA:  
**70.29 SQ.FT. (6.53 SQ.M)**

DISCLAIMER:  
THE COLORED MARKETING FLOOR PLANS PROVIDED BY THE DEVELOPER ARE FOR ILLUSTRATIVE PURPOSES ONLY. ACTUAL DIMENSIONS, LAYOUT, AND FINISHES MAY VARY FROM THOSE DEPICTED IN THE PLANS. FURNITURE, FIXTURES, AND EQUIPMENT SHOWN IN THE PLANS ARE FOR DECORATIVE PURPOSES ONLY AND ARE NOT INCLUDED IN THE PURCHASE OR LEASE OF THE PROPERTY. THE DEVELOPER RESERVES THE RIGHT TO MAKE MODIFICATIONS, REVISIONS, AND CHANGES TO THE FLOOR PLANS, SPECIFICATIONS, AND FEATURES WITHOUT PRIOR NOTICE.

TOTAL APARTMENT AREA:  
**348.54 SQ.FT. (32.38 SQ.M)**

PROJECT NAME / BUILDING:  
**JADAF / PROJECT 5**

UNIT NO:  
**202 to 1102**

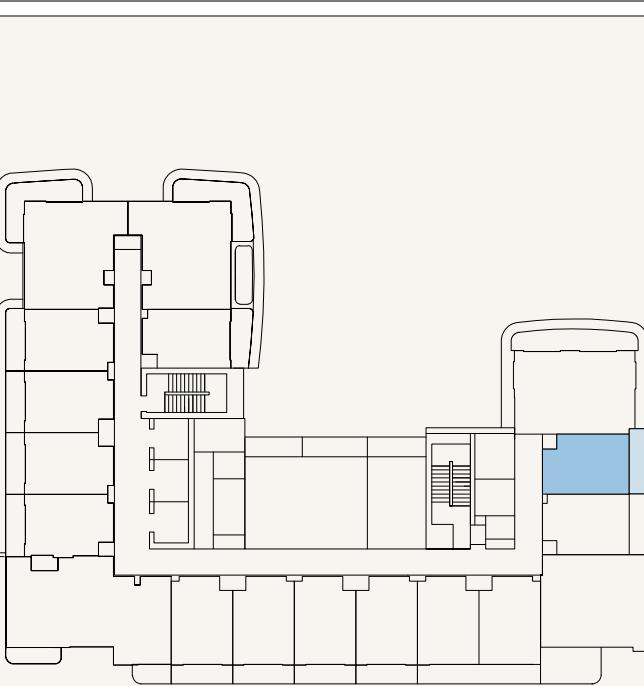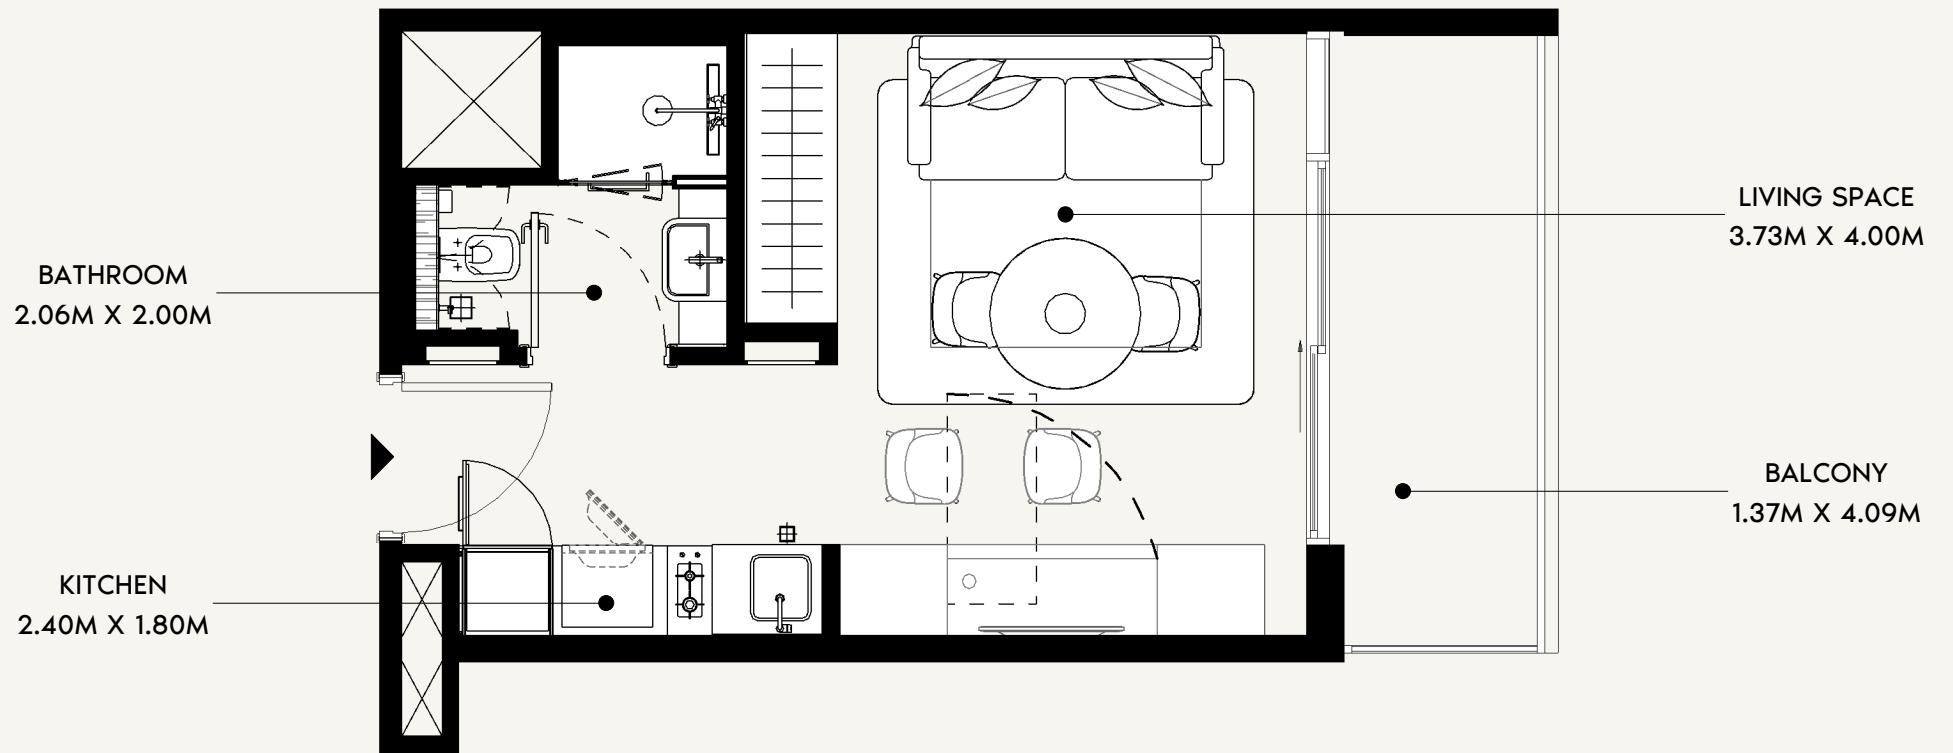

**AZIZI**

FLOOR NO:  
**2ND to 11TH FLOOR**

APARTMENT AREA:  
**263.07 SQ.FT. (24.44 SQ.M)**

DISCLAIMER:  
THE COLORED MARKETING FLOOR PLANS PROVIDED BY THE DEVELOPER ARE FOR ILLUSTRATIVE PURPOSES ONLY. ACTUAL DIMENSIONS, LAYOUT, AND FINISHES MAY VARY FROM THOSE DEPICTED IN THE PLANS. FURNITURE, FIXTURES, AND EQUIPMENT SHOWN IN THE PLANS ARE FOR DECORATIVE PURPOSES ONLY AND ARE NOT INCLUDED IN THE PURCHASE OR LEASE OF THE PROPERTY. THE DEVELOPER RESERVES THE RIGHT TO MAKE MODIFICATIONS, REVISIONS, AND CHANGES TO THE FLOOR PLANS, SPECIFICATIONS, AND FEATURES WITHOUT PRIOR NOTICE.


PROJECT NAME / BUILDING:  
**JADAF / PROJECT 5**

UNIT TYPE:  
**STUDIO (TYPE-02A)**




BALCONY AREA:  
**66.95 SQ.FT. (6.22 SQ.M)**

TOTAL APARTMENT AREA:  
**330.02 SQ.FT. (30.66 SQ.M)**

UNIT NO:  
**204 to 1104**

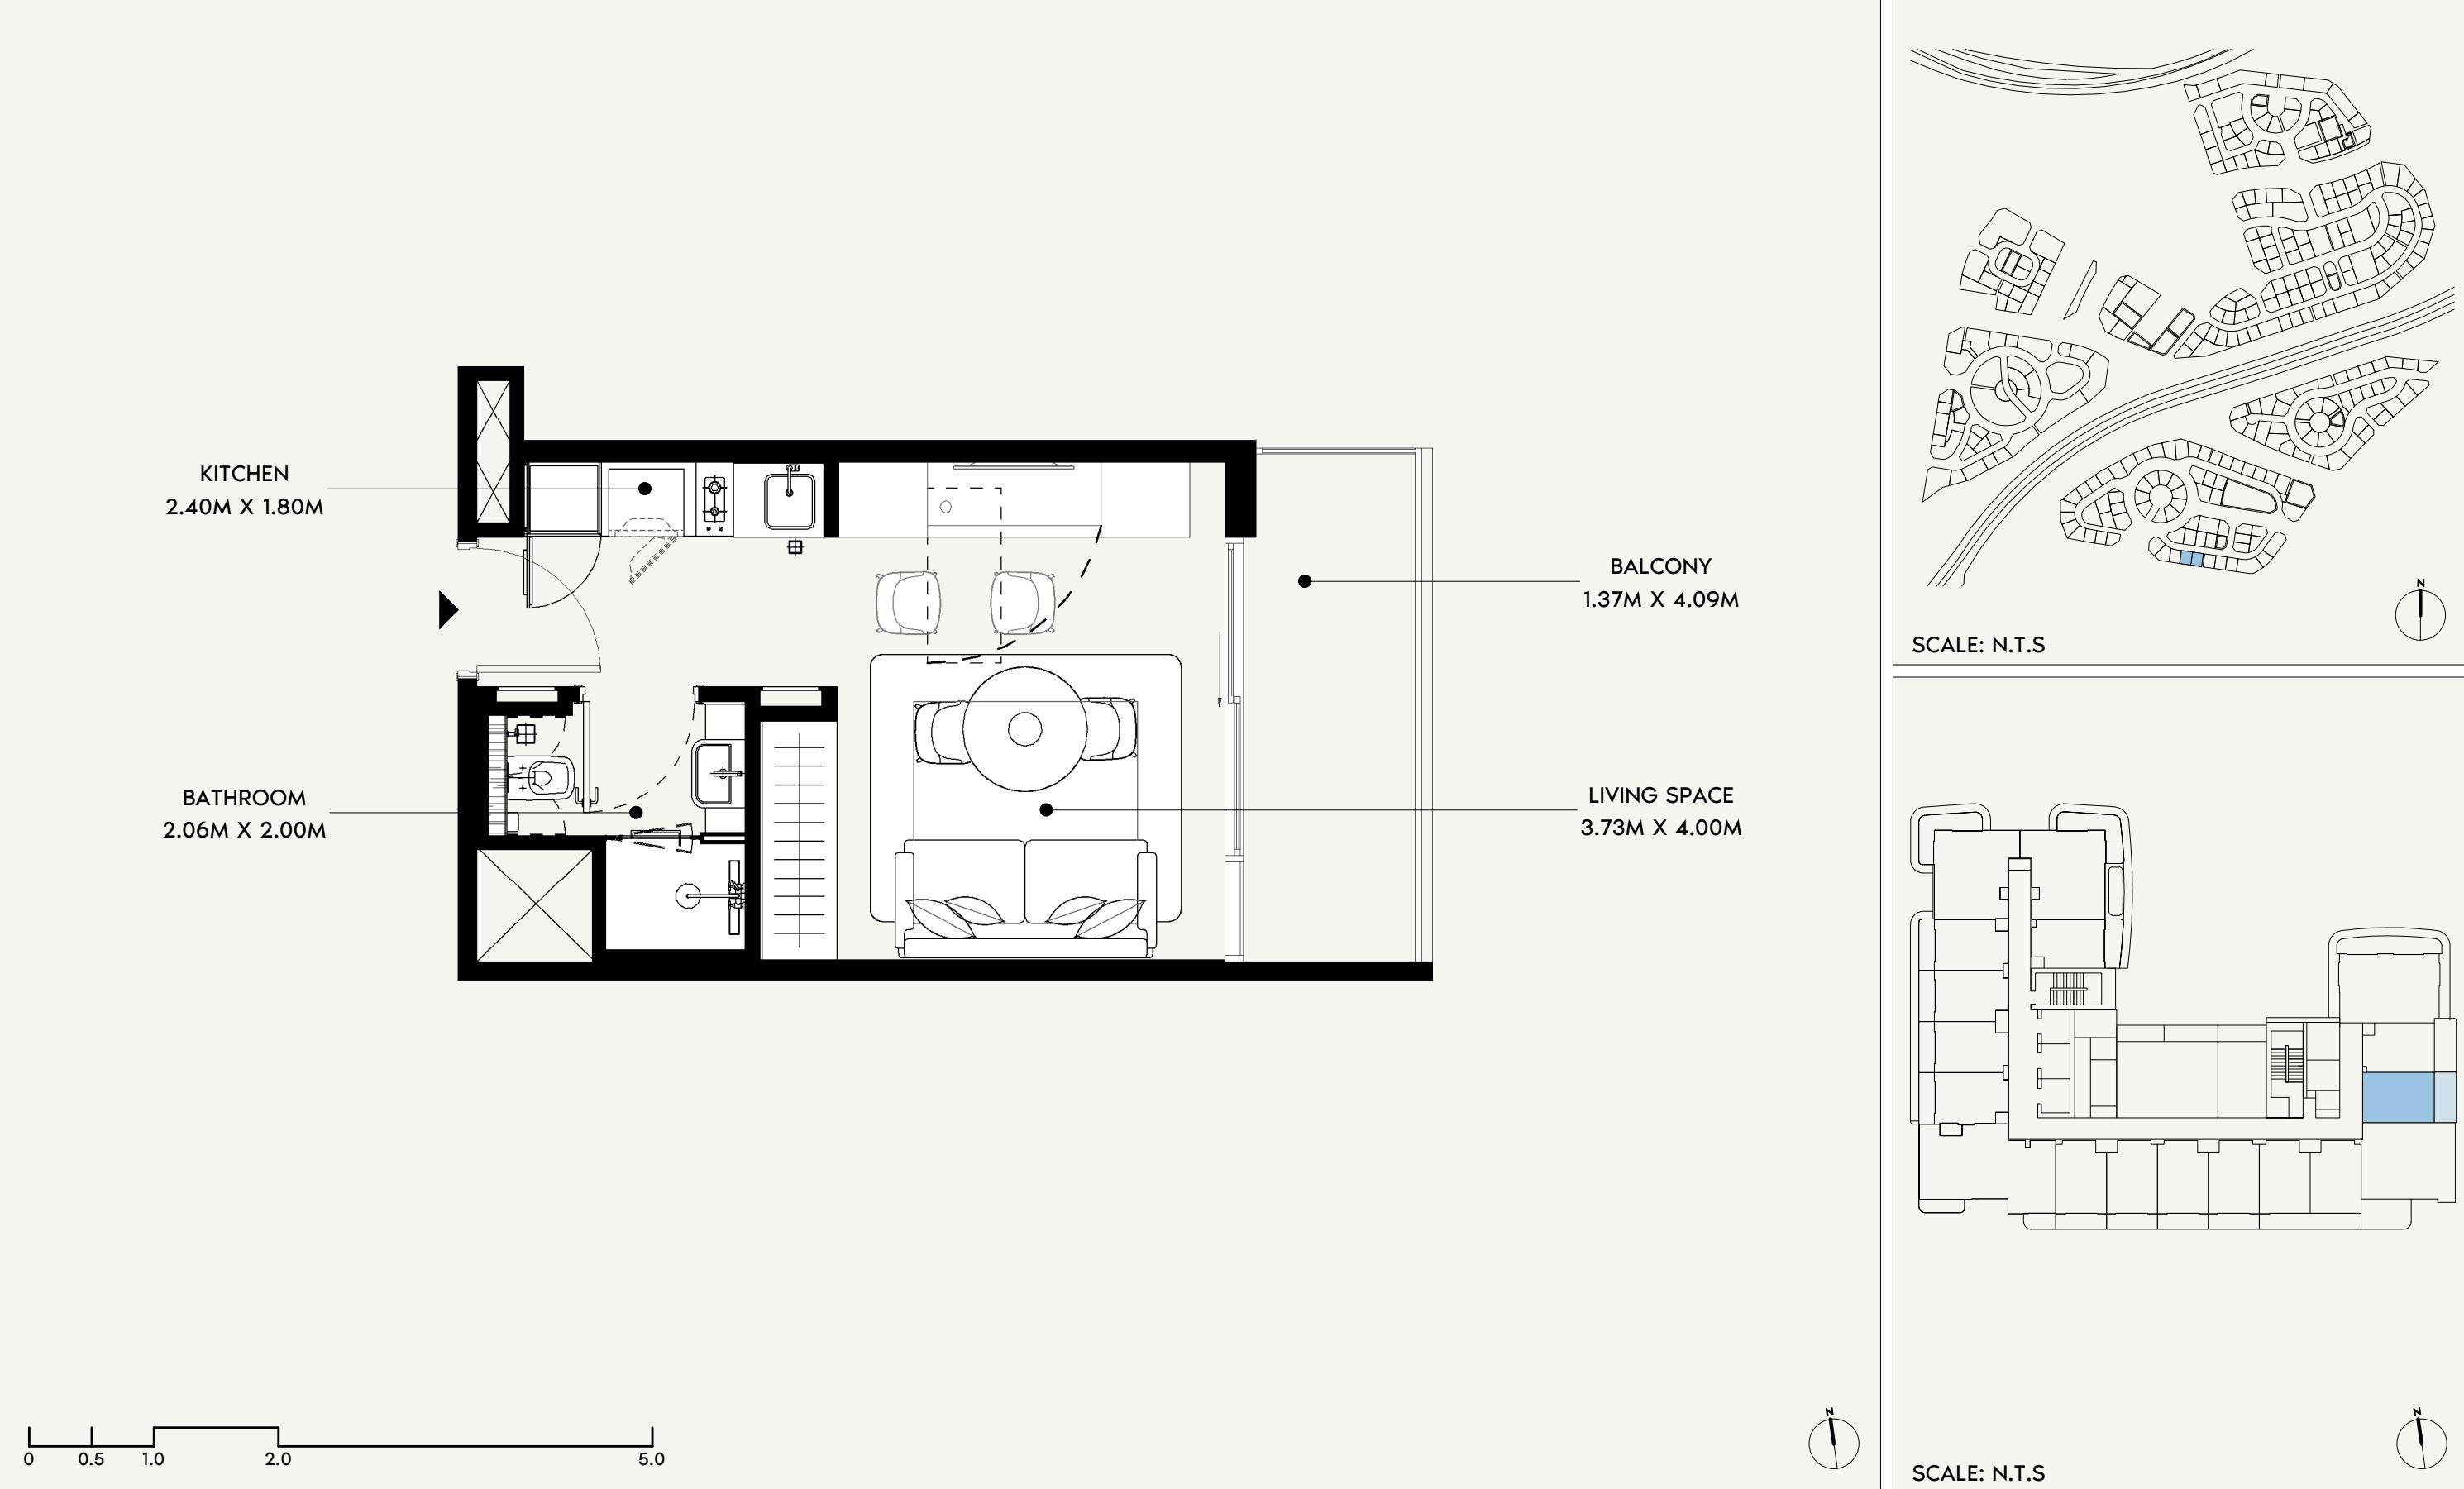

	<b>FLOOR NO:</b> <b>2ND to 11TH FLOOR</b>	<b>APARTMENT AREA:</b> <b>263.07 SQ.FT. (24.44 SQ.M)</b>	<b>DISCLAIMER:</b> <small>THE COLORED MARKETING FLOOR PLANS PROVIDED BY THE DEVELOPER ARE FOR ILLUSTRATIVE PURPOSES ONLY. ACTUAL DIMENSIONS, LAYOUT, AND FINISHES MAY VARY FROM THOSE DEPICTED IN THE PLANS. FURNITURE, FIXTURES, AND EQUIPMENT SHOWN IN THE PLANS ARE FOR DECORATIVE PURPOSES ONLY AND ARE NOT INCLUDED IN THE PURCHASE OR LEASE OF THE PROPERTY. THE DEVELOPER RESERVES THE RIGHT TO MAKE MODIFICATIONS, REVISIONS, AND CHANGES TO THE FLOOR PLANS, SPECIFICATIONS, AND FEATURES WITHOUT PRIOR NOTICE.</small>	<b>PROJECT NAME / BUILDING:</b> <b>JADAF / PROJECT 5</b>
	<b>UNIT TYPE:</b> <b>STUDIO (TYPE-02A)</b>	<b>BALCONY AREA:</b> <b>67.28 SQ.FT. (6.25 SQ.M)</b>	<b>TOTAL APARTMENT AREA:</b> <b>330.35 SQ.FT. (30.69 SQ.M)</b>	<b>UNIT NO:</b> <b>205 to 1105</b>

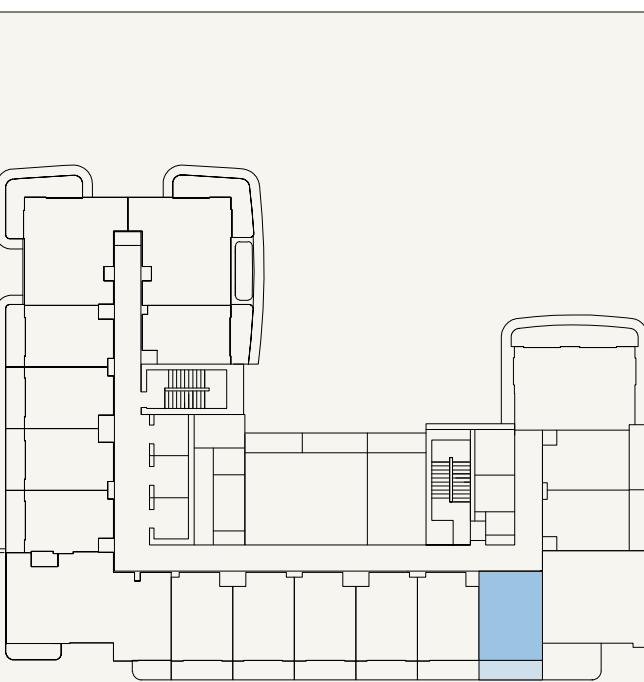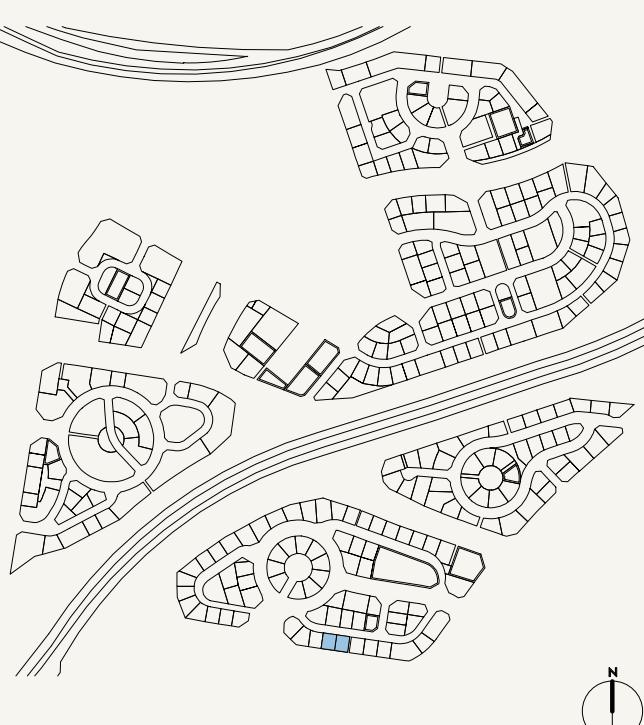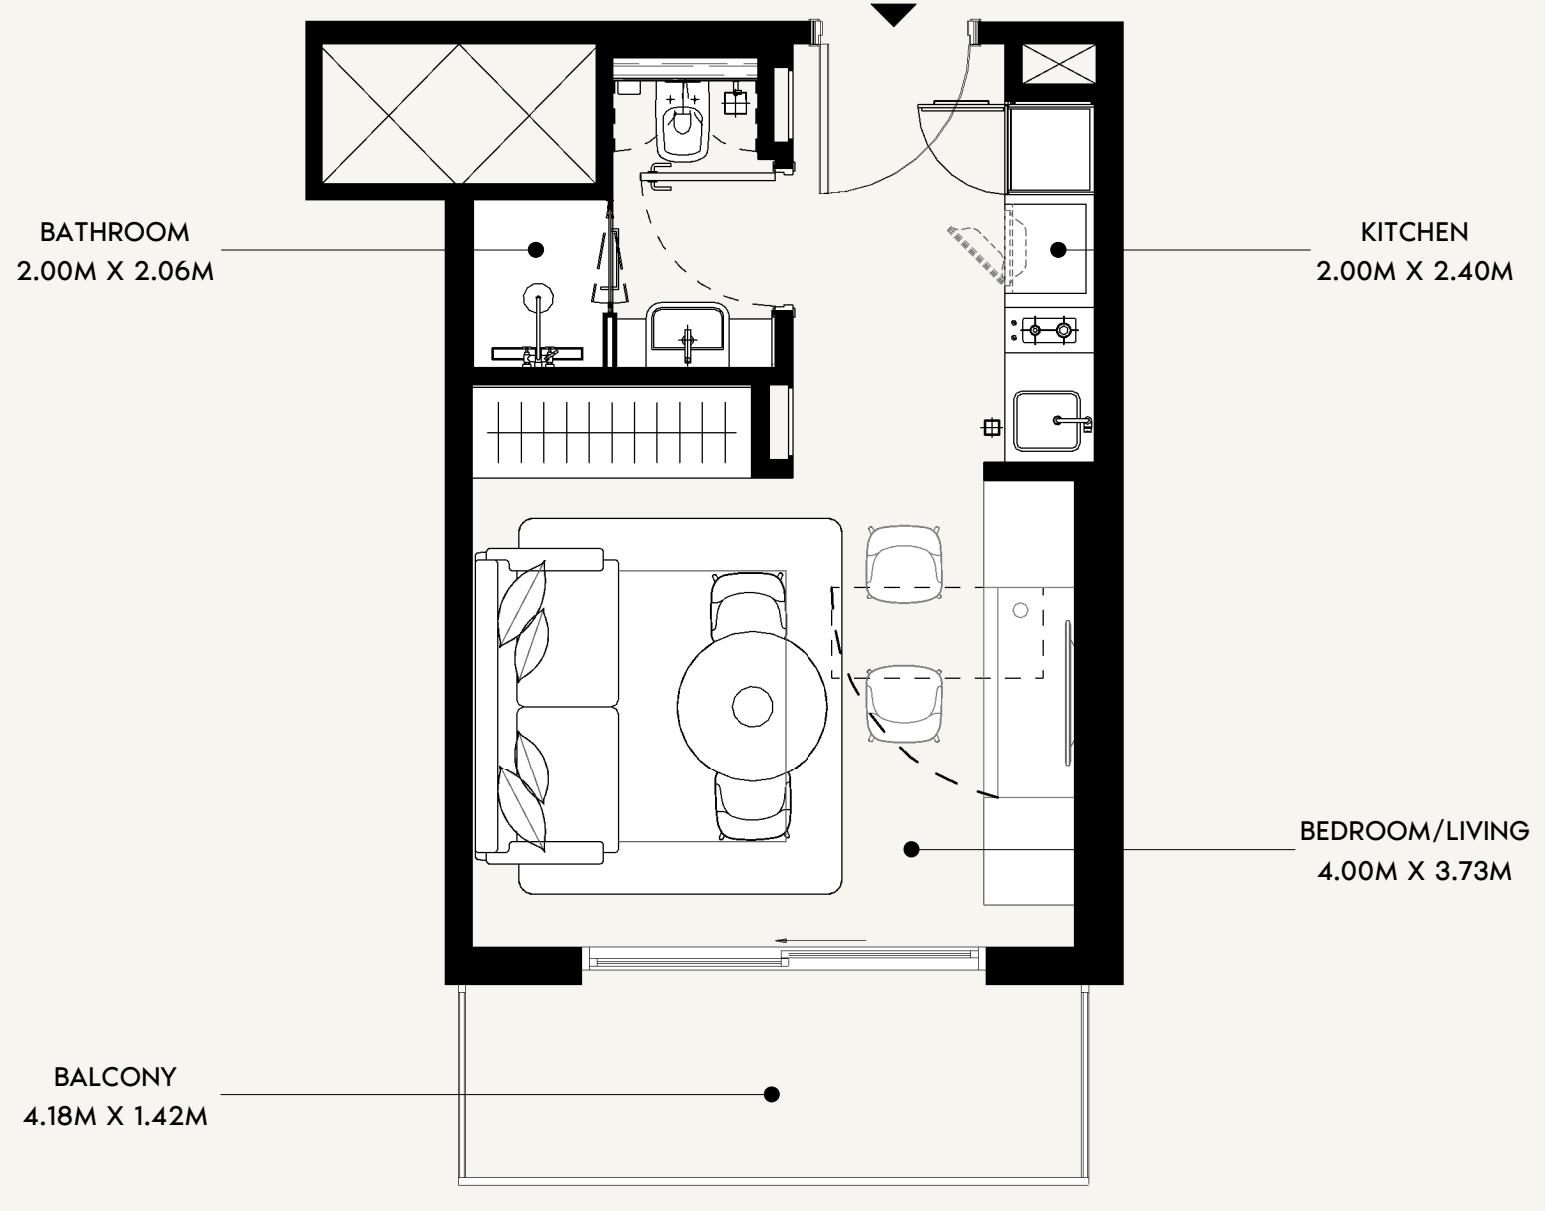

SCALE: N.T.S

**AZIZI**

FLOOR NO:  
**2ND to 11TH FLOOR**

APARTMENT AREA:  
**273.84 SQ.FT. (25.44 SQ.M)**

DISCLAIMER:  
THE COLORED MARKETING FLOOR PLANS PROVIDED BY THE DEVELOPER ARE FOR ILLUSTRATIVE PURPOSES ONLY. ACTUAL DIMENSIONS, LAYOUT, AND FINISHES MAY VARY FROM THOSE DEPICTED IN THE PLANS. FURNITURE, FIXTURES, AND EQUIPMENT SHOWN IN THE PLANS ARE FOR DECORATIVE PURPOSES ONLY AND ARE NOT INCLUDED IN THE PURCHASE OR LEASE OF THE PROPERTY. THE DEVELOPER RESERVES THE RIGHT TO MAKE MODIFICATIONS, REVISIONS, AND CHANGES TO THE FLOOR PLANS, SPECIFICATIONS, AND FEATURES WITHOUT PRIOR NOTICE.


PROJECT NAME / BUILDING:  
**JADAF / PROJECT 5**

UNIT TYPE:  
**STUDIO (TYPE-02B)**

BALCONY AREA:  
**65.23 SQ.FT. (6.06 SQ.M)**

TOTAL APARTMENT AREA:  
**339.07 SQ.FT. (31.50 SQ.M)**

UNIT NO:  
**207 to 1107**

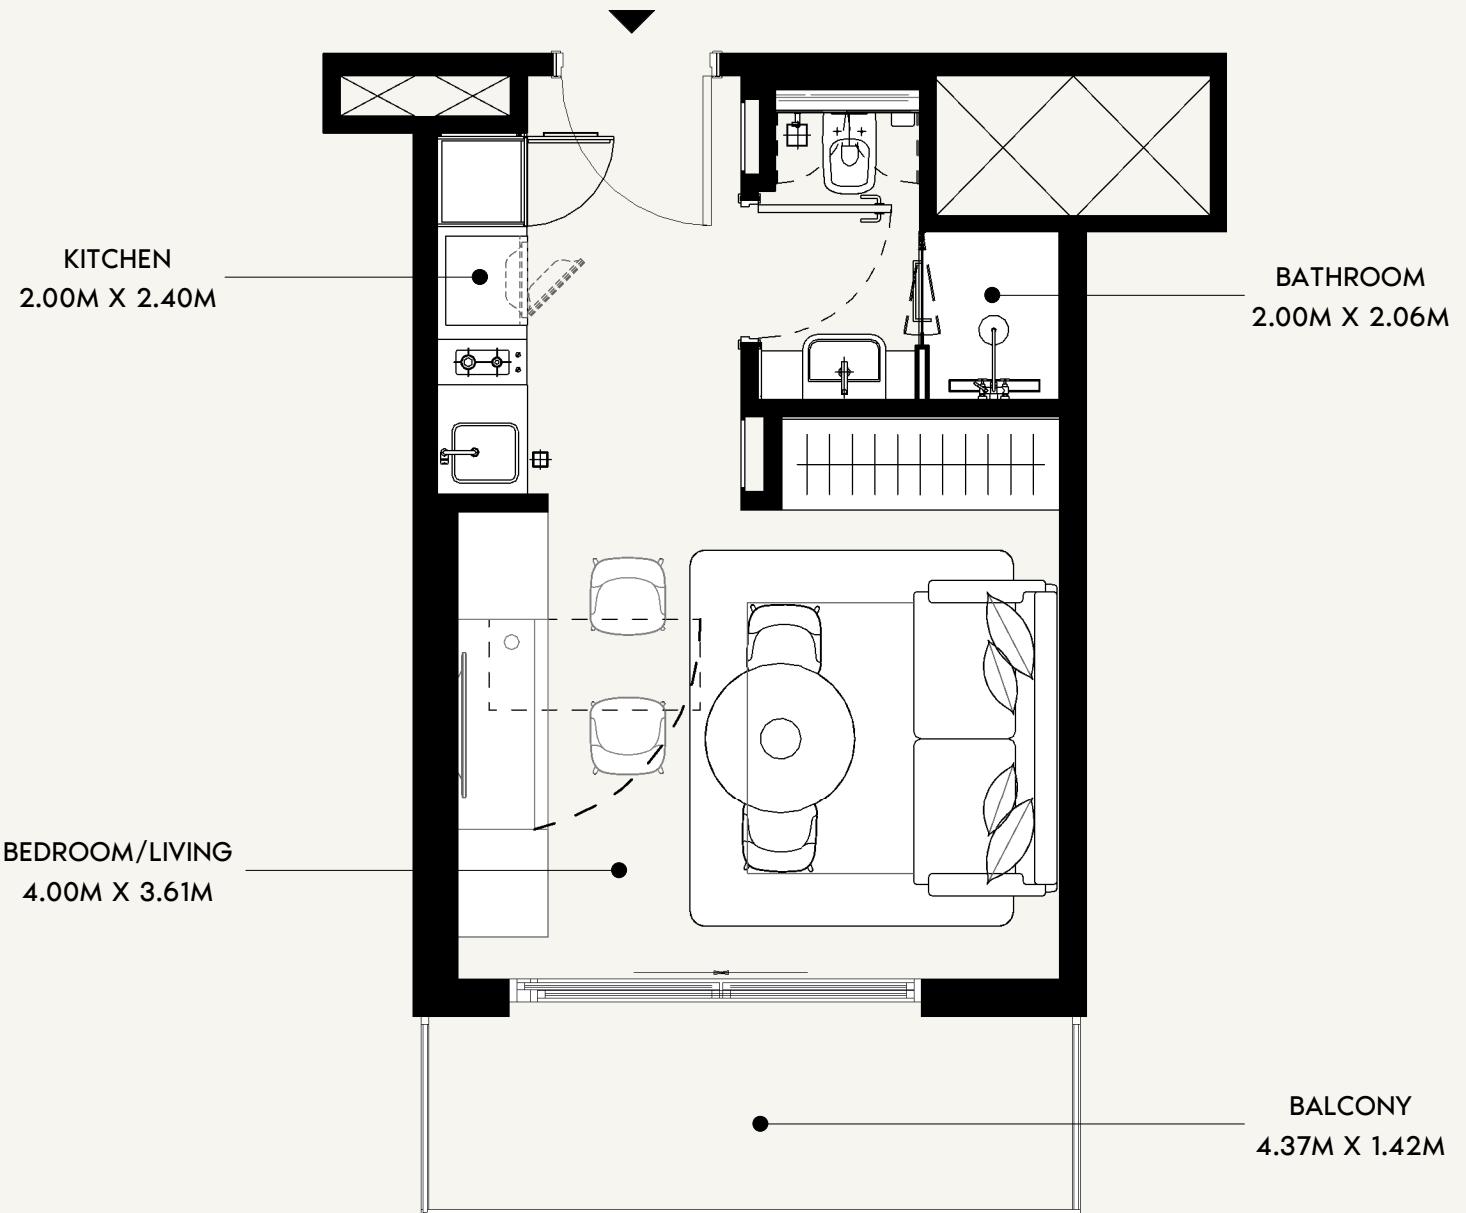

0 0.5 1.0 2.0 5.0

**AZIZI**

FLOOR NO:  
**2ND to 11TH FLOOR**

UNIT TYPE:  
**STUDIO (TYPE-02B)**

APARTMENT AREA:  
**272.01 SQ.FT. (25.27 SQ.M)**

BALCONY AREA:  
**67.60 SQ.FT. (6.28 SQ.M)**


DISCLAIMER:  
THE COLORED MARKETING FLOOR PLANS PROVIDED BY THE DEVELOPER ARE FOR ILLUSTRATIVE PURPOSES ONLY. ACTUAL DIMENSIONS, LAYOUT, AND FINISHES MAY VARY FROM THOSE DEPICTED IN THE PLANS. FURNITURE, FIXTURES, AND EQUIPMENT SHOWN IN THE PLANS ARE FOR DECORATIVE PURPOSES ONLY AND ARE NOT INCLUDED IN THE PURCHASE OR LEASE OF THE PROPERTY. THE DEVELOPER RESERVES THE RIGHT TO MAKE MODIFICATIONS, REVISIONS, AND CHANGES TO THE FLOOR PLANS, SPECIFICATIONS, AND FEATURES WITHOUT PRIOR NOTICE.

TOTAL APARTMENT AREA:  
**339.60 SQ.FT. (31.55 SQ.M)**

PROJECT NAME / BUILDING:  
**JADAF / PROJECT 5**


UNIT NO:  
**208 to 1108**

SCALE: N.T.S

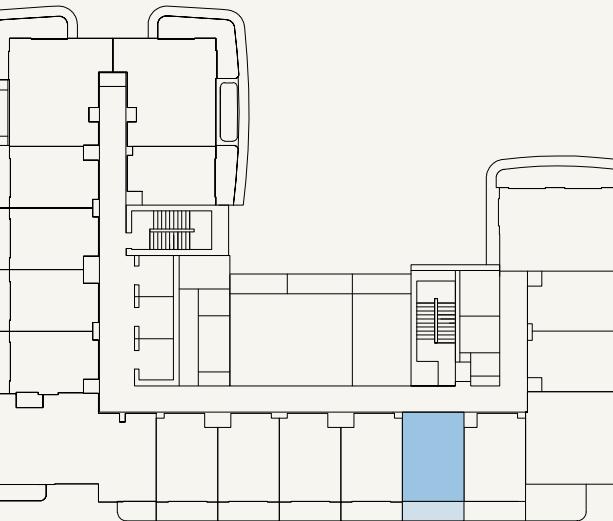


SCALE: N.T.S



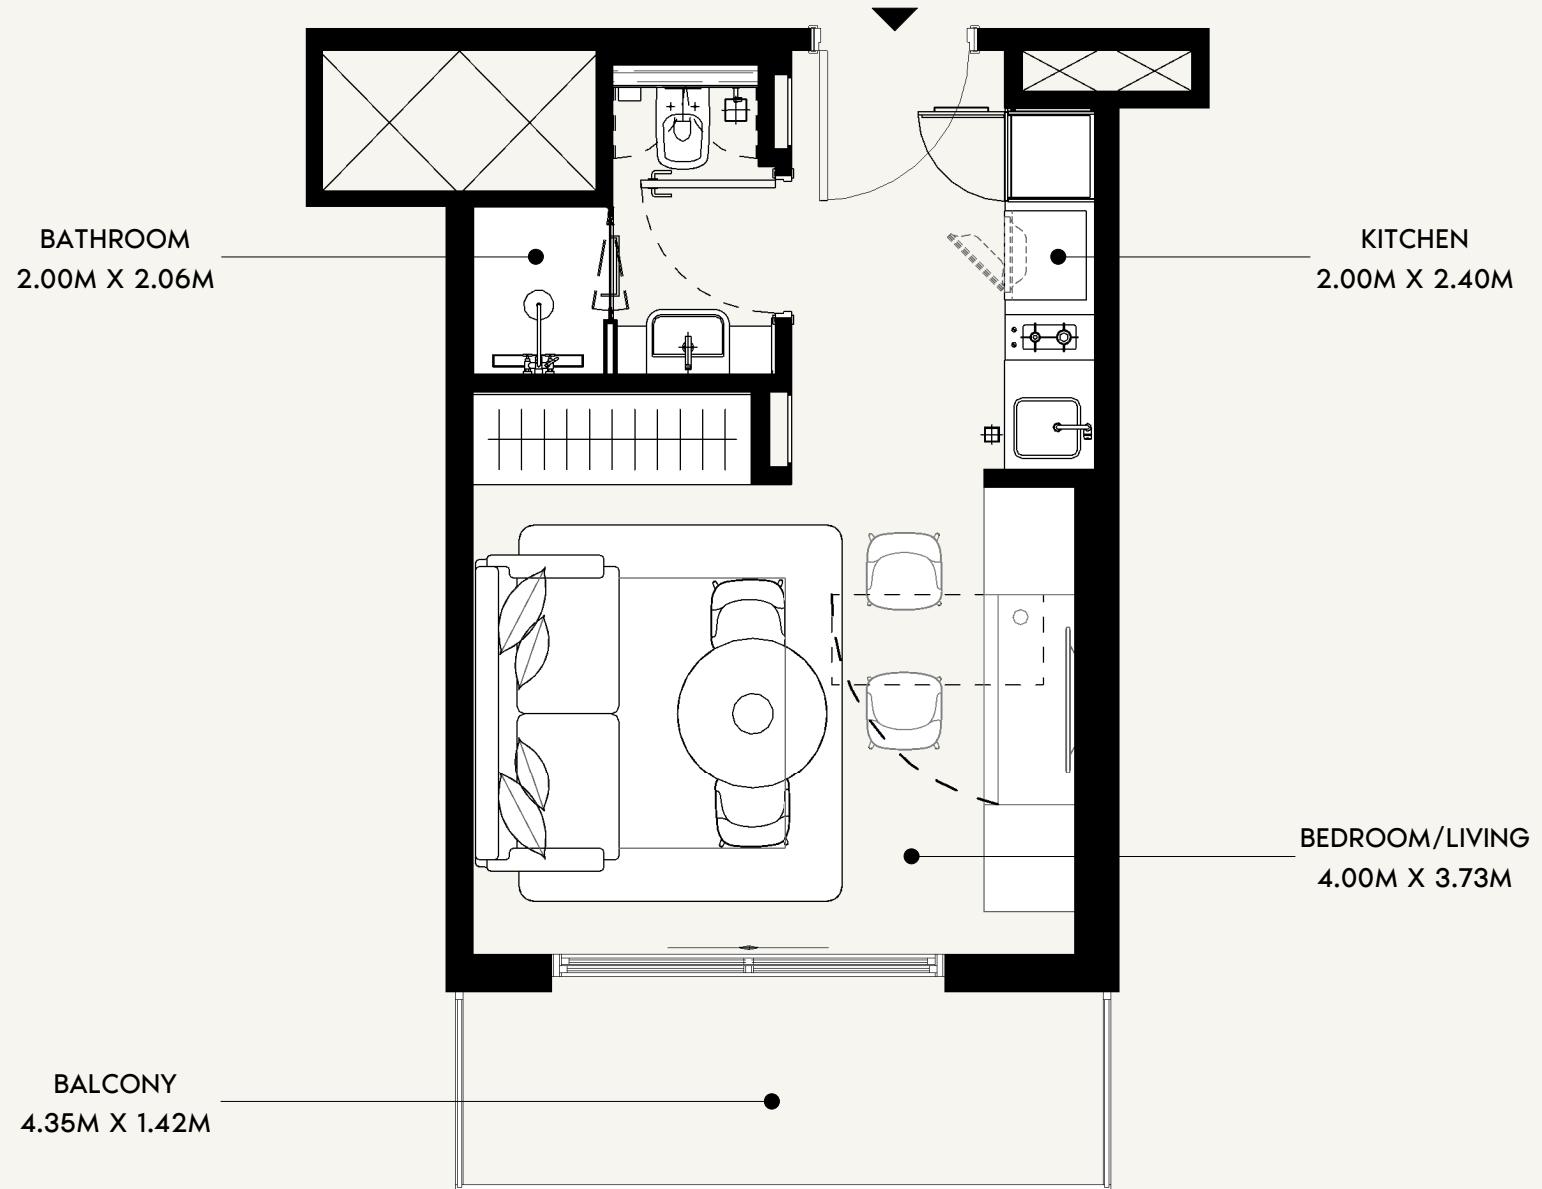

0 0.5 1.0 2.0 5.0

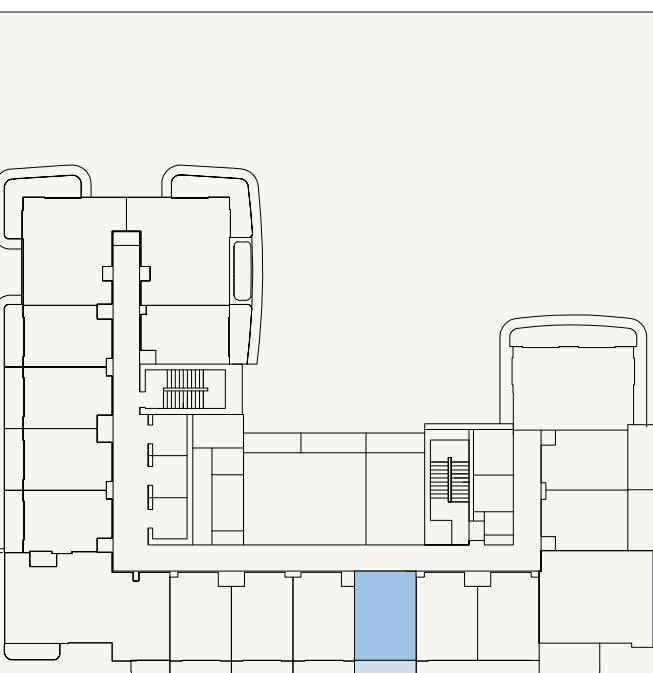

SCALE: N.T.S

**AZIZI**

FLOOR NO:  
**2ND to 11TH FLOOR**

APARTMENT AREA:  
**272.01 SQ.FT. (25.27 SQ.M)**

DISCLAIMER:  
THE COLORED MARKETING FLOOR PLANS PROVIDED BY THE DEVELOPER ARE FOR ILLUSTRATIVE PURPOSES ONLY. ACTUAL DIMENSIONS, LAYOUT, AND FINISHES MAY VARY FROM THOSE DEPICTED IN THE PLANS. FURNITURE, FIXTURES, AND EQUIPMENT SHOWN IN THE PLANS ARE FOR DECORATIVE PURPOSES ONLY AND ARE NOT INCLUDED IN THE PURCHASE OR LEASE OF THE PROPERTY. THE DEVELOPER RESERVES THE RIGHT TO MAKE MODIFICATIONS, REVISIONS, AND CHANGES TO THE FLOOR PLANS, SPECIFICATIONS, AND FEATURES WITHOUT PRIOR NOTICE.


PROJECT NAME / BUILDING:  
**JADAF / PROJECT 5**

UNIT TYPE:  
**STUDIO (TYPE-02B)**



BALCONY AREA:  
**67.49 SQ.FT. (6.27 SQ.M)**

TOTAL APARTMENT AREA:  
**339.50 SQ.FT. (31.54 SQ.M)**

UNIT NO:  
**209 to 1109**

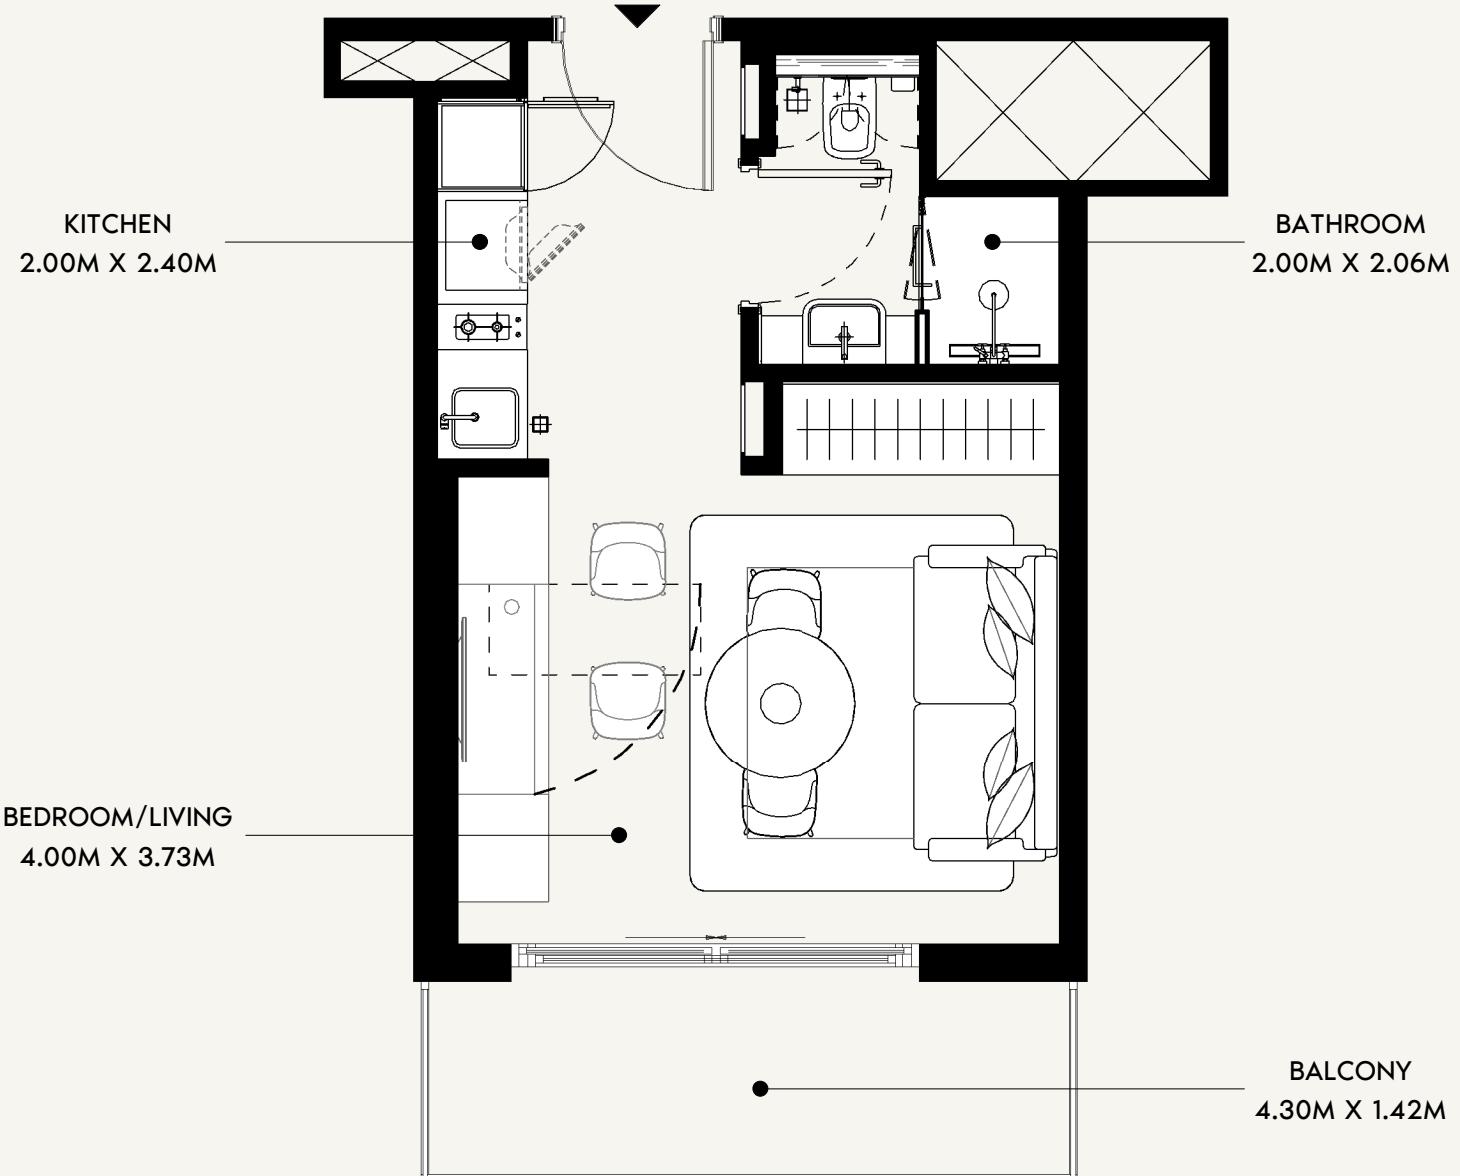

0 0.5 1.0 2.0 5.0

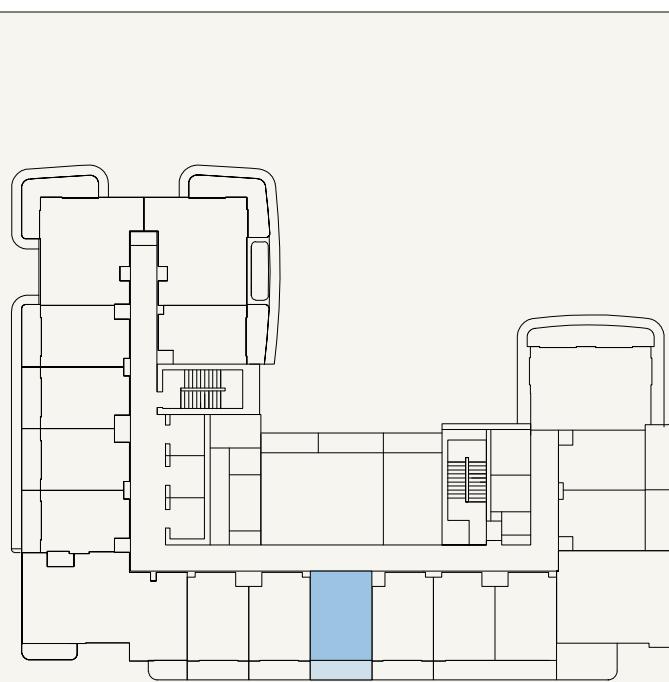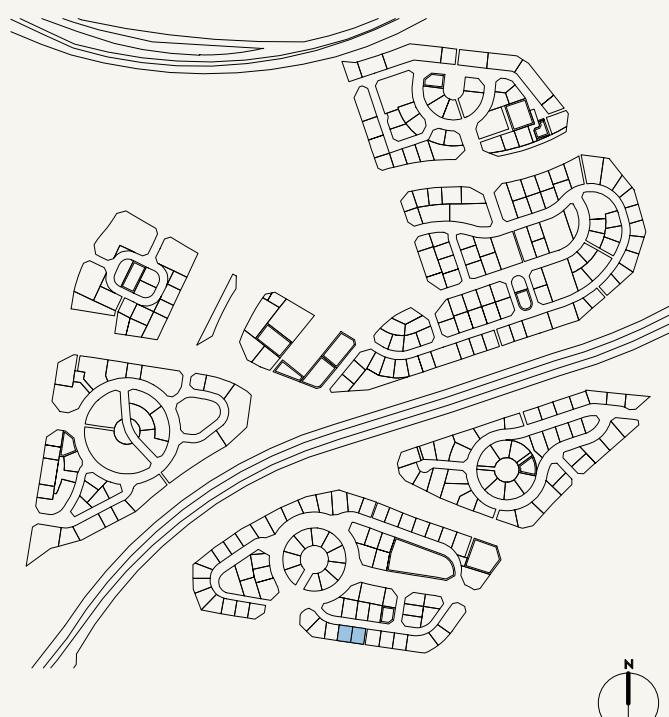

SCALE: N.T.S

**AZIZI**

FLOOR NO:  
**2ND to 11TH FLOOR**

APARTMENT AREA:  
**272.01SQ.FT. (25.27 SQ.M)**

DISCLAIMER:  
THE COLORED MARKETING FLOOR PLANS PROVIDED BY THE DEVELOPER ARE FOR ILLUSTRATIVE PURPOSES ONLY. ACTUAL DIMENSIONS, LAYOUT, AND FINISHES MAY VARY FROM THOSE DEPICTED IN THE PLANS. FURNITURE, FIXTURES, AND EQUIPMENT SHOWN IN THE PLANS ARE FOR DECORATIVE PURPOSES ONLY AND ARE NOT INCLUDED IN THE PURCHASE OR LEASE OF THE PROPERTY. THE DEVELOPER RESERVES THE RIGHT TO MAKE MODIFICATIONS, REVISIONS, AND CHANGES TO THE FLOOR PLANS, SPECIFICATIONS, AND FEATURES WITHOUT PRIOR NOTICE.


PROJECT NAME / BUILDING:  
**JADAF / PROJECT 5**

UNIT TYPE:  
**STUDIO (TYPE-02B)**


BALCONY AREA:  
**67.60 SQ.FT. (6.28 SQ.M)**

TOTAL APARTMENT AREA:  
**339.60 SQ.FT. (31.55 SQ.M)**

UNIT NO:  
**210 to 110**

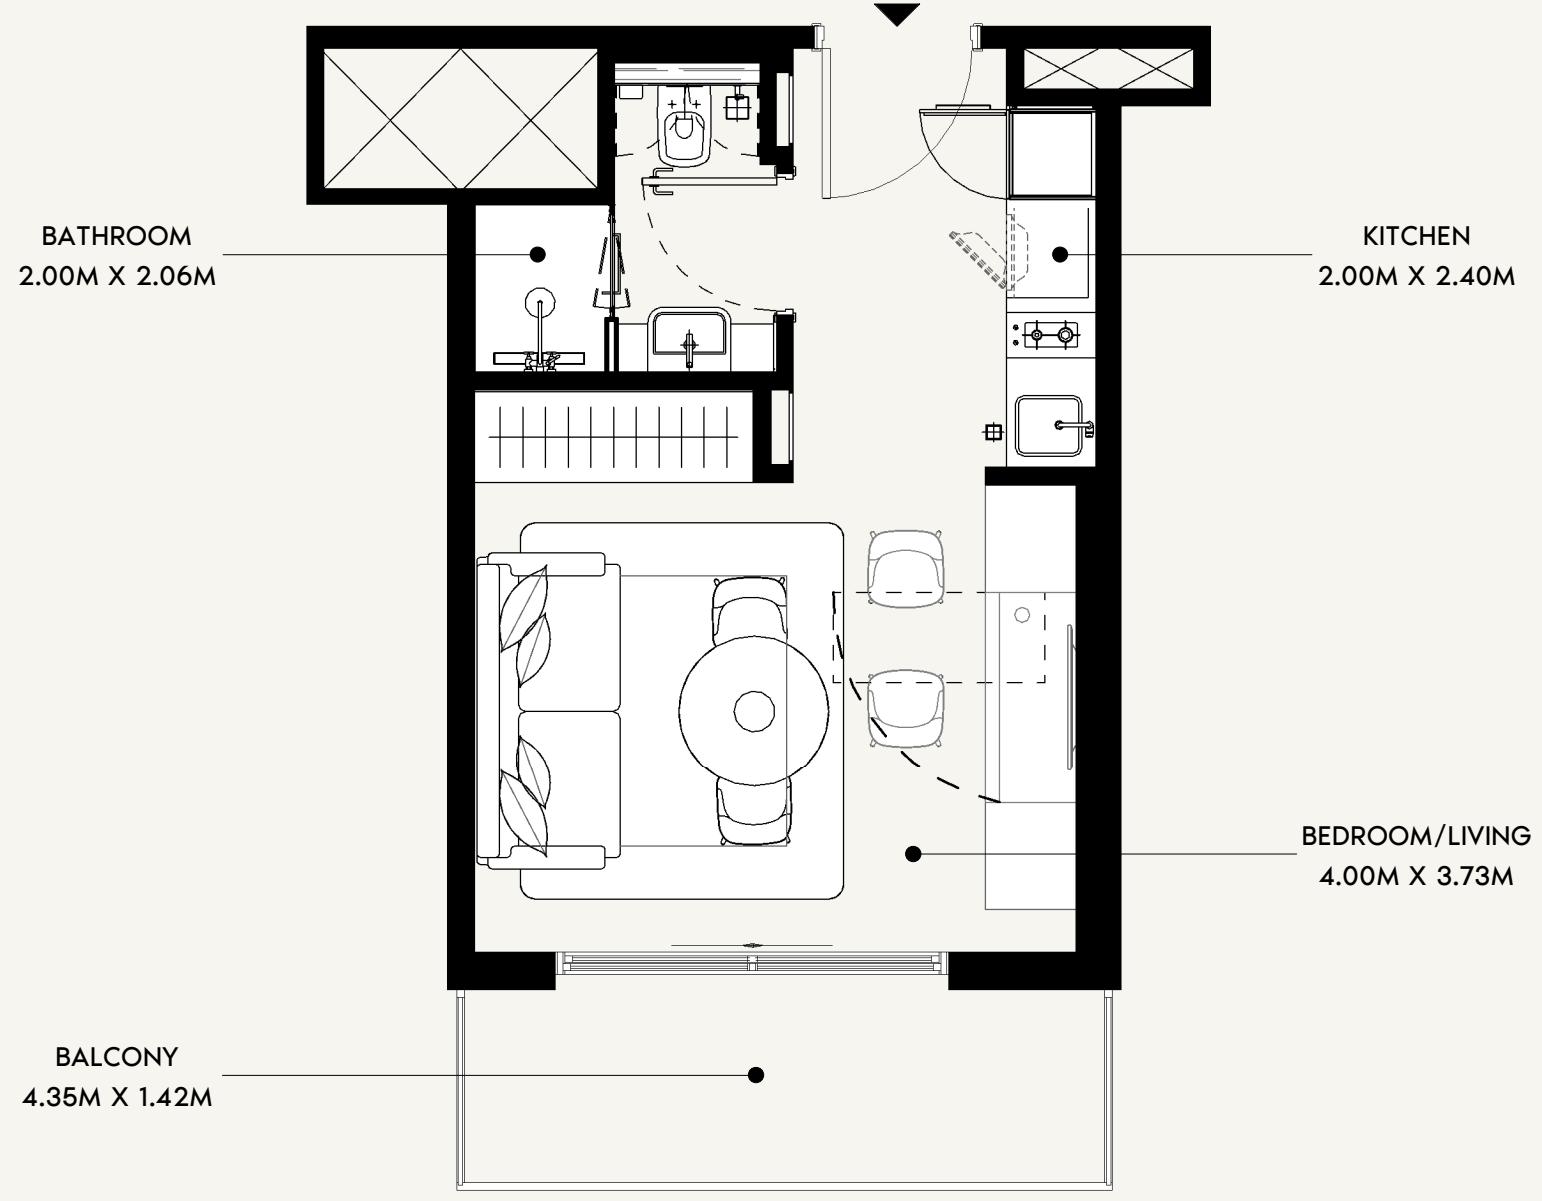

0 0.5 1.0 2.0 5.0

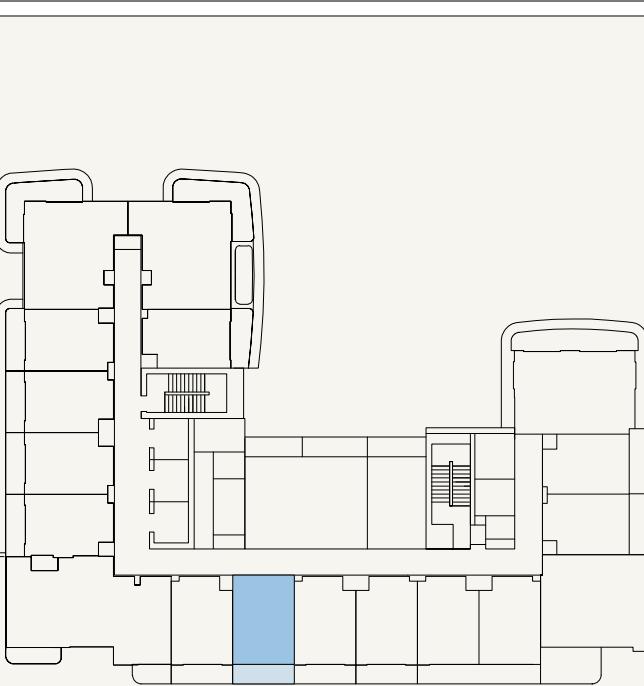

**AZIZI**

FLOOR NO:  
**2ND to 11TH FLOOR**

APARTMENT AREA:  
**272.01 SQ.FT. (25.27 SQ.M)**

DISCLAIMER:  
THE COLORED MARKETING FLOOR PLANS PROVIDED BY THE DEVELOPER ARE FOR ILLUSTRATIVE PURPOSES ONLY. ACTUAL DIMENSIONS, LAYOUT, AND FINISHES MAY VARY FROM THOSE DEPICTED IN THE PLANS. FURNITURE, FIXTURES, AND EQUIPMENT SHOWN IN THE PLANS ARE FOR DECORATIVE PURPOSES ONLY AND ARE NOT INCLUDED IN THE PURCHASE OR LEASE OF THE PROPERTY. THE DEVELOPER RESERVES THE RIGHT TO MAKE MODIFICATIONS, REVISIONS, AND CHANGES TO THE FLOOR PLANS, SPECIFICATIONS, AND FEATURES WITHOUT PRIOR NOTICE.



PROJECT NAME / BUILDING:  
**JADAF / PROJECT 5**

UNIT TYPE:  
**STUDIO (TYPE-02B)**

BALCONY AREA:  
**67.49 SQ.FT. (6.27 SQ.M)**

TOTAL APARTMENT AREA:  
**339.50 SQ.FT. (31.54 SQ.M)**

UNIT NO:  
**211 to 1111**

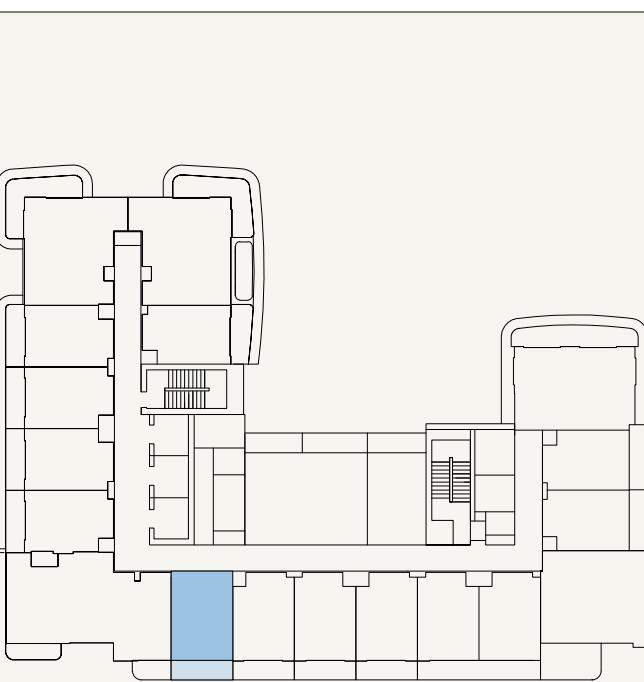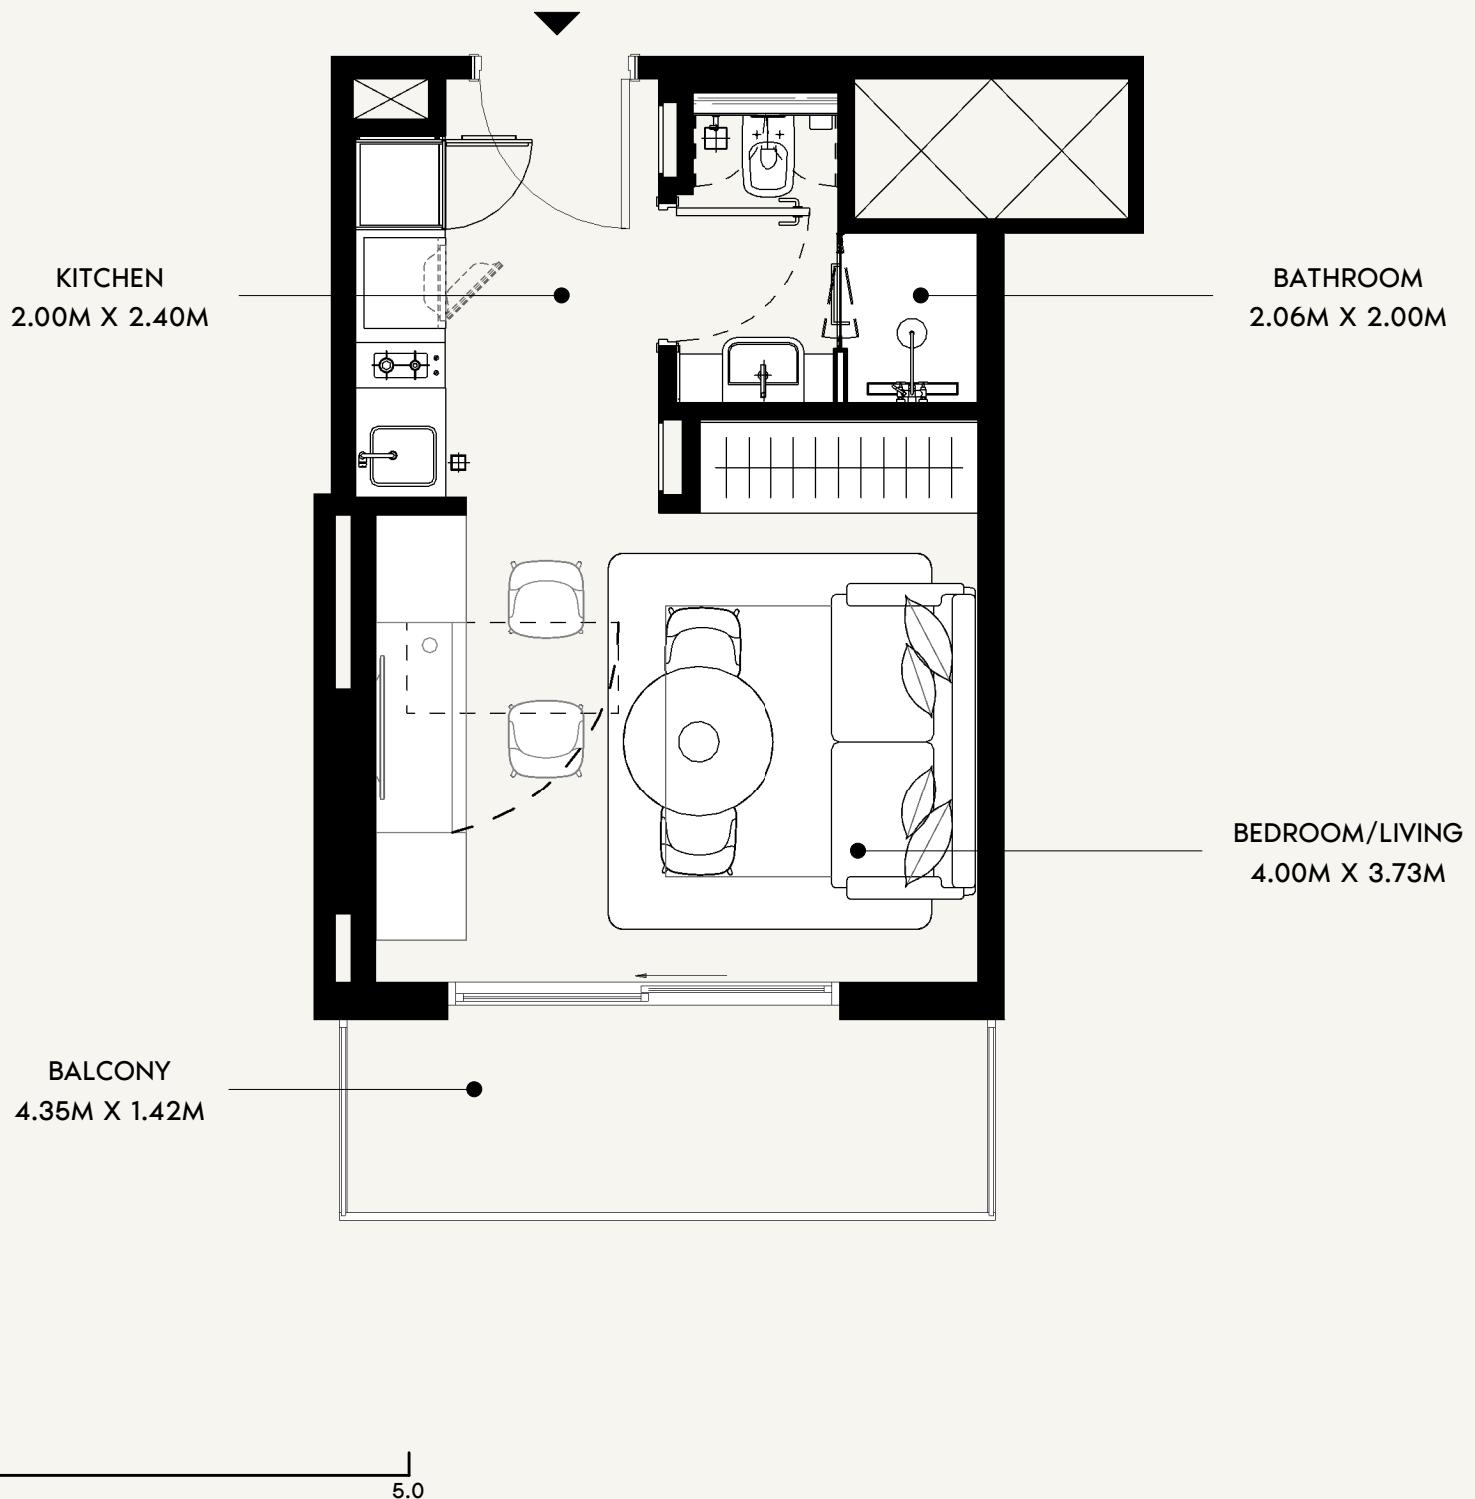

SCALE: N.T.S

**AZIZI**

**FLOOR NO:**  
**2ND to 11TH FLOOR**

**APARTMENT AREA:**  
**272.01 SQ.FT. (25.27 SQ.M)**

**DISCLAIMER:**  
THE COLORED MARKETING FLOOR PLANS PROVIDED BY THE DEVELOPER ARE FOR ILLUSTRATIVE PURPOSES ONLY. ACTUAL DIMENSIONS, LAYOUT, AND FINISHES MAY VARY FROM THOSE DEPICTED IN THE PLANS. FURNITURE, FIXTURES, AND EQUIPMENT SHOWN IN THE PLANS ARE FOR DECORATIVE PURPOSES ONLY AND ARE NOT INCLUDED IN THE PURCHASE OR LEASE OF THE PROPERTY. THE DEVELOPER RESERVES THE RIGHT TO MAKE MODIFICATIONS, REVISIONS, AND CHANGES TO THE FLOOR PLANS, SPECIFICATIONS, AND FEATURES WITHOUT PRIOR NOTICE.


**PROJECT NAME / BUILDING:**  
**JADAF / PROJECT 5**

**UNIT TYPE:**  
**STUDIO (TYPE-02B)**


**BALCONY AREA:**  
**67.49 SQ.FT. (6.27 SQ.M)**

**TOTAL APARTMENT AREA:**  
**339.50 SQ.FT. (31.54 SQ.M)**

**UNIT NO:**  
**212 to 112**

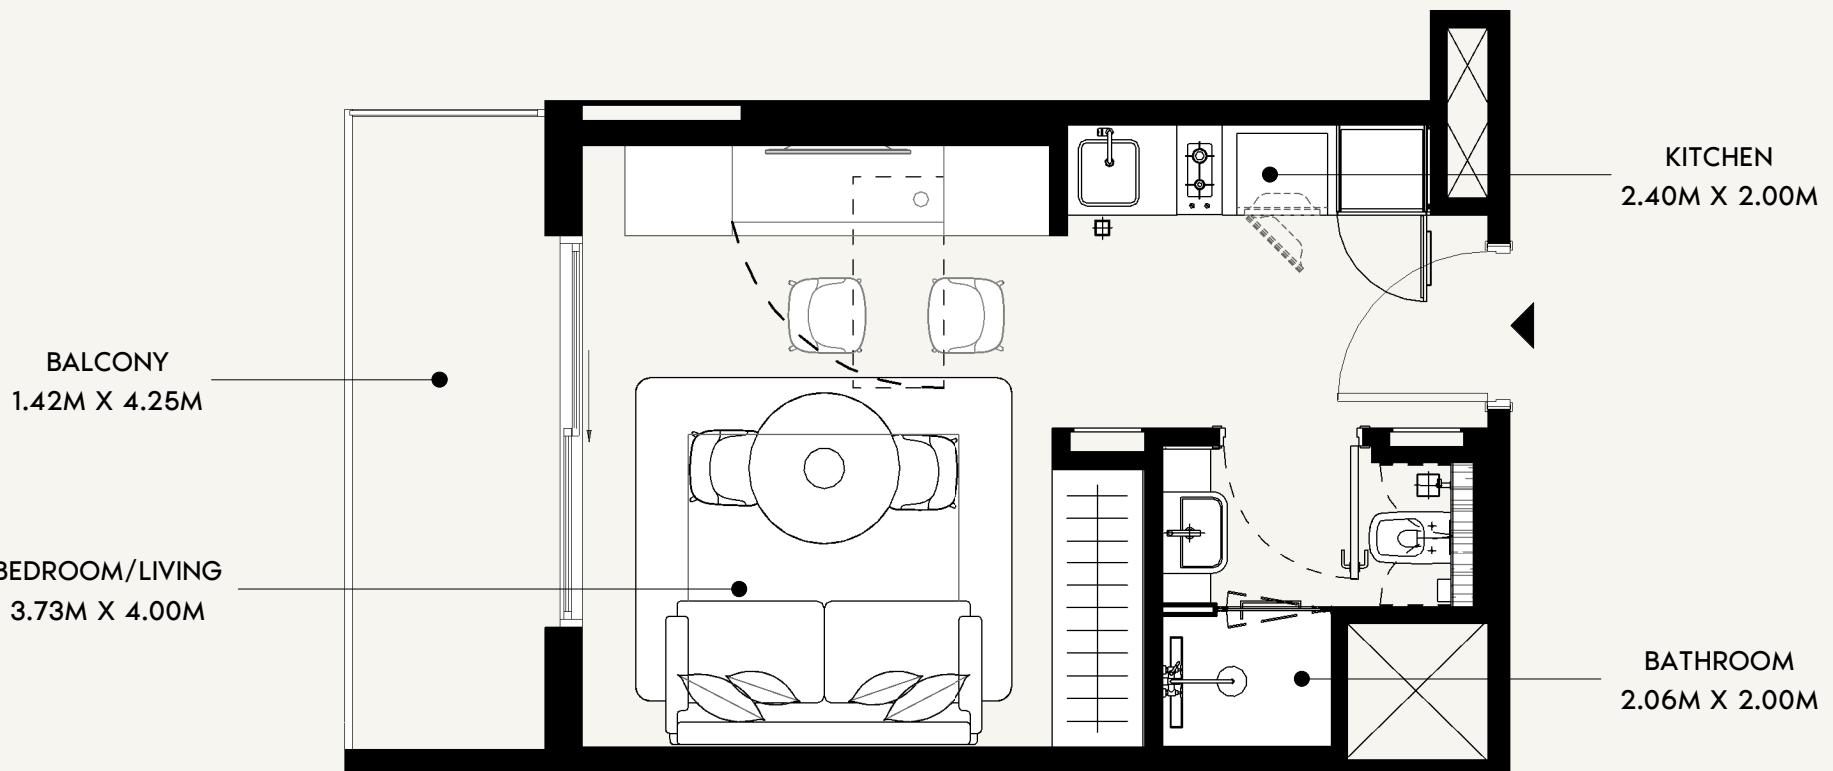

0 0.5 1.0 2.0 5.0

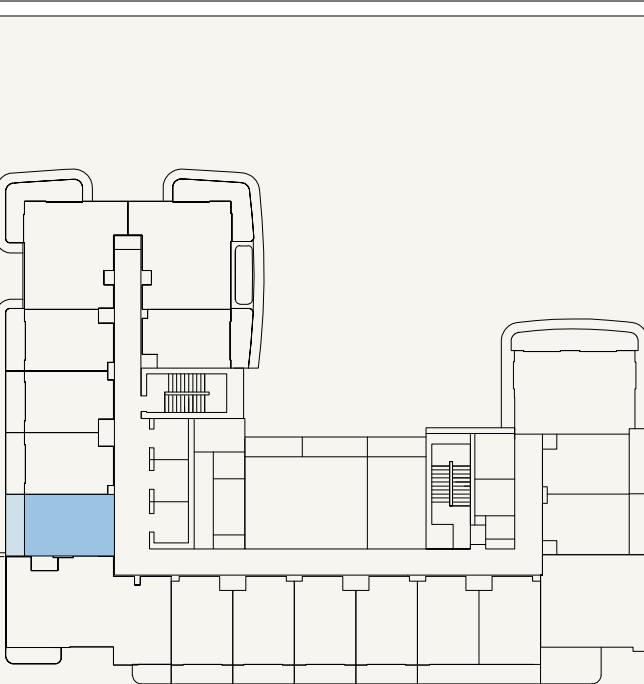

SCALE: N.T.S

**AZIZI**

FLOOR NO:  
**2ND to 11TH FLOOR**

APARTMENT AREA:  
**276.42 SQ.FT. (25.68 SQ.M)**

DISCLAIMER:  
THE COLORED MARKETING FLOOR PLANS PROVIDED BY THE DEVELOPER ARE FOR ILLUSTRATIVE PURPOSES ONLY. ACTUAL DIMENSIONS, LAYOUT, AND FINISHES MAY VARY FROM THOSE DEPICTED IN THE PLANS. FURNITURE, FIXTURES, AND EQUIPMENT SHOWN IN THE PLANS ARE FOR DECORATIVE PURPOSES ONLY AND ARE NOT INCLUDED IN THE PURCHASE OR LEASE OF THE PROPERTY. THE DEVELOPER RESERVES THE RIGHT TO MAKE MODIFICATIONS, REVISIONS, AND CHANGES TO THE FLOOR PLANS, SPECIFICATIONS, AND FEATURES WITHOUT PRIOR NOTICE.


PROJECT NAME / BUILDING:  
**JADAF / PROJECT 5**

UNIT TYPE:  
**STUDIO (TYPE-02B)**


BALCONY AREA:  
**65.23 SQ.FT. (6.06 SQ.M)**

TOTAL APARTMENT AREA:  
**341.65 SQ.FT. (31.74 SQ.M)**

UNIT NO:  
**214 to 1114**

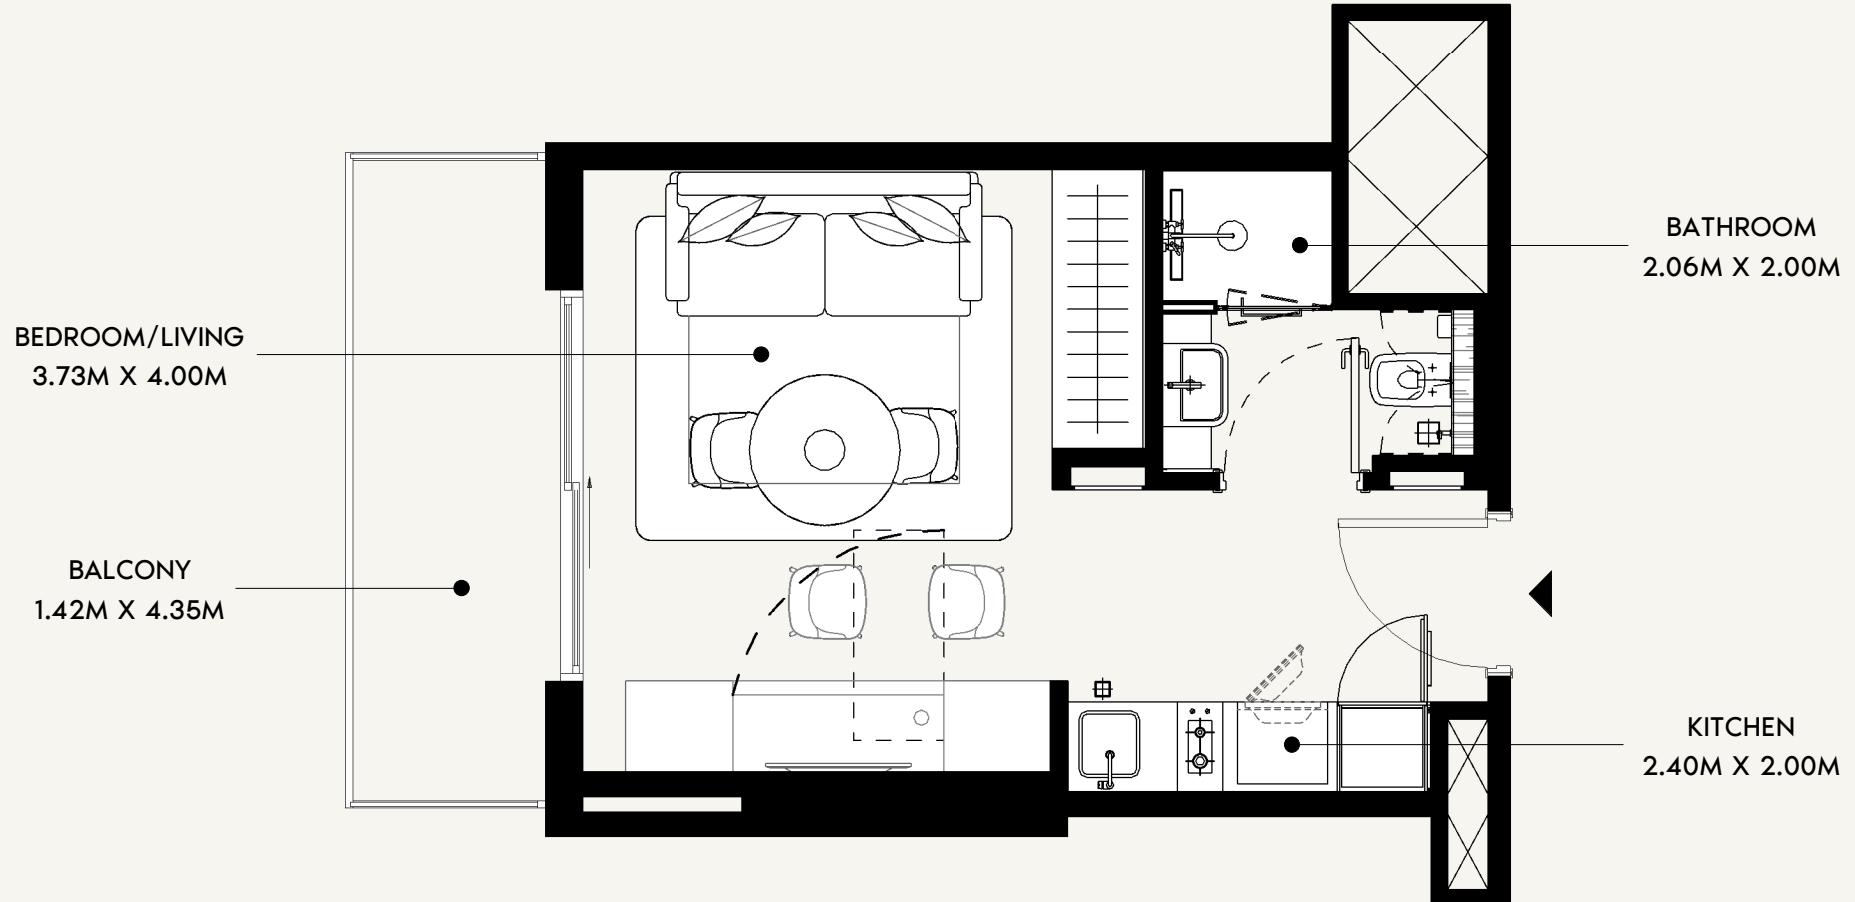

0 0.5 1.0 2.0 5.0

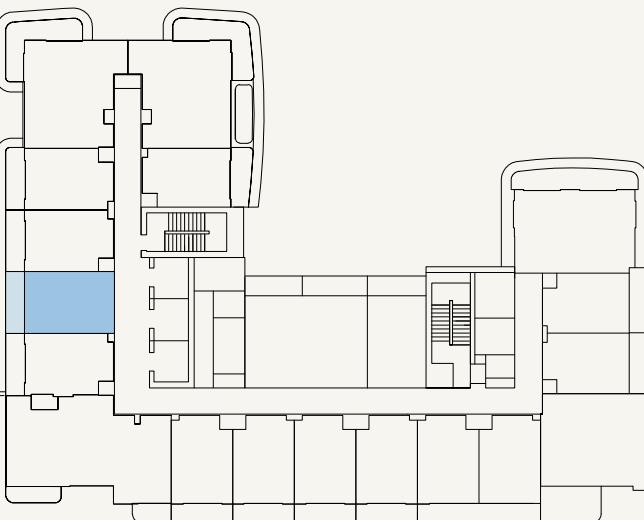

**AZIZI**

FLOOR NO:  
**2ND to 11TH FLOOR**

APARTMENT AREA:  
**272.11 SQ.FT. (25.28 SQ.M)**

DISCLAIMER:  
THE COLORED MARKETING FLOOR PLANS PROVIDED BY THE DEVELOPER ARE FOR ILLUSTRATIVE PURPOSES ONLY. ACTUAL DIMENSIONS, LAYOUT, AND FINISHES MAY VARY FROM THOSE DEPICTED IN THE PLANS. FURNITURE, FIXTURES, AND EQUIPMENT SHOWN IN THE PLANS ARE FOR DECORATIVE PURPOSES ONLY AND ARE NOT INCLUDED IN THE PURCHASE OR LEASE OF THE PROPERTY. THE DEVELOPER RESERVES THE RIGHT TO MAKE MODIFICATIONS, REVISIONS, AND CHANGES TO THE FLOOR PLANS, SPECIFICATIONS, AND FEATURES WITHOUT PRIOR NOTICE.



PROJECT NAME / BUILDING:  
**JADAF / PROJECT 5**

UNIT TYPE:  
**STUDIO (TYPE-02B)**

BALCONY AREA:  
**64.48 SQ.FT. (5.99 SQ.M)**

TOTAL APARTMENT AREA:  
**336.59 SQ.FT. (31.27 SQ.M)**

UNIT NO:  
**215 to 115**

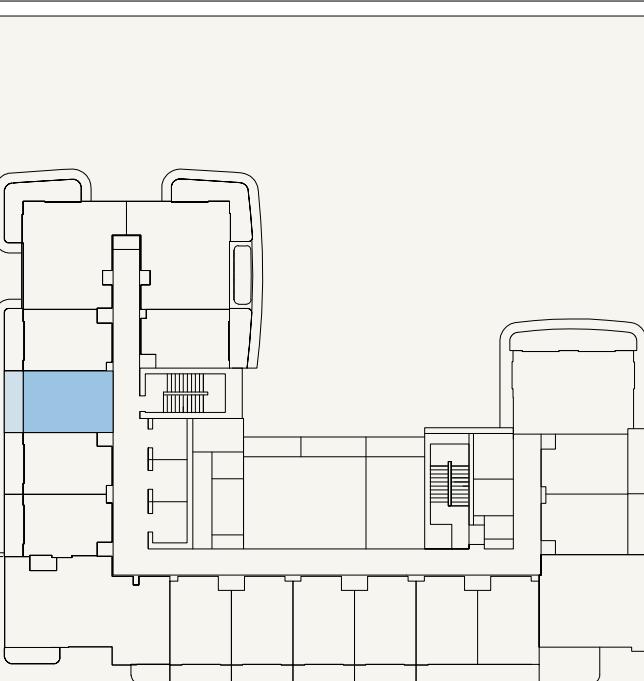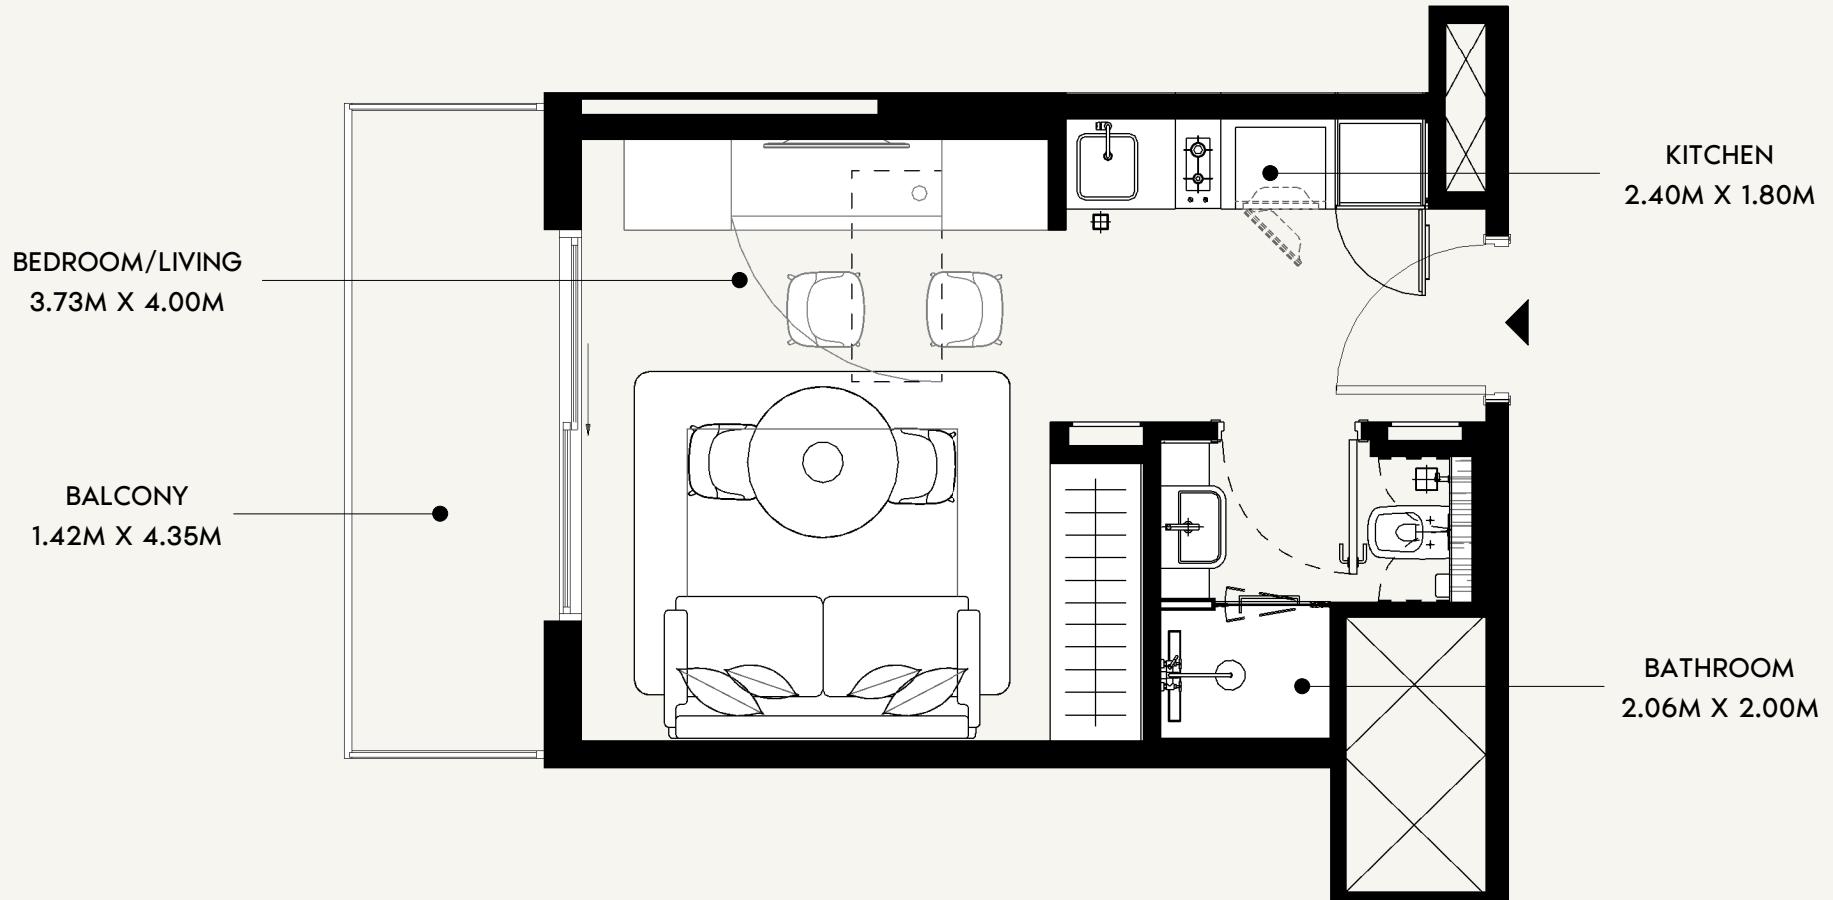

**AZIZI**

FLOOR NO:  
**2ND to 11TH FLOOR**

APARTMENT AREA:  
**272.01 SQ.FT. (25.27 SQ.M)**

DISCLAIMER:  
THE COLORED MARKETING FLOOR PLANS PROVIDED BY THE DEVELOPER ARE FOR ILLUSTRATIVE PURPOSES ONLY. ACTUAL DIMENSIONS, LAYOUT, AND FINISHES MAY VARY FROM THOSE DEPICTED IN THE PLANS. FURNITURE, FIXTURES, AND EQUIPMENT SHOWN IN THE PLANS ARE FOR DECORATIVE PURPOSES ONLY AND ARE NOT INCLUDED IN THE PURCHASE OR LEASE OF THE PROPERTY. THE DEVELOPER RESERVES THE RIGHT TO MAKE MODIFICATIONS, REVISIONS, AND CHANGES TO THE FLOOR PLANS, SPECIFICATIONS, AND FEATURES WITHOUT PRIOR NOTICE.



UNIT TYPE:  
**STUDIO (TYPE-02B)**

BALCONY AREA:  
**64.48 SQ.FT. (5.99 SQ.M)**

TOTAL APARTMENT AREA:  
**336.48 SQ.FT. (31.26 SQ.M)**

PROJECT NAME / BUILDING:  
**JADAF / PROJECT 5**

UNIT NO:  
**216 to 1116**

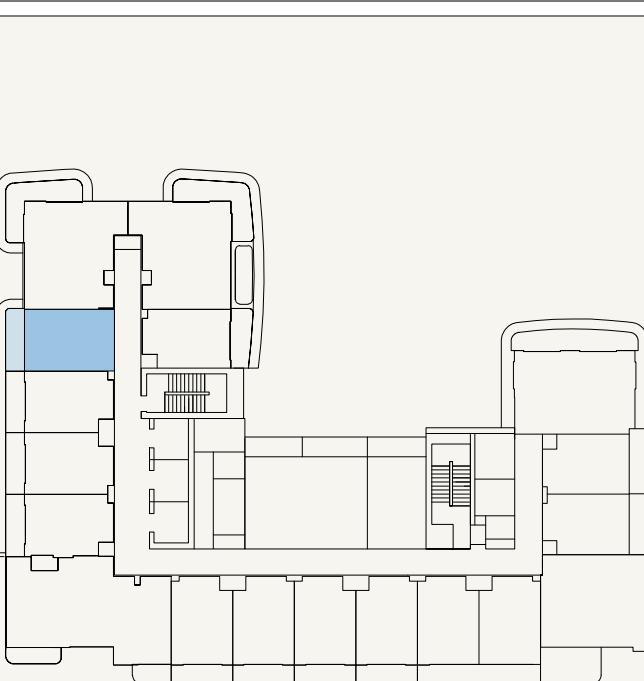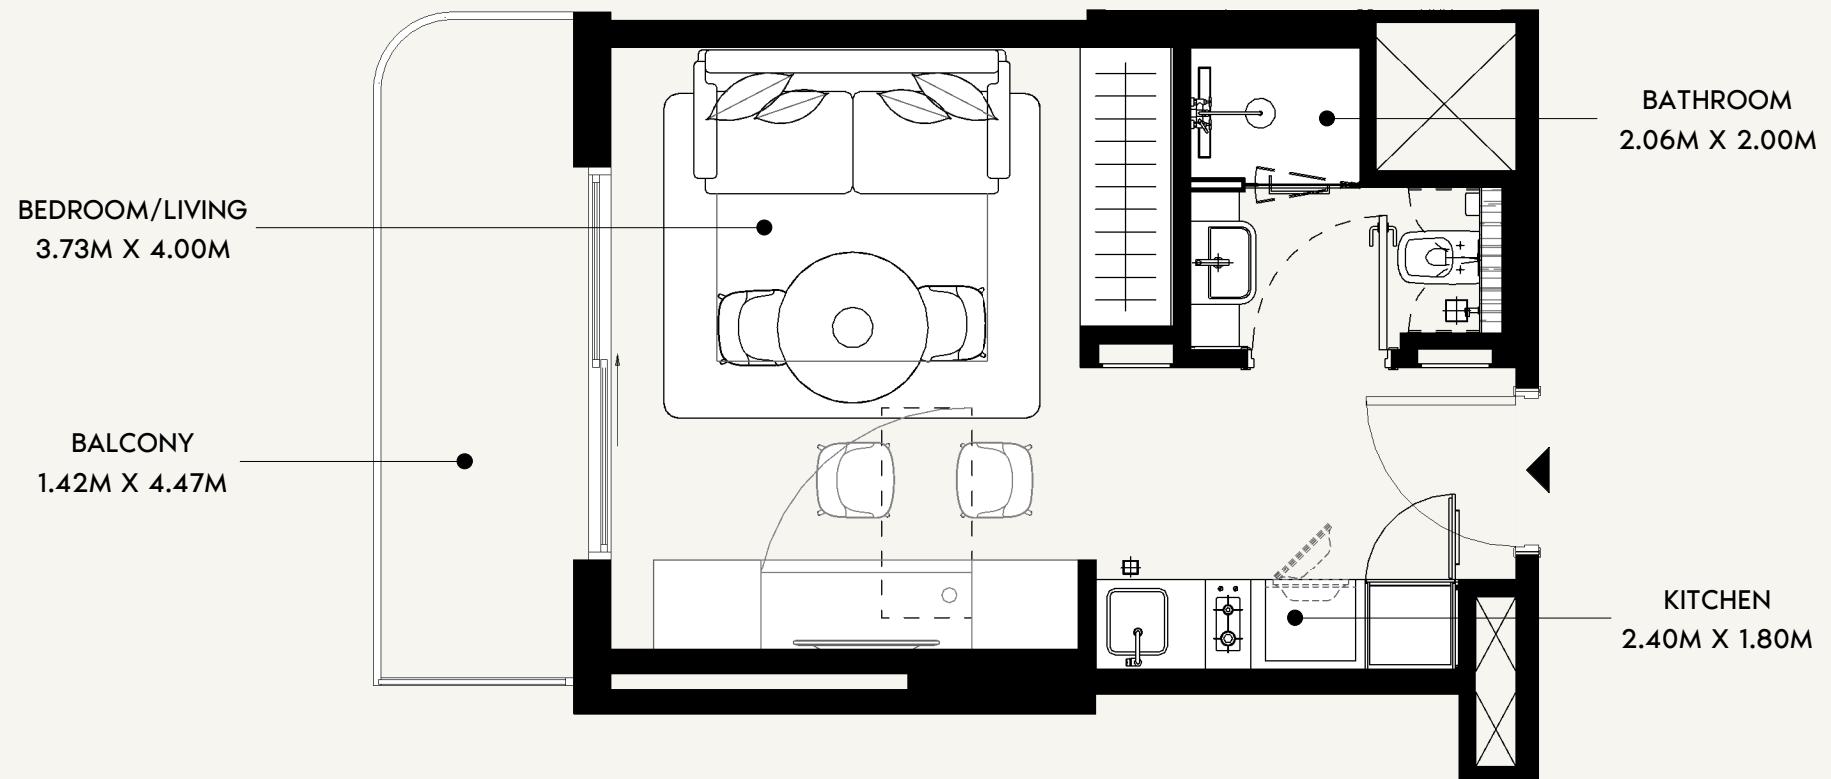

**AZIZI**

FLOOR NO:  
**2ND to 11TH FLOOR**

APARTMENT AREA:  
**272.11 SQ.FT. (25.28 SQ.M)**

DISCLAIMER:  
THE COLORED MARKETING FLOOR PLANS PROVIDED BY THE DEVELOPER ARE FOR ILLUSTRATIVE PURPOSES ONLY. ACTUAL DIMENSIONS, LAYOUT, AND FINISHES MAY VARY FROM THOSE DEPICTED IN THE PLANS. FURNITURE, FIXTURES, AND EQUIPMENT SHOWN IN THE PLANS ARE FOR DECORATIVE PURPOSES ONLY AND ARE NOT INCLUDED IN THE PURCHASE OR LEASE OF THE PROPERTY. THE DEVELOPER RESERVES THE RIGHT TO MAKE MODIFICATIONS, REVISIONS, AND CHANGES TO THE FLOOR PLANS, SPECIFICATIONS, AND FEATURES WITHOUT PRIOR NOTICE.


PROJECT NAME / BUILDING:  
**JADAF / PROJECT 5**

UNIT TYPE:  
**STUDIO (TYPE-02B)**

BALCONY AREA:  
**64.91 SQ.FT. (6.03 SQ.M)**

TOTAL APARTMENT AREA:  
**337.02 SQ.FT. (31.31 SQ.M)**

UNIT NO:  
**217 to 117**

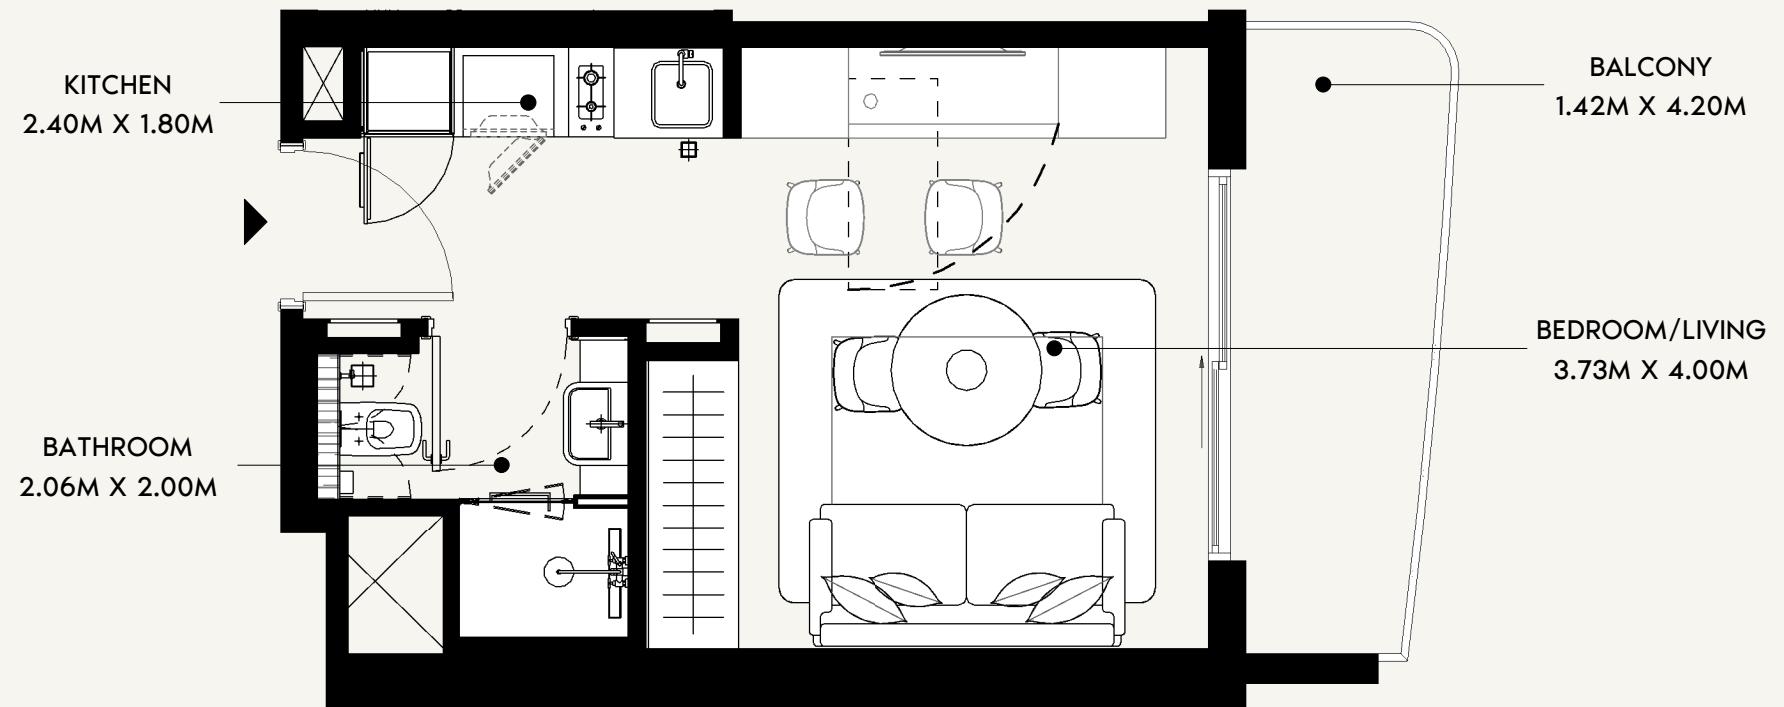

0 0.5 1.0 2.0 5.0

**AZIZI**

FLOOR NO:  
**2ND to 11TH FLOOR**

UNIT TYPE:  
**STUDIO (TYPE-01B)**

APARTMENT AREA:  
**269.64 SQ.FT. (25.05 SQ.M)**

BALCONY AREA:  
**63.94 SQ.FT. (5.94 SQ.M)**


DISCLAIMER:  
THE COLORED MARKETING FLOOR PLANS PROVIDED BY THE DEVELOPER ARE FOR ILLUSTRATIVE PURPOSES ONLY. ACTUAL DIMENSIONS, LAYOUT, AND FINISHES MAY VARY FROM THOSE DEPICTED IN THE PLANS. FURNITURE, FIXTURES, AND EQUIPMENT SHOWN IN THE PLANS ARE FOR DECORATIVE PURPOSES ONLY AND ARE NOT INCLUDED IN THE PURCHASE OR LEASE OF THE PROPERTY. THE DEVELOPER RESERVES THE RIGHT TO MAKE MODIFICATIONS, REVISIONS, AND CHANGES TO THE FLOOR PLANS, SPECIFICATIONS, AND FEATURES WITHOUT PRIOR NOTICE.

TOTAL APARTMENT AREA:  
**333.58 SQ.FT. (30.99 SQ.M)**

PROJECT NAME / BUILDING:  
**JADAF / PROJECT 5**


UNIT NO:  
**220 to 1120**

SCALE: N.T.S

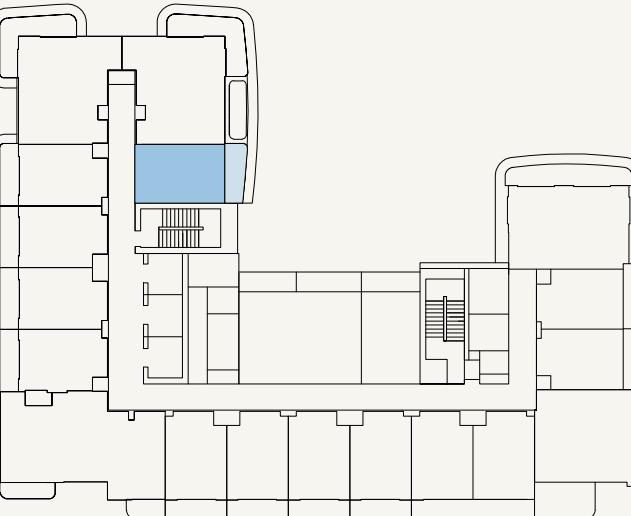

SCALE: N.T.S



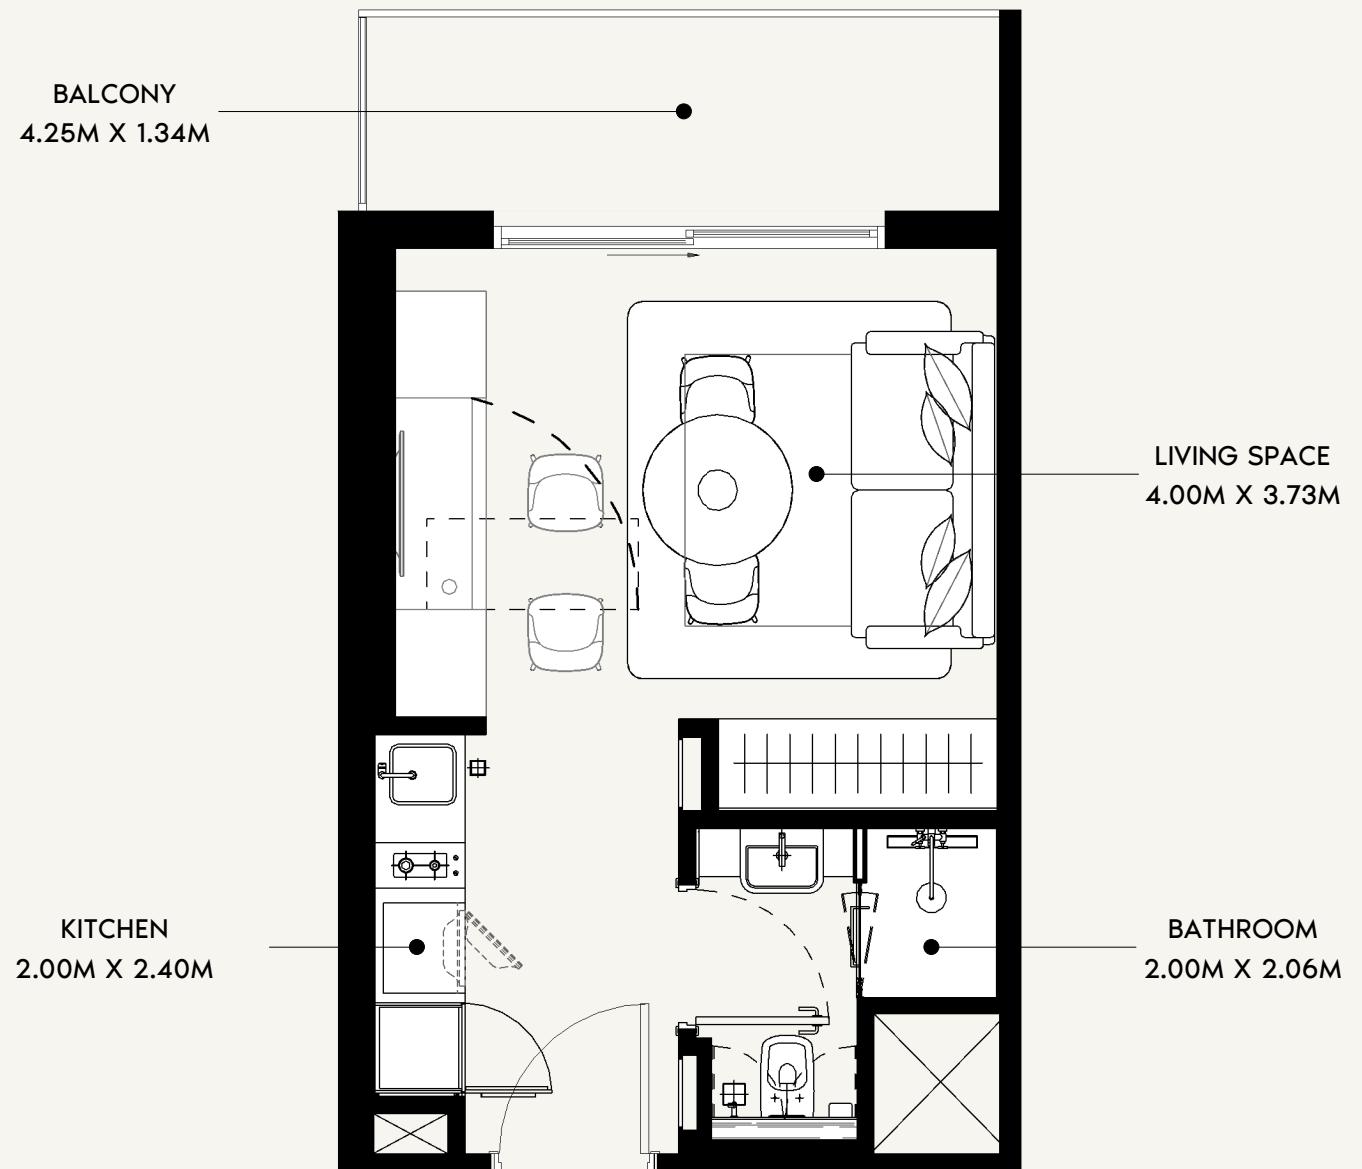

0 0.5 1.0 2.0 5.0

**AZIZI**

FLOOR NO:  
**12TH to 13TH FLOOR**

UNIT TYPE:  
**STUDIO (TYPE-01A)**

APARTMENT AREA:  
**278.25 SQ.FT. (25.85 SQ.M)**

BALCONY AREA:  
**70.28 SQ.FT. (6.53 SQ.M)**


DISCLAIMER:  
THE COLORED MARKETING FLOOR PLANS PROVIDED BY THE DEVELOPER ARE FOR ILLUSTRATIVE PURPOSES ONLY. ACTUAL DIMENSIONS, LAYOUT, AND FINISHES MAY VARY FROM THOSE DEPICTED IN THE PLANS. FURNITURE, FIXTURES, AND EQUIPMENT SHOWN IN THE PLANS ARE FOR DECORATIVE PURPOSES ONLY AND ARE NOT INCLUDED IN THE PURCHASE OR LEASE OF THE PROPERTY. THE DEVELOPER RESERVES THE RIGHT TO MAKE MODIFICATIONS, REVISIONS, AND CHANGES TO THE FLOOR PLANS, SPECIFICATIONS, AND FEATURES WITHOUT PRIOR NOTICE.

TOTAL APARTMENT AREA:  
**348.54 SQ.FT. (32.38 SQ.M)**

PROJECT NAME / BUILDING:  
**JADAF / PROJECT 5**


UNIT NO:  
**1202 to 1302**

SCALE: N.T.S

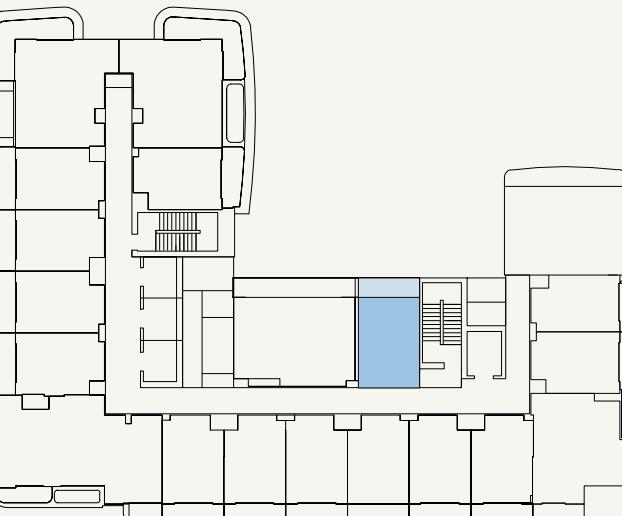

SCALE: N.T.S



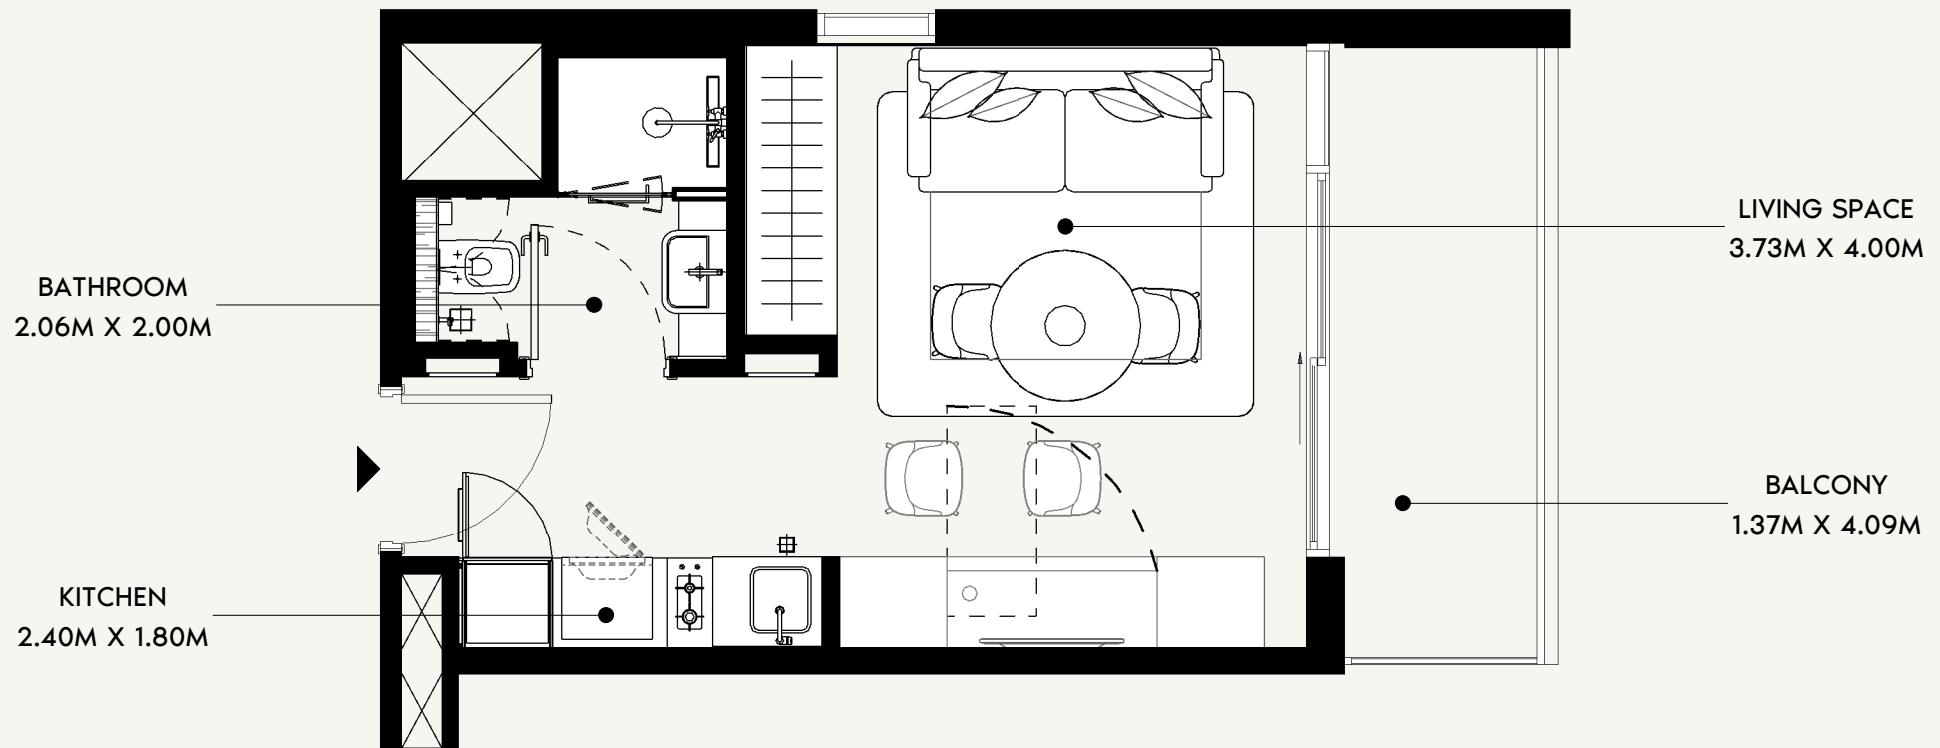

0 0.5 1.0 2.0 5.0

**AZIZI**

FLOOR NO:  
**12TH to 13TH FLOOR**

UNIT TYPE:  
**STUDIO (TYPE-03A)**

APARTMENT AREA:  
**265.87 SQ.FT. (24.7 SQ.M)**

BALCONY AREA:  
**67.28 SQ.FT. (6.25 SQ.M)**


DISCLAIMER:  
THE COLORED MARKETING FLOOR PLANS PROVIDED BY THE DEVELOPER ARE FOR ILLUSTRATIVE PURPOSES ONLY. ACTUAL DIMENSIONS, LAYOUT, AND FINISHES MAY VARY FROM THOSE DEPICTED IN THE PLANS. FURNITURE, FIXTURES, AND EQUIPMENT SHOWN IN THE PLANS ARE FOR DECORATIVE PURPOSES ONLY AND ARE NOT INCLUDED IN THE PURCHASE OR LEASE OF THE PROPERTY. THE DEVELOPER RESERVES THE RIGHT TO MAKE MODIFICATIONS, REVISIONS, AND CHANGES TO THE FLOOR PLANS, SPECIFICATIONS, AND FEATURES WITHOUT PRIOR NOTICE.

TOTAL APARTMENT AREA:  
**333.15 SQ.FT. (30.95 SQ.M)**

PROJECT NAME / BUILDING:  
**JADAF / PROJECT 5**


UNIT NO:  
**1203 to 1303**

SCALE: N.T.S

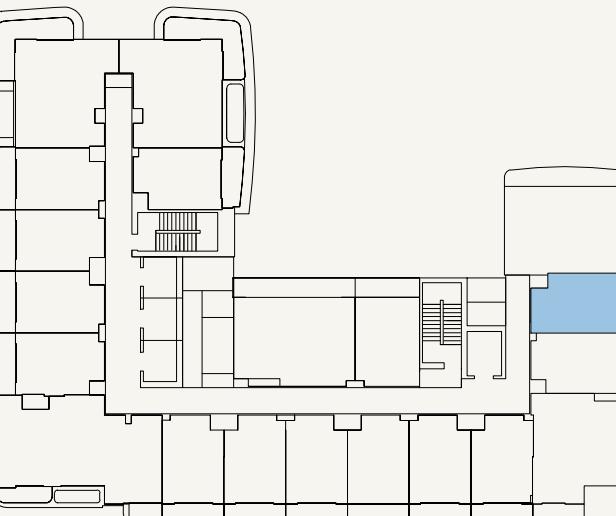


SCALE: N.T.S



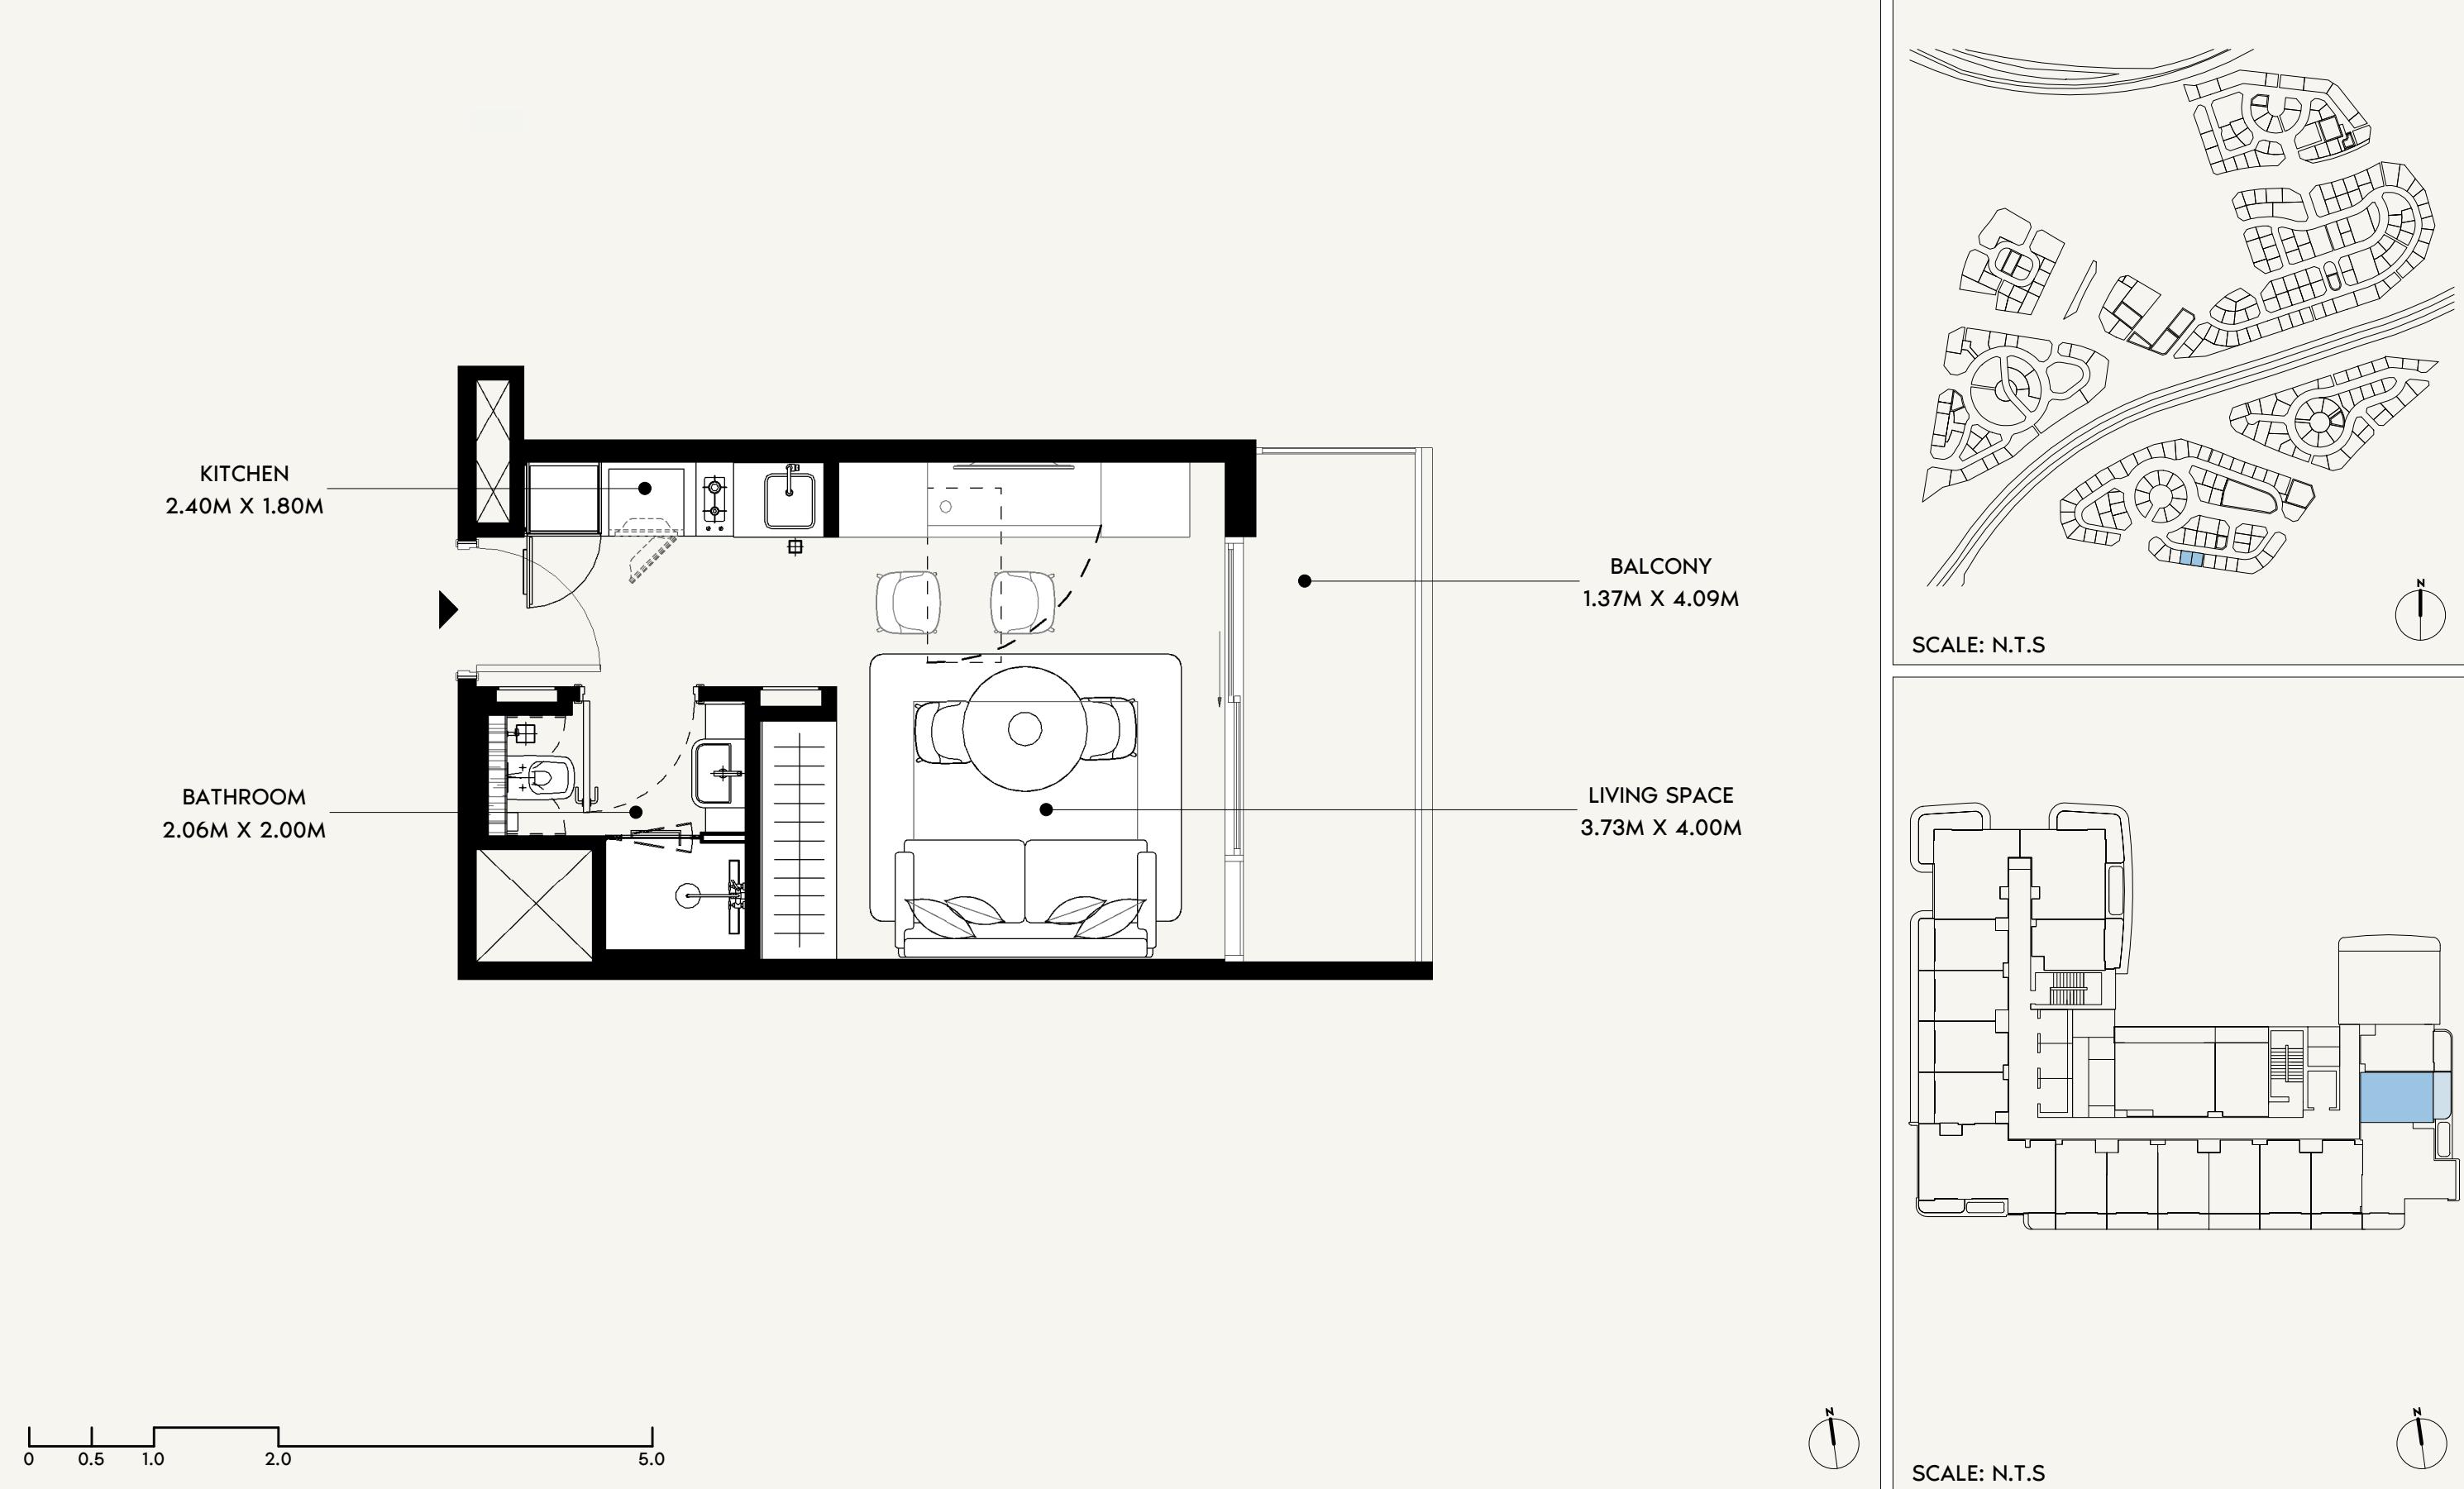

	<b>FLOOR NO:</b> <b>12TH to 13TH FLOOR</b>	<b>APARTMENT AREA:</b> <b>263.07 SQ.FT. (24.44 SQ.M)</b>	<b>DISCLAIMER:</b> <small>THE COLORED MARKETING FLOOR PLANS PROVIDED BY THE DEVELOPER ARE FOR ILLUSTRATIVE PURPOSES ONLY. ACTUAL DIMENSIONS, LAYOUT, AND FINISHES MAY VARY FROM THOSE DEPICTED IN THE PLANS. FURNITURE, FIXTURES, AND EQUIPMENT SHOWN IN THE PLANS ARE FOR DECORATIVE PURPOSES ONLY AND ARE NOT INCLUDED IN THE PURCHASE OR LEASE OF THE PROPERTY. THE DEVELOPER RESERVES THE RIGHT TO MAKE MODIFICATIONS, REVISIONS, AND CHANGES TO THE FLOOR PLANS, SPECIFICATIONS, AND FEATURES WITHOUT PRIOR NOTICE.</small>	<b>PROJECT NAME / BUILDING:</b> <b>JADAF / PROJECT 5</b>
	<b>UNIT TYPE:</b> <b>STUDIO (TYPE-02A)</b>	<b>BALCONY AREA:</b> <b>67.28 SQ.FT. (6.25 SQ.M)</b>	<b>TOTAL APARTMENT AREA:</b> <b>330.35 SQ.FT. (30.69 SQ.M)</b>	<b>UNIT NO:</b> <b>1204 to 1304</b>

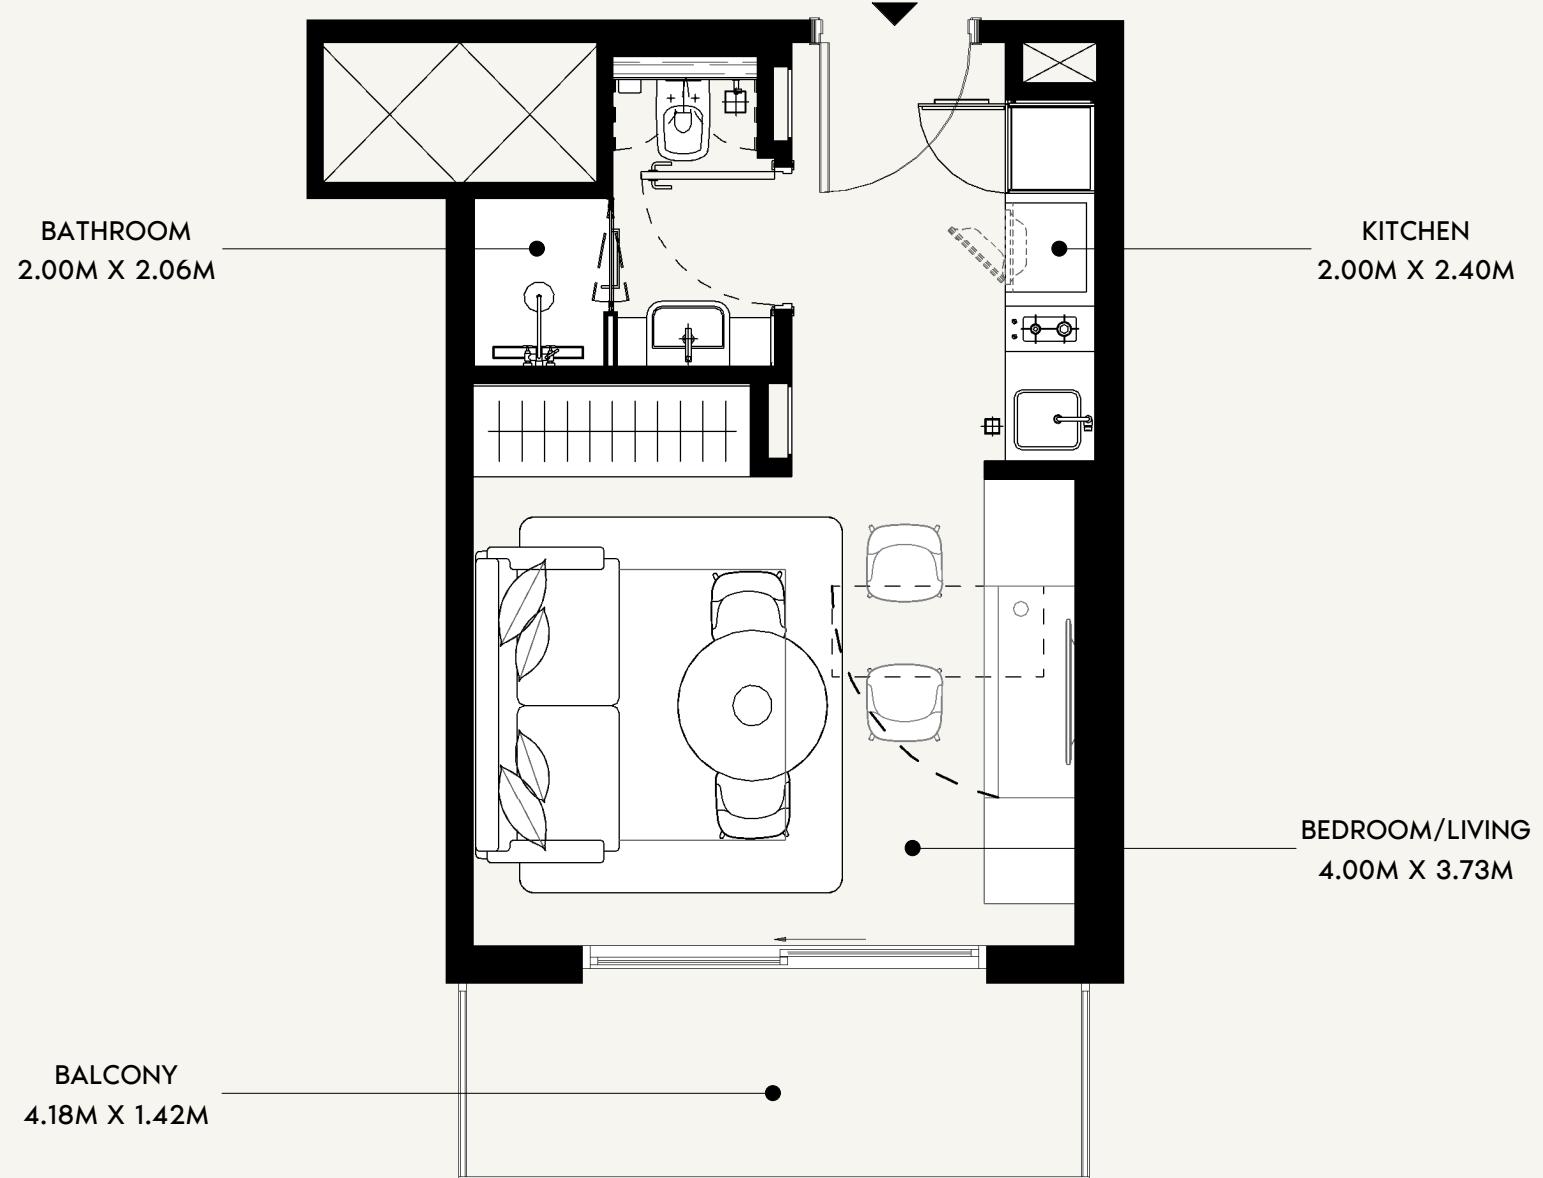

0 0.5 1.0 2.0 5.0

**AZIZI**

FLOOR NO:  
**12TH to 13TH FLOOR**

UNIT TYPE:  
**STUDIO (TYPE-02B)**

APARTMENT AREA:  
**273.84 SQ.FT. (25.44 SQ.M)**

BALCONY AREA:  
**64.91 SQ.FT. (6.03 SQ.M)**


DISCLAIMER:  
THE COLORED MARKETING FLOOR PLANS PROVIDED BY THE DEVELOPER ARE FOR ILLUSTRATIVE PURPOSES ONLY. ACTUAL DIMENSIONS, LAYOUT, AND FINISHES MAY VARY FROM THOSE DEPICTED IN THE PLANS. FURNITURE, FIXTURES, AND EQUIPMENT SHOWN IN THE PLANS ARE FOR DECORATIVE PURPOSES ONLY AND ARE NOT INCLUDED IN THE PURCHASE OR LEASE OF THE PROPERTY. THE DEVELOPER RESERVES THE RIGHT TO MAKE MODIFICATIONS, REVISIONS, AND CHANGES TO THE FLOOR PLANS, SPECIFICATIONS, AND FEATURES WITHOUT PRIOR NOTICE.

TOTAL APARTMENT AREA:  
**338.74 SQ.FT. (31.47 SQ.M)**

PROJECT NAME / BUILDING:  
**JADAF / PROJECT 5**


UNIT NO:  
**1206 to 1306**

SCALE: N.T.S


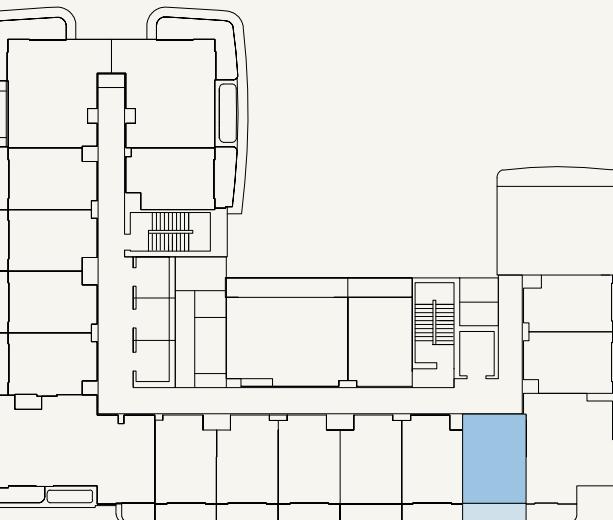


SCALE: N.T.S



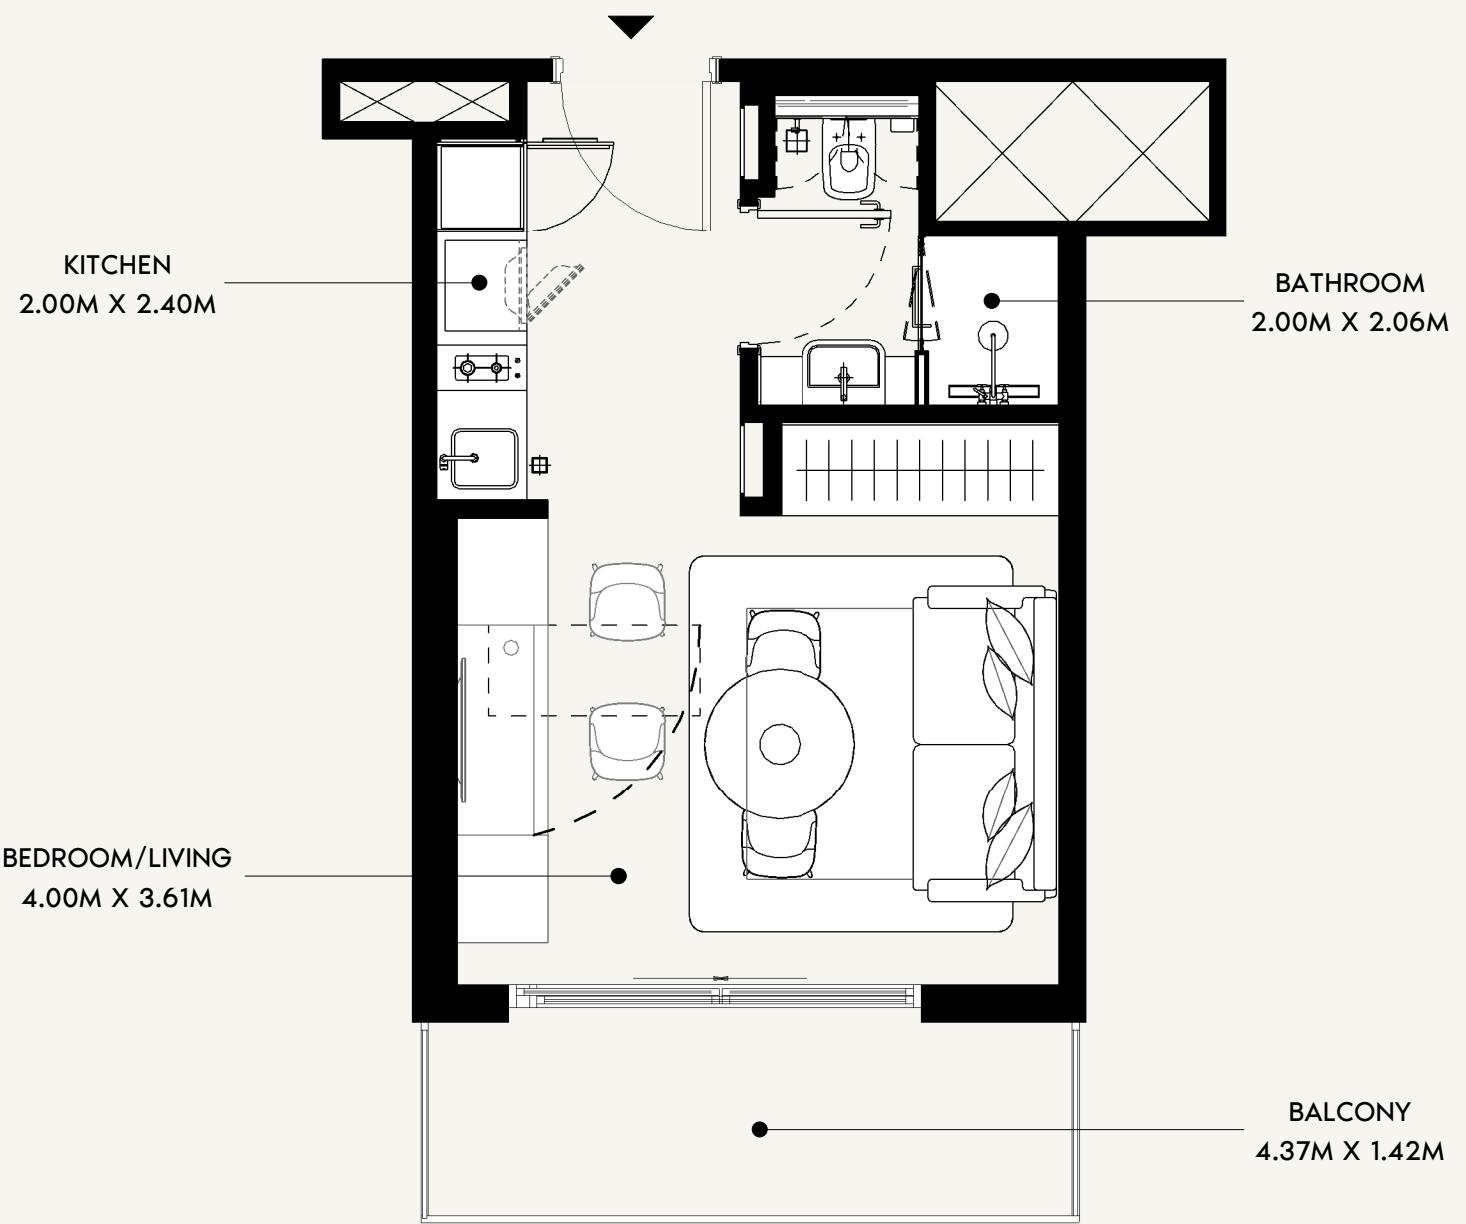

0 0.5 1.0 2.0 5.0

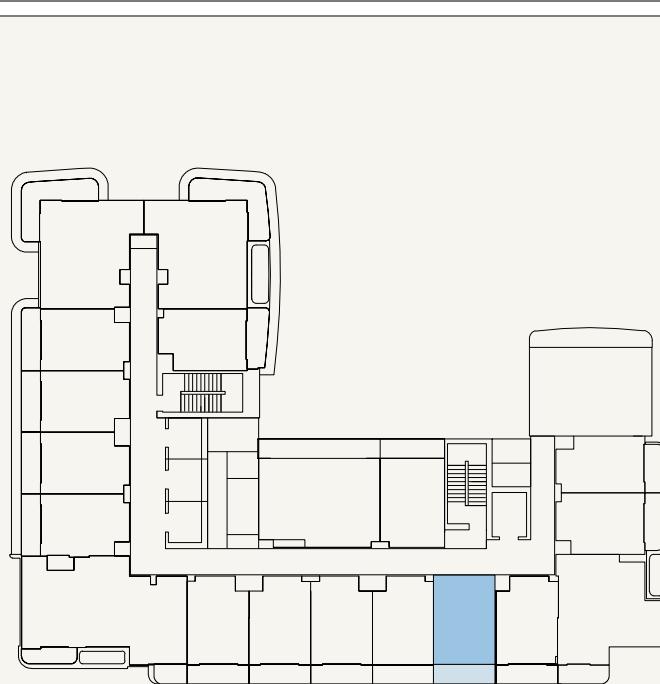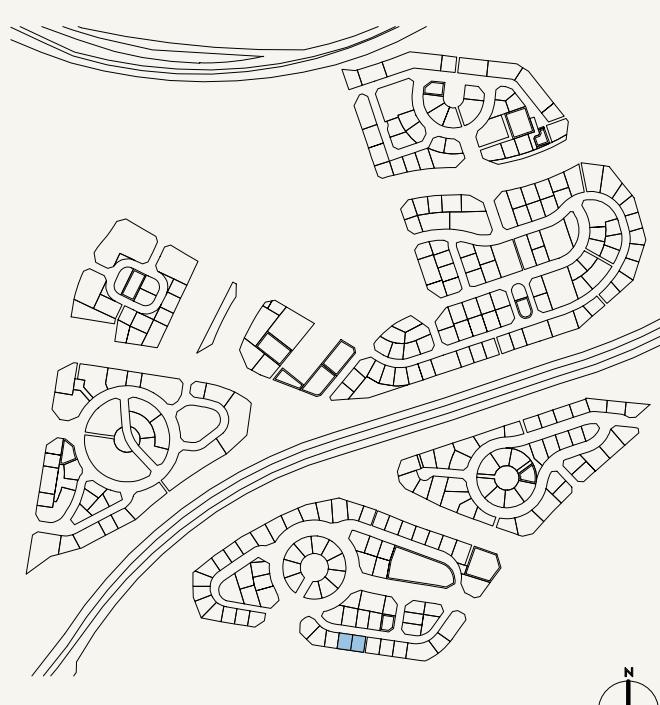

SCALE: N.T.S

**AZIZI**

FLOOR NO:  
**12TH to 13TH FLOOR**

APARTMENT AREA:  
**272.01 SQ.FT. (25.27 SQ.M)**

DISCLAIMER:  
THE COLORED MARKETING FLOOR PLANS PROVIDED BY THE DEVELOPER ARE FOR ILLUSTRATIVE PURPOSES ONLY. ACTUAL DIMENSIONS, LAYOUT, AND FINISHES MAY VARY FROM THOSE DEPICTED IN THE PLANS. FURNITURE, FIXTURES, AND EQUIPMENT SHOWN IN THE PLANS ARE FOR DECORATIVE PURPOSES ONLY AND ARE NOT INCLUDED IN THE PURCHASE OR LEASE OF THE PROPERTY. THE DEVELOPER RESERVES THE RIGHT TO MAKE MODIFICATIONS, REVISIONS, AND CHANGES TO THE FLOOR PLANS, SPECIFICATIONS, AND FEATURES WITHOUT PRIOR NOTICE.


PROJECT NAME / BUILDING:  
**JADAF / PROJECT 5**

UNIT TYPE:  
**STUDIO (TYPE-02B)**



BALCONY AREA:  
**67.92 SQ.FT. (6.31 SQ.M)**

TOTAL APARTMENT AREA:  
**339.93 SQ.FT. (31.58 SQ.M)**

UNIT NO:  
**1207 to 1307**

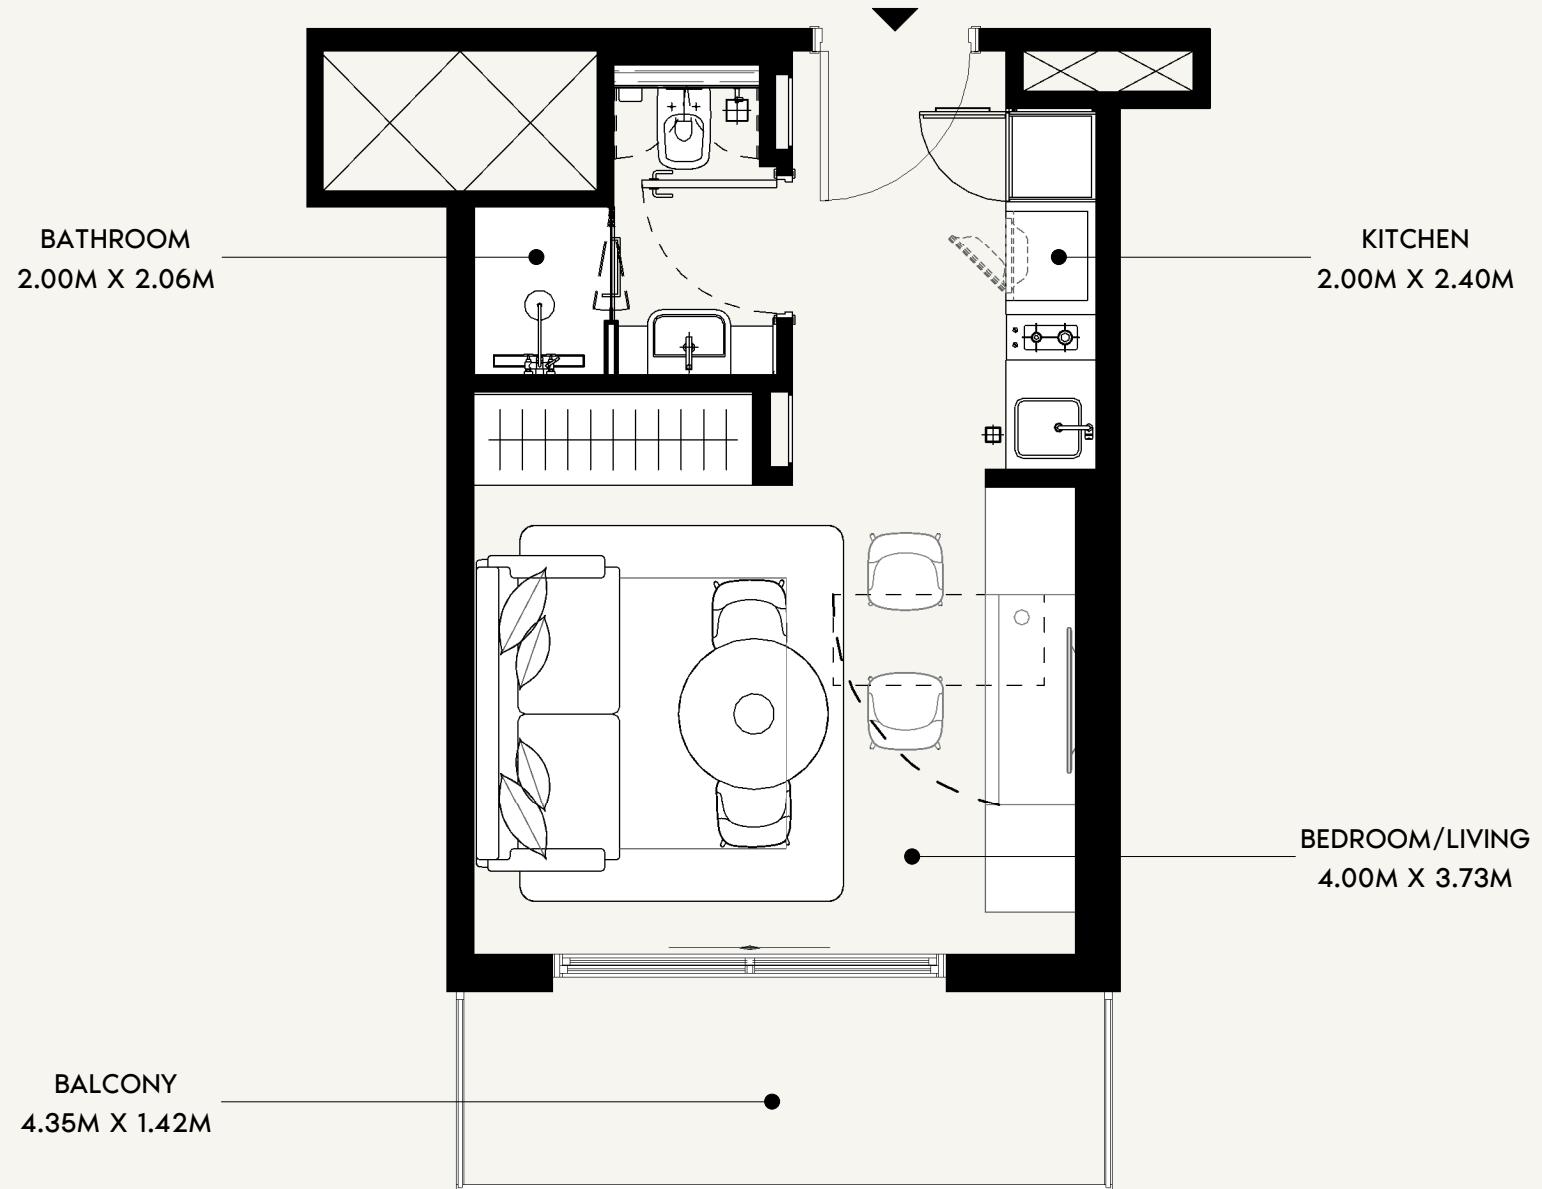

0 0.5 1.0 2.0 5.0

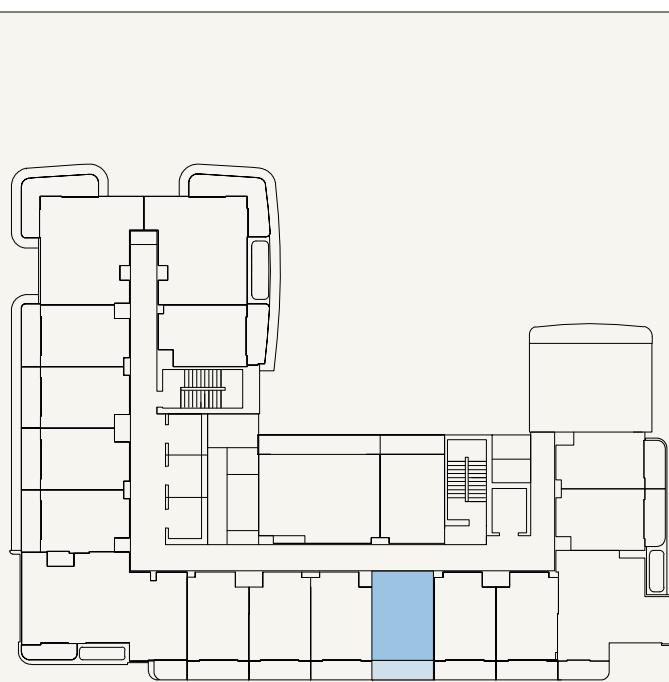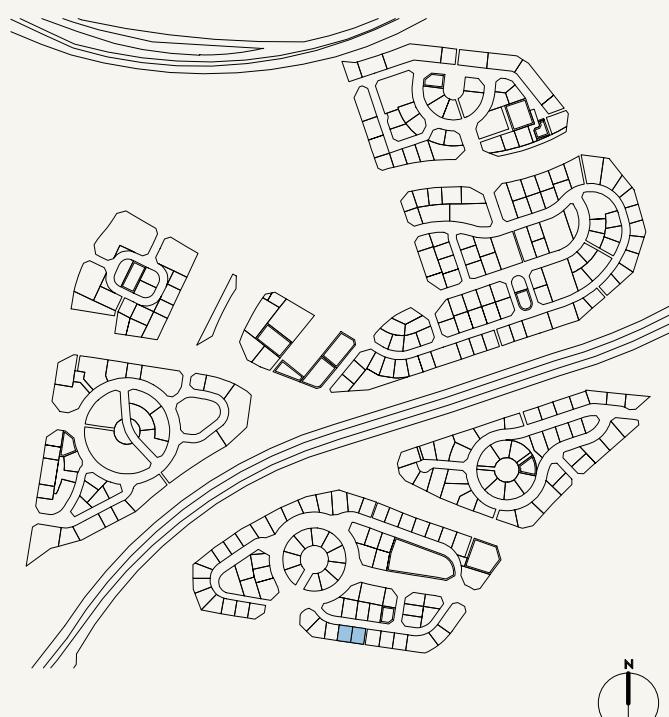

SCALE: N.T.S

**AZIZI**

FLOOR NO:  
**12TH to 13TH FLOOR**

APARTMENT AREA:  
**272.01 SQ.FT. (25.27 SQ.M)**

**DISCLAIMER:**  
THE COLORED MARKETING FLOOR PLANS PROVIDED BY THE DEVELOPER ARE FOR ILLUSTRATIVE PURPOSES ONLY. ACTUAL DIMENSIONS, LAYOUT, AND FINISHES MAY VARY FROM THOSE DEPICTED IN THE PLANS. FURNITURE, FIXTURES, AND EQUIPMENT SHOWN IN THE PLANS ARE FOR DECORATIVE PURPOSES ONLY AND ARE NOT INCLUDED IN THE PURCHASE OR LEASE OF THE PROPERTY. THE DEVELOPER RESERVES THE RIGHT TO MAKE MODIFICATIONS, REVISIONS, AND CHANGES TO THE FLOOR PLANS, SPECIFICATIONS, AND FEATURES WITHOUT PRIOR NOTICE.


PROJECT NAME / BUILDING:  
**JADAF / PROJECT 5**

UNIT TYPE:  
**STUDIO (TYPE-02B)**

BALCONY AREA:  
**67.49 SQ.FT. (6.27 SQ.M)**

TOTAL APARTMENT AREA:  
**339.50 SQ.FT. (31.54 SQ.M)**

UNIT NO:  
**1208 to 1308**

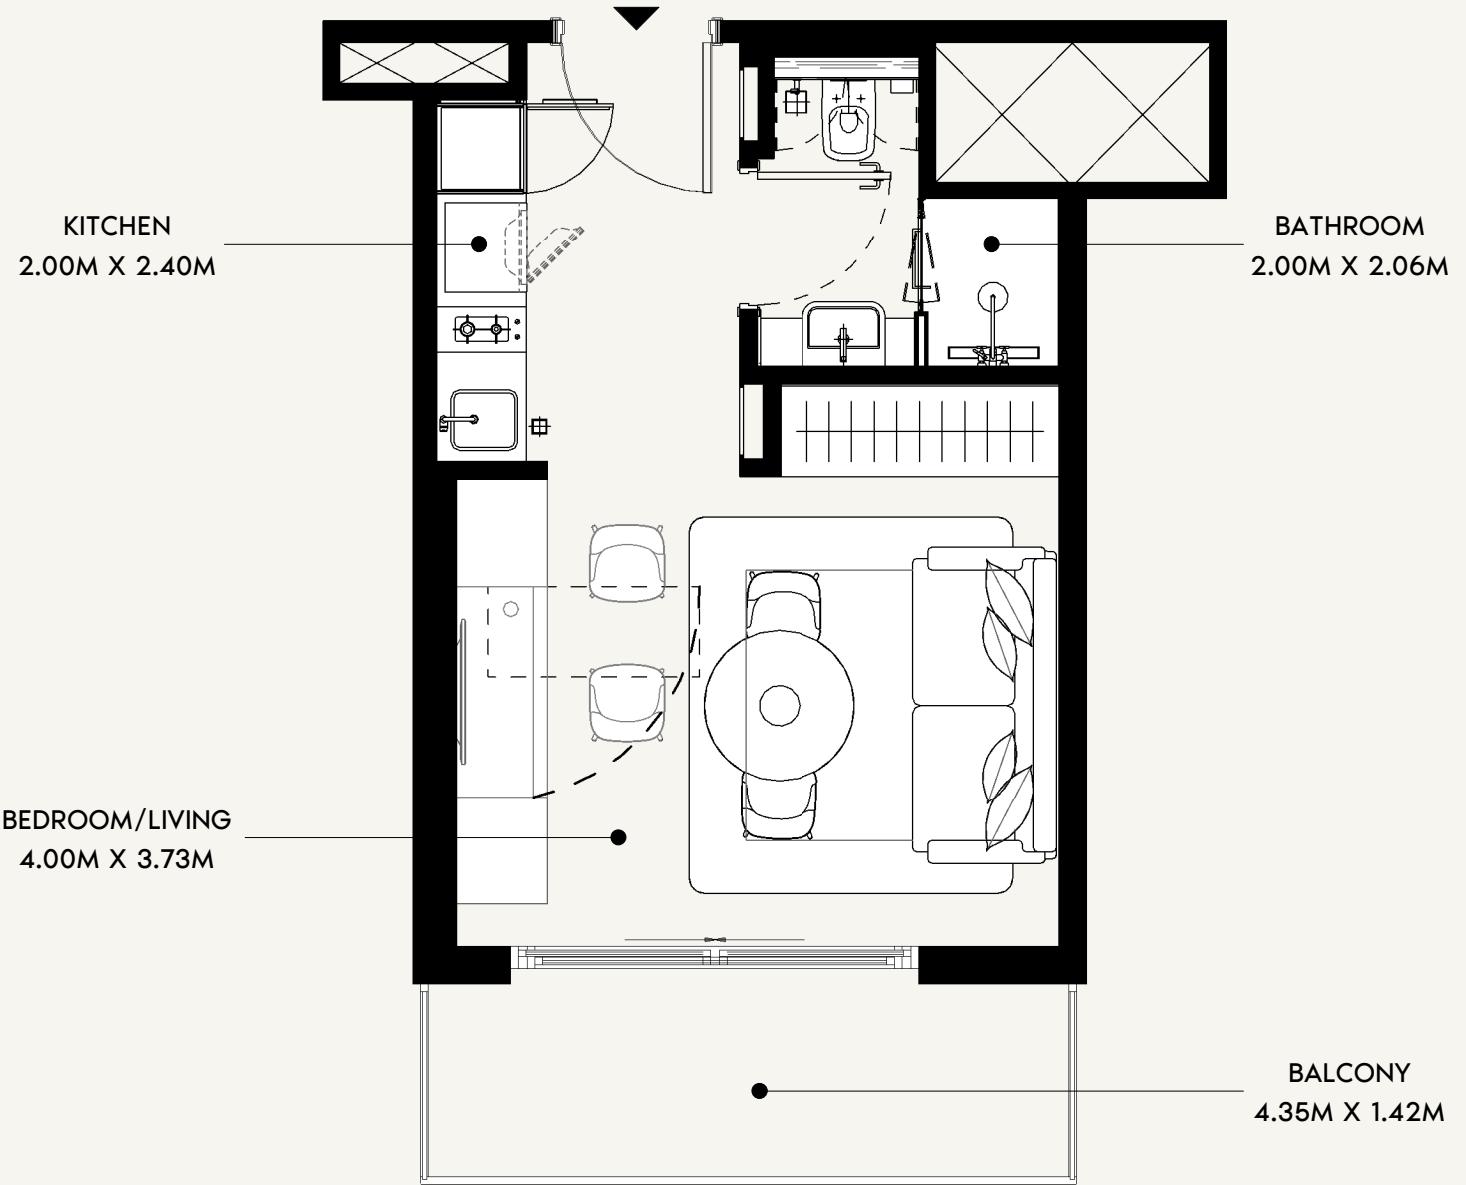

0 0.5 1.0 2.0 5.0

**AZIZI**

FLOOR NO:  
**12TH to 13TH FLOOR**

UNIT TYPE:  
**STUDIO (TYPE-02B)**

APARTMENT AREA:  
**272.01 SQ.FT. (25.27 SQ.M)**

BALCONY AREA:  
**67.60 SQ.FT. (6.28 SQ.M)**


DISCLAIMER:  
THE COLORED MARKETING FLOOR PLANS PROVIDED BY THE DEVELOPER ARE FOR ILLUSTRATIVE PURPOSES ONLY. ACTUAL DIMENSIONS, LAYOUT, AND FINISHES MAY VARY FROM THOSE DEPICTED IN THE PLANS. FURNITURE, FIXTURES, AND EQUIPMENT SHOWN IN THE PLANS ARE FOR DECORATIVE PURPOSES ONLY AND ARE NOT INCLUDED IN THE PURCHASE OR LEASE OF THE PROPERTY. THE DEVELOPER RESERVES THE RIGHT TO MAKE MODIFICATIONS, REVISIONS, AND CHANGES TO THE FLOOR PLANS, SPECIFICATIONS, AND FEATURES WITHOUT PRIOR NOTICE.

TOTAL APARTMENT AREA:  
**339.60 SQ.FT. (31.55 SQ.M)**

PROJECT NAME / BUILDING:  
**JADAF / PROJECT 5**


UNIT NO:  
**1209 to 1309**

SCALE: N.T.S

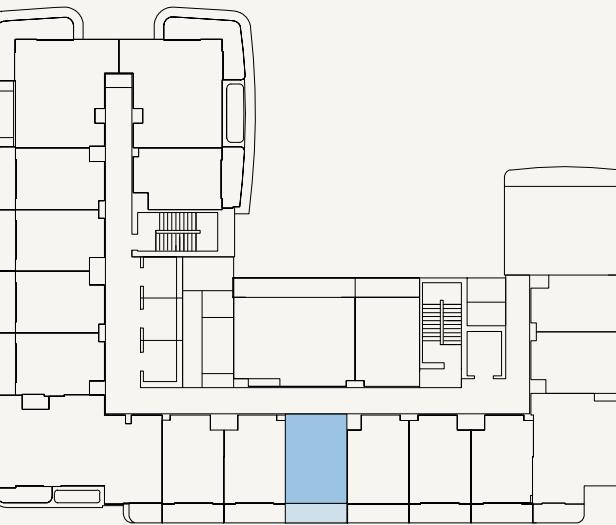

SCALE: N.T.S



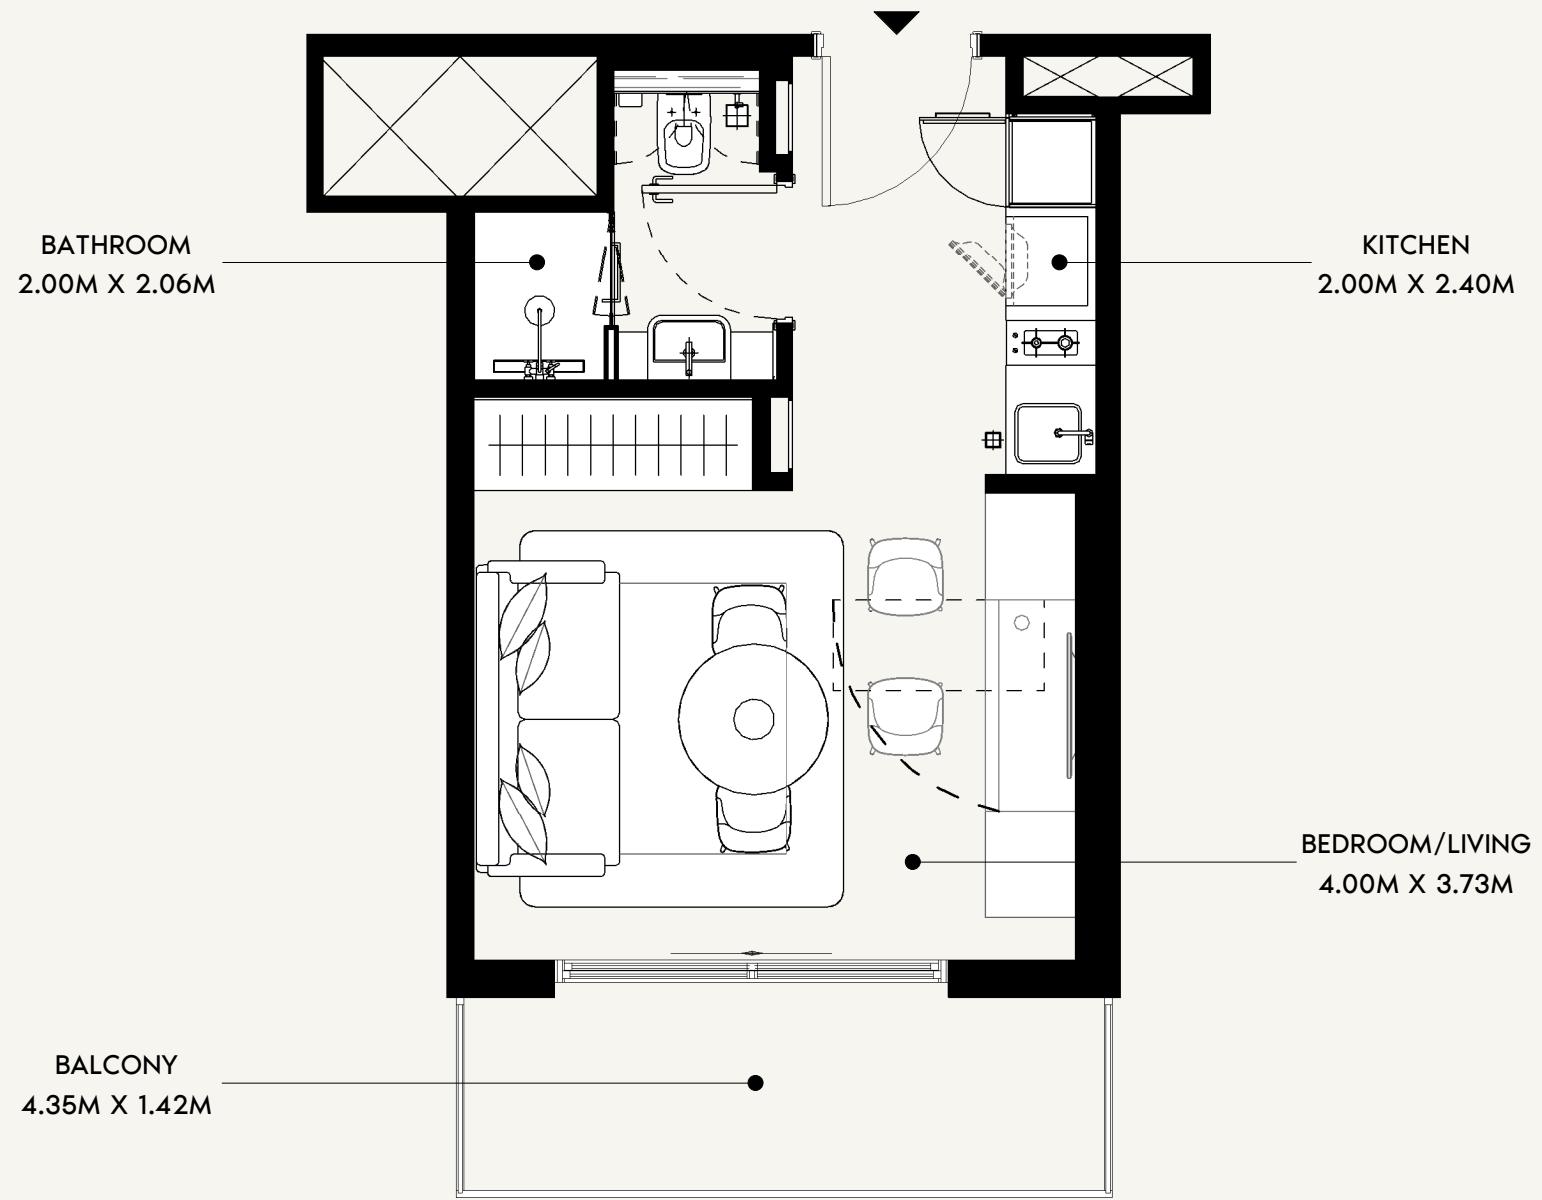

0 0.5 1.0 2.0 5.0

**AZIZI**

FLOOR NO:  
**12TH to 13TH FLOOR**

APARTMENT AREA:  
**272.01 SQ.FT. (25.27 SQ.M)**

DISCLAIMER:  
THE COLORED MARKETING FLOOR PLANS PROVIDED BY THE DEVELOPER ARE FOR ILLUSTRATIVE PURPOSES ONLY. ACTUAL DIMENSIONS, LAYOUT, AND FINISHES MAY VARY FROM THOSE DEPICTED IN THE PLANS. FURNITURE, FIXTURES, AND EQUIPMENT SHOWN IN THE PLANS ARE FOR DECORATIVE PURPOSES ONLY AND ARE NOT INCLUDED IN THE PURCHASE OR LEASE OF THE PROPERTY. THE DEVELOPER RESERVES THE RIGHT TO MAKE MODIFICATIONS, REVISIONS, AND CHANGES TO THE FLOOR PLANS, SPECIFICATIONS, AND FEATURES WITHOUT PRIOR NOTICE.



PROJECT NAME / BUILDING:  
**JADAF / PROJECT 5**

UNIT TYPE:  
**STUDIO (TYPE-02B)**

BALCONY AREA:  
**67.49 SQ.FT. (6.27 SQ.M)**

TOTAL APARTMENT AREA:  
**339.50 SQ.FT. (31.54 SQ.M)**



UNIT NO:  
**1210 to 1310**

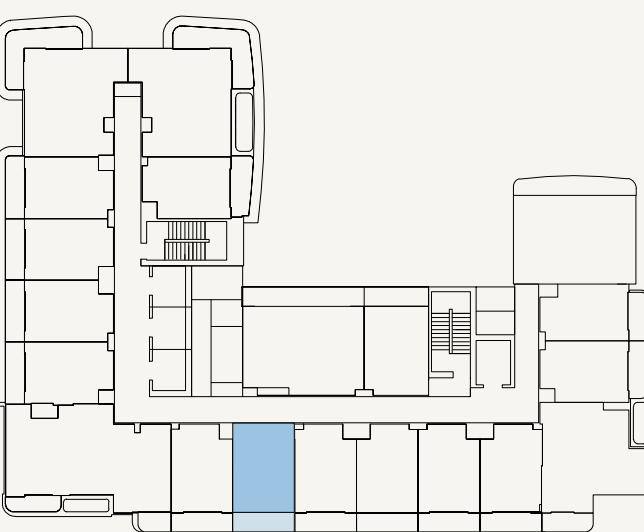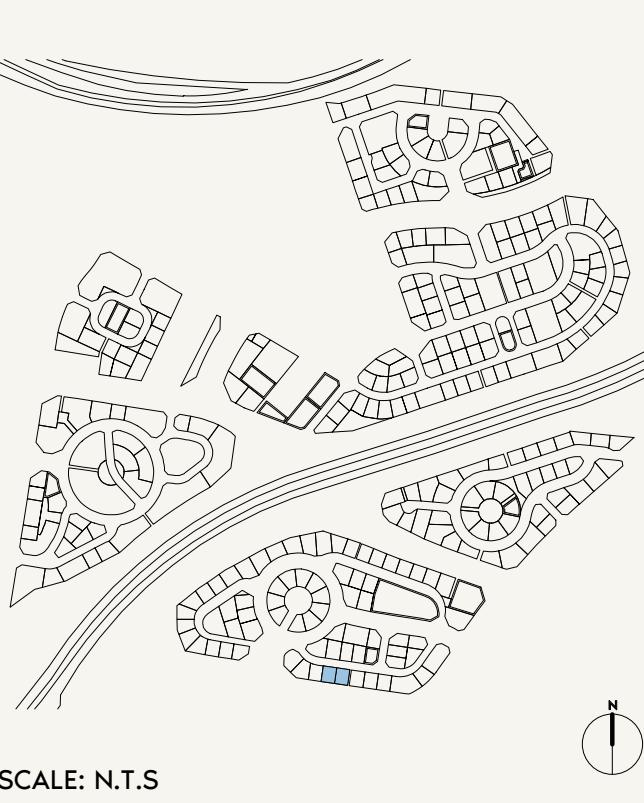

SCALE: N.T.S



0 0.5 1.0 2.0 5.0

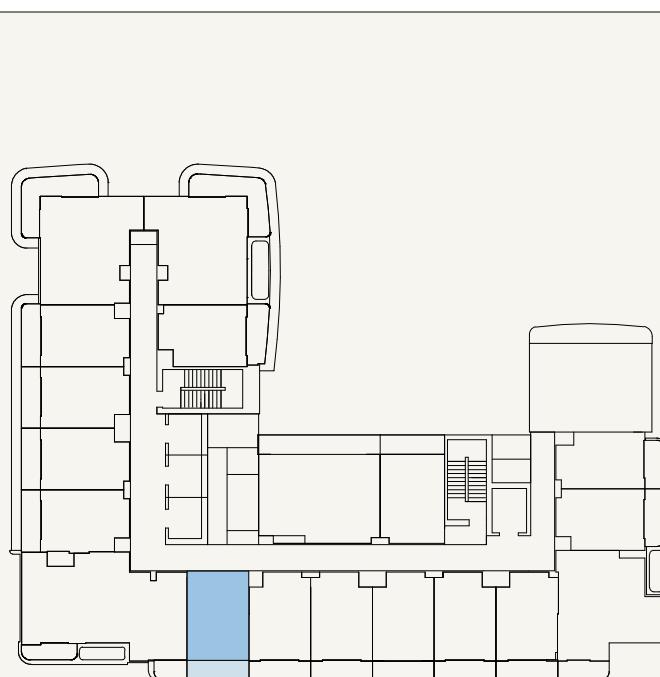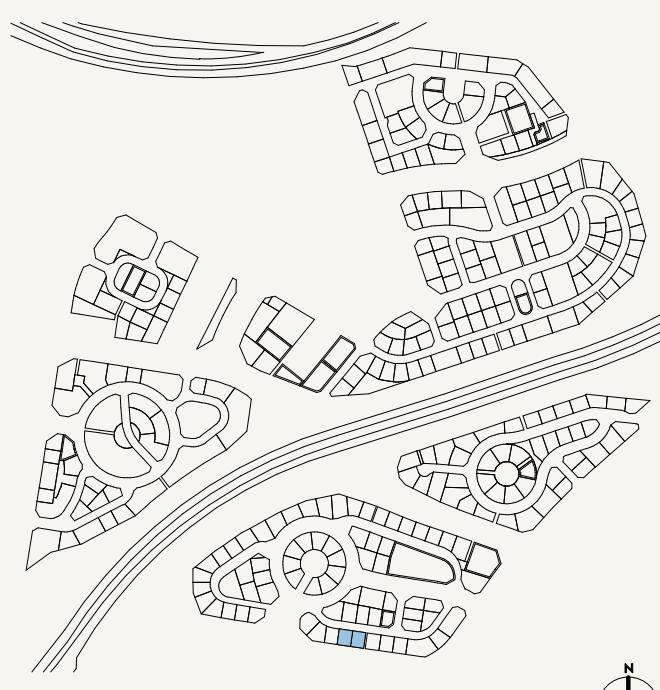

SCALE: N.T.S

**AZIZI**

FLOOR NO:

**12TH-13TH FLOOR**

APARTMENT AREA:

**272.01 SQ.FT. (25.27 SQ.M)**

DISCLAIMER:

THE COLORED MARKETING FLOOR PLANS PROVIDED BY THE DEVELOPER ARE FOR ILLUSTRATIVE PURPOSES ONLY. ACTUAL DIMENSIONS, LAYOUT, AND FINISHES MAY VARY FROM THOSE DEPICTED IN THE PLANS. FURNITURE, FIXTURES, AND EQUIPMENT SHOWN IN THE PLANS ARE FOR DECORATIVE PURPOSES ONLY AND ARE NOT INCLUDED IN THE PURCHASE OR LEASE OF THE PROPERTY. THE DEVELOPER RESERVES THE RIGHT TO MAKE MODIFICATIONS, REVISIONS, AND CHANGES TO THE FLOOR PLANS, SPECIFICATIONS, AND FEATURES WITHOUT PRIOR NOTICE.

PROJECT NAME / BUILDING:

**JADAF / PROJECT 5**

UNIT TYPE:

**STUDIO (TYPE-02B)**

BALCONY AREA:


**67.49 SQ.FT. (6.27 SQ.M)**

TOTAL APARTMENT AREA:


**339.50 SQ.FT. (31.54 SQ.M)**

UNIT NO:

**1211 & 1311**

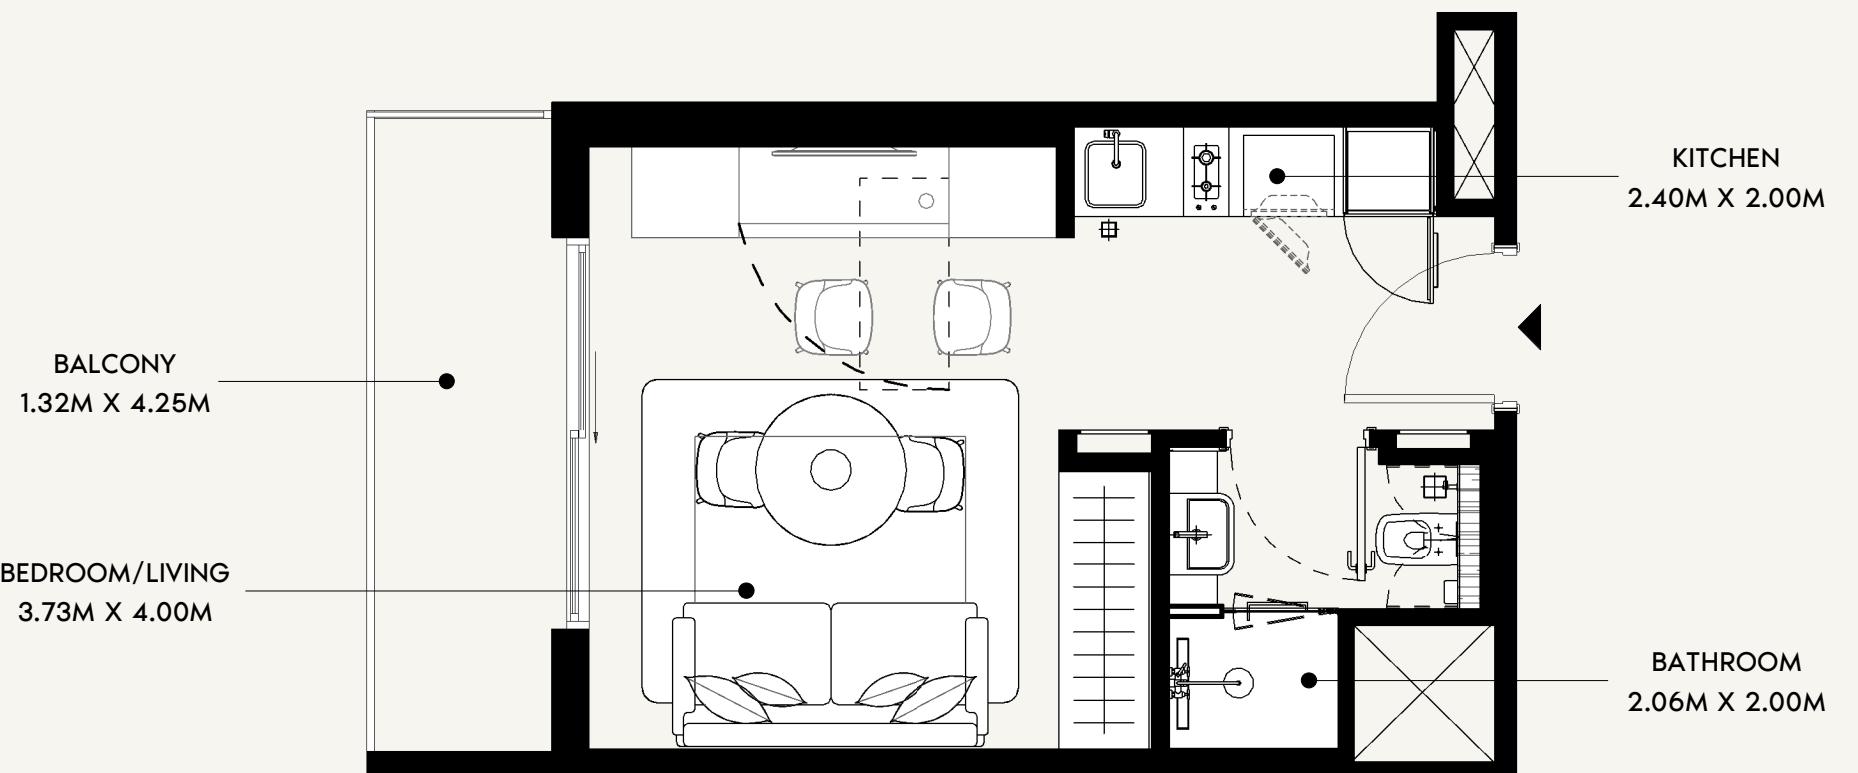

0 0.5 1.0 2.0 5.0

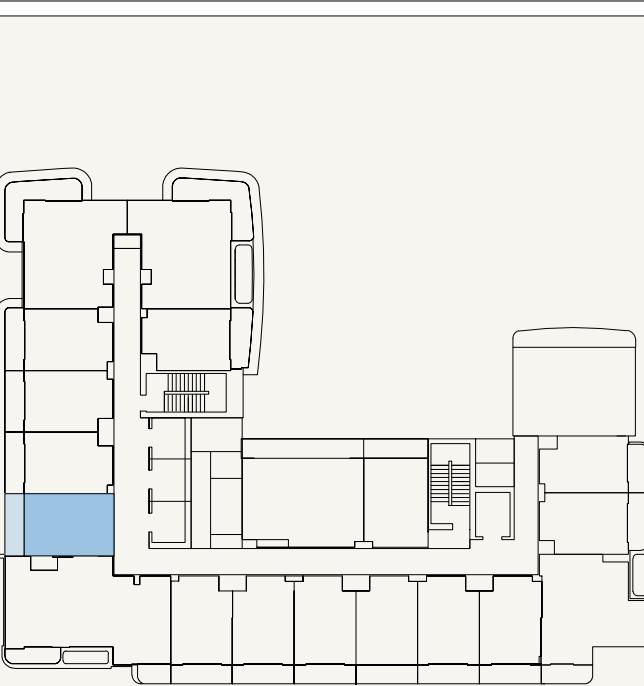

**AZIZI**

FLOOR NO:  
**12TH to 13TH FLOOR**

UNIT TYPE:  
**STUDIO (TYPE-02B)**

APARTMENT AREA:  
**276.42 SQ.FT. (25.68 SQ.M)**


BALCONY AREA:  
**63.62 SQ.FT. (5.91 SQ.M)**

DISCLAIMER:  
THE COLORED MARKETING FLOOR PLANS PROVIDED BY THE DEVELOPER ARE FOR ILLUSTRATIVE PURPOSES ONLY. ACTUAL DIMENSIONS, LAYOUT, AND FINISHES MAY VARY FROM THOSE DEPICTED IN THE PLANS. FURNITURE, FIXTURES, AND EQUIPMENT SHOWN IN THE PLANS ARE FOR DECORATIVE PURPOSES ONLY AND ARE NOT INCLUDED IN THE PURCHASE OR LEASE OF THE PROPERTY. THE DEVELOPER RESERVES THE RIGHT TO MAKE MODIFICATIONS, REVISIONS, AND CHANGES TO THE FLOOR PLANS, SPECIFICATIONS, AND FEATURES WITHOUT PRIOR NOTICE.

TOTAL APARTMENT AREA:  
**340.03 SQ.FT. (31.59 SQ.M)**

PROJECT NAME / BUILDING:  
**JADAF / PROJECT 5**


UNIT NO:  
**1213 to 1313**

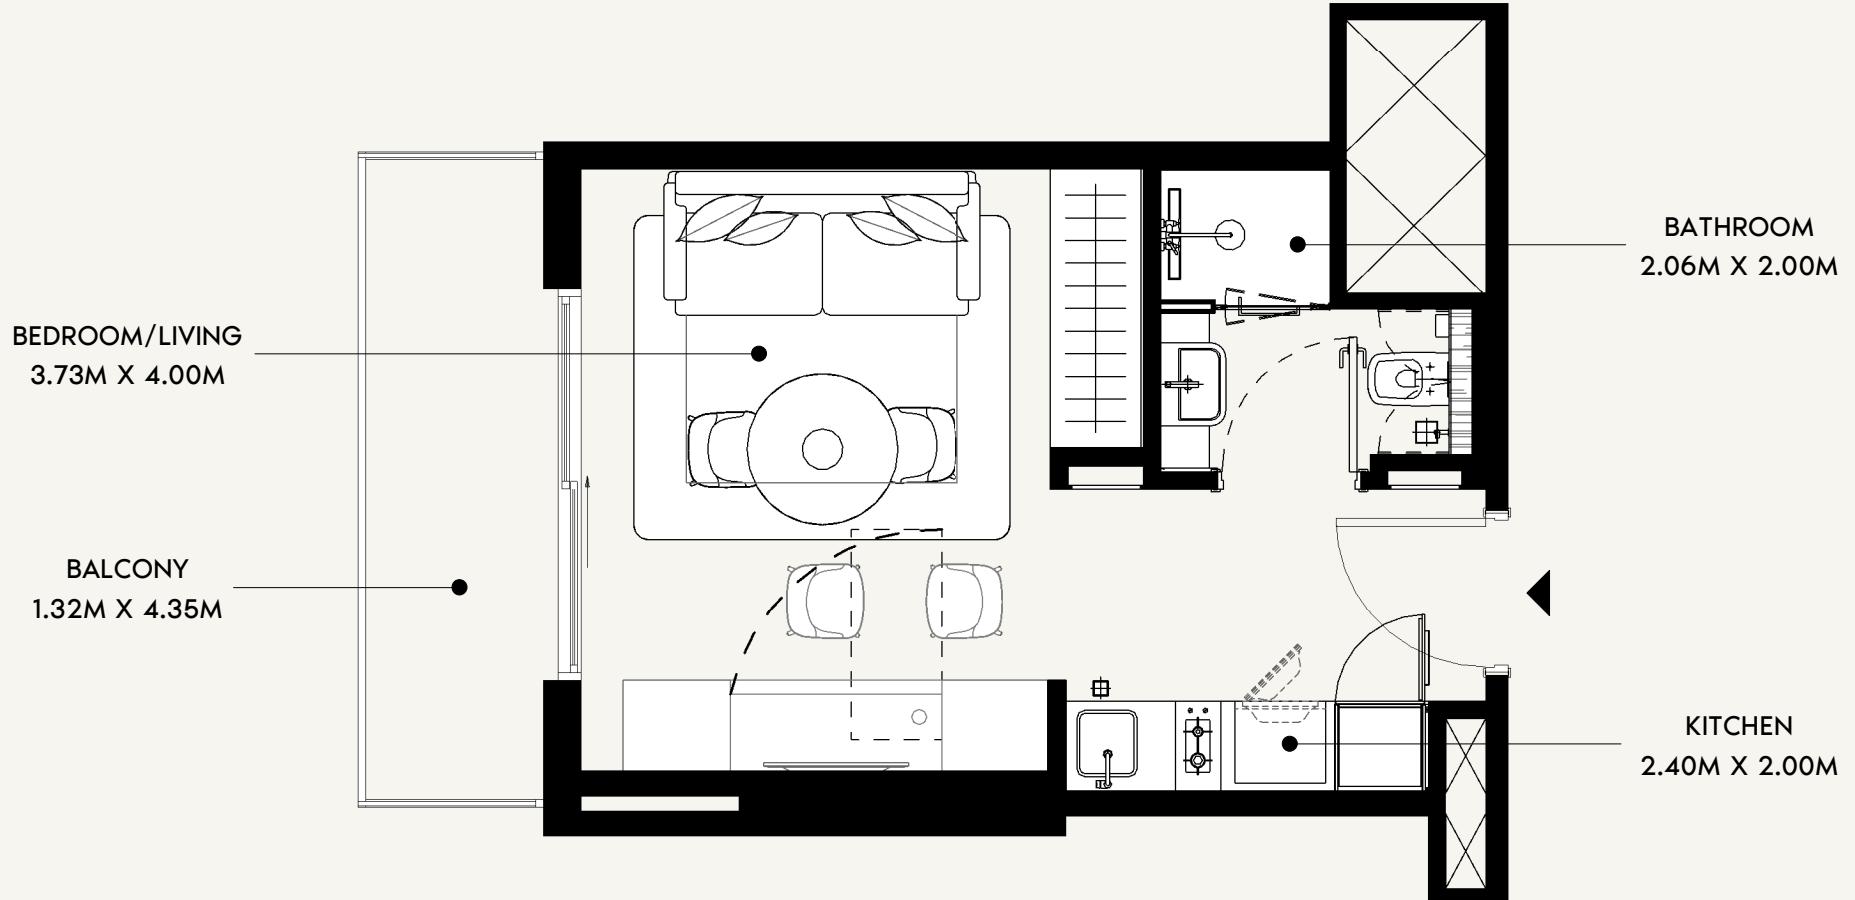

0 1.0 2.0 4.0 10.0



SCALE: N.T.S

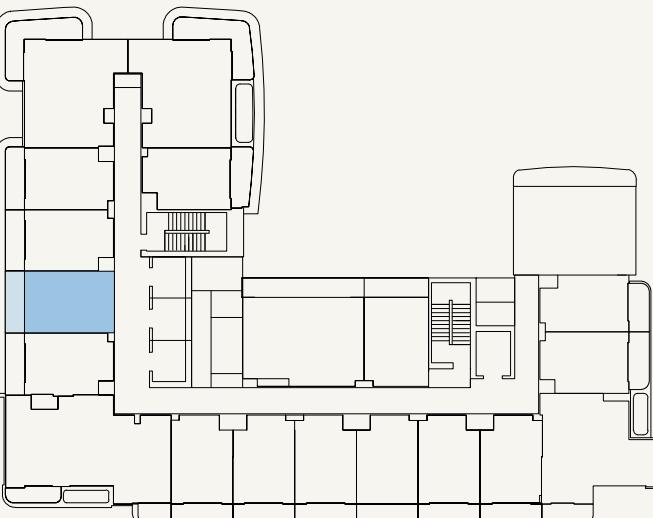

SCALE: N.T.S

**AZIZI**

FLOOR NO:  
**12TH to 13TH FLOOR**

APARTMENT AREA:  
**272.11 SQ.FT. (25.28 SQ.M)**

DISCLAIMER:  
THE COLORED MARKETING FLOOR PLANS PROVIDED BY THE DEVELOPER ARE FOR ILLUSTRATIVE PURPOSES ONLY. ACTUAL DIMENSIONS, LAYOUT, AND FINISHES MAY VARY FROM THOSE DEPICTED IN THE PLANS. FURNITURE, FIXTURES, AND EQUIPMENT SHOWN IN THE PLANS ARE FOR DECORATIVE PURPOSES ONLY AND ARE NOT INCLUDED IN THE PURCHASE OR LEASE OF THE PROPERTY. THE DEVELOPER RESERVES THE RIGHT TO MAKE MODIFICATIONS, REVISIONS, AND CHANGES TO THE FLOOR PLANS, SPECIFICATIONS, AND FEATURES WITHOUT PRIOR NOTICE.



PROJECT NAME / BUILDING:  
**JADAF / PROJECT 5**

UNIT TYPE:  
**STUDIO (TYPE-02B)**



BALCONY AREA:  
**62.86 SQ.FT. (5.84 SQ.M)**

TOTAL APARTMENT AREA:  
**334.98 SQ.FT. (31.12 SQ.M)**

UNIT NO:  
**1214 to 1314**

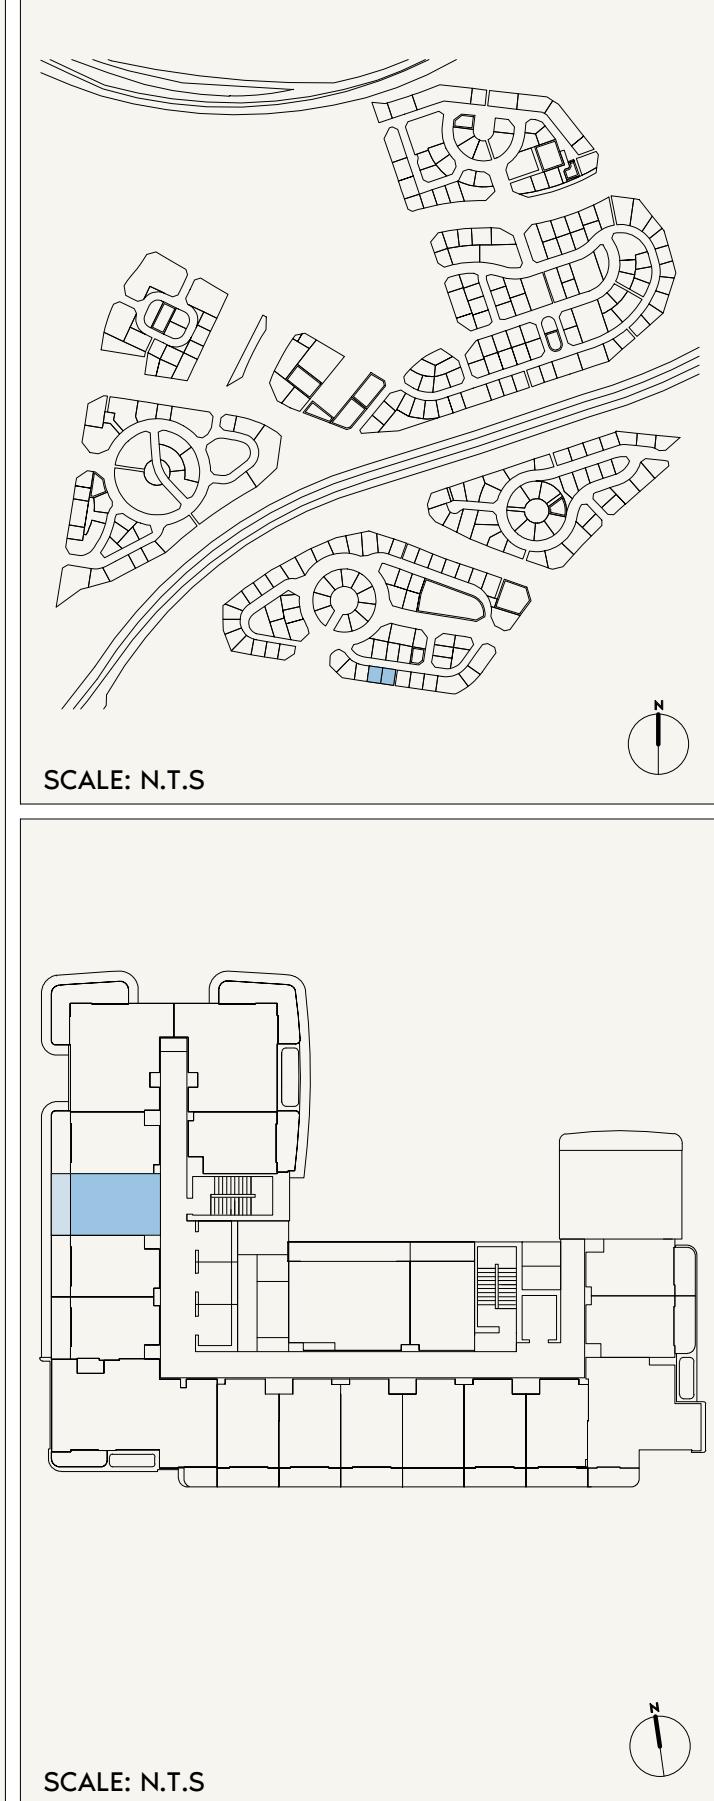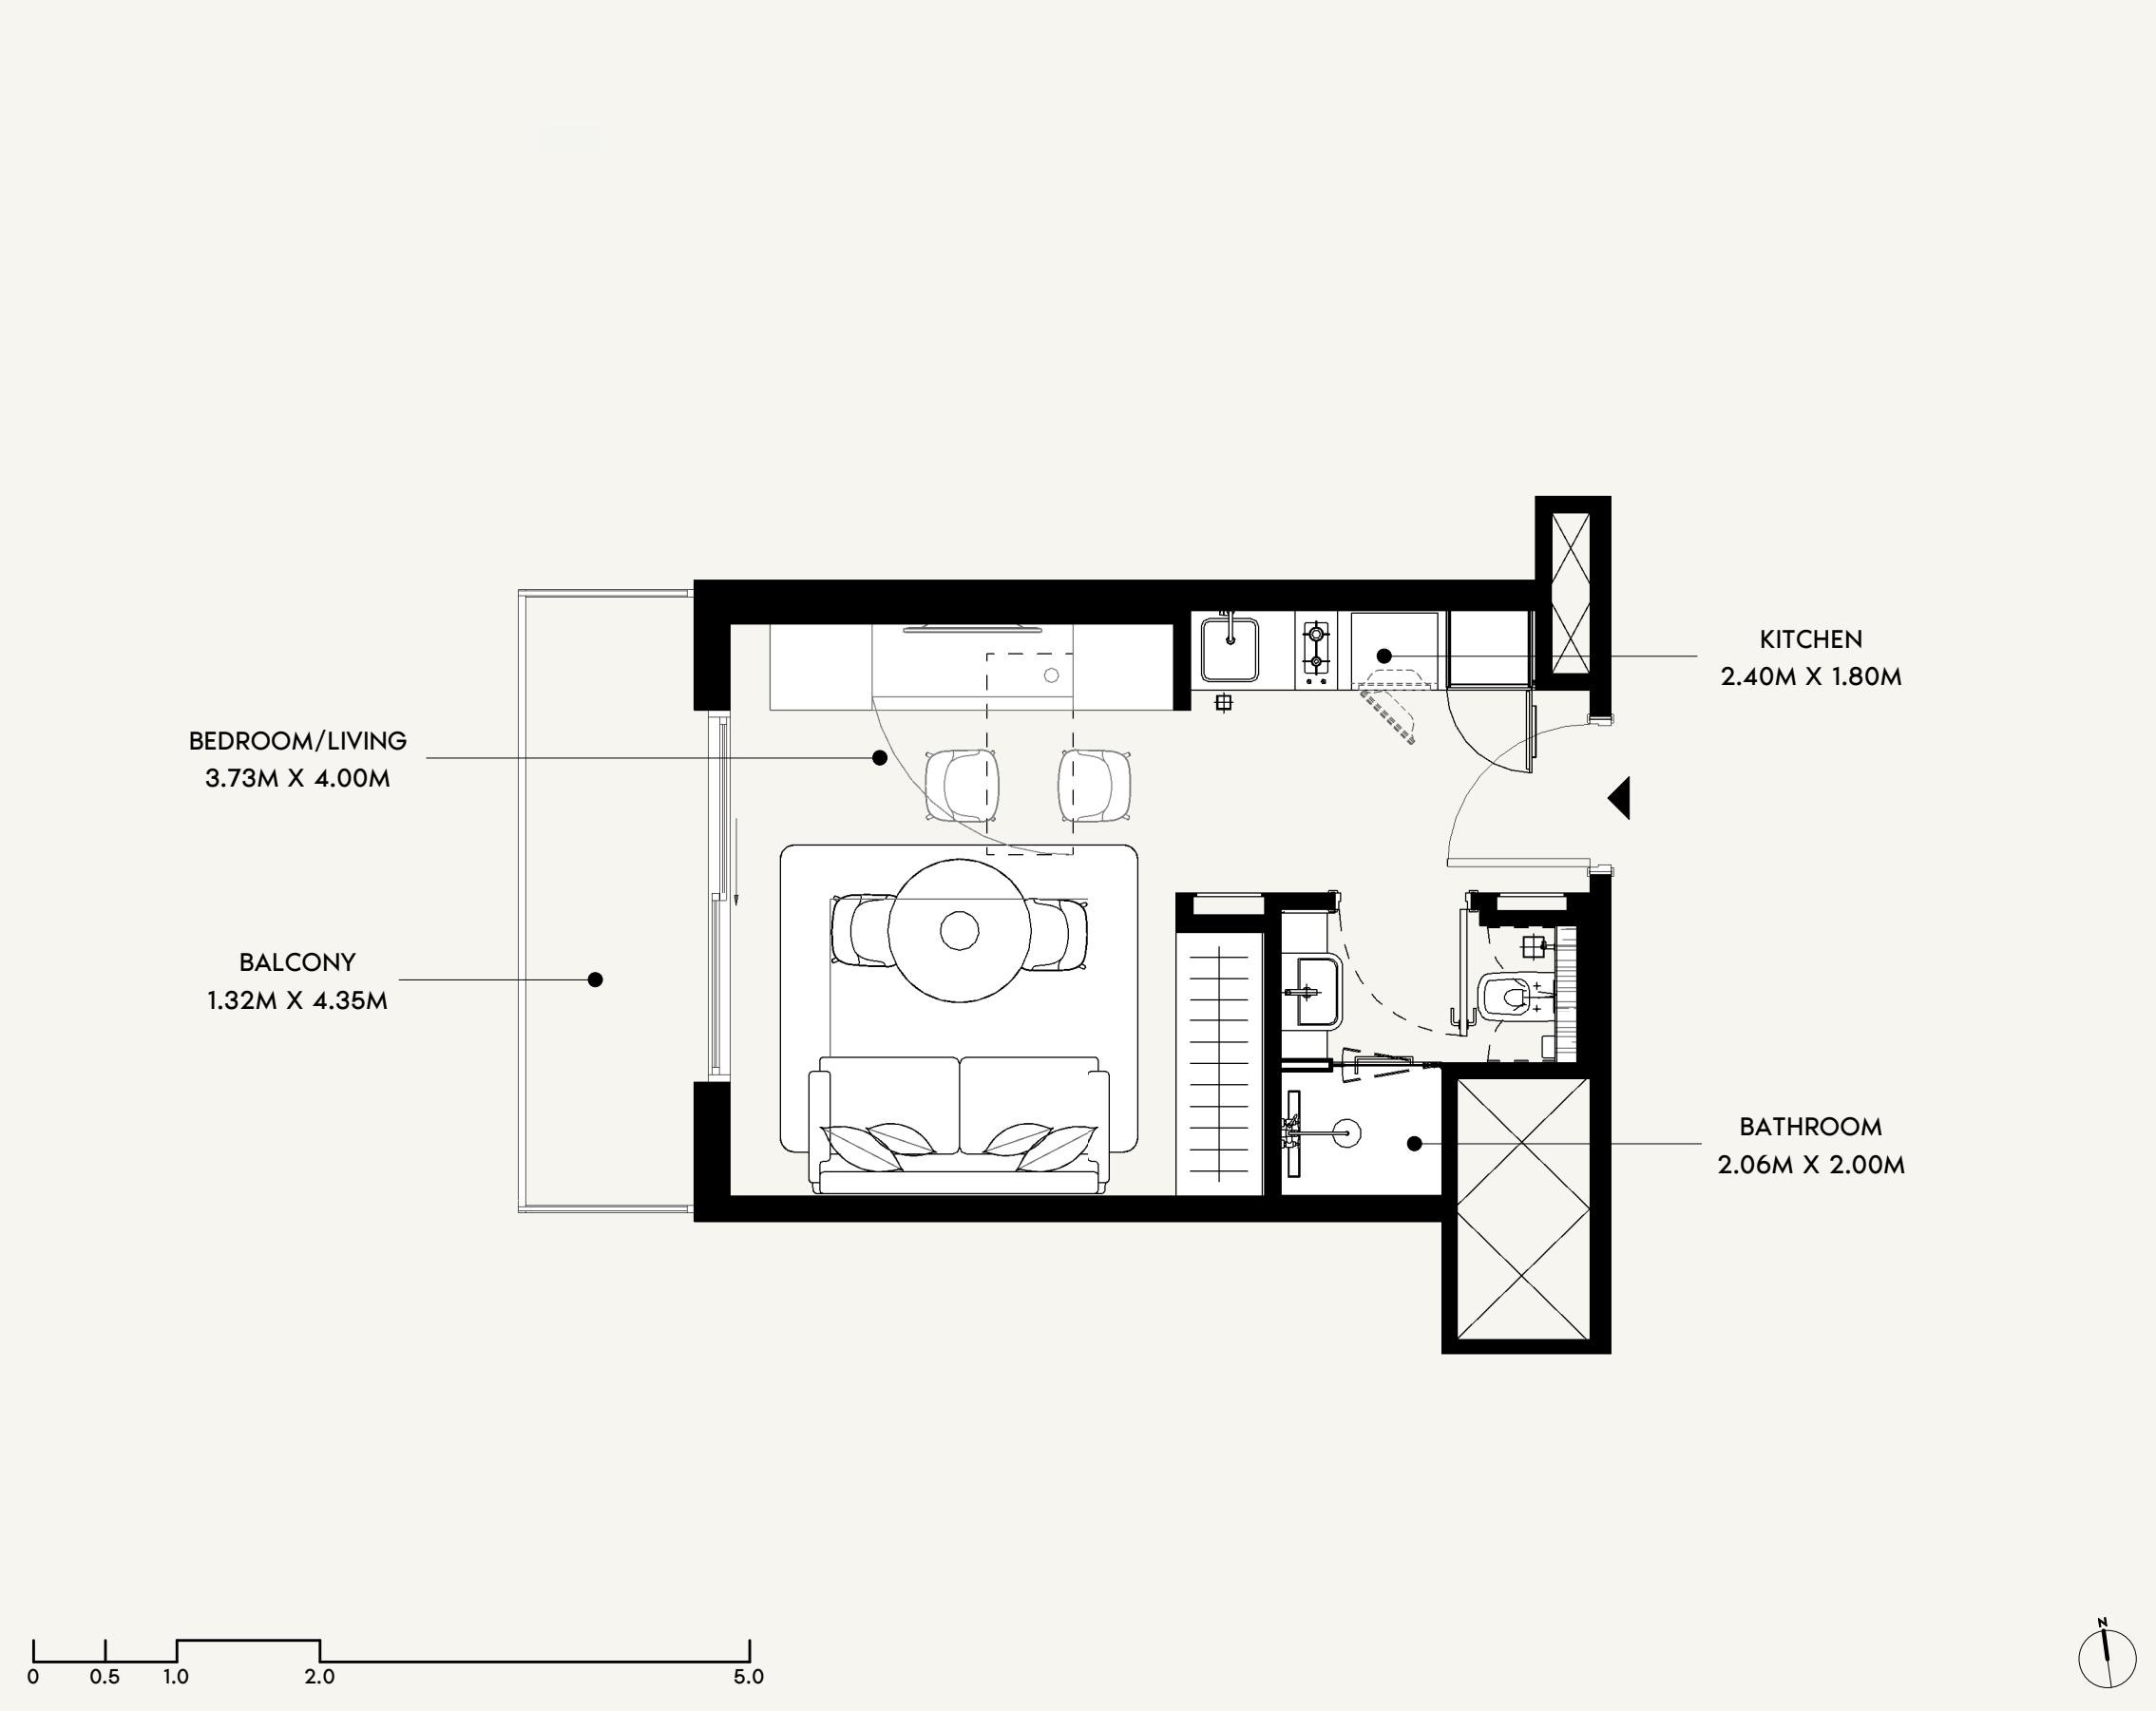

<b>AZIZI</b>	<b>FLOOR NO:</b> <b>12TH to 13TH FLOOR</b>	<b>APARTMENT AREA:</b> <b>272.01 SQ.FT. (25.27 SQ.M)</b>	<b>DISCLAIMER:</b> THE COLORED MARKETING FLOOR PLANS PROVIDED BY THE DEVELOPER ARE FOR ILLUSTRATIVE PURPOSES ONLY. ACTUAL DIMENSIONS, LAYOUT, AND FINISHES MAY VARY FROM THOSE DEPICTED IN THE PLANS. FURNITURE, FIXTURES, AND EQUIPMENT SHOWN IN THE PLANS ARE FOR DECORATIVE PURPOSES ONLY AND ARE NOT INCLUDED IN THE PURCHASE OR LEASE OF THE PROPERTY. THE DEVELOPER RESERVES THE RIGHT TO MAKE MODIFICATIONS, REVISIONS, AND CHANGES TO THE FLOOR PLANS, SPECIFICATIONS, AND FEATURES WITHOUT PRIOR NOTICE.	<b>PROJECT NAME / BUILDING:</b> <b>JADAF / PROJECT 5</b>
	<b>UNIT TYPE:</b> <b>STUDIO (TYPE-02B)</b>	<b>BALCONY AREA:</b> <b>62.86 SQ.FT. (5.84 SQ.M)</b>	<b>TOTAL APARTMENT AREA:</b> <b>334.87 SQ.FT. (31.11 SQ.M)</b>	<b>UNIT NO:</b> <b>1215 to 1315</b>

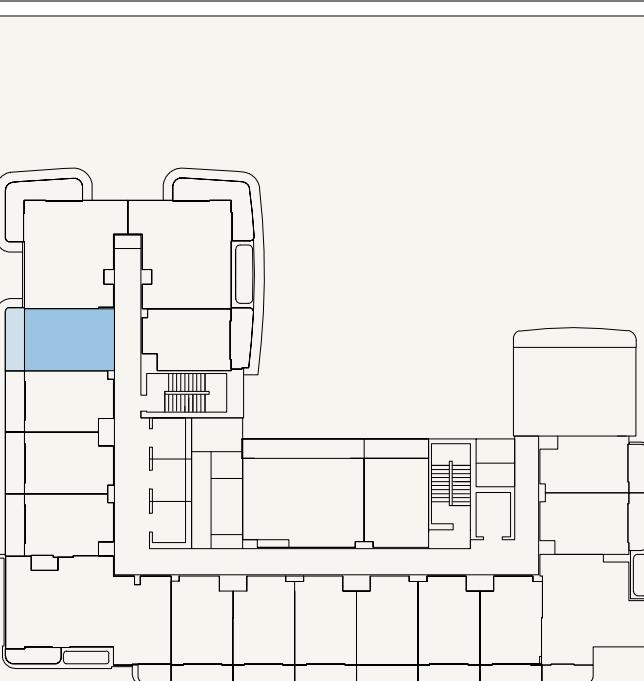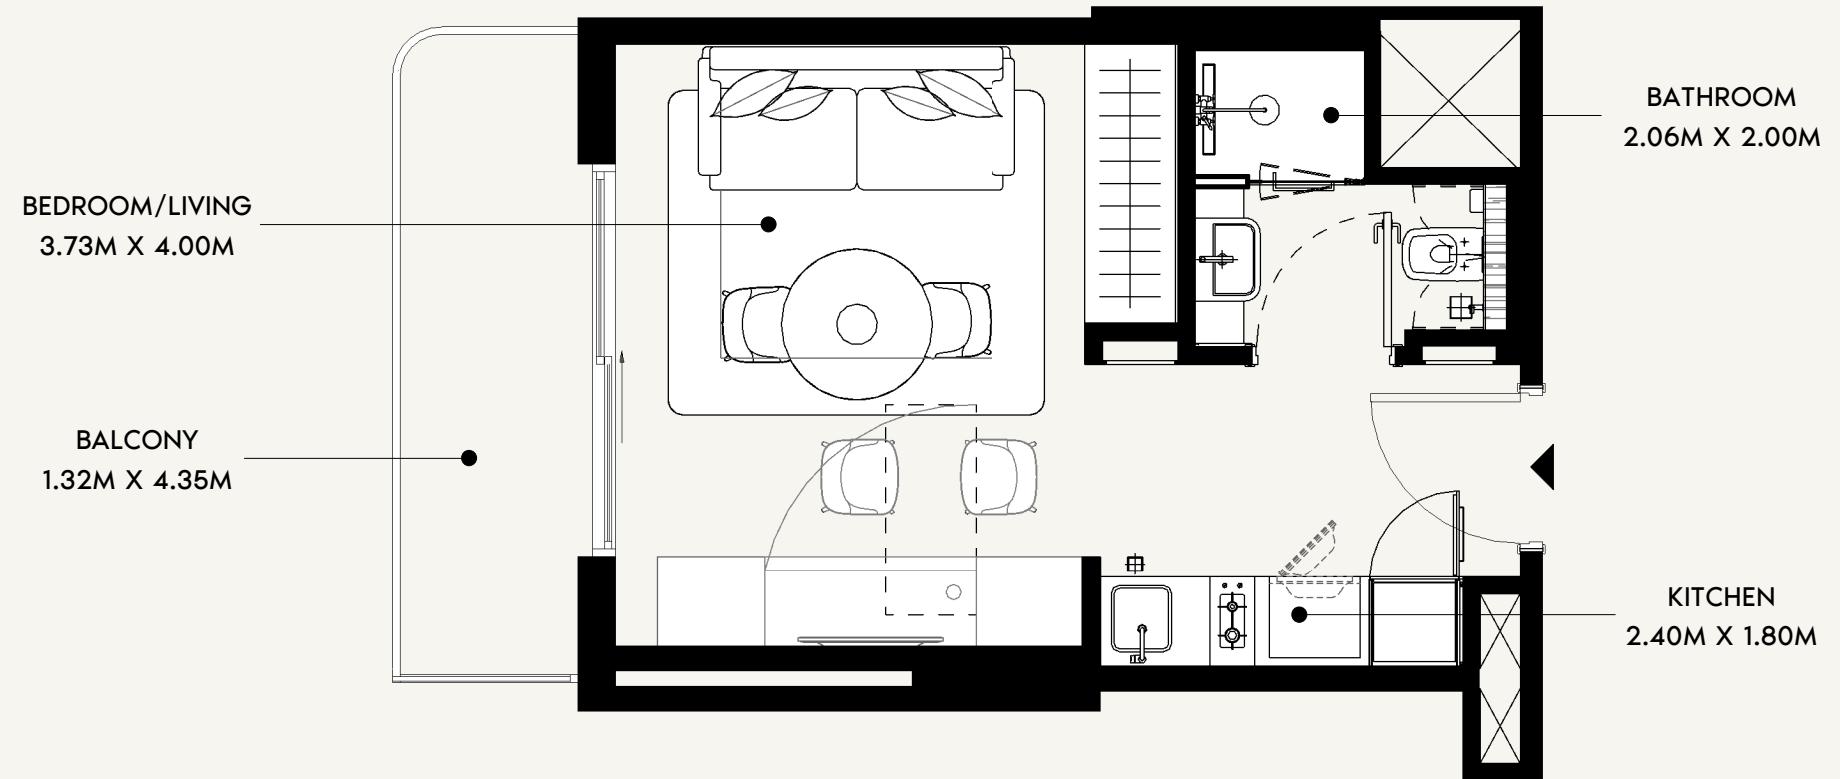

**AZIZI**

FLOOR NO:  
**12TH to 13TH FLOOR**

APARTMENT AREA:  
**272.11 SQ.FT. (25.28 SQ.M)**

DISCLAIMER:  
THE COLORED MARKETING FLOOR PLANS PROVIDED BY THE DEVELOPER ARE FOR ILLUSTRATIVE PURPOSES ONLY. ACTUAL DIMENSIONS, LAYOUT, AND FINISHES MAY VARY FROM THOSE DEPICTED IN THE PLANS. FURNITURE, FIXTURES, AND EQUIPMENT SHOWN IN THE PLANS ARE FOR DECORATIVE PURPOSES ONLY AND ARE NOT INCLUDED IN THE PURCHASE OR LEASE OF THE PROPERTY. THE DEVELOPER RESERVES THE RIGHT TO MAKE MODIFICATIONS, REVISIONS, AND CHANGES TO THE FLOOR PLANS, SPECIFICATIONS, AND FEATURES WITHOUT PRIOR NOTICE.




PROJECT NAME / BUILDING:  
**JADAF / PROJECT 5**

UNIT TYPE:  
**STUDIO (TYPE-02B)**

BALCONY AREA:  
**62.65 SQ.FT. (5.82 SQ.M)**

TOTAL APARTMENT AREA:  
**334.76 SQ.FT. (31.10 SQ.M)**

UNIT NO:  
**1216 to 1316**

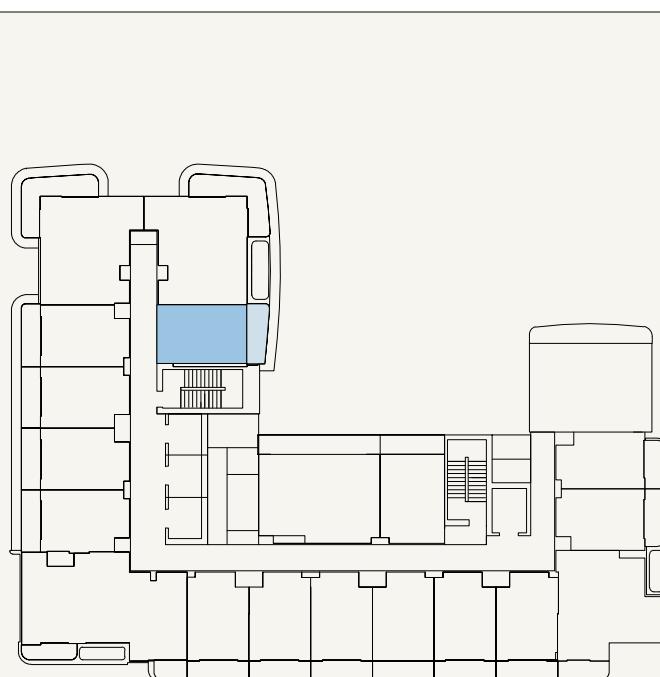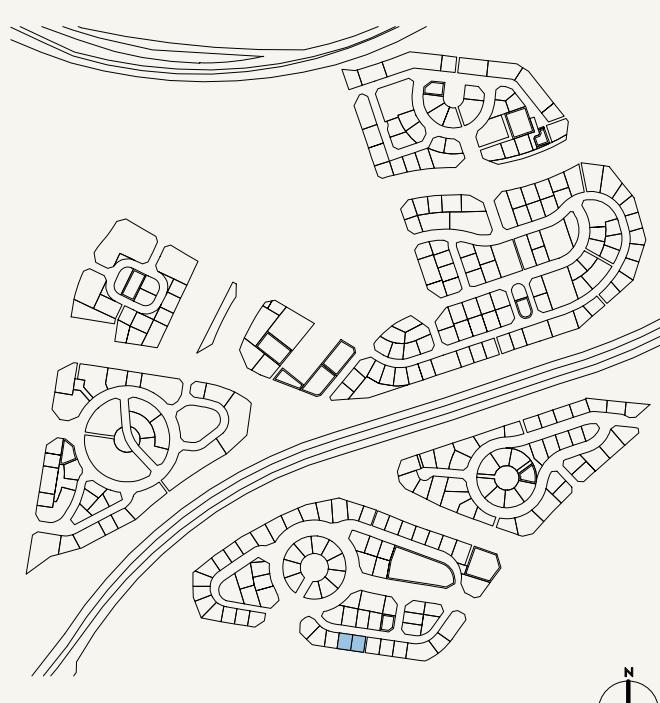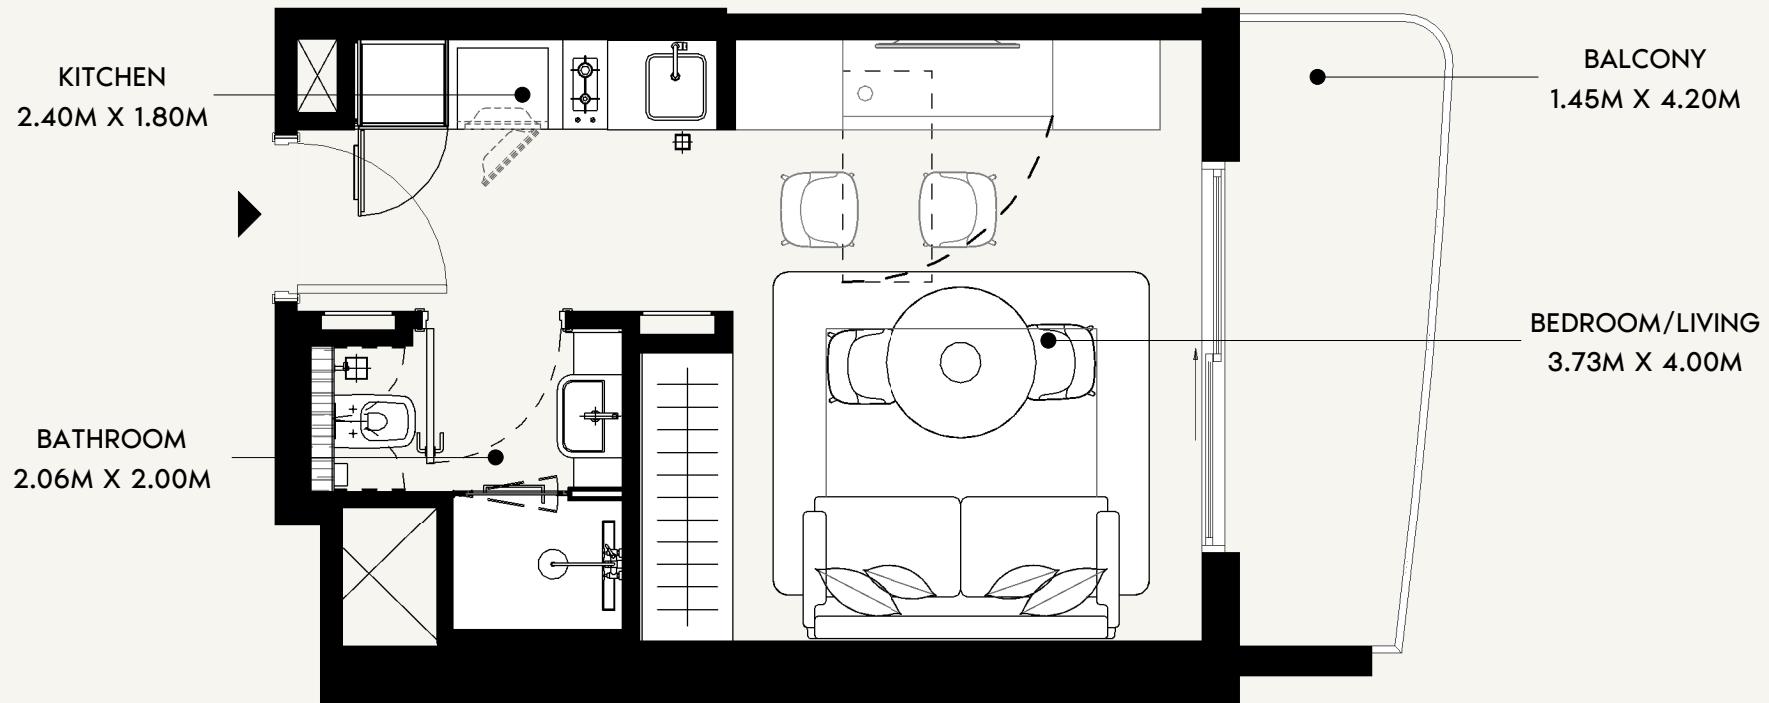

**AZIZI**

FLOOR NO:  
**12TH to 13TH FLOOR**

UNIT TYPE:  
**STUDIO (TYPE-01B)**

APARTMENT AREA:  
**269.64 SQ.FT. (25.05 SQ.M)**



BALCONY AREA:  
**63.94 SQ.FT. (5.94 SQ.M)**

DISCLAIMER:  
THE COLORED MARKETING FLOOR PLANS PROVIDED BY THE DEVELOPER ARE FOR ILLUSTRATIVE PURPOSES ONLY. ACTUAL DIMENSIONS, LAYOUT, AND FINISHES MAY VARY FROM THOSE DEPICTED IN THE PLANS. FURNITURE, FIXTURES, AND EQUIPMENT SHOWN IN THE PLANS ARE FOR DECORATIVE PURPOSES ONLY AND ARE NOT INCLUDED IN THE PURCHASE OR LEASE OF THE PROPERTY. THE DEVELOPER RESERVES THE RIGHT TO MAKE MODIFICATIONS, REVISIONS, AND CHANGES TO THE FLOOR PLANS, SPECIFICATIONS, AND FEATURES WITHOUT PRIOR NOTICE.

TOTAL APARTMENT AREA:  
**333.58 SQ.FT. (30.99 SQ.M)**

PROJECT NAME / BUILDING:  
**JADAF / PROJECT 5**

UNIT NO:  
**1219 to 1319**

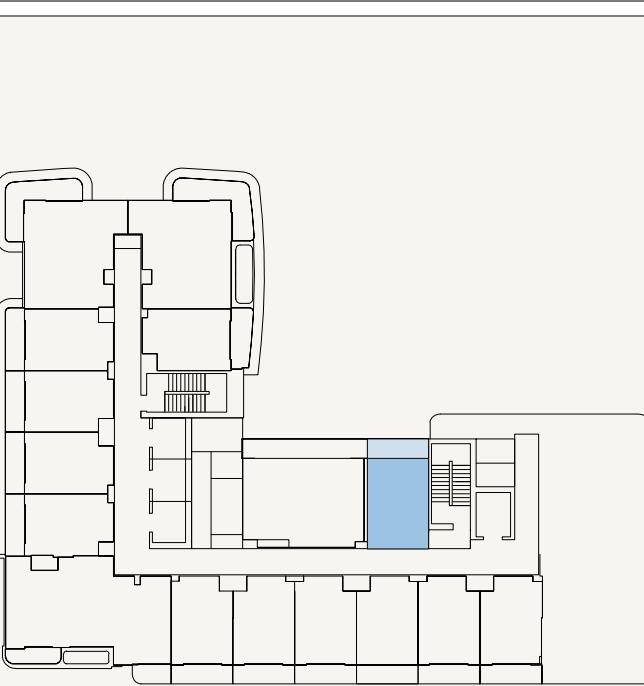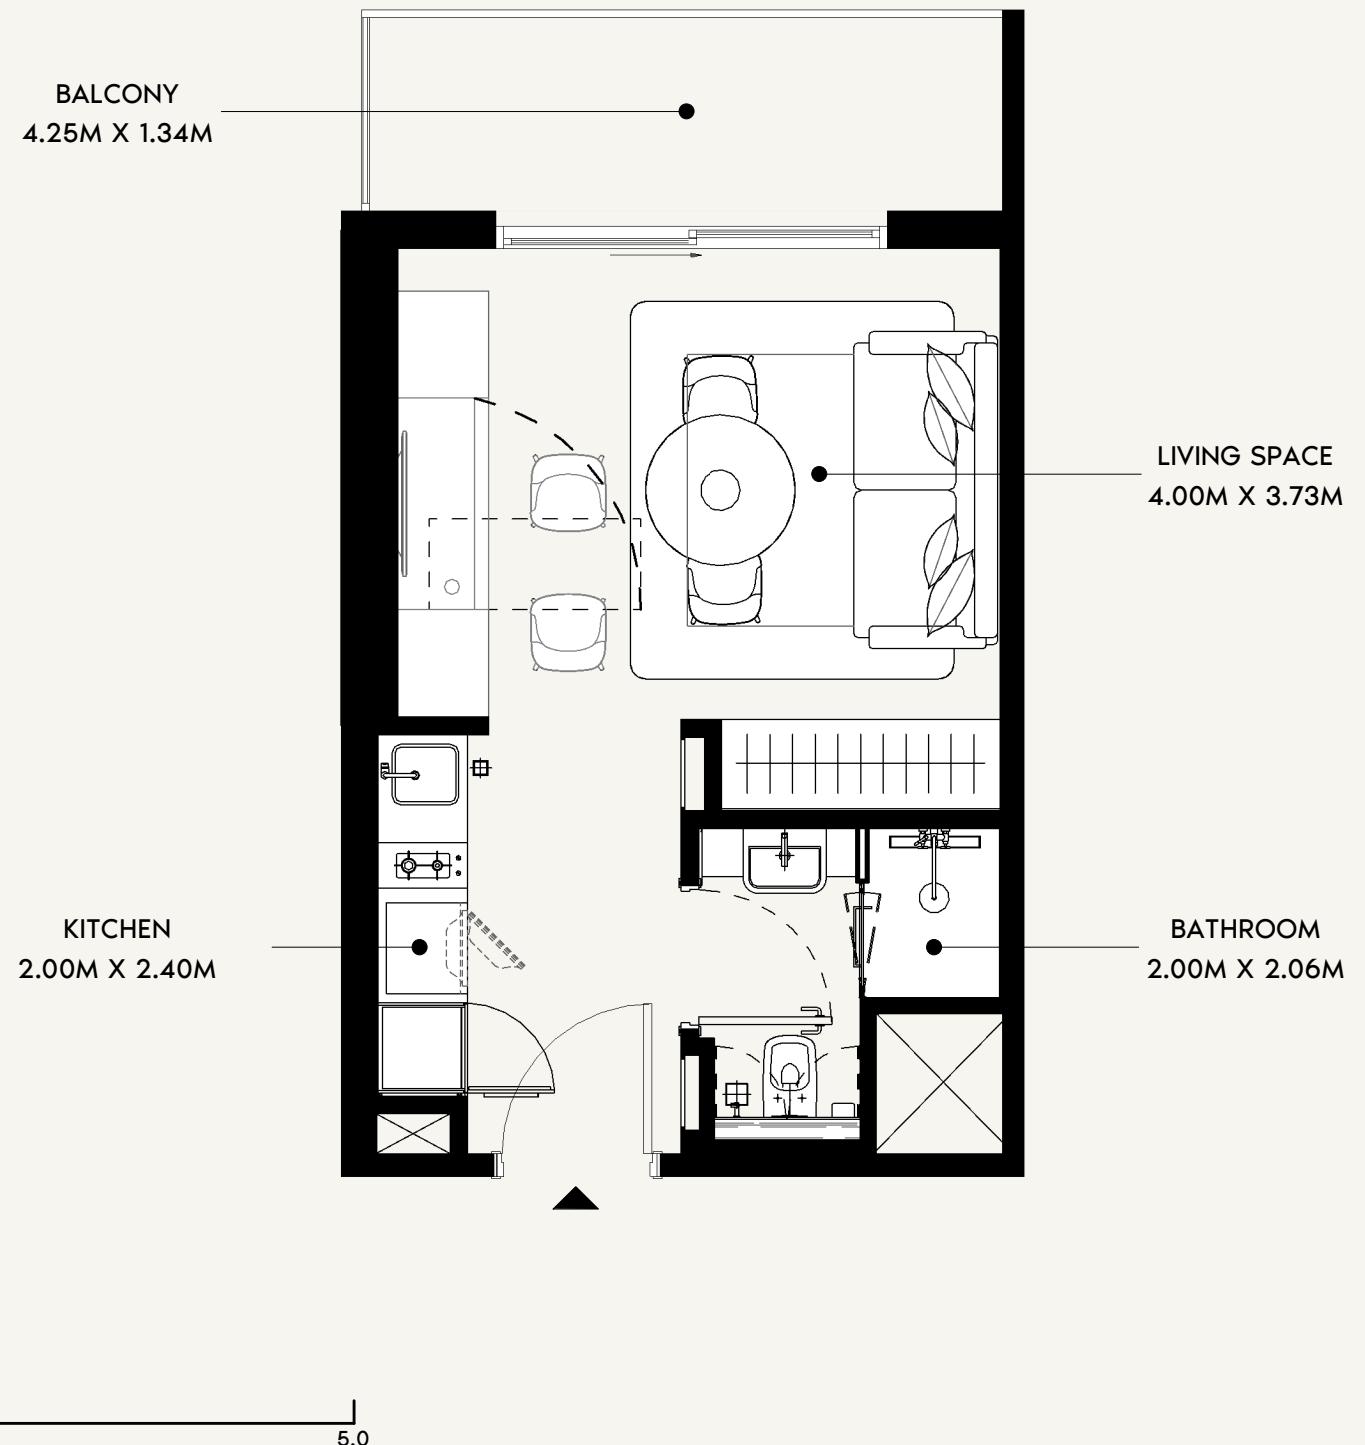

**AZIZI**

FLOOR NO:  
**14TH to 15TH FLOOR**

UNIT TYPE:  
**STUDIO (TYPE-01A)**

APARTMENT AREA:  
**278.25 SQ.FT. (25.85 SQ.M)**


BALCONY AREA:  
**70.29 SQ.FT. (6.53 SQ.M)**

DISCLAIMER:  
THE COLORED MARKETING FLOOR PLANS PROVIDED BY THE DEVELOPER ARE FOR ILLUSTRATIVE PURPOSES ONLY. ACTUAL DIMENSIONS, LAYOUT, AND FINISHES MAY VARY FROM THOSE DEPICTED IN THE PLANS. FURNITURE, FIXTURES, AND EQUIPMENT SHOWN IN THE PLANS ARE FOR DECORATIVE PURPOSES ONLY AND ARE NOT INCLUDED IN THE PURCHASE OR LEASE OF THE PROPERTY. THE DEVELOPER RESERVES THE RIGHT TO MAKE MODIFICATIONS, REVISIONS, AND CHANGES TO THE FLOOR PLANS, SPECIFICATIONS, AND FEATURES WITHOUT PRIOR NOTICE.


TOTAL APARTMENT AREA:  
**348.54 SQ.FT. (32.38 SQ.M)**

PROJECT NAME / BUILDING:  
**JADAF / PROJECT 5**

UNIT NO:  
**1402 to 1502**

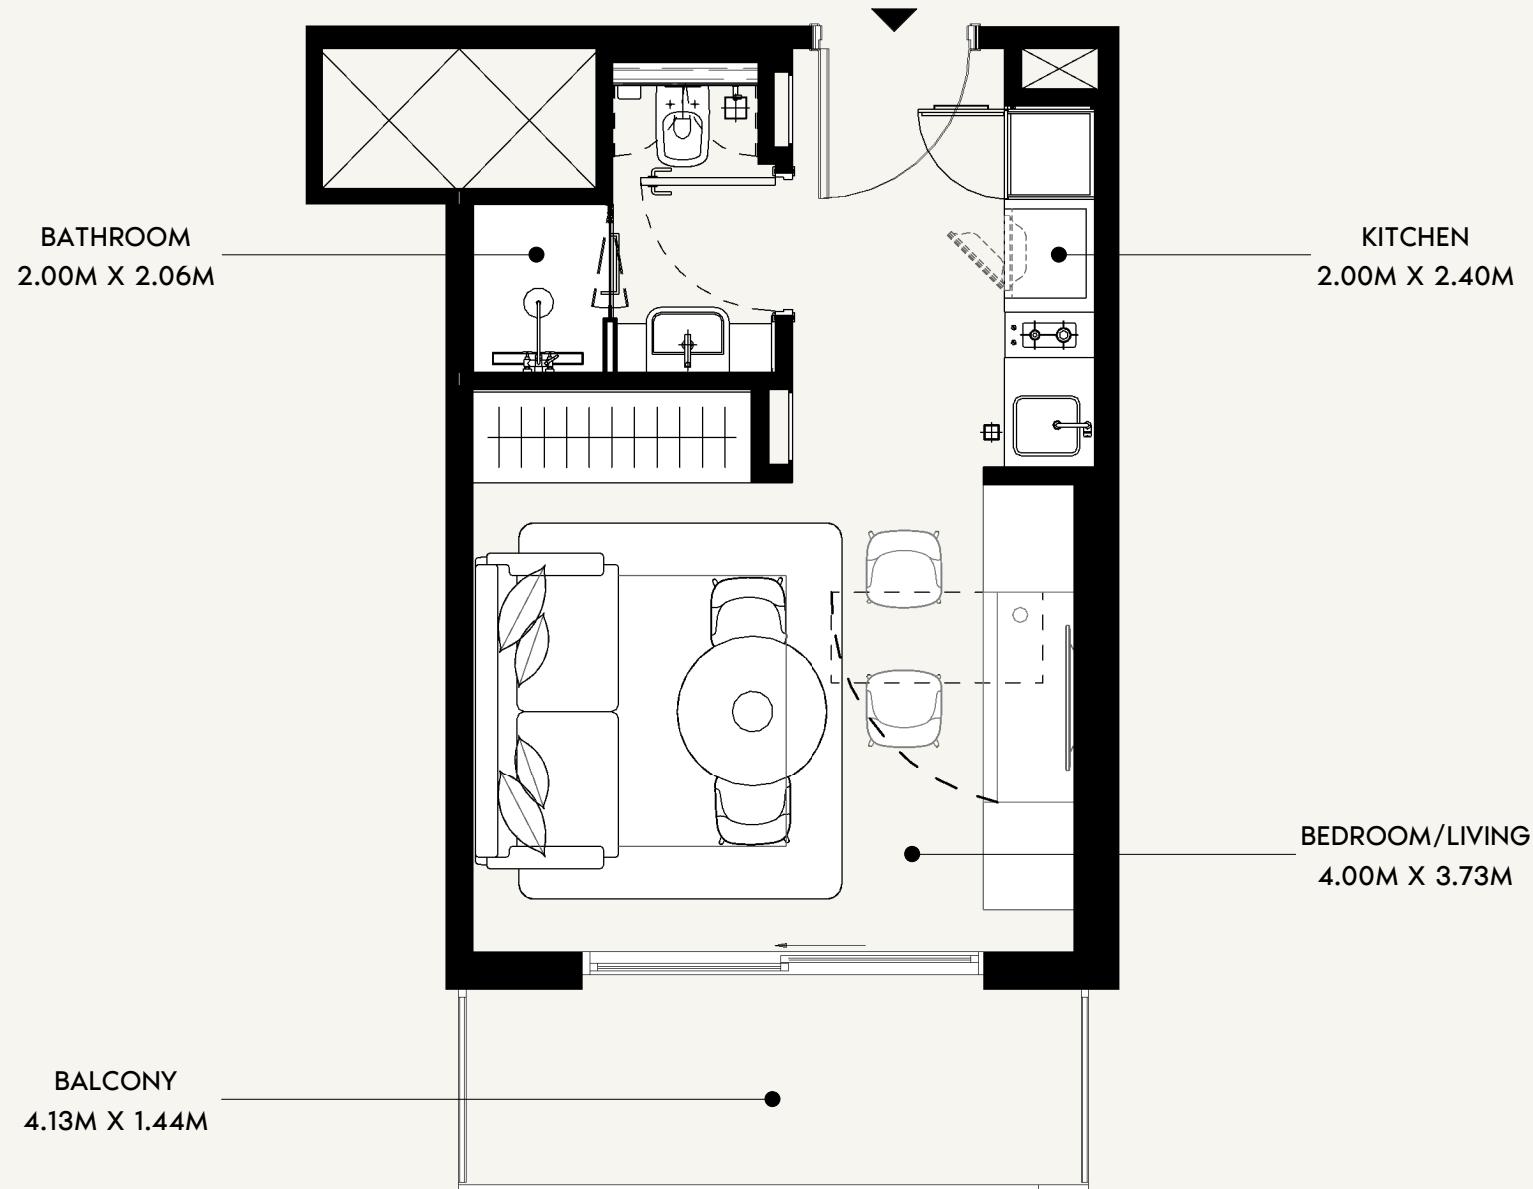

0 0.5 1.0 2.0 5.0

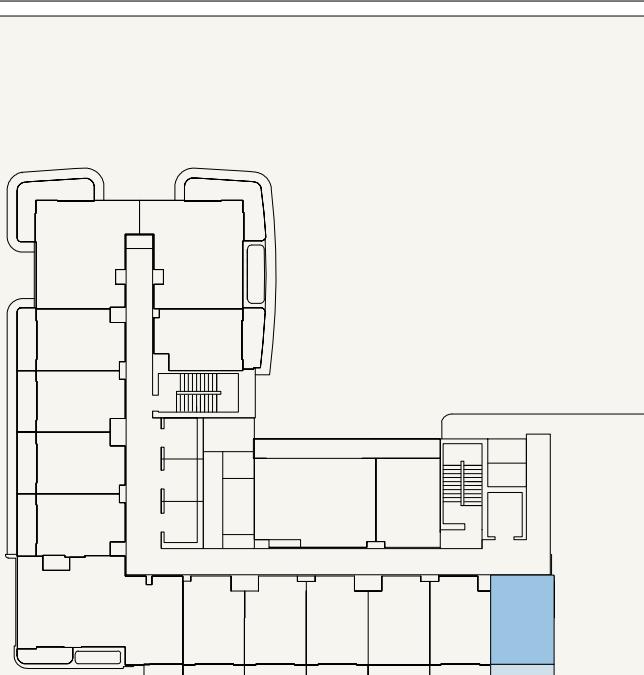

**AZIZI**

FLOOR NO:  
**14TH to 15TH FLOOR**

UNIT TYPE:  
**STUDIO (TYPE-02B)**

APARTMENT AREA:  
**277.93 SQ.FT. (25.82 SQ.M)**


BALCONY AREA:  
**66.31 SQ.FT. (6.16 SQ.M)**

DISCLAIMER:  
THE COLORED MARKETING FLOOR PLANS PROVIDED BY THE DEVELOPER ARE FOR ILLUSTRATIVE PURPOSES ONLY. ACTUAL DIMENSIONS, LAYOUT, AND FINISHES MAY VARY FROM THOSE DEPICTED IN THE PLANS. FURNITURE, FIXTURES, AND EQUIPMENT SHOWN IN THE PLANS ARE FOR DECORATIVE PURPOSES ONLY AND ARE NOT INCLUDED IN THE PURCHASE OR LEASE OF THE PROPERTY. THE DEVELOPER RESERVES THE RIGHT TO MAKE MODIFICATIONS, REVISIONS, AND CHANGES TO THE FLOOR PLANS, SPECIFICATIONS, AND FEATURES WITHOUT PRIOR NOTICE.

TOTAL APARTMENT AREA:  
**344.23 SQ.FT. (31.98 SQ.M)**

PROJECT NAME / BUILDING:  
**JADAF / PROJECT 5**

UNIT NO:  
**1403 to 1503**

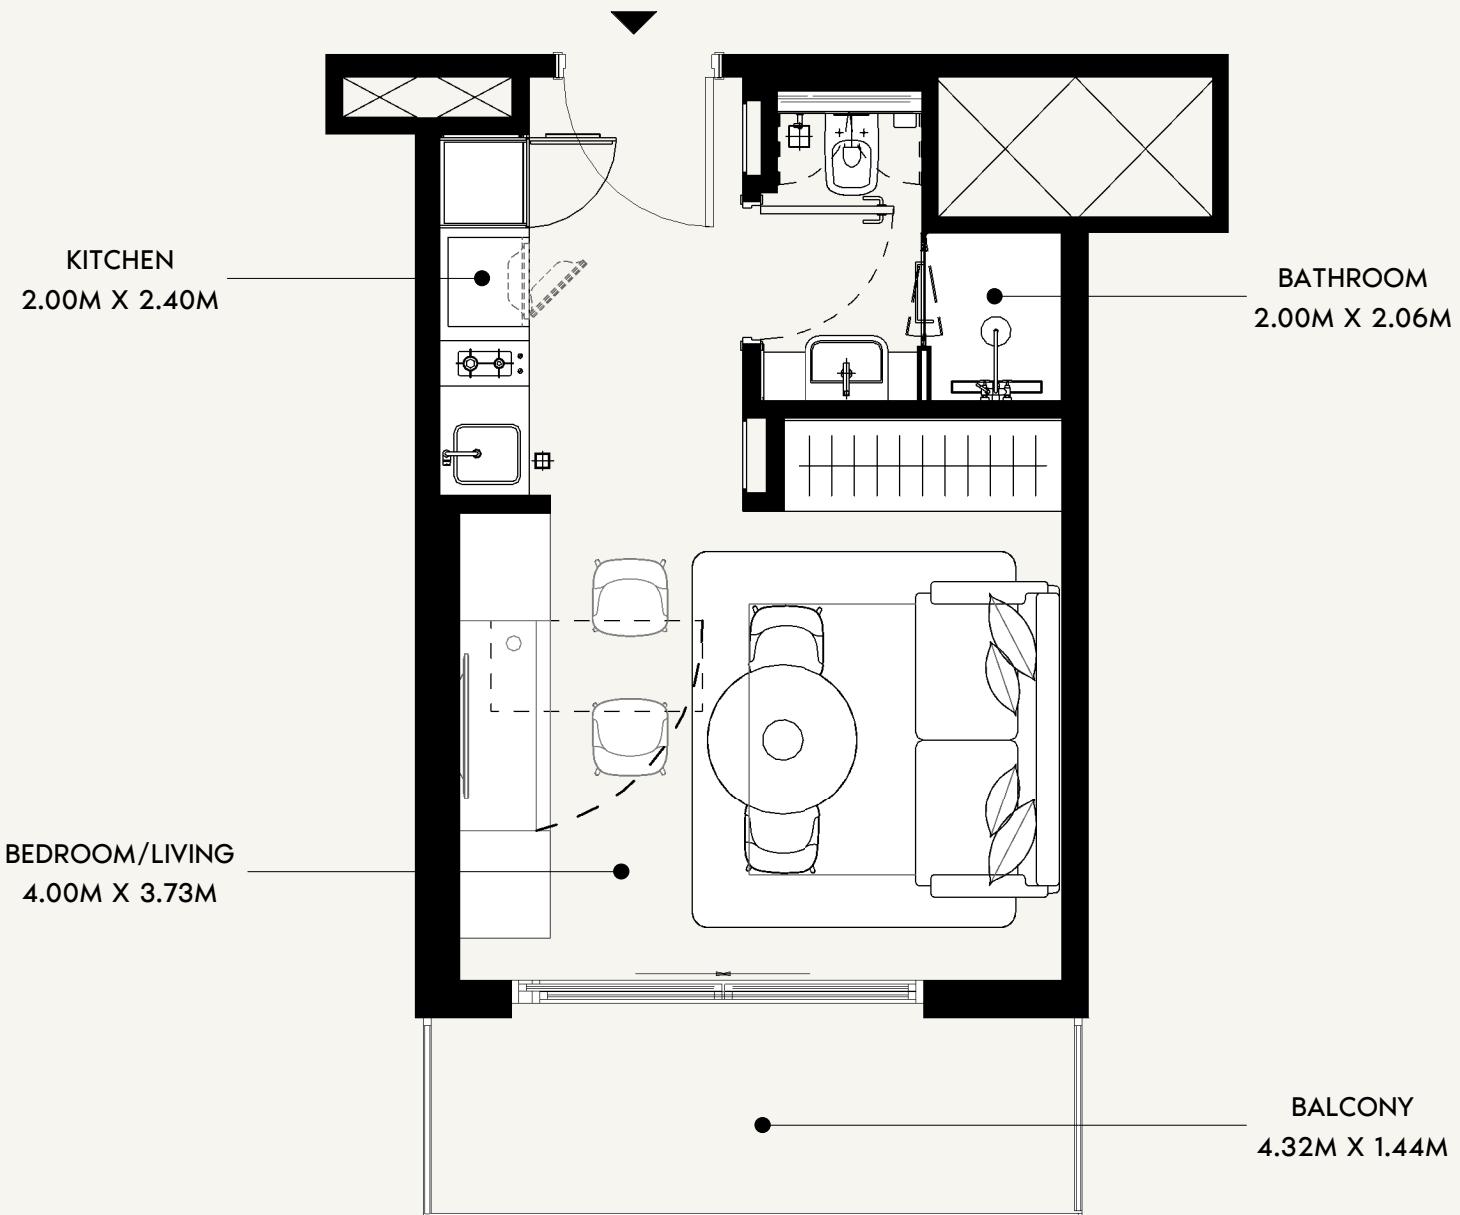

0 0.5 1.0 2.0 5.0

**AZIZI**

**FLOOR NO:**  
**14TH to 15TH FLOOR**

**UNIT TYPE:**  
**STUDIO (TYPE-02B)**

**APARTMENT AREA:**  
**272.01 SQ.FT. (25.27 SQ.M)**


**BALCONY AREA:**  
**68.67 SQ.FT. (6.38 SQ.M)**

**DISCLAIMER:**  
THE COLORED MARKETING FLOOR PLANS PROVIDED BY THE DEVELOPER ARE FOR ILLUSTRATIVE PURPOSES ONLY. ACTUAL DIMENSIONS, LAYOUT, AND FINISHES MAY VARY FROM THOSE DEPICTED IN THE PLANS. FURNITURE, FIXTURES, AND EQUIPMENT SHOWN IN THE PLANS ARE FOR DECORATIVE PURPOSES ONLY AND ARE NOT INCLUDED IN THE PURCHASE OR LEASE OF THE PROPERTY. THE DEVELOPER RESERVES THE RIGHT TO MAKE MODIFICATIONS, REVISIONS, AND CHANGES TO THE FLOOR PLANS, SPECIFICATIONS, AND FEATURES WITHOUT PRIOR NOTICE.

**PROJECT NAME / BUILDING:**  
**JADAF / PROJECT 5**


**UNIT NO:**  
**1404 to 1504**

**SCALE: N.T.S**

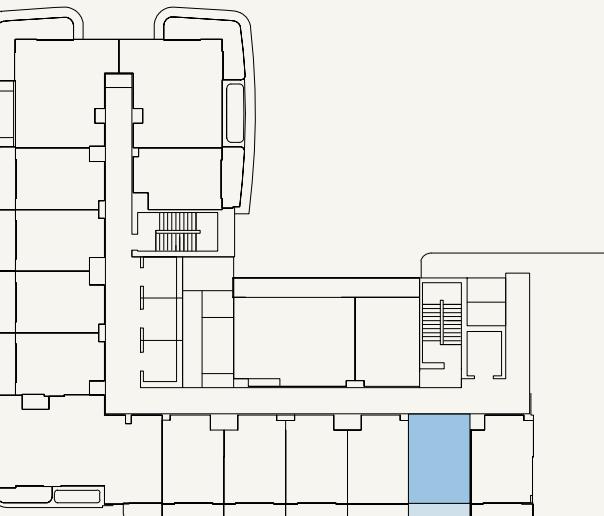


**SCALE: N.T.S**



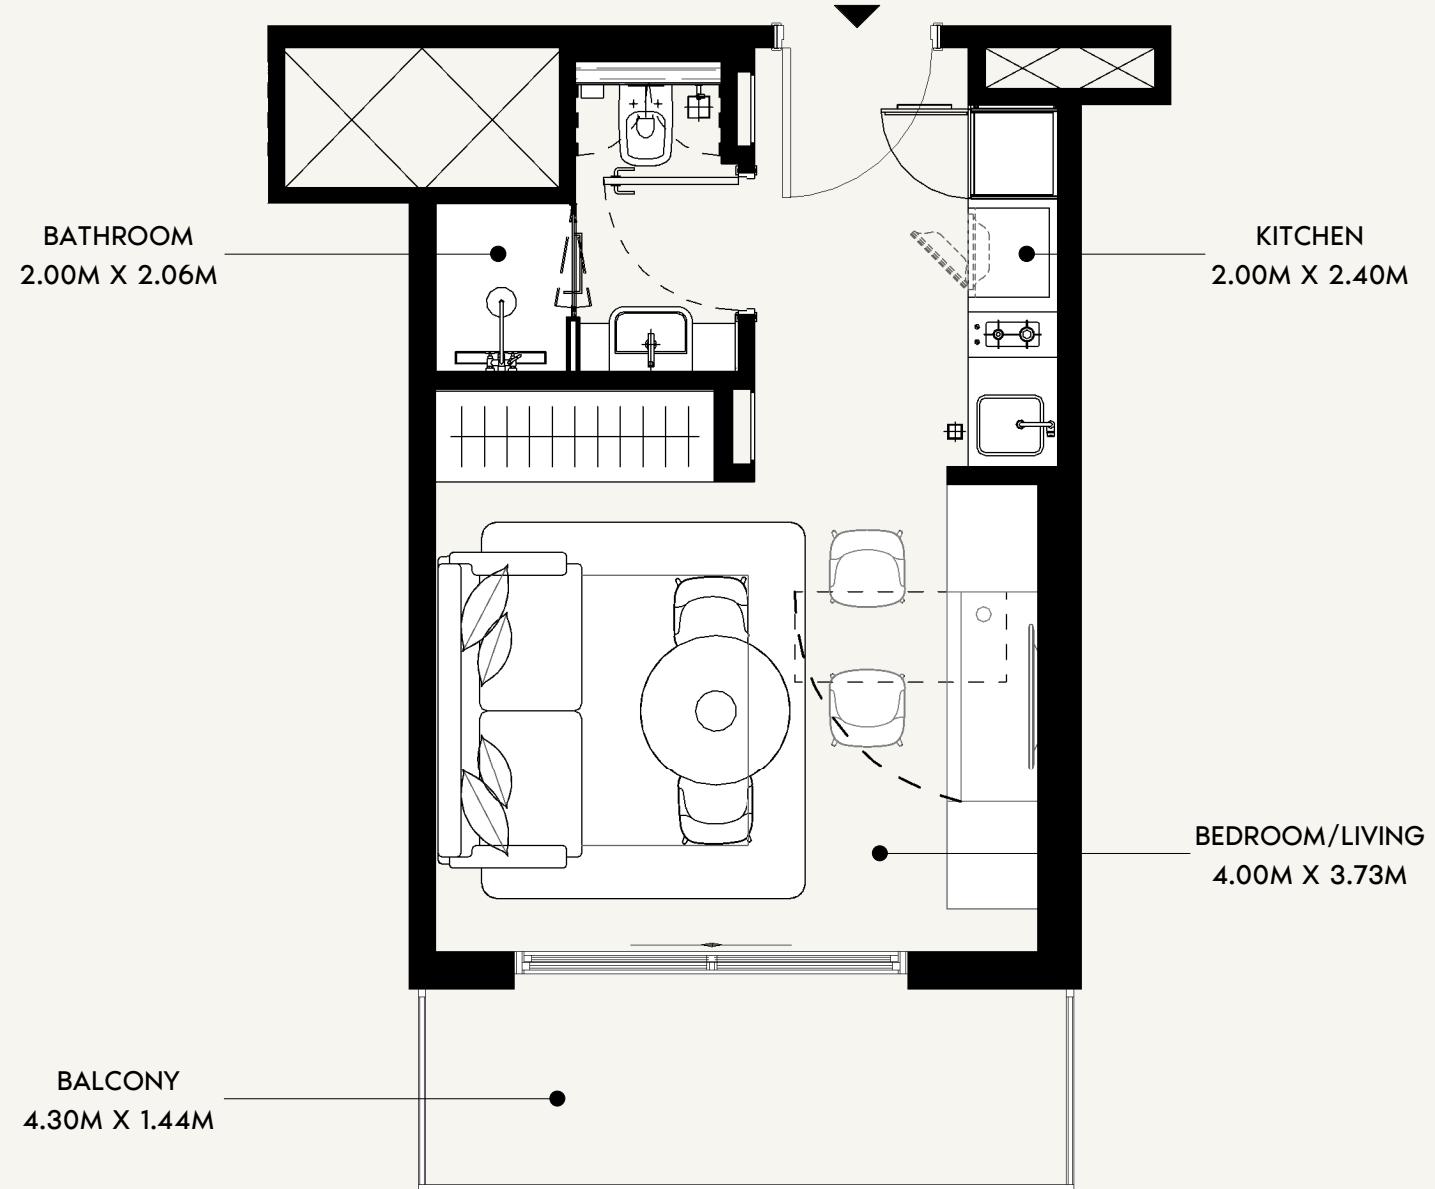

0 0.5 1.0 2.0 5.0

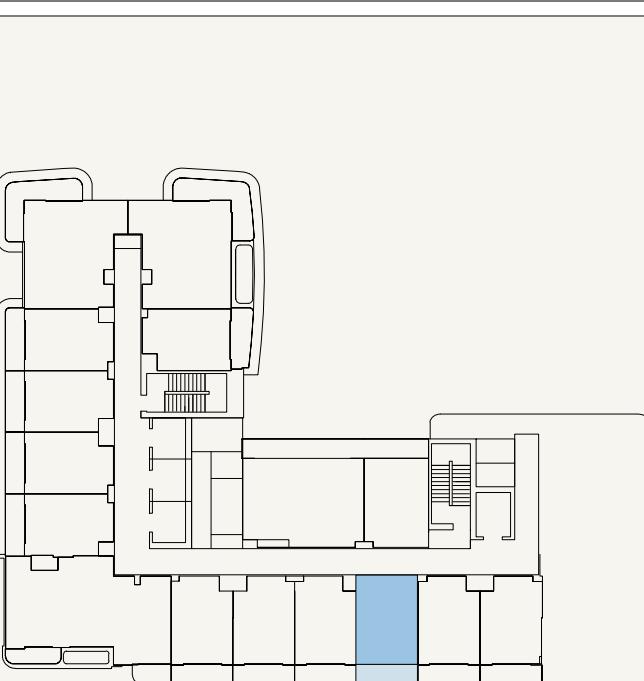

SCALE: N.T.S

**AZIZI**

FLOOR NO:  
**14TH to 15TH FLOOR**

APARTMENT AREA:  
**272.01 SQ.FT. (25.27 SQ.M)**

DISCLAIMER:  
THE COLORED MARKETING FLOOR PLANS PROVIDED BY THE DEVELOPER ARE FOR ILLUSTRATIVE PURPOSES ONLY. ACTUAL DIMENSIONS, LAYOUT, AND FINISHES MAY VARY FROM THOSE DEPICTED IN THE PLANS. FURNITURE, FIXTURES, AND EQUIPMENT SHOWN IN THE PLANS ARE FOR DECORATIVE PURPOSES ONLY AND ARE NOT INCLUDED IN THE PURCHASE OR LEASE OF THE PROPERTY. THE DEVELOPER RESERVES THE RIGHT TO MAKE MODIFICATIONS, REVISIONS, AND CHANGES TO THE FLOOR PLANS, SPECIFICATIONS, AND FEATURES WITHOUT PRIOR NOTICE.


PROJECT NAME / BUILDING:  
**JADAF / PROJECT 5**

UNIT TYPE:  
**STUDIO (TYPE-02B)**

BALCONY AREA:  
**68.24 SQ.FT. (6.34 SQ.M)**

TOTAL APARTMENT AREA:  
**340.25 SQ.FT. (31.61 SQ.M)**

UNIT NO:  
**1405 to 1505**

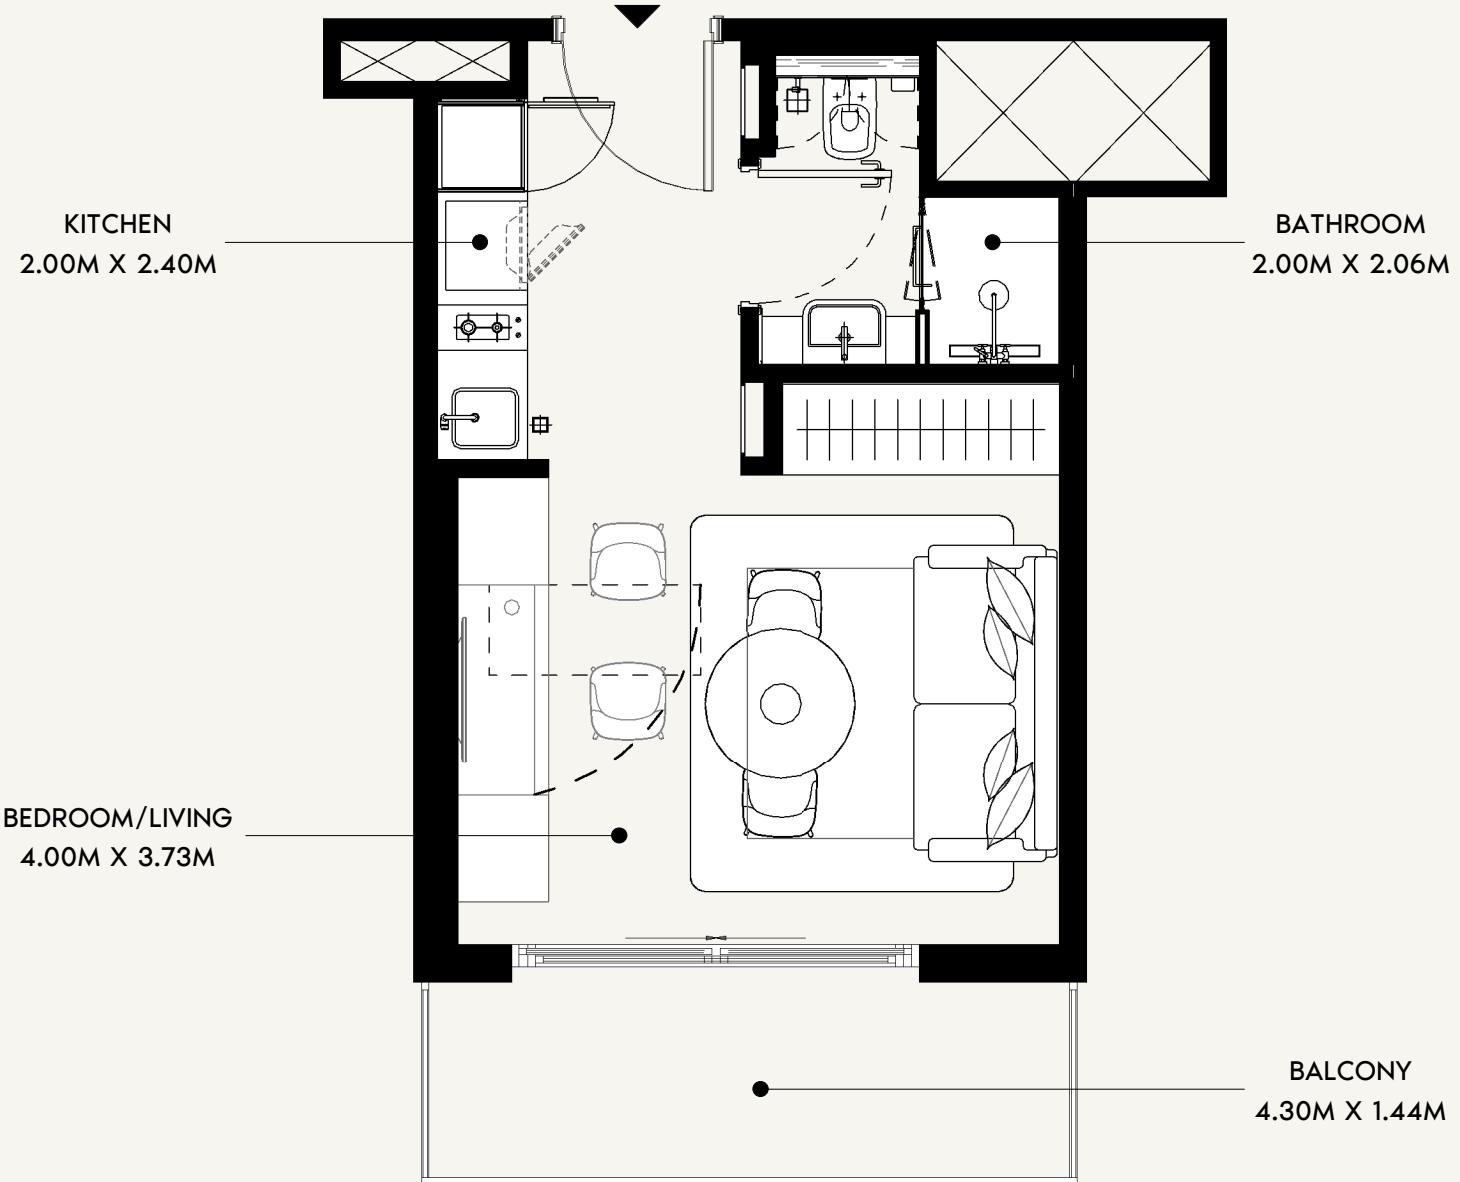

0 0.5 1.0 2.0 5.0

**AZIZI**

**FLOOR NO:**  
**14TH to 15TH FLOOR**

**UNIT TYPE:**  
**STUDIO (TYPE-02B)**

**APARTMENT AREA:**  
**272.01 SQ.FT. (25.27 SQ.M)**

**BALCONY AREA:**  
**68.35 SQ.FT. (6.35 SQ.M)**


**DISCLAIMER:**  
THE COLORED MARKETING FLOOR PLANS PROVIDED BY THE DEVELOPER ARE FOR ILLUSTRATIVE PURPOSES ONLY. ACTUAL DIMENSIONS, LAYOUT, AND FINISHES MAY VARY FROM THOSE DEPICTED IN THE PLANS. FURNITURE, FIXTURES, AND EQUIPMENT SHOWN IN THE PLANS ARE FOR DECORATIVE PURPOSES ONLY AND ARE NOT INCLUDED IN THE PURCHASE OR LEASE OF THE PROPERTY. THE DEVELOPER RESERVES THE RIGHT TO MAKE MODIFICATIONS, REVISIONS, AND CHANGES TO THE FLOOR PLANS, SPECIFICATIONS, AND FEATURES WITHOUT PRIOR NOTICE.

**TOTAL APARTMENT AREA:**  
**340.36 SQ.FT. (31.62 SQ.M)**

**PROJECT NAME / BUILDING:**  
**JADAF / PROJECT 5**


**UNIT NO:**  
**1406 to 1506**

**SCALE: N.T.S**

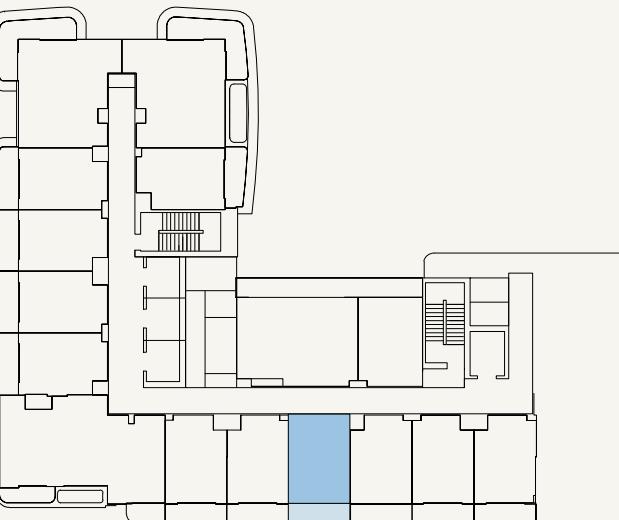


**SCALE: N.T.S**

N

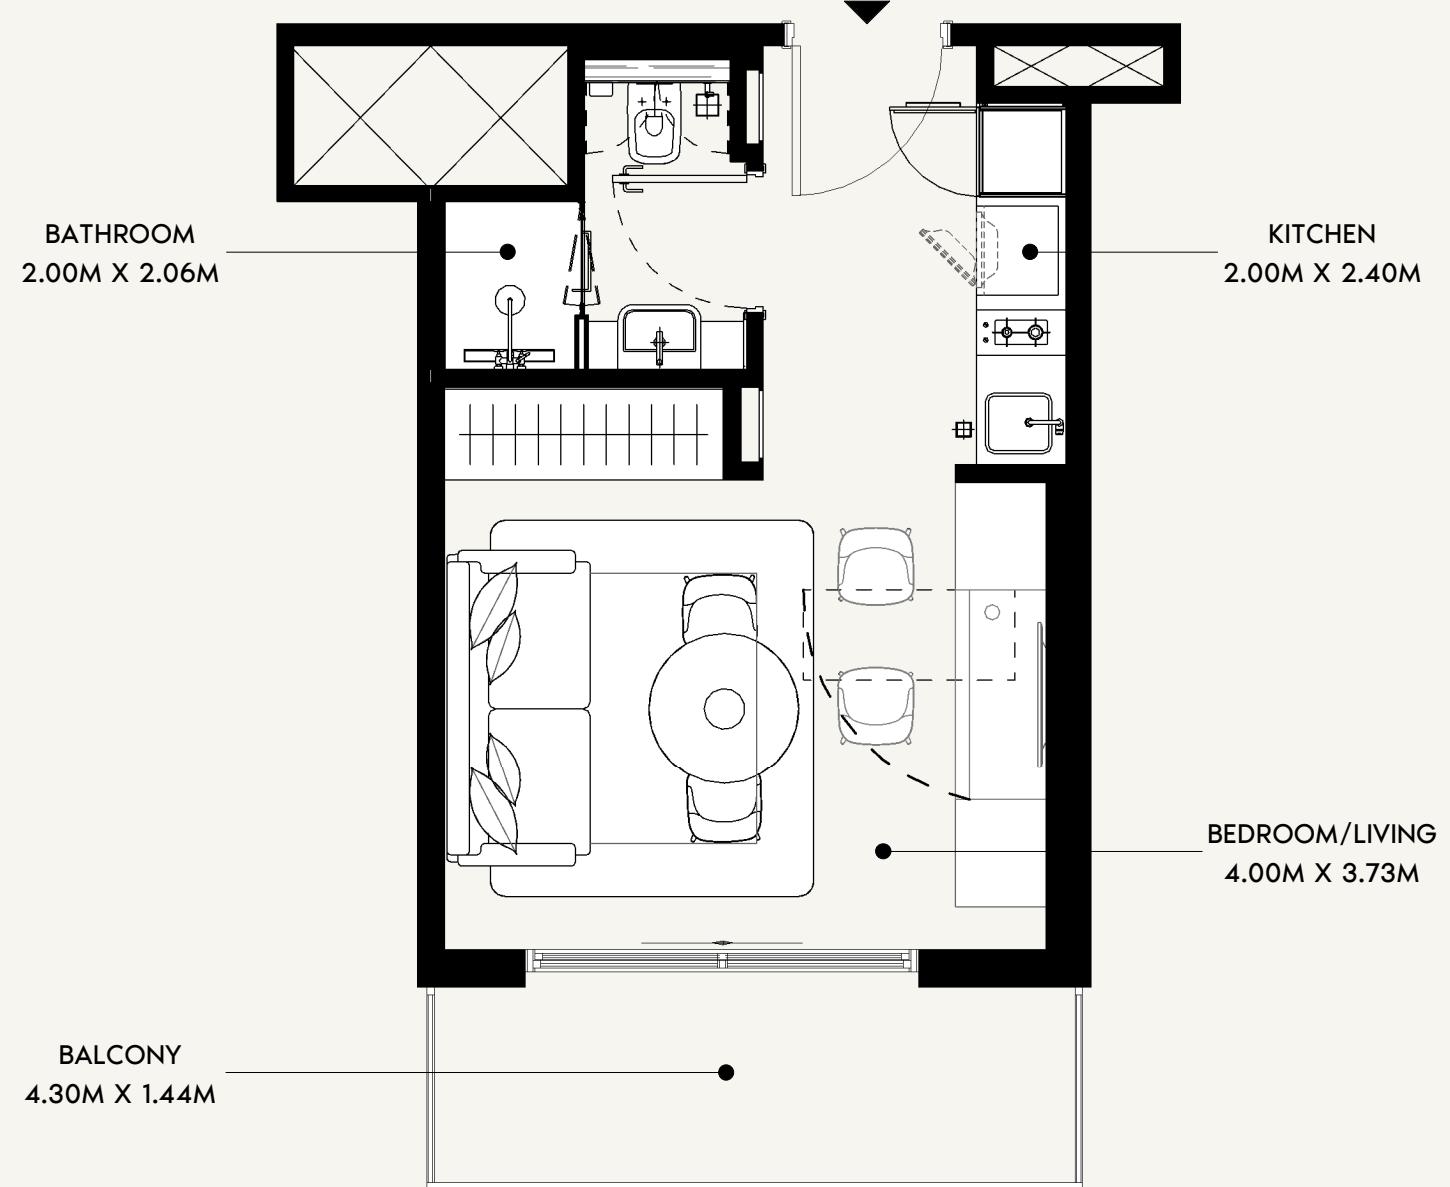

0 0.5 1.0 2.0 5.0

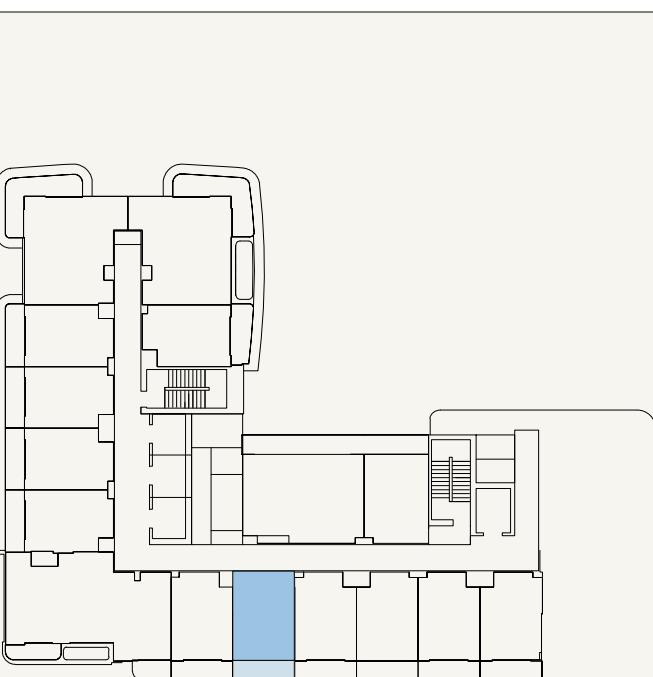

SCALE: N.T.S

**AZIZI**

FLOOR NO:  
**14TH to 15TH FLOOR**

APARTMENT AREA:  
**272.01 SQ.FT. (25.27 SQ.M)**

DISCLAIMER:  
THE COLORED MARKETING FLOOR PLANS PROVIDED BY THE DEVELOPER ARE FOR ILLUSTRATIVE PURPOSES ONLY. ACTUAL DIMENSIONS, LAYOUT, AND FINISHES MAY VARY FROM THOSE DEPICTED IN THE PLANS. FURNITURE, FIXTURES, AND EQUIPMENT SHOWN IN THE PLANS ARE FOR DECORATIVE PURPOSES ONLY AND ARE NOT INCLUDED IN THE PURCHASE OR LEASE OF THE PROPERTY. THE DEVELOPER RESERVES THE RIGHT TO MAKE MODIFICATIONS, REVISIONS, AND CHANGES TO THE FLOOR PLANS, SPECIFICATIONS, AND FEATURES WITHOUT PRIOR NOTICE.


PROJECT NAME / BUILDING:  
**JADAF / PROJECT 5**

UNIT TYPE:  
**STUDIO (TYPE-02B)**

BALCONY AREA:  
**68.24 SQ.FT. (6.34 SQ.M)**

TOTAL APARTMENT AREA:  
**340.25 SQ.FT. (31.61 SQ.M)**

UNIT NO:  
**1407 to 1507**

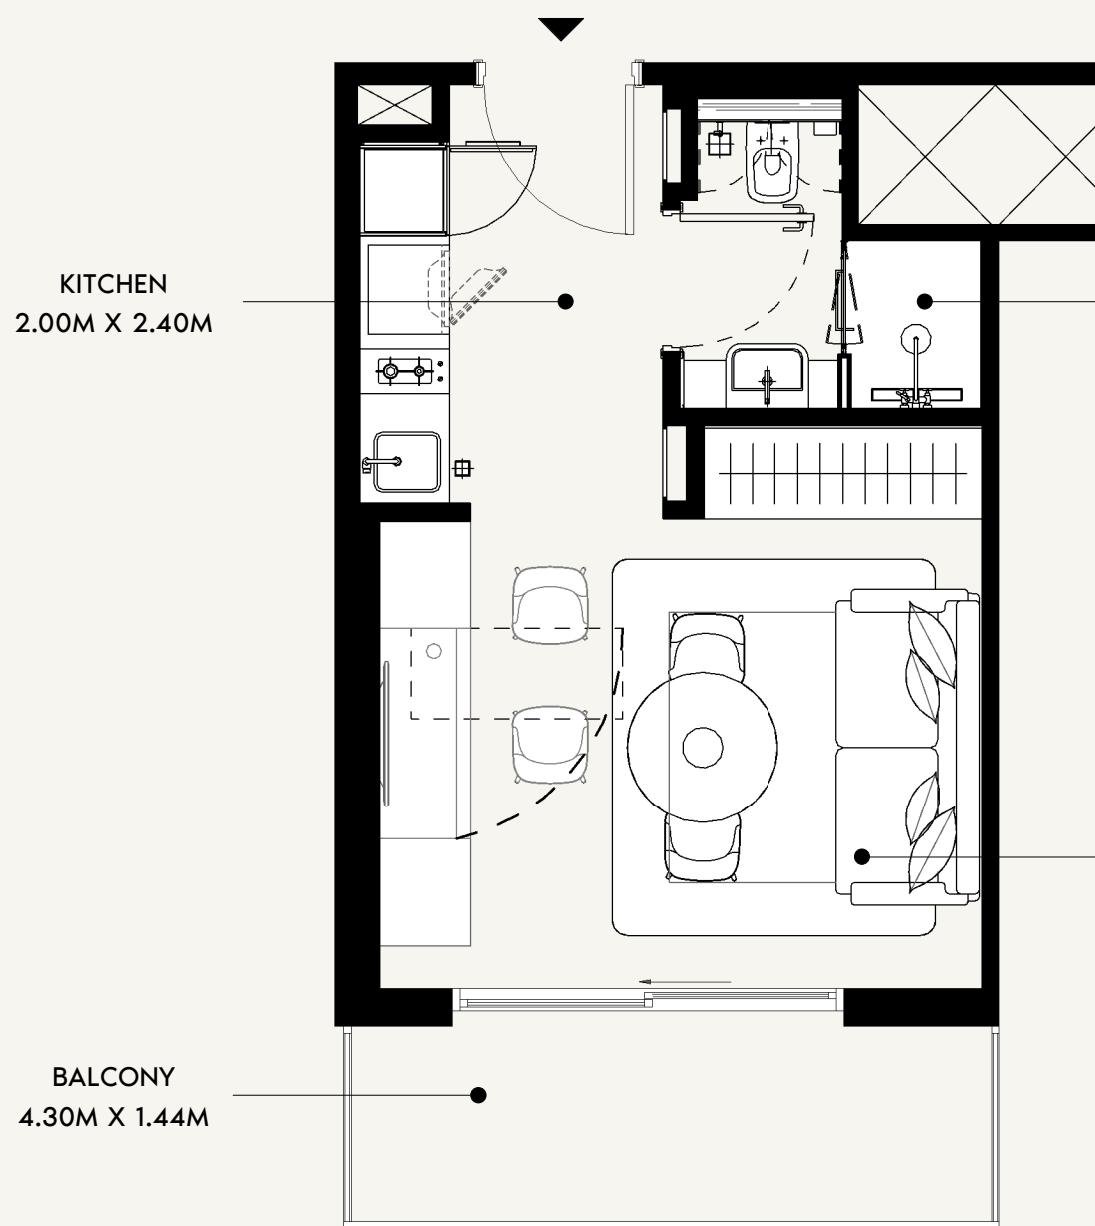

0 0.5 1.0 2.0 5.0

**AZIZI**

FLOOR NO:  
**14TH to 15TH FLOOR**

APARTMENT AREA:  
**272.01 SQ.FT. (25.27 SQ.M)**

DISCLAIMER:  
THE COLORED MARKETING FLOOR PLANS PROVIDED BY THE DEVELOPER ARE FOR ILLUSTRATIVE PURPOSES ONLY. ACTUAL DIMENSIONS, LAYOUT, AND FINISHES MAY VARY FROM THOSE DEPICTED IN THE PLANS. FURNITURE, FIXTURES, AND EQUIPMENT SHOWN IN THE PLANS ARE FOR DECORATIVE PURPOSES ONLY AND ARE NOT INCLUDED IN THE PURCHASE OR LEASE OF THE PROPERTY. THE DEVELOPER RESERVES THE RIGHT TO MAKE MODIFICATIONS, REVISIONS, AND CHANGES TO THE FLOOR PLANS, SPECIFICATIONS, AND FEATURES WITHOUT PRIOR NOTICE.



PROJECT NAME / BUILDING:  
**JADAF / PROJECT 5**

UNIT TYPE:  
**STUDIO (TYPE-02B)**

BALCONY AREA:  
**68.24 SQ.FT. (6.34 SQ.M)**


TOTAL APARTMENT AREA:  
**340.25 SQ.FT. (31.61 SQ.M)**

UNIT NO:  
**1408 to 1508**

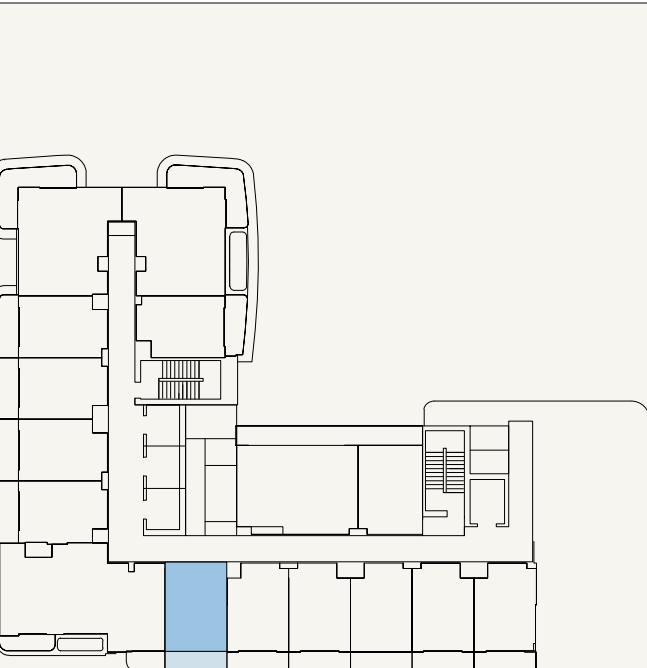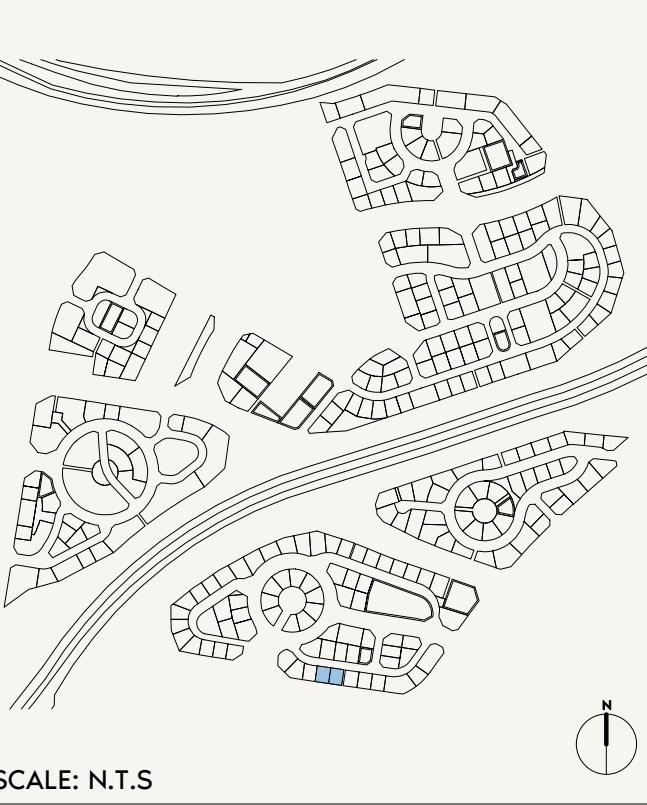

SCALE: N.T.S



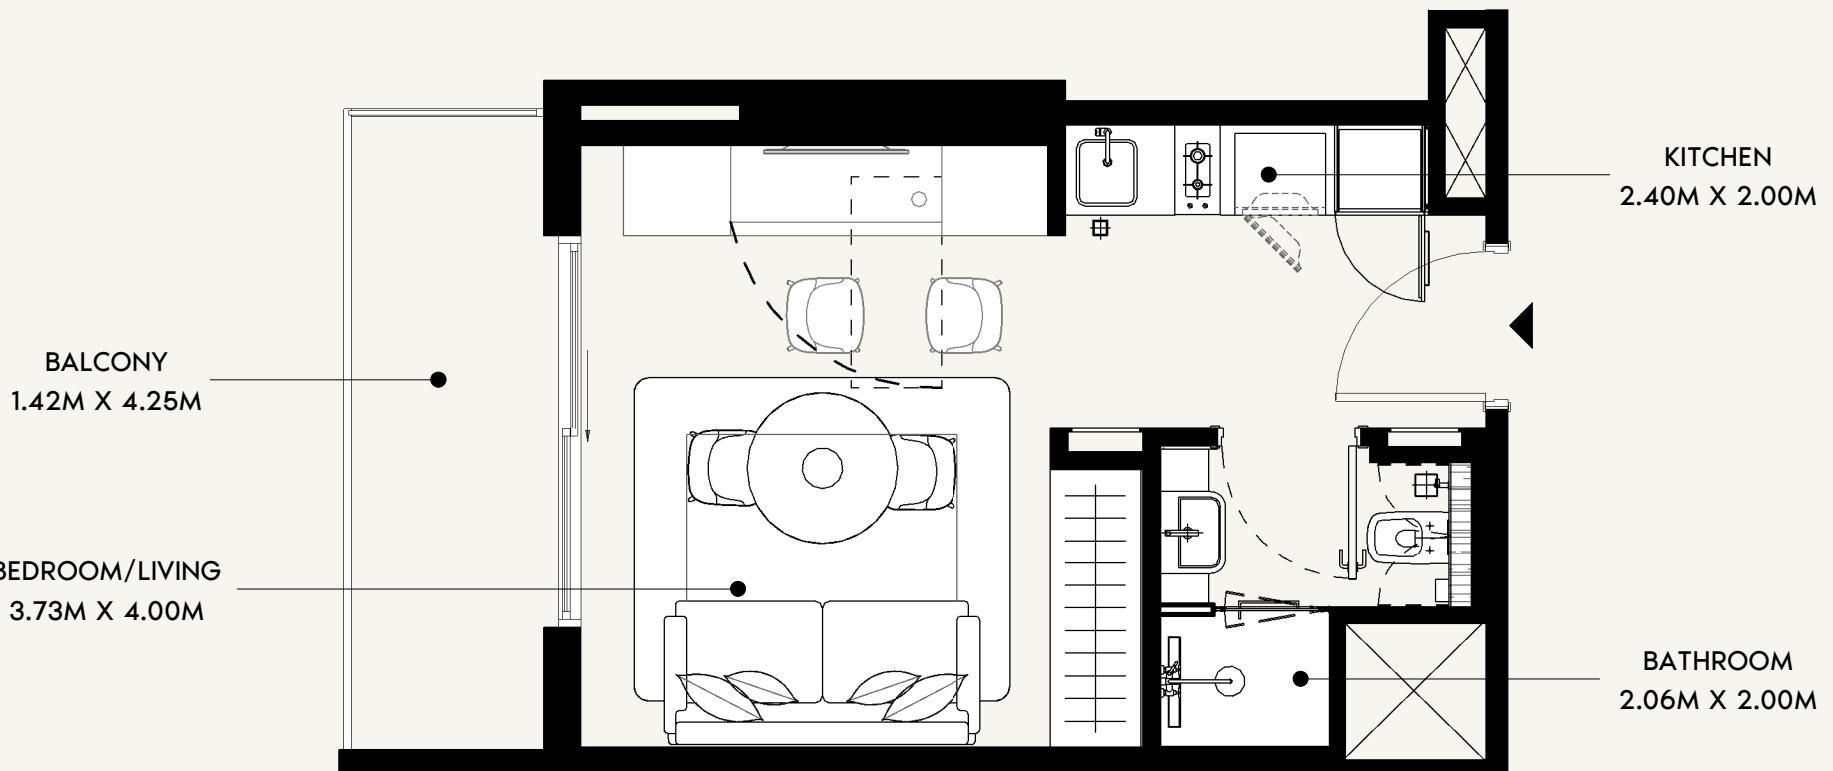

0 0.5 1.0 2.0 5.0

**AZIZI**

FLOOR NO:  
**14TH to 15TH FLOOR**

UNIT TYPE:  
**STUDIO (TYPE-02B)**

APARTMENT AREA:  
**276.42 SQ.FT. (25.68 SQ.M)**

BALCONY AREA:  
**68.24 SQ.FT. (6.34 SQ.M)**


DISCLAIMER:  
THE COLORED MARKETING FLOOR PLANS PROVIDED BY THE DEVELOPER ARE FOR ILLUSTRATIVE PURPOSES ONLY. ACTUAL DIMENSIONS, LAYOUT, AND FINISHES MAY VARY FROM THOSE DEPICTED IN THE PLANS. FURNITURE, FIXTURES, AND EQUIPMENT SHOWN IN THE PLANS ARE FOR DECORATIVE PURPOSES ONLY AND ARE NOT INCLUDED IN THE PURCHASE OR LEASE OF THE PROPERTY. THE DEVELOPER RESERVES THE RIGHT TO MAKE MODIFICATIONS, REVISIONS, AND CHANGES TO THE FLOOR PLANS, SPECIFICATIONS, AND FEATURES WITHOUT PRIOR NOTICE.

TOTAL APARTMENT AREA:  
**344.66 SQ.FT. (32.02 SQ.M)**

PROJECT NAME / BUILDING:  
**JADAF / PROJECT 5**


UNIT NO:  
**1410 to 1510**

SCALE: N.T.S

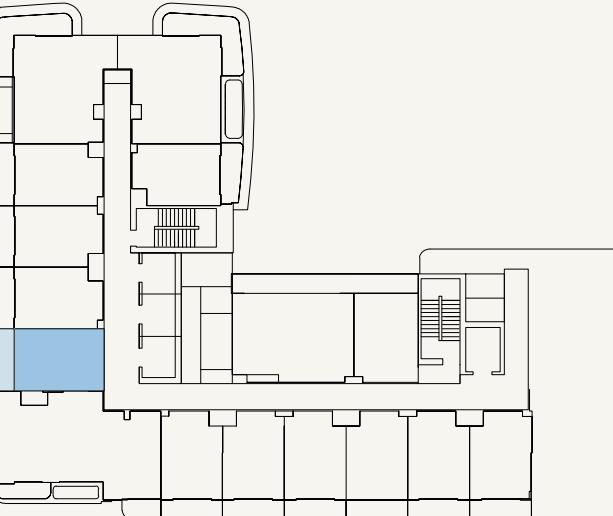


SCALE: N.T.S

N

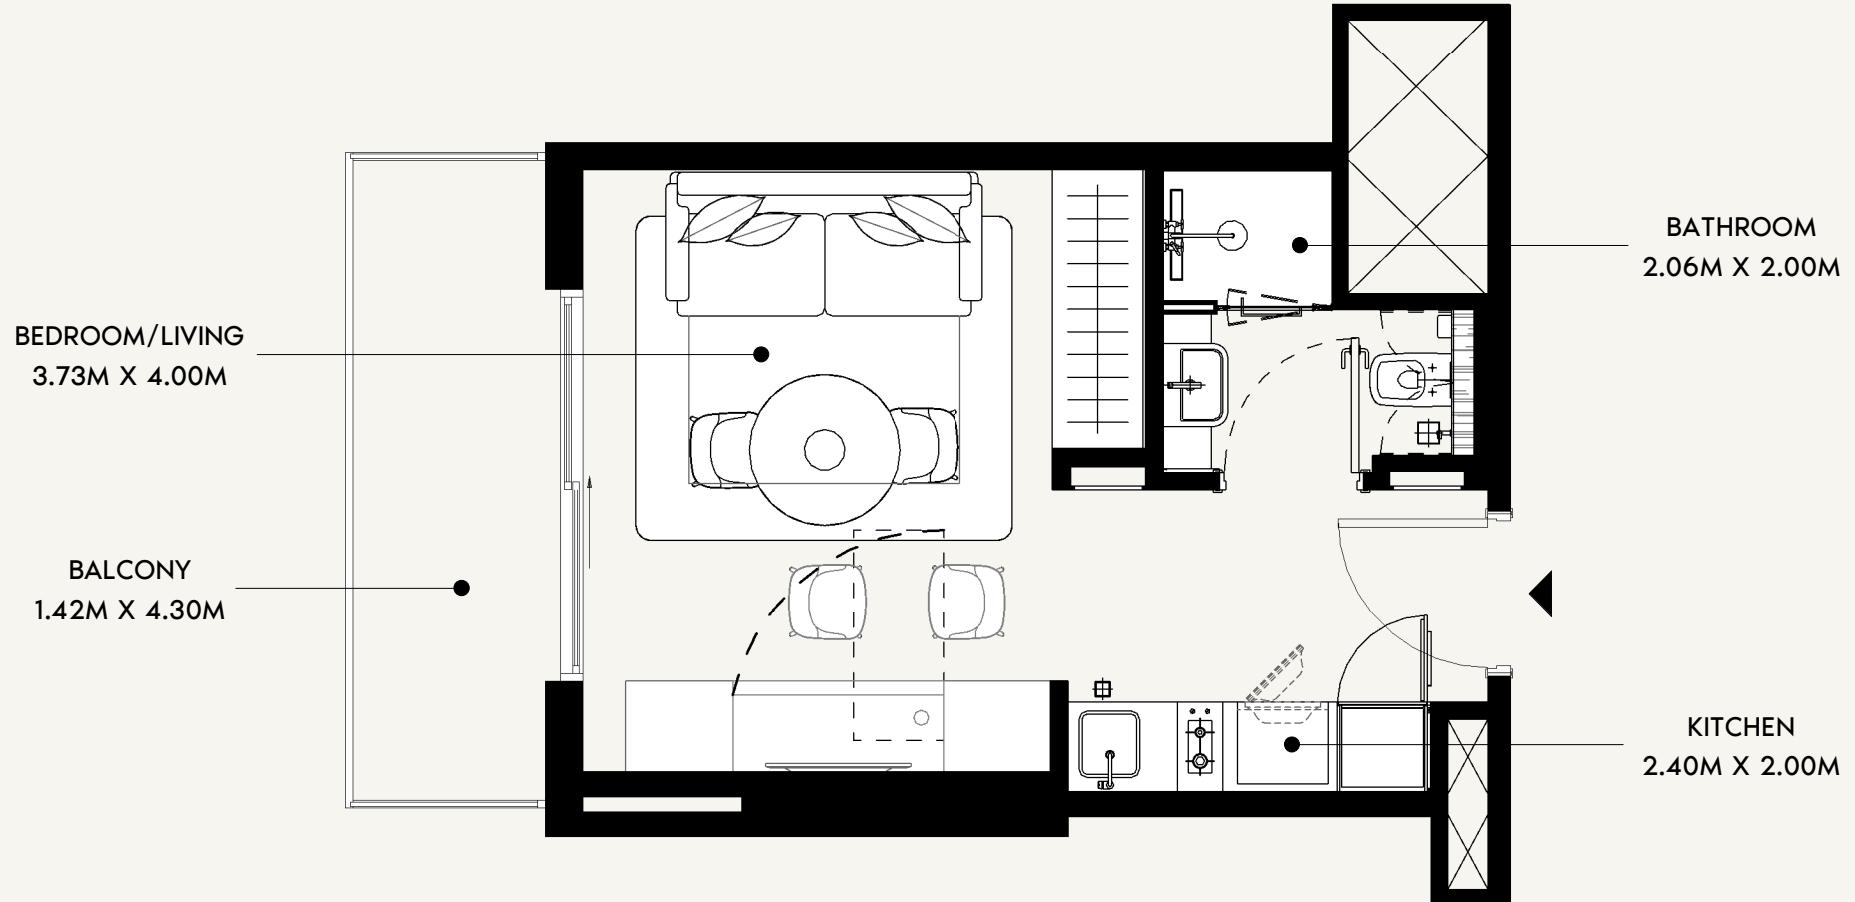

0 0.5 1.0 2.0 5.0

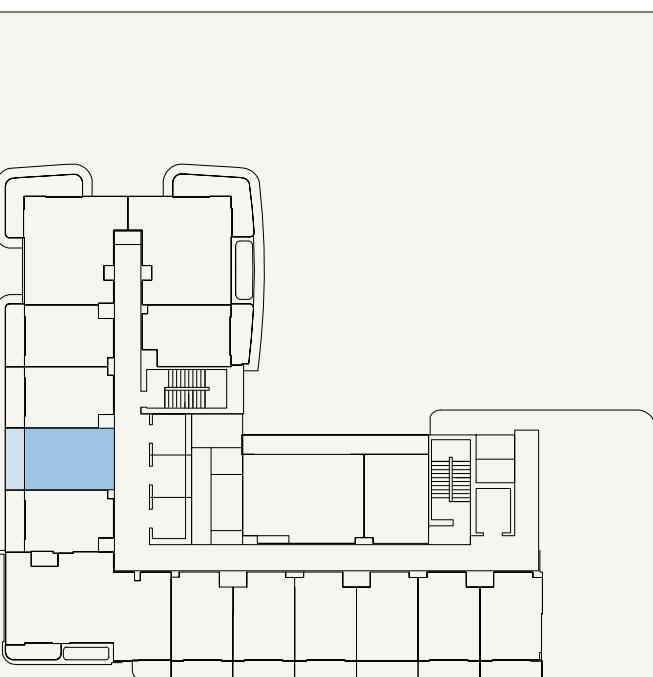

SCALE: N.T.S

**AZIZI**

FLOOR NO:  
**14TH to 15TH FLOOR**

UNIT TYPE:  
**STUDIO (TYPE-02B)**

APARTMENT AREA:  
**272.11 SQ.FT. (25.28 SQ.M)**



BALCONY AREA:  
**67.49 SQ.FT. (6.27 SQ.M)**

DISCLAIMER:  
THE COLORED MARKETING FLOOR PLANS PROVIDED BY THE DEVELOPER ARE FOR ILLUSTRATIVE PURPOSES ONLY. ACTUAL DIMENSIONS, LAYOUT, AND FINISHES MAY VARY FROM THOSE DEPICTED IN THE PLANS. FURNITURE, FIXTURES, AND EQUIPMENT SHOWN IN THE PLANS ARE FOR DECORATIVE PURPOSES ONLY AND ARE NOT INCLUDED IN THE PURCHASE OR LEASE OF THE PROPERTY. THE DEVELOPER RESERVES THE RIGHT TO MAKE MODIFICATIONS, REVISIONS, AND CHANGES TO THE FLOOR PLANS, SPECIFICATIONS, AND FEATURES WITHOUT PRIOR NOTICE.

TOTAL APARTMENT AREA:  
**339.60 SQ.FT. (31.55 SQ.M)**

PROJECT NAME / BUILDING:  
**JADAF / PROJECT 5**

UNIT NO:  
**1411 to 1511**

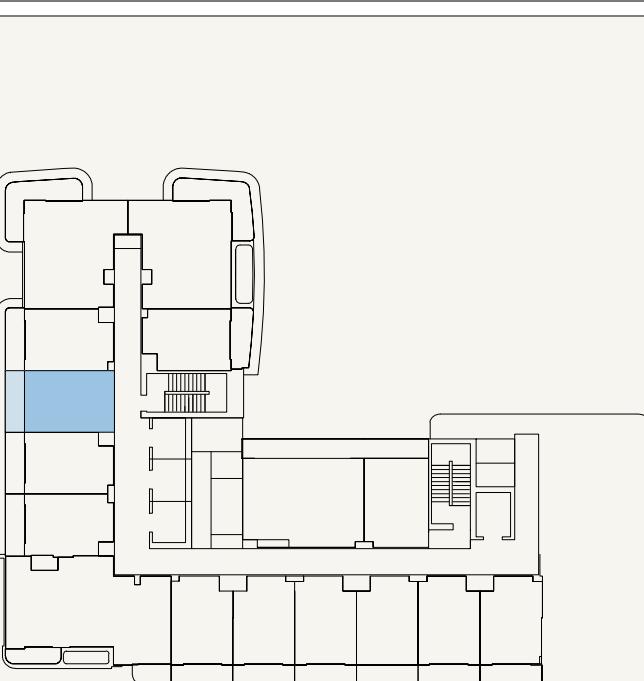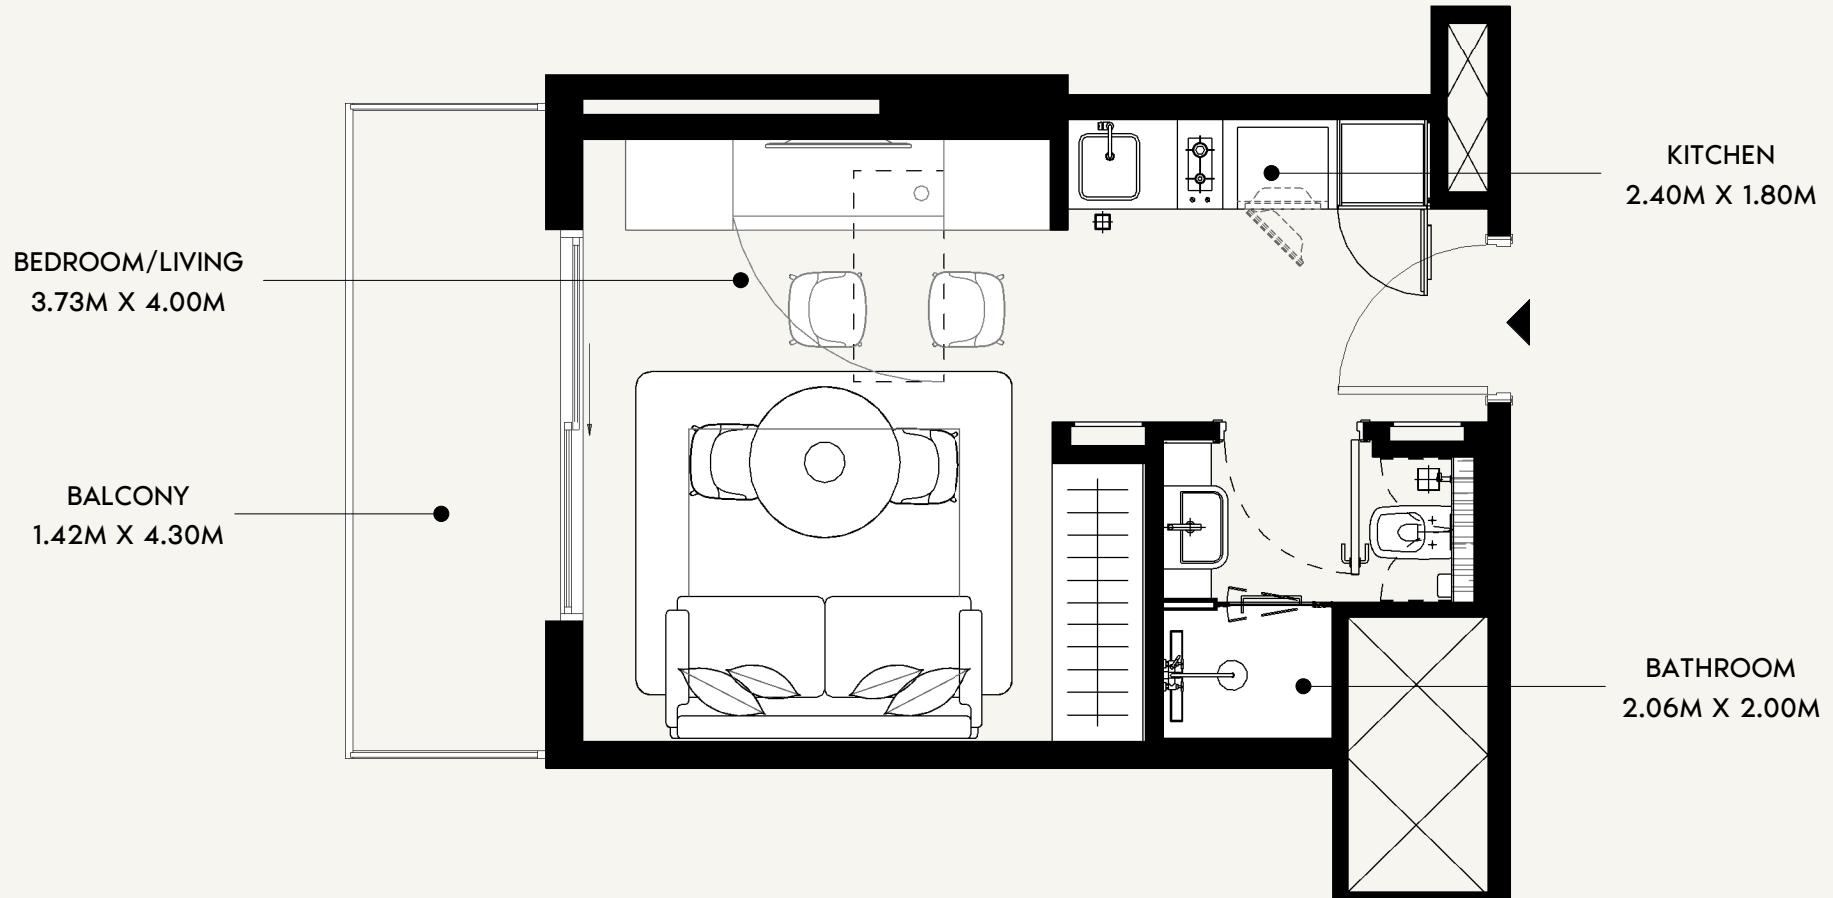

**AZIZI**

FLOOR NO:  
**14TH to 15TH FLOOR**

APARTMENT AREA:  
**272.01 SQ.FT. (25.27 SQ.M)**

DISCLAIMER:  
THE COLORED MARKETING FLOOR PLANS PROVIDED BY THE DEVELOPER ARE FOR ILLUSTRATIVE PURPOSES ONLY. ACTUAL DIMENSIONS, LAYOUT, AND FINISHES MAY VARY FROM THOSE DEPICTED IN THE PLANS. FURNITURE, FIXTURES, AND EQUIPMENT SHOWN IN THE PLANS ARE FOR DECORATIVE PURPOSES ONLY AND ARE NOT INCLUDED IN THE PURCHASE OR LEASE OF THE PROPERTY. THE DEVELOPER RESERVES THE RIGHT TO MAKE MODIFICATIONS, REVISIONS, AND CHANGES TO THE FLOOR PLANS, SPECIFICATIONS, AND FEATURES WITHOUT PRIOR NOTICE.


PROJECT NAME / BUILDING:  
**JADAF / PROJECT 5**

UNIT TYPE:  
**STUDIO (TYPE-02B)**


BALCONY AREA:  
**67.49 SQ.FT. (6.27 SQ.M)**

TOTAL APARTMENT AREA:  
**339.50 SQ.FT. (31.54 SQ.M)**

UNIT NO:  
**1412 to 1512**

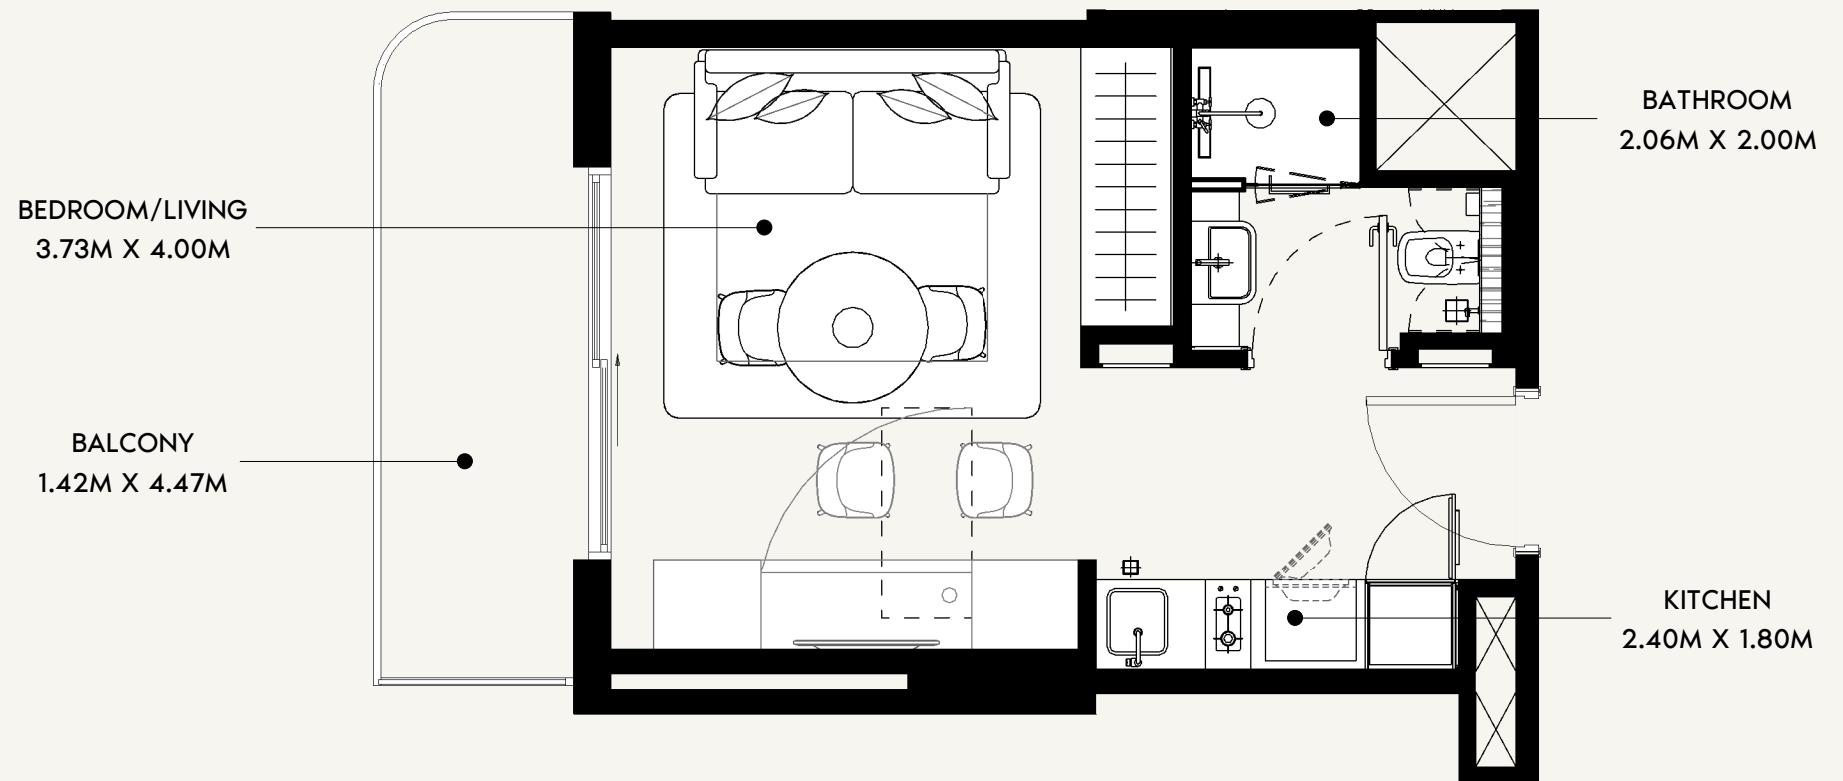

0 0.5 1.0 2.0 5.0

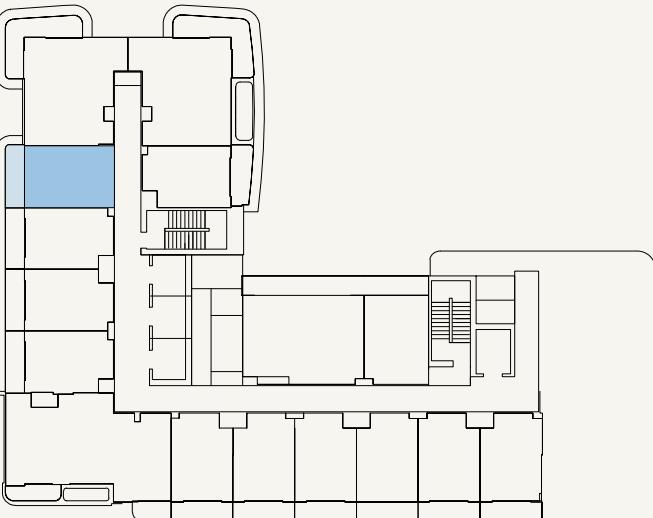

SCALE: N.T.S

**AZIZI**

FLOOR NO:  
**14TH to 15TH FLOOR**

APARTMENT AREA:  
**272.11 SQ.FT. (25.28 SQ.M)**

DISCLAIMER:  
THE COLORED MARKETING FLOOR PLANS PROVIDED BY THE DEVELOPER ARE FOR ILLUSTRATIVE PURPOSES ONLY. ACTUAL DIMENSIONS, LAYOUT, AND FINISHES MAY VARY FROM THOSE DEPICTED IN THE PLANS. FURNITURE, FIXTURES, AND EQUIPMENT SHOWN IN THE PLANS ARE FOR DECORATIVE PURPOSES ONLY AND ARE NOT INCLUDED IN THE PURCHASE OR LEASE OF THE PROPERTY. THE DEVELOPER RESERVES THE RIGHT TO MAKE MODIFICATIONS, REVISIONS, AND CHANGES TO THE FLOOR PLANS, SPECIFICATIONS, AND FEATURES WITHOUT PRIOR NOTICE.


PROJECT NAME / BUILDING:  
**JADAF / PROJECT 5**

UNIT TYPE:  
**STUDIO (TYPE-02B)**



BALCONY AREA:  
**68.78 SQ.FT. (6.39 SQ.M)**

TOTAL APARTMENT AREA:  
**340.90 SQ.FT. (31.67 SQ.M)**

UNIT NO:  
**1413 to 1513**

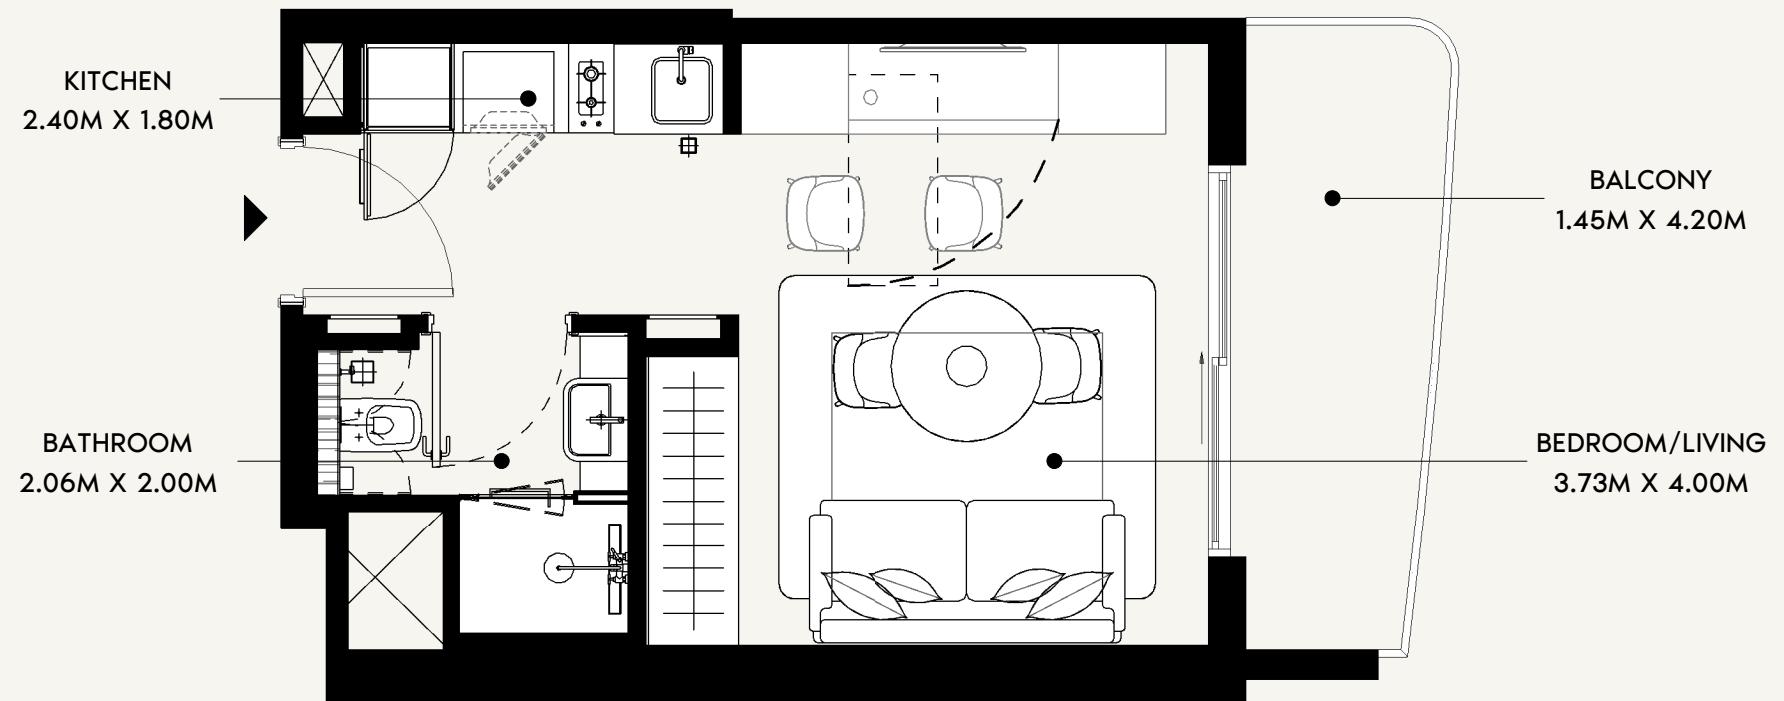

0 0.5 1.0 2.0 5.0

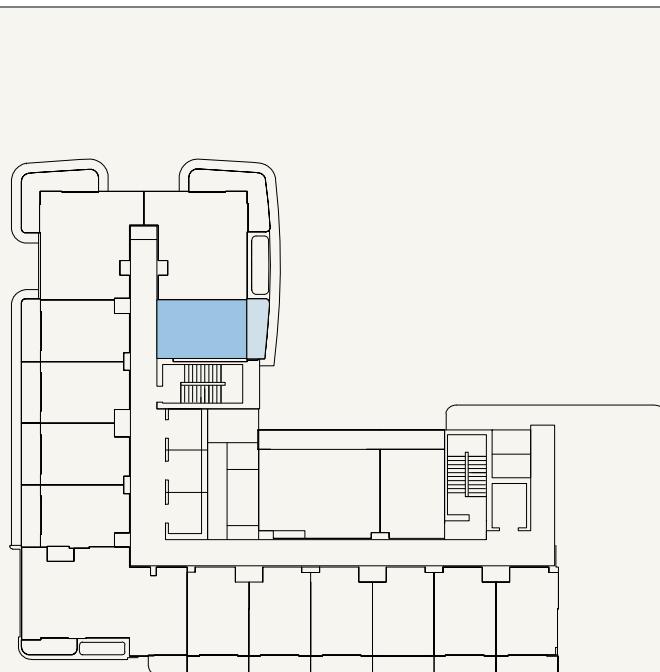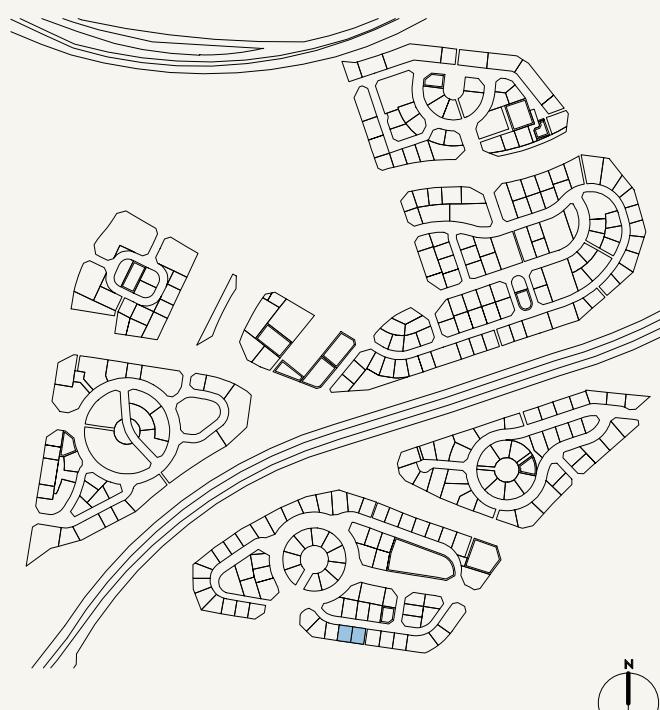

**AZIZI**

FLOOR NO:  
**14TH to 15TH FLOOR**

UNIT TYPE:  
**STUDIO (TYPE-01B)**

APARTMENT AREA:  
**269.64 SQ.FT. (25.05 SQ.M)**




BALCONY AREA:  
**63.94SQ.FT. (5.94 SQ.M)**

DISCLAIMER:  
THE COLORED MARKETING FLOOR PLANS PROVIDED BY THE DEVELOPER ARE FOR ILLUSTRATIVE PURPOSES ONLY. ACTUAL DIMENSIONS, LAYOUT, AND FINISHES MAY VARY FROM THOSE DEPICTED IN THE PLANS. FURNITURE, FIXTURES, AND EQUIPMENT SHOWN IN THE PLANS ARE FOR DECORATIVE PURPOSES ONLY AND ARE NOT INCLUDED IN THE PURCHASE OR LEASE OF THE PROPERTY. THE DEVELOPER RESERVES THE RIGHT TO MAKE MODIFICATIONS, REVISIONS, AND CHANGES TO THE FLOOR PLANS, SPECIFICATIONS, AND FEATURES WITHOUT PRIOR NOTICE.

TOTAL APARTMENT AREA:  
**333.58 SQ.FT. (30.99 SQ.M)**

PROJECT NAME / BUILDING:  
**JADAF / PROJECT 5**

UNIT NO:  
**1416 to 1516**

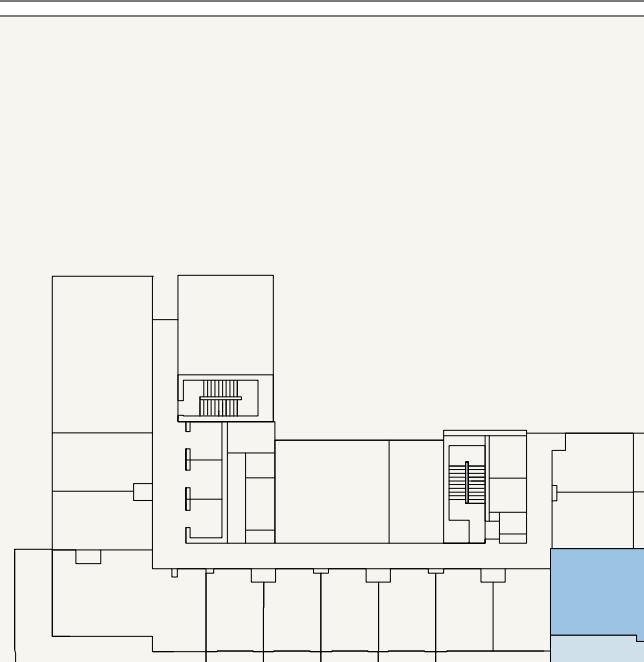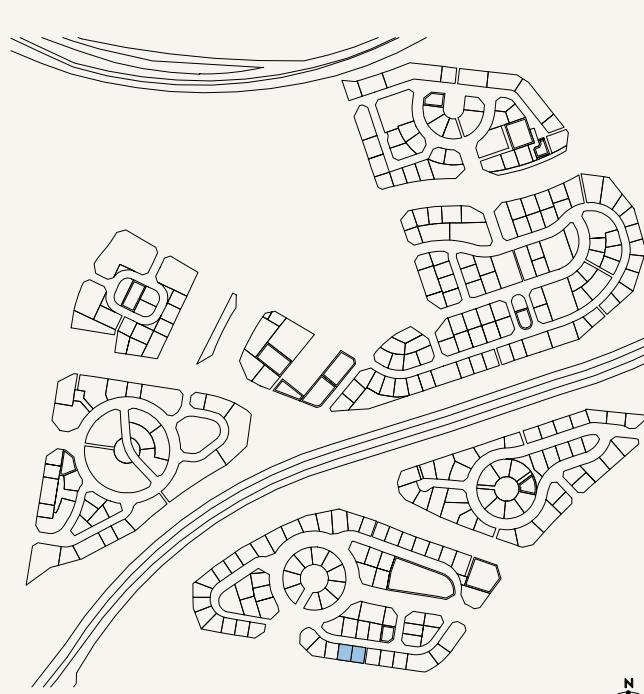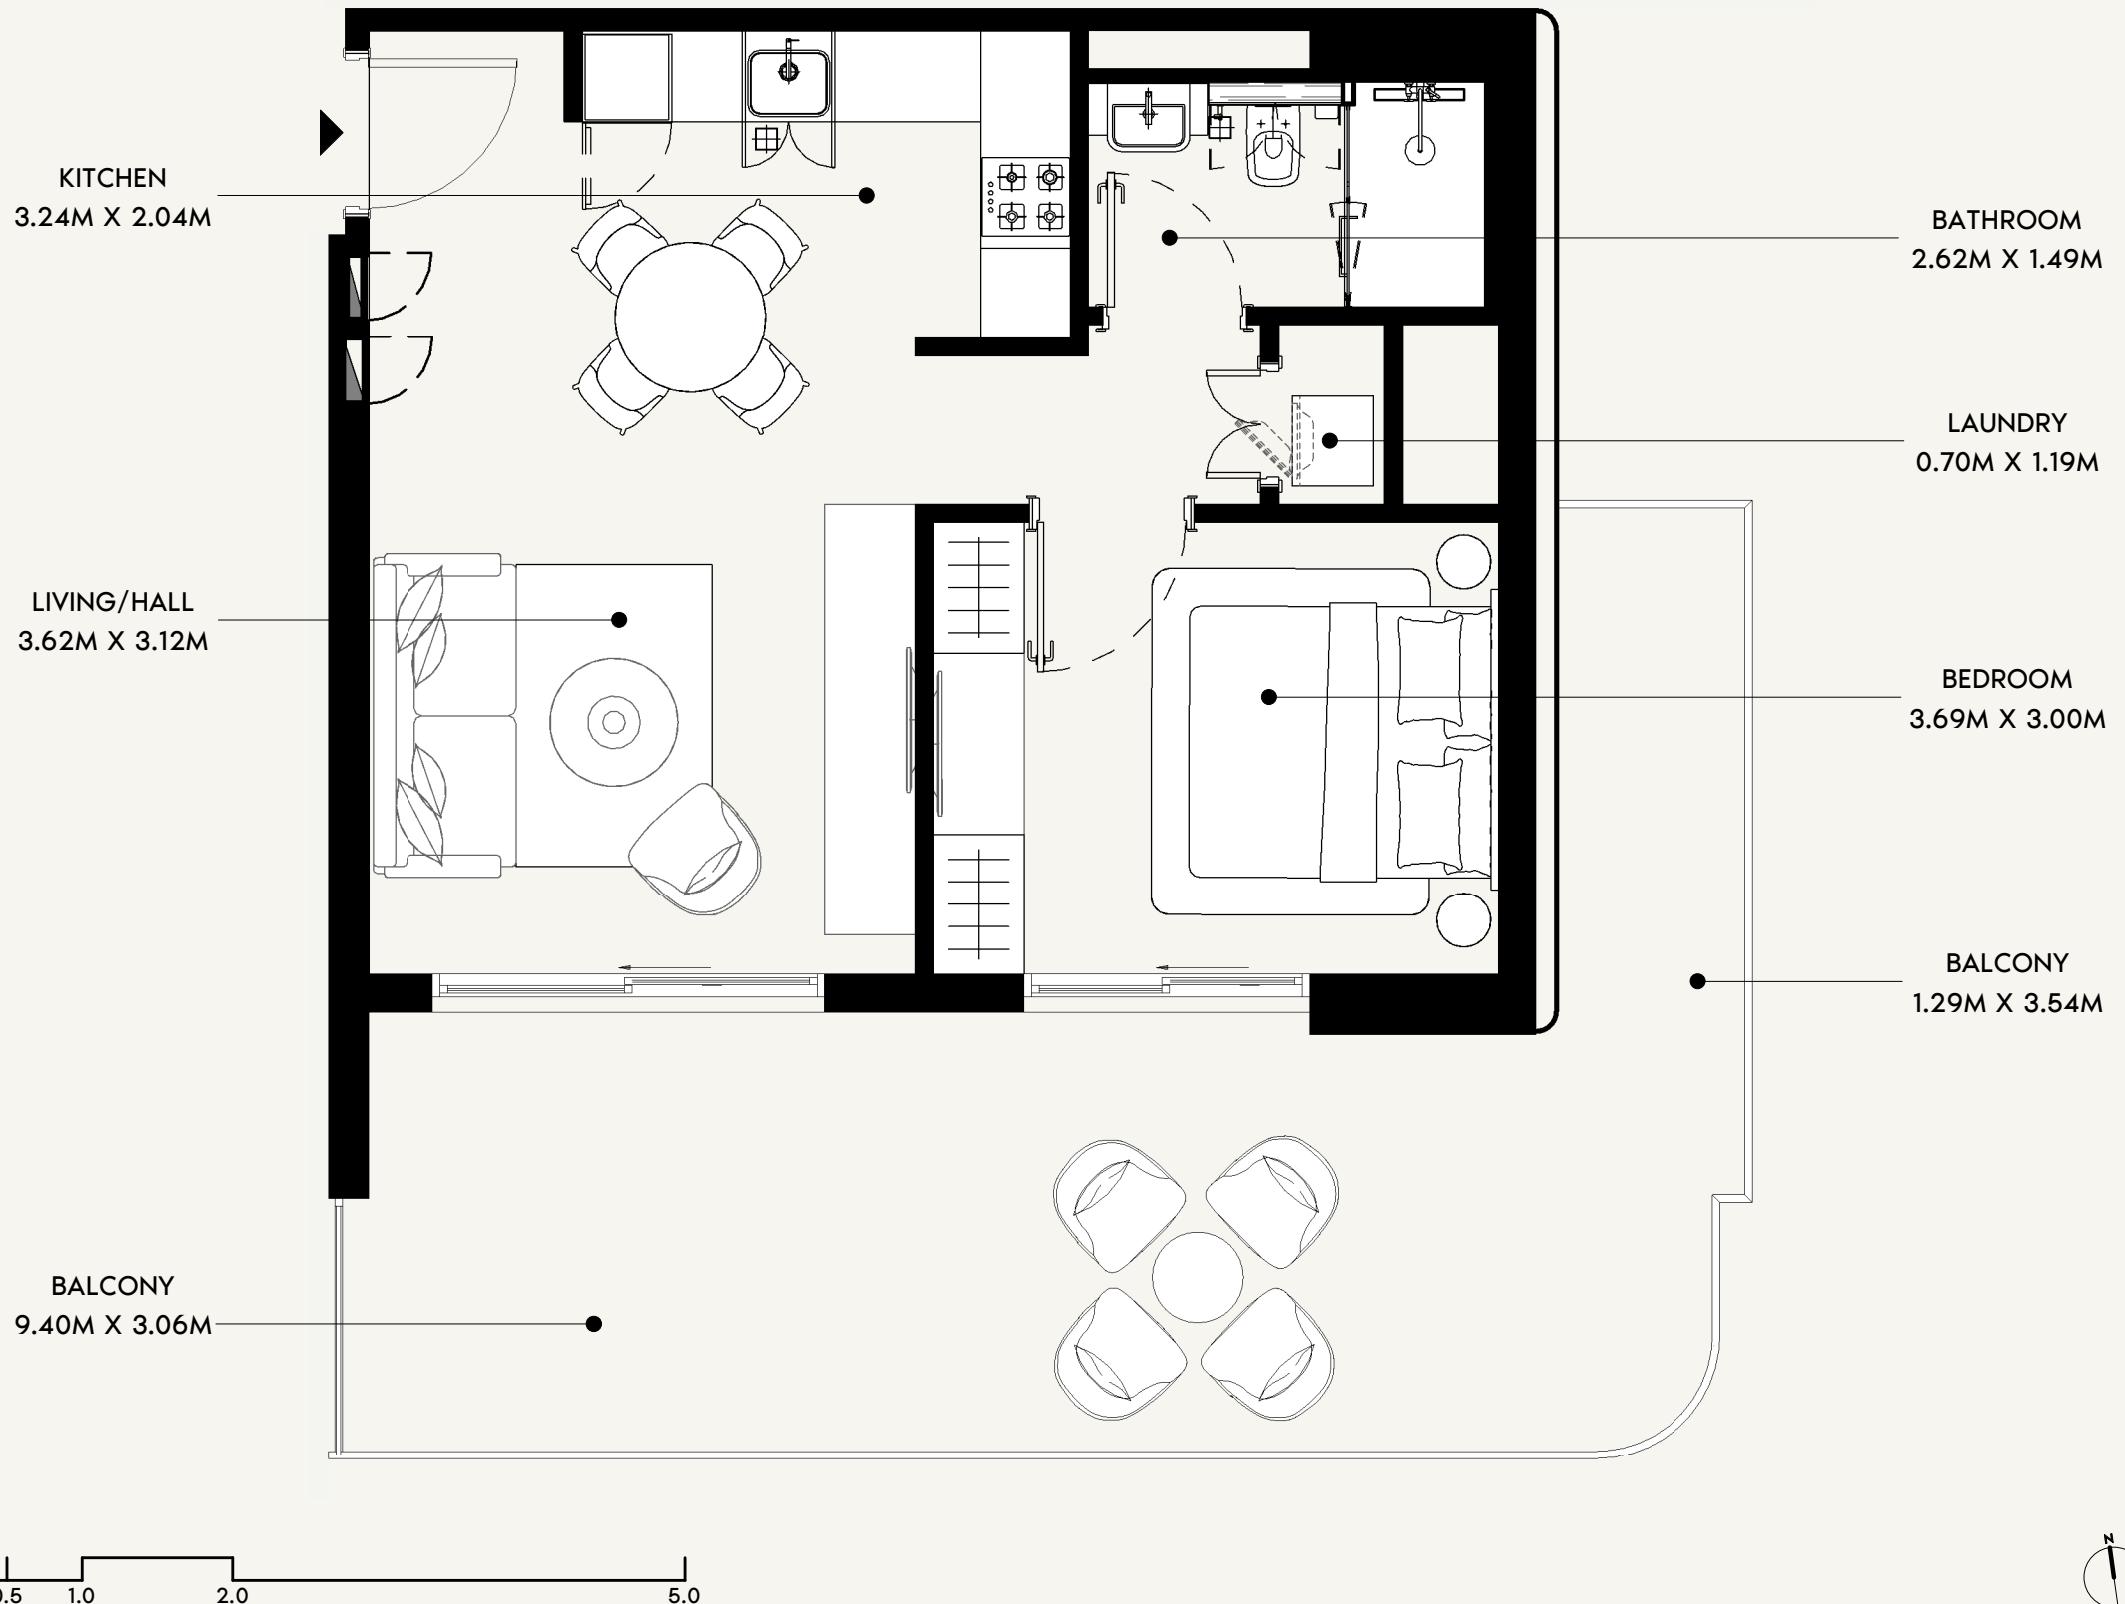

**AZIZI**

**FLOOR NO:**

**1ST FLOOR**

**APARTMENT AREA:**

**525.28 SQ.FT. (48.8 SQ.M)**

**DISCLAIMER:**

THE COLORED MARKETING FLOOR PLANS PROVIDED BY THE DEVELOPER ARE FOR ILLUSTRATIVE PURPOSES ONLY. ACTUAL DIMENSIONS, LAYOUT, AND FINISHES MAY VARY FROM THOSE DEPICTED IN THE PLANS. FURNITURE, FIXTURES, AND EQUIPMENT SHOWN IN THE PLANS ARE FOR DECORATIVE PURPOSES ONLY AND ARE NOT INCLUDED IN THE PURCHASE OR LEASE OF THE PROPERTY. THE DEVELOPER RESERVES THE RIGHT TO MAKE MODIFICATIONS, REVISIONS, AND CHANGES TO THE FLOOR PLANS, SPECIFICATIONS, AND FEATURES WITHOUT PRIOR NOTICE.

**PROJECT NAME / BUILDING:**

**JADAF / PROJECT 5**

**UNIT TYPE:**

**1 BEDROOM (TYPE-03B)**

**BALCONY AREA:**



**358.33 SQ.FT. (33.29 SQ.M)**

**TOTAL APARTMENT AREA:**

**883.62 SQ.FT. (82.09 SQ.M)**

**UNIT NO:**

**103**

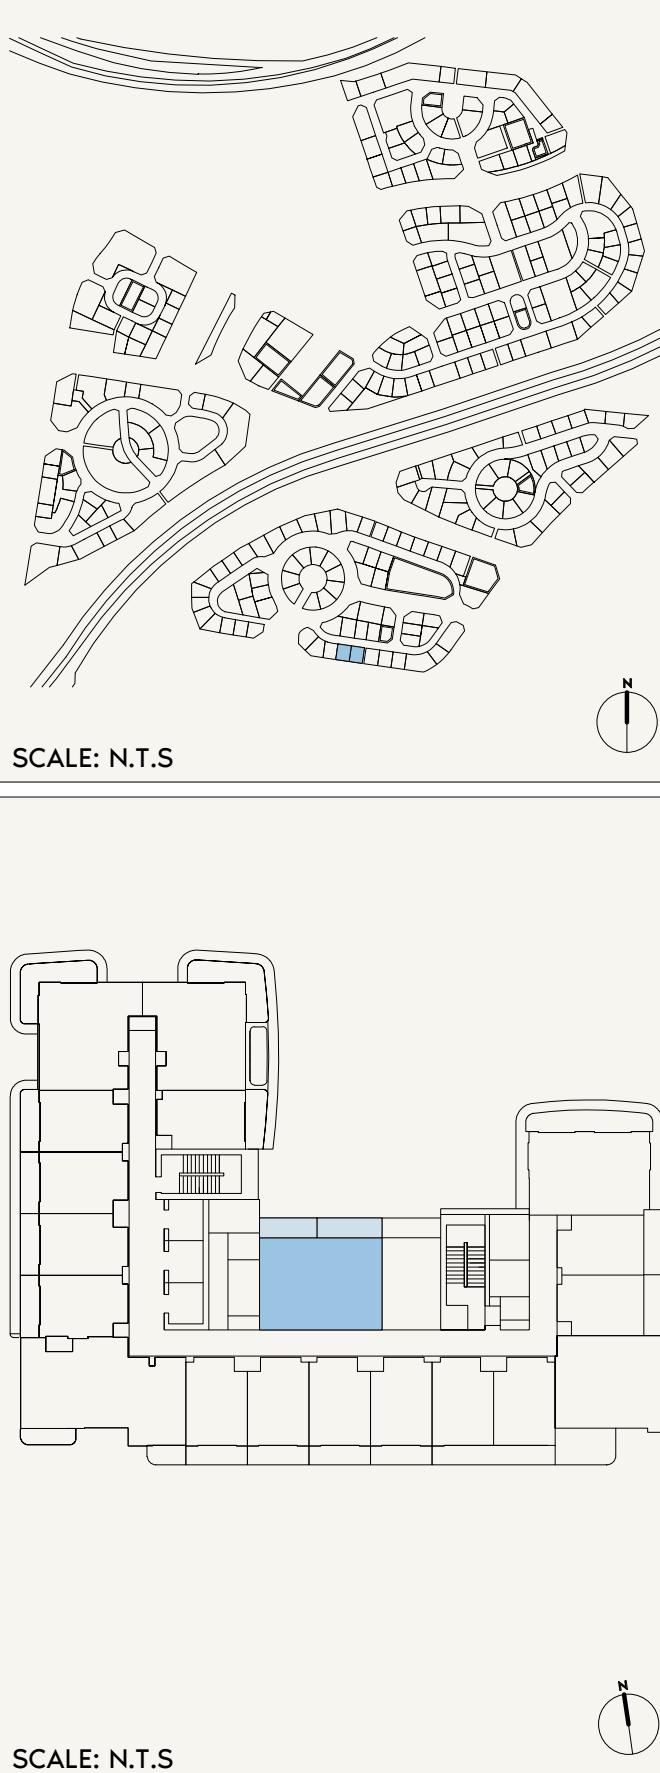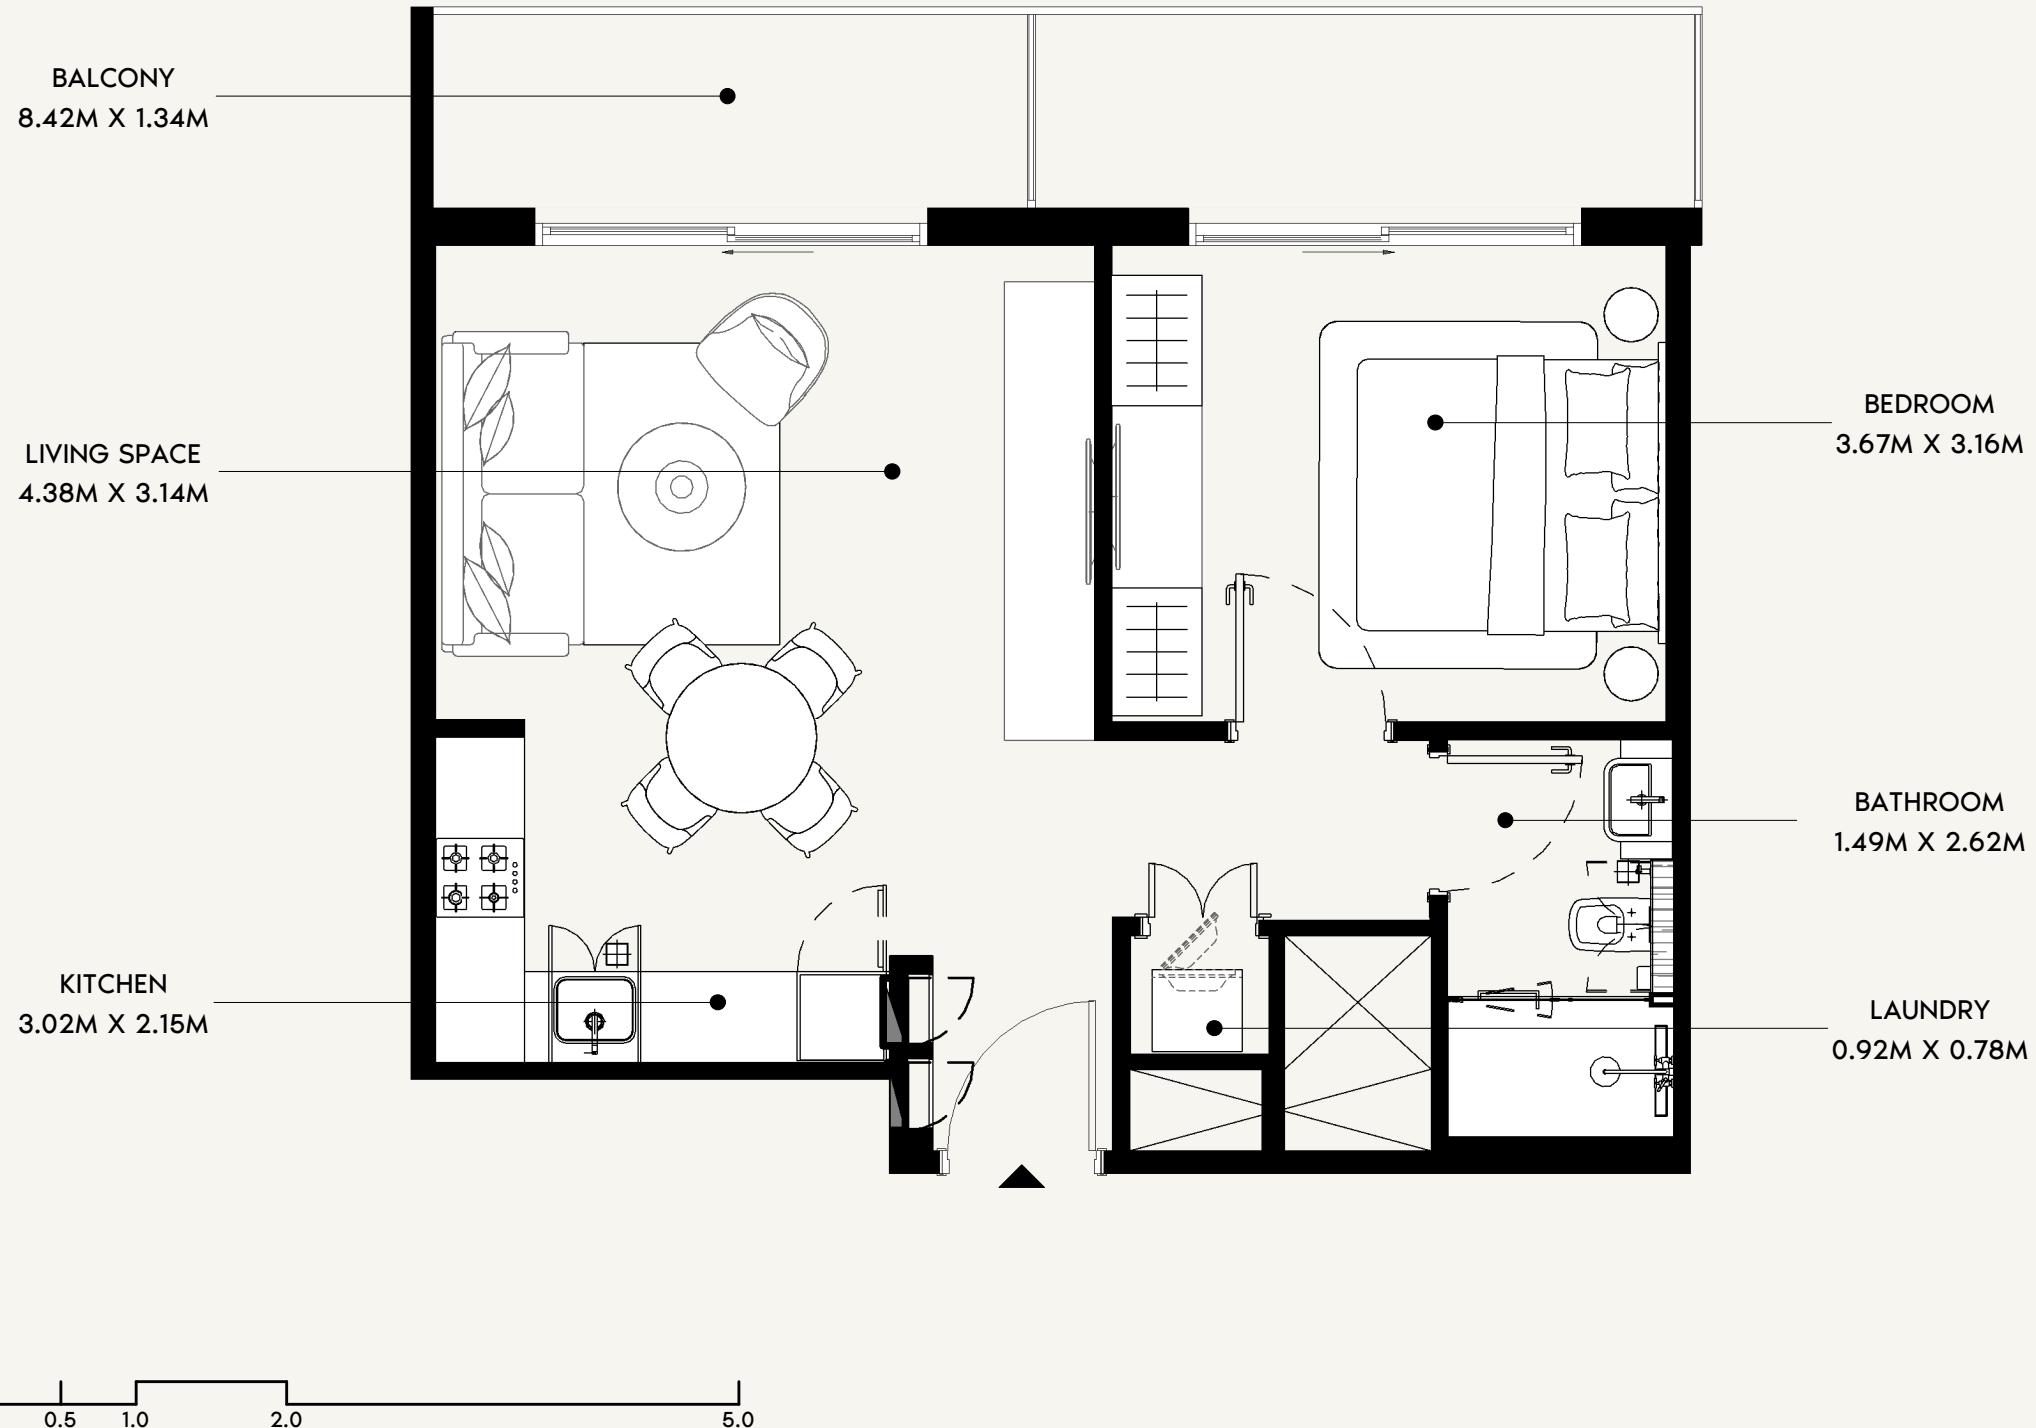

	<b>FLOOR NO:</b> <b>2ND to 11TH FLOOR</b>	<b>APARTMENT AREA:</b> <b>517.10 SQ.FT. (48.04 SQ.M)</b>	<b>DISCLAIMER:</b> <small>THE COLORED MARKETING FLOOR PLANS PROVIDED BY THE DEVELOPER ARE FOR ILLUSTRATIVE PURPOSES ONLY. ACTUAL DIMENSIONS, LAYOUT, AND FINISHES MAY VARY FROM THOSE DEPICTED IN THE PLANS. FURNITURE, FIXTURES, AND EQUIPMENT SHOWN IN THE PLANS ARE FOR DECORATIVE PURPOSES ONLY AND ARE NOT INCLUDED IN THE PURCHASE OR LEASE OF THE PROPERTY. THE DEVELOPER RESERVES THE RIGHT TO MAKE MODIFICATIONS, REVISIONS, AND CHANGES TO THE FLOOR PLANS, SPECIFICATIONS, AND FEATURES WITHOUT PRIOR NOTICE.</small>	<b>PROJECT NAME / BUILDING:</b> <b>JADAF / PROJECT 5</b>
	<b>UNIT TYPE:</b> <b>1 BEDROOM (TYPE-03)</b>	<b>BALCONY AREA:</b> <b>135.20 SQ.FT. (12.56 SQ.M)</b>	<b>TOTAL APARTMENT AREA:</b> <b>652.30 SQ.FT. (60.60 SQ.M)</b>	<b>UNIT NO:</b> <b>201 to 1101</b>


BALCONY  
8.54M X 1.33M

LIVING/HALL  
4.43M X 3.17M

KITCHEN  
2.93M X 1.41M

0 0.5 1.0 2.0 5.0

**AZIZI**

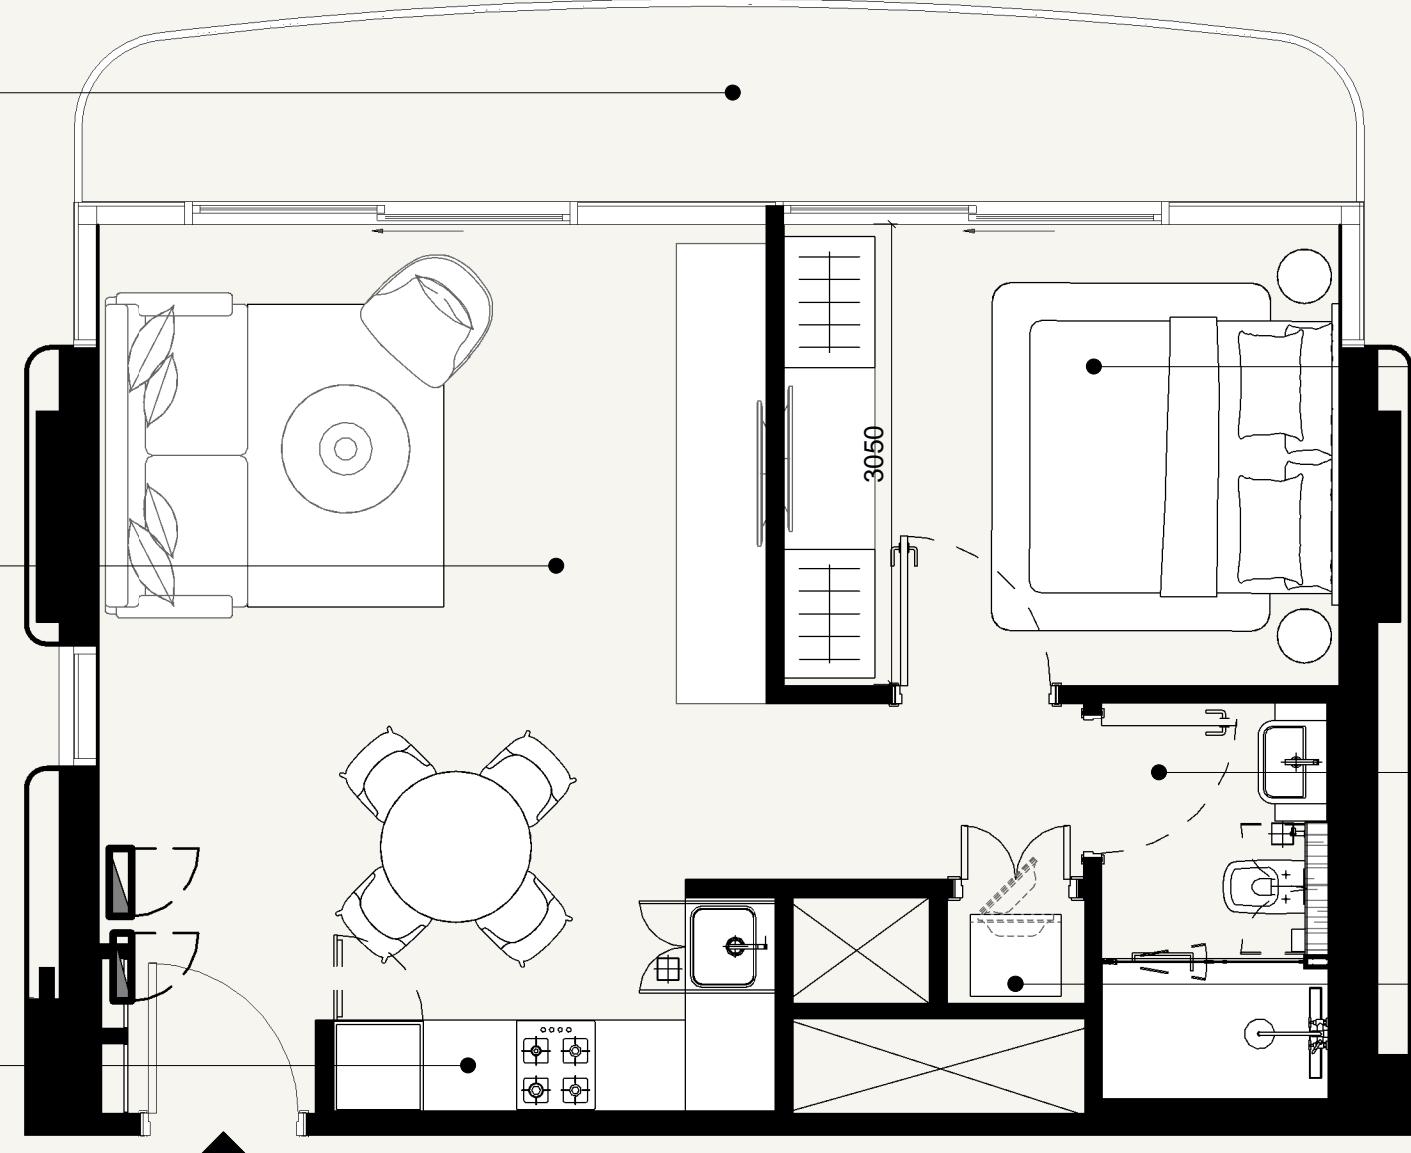


BEDROOM  
3.67M X 3.05M

BATHROOM  
1.49M X 2.62M

LAUNDRY  
0.91M X 0.70M

SCALE: N.T.S

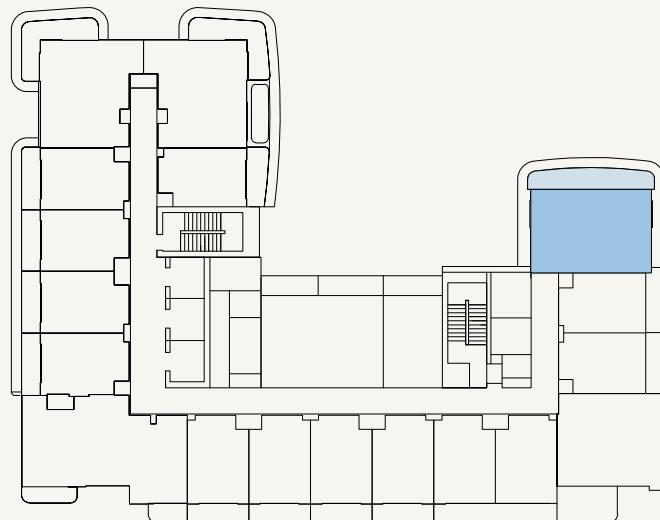

SCALE: N.T.S

PROJECT NAME / BUILDING:  
**JADAF / PROJECT 5**

UNIT NO:  
**203 to 1103**

FLOOR NO:  
**2ND to 11TH FLOOR**


UNIT TYPE:  
**1 BEDROOM (TYPE-02)**

APARTMENT AREA:  
**529.27SQ.FT. (49.17 SQ.M)**


BALCONY AREA:  
**110.12 SQ.FT. (10.23 SQ.M)**

DISCLAIMER:  
THE COLORED MARKETING FLOOR PLANS PROVIDED BY THE DEVELOPER ARE FOR ILLUSTRATIVE PURPOSES ONLY. ACTUAL DIMENSIONS, LAYOUT, AND FINISHES MAY VARY FROM THOSE DEPICTED IN THE PLANS. FURNITURE, FIXTURES, AND EQUIPMENT SHOWN IN THE PLANS ARE FOR DECORATIVE PURPOSES ONLY AND ARE NOT INCLUDED IN THE PURCHASE OR LEASE OF THE PROPERTY. THE DEVELOPER RESERVES THE RIGHT TO MAKE MODIFICATIONS, REVISIONS, AND CHANGES TO THE FLOOR PLANS, SPECIFICATIONS, AND FEATURES WITHOUT PRIOR NOTICE.

TOTAL APARTMENT AREA:  
**639.38 SQ.FT. (59.40 SQ.M)**

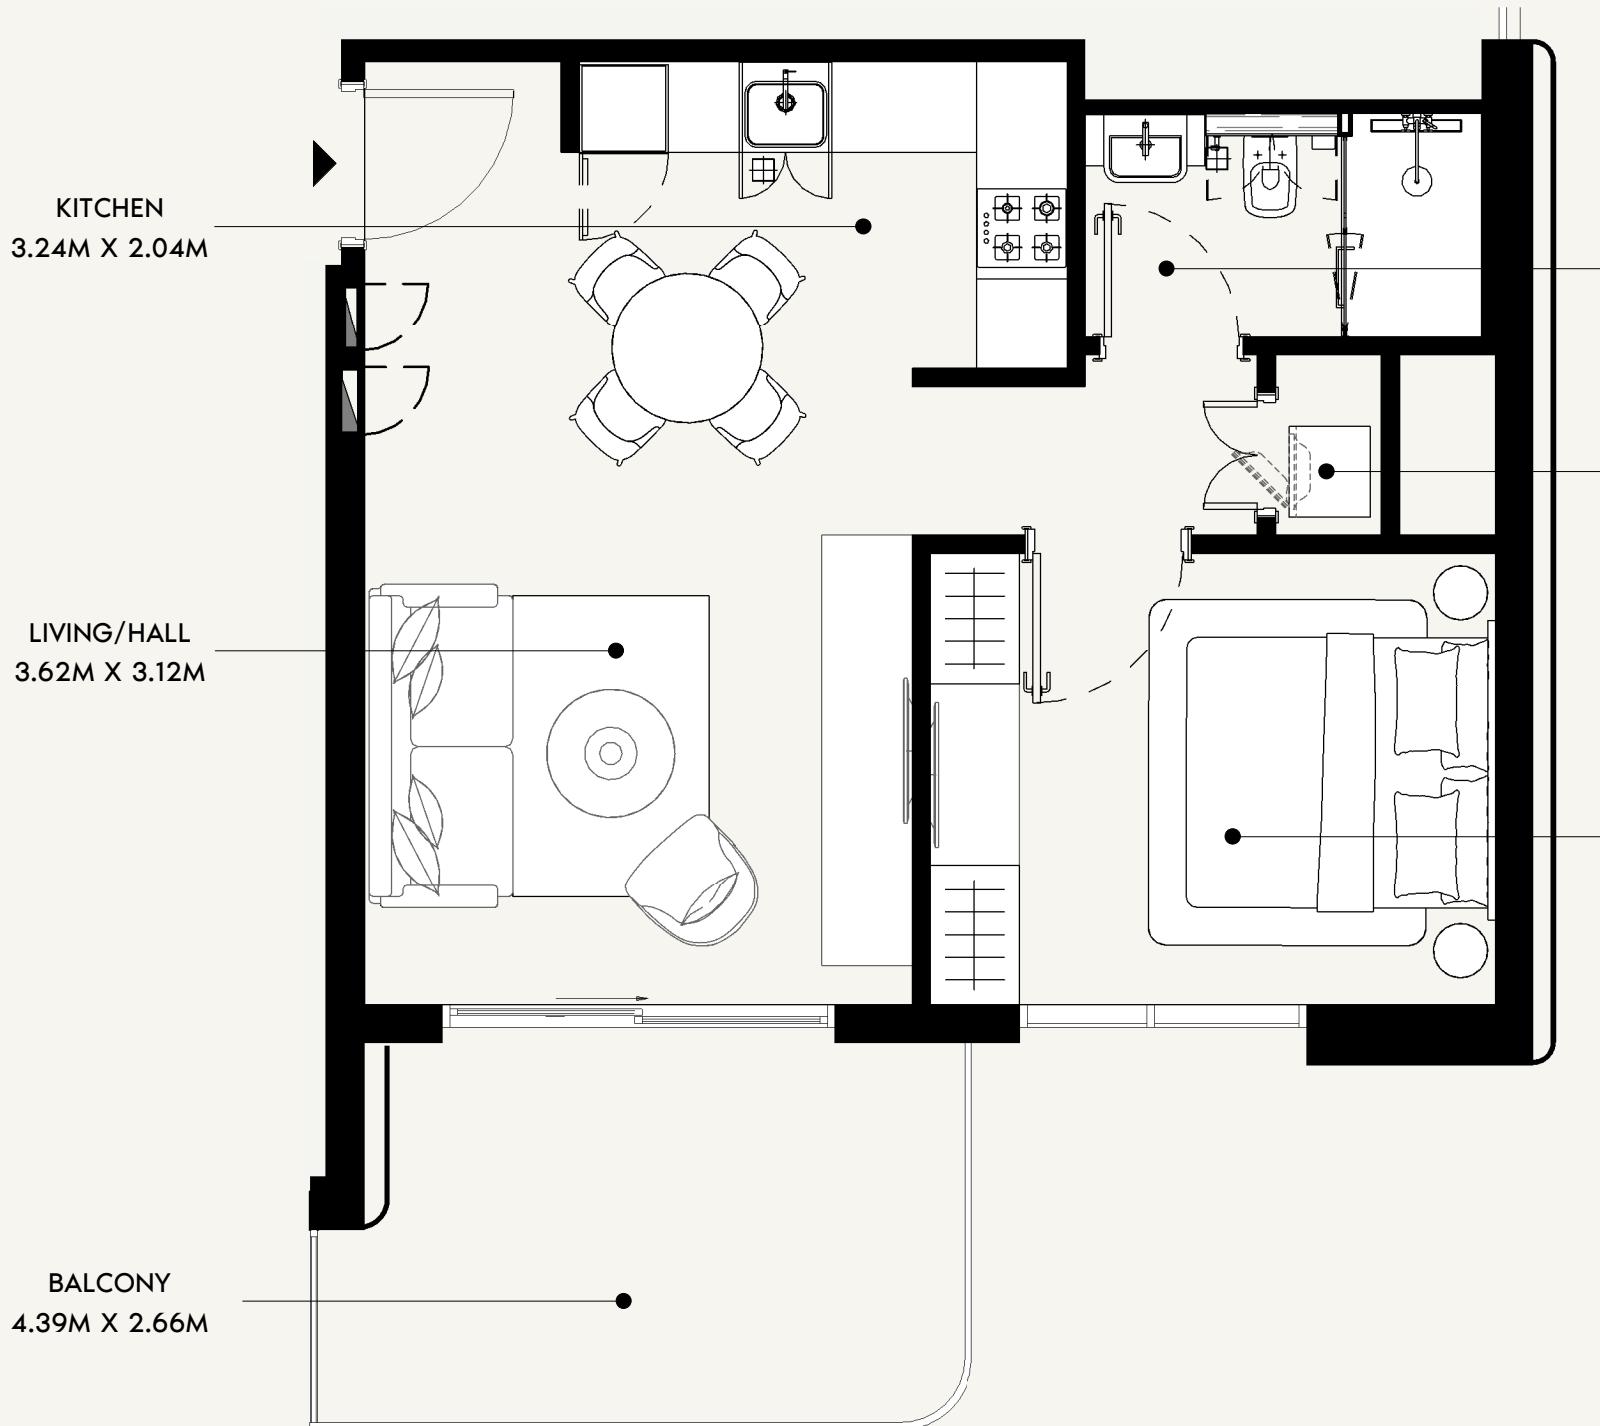

0 0.5 1.0 2.0 5.0

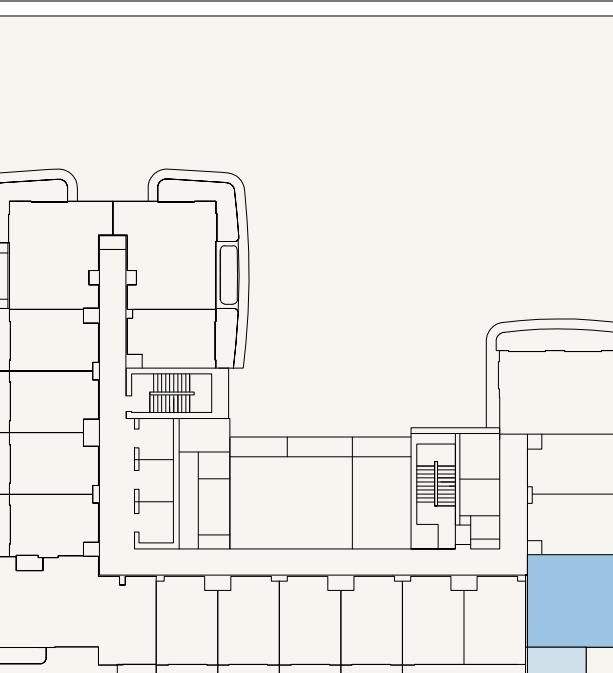

**AZIZI**

**FLOOR NO:**  
**2ND to 11TH FLOOR**

**UNIT TYPE:**  
**1 BEDROOM (TYPE-04)**

**APARTMENT AREA:**  
**526.47 SQ.FT. (48.91 SQ.M)**



**BALCONY AREA:**  
**123.57 SQ.FT. (11.48 SQ.M)**

**DISCLAIMER:**  
THE COLORED MARKETING FLOOR PLANS PROVIDED BY THE DEVELOPER ARE FOR ILLUSTRATIVE PURPOSES ONLY. ACTUAL DIMENSIONS, LAYOUT, AND FINISHES MAY VARY FROM THOSE DEPICTED IN THE PLANS. FURNITURE, FIXTURES, AND EQUIPMENT SHOWN IN THE PLANS ARE FOR DECORATIVE PURPOSES ONLY AND ARE NOT INCLUDED IN THE PURCHASE OR LEASE OF THE PROPERTY. THE DEVELOPER RESERVES THE RIGHT TO MAKE MODIFICATIONS, REVISIONS, AND CHANGES TO THE FLOOR PLANS, SPECIFICATIONS, AND FEATURES WITHOUT PRIOR NOTICE.

**TOTAL APARTMENT AREA:**  
**650.04 SQ.FT. (60.39 SQ.M)**

**PROJECT NAME / BUILDING:**  
**JADAF / PROJECT 5**

**UNIT NO:**  
**206 to 1106**

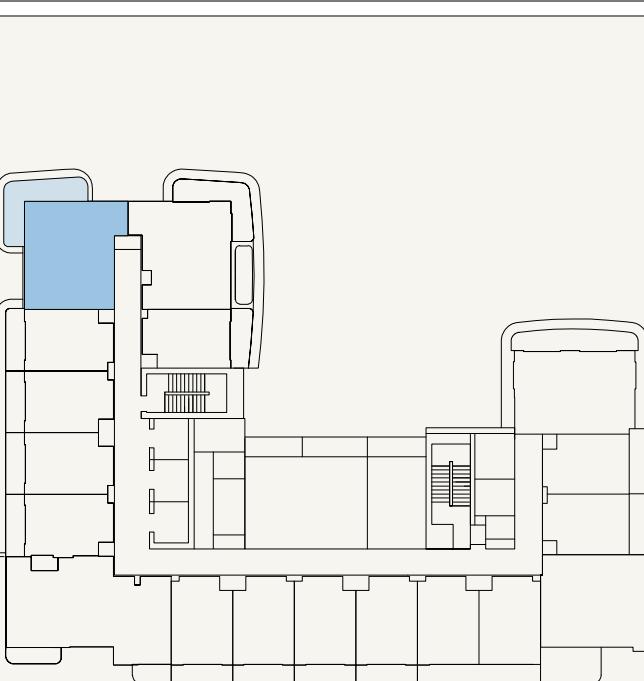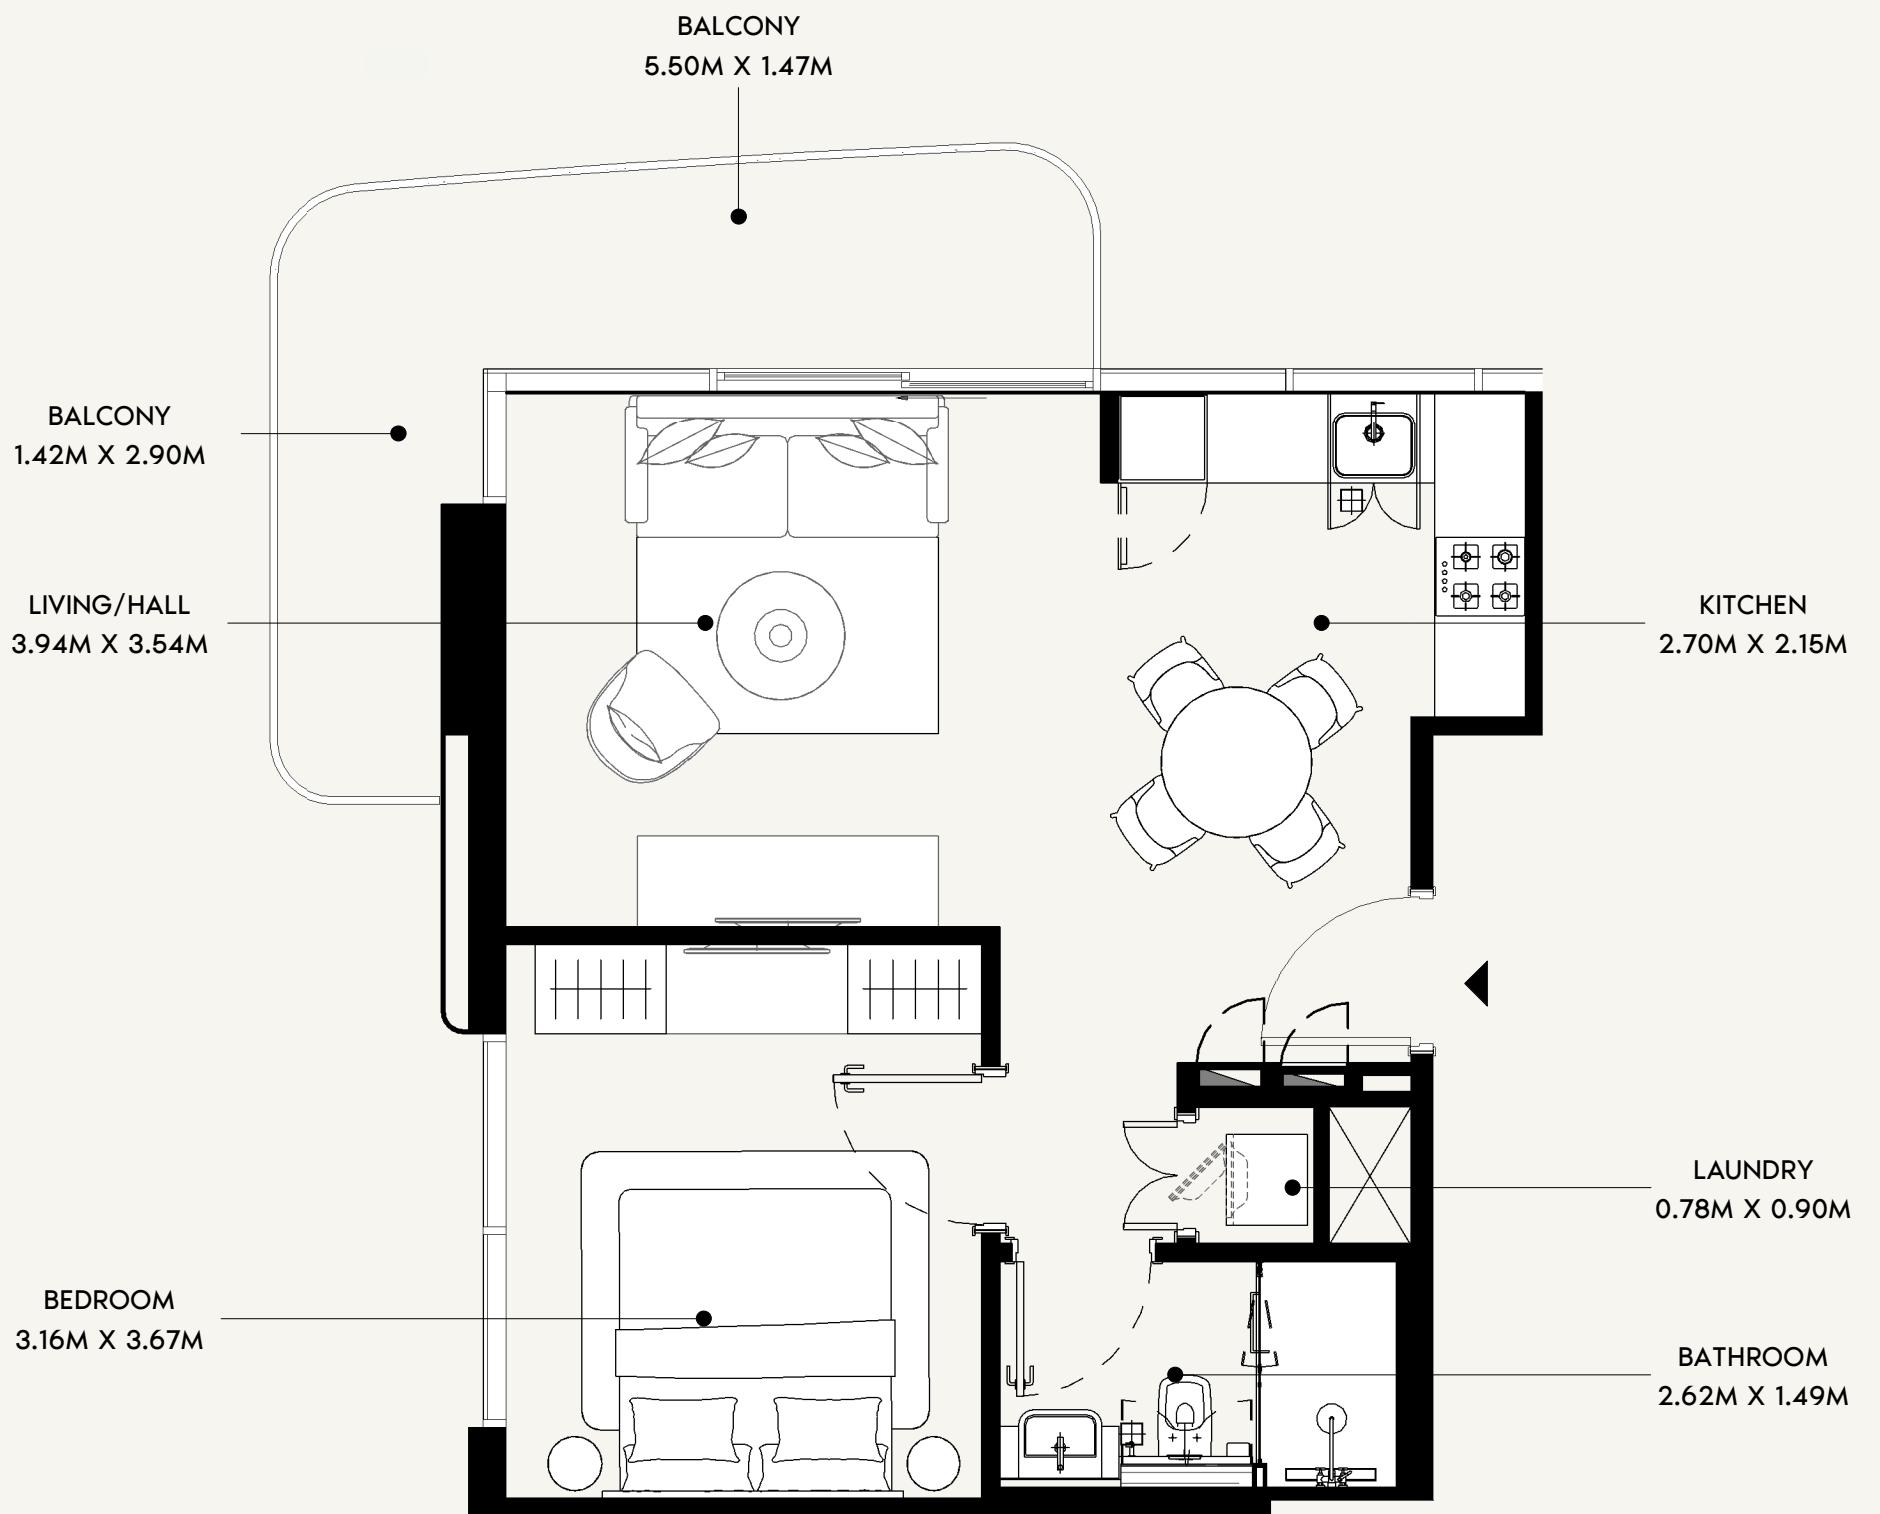

**AZIZI**

FLOOR NO:  
**2ND to 11TH FLOOR**

APARTMENT AREA:  
**521.95 SQ.FT. (48.49 SQ.M)**

DISCLAIMER:  
THE COLORED MARKETING FLOOR PLANS PROVIDED BY THE DEVELOPER ARE FOR ILLUSTRATIVE PURPOSES ONLY. ACTUAL DIMENSIONS, LAYOUT, AND FINISHES MAY VARY FROM THOSE DEPICTED IN THE PLANS. FURNITURE, FIXTURES, AND EQUIPMENT SHOWN IN THE PLANS ARE FOR DECORATIVE PURPOSES ONLY AND ARE NOT INCLUDED IN THE PURCHASE OR LEASE OF THE PROPERTY. THE DEVELOPER RESERVES THE RIGHT TO MAKE MODIFICATIONS, REVISIONS, AND CHANGES TO THE FLOOR PLANS, SPECIFICATIONS, AND FEATURES WITHOUT PRIOR NOTICE.


PROJECT NAME / BUILDING:  
**JADAF / PROJECT 5**

UNIT TYPE:  
**1 BEDROOM (TYPE-01B)**



BALCONY AREA:  
**122.06 SQ.FT. (11.34 SQ.M)**

TOTAL APARTMENT AREA:  
**644.01 SQ.FT. (59.83 SQ.M)**

UNIT NO:  
**218 to 1118**

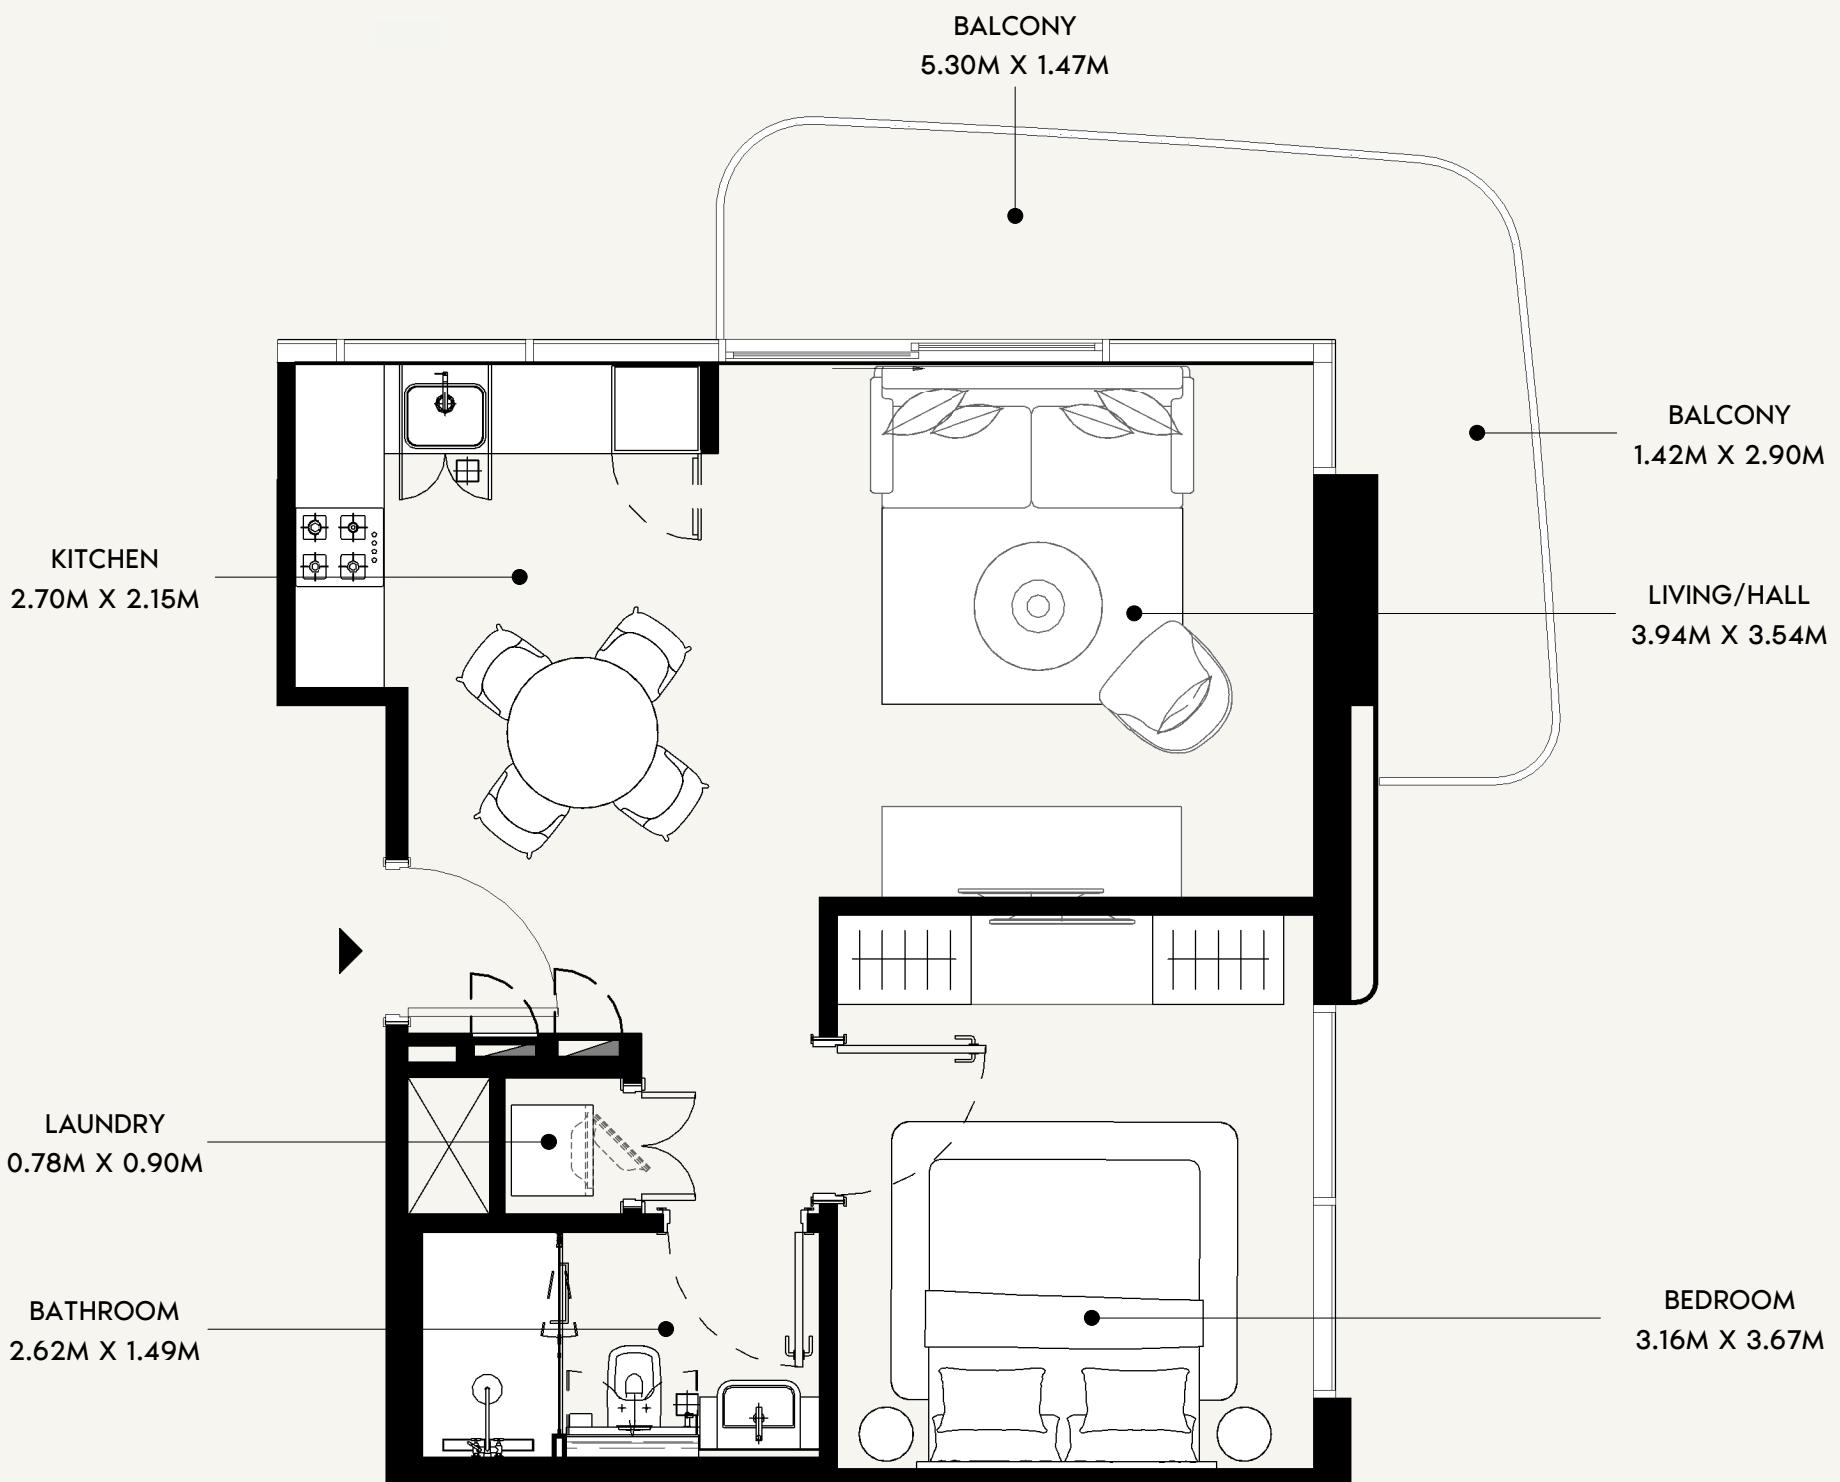

0 0.5 1.0 2.0 5.0

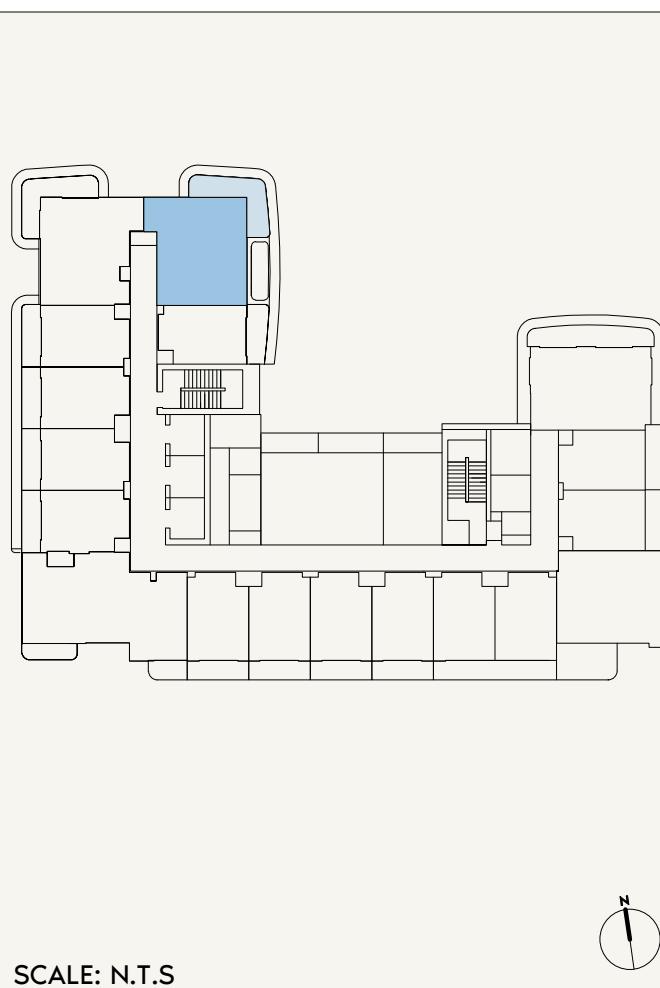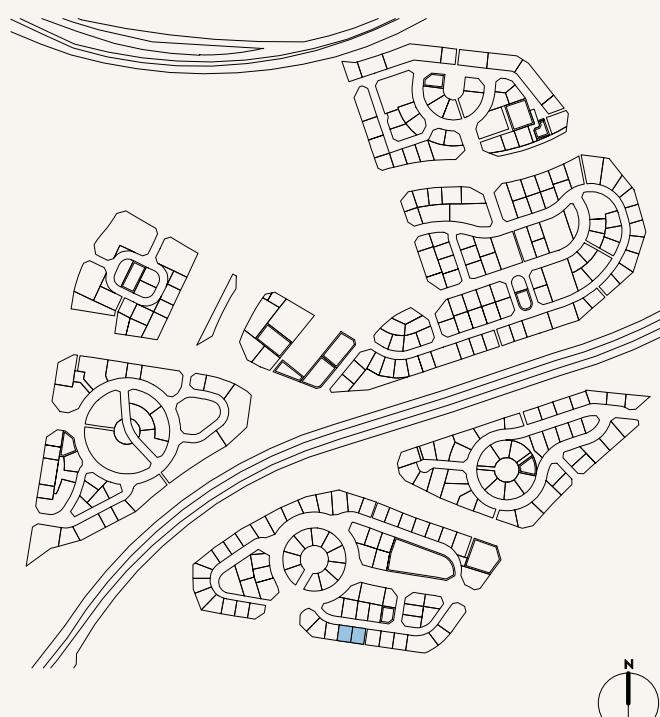

**AZIZI**

**FLOOR NO:**  
**2ND to 10TH FLOOR**

**APARTMENT AREA:**  
**523.13 SQ.FT. (48.6 SQ.M)**

**DISCLAIMER:**  
THE COLORED MARKETING FLOOR PLANS PROVIDED BY THE DEVELOPER ARE FOR ILLUSTRATIVE PURPOSES ONLY. ACTUAL DIMENSIONS, LAYOUT, AND FINISHES MAY VARY FROM THOSE DEPICTED IN THE PLANS. FURNITURE, FIXTURES, AND EQUIPMENT SHOWN IN THE PLANS ARE FOR DECORATIVE PURPOSES ONLY AND ARE NOT INCLUDED IN THE PURCHASE OR LEASE OF THE PROPERTY. THE DEVELOPER RESERVES THE RIGHT TO MAKE MODIFICATIONS, REVISIONS, AND CHANGES TO THE FLOOR PLANS, SPECIFICATIONS, AND FEATURES WITHOUT PRIOR NOTICE.



**PROJECT NAME / BUILDING:**  
**JADAF / PROJECT 5**

**UNIT TYPE:**  
**1 BEDROOM (TYPE-01A)**

**BALCONY AREA:**  
**118.83 SQ.FT. (11.04 SQ.M)**

**TOTAL APARTMENT AREA:**  
**641.96 SQ.FT. (59.64 SQ.M)**

**UNIT NO:**  
**219 to 1119**

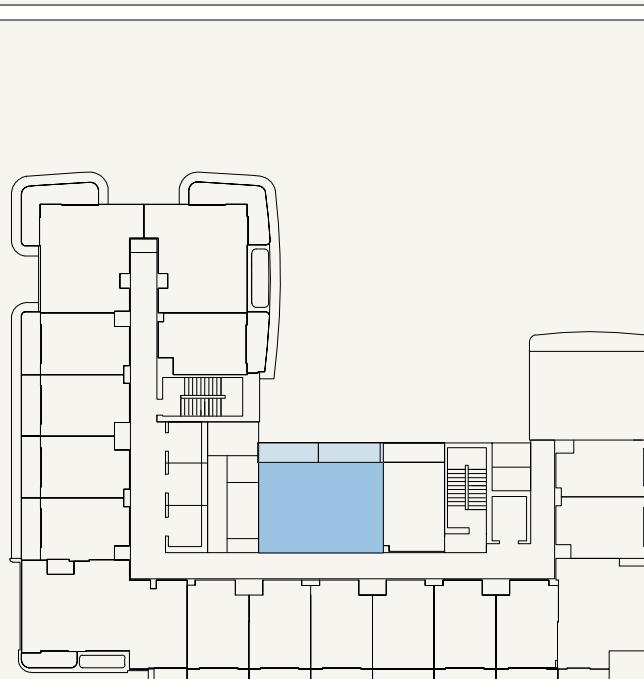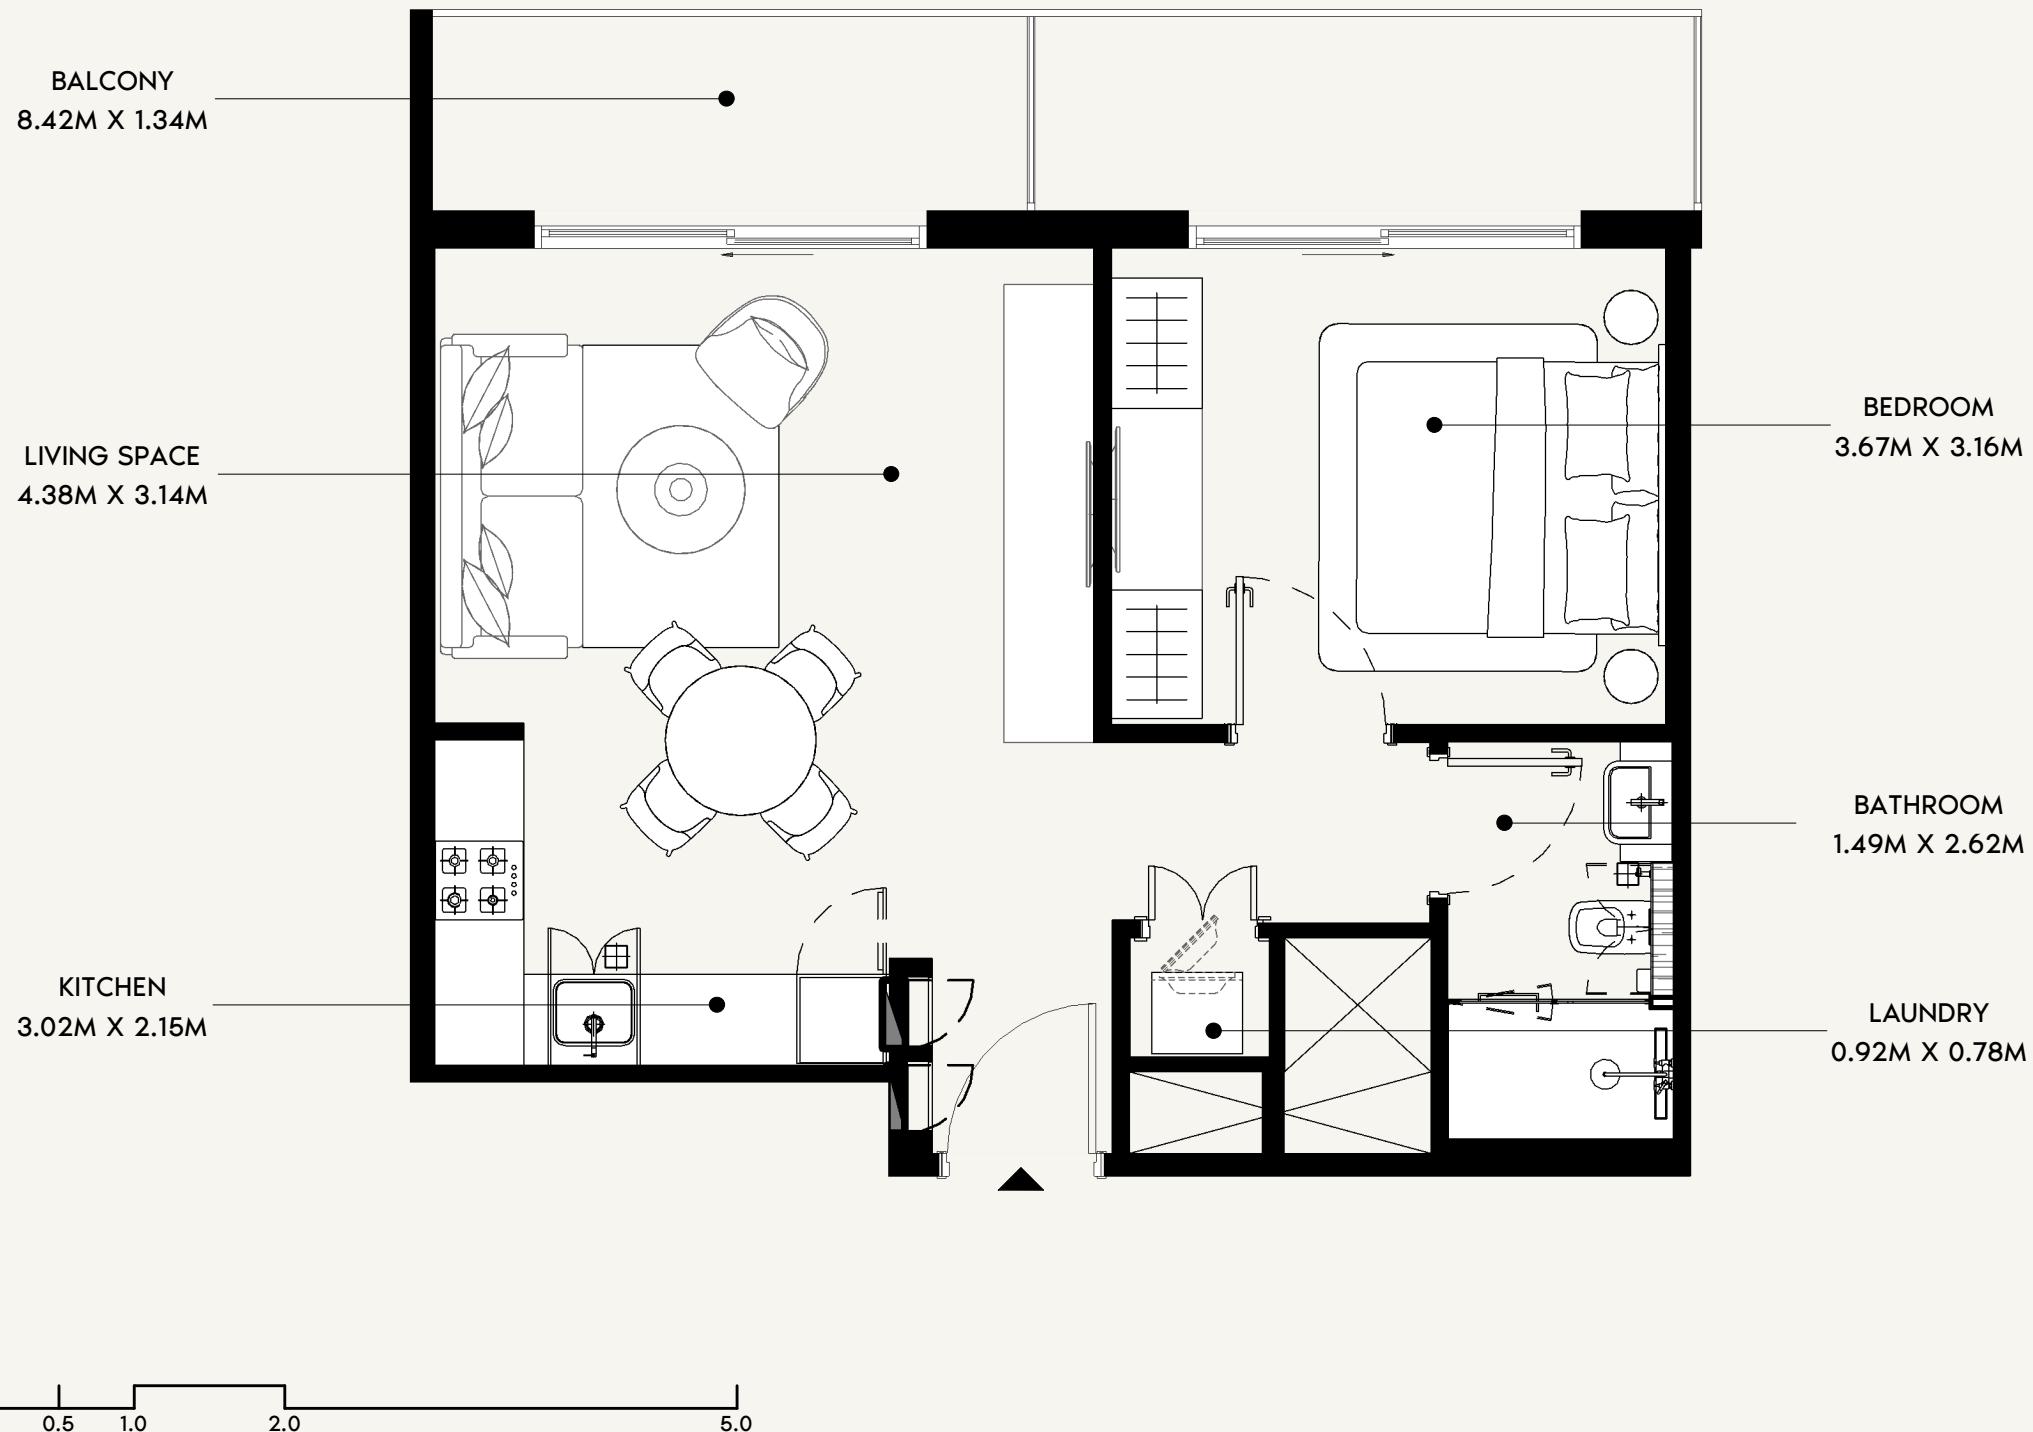

**AZIZI**

FLOOR NO:  
**12TH to 13TH FLOOR**

UNIT TYPE:  
**1 BEDROOM (TYPE-03)**

APARTMENT AREA:  
**517.10 SQ.FT. (48.04 SQ.M)**


BALCONY AREA:  
**135.20 SQ.FT. (12.56 SQ.M)**

DISCLAIMER:  
THE COLORED MARKETING FLOOR PLANS PROVIDED BY THE DEVELOPER ARE FOR ILLUSTRATIVE PURPOSES ONLY. ACTUAL DIMENSIONS, LAYOUT, AND FINISHES MAY VARY FROM THOSE DEPICTED IN THE PLANS. FURNITURE, FIXTURES, AND EQUIPMENT SHOWN IN THE PLANS ARE FOR DECORATIVE PURPOSES ONLY AND ARE NOT INCLUDED IN THE PURCHASE OR LEASE OF THE PROPERTY. THE DEVELOPER RESERVES THE RIGHT TO MAKE MODIFICATIONS, REVISIONS, AND CHANGES TO THE FLOOR PLANS, SPECIFICATIONS, AND FEATURES WITHOUT PRIOR NOTICE.



TOTAL APARTMENT AREA:  
**652.30 SQ.FT. (60.60 SQ.M)**

PROJECT NAME / BUILDING:  
**JADAF / PROJECT 5**

UNIT NO:  
**1201 to 1301**

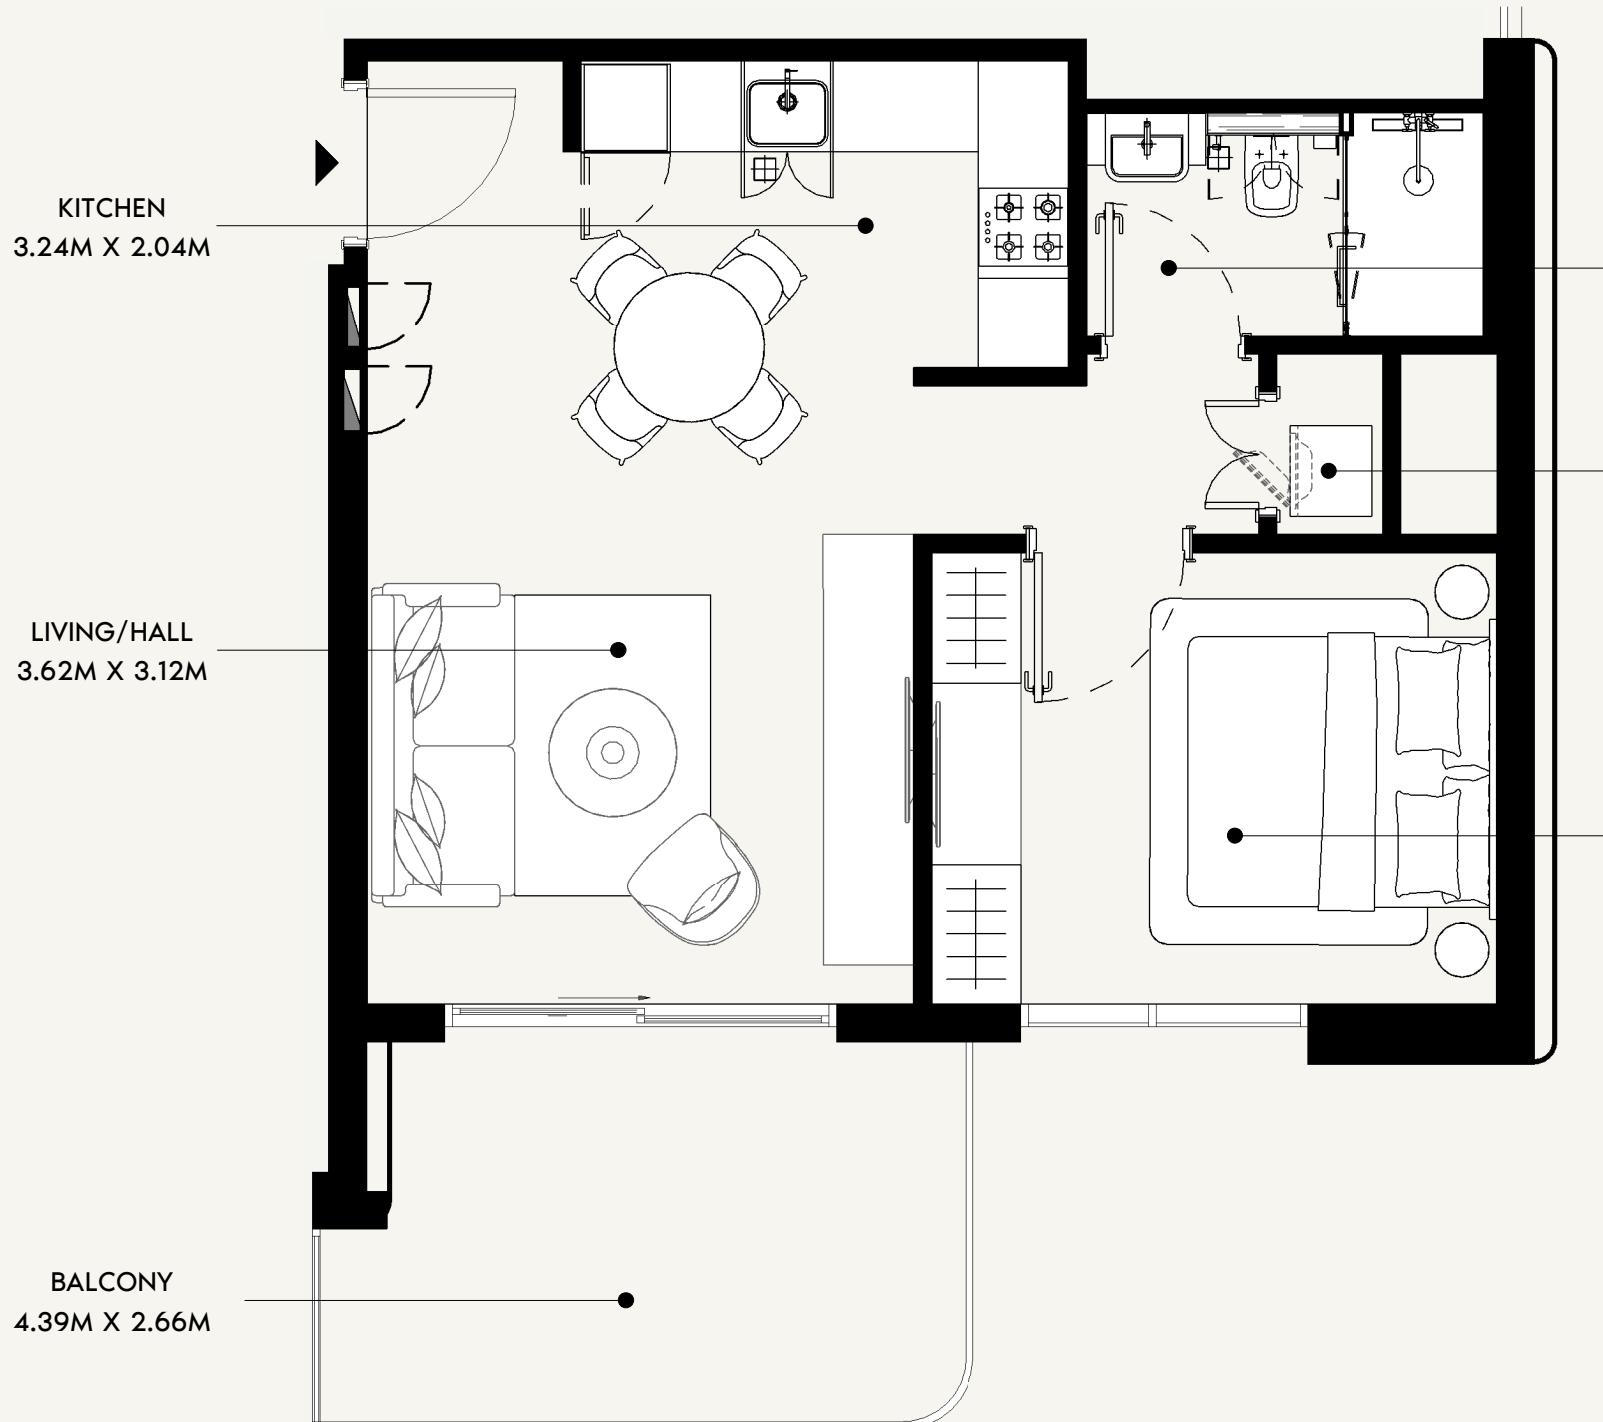

0 0.5 1.0 2.0 5.0

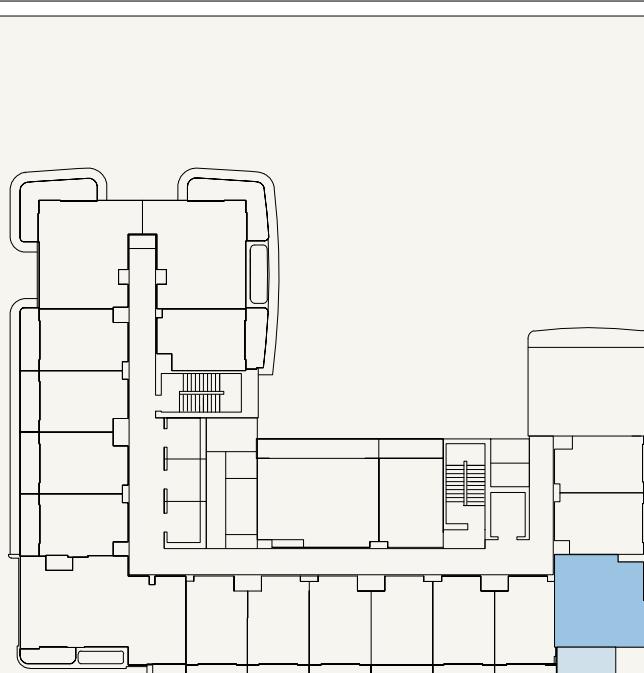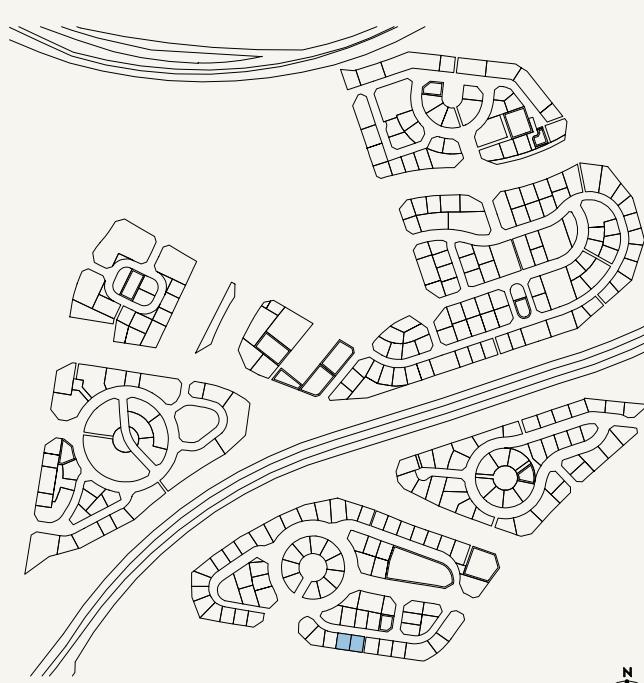

**AZIZI**

FLOOR NO:  
**12TH to 13TH FLOOR**

UNIT TYPE:  
**1 BEDROOM (TYPE-04)**

APARTMENT AREA:  
**526.47 SQ.FT. (48.91 SQ.M)**





BALCONY AREA:  
**123.57 SQ.FT. (11.48 SQ.M)**

DISCLAIMER:  
THE COLORED MARKETING FLOOR PLANS PROVIDED BY THE DEVELOPER ARE FOR ILLUSTRATIVE PURPOSES ONLY. ACTUAL DIMENSIONS, LAYOUT, AND FINISHES MAY VARY FROM THOSE DEPICTED IN THE PLANS. FURNITURE, FIXTURES, AND EQUIPMENT SHOWN IN THE PLANS ARE FOR DECORATIVE PURPOSES ONLY AND ARE NOT INCLUDED IN THE PURCHASE OR LEASE OF THE PROPERTY. THE DEVELOPER RESERVES THE RIGHT TO MAKE MODIFICATIONS, REVISIONS, AND CHANGES TO THE FLOOR PLANS, SPECIFICATIONS, AND FEATURES WITHOUT PRIOR NOTICE.

TOTAL APARTMENT AREA:  
**650.04 SQ.FT. (60.39 SQ.M)**

PROJECT NAME / BUILDING:  
**JADAF / PROJECT 5**

UNIT NO:  
**1205 to 1305**

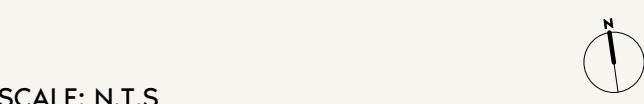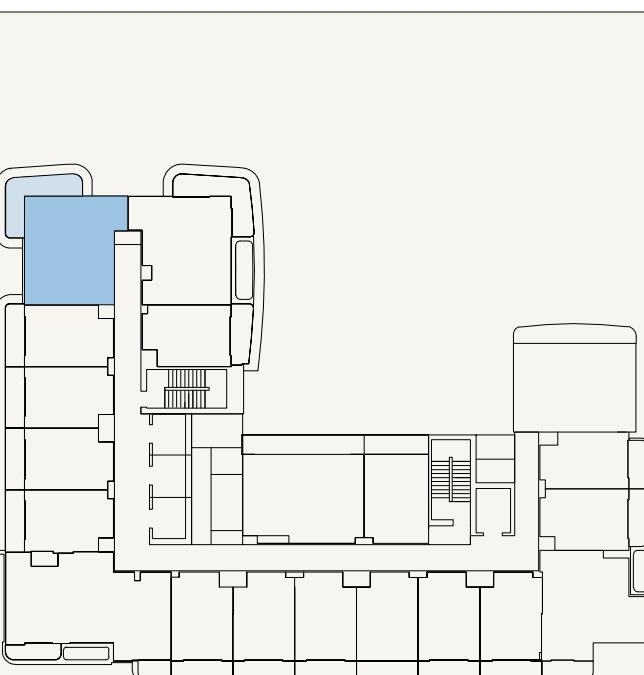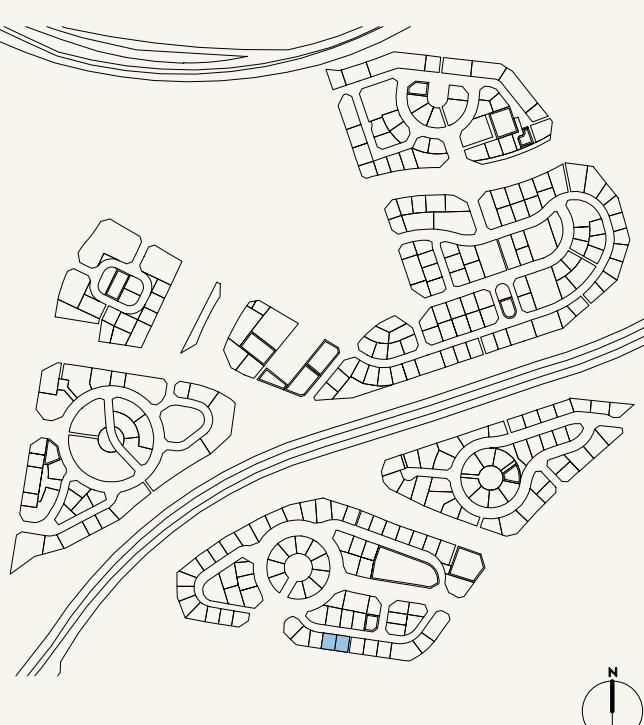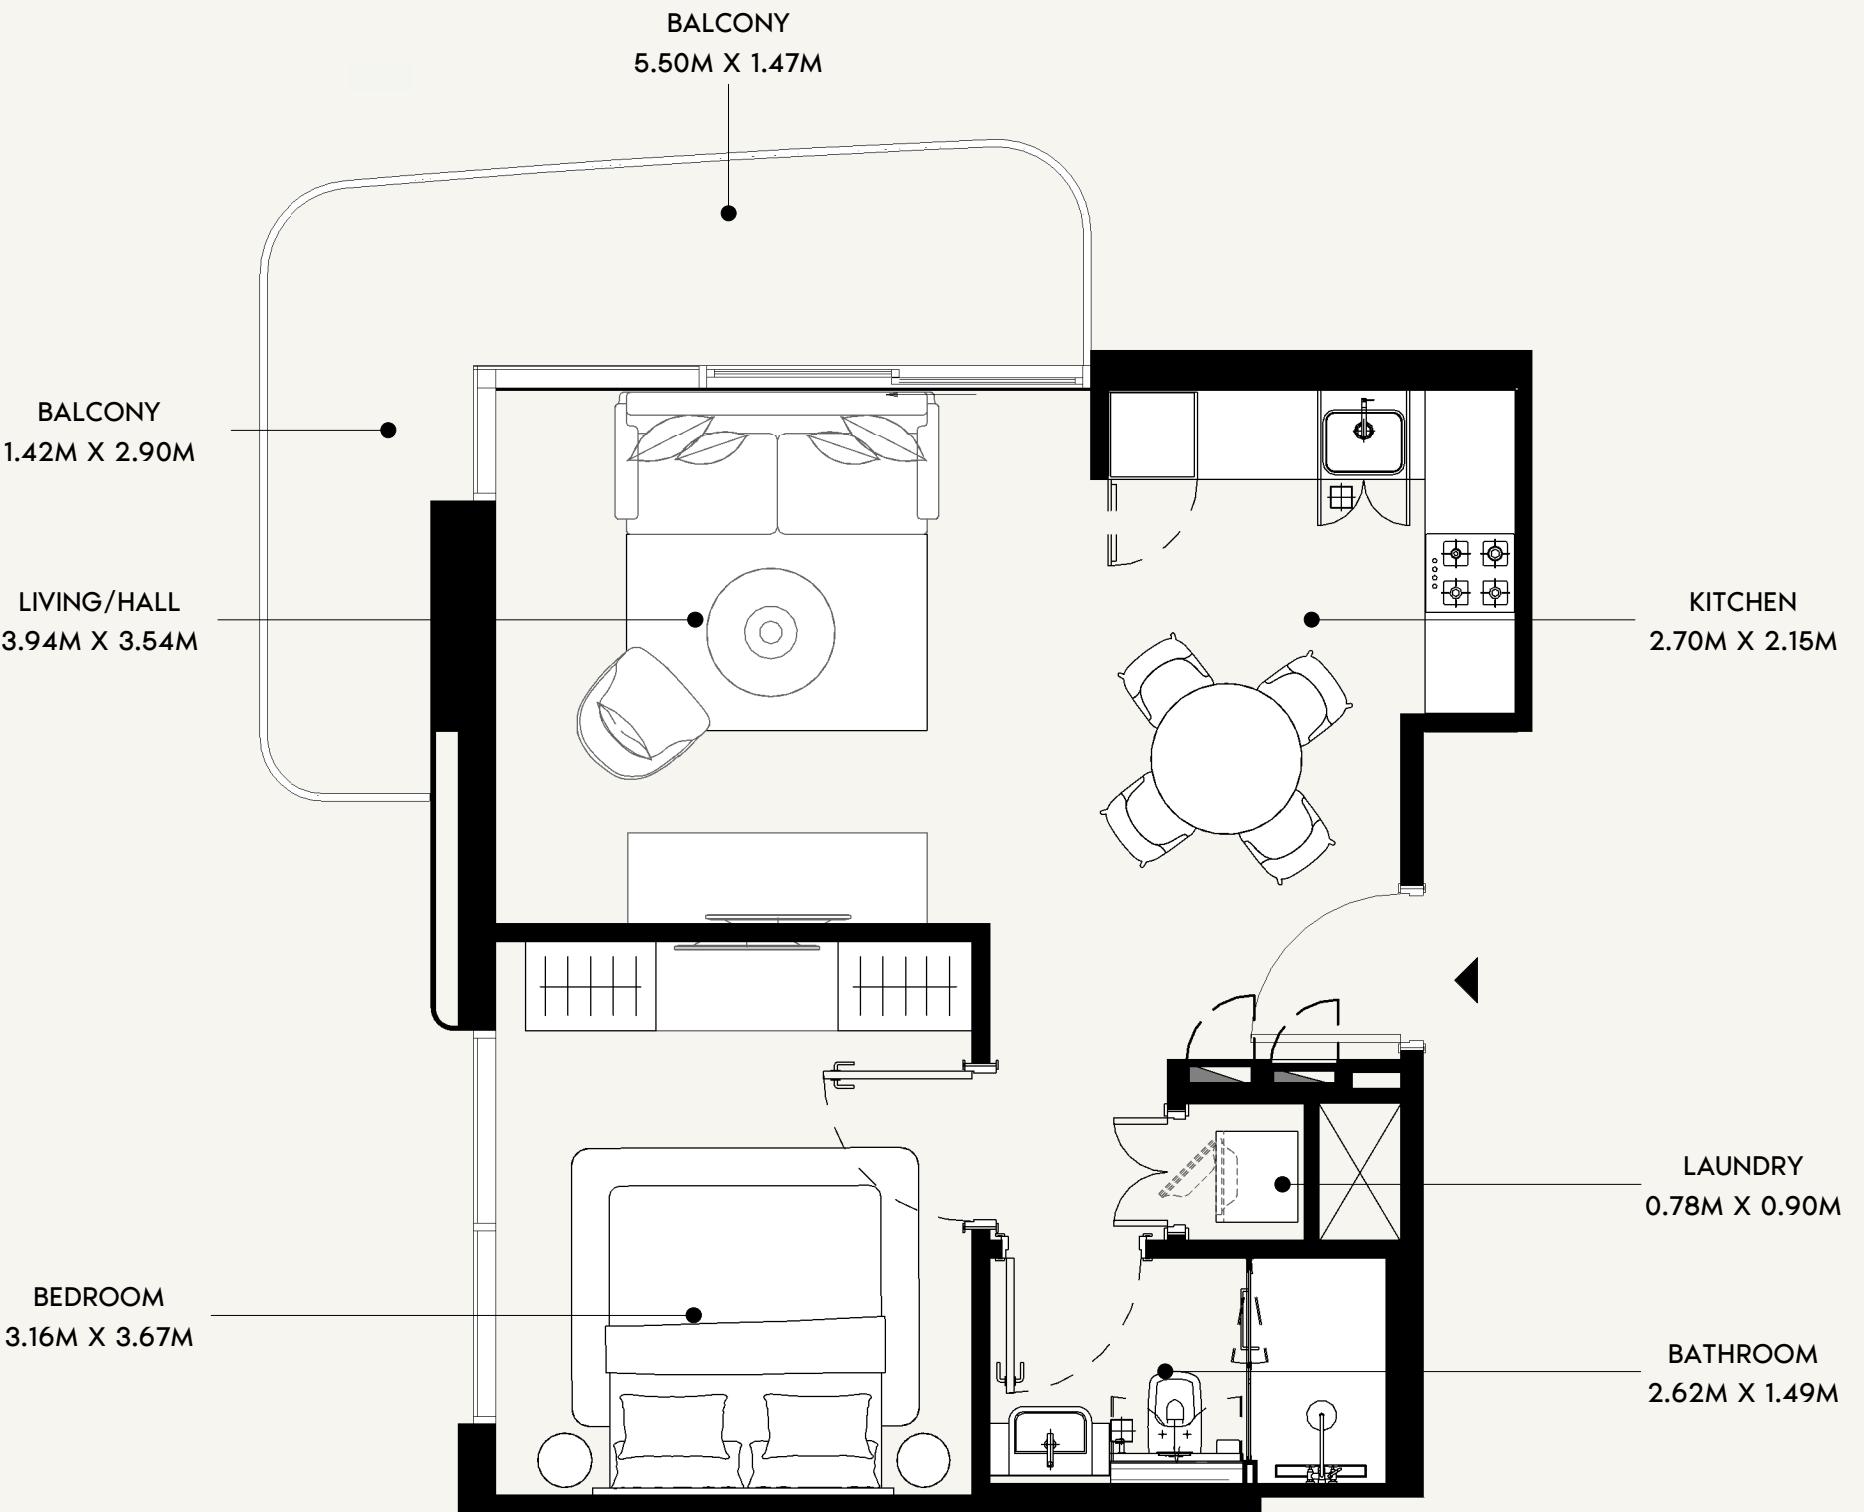

**AZIZI**

FLOOR NO:  
**12TH to 13TH FLOOR**

UNIT TYPE:  
**1 BEDROOM (TYPE-01B)**

APARTMENT AREA:  
**521.95 SQ.FT. (48.49 SQ.M)**


BALCONY AREA:  
**122.06 SQ.FT. (11.34 SQ.M)**

DISCLAIMER:  
THE COLORED MARKETING FLOOR PLANS PROVIDED BY THE DEVELOPER ARE FOR ILLUSTRATIVE PURPOSES ONLY. ACTUAL DIMENSIONS, LAYOUT, AND FINISHES MAY VARY FROM THOSE DEPICTED IN THE PLANS. FURNITURE, FIXTURES, AND EQUIPMENT SHOWN IN THE PLANS ARE FOR DECORATIVE PURPOSES ONLY AND ARE NOT INCLUDED IN THE PURCHASE OR LEASE OF THE PROPERTY. THE DEVELOPER RESERVES THE RIGHT TO MAKE MODIFICATIONS, REVISIONS, AND CHANGES TO THE FLOOR PLANS, SPECIFICATIONS, AND FEATURES WITHOUT PRIOR NOTICE.



TOTAL APARTMENT AREA:  
**644.01 SQ.FT. (59.83 SQ.M)**

PROJECT NAME / BUILDING:  
**JADAF / PROJECT 5**

UNIT NO:  
**1217 to 1317**

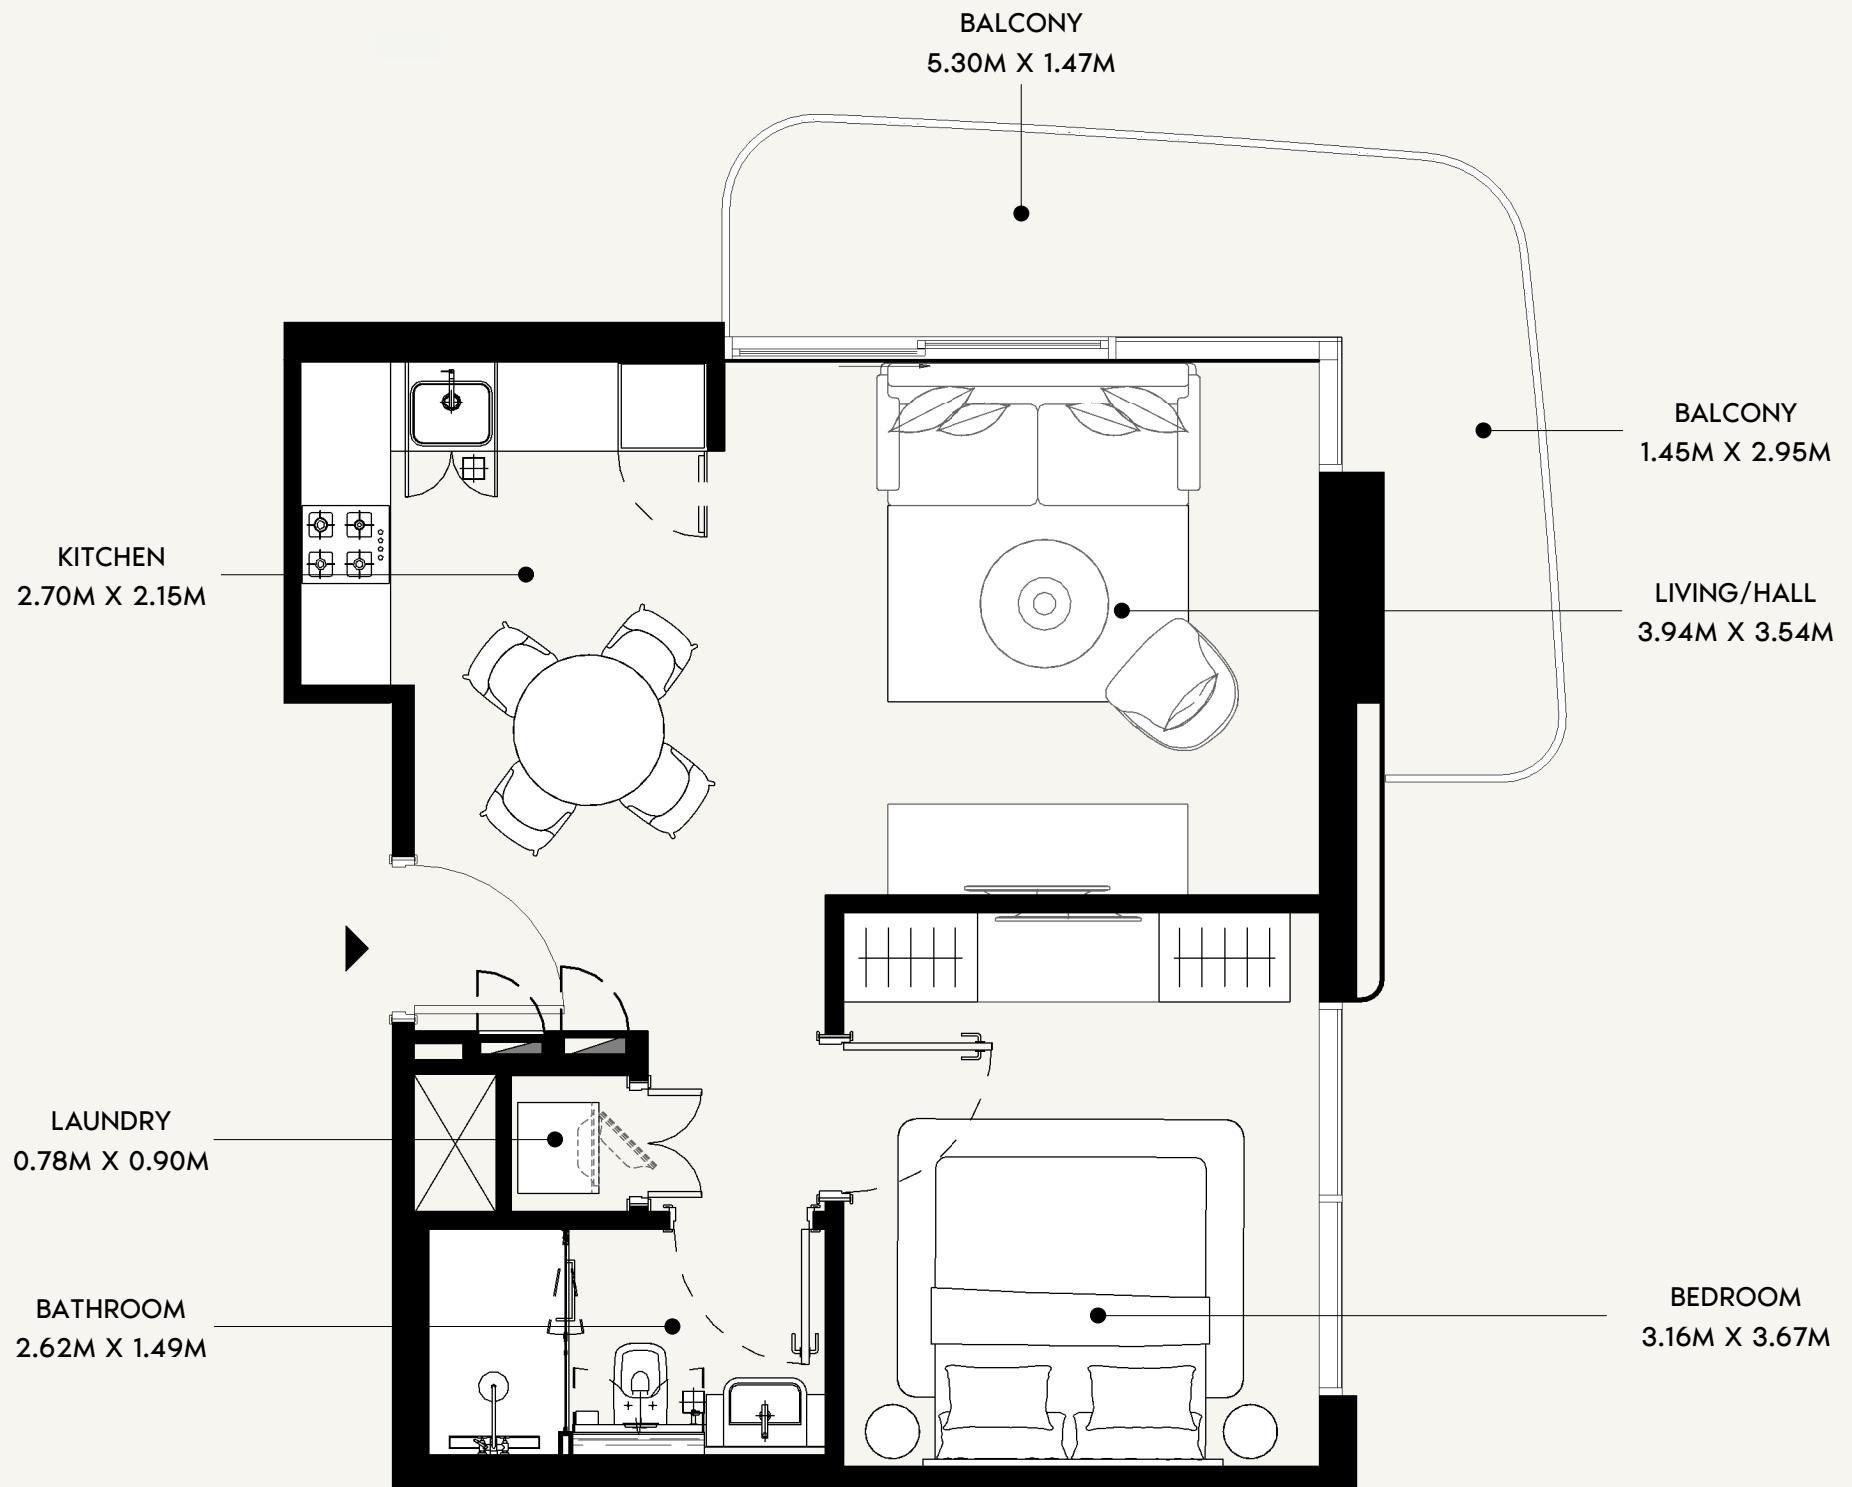

0 0.5 1.0 2.0 5.0

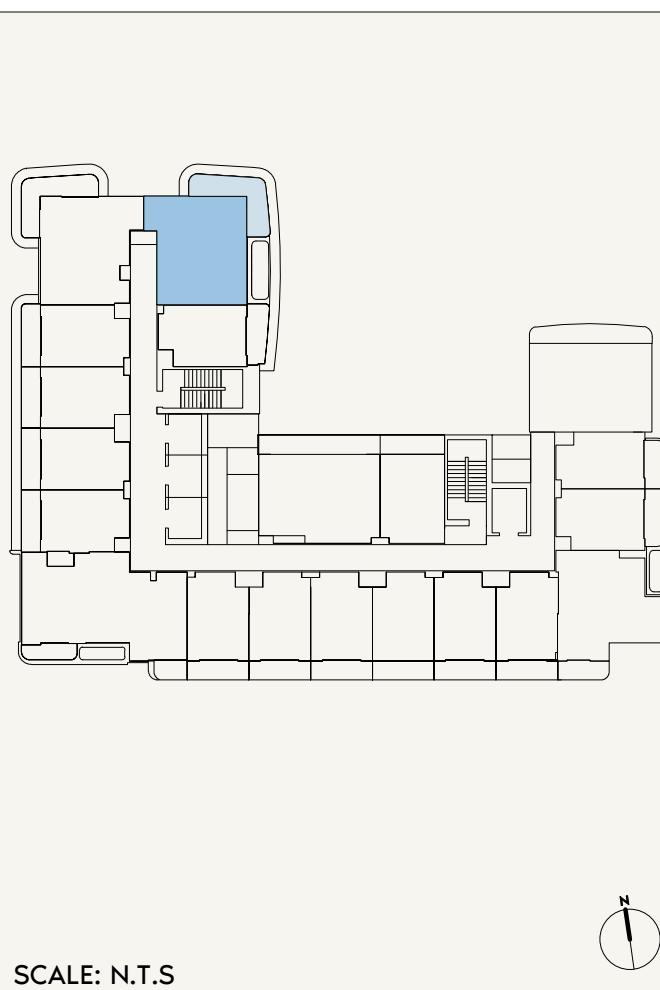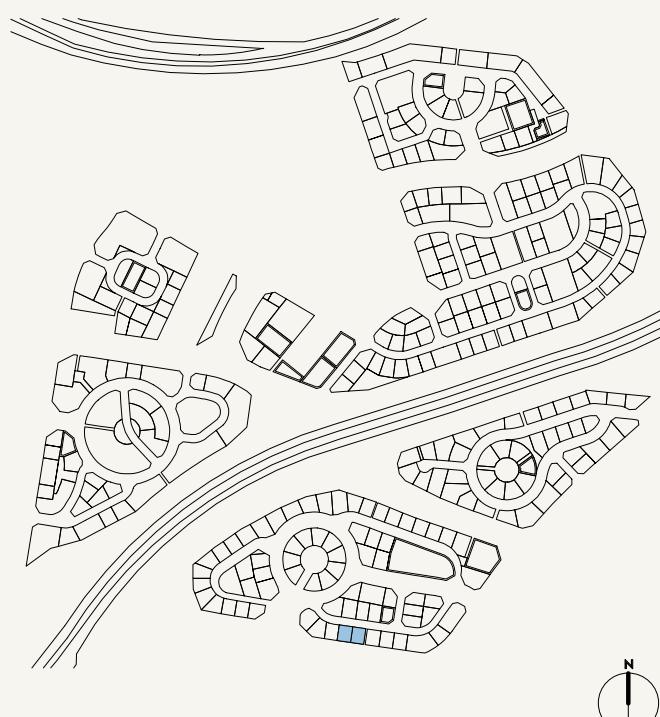

**AZIZI**

**FLOOR NO:**  
**12TH to 13TH FLOOR**

**UNIT TYPE:**  
**1 BEDROOM (TYPE-01A)**




**APARTMENT AREA:**  
**523.13 SQ.FT. (48.6 SQ.M)**

**BALCONY AREA:**  
**118.83 SQ.FT. (11.04 SQ.M)**

**DISCLAIMER:**  
THE COLORED MARKETING FLOOR PLANS PROVIDED BY THE DEVELOPER ARE FOR ILLUSTRATIVE PURPOSES ONLY. ACTUAL DIMENSIONS, LAYOUT, AND FINISHES MAY VARY FROM THOSE DEPICTED IN THE PLANS. FURNITURE, FIXTURES, AND EQUIPMENT SHOWN IN THE PLANS ARE FOR DECORATIVE PURPOSES ONLY AND ARE NOT INCLUDED IN THE PURCHASE OR LEASE OF THE PROPERTY. THE DEVELOPER RESERVES THE RIGHT TO MAKE MODIFICATIONS, REVISIONS, AND CHANGES TO THE FLOOR PLANS, SPECIFICATIONS, AND FEATURES WITHOUT PRIOR NOTICE.

**PROJECT NAME / BUILDING:**  
**JADAF / PROJECT 5**

**UNIT NO:**  
**1218 to 1318**

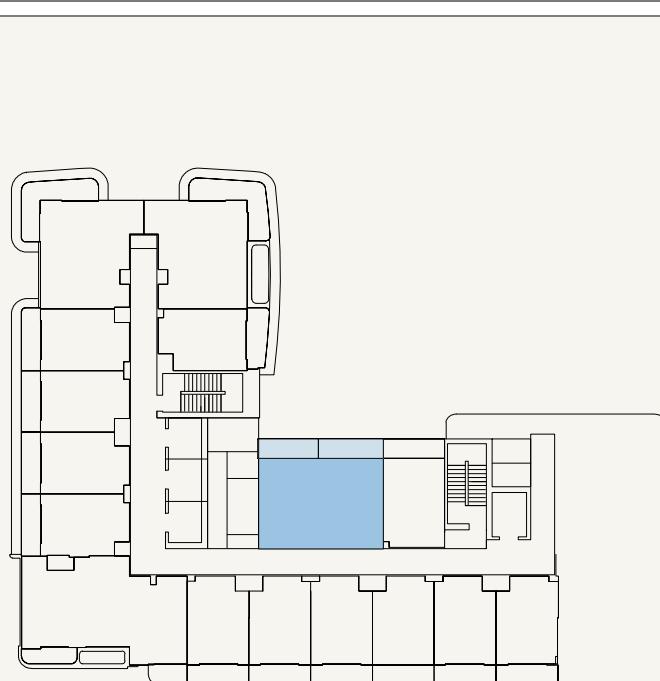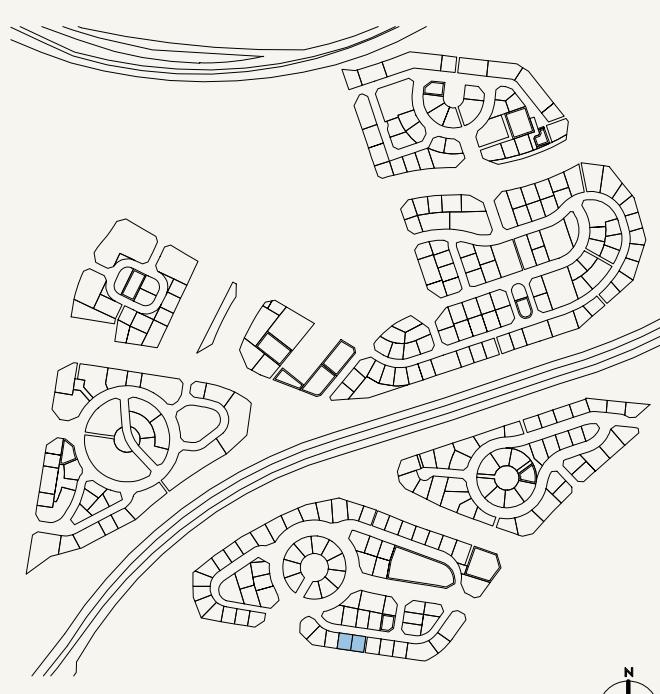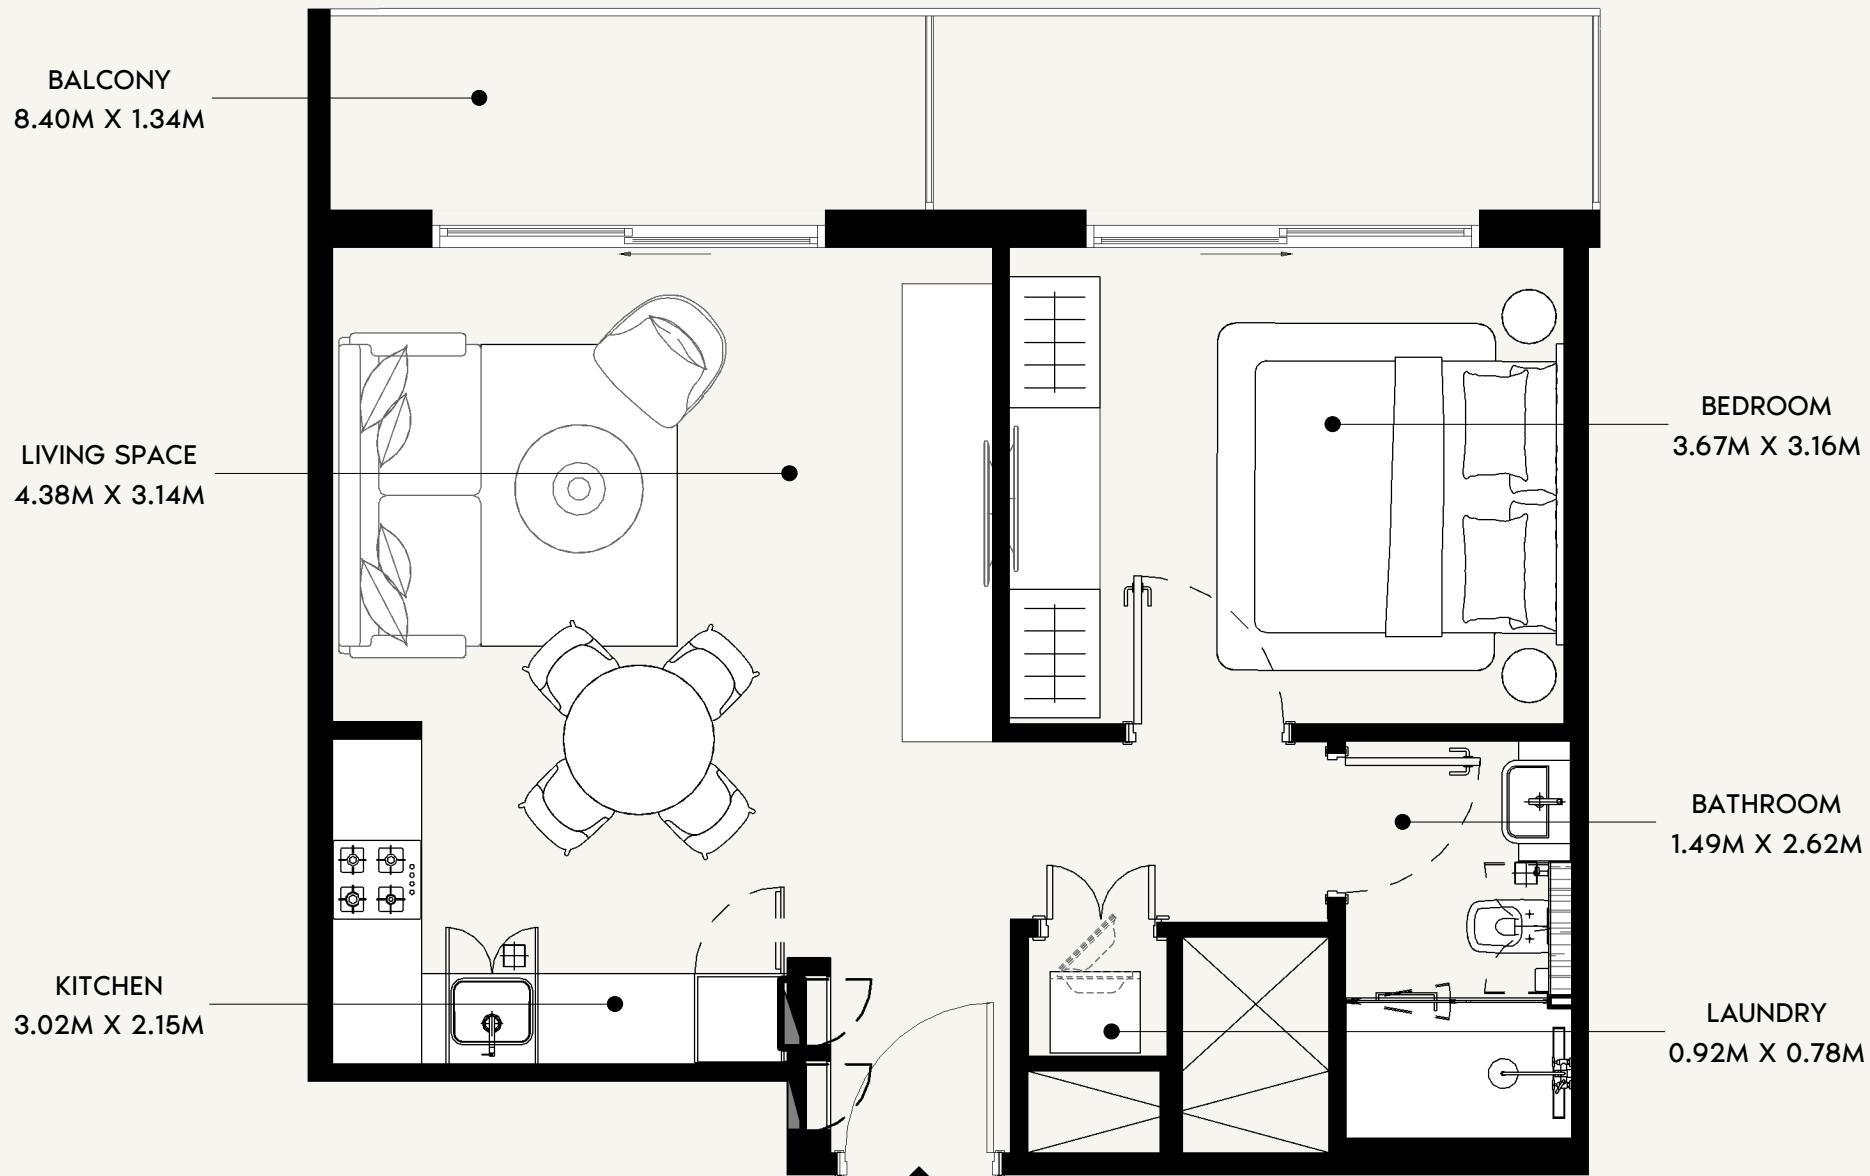

**AZIZI**

FLOOR NO:  
**14TH to 15TH FLOOR**

UNIT TYPE:  
**1 BEDROOM (TYPE-03)**

APARTMENT AREA:  
**517.10 SQ.FT. (48.04 SQ.M)**



BALCONY AREA:  
**135.30 SQ.FT. (12.57 SQ.M)**

DISCLAIMER:  
THE COLORED MARKETING FLOOR PLANS PROVIDED BY THE DEVELOPER ARE FOR ILLUSTRATIVE PURPOSES ONLY. ACTUAL DIMENSIONS, LAYOUT, AND FINISHES MAY VARY FROM THOSE DEPICTED IN THE PLANS. FURNITURE, FIXTURES, AND EQUIPMENT SHOWN IN THE PLANS ARE FOR DECORATIVE PURPOSES ONLY AND ARE NOT INCLUDED IN THE PURCHASE OR LEASE OF THE PROPERTY. THE DEVELOPER RESERVES THE RIGHT TO MAKE MODIFICATIONS, REVISIONS, AND CHANGES TO THE FLOOR PLANS, SPECIFICATIONS, AND FEATURES WITHOUT PRIOR NOTICE.

TOTAL APARTMENT AREA:  
**652.41 SQ.FT. (60.61 SQ.M)**

PROJECT NAME / BUILDING:  
**JADAF / PROJECT 5**

UNIT NO:  
**1401 to 1501**

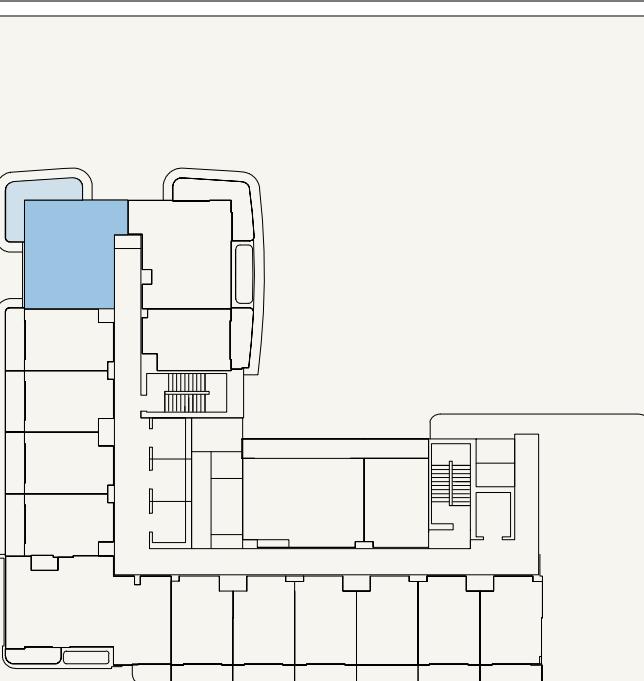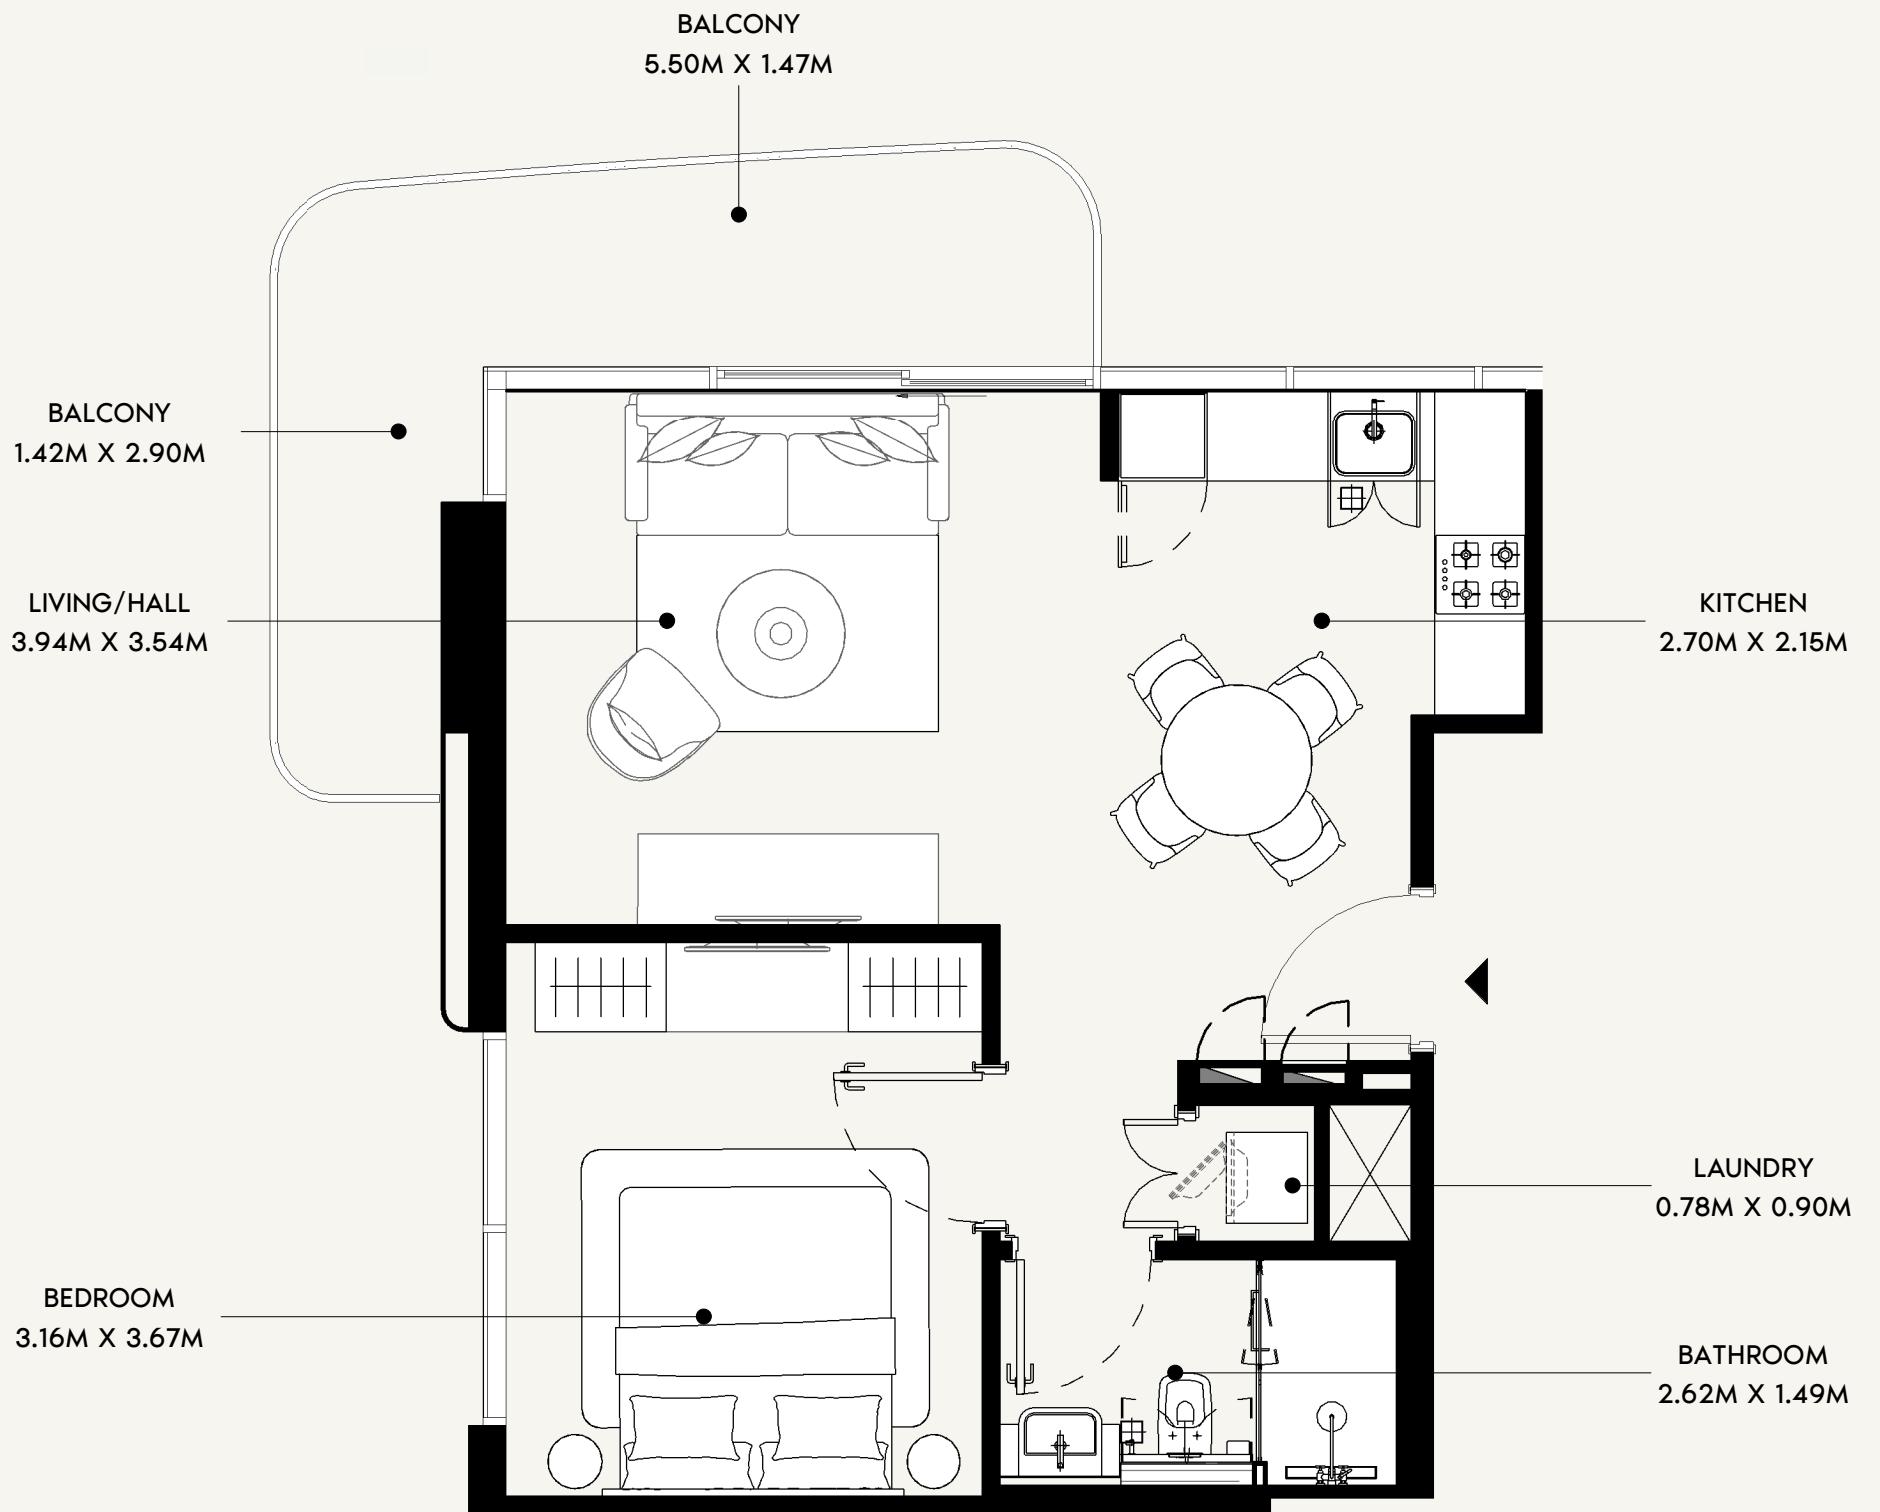

SCALE: N.T.S

**AZIZI**

FLOOR NO:  
**14TH to 15TH FLOOR**

APARTMENT AREA:  
**521.95 SQ.FT. (48.49 SQ.M)**

DISCLAIMER:  
THE COLORED MARKETING FLOOR PLANS PROVIDED BY THE DEVELOPER ARE FOR ILLUSTRATIVE PURPOSES ONLY. ACTUAL DIMENSIONS, LAYOUT, AND FINISHES MAY VARY FROM THOSE DEPICTED IN THE PLANS. FURNITURE, FIXTURES, AND EQUIPMENT SHOWN IN THE PLANS ARE FOR DECORATIVE PURPOSES ONLY AND ARE NOT INCLUDED IN THE PURCHASE OR LEASE OF THE PROPERTY. THE DEVELOPER RESERVES THE RIGHT TO MAKE MODIFICATIONS, REVISIONS, AND CHANGES TO THE FLOOR PLANS, SPECIFICATIONS, AND FEATURES WITHOUT PRIOR NOTICE.




PROJECT NAME / BUILDING:  
**JADAF / PROJECT 5**

UNIT TYPE:  
**1 BEDROOM (TYPE-01B)**

BALCONY AREA:  
**122.06 SQ.FT. (11.34 SQ.M)**

TOTAL APARTMENT AREA:  
**644.01 SQ.FT. (59.83 SQ.M)**

UNIT NO:  
**1414 to 1514**

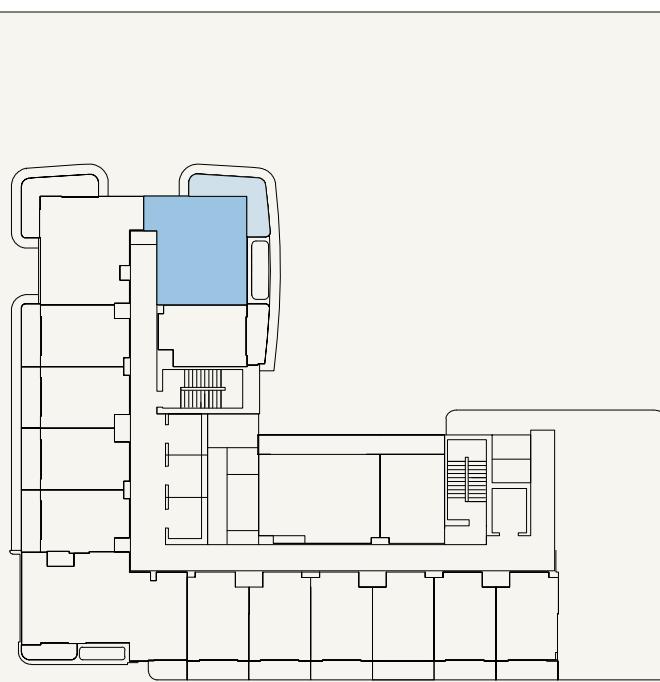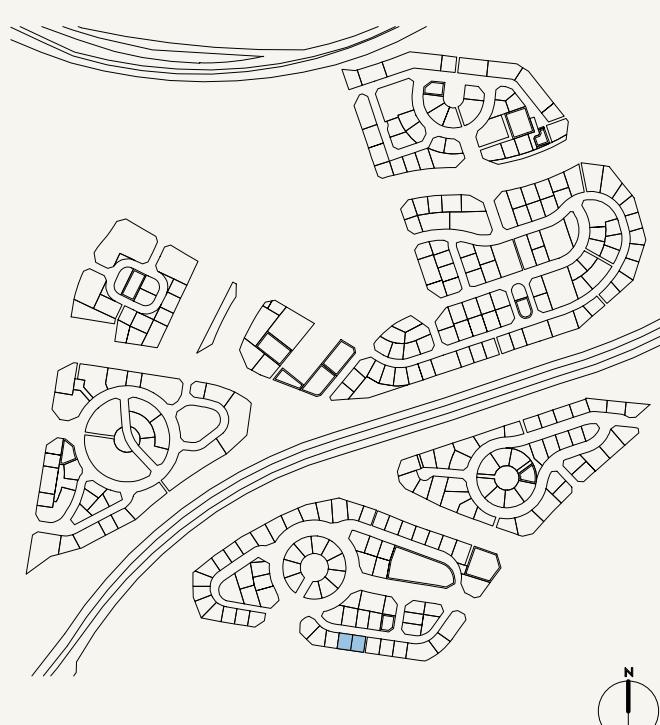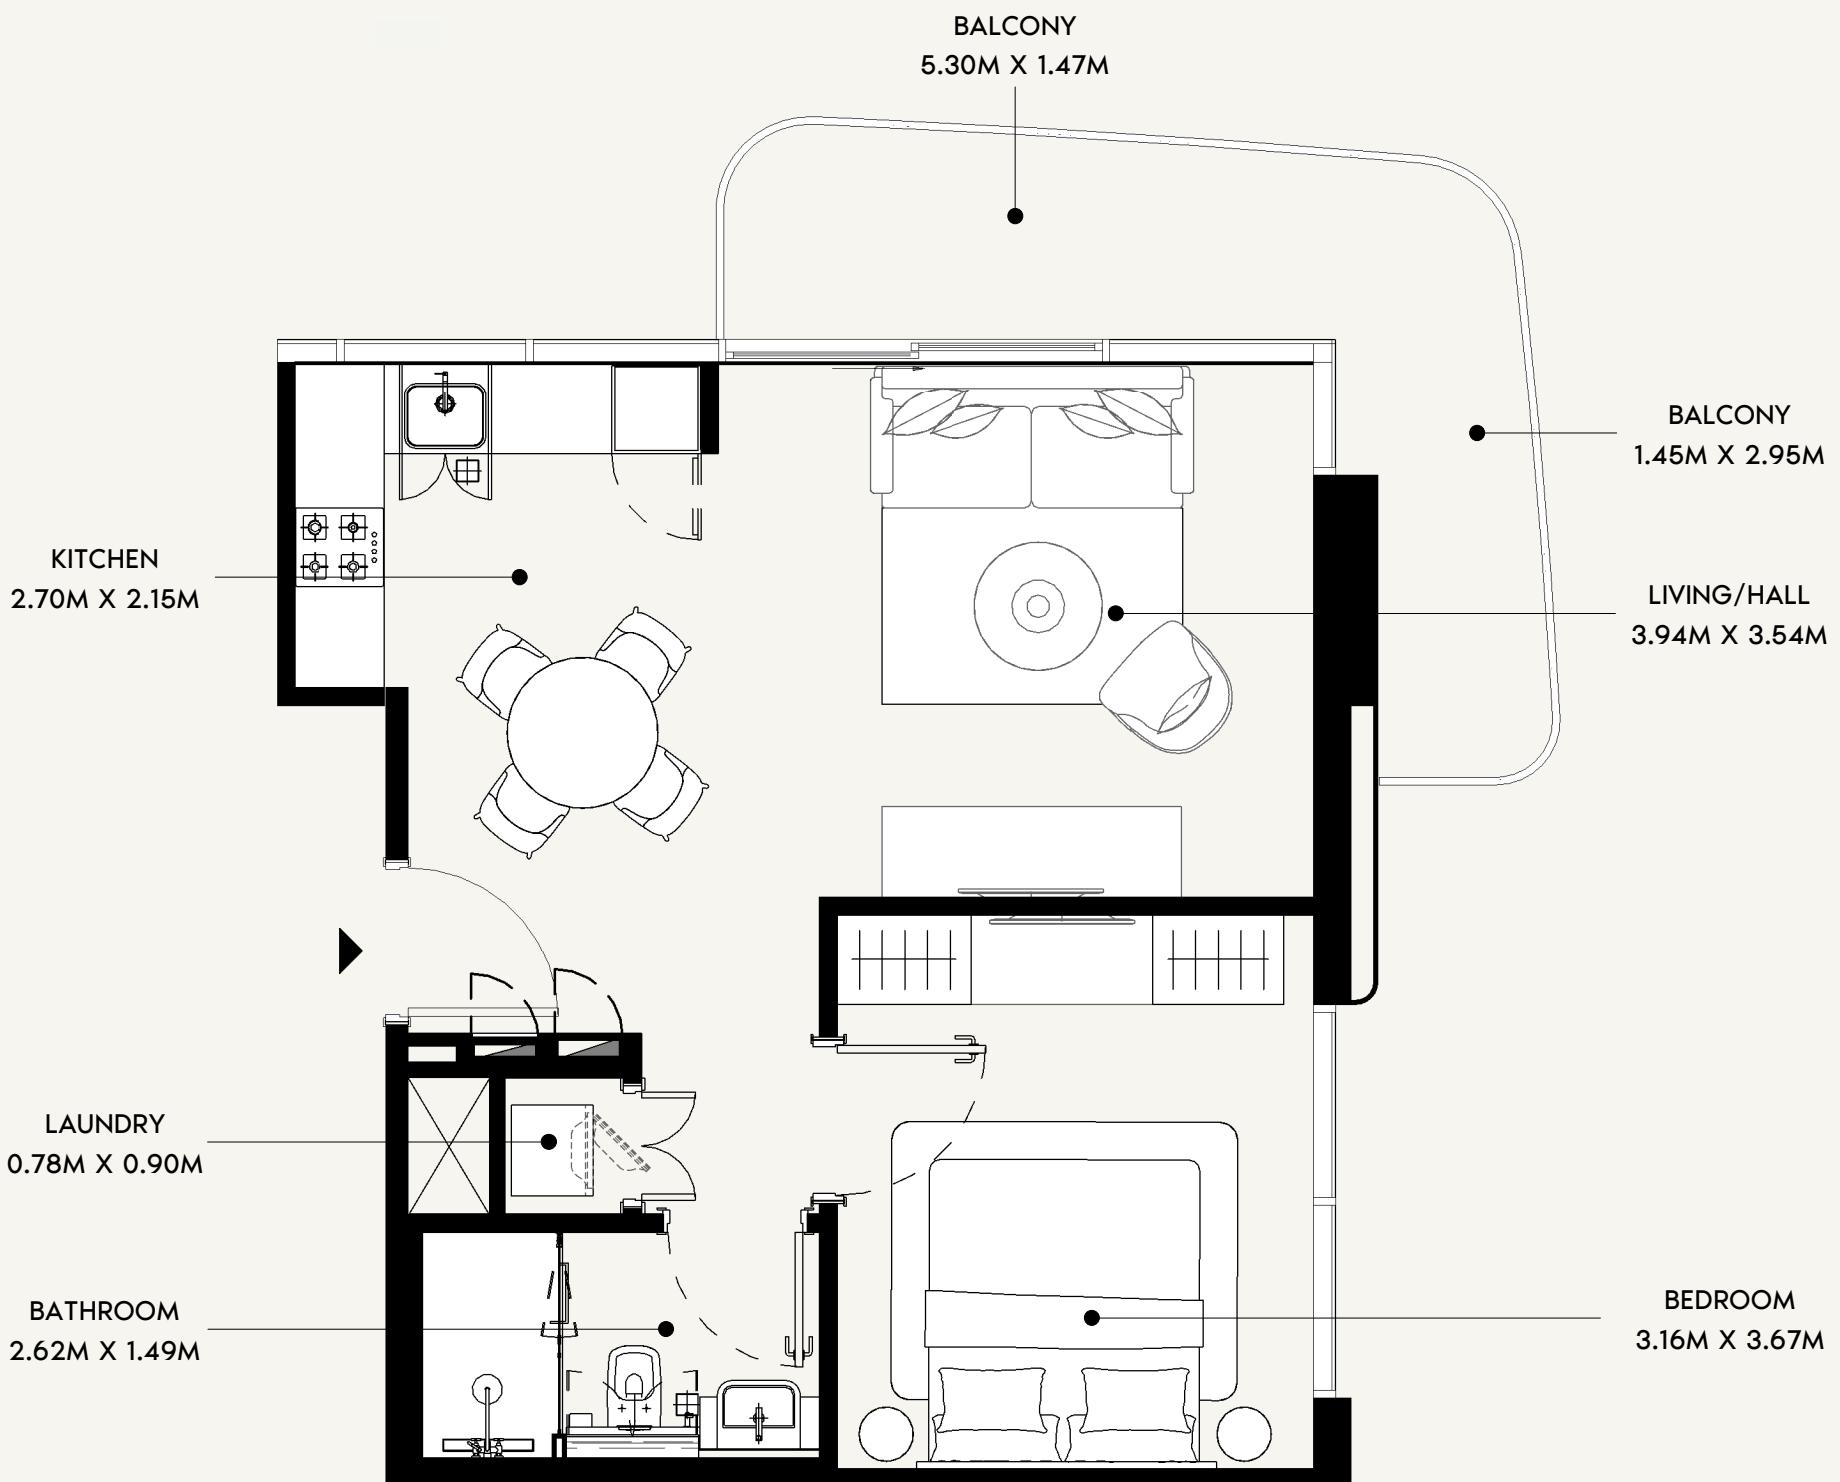

SCALE: N.T.S

**AZIZI**

**FLOOR NO:**  
**14TH to 15TH FLOOR**

**APARTMENT AREA:**  
**523.13 SQ.FT. (48.6 SQ.M)**

**DISCLAIMER:**  
THE COLORED MARKETING FLOOR PLANS PROVIDED BY THE DEVELOPER ARE FOR ILLUSTRATIVE PURPOSES ONLY. ACTUAL DIMENSIONS, LAYOUT, AND FINISHES MAY VARY FROM THOSE DEPICTED IN THE PLANS. FURNITURE, FIXTURES, AND EQUIPMENT SHOWN IN THE PLANS ARE FOR DECORATIVE PURPOSES ONLY AND ARE NOT INCLUDED IN THE PURCHASE OR LEASE OF THE PROPERTY. THE DEVELOPER RESERVES THE RIGHT TO MAKE MODIFICATIONS, REVISIONS, AND CHANGES TO THE FLOOR PLANS, SPECIFICATIONS, AND FEATURES WITHOUT PRIOR NOTICE.


**PROJECT NAME / BUILDING:**  
**JADAF / PROJECT 5**

**UNIT TYPE:**  
**1 BEDROOM (TYPE-01A)**


**BALCONY AREA:**  
**118.83 SQ.FT. (11.04 SQ.M)**

**TOTAL APARTMENT AREA:**  
**641.96 SQ.FT. (59.64 SQ.M)**

**UNIT NO:**  
**1415 to 1515**

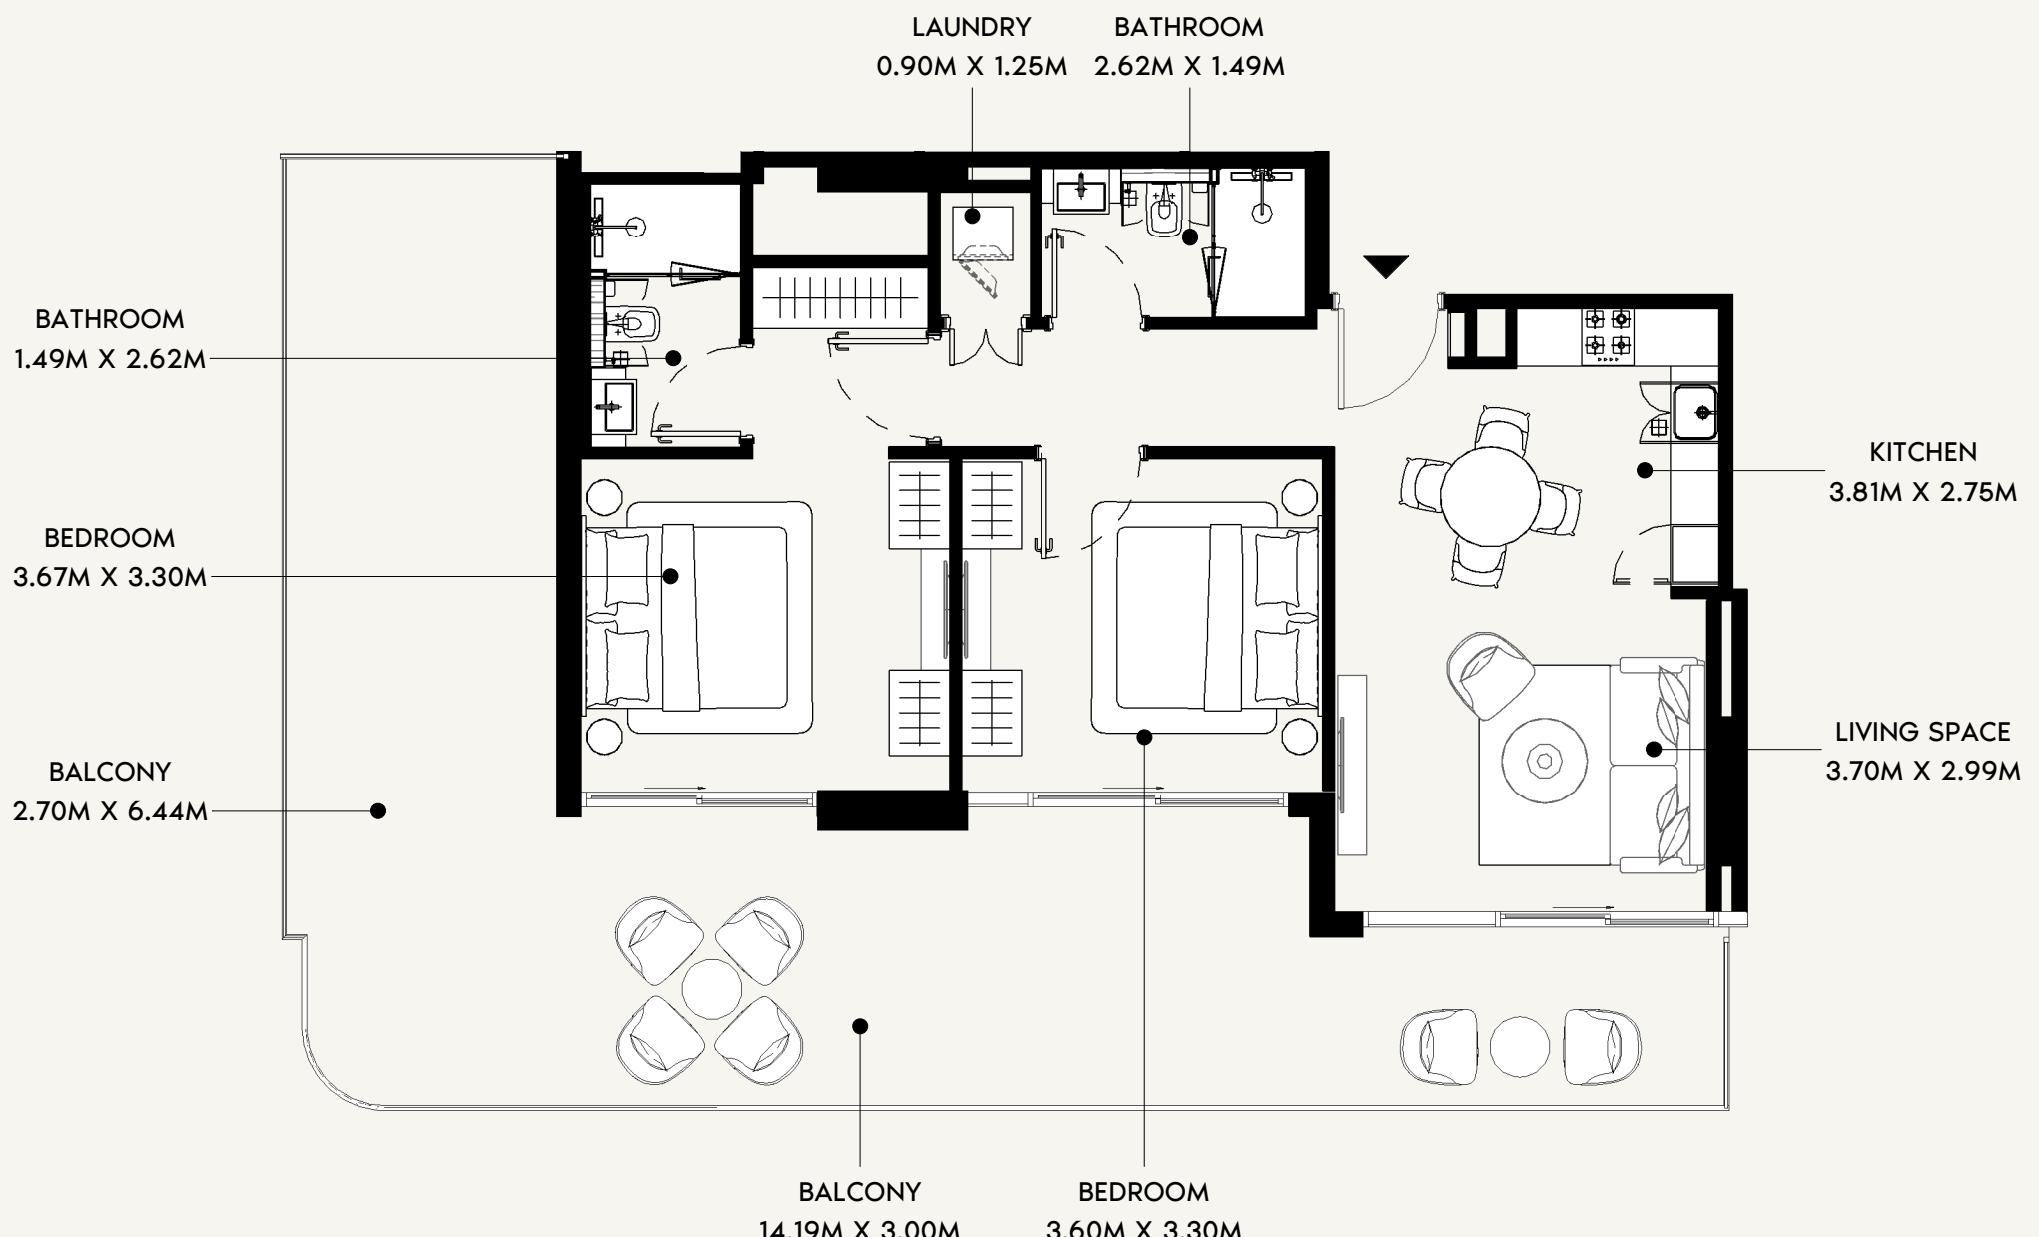

0 0.8 1.5 3.0 7.5

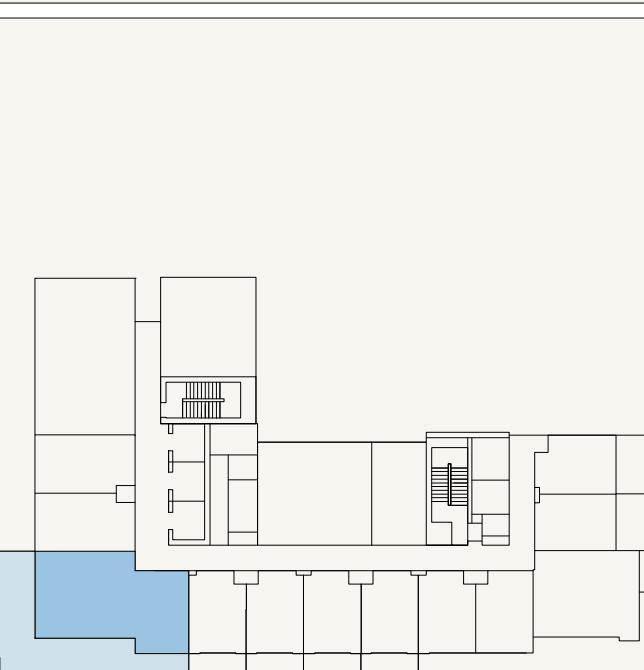

**AZIZI**

FLOOR NO:

**1ST FLOOR**

UNIT TYPE:

**2 BEDROOM (TYPE-01B)**

APARTMENT AREA:

**758.11 SQ.FT. (70.43 SQ.M)**

BALCONY AREA:

**610.96 SQ.FT. (56.76 SQ.M)**

DISCLAIMER:


THE COLORED MARKETING FLOOR PLANS PROVIDED BY THE DEVELOPER ARE FOR ILLUSTRATIVE PURPOSES ONLY. ACTUAL DIMENSIONS, LAYOUT, AND FINISHES MAY VARY FROM THOSE DEPICTED IN THE PLANS. FURNITURE, FIXTURES, AND EQUIPMENT SHOWN IN THE PLANS ARE FOR DECORATIVE PURPOSES ONLY AND ARE NOT INCLUDED IN THE PURCHASE OR LEASE OF THE PROPERTY. THE DEVELOPER RESERVES THE RIGHT TO MAKE MODIFICATIONS, REVISIONS, AND CHANGES TO THE FLOOR PLANS, SPECIFICATIONS, AND FEATURES WITHOUT PRIOR NOTICE.

PROJECT NAME / BUILDING:


**JADAF / PROJECT 5**

UNIT NO:

**110**

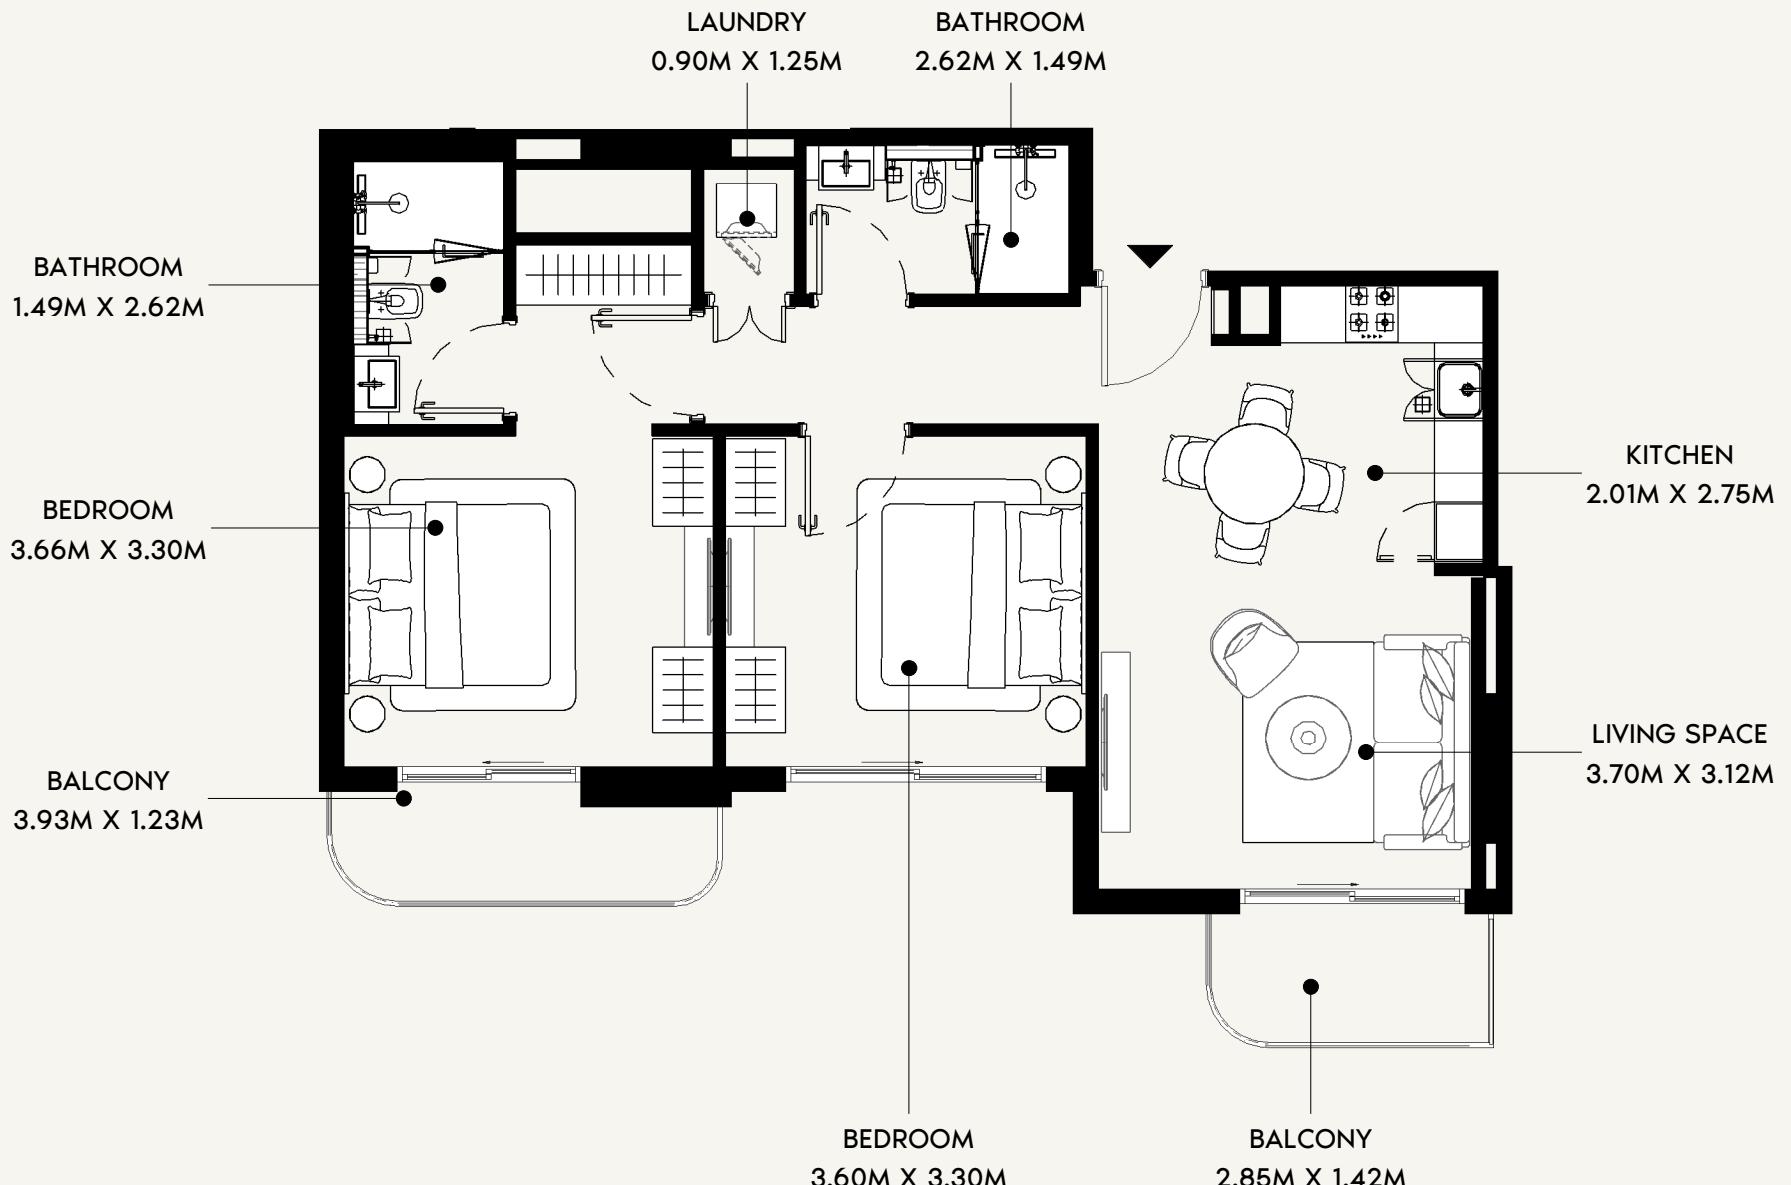

0 0.8 1.5 3.0 7.5

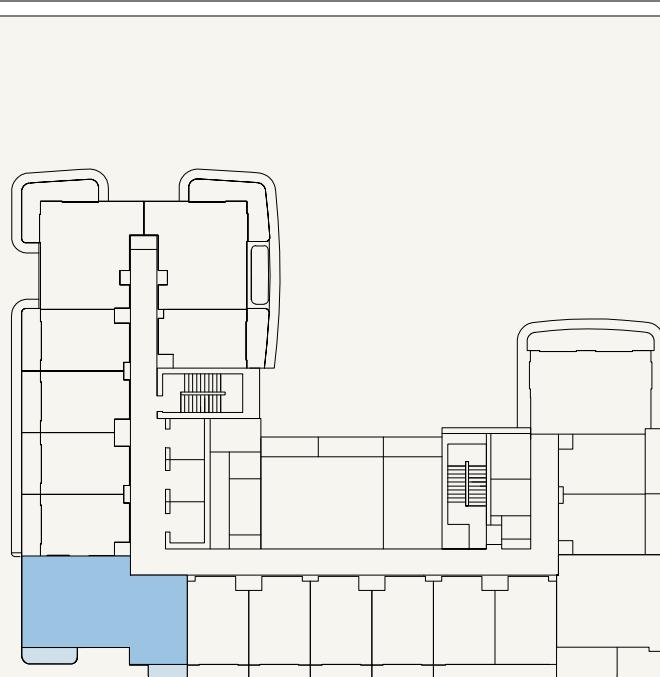

**AZIZI**

FLOOR NO:  
**2ND to 11TH FLOOR**

UNIT TYPE:  
**2 BEDROOM (TYPE-01A)**

APARTMENT AREA:  
**757.36 SQ.FT. (70.36 SQ.M)**



BALCONY AREA:  
**93.86 SQ.FT. (8.72 SQ.M)**

DISCLAIMER:  
THE COLORED MARKETING FLOOR PLANS PROVIDED BY THE DEVELOPER ARE FOR ILLUSTRATIVE PURPOSES ONLY. ACTUAL DIMENSIONS, LAYOUT, AND FINISHES MAY VARY FROM THOSE DEPICTED IN THE PLANS. FURNITURE, FIXTURES, AND EQUIPMENT SHOWN IN THE PLANS ARE FOR DECORATIVE PURPOSES ONLY AND ARE NOT INCLUDED IN THE PURCHASE OR LEASE OF THE PROPERTY. THE DEVELOPER RESERVES THE RIGHT TO MAKE MODIFICATIONS, REVISIONS, AND CHANGES TO THE FLOOR PLANS, SPECIFICATIONS, AND FEATURES WITHOUT PRIOR NOTICE.

TOTAL APARTMENT AREA:  
**851.22 SQ.FT. (79.08 SQ.M)**

PROJECT NAME / BUILDING:  
**JADAF / PROJECT 5**

UNIT NO:  
**213 to 1113**

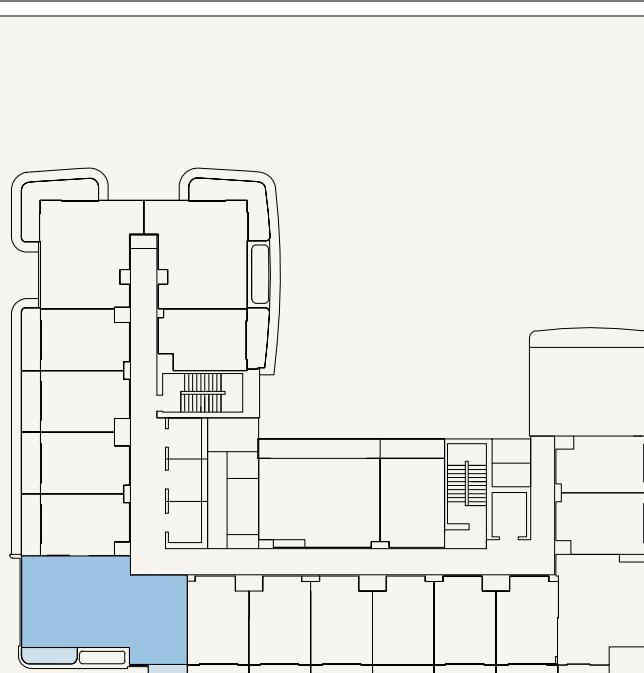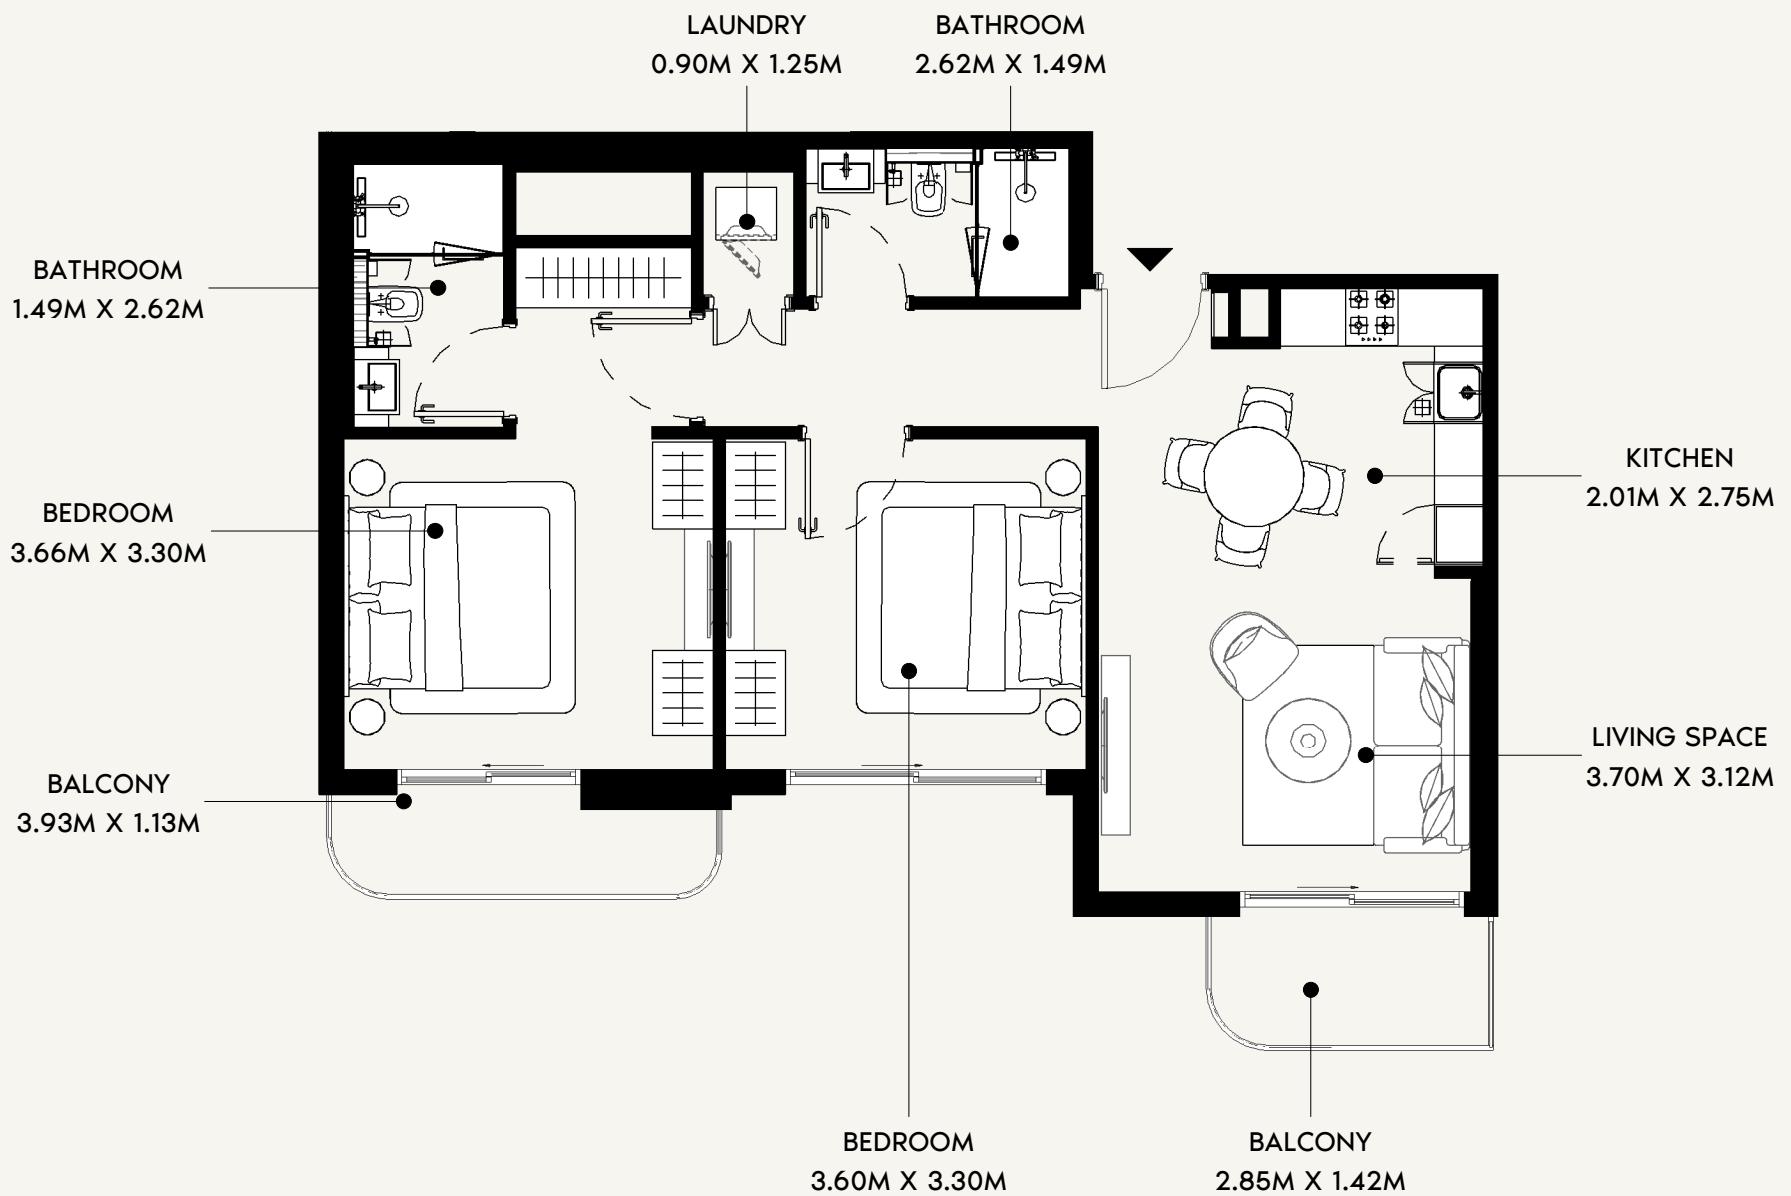

**AZIZI**

FLOOR NO:  
**12TH to 13TH FLOOR**

UNIT TYPE:  
**2 BEDROOM (TYPE-01A)**

APARTMENT AREA:  
**757.36 SQ.FT. (70.36 SQ.M)**


BALCONY AREA:  
**89.88 SQ.FT. (8.35 SQ.M)**

DISCLAIMER:  
THE COLORED MARKETING FLOOR PLANS PROVIDED BY THE DEVELOPER ARE FOR ILLUSTRATIVE PURPOSES ONLY. ACTUAL DIMENSIONS, LAYOUT, AND FINISHES MAY VARY FROM THOSE DEPICTED IN THE PLANS. FURNITURE, FIXTURES, AND EQUIPMENT SHOWN IN THE PLANS ARE FOR DECORATIVE PURPOSES ONLY AND ARE NOT INCLUDED IN THE PURCHASE OR LEASE OF THE PROPERTY. THE DEVELOPER RESERVES THE RIGHT TO MAKE MODIFICATIONS, REVISIONS, AND CHANGES TO THE FLOOR PLANS, SPECIFICATIONS, AND FEATURES WITHOUT PRIOR NOTICE.


TOTAL APARTMENT AREA:  
**847.23 SQ.FT. (78.71 SQ.M)**

PROJECT NAME / BUILDING:  
**JADAF / PROJECT 5**

UNIT NO:  
**1212 to 1312**

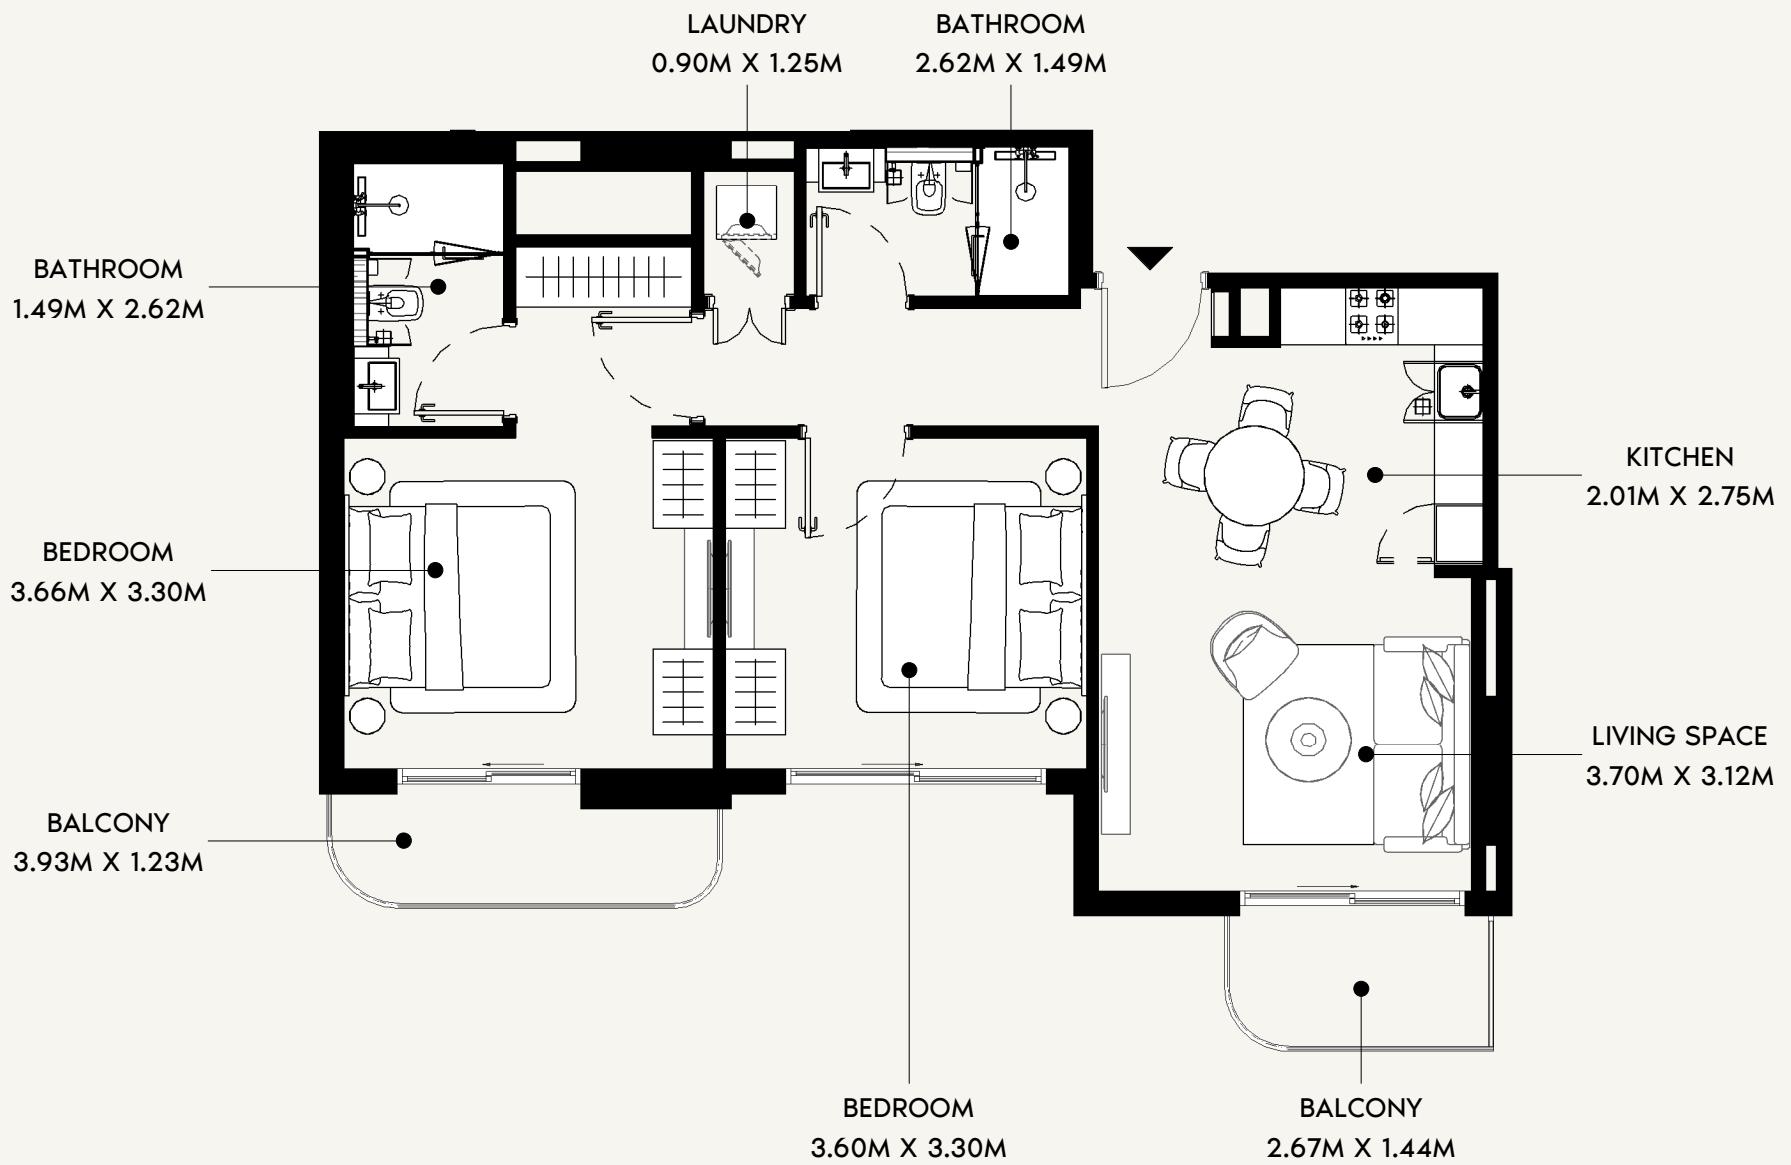

0 0.8 1.5 3.0 7.5

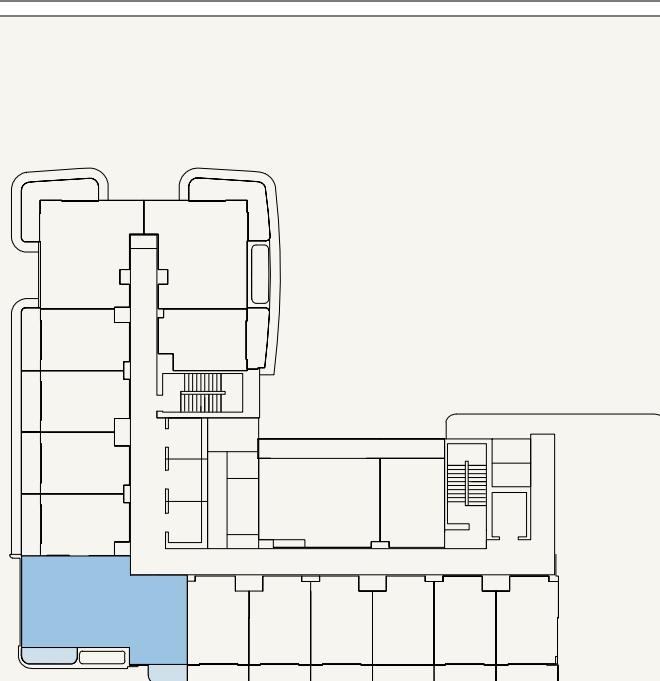

**AZIZI**

FLOOR NO:  
**14TH to 15TH FLOOR**

UNIT TYPE:  
**2 BEDROOM (TYPE-01A)**



APARTMENT AREA:  
**757.46 SQ.FT. (70.37 SQ.M)**

BALCONY AREA:  
**91.39 SQ.FT. (8.49 SQ.M)**

**DISCLAIMER:**  
THE COLORED MARKETING FLOOR PLANS PROVIDED BY THE DEVELOPER ARE FOR ILLUSTRATIVE PURPOSES ONLY. ACTUAL DIMENSIONS, LAYOUT, AND FINISHES MAY VARY FROM THOSE DEPICTED IN THE PLANS. FURNITURE, FIXTURES, AND EQUIPMENT SHOWN IN THE PLANS ARE FOR DECORATIVE PURPOSES ONLY AND ARE NOT INCLUDED IN THE PURCHASE OR LEASE OF THE PROPERTY. THE DEVELOPER RESERVES THE RIGHT TO MAKE MODIFICATIONS, REVISIONS, AND CHANGES TO THE FLOOR PLANS, SPECIFICATIONS, AND FEATURES WITHOUT PRIOR NOTICE.

PROJECT NAME / BUILDING:  
**JADAF / PROJECT 5**

UNIT NO:  
**1409 to 1509**

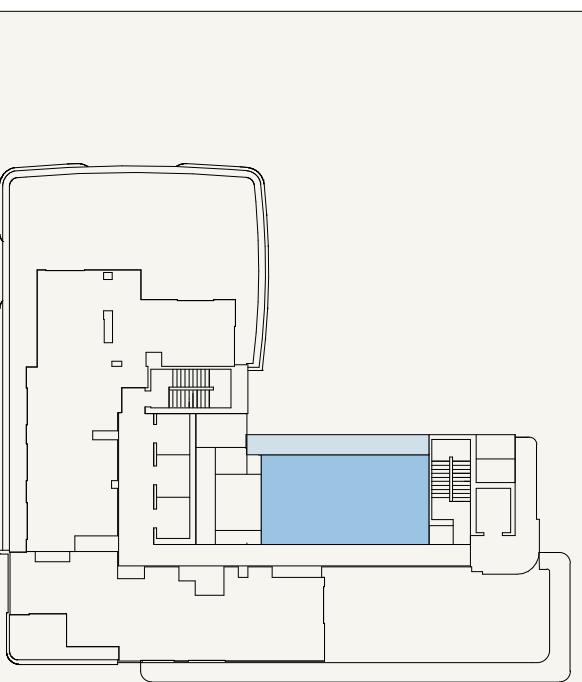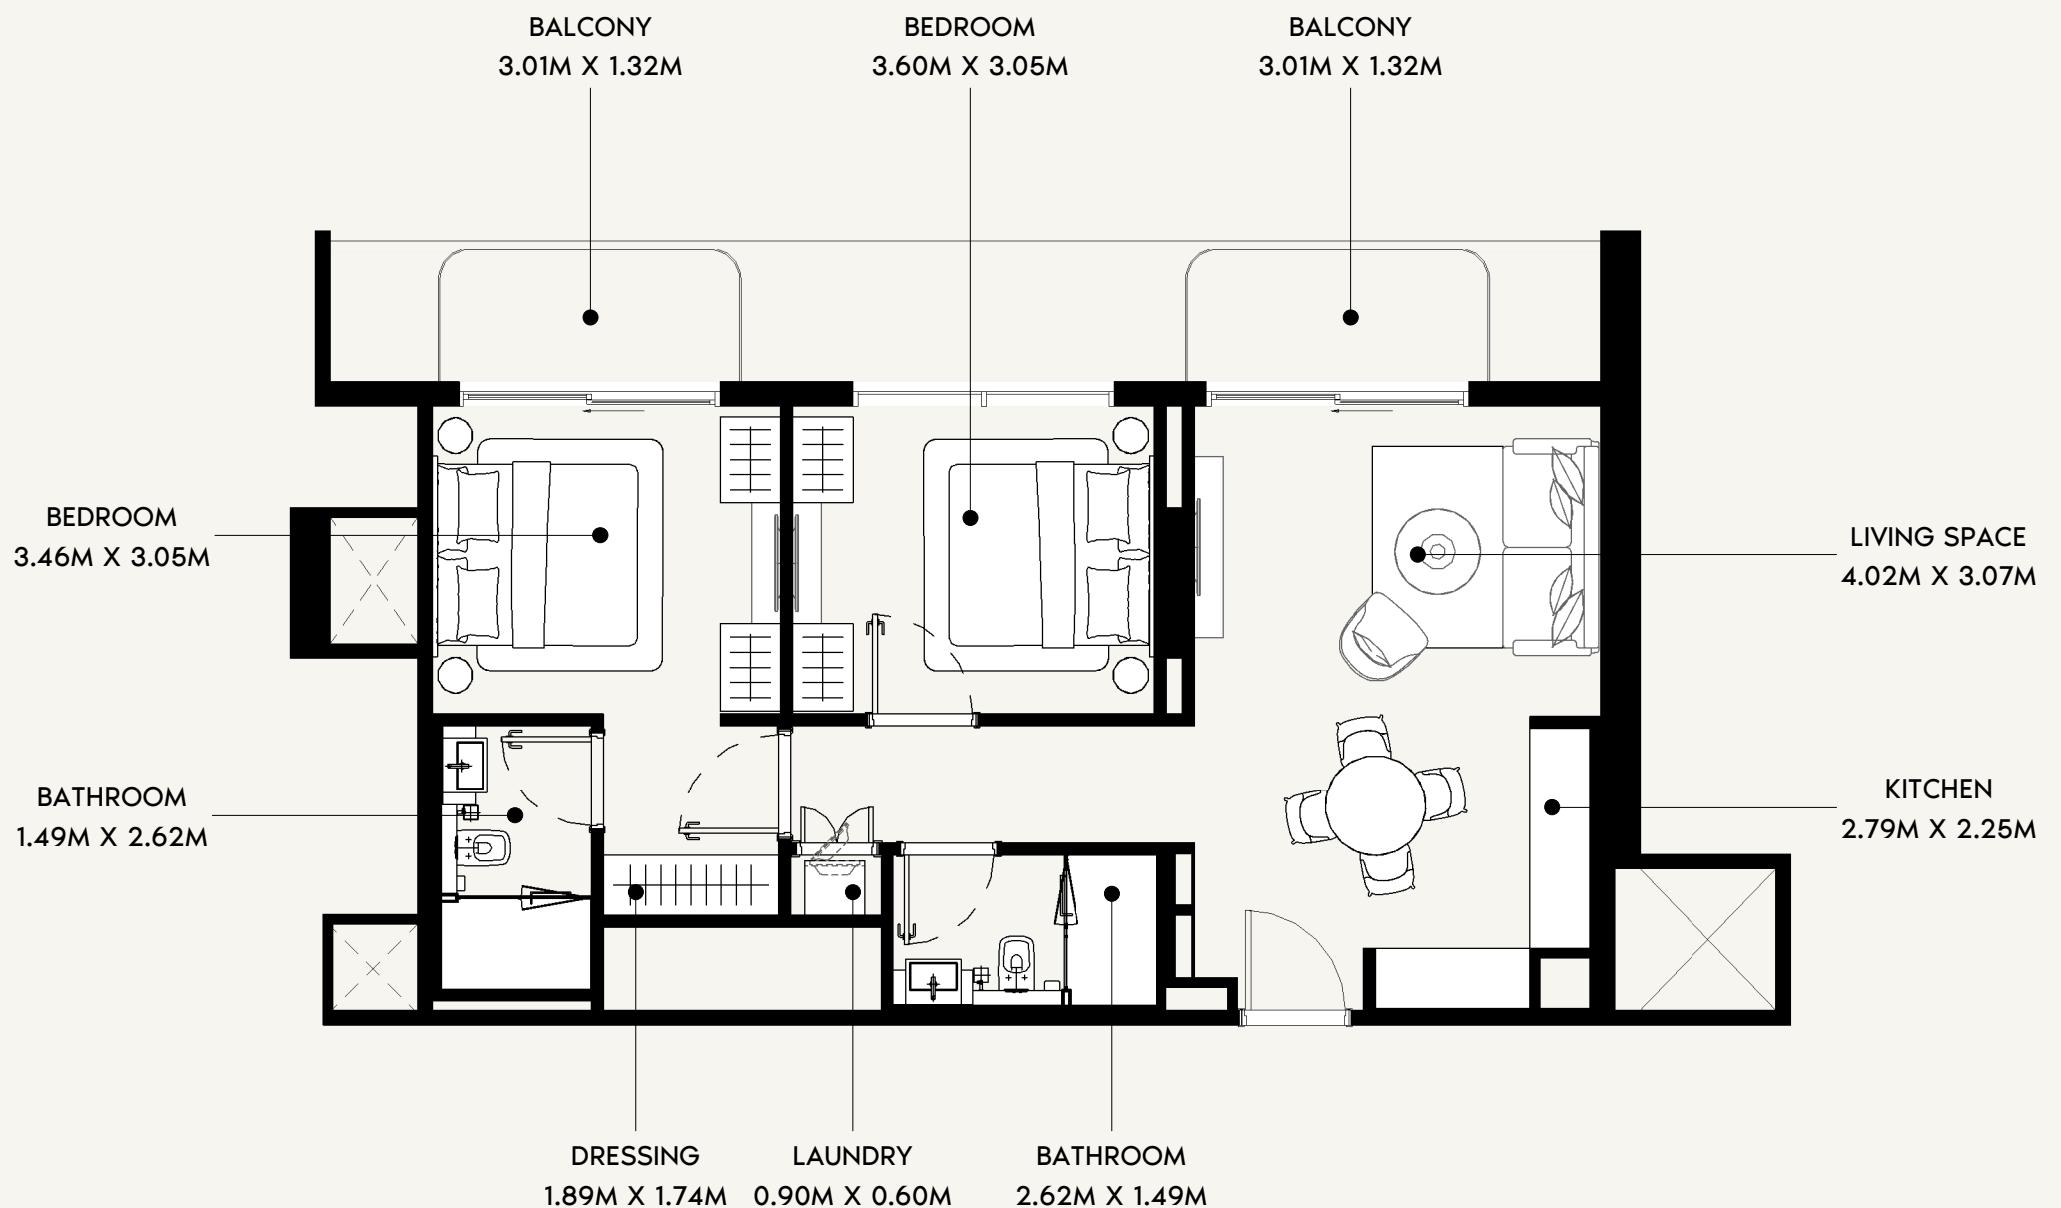

**AZIZI**

FLOOR NO:

**16TH FLOOR**

UNIT TYPE:

**2 BEDROOM (TYPE-02)**

APARTMENT AREA:

**750.57 SQ.FT. (69.73 SQ.M)**

BALCONY AREA:

**95.58 SQ.FT. (8.88 SQ.M)**

DISCLAIMER:

THE COLORED MARKETING FLOOR PLANS PROVIDED BY THE DEVELOPER ARE FOR ILLUSTRATIVE PURPOSES ONLY. ACTUAL DIMENSIONS, LAYOUT, AND FINISHES MAY VARY FROM THOSE DEPICTED IN THE PLANS. FURNITURE, FIXTURES, AND EQUIPMENT SHOWN IN THE PLANS ARE FOR DECORATIVE PURPOSES ONLY AND ARE NOT INCLUDED IN THE PURCHASE OR LEASE OF THE PROPERTY. THE DEVELOPER RESERVES THE RIGHT TO MAKE MODIFICATIONS, REVISIONS, AND CHANGES TO THE FLOOR PLANS, SPECIFICATIONS, AND FEATURES WITHOUT PRIOR NOTICE.


PROJECT NAME / BUILDING:

**JADAF / PROJECT 5**

UNIT NO:

**R01**

# FLOOR PLATES

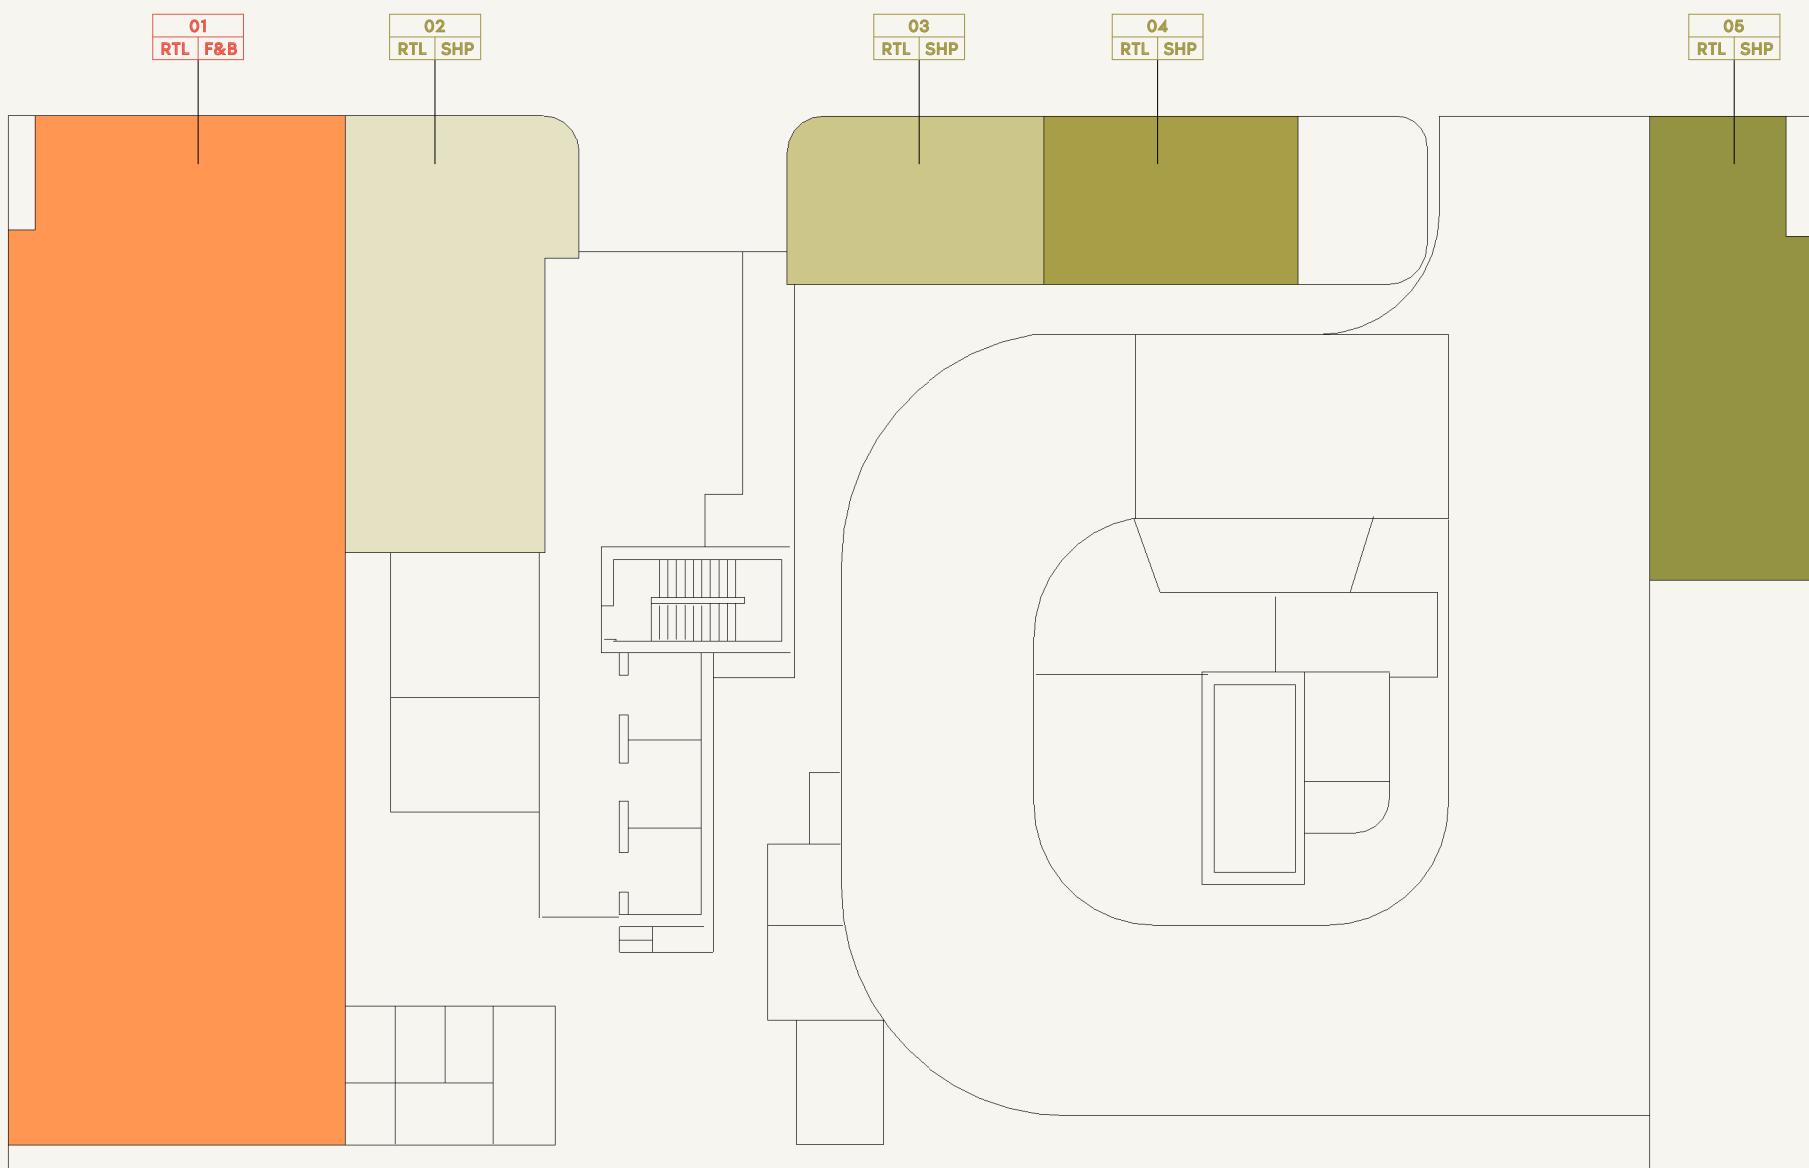

0 2.0 4.0 8.0 20.0

**AZIZI**

**FLOOR NO:  
GROUND FLOOR**

**UNIT TYPE:  
RETAILS**


**DISCLAIMER:**

THE COLORED MARKETING FLOOR PLANS PROVIDED BY THE DEVELOPER ARE FOR ILLUSTRATIVE PURPOSES ONLY. ACTUAL DIMENSIONS, LAYOUT, AND FINISHES MAY VARY FROM THOSE DEPICTED IN THE PLANS. FURNITURE, FIXTURES, AND EQUIPMENT SHOWN IN THE PLANS ARE FOR DECORATIVE PURPOSES ONLY AND ARE NOT INCLUDED IN THE PURCHASE OR LEASE OF THE PROPERTY. THE DEVELOPER RESERVES THE RIGHT TO MAKE MODIFICATIONS, REVISIONS, AND CHANGES TO THE FLOOR PLANS, SPECIFICATIONS, AND FEATURES WITHOUT PRIOR NOTICE.



**PROJECT NAME / BUILDING:  
JADAF / PROJECT 5**

**SCALE: N.T.S**



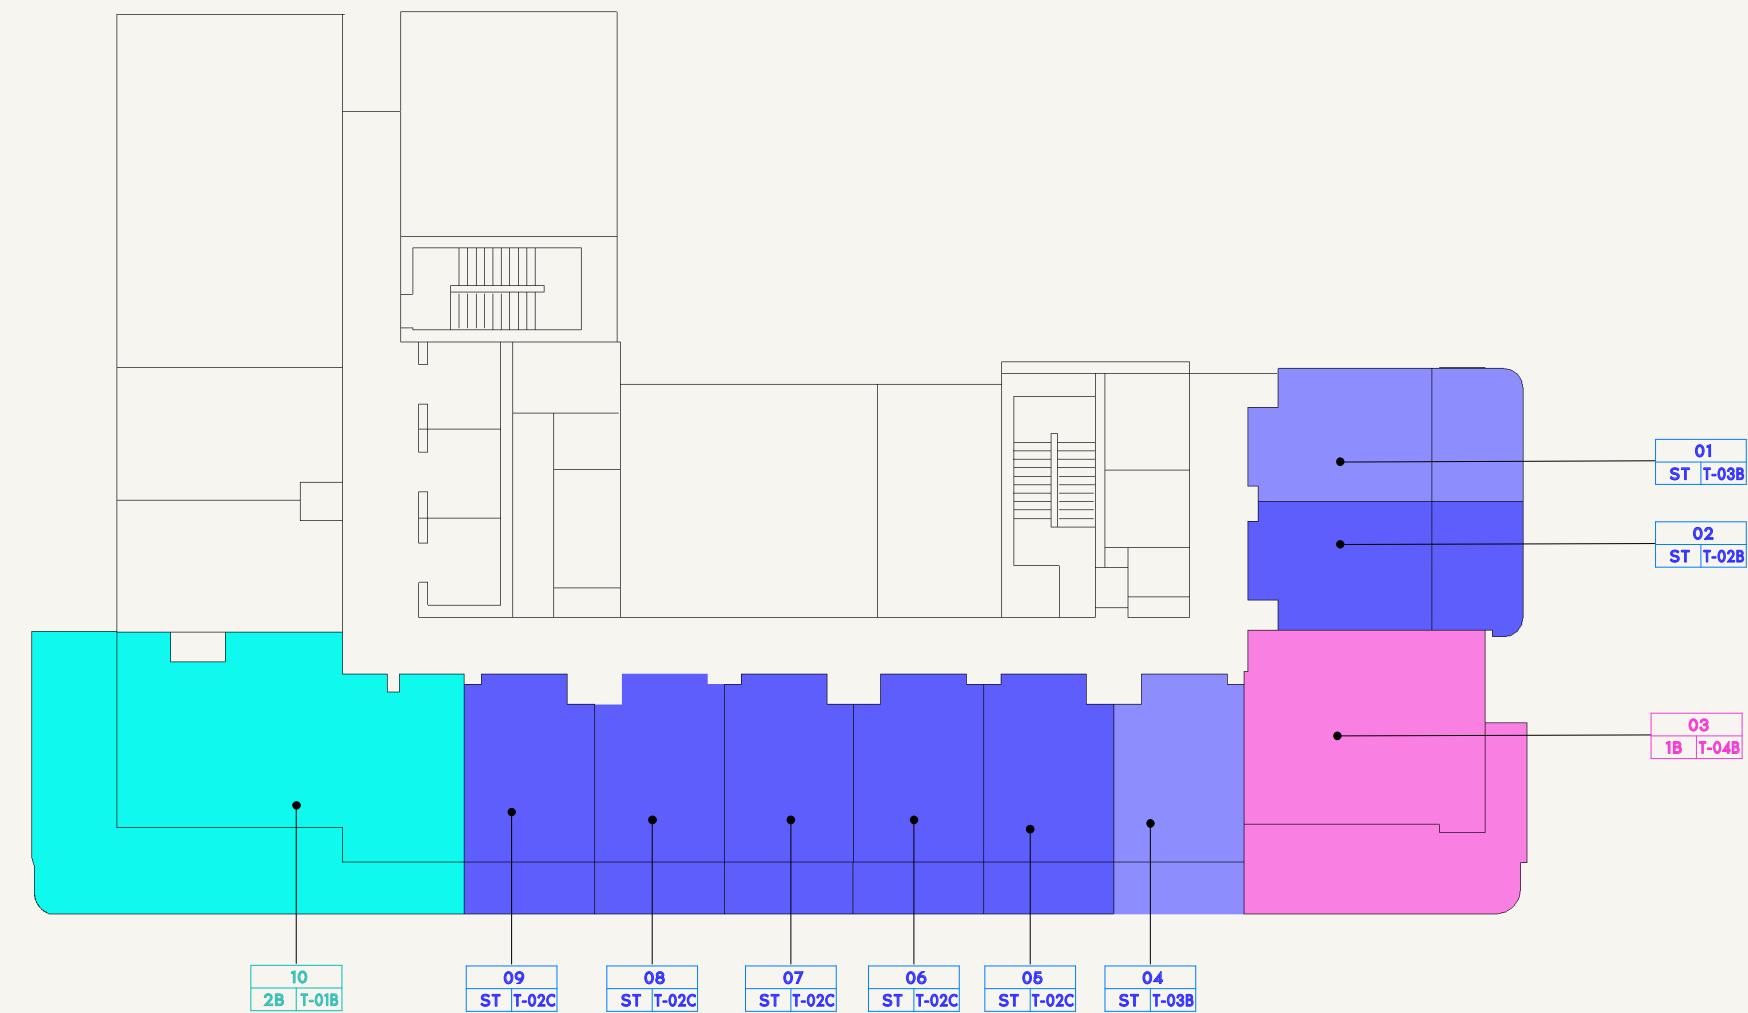

AZIZI	FLOOR NO:	UNIT TYPE:	DISCLAIMER:	PROJECT NAME / BUILDING:
	1ST FLOOR	APARTMENTS	THE COLORED MARKETING FLOOR PLANS PROVIDED BY THE DEVELOPER ARE FOR ILLUSTRATIVE PURPOSES ONLY. ACTUAL DIMENSIONS, LAYOUT, AND FINISHES MAY VARY FROM THOSE DEPICTED IN THE PLANS. FURNITURE, FIXTURES, AND EQUIPMENT SHOWN IN THE PLANS ARE FOR DECORATIVE PURPOSES ONLY AND ARE NOT INCLUDED IN THE PURCHASE OR LEASE OF THE PROPERTY. THE DEVELOPER RESERVES THE RIGHT TO MAKE MODIFICATIONS, REVISIONS, AND CHANGES TO THE FLOOR PLANS, SPECIFICATIONS, AND FEATURES WITHOUT PRIOR NOTICE.	JADAF / PROJECT 5

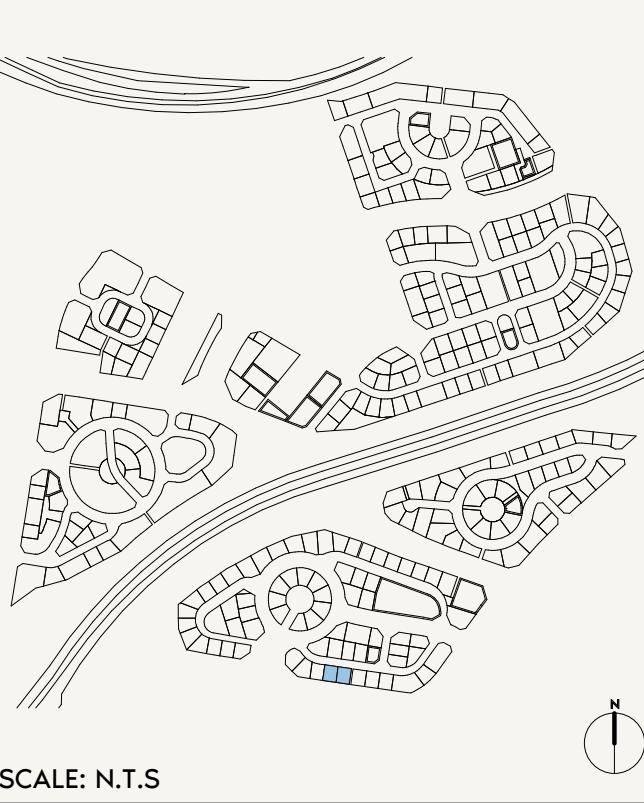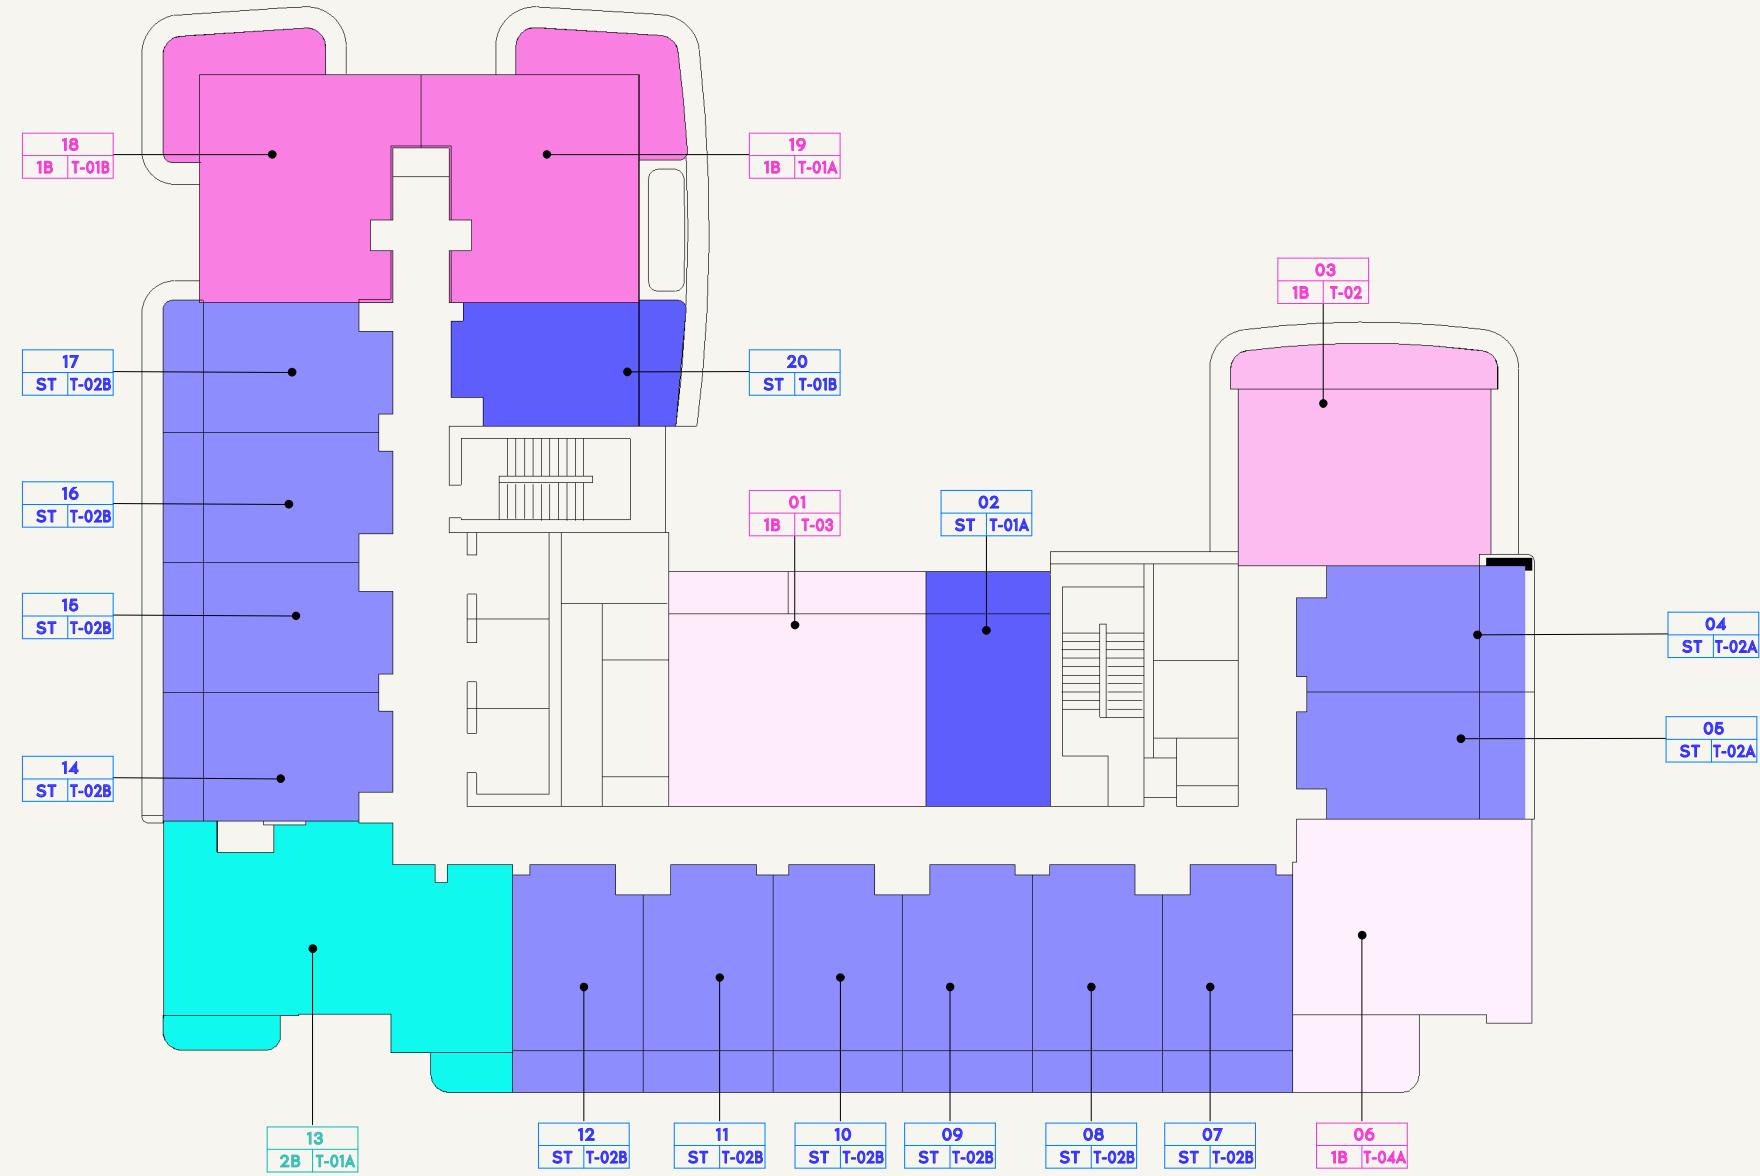

**AZIZI**


FLOOR NO:  
2ND - 11ST FLOOR

UNIT TYPE:  
APARTMENTS

DISCLAIMER:

THE COLORED MARKETING FLOOR PLANS PROVIDED BY THE DEVELOPER ARE FOR ILLUSTRATIVE PURPOSES ONLY. ACTUAL DIMENSIONS, LAYOUT, AND FINISHES MAY VARY FROM THOSE DEPICTED IN THE PLANS. FURNITURE, FIXTURES, AND EQUIPMENT SHOWN IN THE PLANS ARE FOR DECORATIVE PURPOSES ONLY AND ARE NOT INCLUDED IN THE PURCHASE OR LEASE OF THE PROPERTY. THE DEVELOPER RESERVES THE RIGHT TO MAKE MODIFICATIONS, REVISIONS, AND CHANGES TO THE FLOOR PLANS, SPECIFICATIONS, AND FEATURES WITHOUT PRIOR NOTICE.

PROJECT NAME / BUILDING:  
JADAF / PROJECT 5

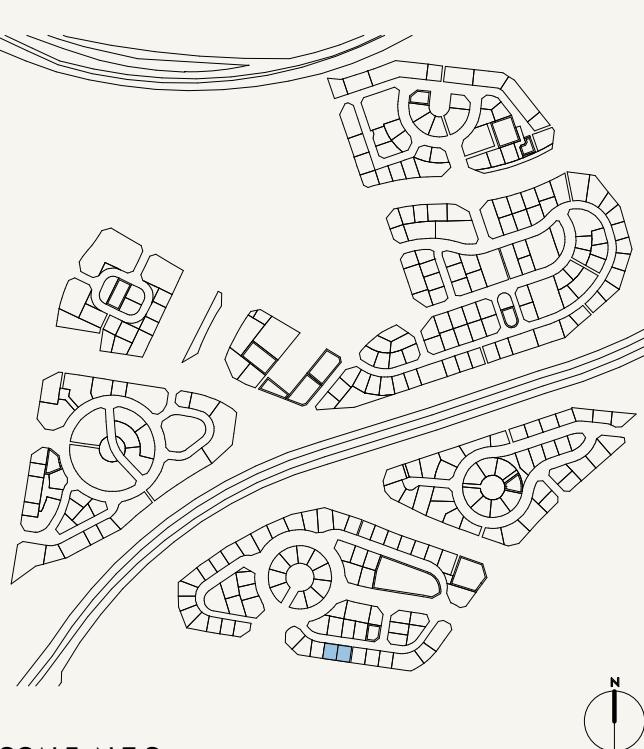

0 2.0 4.0 8.0 20.0

**AZIZI**


FLOOR NO:  
12TH-13TH FLOOR

UNIT TYPE:  
APARTMENTS


**DISCLAIMER:**

THE COLORED MARKETING FLOOR PLANS PROVIDED BY THE DEVELOPER ARE FOR ILLUSTRATIVE PURPOSES ONLY. ACTUAL DIMENSIONS, LAYOUT, AND FINISHES MAY VARY FROM THOSE DEPICTED IN THE PLANS. FURNITURE, FIXTURES, AND EQUIPMENT SHOWN IN THE PLANS ARE FOR DECORATIVE PURPOSES ONLY AND ARE NOT INCLUDED IN THE PURCHASE OR LEASE OF THE PROPERTY. THE DEVELOPER RESERVES THE RIGHT TO MAKE MODIFICATIONS, REVISIONS, AND CHANGES TO THE FLOOR PLANS, SPECIFICATIONS, AND FEATURES WITHOUT PRIOR NOTICE.

PROJECT NAME / BUILDING:  
JADAF / PROJECT 5

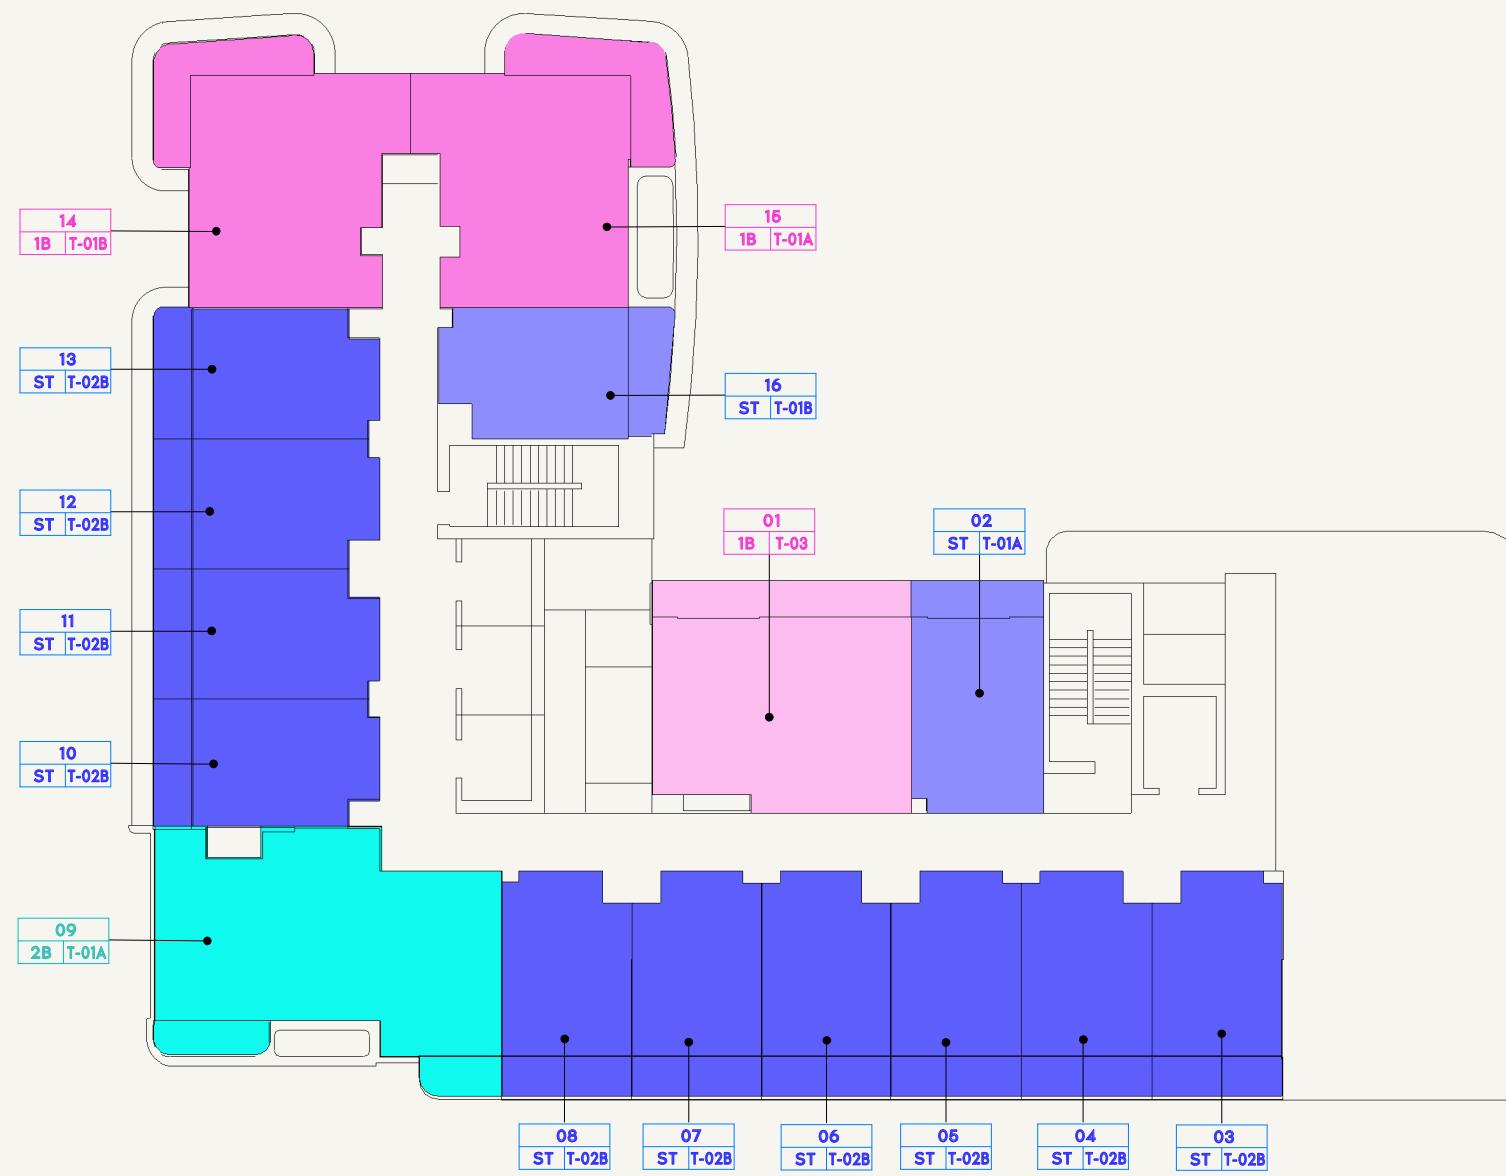

0 2.0 4.0 8.0 20.0

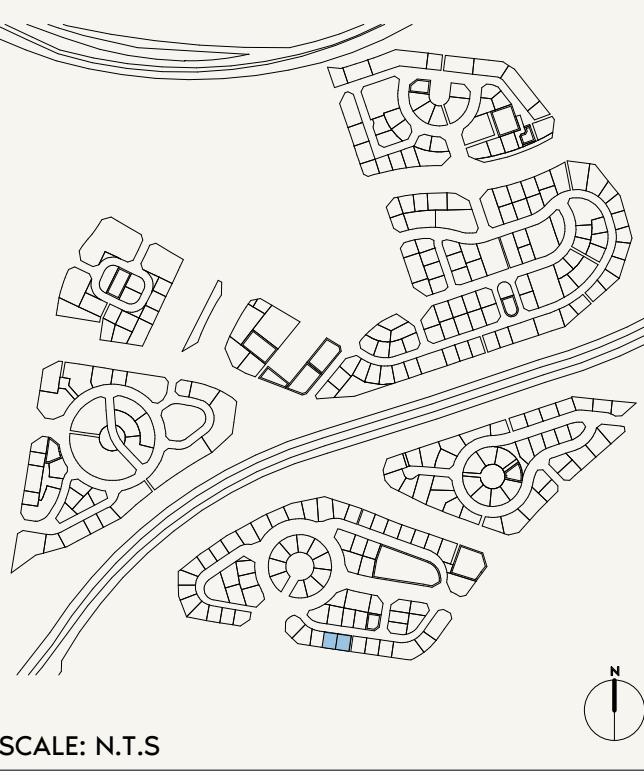

SCALE: N.T.S

**AZIZI**


FLOOR NO:  
14TH-15TH FLOOR

UNIT TYPE:  
APARTMENTS


**DISCLAIMER:**

THE COLORED MARKETING FLOOR PLANS PROVIDED BY THE DEVELOPER ARE FOR ILLUSTRATIVE PURPOSES ONLY. ACTUAL DIMENSIONS, LAYOUT, AND FINISHES MAY VARY FROM THOSE DEPICTED IN THE PLANS. FURNITURE, FIXTURES, AND EQUIPMENT SHOWN IN THE PLANS ARE FOR DECORATIVE PURPOSES ONLY AND ARE NOT INCLUDED IN THE PURCHASE OR LEASE OF THE PROPERTY. THE DEVELOPER RESERVES THE RIGHT TO MAKE MODIFICATIONS, REVISIONS, AND CHANGES TO THE FLOOR PLANS, SPECIFICATIONS, AND FEATURES WITHOUT PRIOR NOTICE.

PROJECT NAME / BUILDING:  
JADAF / PROJECT 5

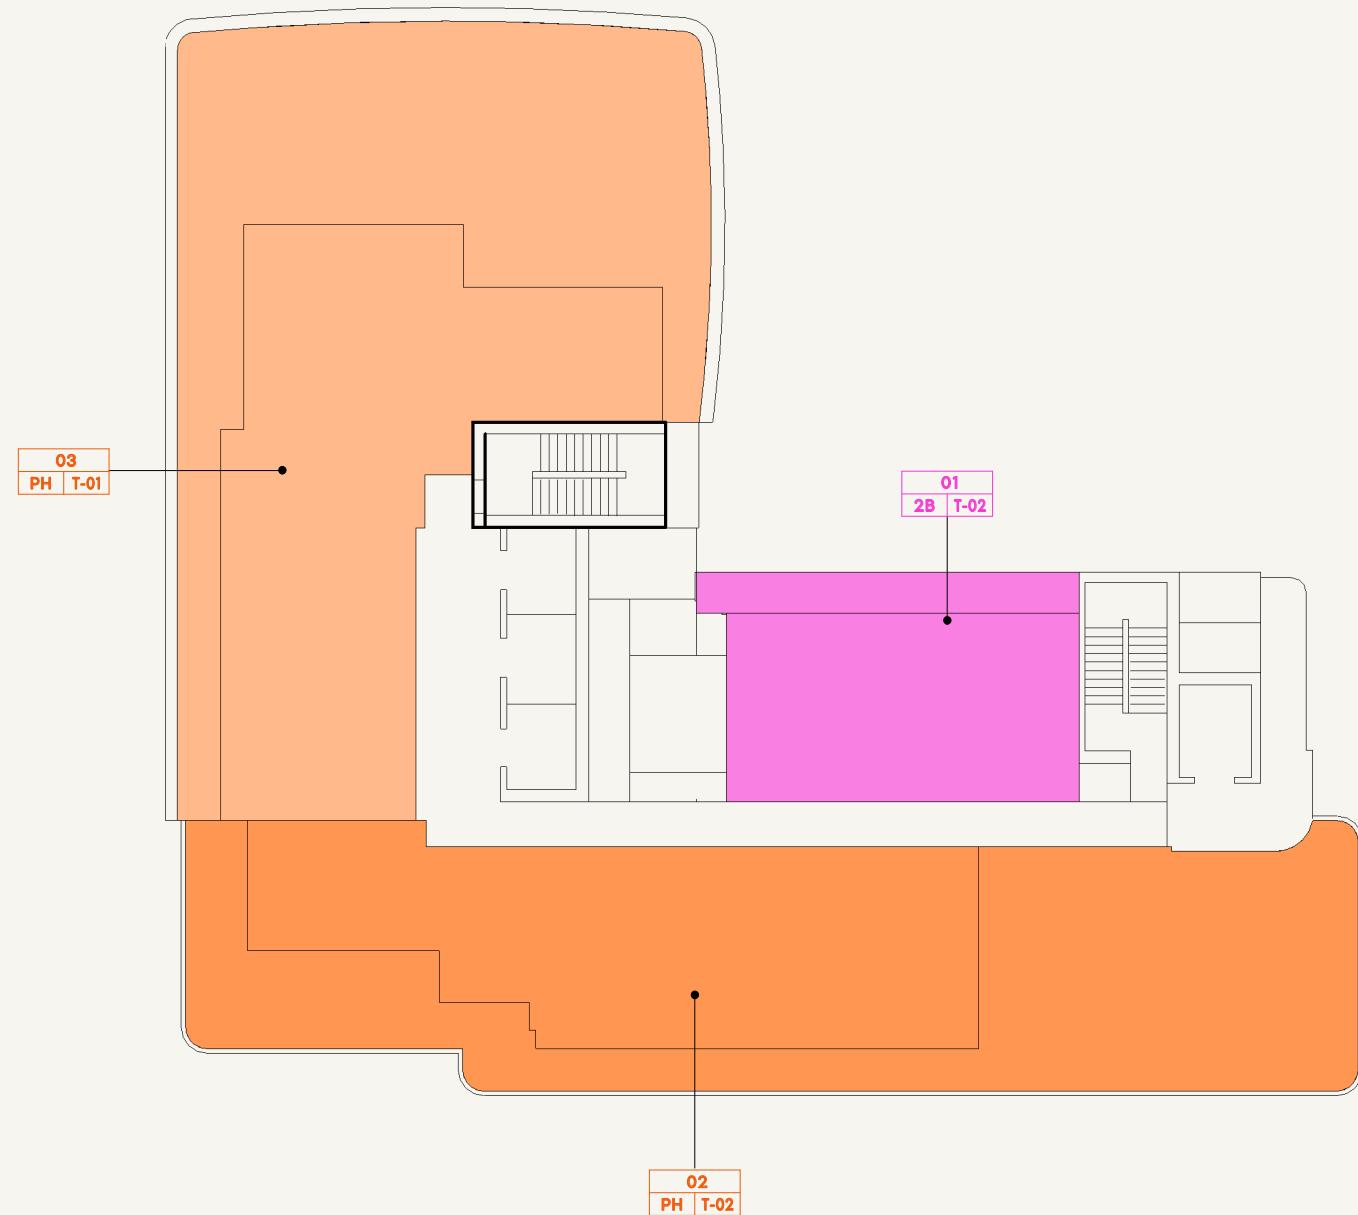

0 2.0 4.0 8.0 20.0

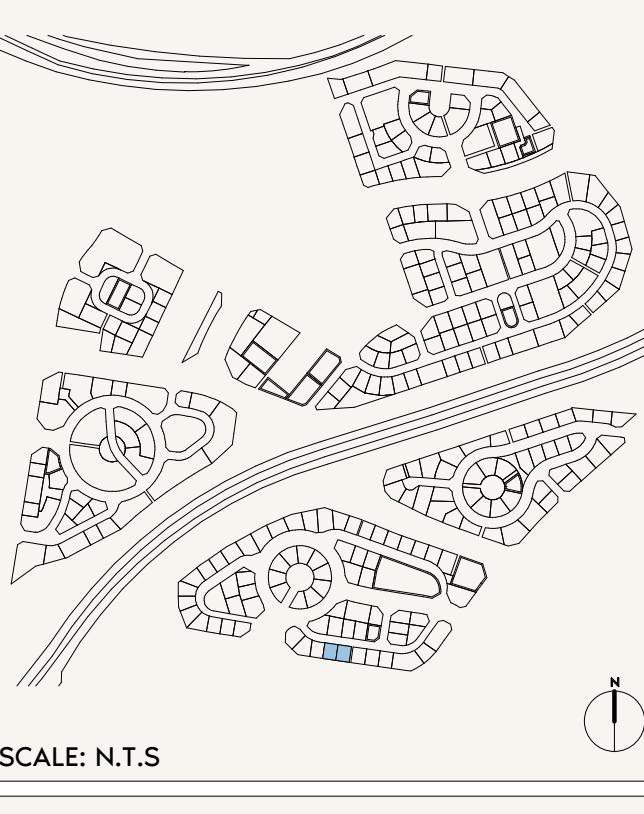

SCALE: N.T.S

**AZIZI**

FLOOR NO:  
**PENTHOUSE FLOOR**


UNIT TYPE:  
**APARTMENTS**

**DISCLAIMER:**

THE COLORED MARKETING FLOOR PLANS PROVIDED BY THE DEVELOPER ARE FOR ILLUSTRATIVE PURPOSES ONLY. ACTUAL DIMENSIONS, LAYOUT, AND FINISHES MAY VARY FROM THOSE DEPICTED IN THE PLANS. FURNITURE, FIXTURES, AND EQUIPMENT SHOWN IN THE PLANS ARE FOR DECORATIVE PURPOSES ONLY AND ARE NOT INCLUDED IN THE PURCHASE OR LEASE OF THE PROPERTY. THE DEVELOPER RESERVES THE RIGHT TO MAKE MODIFICATIONS, REVISIONS, AND CHANGES TO THE FLOOR PLANS, SPECIFICATIONS, AND FEATURES WITHOUT PRIOR NOTICE.

PROJECT NAME / BUILDING:  
**JADAF / PROJECT 5**



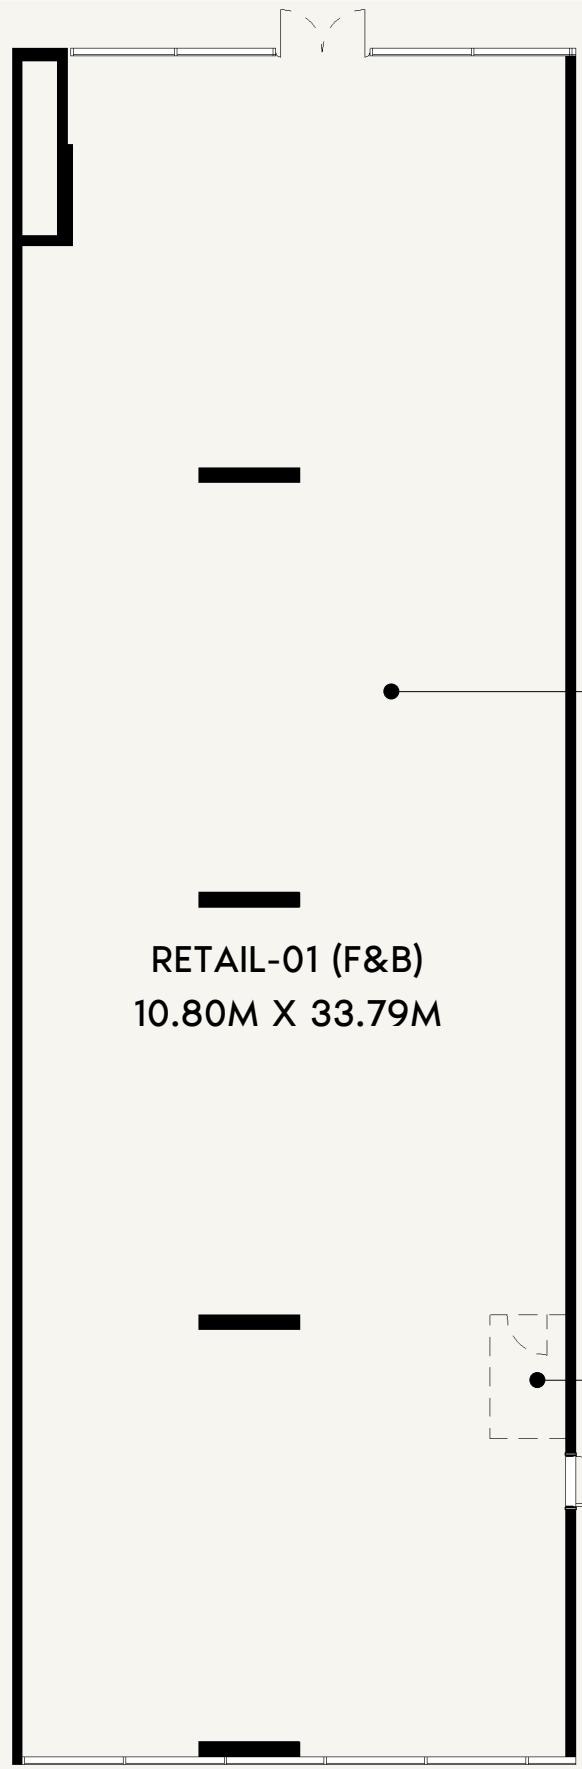


FOH ZONE


RETAIL-01 (F&B)  
10.80M X 33.79M

PROVISION  
TOILET/PANTRY  
BY TENANT

0 1.5 3.0 6.0 15.0

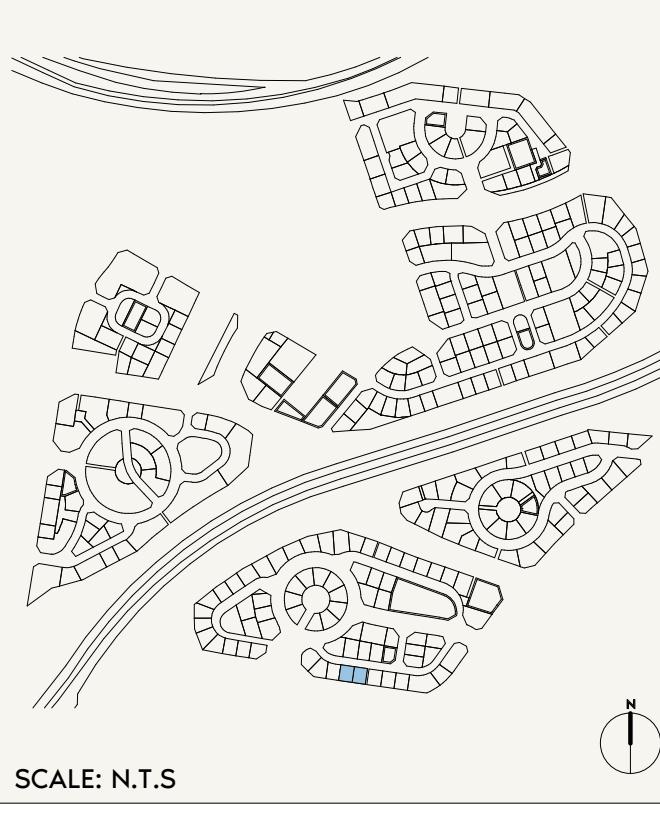

SCALE: N.T.S

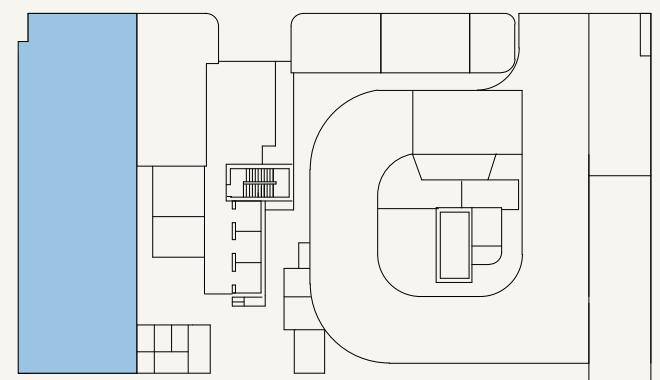

SCALE: N.T.S

**AZIZI**

FLOOR NO:  
**GROUND FLOOR**

UNIT TYPE:  
**F&B-01**

INDOOR UNIT AREA:  
**3,983.00 SQ.FT (370.03 SQ.M)**


OUTDOOR UNIT AREA:  
**N/A**

DISCLAIMER:  
THE COLORED MARKETING FLOOR PLANS PROVIDED BY THE DEVELOPER ARE FOR ILLUSTRATIVE PURPOSES ONLY. ACTUAL DIMENSIONS, LAYOUT, AND FINISHES MAY VARY FROM THOSE DEPICTED IN THE PLANS. FURNITURE, FIXTURES, AND EQUIPMENT SHOWN IN THE PLANS ARE FOR DECORATIVE PURPOSES ONLY AND ARE NOT INCLUDED IN THE PURCHASE OR LEASE OF THE PROPERTY. THE DEVELOPER RESERVES THE RIGHT TO MAKE MODIFICATIONS, REVISIONS, AND CHANGES TO THE FLOOR PLANS, SPECIFICATIONS, AND FEATURES WITHOUT PRIOR NOTICE.

TOTAL UNIT AREA:  
**3,983.00 SQ.FT. (370.03 SQ.M)**

PROJECT NAME / BUILDING:  
**JADAF / PROJECT 5**

UNIT NO:  
**01**

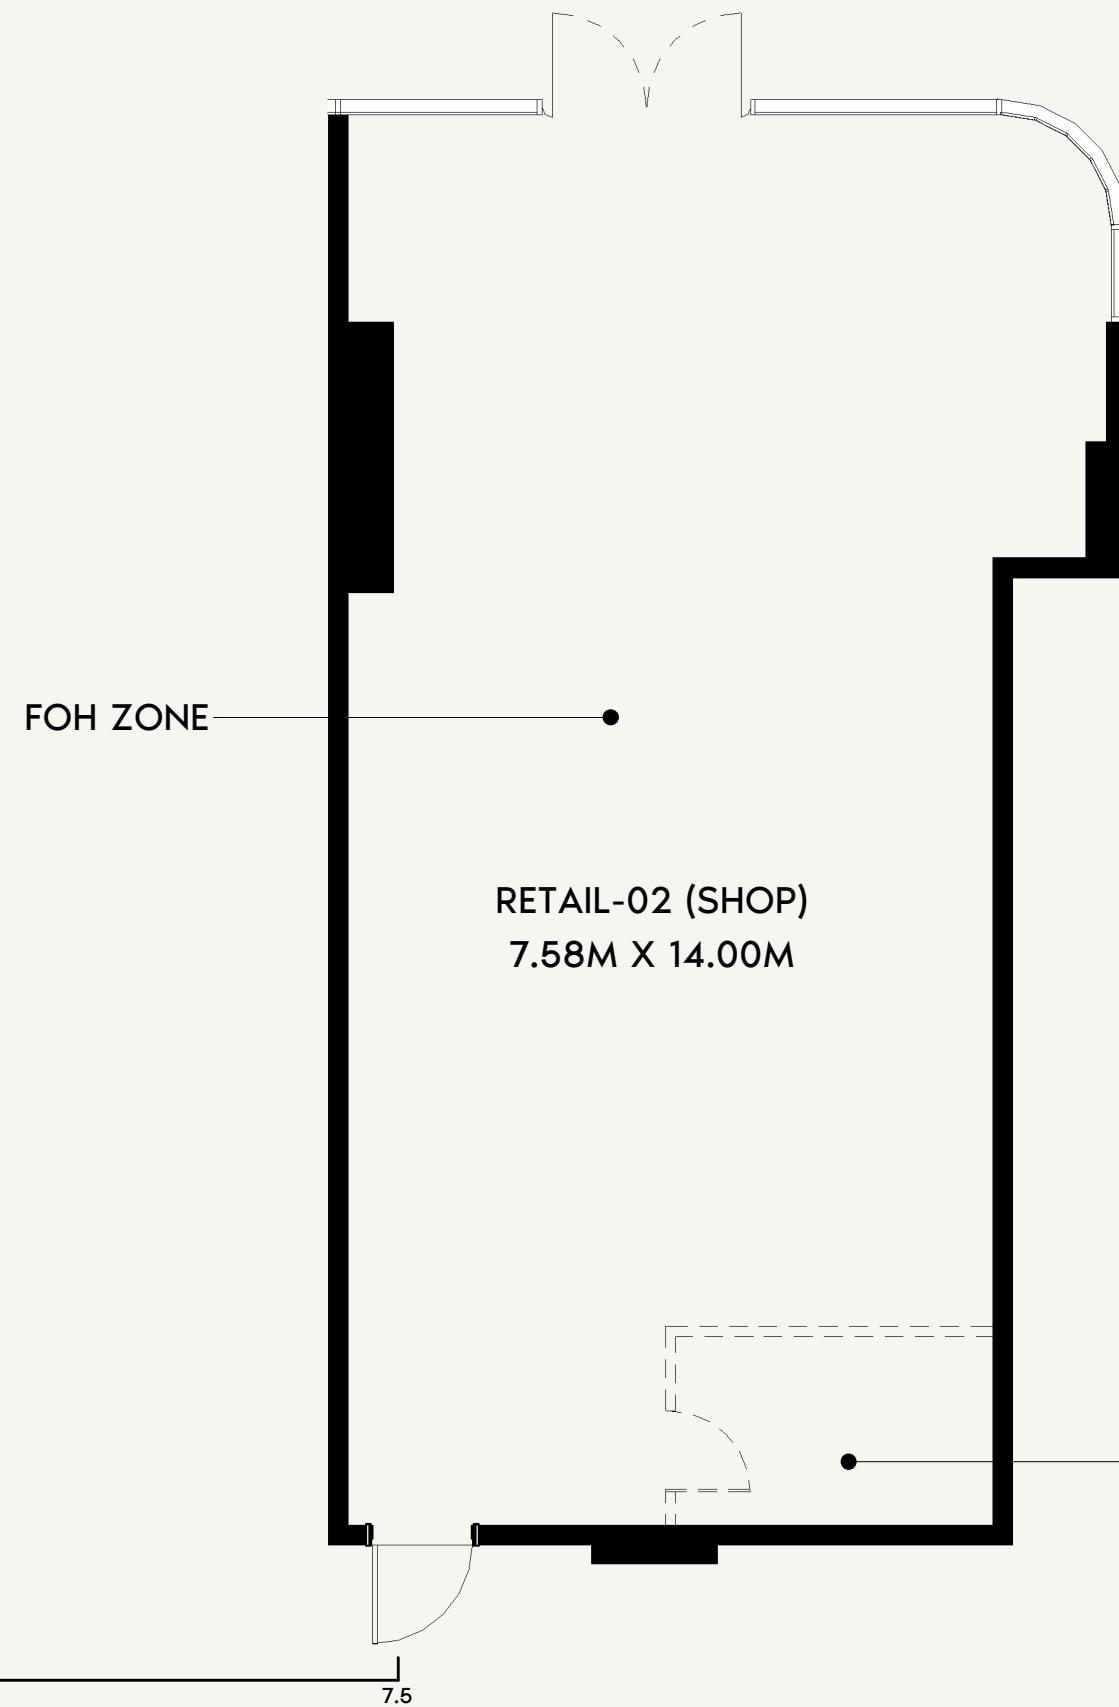

**AZIZI**

FLOOR NO:  
**GROUND FLOOR**

UNIT TYPE:  
**RTL-02**

INDOOR UNIT AREA:  
**1,050.78 SQ.FT. (97.62 SQ.M)**



OUTDOOR UNIT AREA:  
**N/A**




DISCLAIMER:  
THE COLORED MARKETING FLOOR PLANS PROVIDED BY THE DEVELOPER ARE FOR ILLUSTRATIVE PURPOSES ONLY. ACTUAL DIMENSIONS, LAYOUT, AND FINISHES MAY VARY FROM THOSE DEPICTED IN THE PLANS. FURNITURE, FIXTURES, AND EQUIPMENT SHOWN IN THE PLANS ARE FOR DECORATIVE PURPOSES ONLY AND ARE NOT INCLUDED IN THE PURCHASE OR LEASE OF THE PROPERTY. THE DEVELOPER RESERVES THE RIGHT TO MAKE MODIFICATIONS, REVISIONS, AND CHANGES TO THE FLOOR PLANS, SPECIFICATIONS, AND FEATURES WITHOUT PRIOR NOTICE.

TOTAL UNIT AREA:  
**1,050.78 SQ.FT. (97.62 SQ.M)**

PROJECT NAME / BUILDING:  
**JADAF / PROJECT 5**

UNIT NO:  
**02**

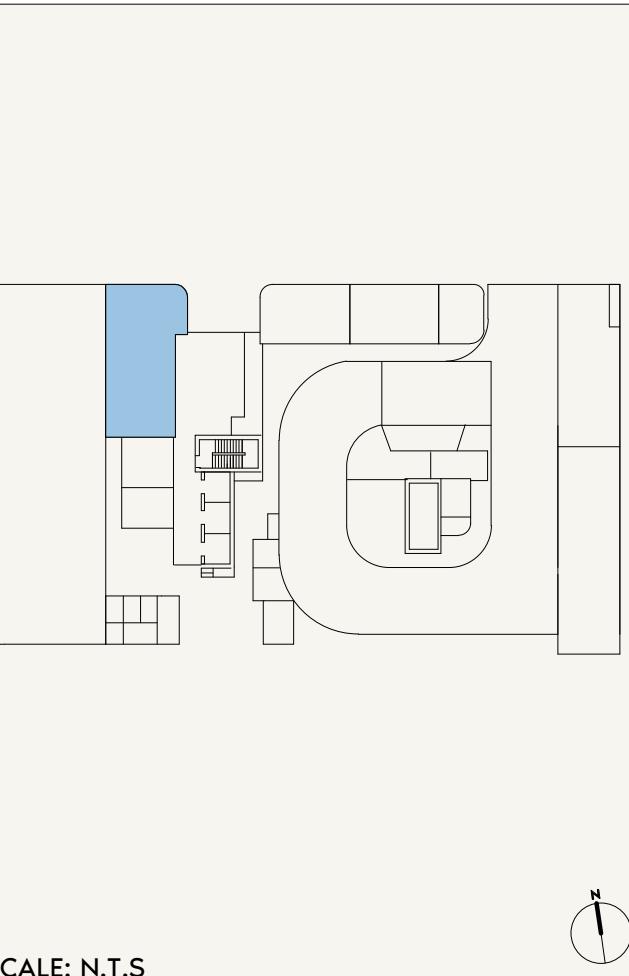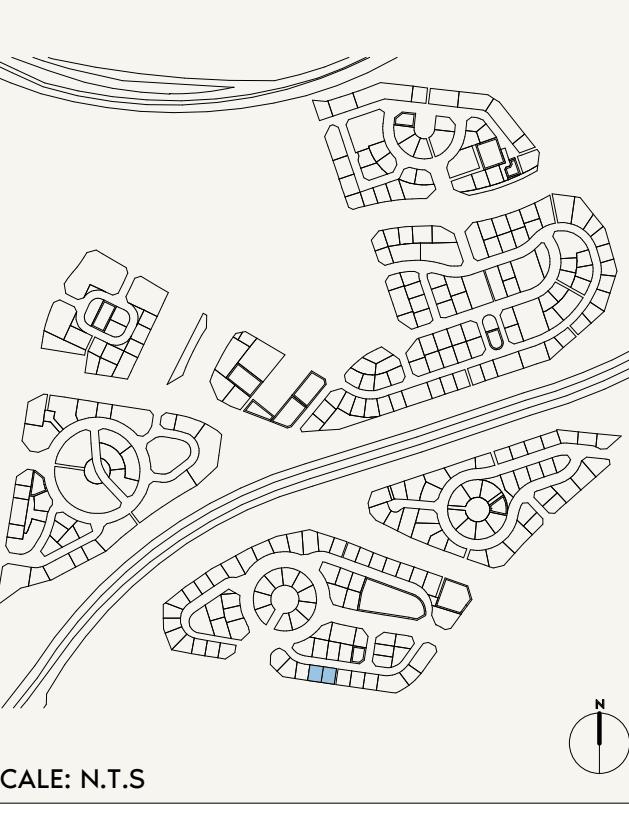

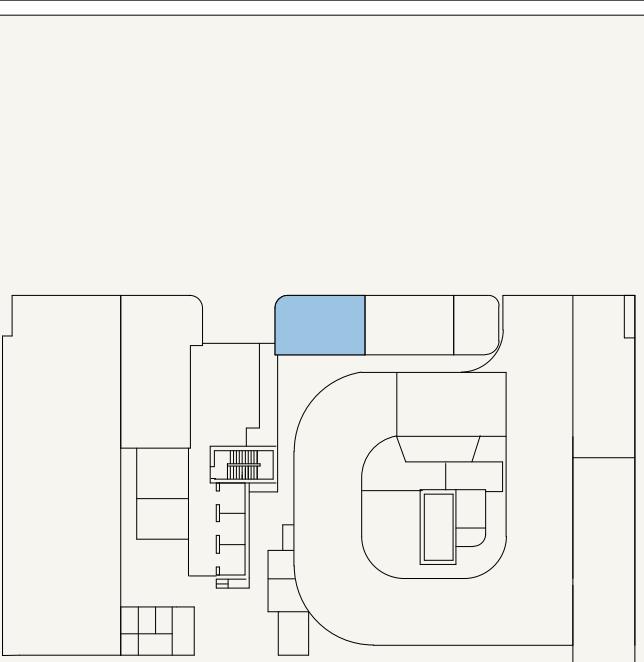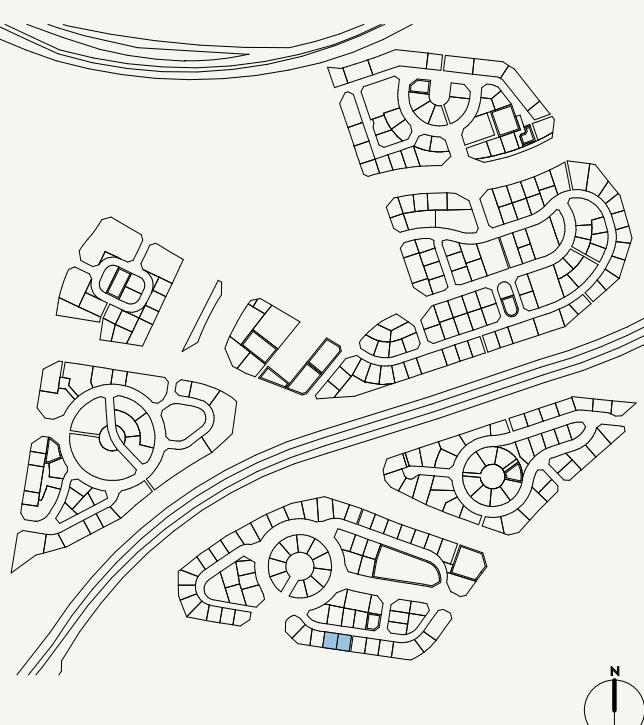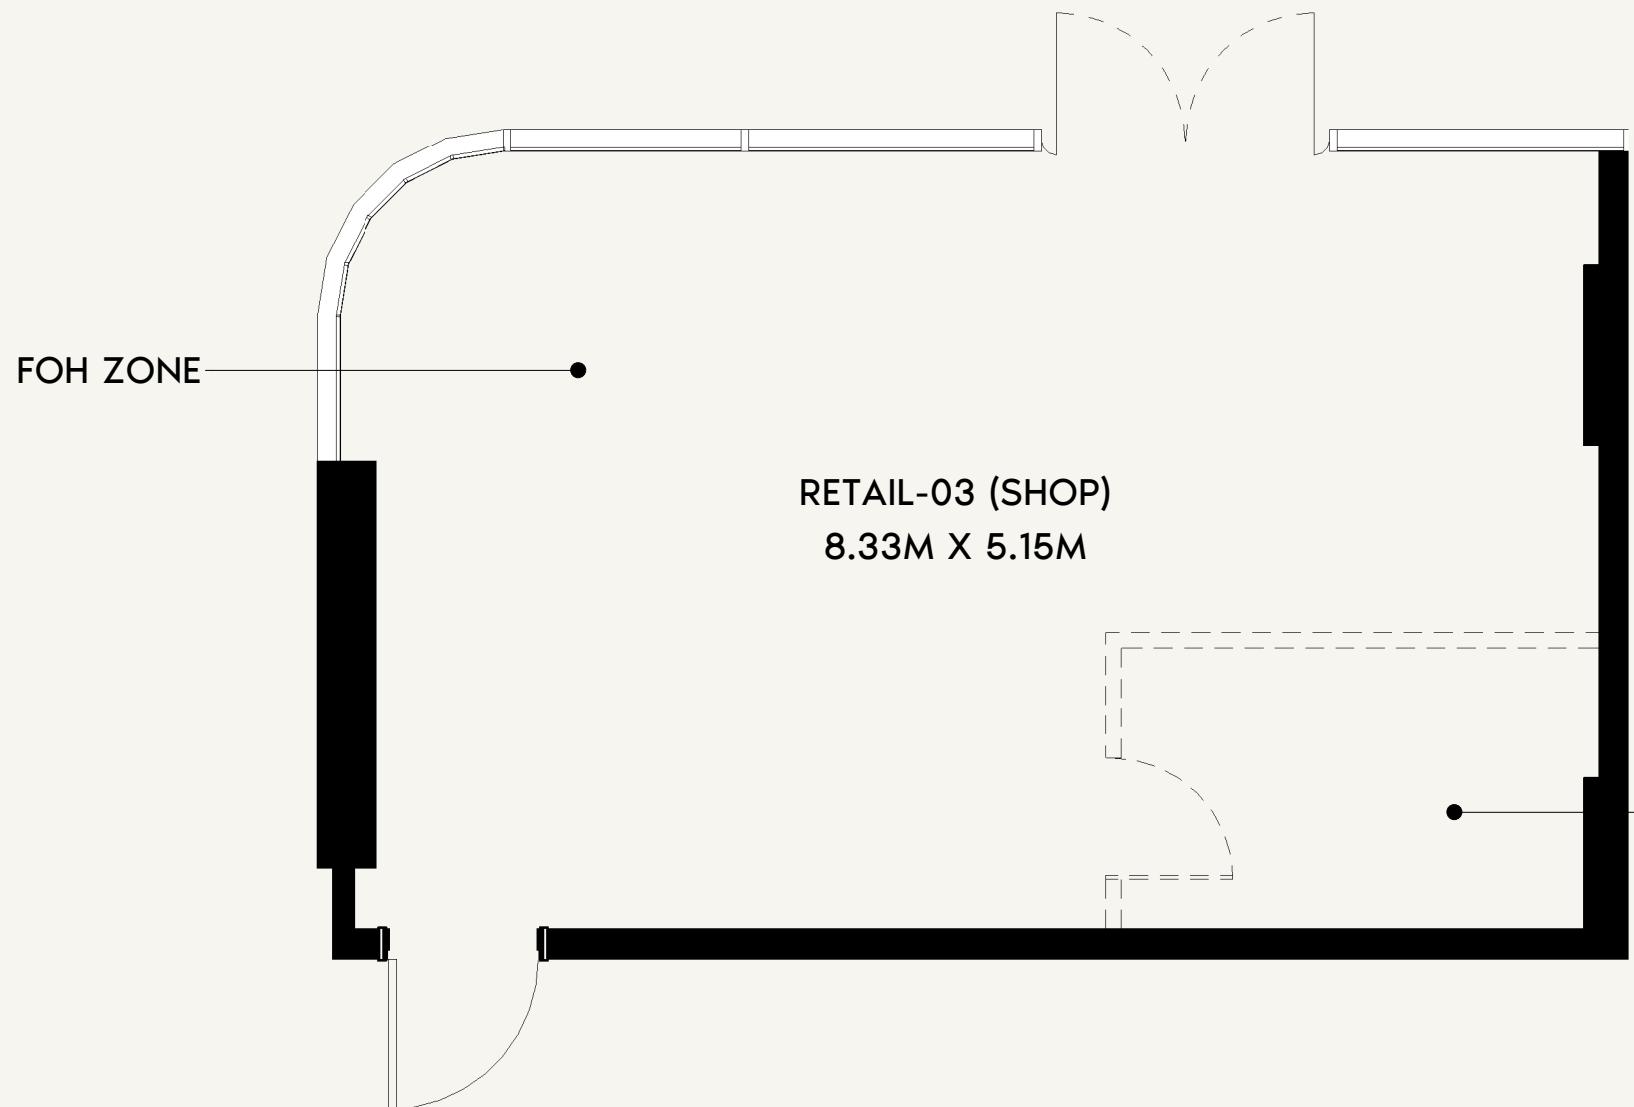

**AZIZI**

FLOOR NO:  
**GROUND FLOOR**

UNIT TYPE:  
**RTL-03**

INDOOR UNIT AREA:  
**474.48 SQ.FT. (44.08 SQ.M)**

OUTDOOR UNIT AREA:  
**N/A**

DISCLAIMER:  
THE COLORED MARKETING FLOOR PLANS PROVIDED BY THE DEVELOPER ARE FOR ILLUSTRATIVE PURPOSES ONLY. ACTUAL DIMENSIONS, LAYOUT, AND FINISHES MAY VARY FROM THOSE DEPICTED IN THE PLANS. FURNITURE, FIXTURES, AND EQUIPMENT SHOWN IN THE PLANS ARE FOR DECORATIVE PURPOSES ONLY AND ARE NOT INCLUDED IN THE PURCHASE OR LEASE OF THE PROPERTY. THE DEVELOPER RESERVES THE RIGHT TO MAKE MODIFICATIONS, REVISIONS, AND CHANGES TO THE FLOOR PLANS, SPECIFICATIONS, AND FEATURES WITHOUT PRIOR NOTICE.

TOTAL UNIT AREA:  
**474.48 SQ.FT. (44.08 SQ.M)**

PROJECT NAME / BUILDING:  
**JADAF / PROJECT 5**

UNIT NO:  
**03**

FOH ZONE

RETAIL-04 (SHOP)  
8.20M X 5.15M


raju.pappachan@azizidevelopments.com

PROVISION  
TOILET/PANTRY  
BY TENANT

0 0.5 1.0 2.0 5.0



SCALE: N.T.S

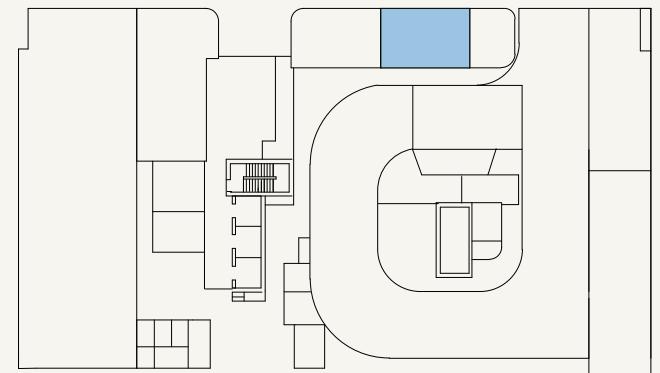

SCALE: N.T.S

**AZIZI**

FLOOR NO:  
**GROUND FLOOR**

INDOOR UNIT AREA:  
**475.77 SQ.FT. (44.2 SQ.M)**

DISCLAIMER:  
THE COLORED MARKETING FLOOR PLANS PROVIDED BY THE DEVELOPER ARE FOR ILLUSTRATIVE PURPOSES ONLY. ACTUAL DIMENSIONS, LAYOUT, AND FINISHES MAY VARY FROM THOSE DEPICTED IN THE PLANS. FURNITURE, FIXTURES, AND EQUIPMENT SHOWN IN THE PLANS ARE FOR DECORATIVE PURPOSES ONLY AND ARE NOT INCLUDED IN THE PURCHASE OR LEASE OF THE PROPERTY. THE DEVELOPER RESERVES THE RIGHT TO MAKE MODIFICATIONS, REVISIONS, AND CHANGES TO THE FLOOR PLANS, SPECIFICATIONS, AND FEATURES WITHOUT PRIOR NOTICE.



PROJECT NAME / BUILDING:  
**JADAF / PROJECT 5**

UNIT TYPE:  
**RTL-04**

OUTDOOR UNIT AREA:  
**N/A**

TOTAL UNIT AREA:  
**475.77 SQ.FT. (44.20 SQ.M)**

UNIT NO:  
**04**

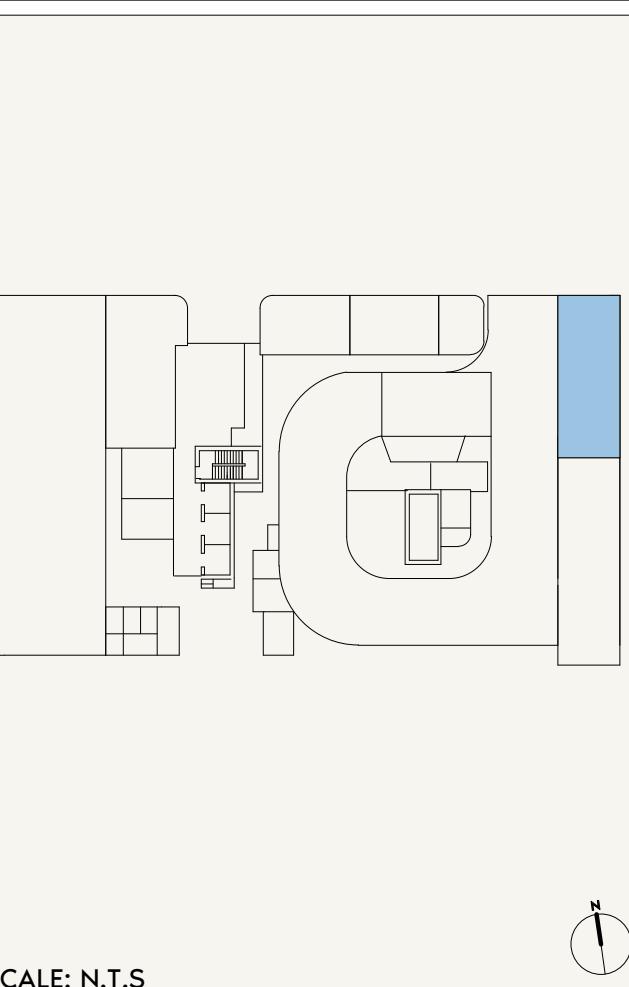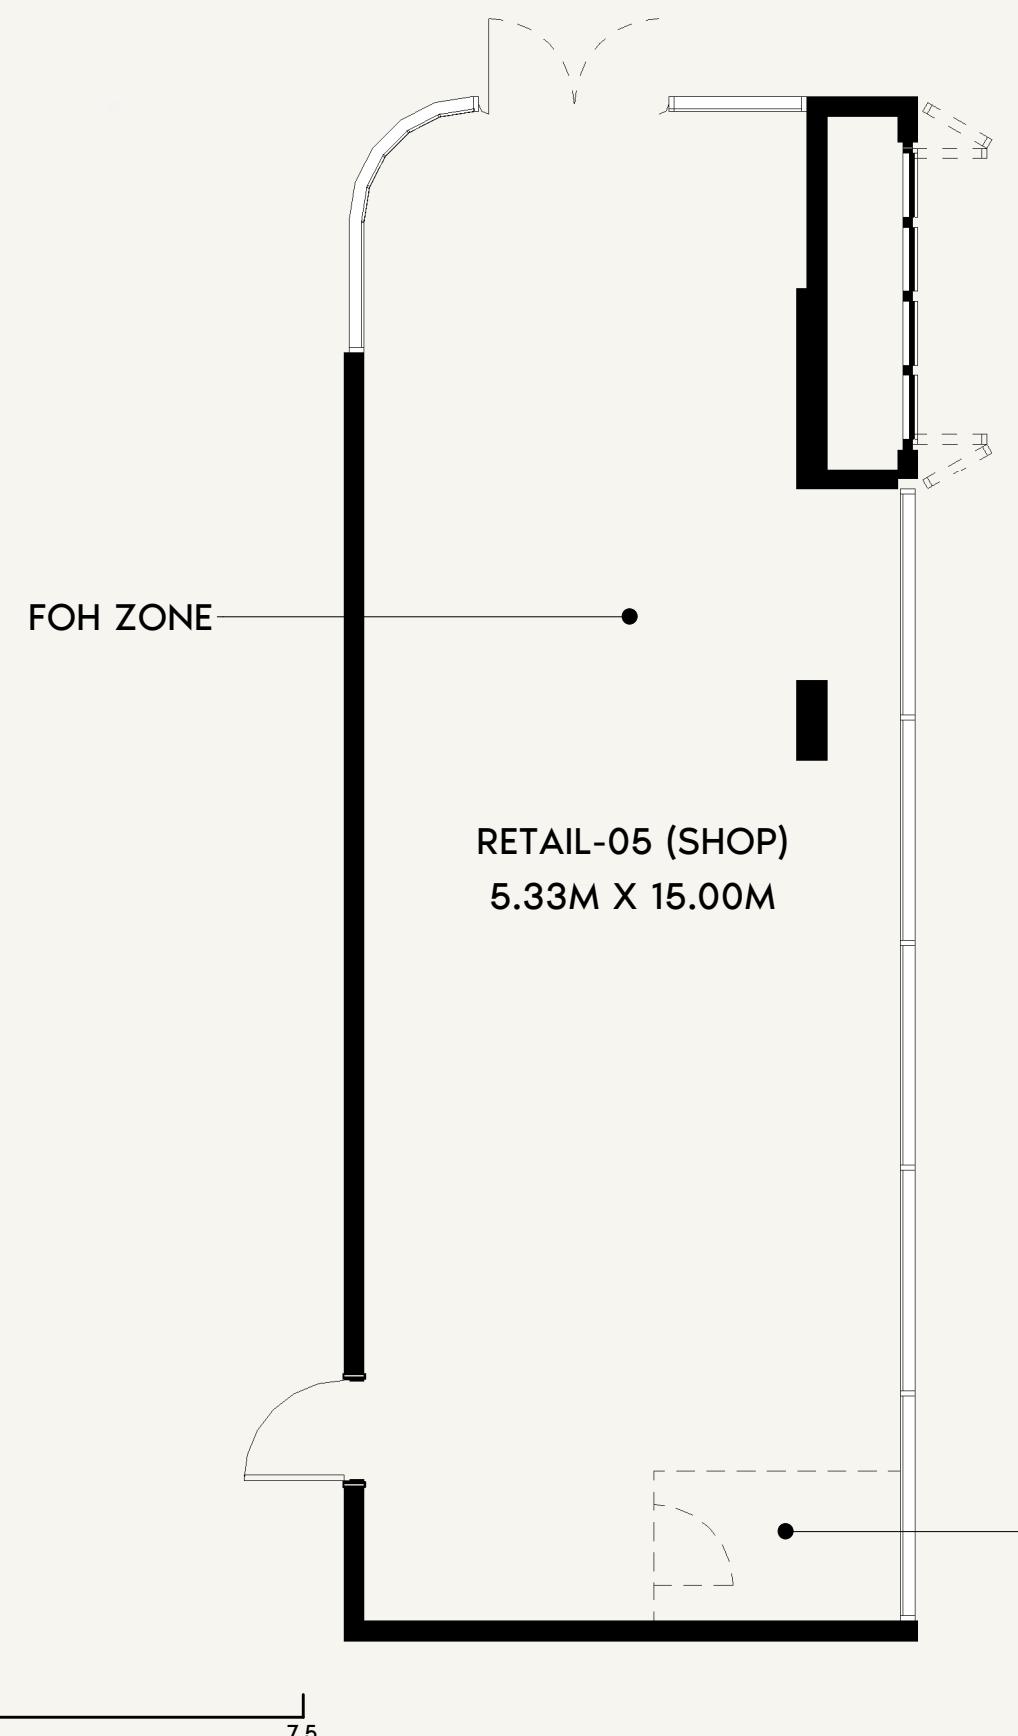

**AZIZI**

FLOOR NO:  
**GROUND FLOOR**

UNIT TYPE:  
**RTL-05**

INDOOR UNIT AREA:  
**846.48 SQ.FT. (78.64 SQ.M)**

OUTDOOR UNIT AREA:  
**N/A**

**DISCLAIMER:**  
THE COLORED MARKETING FLOOR PLANS PROVIDED BY THE DEVELOPER ARE FOR ILLUSTRATIVE PURPOSES ONLY. ACTUAL DIMENSIONS, LAYOUT, AND FINISHES MAY VARY FROM THOSE DEPICTED IN THE PLANS. FURNITURE, FIXTURES, AND EQUIPMENT SHOWN IN THE PLANS ARE FOR DECORATIVE PURPOSES ONLY AND ARE NOT INCLUDED IN THE PURCHASE OR LEASE OF THE PROPERTY. THE DEVELOPER RESERVES THE RIGHT TO MAKE MODIFICATIONS, REVISIONS, AND CHANGES TO THE FLOOR PLANS, SPECIFICATIONS, AND FEATURES WITHOUT PRIOR NOTICE.

TOTAL UNIT AREA:  
**846.48 SQ.FT. (78.64 SQ.M)**

PROJECT NAME / BUILDING:  
**JADAF / PROJECT 5**

UNIT NO:  
**05**