


Riviera

60




FLOOR PLANS
& FLOOR PLATES

FLOOR PLANS

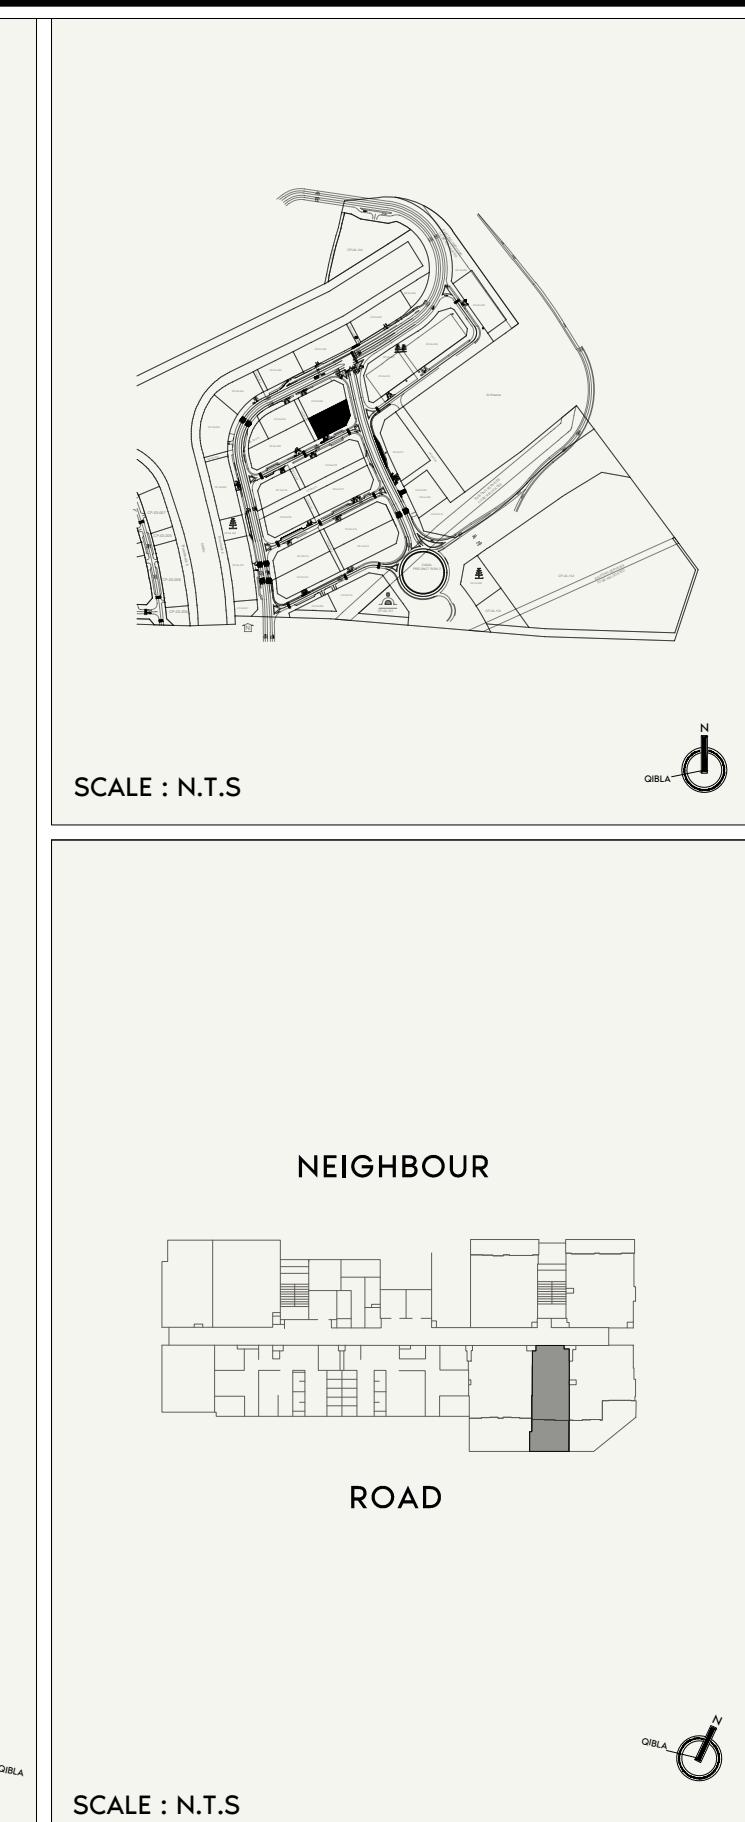

AZIZI	FLOOR NO: 1st FLOOR	APARTMENT AREA: 377.17 SQ.FT. (35.04 SQ.M.)	DISCLAIMER: THE COLORED MARKETING FLOOR PLANS PROVIDED BY THE DEVELOPER ARE FOR ILLUSTRATIVE PURPOSES ONLY. ACTUAL DIMENSIONS, LAYOUT, AND FINISHES MAY VARY FROM THOSE DEPICTED IN THE PLANS. FURNITURE, FIXTURES, AND EQUIPMENT SHOWN IN THE PLANS ARE FOR DECORATIVE PURPOSES ONLY AND ARE NOT INCLUDED IN THE PURCHASE OR LEASE OF THE PROPERTY. THE DEVELOPER RESERVES THE RIGHT TO MAKE MODIFICATIONS, REVISIONS, AND CHANGES TO THE FLOOR PLANS, SPECIFICATIONS, AND FEATURES WITHOUT PRIOR NOTICE.	PROJECT NAME / BUILDING: RIVIERA 60
	UNIT TYPE: STUDIO -(TYPE-02)	BALCONY AREA: 166.41 SQ.FT. (15.46 SQ.M.)	TOTAL APARTMENT AREA: 543.58 SQ.FT. (50.50 SQ.M.)	APARTMENT NO: 104

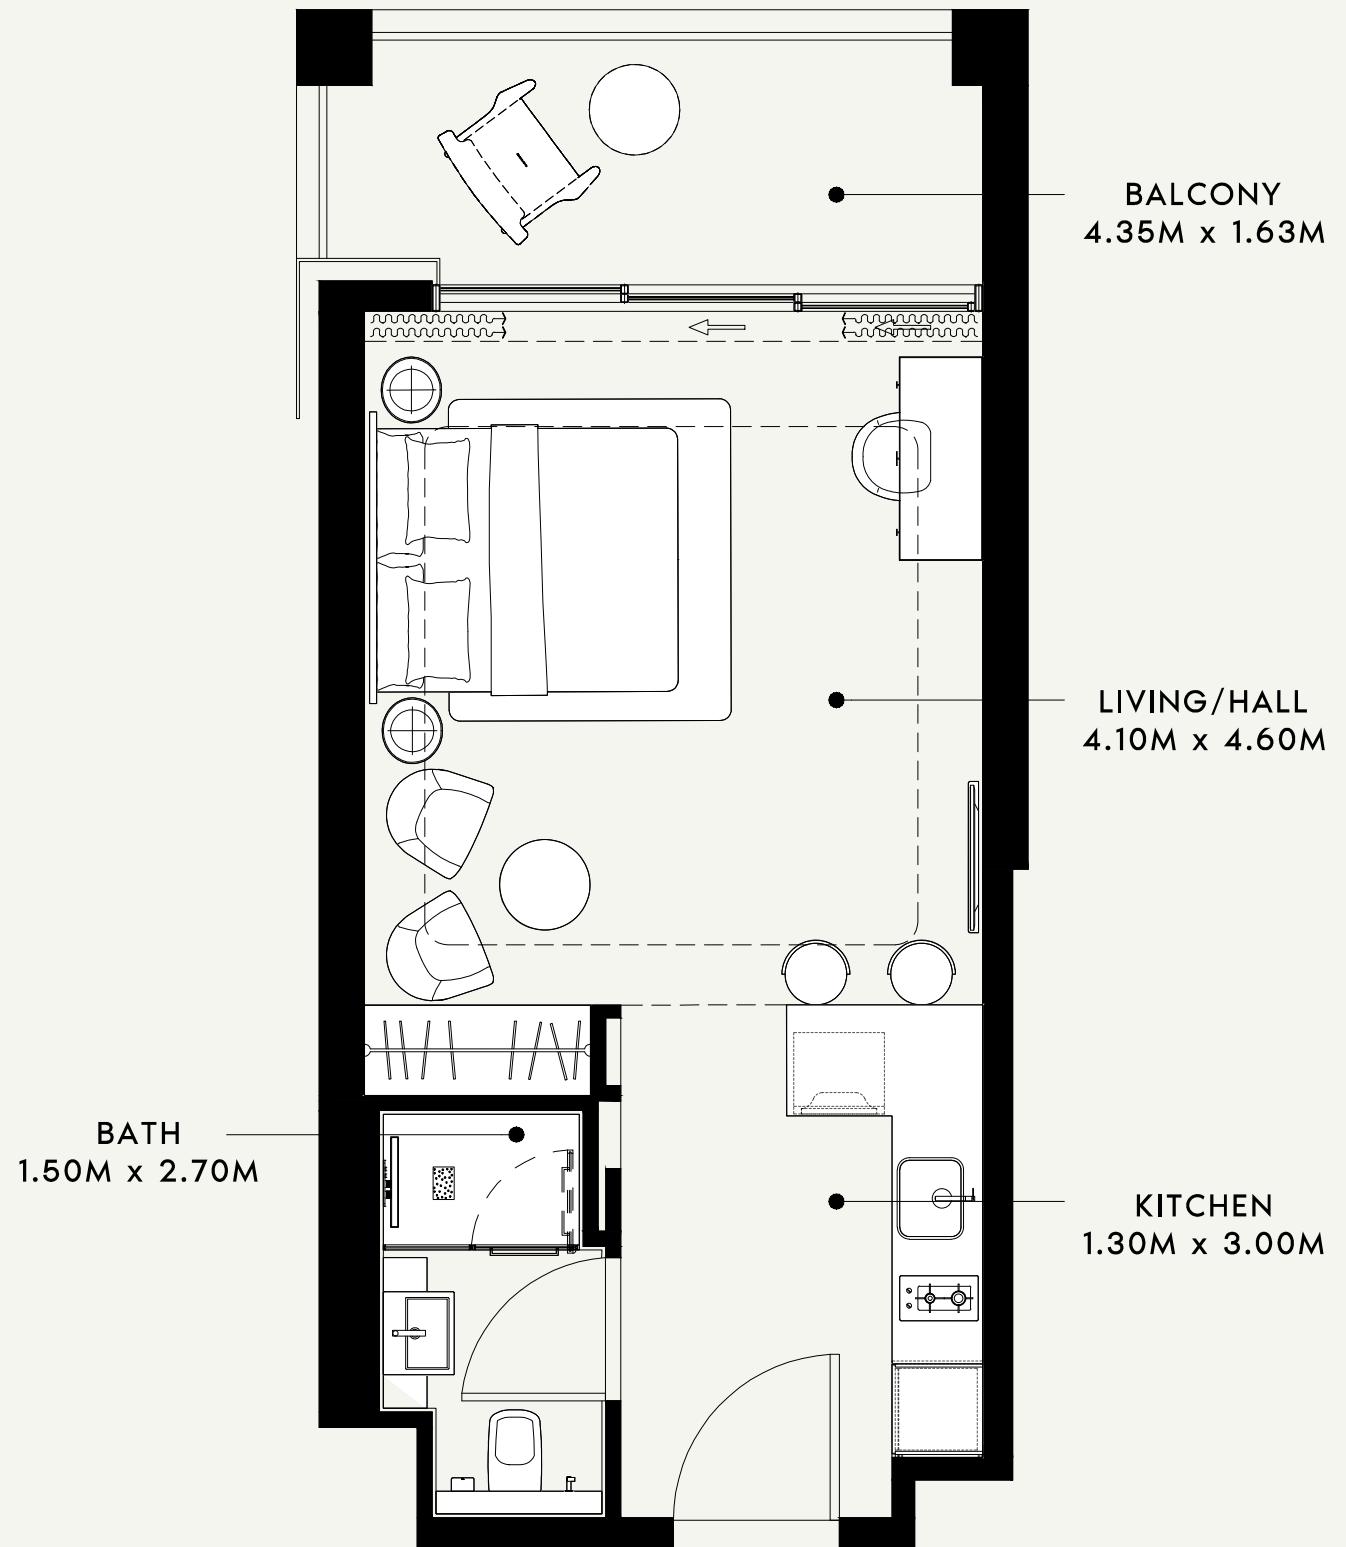

SCALE : 1:50

AZIZI

FLOOR NO:
2nd FLOOR

UNIT TYPE:
STUDIO-(TYPE-01)

APARTMENT AREA:
378.89 SQ.FT. (35.20 SQ.M.)


BALCONY AREA:
84.61 SQ.FT. (07.86 SQ.M.)

DISCLAIMER:
THE COLORED MARKETING FLOOR PLANS PROVIDED BY THE DEVELOPER ARE FOR ILLUSTRATIVE PURPOSES ONLY. ACTUAL DIMENSIONS, LAYOUT, AND FINISHES MAY VARY FROM THOSE DEPICTED IN THE PLANS. FURNITURE, FIXTURES, AND EQUIPMENT SHOWN IN THE PLANS ARE FOR DECORATIVE PURPOSES ONLY AND ARE NOT INCLUDED IN THE PURCHASE OR LEASE OF THE PROPERTY. THE DEVELOPER RESERVES THE RIGHT TO MAKE MODIFICATIONS, REVISIONS, AND CHANGES TO THE FLOOR PLANS, SPECIFICATIONS, AND FEATURES WITHOUT PRIOR NOTICE.


TOTAL APARTMENT AREA:
463.50 SQ.FT. (43.06 SQ.M.)

PROJECT NAME / BUILDING:
RIVIERA 60

APARTMENT NO:
201

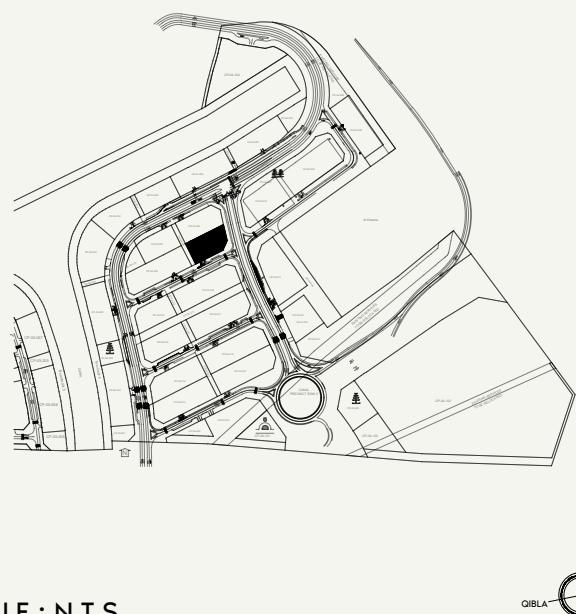


NEIGHBOUR

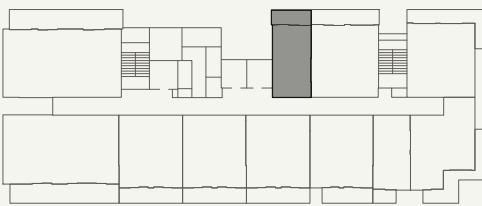

ROAD



SCALE : N.T.S

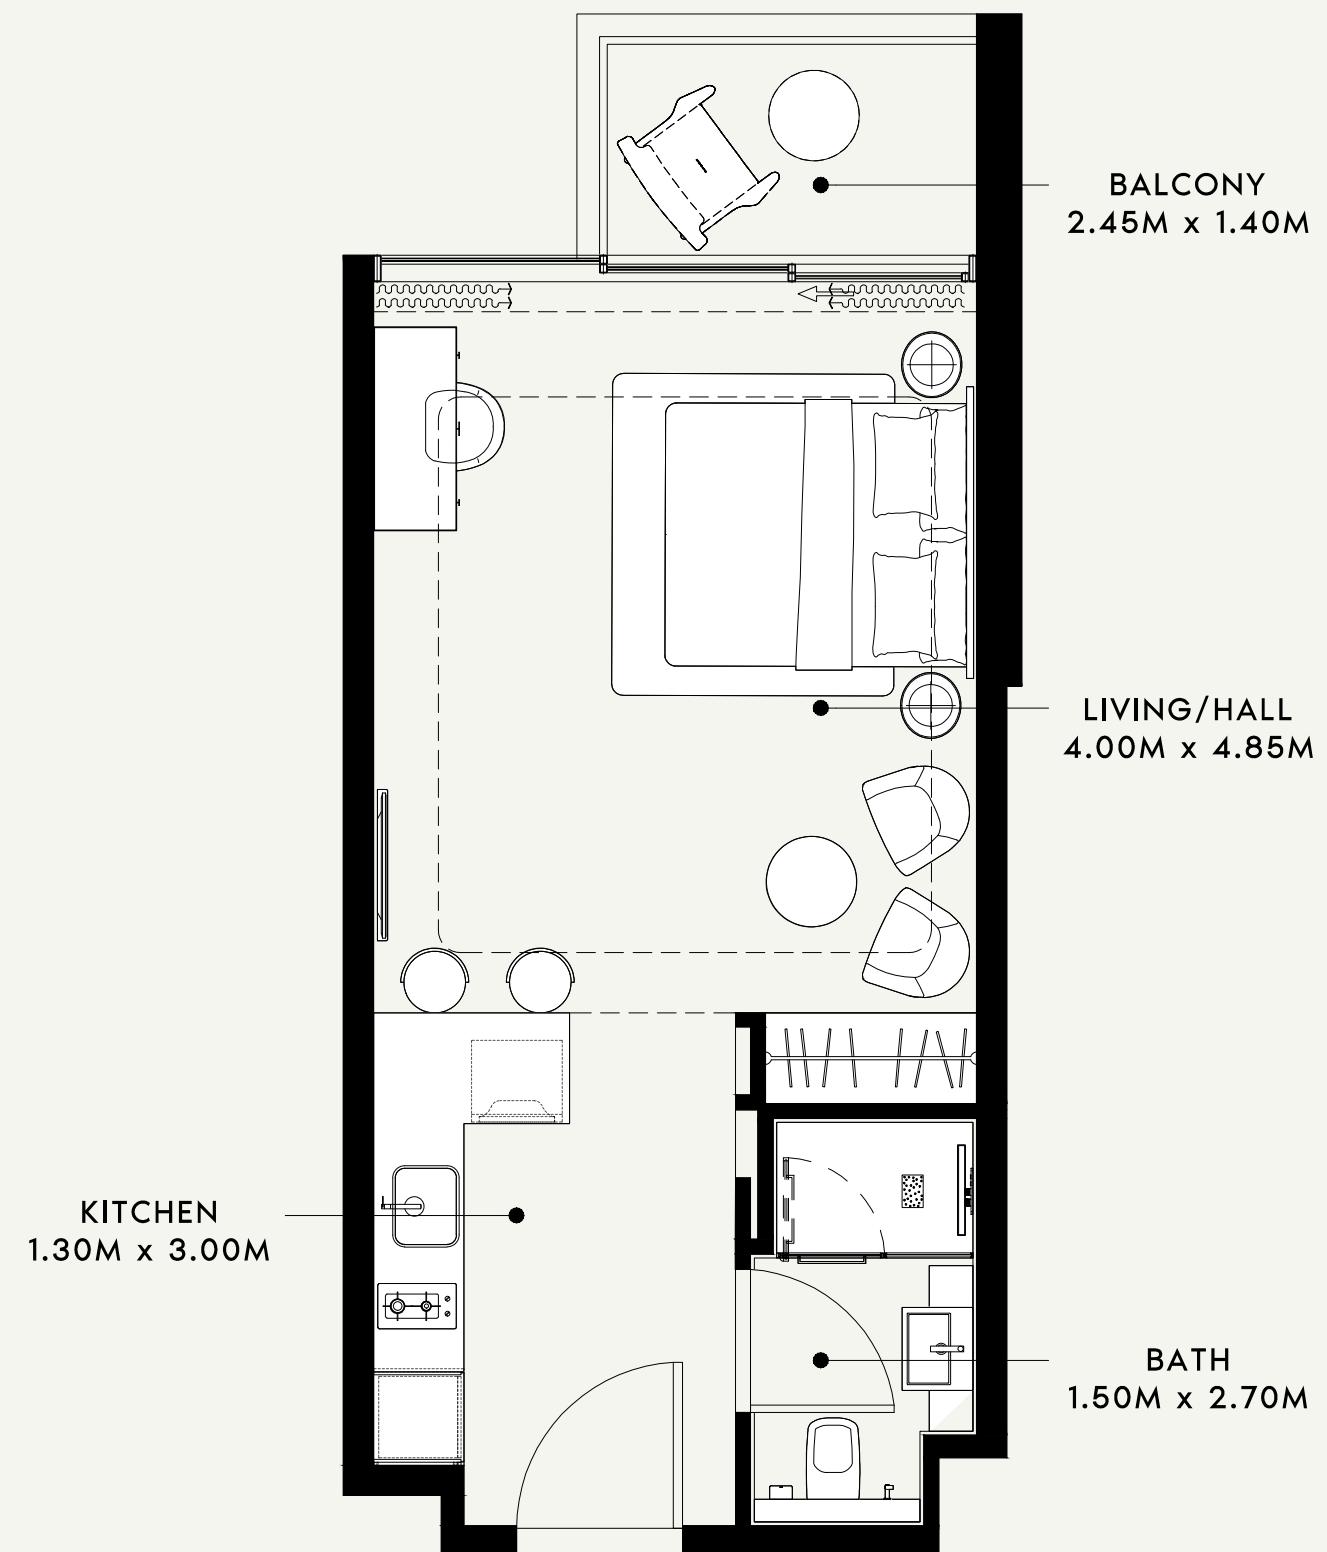

SCALE : 1:50

AZIZI

FLOOR NO:
2nd FLOOR

UNIT TYPE:
STUDIO -(TYPE-02)

APARTMENT AREA:
377.17 SQ.FT. (35.04 SQ.M.)


BALCONY AREA:
43.59 SQ.FT. (04.05 SQ.M.)

DISCLAIMER:
THE COLORED MARKETING FLOOR PLANS PROVIDED BY THE DEVELOPER ARE FOR ILLUSTRATIVE PURPOSES ONLY. ACTUAL DIMENSIONS, LAYOUT, AND FINISHES MAY VARY FROM THOSE DEPICTED IN THE PLANS. FURNITURE, FIXTURES, AND EQUIPMENT SHOWN IN THE PLANS ARE FOR DECORATIVE PURPOSES ONLY AND ARE NOT INCLUDED IN THE PURCHASE OR LEASE OF THE PROPERTY. THE DEVELOPER RESERVES THE RIGHT TO MAKE MODIFICATIONS, REVISIONS, AND CHANGES TO THE FLOOR PLANS, SPECIFICATIONS, AND FEATURES WITHOUT PRIOR NOTICE.


TOTAL APARTMENT AREA:
420.76 SQ.FT. (39.09 SQ.M.)

PROJECT NAME / BUILDING:
RIVIERA 60

APARTMENT NO:
205

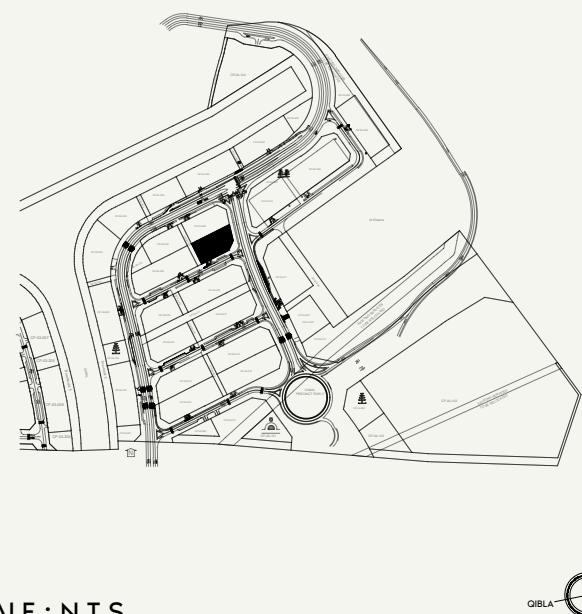

NEIGHBOUR

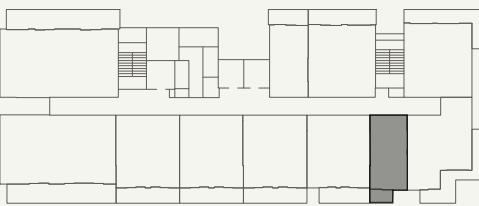


ROAD



SCALE : N.T.S



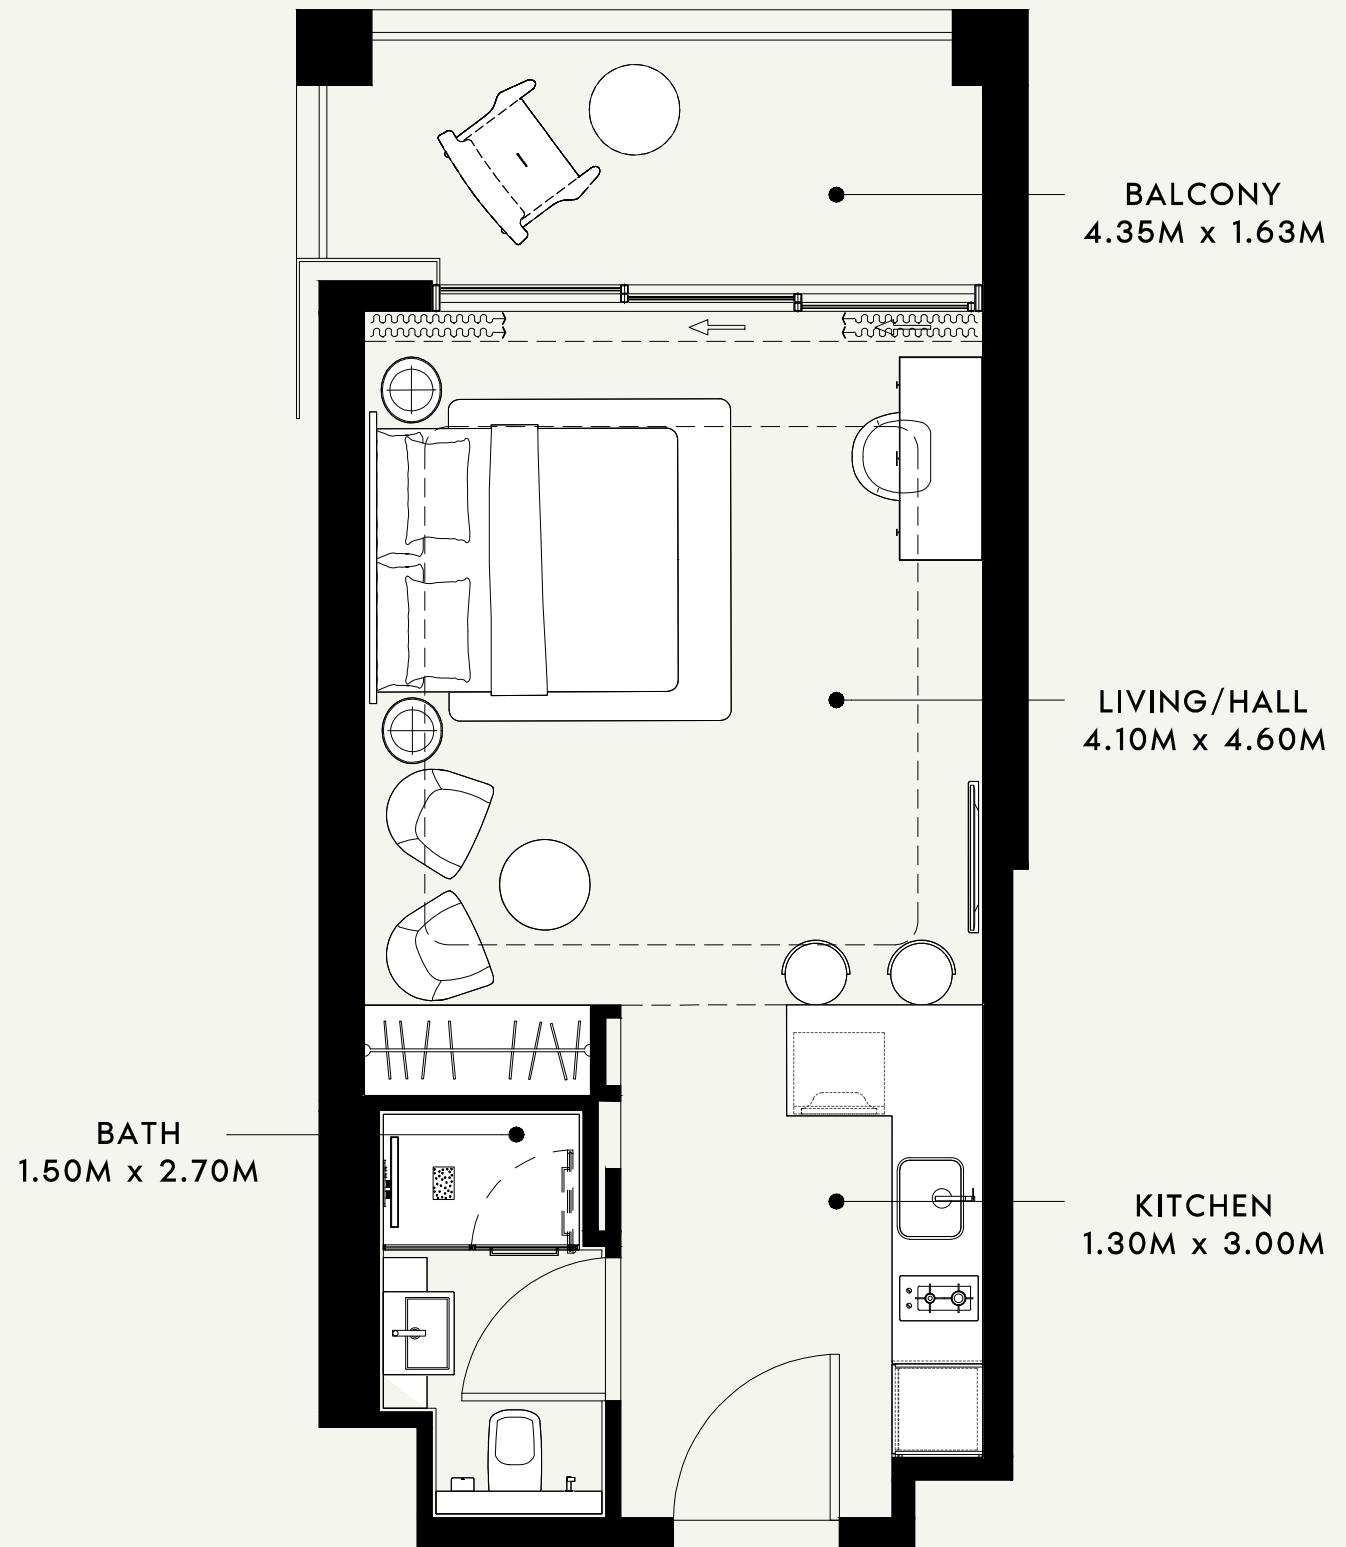

SCALE : 1:50

AZIZI

FLOOR NO:
3rd FLOOR

UNIT TYPE:
STUDIO-(TYPE-01)

APARTMENT AREA:
378.89 SQ.FT. (35.20 SQ.M.)


BALCONY AREA:
84.61 SQ.FT. (7.86 SQ.M.)

DISCLAIMER:
THE COLORED MARKETING FLOOR PLANS PROVIDED BY THE DEVELOPER ARE FOR ILLUSTRATIVE PURPOSES ONLY. ACTUAL DIMENSIONS, LAYOUT, AND FINISHES MAY VARY FROM THOSE DEPICTED IN THE PLANS. FURNITURE, FIXTURES, AND EQUIPMENT SHOWN IN THE PLANS ARE FOR DECORATIVE PURPOSES ONLY AND ARE NOT INCLUDED IN THE PURCHASE OR LEASE OF THE PROPERTY. THE DEVELOPER RESERVES THE RIGHT TO MAKE MODIFICATIONS, REVISIONS, AND CHANGES TO THE FLOOR PLANS, SPECIFICATIONS, AND FEATURES WITHOUT PRIOR NOTICE.


TOTAL APARTMENT AREA:
463.50 SQ.FT. (43.06 SQ.M.)

PROJECT NAME / BUILDING:
RIVIERA 60

APARTMENT NO:
301

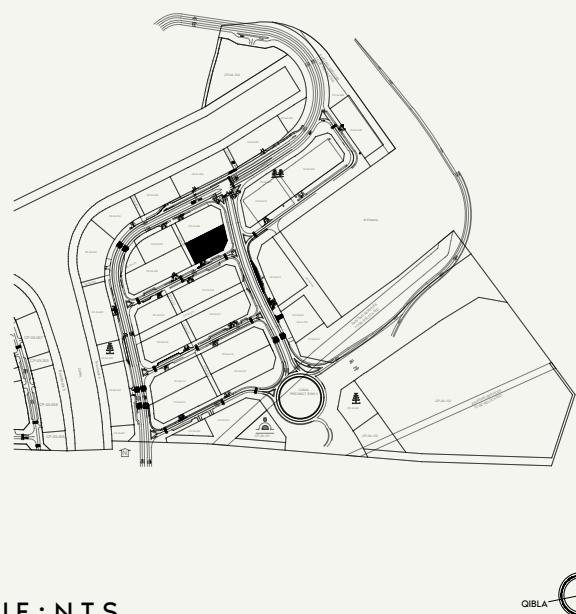


NEIGHBOUR

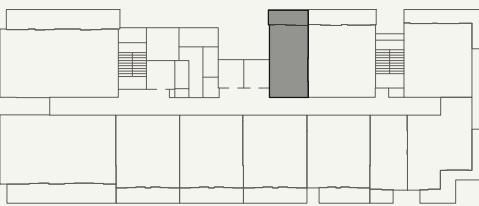

ROAD



SCALE : N.T.S

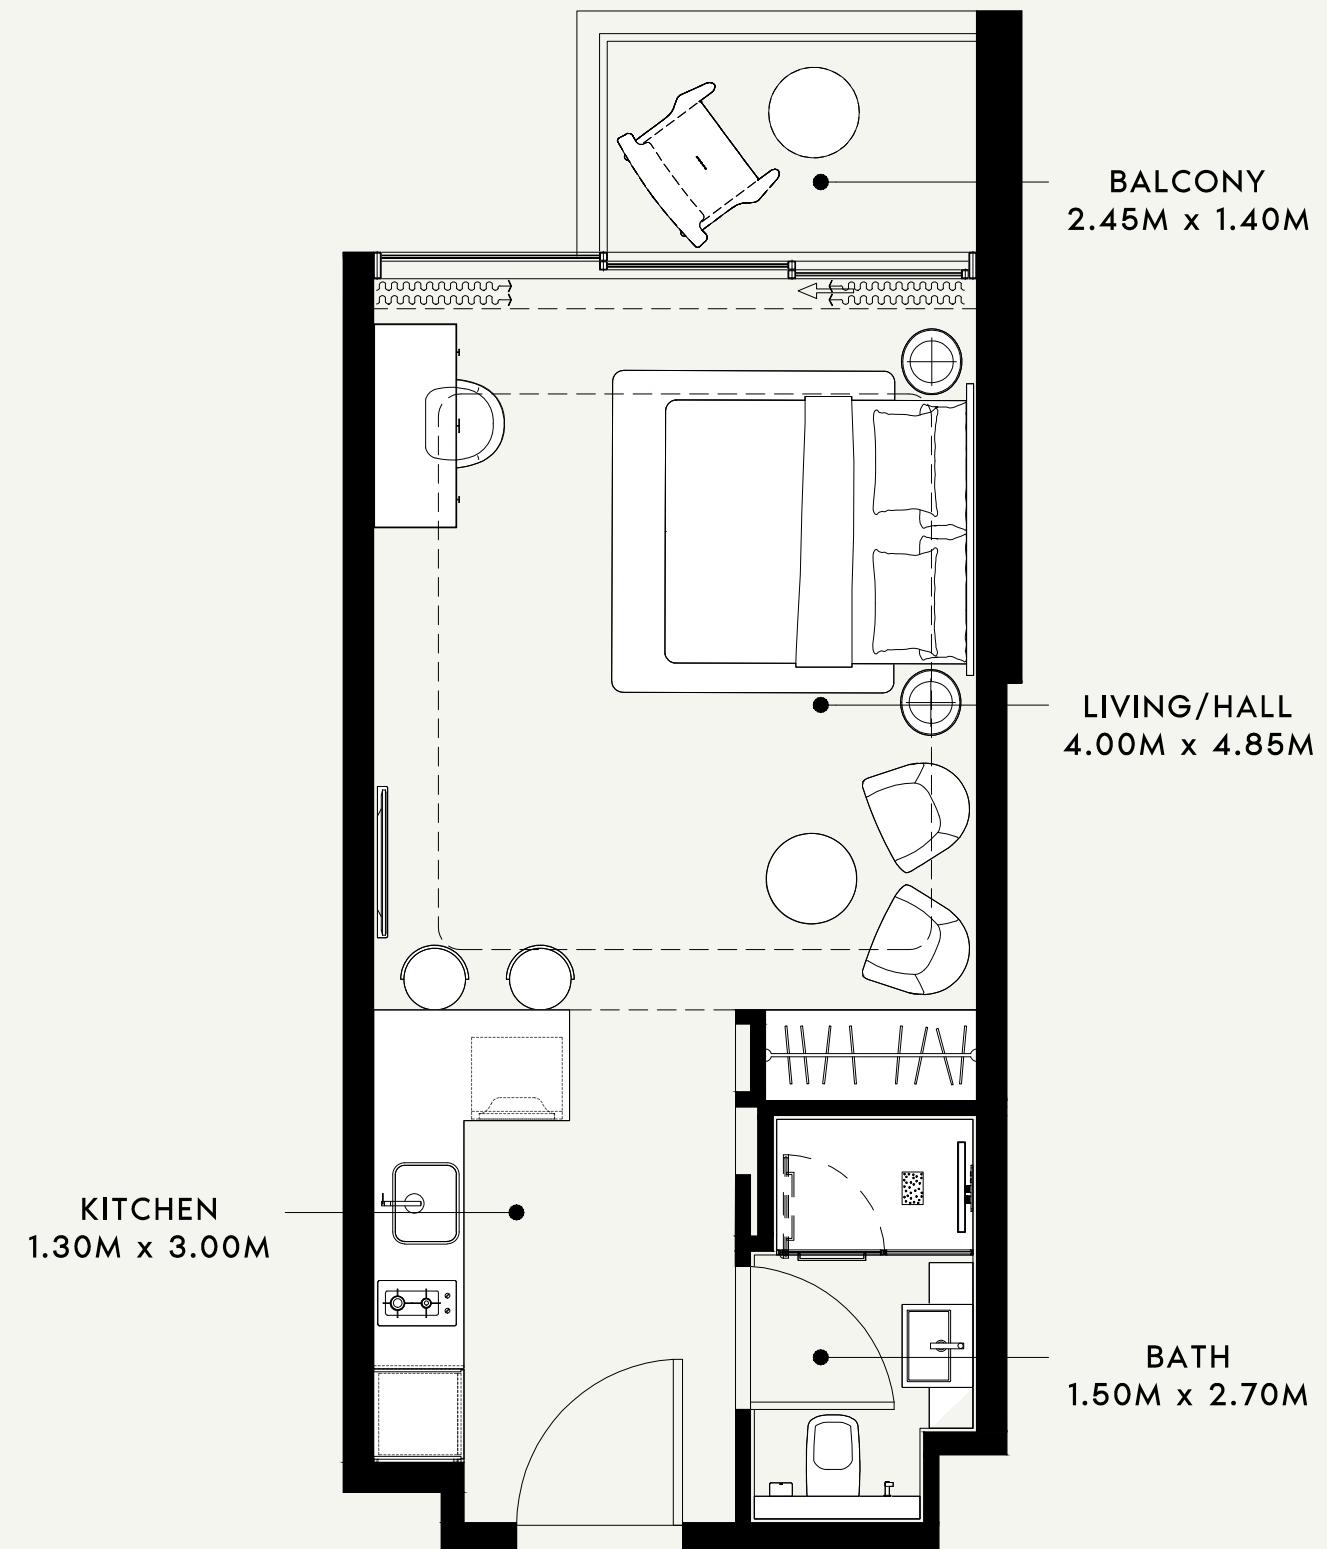

SCALE : 1:50

AZIZI

FLOOR NO:
3rd FLOOR

UNIT TYPE:
STUDIO -(TYPE-02)

APARTMENT AREA:
377.17 SQ.FT. (35.04 SQ.M.)

BALCONY AREA:
43.59 SQ.FT. (4.05 SQ.M.)

DISCLAIMER:
THE COLORED MARKETING FLOOR PLANS PROVIDED BY THE DEVELOPER ARE FOR ILLUSTRATIVE PURPOSES ONLY. ACTUAL DIMENSIONS, LAYOUT, AND FINISHES MAY VARY FROM THOSE DEPICTED IN THE PLANS. FURNITURE, FIXTURES, AND EQUIPMENT SHOWN IN THE PLANS ARE FOR DECORATIVE PURPOSES ONLY AND ARE NOT INCLUDED IN THE PURCHASE OR LEASE OF THE PROPERTY. THE DEVELOPER RESERVES THE RIGHT TO MAKE MODIFICATIONS, REVISIONS, AND CHANGES TO THE FLOOR PLANS, SPECIFICATIONS, AND FEATURES WITHOUT PRIOR NOTICE.


TOTAL APARTMENT AREA:
420.76 SQ.FT. (39.09 SQ.M.)

PROJECT NAME / BUILDING:
RIVIERA 60

APARTMENT NO:
305

SCALE : N.T.S

NEIGHBOUR

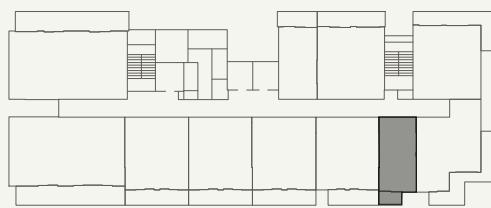


ROAD



SCALE : N.T.S



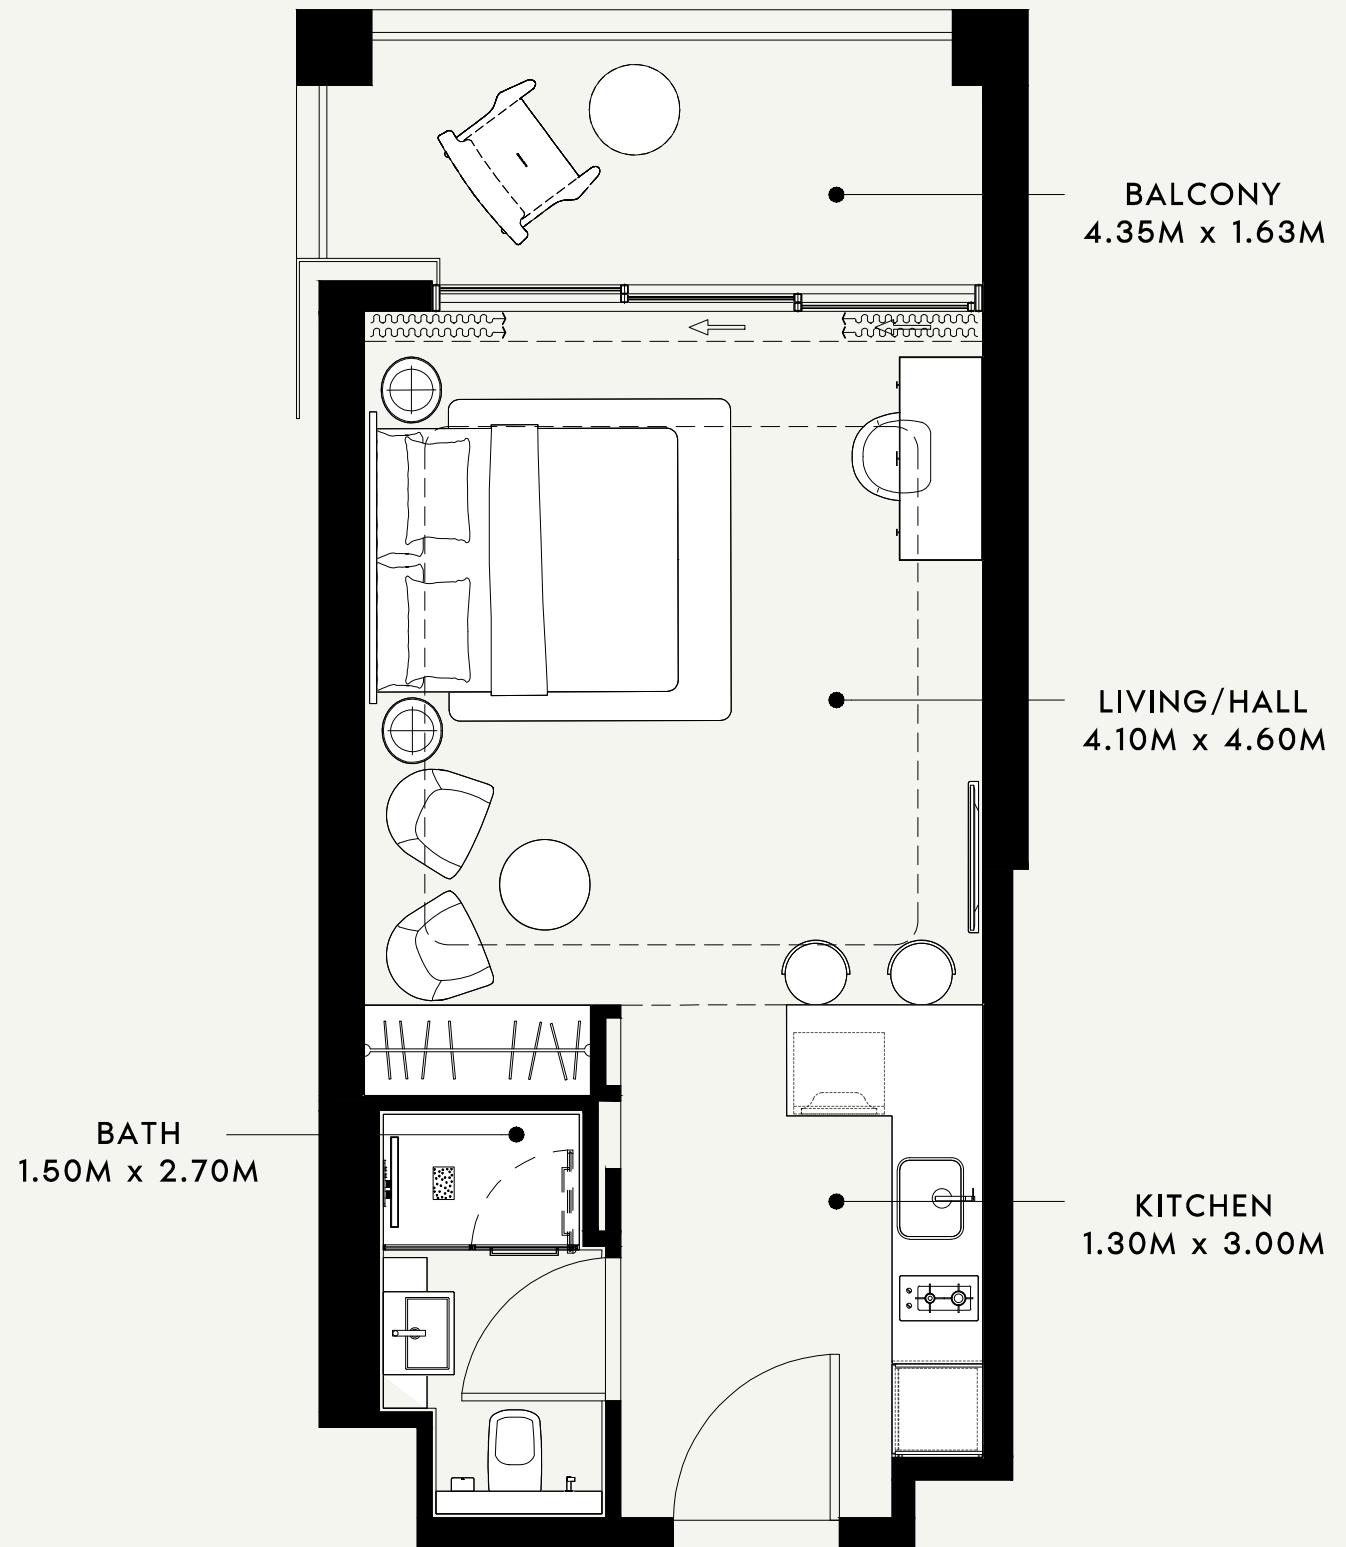

SCALE : 1:50

AZIZI

FLOOR NO:
4th FLOOR

UNIT TYPE:
STUDIO-(TYPE-01)

APARTMENT AREA:
378.89 SQ.FT. (35.20 SQ.M.)


BALCONY AREA:
84.61 SQ.FT. (7.86 SQ.M.)

DISCLAIMER:
THE COLORED MARKETING FLOOR PLANS PROVIDED BY THE DEVELOPER ARE FOR ILLUSTRATIVE PURPOSES ONLY. ACTUAL DIMENSIONS, LAYOUT, AND FINISHES MAY VARY FROM THOSE DEPICTED IN THE PLANS. FURNITURE, FIXTURES, AND EQUIPMENT SHOWN IN THE PLANS ARE FOR DECORATIVE PURPOSES ONLY AND ARE NOT INCLUDED IN THE PURCHASE OR LEASE OF THE PROPERTY. THE DEVELOPER RESERVES THE RIGHT TO MAKE MODIFICATIONS, REVISIONS, AND CHANGES TO THE FLOOR PLANS, SPECIFICATIONS, AND FEATURES WITHOUT PRIOR NOTICE.


TOTAL APARTMENT AREA:
463.50 SQ.FT. (43.06 SQ.M.)

PROJECT NAME / BUILDING:
RIVIERA 60

APARTMENT NO:
401

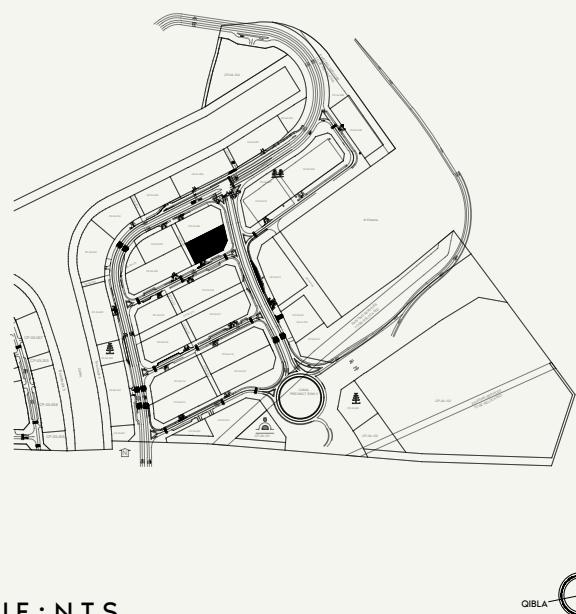

NEIGHBOUR

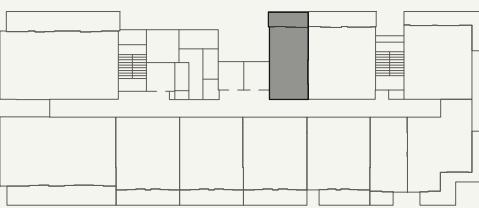


ROAD

SCALE : N.T.S

N

QIBLA

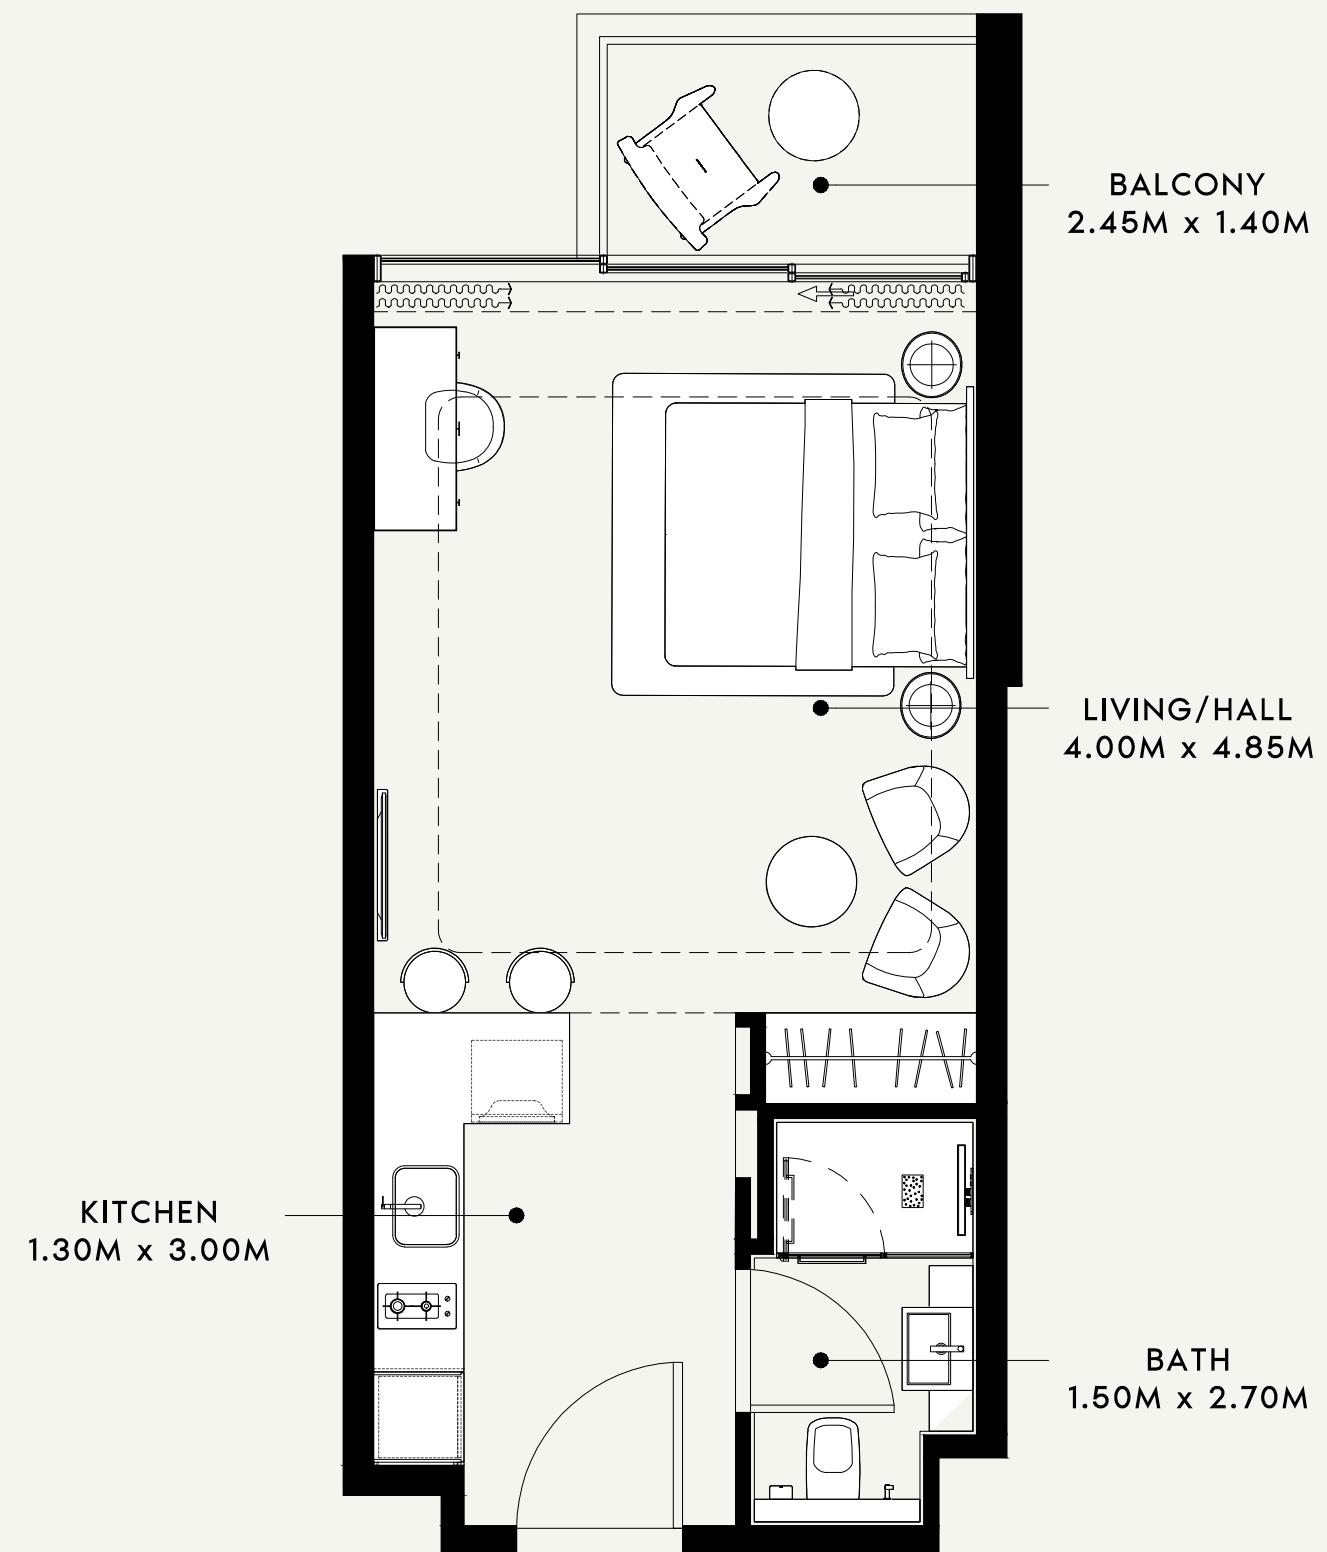

SCALE : 1:50

AZIZI

FLOOR NO:
4th FLOOR

UNIT TYPE:
STUDIO -(TYPE-02)

APARTMENT AREA:
377.17 SQ.FT. (35.04 SQ.M.)


BALCONY AREA:
43.59 SQ.FT. (4.05 SQ.M.)

DISCLAIMER:
THE COLORED MARKETING FLOOR PLANS PROVIDED BY THE DEVELOPER ARE FOR ILLUSTRATIVE PURPOSES ONLY. ACTUAL DIMENSIONS, LAYOUT, AND FINISHES MAY VARY FROM THOSE DEPICTED IN THE PLANS. FURNITURE, FIXTURES, AND EQUIPMENT SHOWN IN THE PLANS ARE FOR DECORATIVE PURPOSES ONLY AND ARE NOT INCLUDED IN THE PURCHASE OR LEASE OF THE PROPERTY. THE DEVELOPER RESERVES THE RIGHT TO MAKE MODIFICATIONS, REVISIONS, AND CHANGES TO THE FLOOR PLANS, SPECIFICATIONS, AND FEATURES WITHOUT PRIOR NOTICE.


TOTAL APARTMENT AREA:
420.76 SQ.FT. (39.09 SQ.M.)

PROJECT NAME / BUILDING:
RIVIERA 60

APARTMENT NO:
405

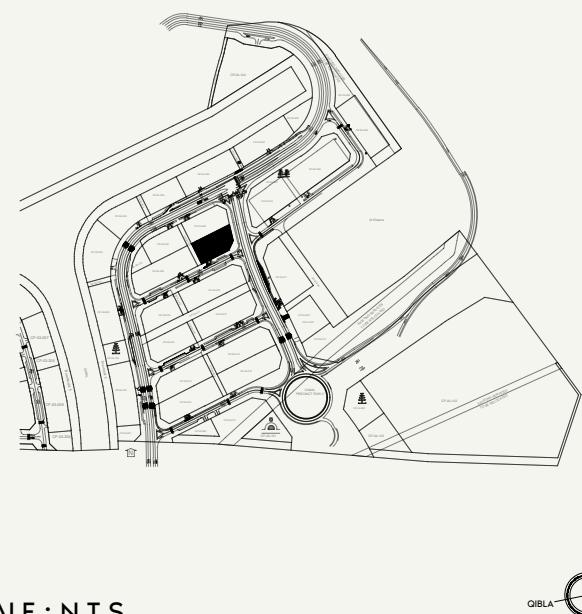


NEIGHBOUR

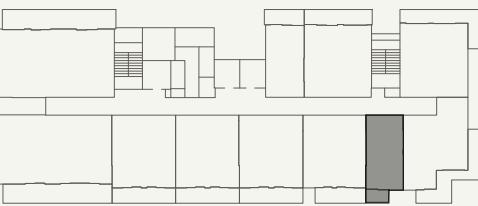

ROAD



SCALE : N.T.S

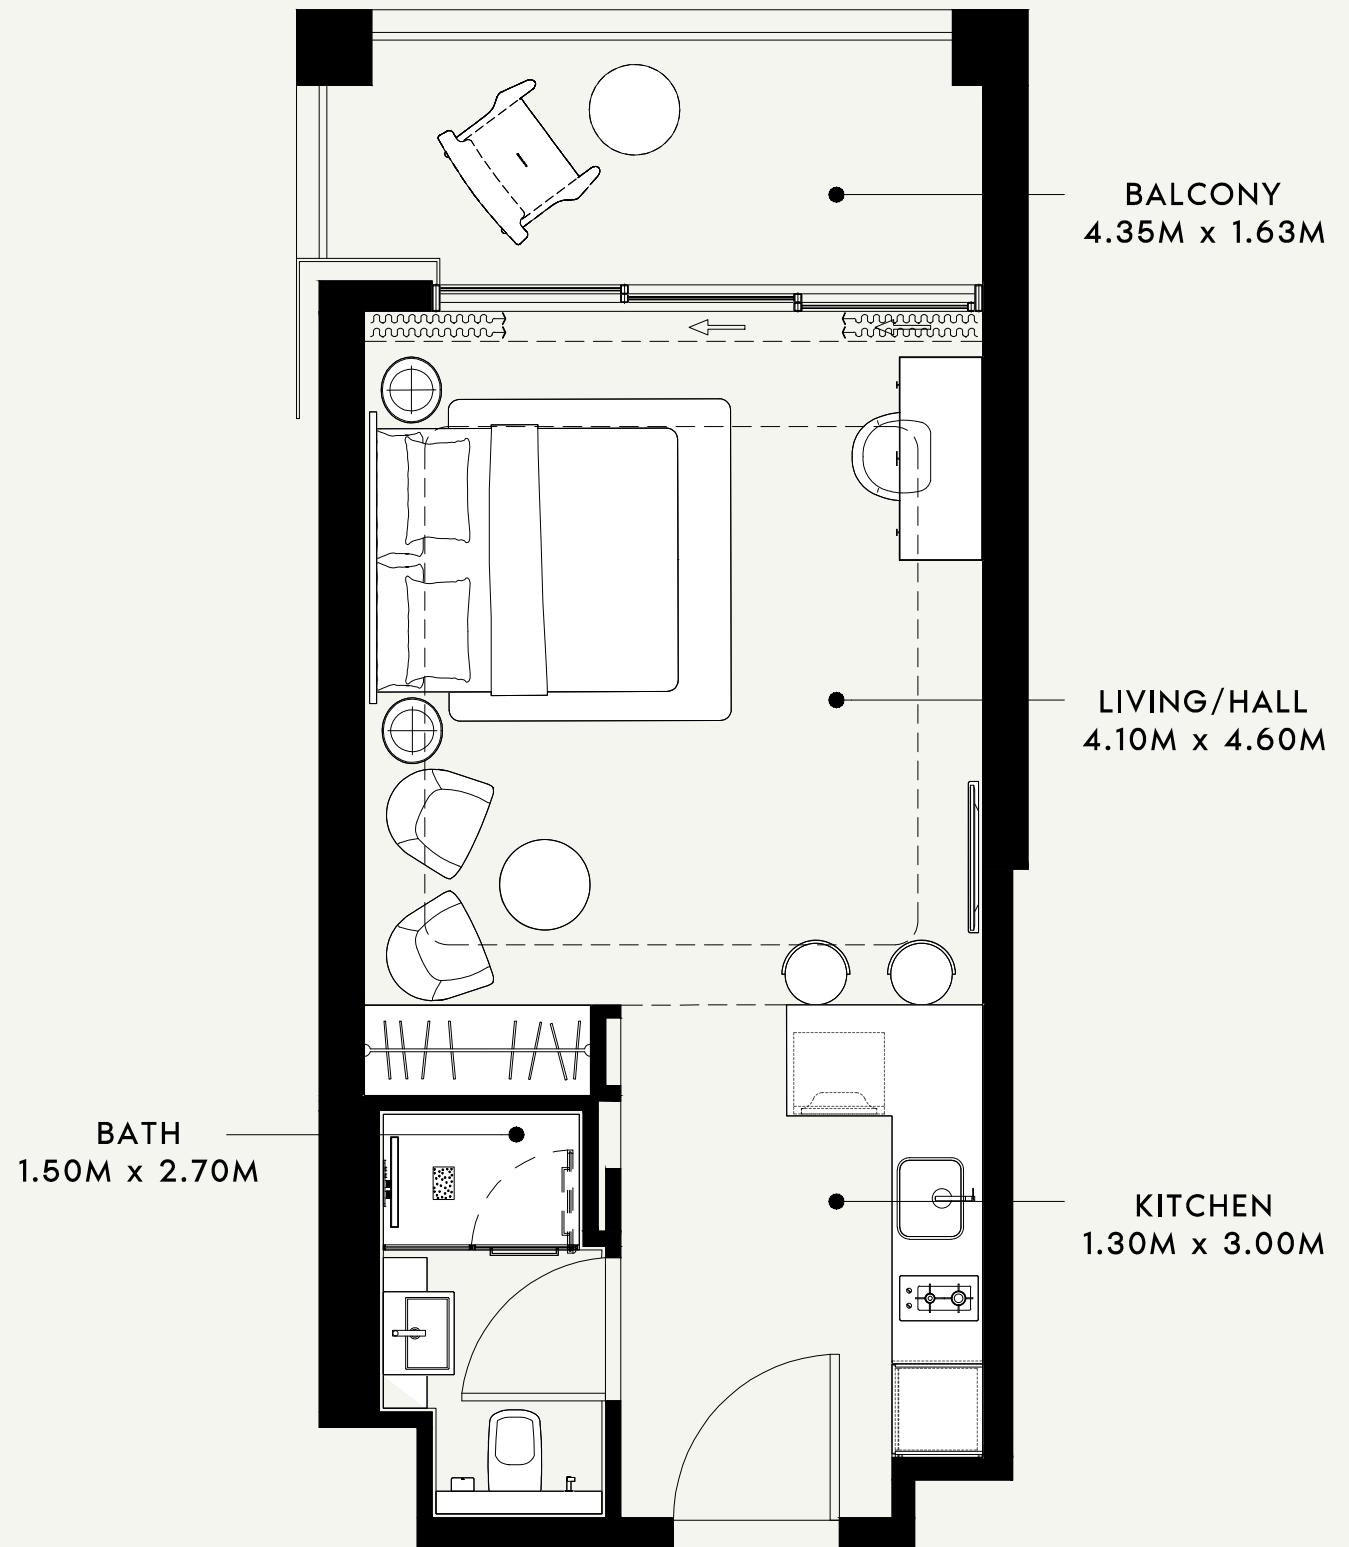

SCALE : 1:50

AZIZI

FLOOR NO:
5th FLOOR

UNIT TYPE:
STUDIO-(TYPE-01)

APARTMENT AREA:
378.14 SQ.FT. (35.13 SQ.M.)


BALCONY AREA:
84.61 SQ.FT. (7.86 SQ.M.)

DISCLAIMER:
THE COLORED MARKETING FLOOR PLANS PROVIDED BY THE DEVELOPER ARE FOR ILLUSTRATIVE PURPOSES ONLY. ACTUAL DIMENSIONS, LAYOUT, AND FINISHES MAY VARY FROM THOSE DEPICTED IN THE PLANS. FURNITURE, FIXTURES, AND EQUIPMENT SHOWN IN THE PLANS ARE FOR DECORATIVE PURPOSES ONLY AND ARE NOT INCLUDED IN THE PURCHASE OR LEASE OF THE PROPERTY. THE DEVELOPER RESERVES THE RIGHT TO MAKE MODIFICATIONS, REVISIONS, AND CHANGES TO THE FLOOR PLANS, SPECIFICATIONS, AND FEATURES WITHOUT PRIOR NOTICE.


TOTAL APARTMENT AREA:
462.74 SQ.FT. (42.99 SQ.M.)

PROJECT NAME / BUILDING:
RIVIERA 60

APARTMENT NO:
501

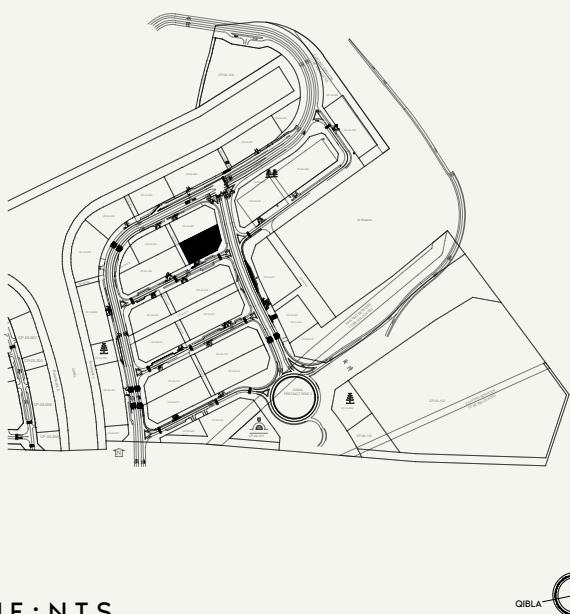


NEIGHBOUR

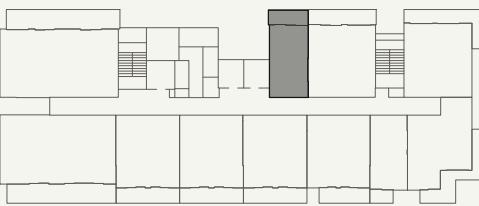

ROAD

N

SCALE : N.T.S

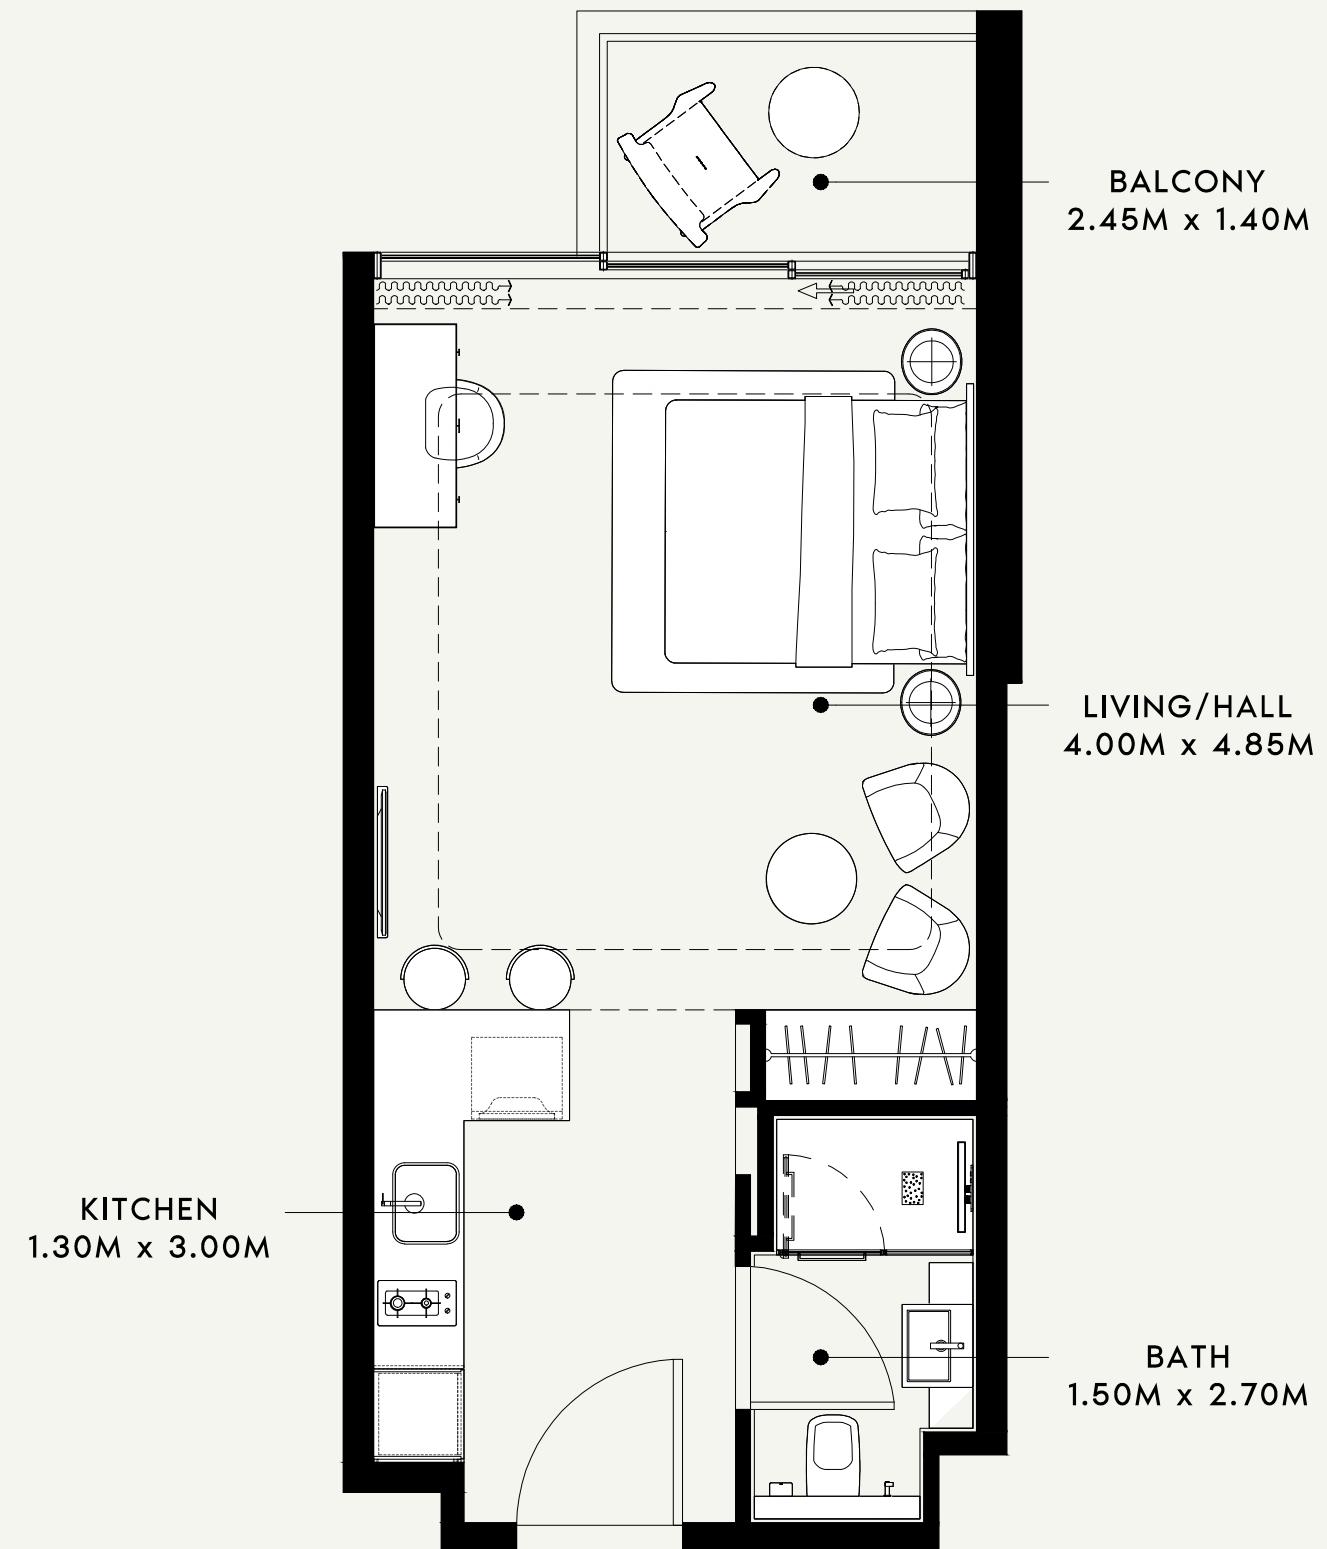

SCALE : 1:50

AZIZI

FLOOR NO:
5th FLOOR

UNIT TYPE:
STUDIO -(TYPE-02)

APARTMENT AREA:
377.17 SQ.FT. (35.04 SQ.M.)


BALCONY AREA:
43.59 SQ.FT. (4.05 SQ.M.)

DISCLAIMER:
THE COLORED MARKETING FLOOR PLANS PROVIDED BY THE DEVELOPER ARE FOR ILLUSTRATIVE PURPOSES ONLY. ACTUAL DIMENSIONS, LAYOUT, AND FINISHES MAY VARY FROM THOSE DEPICTED IN THE PLANS. FURNITURE, FIXTURES, AND EQUIPMENT SHOWN IN THE PLANS ARE FOR DECORATIVE PURPOSES ONLY AND ARE NOT INCLUDED IN THE PURCHASE OR LEASE OF THE PROPERTY. THE DEVELOPER RESERVES THE RIGHT TO MAKE MODIFICATIONS, REVISIONS, AND CHANGES TO THE FLOOR PLANS, SPECIFICATIONS, AND FEATURES WITHOUT PRIOR NOTICE.

TOTAL APARTMENT AREA:
420.76 SQ.FT. (39.09 SQ.M.)

PROJECT NAME / BUILDING:
RIVIERA 60

APARTMENT NO:
505

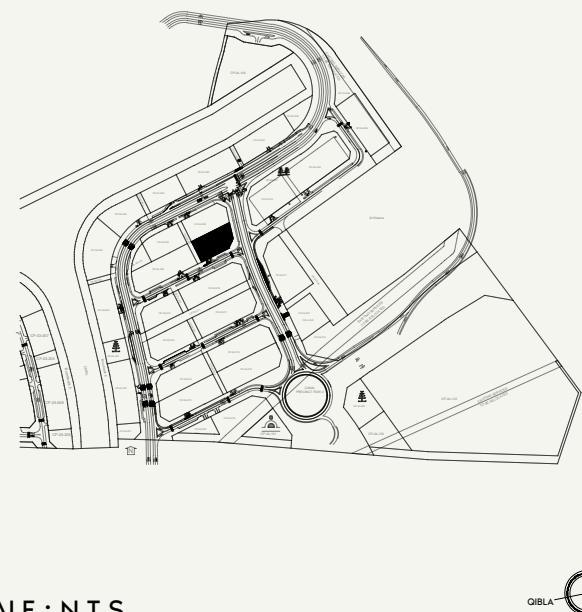


SCALE : N.T.S



AZIZI

FLOOR NO: 6th FLOOR	APARTMENT AREA: 378.14 SQ.FT. (35.13 SQ.M.)	DISCLAIMER: THE COLORED MARKETING FLOOR PLANS PROVIDED BY THE DEVELOPER ARE FOR ILLUSTRATIVE PURPOSES ONLY. ACTUAL DIMENSIONS, LAYOUT, AND FINISHES MAY VARY FROM THOSE DEPICTED IN THE PLANS. FURNITURE, FIXTURES, AND EQUIPMENT SHOWN IN THE PLANS ARE FOR DECORATIVE PURPOSES ONLY AND ARE NOT INCLUDED IN THE PURCHASE OR LEASE OF THE PROPERTY. THE DEVELOPER RESERVES THE RIGHT TO MAKE MODIFICATIONS, REVISIONS, AND CHANGES TO THE FLOOR PLANS, SPECIFICATIONS, AND FEATURES WITHOUT PRIOR NOTICE.	PROJECT NAME / BUILDING: RIVIERA 60
UNIT TYPE: STUDIO-(TYPE-01)	BALCONY AREA: 84.61 SQ.FT. (7.86 SQ.M.)	TOTAL APARTMENT AREA: 462.74 SQ.FT. (42.99 SQ.M.)	APARTMENT NO: 601

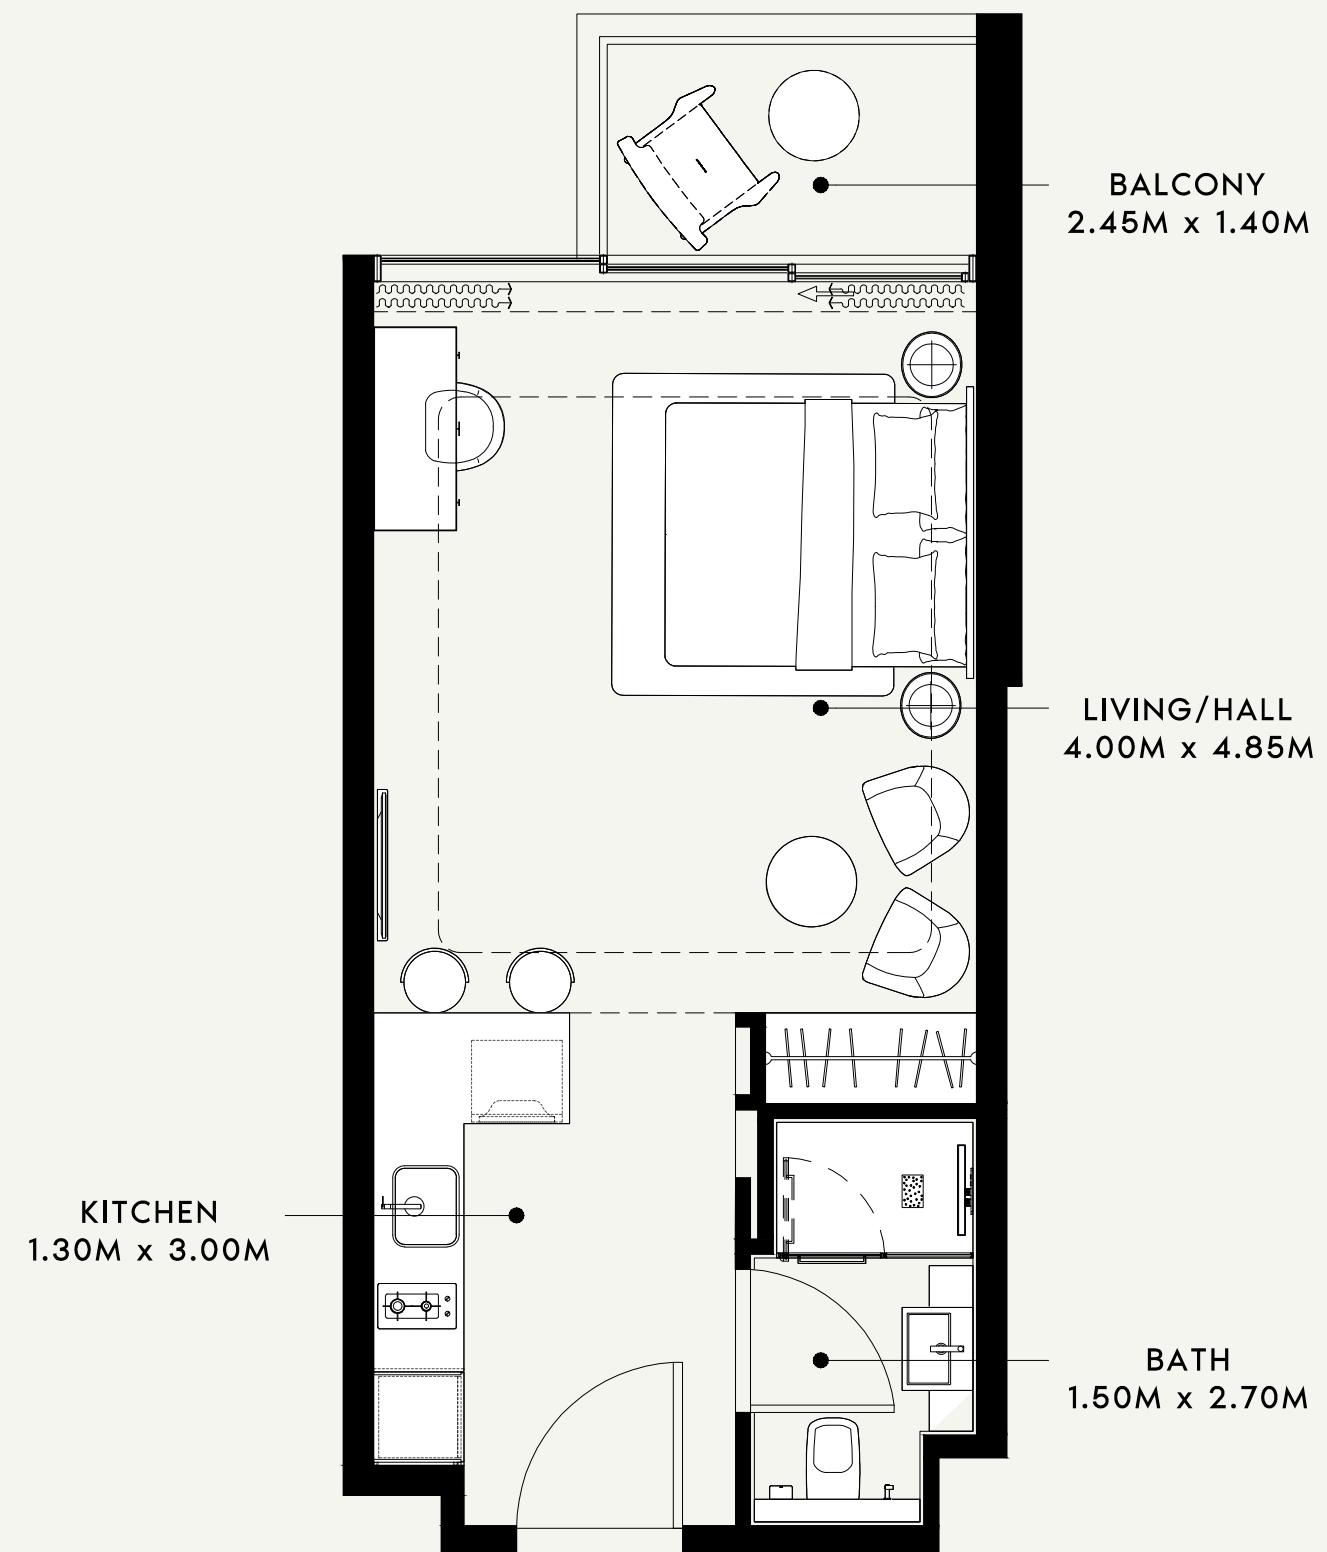

SCALE : 1:50

AZIZI

FLOOR NO:
6th FLOOR

UNIT TYPE:
STUDIO -(TYPE-02)

APARTMENT AREA:
377.17 SQ.FT. (35.04 SQ.M.)

BALCONY AREA:
43.59 SQ.FT. (4.05 SQ.M.)


DISCLAIMER:
THE COLORED MARKETING FLOOR PLANS PROVIDED BY THE DEVELOPER ARE FOR ILLUSTRATIVE PURPOSES ONLY. ACTUAL DIMENSIONS, LAYOUT, AND FINISHES MAY VARY FROM THOSE DEPICTED IN THE PLANS. FURNITURE, FIXTURES, AND EQUIPMENT SHOWN IN THE PLANS ARE FOR DECORATIVE PURPOSES ONLY AND ARE NOT INCLUDED IN THE PURCHASE OR LEASE OF THE PROPERTY. THE DEVELOPER RESERVES THE RIGHT TO MAKE MODIFICATIONS, REVISIONS, AND CHANGES TO THE FLOOR PLANS, SPECIFICATIONS, AND FEATURES WITHOUT PRIOR NOTICE.

TOTAL APARTMENT AREA:
420.76 SQ.FT. (39.09 SQ.M.)


PROJECT NAME / BUILDING:
RIVIERA 60

APARTMENT NO:
605

SCALE : N.T.S

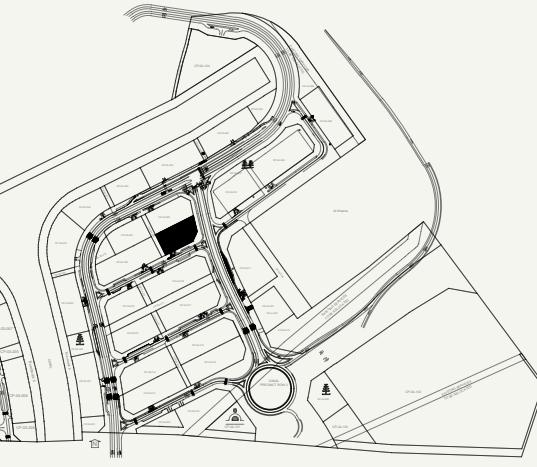

NEIGHBOUR

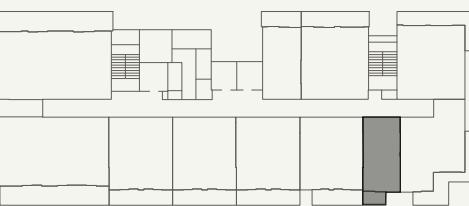


ROAD



SCALE : N.T.S



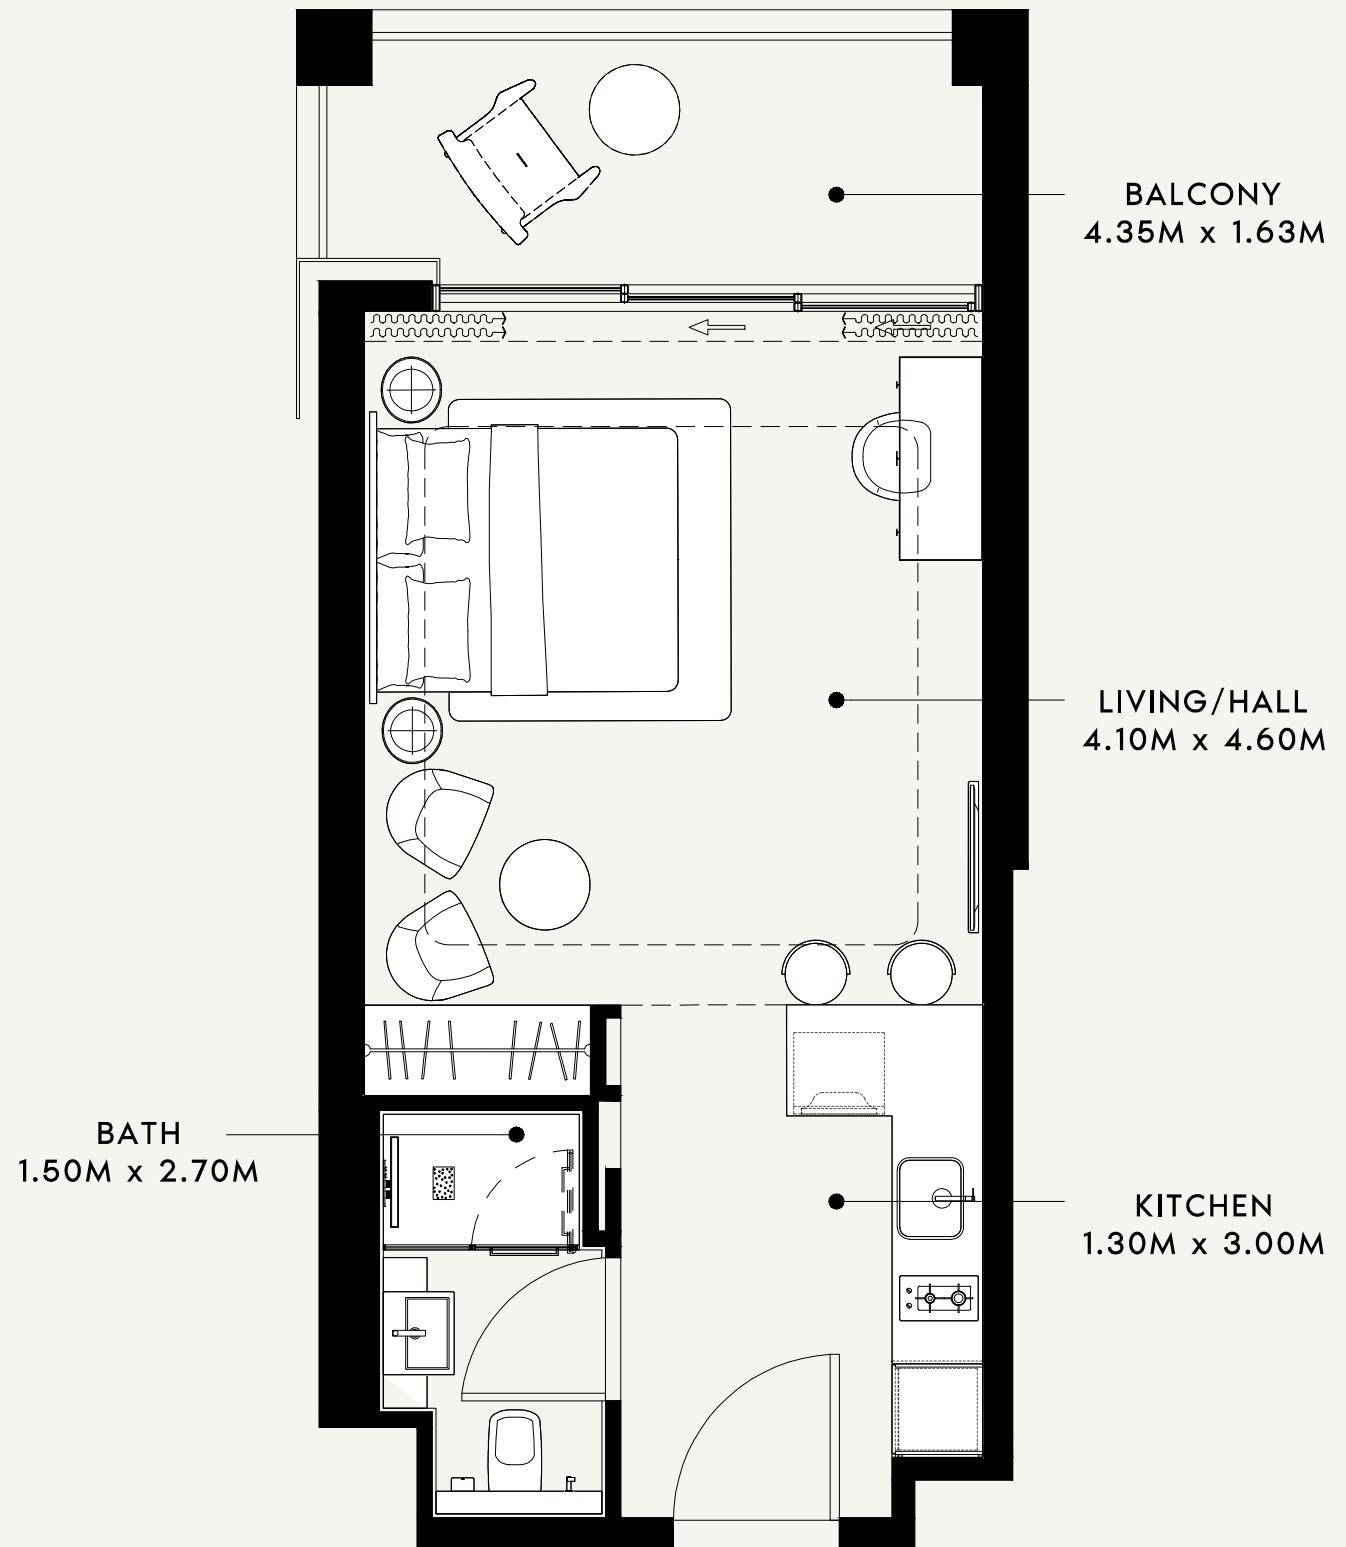

AZIZI

FLOOR NO:
7th FLOOR

UNIT TYPE:
STUDIO-(TYPE-01)

APARTMENT AREA:
378.14 SQ.FT. (35.13 SQ.M.)


BALCONY AREA:
84.61 SQ.FT. (7.86 SQ.M.)

DISCLAIMER:
THE COLORED MARKETING FLOOR PLANS PROVIDED BY THE DEVELOPER ARE FOR ILLUSTRATIVE PURPOSES ONLY. ACTUAL DIMENSIONS, LAYOUT, AND FINISHES MAY VARY FROM THOSE DEPICTED IN THE PLANS. FURNITURE, FIXTURES, AND EQUIPMENT SHOWN IN THE PLANS ARE FOR DECORATIVE PURPOSES ONLY AND ARE NOT INCLUDED IN THE PURCHASE OR LEASE OF THE PROPERTY. THE DEVELOPER RESERVES THE RIGHT TO MAKE MODIFICATIONS, REVISIONS, AND CHANGES TO THE FLOOR PLANS, SPECIFICATIONS, AND FEATURES WITHOUT PRIOR NOTICE.


TOTAL APARTMENT AREA:
462.74 SQ.FT. (42.99 SQ.M.)

PROJECT NAME / BUILDING:
RIVIERA 60

APARTMENT NO:
701

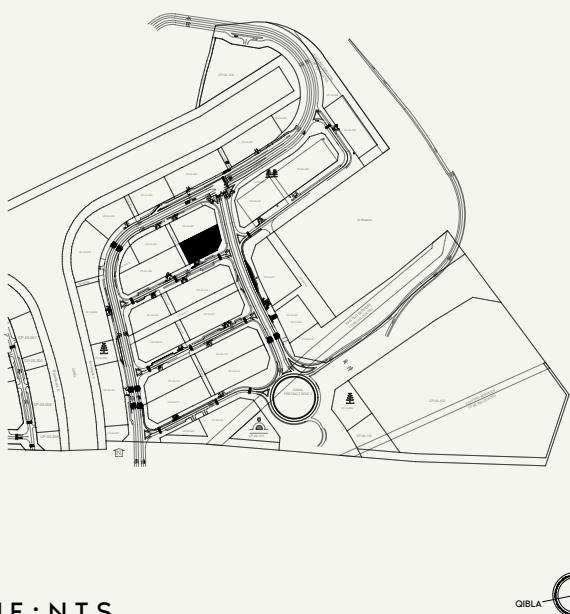


NEIGHBOUR

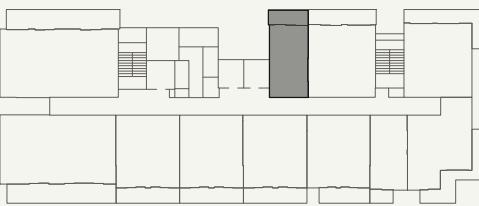

ROAD



SCALE : N.T.S

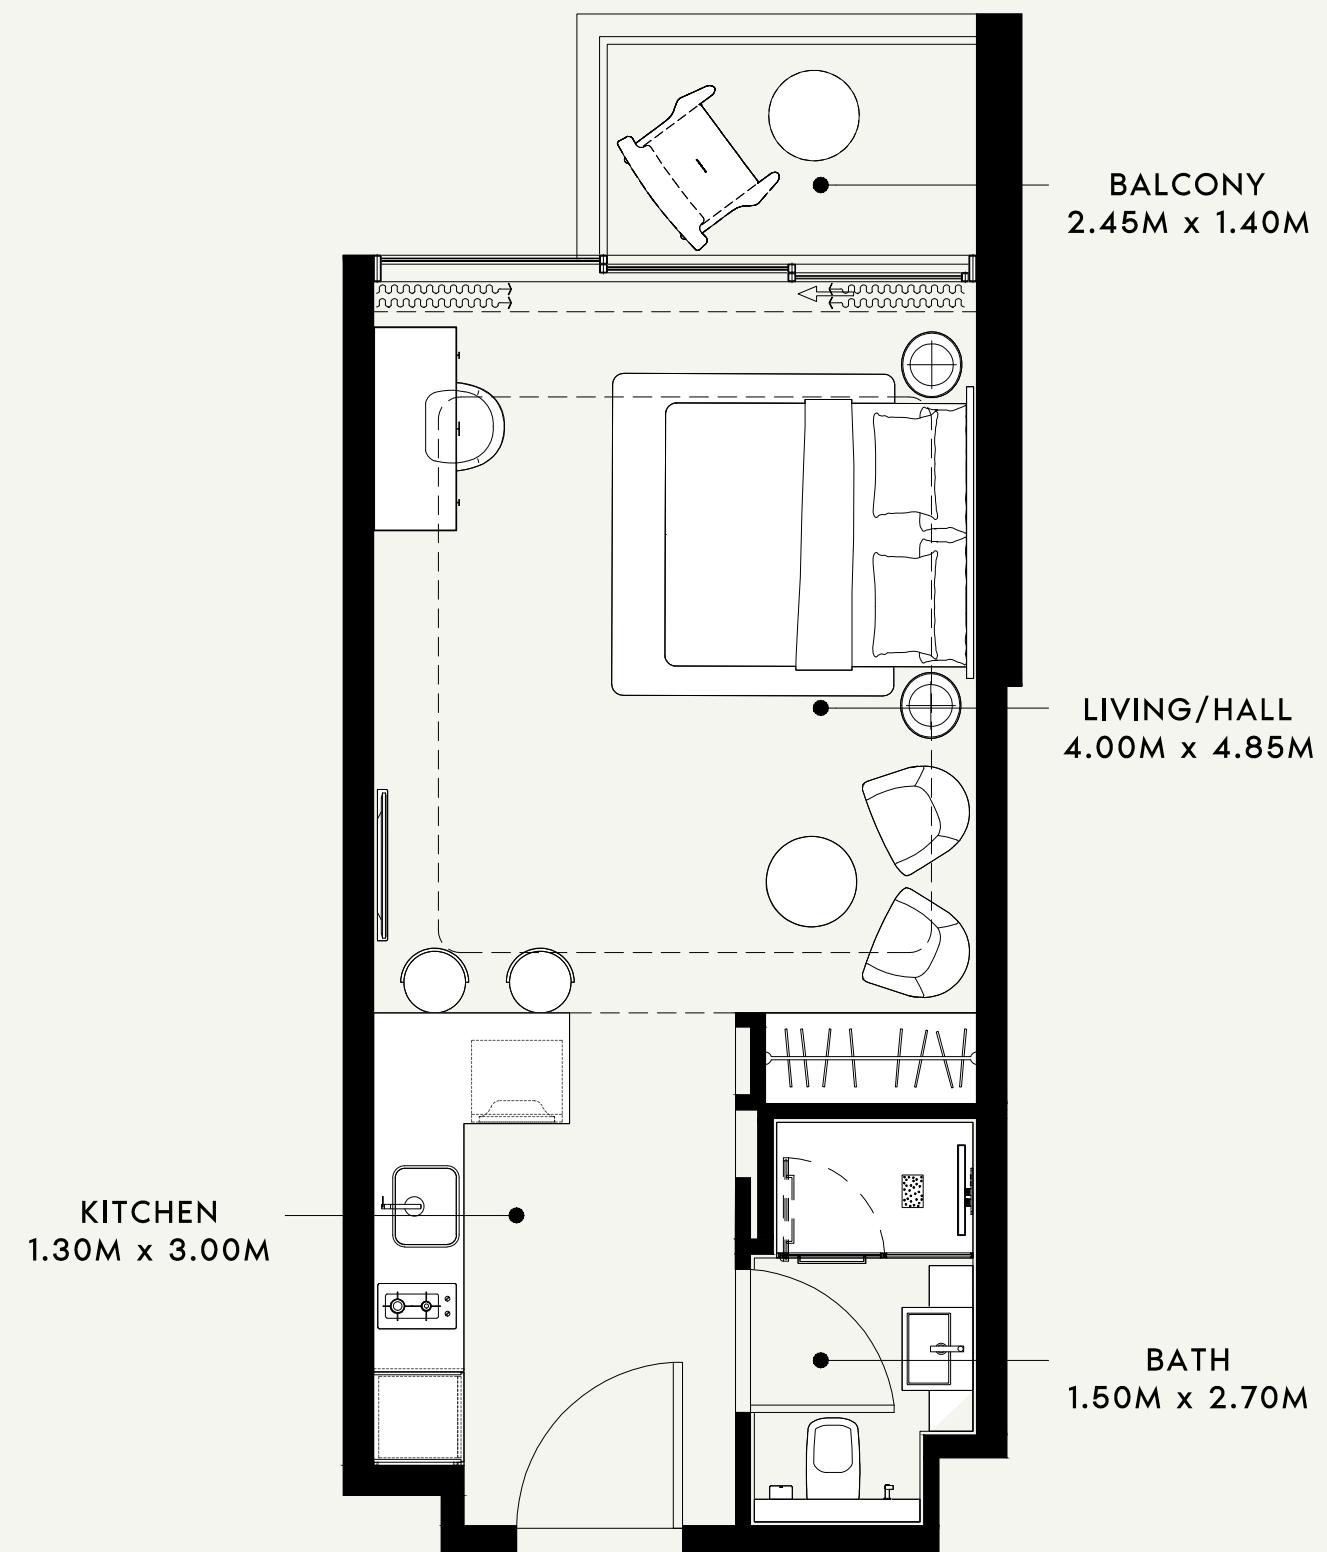

SCALE : 1:50

AZIZI

FLOOR NO:
7th FLOOR

UNIT TYPE:
STUDIO -(TYPE-02)

APARTMENT AREA:
377.17 SQ.FT. (35.04 SQ.M.)


BALCONY AREA:
43.59 SQ.FT. (4.05 SQ.M.)

DISCLAIMER:
THE COLORED MARKETING FLOOR PLANS PROVIDED BY THE DEVELOPER ARE FOR ILLUSTRATIVE PURPOSES ONLY. ACTUAL DIMENSIONS, LAYOUT, AND FINISHES MAY VARY FROM THOSE DEPICTED IN THE PLANS. FURNITURE, FIXTURES, AND EQUIPMENT SHOWN IN THE PLANS ARE FOR DECORATIVE PURPOSES ONLY AND ARE NOT INCLUDED IN THE PURCHASE OR LEASE OF THE PROPERTY. THE DEVELOPER RESERVES THE RIGHT TO MAKE MODIFICATIONS, REVISIONS, AND CHANGES TO THE FLOOR PLANS, SPECIFICATIONS, AND FEATURES WITHOUT PRIOR NOTICE.


TOTAL APARTMENT AREA:
420.76 SQ.FT. (39.09 SQ.M.)

PROJECT NAME / BUILDING:
RIVIERA 60

APARTMENT NO:
705

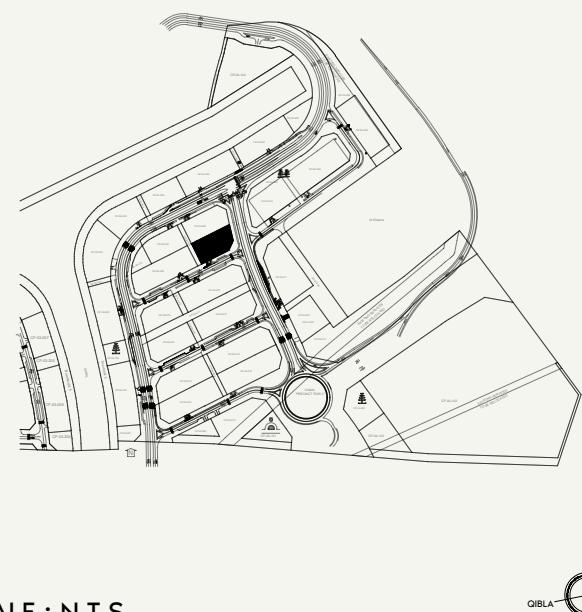


NEIGHBOUR

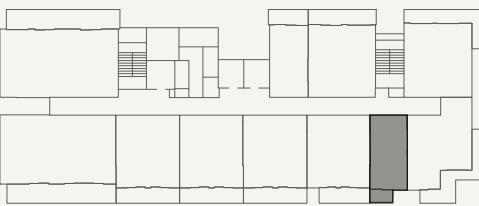

ROAD



SCALE : N.T.S

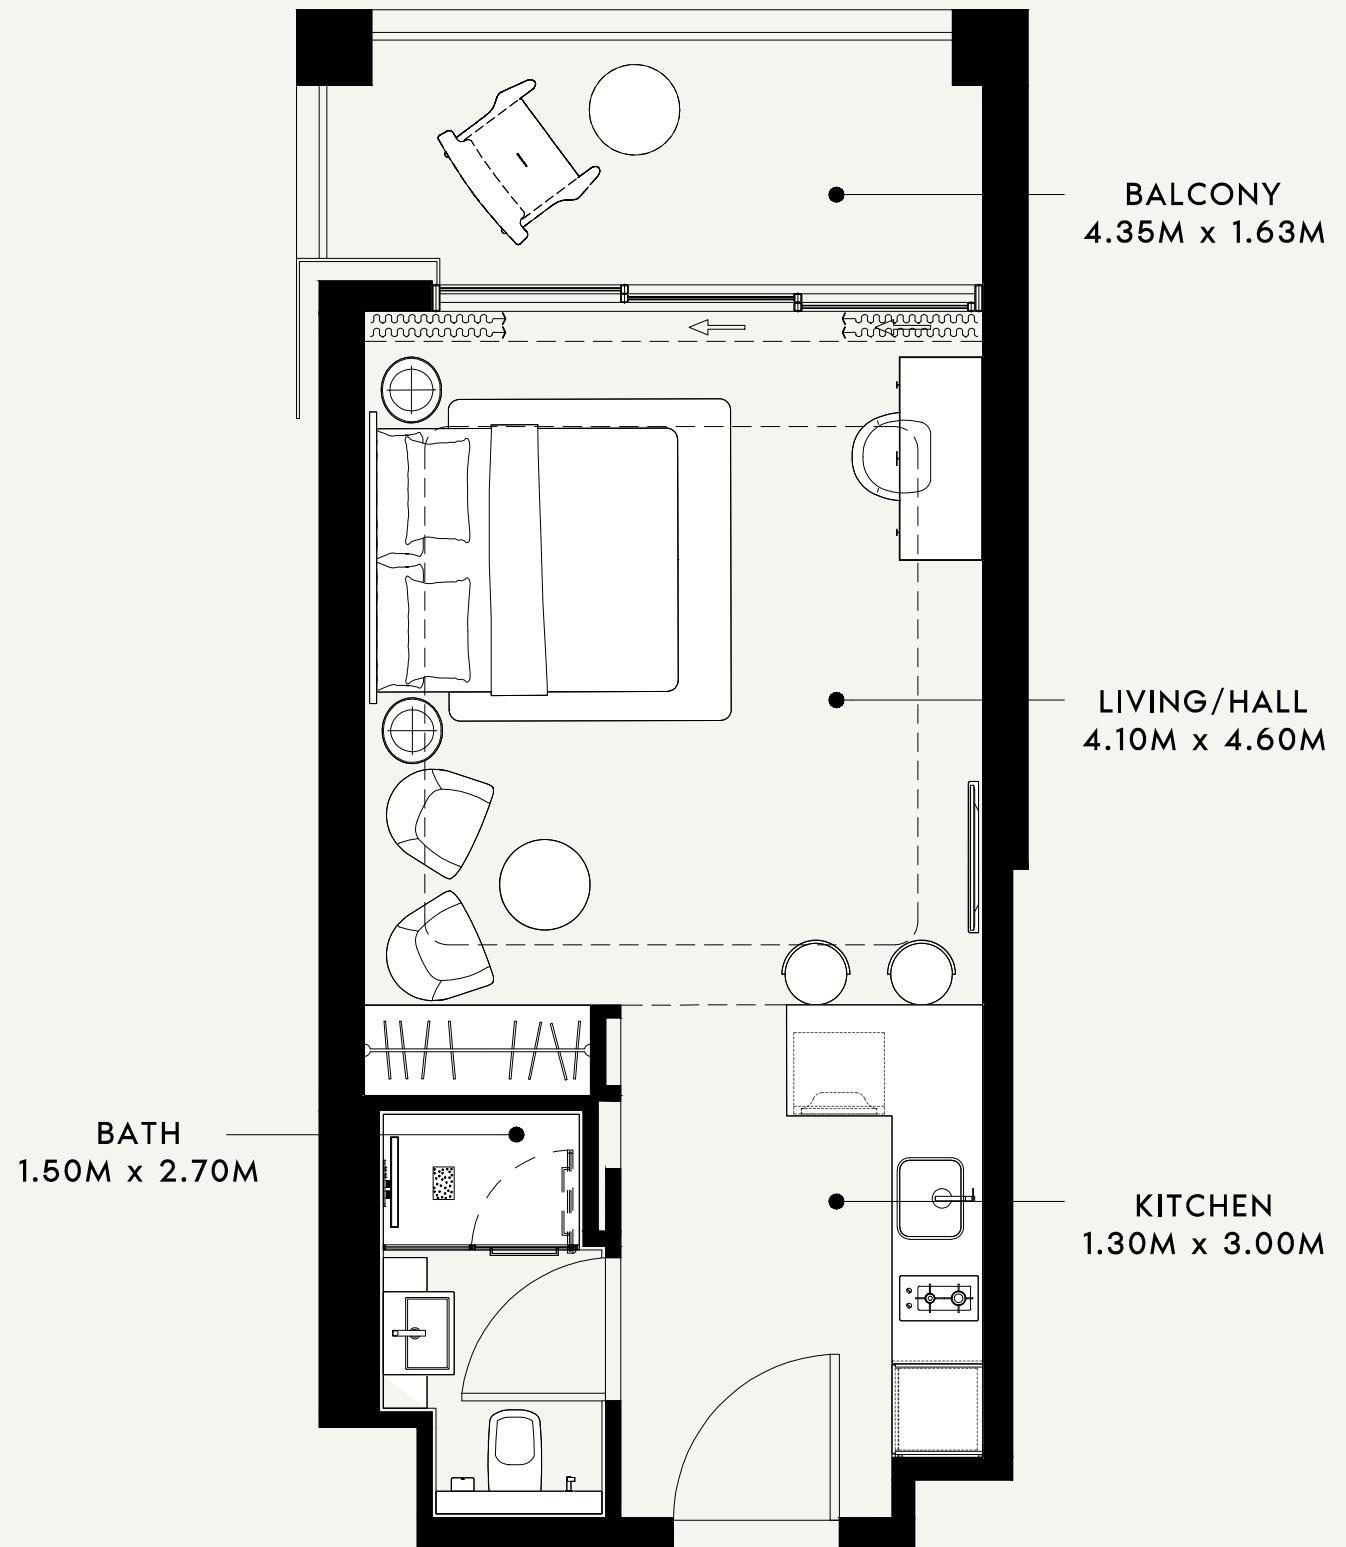

AZIZI

FLOOR NO:
8th FLOOR

UNIT TYPE:
STUDIO-(TYPE-01)

APARTMENT AREA:
390.09 SQ.FT. (36.24 SQ.M.)


BALCONY AREA:
72.12 SQ.FT. (6.70 SQ.M.)

DISCLAIMER:
THE COLORED MARKETING FLOOR PLANS PROVIDED BY THE DEVELOPER ARE FOR ILLUSTRATIVE PURPOSES ONLY. ACTUAL DIMENSIONS, LAYOUT, AND FINISHES MAY VARY FROM THOSE DEPICTED IN THE PLANS. FURNITURE, FIXTURES, AND EQUIPMENT SHOWN IN THE PLANS ARE FOR DECORATIVE PURPOSES ONLY AND ARE NOT INCLUDED IN THE PURCHASE OR LEASE OF THE PROPERTY. THE DEVELOPER RESERVES THE RIGHT TO MAKE MODIFICATIONS, REVISIONS, AND CHANGES TO THE FLOOR PLANS, SPECIFICATIONS, AND FEATURES WITHOUT PRIOR NOTICE.


TOTAL APARTMENT AREA:
462.21 SQ.FT. (42.94 SQ.M.)

PROJECT NAME / BUILDING:
RIVIERA 60

APARTMENT NO:
801

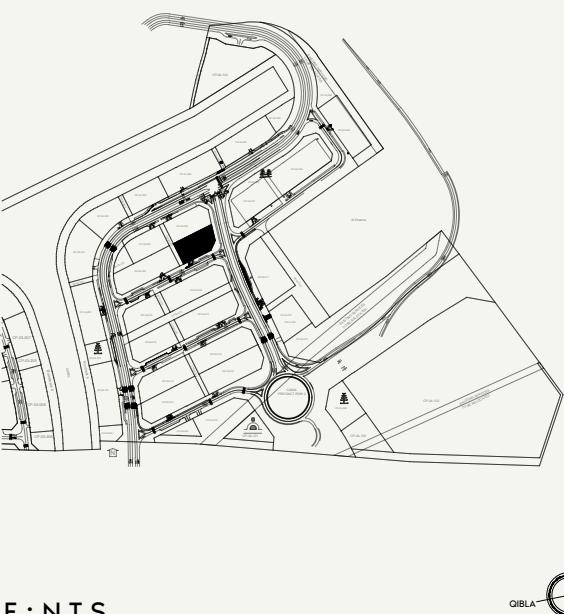


NEIGHBOUR

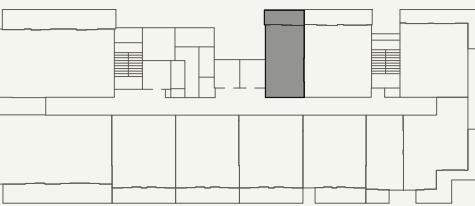

ROAD



SCALE : N.T.S

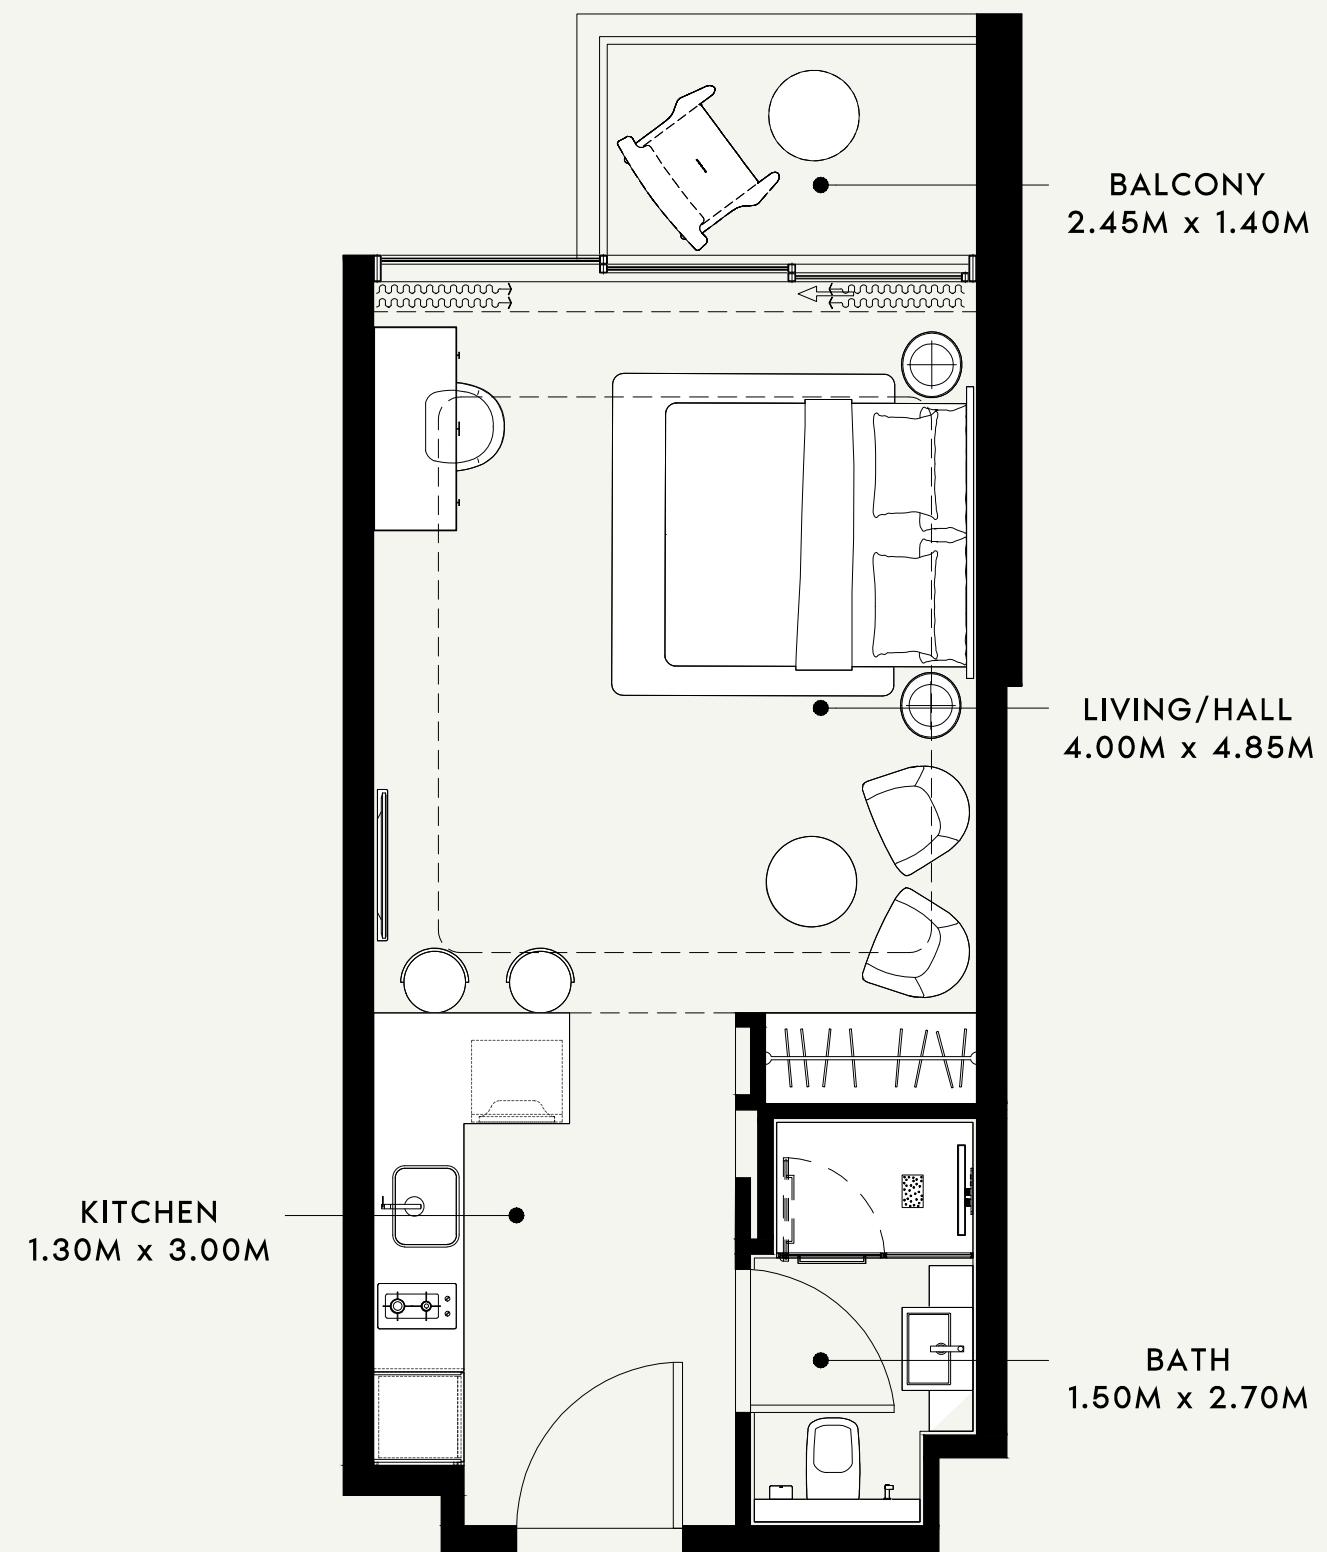

SCALE : 1:50

AZIZI

FLOOR NO:
8th FLOOR

UNIT TYPE:
STUDIO -(TYPE-02)

APARTMENT AREA:
377.17 SQ.FT. (35.04 SQ.M.)


BALCONY AREA:
43.59 SQ.FT. (4.05 SQ.M.)

DISCLAIMER:
THE COLORED MARKETING FLOOR PLANS PROVIDED BY THE DEVELOPER ARE FOR ILLUSTRATIVE PURPOSES ONLY. ACTUAL DIMENSIONS, LAYOUT, AND FINISHES MAY VARY FROM THOSE DEPICTED IN THE PLANS. FURNITURE, FIXTURES, AND EQUIPMENT SHOWN IN THE PLANS ARE FOR DECORATIVE PURPOSES ONLY AND ARE NOT INCLUDED IN THE PURCHASE OR LEASE OF THE PROPERTY. THE DEVELOPER RESERVES THE RIGHT TO MAKE MODIFICATIONS, REVISIONS, AND CHANGES TO THE FLOOR PLANS, SPECIFICATIONS, AND FEATURES WITHOUT PRIOR NOTICE.




TOTAL APARTMENT AREA:
420.76 SQ.FT. (39.09 SQ.M.)

PROJECT NAME / BUILDING:
RIVIERA 60

APARTMENT NO:
805

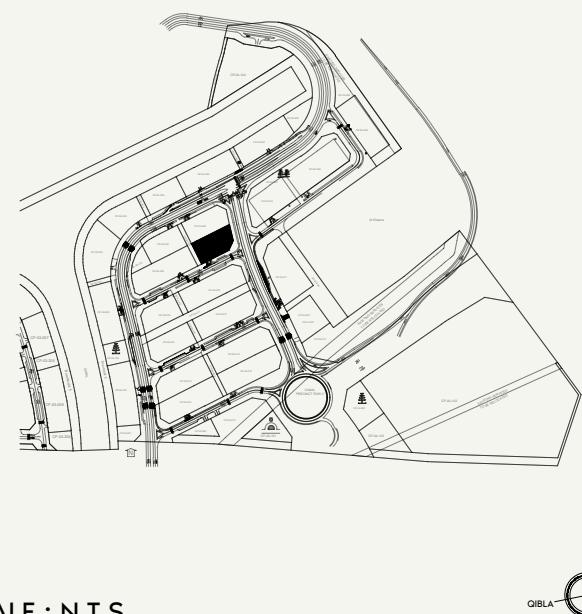

SCALE : N.T.S

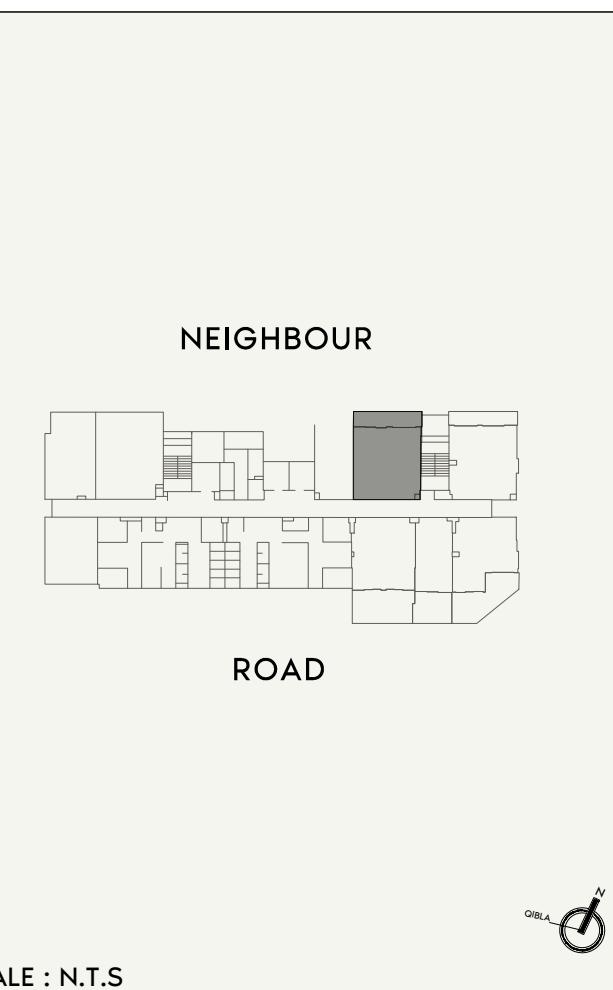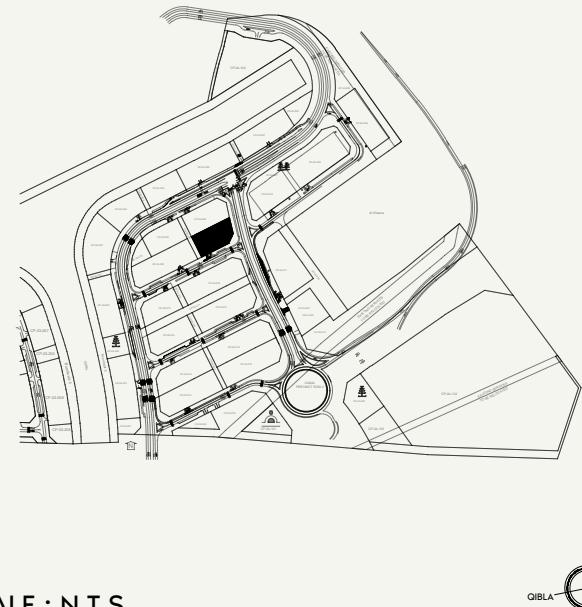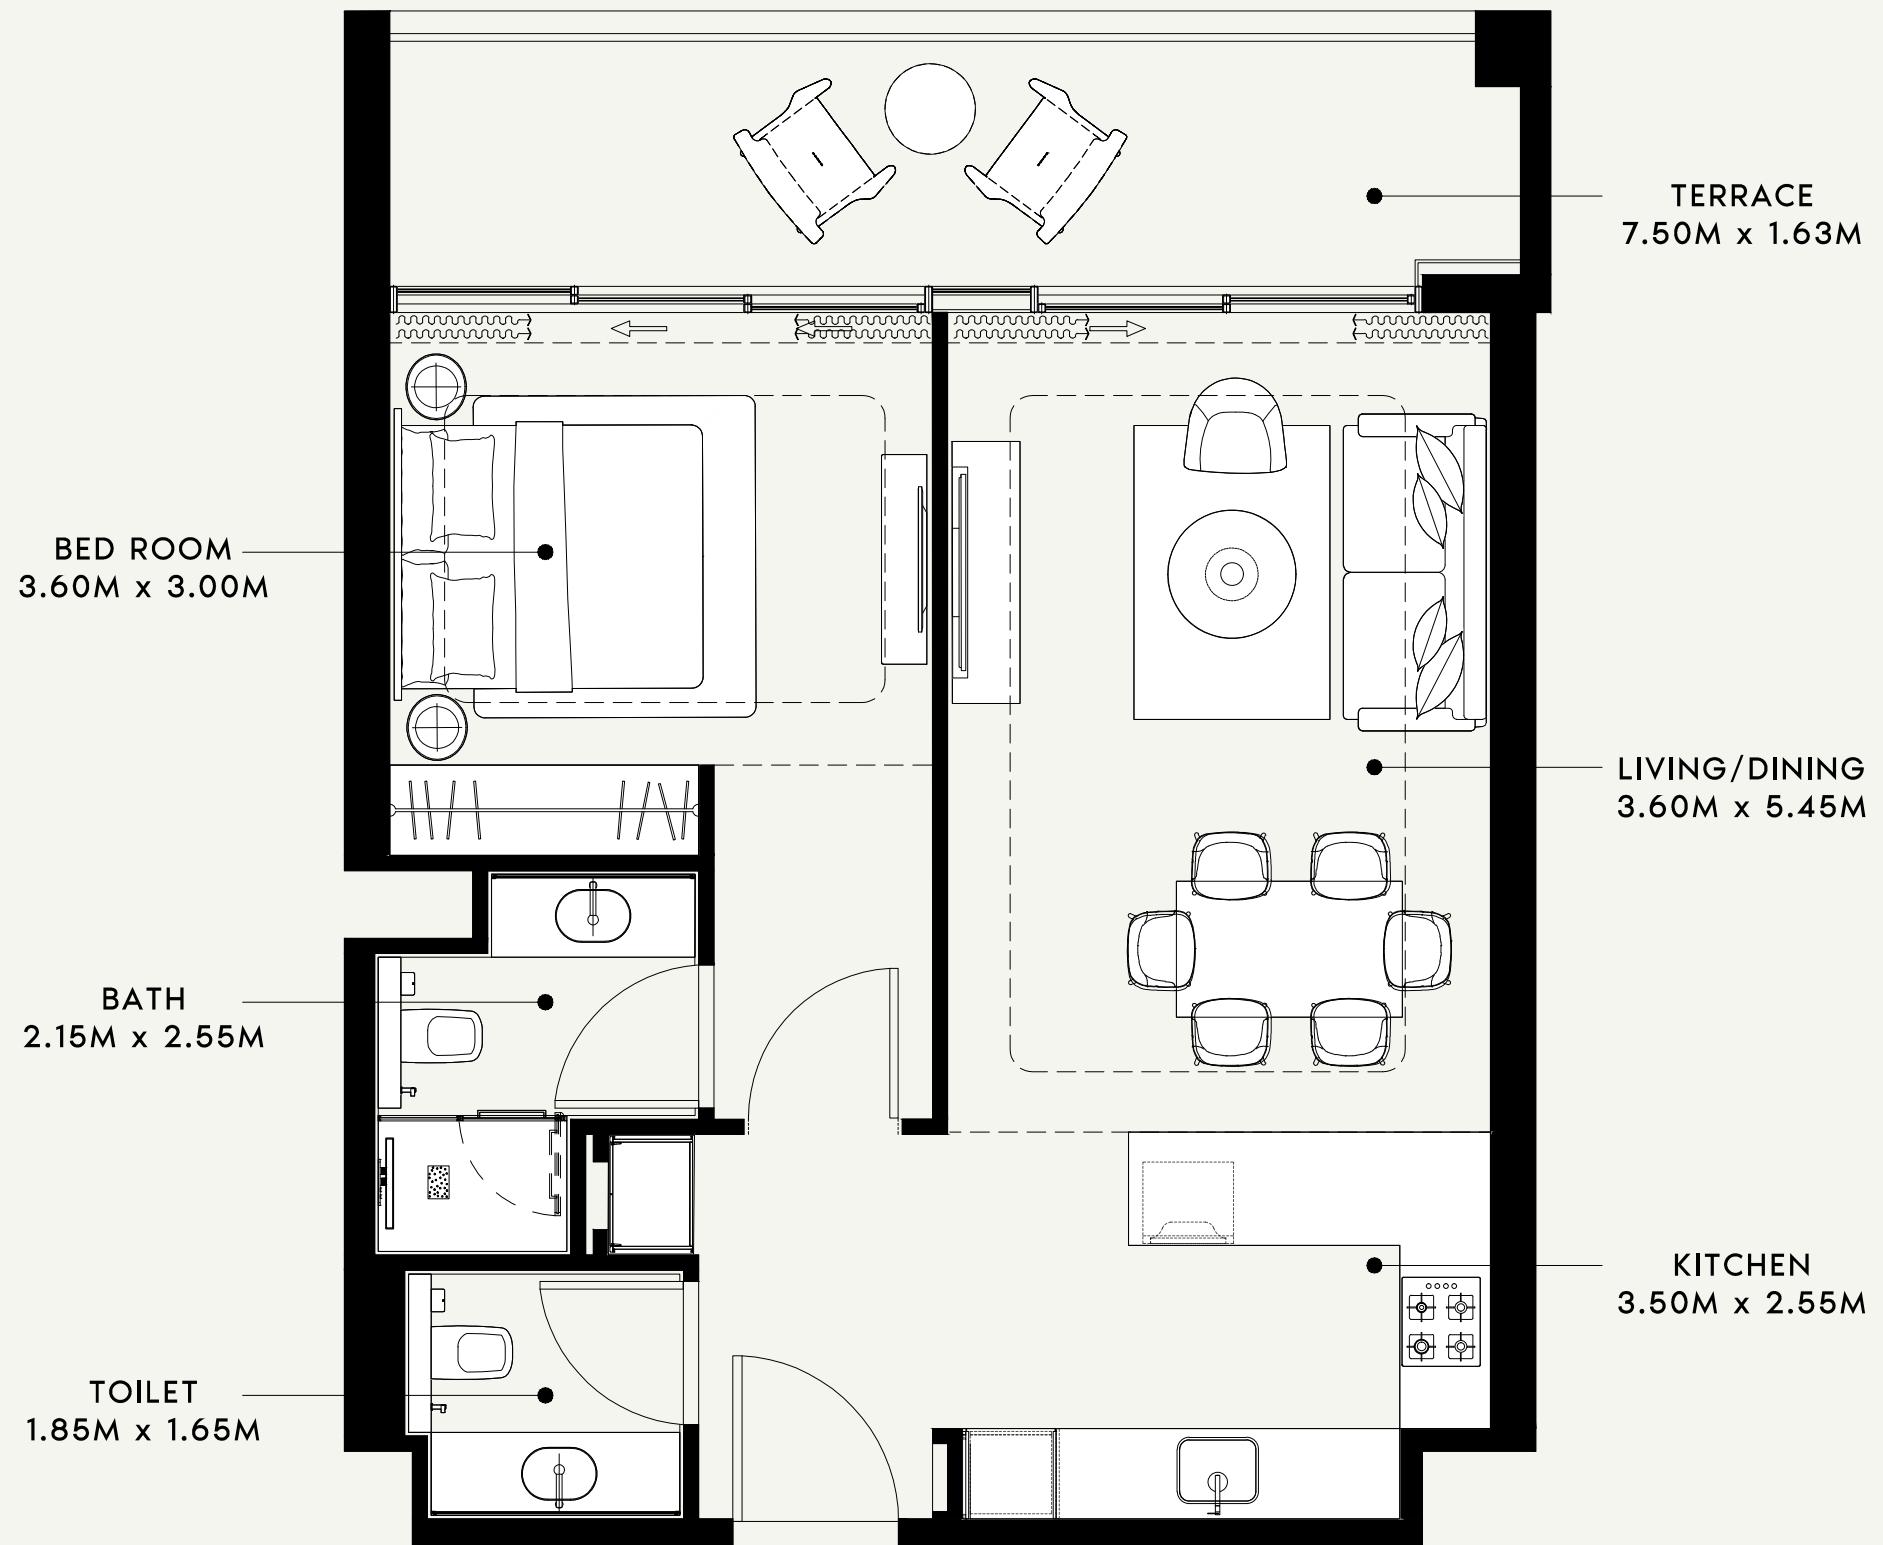

AZIZI

FLOOR NO:

1st FLOOR

APARTMENT AREA:

660.59 SQ.FT. (61.37 SQ.M.)

DISCLAIMER:

THE COLORED MARKETING FLOOR PLANS PROVIDED BY THE DEVELOPER ARE FOR ILLUSTRATIVE PURPOSES ONLY. ACTUAL DIMENSIONS, LAYOUT, AND FINISHES MAY VARY FROM THOSE DEPICTED IN THE PLANS. FURNITURE, FIXTURES, AND EQUIPMENT SHOWN IN THE PLANS ARE FOR DECORATIVE PURPOSES ONLY AND ARE NOT INCLUDED IN THE PURCHASE OR LEASE OF THE PROPERTY. THE DEVELOPER RESERVES THE RIGHT TO MAKE MODIFICATIONS, REVISIONS, AND CHANGES TO THE FLOOR PLANS, SPECIFICATIONS, AND FEATURES WITHOUT PRIOR NOTICE.

PROJECT NAME / BUILDING:

RIVIERA 60

UNIT TYPE:

1 BED ROOM -(TYPE-04)

BALCONY AREA:


149.08 SQ.FT. (13.85 SQ.M.)

TOTAL APARTMENT AREA:

809.67 SQ.FT. (75.22 SQ.M.)

APARTMENT NO:

101

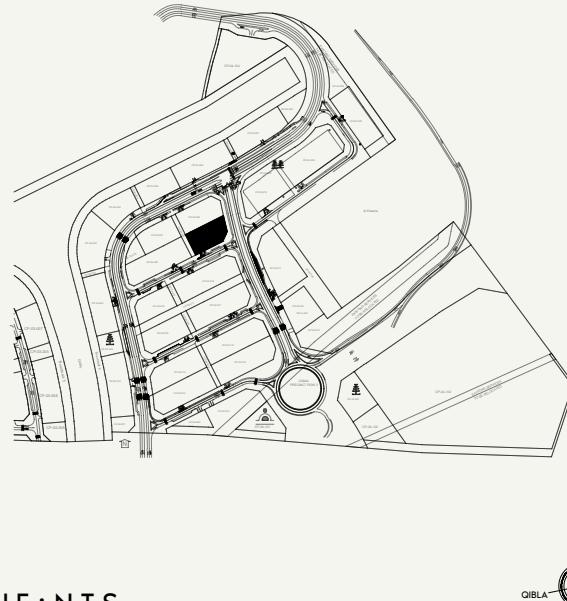

AZIZI

FLOOR NO:

1st FLOOR

APARTMENT AREA:

681.15 SQ.FT. (63.28 SQ.M.)

DISCLAIMER:

THE COLORED MARKETING FLOOR PLANS PROVIDED BY THE DEVELOPER ARE FOR ILLUSTRATIVE PURPOSES ONLY. ACTUAL DIMENSIONS, LAYOUT, AND FINISHES MAY VARY FROM THOSE DEPICTED IN THE PLANS. FURNITURE, FIXTURES, AND EQUIPMENT SHOWN IN THE PLANS ARE FOR DECORATIVE PURPOSES ONLY AND ARE NOT INCLUDED IN THE PURCHASE OR LEASE OF THE PROPERTY. THE DEVELOPER RESERVES THE RIGHT TO MAKE MODIFICATIONS, REVISIONS, AND CHANGES TO THE FLOOR PLANS, SPECIFICATIONS, AND FEATURES WITHOUT PRIOR NOTICE.

PROJECT NAME / BUILDING:

RIVIERA 60

UNIT TYPE:

1 BED ROOM -(TYPE-05)

BALCONY AREA:



134.66 SQ.FT. (12.51 SQ.M.)

TOTAL APARTMENT AREA:



815.80 SQ.FT. (75.79 SQ.M.)

APARTMENT NO:

102

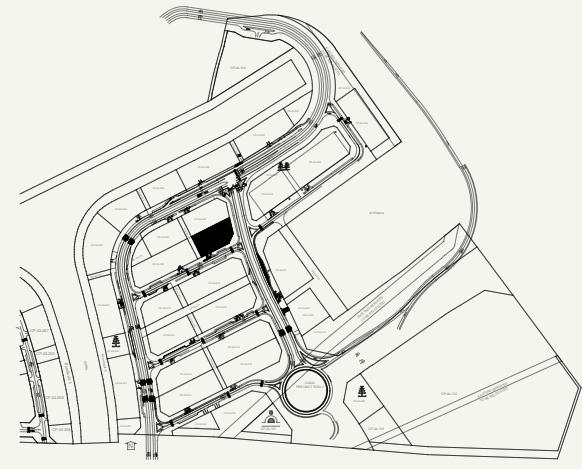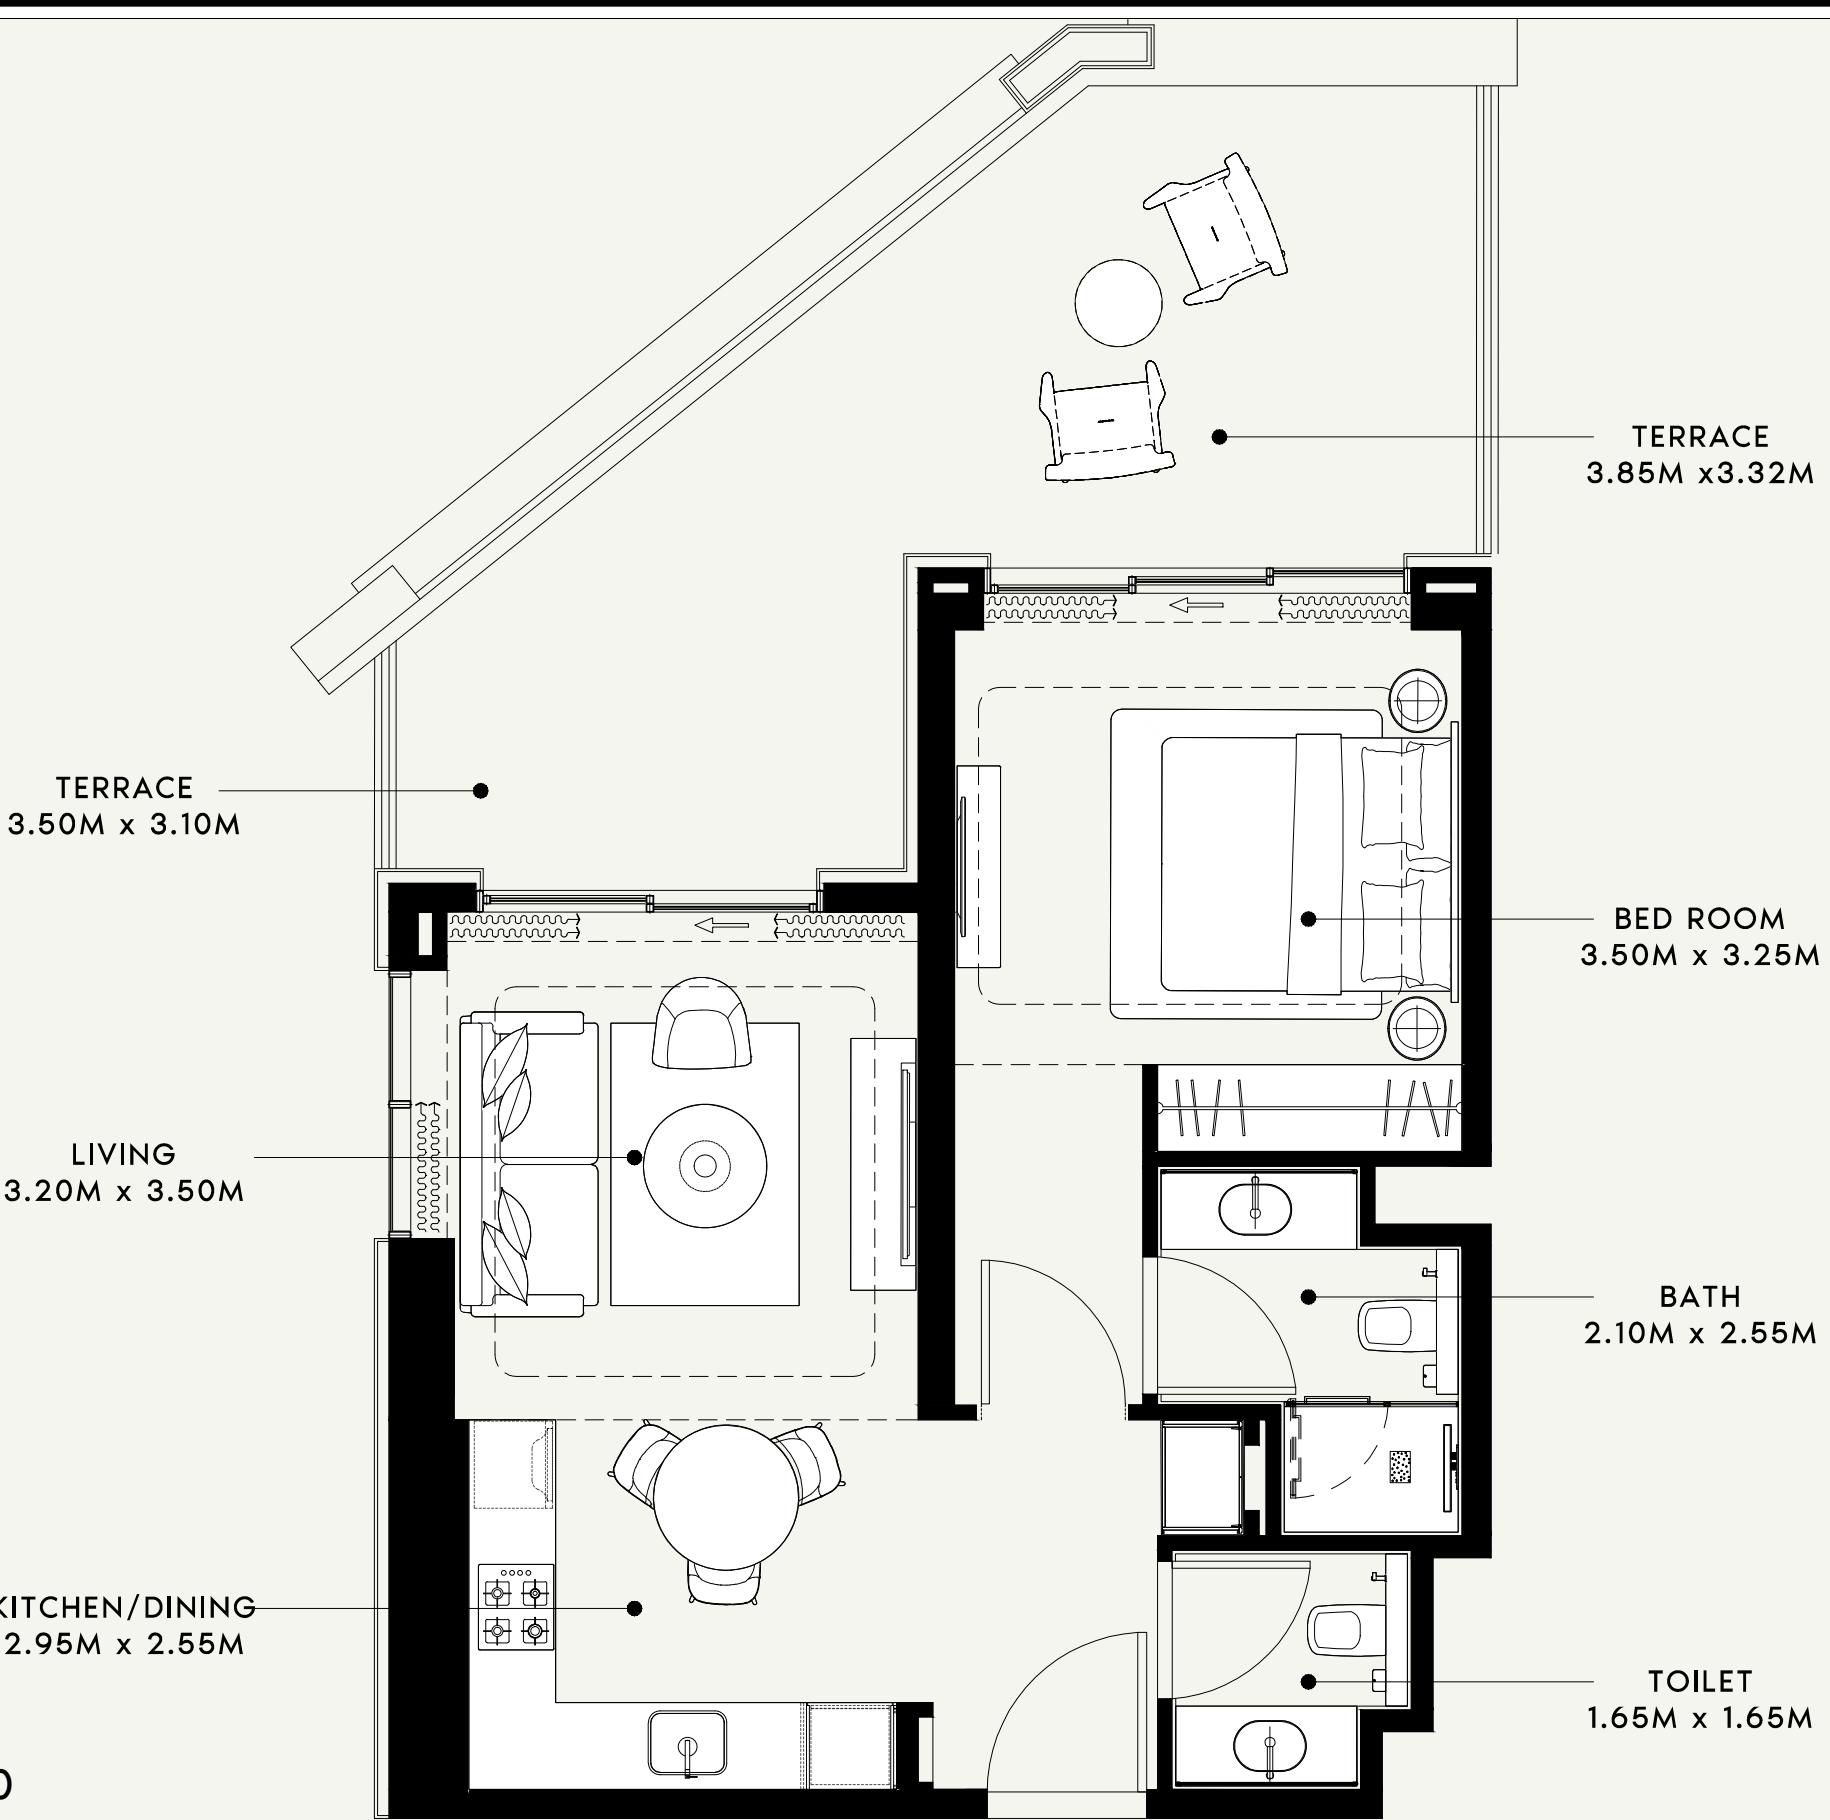

	FLOOR NO: 1st FLOOR	APARTMENT AREA: 566.62 SQ.FT. (52.64 SQ.M.)	DISCLAIMER: <small>THE COLORED MARKETING FLOOR PLANS PROVIDED BY THE DEVELOPER ARE FOR ILLUSTRATIVE PURPOSES ONLY. ACTUAL DIMENSIONS, LAYOUT, AND FINISHES MAY VARY FROM THOSE DEPICTED IN THE PLANS. FURNITURE, FIXTURES, AND EQUIPMENT SHOWN IN THE PLANS ARE FOR DECORATIVE PURPOSES ONLY AND ARE NOT INCLUDED IN THE PURCHASE OR LEASE OF THE PROPERTY. THE DEVELOPER RESERVES THE RIGHT TO MAKE MODIFICATIONS, REVISIONS, AND CHANGES TO THE FLOOR PLANS, SPECIFICATIONS, AND FEATURES WITHOUT PRIOR NOTICE.</small>	PROJECT NAME / BUILDING: RIVIERA 60
	UNIT TYPE: 1 BED ROOM -(TYPE-07)	BALCONY AREA: 282.23 SQ.FT. (26.22 SQ.M.)	TOTAL APARTMENT AREA: 848.85 SQ.FT. (78.86 SQ.M.)	APARTMENT NO: 103

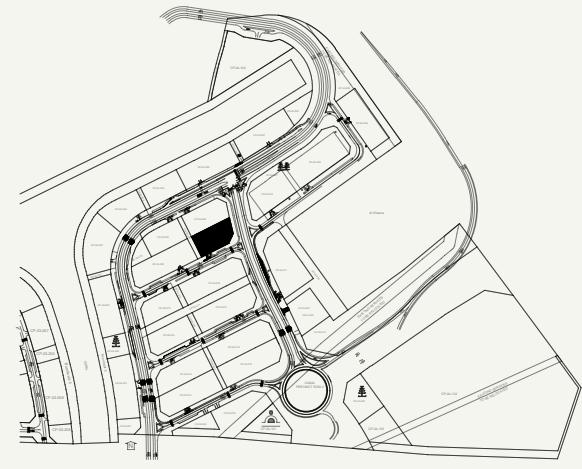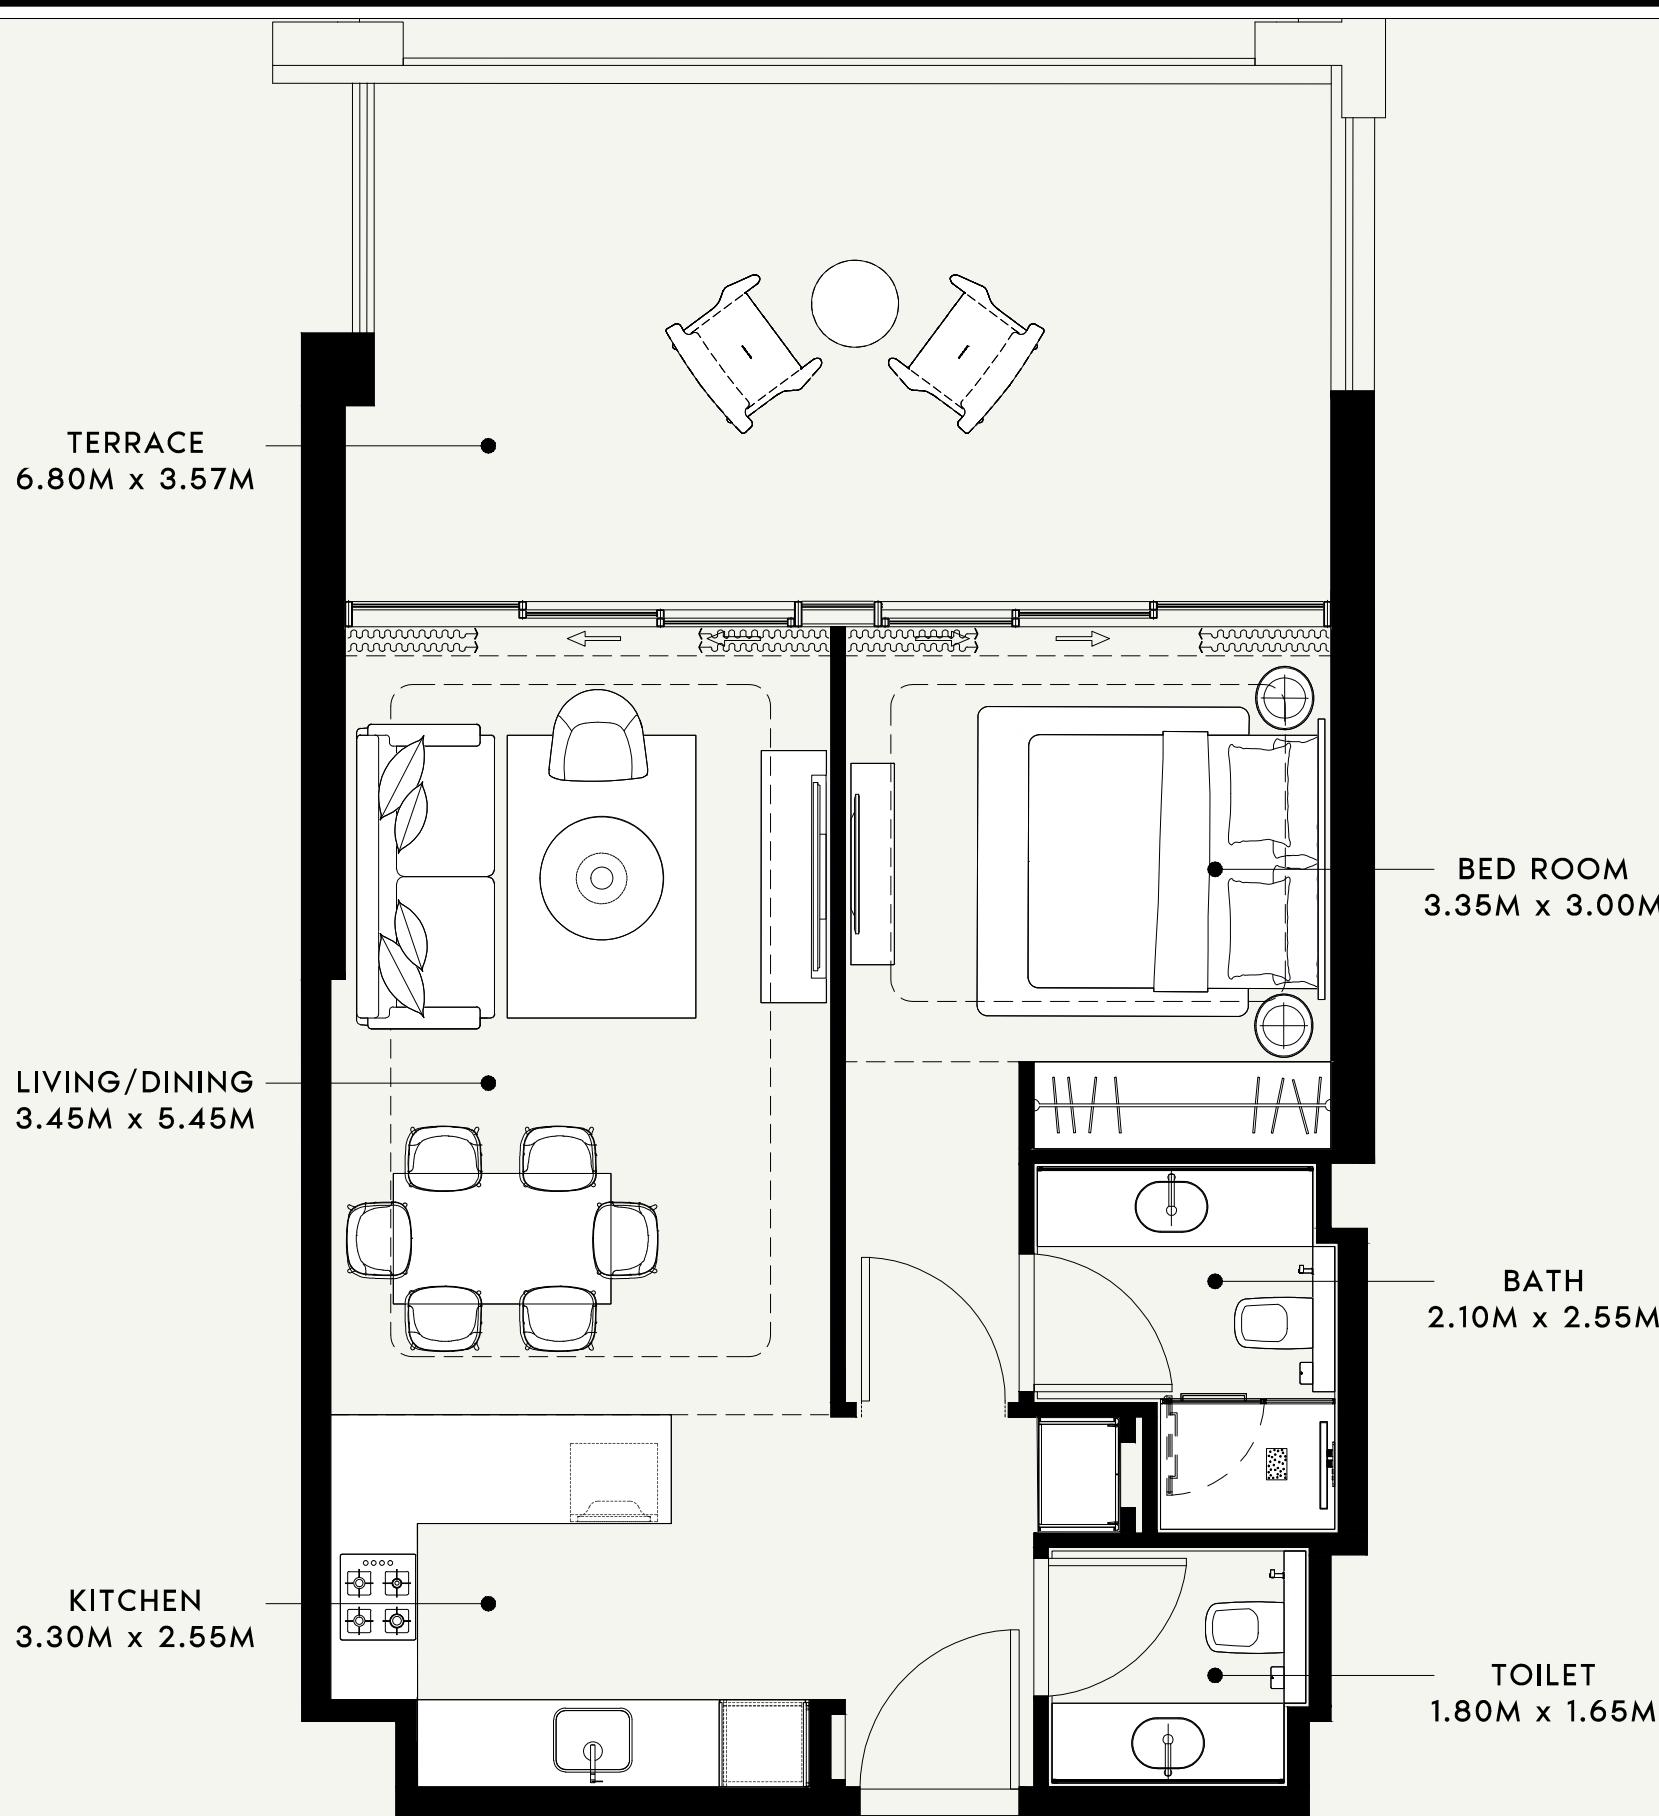

AZIZI

FLOOR NO:

1st FLOOR

APARTMENT AREA:

621.73 SQ.FT. (57.76 SQ.M.)

DISCLAIMER:

THE COLORED MARKETING FLOOR PLANS PROVIDED BY THE DEVELOPER ARE FOR ILLUSTRATIVE PURPOSES ONLY. ACTUAL DIMENSIONS, LAYOUT, AND FINISHES MAY VARY FROM THOSE DEPICTED IN THE PLANS. FURNITURE, FIXTURES, AND EQUIPMENT SHOWN IN THE PLANS ARE FOR DECORATIVE PURPOSES ONLY AND ARE NOT INCLUDED IN THE PURCHASE OR LEASE OF THE PROPERTY. THE DEVELOPER RESERVES THE RIGHT TO MAKE MODIFICATIONS, REVISIONS, AND CHANGES TO THE FLOOR PLANS, SPECIFICATIONS, AND FEATURES WITHOUT PRIOR NOTICE.

PROJECT NAME / BUILDING:

RIVIERA 60

UNIT TYPE:

1 BED ROOM(TYPE-02)

BALCONY AREA:


282.99 SQ.FT. (26.29 SQ.M.)

TOTAL APARTMENT AREA:

904.71 SQ.FT. (84.05 SQ.M.)

APARTMENT NO:

105

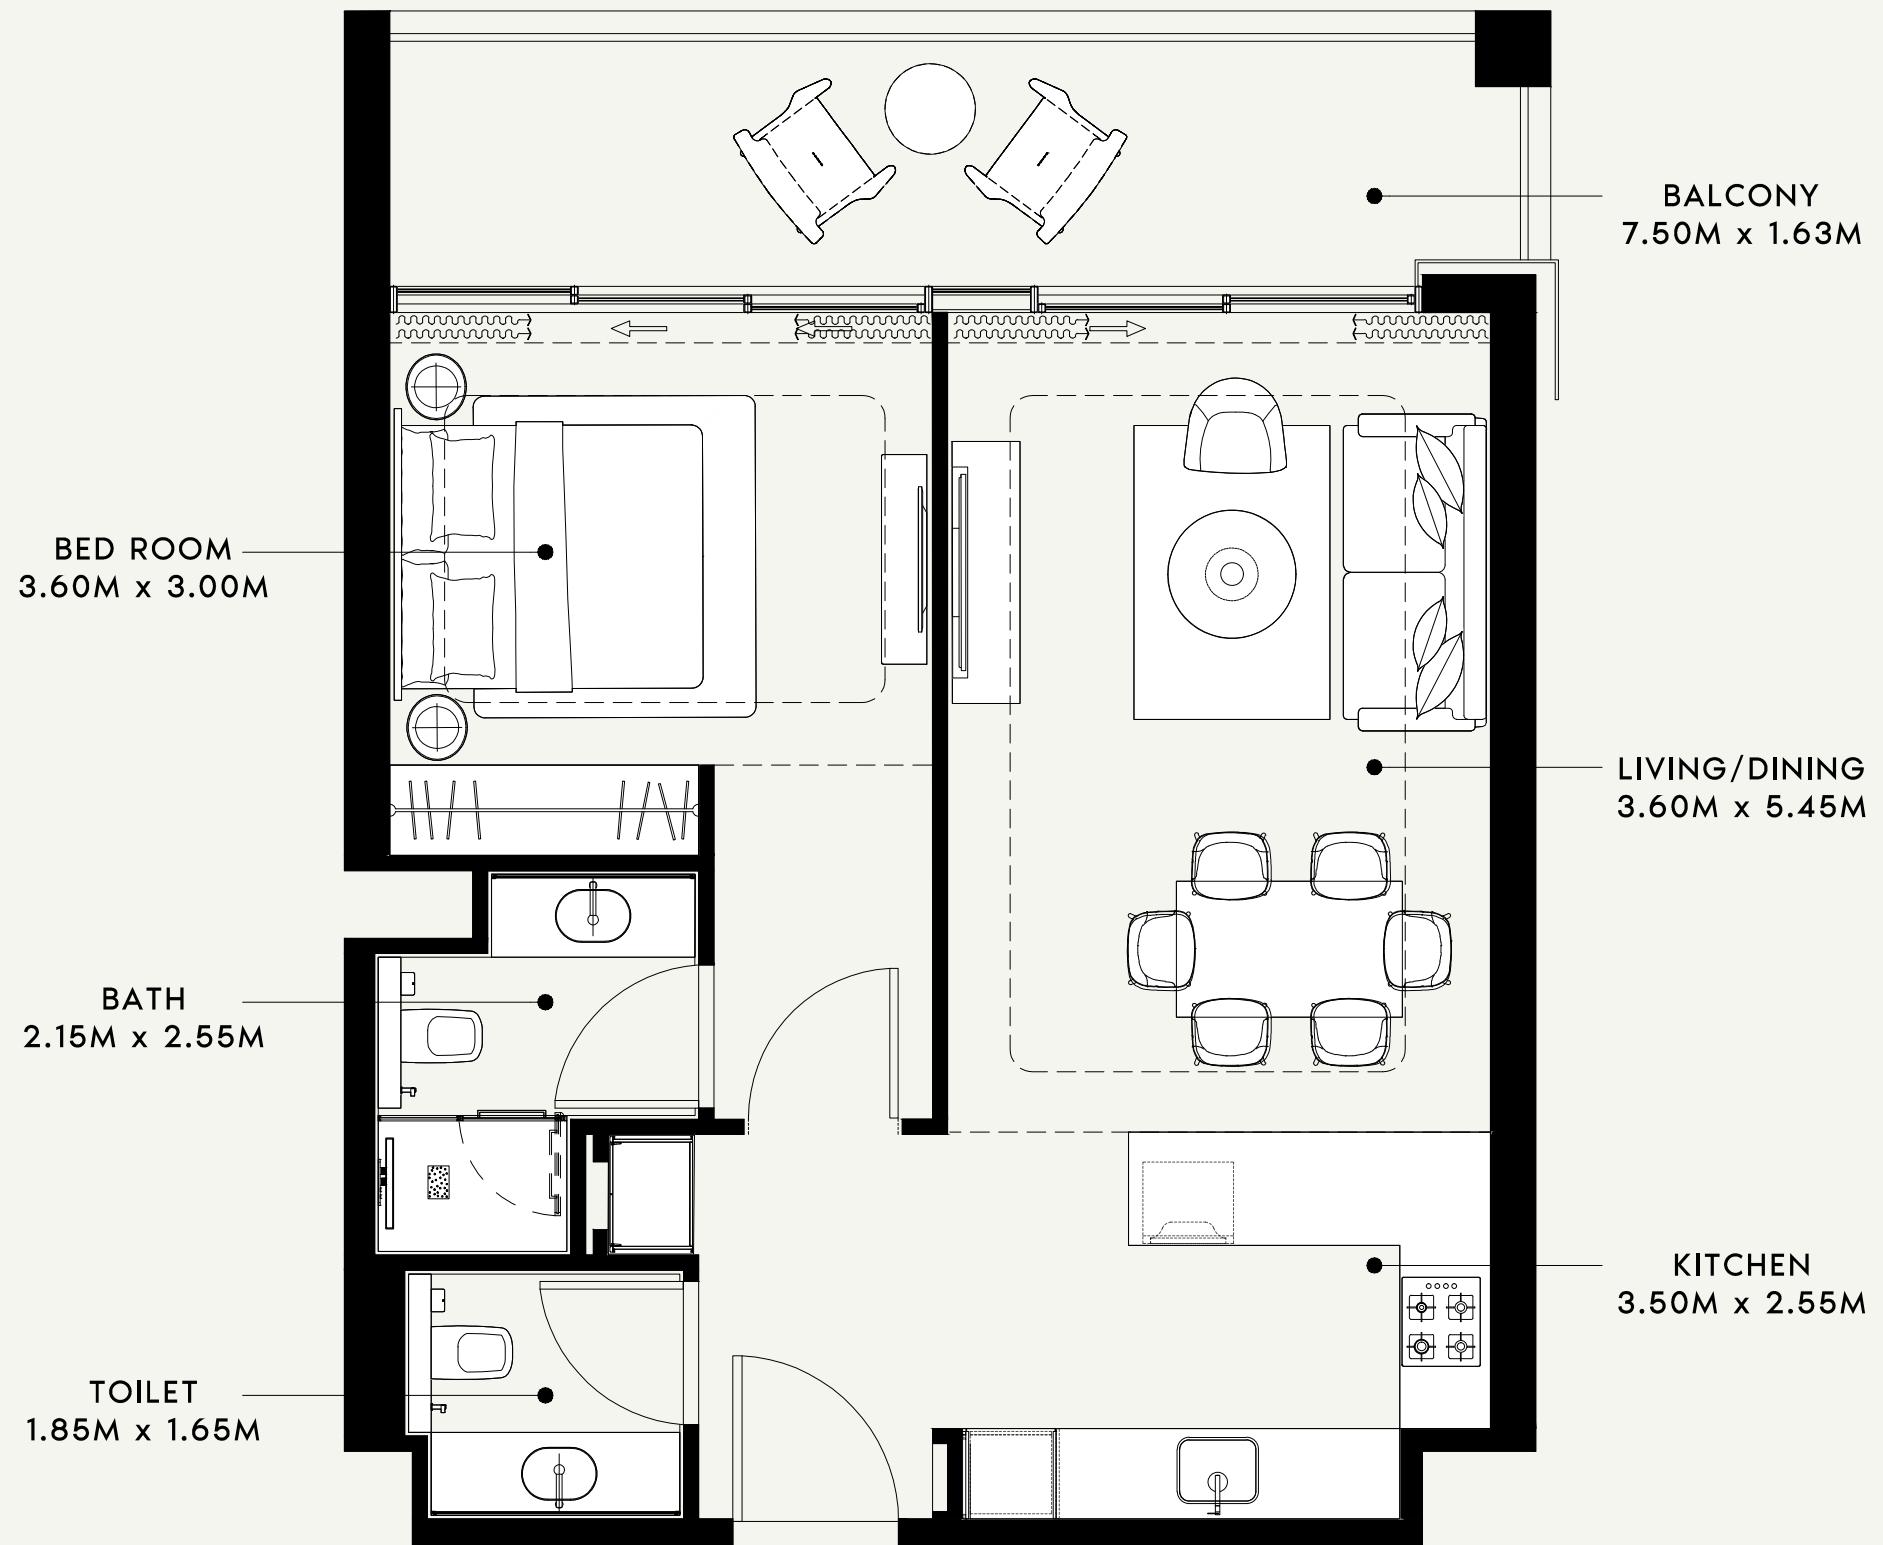

SCALE : 1:50

AZIZI

FLOOR NO:
2nd FLOOR

APARTMENT AREA:
659.40 SQ.FT. (61.26 SQ.M.)

DISCLAIMER:
THE COLORED MARKETING FLOOR PLANS PROVIDED BY THE DEVELOPER ARE FOR ILLUSTRATIVE PURPOSES ONLY. ACTUAL DIMENSIONS, LAYOUT, AND FINISHES MAY VARY FROM THOSE DEPICTED IN THE PLANS. FURNITURE, FIXTURES, AND EQUIPMENT SHOWN IN THE PLANS ARE FOR DECORATIVE PURPOSES ONLY AND ARE NOT INCLUDED IN THE PURCHASE OR LEASE OF THE PROPERTY. THE DEVELOPER RESERVES THE RIGHT TO MAKE MODIFICATIONS, REVISIONS, AND CHANGES TO THE FLOOR PLANS, SPECIFICATIONS, AND FEATURES WITHOUT PRIOR NOTICE.


PROJECT NAME / BUILDING:
RIVIERA 60

UNIT TYPE:
1 BED ROOM -(TYPE-04)


BALCONY AREA:
143.48 SQ.FT. (13.33 SQ.M.)

TOTAL APARTMENT AREA:
802.89 SQ.FT. (74.59 SQ.M.)

APARTMENT NO:
202

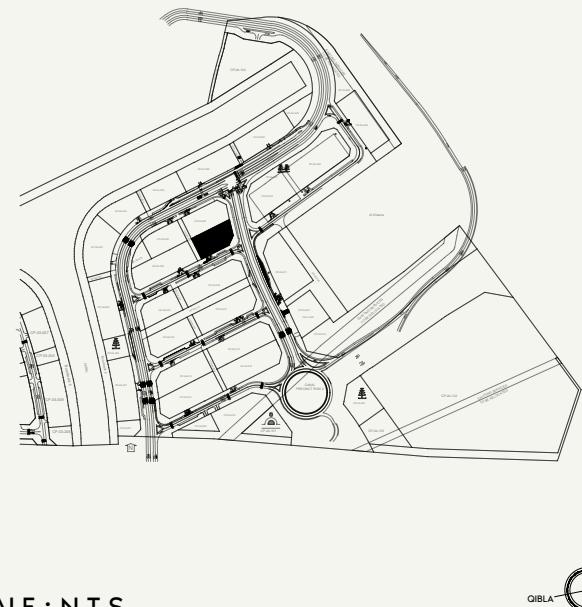




NEIGHBOUR

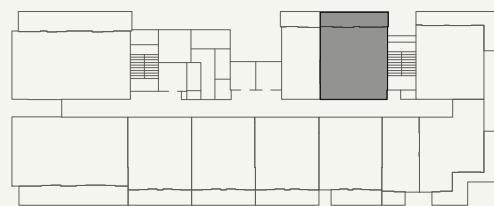

ROAD

SCALE : N.T.S



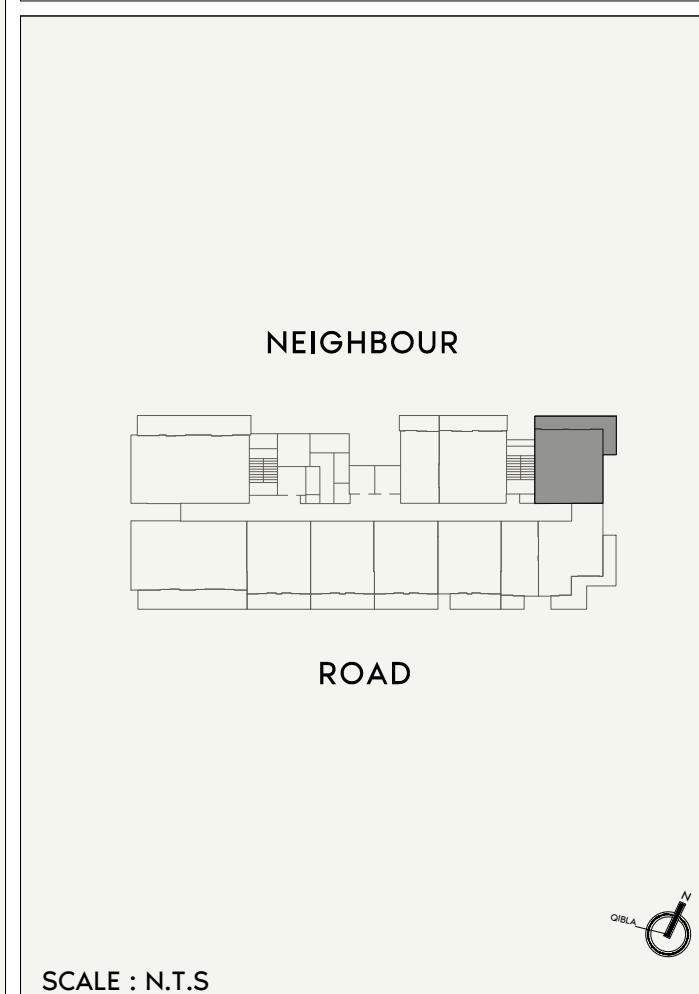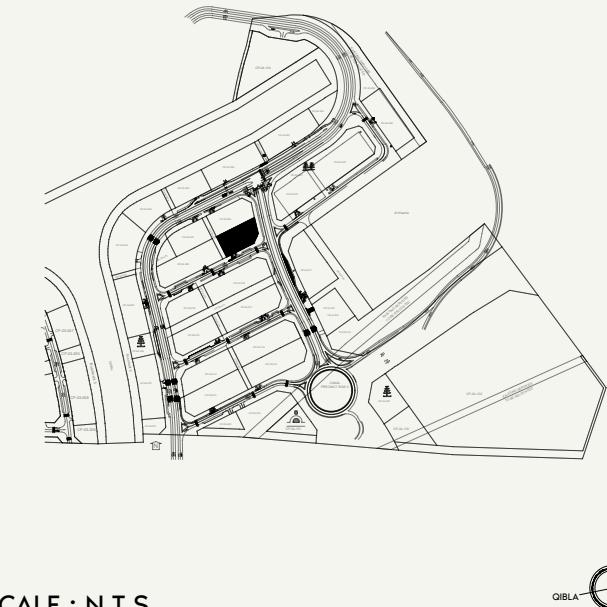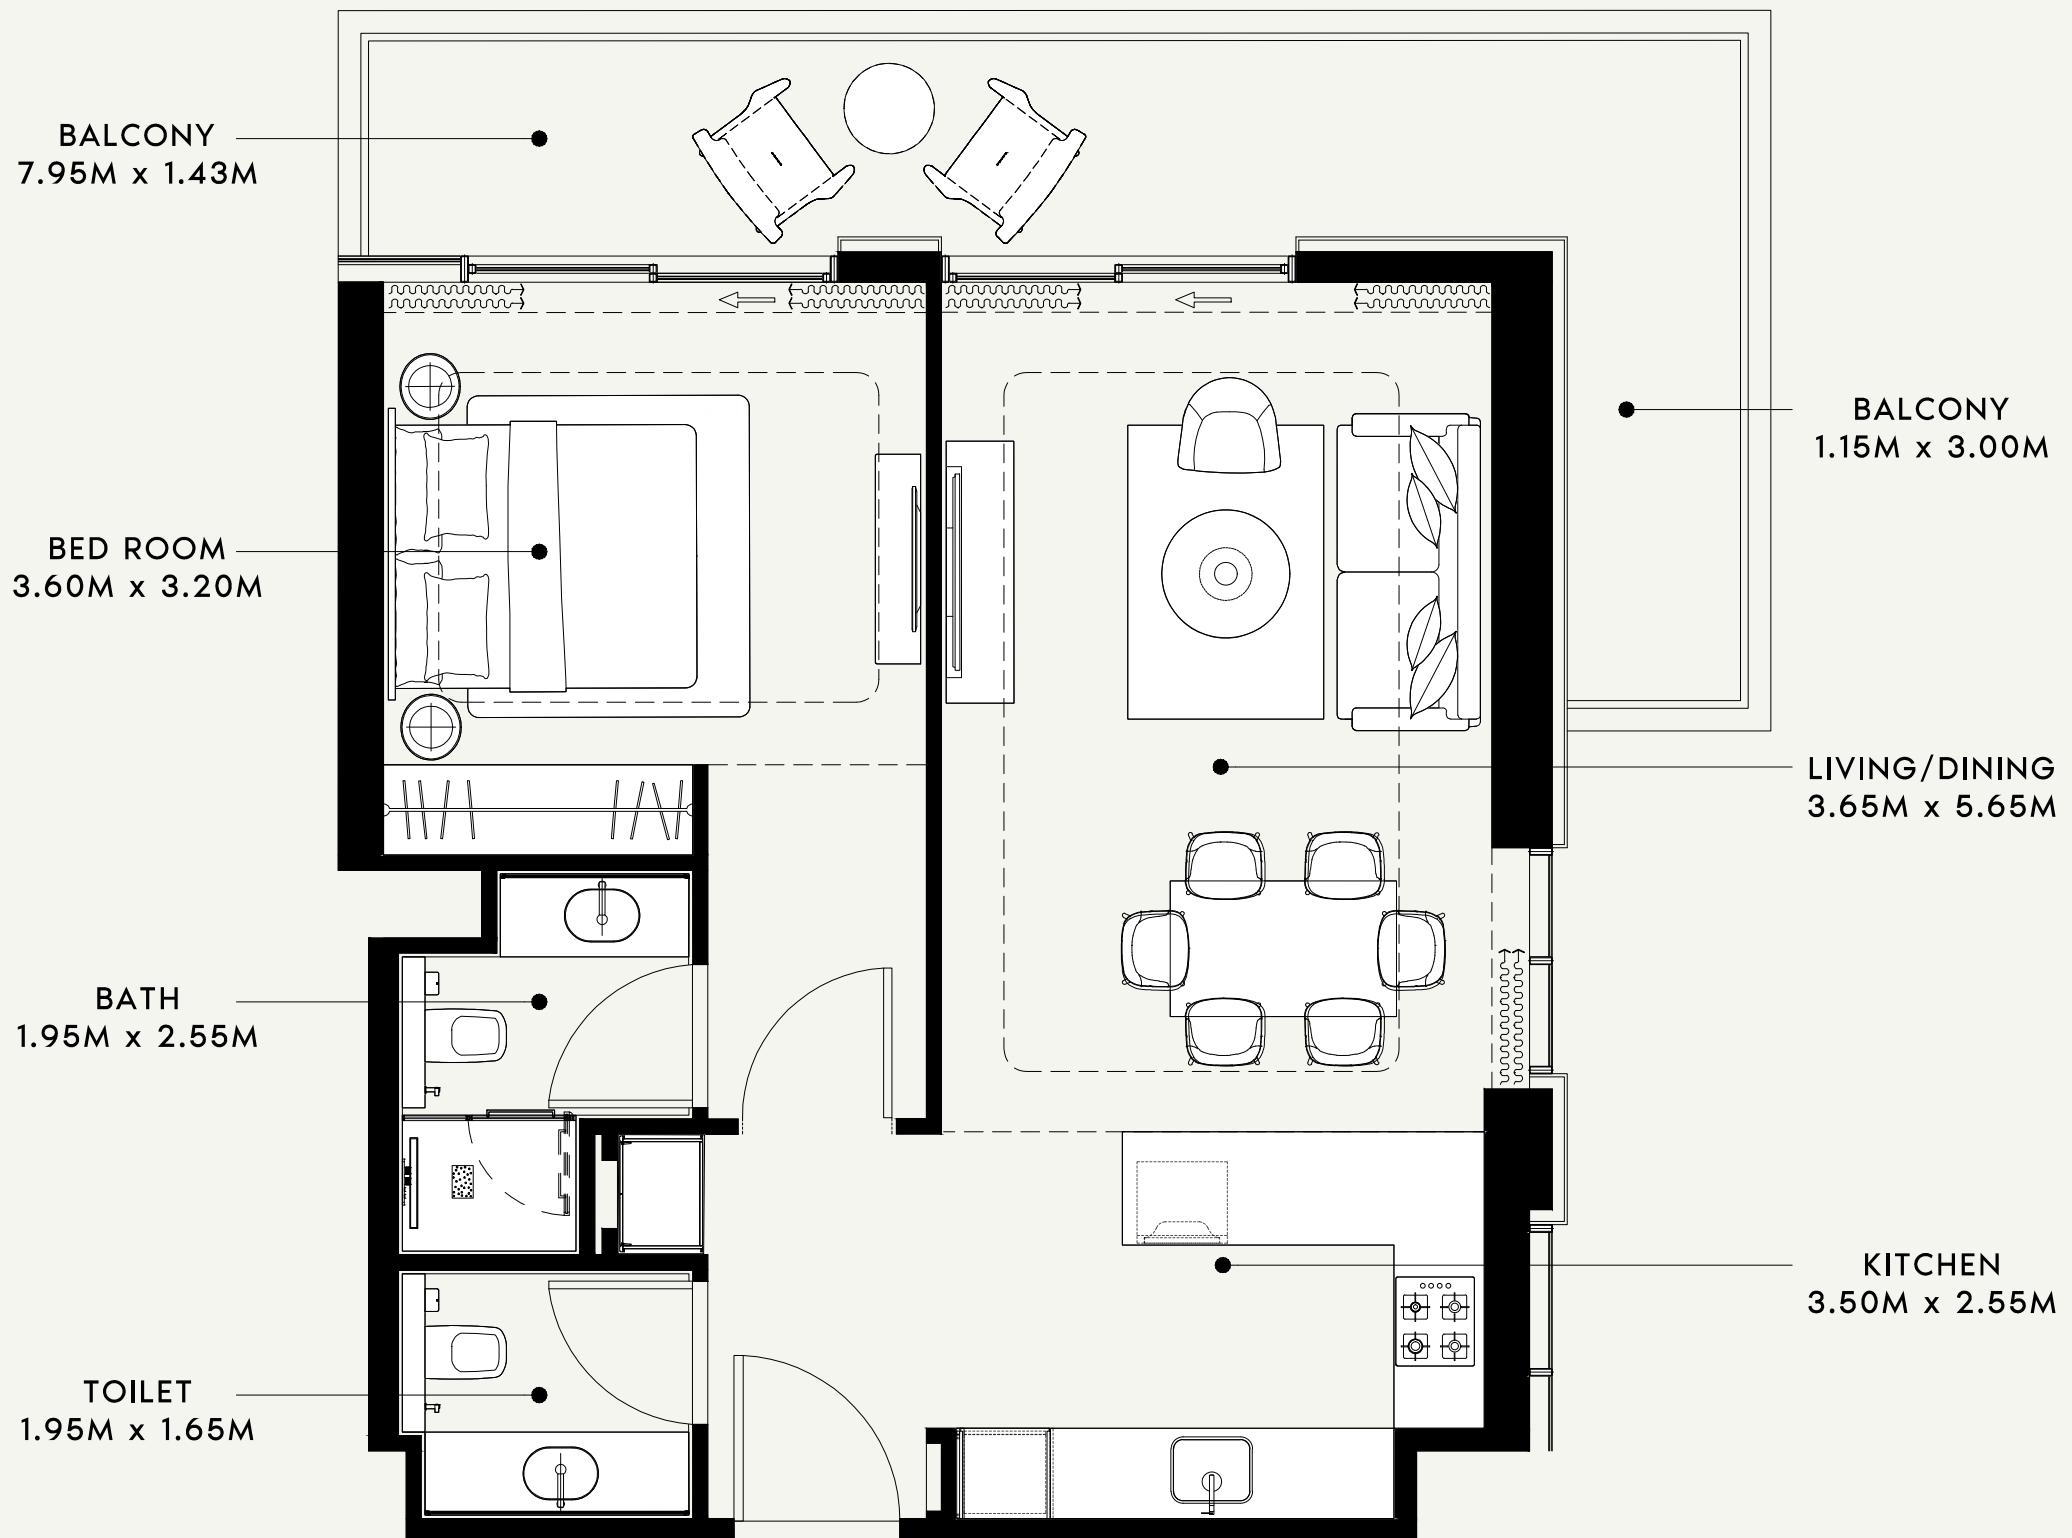

AZIZI

SCALE : 1:50

FLOOR NO:
2nd FLOOR

APARTMENT AREA:
682.01 SQ.FT. (63.36 SQ.M.)

DISCLAIMER:
THE COLORED MARKETING FLOOR PLANS PROVIDED BY THE DEVELOPER ARE FOR ILLUSTRATIVE PURPOSES ONLY. ACTUAL DIMENSIONS, LAYOUT, AND FINISHES MAY VARY FROM THOSE DEPICTED IN THE PLANS. FURNITURE, FIXTURES, AND EQUIPMENT SHOWN IN THE PLANS ARE FOR DECORATIVE PURPOSES ONLY AND ARE NOT INCLUDED IN THE PURCHASE OR LEASE OF THE PROPERTY. THE DEVELOPER RESERVES THE RIGHT TO MAKE MODIFICATIONS, REVISIONS, AND CHANGES TO THE FLOOR PLANS, SPECIFICATIONS, AND FEATURES WITHOUT PRIOR NOTICE.


PROJECT NAME / BUILDING:
RIVIERA 60

UNIT TYPE:
1 BED ROOM -(TYPE-05)

BALCONY AREA:
200.21 SQ.FT. (18.60 SQ.M.)

TOTAL APARTMENT AREA:
882.22 SQ.FT. (81.96 SQ.M.)

APARTMENT NO:
203

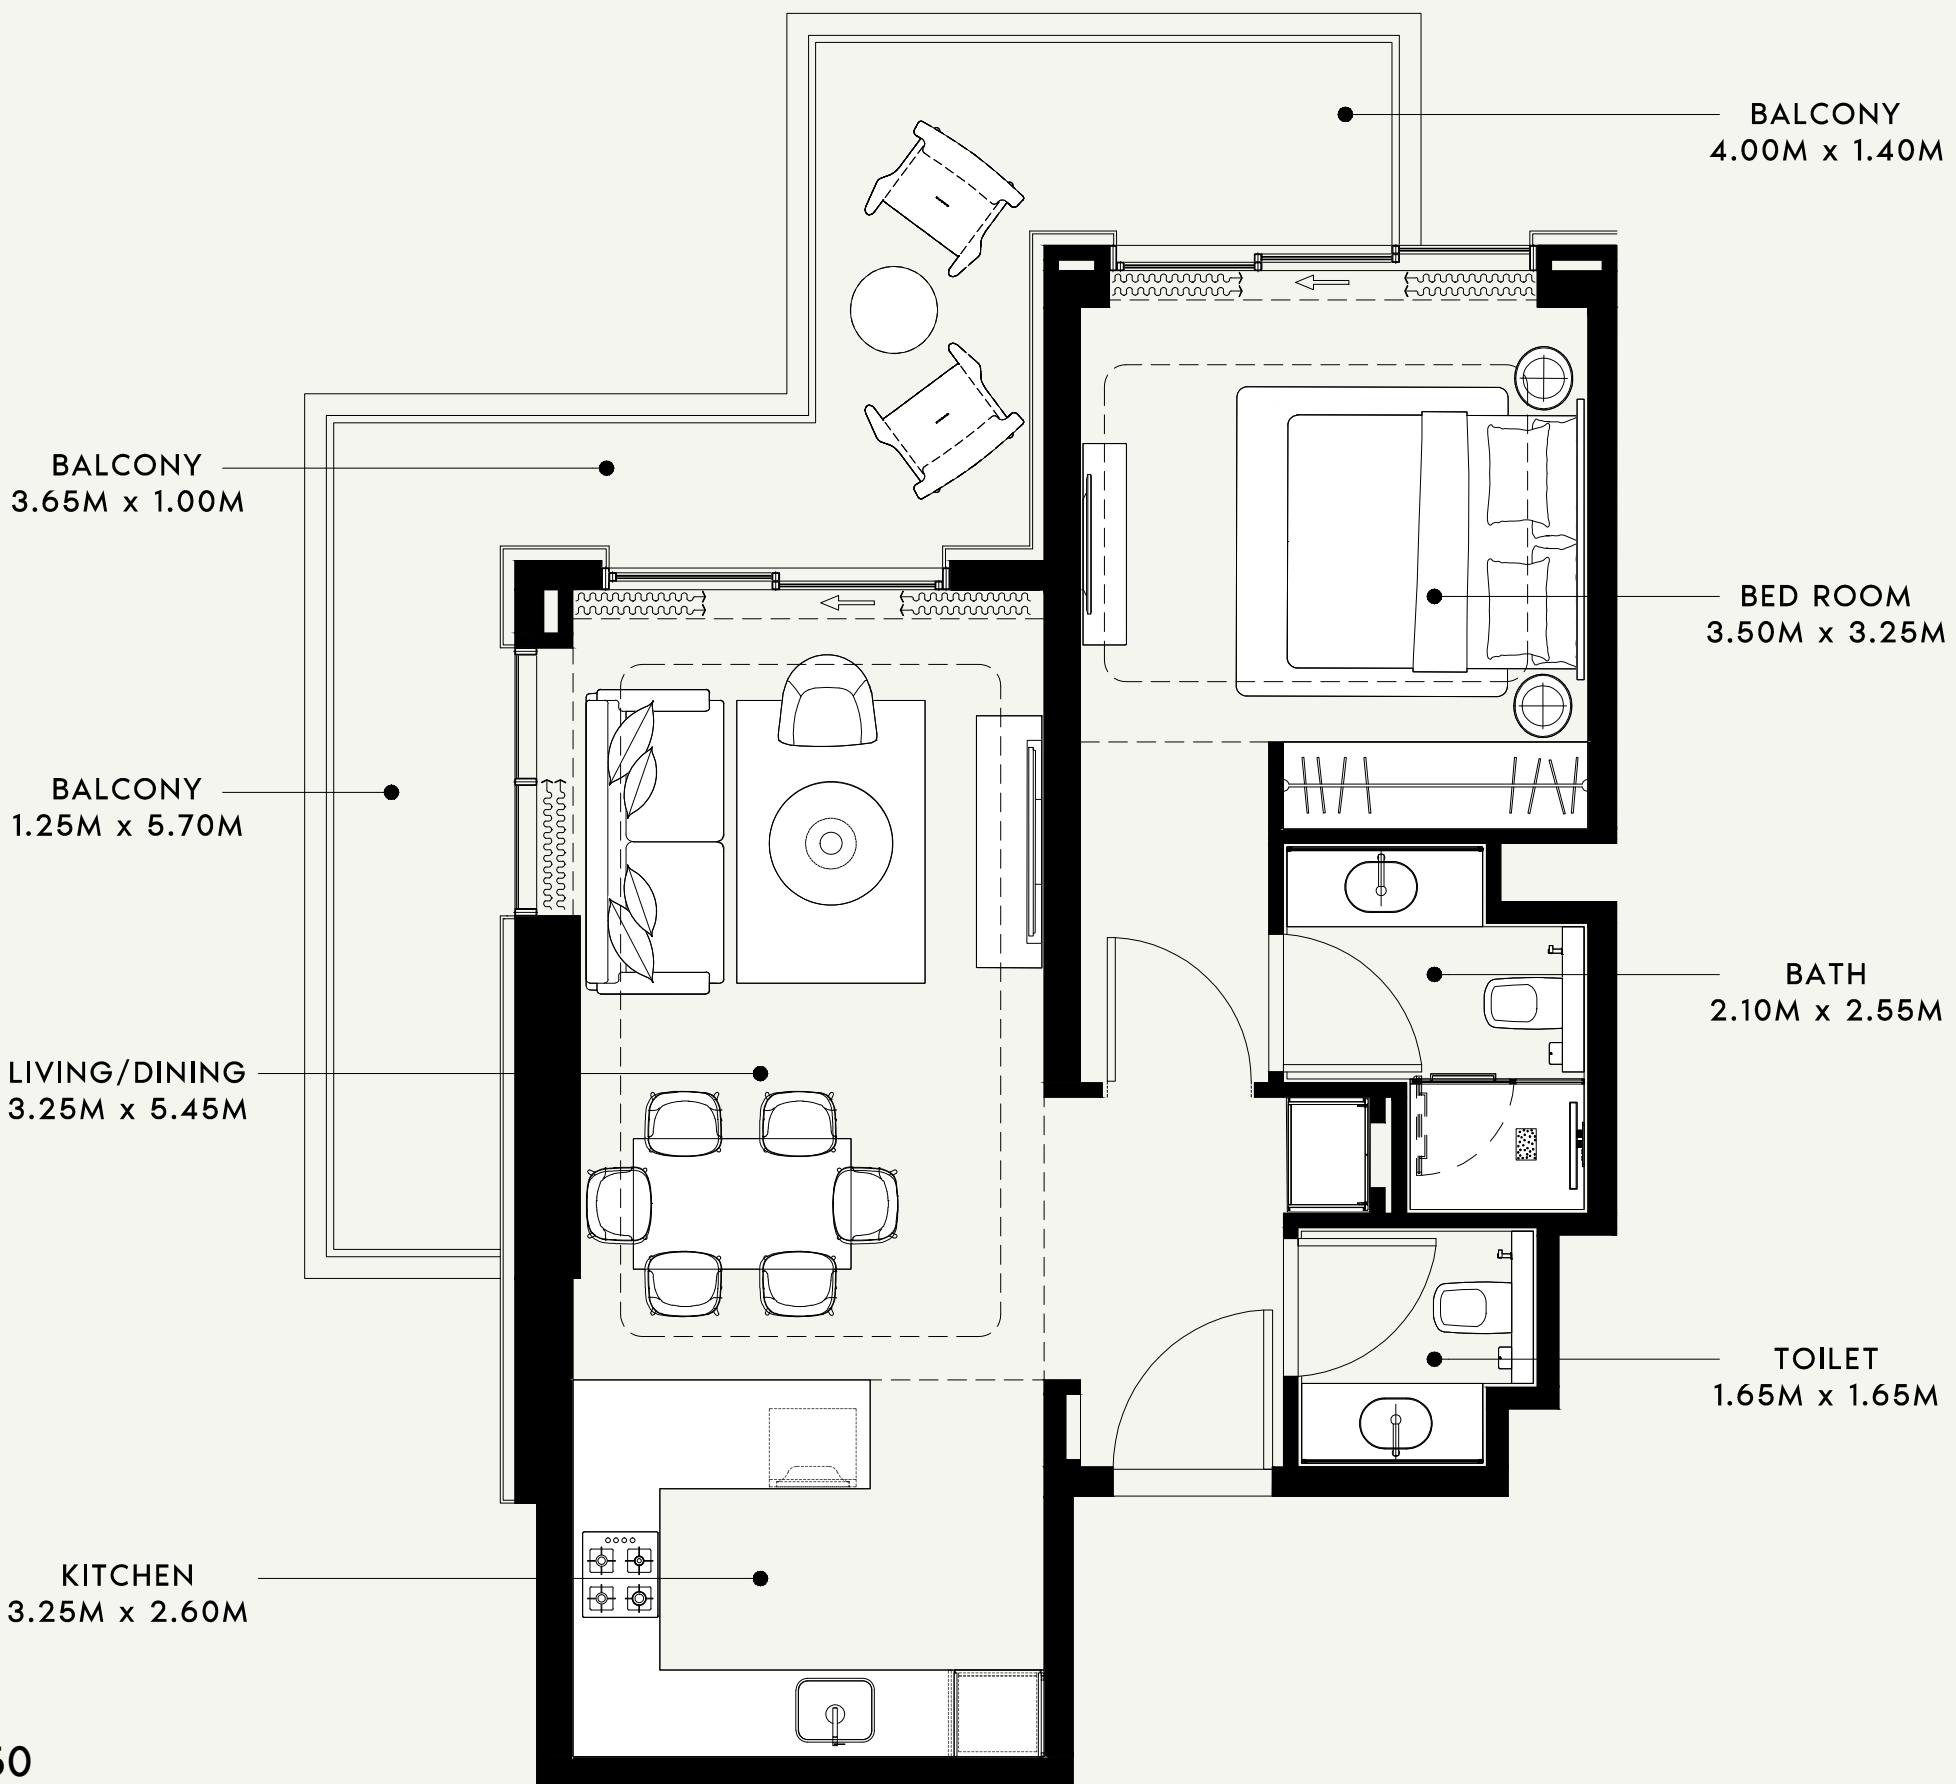


DISCLAIMER:
THE COLORED MARKETING FLOOR PLANS PROVIDED BY THE DEVELOPER ARE FOR ILLUSTRATIVE PURPOSES ONLY. ACTUAL DIMENSIONS, LAYOUT, AND FINISHES MAY VARY FROM THOSE DEPICTED IN THE PLANS. FURNITURE, FIXTURES, AND EQUIPMENT SHOWN IN THE PLANS ARE FOR DECORATIVE PURPOSES ONLY AND ARE NOT INCLUDED IN THE PURCHASE OR LEASE OF THE PROPERTY. THE DEVELOPER RESERVES THE RIGHT TO MAKE MODIFICATIONS, REVISIONS, AND CHANGES TO THE FLOOR PLANS, SPECIFICATIONS, AND FEATURES WITHOUT PRIOR NOTICE.

PROJECT NAME / BUILDING:


RIVIERA 60

APARTMENT NO:

204

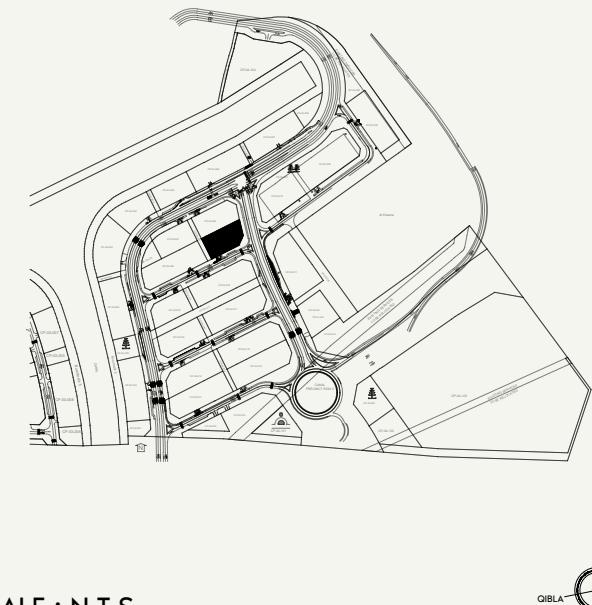

NEIGHBOUR

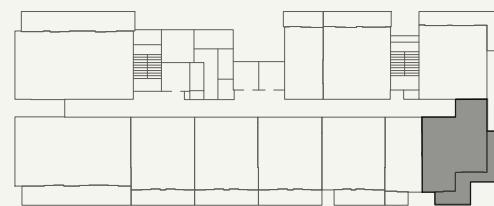

ROAD

SCALE : N.T.S

AZIZI

FLOOR NO:

2nd FLOOR

APARTMENT AREA:

643.90 SQ.FT. (59.82 SQ.M.)

UNIT TYPE:


1 BED ROOM -(TYPE-06)

BALCONY AREA:

216.36 SQ.FT. (20.10 SQ.M.)

TOTAL APARTMENT AREA:

860.26 SQ.FT. (79.92 SQ.M.)

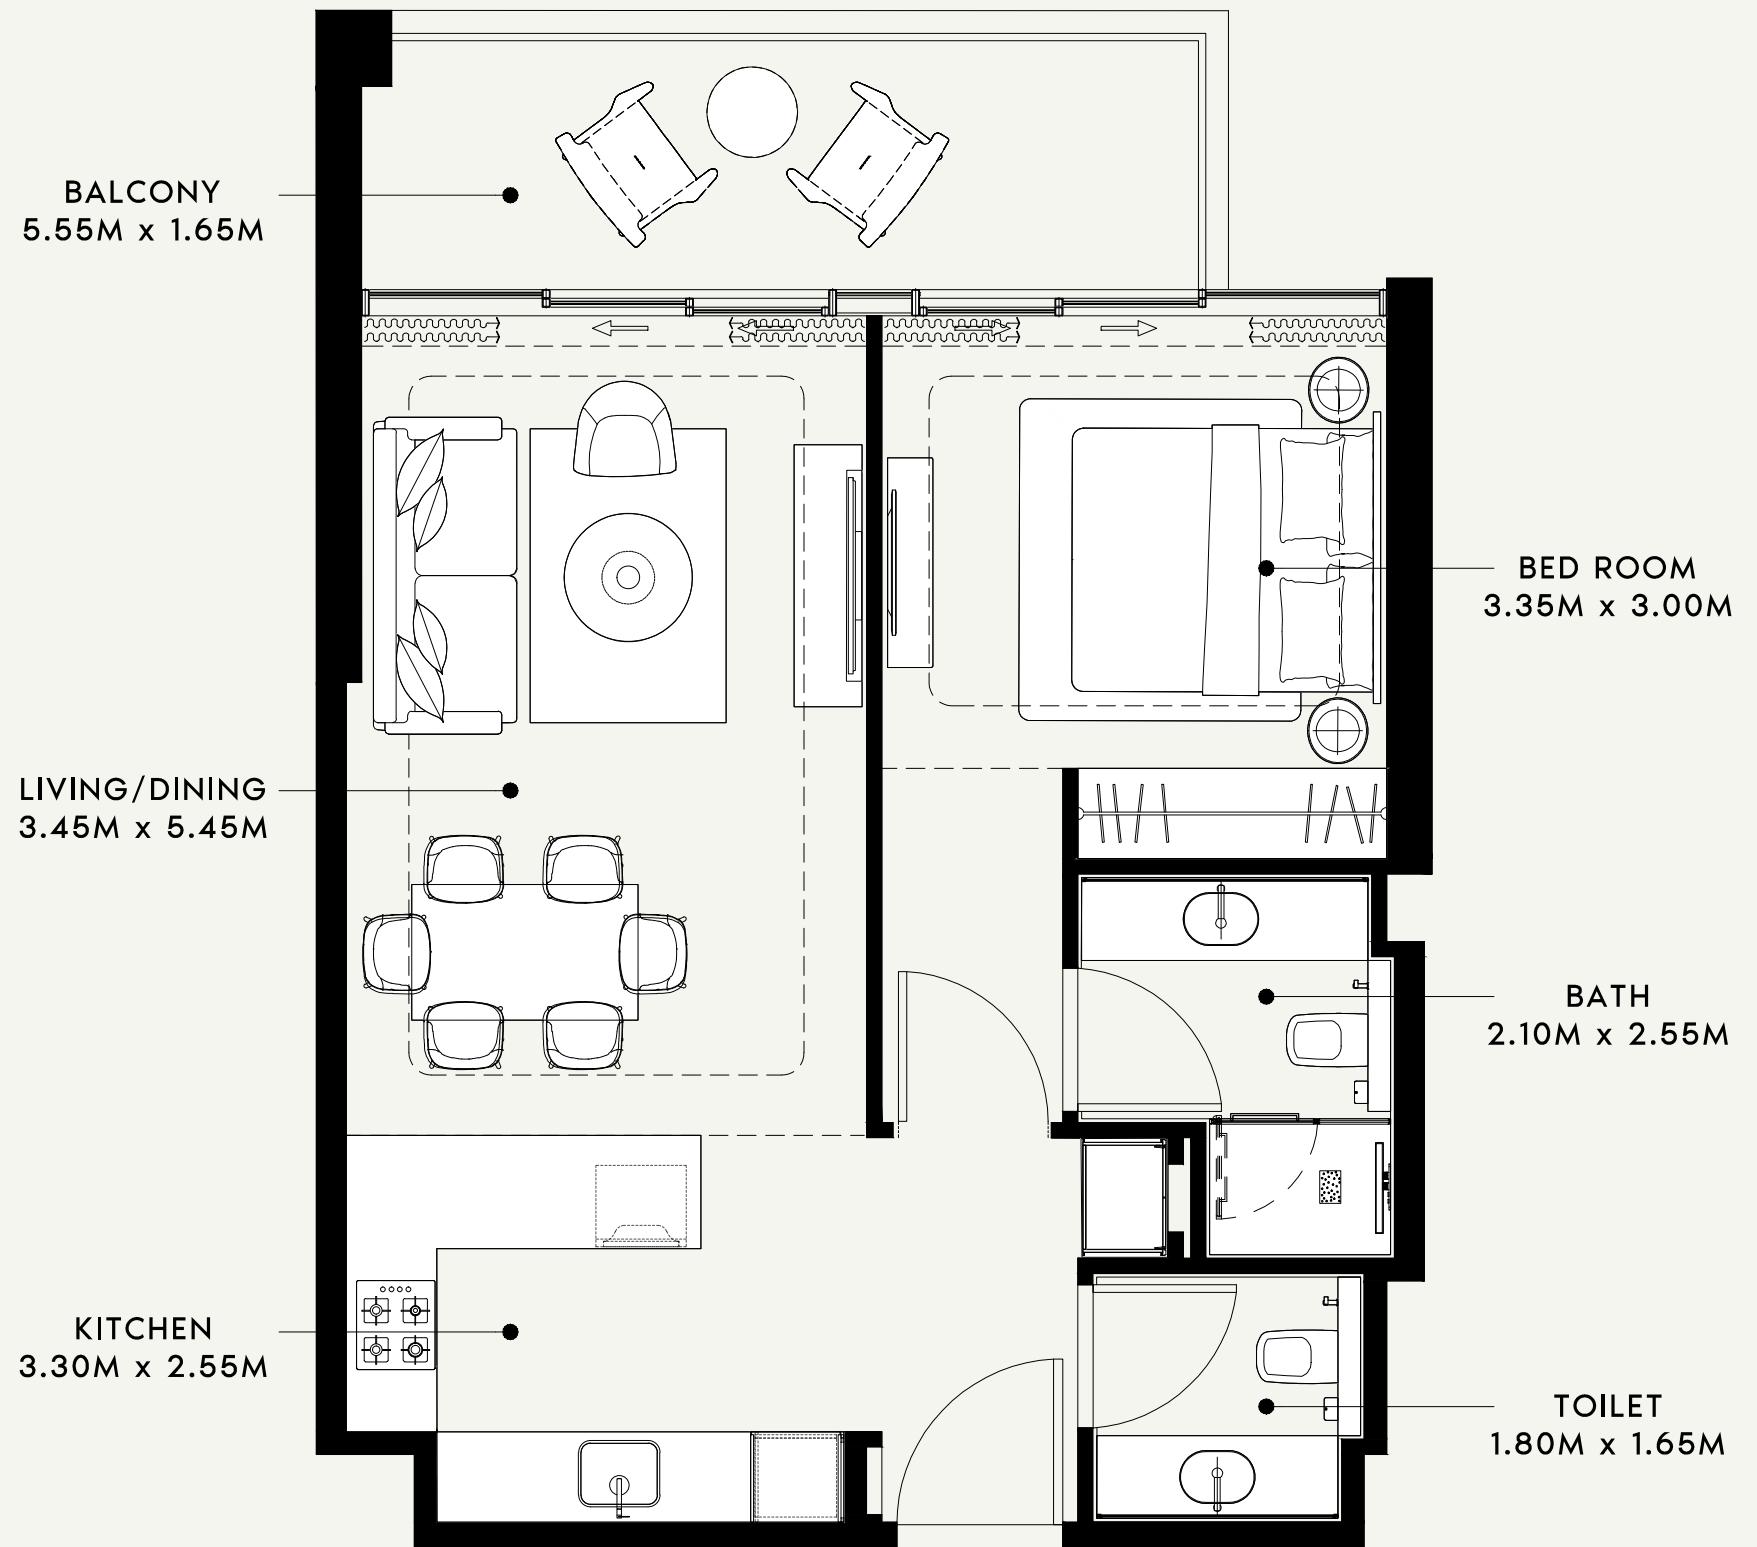

SCALE : 1:50

AZIZI

FLOOR NO:

2nd FLOOR

APARTMENT AREA:

619.04 SQ.FT. (57.51 SQ.M.)

DISCLAIMER:

THE COLORED MARKETING FLOOR PLANS PROVIDED BY THE DEVELOPER ARE FOR ILLUSTRATIVE PURPOSES ONLY. ACTUAL DIMENSIONS, LAYOUT, AND FINISHES MAY VARY FROM THOSE DEPICTED IN THE PLANS. FURNITURE, FIXTURES, AND EQUIPMENT SHOWN IN THE PLANS ARE FOR DECORATIVE PURPOSES ONLY AND ARE NOT INCLUDED IN THE PURCHASE OR LEASE OF THE PROPERTY. THE DEVELOPER RESERVES THE RIGHT TO MAKE MODIFICATIONS, REVISIONS, AND CHANGES TO THE FLOOR PLANS, SPECIFICATIONS, AND FEATURES WITHOUT PRIOR NOTICE.

PROJECT NAME / BUILDING:

RIVIERA 60

UNIT TYPE:

1 BED ROOM(TYPE-02)

BALCONY AREA:


108.61 SQ.FT. (10.09 SQ.M.)

TOTAL APARTMENT AREA:


727.65 SQ.FT. (67.60 SQ.M.)

APARTMENT NO:

206

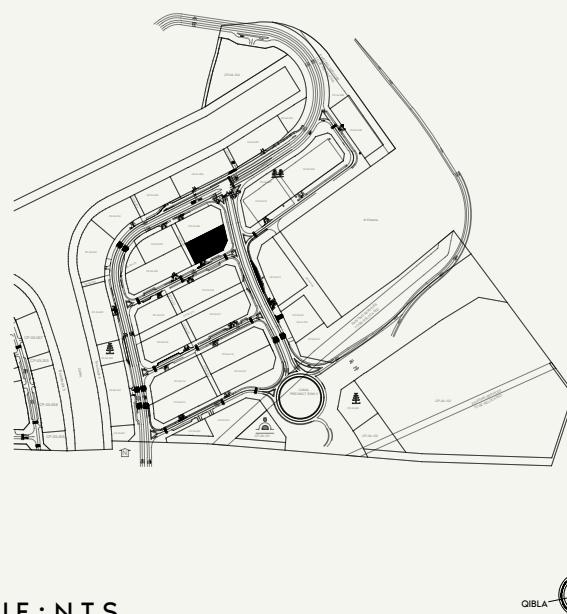

SCALE : N.T.S.

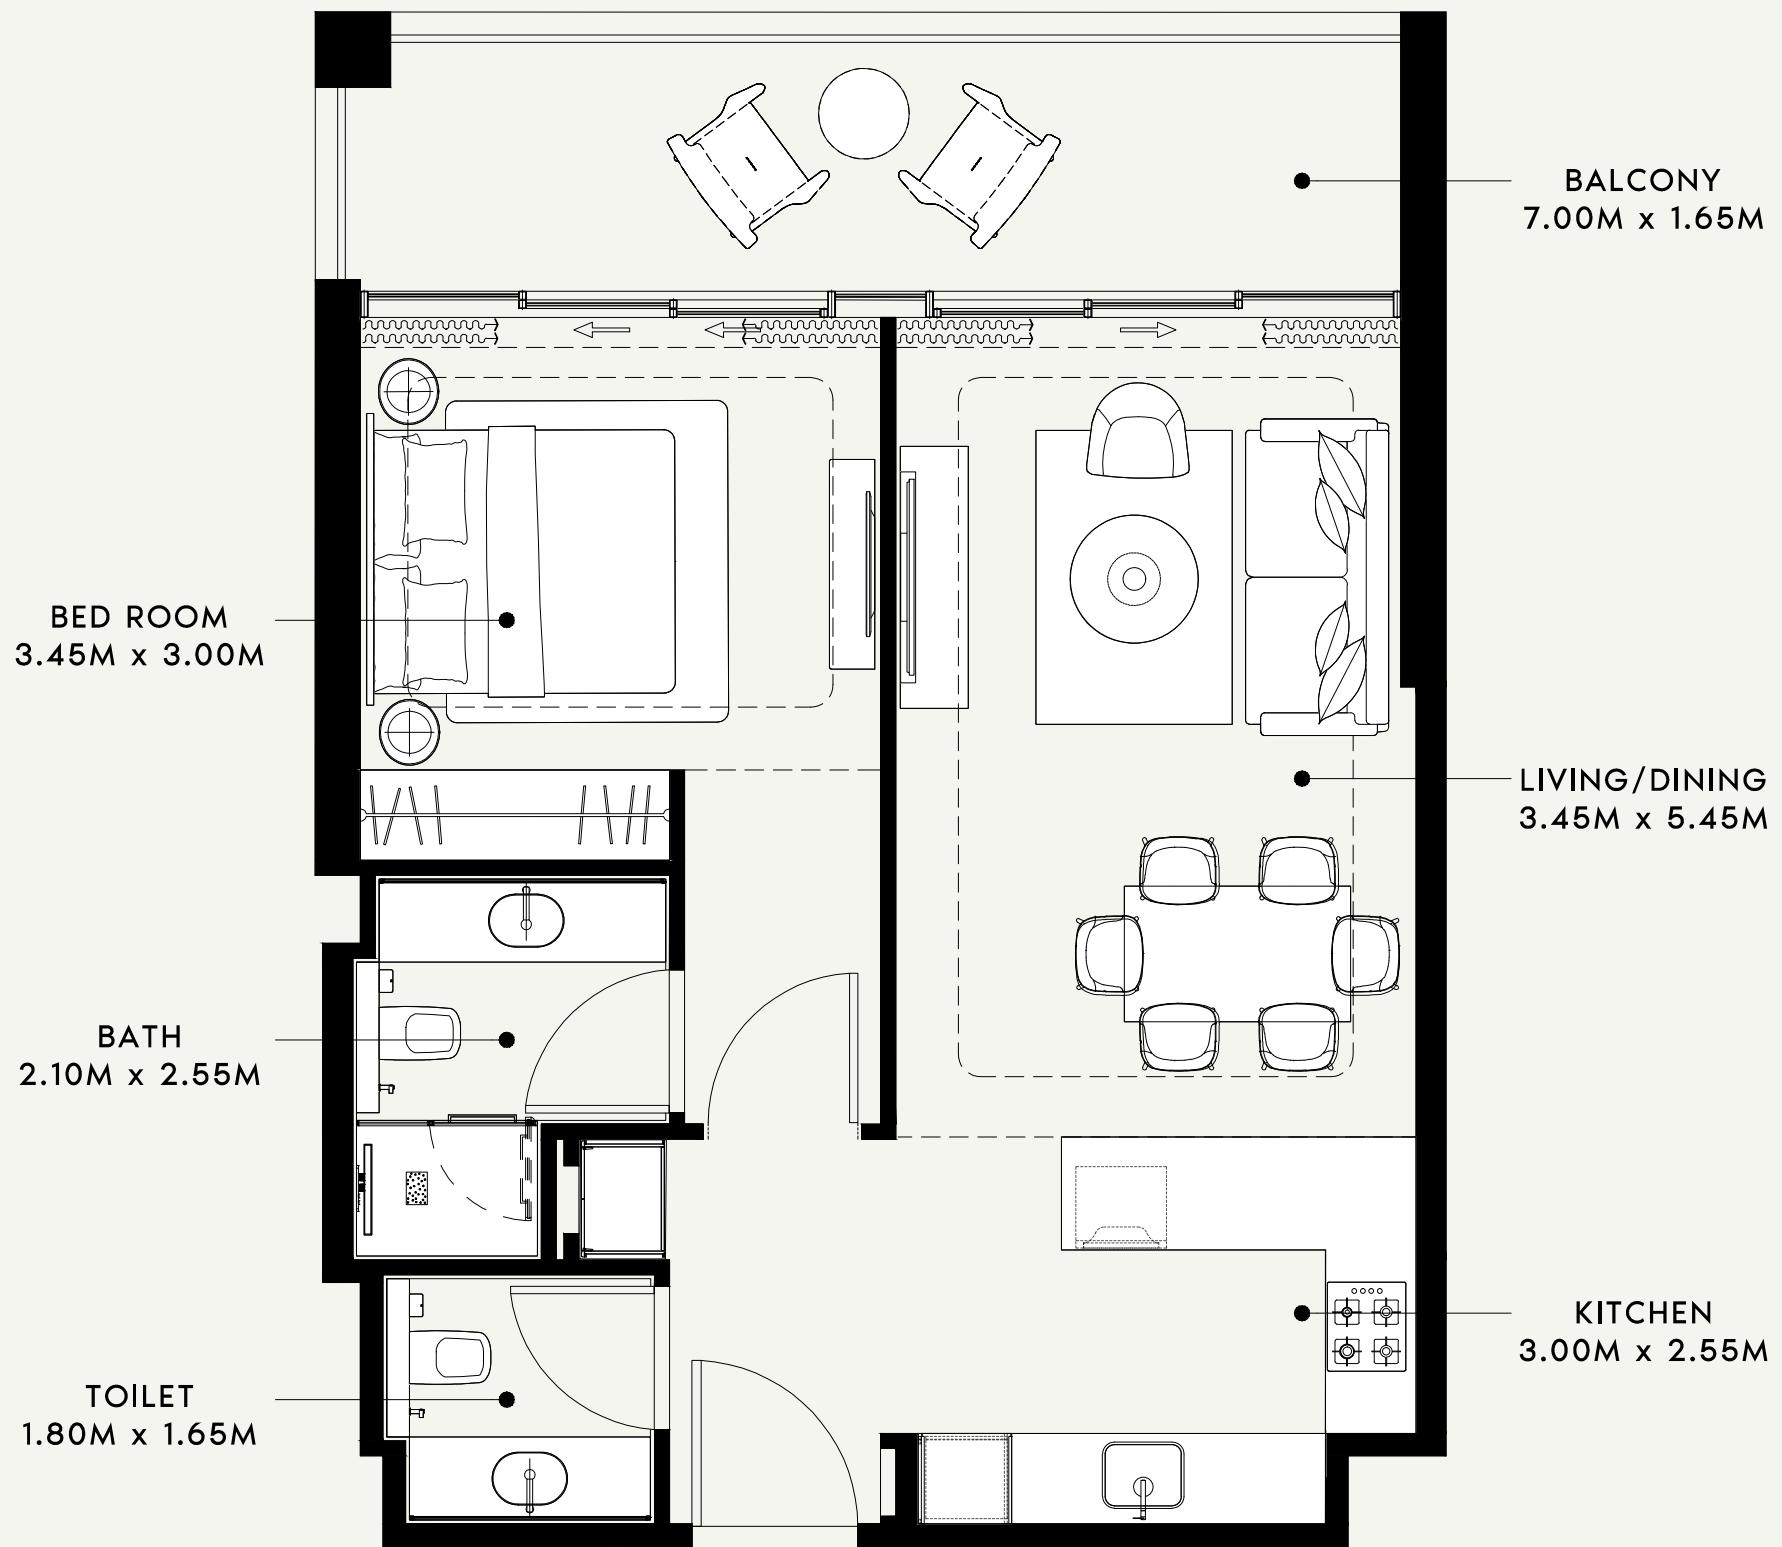

SCALE : 1:50

AZIZI

FLOOR NO:
2nd FLOOR

APARTMENT AREA:
627.54 SQ.FT. (58.30 SQ.M.)

DISCLAIMER:
THE COLORED MARKETING FLOOR PLANS PROVIDED BY THE DEVELOPER ARE FOR ILLUSTRATIVE PURPOSES ONLY. ACTUAL DIMENSIONS, LAYOUT, AND FINISHES MAY VARY FROM THOSE DEPICTED IN THE PLANS. FURNITURE, FIXTURES, AND EQUIPMENT SHOWN IN THE PLANS ARE FOR DECORATIVE PURPOSES ONLY AND ARE NOT INCLUDED IN THE PURCHASE OR LEASE OF THE PROPERTY. THE DEVELOPER RESERVES THE RIGHT TO MAKE MODIFICATIONS, REVISIONS, AND CHANGES TO THE FLOOR PLANS, SPECIFICATIONS, AND FEATURES WITHOUT PRIOR NOTICE.


PROJECT NAME / BUILDING:
RIVIERA 60

UNIT TYPE:
1 BED ROOM(TYPE-01)


BALCONY AREA:
135.52 SQ.FT. (12.59 SQ.M.)

TOTAL APARTMENT AREA:
763.06 SQ.FT. (70.89 SQ.M.)

APARTMENT NO:
207

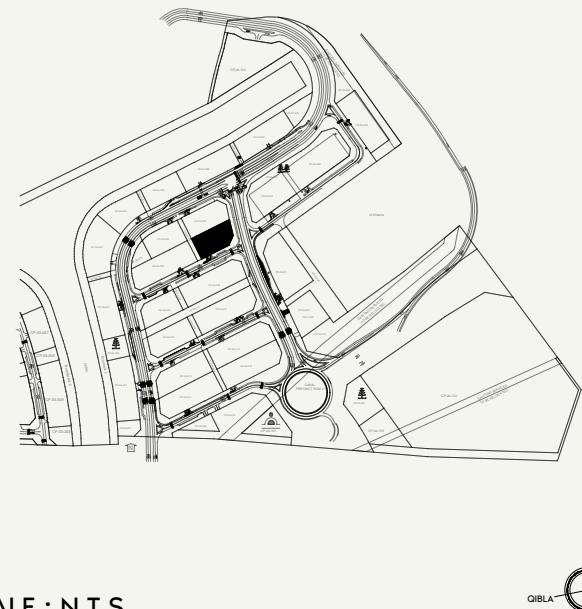




NEIGHBOUR

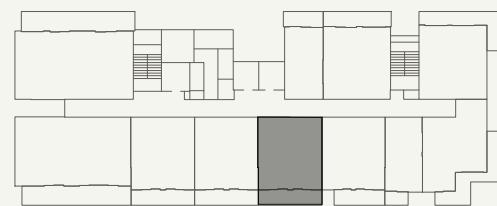

ROAD

SCALE : N.T.S



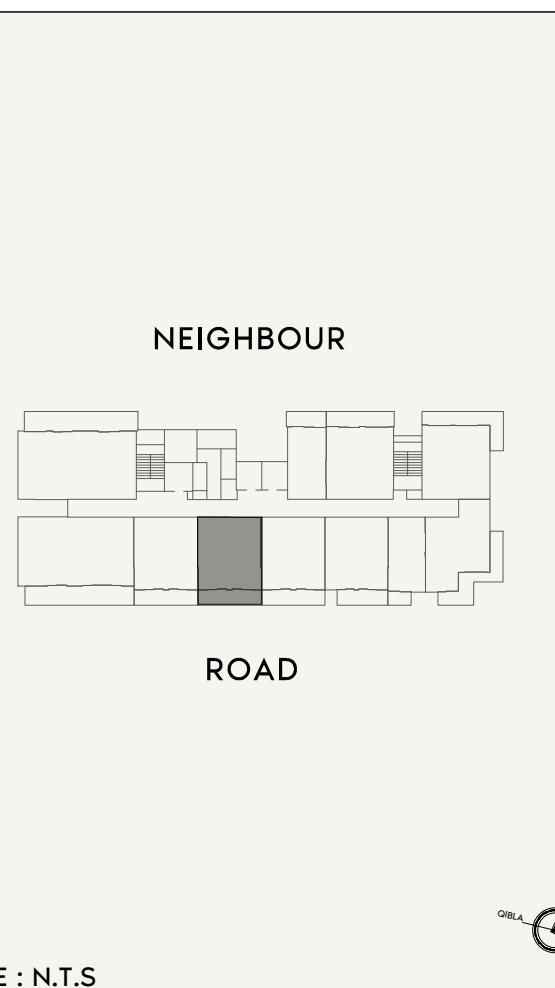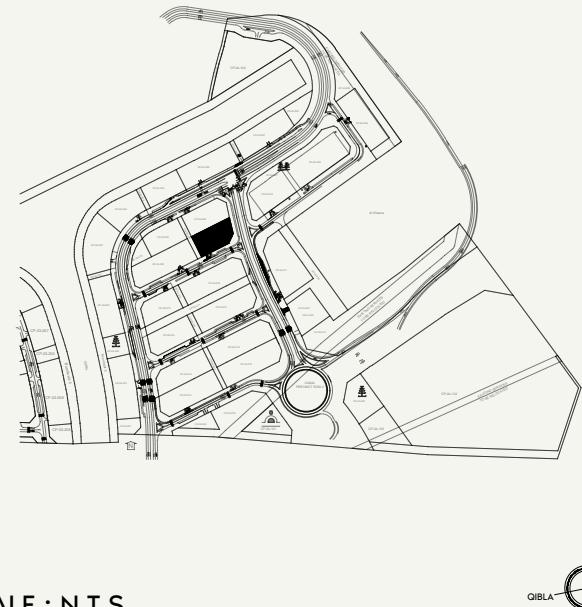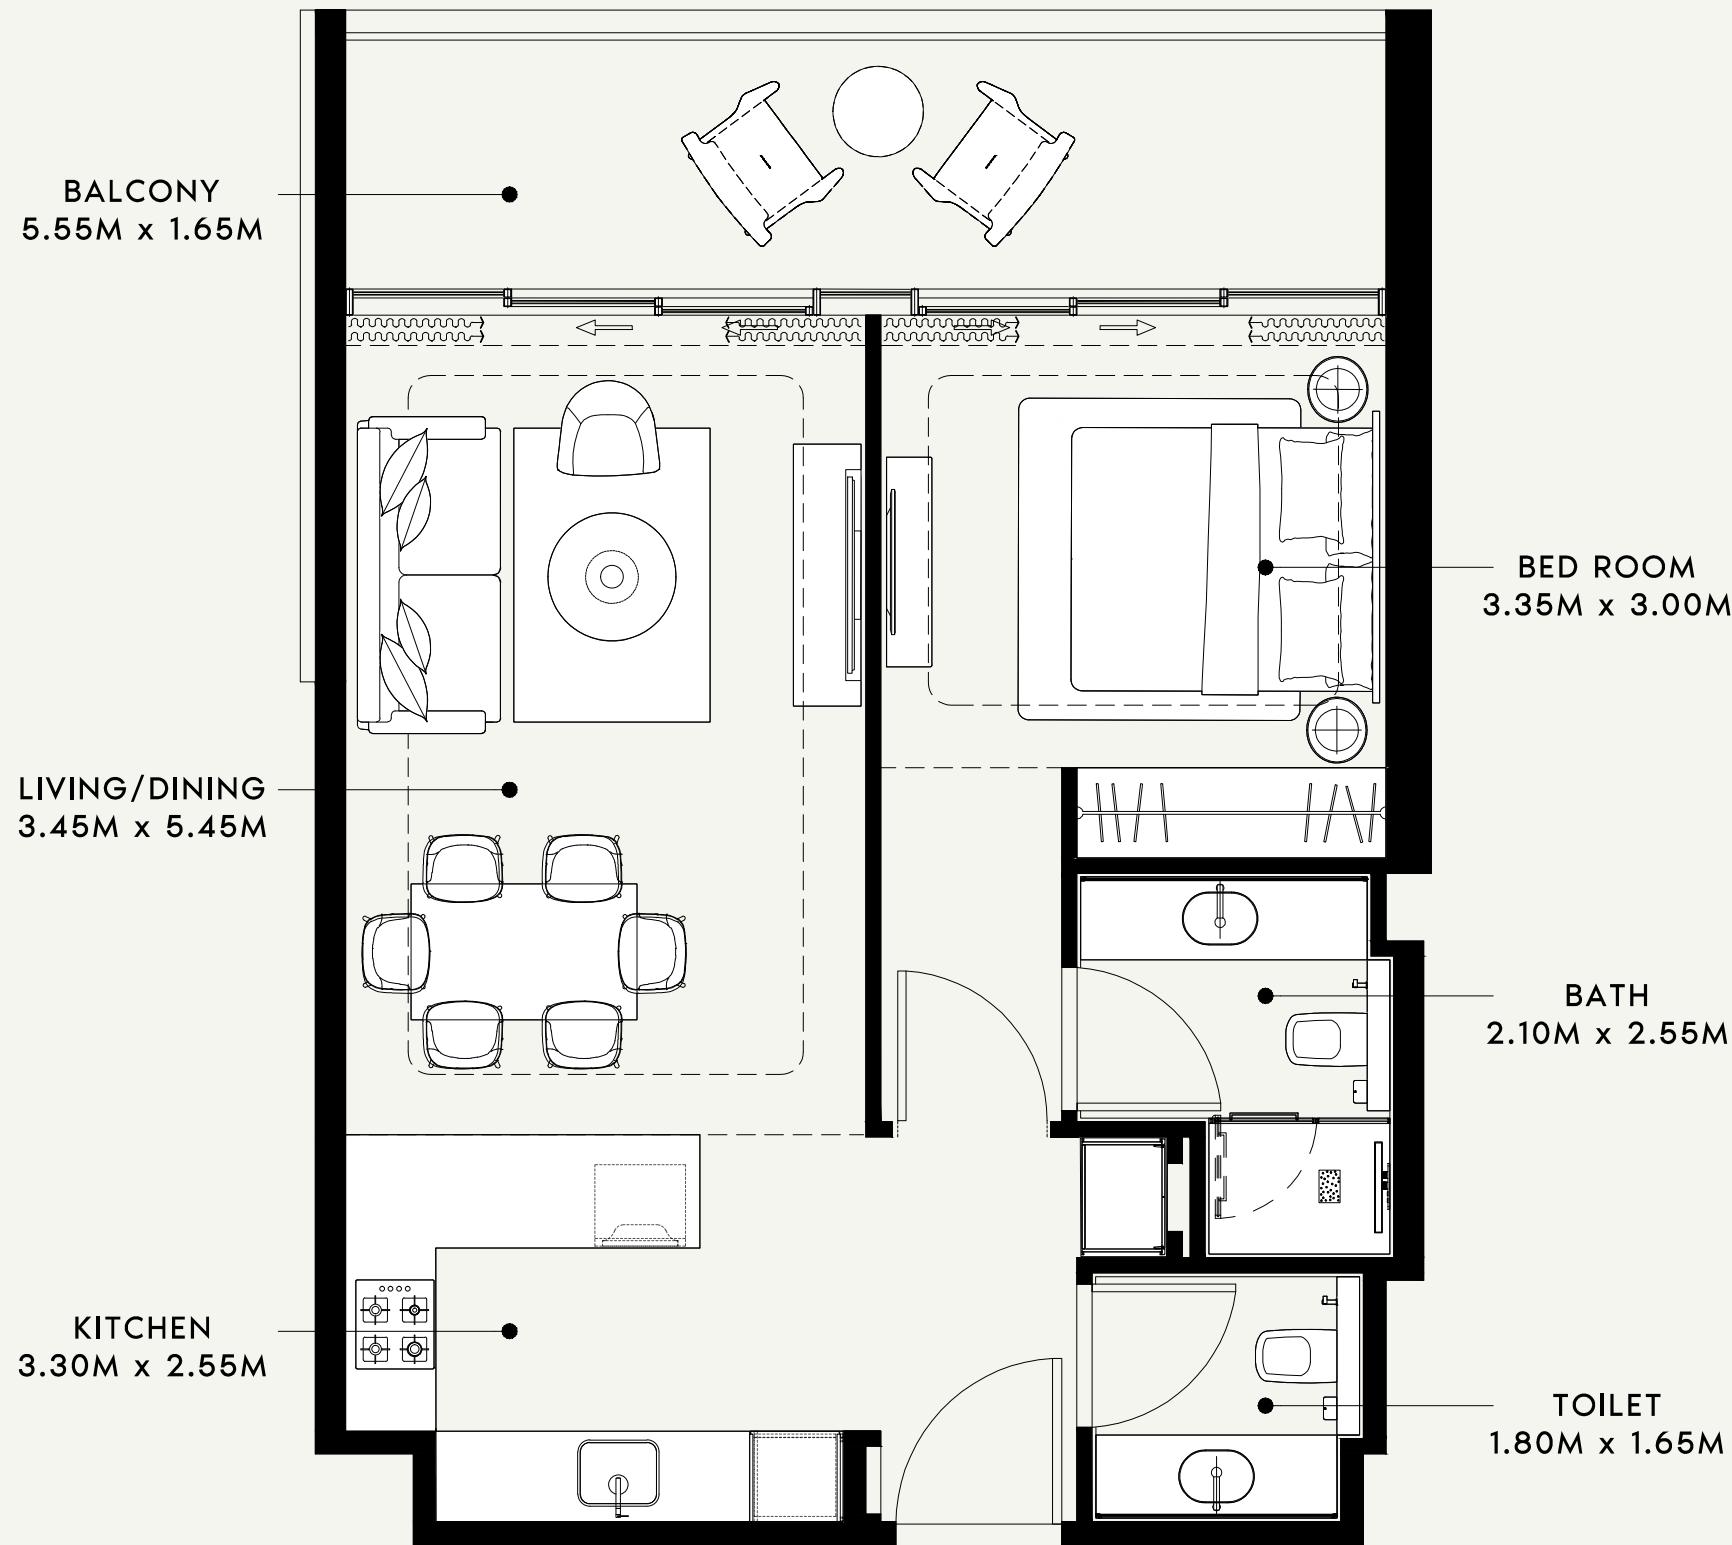

AZIZI

FLOOR NO:

2nd FLOOR

APARTMENT AREA:

621.41 SQ.FT. (57.73 SQ.M.)

DISCLAIMER:

THE COLORED MARKETING FLOOR PLANS PROVIDED BY THE DEVELOPER ARE FOR ILLUSTRATIVE PURPOSES ONLY. ACTUAL DIMENSIONS, LAYOUT, AND FINISHES MAY VARY FROM THOSE DEPICTED IN THE PLANS. FURNITURE, FIXTURES, AND EQUIPMENT SHOWN IN THE PLANS ARE FOR DECORATIVE PURPOSES ONLY AND ARE NOT INCLUDED IN THE PURCHASE OR LEASE OF THE PROPERTY. THE DEVELOPER RESERVES THE RIGHT TO MAKE MODIFICATIONS, REVISIONS, AND CHANGES TO THE FLOOR PLANS, SPECIFICATIONS, AND FEATURES WITHOUT PRIOR NOTICE.

PROJECT NAME / BUILDING:

RIVIERA 60

UNIT TYPE:

1 BED ROOM(TYPE-03)

BALCONY AREA:


136.06 SQ.FT. (12.64 SQ.M.)

TOTAL APARTMENT AREA:

757.46 SQ.FT. (70.37 SQ.M.)

APARTMENT NO:

208

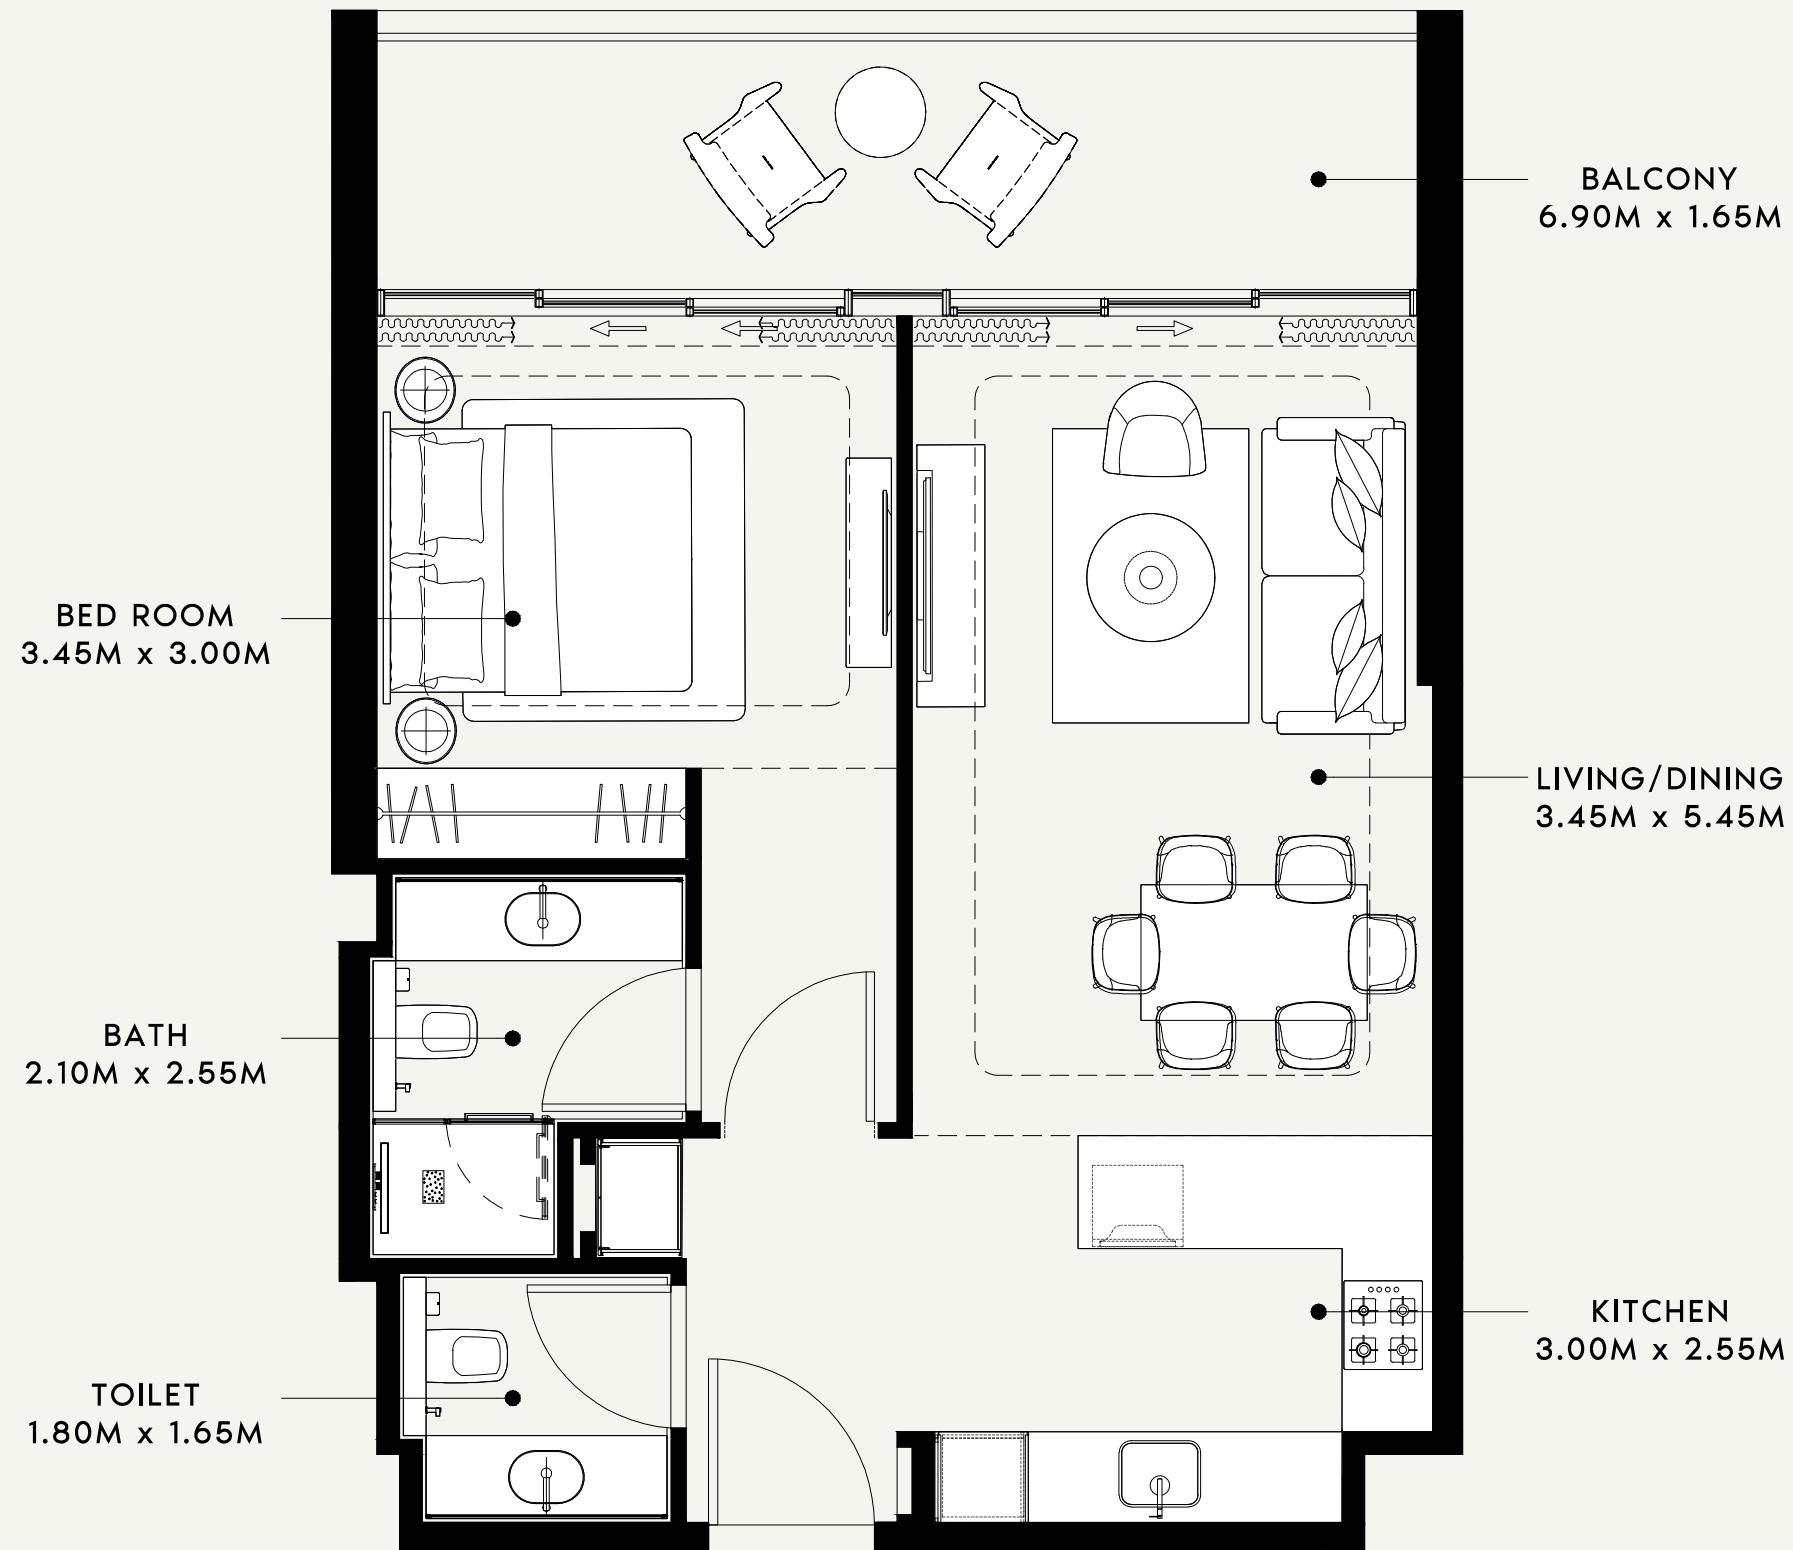

SCALE : 1:50

AZIZI

FLOOR NO:

2nd FLOOR

APARTMENT AREA:

627.54 SQ.FT. (58.30 SQ.M.)

DISCLAIMER:

THE COLORED MARKETING FLOOR PLANS PROVIDED BY THE DEVELOPER ARE FOR ILLUSTRATIVE PURPOSES ONLY. ACTUAL DIMENSIONS, LAYOUT, AND FINISHES MAY VARY FROM THOSE DEPICTED IN THE PLANS. FURNITURE, FIXTURES, AND EQUIPMENT SHOWN IN THE PLANS ARE FOR DECORATIVE PURPOSES ONLY AND ARE NOT INCLUDED IN THE PURCHASE OR LEASE OF THE PROPERTY. THE DEVELOPER RESERVES THE RIGHT TO MAKE MODIFICATIONS, REVISIONS, AND CHANGES TO THE FLOOR PLANS, SPECIFICATIONS, AND FEATURES WITHOUT PRIOR NOTICE.

PROJECT NAME / BUILDING:

RIVIERA 60

UNIT TYPE:

1 BED ROOM(TYPE-01)

BALCONY AREA:


136.06 SQ.FT. (12.64 SQ.M.)

TOTAL APARTMENT AREA:


763.60 SQ.FT. (70.94 SQ.M.)

APARTMENT NO:

209

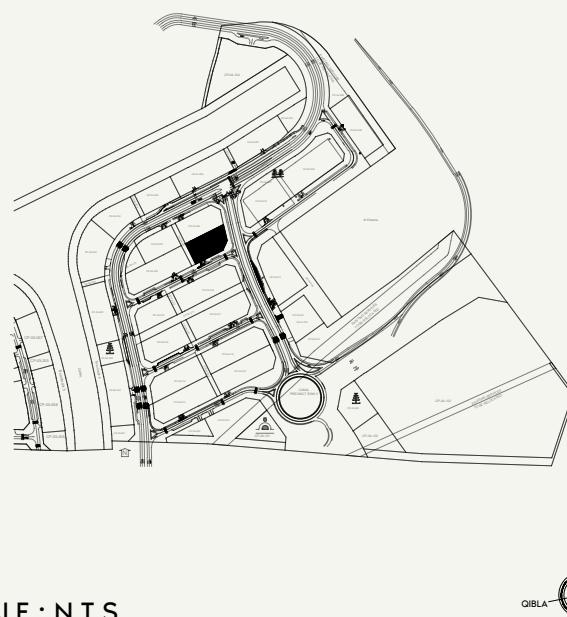


NEIGHBOUR

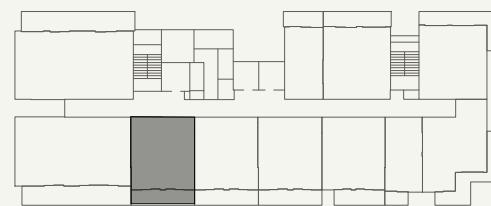

ROAD



SCALE : N.T.S

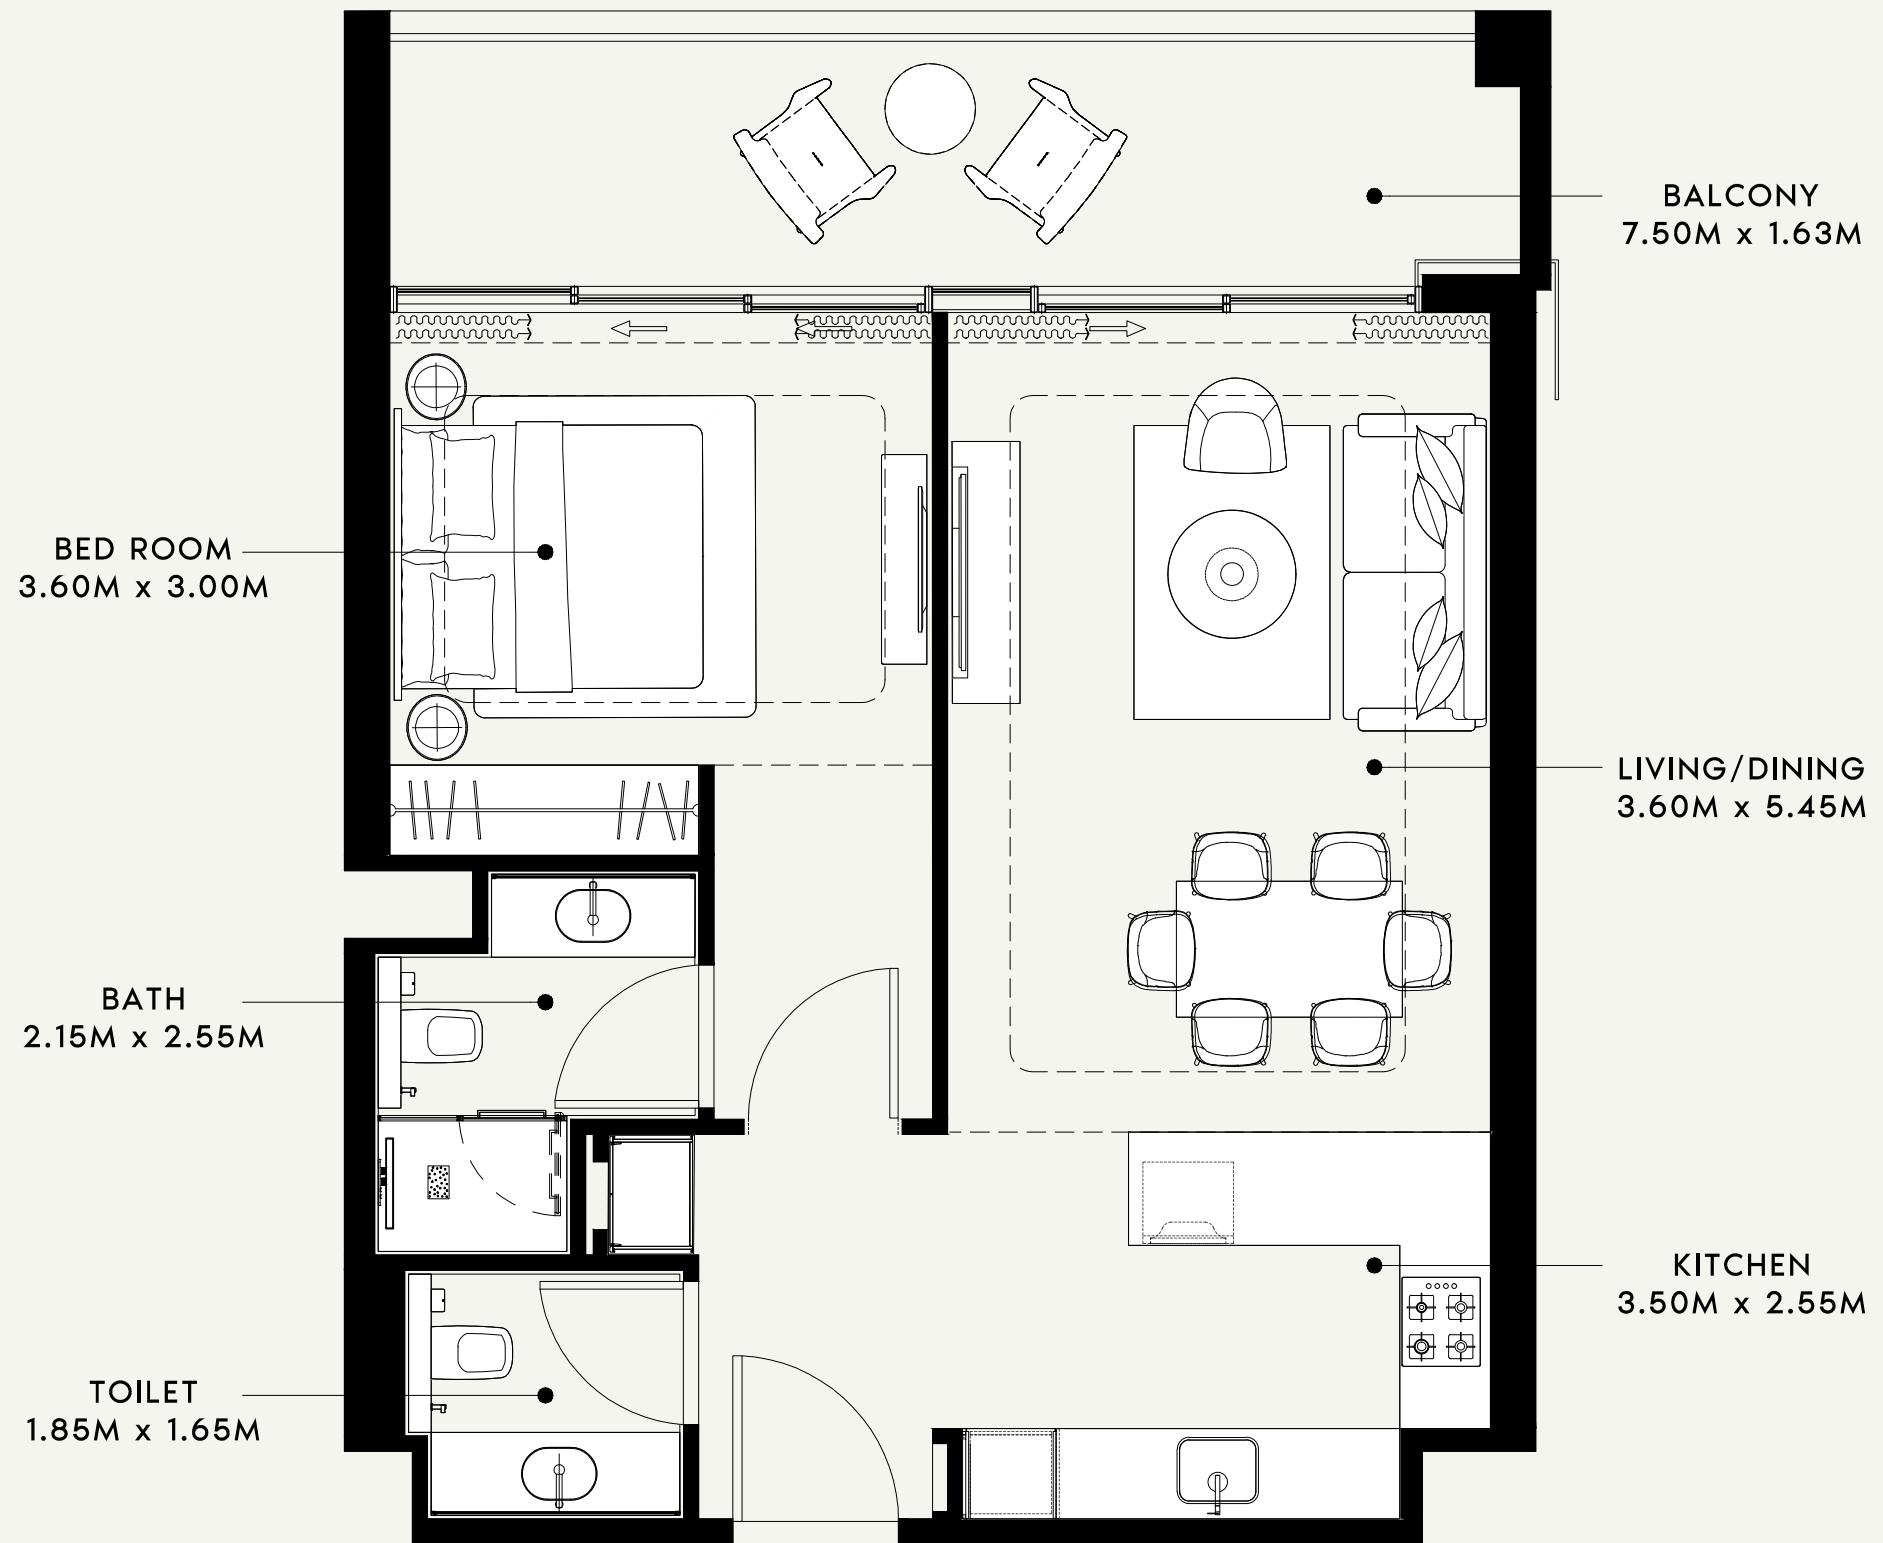

SCALE : 1:50

AZIZI

FLOOR NO:
3rd FLOOR

UNIT TYPE:
1 BED ROOM -(TYPE-04)

APARTMENT AREA:
659.40 SQ.FT. (61.26 SQ.M.)


BALCONY AREA:
144.88 SQ.FT. (13.46 SQ.M.)

DISCLAIMER:
THE COLORED MARKETING FLOOR PLANS PROVIDED BY THE DEVELOPER ARE FOR ILLUSTRATIVE PURPOSES ONLY. ACTUAL DIMENSIONS, LAYOUT, AND FINISHES MAY VARY FROM THOSE DEPICTED IN THE PLANS. FURNITURE, FIXTURES, AND EQUIPMENT SHOWN IN THE PLANS ARE FOR DECORATIVE PURPOSES ONLY AND ARE NOT INCLUDED IN THE PURCHASE OR LEASE OF THE PROPERTY. THE DEVELOPER RESERVES THE RIGHT TO MAKE MODIFICATIONS, REVISIONS, AND CHANGES TO THE FLOOR PLANS, SPECIFICATIONS, AND FEATURES WITHOUT PRIOR NOTICE.


TOTAL APARTMENT AREA:
804.29 SQ.FT. (74.72 SQ.M.)

PROJECT NAME / BUILDING:
RIVIERA 60

APARTMENT NO:
302

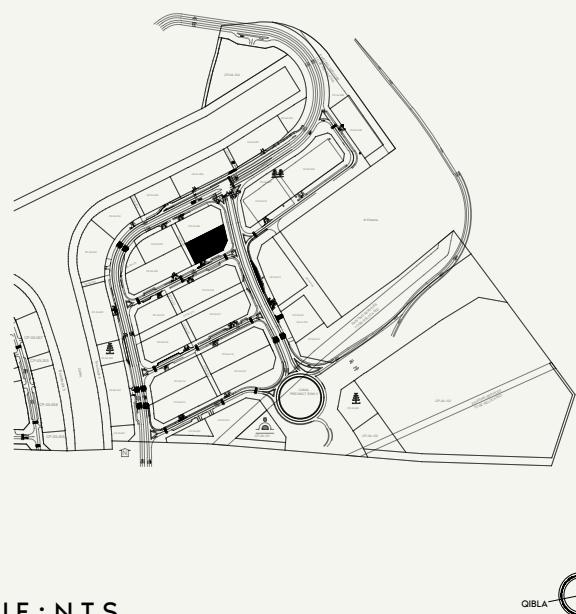

SCALE : N.T.S

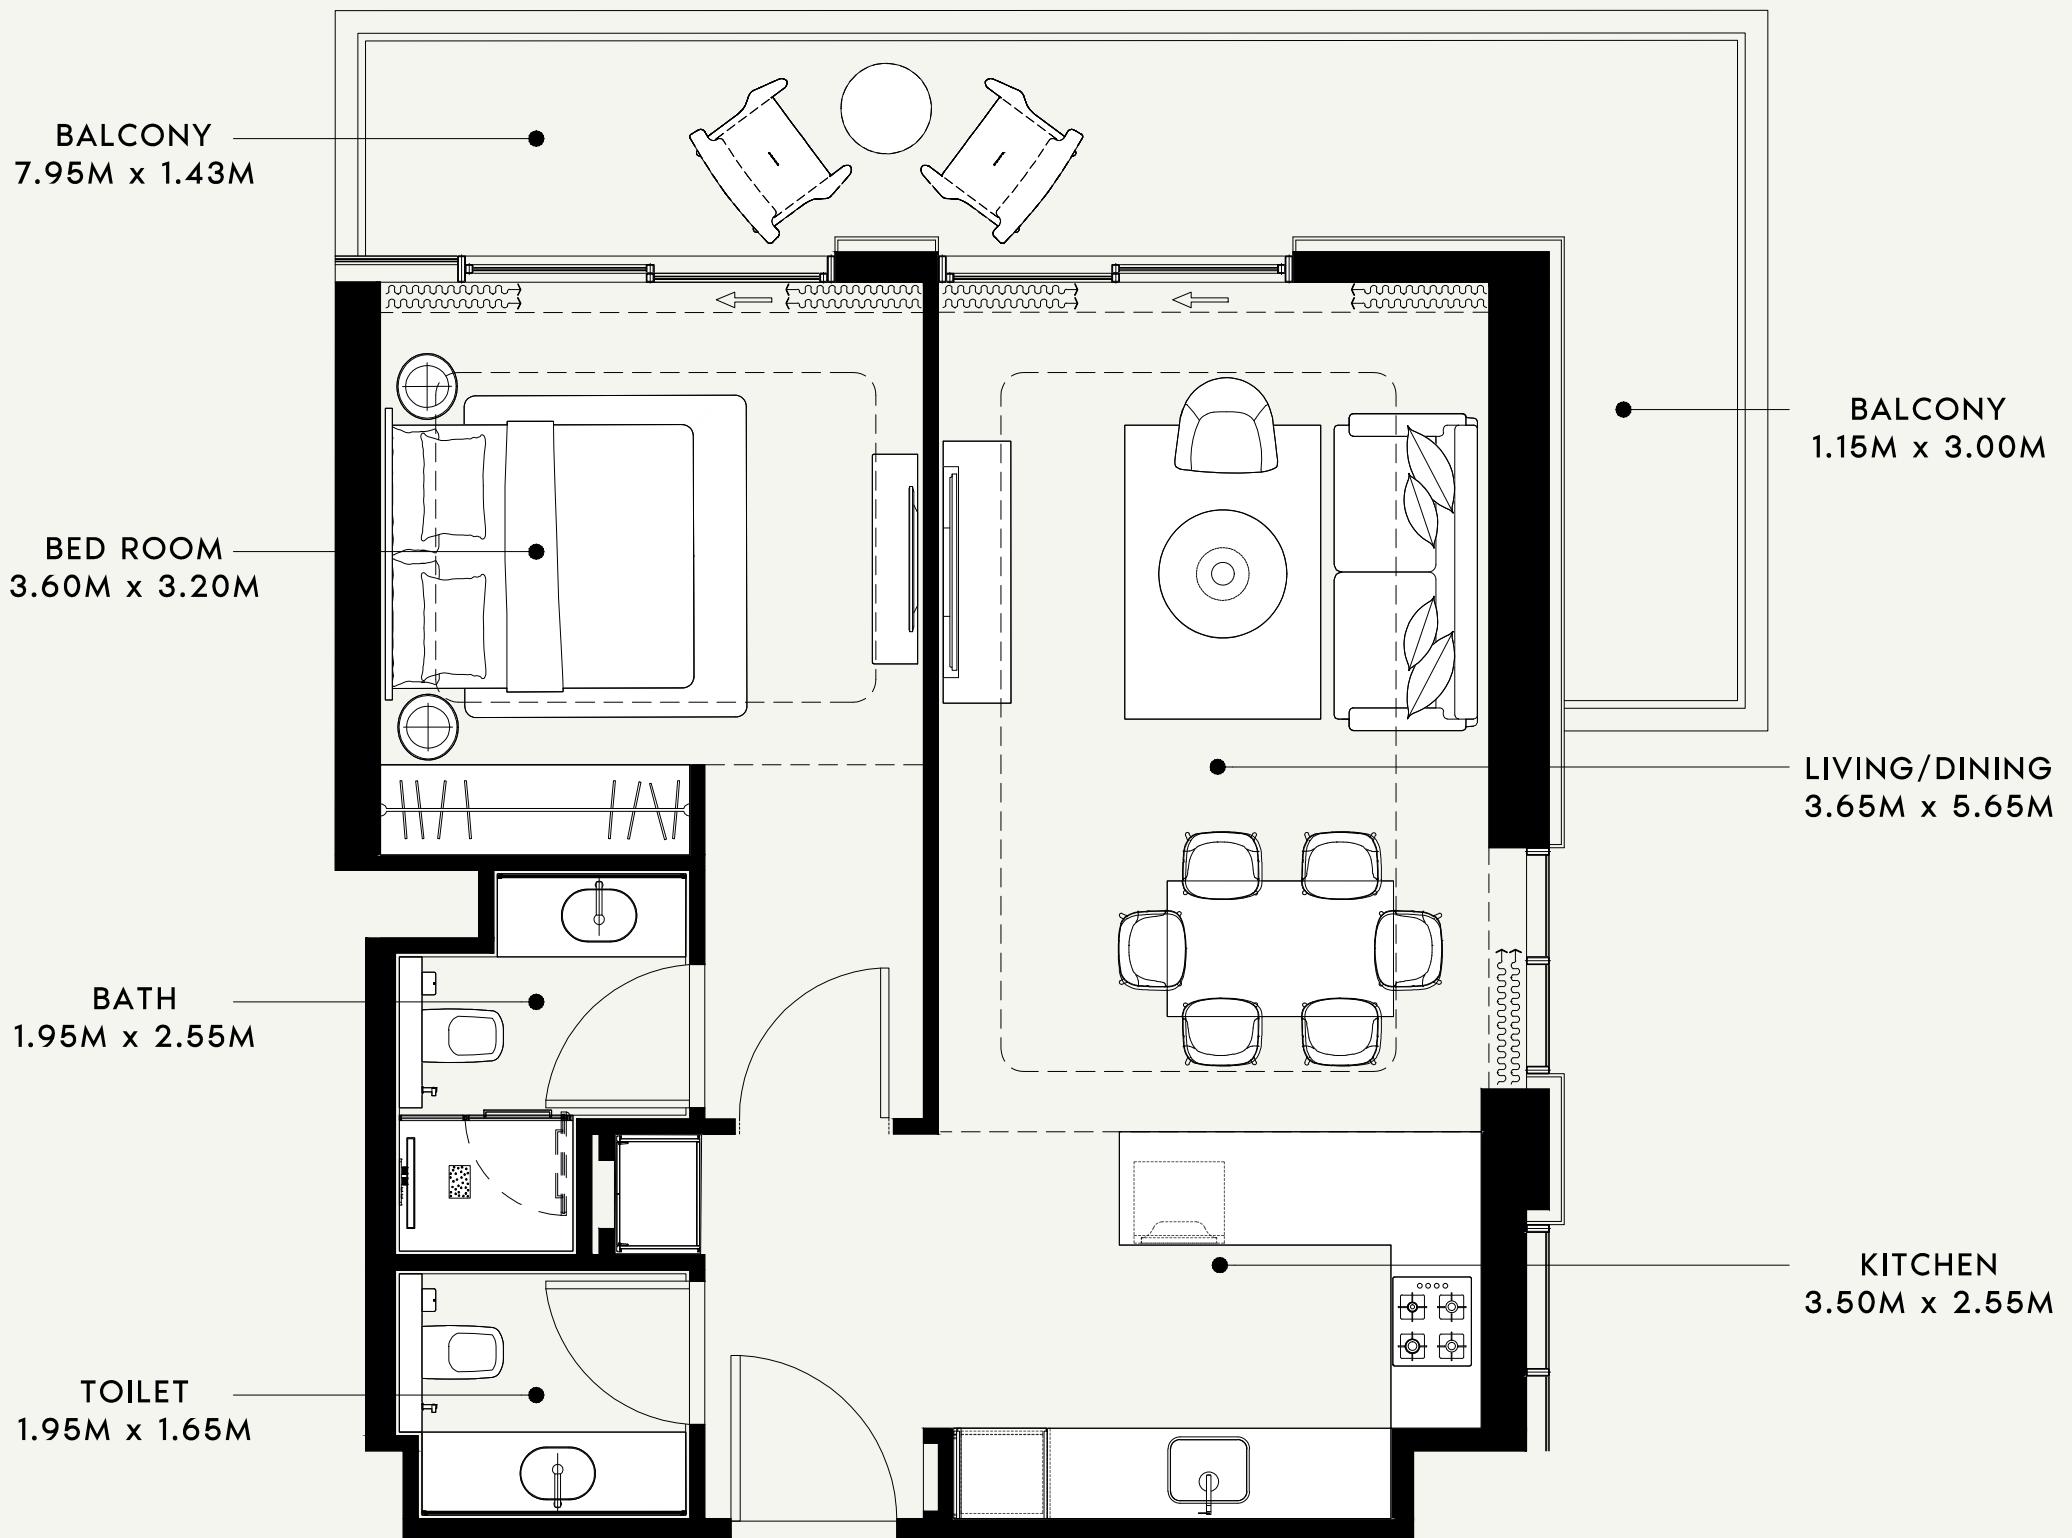

SCALE : 1:50

AZIZI

FLOOR NO:
3rd FLOOR

UNIT TYPE:
1 BED ROOM -(TYPE-05)

APARTMENT AREA:
682.01 SQ.FT. (63.36 SQ.M.)


BALCONY AREA:
200.75 SQ.FT. (18.65 SQ.M.)

DISCLAIMER:
THE COLORED MARKETING FLOOR PLANS PROVIDED BY THE DEVELOPER ARE FOR ILLUSTRATIVE PURPOSES ONLY. ACTUAL DIMENSIONS, LAYOUT, AND FINISHES MAY VARY FROM THOSE DEPICTED IN THE PLANS. FURNITURE, FIXTURES, AND EQUIPMENT SHOWN IN THE PLANS ARE FOR DECORATIVE PURPOSES ONLY AND ARE NOT INCLUDED IN THE PURCHASE OR LEASE OF THE PROPERTY. THE DEVELOPER RESERVES THE RIGHT TO MAKE MODIFICATIONS, REVISIONS, AND CHANGES TO THE FLOOR PLANS, SPECIFICATIONS, AND FEATURES WITHOUT PRIOR NOTICE.

TOTAL APARTMENT AREA:
882.76 SQ.FT. (82.01 SQ.M.)



PROJECT NAME / BUILDING:
RIVIERA 60

APARTMENT NO:
303

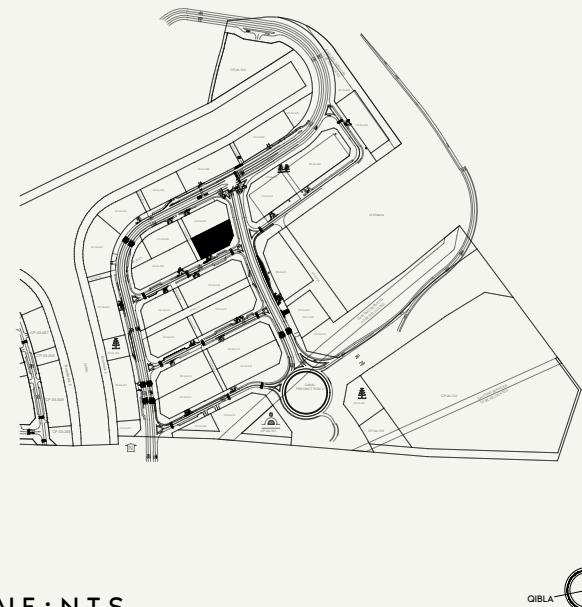


SCALE : N.T.S



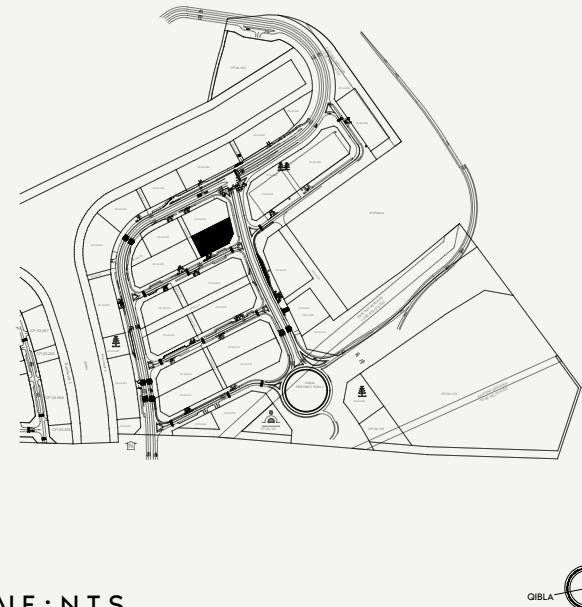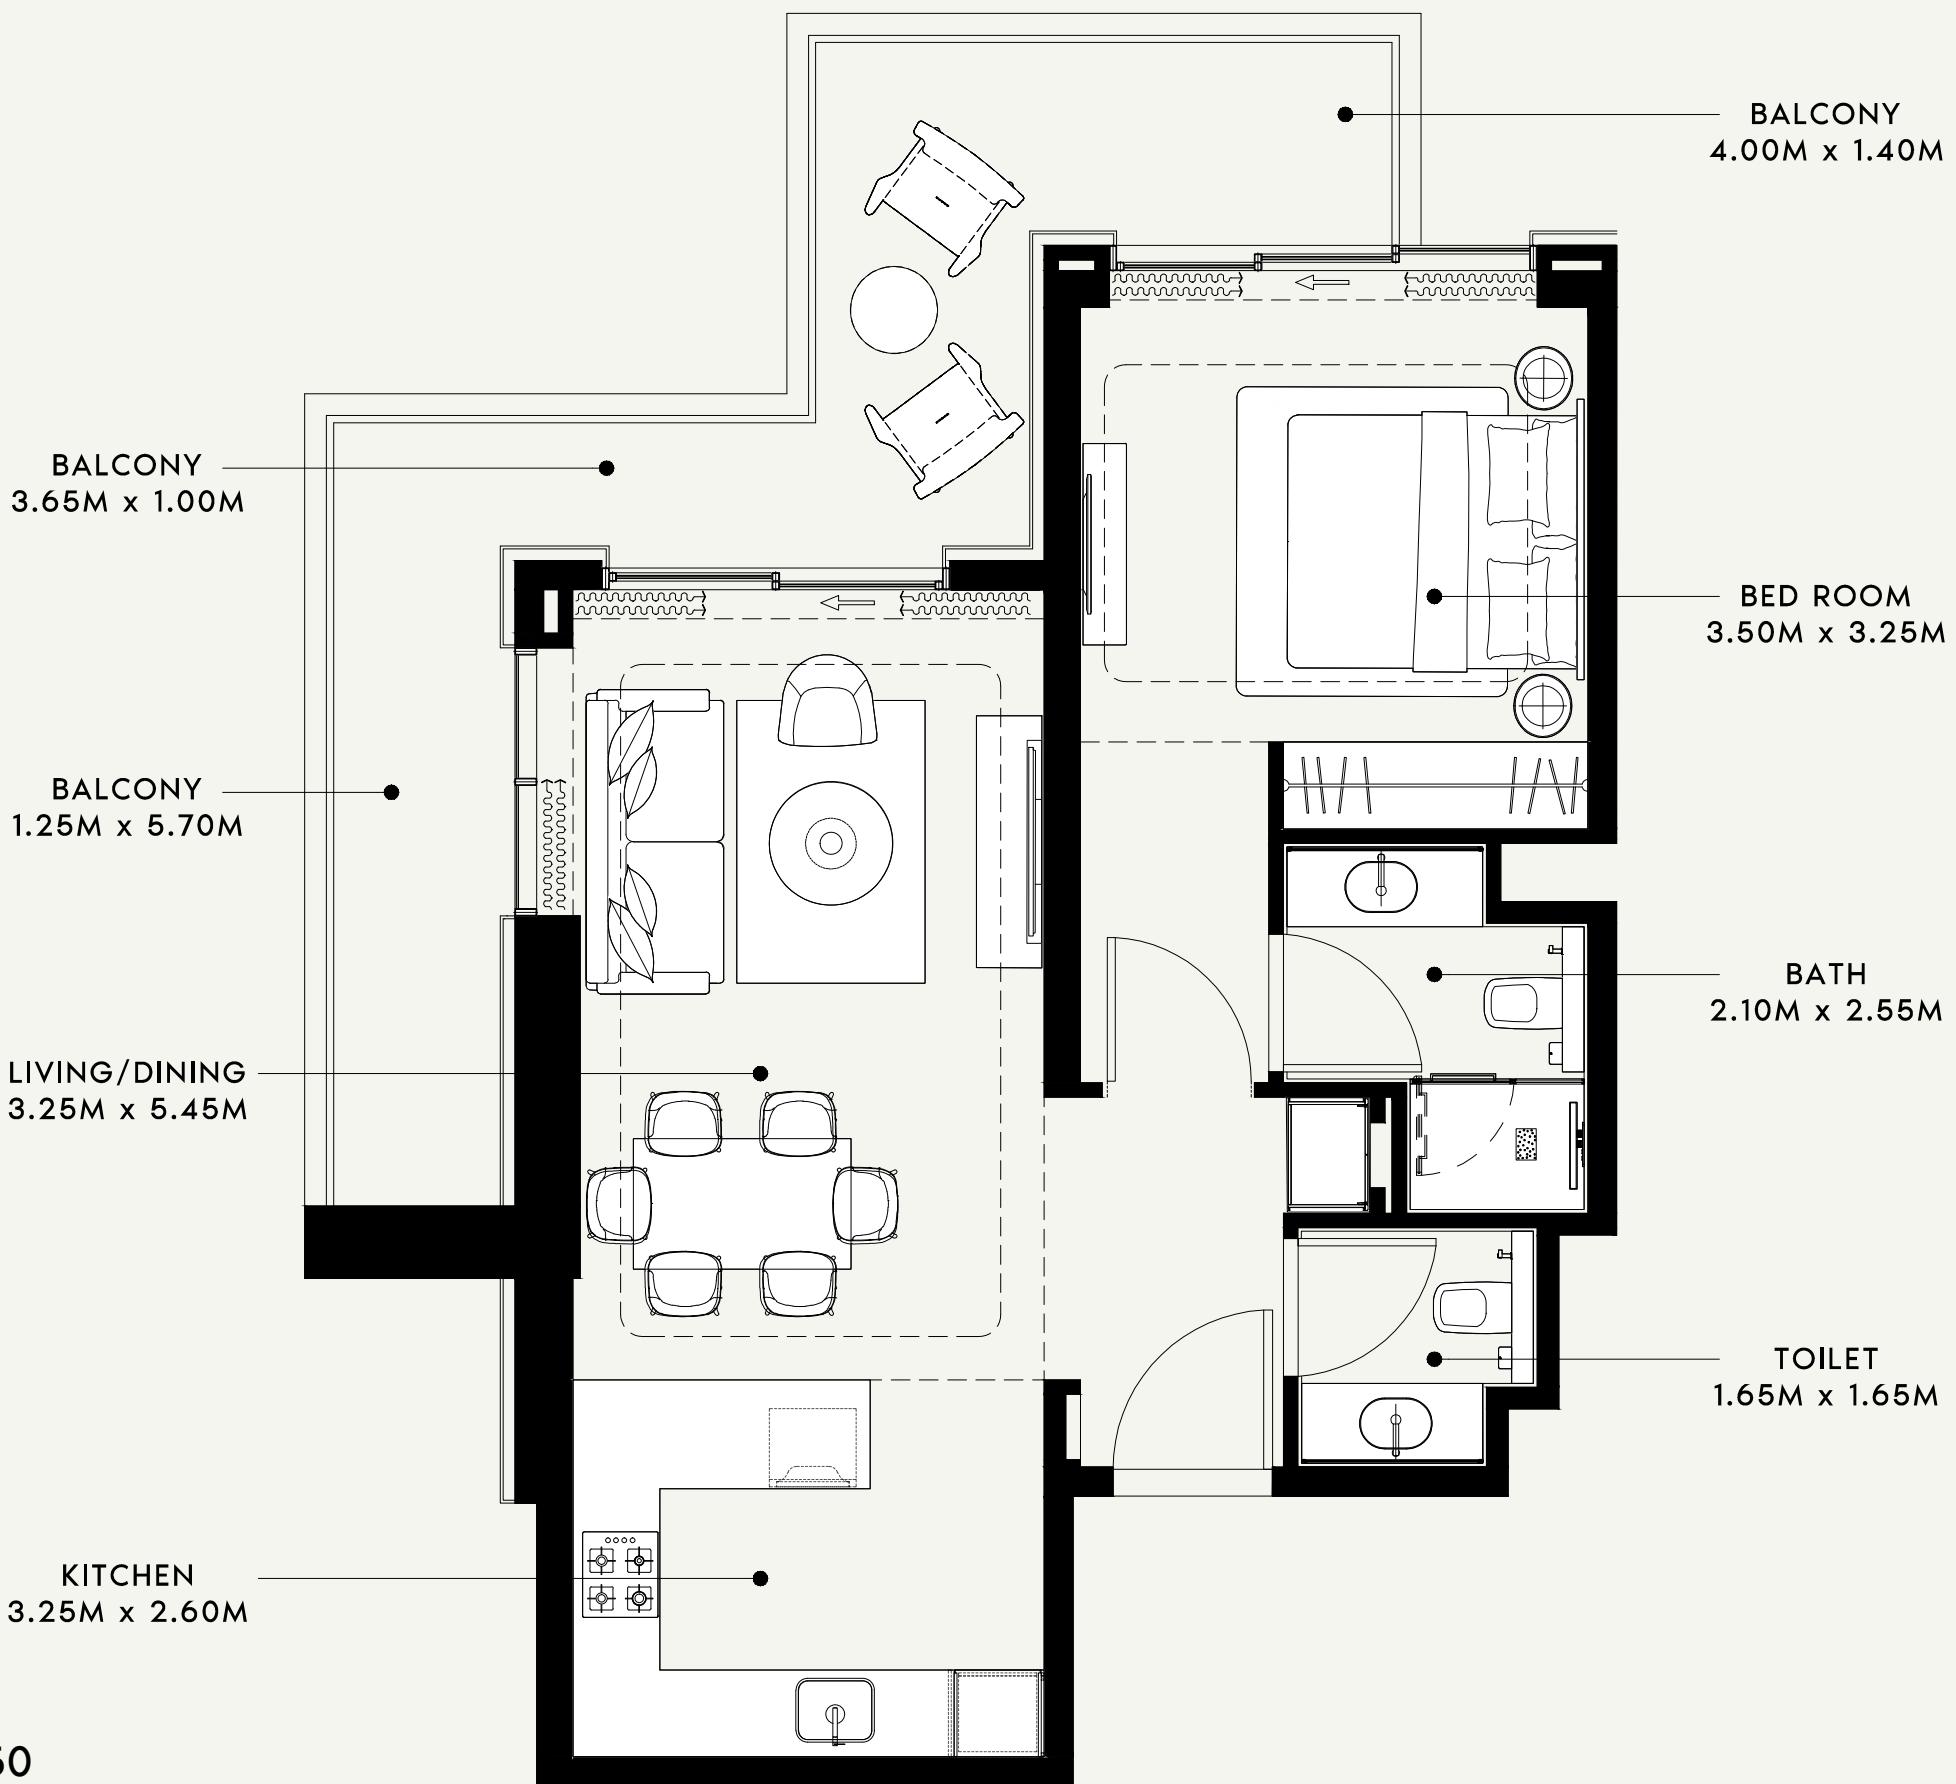

NEIGHBOUR

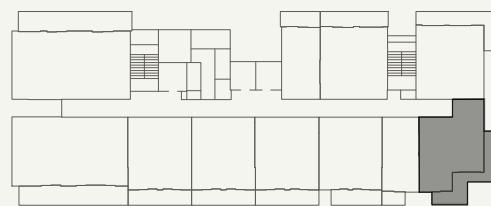


ROAD

SCALE : N.T.S

FLOOR NO: 3rd FLOOR	APARTMENT AREA: 643.90 SQ.FT. (59.82 SQ.M.)	DISCLAIMER: THE COLORED MARKETING FLOOR PLANS PROVIDED BY THE DEVELOPER ARE FOR ILLUSTRATIVE PURPOSES ONLY. ACTUAL DIMENSIONS, LAYOUT, AND FINISHES MAY VARY FROM THOSE DEPICTED IN THE PLANS. FURNITURE, FIXTURES, AND EQUIPMENT SHOWN IN THE PLANS ARE FOR DECORATIVE PURPOSES ONLY AND ARE NOT INCLUDED IN THE PURCHASE OR LEASE OF THE PROPERTY. THE DEVELOPER RESERVES THE RIGHT TO MAKE MODIFICATIONS, REVISIONS, AND CHANGES TO THE FLOOR PLANS, SPECIFICATIONS, AND FEATURES WITHOUT PRIOR NOTICE.	PROJECT NAME / BUILDING: RIVIERA 60
UNIT TYPE: 1 BED ROOM -(TYPE-06)	BALCONY AREA: 215.28 SQ.FT. (20.00 SQ.M.)	TOTAL APARTMENT AREA: 859.18 SQ.FT. (79.82 SQ.M.)	APARTMENT NO: 304

AZIZI

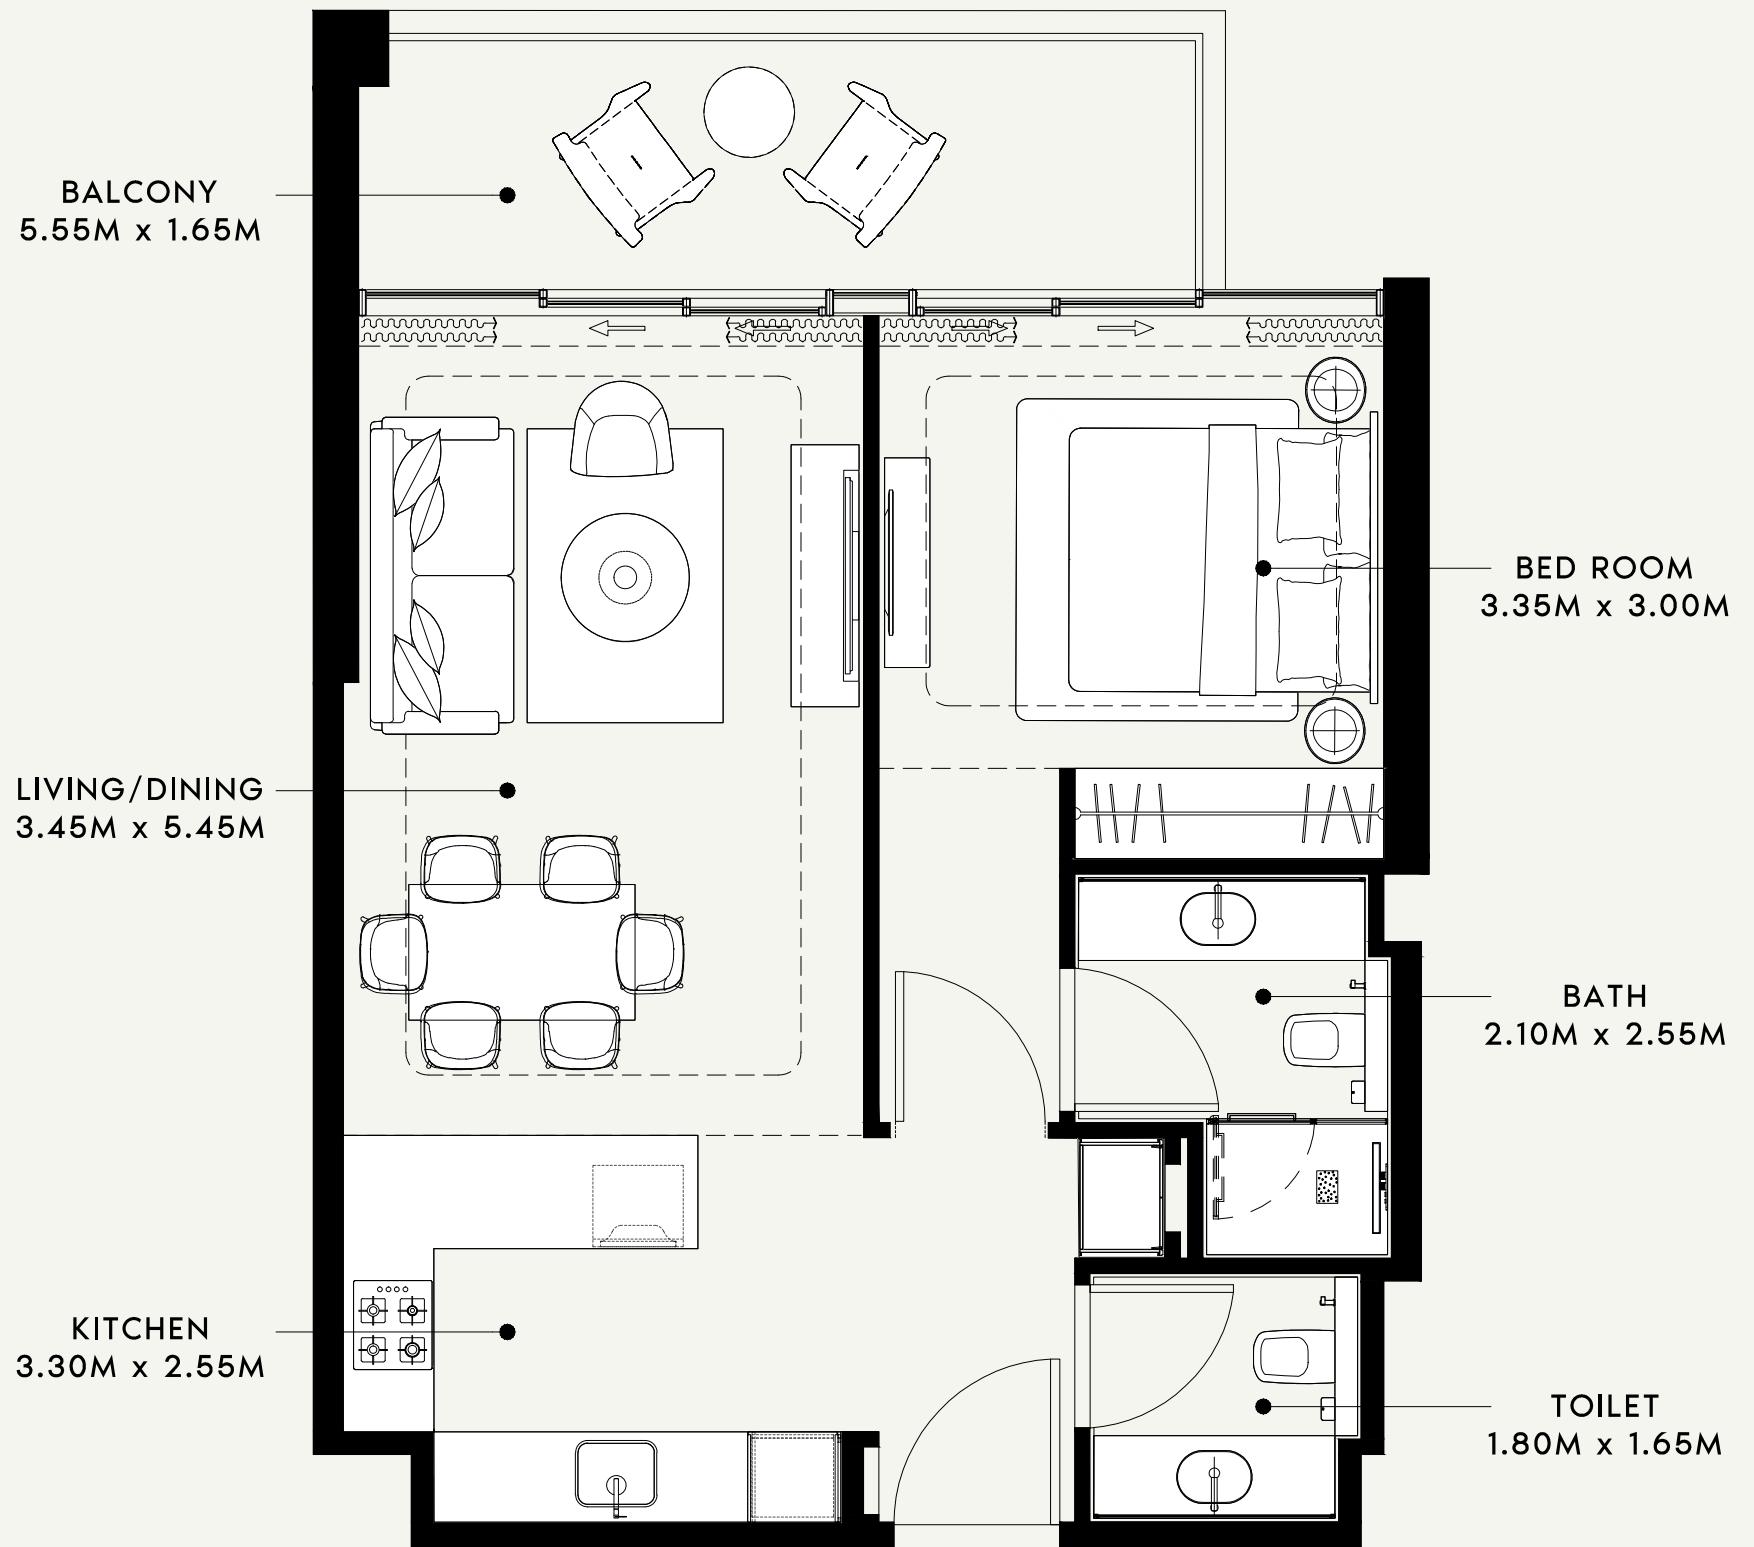

SCALE : 1:50

AZIZI

FLOOR NO:

3rd FLOOR

APARTMENT AREA:

619.04 SQ.FT. (57.51 SQ.M.)

DISCLAIMER:

THE COLORED MARKETING FLOOR PLANS PROVIDED BY THE DEVELOPER ARE FOR ILLUSTRATIVE PURPOSES ONLY. ACTUAL DIMENSIONS, LAYOUT, AND FINISHES MAY VARY FROM THOSE DEPICTED IN THE PLANS. FURNITURE, FIXTURES, AND EQUIPMENT SHOWN IN THE PLANS ARE FOR DECORATIVE PURPOSES ONLY AND ARE NOT INCLUDED IN THE PURCHASE OR LEASE OF THE PROPERTY. THE DEVELOPER RESERVES THE RIGHT TO MAKE MODIFICATIONS, REVISIONS, AND CHANGES TO THE FLOOR PLANS, SPECIFICATIONS, AND FEATURES WITHOUT PRIOR NOTICE.

PROJECT NAME / BUILDING:

RIVIERA 60

UNIT TYPE:

1 BED ROOM(TYPE-02)

BALCONY AREA:



108.61 SQ.FT. (10.09 SQ.M.)

TOTAL APARTMENT AREA:

727.65 SQ.FT. (67.60 SQ.M.)


APARTMENT NO:

306

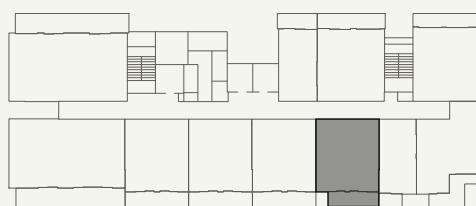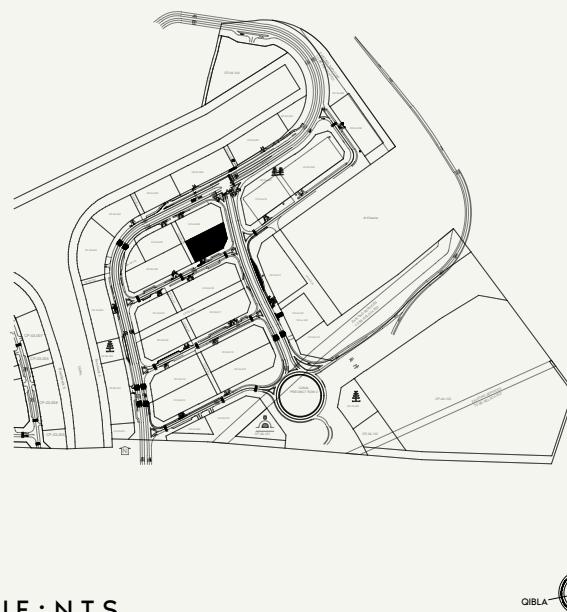

SCALE : N.T.S.



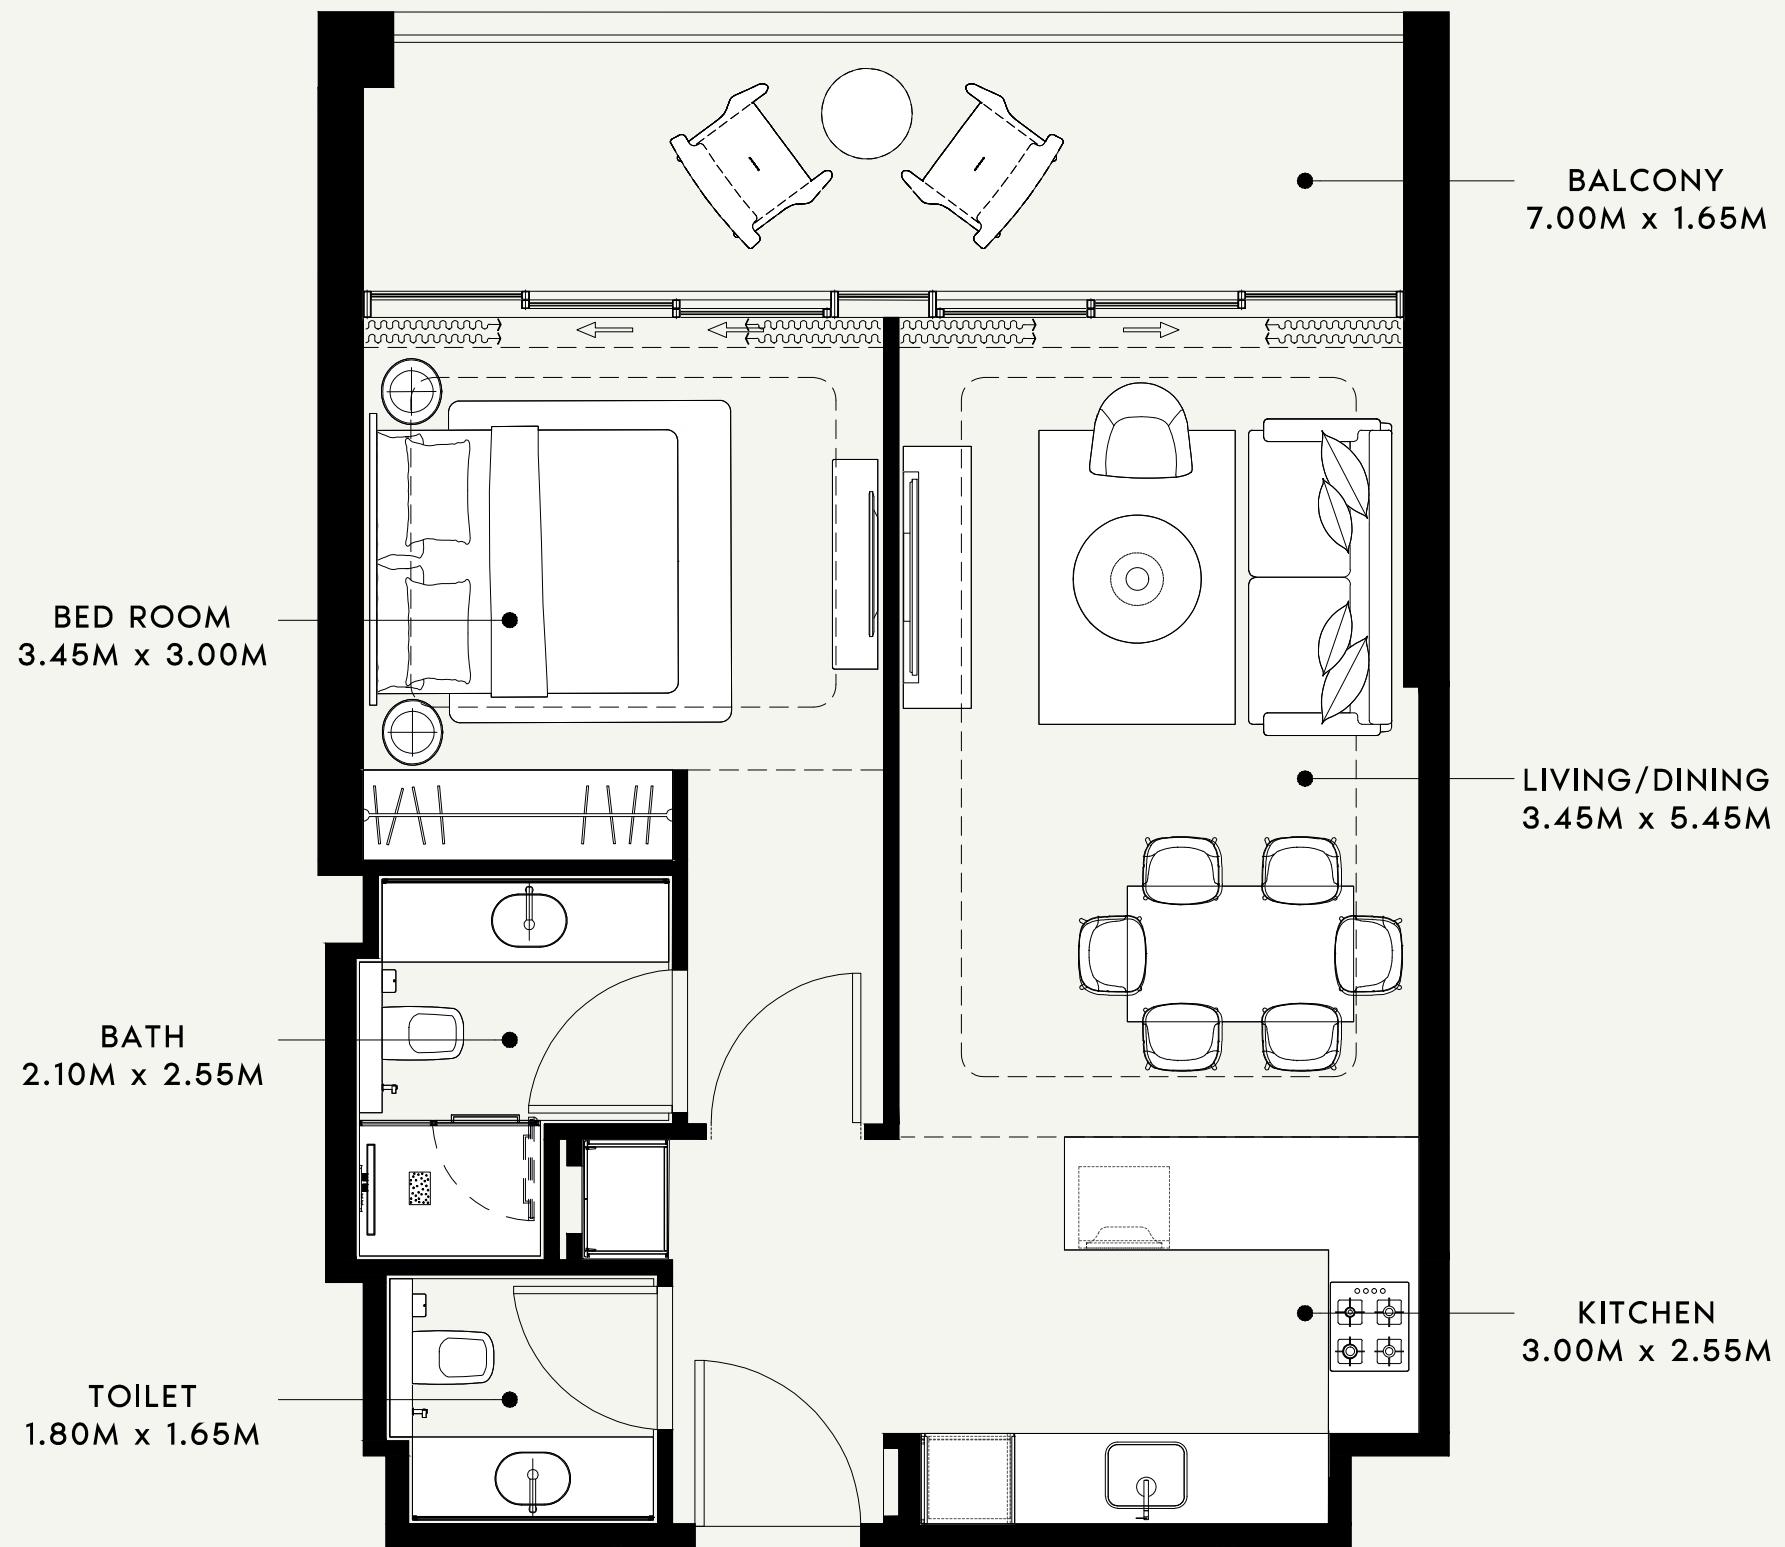

SCALE : 1:50

AZIZI

FLOOR NO:

3rd FLOOR

APARTMENT AREA:

627.54 SQ.FT. (58.30 SQ.M.)

DISCLAIMER:

THE COLORED MARKETING FLOOR PLANS PROVIDED BY THE DEVELOPER ARE FOR ILLUSTRATIVE PURPOSES ONLY. ACTUAL DIMENSIONS, LAYOUT, AND FINISHES MAY VARY FROM THOSE DEPICTED IN THE PLANS. FURNITURE, FIXTURES, AND EQUIPMENT SHOWN IN THE PLANS ARE FOR DECORATIVE PURPOSES ONLY AND ARE NOT INCLUDED IN THE PURCHASE OR LEASE OF THE PROPERTY. THE DEVELOPER RESERVES THE RIGHT TO MAKE MODIFICATIONS, REVISIONS, AND CHANGES TO THE FLOOR PLANS, SPECIFICATIONS, AND FEATURES WITHOUT PRIOR NOTICE.

PROJECT NAME / BUILDING:

RIVIERA 60

UNIT TYPE:

1 BED ROOM(TYPE-01)

BALCONY AREA:


135.95 SQ.FT. (12.63 SQ.M.)

TOTAL APARTMENT AREA:


763.49 SQ.FT. (70.93 SQ.M.)

APARTMENT NO:

307

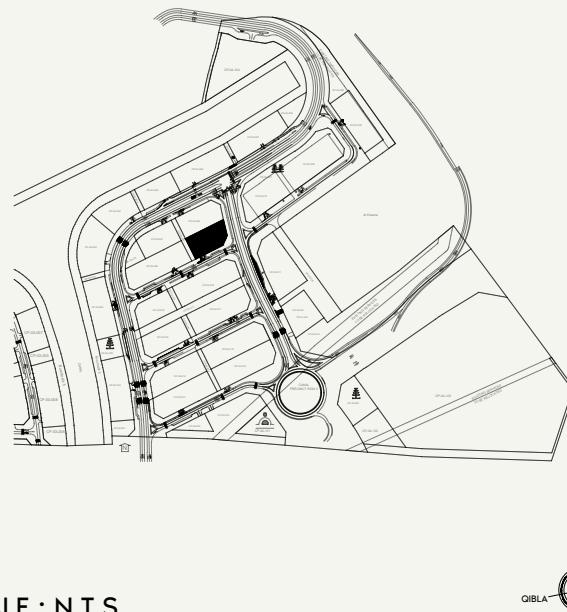




NEIGHBOUR

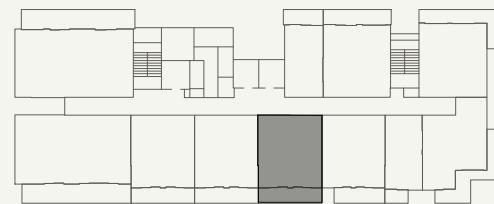

ROAD

SCALE : N.T.S



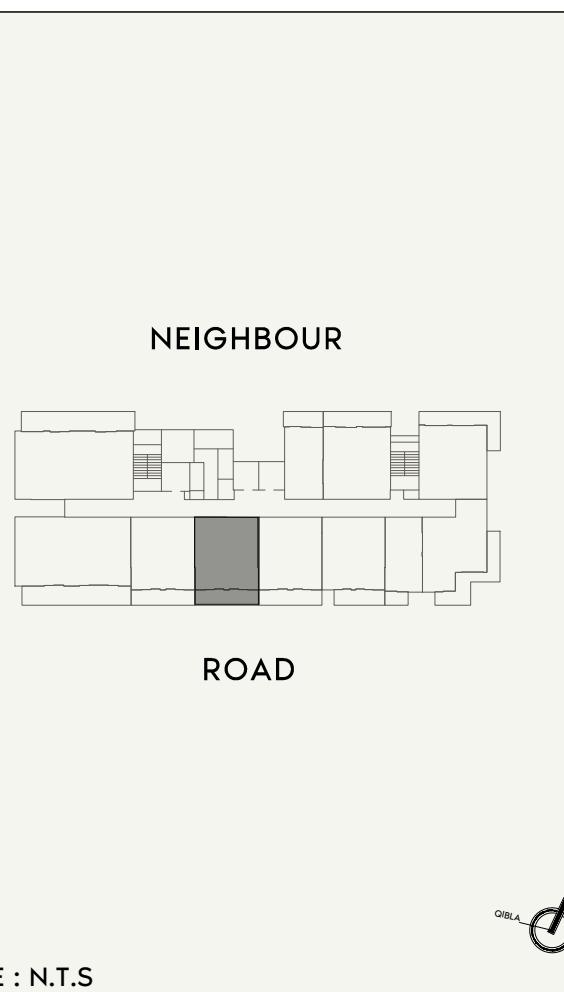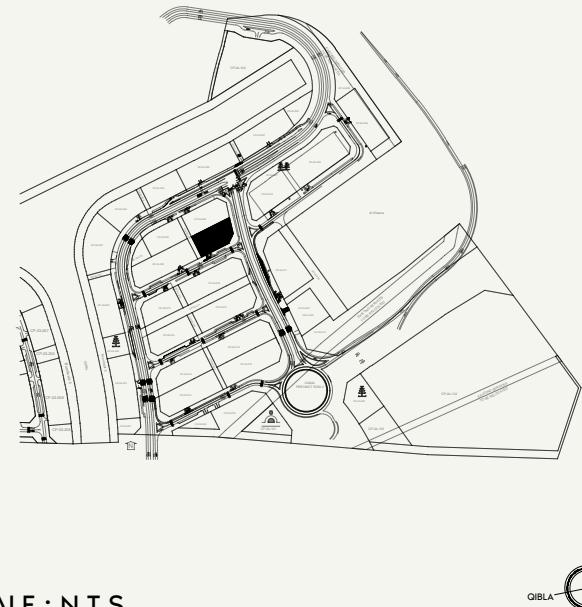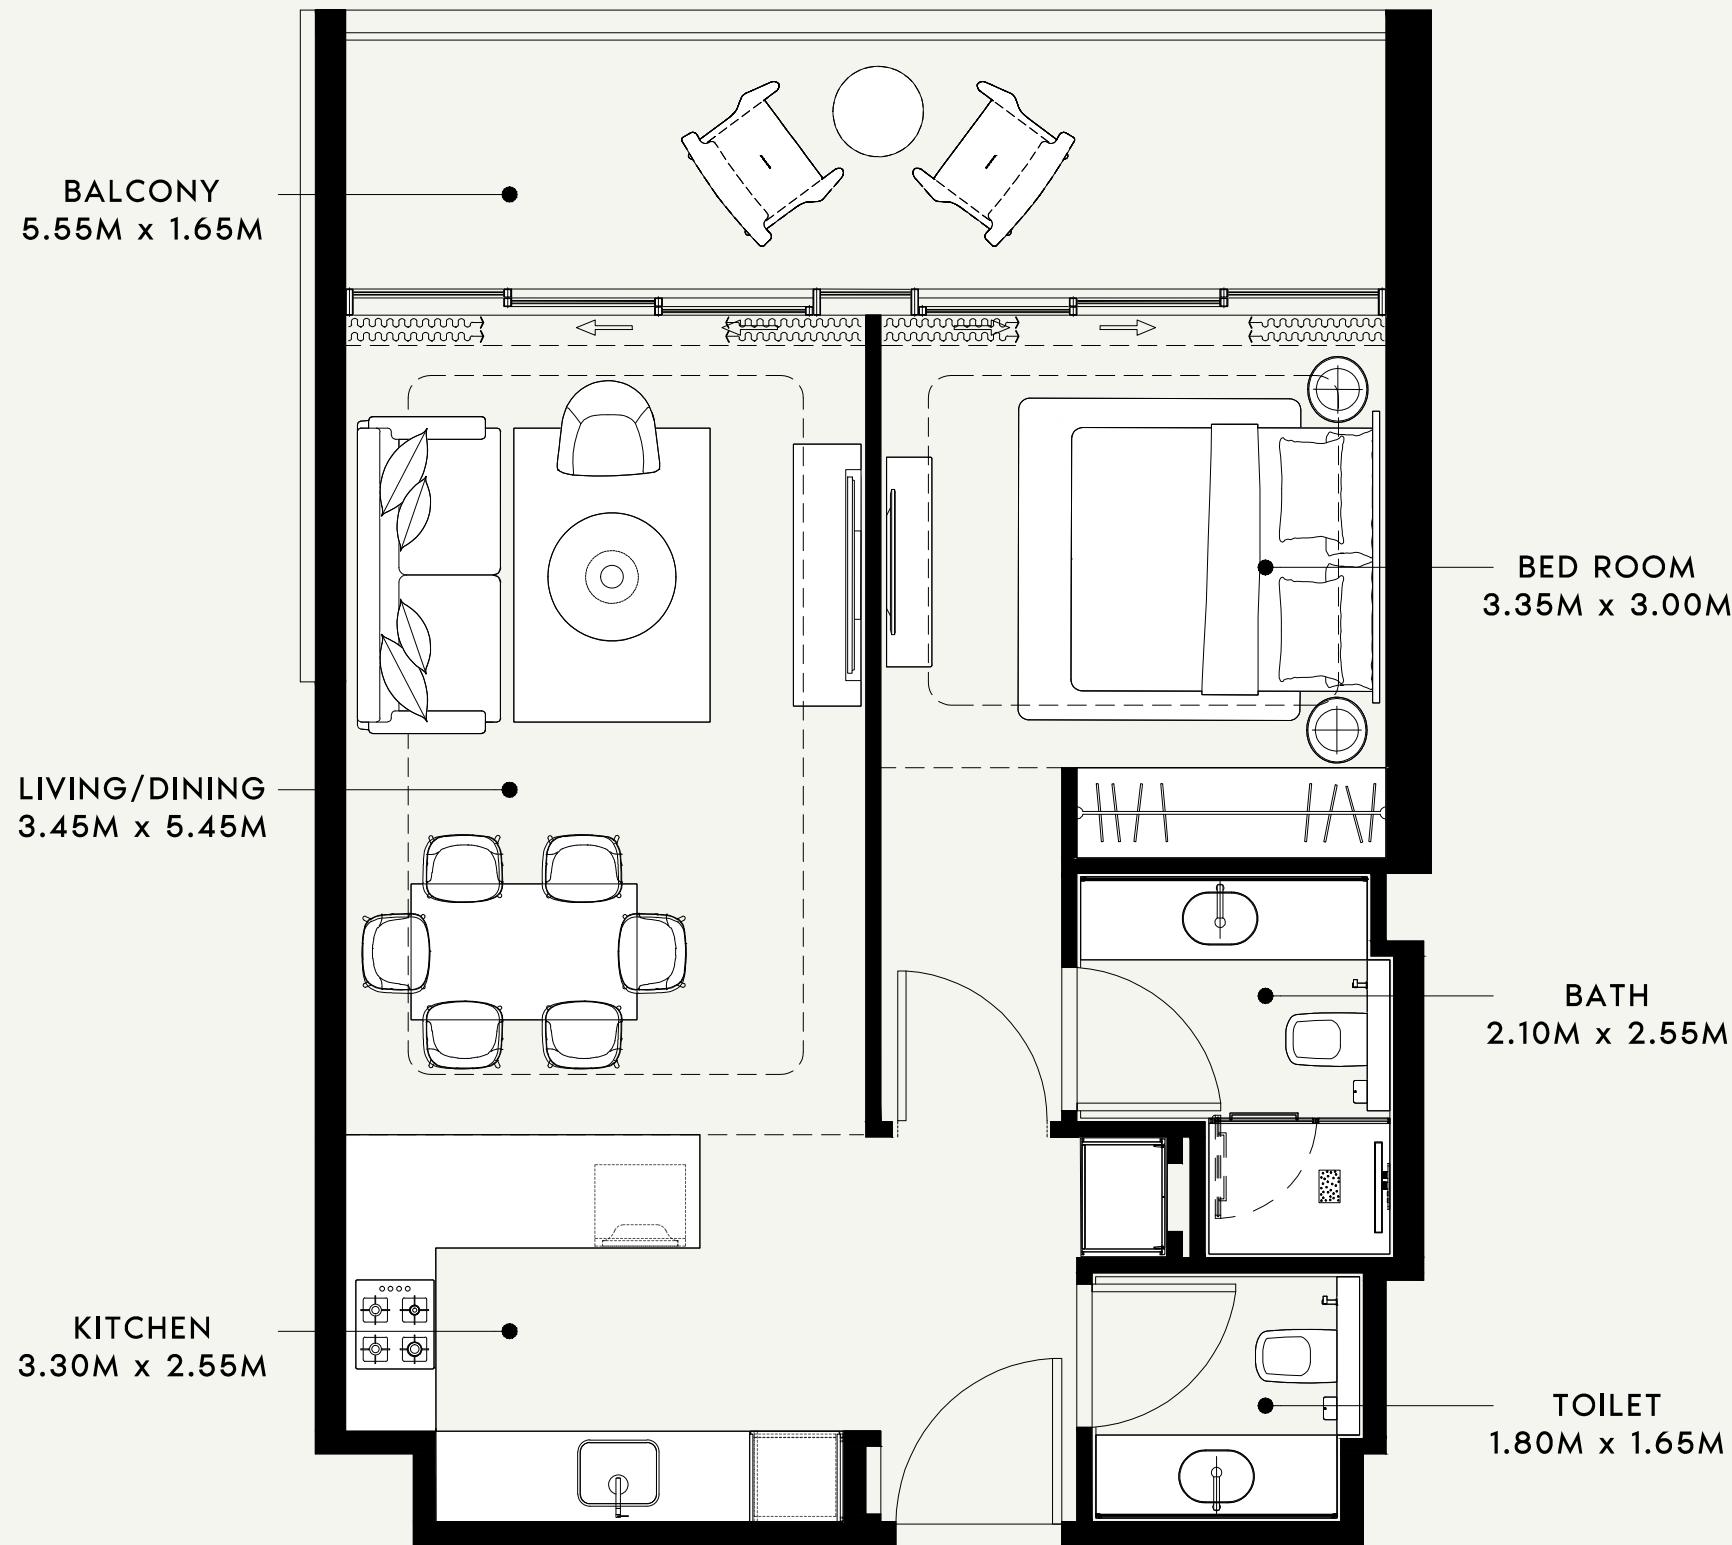

AZIZI

FLOOR NO:

3rd FLOOR

APARTMENT AREA:

621.41 SQ.FT. (57.73 SQ.M.)

DISCLAIMER:

THE COLORED MARKETING FLOOR PLANS PROVIDED BY THE DEVELOPER ARE FOR ILLUSTRATIVE PURPOSES ONLY. ACTUAL DIMENSIONS, LAYOUT, AND FINISHES MAY VARY FROM THOSE DEPICTED IN THE PLANS. FURNITURE, FIXTURES, AND EQUIPMENT SHOWN IN THE PLANS ARE FOR DECORATIVE PURPOSES ONLY AND ARE NOT INCLUDED IN THE PURCHASE OR LEASE OF THE PROPERTY. THE DEVELOPER RESERVES THE RIGHT TO MAKE MODIFICATIONS, REVISIONS, AND CHANGES TO THE FLOOR PLANS, SPECIFICATIONS, AND FEATURES WITHOUT PRIOR NOTICE.

PROJECT NAME / BUILDING:

RIVIERA 60

UNIT TYPE:

1 BED ROOM(TYPE-03)

BALCONY AREA:


136.06 SQ.FT. (12.64 SQ.M.)

TOTAL APARTMENT AREA:

757.46 SQ.FT. (70.37 SQ.M.)

APARTMENT NO:

308

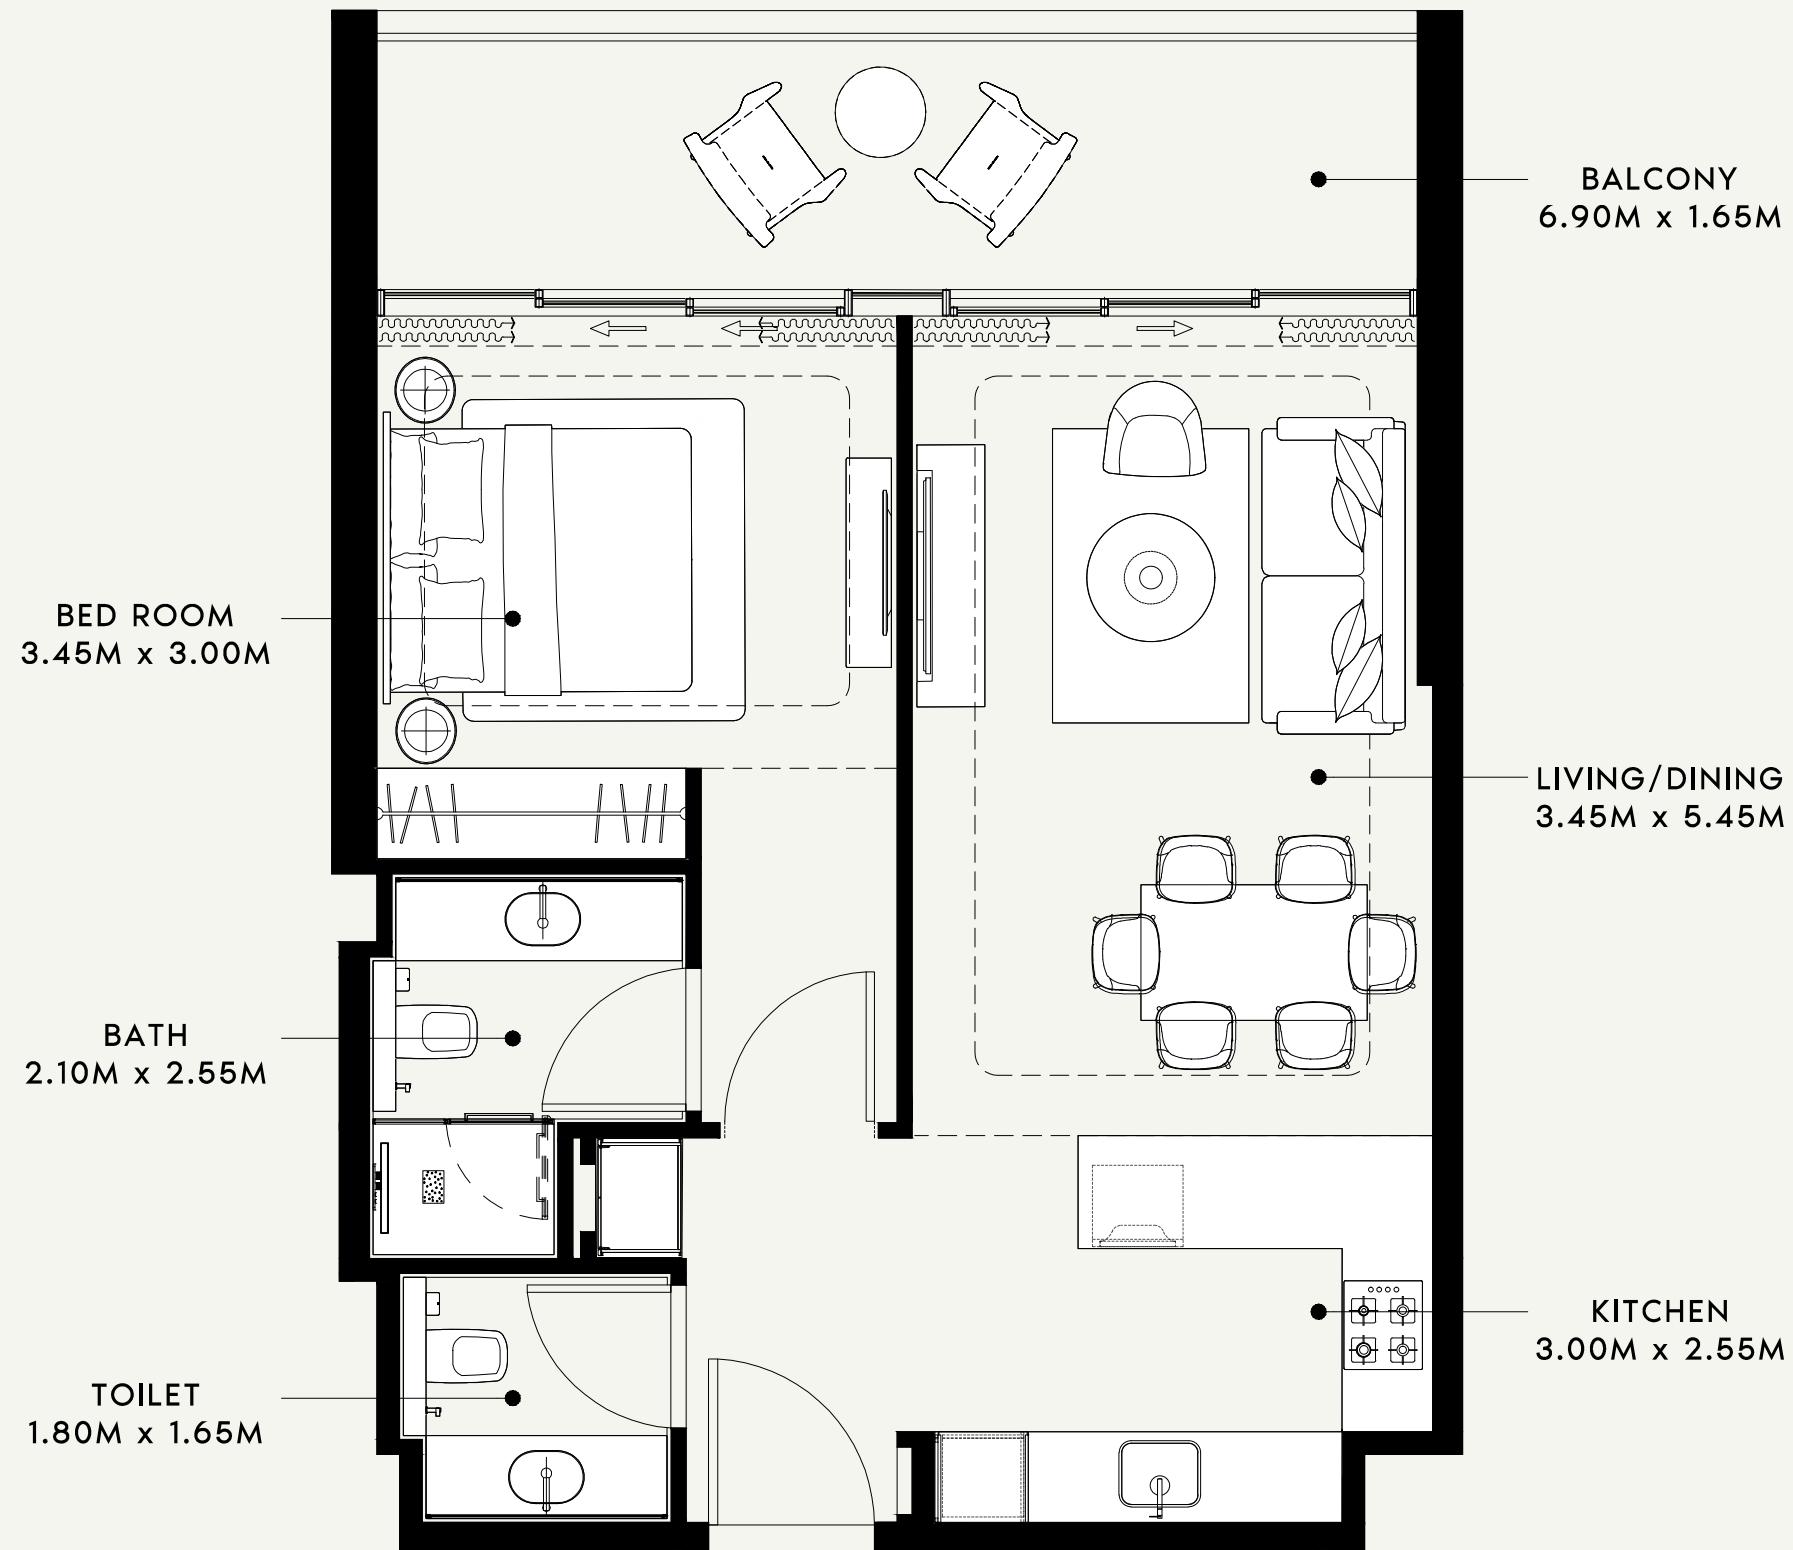

SCALE : 1:50

AZIZI

FLOOR NO:

3rd FLOOR

APARTMENT AREA:

627.54 SQ.FT. (58.30 SQ.M.)

DISCLAIMER:

THE COLORED MARKETING FLOOR PLANS PROVIDED BY THE DEVELOPER ARE FOR ILLUSTRATIVE PURPOSES ONLY. ACTUAL DIMENSIONS, LAYOUT, AND FINISHES MAY VARY FROM THOSE DEPICTED IN THE PLANS. FURNITURE, FIXTURES, AND EQUIPMENT SHOWN IN THE PLANS ARE FOR DECORATIVE PURPOSES ONLY AND ARE NOT INCLUDED IN THE PURCHASE OR LEASE OF THE PROPERTY. THE DEVELOPER RESERVES THE RIGHT TO MAKE MODIFICATIONS, REVISIONS, AND CHANGES TO THE FLOOR PLANS, SPECIFICATIONS, AND FEATURES WITHOUT PRIOR NOTICE.

PROJECT NAME / BUILDING:

RIVIERA 60

UNIT TYPE:

1 BED ROOM(TYPE-01)

BALCONY AREA:


136.06 SQ.FT. (12.64 SQ.M.)

TOTAL APARTMENT AREA:


763.60 SQ.FT. (70.94 SQ.M.)

APARTMENT NO:

309

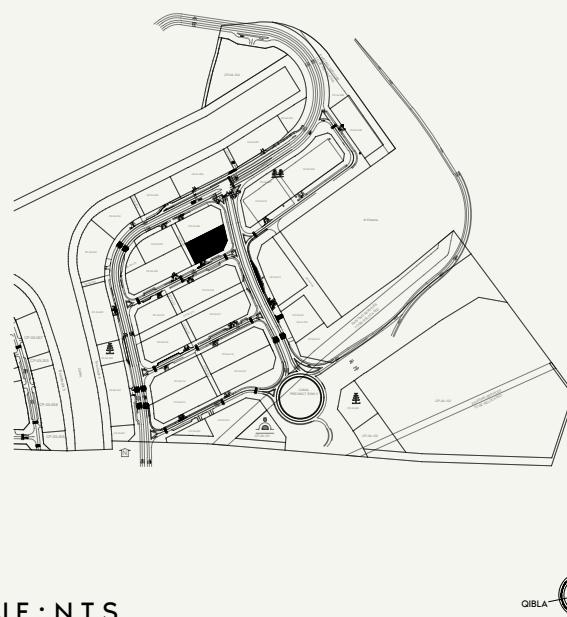


NEIGHBOUR

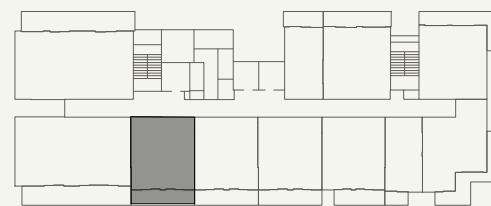

SCALE : N.T.S



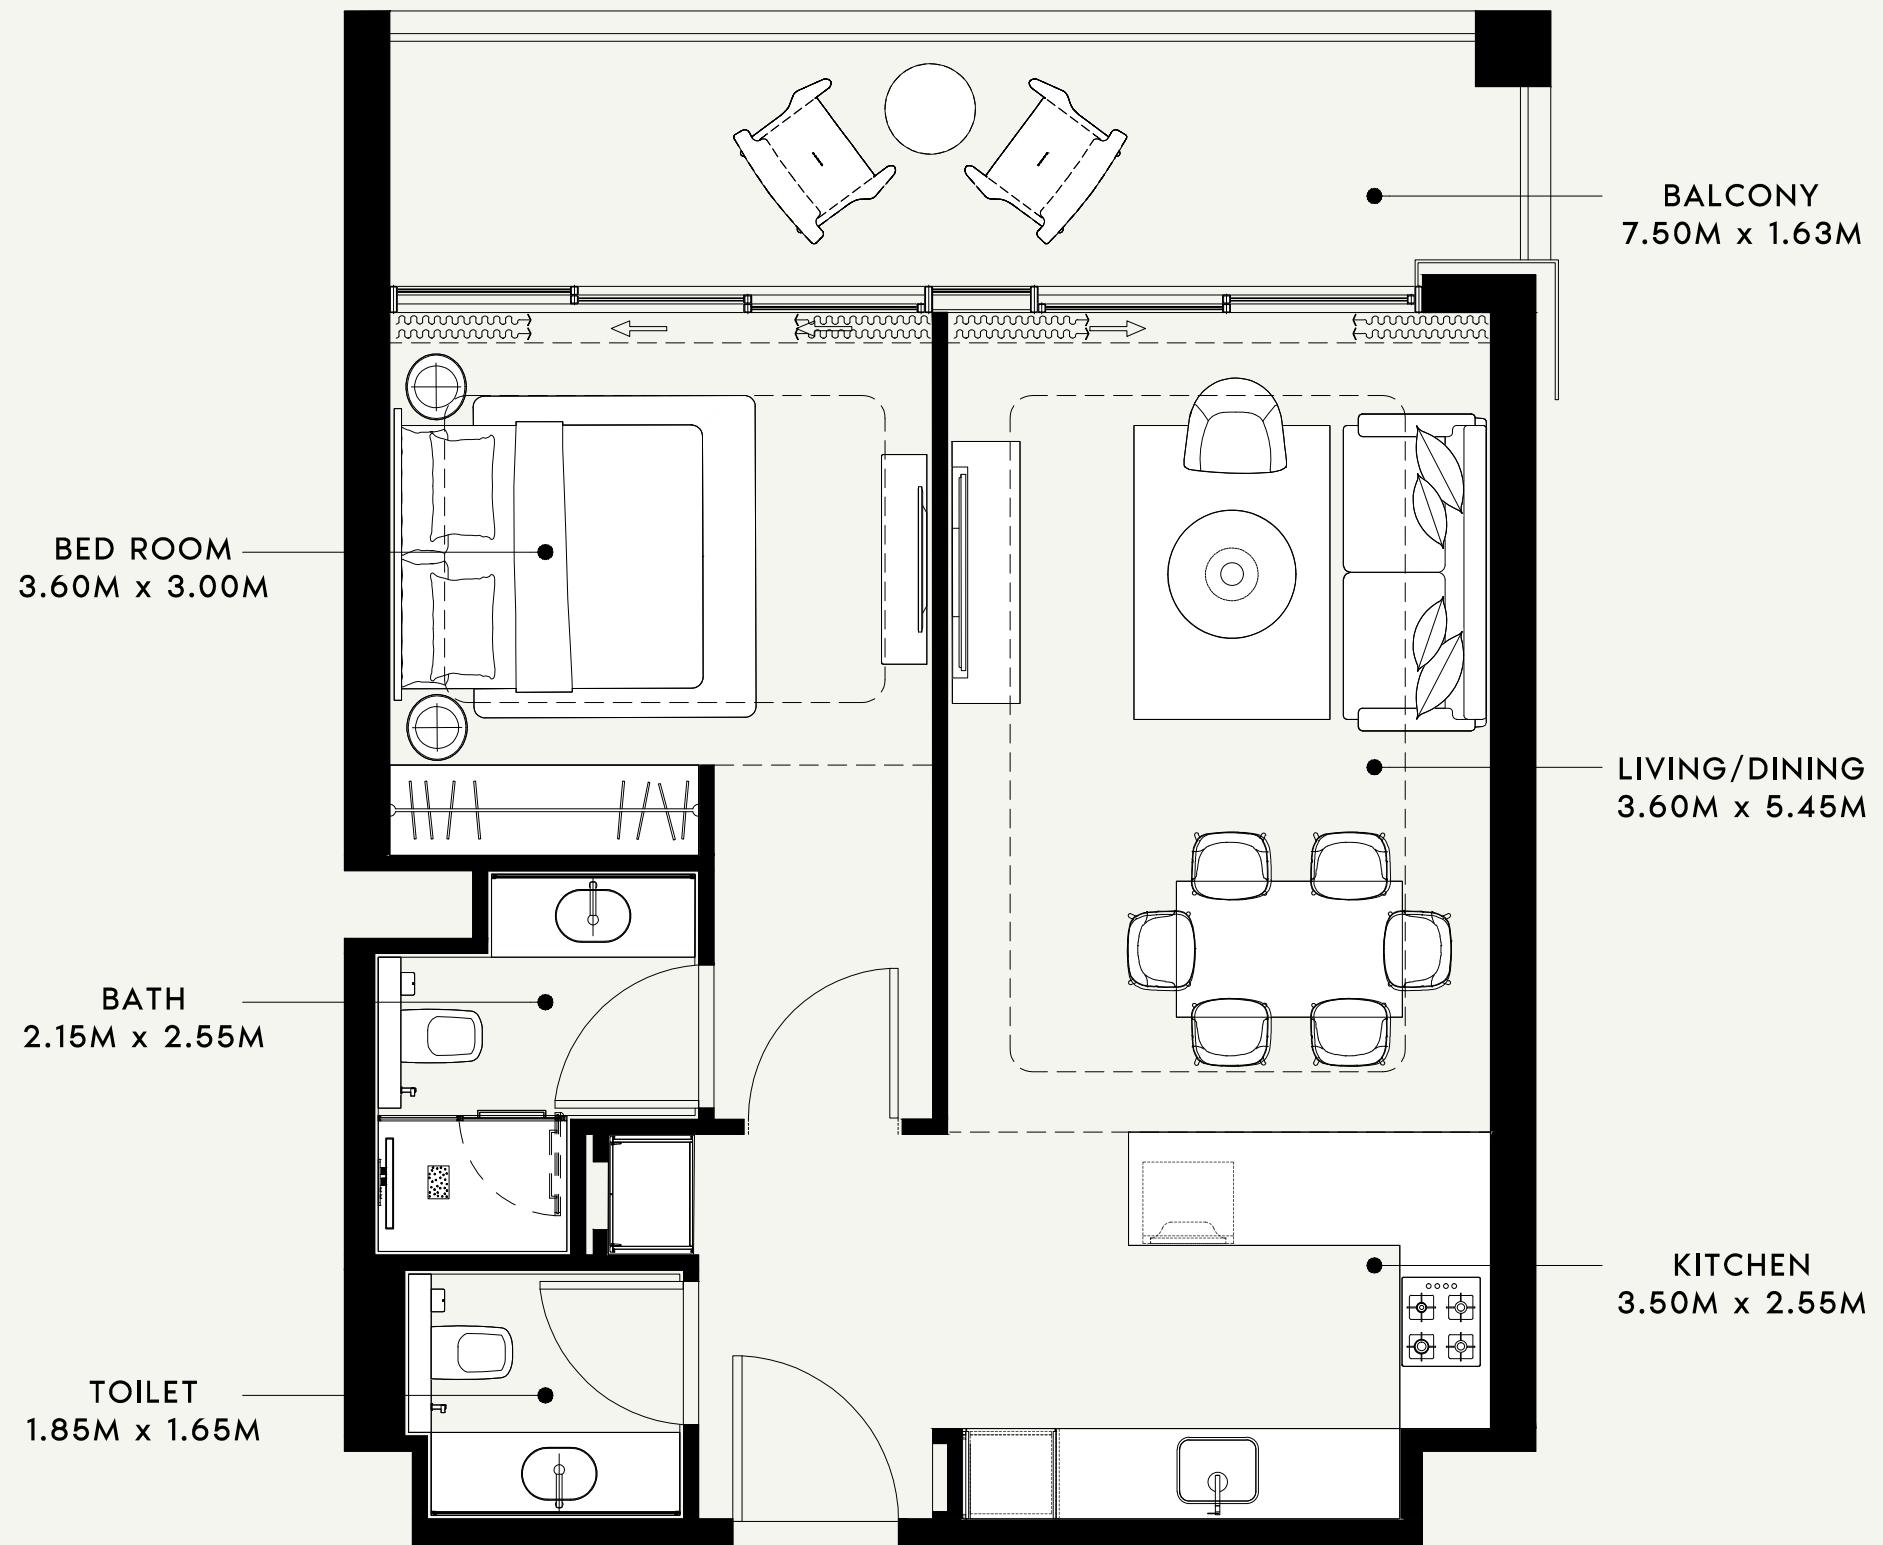

SCALE : 1:50

AZIZI

FLOOR NO:
4th FLOOR

UNIT TYPE:
1 BED ROOM -(TYPE-04)

APARTMENT AREA:
659.40 SQ.FT. (61.26 SQ.M.)

BALCONY AREA:
143.59 SQ.FT. (13.34 SQ.M.)


DISCLAIMER:

THE COLORED MARKETING FLOOR PLANS PROVIDED BY THE DEVELOPER ARE FOR ILLUSTRATIVE PURPOSES ONLY. ACTUAL DIMENSIONS, LAYOUT, AND FINISHES MAY VARY FROM THOSE DEPICTED IN THE PLANS. FURNITURE, FIXTURES, AND EQUIPMENT SHOWN IN THE PLANS ARE FOR DECORATIVE PURPOSES ONLY AND ARE NOT INCLUDED IN THE PURCHASE OR LEASE OF THE PROPERTY. THE DEVELOPER RESERVES THE RIGHT TO MAKE MODIFICATIONS, REVISIONS, AND CHANGES TO THE FLOOR PLANS, SPECIFICATIONS, AND FEATURES WITHOUT PRIOR NOTICE.


PROJECT NAME / BUILDING:

RIVIERA 60

APARTMENT NO:
402

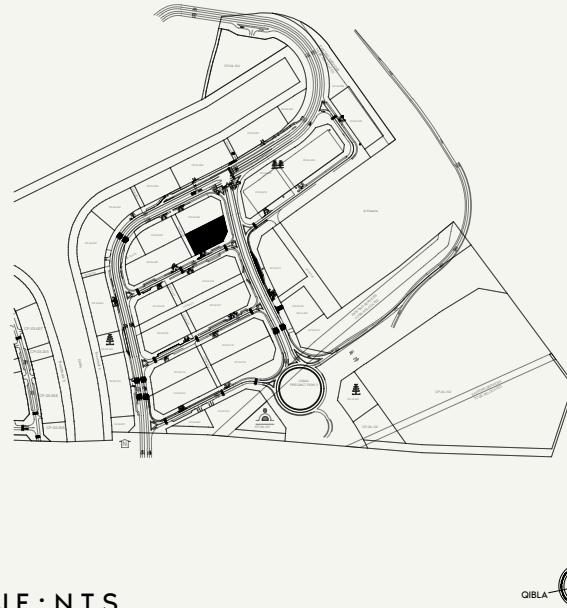

SCALE : N.T.S

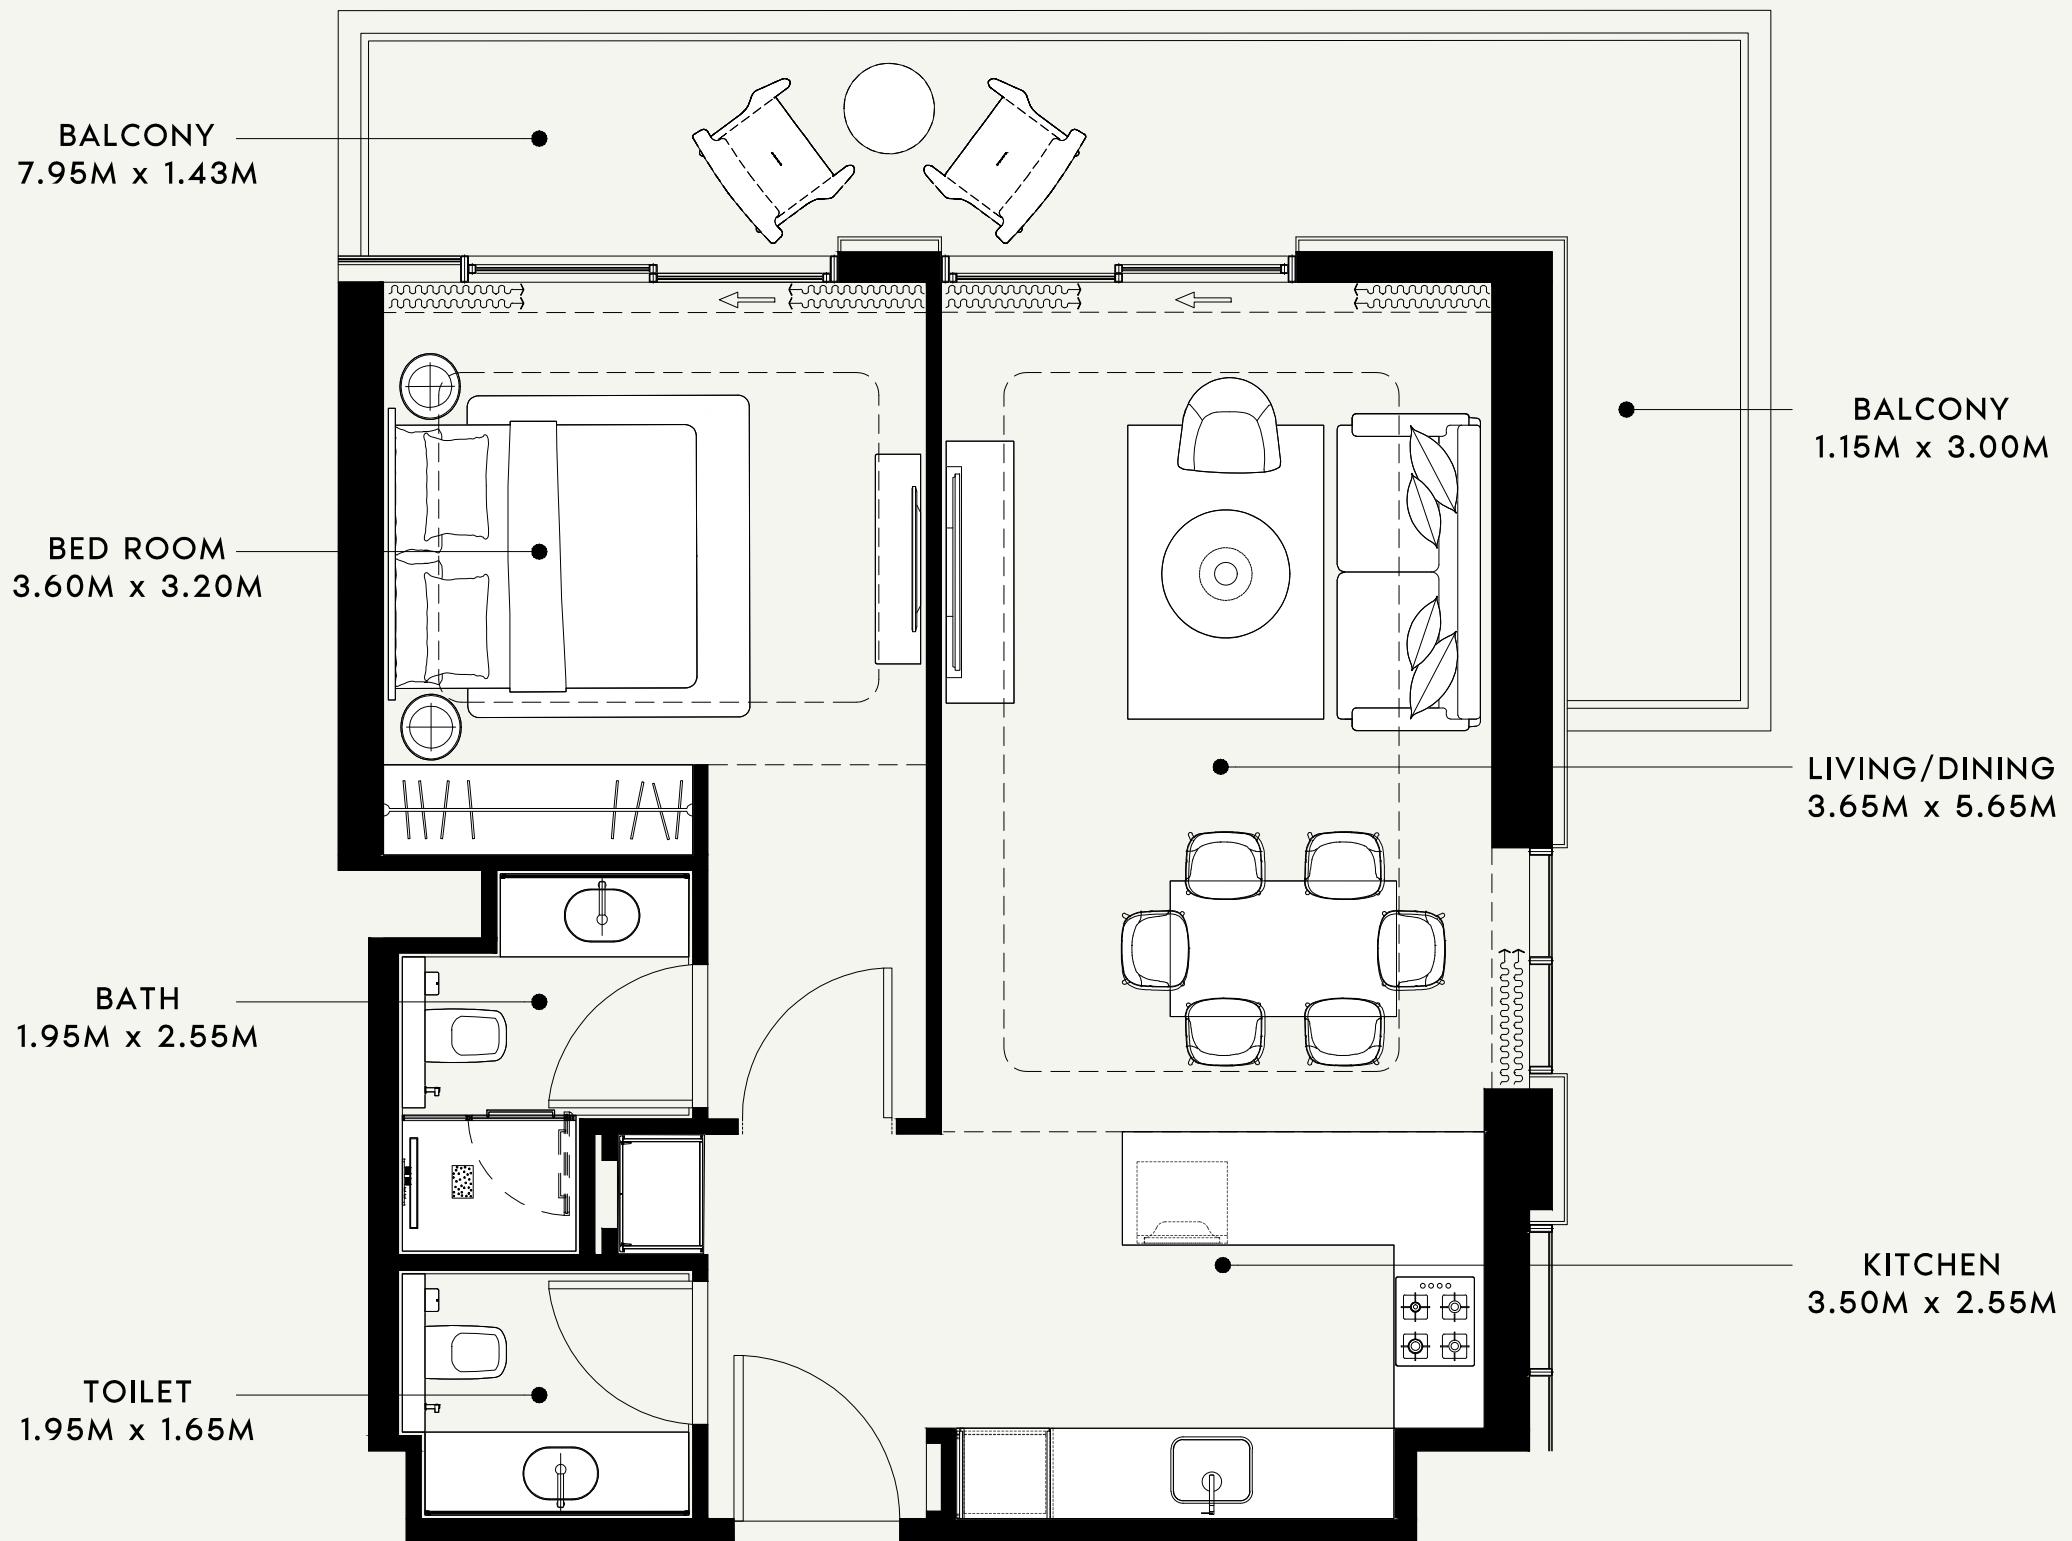

SCALE : 1:50

AZIZI

FLOOR NO:
4th FLOOR

UNIT TYPE:
1 BED ROOM -(TYPE-05)

APARTMENT AREA:
682.01 SQ.FT. (63.36 SQ.M.)


BALCONY AREA:
200.75 SQ.FT. (18.65 SQ.M.)

DISCLAIMER:
THE COLORED MARKETING FLOOR PLANS PROVIDED BY THE DEVELOPER ARE FOR ILLUSTRATIVE PURPOSES ONLY. ACTUAL DIMENSIONS, LAYOUT, AND FINISHES MAY VARY FROM THOSE DEPICTED IN THE PLANS. FURNITURE, FIXTURES, AND EQUIPMENT SHOWN IN THE PLANS ARE FOR DECORATIVE PURPOSES ONLY AND ARE NOT INCLUDED IN THE PURCHASE OR LEASE OF THE PROPERTY. THE DEVELOPER RESERVES THE RIGHT TO MAKE MODIFICATIONS, REVISIONS, AND CHANGES TO THE FLOOR PLANS, SPECIFICATIONS, AND FEATURES WITHOUT PRIOR NOTICE.

TOTAL APARTMENT AREA:
882.76 SQ.FT. (82.01 SQ.M.)




PROJECT NAME / BUILDING:
RIVIERA 60

APARTMENT NO:
403

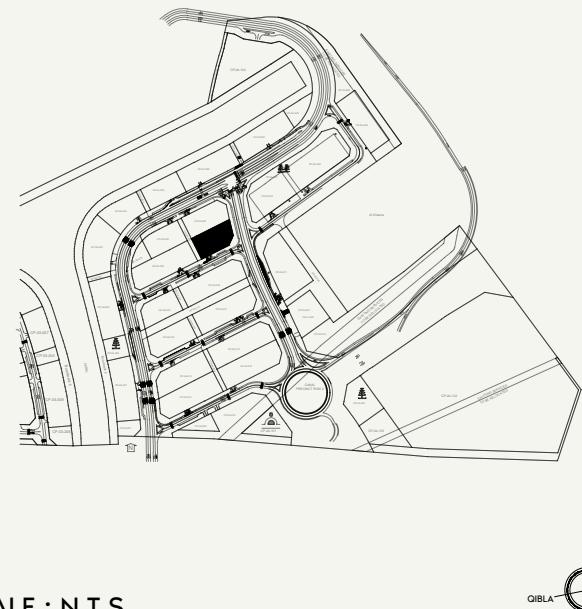


SCALE : N.T.S



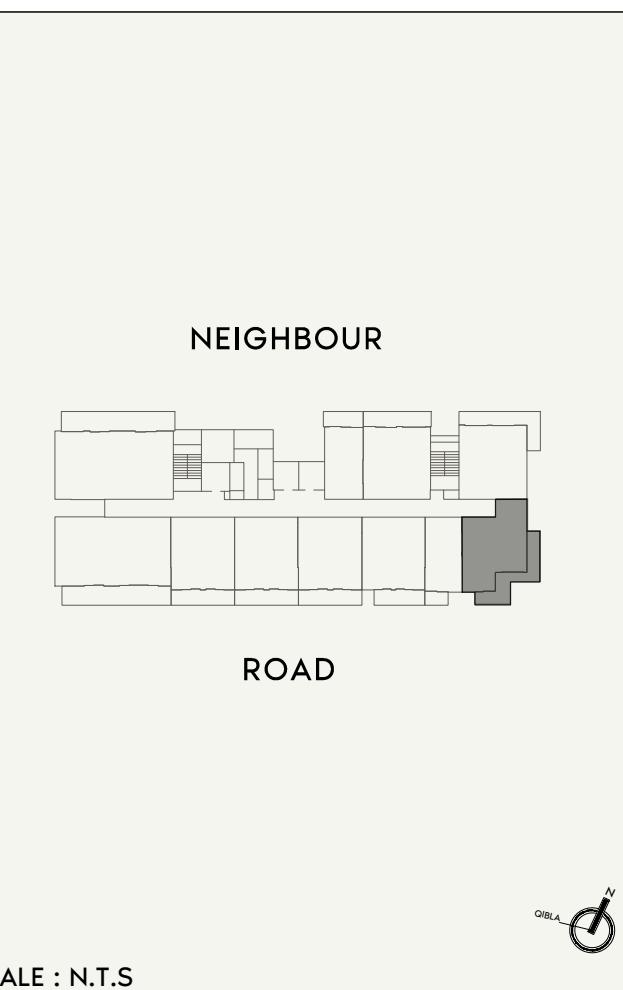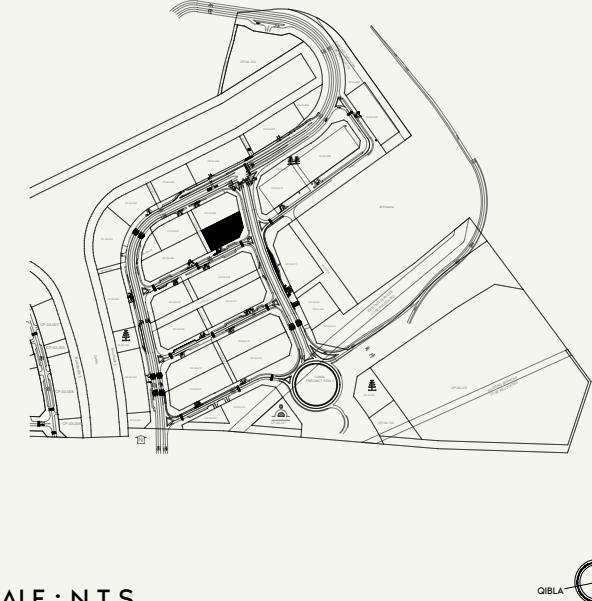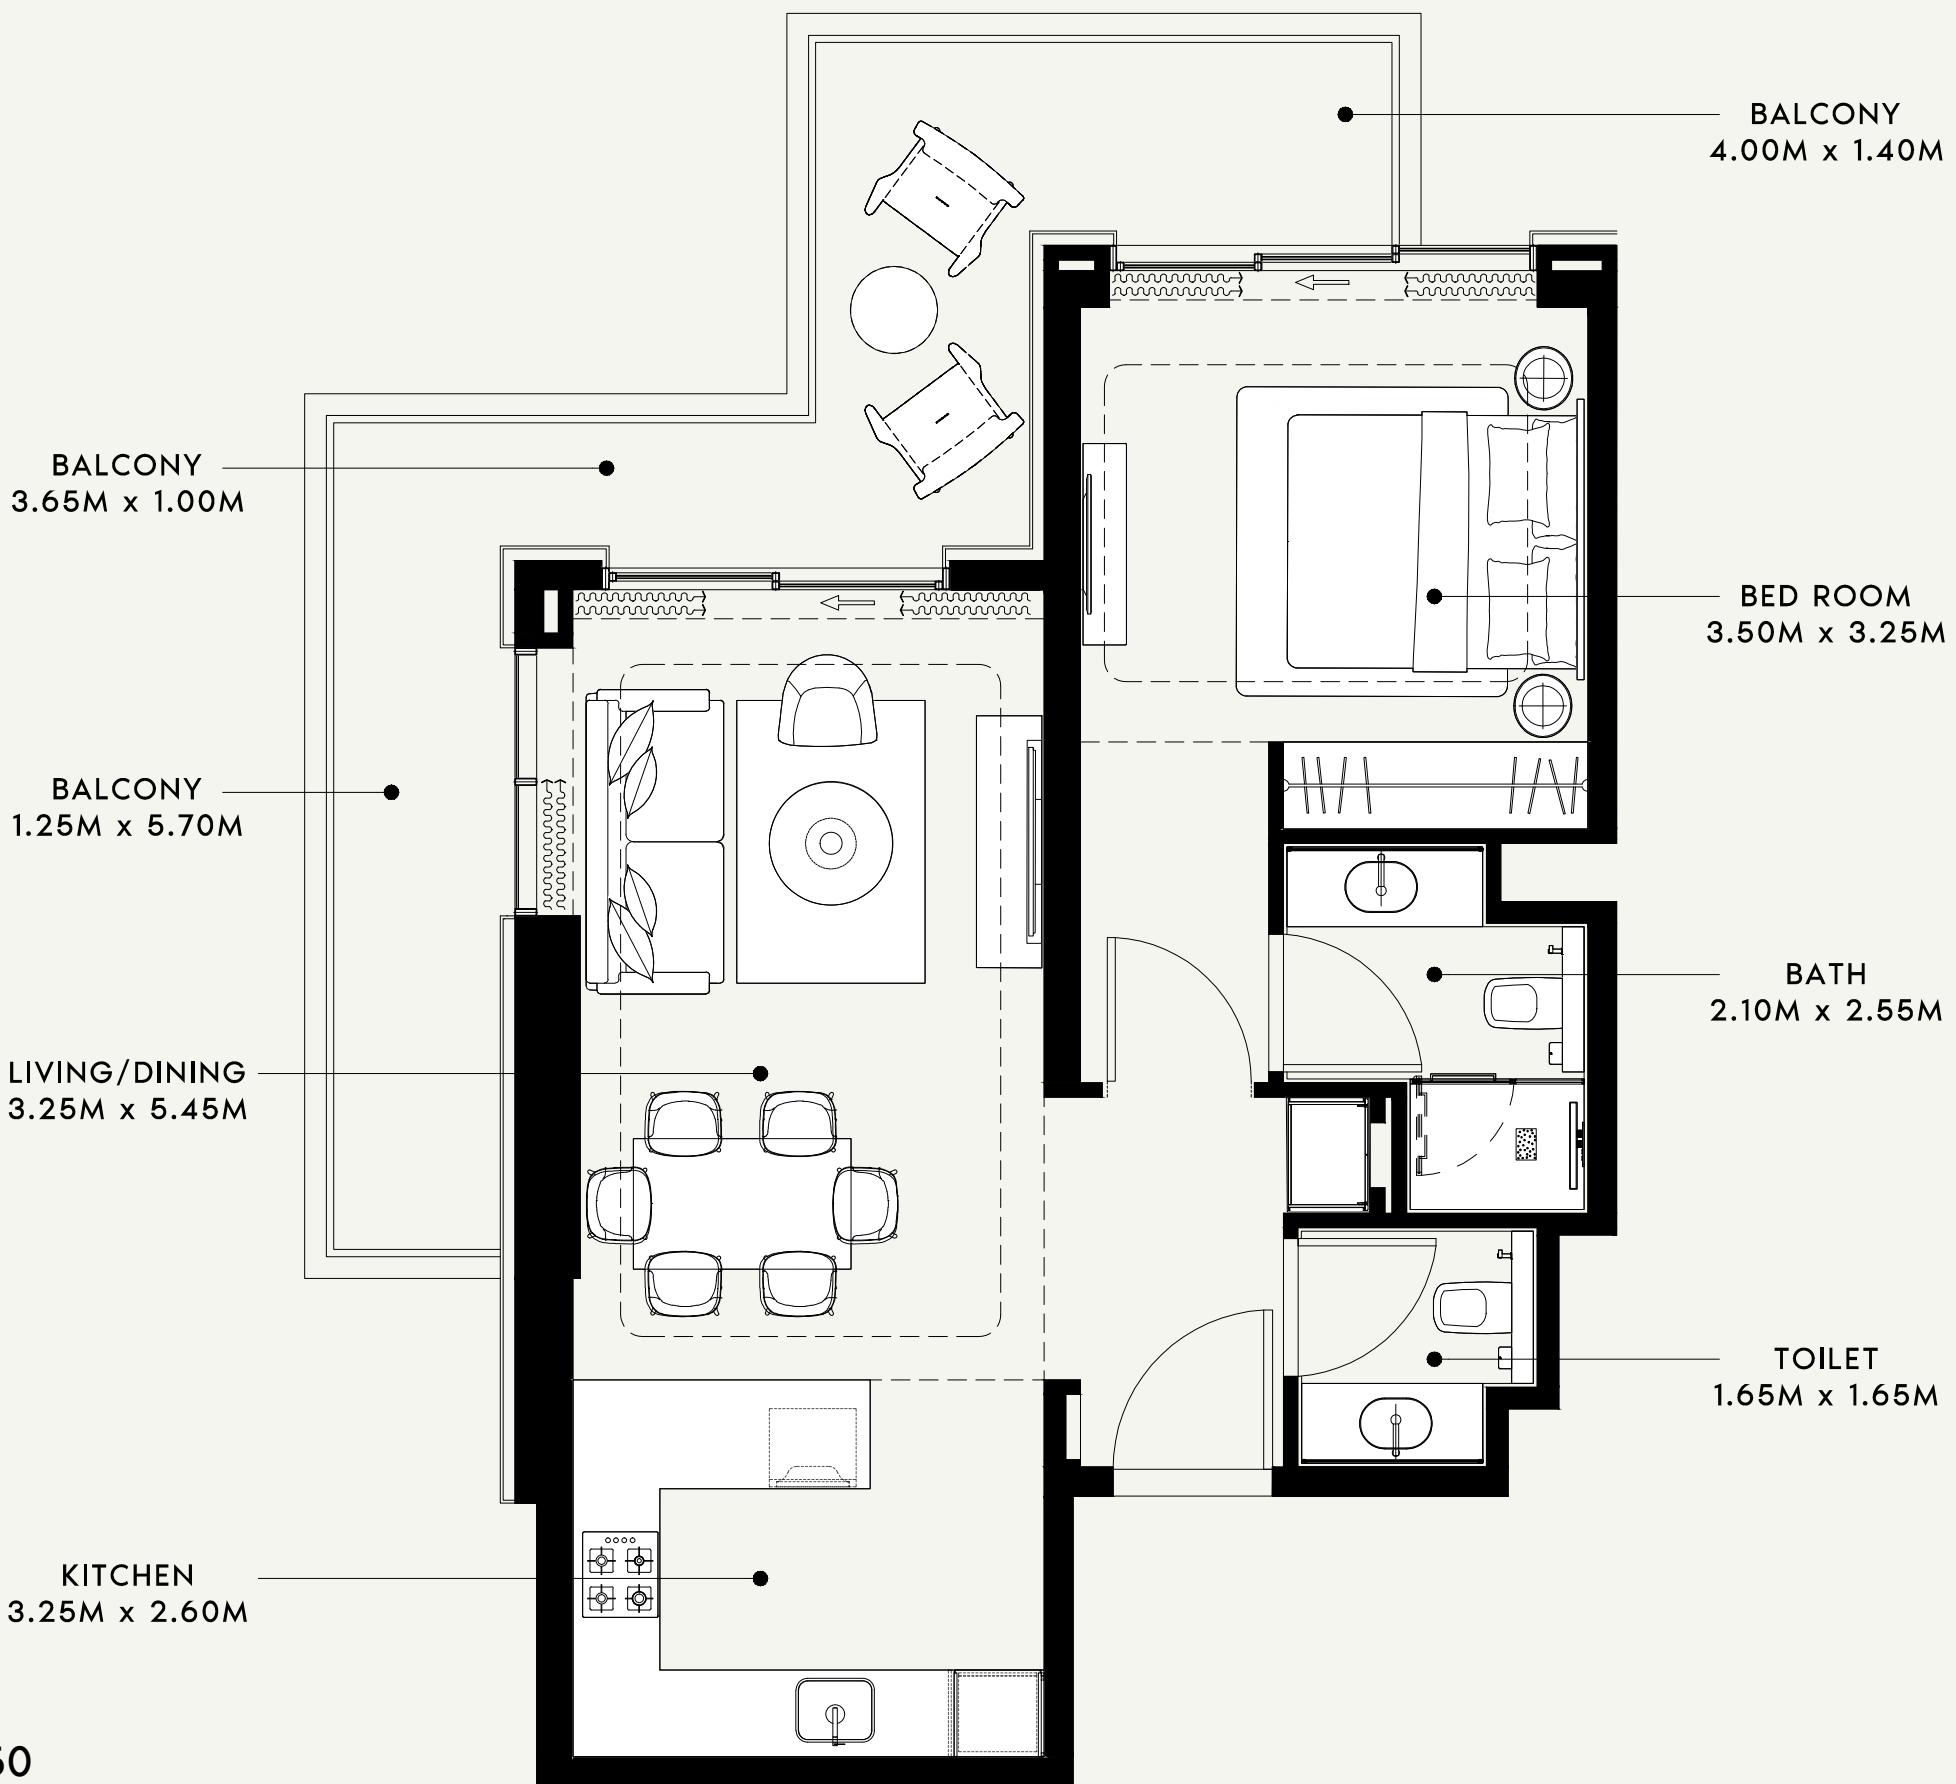

AZIZI	FLOOR NO: 4th FLOOR	APARTMENT AREA: 643.26 SQ.FT. (59.76 SQ.M.)	DISCLAIMER: THE COLORED MARKETING FLOOR PLANS PROVIDED BY THE DEVELOPER ARE FOR ILLUSTRATIVE PURPOSES ONLY. ACTUAL DIMENSIONS, LAYOUT, AND FINISHES MAY VARY FROM THOSE DEPICTED IN THE PLANS. FURNITURE, FIXTURES, AND EQUIPMENT SHOWN IN THE PLANS ARE FOR DECORATIVE PURPOSES ONLY AND ARE NOT INCLUDED IN THE PURCHASE OR LEASE OF THE PROPERTY. THE DEVELOPER RESERVES THE RIGHT TO MAKE MODIFICATIONS, REVISIONS, AND CHANGES TO THE FLOOR PLANS, SPECIFICATIONS, AND FEATURES WITHOUT PRIOR NOTICE.	PROJECT NAME / BUILDING: RIVIERA 60
	UNIT TYPE: 1 BED ROOM -(TYPE-06)	BALCONY AREA: 217.00 SQ.FT. (20.16 SQ.M.)	TOTAL APARTMENT AREA: 860.26 SQ.FT. (79.92 SQ.M.)	APARTMENT NO: 404

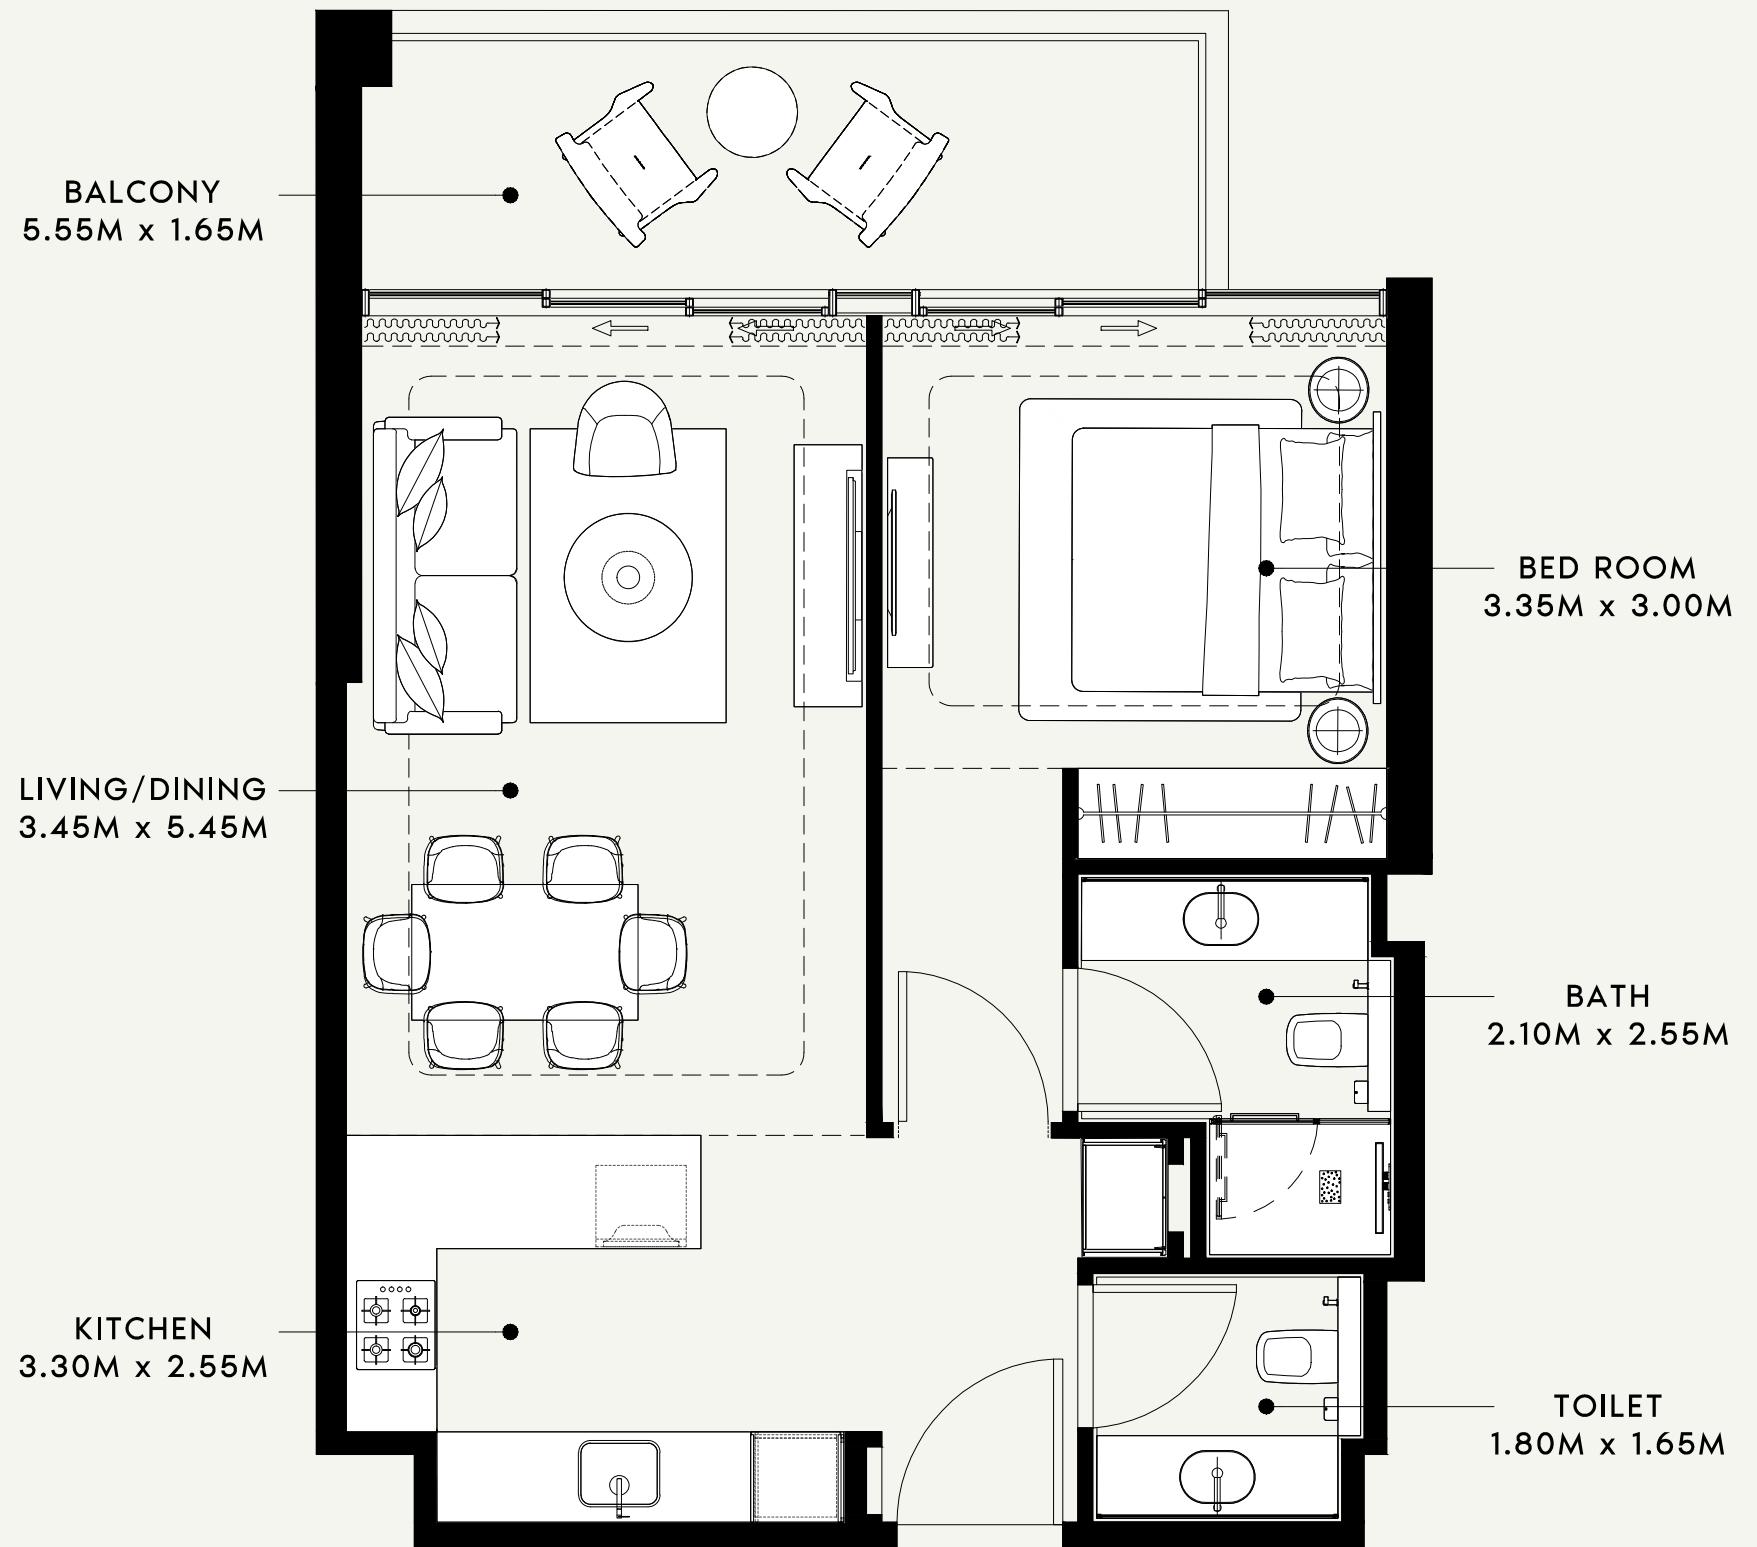

SCALE : 1:50

AZIZI

FLOOR NO:
4th FLOOR

UNIT TYPE:
1 BED ROOM(TYPE-02)

APARTMENT AREA:
619.04 SQ.FT. (57.51 SQ.M.)


BALCONY AREA:
108.61 SQ.FT. (10.09 SQ.M.)

DISCLAIMER:
THE COLORED MARKETING FLOOR PLANS PROVIDED BY THE DEVELOPER ARE FOR ILLUSTRATIVE PURPOSES ONLY. ACTUAL DIMENSIONS, LAYOUT, AND FINISHES MAY VARY FROM THOSE DEPICTED IN THE PLANS. FURNITURE, FIXTURES, AND EQUIPMENT SHOWN IN THE PLANS ARE FOR DECORATIVE PURPOSES ONLY AND ARE NOT INCLUDED IN THE PURCHASE OR LEASE OF THE PROPERTY. THE DEVELOPER RESERVES THE RIGHT TO MAKE MODIFICATIONS, REVISIONS, AND CHANGES TO THE FLOOR PLANS, SPECIFICATIONS, AND FEATURES WITHOUT PRIOR NOTICE.



TOTAL APARTMENT AREA:
727.65 SQ.FT. (67.60 SQ.M.)

PROJECT NAME / BUILDING:
RIVIERA 60


APARTMENT NO:
406

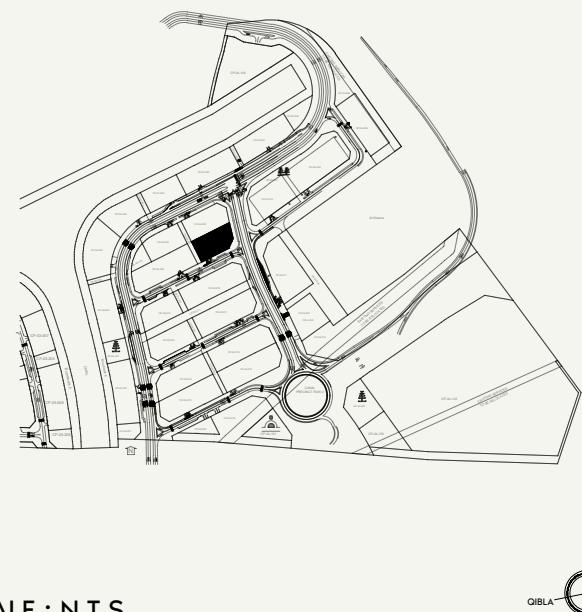

SCALE : N.T.S.

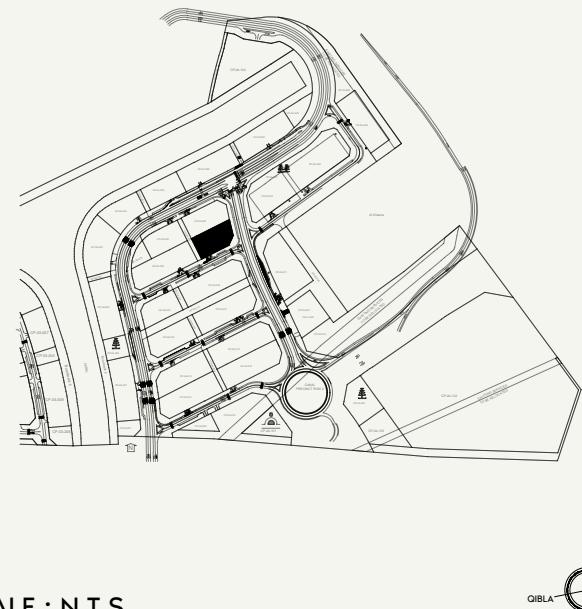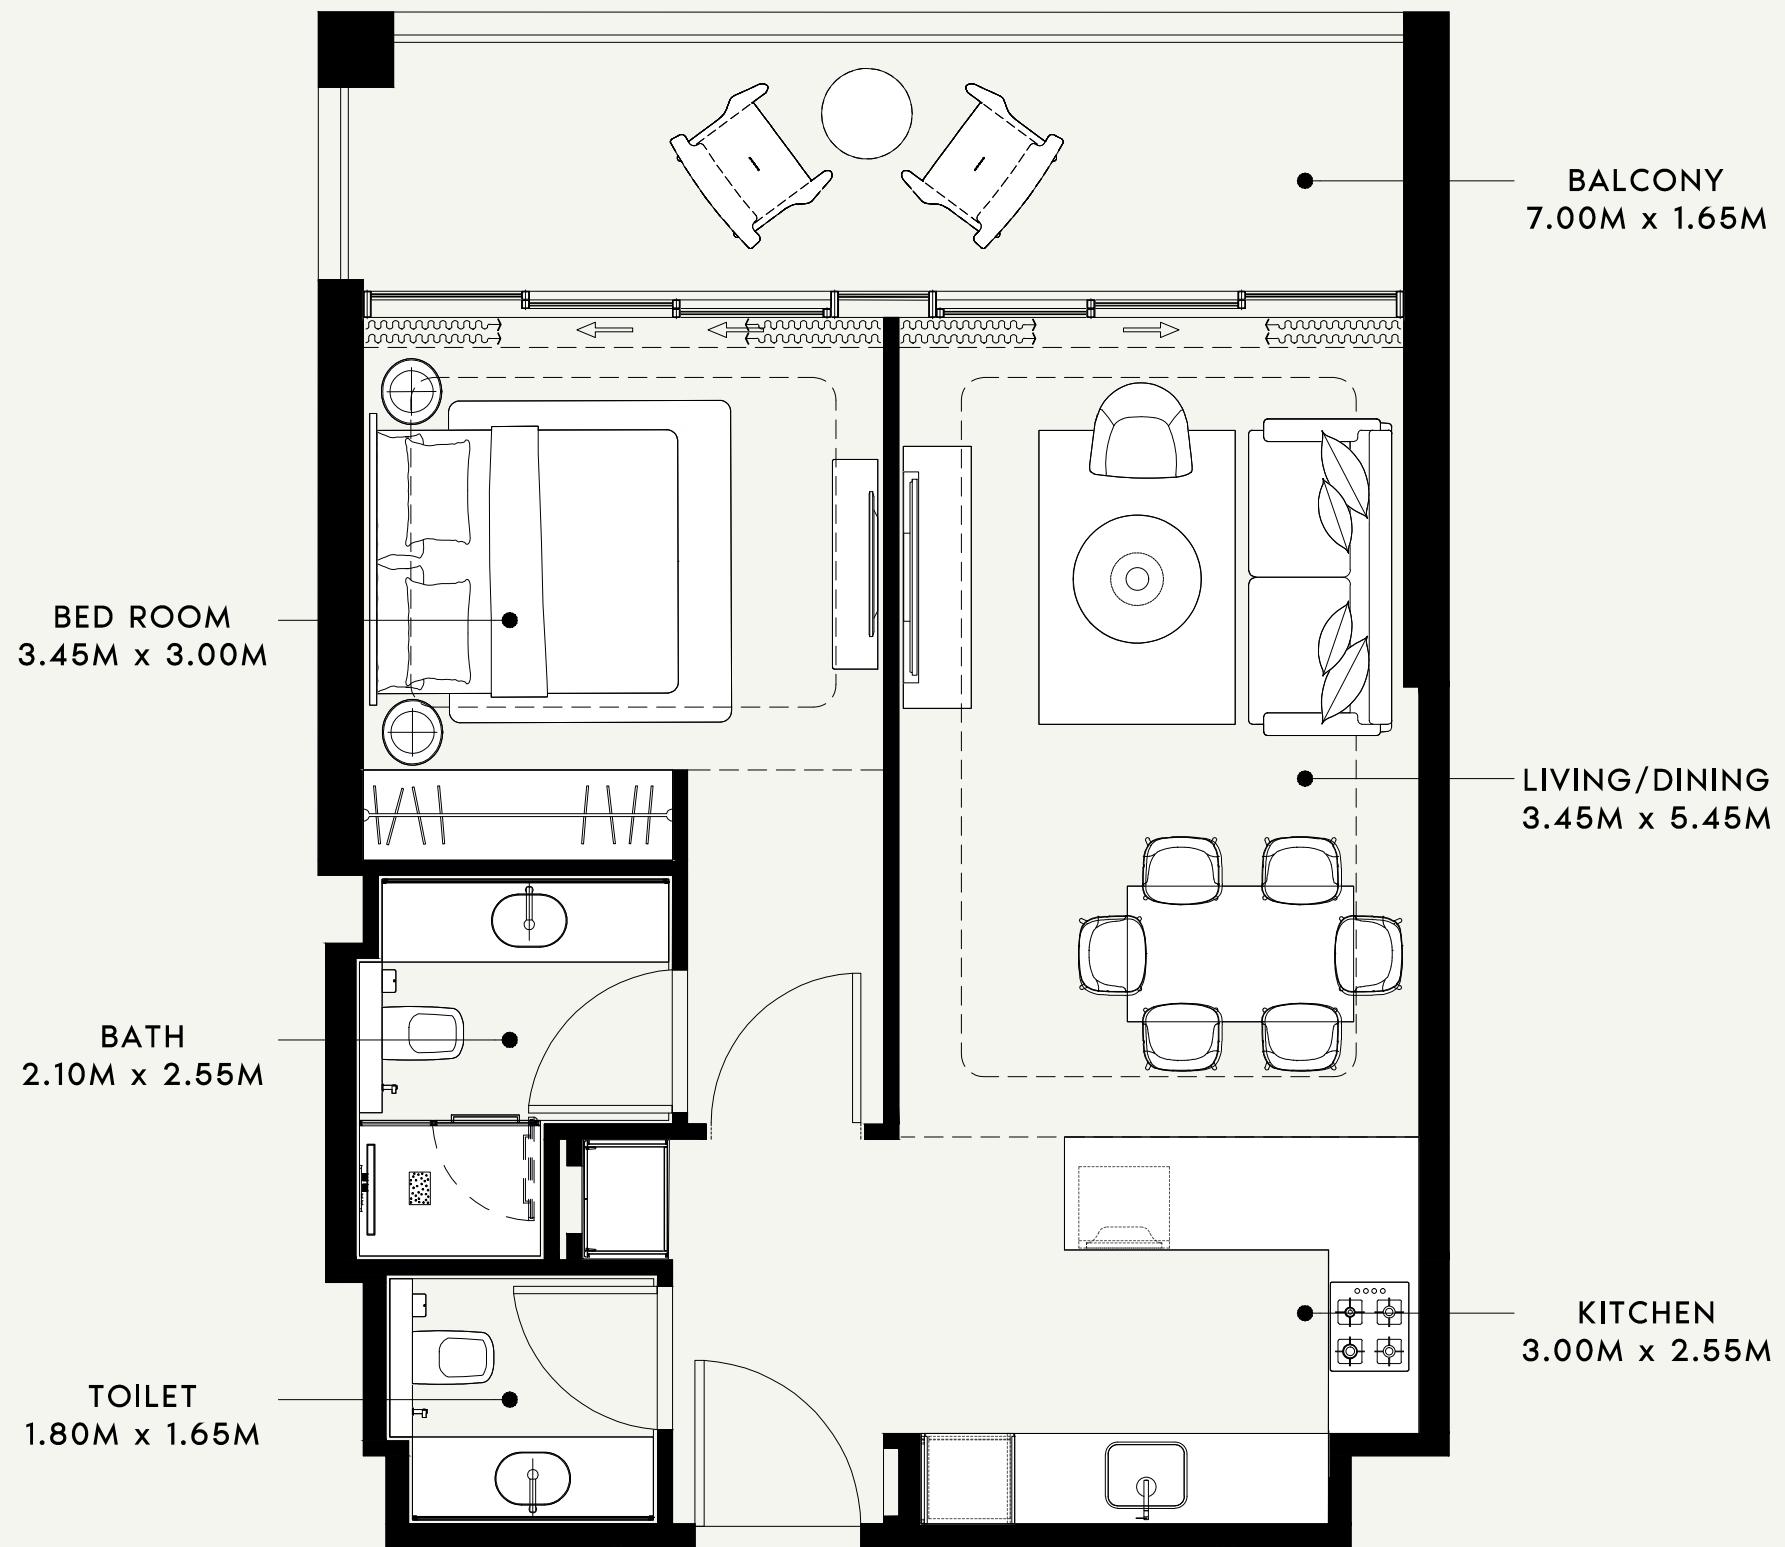

NEIGHBOUR

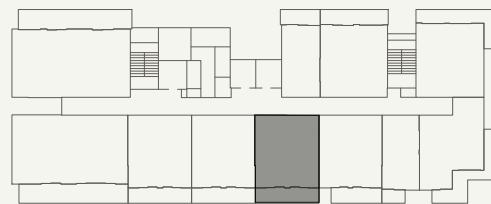




ROAD

SCALE : N.T.S

AZIZI

SCALE : 1:50

FLOOR NO: 4th FLOOR	APARTMENT AREA: 627.54 SQ.FT. (58.30 SQ.M.)	DISCLAIMER: THE COLORED MARKETING FLOOR PLANS PROVIDED BY THE DEVELOPER ARE FOR ILLUSTRATIVE PURPOSES ONLY. ACTUAL DIMENSIONS, LAYOUT, AND FINISHES MAY VARY FROM THOSE DEPICTED IN THE PLANS. FURNITURE, FIXTURES, AND EQUIPMENT SHOWN IN THE PLANS ARE FOR DECORATIVE PURPOSES ONLY AND ARE NOT INCLUDED IN THE PURCHASE OR LEASE OF THE PROPERTY. THE DEVELOPER RESERVES THE RIGHT TO MAKE MODIFICATIONS, REVISIONS, AND CHANGES TO THE FLOOR PLANS, SPECIFICATIONS, AND FEATURES WITHOUT PRIOR NOTICE.	PROJECT NAME / BUILDING: RIVIERA 60
UNIT TYPE: 1 BED ROOM(TYPE-01)	BALCONY AREA: 135.52 SQ.FT. (12.59 SQ.M.)	TOTAL APARTMENT AREA: 763.06 SQ.FT. (70.89 SQ.M.)	APARTMENT NO: 407

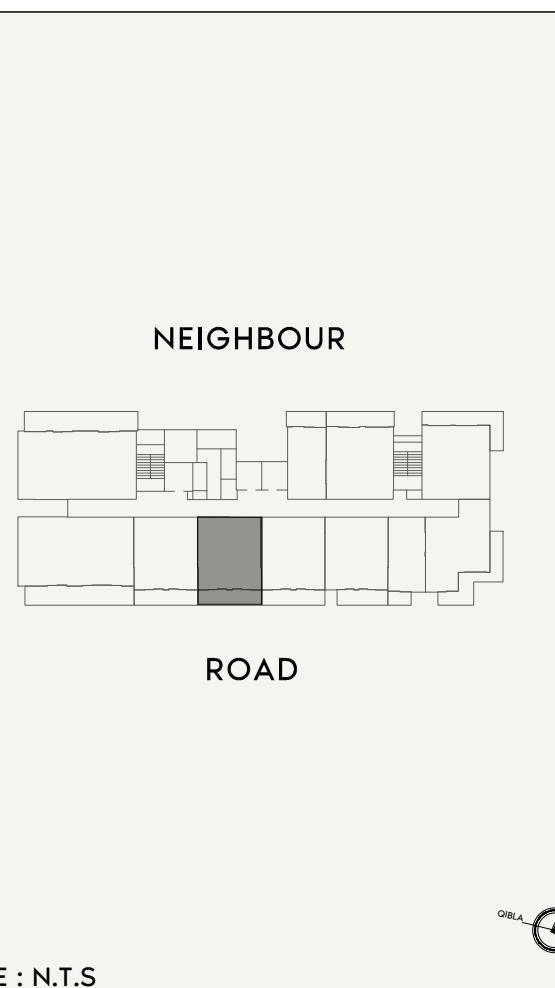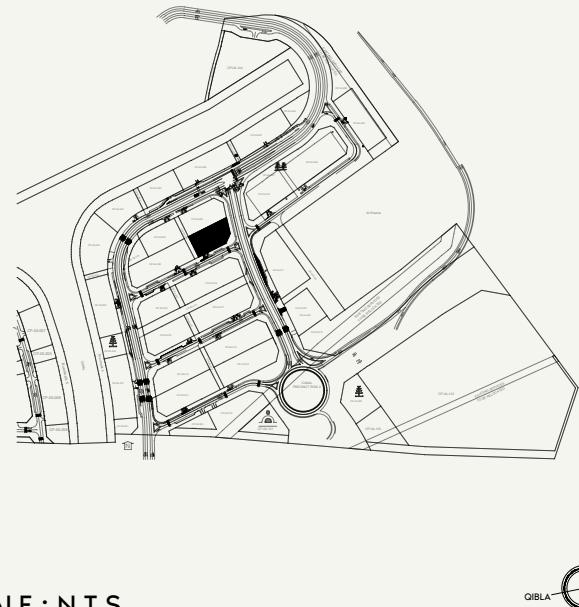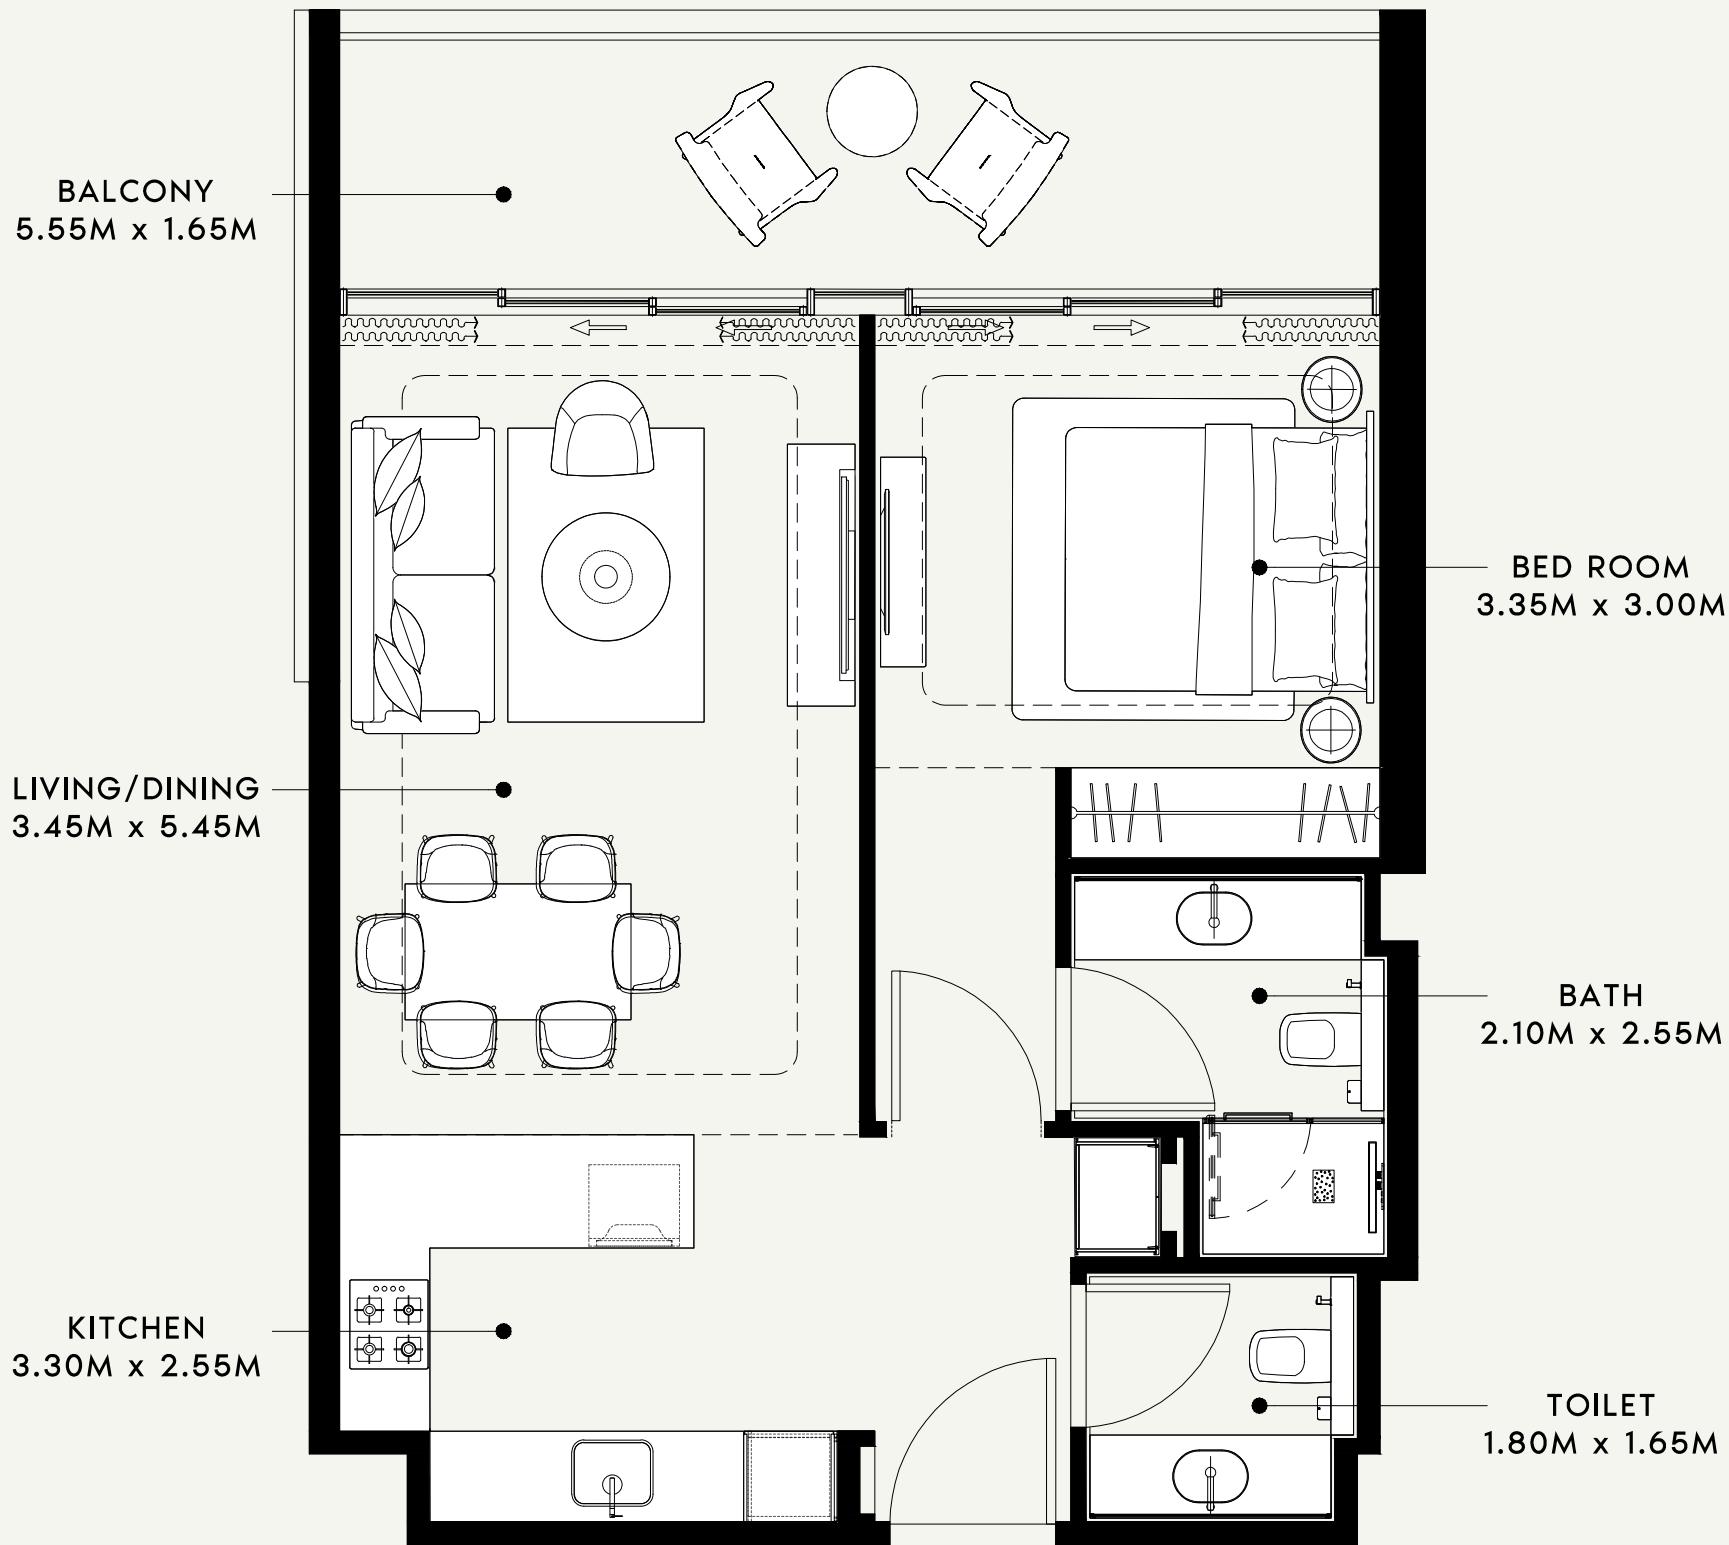

AZIZI

FLOOR NO:
4th FLOOR

UNIT TYPE:
1 BED ROOM(TYPE-03)

APARTMENT AREA:
621.41 SQ.FT. (57.73 SQ.M.)


BALCONY AREA:
136.06 SQ.FT. (12.64 SQ.M.)

DISCLAIMER:
THE COLORED MARKETING FLOOR PLANS PROVIDED BY THE DEVELOPER ARE FOR ILLUSTRATIVE PURPOSES ONLY. ACTUAL DIMENSIONS, LAYOUT, AND FINISHES MAY VARY FROM THOSE DEPICTED IN THE PLANS. FURNITURE, FIXTURES, AND EQUIPMENT SHOWN IN THE PLANS ARE FOR DECORATIVE PURPOSES ONLY AND ARE NOT INCLUDED IN THE PURCHASE OR LEASE OF THE PROPERTY. THE DEVELOPER RESERVES THE RIGHT TO MAKE MODIFICATIONS, REVISIONS, AND CHANGES TO THE FLOOR PLANS, SPECIFICATIONS, AND FEATURES WITHOUT PRIOR NOTICE.

TOTAL APARTMENT AREA:
757.46 SQ.FT. (70.37 SQ.M.)

PROJECT NAME / BUILDING:
RIVIERA 60

APARTMENT NO:
408

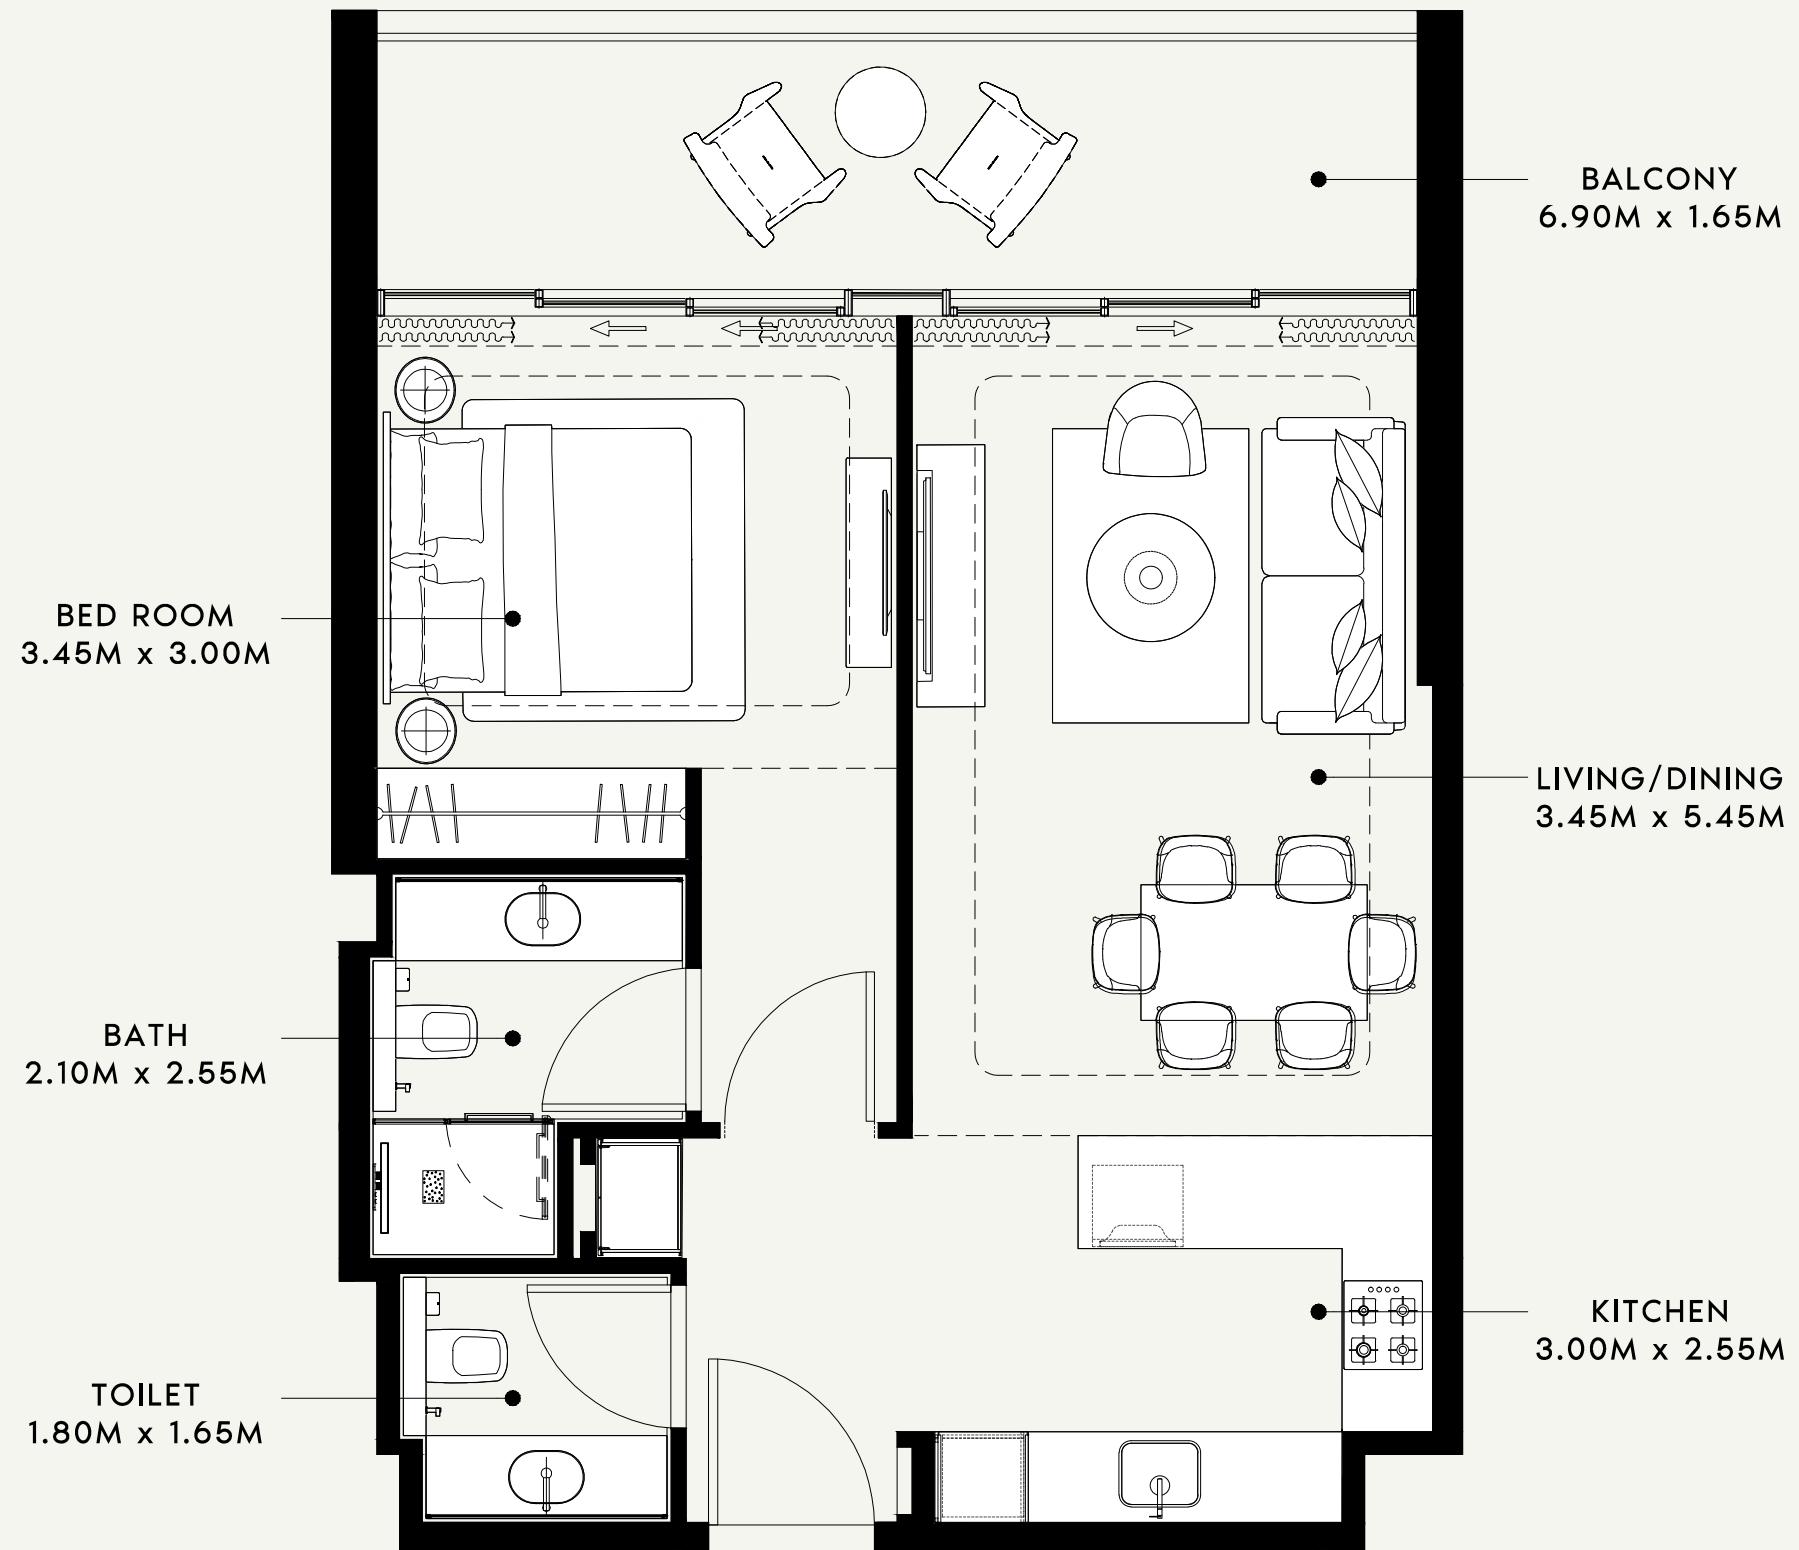

SCALE : 1:50

AZIZI

FLOOR NO:
4th FLOOR

UNIT TYPE:
1 BED ROOM(TYPE-01)

APARTMENT AREA:
627.54 SQ.FT. (58.30 SQ.M.)



BALCONY AREA:
136.06 SQ.FT. (12.64 SQ.M.)

DISCLAIMER:
THE COLORED MARKETING FLOOR PLANS PROVIDED BY THE DEVELOPER ARE FOR ILLUSTRATIVE PURPOSES ONLY. ACTUAL DIMENSIONS, LAYOUT, AND FINISHES MAY VARY FROM THOSE DEPICTED IN THE PLANS. FURNITURE, FIXTURES, AND EQUIPMENT SHOWN IN THE PLANS ARE FOR DECORATIVE PURPOSES ONLY AND ARE NOT INCLUDED IN THE PURCHASE OR LEASE OF THE PROPERTY. THE DEVELOPER RESERVES THE RIGHT TO MAKE MODIFICATIONS, REVISIONS, AND CHANGES TO THE FLOOR PLANS, SPECIFICATIONS, AND FEATURES WITHOUT PRIOR NOTICE.

TOTAL APARTMENT AREA:
763.60 SQ.FT. (70.94 SQ.M.)



PROJECT NAME / BUILDING:
RIVIERA 60

APARTMENT NO:
409

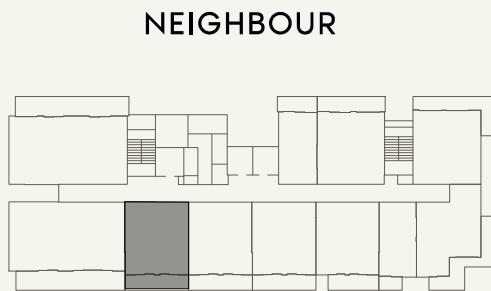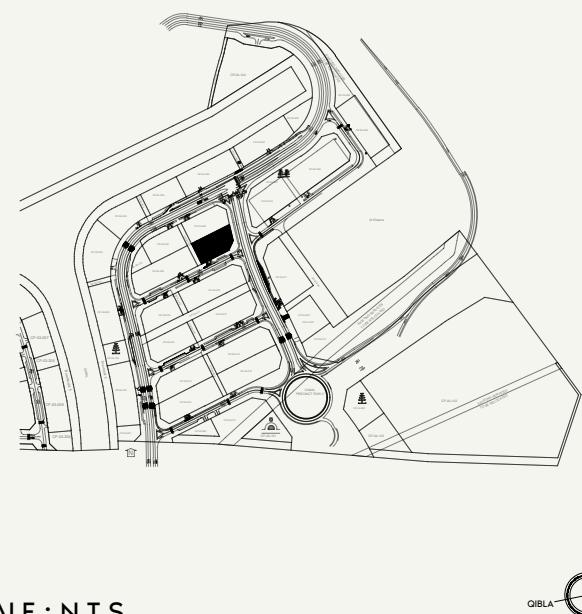


SCALE : N.T.S.



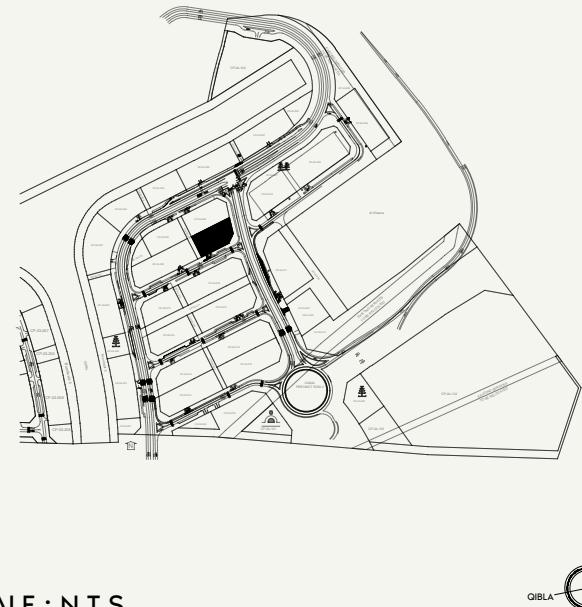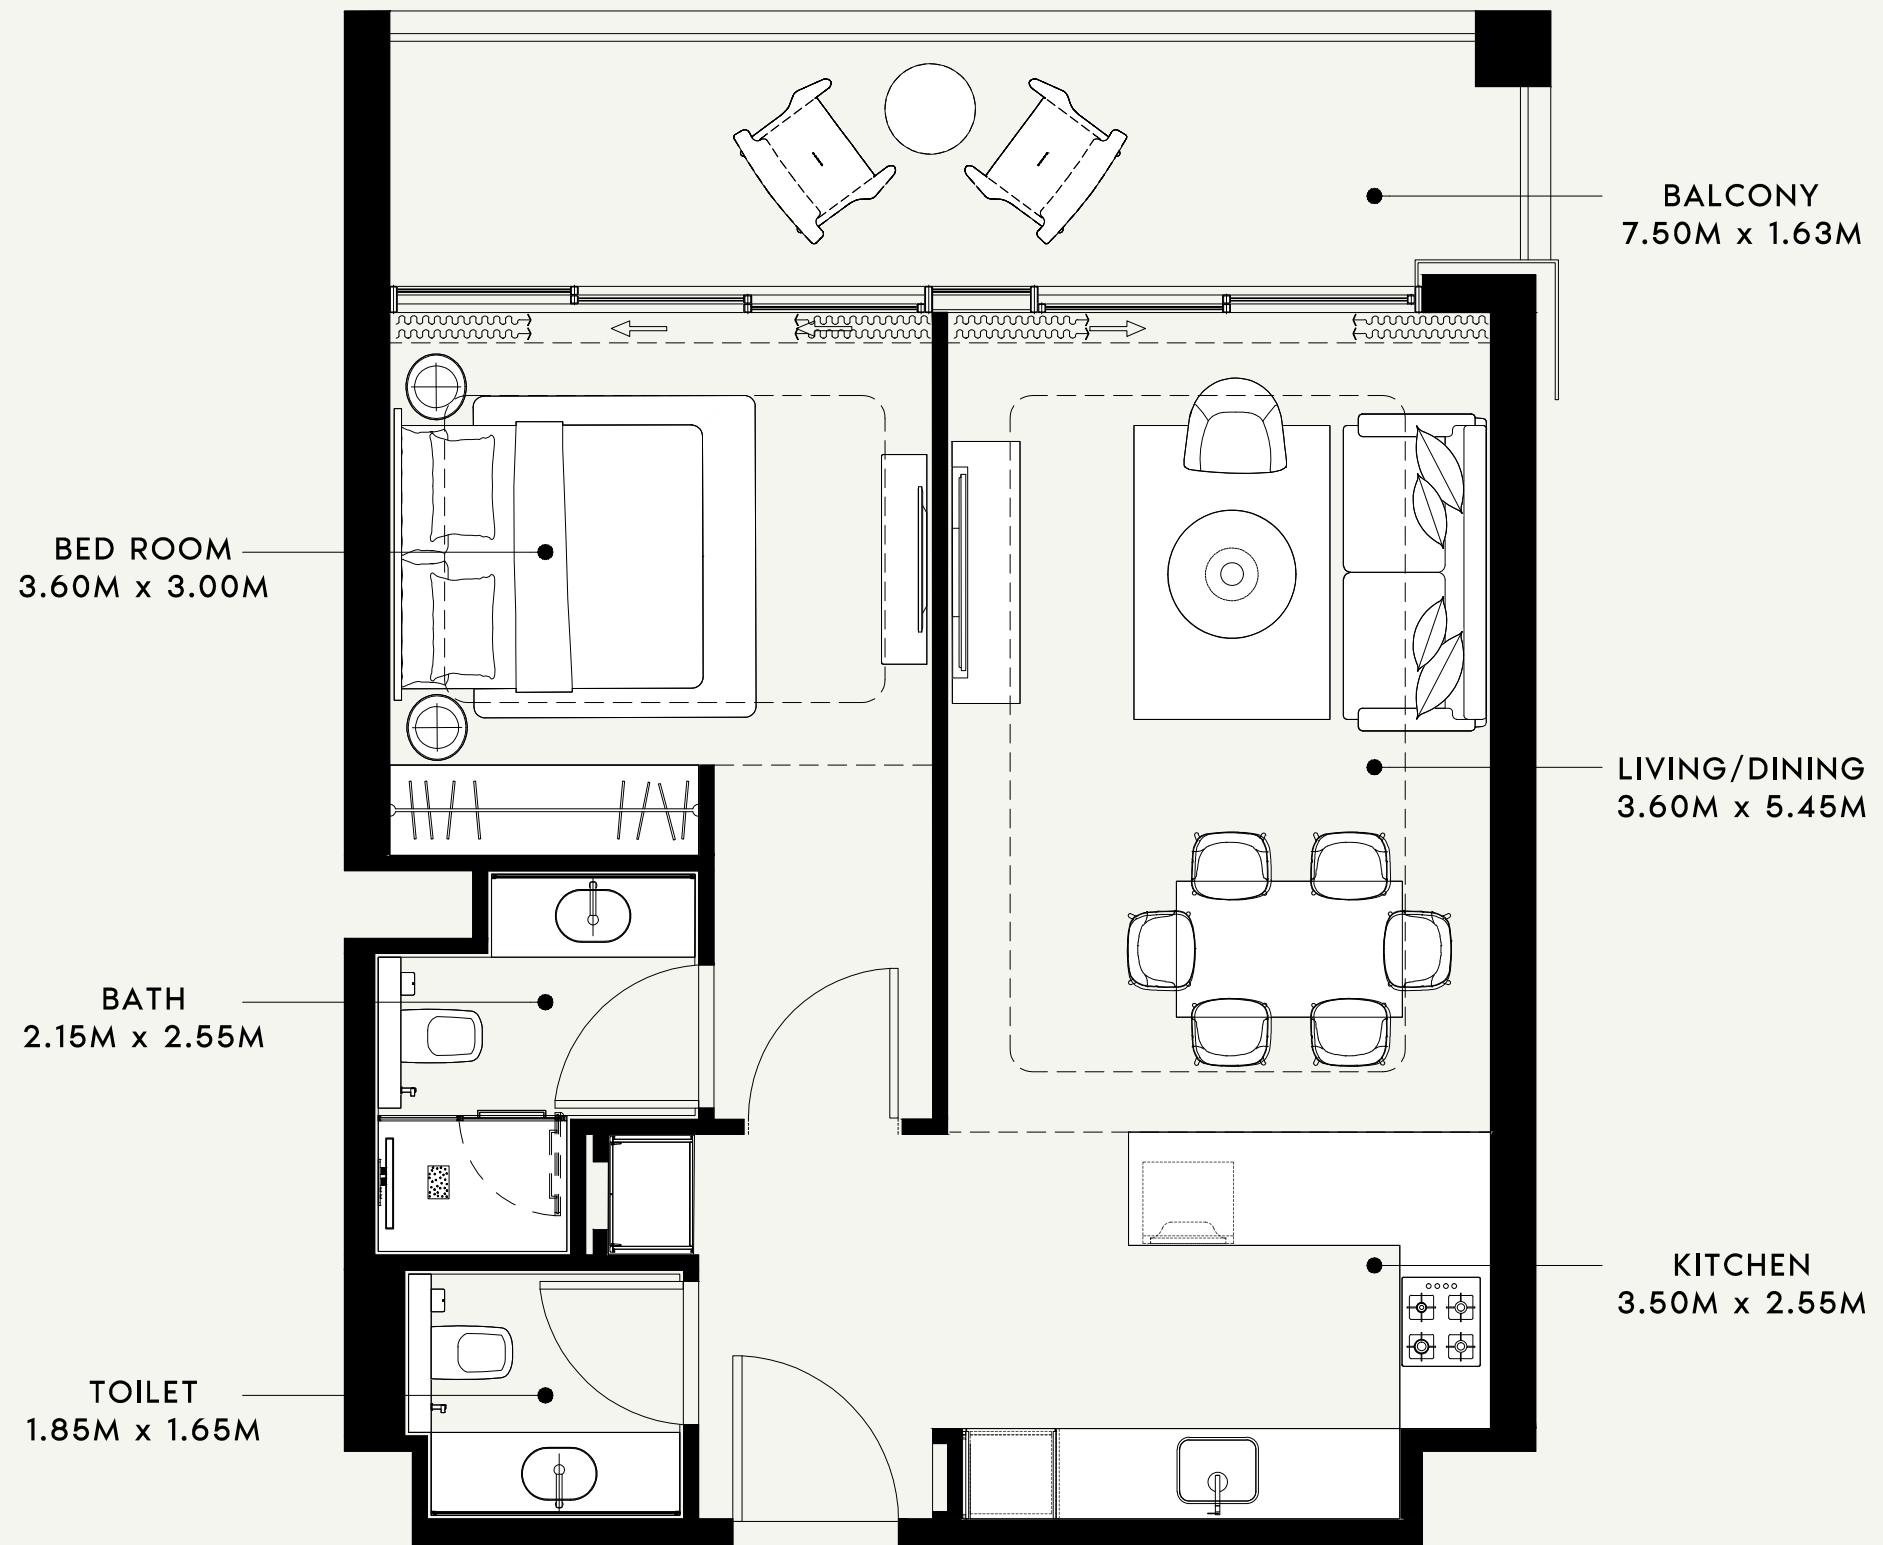

NEIGHBOUR

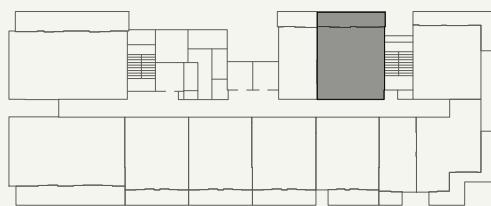

ROAD

SCALE : N.T.S

AZIZI

FLOOR NO:

5th FLOOR

APARTMENT AREA:

660.05 SQ.FT. (61.32 SQ.M.)

DISCLAIMER:

THE COLORED MARKETING FLOOR PLANS PROVIDED BY THE DEVELOPER ARE FOR ILLUSTRATIVE PURPOSES ONLY. ACTUAL DIMENSIONS, LAYOUT, AND FINISHES MAY VARY FROM THOSE DEPICTED IN THE PLANS. FURNITURE, FIXTURES, AND EQUIPMENT SHOWN IN THE PLANS ARE FOR DECORATIVE PURPOSES ONLY AND ARE NOT INCLUDED IN THE PURCHASE OR LEASE OF THE PROPERTY. THE DEVELOPER RESERVES THE RIGHT TO MAKE MODIFICATIONS, REVISIONS, AND CHANGES TO THE FLOOR PLANS, SPECIFICATIONS, AND FEATURES WITHOUT PRIOR NOTICE.

PROJECT NAME / BUILDING:

RIVIERA 60

UNIT TYPE:

1 BED ROOM -(TYPE-04)

BALCONY AREA:


143.59 SQ.FT. (13.34 SQ.M.)

TOTAL APARTMENT AREA:

803.64 SQ.FT. (74.66 SQ.M.)

APARTMENT NO:

502

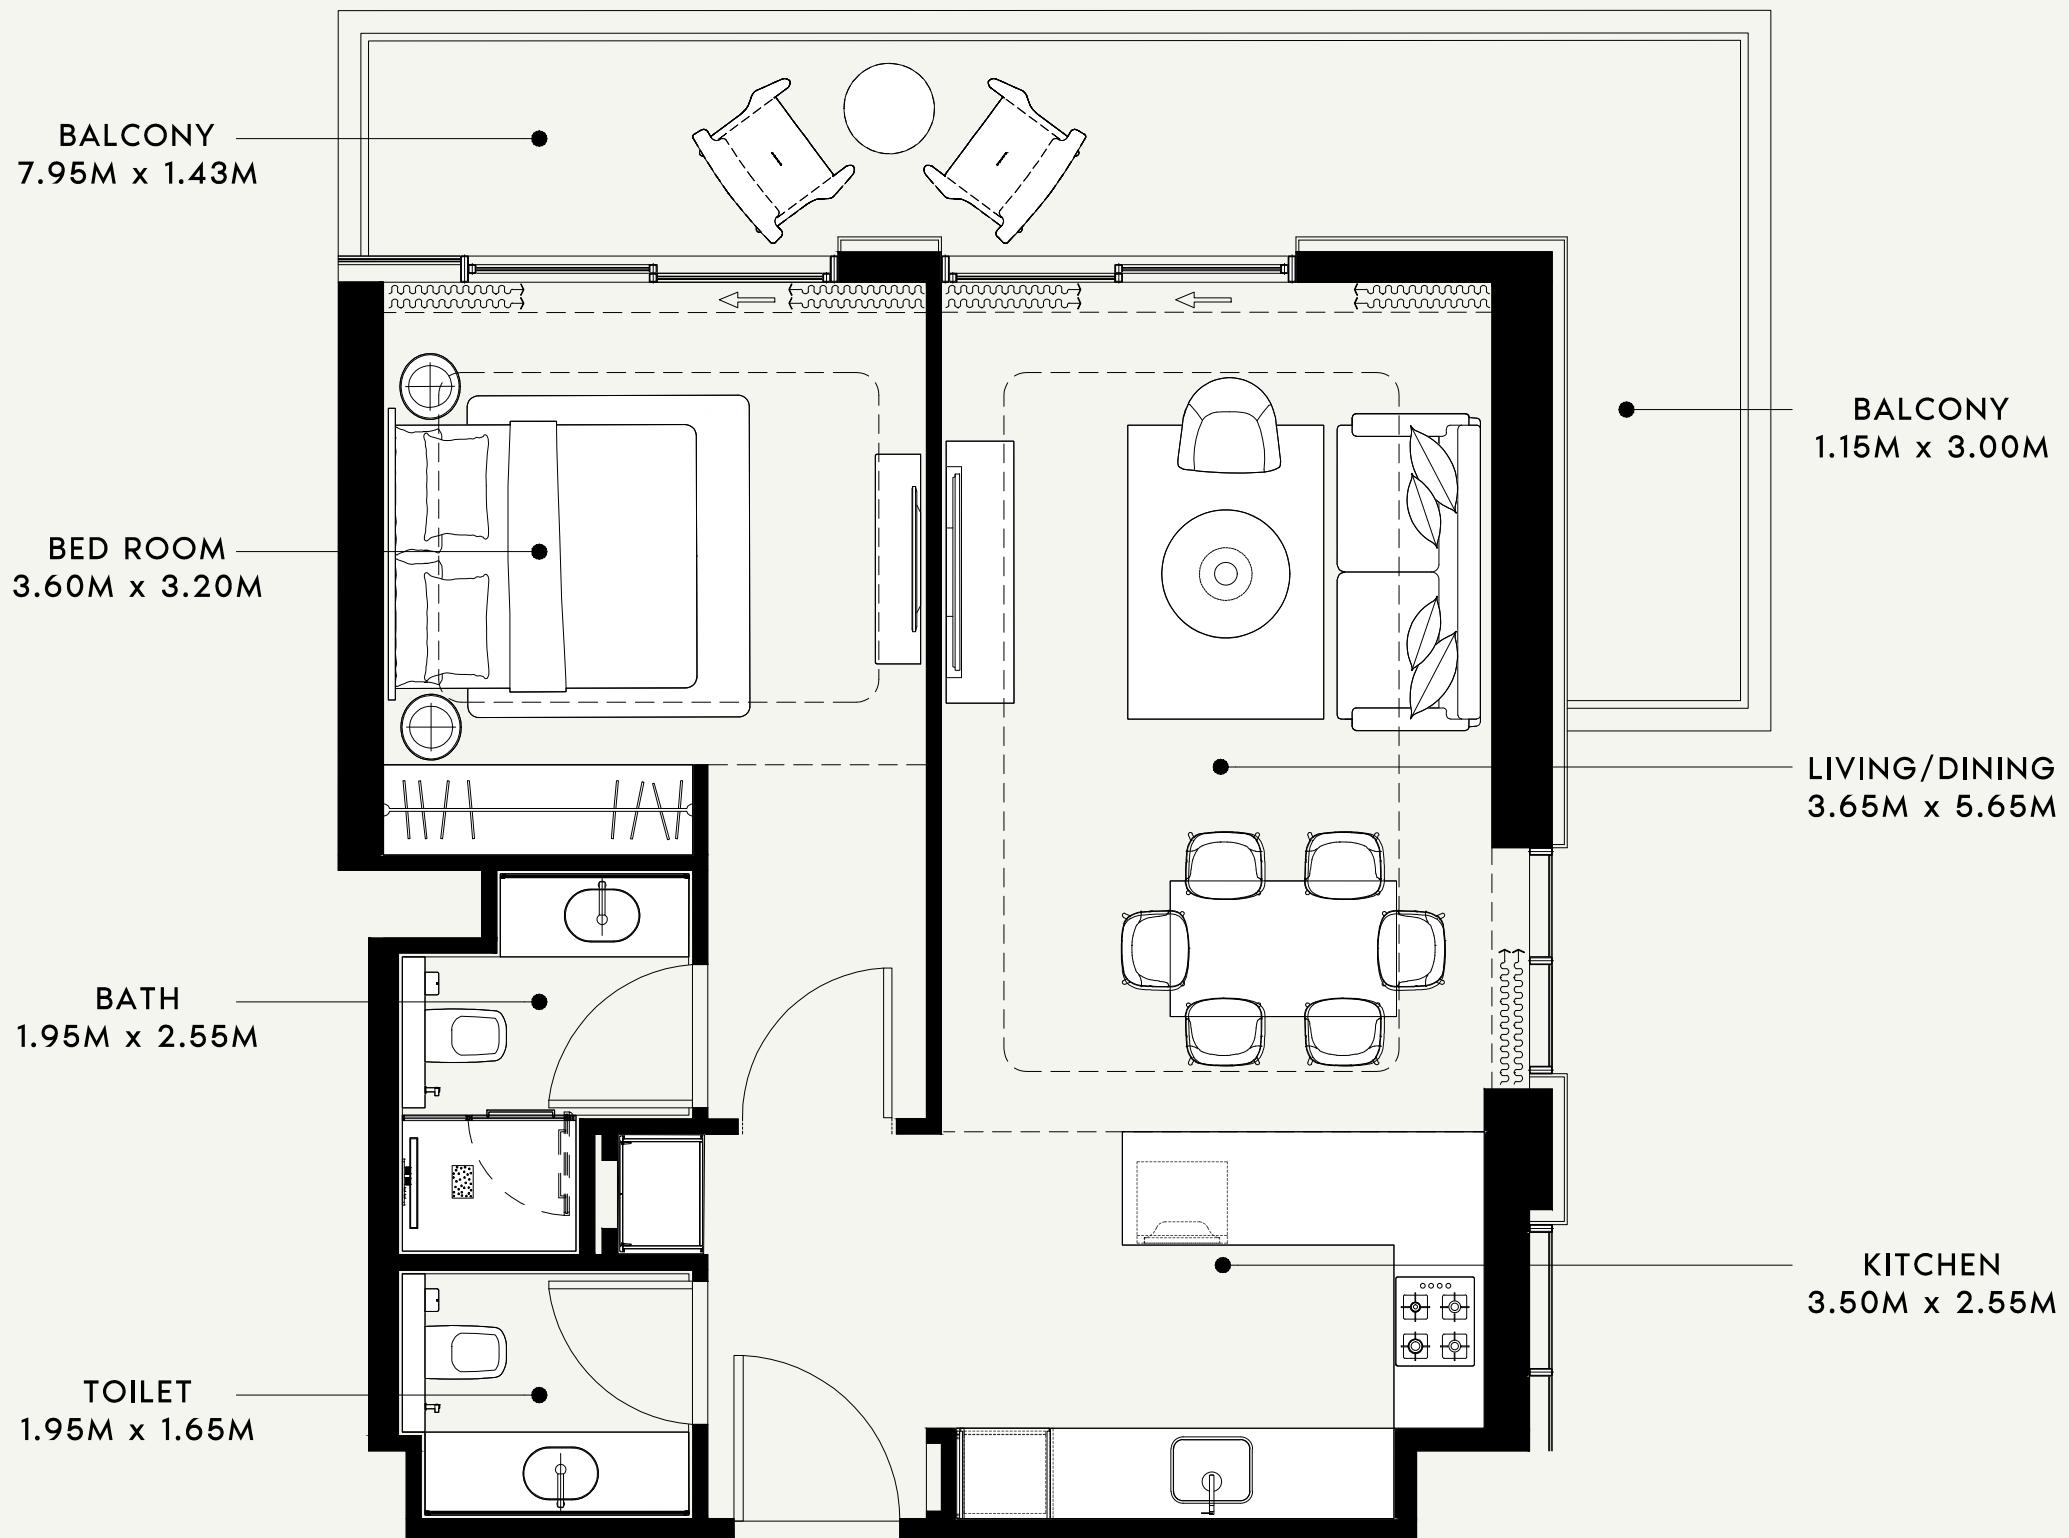

SCALE : 1:50

AZIZI

FLOOR NO:
5th FLOOR

UNIT TYPE:
1 BED ROOM -(TYPE-05)

APARTMENT AREA:
682.01 SQ.FT. (63.36 SQ.M.)


BALCONY AREA:
200.75 SQ.FT. (18.65 SQ.M.)

DISCLAIMER:
THE COLORED MARKETING FLOOR PLANS PROVIDED BY THE DEVELOPER ARE FOR ILLUSTRATIVE PURPOSES ONLY. ACTUAL DIMENSIONS, LAYOUT, AND FINISHES MAY VARY FROM THOSE DEPICTED IN THE PLANS. FURNITURE, FIXTURES, AND EQUIPMENT SHOWN IN THE PLANS ARE FOR DECORATIVE PURPOSES ONLY AND ARE NOT INCLUDED IN THE PURCHASE OR LEASE OF THE PROPERTY. THE DEVELOPER RESERVES THE RIGHT TO MAKE MODIFICATIONS, REVISIONS, AND CHANGES TO THE FLOOR PLANS, SPECIFICATIONS, AND FEATURES WITHOUT PRIOR NOTICE.


TOTAL APARTMENT AREA:
882.76 SQ.FT. (82.01 SQ.M.)

PROJECT NAME / BUILDING:
RIVIERA 60

APARTMENT NO:
503

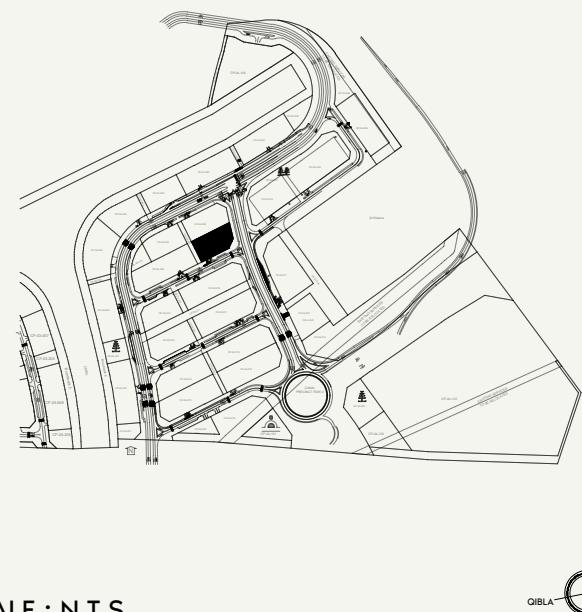

SCALE : N.T.S.

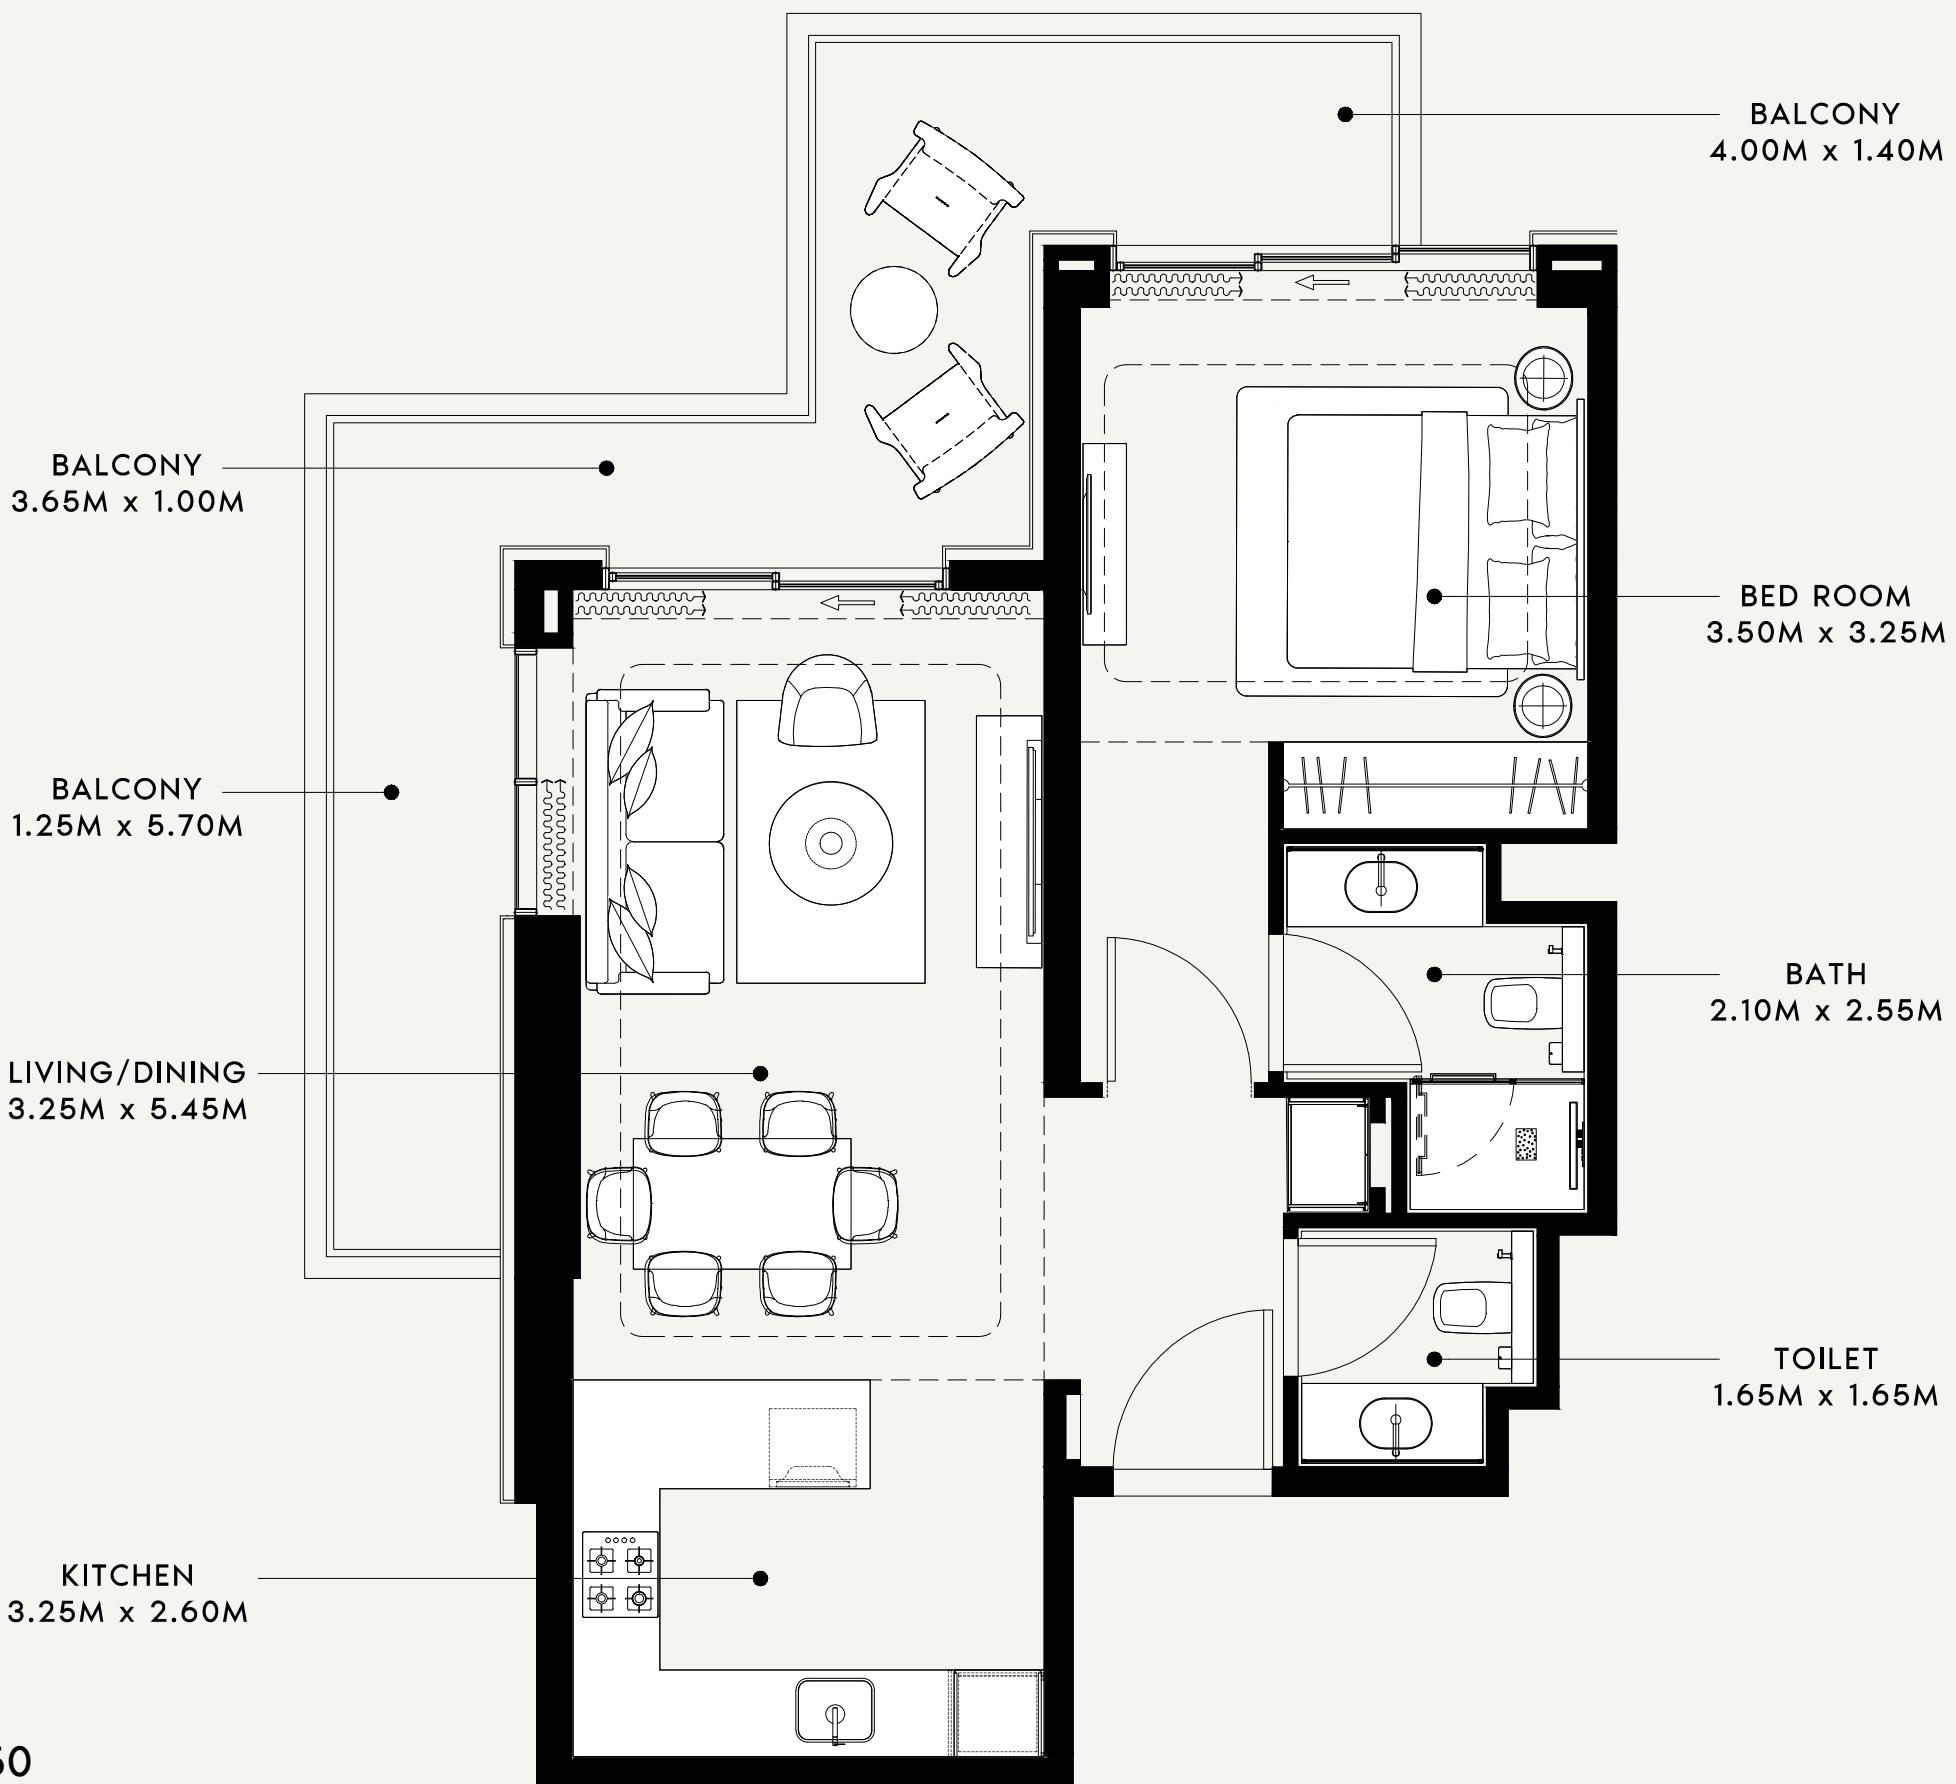


DISCLAIMER:
THE COLORED MARKETING FLOOR PLANS PROVIDED BY THE DEVELOPER ARE FOR ILLUSTRATIVE PURPOSES ONLY. ACTUAL DIMENSIONS, LAYOUT, AND FINISHES MAY VARY FROM THOSE DEPICTED IN THE PLANS. FURNITURE, FIXTURES, AND EQUIPMENT SHOWN IN THE PLANS ARE FOR DECORATIVE PURPOSES ONLY AND ARE NOT INCLUDED IN THE PURCHASE OR LEASE OF THE PROPERTY. THE DEVELOPER RESERVES THE RIGHT TO MAKE MODIFICATIONS, REVISIONS, AND CHANGES TO THE FLOOR PLANS, SPECIFICATIONS, AND FEATURES WITHOUT PRIOR NOTICE.

PROJECT NAME / BUILDING:


RIVIERA 60

APARTMENT NO:

504

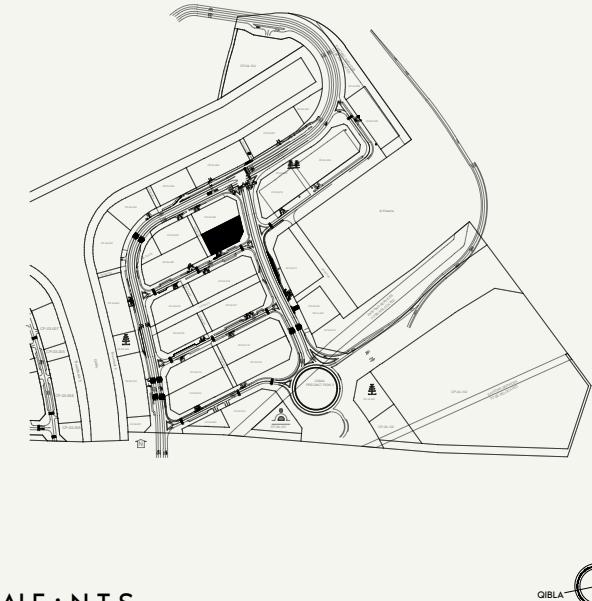

NEIGHBOUR

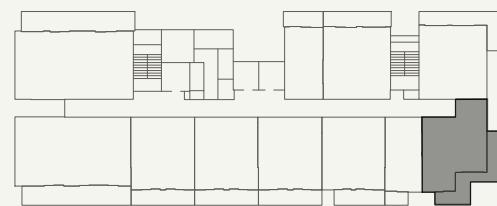

ROAD

SCALE : N.T.S

AZIZI

FLOOR NO:
5th FLOOR

APARTMENT AREA:
643.26 SQ.FT. (59.76 SQ.M.)

DISCLAIMER:
THE COLORED MARKETING FLOOR PLANS PROVIDED BY THE DEVELOPER ARE FOR ILLUSTRATIVE PURPOSES ONLY. ACTUAL DIMENSIONS, LAYOUT, AND FINISHES MAY VARY FROM THOSE DEPICTED IN THE PLANS. FURNITURE, FIXTURES, AND EQUIPMENT SHOWN IN THE PLANS ARE FOR DECORATIVE PURPOSES ONLY AND ARE NOT INCLUDED IN THE PURCHASE OR LEASE OF THE PROPERTY. THE DEVELOPER RESERVES THE RIGHT TO MAKE MODIFICATIONS, REVISIONS, AND CHANGES TO THE FLOOR PLANS, SPECIFICATIONS, AND FEATURES WITHOUT PRIOR NOTICE.

PROJECT NAME / BUILDING:

RIVIERA 60


APARTMENT NO:

504

UNIT TYPE:
1 BED ROOM -(TYPE-06)

BALCONY AREA:
217.00 SQ.FT. (20.16 SQ.M.)

TOTAL APARTMENT AREA:
860.26 SQ.FT. (79.92 SQ.M.)

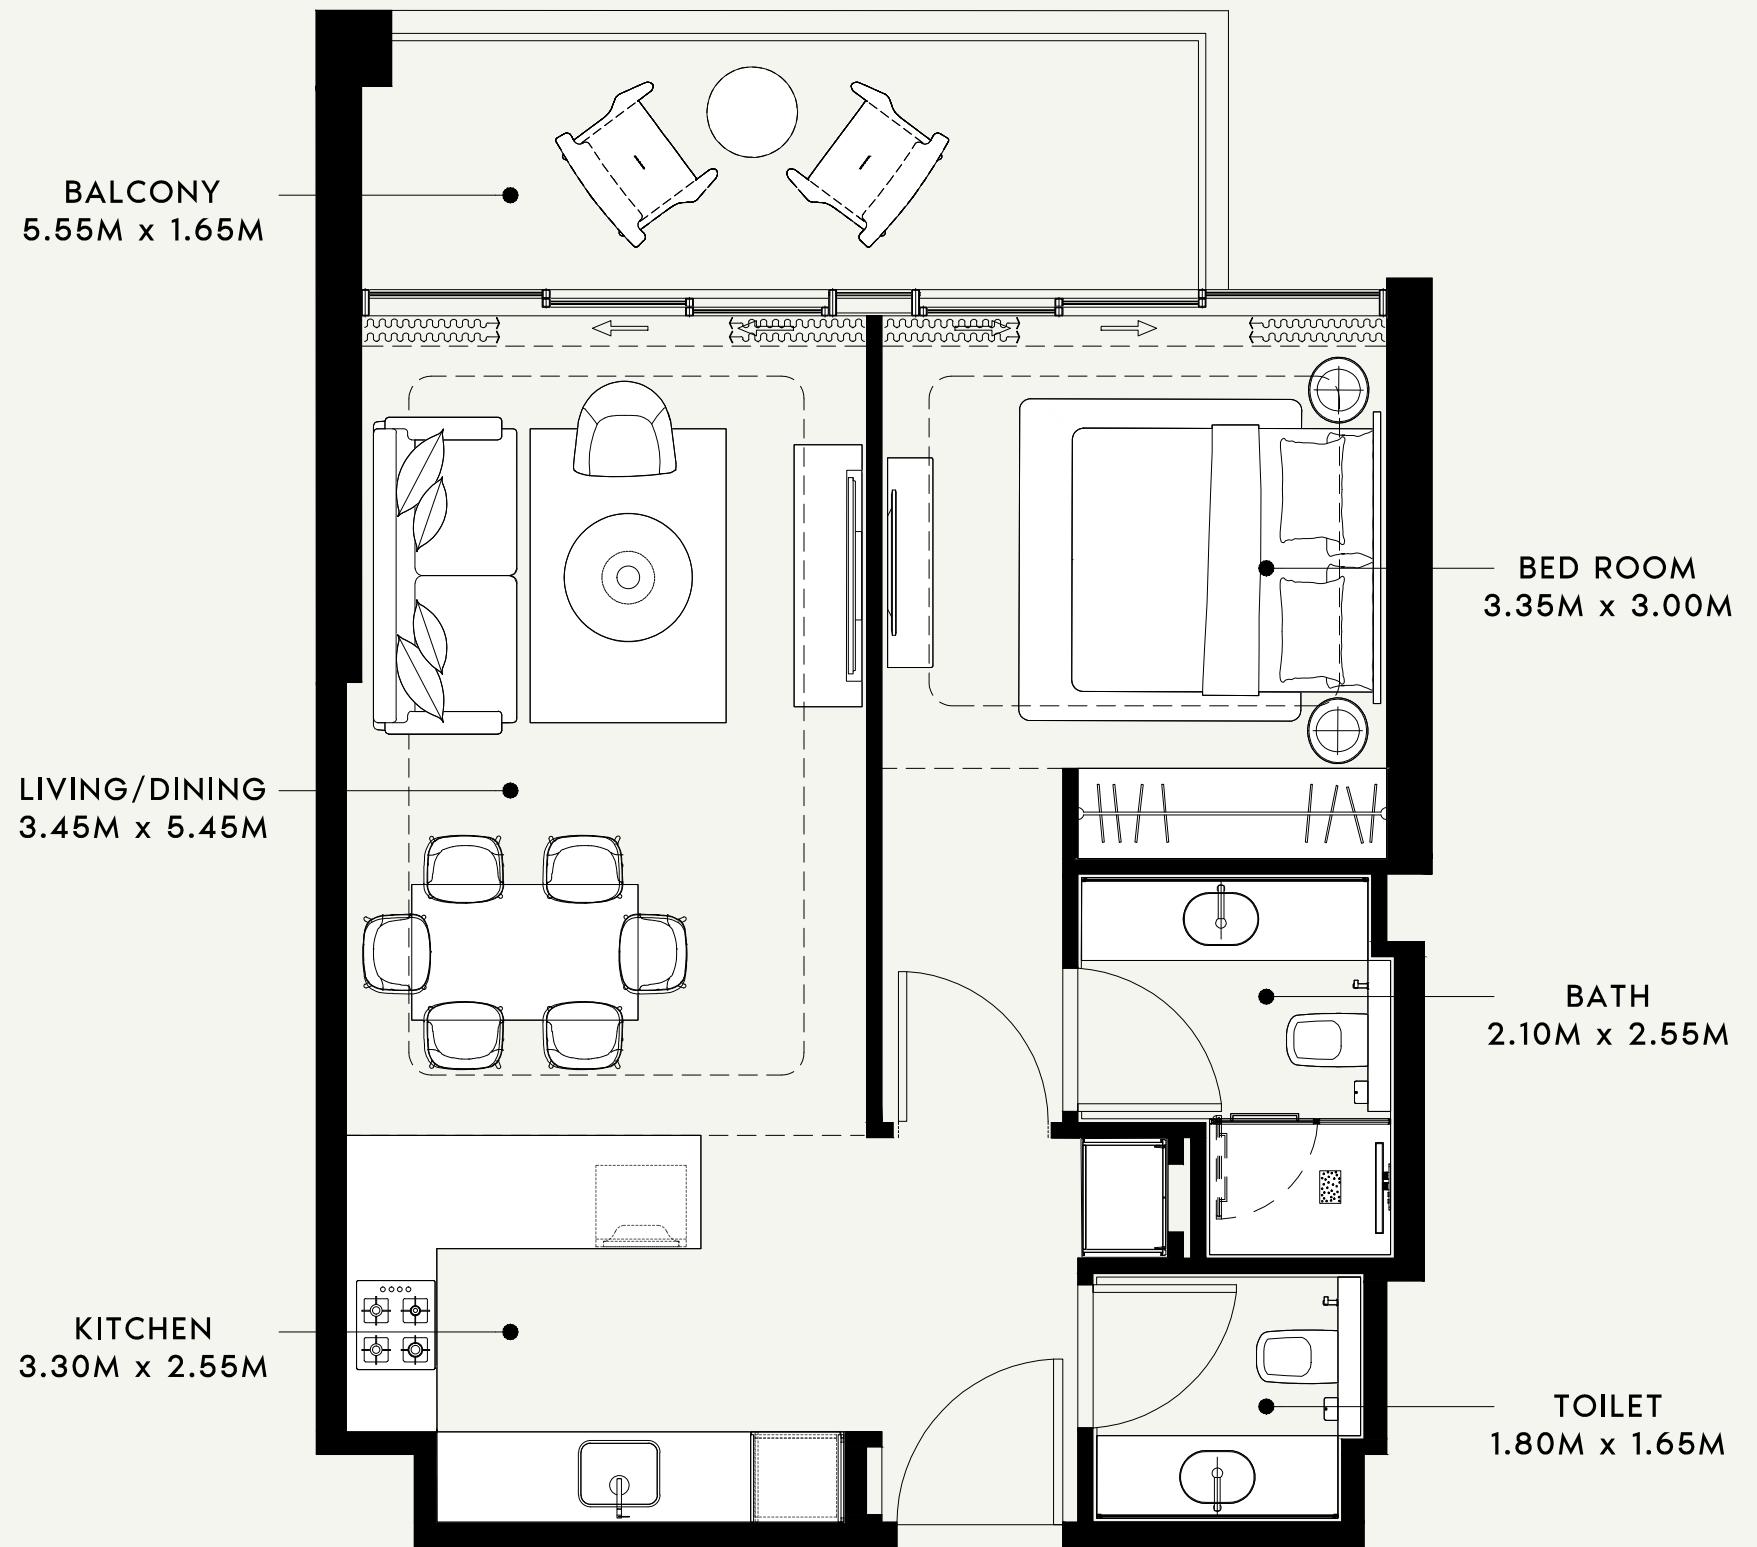

SCALE : 1:50

AZIZI

FLOOR NO:

5th FLOOR

APARTMENT AREA:

619.04 SQ.FT. (57.51 SQ.M.)

DISCLAIMER:

THE COLORED MARKETING FLOOR PLANS PROVIDED BY THE DEVELOPER ARE FOR ILLUSTRATIVE PURPOSES ONLY. ACTUAL DIMENSIONS, LAYOUT, AND FINISHES MAY VARY FROM THOSE DEPICTED IN THE PLANS. FURNITURE, FIXTURES, AND EQUIPMENT SHOWN IN THE PLANS ARE FOR DECORATIVE PURPOSES ONLY AND ARE NOT INCLUDED IN THE PURCHASE OR LEASE OF THE PROPERTY. THE DEVELOPER RESERVES THE RIGHT TO MAKE MODIFICATIONS, REVISIONS, AND CHANGES TO THE FLOOR PLANS, SPECIFICATIONS, AND FEATURES WITHOUT PRIOR NOTICE.

PROJECT NAME / BUILDING:

RIVIERA 60

UNIT TYPE:

1 BED ROOM(TYPE-02)

BALCONY AREA:


108.61 SQ.FT. (10.09 SQ.M.)

TOTAL APARTMENT AREA:


727.65 SQ.FT. (67.60 SQ.M.)

APARTMENT NO:

506

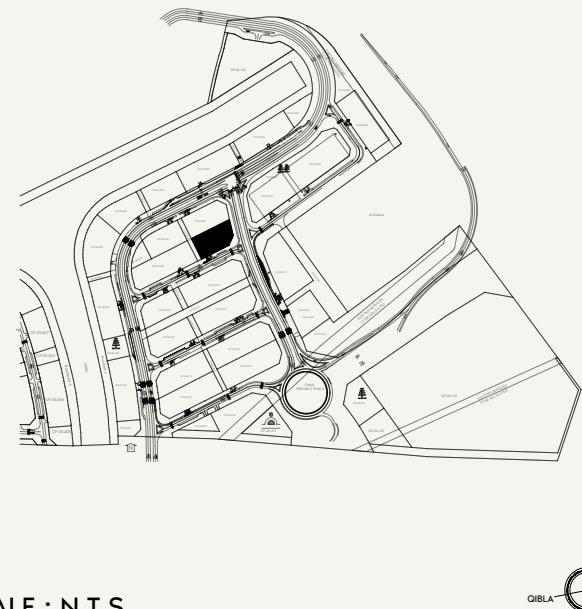

SCALE : N.T.S.

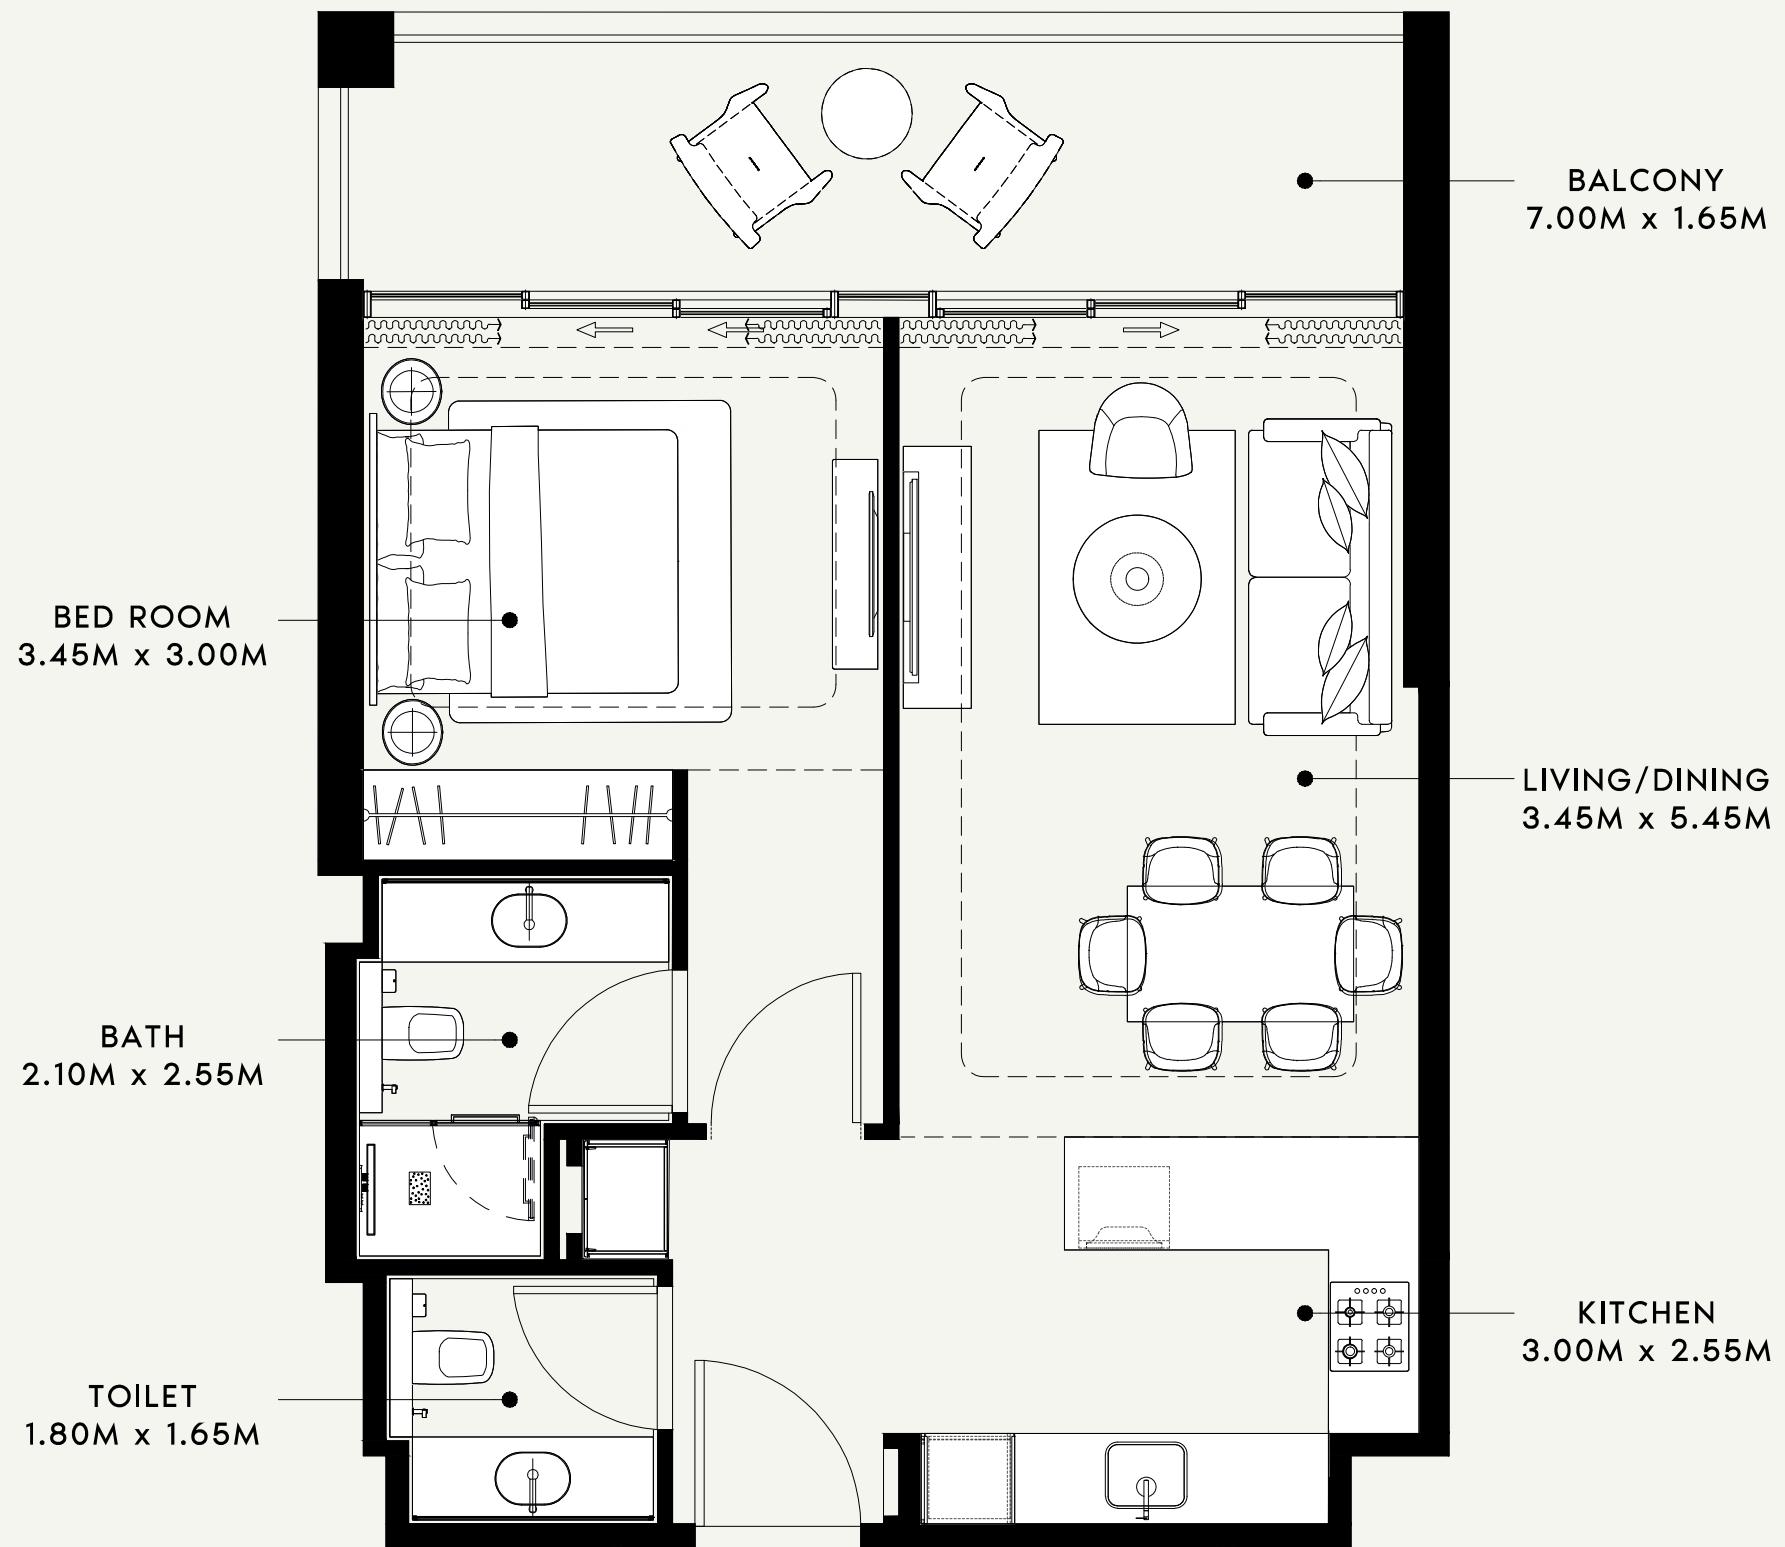

SCALE : 1:50

AZIZI

FLOOR NO:

5th FLOOR

APARTMENT AREA:

627.54 SQ.FT. (58.30 SQ.M.)

DISCLAIMER:

THE COLORED MARKETING FLOOR PLANS PROVIDED BY THE DEVELOPER ARE FOR ILLUSTRATIVE PURPOSES ONLY. ACTUAL DIMENSIONS, LAYOUT, AND FINISHES MAY VARY FROM THOSE DEPICTED IN THE PLANS. FURNITURE, FIXTURES, AND EQUIPMENT SHOWN IN THE PLANS ARE FOR DECORATIVE PURPOSES ONLY AND ARE NOT INCLUDED IN THE PURCHASE OR LEASE OF THE PROPERTY. THE DEVELOPER RESERVES THE RIGHT TO MAKE MODIFICATIONS, REVISIONS, AND CHANGES TO THE FLOOR PLANS, SPECIFICATIONS, AND FEATURES WITHOUT PRIOR NOTICE.

PROJECT NAME / BUILDING:

RIVIERA 60

UNIT TYPE:

1 BED ROOM(TYPE-01)

BALCONY AREA:


135.52 SQ.FT. (12.59 SQ.M.)

TOTAL APARTMENT AREA:


763.06 SQ.FT. (70.89 SQ.M.)

APARTMENT NO:

507

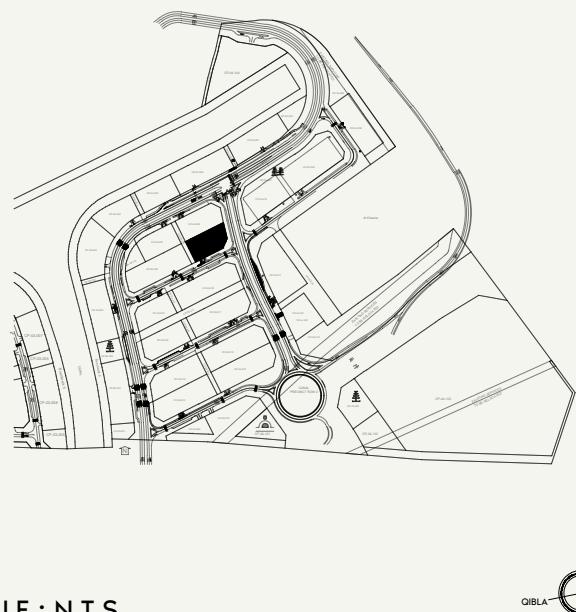

NEIGHBOUR



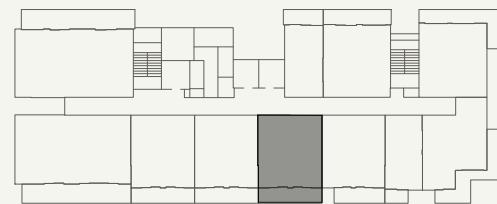


ROAD



SCALE : N.T.S



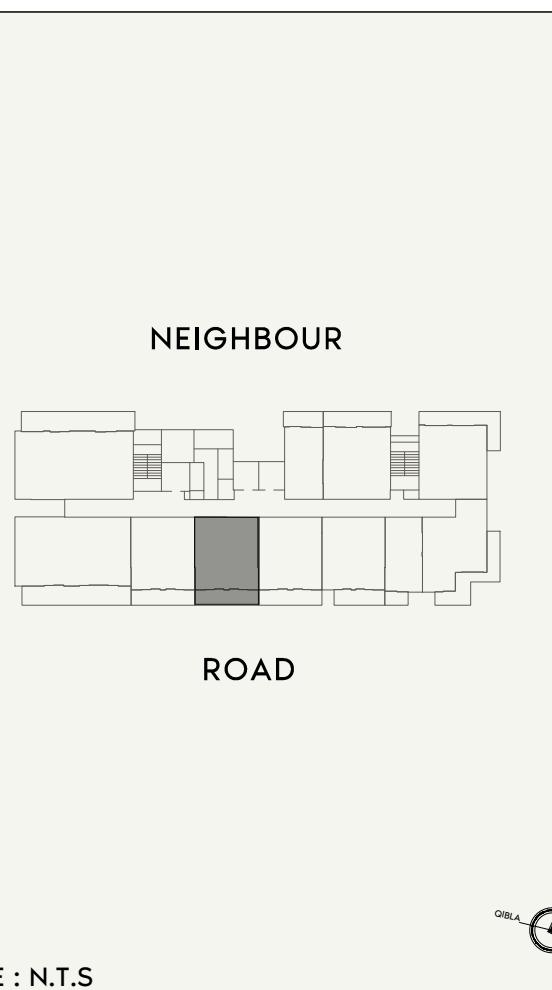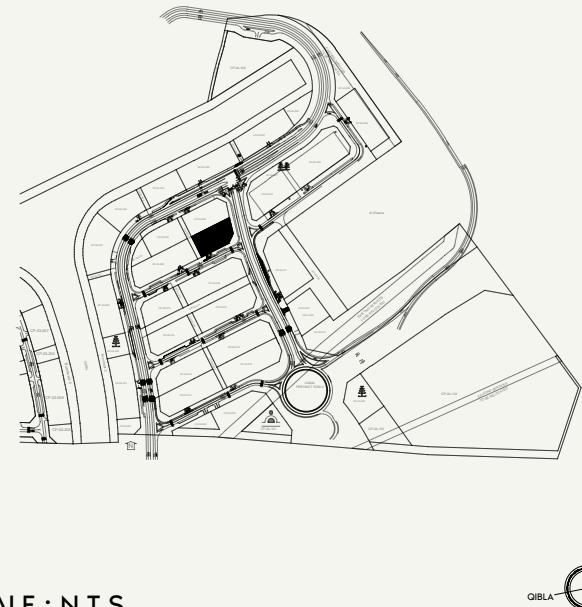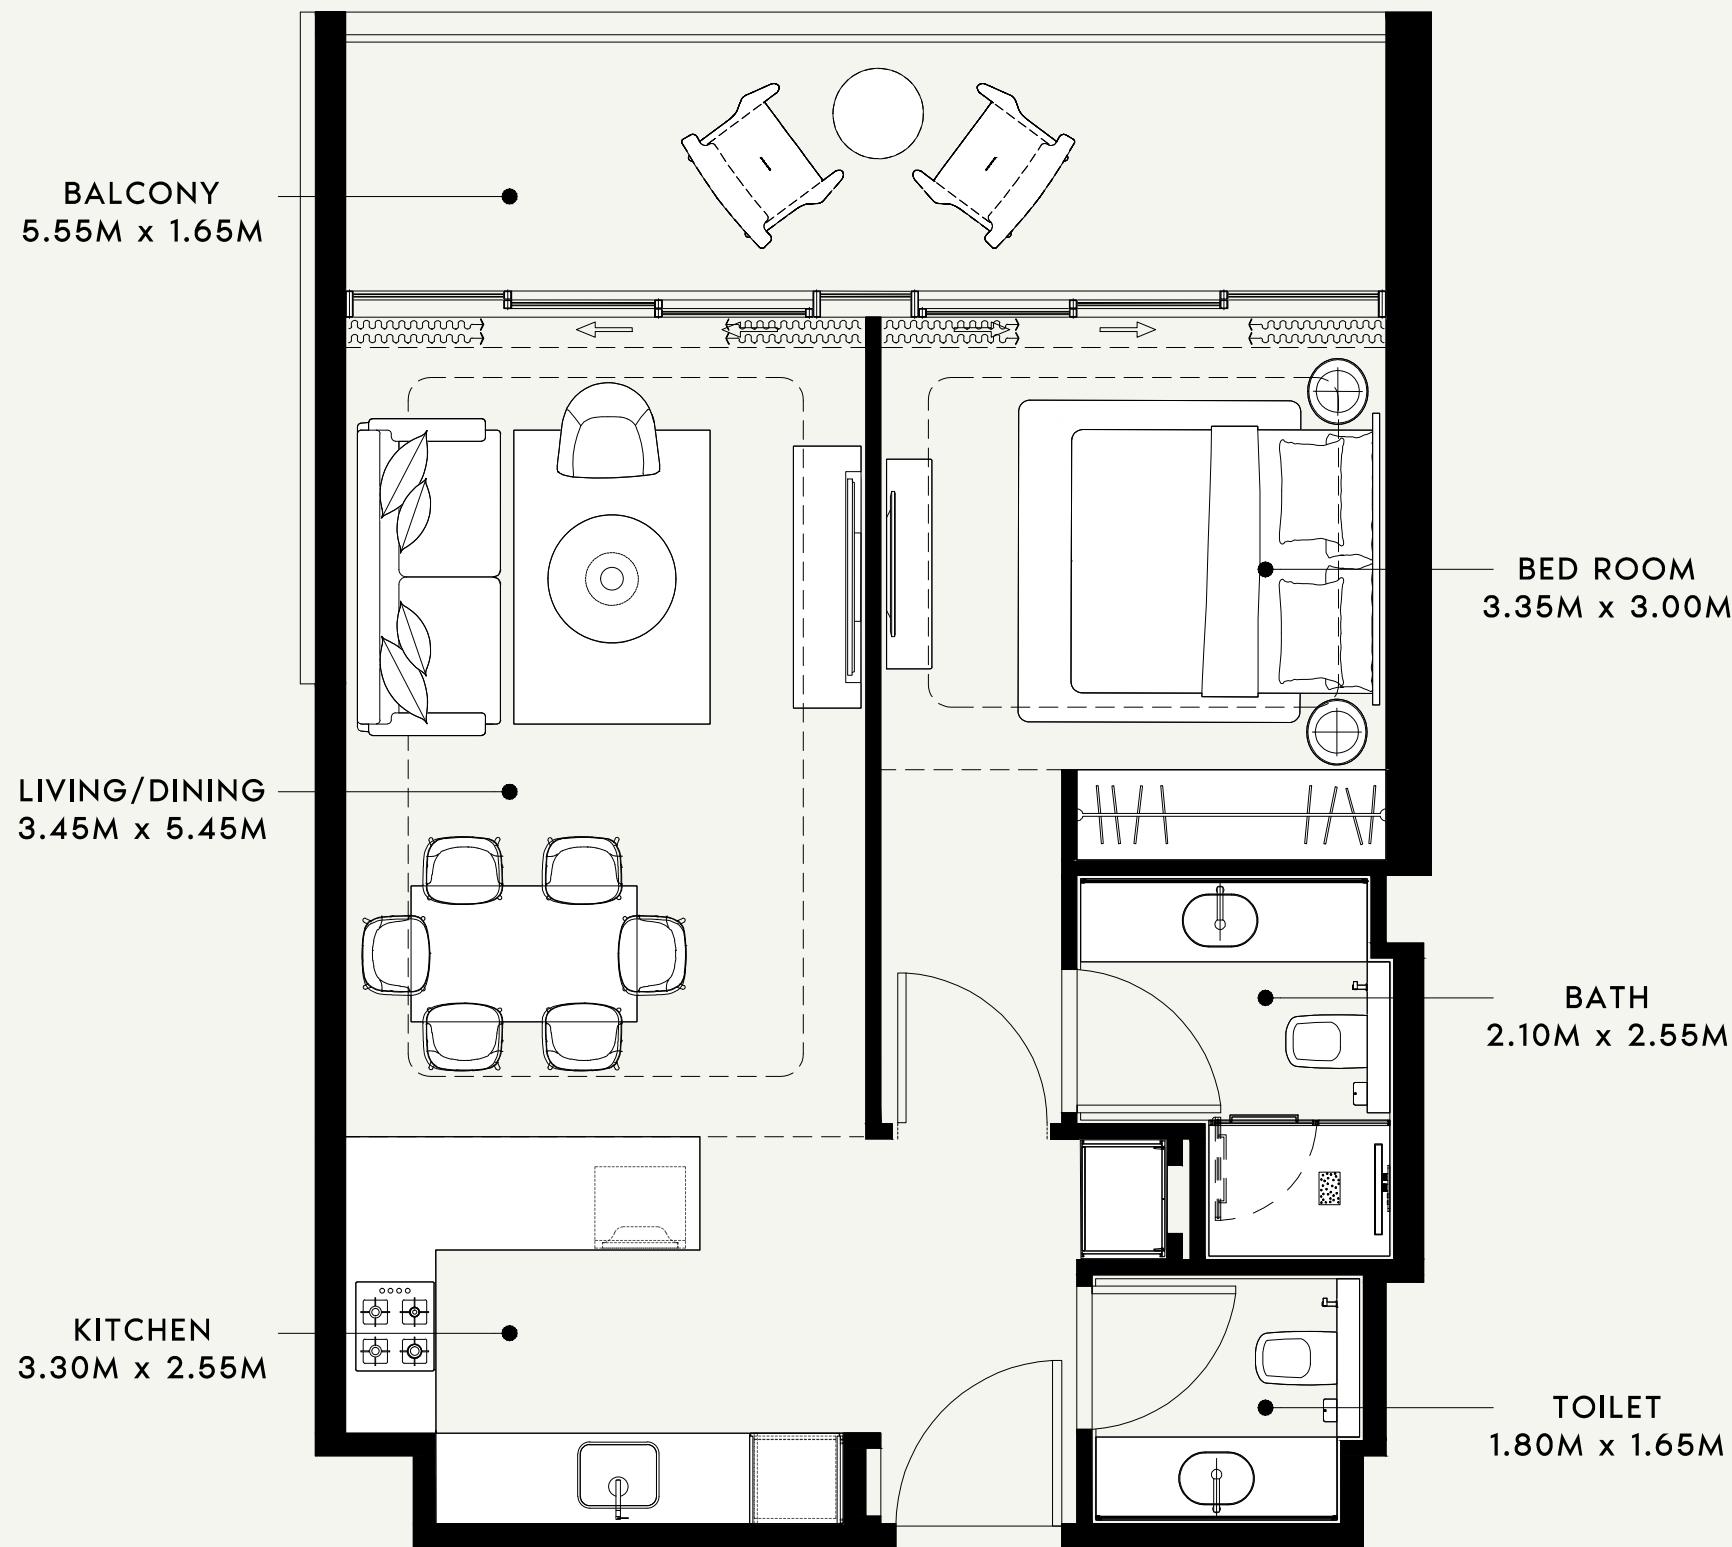

AZIZI

FLOOR NO:

5th FLOOR

APARTMENT AREA:

621.41 SQ.FT. (57.73 SQ.M.)

DISCLAIMER:

THE COLORED MARKETING FLOOR PLANS PROVIDED BY THE DEVELOPER ARE FOR ILLUSTRATIVE PURPOSES ONLY. ACTUAL DIMENSIONS, LAYOUT, AND FINISHES MAY VARY FROM THOSE DEPICTED IN THE PLANS. FURNITURE, FIXTURES, AND EQUIPMENT SHOWN IN THE PLANS ARE FOR DECORATIVE PURPOSES ONLY AND ARE NOT INCLUDED IN THE PURCHASE OR LEASE OF THE PROPERTY. THE DEVELOPER RESERVES THE RIGHT TO MAKE MODIFICATIONS, REVISIONS, AND CHANGES TO THE FLOOR PLANS, SPECIFICATIONS, AND FEATURES WITHOUT PRIOR NOTICE.

PROJECT NAME / BUILDING:

RIVIERA 60

UNIT TYPE:

1 BED ROOM(TYPE-03)

BALCONY AREA:


136.06 SQ.FT. (12.64 SQ.M.)

TOTAL APARTMENT AREA:

757.46 SQ.FT. (70.37 SQ.M.)

APARTMENT NO:

508

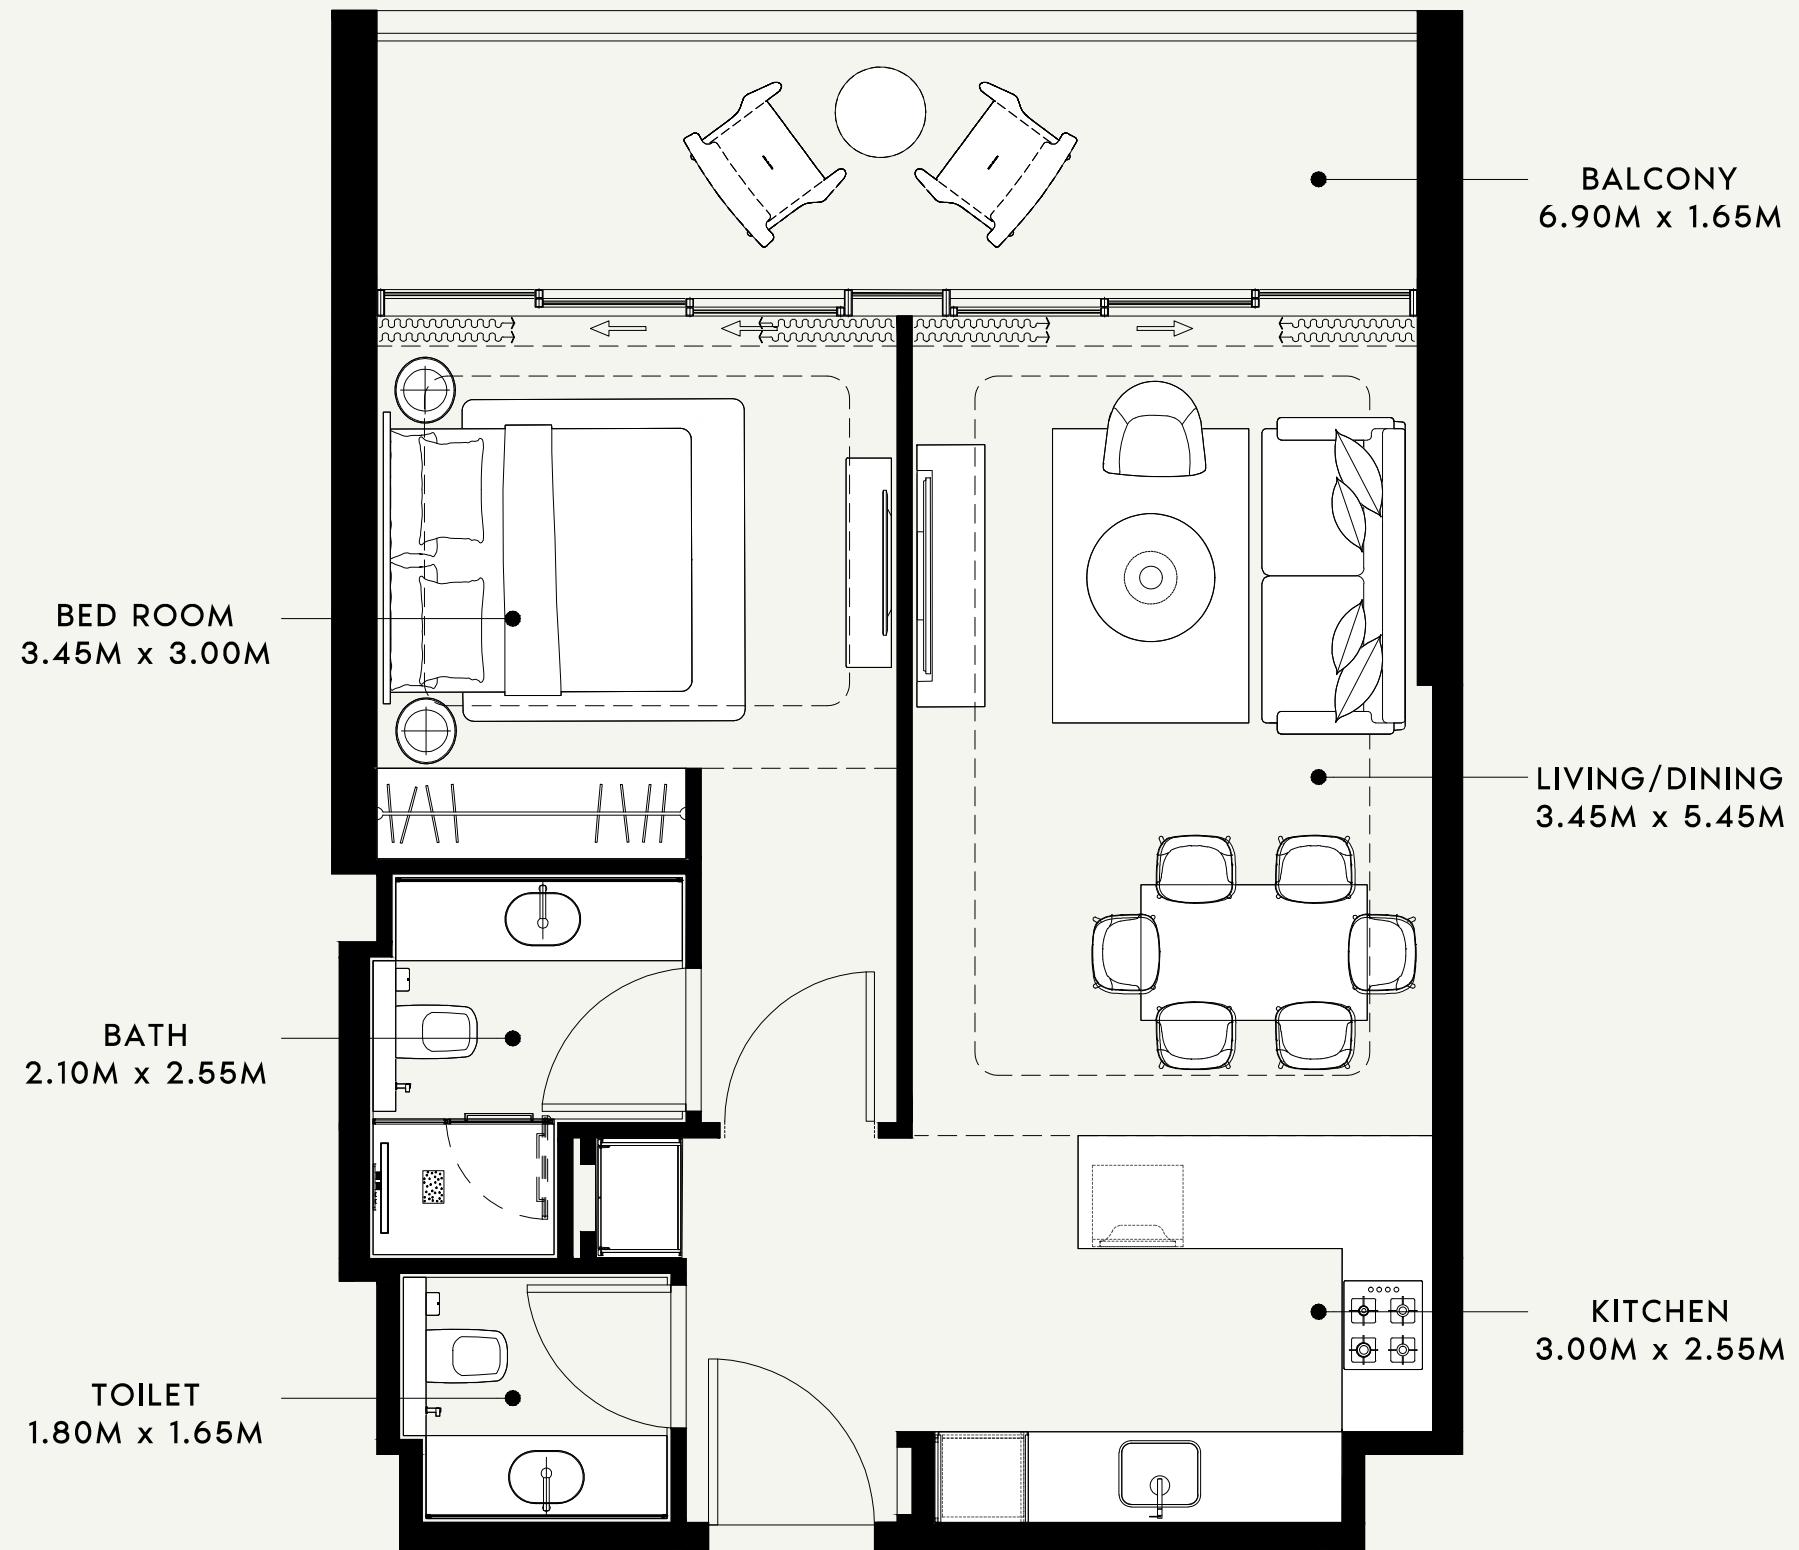

SCALE : 1:50

AZIZI

FLOOR NO:

5th FLOOR

APARTMENT AREA:

627.54 SQ.FT. (58.30 SQ.M.)

DISCLAIMER:

THE COLORED MARKETING FLOOR PLANS PROVIDED BY THE DEVELOPER ARE FOR ILLUSTRATIVE PURPOSES ONLY. ACTUAL DIMENSIONS, LAYOUT, AND FINISHES MAY VARY FROM THOSE DEPICTED IN THE PLANS. FURNITURE, FIXTURES, AND EQUIPMENT SHOWN IN THE PLANS ARE FOR DECORATIVE PURPOSES ONLY AND ARE NOT INCLUDED IN THE PURCHASE OR LEASE OF THE PROPERTY. THE DEVELOPER RESERVES THE RIGHT TO MAKE MODIFICATIONS, REVISIONS, AND CHANGES TO THE FLOOR PLANS, SPECIFICATIONS, AND FEATURES WITHOUT PRIOR NOTICE.

PROJECT NAME / BUILDING:

RIVIERA 60

UNIT TYPE:

1 BED ROOM(TYPE-01)

BALCONY AREA:


136.06 SQ.FT. (12.64 SQ.M.)

TOTAL APARTMENT AREA:


763.60 SQ.FT. (70.94 SQ.M.)

APARTMENT NO:

509

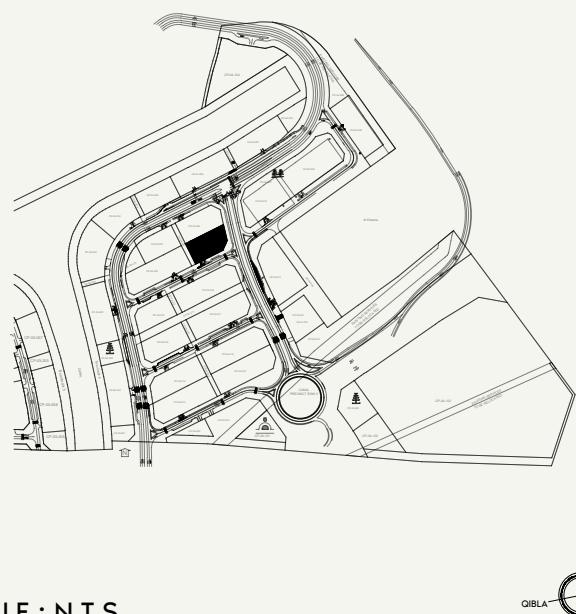


NEIGHBOUR

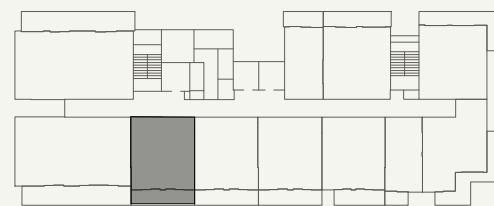

SCALE : N.T.S



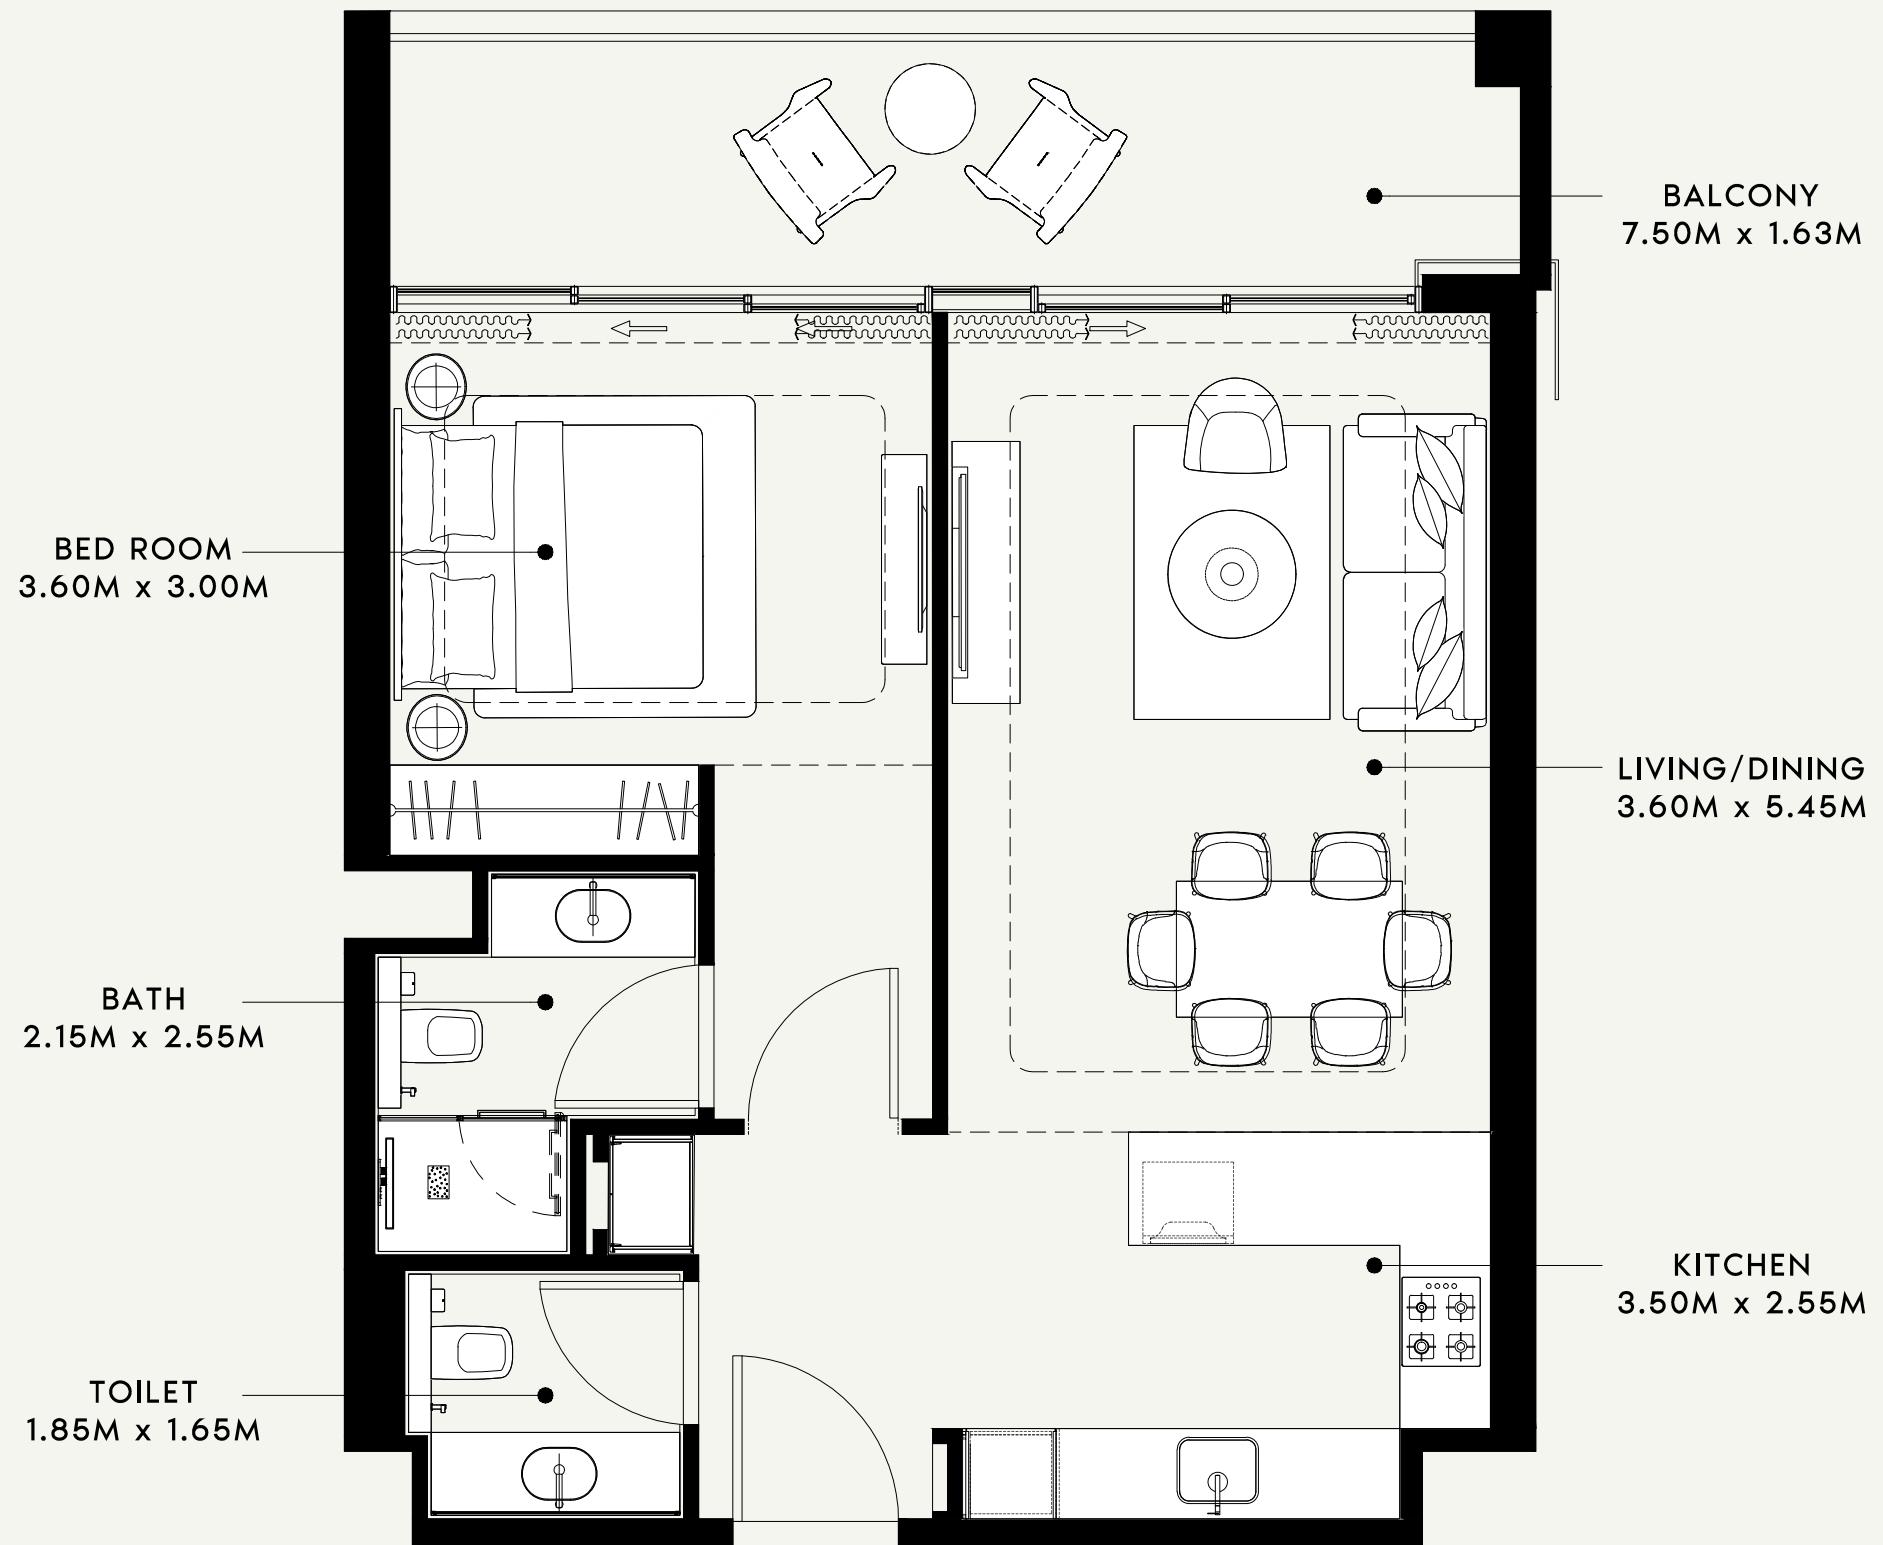

SCALE : 1:50

AZIZI

FLOOR NO:
6th FLOOR

UNIT TYPE:
1 BED ROOM -(TYPE-04)

APARTMENT AREA:
660.05 SQ.FT. (61.32 SQ.M.)


BALCONY AREA:
144.88 SQ.FT. (13.46 SQ.M.)

DISCLAIMER:
THE COLORED MARKETING FLOOR PLANS PROVIDED BY THE DEVELOPER ARE FOR ILLUSTRATIVE PURPOSES ONLY. ACTUAL DIMENSIONS, LAYOUT, AND FINISHES MAY VARY FROM THOSE DEPICTED IN THE PLANS. FURNITURE, FIXTURES, AND EQUIPMENT SHOWN IN THE PLANS ARE FOR DECORATIVE PURPOSES ONLY AND ARE NOT INCLUDED IN THE PURCHASE OR LEASE OF THE PROPERTY. THE DEVELOPER RESERVES THE RIGHT TO MAKE MODIFICATIONS, REVISIONS, AND CHANGES TO THE FLOOR PLANS, SPECIFICATIONS, AND FEATURES WITHOUT PRIOR NOTICE.


TOTAL APARTMENT AREA:
804.93 SQ.FT. (74.78 SQ.M.)

PROJECT NAME / BUILDING:
RIVIERA 60

APARTMENT NO:
602

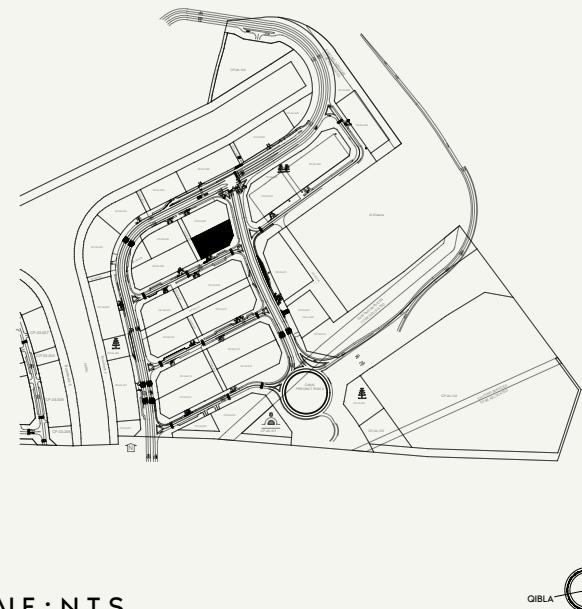

SCALE : N.T.S

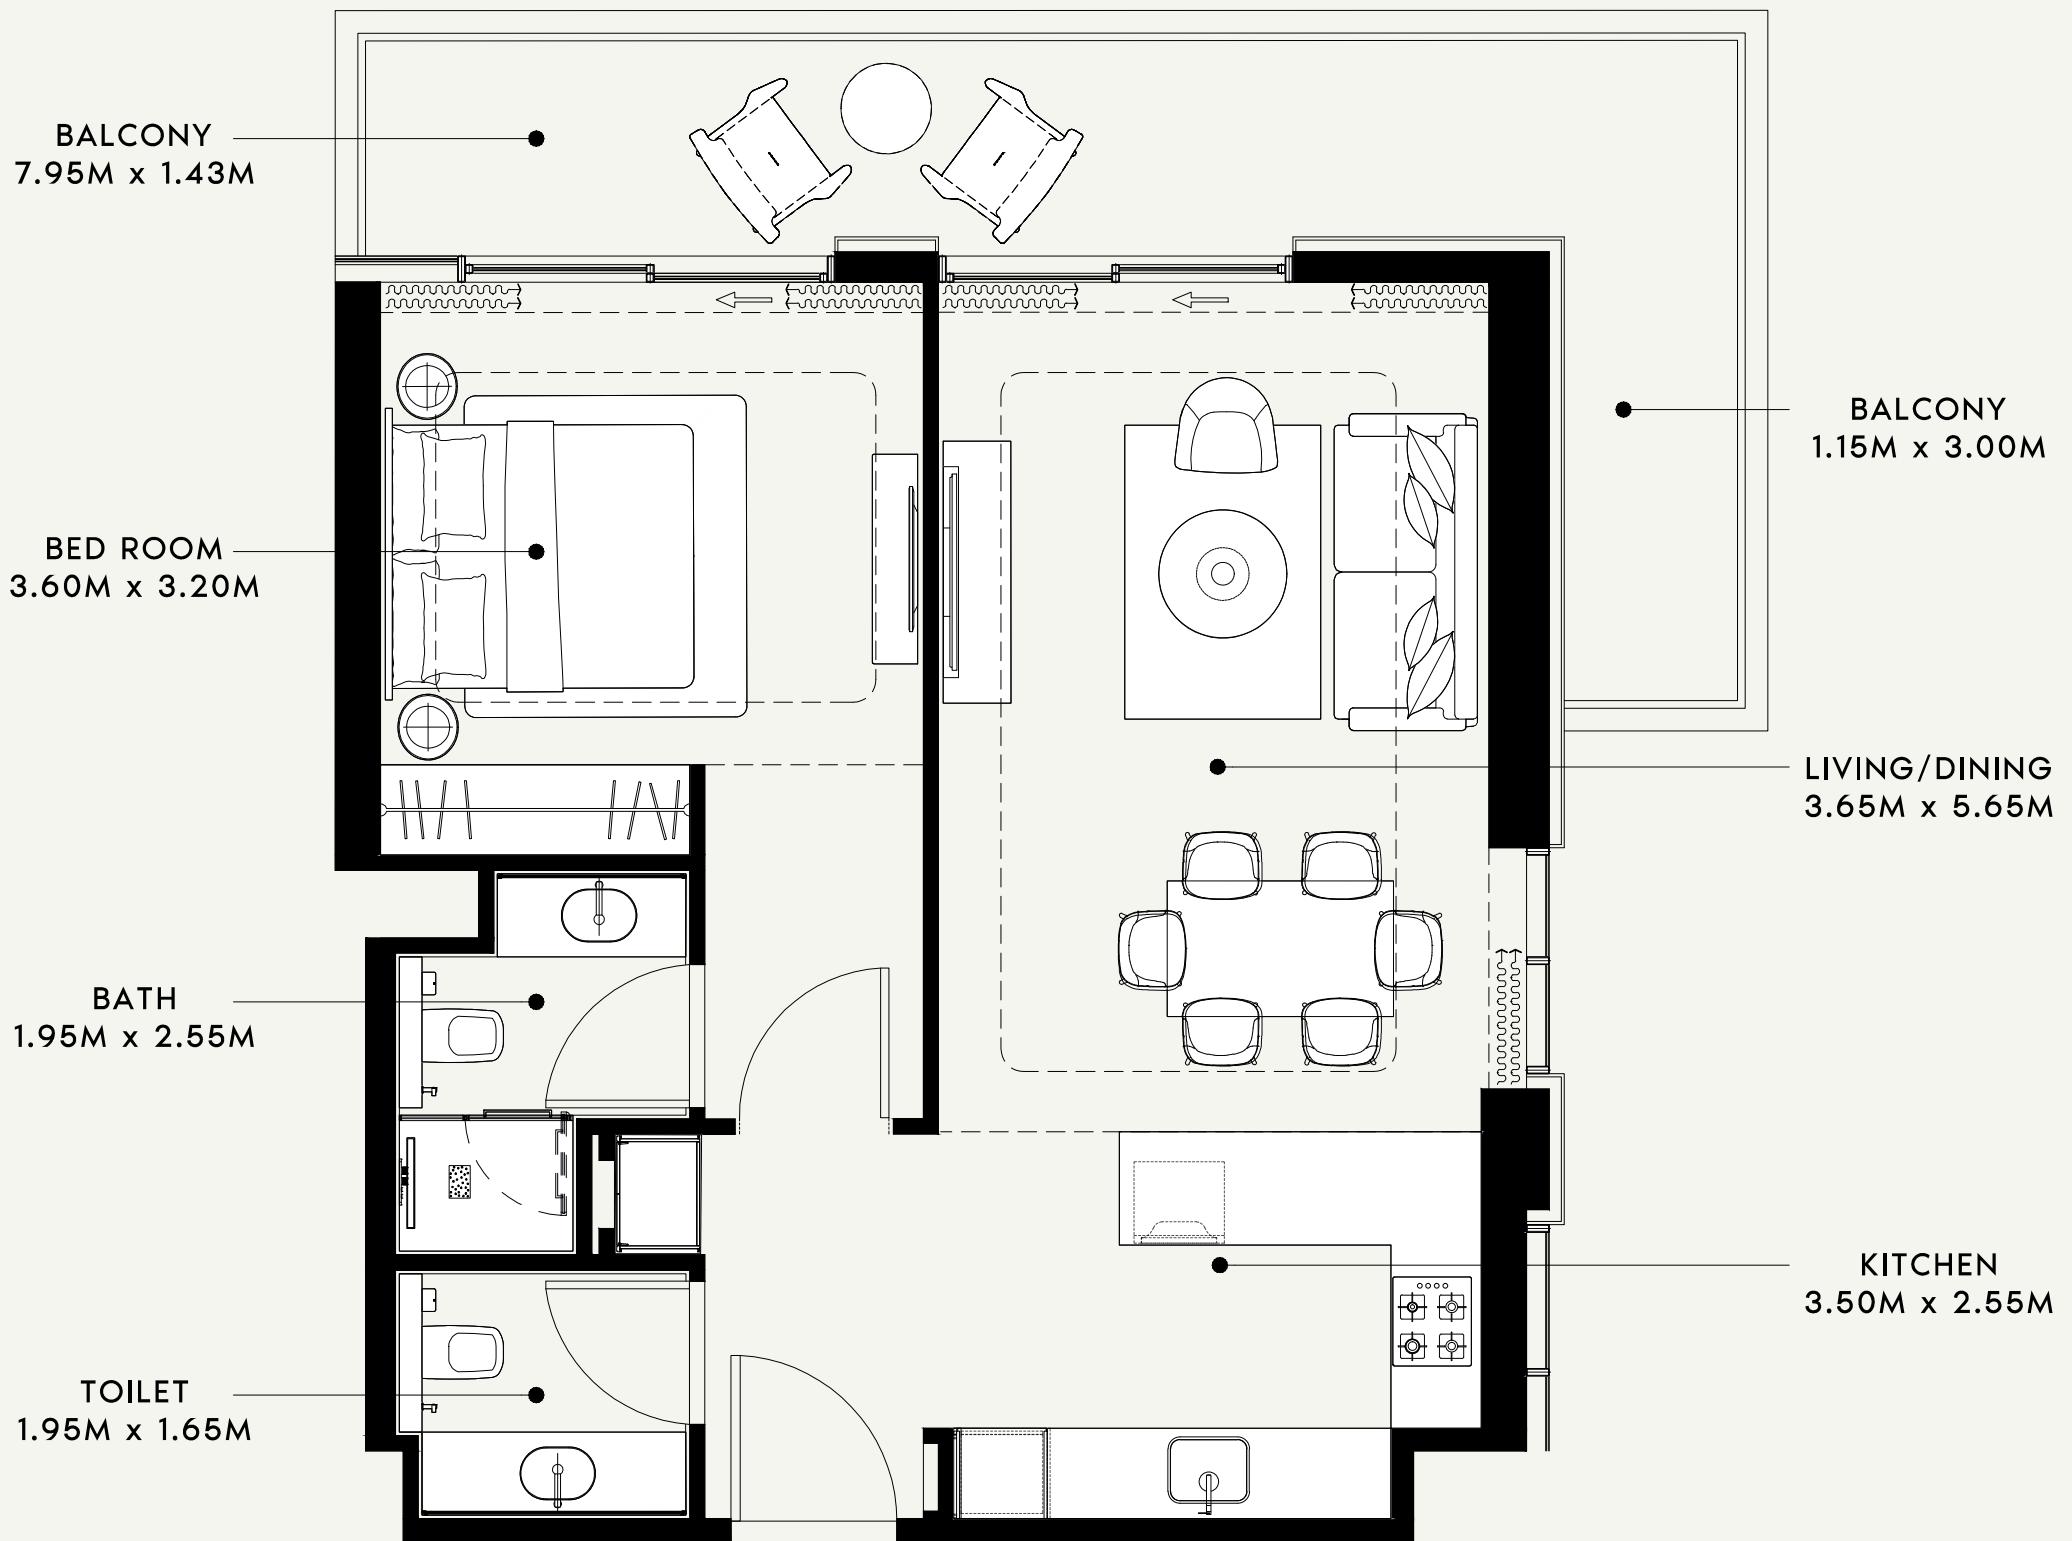

SCALE : 1:50

AZIZI

FLOOR NO:
6th FLOOR

UNIT TYPE:
1 BED ROOM -(TYPE-05)

APARTMENT AREA:
682.01 SQ.FT. (63.36 SQ.M.)


BALCONY AREA:
199.46 SQ.FT. (18.53 SQ.M.)

DISCLAIMER:
THE COLORED MARKETING FLOOR PLANS PROVIDED BY THE DEVELOPER ARE FOR ILLUSTRATIVE PURPOSES ONLY. ACTUAL DIMENSIONS, LAYOUT, AND FINISHES MAY VARY FROM THOSE DEPICTED IN THE PLANS. FURNITURE, FIXTURES, AND EQUIPMENT SHOWN IN THE PLANS ARE FOR DECORATIVE PURPOSES ONLY AND ARE NOT INCLUDED IN THE PURCHASE OR LEASE OF THE PROPERTY. THE DEVELOPER RESERVES THE RIGHT TO MAKE MODIFICATIONS, REVISIONS, AND CHANGES TO THE FLOOR PLANS, SPECIFICATIONS, AND FEATURES WITHOUT PRIOR NOTICE.


TOTAL APARTMENT AREA:
881.46 SQ.FT. (81.89 SQ.M.)

PROJECT NAME / BUILDING:
RIVIERA 60

APARTMENT NO:
603

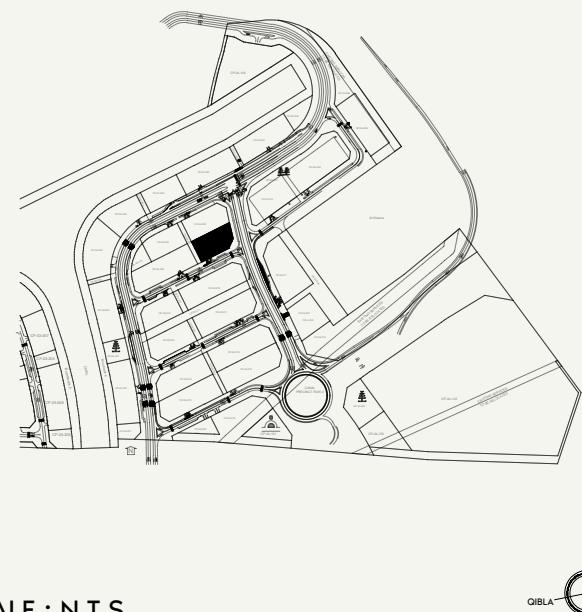

SCALE : N.T.S.

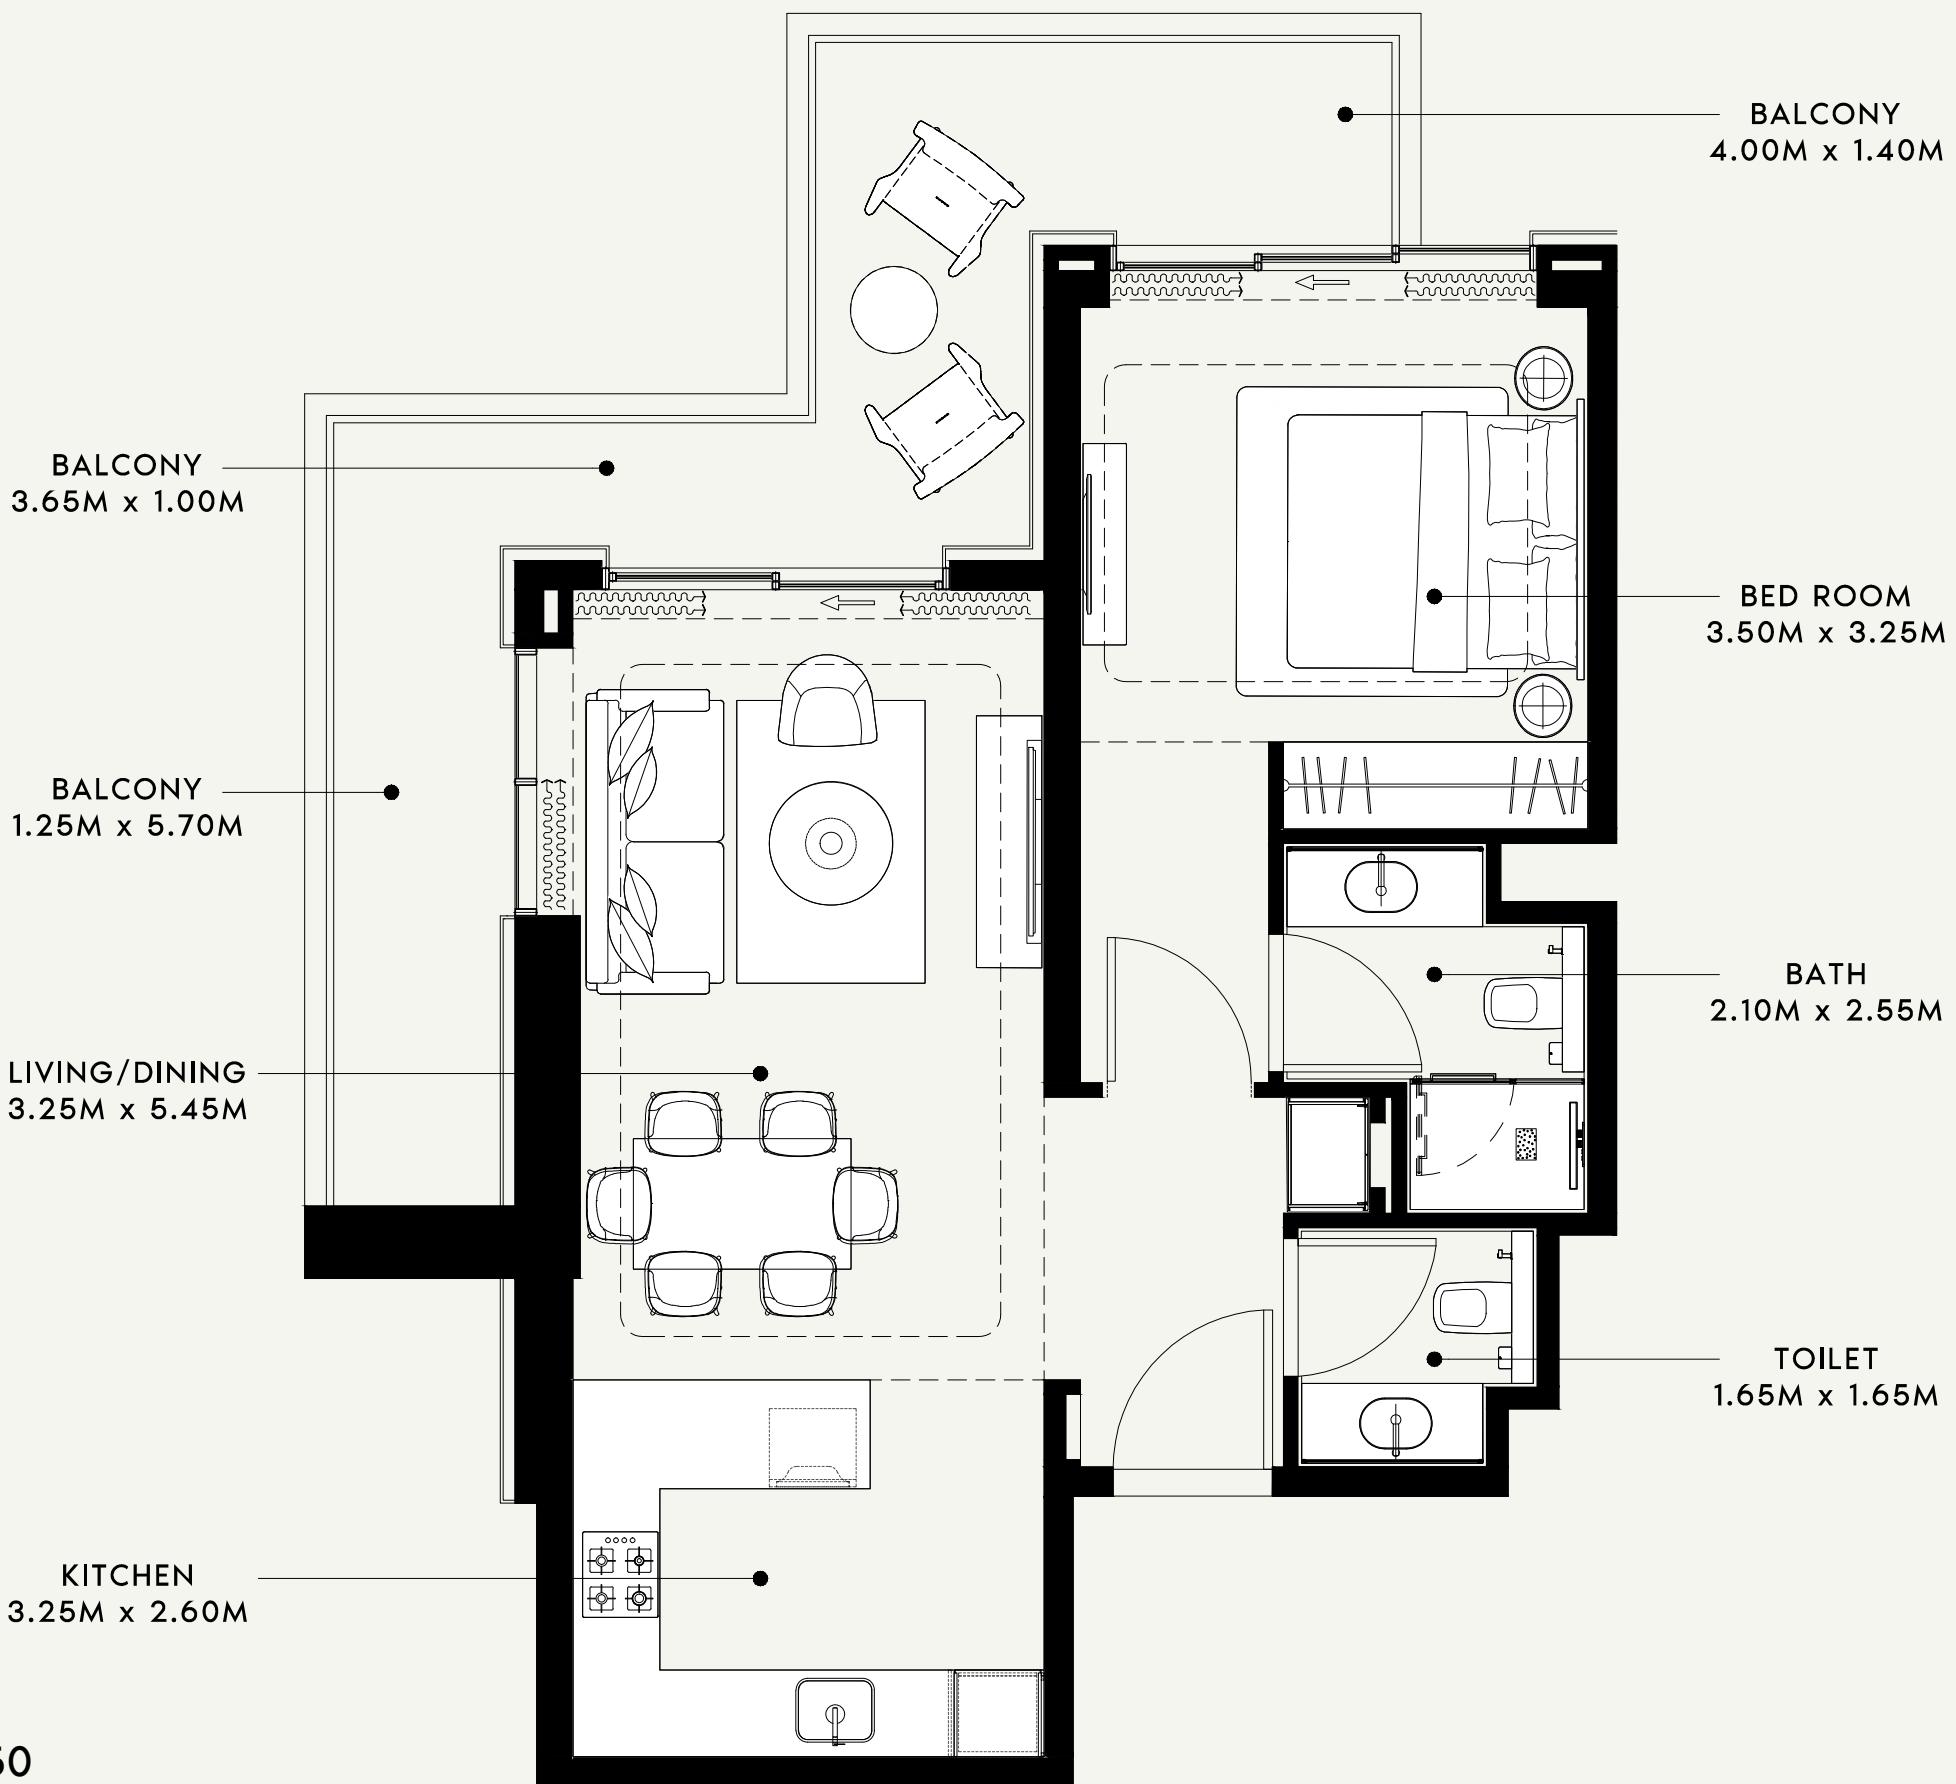


DISCLAIMER:
THE COLORED MARKETING FLOOR PLANS PROVIDED BY THE DEVELOPER ARE FOR ILLUSTRATIVE PURPOSES ONLY. ACTUAL DIMENSIONS, LAYOUT, AND FINISHES MAY VARY FROM THOSE DEPICTED IN THE PLANS. FURNITURE, FIXTURES, AND EQUIPMENT SHOWN IN THE PLANS ARE FOR DECORATIVE PURPOSES ONLY AND ARE NOT INCLUDED IN THE PURCHASE OR LEASE OF THE PROPERTY. THE DEVELOPER RESERVES THE RIGHT TO MAKE MODIFICATIONS, REVISIONS, AND CHANGES TO THE FLOOR PLANS, SPECIFICATIONS, AND FEATURES WITHOUT PRIOR NOTICE.

PROJECT NAME / BUILDING:


RIVIERA 60

APARTMENT NO:

604

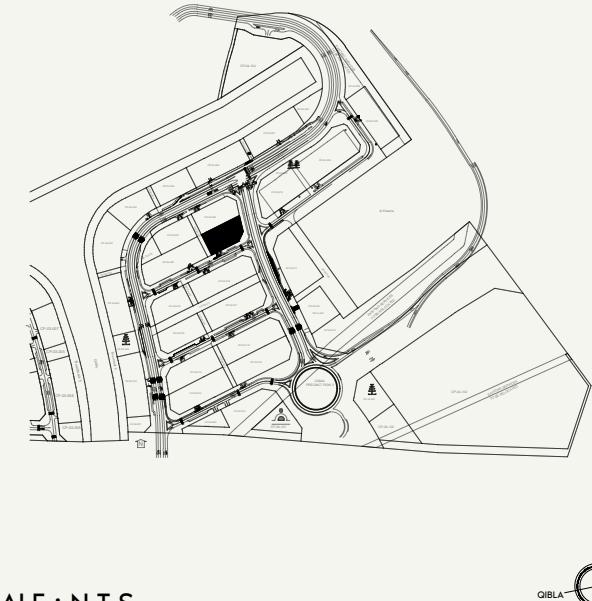

NEIGHBOUR

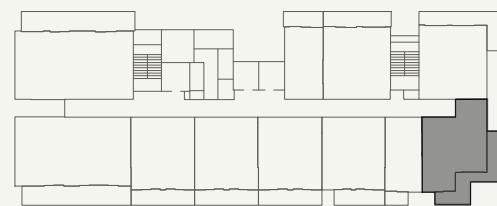

ROAD

SCALE : N.T.S

AZIZI


FLOOR NO:
6th FLOOR

APARTMENT AREA:
643.26 SQ.FT. (59.76 SQ.M.)

UNIT TYPE:
1 BED ROOM -(TYPE-06)

BALCONY AREA:
217.00 SQ.FT. (20.16 SQ.M.)

TOTAL APARTMENT AREA:
860.26 SQ.FT. (79.92 SQ.M.)

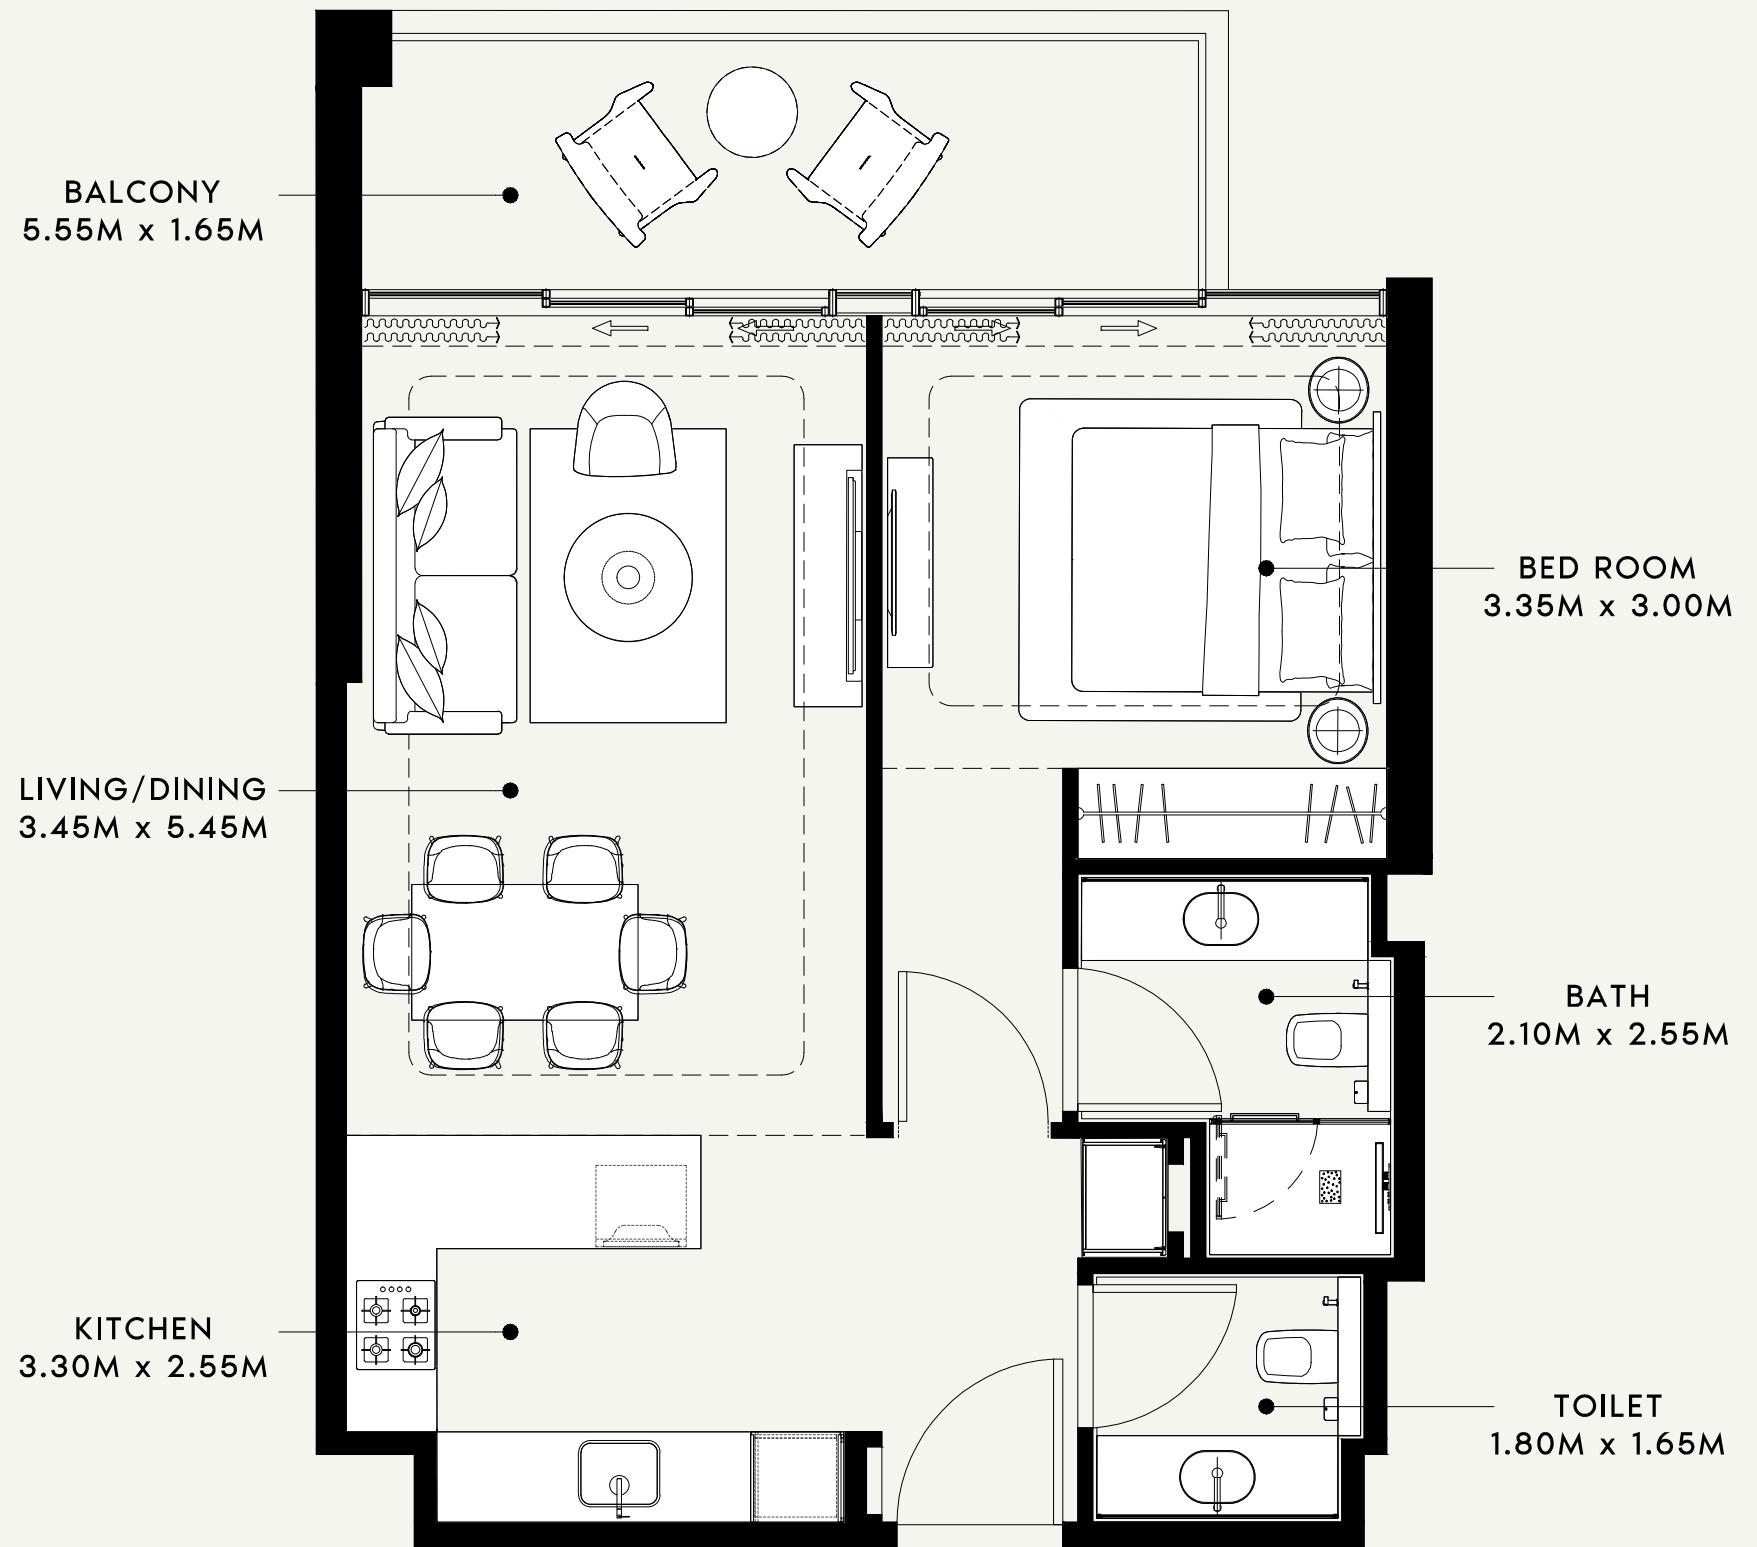

SCALE : 1:50

AZIZI

FLOOR NO:

6th FLOOR

APARTMENT AREA:

619.04 SQ.FT. (57.51 SQ.M.)

DISCLAIMER:

THE COLORED MARKETING FLOOR PLANS PROVIDED BY THE DEVELOPER ARE FOR ILLUSTRATIVE PURPOSES ONLY. ACTUAL DIMENSIONS, LAYOUT, AND FINISHES MAY VARY FROM THOSE DEPICTED IN THE PLANS. FURNITURE, FIXTURES, AND EQUIPMENT SHOWN IN THE PLANS ARE FOR DECORATIVE PURPOSES ONLY AND ARE NOT INCLUDED IN THE PURCHASE OR LEASE OF THE PROPERTY. THE DEVELOPER RESERVES THE RIGHT TO MAKE MODIFICATIONS, REVISIONS, AND CHANGES TO THE FLOOR PLANS, SPECIFICATIONS, AND FEATURES WITHOUT PRIOR NOTICE.

PROJECT NAME / BUILDING:

RIVIERA 60

UNIT TYPE:

1 BED ROOM(TYPE-02)

BALCONY AREA:


108.61 SQ.FT. (10.09 SQ.M.)

TOTAL APARTMENT AREA:


727.65 SQ.FT. (67.60 SQ.M.)

APARTMENT NO:

606

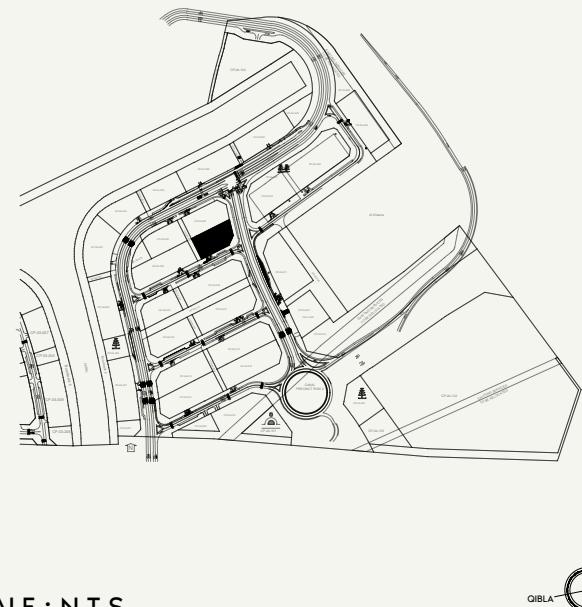


NEIGHBOUR

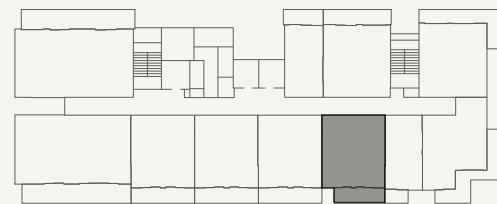

ROAD

SCALE : N.T.S



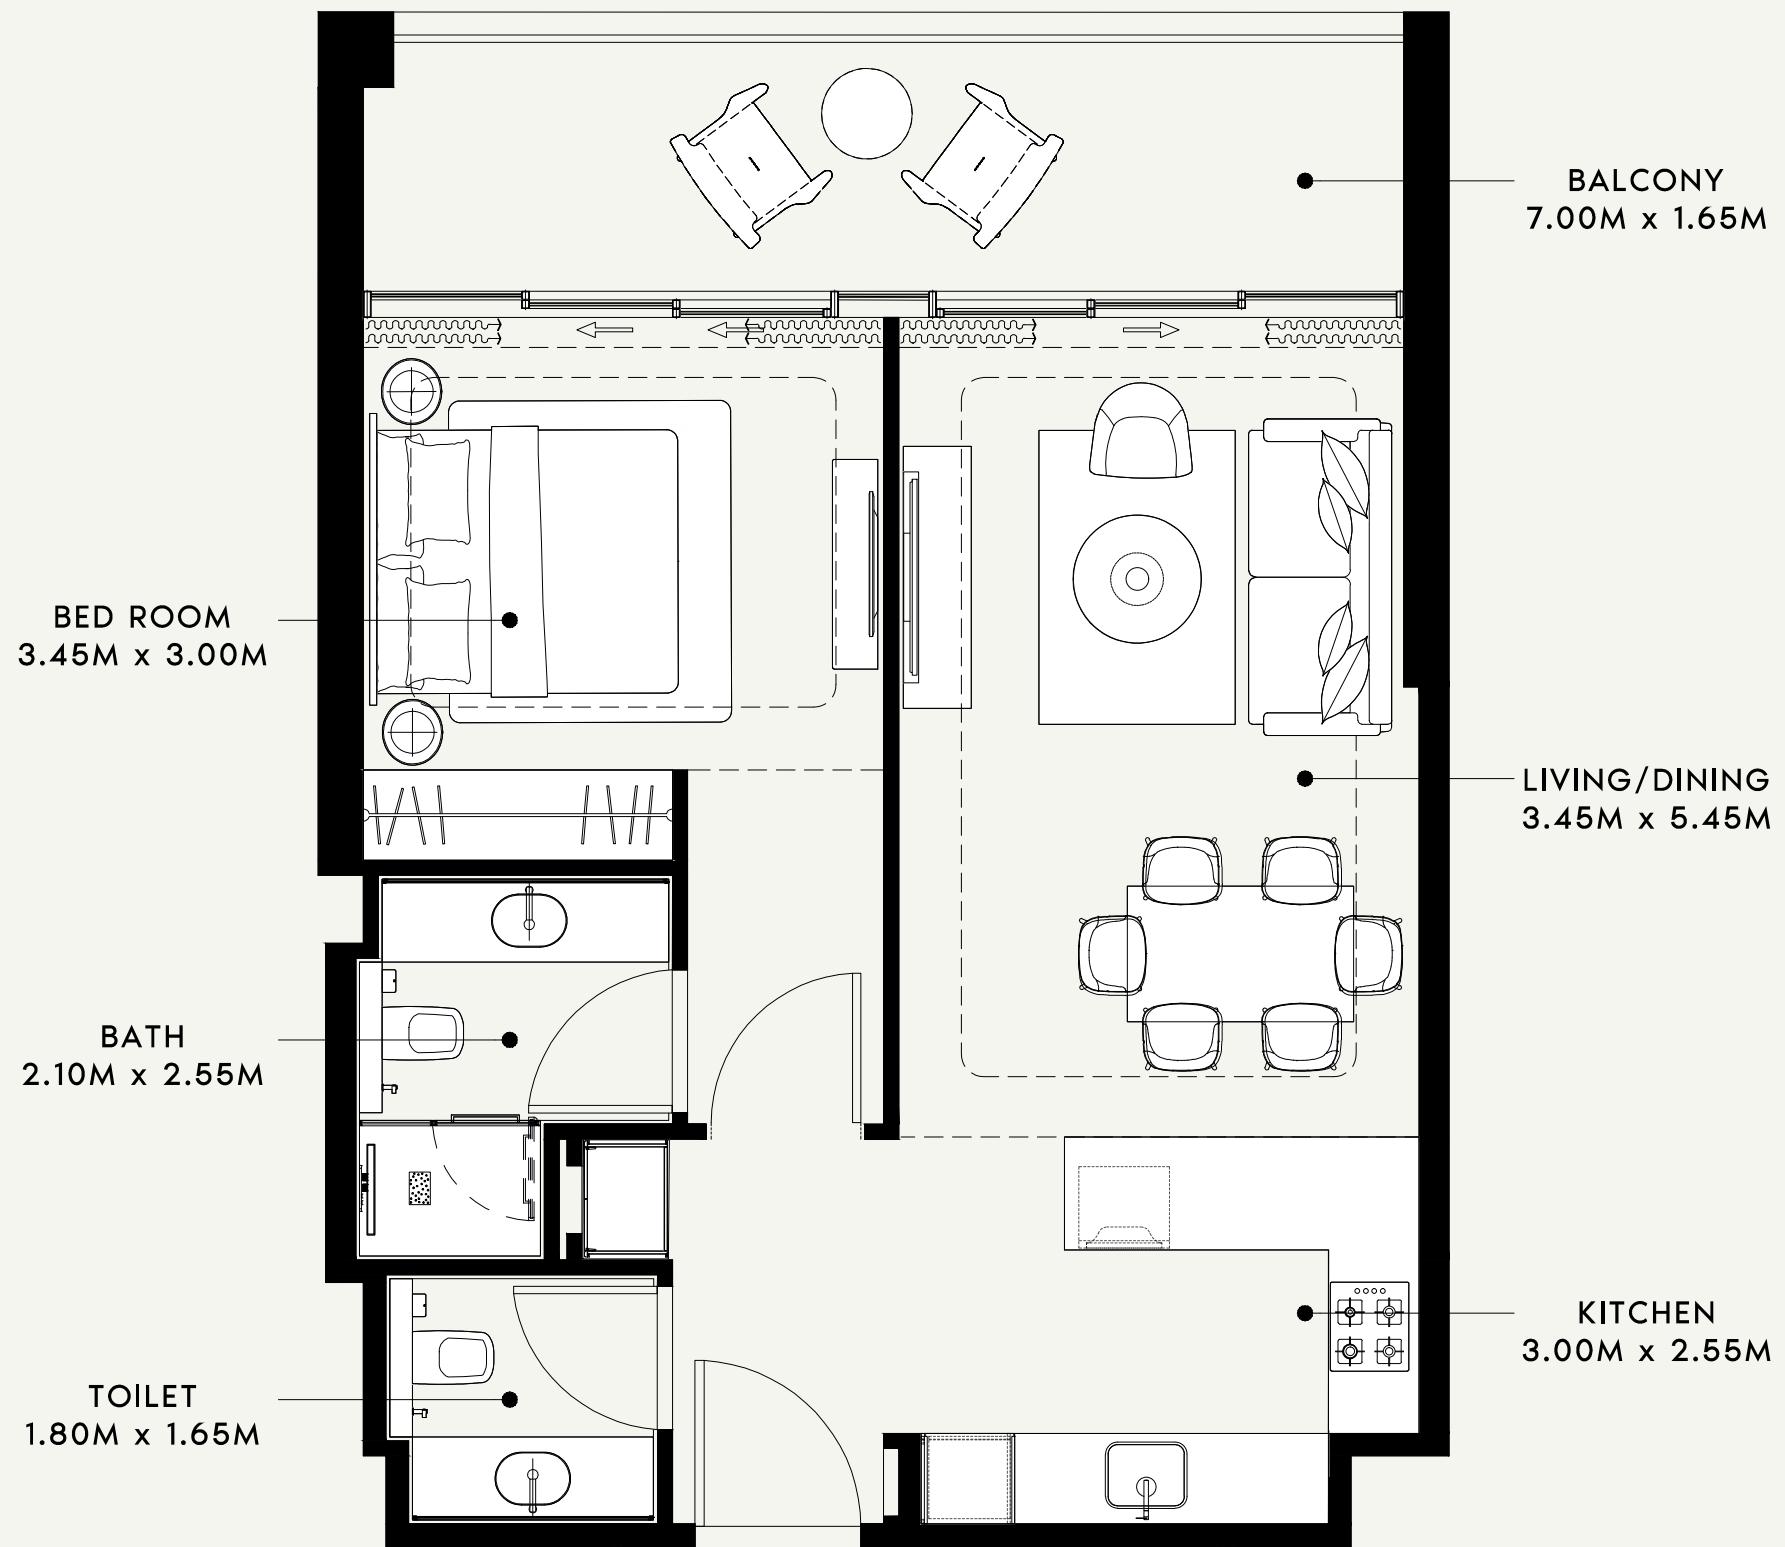

SCALE : 1:50

AZIZI

FLOOR NO:

6th FLOOR

APARTMENT AREA:

627.54 SQ.FT. (58.30 SQ.M.)

DISCLAIMER:

THE COLORED MARKETING FLOOR PLANS PROVIDED BY THE DEVELOPER ARE FOR ILLUSTRATIVE PURPOSES ONLY. ACTUAL DIMENSIONS, LAYOUT, AND FINISHES MAY VARY FROM THOSE DEPICTED IN THE PLANS. FURNITURE, FIXTURES, AND EQUIPMENT SHOWN IN THE PLANS ARE FOR DECORATIVE PURPOSES ONLY AND ARE NOT INCLUDED IN THE PURCHASE OR LEASE OF THE PROPERTY. THE DEVELOPER RESERVES THE RIGHT TO MAKE MODIFICATIONS, REVISIONS, AND CHANGES TO THE FLOOR PLANS, SPECIFICATIONS, AND FEATURES WITHOUT PRIOR NOTICE.

PROJECT NAME / BUILDING:

RIVIERA 60

UNIT TYPE:

1 BED ROOM(TYPE-01)

BALCONY AREA:


136.16 SQ.FT. (12.65 SQ.M.)

TOTAL APARTMENT AREA:


763.71 SQ.FT. (70.95 SQ.M.)

APARTMENT NO:

607

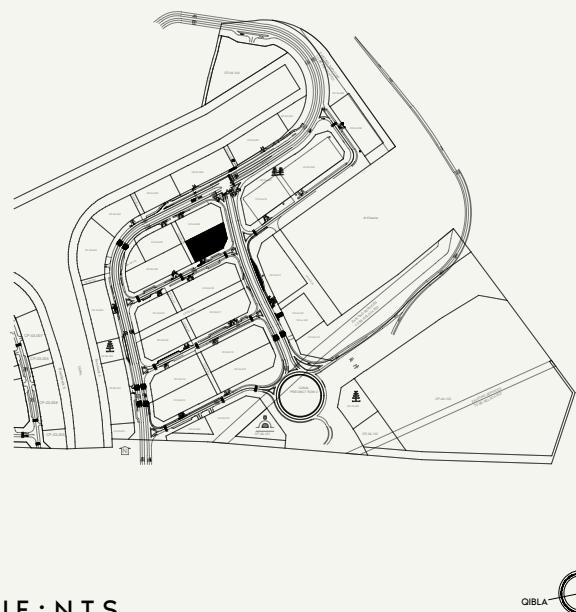

NEIGHBOUR



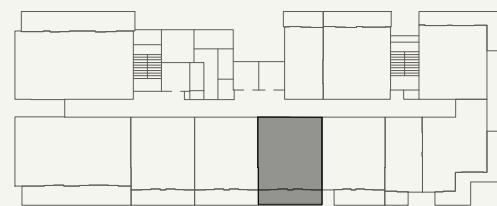


ROAD



SCALE : N.T.S



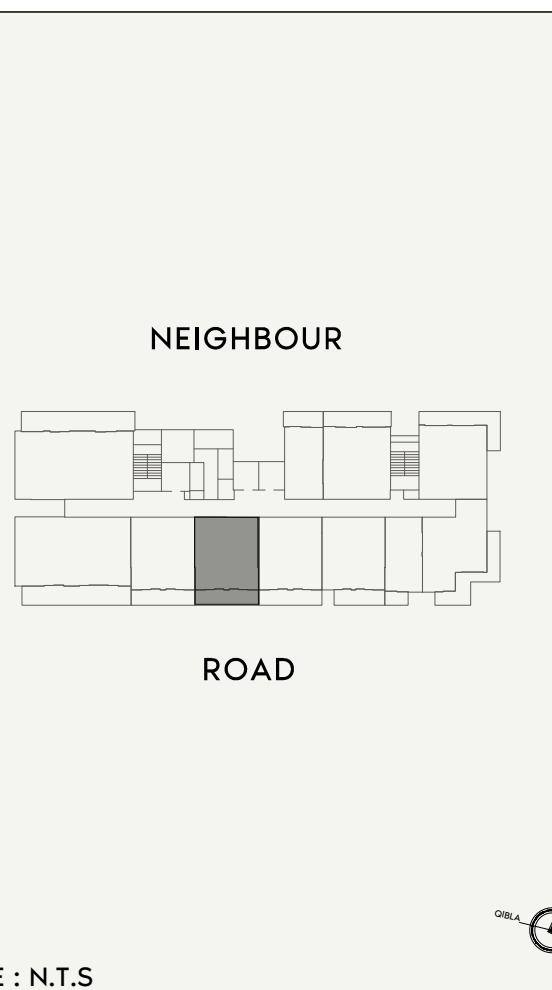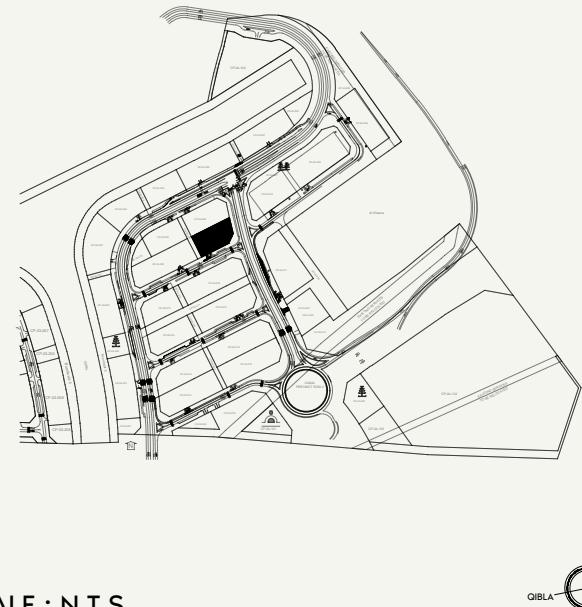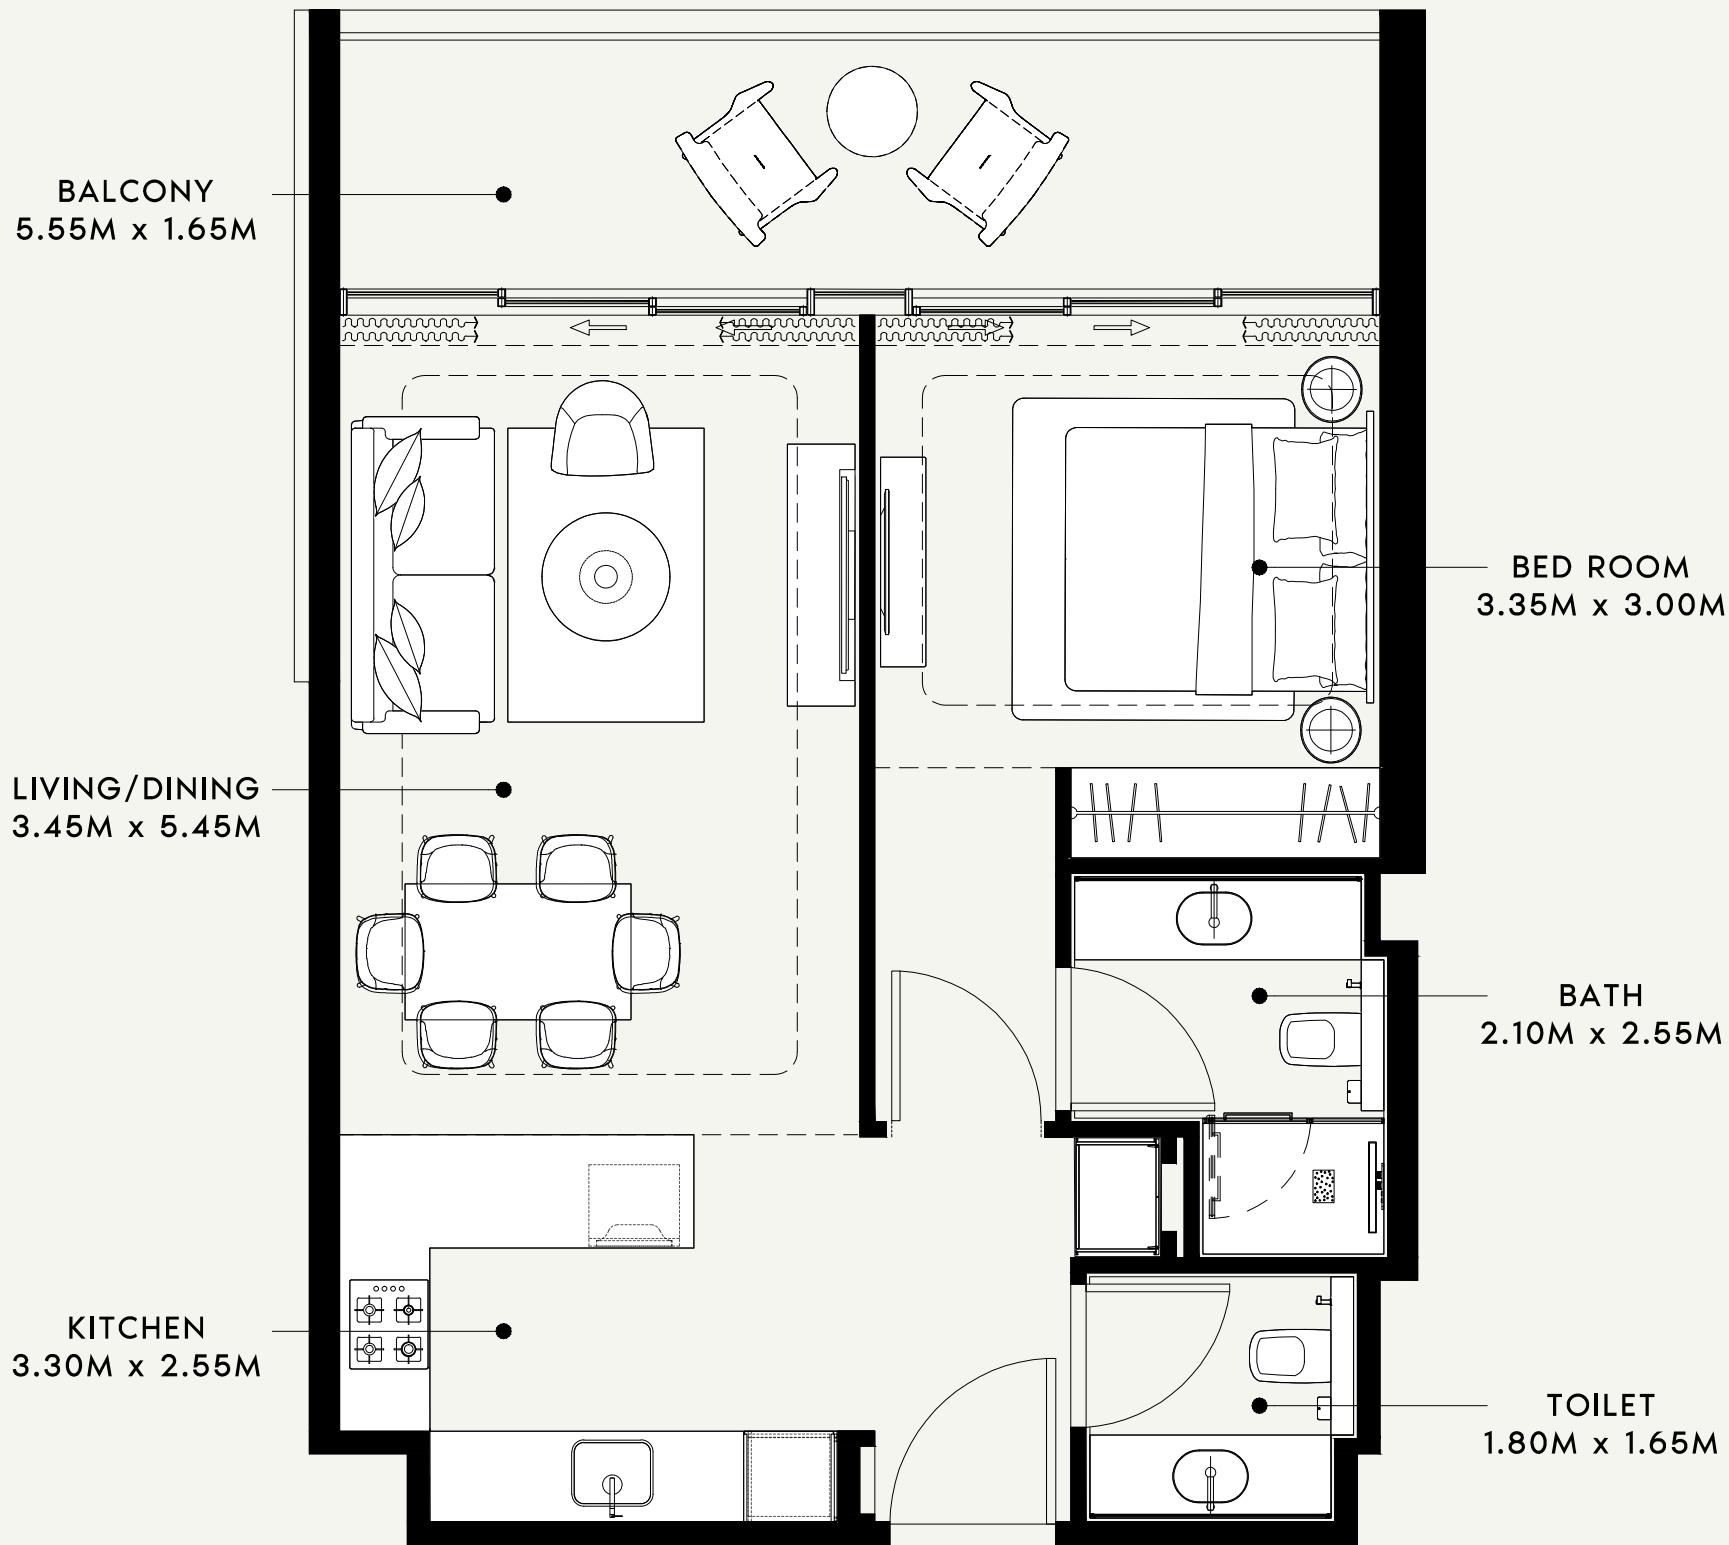

AZIZI

FLOOR NO:

6th FLOOR

APARTMENT AREA:

621.41 SQ.FT. (57.73 SQ.M.)

DISCLAIMER:

THE COLORED MARKETING FLOOR PLANS PROVIDED BY THE DEVELOPER ARE FOR ILLUSTRATIVE PURPOSES ONLY. ACTUAL DIMENSIONS, LAYOUT, AND FINISHES MAY VARY FROM THOSE DEPICTED IN THE PLANS. FURNITURE, FIXTURES, AND EQUIPMENT SHOWN IN THE PLANS ARE FOR DECORATIVE PURPOSES ONLY AND ARE NOT INCLUDED IN THE PURCHASE OR LEASE OF THE PROPERTY. THE DEVELOPER RESERVES THE RIGHT TO MAKE MODIFICATIONS, REVISIONS, AND CHANGES TO THE FLOOR PLANS, SPECIFICATIONS, AND FEATURES WITHOUT PRIOR NOTICE.

PROJECT NAME / BUILDING:

RIVIERA 60

UNIT TYPE:

1 BED ROOM(TYPE-03)

BALCONY AREA:


136.06 SQ.FT. (12.64 SQ.M.)

TOTAL APARTMENT AREA:

757.46 SQ.FT. (70.37 SQ.M.)

APARTMENT NO:

608

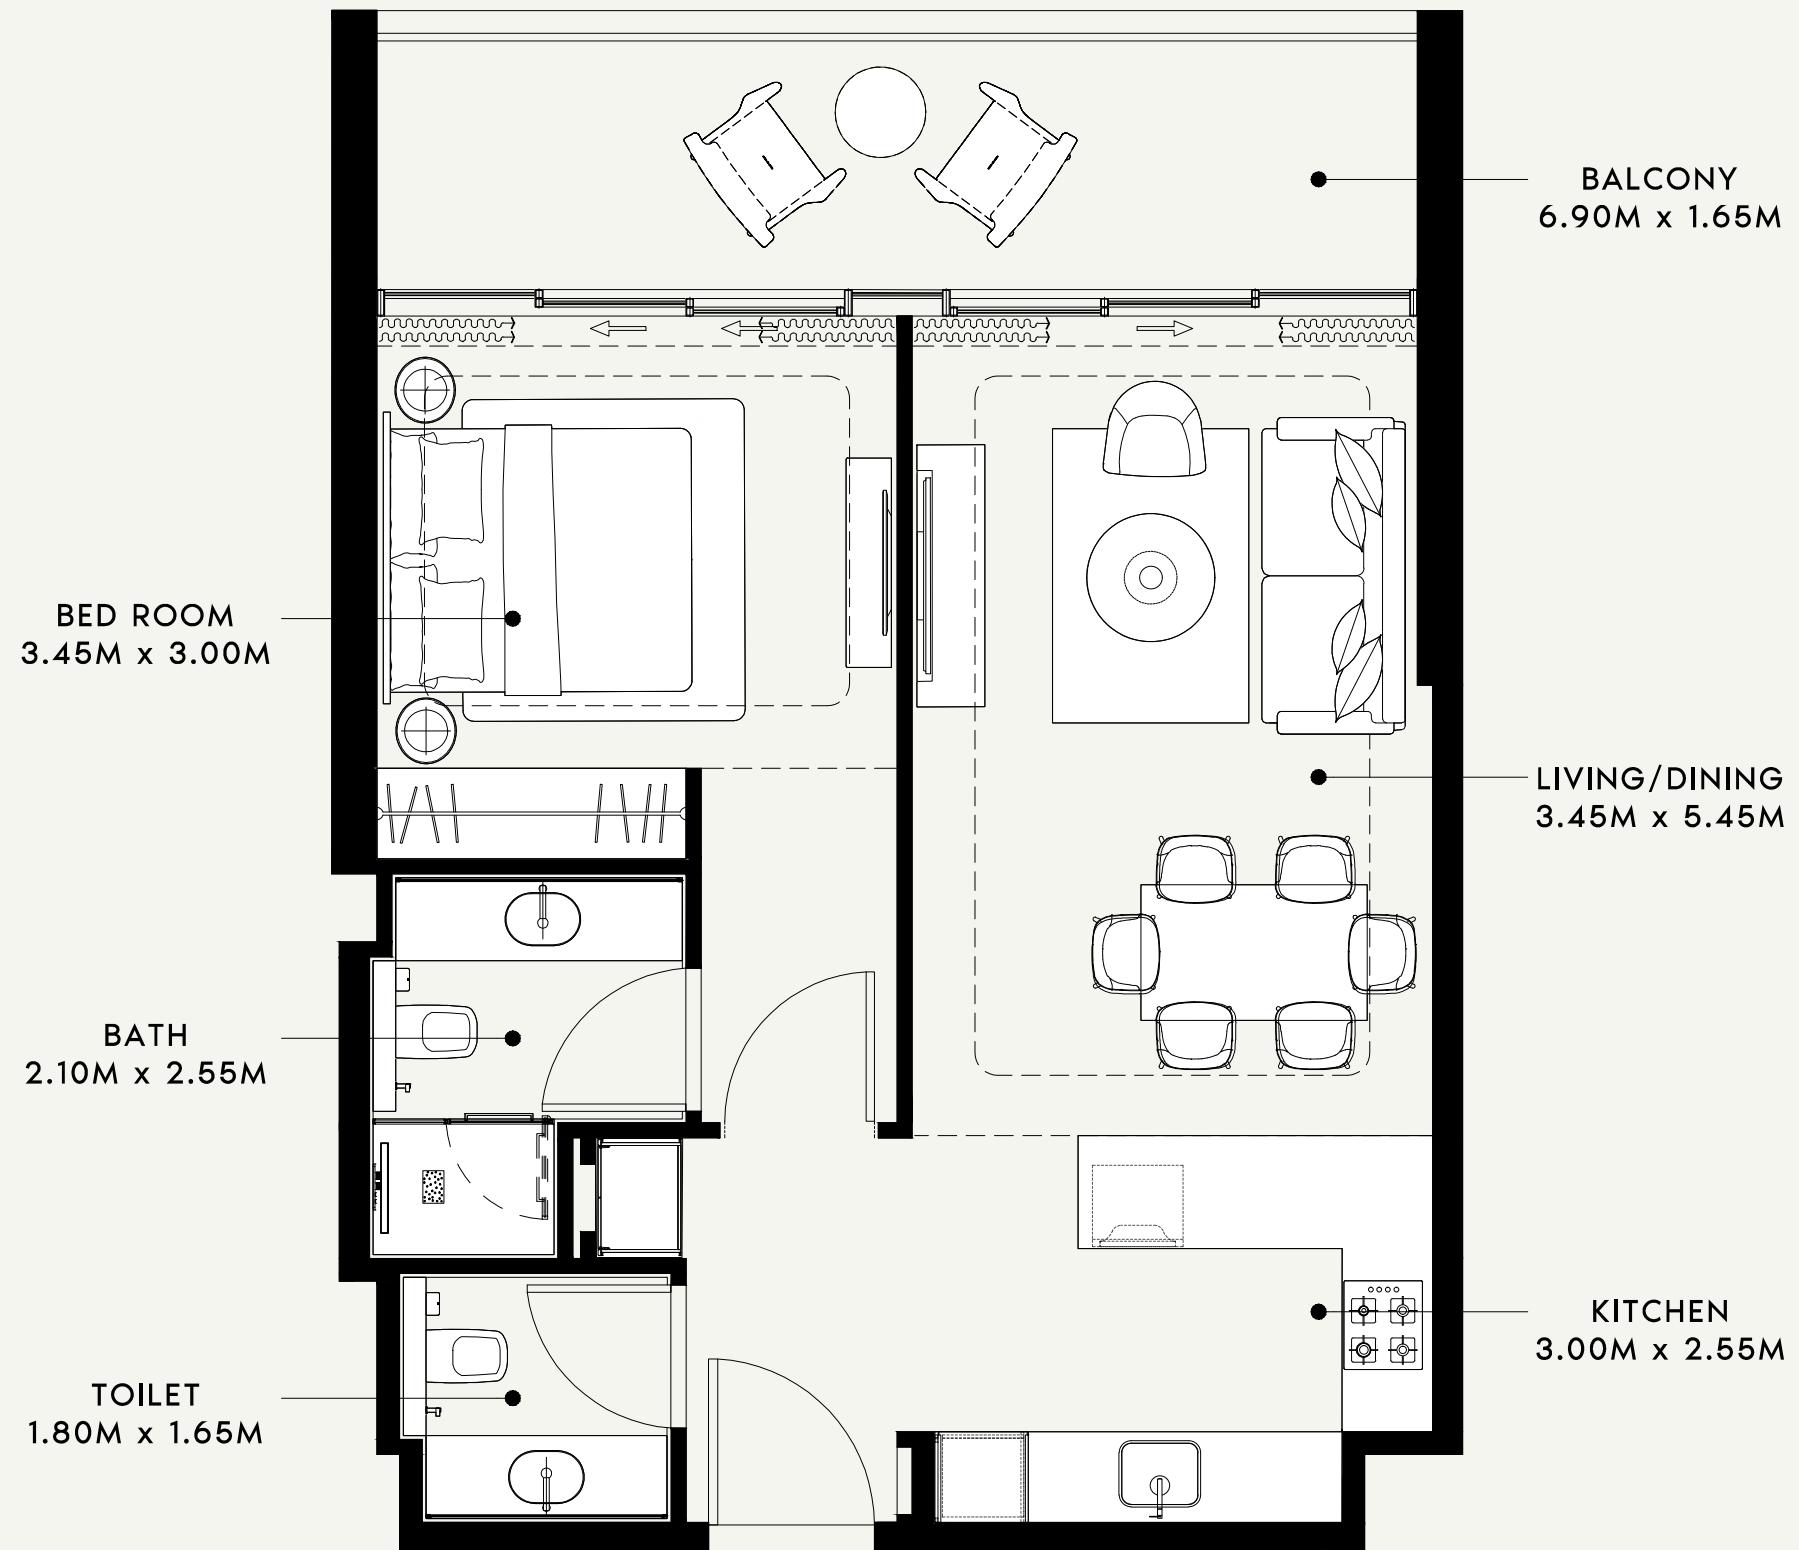

SCALE : 1:50

AZIZI

FLOOR NO:

6th FLOOR

APARTMENT AREA:

628.19 SQ.FT. (58.36 SQ.M.)

DISCLAIMER:

THE COLORED MARKETING FLOOR PLANS PROVIDED BY THE DEVELOPER ARE FOR ILLUSTRATIVE PURPOSES ONLY. ACTUAL DIMENSIONS, LAYOUT, AND FINISHES MAY VARY FROM THOSE DEPICTED IN THE PLANS. FURNITURE, FIXTURES, AND EQUIPMENT SHOWN IN THE PLANS ARE FOR DECORATIVE PURPOSES ONLY AND ARE NOT INCLUDED IN THE PURCHASE OR LEASE OF THE PROPERTY. THE DEVELOPER RESERVES THE RIGHT TO MAKE MODIFICATIONS, REVISIONS, AND CHANGES TO THE FLOOR PLANS, SPECIFICATIONS, AND FEATURES WITHOUT PRIOR NOTICE.

PROJECT NAME / BUILDING:

RIVIERA 60

UNIT TYPE:

1 BED ROOM(TYPE-01)

BALCONY AREA:

136.49 SQ.FT. (12.68 SQ.M.)

TOTAL APARTMENT AREA:


764.67 SQ.FT. (71.04 SQ.M.)

APARTMENT NO:

609

SCALE : N.T.S

NEIGHBOUR

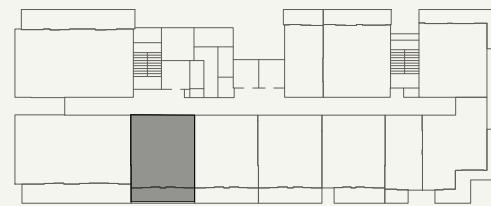


ROAD



SCALE : N.T.S



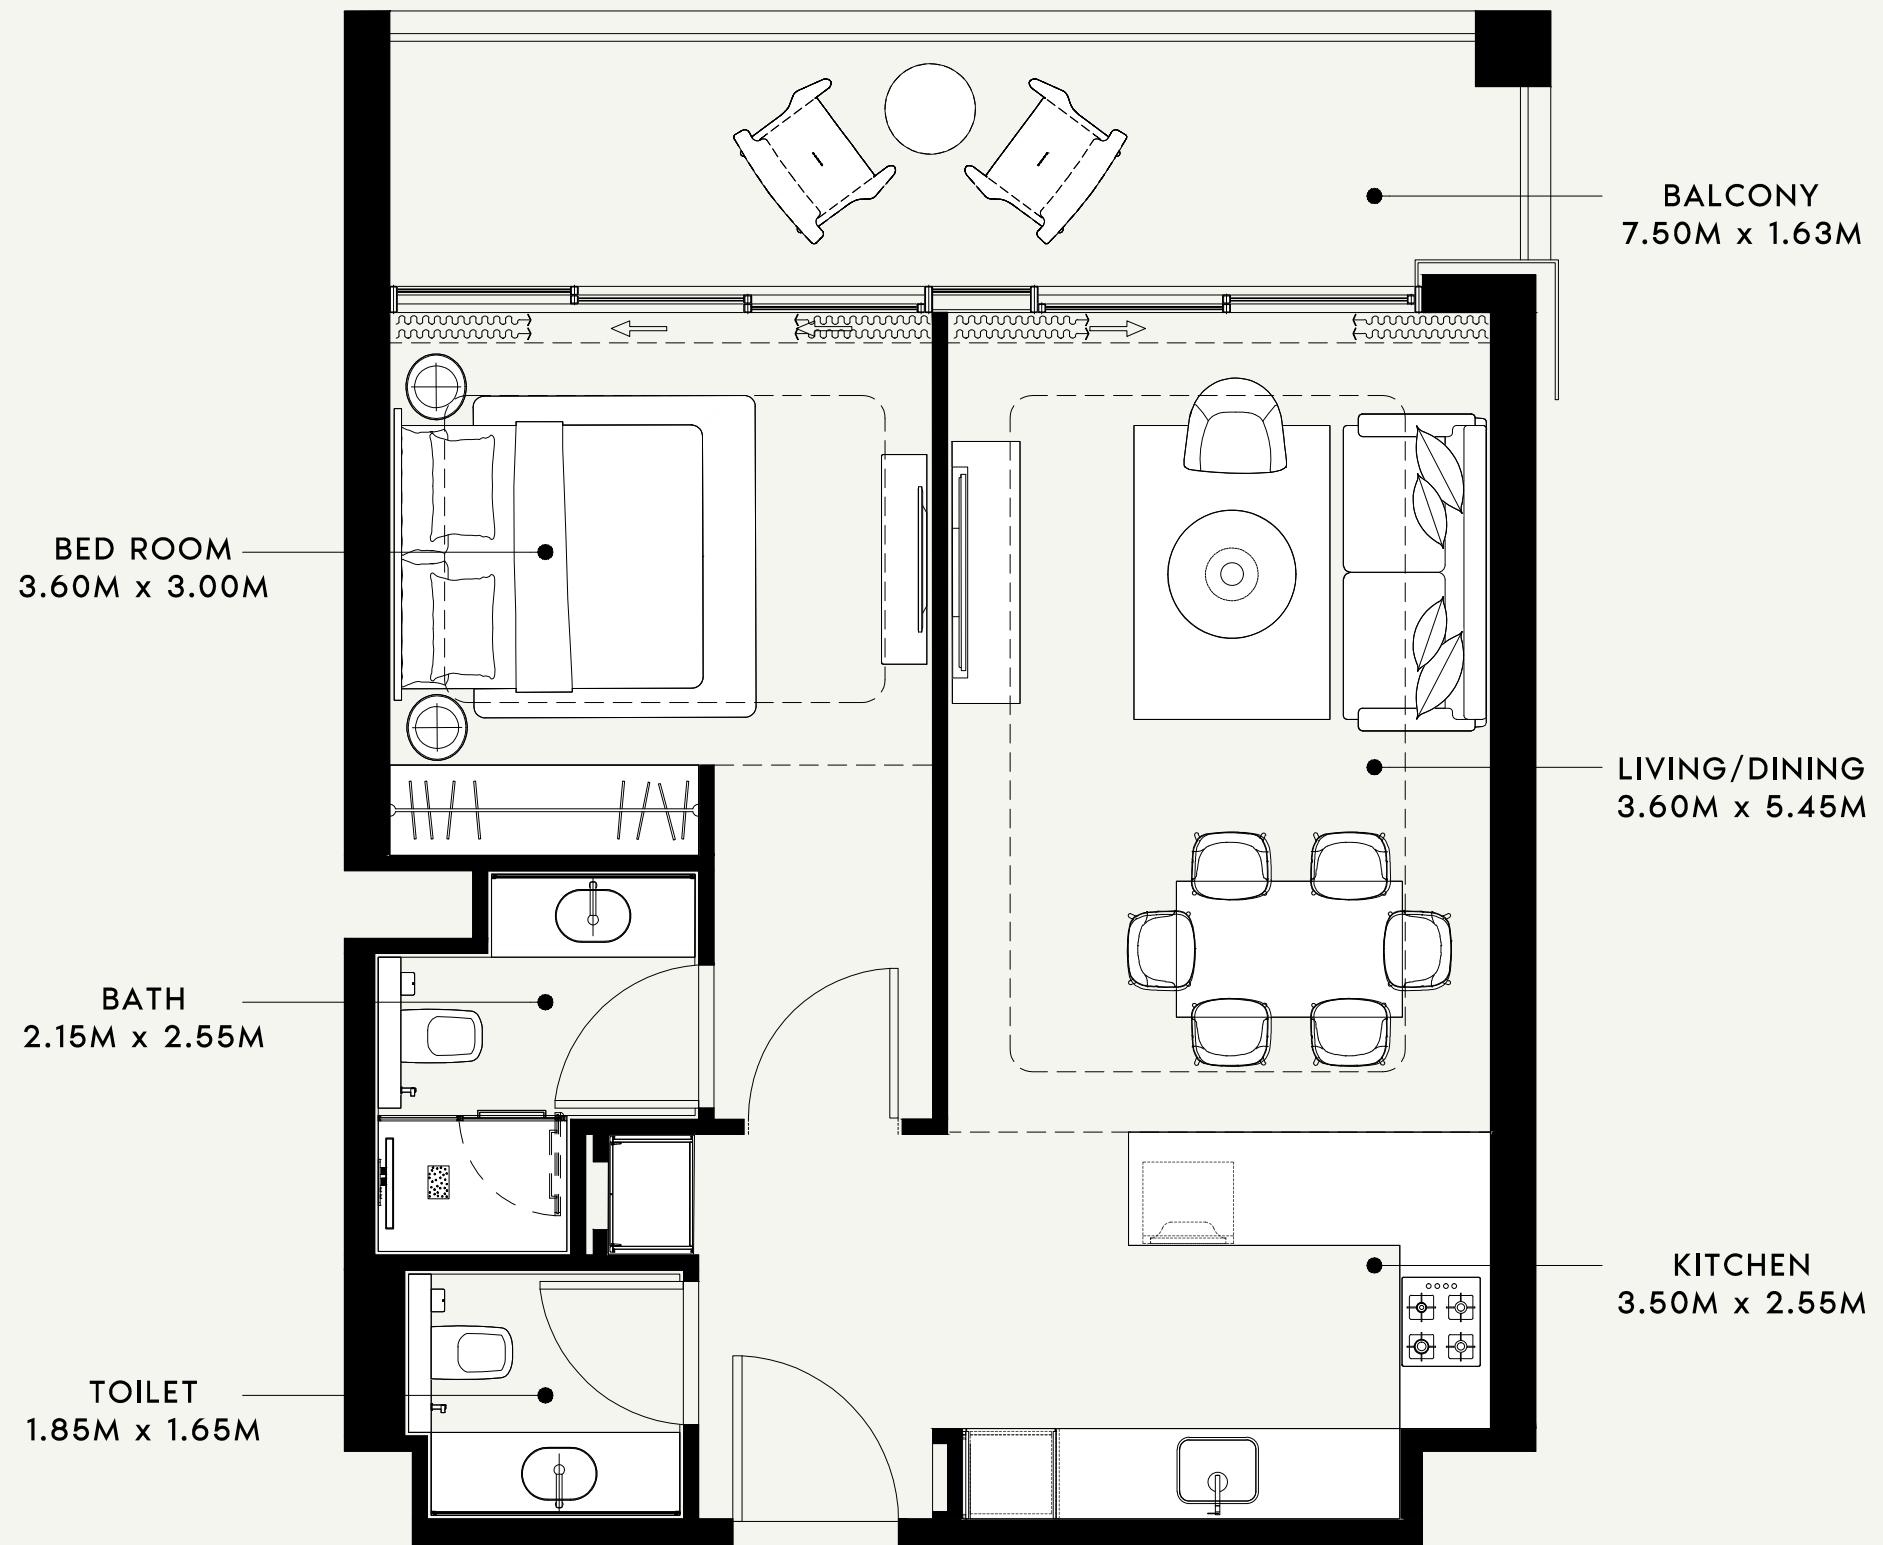

SCALE : 1:50

AZIZI

FLOOR NO:

7th FLOOR

APARTMENT AREA:

660.05 SQ.FT. (61.32 SQ.M.)

DISCLAIMER:

THE COLORED MARKETING FLOOR PLANS PROVIDED BY THE DEVELOPER ARE FOR ILLUSTRATIVE PURPOSES ONLY. ACTUAL DIMENSIONS, LAYOUT, AND FINISHES MAY VARY FROM THOSE DEPICTED IN THE PLANS. FURNITURE, FIXTURES, AND EQUIPMENT SHOWN IN THE PLANS ARE FOR DECORATIVE PURPOSES ONLY AND ARE NOT INCLUDED IN THE PURCHASE OR LEASE OF THE PROPERTY. THE DEVELOPER RESERVES THE RIGHT TO MAKE MODIFICATIONS, REVISIONS, AND CHANGES TO THE FLOOR PLANS, SPECIFICATIONS, AND FEATURES WITHOUT PRIOR NOTICE.

PROJECT NAME / BUILDING:

RIVIERA 60

UNIT TYPE:

1 BED ROOM -(TYPE-04)

BALCONY AREA:


143.48 SQ.FT. (13.33 SQ.M.)

TOTAL APARTMENT AREA:

803.53 SQ.FT. (74.65 SQ.M.)


APARTMENT NO:

702

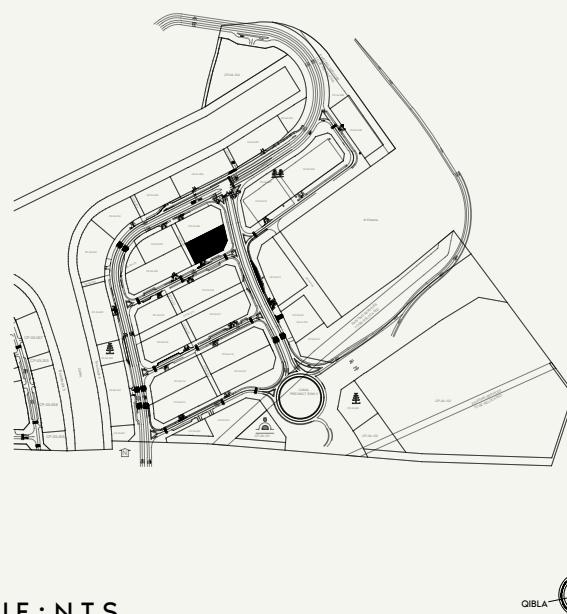

SCALE : N.T.S



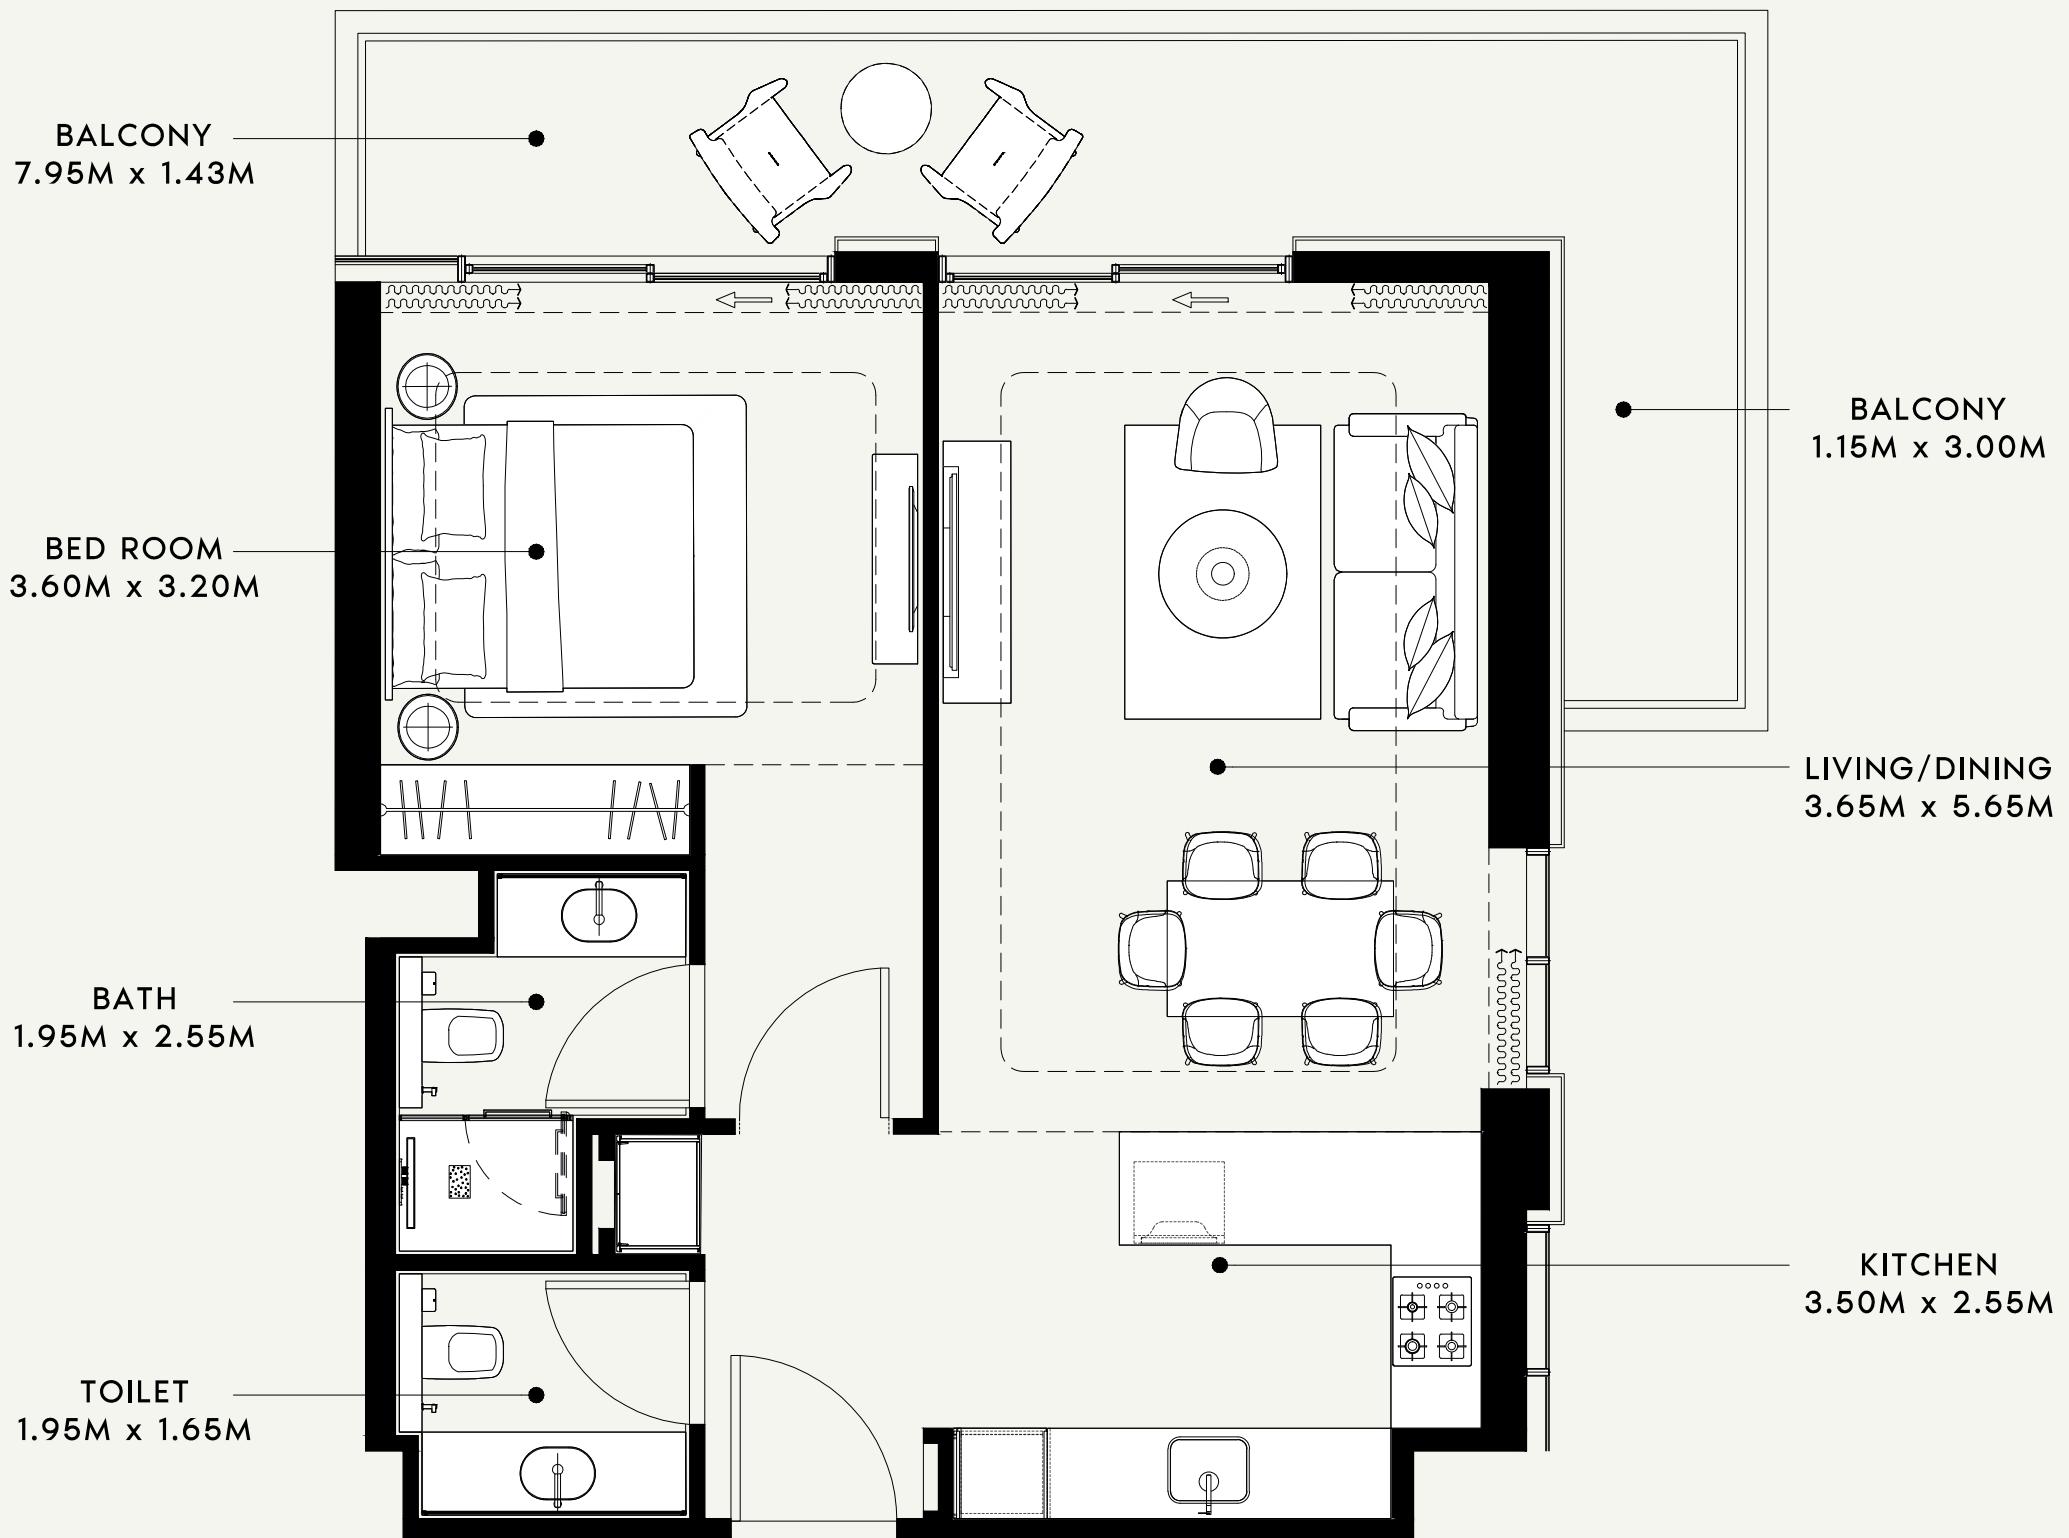

SCALE : 1:50

AZIZI

FLOOR NO:
7th FLOOR

UNIT TYPE:
1 BED ROOM -(TYPE-05)

APARTMENT AREA:
682.01 SQ.FT. (63.36 SQ.M.)



BALCONY AREA:
200.75 SQ.FT. (18.65 SQ.M.)



DISCLAIMER:
THE COLORED MARKETING FLOOR PLANS PROVIDED BY THE DEVELOPER ARE FOR ILLUSTRATIVE PURPOSES ONLY. ACTUAL DIMENSIONS, LAYOUT, AND FINISHES MAY VARY FROM THOSE DEPICTED IN THE PLANS. FURNITURE, FIXTURES, AND EQUIPMENT SHOWN IN THE PLANS ARE FOR DECORATIVE PURPOSES ONLY AND ARE NOT INCLUDED IN THE PURCHASE OR LEASE OF THE PROPERTY. THE DEVELOPER RESERVES THE RIGHT TO MAKE MODIFICATIONS, REVISIONS, AND CHANGES TO THE FLOOR PLANS, SPECIFICATIONS, AND FEATURES WITHOUT PRIOR NOTICE.

TOTAL APARTMENT AREA:
882.76 SQ.FT. (82.01 SQ.M.)

PROJECT NAME / BUILDING:
RIVIERA 60


APARTMENT NO:
703

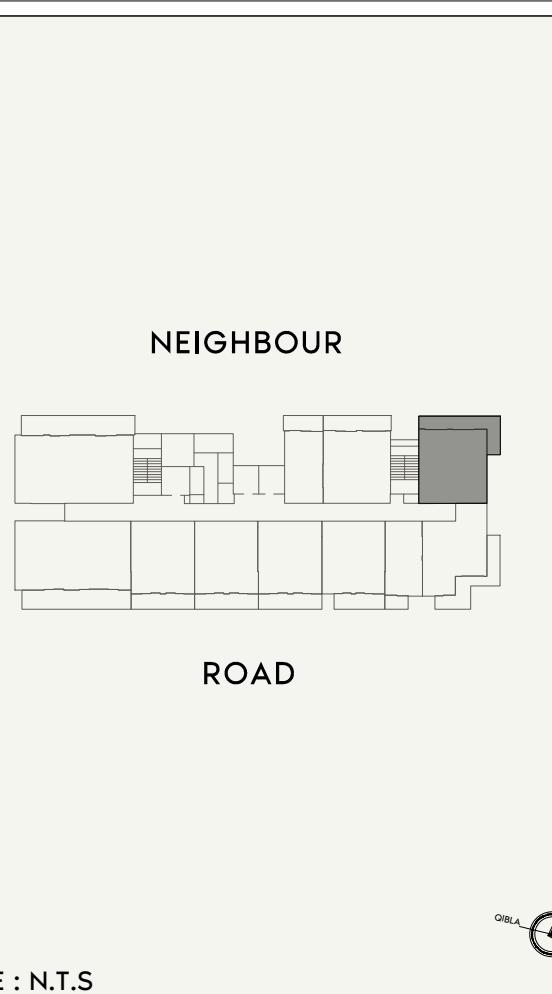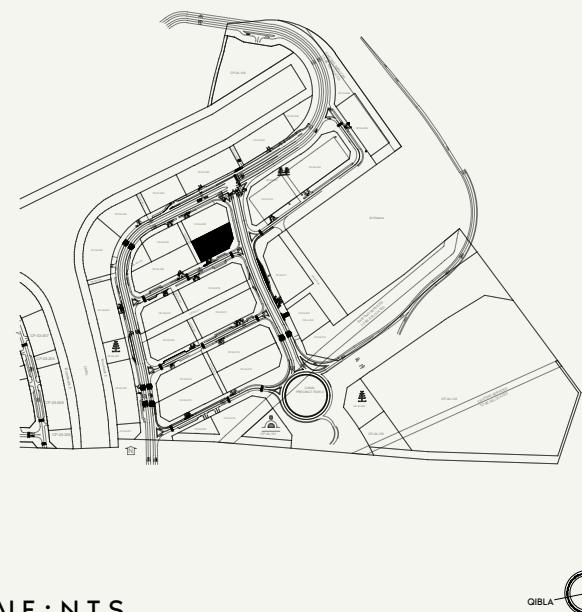

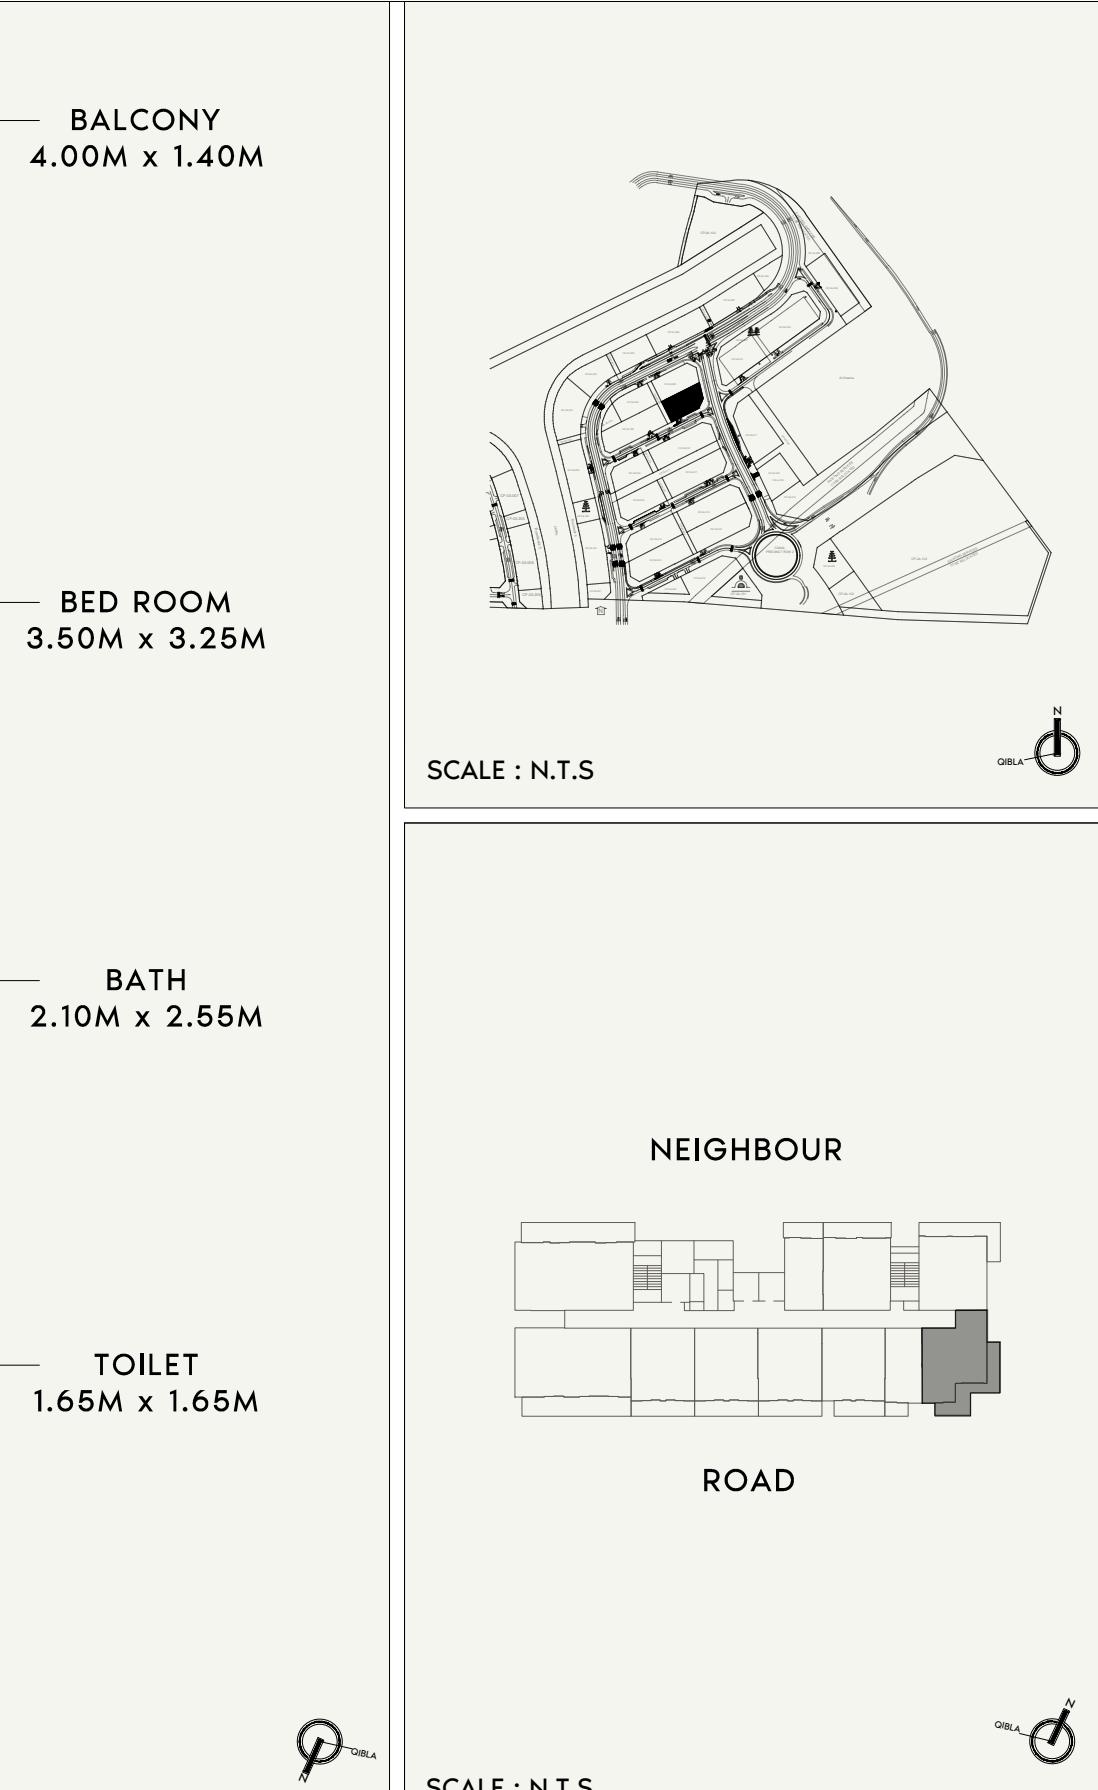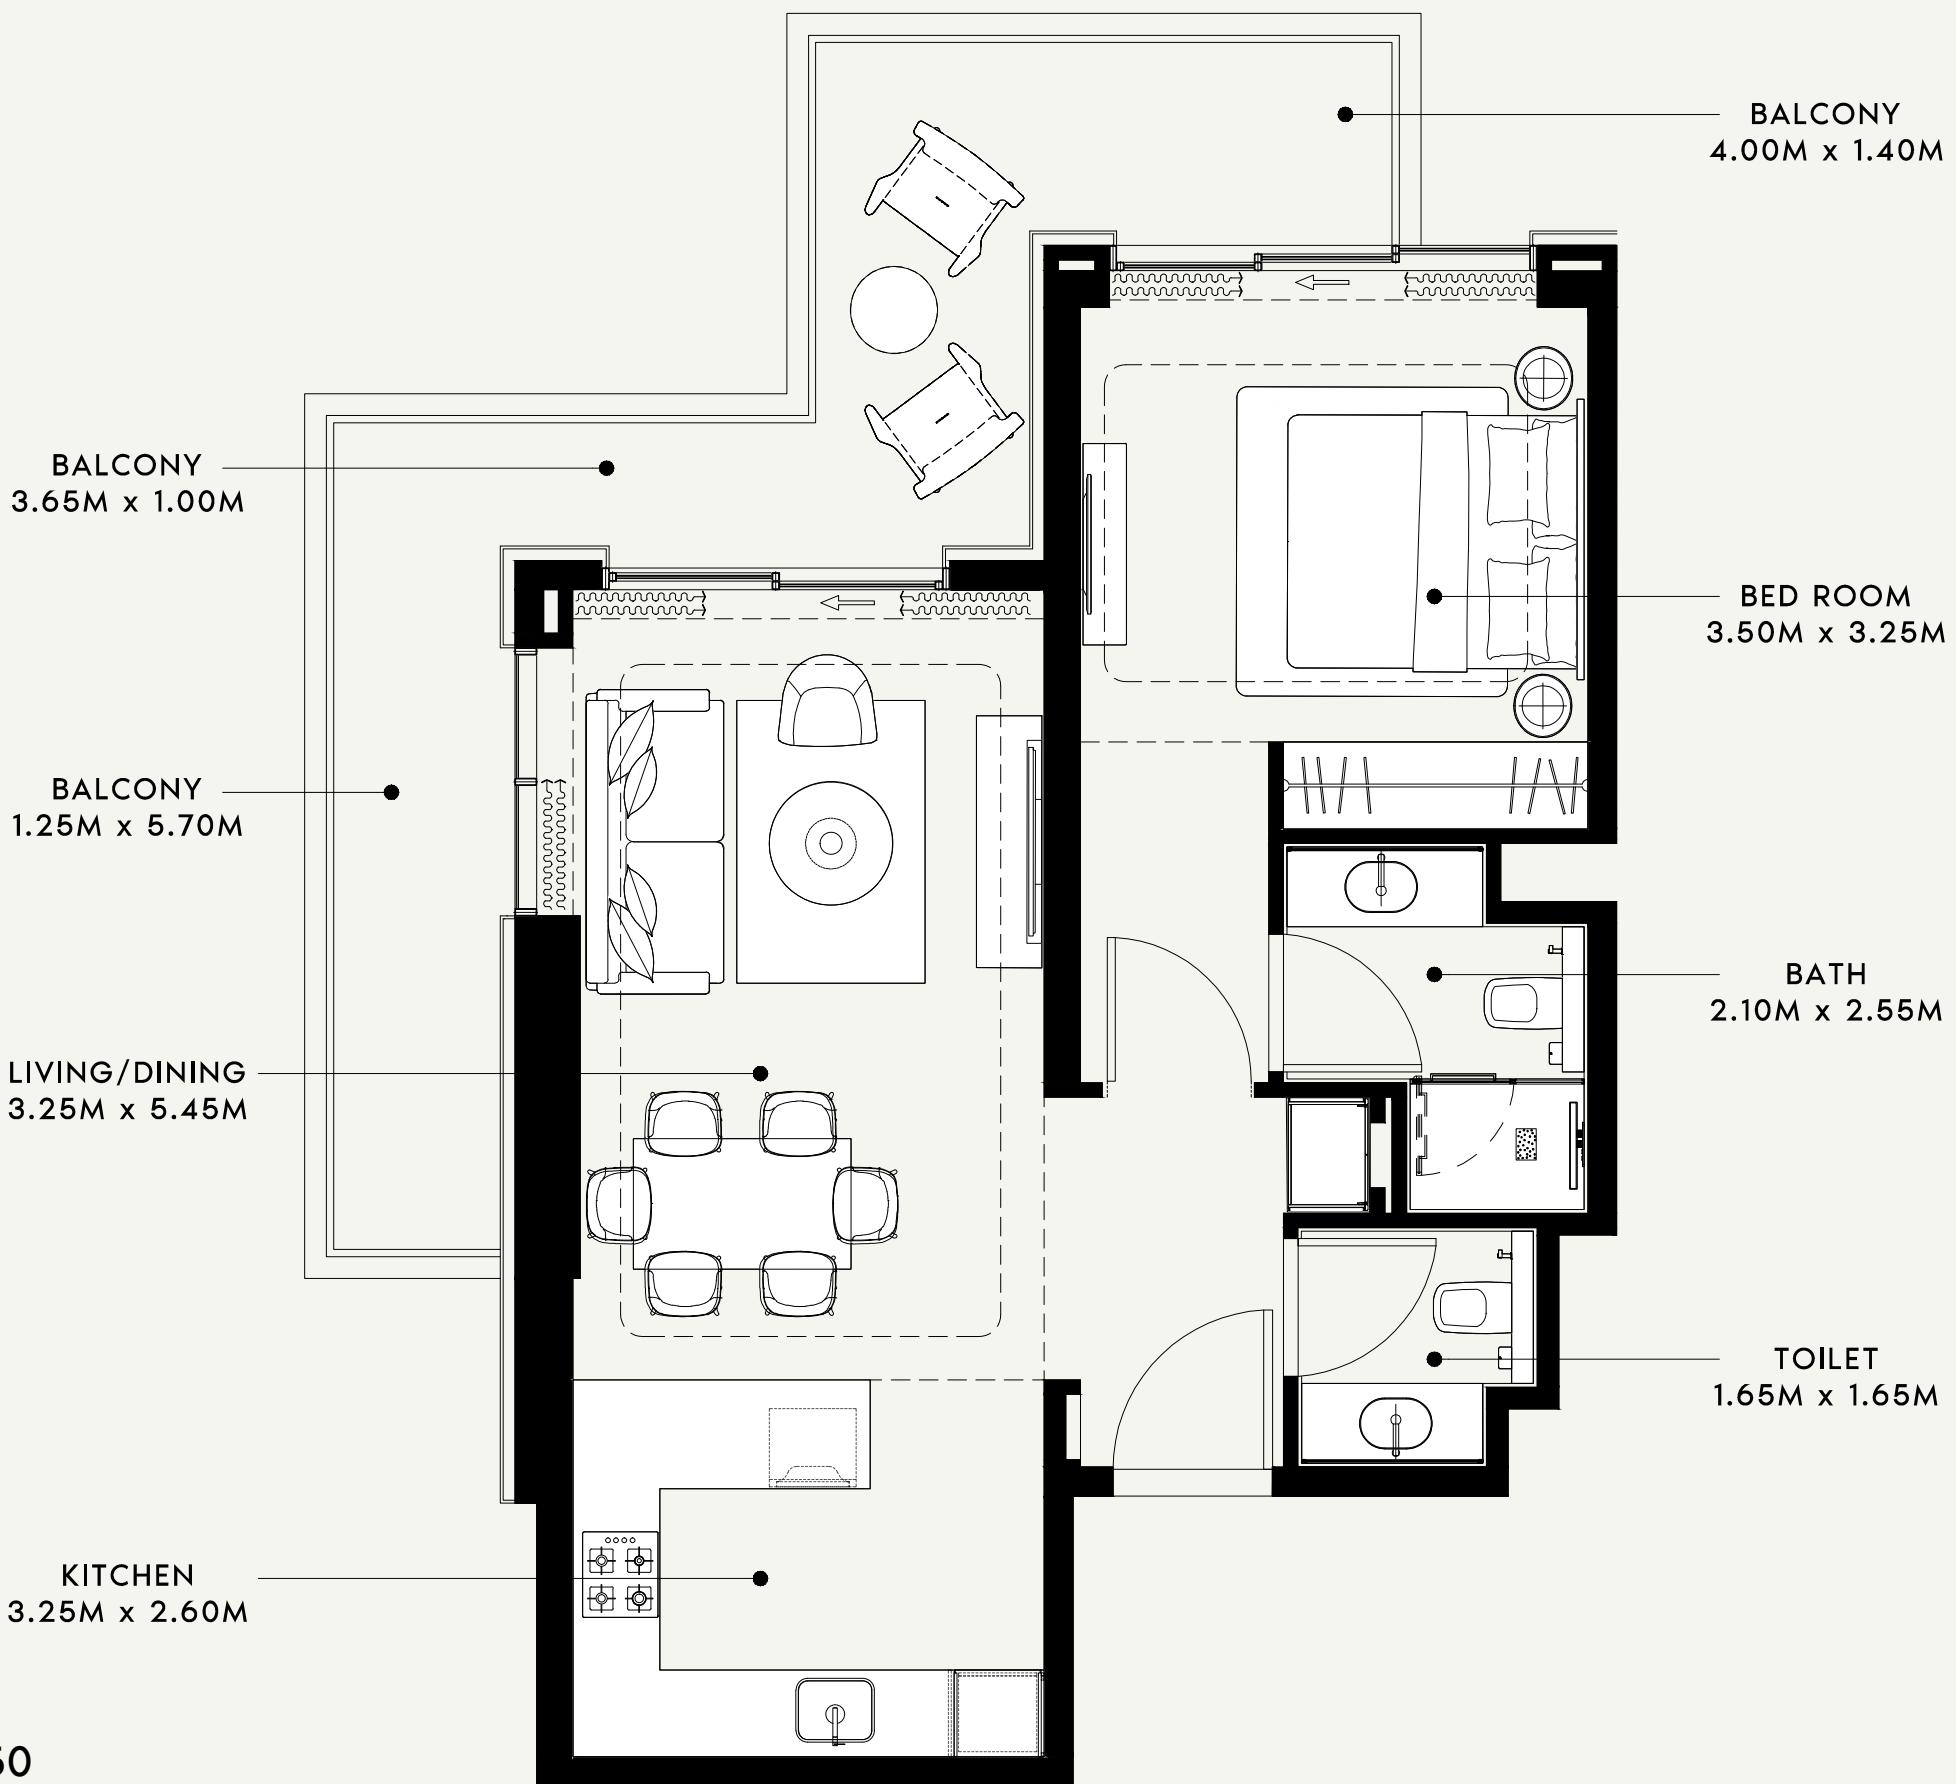

AZIZI

FLOOR NO: 7th FLOOR	APARTMENT AREA: 643.26 SQ.FT. (59.76 SQ.M.)	DISCLAIMER: THE COLORED MARKETING FLOOR PLANS PROVIDED BY THE DEVELOPER ARE FOR ILLUSTRATIVE PURPOSES ONLY. ACTUAL DIMENSIONS, LAYOUT, AND FINISHES MAY VARY FROM THOSE DEPICTED IN THE PLANS. FURNITURE, FIXTURES, AND EQUIPMENT SHOWN IN THE PLANS ARE FOR DECORATIVE PURPOSES ONLY AND ARE NOT INCLUDED IN THE PURCHASE OR LEASE OF THE PROPERTY. THE DEVELOPER RESERVES THE RIGHT TO MAKE MODIFICATIONS, REVISIONS, AND CHANGES TO THE FLOOR PLANS, SPECIFICATIONS, AND FEATURES WITHOUT PRIOR NOTICE.	PROJECT NAME / BUILDING: RIVIERA 60
UNIT TYPE: 1 BED ROOM -(TYPE-06)	BALCONY AREA: 215.82 SQ.FT. (20.05 SQ.M.)	TOTAL APARTMENT AREA: 859.07 SQ.FT. (79.81 SQ.M.)	APARTMENT NO: 704

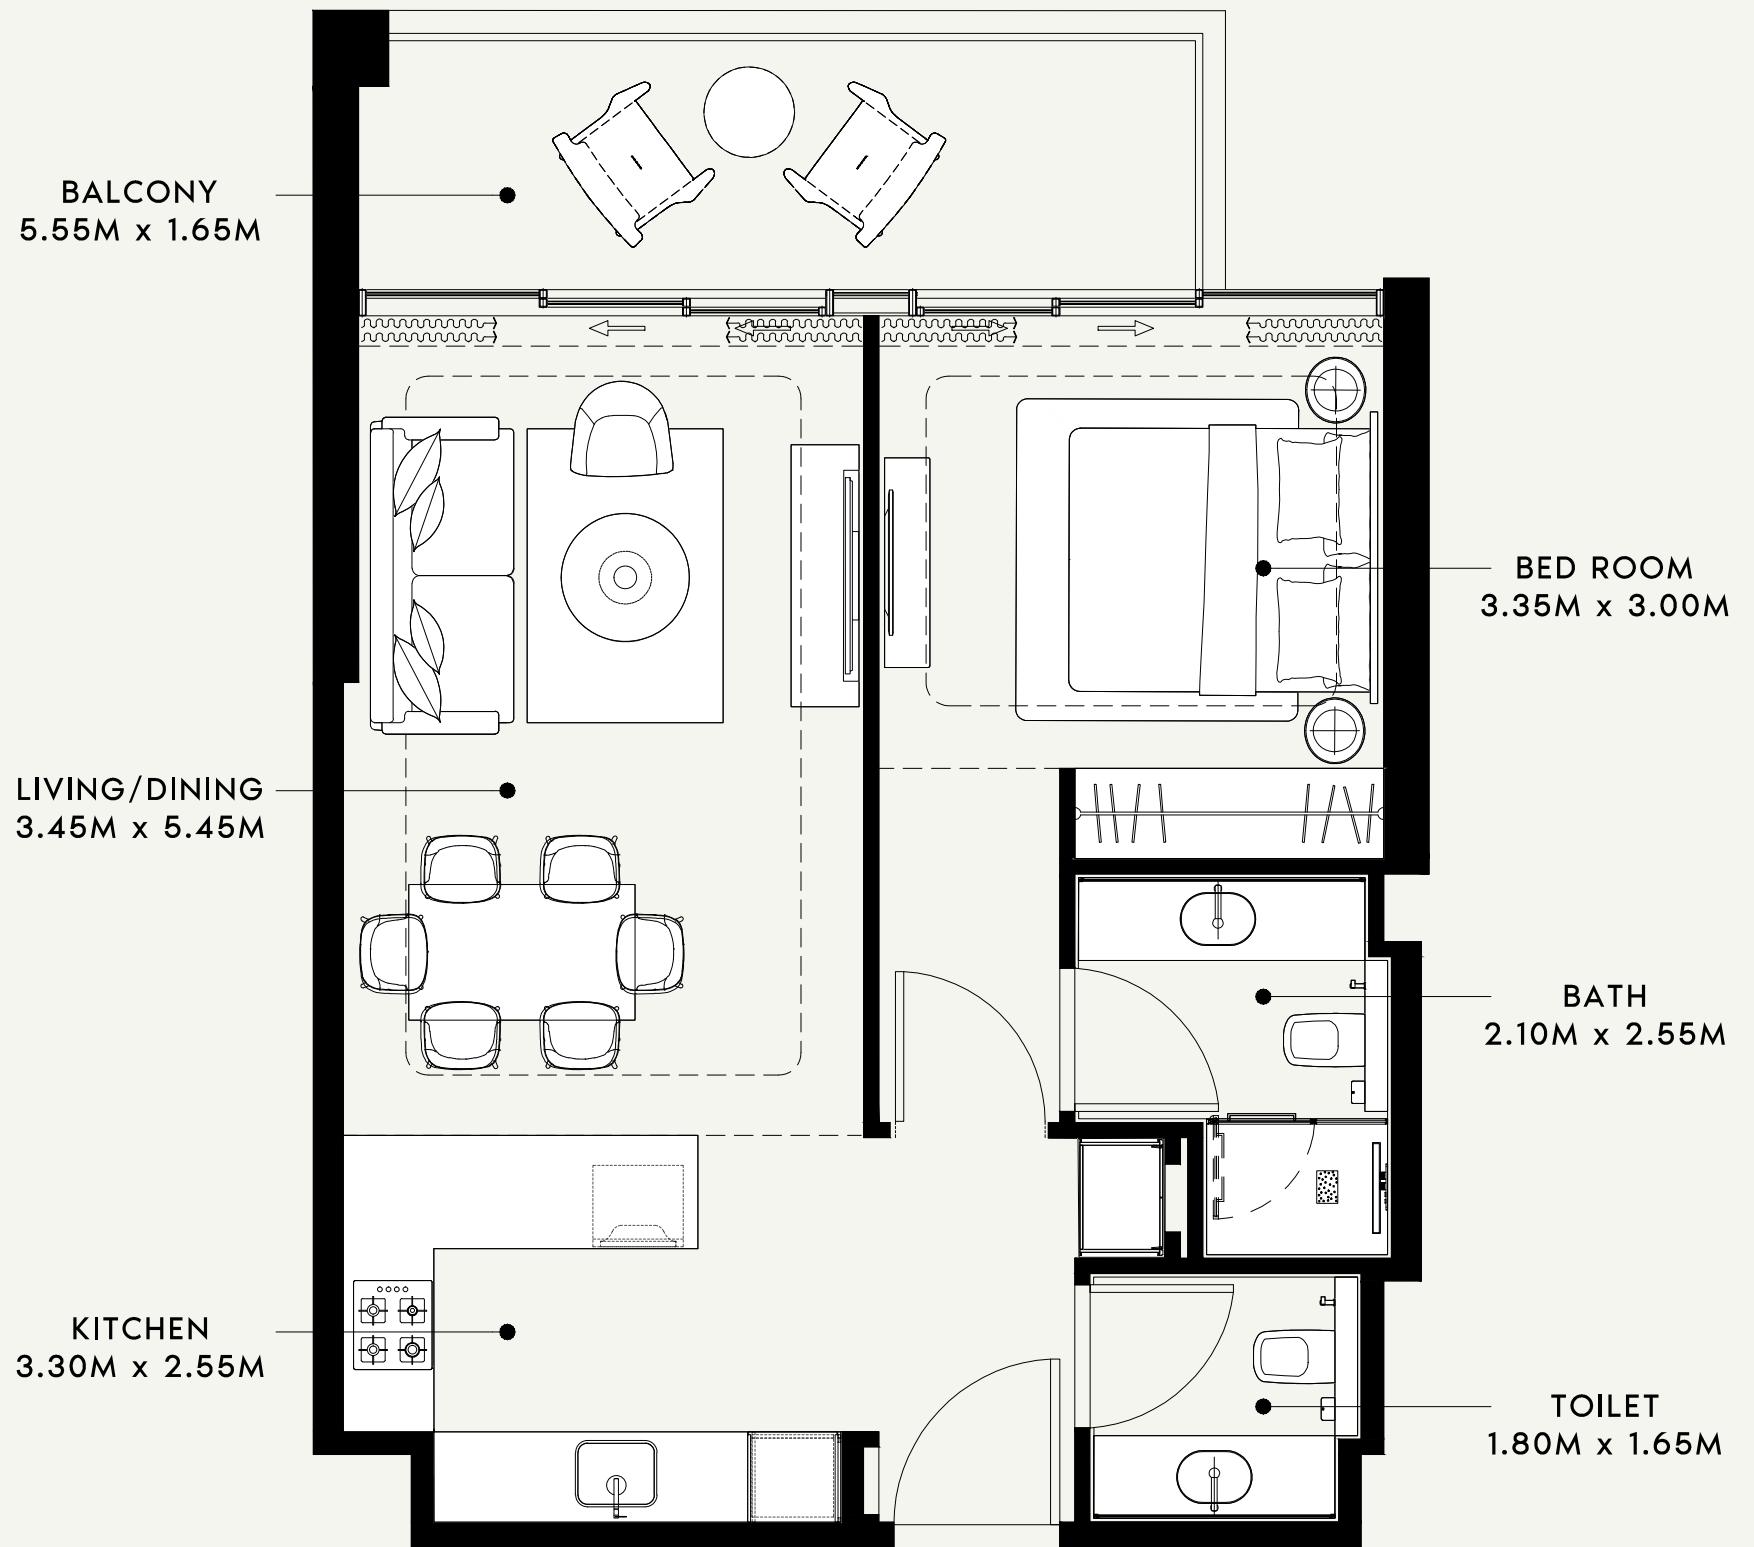

SCALE : 1:50

AZIZI

FLOOR NO:

7th FLOOR

APARTMENT AREA:

619.04 SQ.FT. (57.51 SQ.M.)

DISCLAIMER:

THE COLORED MARKETING FLOOR PLANS PROVIDED BY THE DEVELOPER ARE FOR ILLUSTRATIVE PURPOSES ONLY. ACTUAL DIMENSIONS, LAYOUT, AND FINISHES MAY VARY FROM THOSE DEPICTED IN THE PLANS. FURNITURE, FIXTURES, AND EQUIPMENT SHOWN IN THE PLANS ARE FOR DECORATIVE PURPOSES ONLY AND ARE NOT INCLUDED IN THE PURCHASE OR LEASE OF THE PROPERTY. THE DEVELOPER RESERVES THE RIGHT TO MAKE MODIFICATIONS, REVISIONS, AND CHANGES TO THE FLOOR PLANS, SPECIFICATIONS, AND FEATURES WITHOUT PRIOR NOTICE.

PROJECT NAME / BUILDING:

RIVIERA 60

UNIT TYPE:

1 BED ROOM(TYPE-02)

BALCONY AREA:


108.61 SQ.FT. (10.09 SQ.M.)

TOTAL APARTMENT AREA:



727.65 SQ.FT. (67.60 SQ.M.)

APARTMENT NO:


706

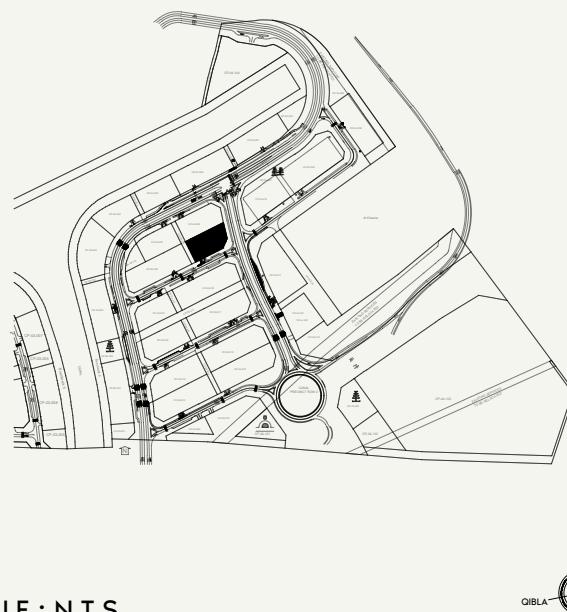

SCALE : N.T.S.

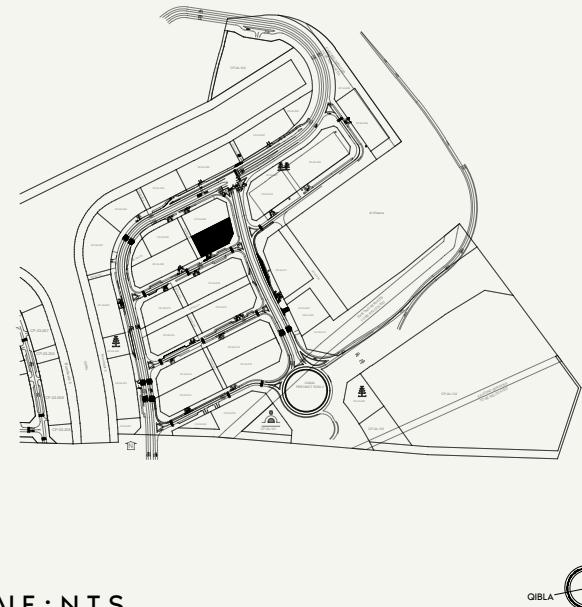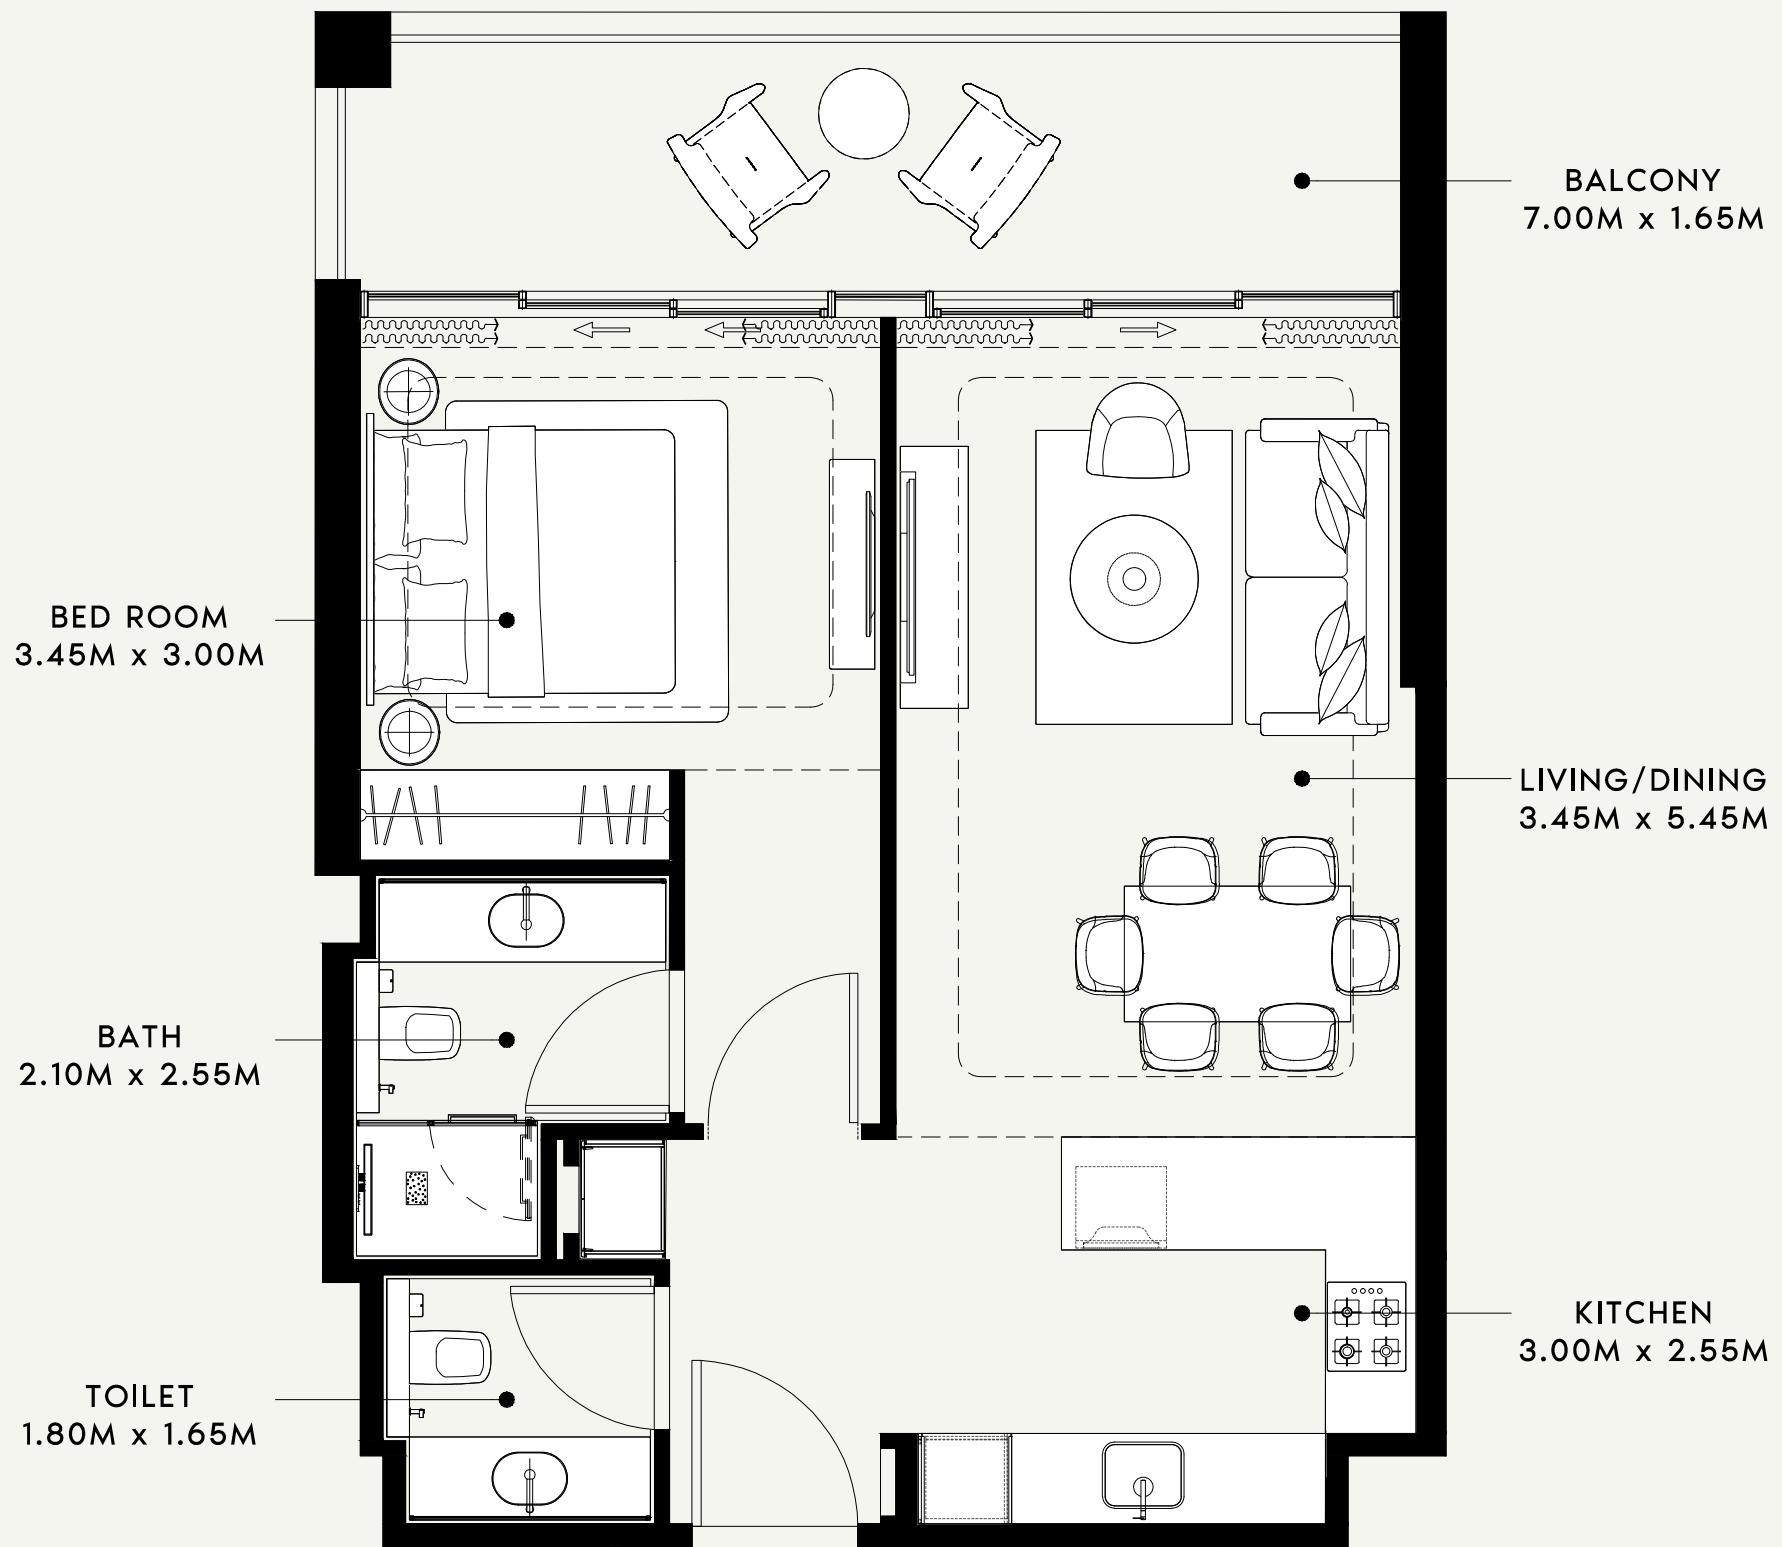

NEIGHBOUR

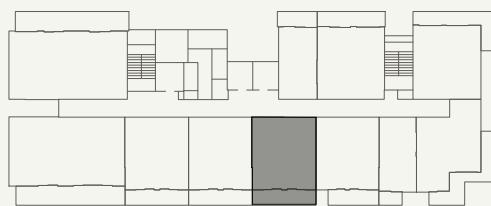

ROAD

SCALE : N.T.S

SCALE : 1:50

AZIZI

FLOOR NO:

7th FLOOR

APARTMENT AREA:

627.54 SQ.FT. (58.30 SQ.M.)

DISCLAIMER:

THE COLORED MARKETING FLOOR PLANS PROVIDED BY THE DEVELOPER ARE FOR ILLUSTRATIVE PURPOSES ONLY. ACTUAL DIMENSIONS, LAYOUT, AND FINISHES MAY VARY FROM THOSE DEPICTED IN THE PLANS. FURNITURE, FIXTURES, AND EQUIPMENT SHOWN IN THE PLANS ARE FOR DECORATIVE PURPOSES ONLY AND ARE NOT INCLUDED IN THE PURCHASE OR LEASE OF THE PROPERTY. THE DEVELOPER RESERVES THE RIGHT TO MAKE MODIFICATIONS, REVISIONS, AND CHANGES TO THE FLOOR PLANS, SPECIFICATIONS, AND FEATURES WITHOUT PRIOR NOTICE.

PROJECT NAME / BUILDING:

RIVIERA 60

UNIT TYPE:

1 BED ROOM(TYPE-01)

BALCONY AREA:


135.52 SQ.FT. (12.59 SQ.M.)

TOTAL APARTMENT AREA:

763.06 SQ.FT. (70.89 SQ.M.)

APARTMENT NO:

707

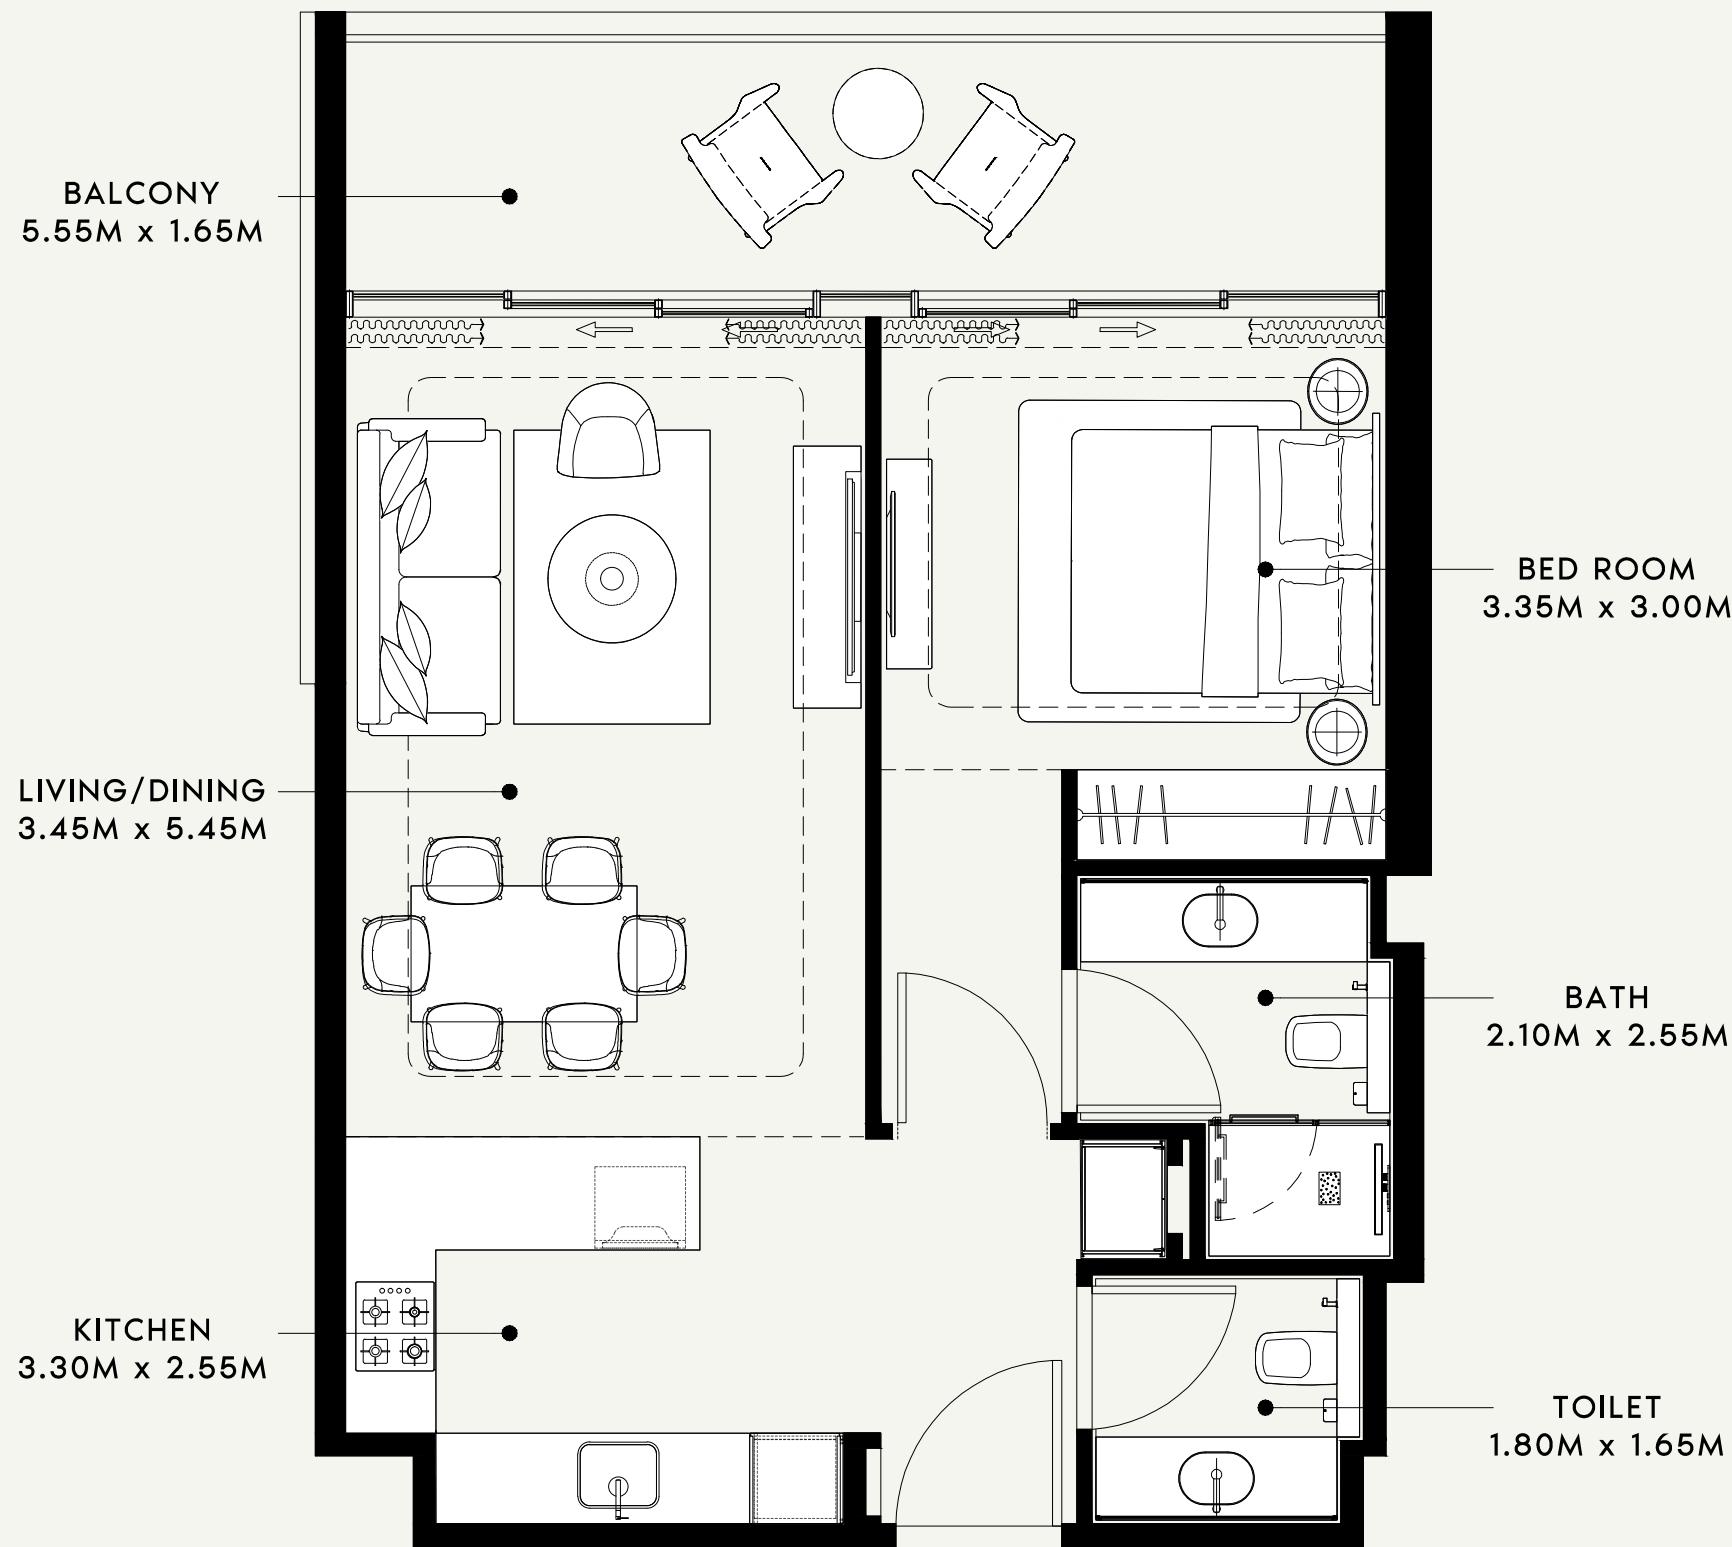

SCALE : 1:50

AZIZI

FLOOR NO:
7th FLOOR

UNIT TYPE:
1 BED ROOM(TYPE-03)

APARTMENT AREA:
621.41 SQ.FT. (57.73 SQ.M.)


BALCONY AREA:
136.06 SQ.FT. (12.64 SQ.M.)

DISCLAIMER:
THE COLORED MARKETING FLOOR PLANS PROVIDED BY THE DEVELOPER ARE FOR ILLUSTRATIVE PURPOSES ONLY. ACTUAL DIMENSIONS, LAYOUT, AND FINISHES MAY VARY FROM THOSE DEPICTED IN THE PLANS. FURNITURE, FIXTURES, AND EQUIPMENT SHOWN IN THE PLANS ARE FOR DECORATIVE PURPOSES ONLY AND ARE NOT INCLUDED IN THE PURCHASE OR LEASE OF THE PROPERTY. THE DEVELOPER RESERVES THE RIGHT TO MAKE MODIFICATIONS, REVISIONS, AND CHANGES TO THE FLOOR PLANS, SPECIFICATIONS, AND FEATURES WITHOUT PRIOR NOTICE.

TOTAL APARTMENT AREA:
757.46 SQ.FT. (70.37 SQ.M.)


PROJECT NAME / BUILDING:
RIVIERA 60

APARTMENT NO:
708

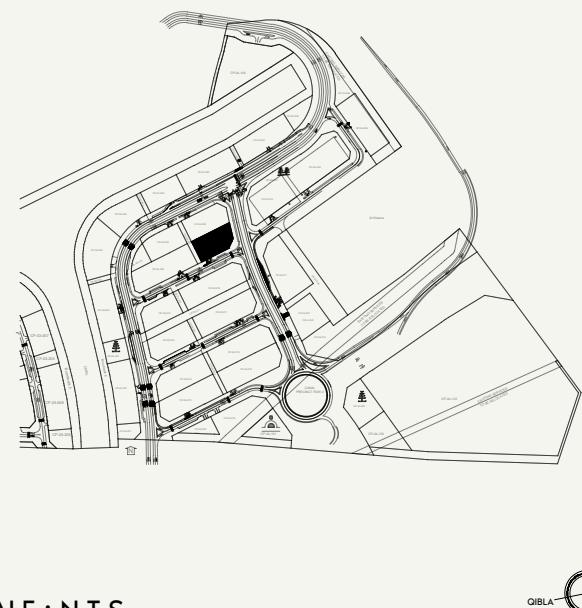

SCALE : N.T.S



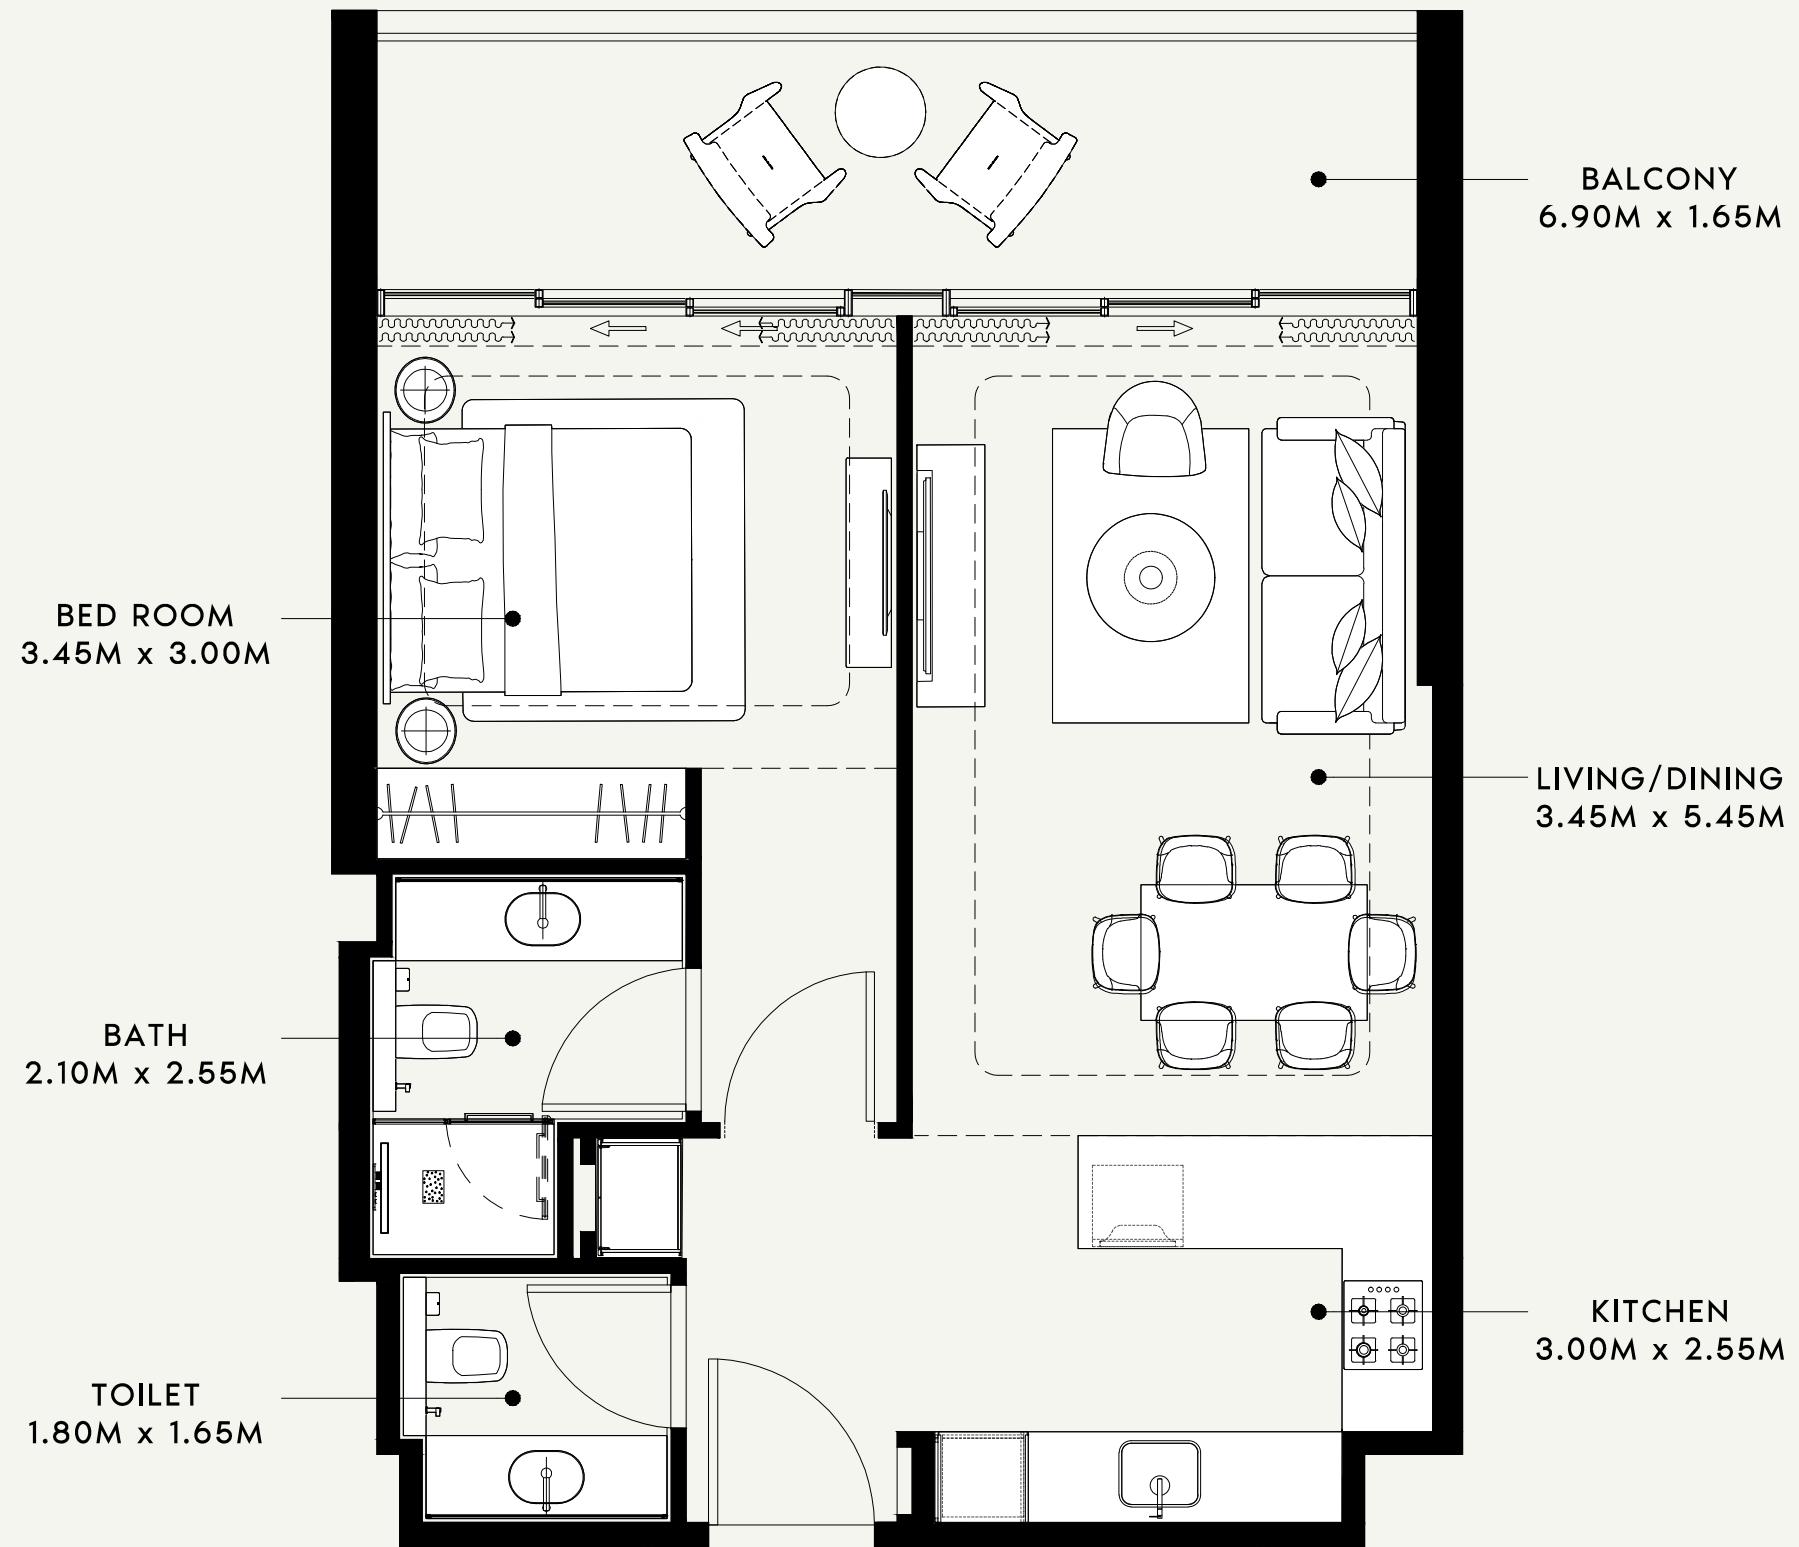

SCALE : 1:50

AZIZI

FLOOR NO:

7th FLOOR

APARTMENT AREA:

627.54 SQ.FT. (58.30 SQ.M.)

DISCLAIMER:

THE COLORED MARKETING FLOOR PLANS PROVIDED BY THE DEVELOPER ARE FOR ILLUSTRATIVE PURPOSES ONLY. ACTUAL DIMENSIONS, LAYOUT, AND FINISHES MAY VARY FROM THOSE DEPICTED IN THE PLANS. FURNITURE, FIXTURES, AND EQUIPMENT SHOWN IN THE PLANS ARE FOR DECORATIVE PURPOSES ONLY AND ARE NOT INCLUDED IN THE PURCHASE OR LEASE OF THE PROPERTY. THE DEVELOPER RESERVES THE RIGHT TO MAKE MODIFICATIONS, REVISIONS, AND CHANGES TO THE FLOOR PLANS, SPECIFICATIONS, AND FEATURES WITHOUT PRIOR NOTICE.

PROJECT NAME / BUILDING:

RIVIERA 60

UNIT TYPE:

1 BED ROOM(TYPE-01)

BALCONY AREA:


136.06 SQ.FT. (12.64 SQ.M.)

TOTAL APARTMENT AREA:


763.60 SQ.FT. (70.94 SQ.M.)

APARTMENT NO:

709



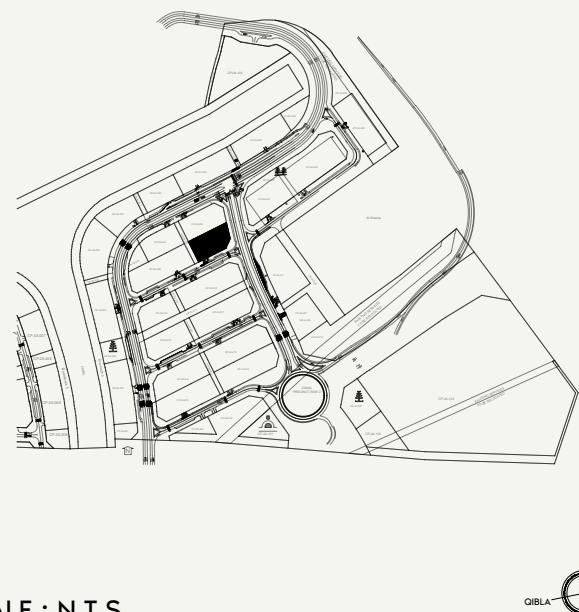


NEIGHBOUR

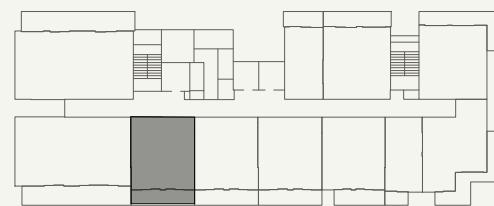

SCALE : N.T.S






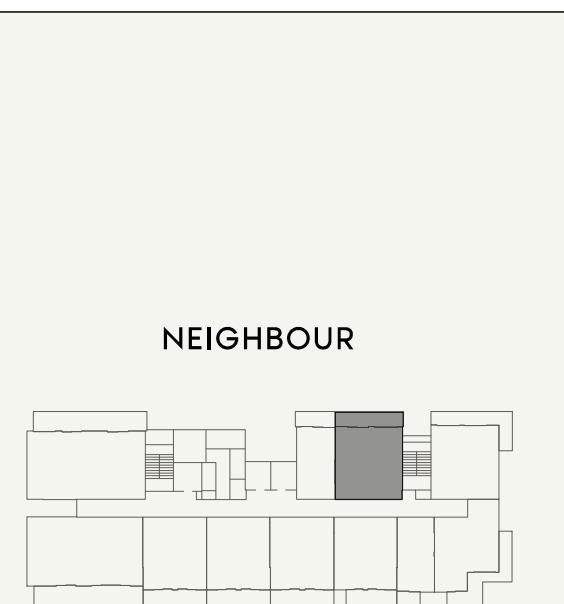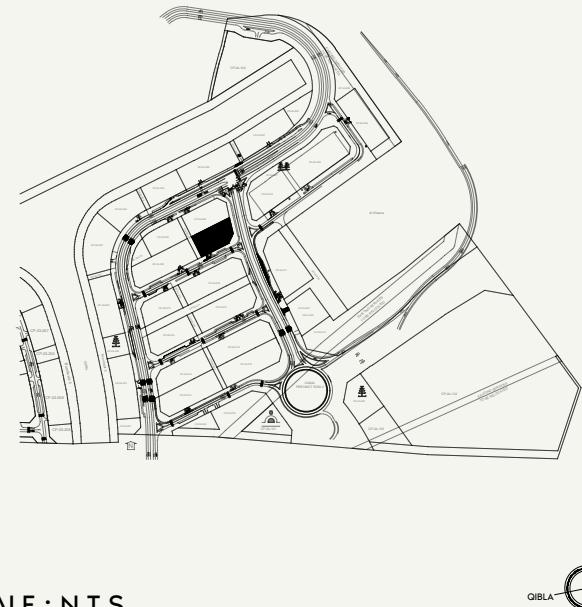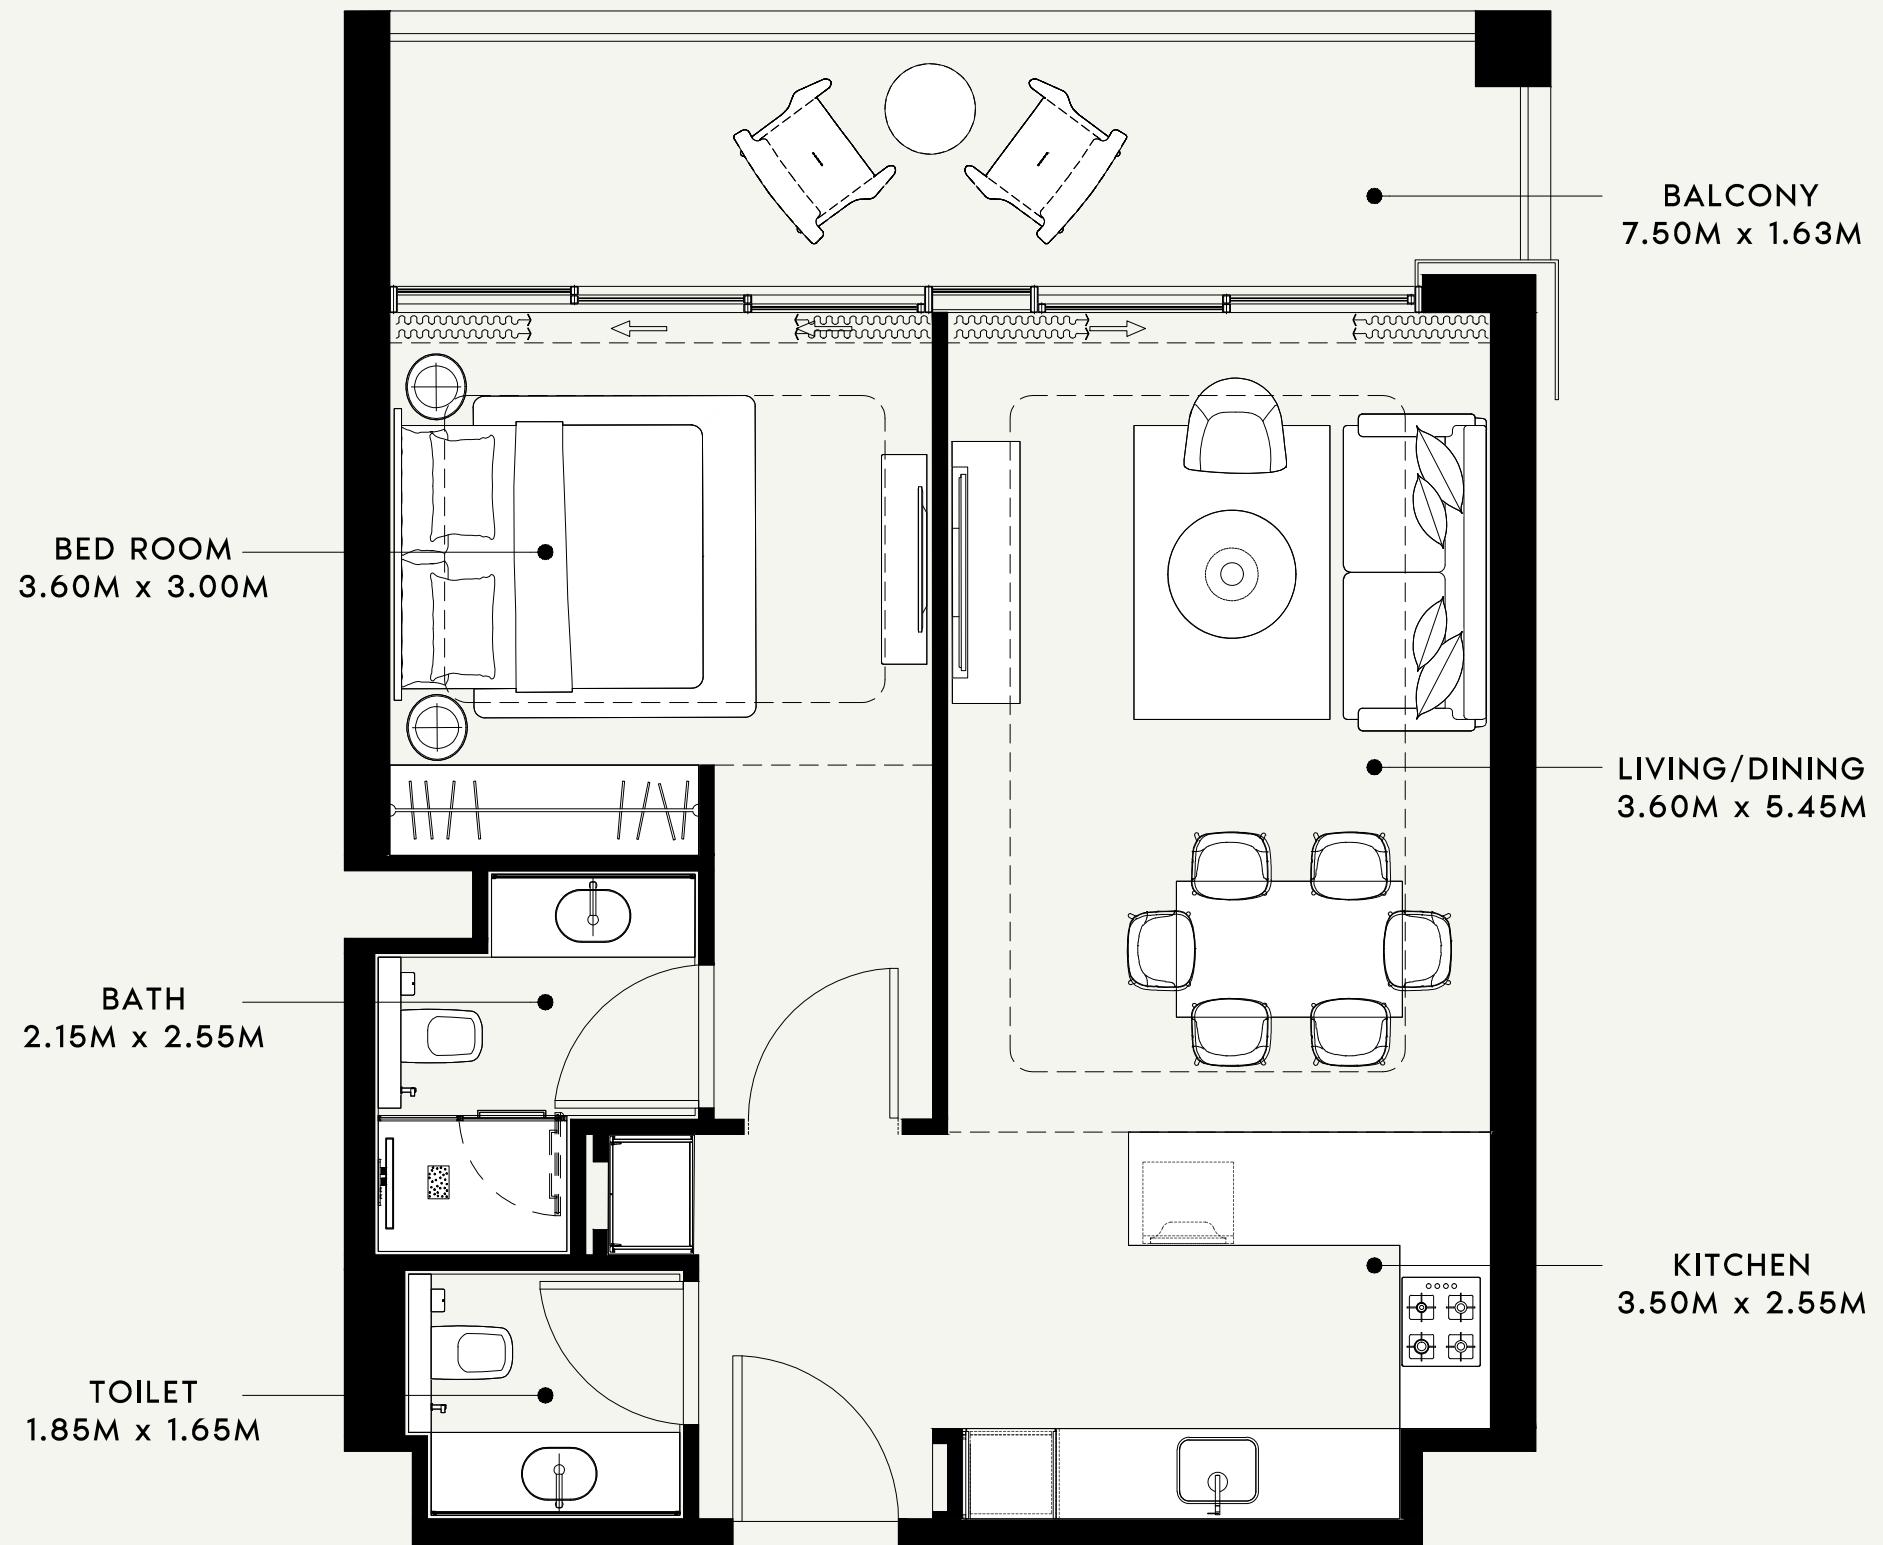

SCALE : N.T.S

AZIZI

FLOOR NO: 8th FLOOR	APARTMENT AREA: 680.61 SQ.FT. (63.23 SQ.M.)	DISCLAIMER: THE COLORED MARKETING FLOOR PLANS PROVIDED BY THE DEVELOPER ARE FOR ILLUSTRATIVE PURPOSES ONLY. ACTUAL DIMENSIONS, LAYOUT, AND FINISHES MAY VARY FROM THOSE DEPICTED IN THE PLANS. FURNITURE, FIXTURES, AND EQUIPMENT SHOWN IN THE PLANS ARE FOR DECORATIVE PURPOSES ONLY AND ARE NOT INCLUDED IN THE PURCHASE OR LEASE OF THE PROPERTY. THE DEVELOPER RESERVES THE RIGHT TO MAKE MODIFICATIONS, REVISIONS, AND CHANGES TO THE FLOOR PLANS, SPECIFICATIONS, AND FEATURES WITHOUT PRIOR NOTICE.	PROJECT NAME / BUILDING: RIVIERA 60
UNIT TYPE: 1 BED ROOM -(TYPE-04)	BALCONY AREA: 122.71 SQ.FT. (11.40 SQ.M.)	TOTAL APARTMENT AREA: 803.32 SQ.FT. (74.63 SQ.M.)	APARTMENT NO: 802

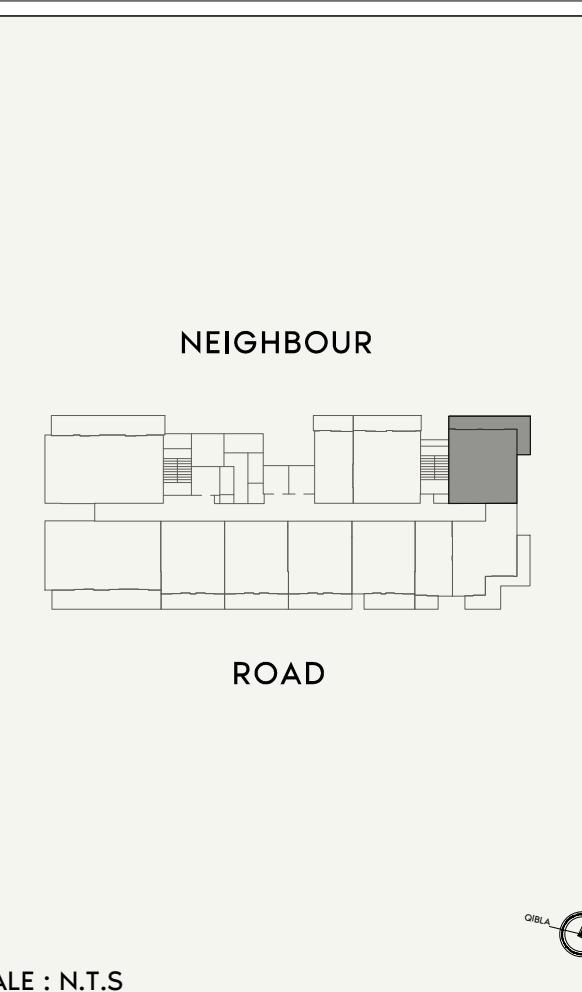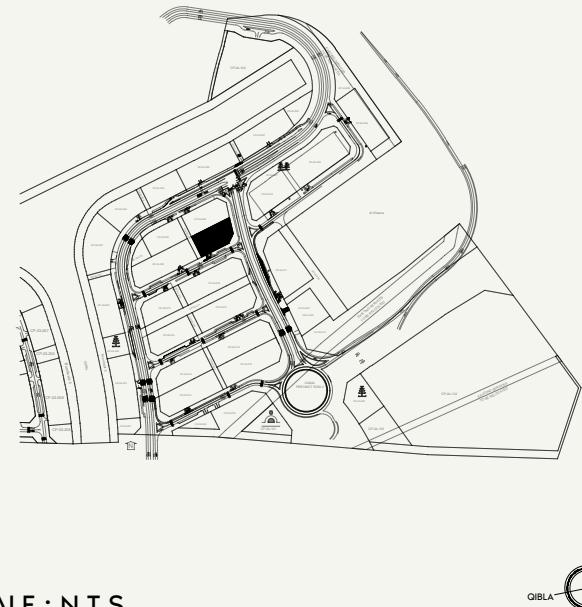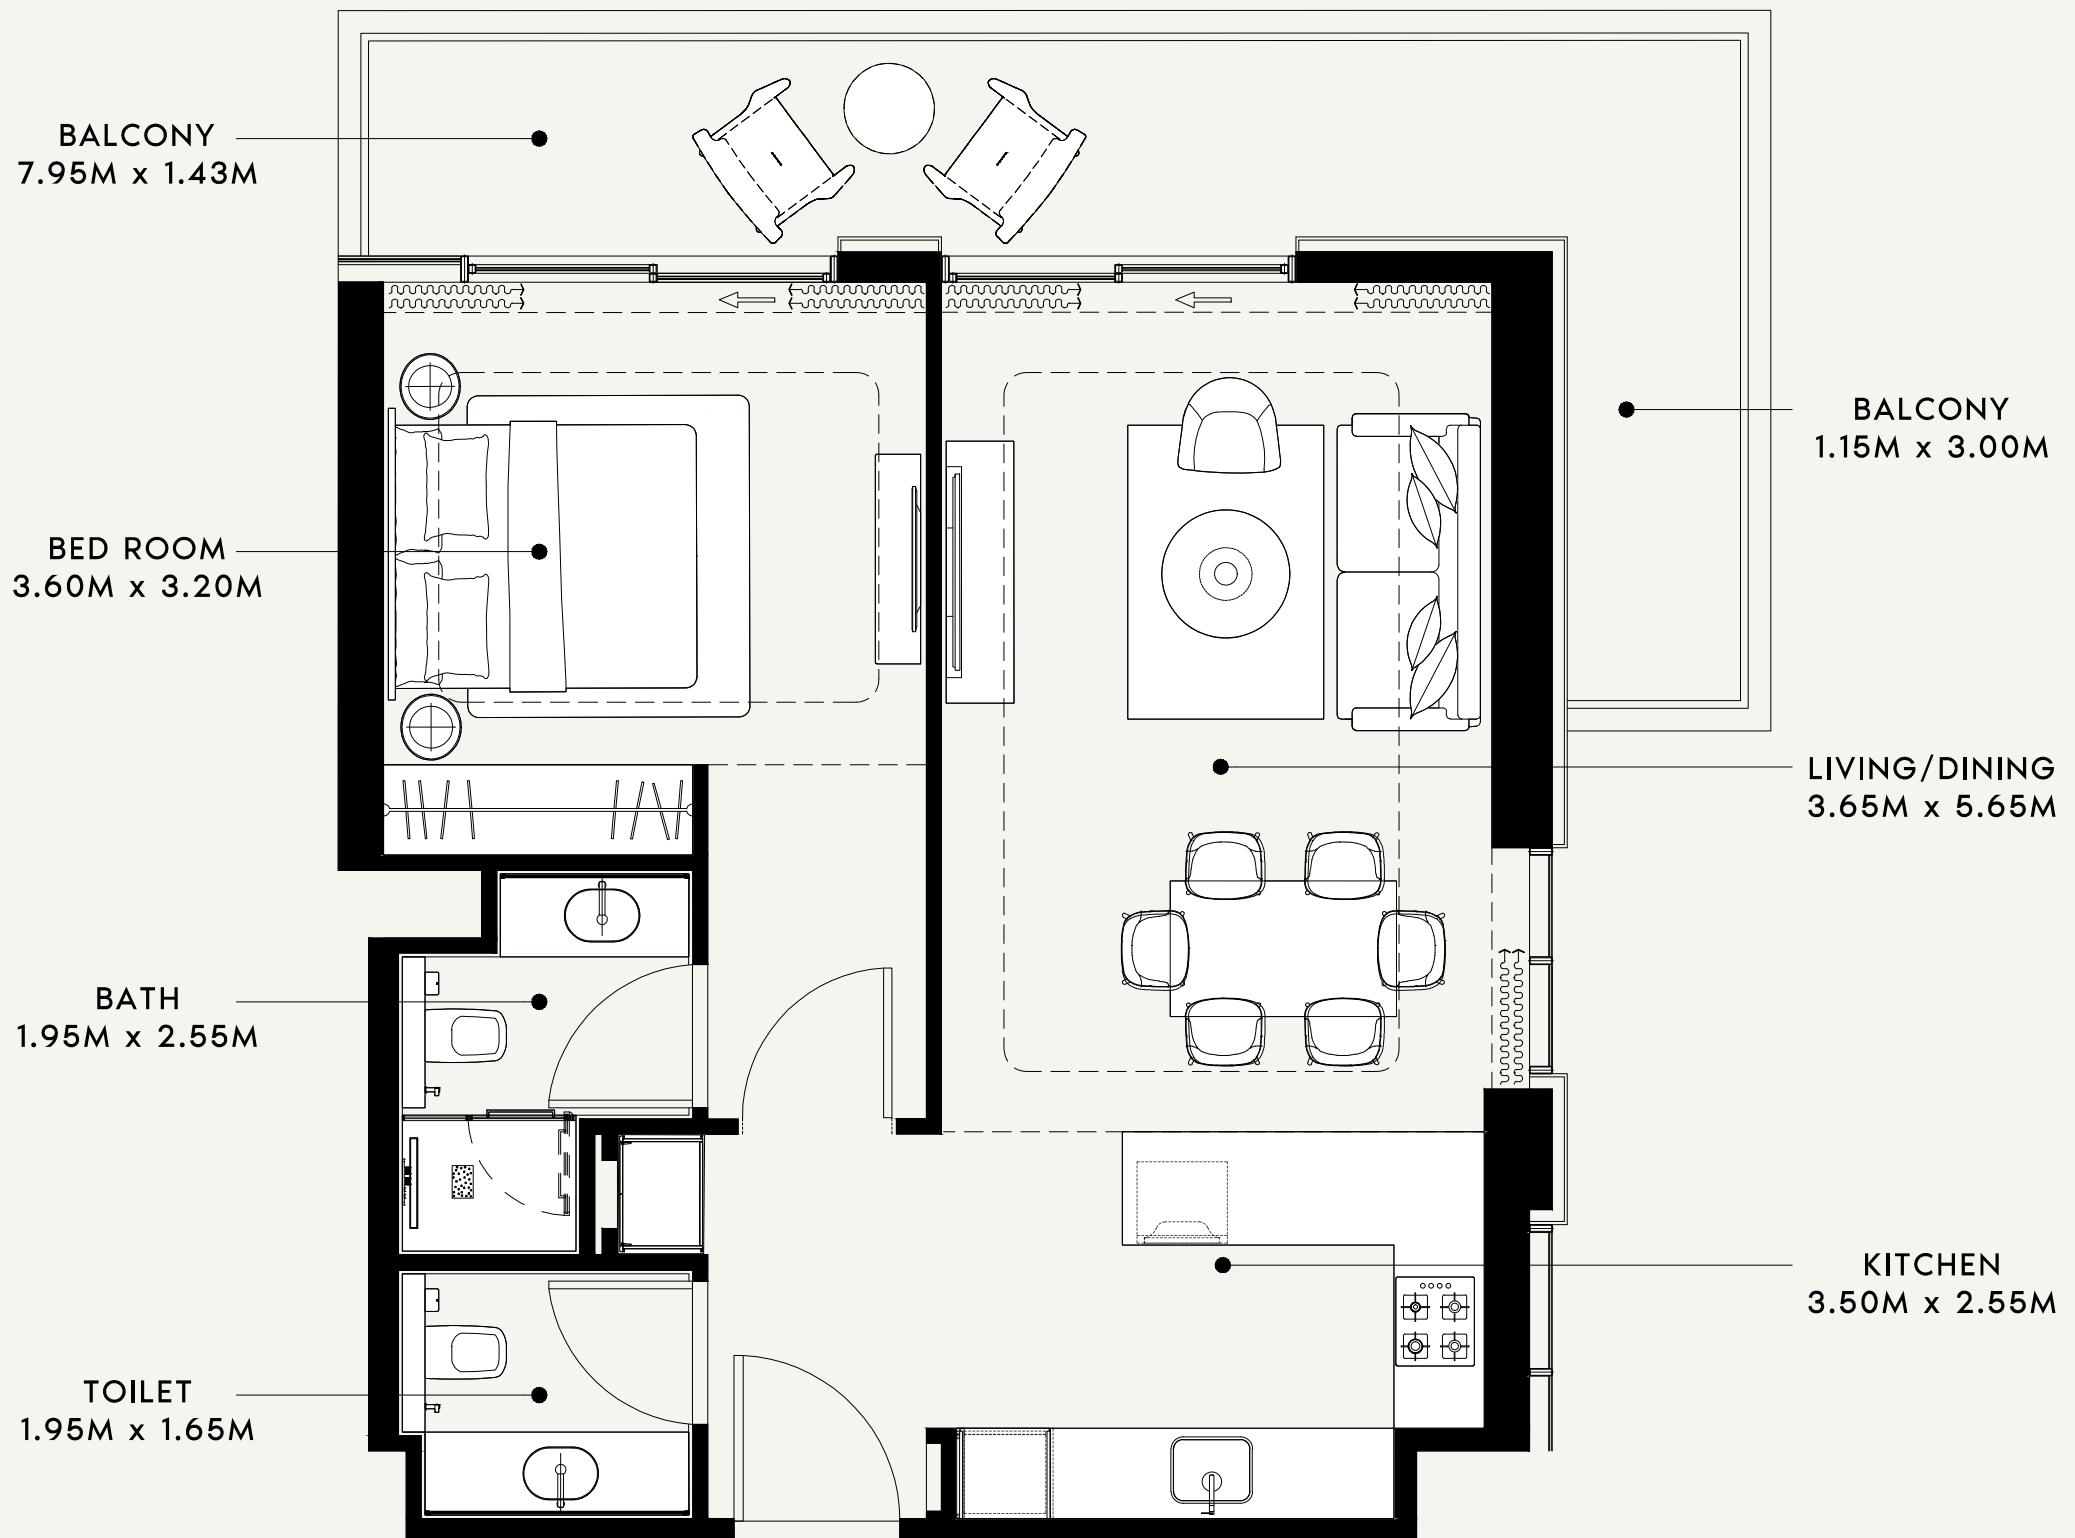

AZIZI

FLOOR NO:
8th FLOOR

UNIT TYPE:
1 BED ROOM -(TYPE-05)

APARTMENT AREA:
682.55 SQ.FT. (63.41 SQ.M.)



BALCONY AREA:
200.75 SQ.FT. (18.65 SQ.M.)

DISCLAIMER:
THE COLORED MARKETING FLOOR PLANS PROVIDED BY THE DEVELOPER ARE FOR ILLUSTRATIVE PURPOSES ONLY. ACTUAL DIMENSIONS, LAYOUT, AND FINISHES MAY VARY FROM THOSE DEPICTED IN THE PLANS. FURNITURE, FIXTURES, AND EQUIPMENT SHOWN IN THE PLANS ARE FOR DECORATIVE PURPOSES ONLY AND ARE NOT INCLUDED IN THE PURCHASE OR LEASE OF THE PROPERTY. THE DEVELOPER RESERVES THE RIGHT TO MAKE MODIFICATIONS, REVISIONS, AND CHANGES TO THE FLOOR PLANS, SPECIFICATIONS, AND FEATURES WITHOUT PRIOR NOTICE.


TOTAL APARTMENT AREA:
883.29 SQ.FT. (82.06 SQ.M.)

PROJECT NAME / BUILDING:
RIVIERA 60

APARTMENT NO:
803

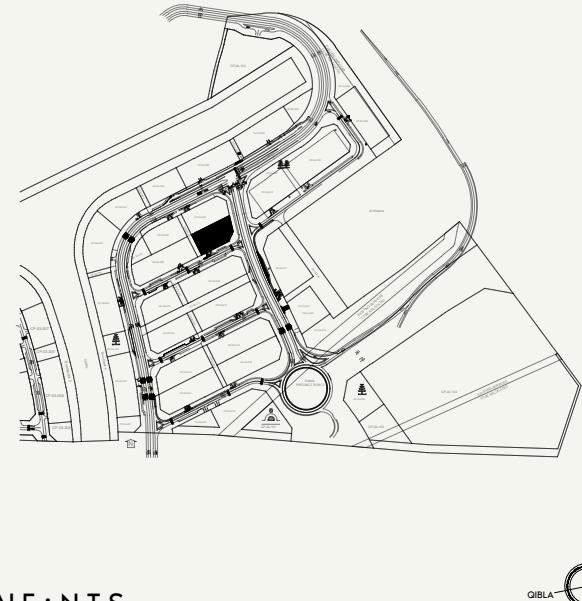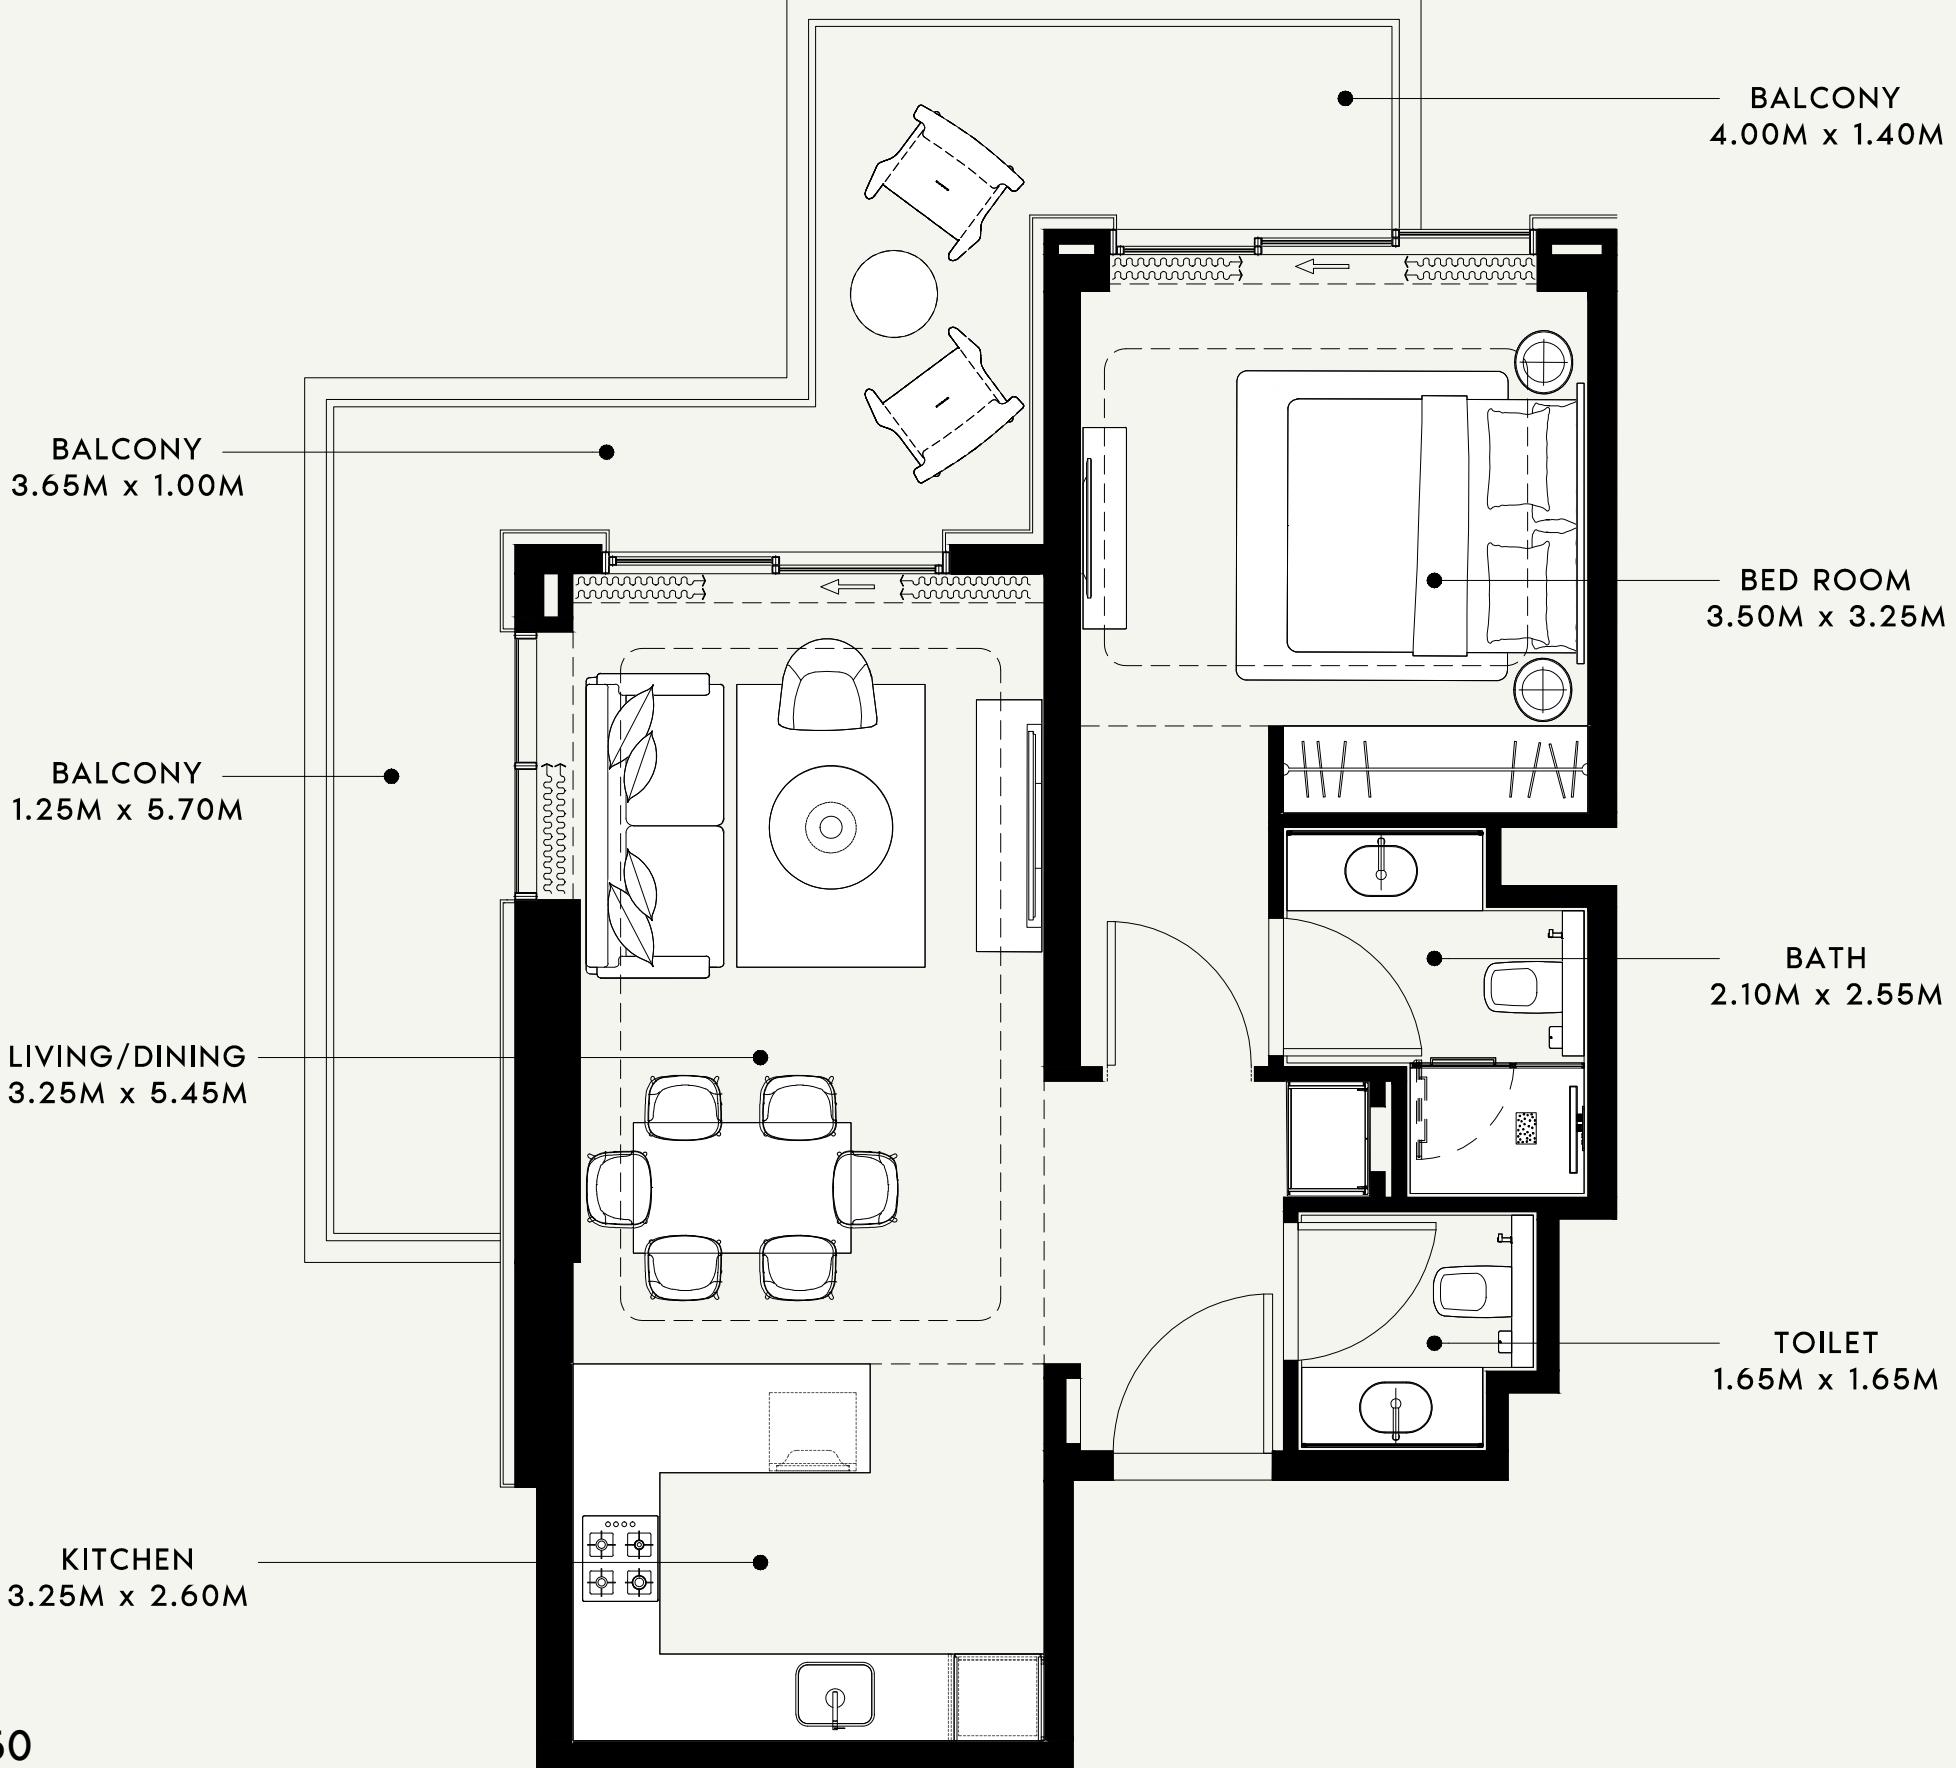

NEIGHBOUR

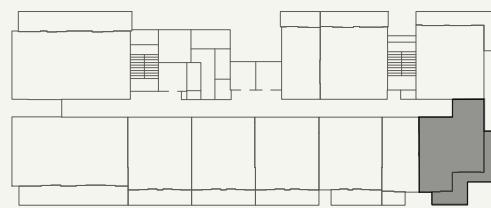


ROAD

SCALE : N.T.S

FLOOR NO: 8th FLOOR	APARTMENT AREA: 641.64 SQ.FT. (59.61 SQ.M.)	DISCLAIMER: THE COLORED MARKETING FLOOR PLANS PROVIDED BY THE DEVELOPER ARE FOR ILLUSTRATIVE PURPOSES ONLY. ACTUAL DIMENSIONS, LAYOUT, AND FINISHES MAY VARY FROM THOSE DEPICTED IN THE PLANS. FURNITURE, FIXTURES, AND EQUIPMENT SHOWN IN THE PLANS ARE FOR DECORATIVE PURPOSES ONLY AND ARE NOT INCLUDED IN THE PURCHASE OR LEASE OF THE PROPERTY. THE DEVELOPER RESERVES THE RIGHT TO MAKE MODIFICATIONS, REVISIONS, AND CHANGES TO THE FLOOR PLANS, SPECIFICATIONS, AND FEATURES WITHOUT PRIOR NOTICE.	PROJECT NAME / BUILDING: RIVIERA 60
UNIT TYPE: 1 BED ROOM -(TYPE-06)	BALCONY AREA: 218.62 SQ.FT. (20.31 SQ.M.)	TOTAL APARTMENT AREA: 860.26 SQ.FT. (79.92 SQ.M.)	APARTMENT NO: 804

AZIZI

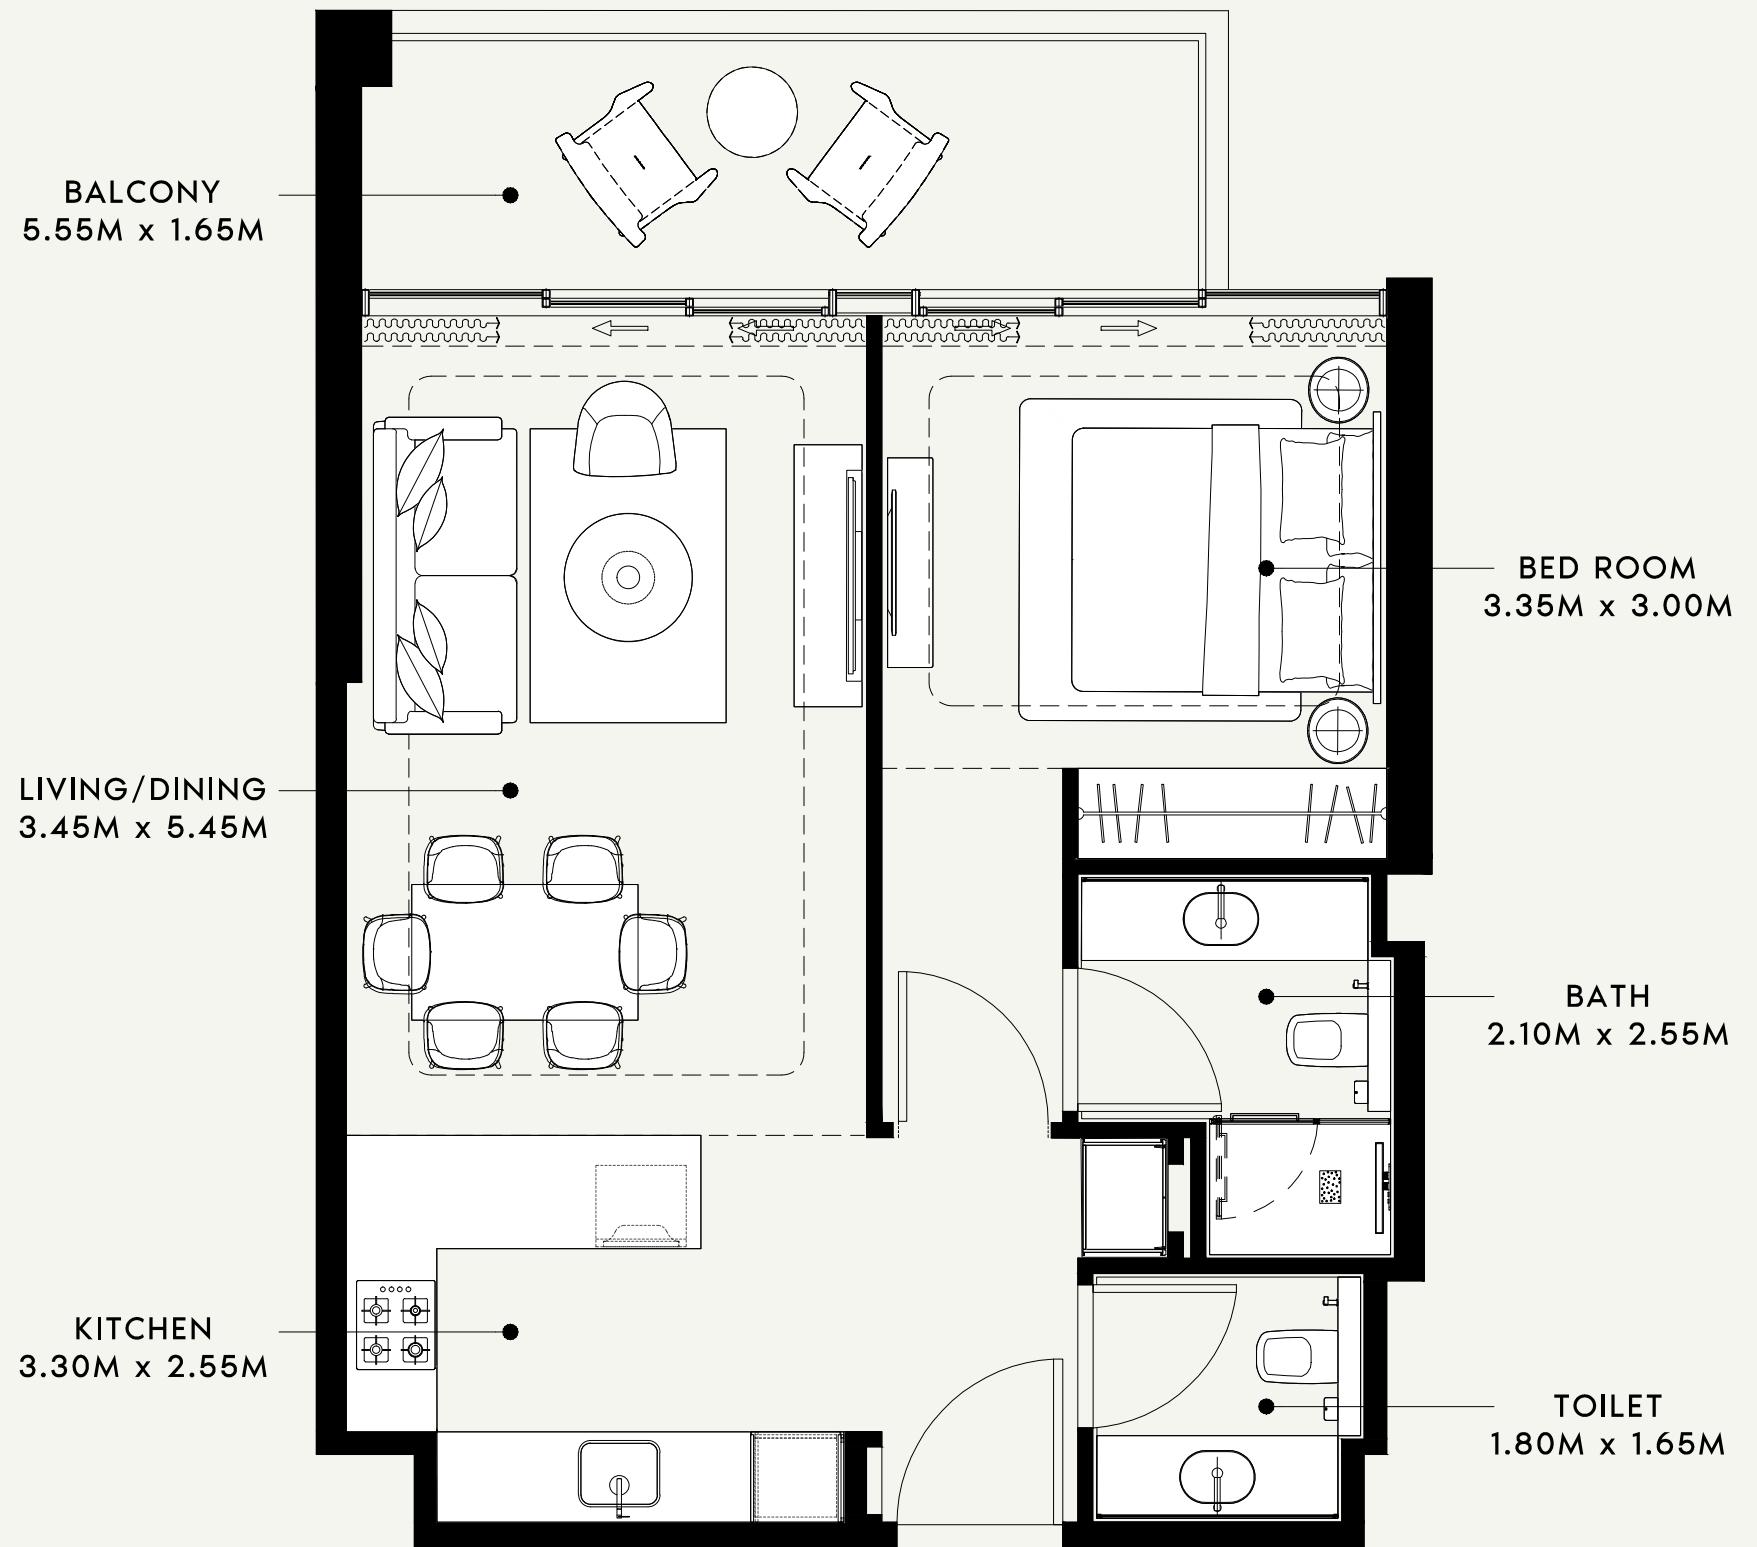

SCALE : 1:50

AZIZI

FLOOR NO:

8th FLOOR

APARTMENT AREA:

619.04 SQ.FT. (57.51 SQ.M.)

DISCLAIMER:

THE COLORED MARKETING FLOOR PLANS PROVIDED BY THE DEVELOPER ARE FOR ILLUSTRATIVE PURPOSES ONLY. ACTUAL DIMENSIONS, LAYOUT, AND FINISHES MAY VARY FROM THOSE DEPICTED IN THE PLANS. FURNITURE, FIXTURES, AND EQUIPMENT SHOWN IN THE PLANS ARE FOR DECORATIVE PURPOSES ONLY AND ARE NOT INCLUDED IN THE PURCHASE OR LEASE OF THE PROPERTY. THE DEVELOPER RESERVES THE RIGHT TO MAKE MODIFICATIONS, REVISIONS, AND CHANGES TO THE FLOOR PLANS, SPECIFICATIONS, AND FEATURES WITHOUT PRIOR NOTICE.

PROJECT NAME / BUILDING:

RIVIERA 60

UNIT TYPE:

1 BED ROOM(TYPE-02)

BALCONY AREA:


108.61 SQ.FT. (10.09 SQ.M.)

TOTAL APARTMENT AREA:


727.65 SQ.FT. (67.60 SQ.M.)

APARTMENT NO:

806

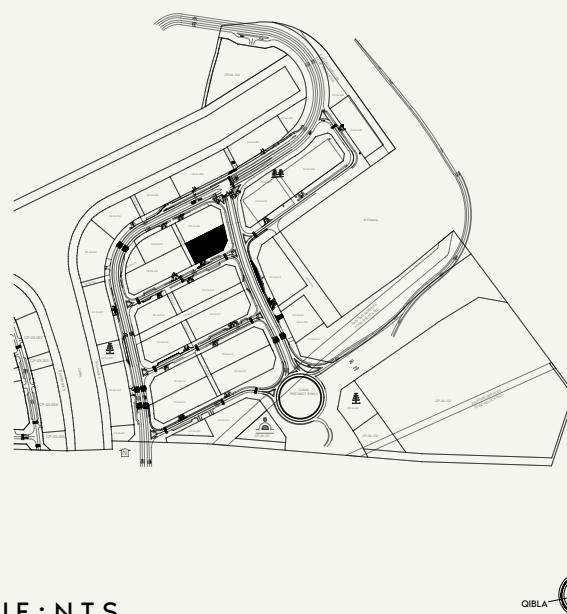


NEIGHBOUR

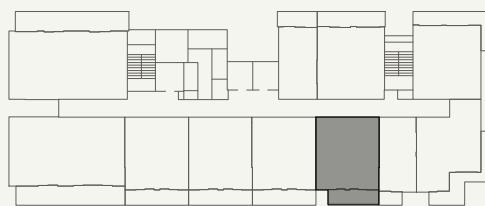

ROAD

SCALE : N.T.S



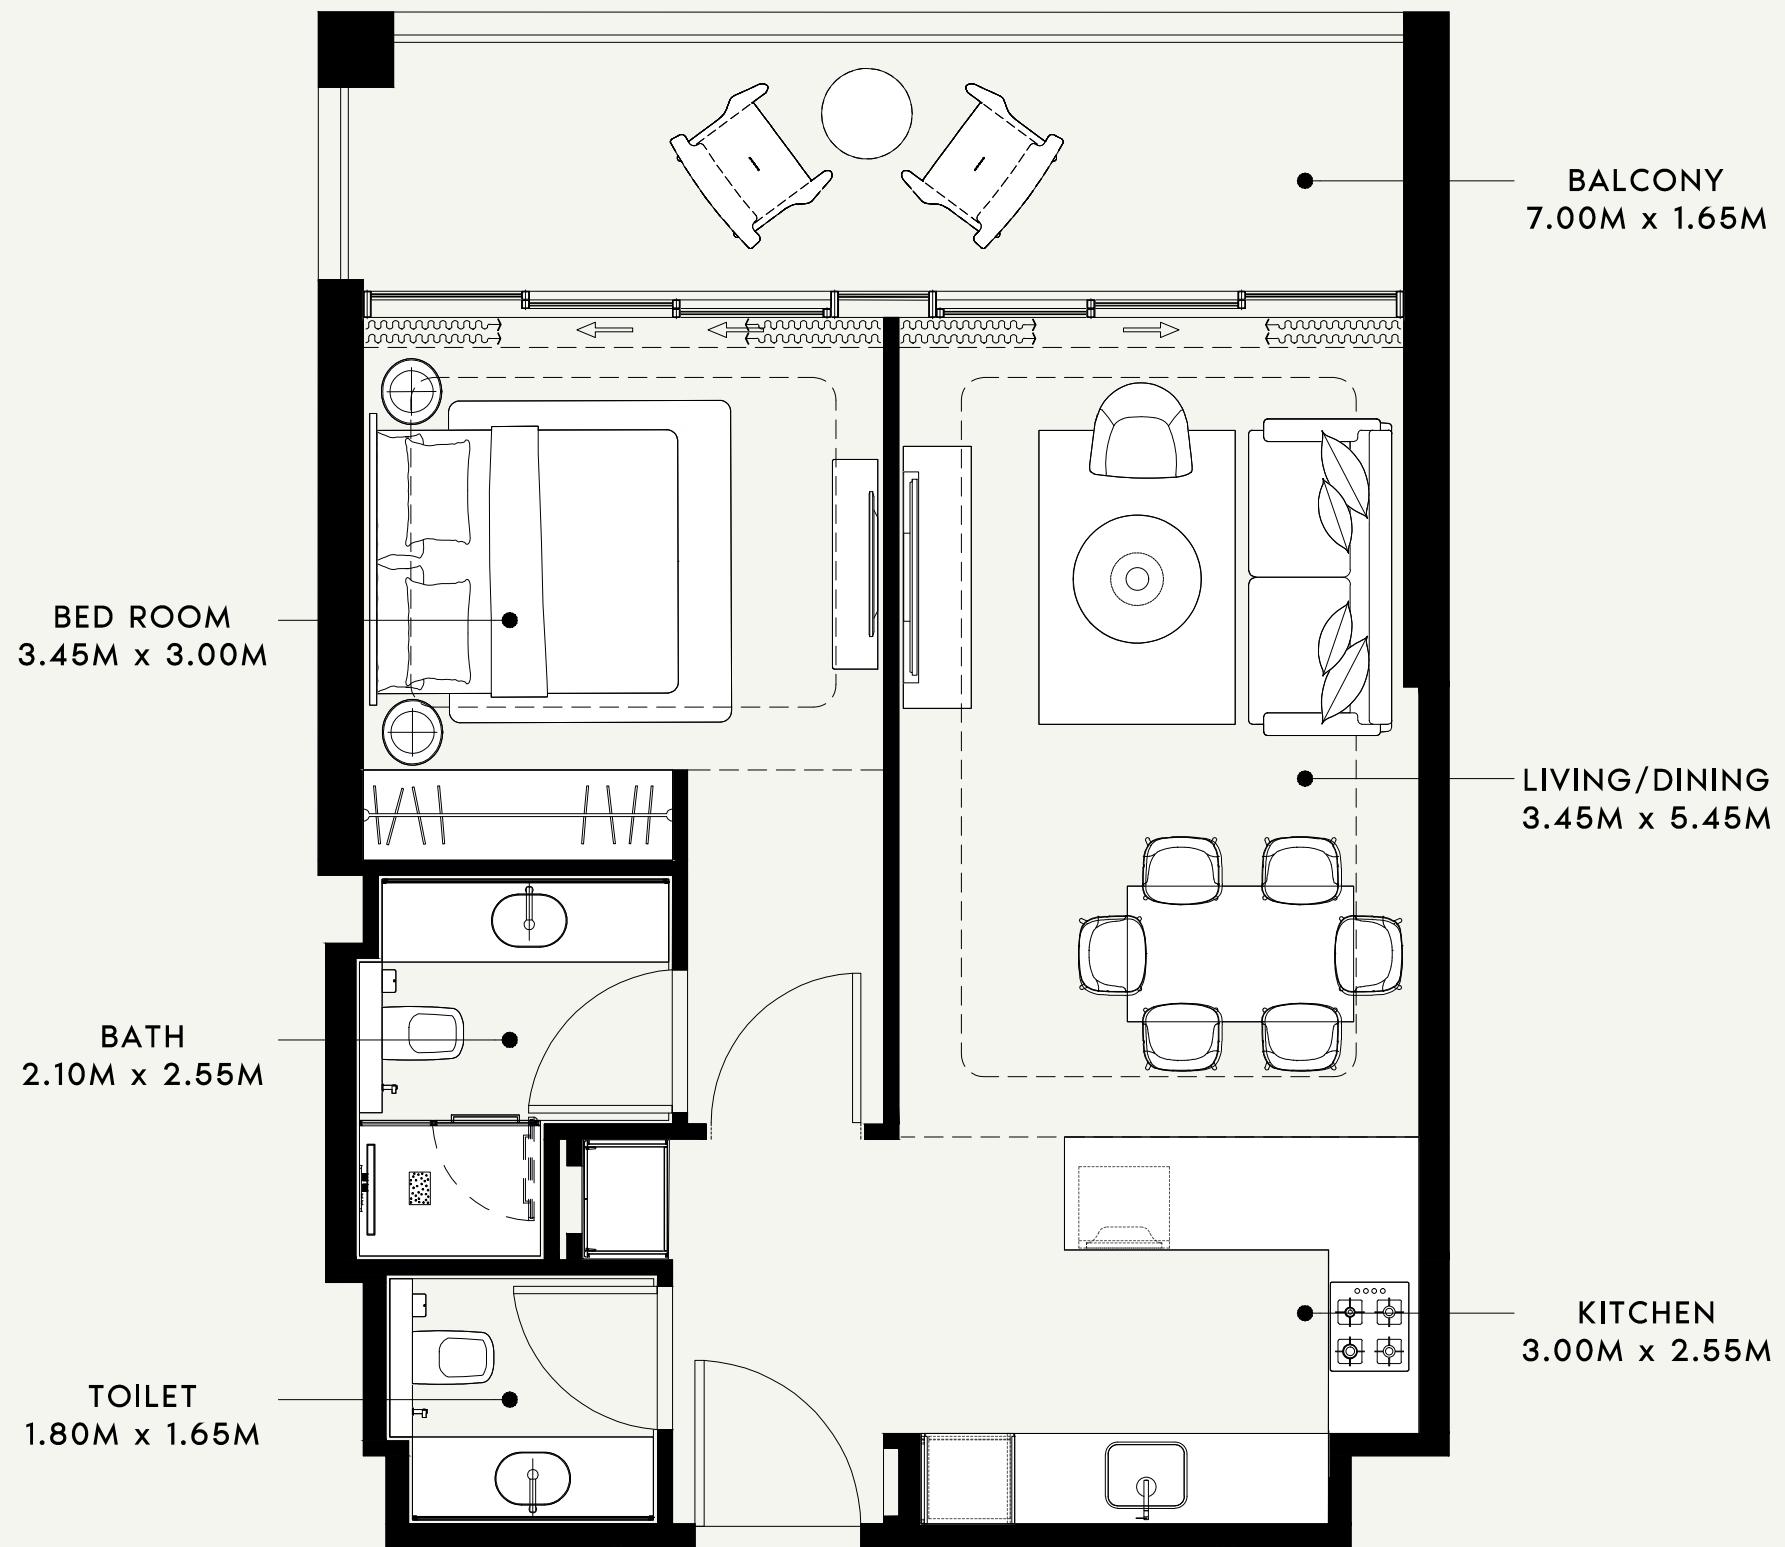

SCALE : 1:50

AZIZI

FLOOR NO:

8th FLOOR

APARTMENT AREA:

627.54 SQ.FT. (58.30 SQ.M.)

DISCLAIMER:

THE COLORED MARKETING FLOOR PLANS PROVIDED BY THE DEVELOPER ARE FOR ILLUSTRATIVE PURPOSES ONLY. ACTUAL DIMENSIONS, LAYOUT, AND FINISHES MAY VARY FROM THOSE DEPICTED IN THE PLANS. FURNITURE, FIXTURES, AND EQUIPMENT SHOWN IN THE PLANS ARE FOR DECORATIVE PURPOSES ONLY AND ARE NOT INCLUDED IN THE PURCHASE OR LEASE OF THE PROPERTY. THE DEVELOPER RESERVES THE RIGHT TO MAKE MODIFICATIONS, REVISIONS, AND CHANGES TO THE FLOOR PLANS, SPECIFICATIONS, AND FEATURES WITHOUT PRIOR NOTICE.

PROJECT NAME / BUILDING:

RIVIERA 60

UNIT TYPE:

1 BED ROOM(TYPE-01)

BALCONY AREA:


135.52 SQ.FT. (12.59 SQ.M.)

TOTAL APARTMENT AREA:


763.06 SQ.FT. (70.89 SQ.M.)

APARTMENT NO:

807

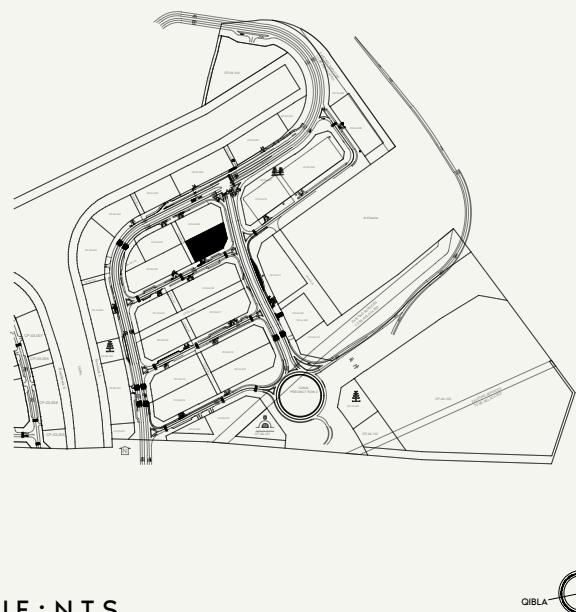

NEIGHBOUR



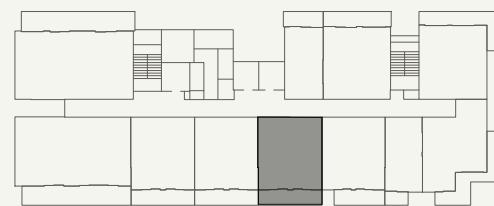


ROAD



SCALE : N.T.S



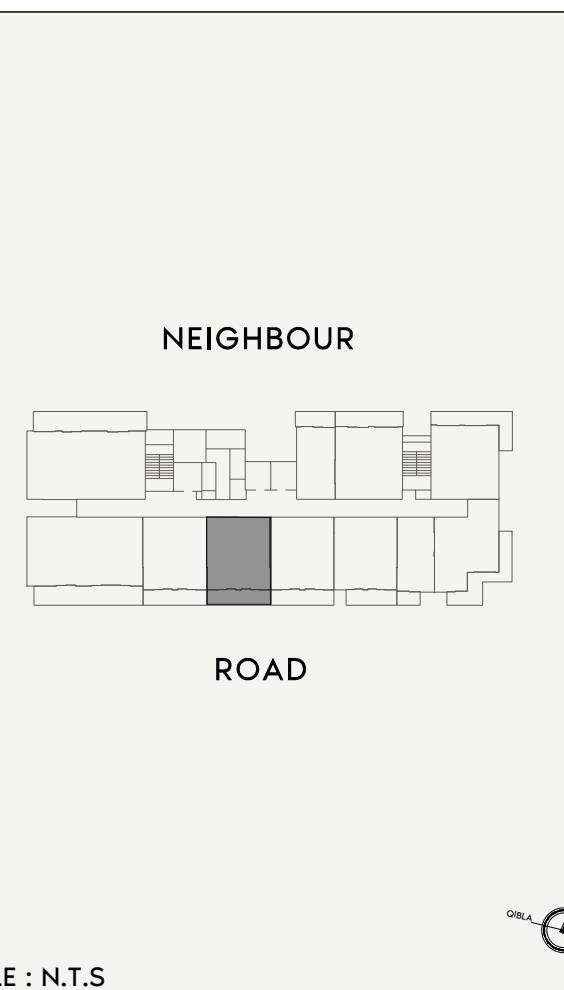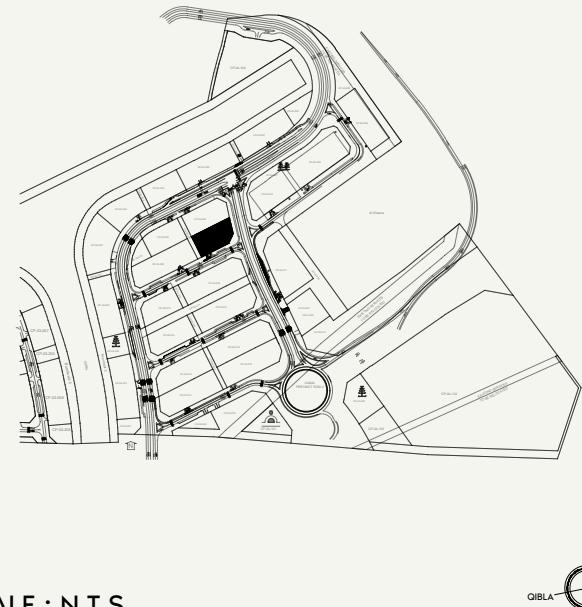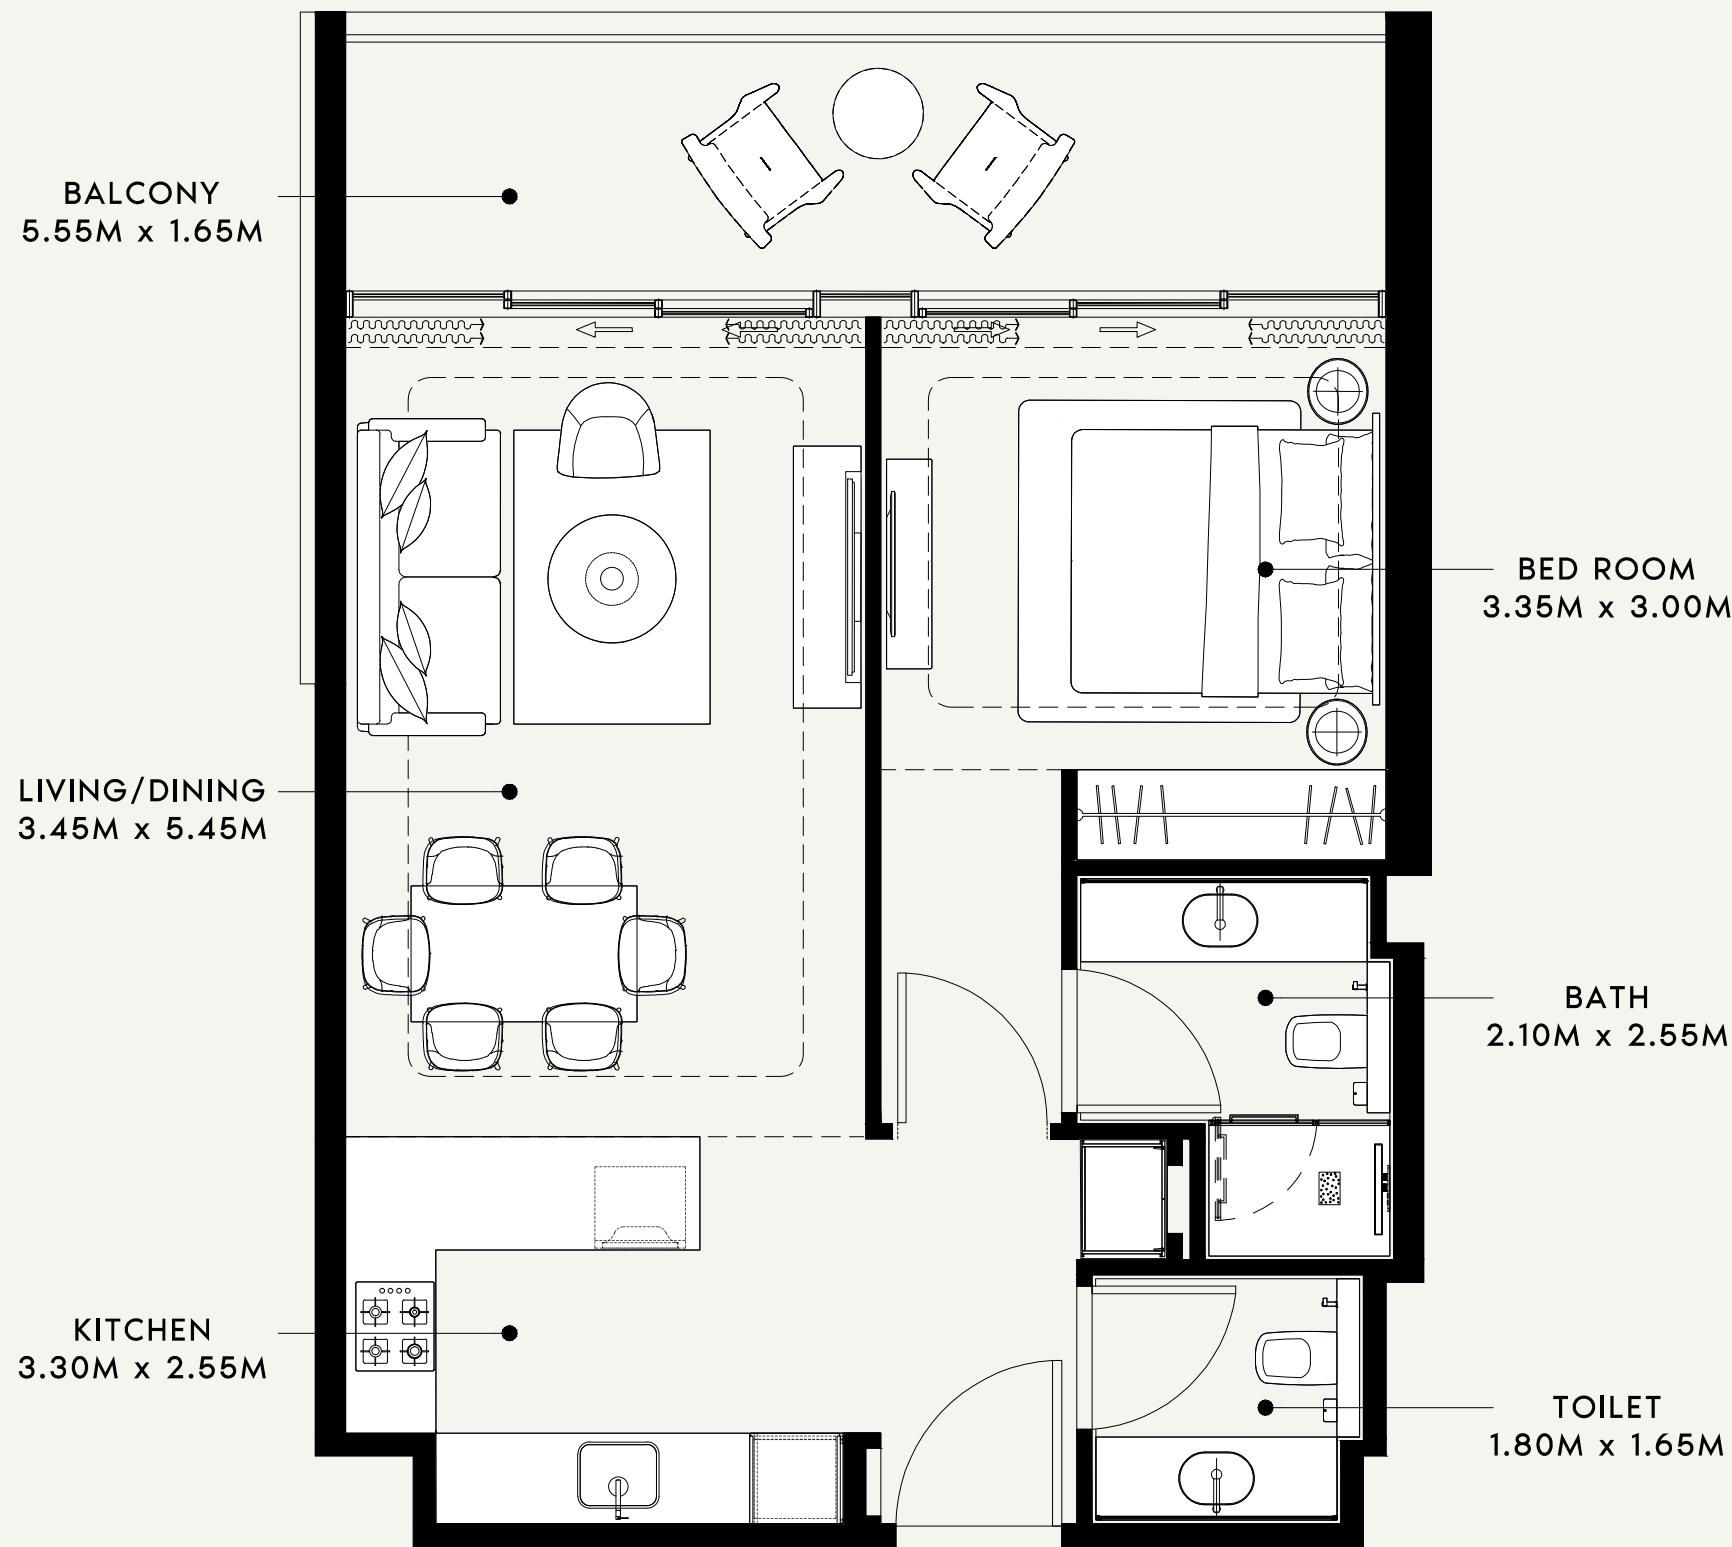

AZIZI

FLOOR NO:

8th FLOOR

APARTMENT AREA:

621.41 SQ.FT. (57.73 SQ.M.)

DISCLAIMER:

THE COLORED MARKETING FLOOR PLANS PROVIDED BY THE DEVELOPER ARE FOR ILLUSTRATIVE PURPOSES ONLY. ACTUAL DIMENSIONS, LAYOUT, AND FINISHES MAY VARY FROM THOSE DEPICTED IN THE PLANS. FURNITURE, FIXTURES, AND EQUIPMENT SHOWN IN THE PLANS ARE FOR DECORATIVE PURPOSES ONLY AND ARE NOT INCLUDED IN THE PURCHASE OR LEASE OF THE PROPERTY. THE DEVELOPER RESERVES THE RIGHT TO MAKE MODIFICATIONS, REVISIONS, AND CHANGES TO THE FLOOR PLANS, SPECIFICATIONS, AND FEATURES WITHOUT PRIOR NOTICE.

PROJECT NAME / BUILDING:

RIVIERA 60

UNIT TYPE:

1 BED ROOM(TYPE-03)

BALCONY AREA:


136.06 SQ.FT. (12.64 SQ.M.)

TOTAL APARTMENT AREA:

757.46 SQ.FT. (70.37 SQ.M.)

APARTMENT NO:

808

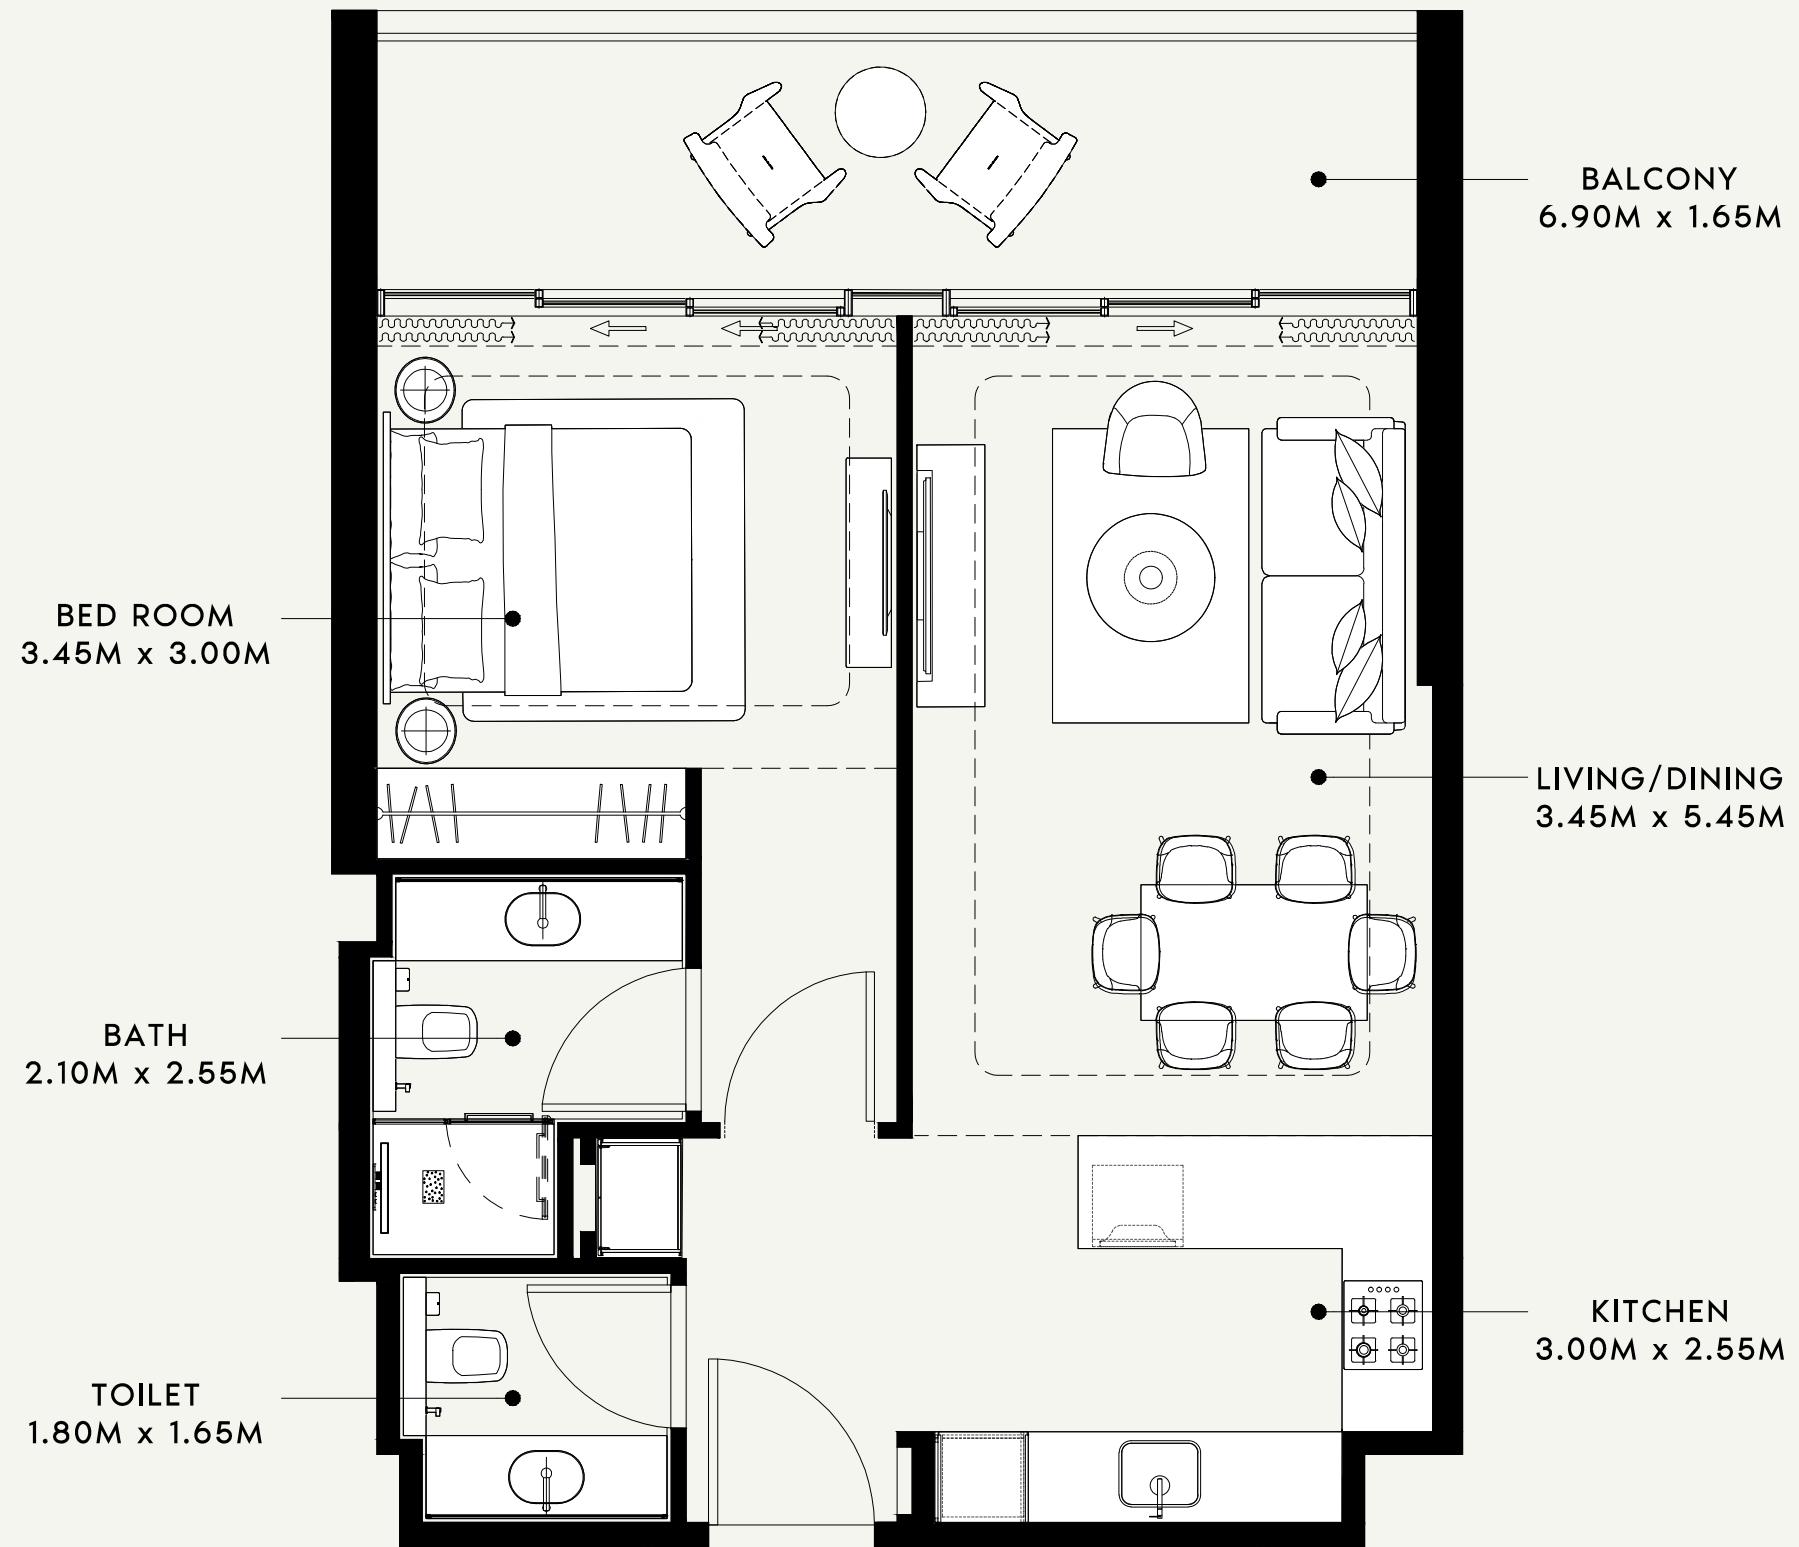

SCALE : 1:50

AZIZI

FLOOR NO:

8th FLOOR

APARTMENT AREA:

627.54 SQ.FT. (58.30 SQ.M.)

DISCLAIMER:

THE COLORED MARKETING FLOOR PLANS PROVIDED BY THE DEVELOPER ARE FOR ILLUSTRATIVE PURPOSES ONLY. ACTUAL DIMENSIONS, LAYOUT, AND FINISHES MAY VARY FROM THOSE DEPICTED IN THE PLANS. FURNITURE, FIXTURES, AND EQUIPMENT SHOWN IN THE PLANS ARE FOR DECORATIVE PURPOSES ONLY AND ARE NOT INCLUDED IN THE PURCHASE OR LEASE OF THE PROPERTY. THE DEVELOPER RESERVES THE RIGHT TO MAKE MODIFICATIONS, REVISIONS, AND CHANGES TO THE FLOOR PLANS, SPECIFICATIONS, AND FEATURES WITHOUT PRIOR NOTICE.

PROJECT NAME / BUILDING:

RIVIERA 60

UNIT TYPE:

1 BED ROOM(TYPE-01)

BALCONY AREA:


136.06 SQ.FT. (12.64 SQ.M.)

TOTAL APARTMENT AREA:


763.60 SQ.FT. (70.94 SQ.M.)

APARTMENT NO:

809

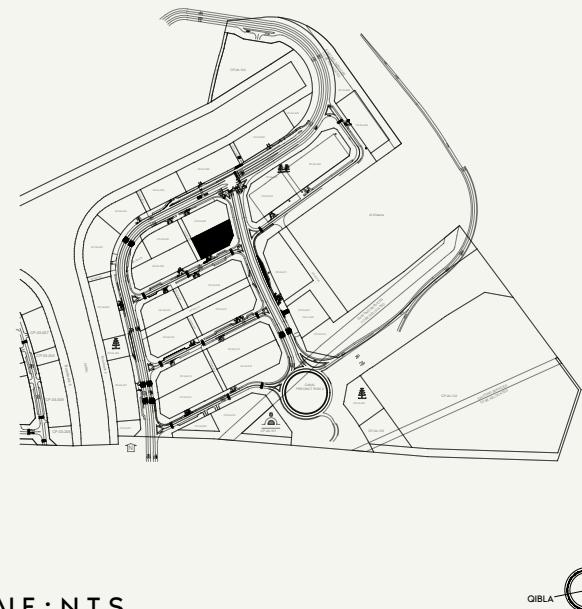


NEIGHBOUR

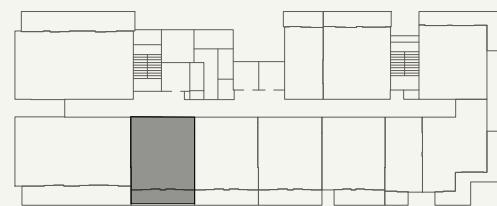

SCALE : N.T.S



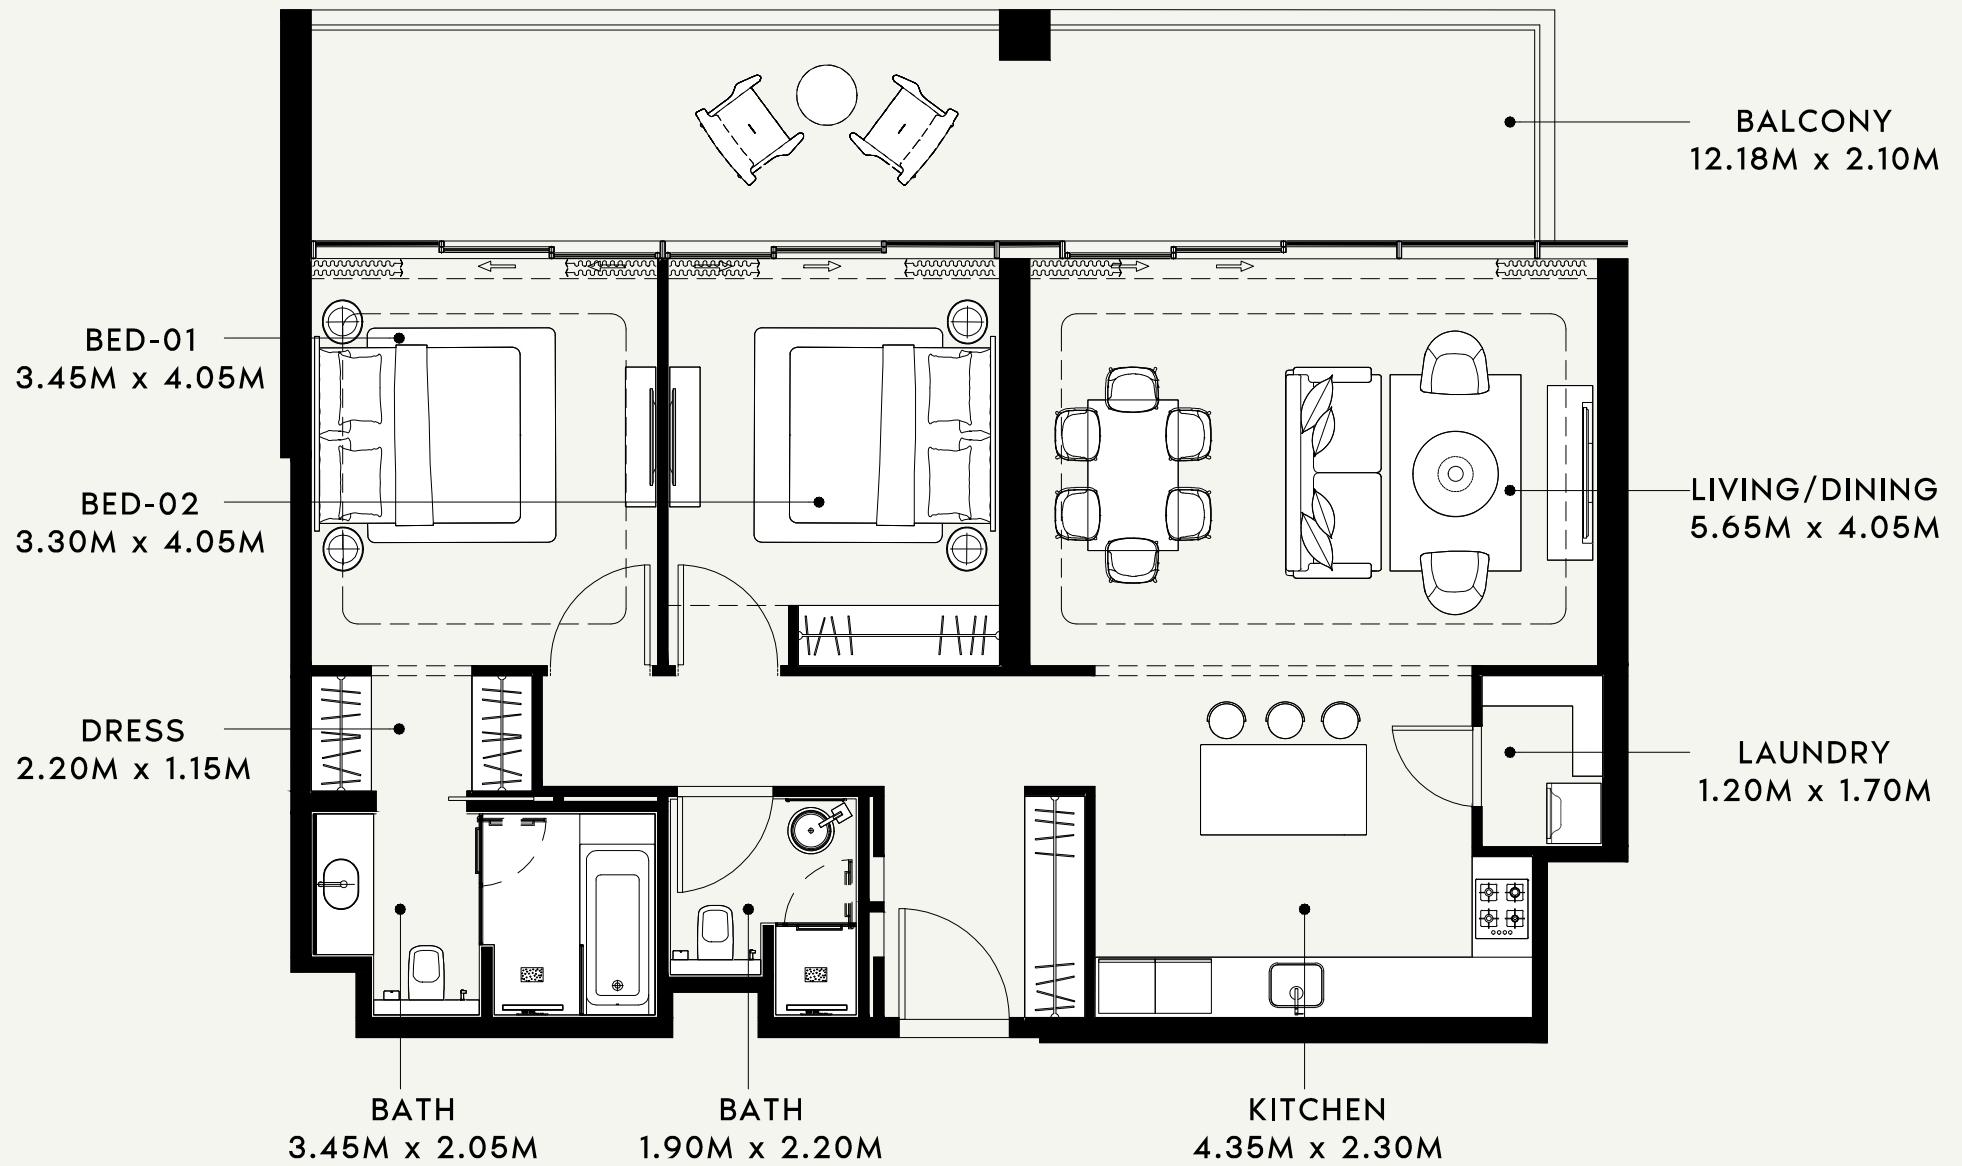

SCALE : 1:75

AZIZI

FLOOR NO:

2nd FLOOR

APARTMENT AREA:

1070.59 SQ.FT. (99.46 SQ.M.)

DISCLAIMER:

THE COLORED MARKETING FLOOR PLANS PROVIDED BY THE DEVELOPER ARE FOR ILLUSTRATIVE PURPOSES ONLY. ACTUAL DIMENSIONS, LAYOUT, AND FINISHES MAY VARY FROM THOSE DEPICTED IN THE PLANS. FURNITURE, FIXTURES, AND EQUIPMENT SHOWN IN THE PLANS ARE FOR DECORATIVE PURPOSES ONLY AND ARE NOT INCLUDED IN THE PURCHASE OR LEASE OF THE PROPERTY. THE DEVELOPER RESERVES THE RIGHT TO MAKE MODIFICATIONS, REVISIONS, AND CHANGES TO THE FLOOR PLANS, SPECIFICATIONS, AND FEATURES WITHOUT PRIOR NOTICE.

PROJECT NAME / BUILDING:

RIVIERA 60

UNIT TYPE:

2 BED ROOM(TYPE-01)

BALCONY AREA:


292.67 SQ.FT. (27.19 SQ.M.)

TOTAL APARTMENT AREA:

1363.26 SQ.FT. (126.65 SQ.M.)


APARTMENT NO:

210

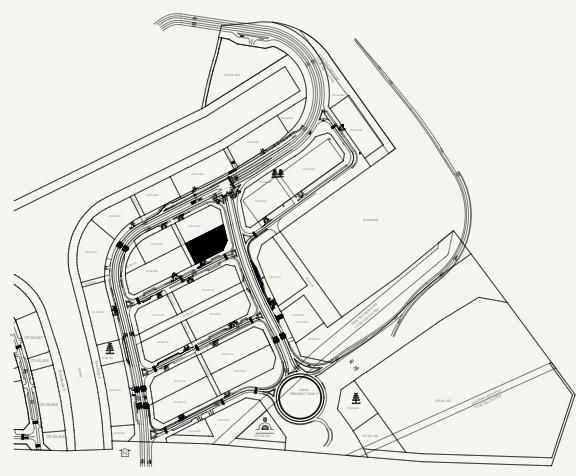

SCALE : N.T.S

NEIGHBOUR


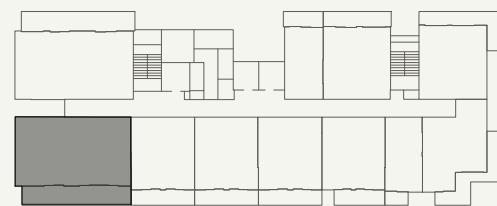


ROAD




SCALE : N.T.S



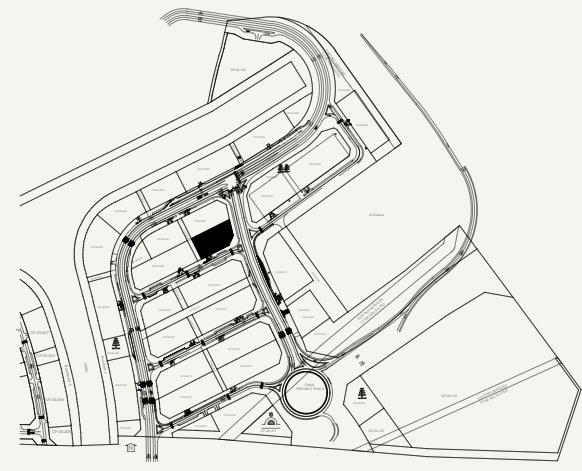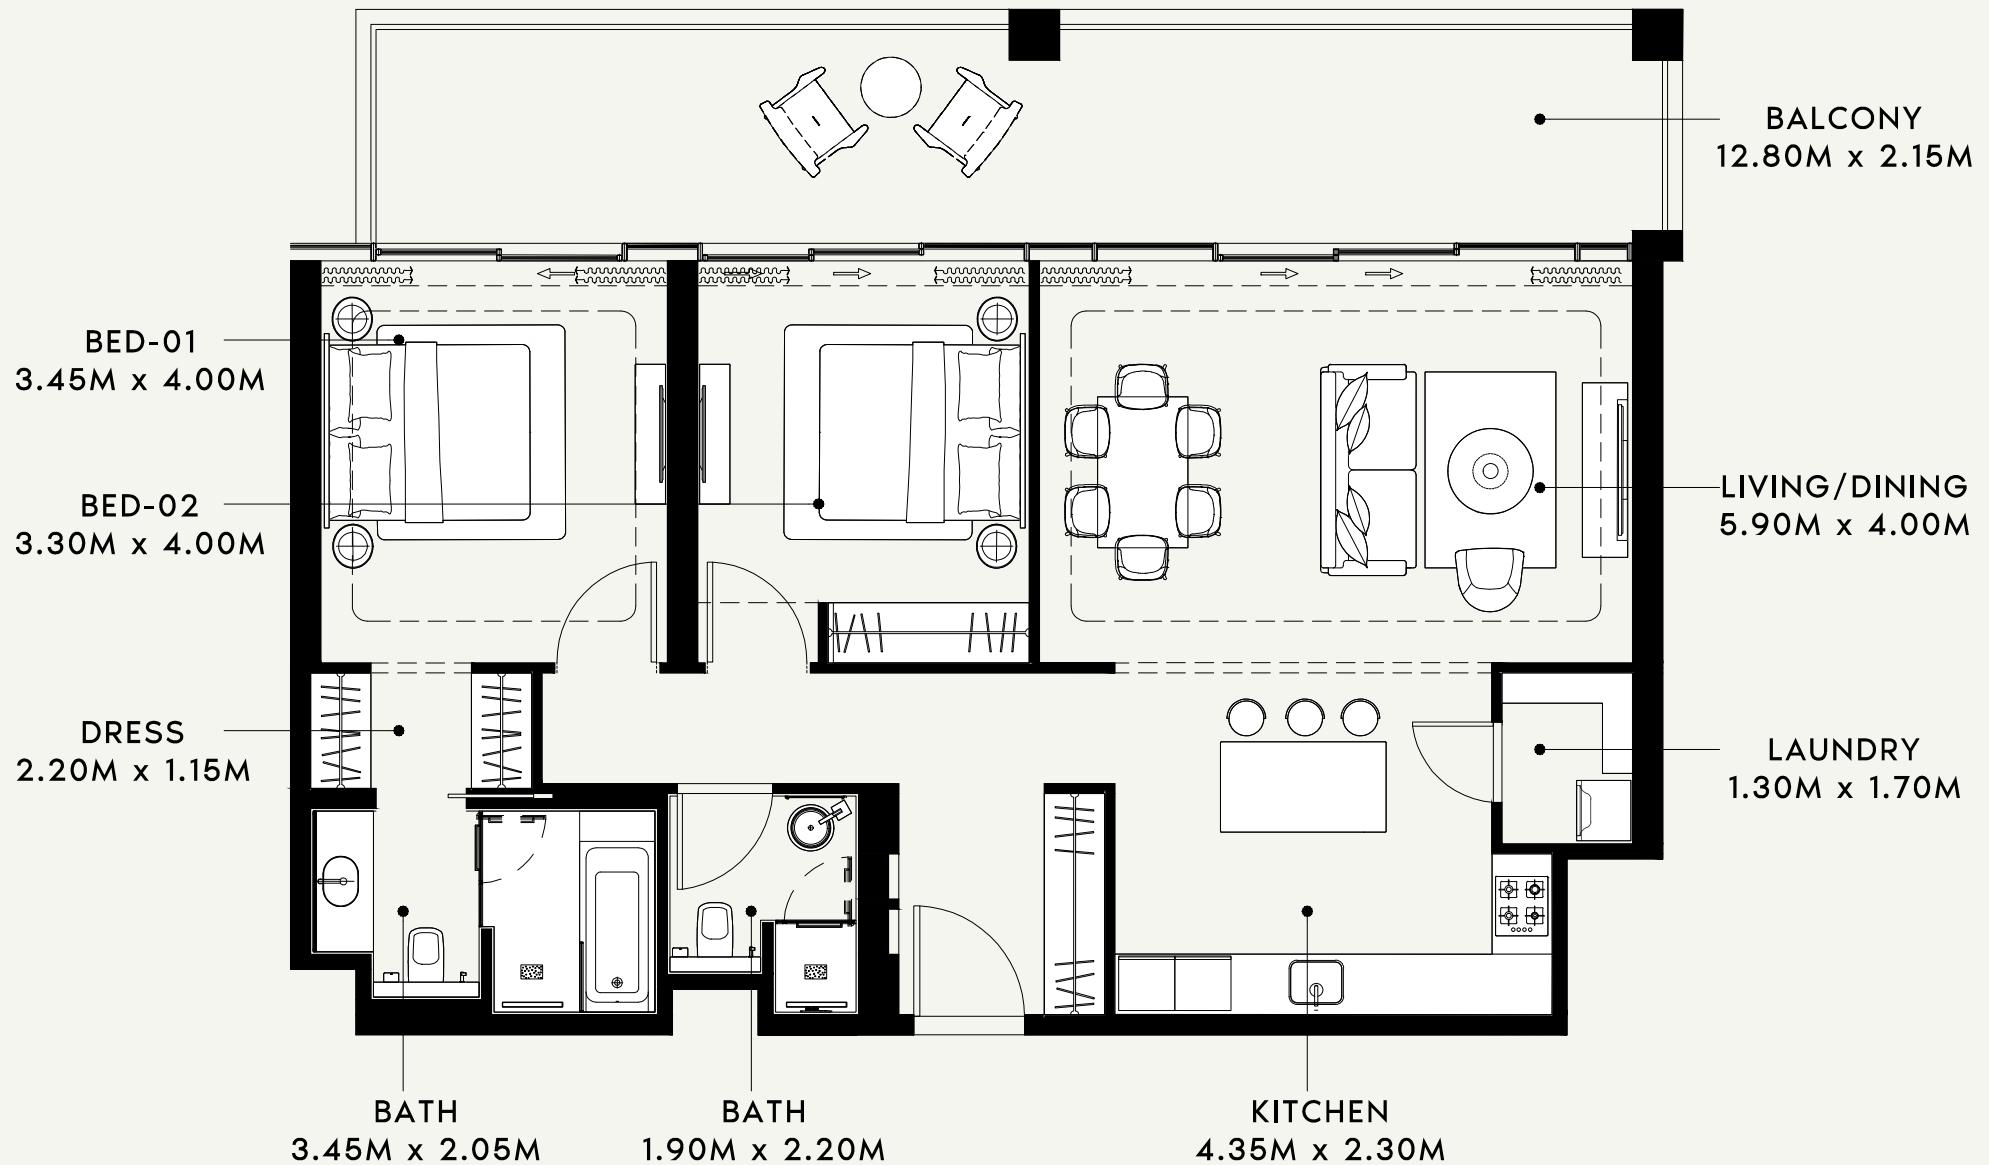

NEIGHBOUR

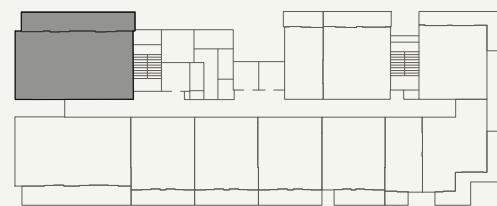

SCALE : N.T.S

AZIZI

FLOOR NO:
2nd FLOOR

APARTMENT AREA:
1085.01 SQ.FT. (100.80 SQ.M.)

DISCLAIMER:
THE COLORED MARKETING FLOOR PLANS PROVIDED BY THE DEVELOPER ARE FOR ILLUSTRATIVE PURPOSES ONLY. ACTUAL DIMENSIONS, LAYOUT, AND FINISHES MAY VARY FROM THOSE DEPICTED IN THE PLANS. FURNITURE, FIXTURES, AND EQUIPMENT SHOWN IN THE PLANS ARE FOR DECORATIVE PURPOSES ONLY AND ARE NOT INCLUDED IN THE PURCHASE OR LEASE OF THE PROPERTY. THE DEVELOPER RESERVES THE RIGHT TO MAKE MODIFICATIONS, REVISIONS, AND CHANGES TO THE FLOOR PLANS, SPECIFICATIONS, AND FEATURES WITHOUT PRIOR NOTICE.


PROJECT NAME / BUILDING:
RIVIERA 60

UNIT TYPE:
2 BED ROOM(TYPE-02)

BALCONY AREA:
308.39 SQ.FT. (28.65 SQ.M.)

TOTAL APARTMENT AREA:
1393.40 SQ.FT. (129.45 SQ.M.)

APARTMENT NO:
211

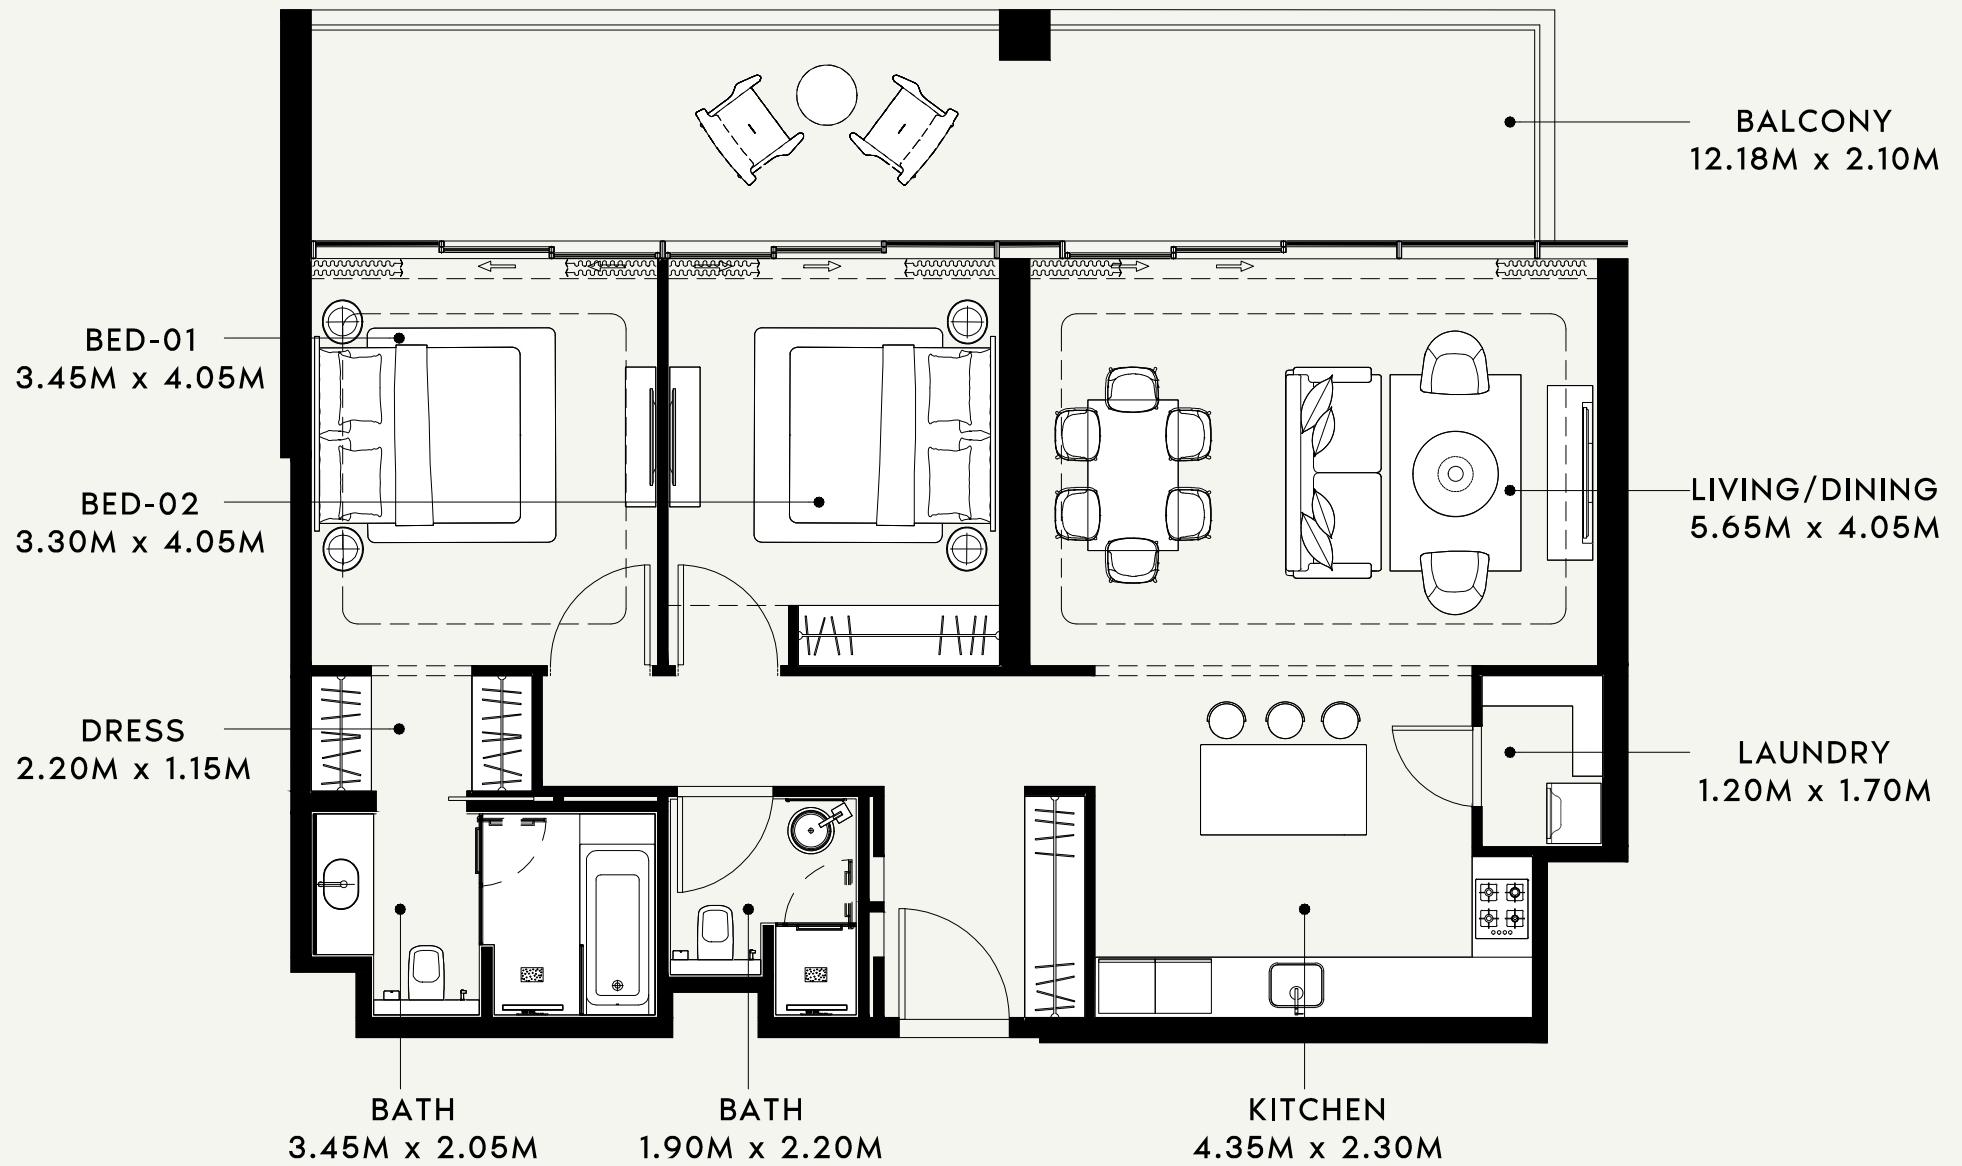

SCALE : 1:75

AZIZI

FLOOR NO:

3rd FLOOR

APARTMENT AREA:

1070.59 SQ.FT. (99.46 SQ.M.)

DISCLAIMER:

THE COLORED MARKETING FLOOR PLANS PROVIDED BY THE DEVELOPER ARE FOR ILLUSTRATIVE PURPOSES ONLY. ACTUAL DIMENSIONS, LAYOUT, AND FINISHES MAY VARY FROM THOSE DEPICTED IN THE PLANS. FURNITURE, FIXTURES, AND EQUIPMENT SHOWN IN THE PLANS ARE FOR DECORATIVE PURPOSES ONLY AND ARE NOT INCLUDED IN THE PURCHASE OR LEASE OF THE PROPERTY. THE DEVELOPER RESERVES THE RIGHT TO MAKE MODIFICATIONS, REVISIONS, AND CHANGES TO THE FLOOR PLANS, SPECIFICATIONS, AND FEATURES WITHOUT PRIOR NOTICE.

PROJECT NAME / BUILDING:

RIVIERA 60

UNIT TYPE:

2 BED ROOM(TYPE-01)

BALCONY AREA:


292.67 SQ.FT. (27.19 SQ.M.)

TOTAL APARTMENT AREA:

1363.26 SQ.FT. (126.65 SQ.M.)


APARTMENT NO:

310

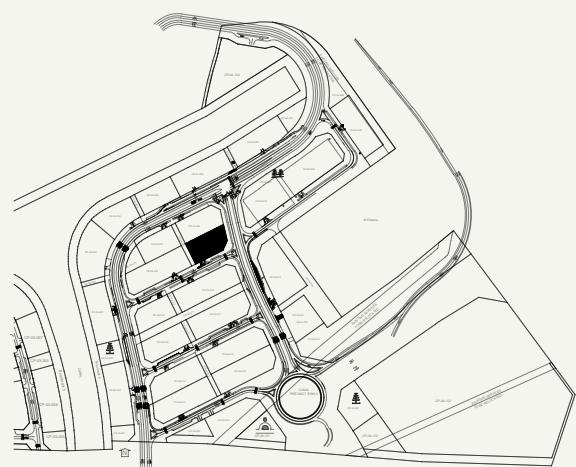

SCALE : N.T.S



NEIGHBOUR

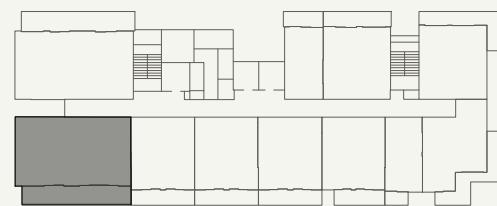


ROAD

SCALE : N.T.S



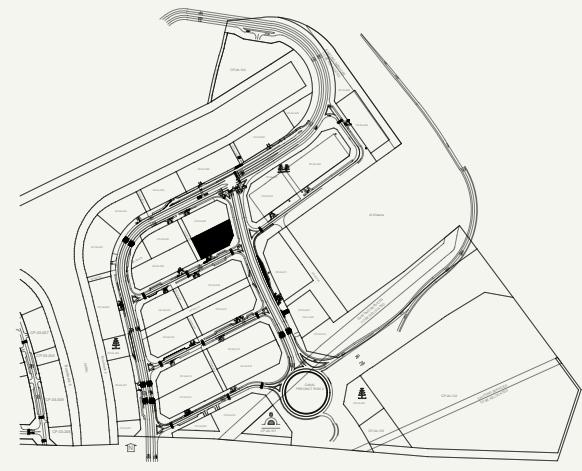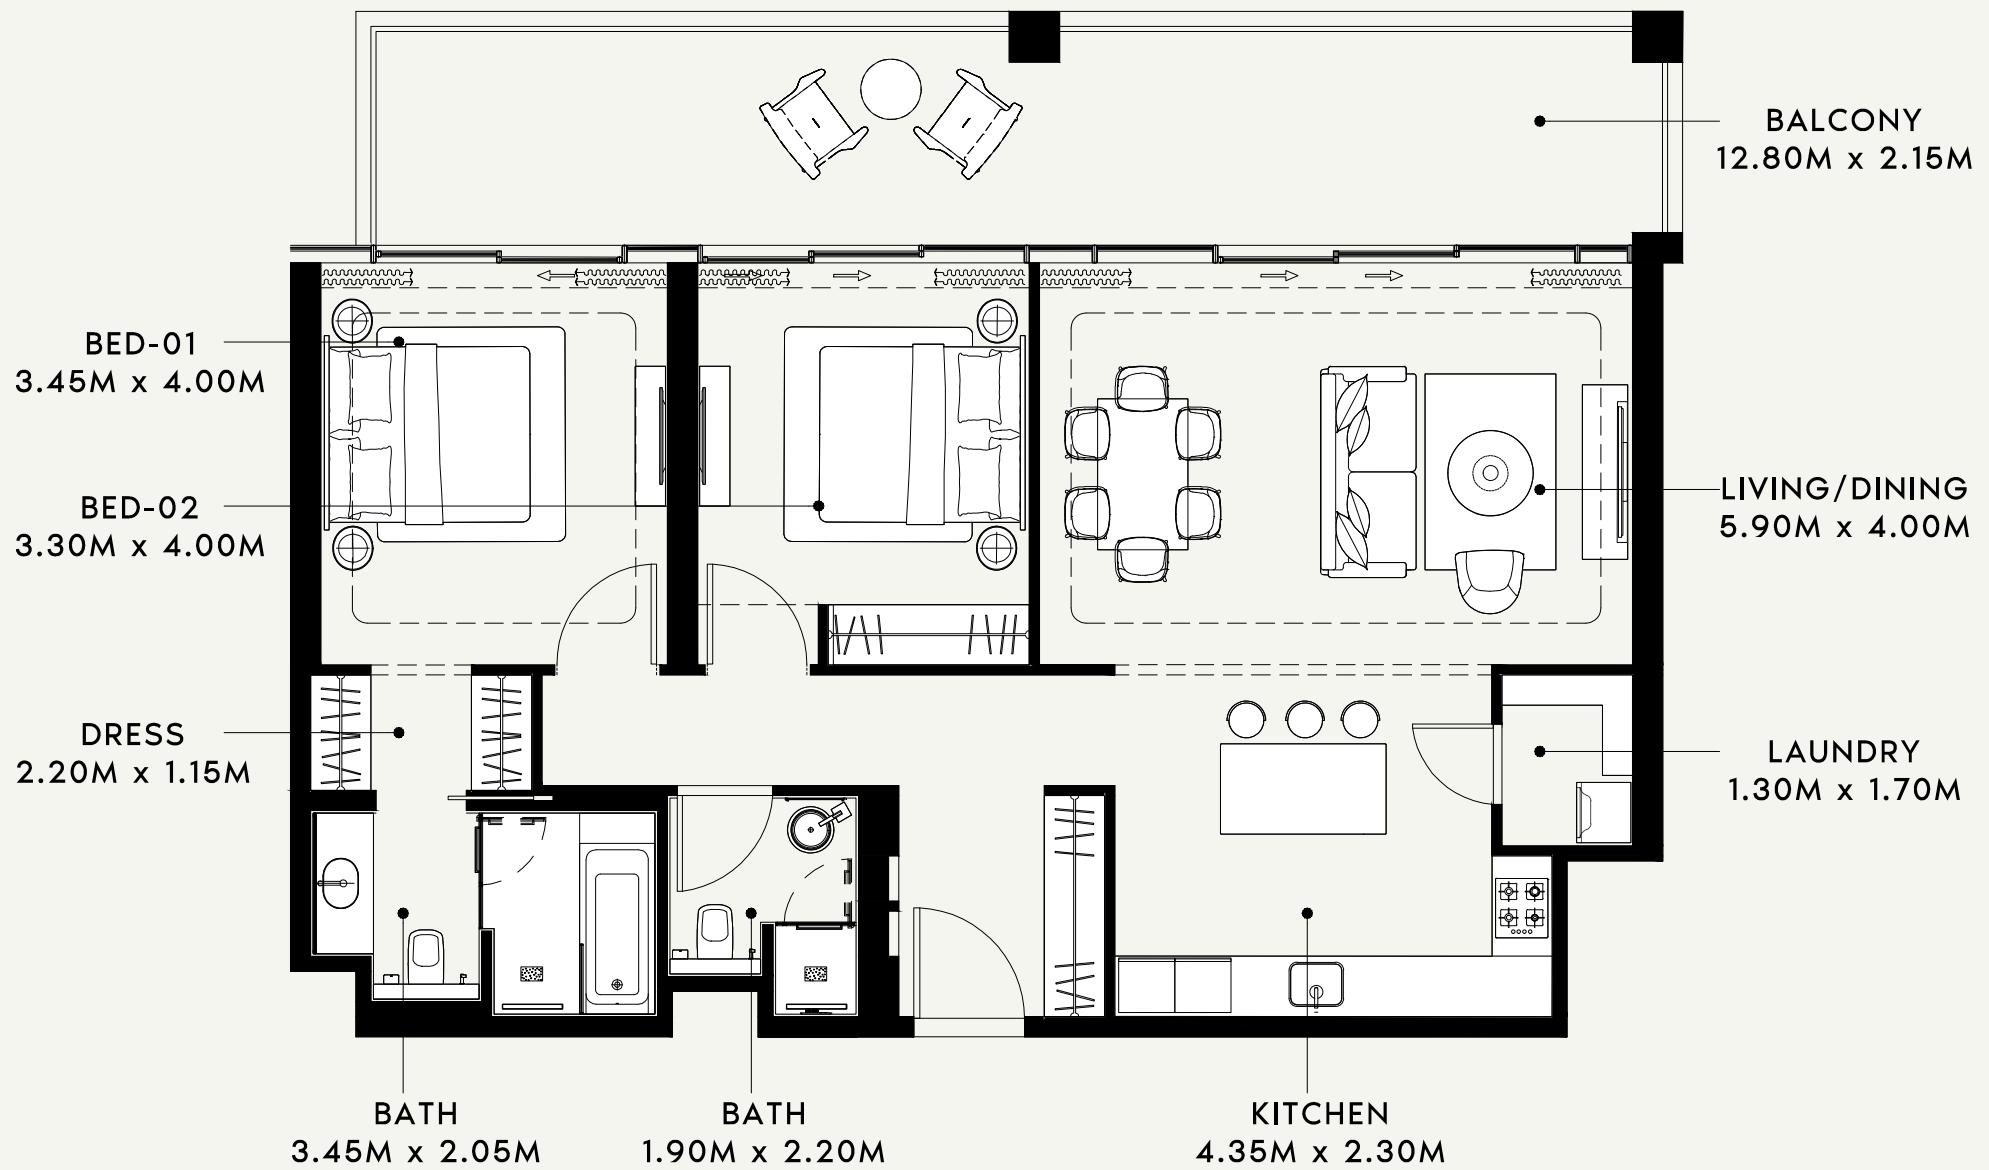

NEIGHBOUR

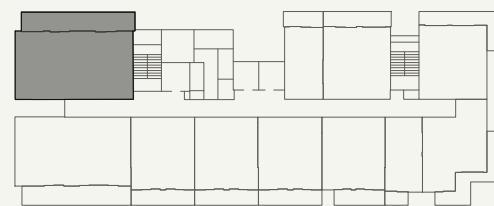

SCALE : N.T.S

AZIZI

FLOOR NO:

3rd FLOOR

APARTMENT AREA:

1085.01 SQ.FT. (100.80 SQ.M.)

DISCLAIMER:

THE COLORED MARKETING FLOOR PLANS PROVIDED BY THE DEVELOPER ARE FOR ILLUSTRATIVE PURPOSES ONLY. ACTUAL DIMENSIONS, LAYOUT, AND FINISHES MAY VARY FROM THOSE DEPICTED IN THE PLANS. FURNITURE, FIXTURES, AND EQUIPMENT SHOWN IN THE PLANS ARE FOR DECORATIVE PURPOSES ONLY AND ARE NOT INCLUDED IN THE PURCHASE OR LEASE OF THE PROPERTY. THE DEVELOPER RESERVES THE RIGHT TO MAKE MODIFICATIONS, REVISIONS, AND CHANGES TO THE FLOOR PLANS, SPECIFICATIONS, AND FEATURES WITHOUT PRIOR NOTICE.

PROJECT NAME / BUILDING:

RIVIERA 60

UNIT TYPE:

2 BED ROOM(TYPE-02)

BALCONY AREA:


308.50 SQ.FT. (28.66 SQ.M.)

TOTAL APARTMENT AREA:

1393.51 SQ.FT. (129.46 SQ.M.)

APARTMENT NO:

311

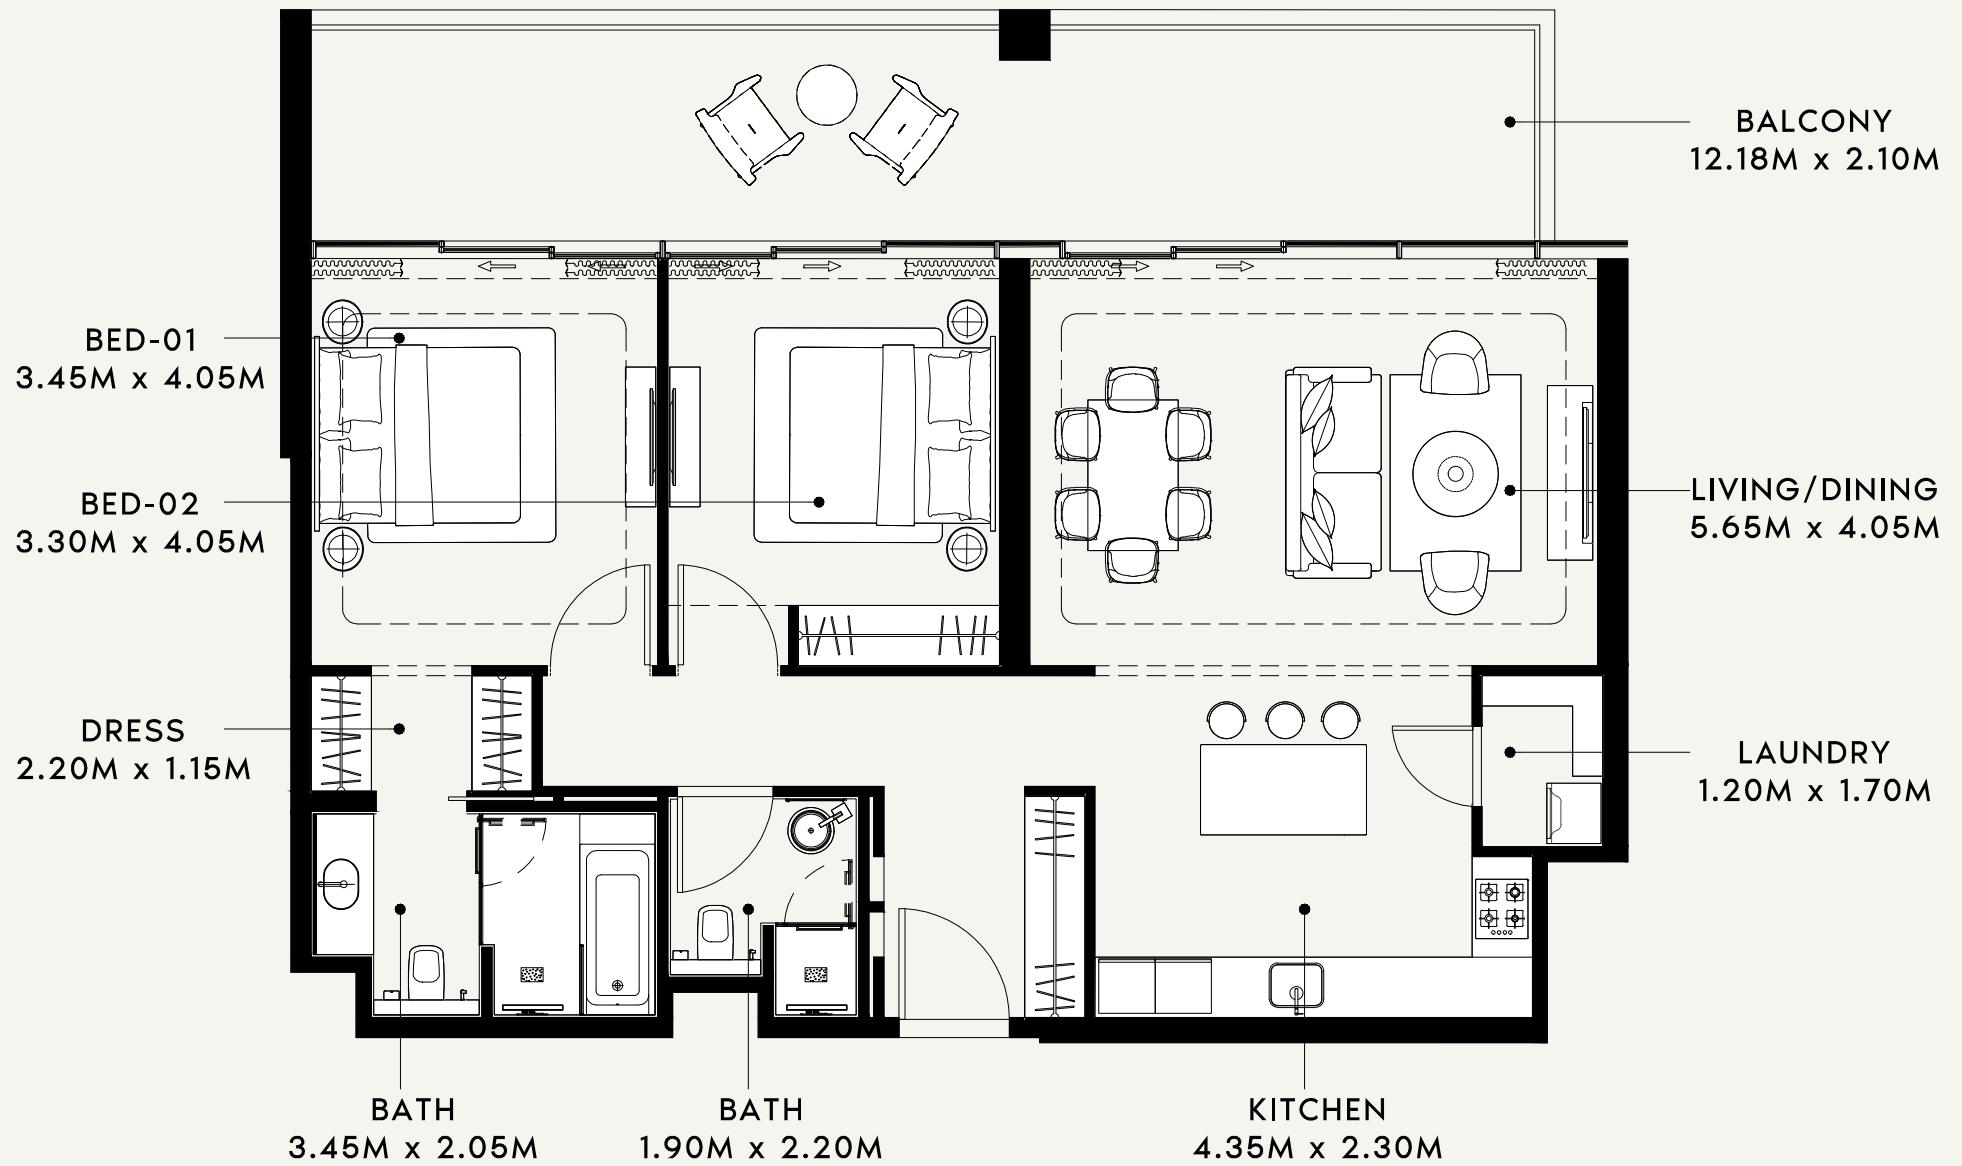

SCALE : 1:75

AZIZI

FLOOR NO:

4th FLOOR

APARTMENT AREA:

1070.59 SQ.FT. (99.46 SQ.M.)

DISCLAIMER:

THE COLORED MARKETING FLOOR PLANS PROVIDED BY THE DEVELOPER ARE FOR ILLUSTRATIVE PURPOSES ONLY. ACTUAL DIMENSIONS, LAYOUT, AND FINISHES MAY VARY FROM THOSE DEPICTED IN THE PLANS. FURNITURE, FIXTURES, AND EQUIPMENT SHOWN IN THE PLANS ARE FOR DECORATIVE PURPOSES ONLY AND ARE NOT INCLUDED IN THE PURCHASE OR LEASE OF THE PROPERTY. THE DEVELOPER RESERVES THE RIGHT TO MAKE MODIFICATIONS, REVISIONS, AND CHANGES TO THE FLOOR PLANS, SPECIFICATIONS, AND FEATURES WITHOUT PRIOR NOTICE.

PROJECT NAME / BUILDING:

RIVIERA 60

UNIT TYPE:

2 BED ROOM(TYPE-01)

BALCONY AREA:


292.67 SQ.FT. (27.19 SQ.M.)

TOTAL APARTMENT AREA:

1363.26 SQ.FT. (126.65 SQ.M.)


APARTMENT NO:

410

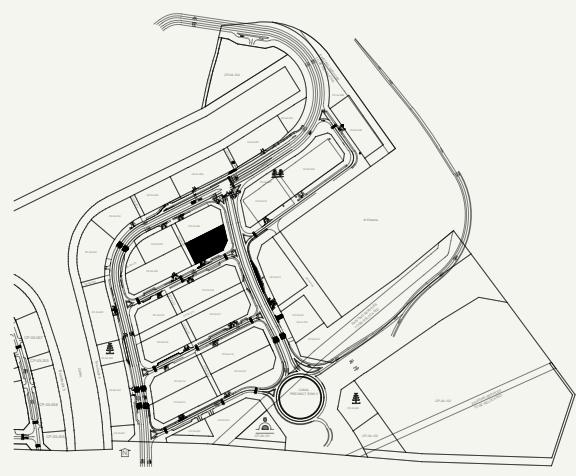

SCALE : N.T.S



NEIGHBOUR

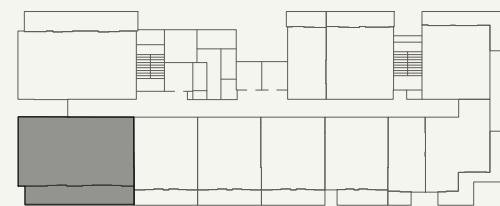


ROAD

SCALE : N.T.S



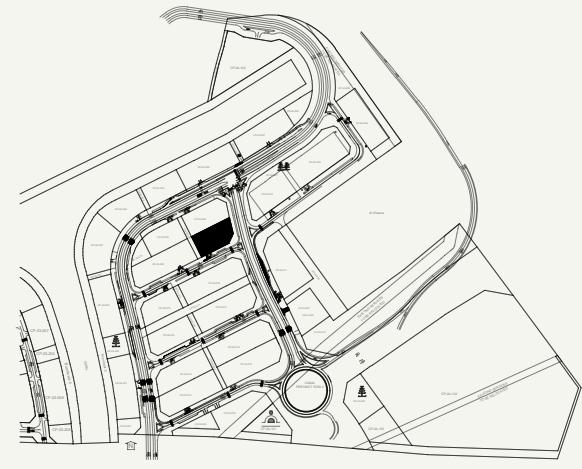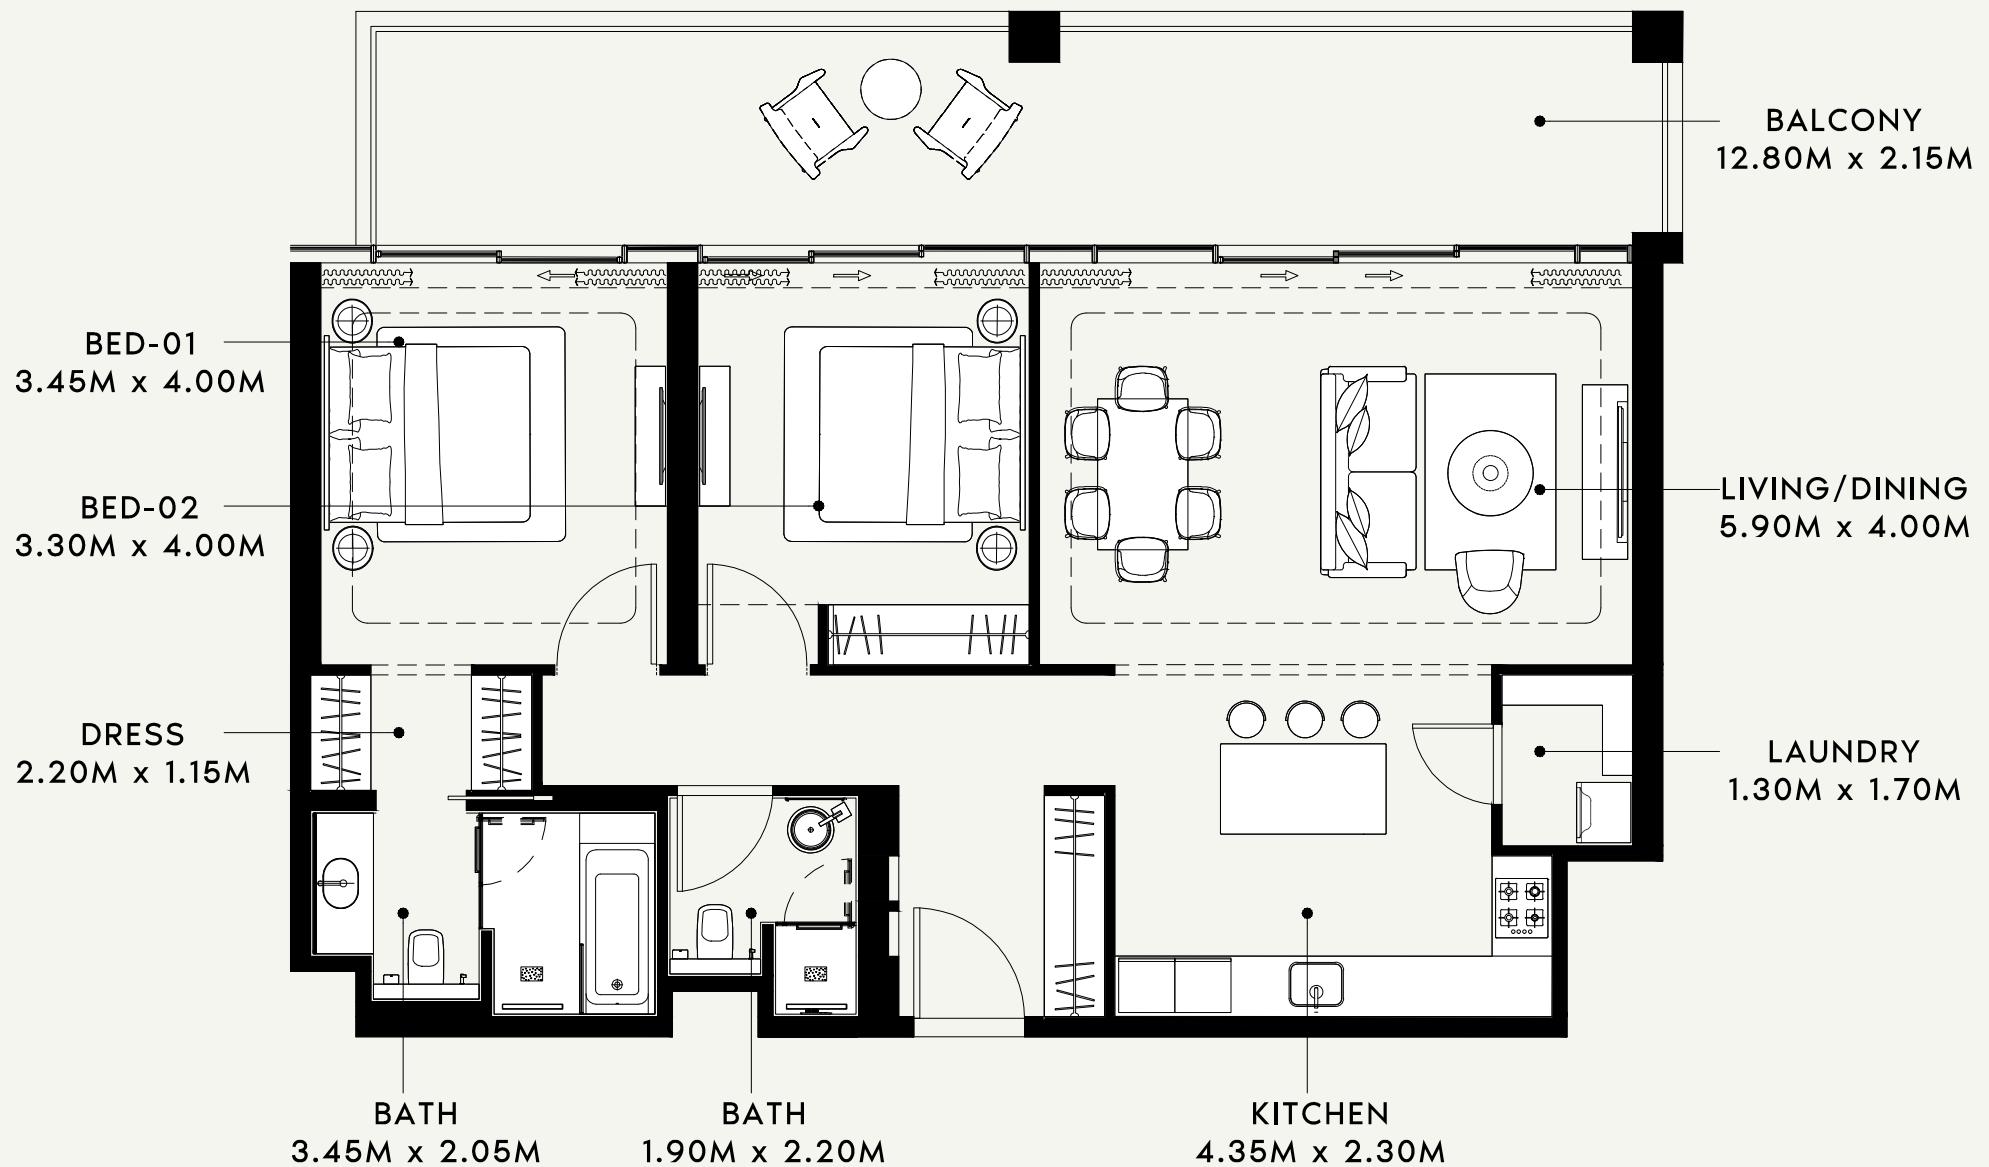

NEIGHBOUR

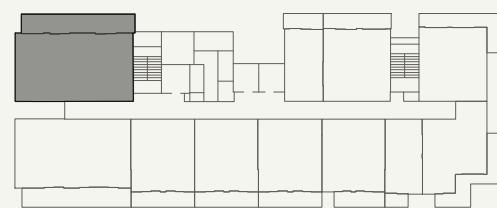

SCALE : N.T.S

DISCLAIMER:
THE COLORED MARKETING FLOOR PLANS PROVIDED BY THE DEVELOPER ARE FOR ILLUSTRATIVE PURPOSES ONLY. ACTUAL DIMENSIONS, LAYOUT, AND FINISHES MAY VARY FROM THOSE DEPICTED IN THE PLANS. FURNITURE, FIXTURES, AND EQUIPMENT SHOWN IN THE PLANS ARE FOR DECORATIVE PURPOSES ONLY AND ARE NOT INCLUDED IN THE PURCHASE OR LEASE OF THE PROPERTY. THE DEVELOPER RESERVES THE RIGHT TO MAKE MODIFICATIONS, REVISIONS, AND CHANGES TO THE FLOOR PLANS, SPECIFICATIONS, AND FEATURES WITHOUT PRIOR NOTICE.

PROJECT NAME / BUILDING:

RIVIERA 60

APARTMENT NO:

411

AZIZI


FLOOR NO:
4th FLOOR

APARTMENT AREA:
1085.01 SQ.FT. (100.80 SQ.M.)

UNIT TYPE:
2 BED ROOM(TYPE-02)

BALCONY AREA:
308.50 SQ.FT. (28.66 SQ.M.)

TOTAL APARTMENT AREA:
1393.51 SQ.FT. (129.46 SQ.M.)

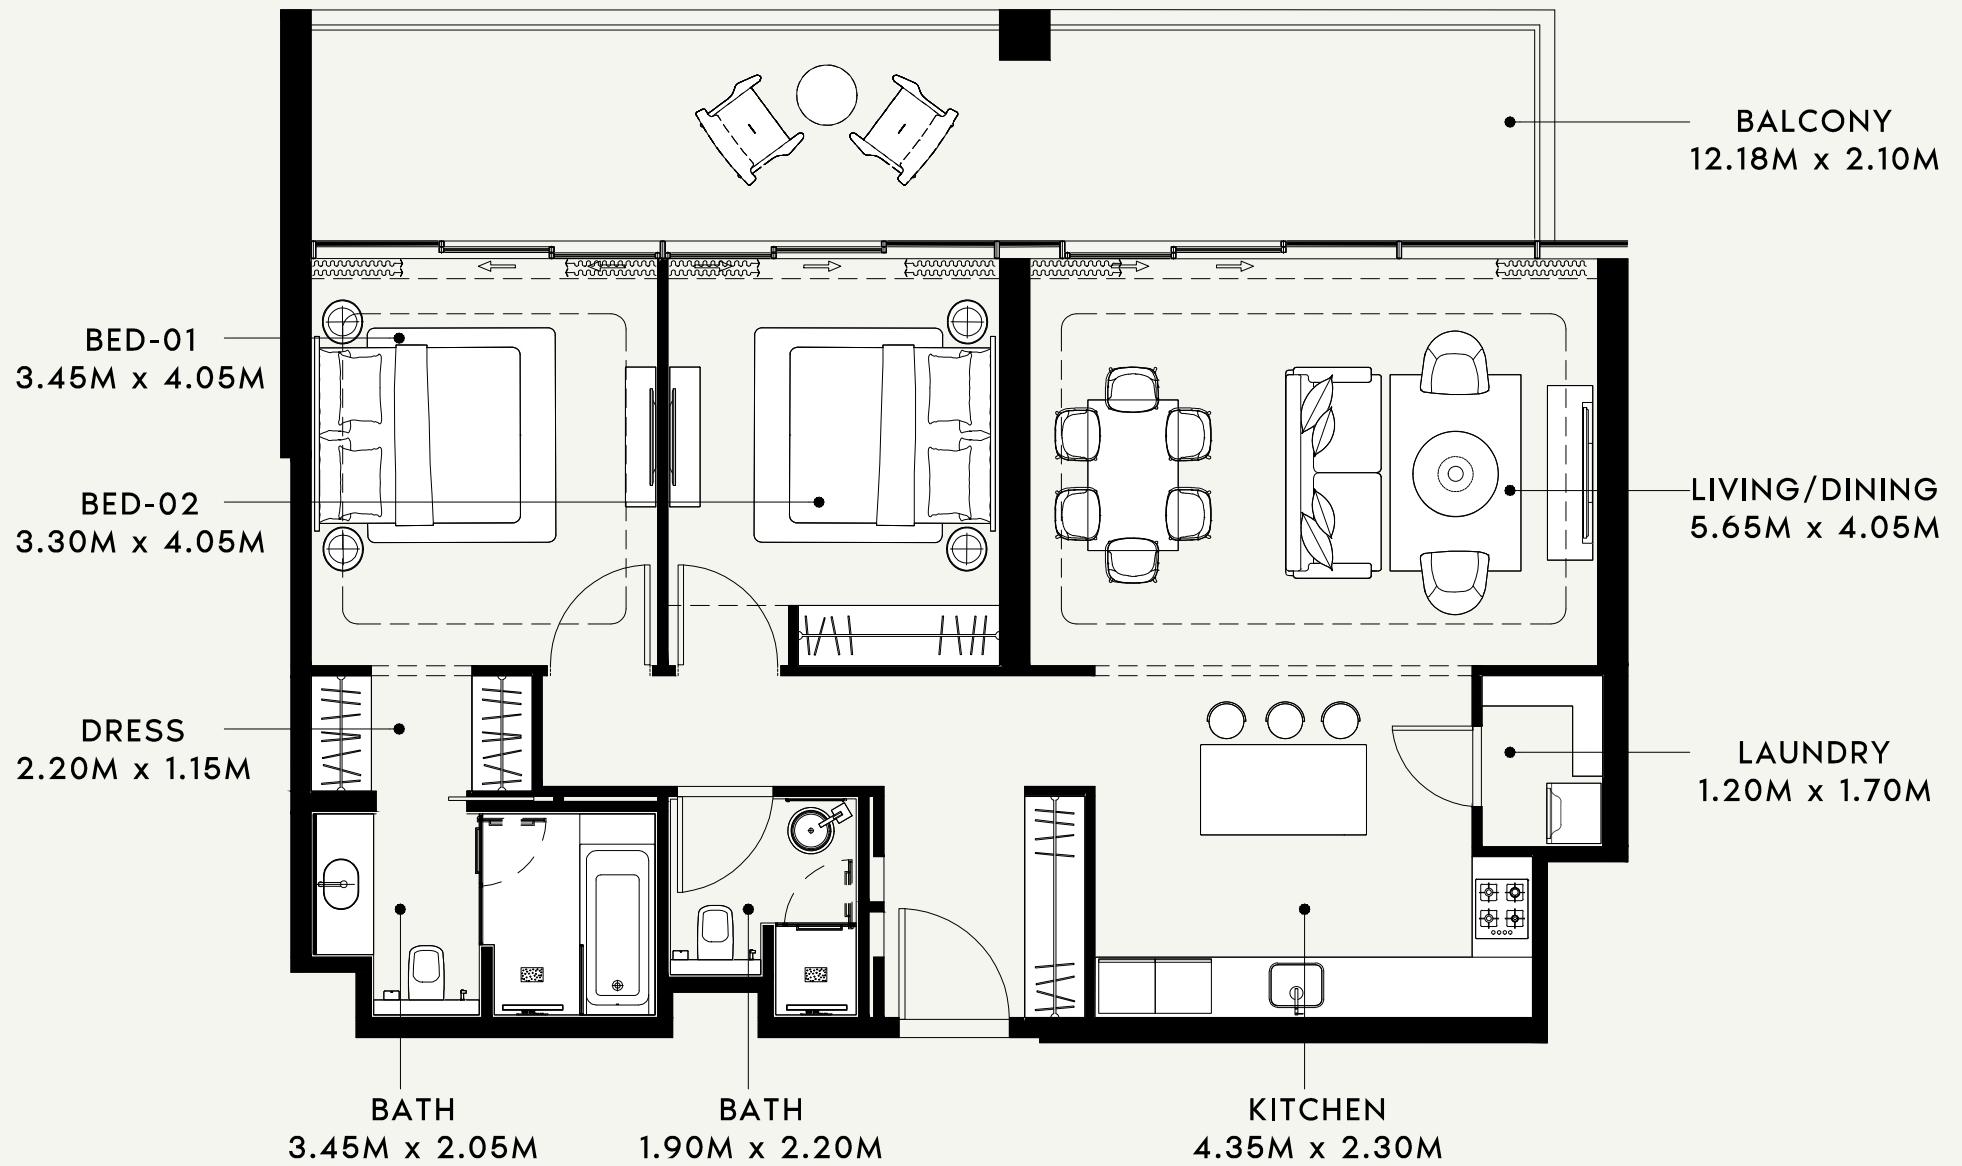

SCALE : 1:75

AZIZI

FLOOR NO:

5th FLOOR

APARTMENT AREA:

1070.59 SQ.FT. (99.46 SQ.M.)

DISCLAIMER:

THE COLORED MARKETING FLOOR PLANS PROVIDED BY THE DEVELOPER ARE FOR ILLUSTRATIVE PURPOSES ONLY. ACTUAL DIMENSIONS, LAYOUT, AND FINISHES MAY VARY FROM THOSE DEPICTED IN THE PLANS. FURNITURE, FIXTURES, AND EQUIPMENT SHOWN IN THE PLANS ARE FOR DECORATIVE PURPOSES ONLY AND ARE NOT INCLUDED IN THE PURCHASE OR LEASE OF THE PROPERTY. THE DEVELOPER RESERVES THE RIGHT TO MAKE MODIFICATIONS, REVISIONS, AND CHANGES TO THE FLOOR PLANS, SPECIFICATIONS, AND FEATURES WITHOUT PRIOR NOTICE.

PROJECT NAME / BUILDING:

RIVIERA 60

UNIT TYPE:

2 BED ROOM(TYPE-01)

BALCONY AREA:


292.67 SQ.FT. (27.19 SQ.M.)

TOTAL APARTMENT AREA:

1363.26 SQ.FT. (126.65 SQ.M.)


APARTMENT NO:

510

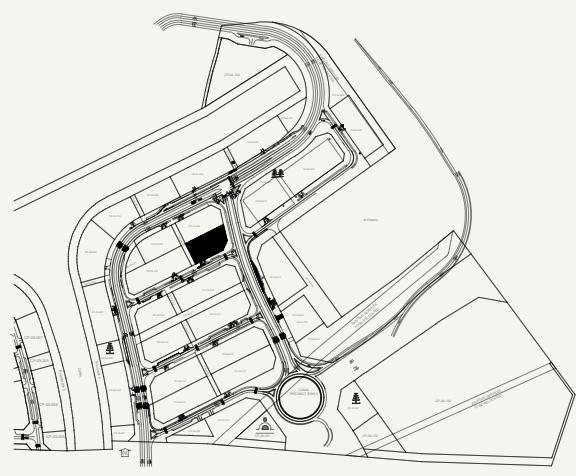

SCALE : N.T.S



NEIGHBOUR

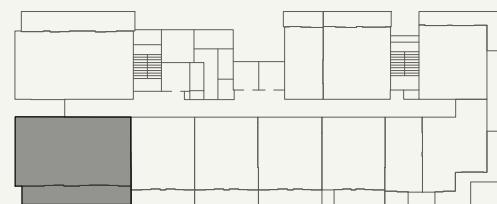


ROAD

SCALE : N.T.S



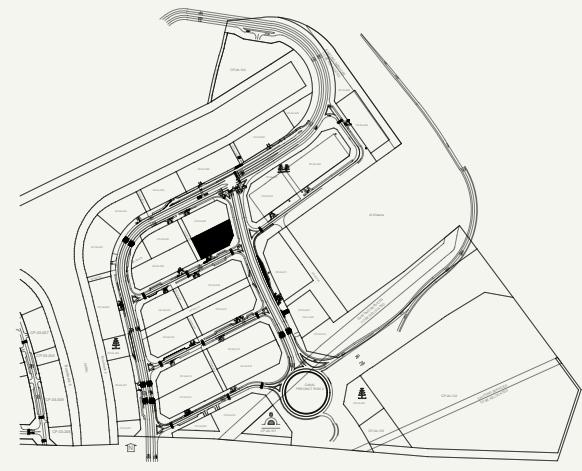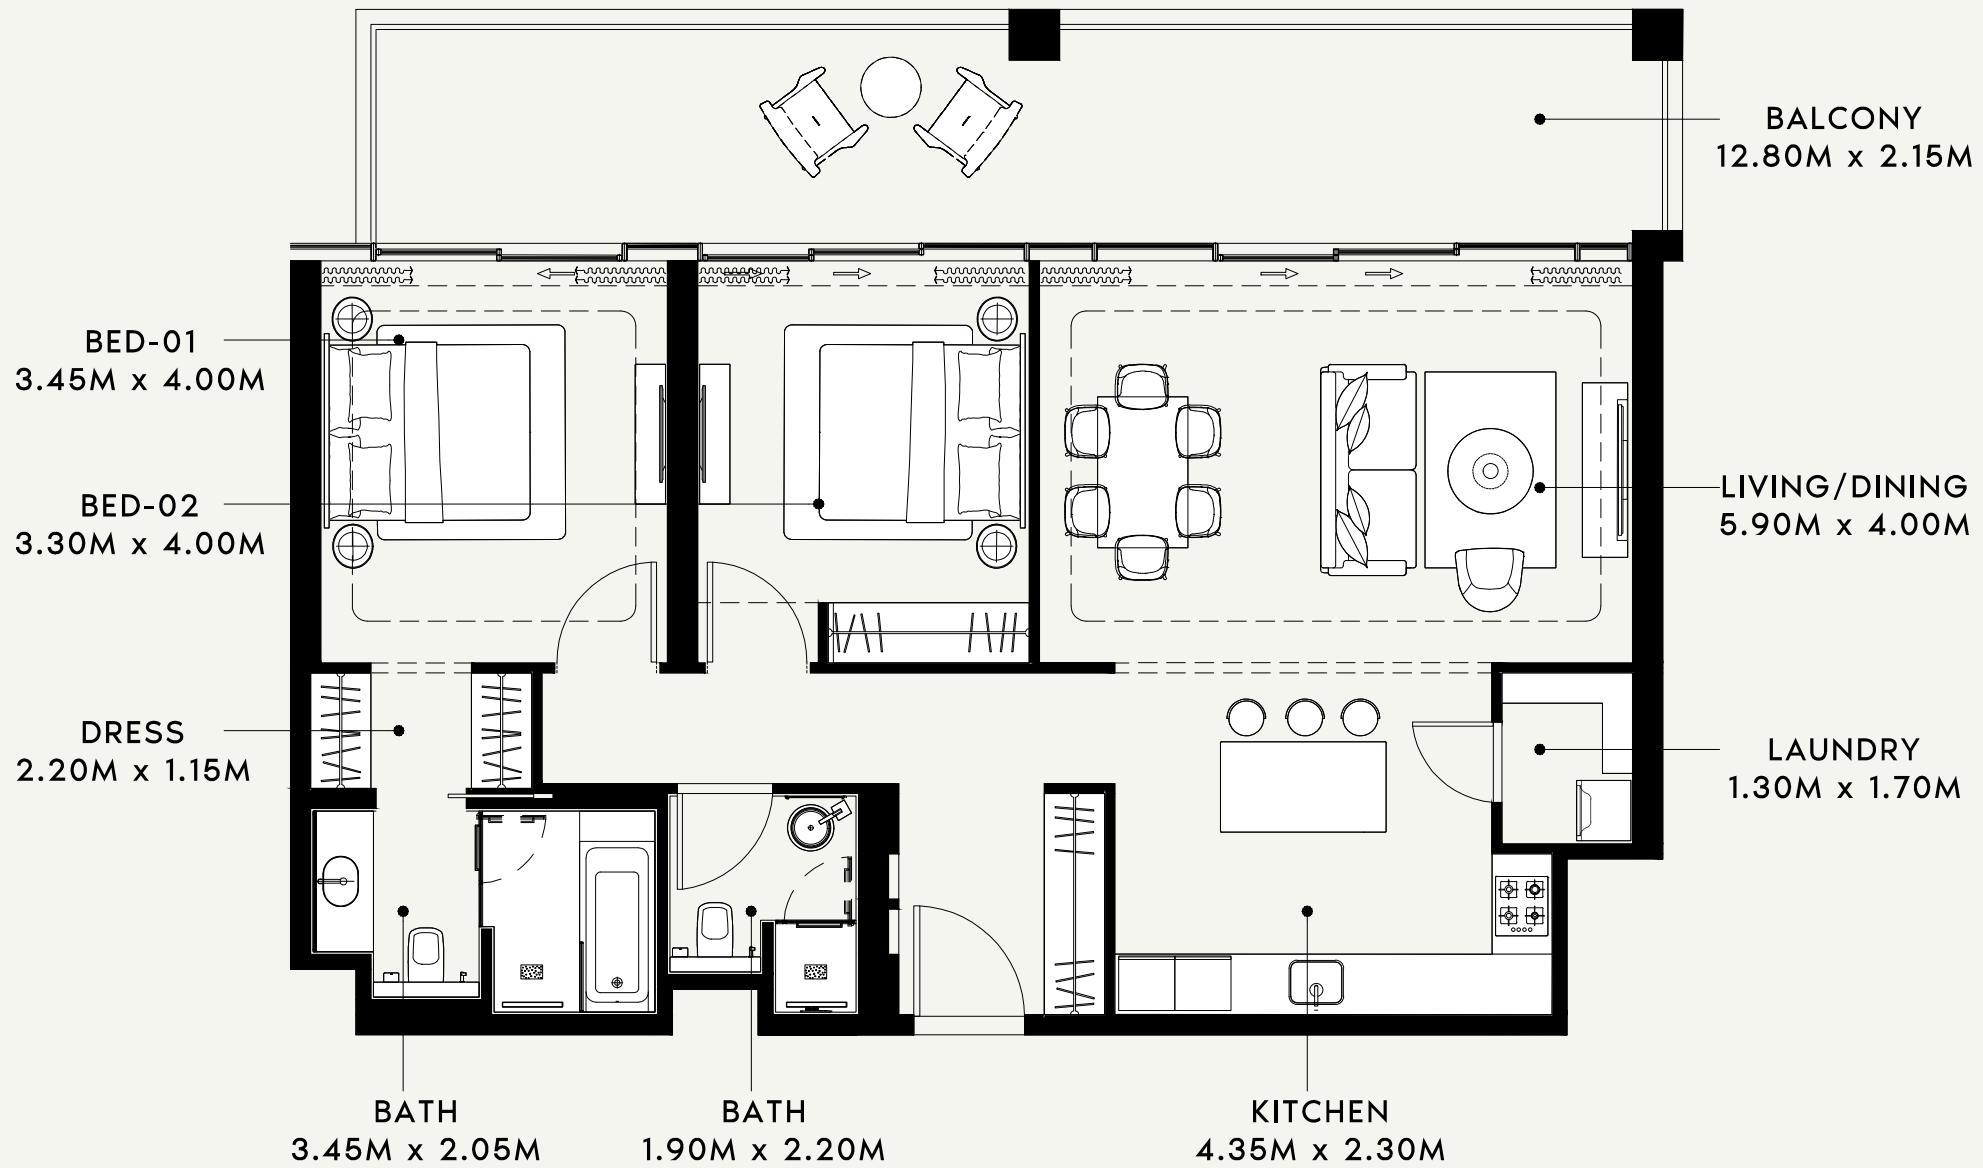

NEIGHBOUR

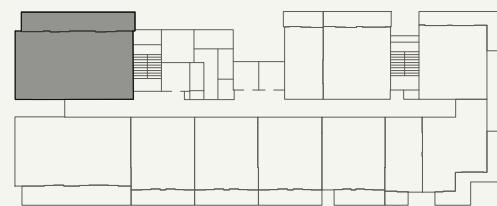

SCALE : N.T.S

AZIZI

FLOOR NO:

5th FLOOR

APARTMENT AREA:

1085.01 SQ.FT. (100.80 SQ.M.)

DISCLAIMER:

THE COLORED MARKETING FLOOR PLANS PROVIDED BY THE DEVELOPER ARE FOR ILLUSTRATIVE PURPOSES ONLY. ACTUAL DIMENSIONS, LAYOUT, AND FINISHES MAY VARY FROM THOSE DEPICTED IN THE PLANS. FURNITURE, FIXTURES, AND EQUIPMENT SHOWN IN THE PLANS ARE FOR DECORATIVE PURPOSES ONLY AND ARE NOT INCLUDED IN THE PURCHASE OR LEASE OF THE PROPERTY. THE DEVELOPER RESERVES THE RIGHT TO MAKE MODIFICATIONS, REVISIONS, AND CHANGES TO THE FLOOR PLANS, SPECIFICATIONS, AND FEATURES WITHOUT PRIOR NOTICE.

PROJECT NAME / BUILDING:

RIVIERA 60

UNIT TYPE:

2 BED ROOM(TYPE-02)

BALCONY AREA:


308.50 SQ.FT. (28.66 SQ.M.)

TOTAL APARTMENT AREA:

1393.51 SQ.FT. (129.46 SQ.M.)

APARTMENT NO:

511

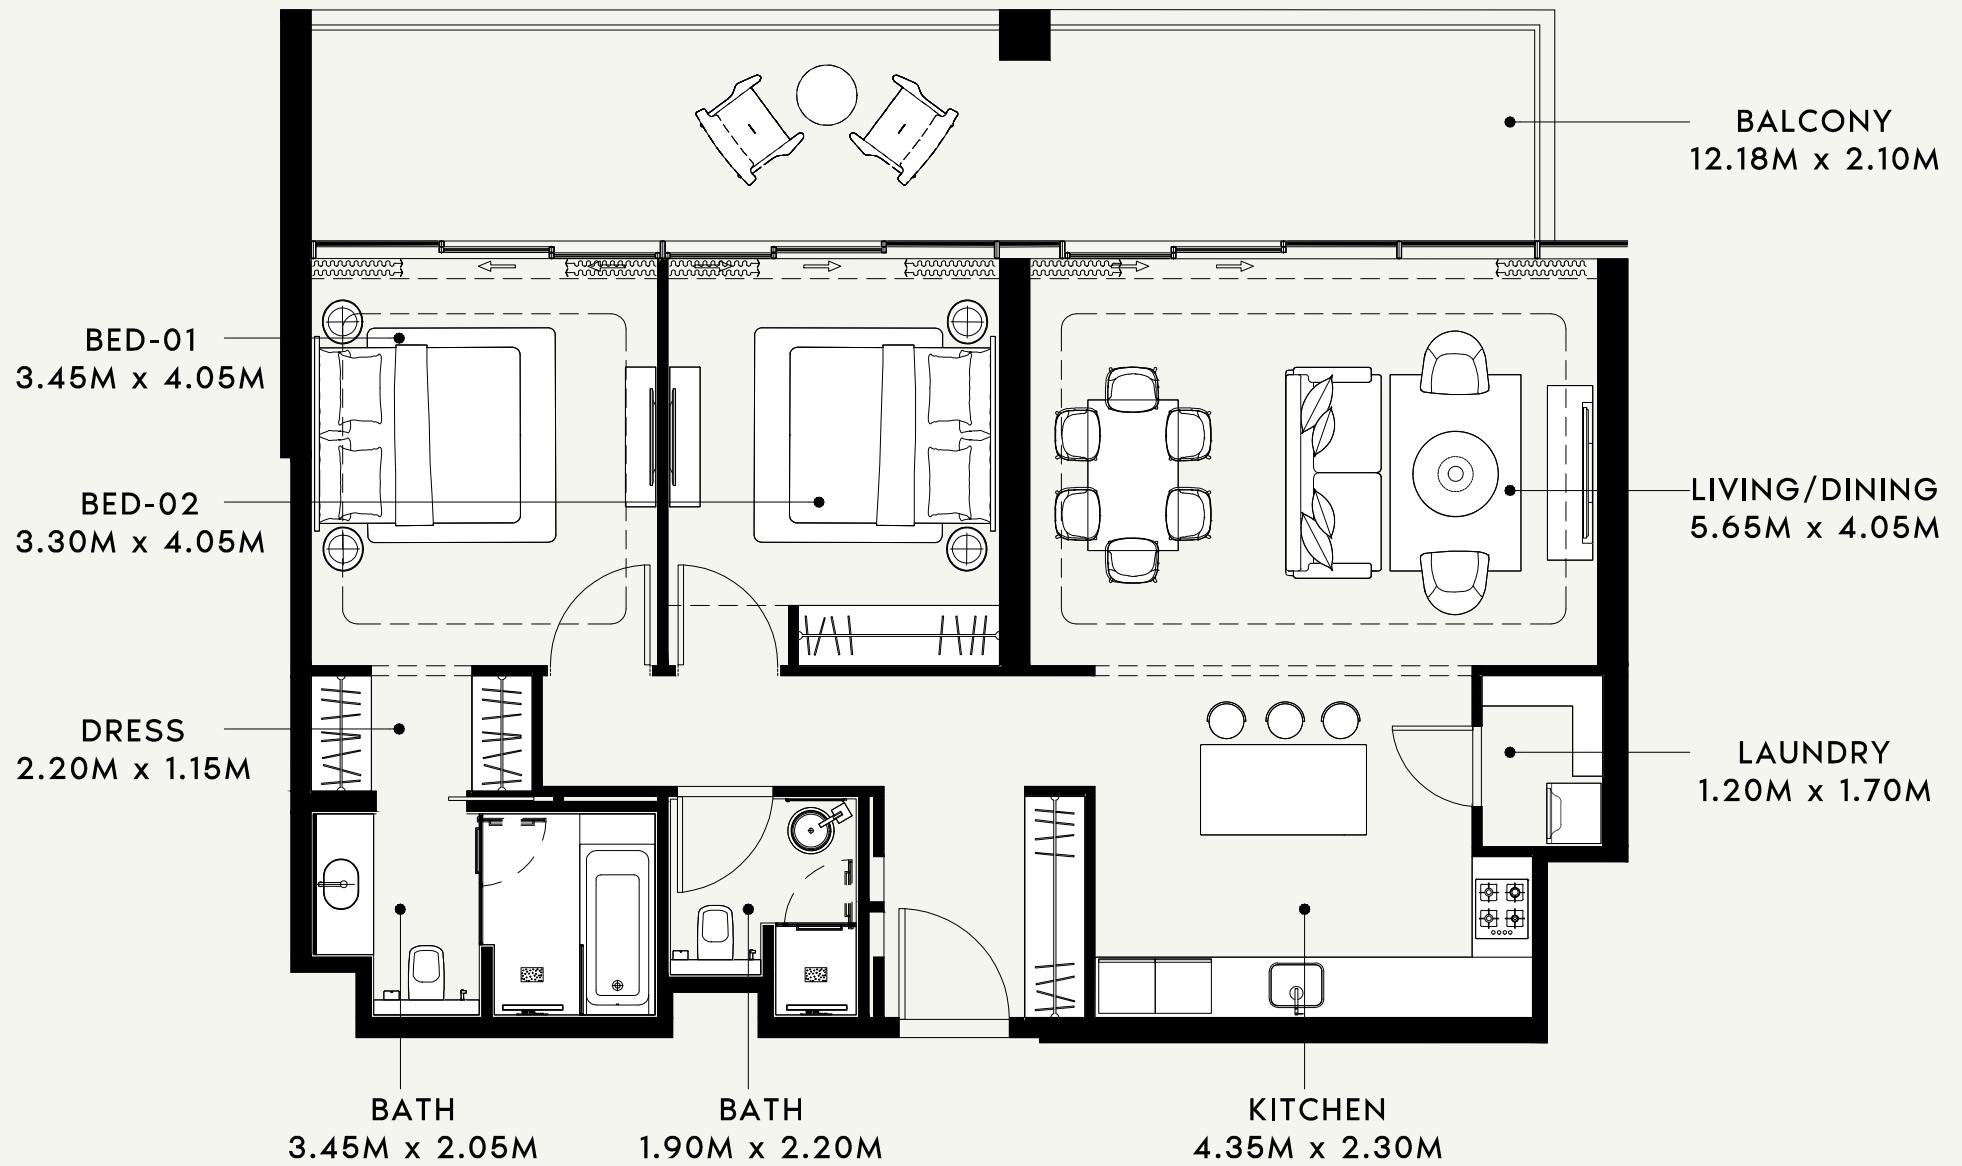

SCALE : 1:75

AZIZI

FLOOR NO:

6th FLOOR

APARTMENT AREA:

1070.05 SQ.FT. (99.41 SQ.M.)

DISCLAIMER:

THE COLORED MARKETING FLOOR PLANS PROVIDED BY THE DEVELOPER ARE FOR ILLUSTRATIVE PURPOSES ONLY. ACTUAL DIMENSIONS, LAYOUT, AND FINISHES MAY VARY FROM THOSE DEPICTED IN THE PLANS. FURNITURE, FIXTURES, AND EQUIPMENT SHOWN IN THE PLANS ARE FOR DECORATIVE PURPOSES ONLY AND ARE NOT INCLUDED IN THE PURCHASE OR LEASE OF THE PROPERTY. THE DEVELOPER RESERVES THE RIGHT TO MAKE MODIFICATIONS, REVISIONS, AND CHANGES TO THE FLOOR PLANS, SPECIFICATIONS, AND FEATURES WITHOUT PRIOR NOTICE.

PROJECT NAME / BUILDING:

RIVIERA 60

UNIT TYPE:

2 BED ROOM(TYPE-01)

BALCONY AREA:


292.03 SQ.FT. (27.13 SQ.M.)

TOTAL APARTMENT AREA:

1362.08 SQ.FT. (126.54 SQ.M.)


APARTMENT NO:

610

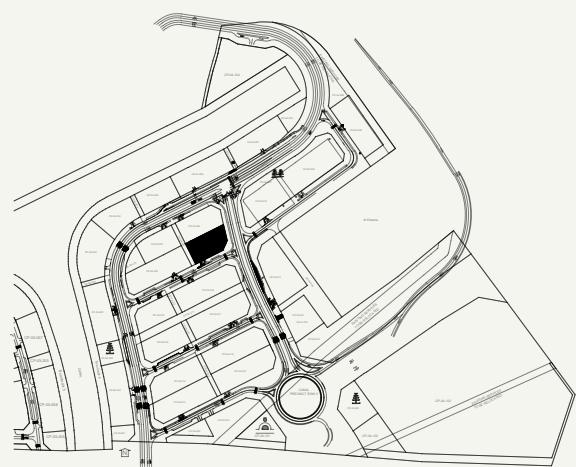

SCALE : N.T.S



NEIGHBOUR

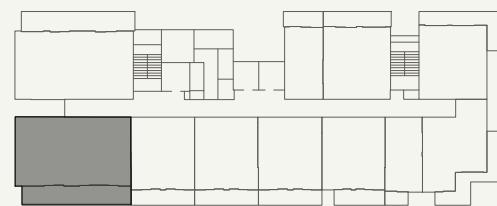


ROAD

SCALE : N.T.S



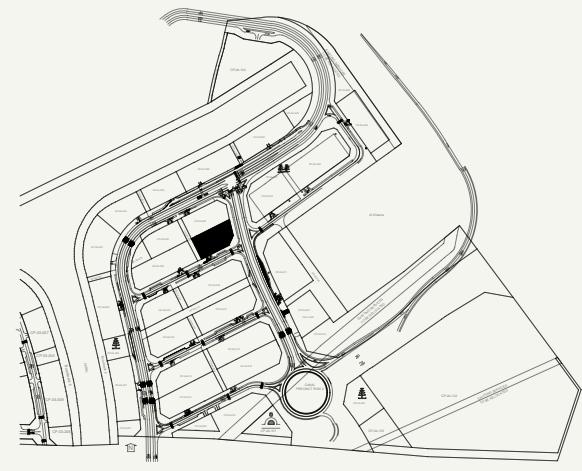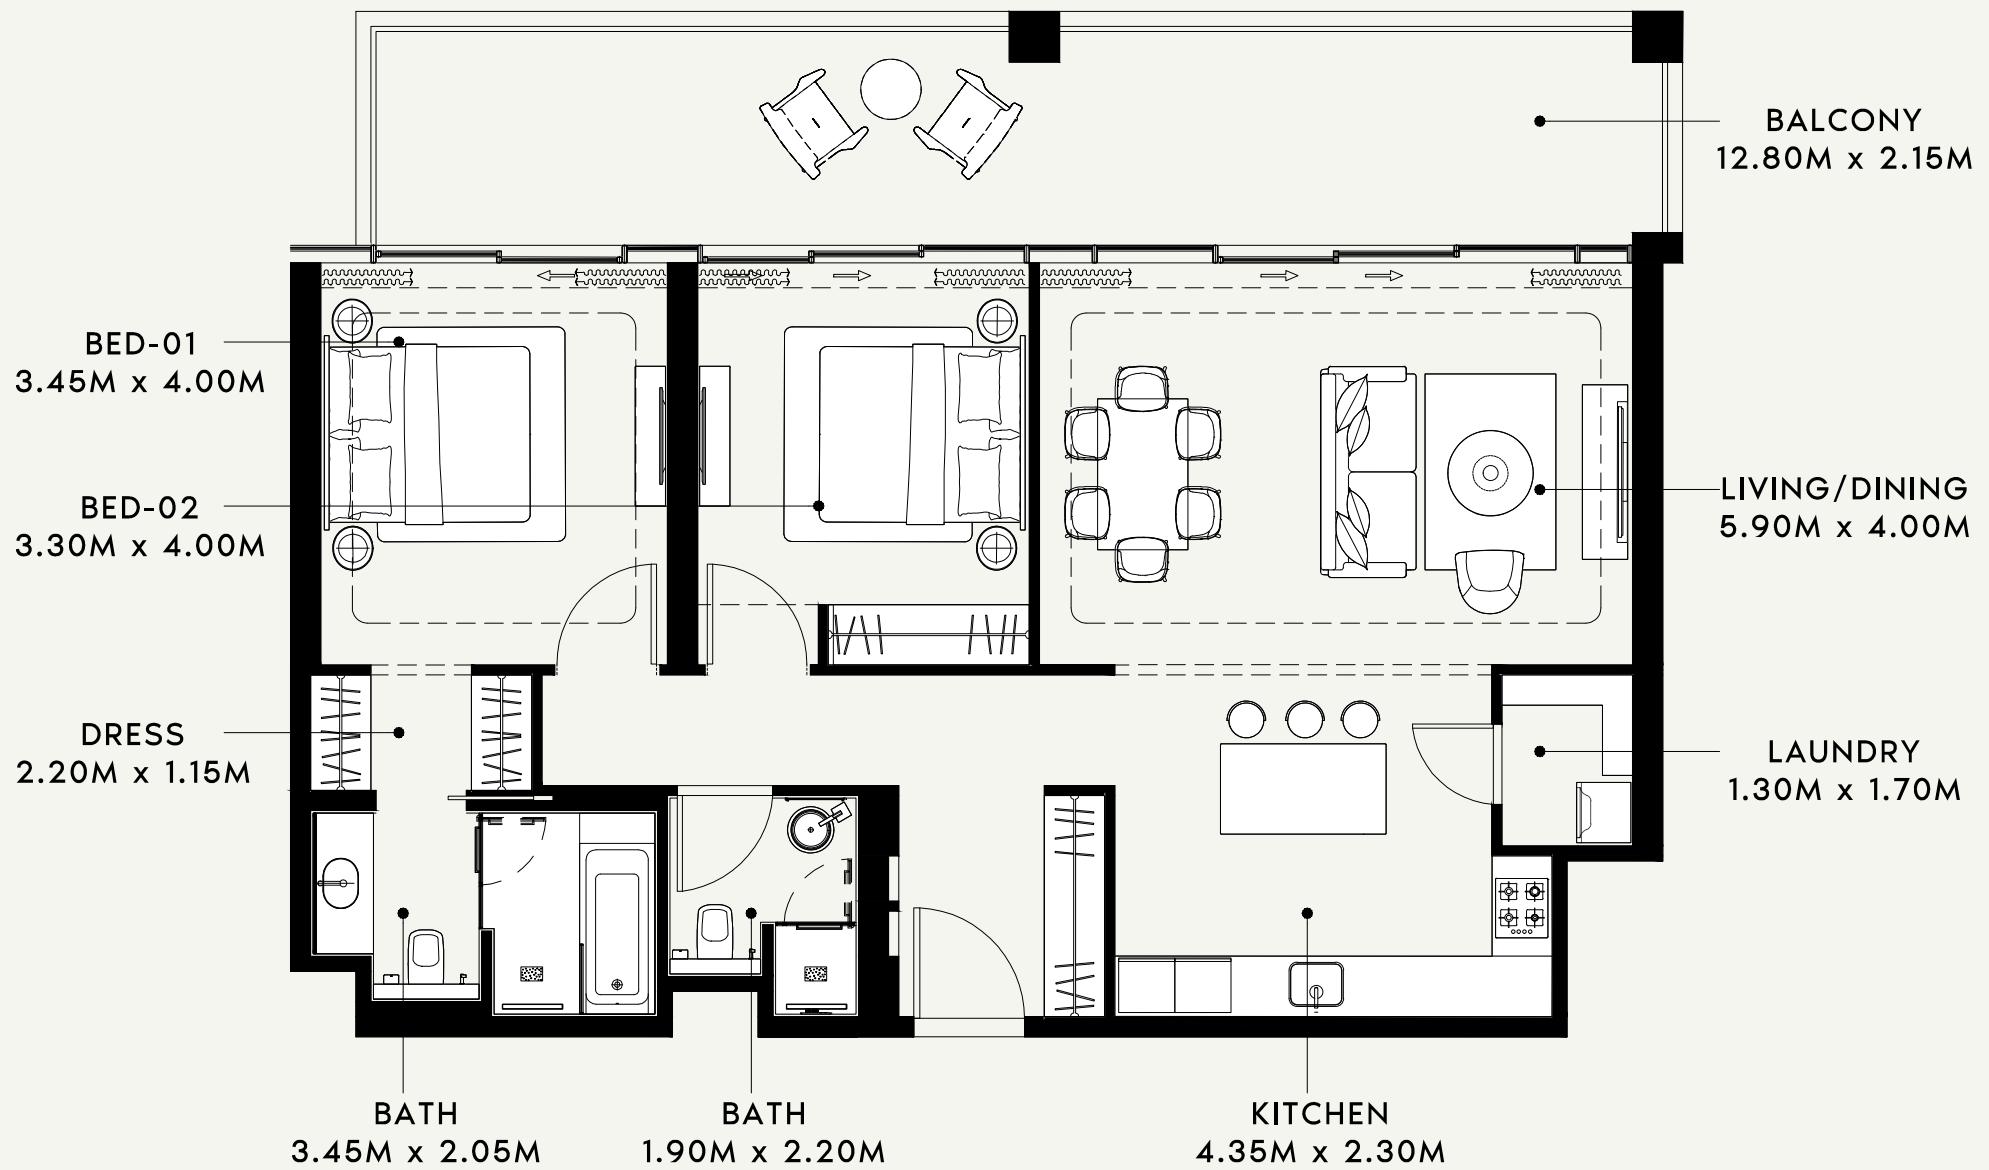

NEIGHBOUR

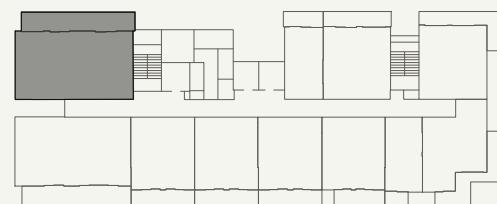

SCALE : N.T.S

AZIZI

FLOOR NO:
6th FLOOR

UNIT TYPE:
2 BED ROOM(TYPE-02)

APARTMENT AREA:
1085.01 SQ.FT. (100.80 SQ.M.)


BALCONY AREA:
308.50 SQ.FT. (28.66 SQ.M.)

DISCLAIMER:
THE COLORED MARKETING FLOOR PLANS PROVIDED BY THE DEVELOPER ARE FOR ILLUSTRATIVE PURPOSES ONLY. ACTUAL DIMENSIONS, LAYOUT, AND FINISHES MAY VARY FROM THOSE DEPICTED IN THE PLANS. FURNITURE, FIXTURES, AND EQUIPMENT SHOWN IN THE PLANS ARE FOR DECORATIVE PURPOSES ONLY AND ARE NOT INCLUDED IN THE PURCHASE OR LEASE OF THE PROPERTY. THE DEVELOPER RESERVES THE RIGHT TO MAKE MODIFICATIONS, REVISIONS, AND CHANGES TO THE FLOOR PLANS, SPECIFICATIONS, AND FEATURES WITHOUT PRIOR NOTICE.

TOTAL APARTMENT AREA:
1393.51 SQ.FT. (129.46 SQ.M.)

PROJECT NAME / BUILDING:
RIVIERA 60

APARTMENT NO:
611

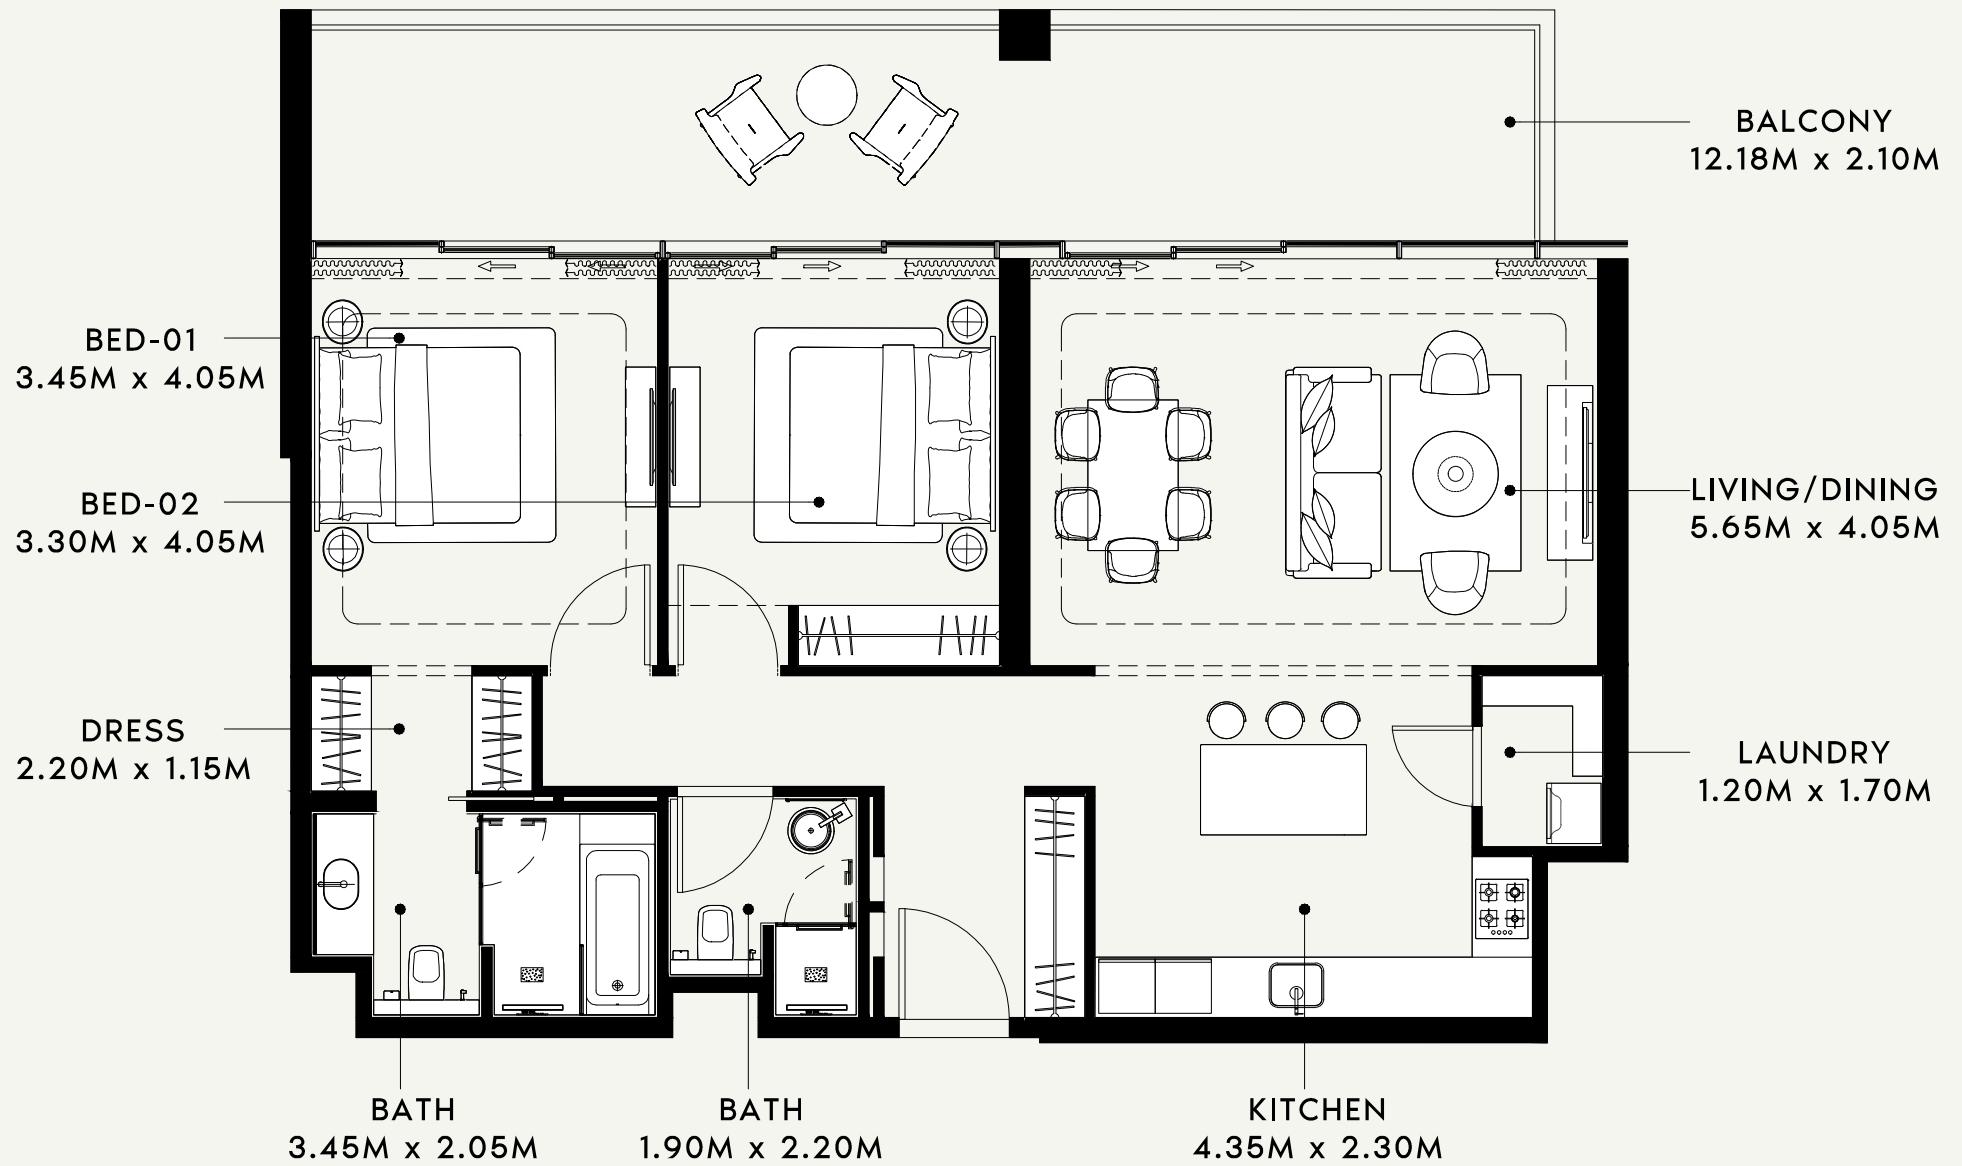

SCALE : 1:75

AZIZI

FLOOR NO:

7th FLOOR

APARTMENT AREA:

1070.59 SQ.FT. (99.46 SQ.M.)

DISCLAIMER:

THE COLORED MARKETING FLOOR PLANS PROVIDED BY THE DEVELOPER ARE FOR ILLUSTRATIVE PURPOSES ONLY. ACTUAL DIMENSIONS, LAYOUT, AND FINISHES MAY VARY FROM THOSE DEPICTED IN THE PLANS. FURNITURE, FIXTURES, AND EQUIPMENT SHOWN IN THE PLANS ARE FOR DECORATIVE PURPOSES ONLY AND ARE NOT INCLUDED IN THE PURCHASE OR LEASE OF THE PROPERTY. THE DEVELOPER RESERVES THE RIGHT TO MAKE MODIFICATIONS, REVISIONS, AND CHANGES TO THE FLOOR PLANS, SPECIFICATIONS, AND FEATURES WITHOUT PRIOR NOTICE.

PROJECT NAME / BUILDING:

RIVIERA 60

UNIT TYPE:

2 BED ROOM(TYPE-01)

BALCONY AREA:


292.67 SQ.FT. (27.19 SQ.M.)

TOTAL APARTMENT AREA:

1363.26 SQ.FT. (126.65 SQ.M.)


APARTMENT NO:

710

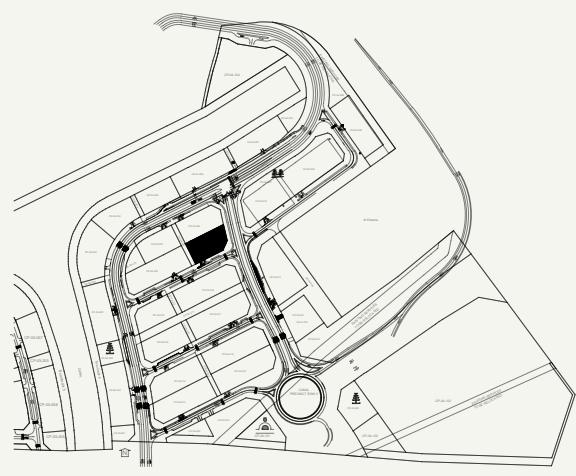

SCALE : N.T.S



NEIGHBOUR

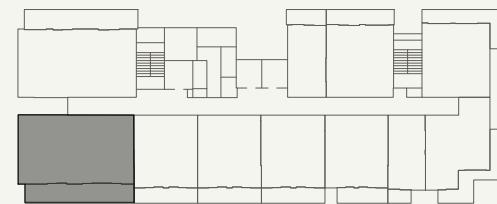


ROAD

SCALE : N.T.S



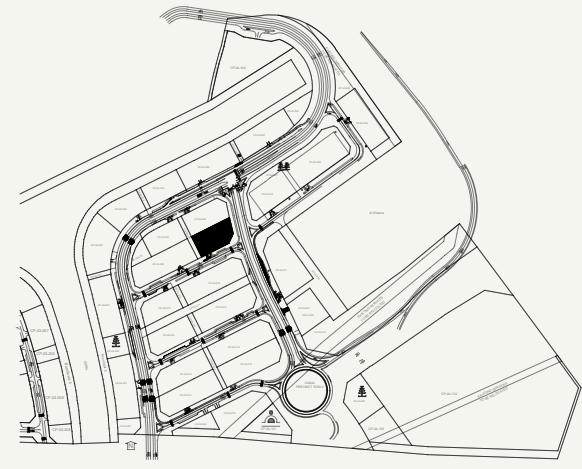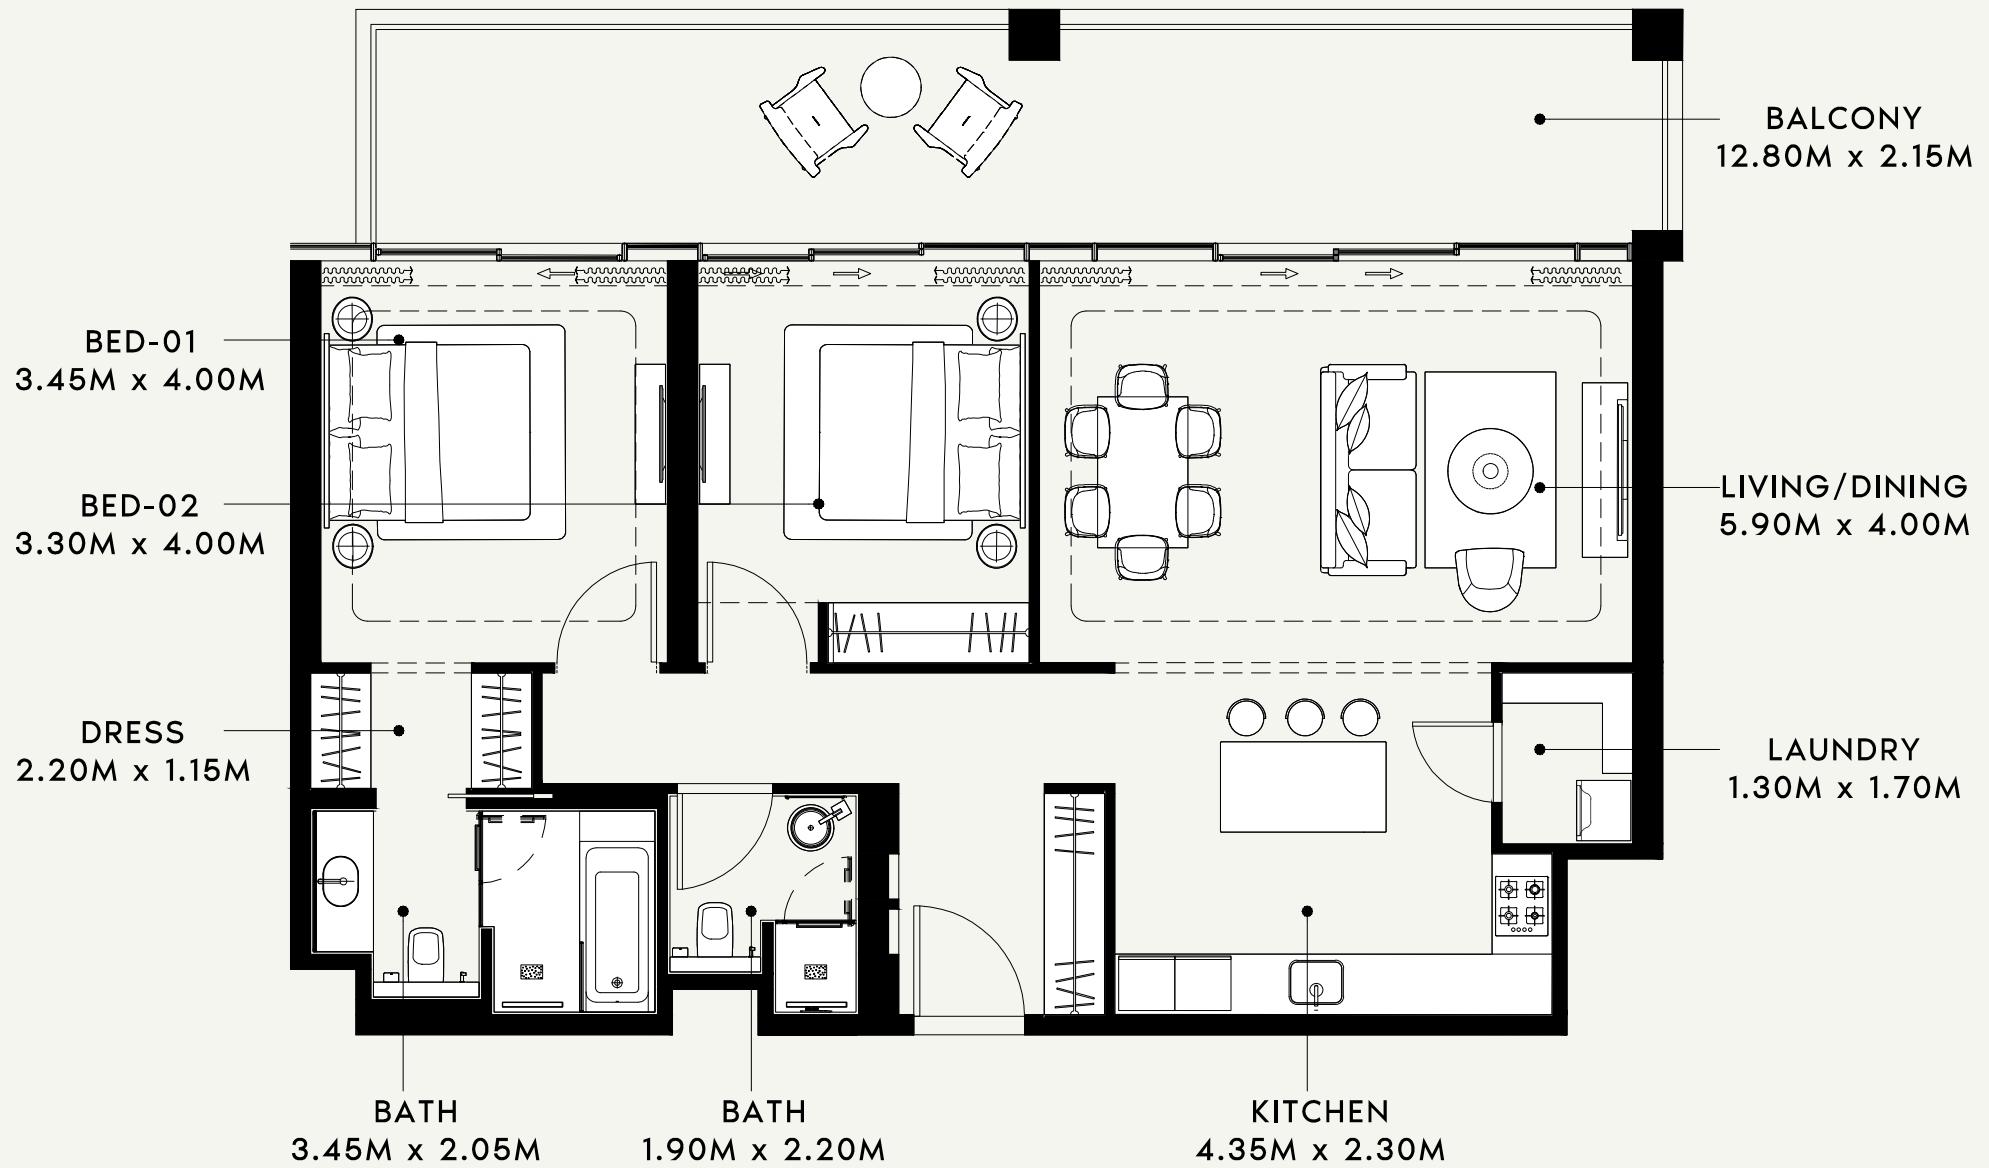

NEIGHBOUR

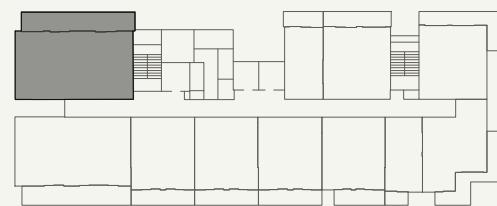

SCALE : N.T.S

AZIZI

FLOOR NO:

7th FLOOR

APARTMENT AREA:

1085.33 SQ.FT. (100.83 SQ.M.)

DISCLAIMER:

THE COLORED MARKETING FLOOR PLANS PROVIDED BY THE DEVELOPER ARE FOR ILLUSTRATIVE PURPOSES ONLY. ACTUAL DIMENSIONS, LAYOUT, AND FINISHES MAY VARY FROM THOSE DEPICTED IN THE PLANS. FURNITURE, FIXTURES, AND EQUIPMENT SHOWN IN THE PLANS ARE FOR DECORATIVE PURPOSES ONLY AND ARE NOT INCLUDED IN THE PURCHASE OR LEASE OF THE PROPERTY. THE DEVELOPER RESERVES THE RIGHT TO MAKE MODIFICATIONS, REVISIONS, AND CHANGES TO THE FLOOR PLANS, SPECIFICATIONS, AND FEATURES WITHOUT PRIOR NOTICE.

PROJECT NAME / BUILDING:

RIVIERA 60

UNIT TYPE:

2 BED ROOM(TYPE-02)

BALCONY AREA:


308.50 SQ.FT. (28.66 SQ.M.)

TOTAL APARTMENT AREA:

1393.83 SQ.FT. (129.49 SQ.M.)

APARTMENT NO:

711

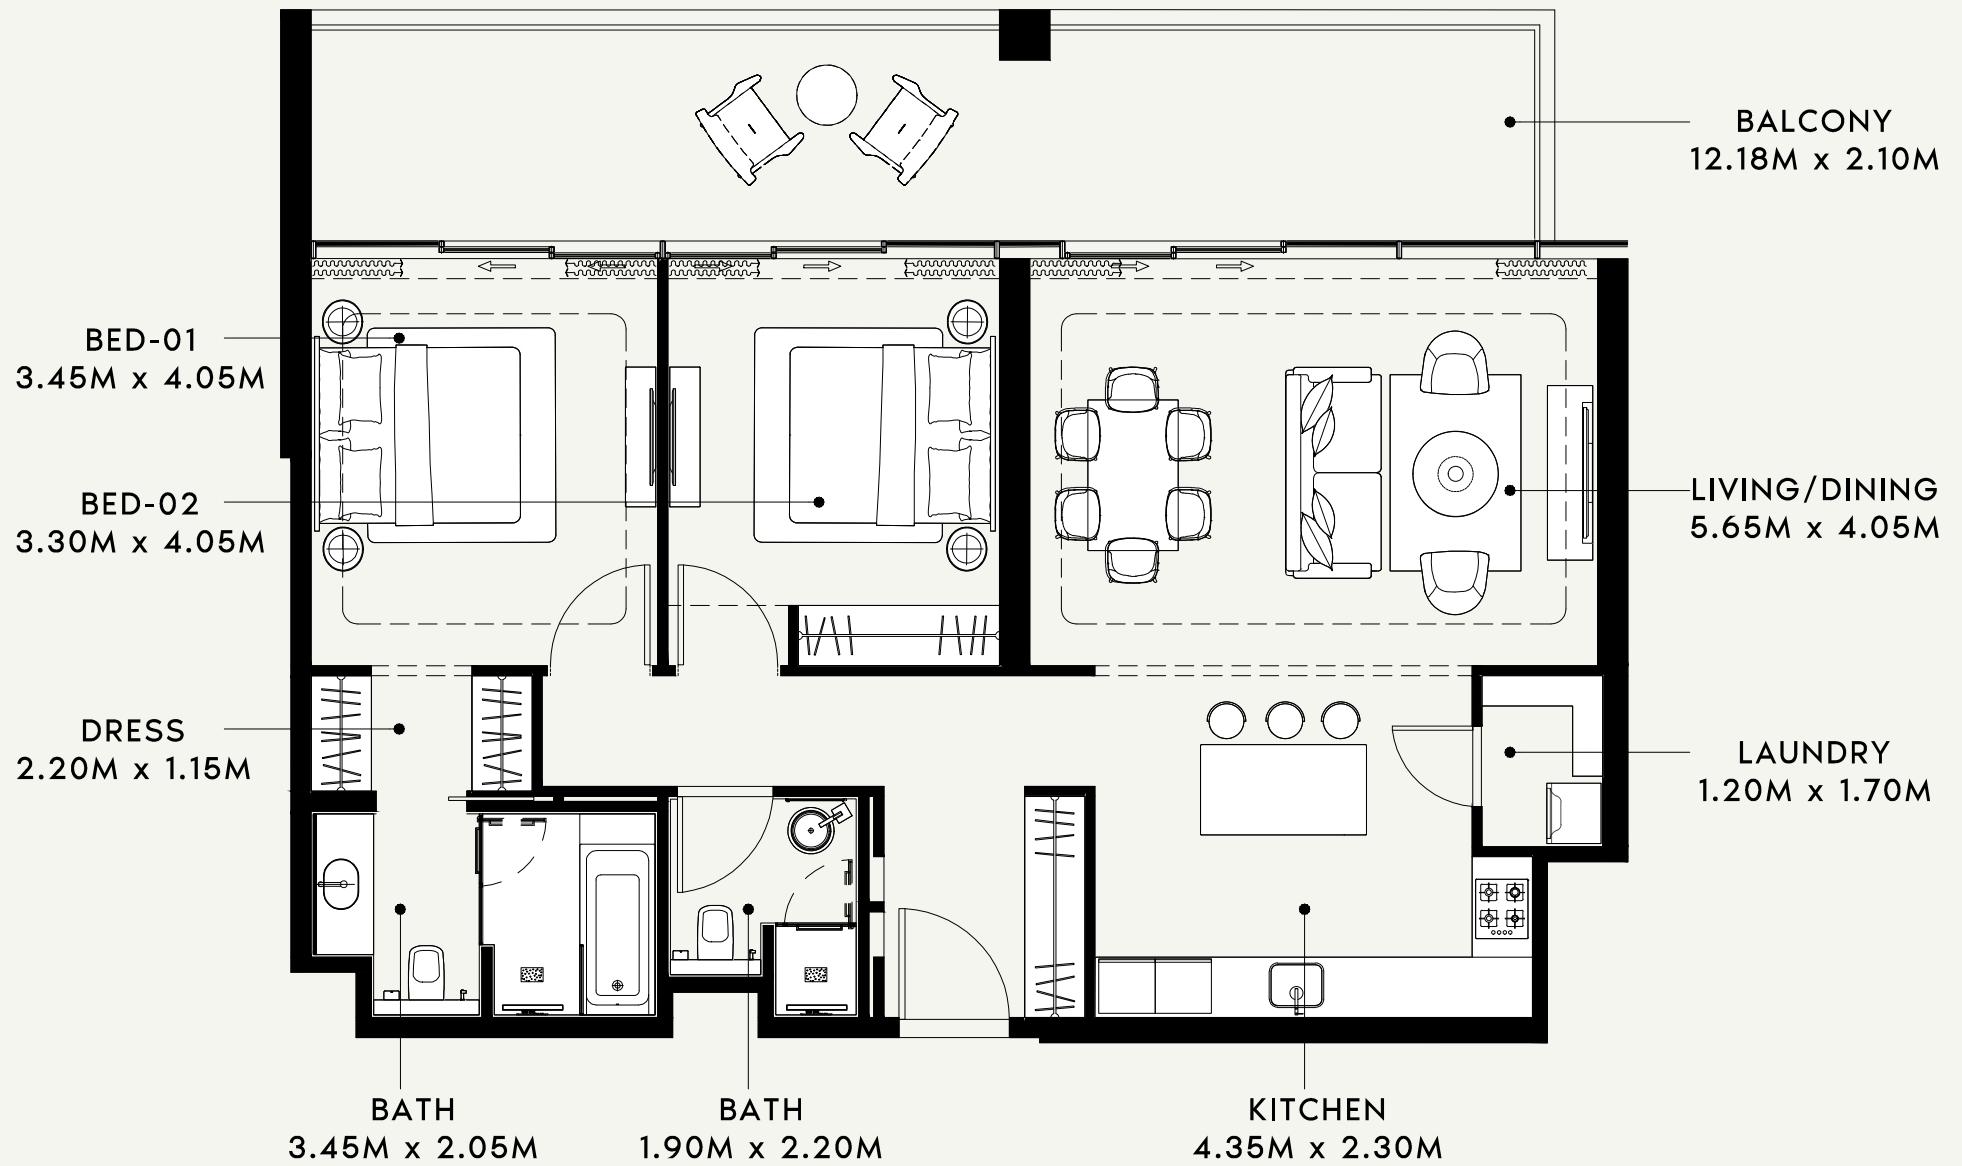

SCALE : 1:75

AZIZI

FLOOR NO:

8th FLOOR

APARTMENT AREA:

1070.59 SQ.FT. (99.46 SQ.M.)

DISCLAIMER:

THE COLORED MARKETING FLOOR PLANS PROVIDED BY THE DEVELOPER ARE FOR ILLUSTRATIVE PURPOSES ONLY. ACTUAL DIMENSIONS, LAYOUT, AND FINISHES MAY VARY FROM THOSE DEPICTED IN THE PLANS. FURNITURE, FIXTURES, AND EQUIPMENT SHOWN IN THE PLANS ARE FOR DECORATIVE PURPOSES ONLY AND ARE NOT INCLUDED IN THE PURCHASE OR LEASE OF THE PROPERTY. THE DEVELOPER RESERVES THE RIGHT TO MAKE MODIFICATIONS, REVISIONS, AND CHANGES TO THE FLOOR PLANS, SPECIFICATIONS, AND FEATURES WITHOUT PRIOR NOTICE.

PROJECT NAME / BUILDING:

RIVIERA 60

UNIT TYPE:

2 BED ROOM(TYPE-01)

BALCONY AREA:


292.67 SQ.FT. (27.19 SQ.M.)

TOTAL APARTMENT AREA:

1363.26 SQ.FT. (126.65 SQ.M.)


APARTMENT NO:

810

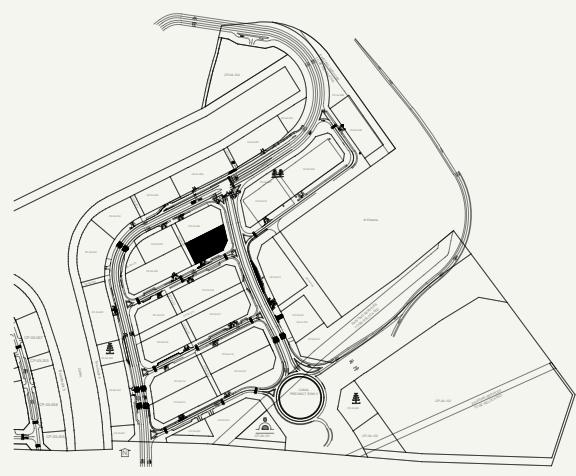

SCALE : N.T.S



NEIGHBOUR

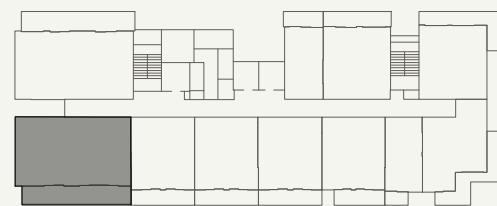


ROAD

SCALE : N.T.S



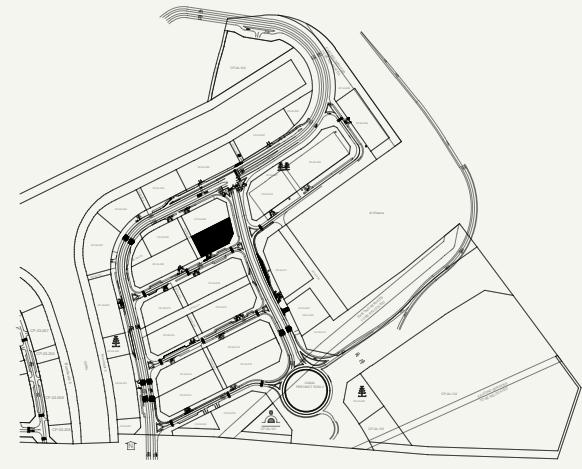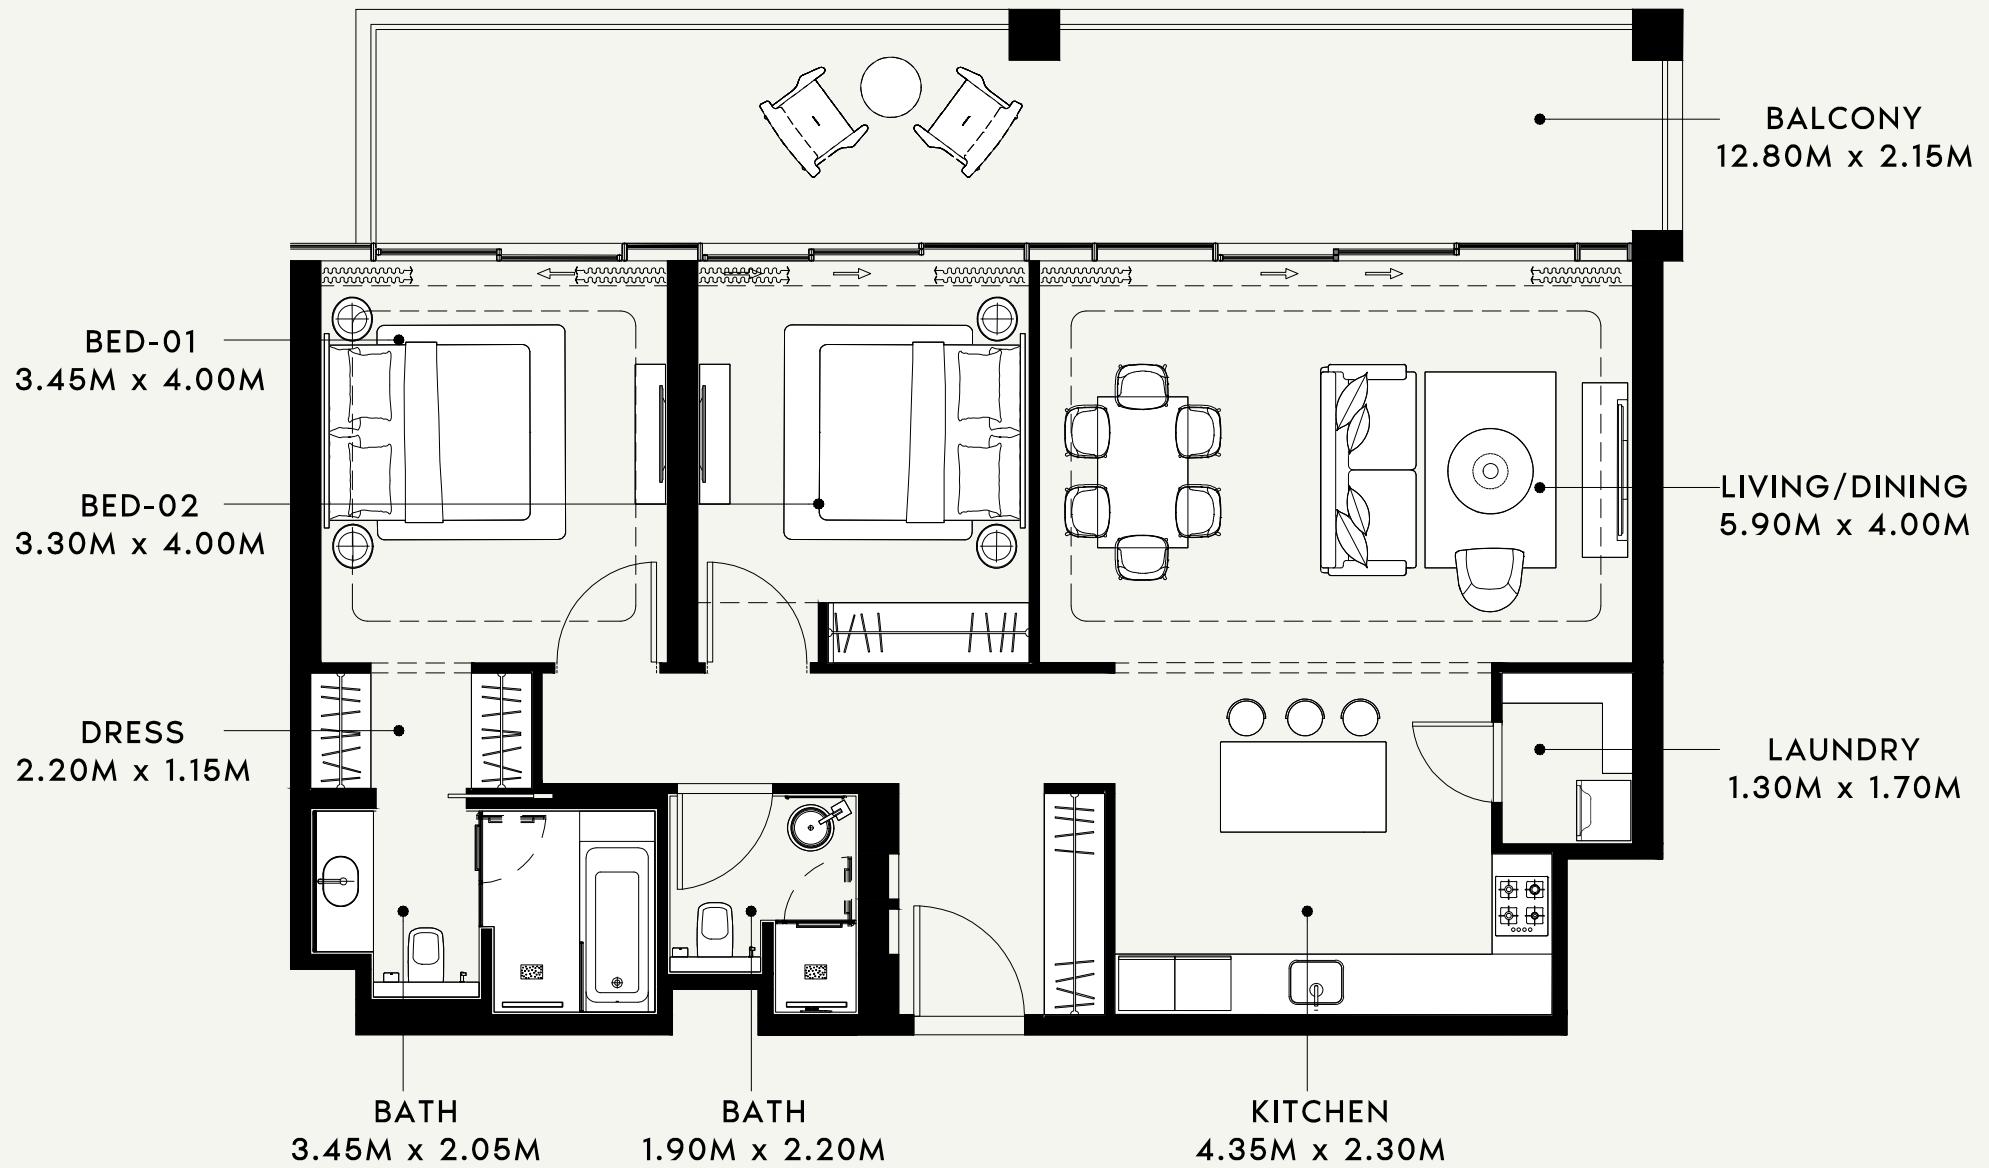

NEIGHBOUR

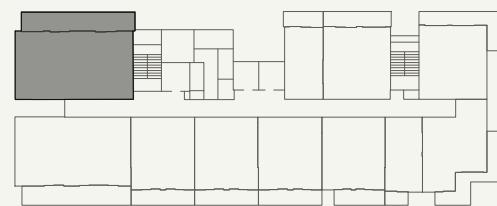

SCALE : N.T.S

AZIZI

FLOOR NO:

8th FLOOR

APARTMENT AREA:

1085.33 SQ.FT. (100.83 SQ.M.)

DISCLAIMER:

THE COLORED MARKETING FLOOR PLANS PROVIDED BY THE DEVELOPER ARE FOR ILLUSTRATIVE PURPOSES ONLY. ACTUAL DIMENSIONS, LAYOUT, AND FINISHES MAY VARY FROM THOSE DEPICTED IN THE PLANS. FURNITURE, FIXTURES, AND EQUIPMENT SHOWN IN THE PLANS ARE FOR DECORATIVE PURPOSES ONLY AND ARE NOT INCLUDED IN THE PURCHASE OR LEASE OF THE PROPERTY. THE DEVELOPER RESERVES THE RIGHT TO MAKE MODIFICATIONS, REVISIONS, AND CHANGES TO THE FLOOR PLANS, SPECIFICATIONS, AND FEATURES WITHOUT PRIOR NOTICE.

PROJECT NAME / BUILDING:

RIVIERA 60

UNIT TYPE:

2 BED ROOM(TYPE-02)

BALCONY AREA:

308.50 SQ.FT. (28.66 SQ.M.)

TOTAL APARTMENT AREA:

1393.83 SQ.FT. (129.49 SQ.M.)

APARTMENT NO:

811

FLOOR PLATES



LEGEND:

	STUDIO	GY	GYM
	1 BEDROOM	MH	MULTIPURPOSE HALL
	(SP) SWIMMING POOL	CA	CHANGING AREA

CA

KIDS INDOOR PLAY AREA

TV

T.V ROOM

SCALE : 1:300



SCALE : N.T.S



AZIZI

FLOOR NO:

1st FLOOR

UNIT TYPE:


APARTMENTS

DISCLAIMER:

THE COLORED MARKETING FLOOR PLANS PROVIDED BY THE DEVELOPER ARE FOR ILLUSTRATIVE PURPOSES ONLY. ACTUAL DIMENSIONS, LAYOUT, AND FINISHES MAY VARY FROM THOSE DEPICTED IN THE PLANS. FURNITURE, FIXTURES, AND EQUIPMENT SHOWN IN THE PLANS ARE FOR DECORATIVE PURPOSES ONLY AND ARE NOT INCLUDED IN THE PURCHASE OR LEASE OF THE PROPERTY. THE DEVELOPER RESERVES THE RIGHT TO MAKE MODIFICATIONS, REVISIONS, AND CHANGES TO THE FLOOR PLANS, SPECIFICATIONS, AND FEATURES WITHOUT PRIOR NOTICE.

PROJECT NAME / BUILDING:

RIVIERA 60

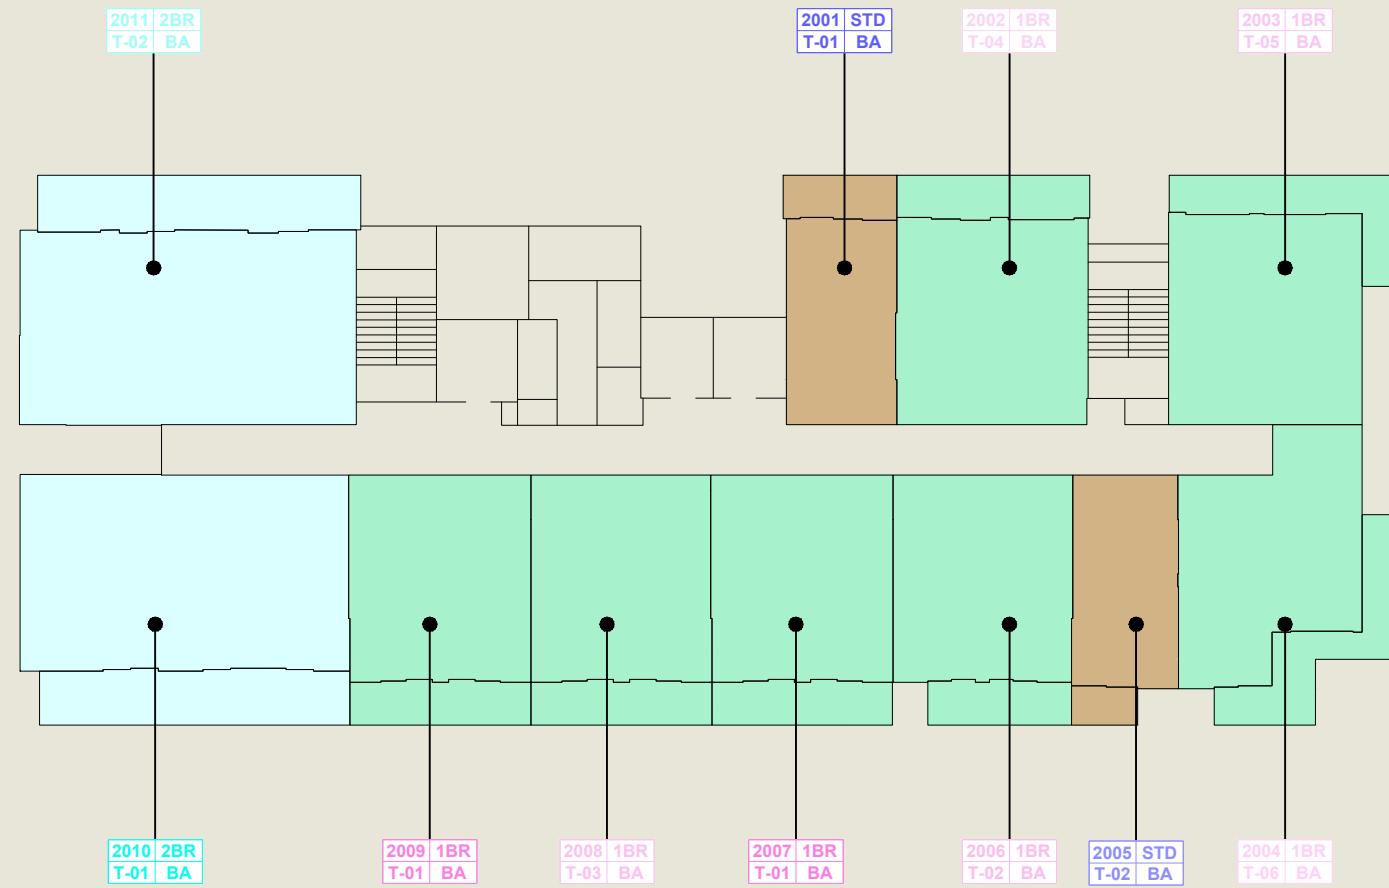

LEGEND:

	STUDIO
	1 BEDROOM
	2 BEDROOM

SCALE : 1:300



SCALE : N.T.S



AZIZI


FLOOR NO:
2nd FLOOR

UNIT TYPE:
APARTMENTS

DISCLAIMER:

THE COLORED MARKETING FLOOR PLANS PROVIDED BY THE DEVELOPER ARE FOR ILLUSTRATIVE PURPOSES ONLY. ACTUAL DIMENSIONS, LAYOUT, AND FINISHES MAY VARY FROM THOSE DEPICTED IN THE PLANS. FURNITURE, FIXTURES, AND EQUIPMENT SHOWN IN THE PLANS ARE FOR DECORATIVE PURPOSES ONLY AND ARE NOT INCLUDED IN THE PURCHASE OR LEASE OF THE PROPERTY. THE DEVELOPER RESERVES THE RIGHT TO MAKE MODIFICATIONS, REVISIONS, AND CHANGES TO THE FLOOR PLANS, SPECIFICATIONS, AND FEATURES WITHOUT PRIOR NOTICE.

PROJECT NAME / BUILDING:
RIVIERA 60

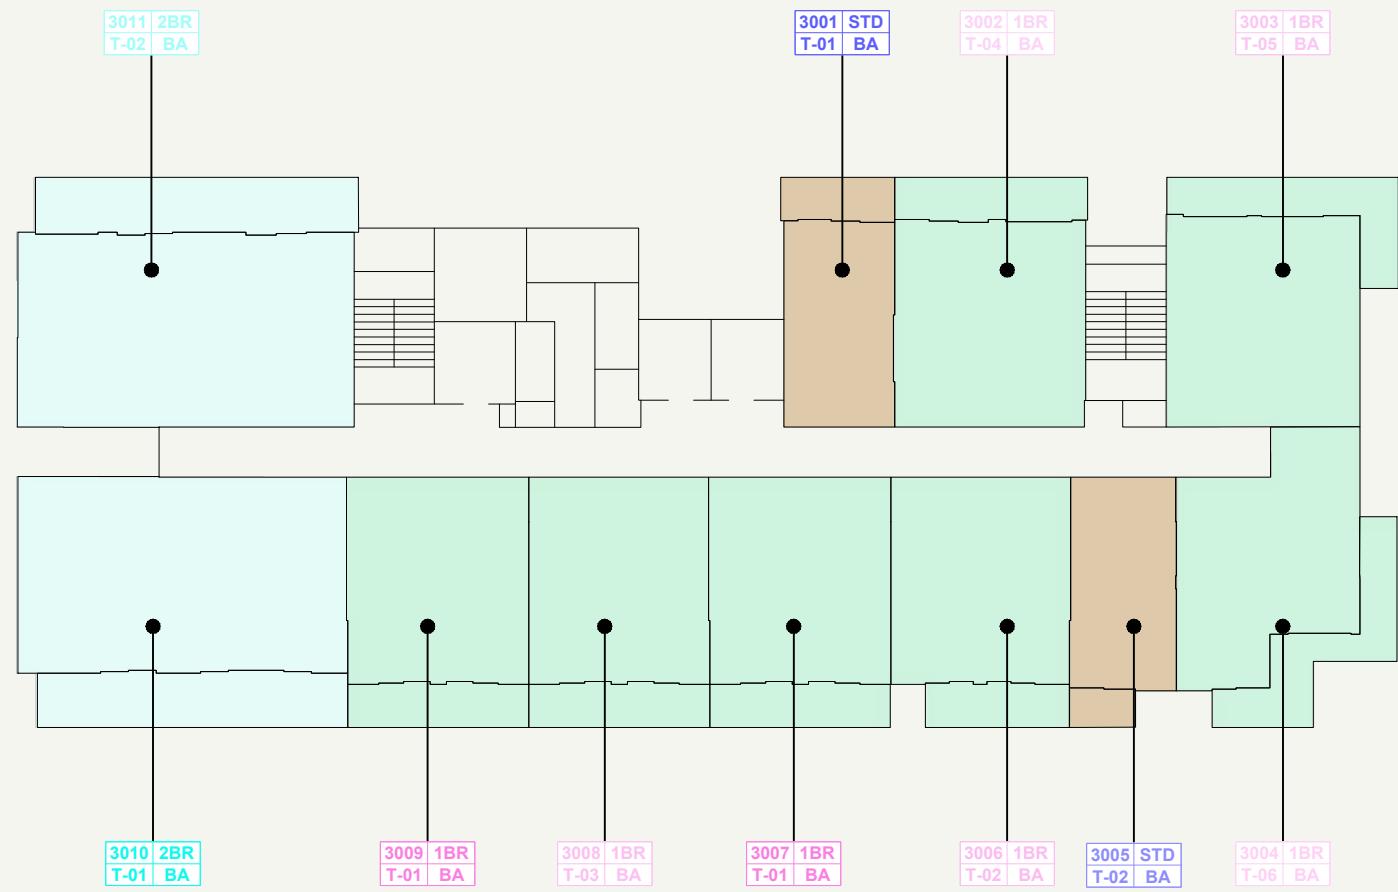

LEGEND:

	STUDIO
	1 BEDROOM
	2 BEDROOM

SCALE : 1:300



SCALE : N.T.S



AZIZI


FLOOR NO:
3rd FLOOR

UNIT TYPE:
APARTMENTS

DISCLAIMER:

THE COLORED MARKETING FLOOR PLANS PROVIDED BY THE DEVELOPER ARE FOR ILLUSTRATIVE PURPOSES ONLY. ACTUAL DIMENSIONS, LAYOUT, AND FINISHES MAY VARY FROM THOSE DEPICTED IN THE PLANS. FURNITURE, FIXTURES, AND EQUIPMENT SHOWN IN THE PLANS ARE FOR DECORATIVE PURPOSES ONLY AND ARE NOT INCLUDED IN THE PURCHASE OR LEASE OF THE PROPERTY. THE DEVELOPER RESERVES THE RIGHT TO MAKE MODIFICATIONS, REVISIONS, AND CHANGES TO THE FLOOR PLANS, SPECIFICATIONS, AND FEATURES WITHOUT PRIOR NOTICE.

PROJECT NAME / BUILDING:
RIVIERA 60

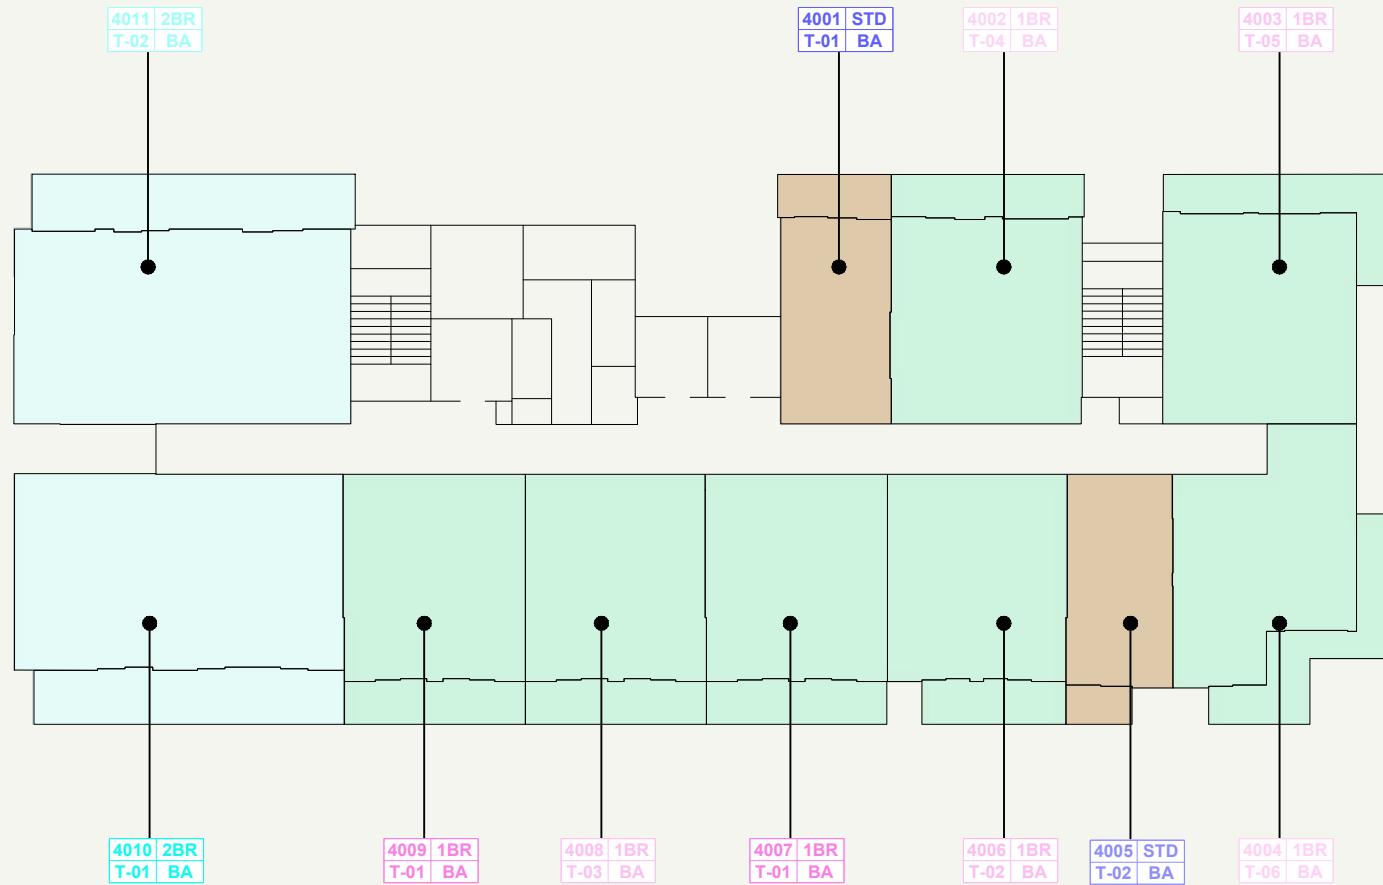

LEGEND:

- STUDIO
- 1 BEDROOM
- 2 BEDROOM

SCALE : 1:300



SCALE : N.T.S



AZIZI


FLOOR NO:
4th FLOOR

UNIT TYPE:
APARTMENTS

DISCLAIMER:

THE COLORED MARKETING FLOOR PLANS PROVIDED BY THE DEVELOPER ARE FOR ILLUSTRATIVE PURPOSES ONLY. ACTUAL DIMENSIONS, LAYOUT, AND FINISHES MAY VARY FROM THOSE DEPICTED IN THE PLANS. FURNITURE, FIXTURES, AND EQUIPMENT SHOWN IN THE PLANS ARE FOR DECORATIVE PURPOSES ONLY AND ARE NOT INCLUDED IN THE PURCHASE OR LEASE OF THE PROPERTY. THE DEVELOPER RESERVES THE RIGHT TO MAKE MODIFICATIONS, REVISIONS, AND CHANGES TO THE FLOOR PLANS, SPECIFICATIONS, AND FEATURES WITHOUT PRIOR NOTICE.

PROJECT NAME / BUILDING:
RIVIERA 60

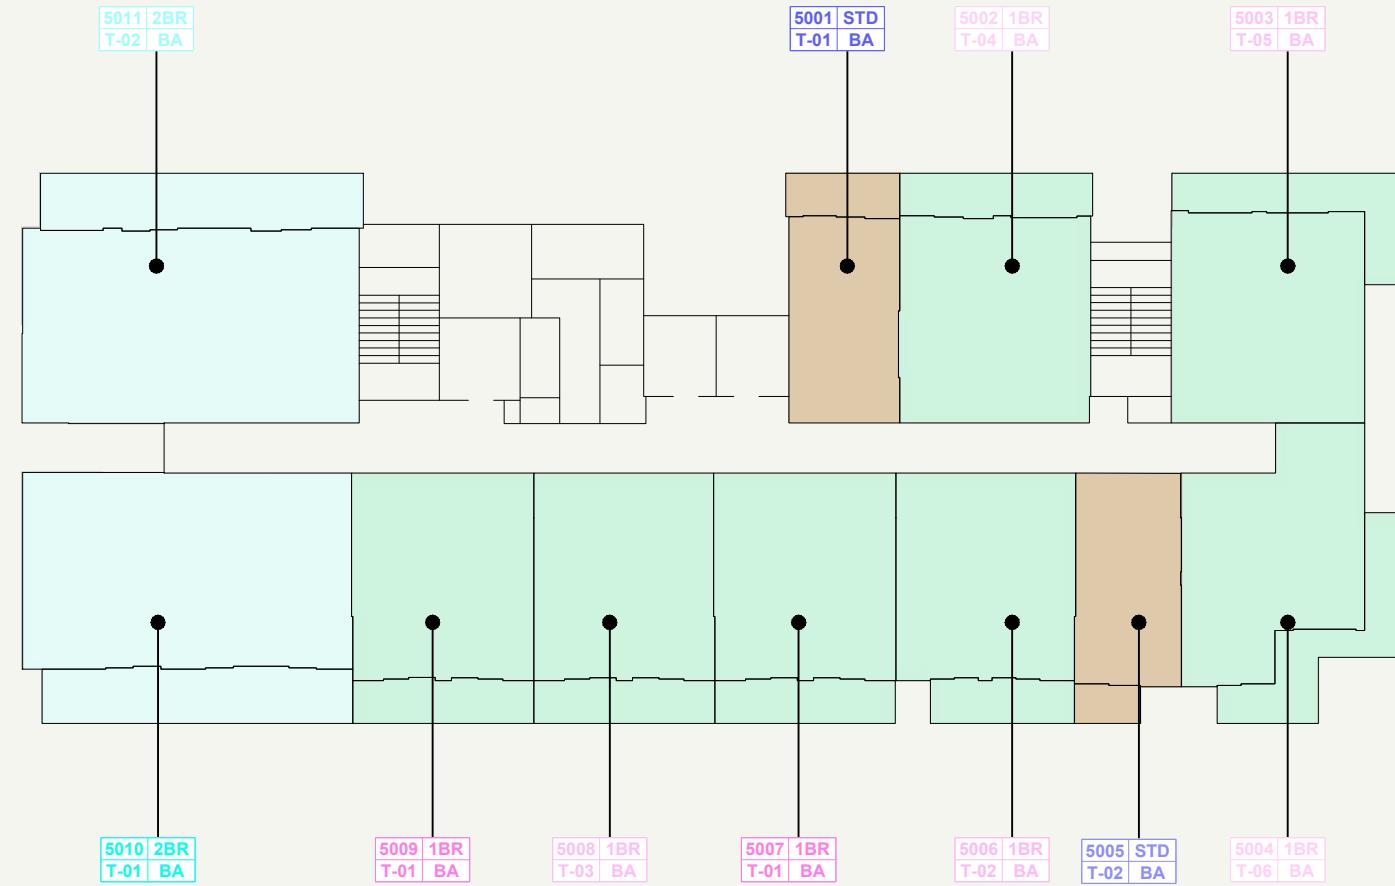

LEGEND:

- STUDIO
- 1 BEDROOM
- 2 BEDROOM

SCALE : 1:300



SCALE : N.T.S



AZIZI


FLOOR NO:
5th FLOOR

UNIT TYPE:
APARTMENTS

DISCLAIMER:

THE COLORED MARKETING FLOOR PLANS PROVIDED BY THE DEVELOPER ARE FOR ILLUSTRATIVE PURPOSES ONLY. ACTUAL DIMENSIONS, LAYOUT, AND FINISHES MAY VARY FROM THOSE DEPICTED IN THE PLANS. FURNITURE, FIXTURES, AND EQUIPMENT SHOWN IN THE PLANS ARE FOR DECORATIVE PURPOSES ONLY AND ARE NOT INCLUDED IN THE PURCHASE OR LEASE OF THE PROPERTY. THE DEVELOPER RESERVES THE RIGHT TO MAKE MODIFICATIONS, REVISIONS, AND CHANGES TO THE FLOOR PLANS, SPECIFICATIONS, AND FEATURES WITHOUT PRIOR NOTICE.

PROJECT NAME / BUILDING:
RIVIERA 60

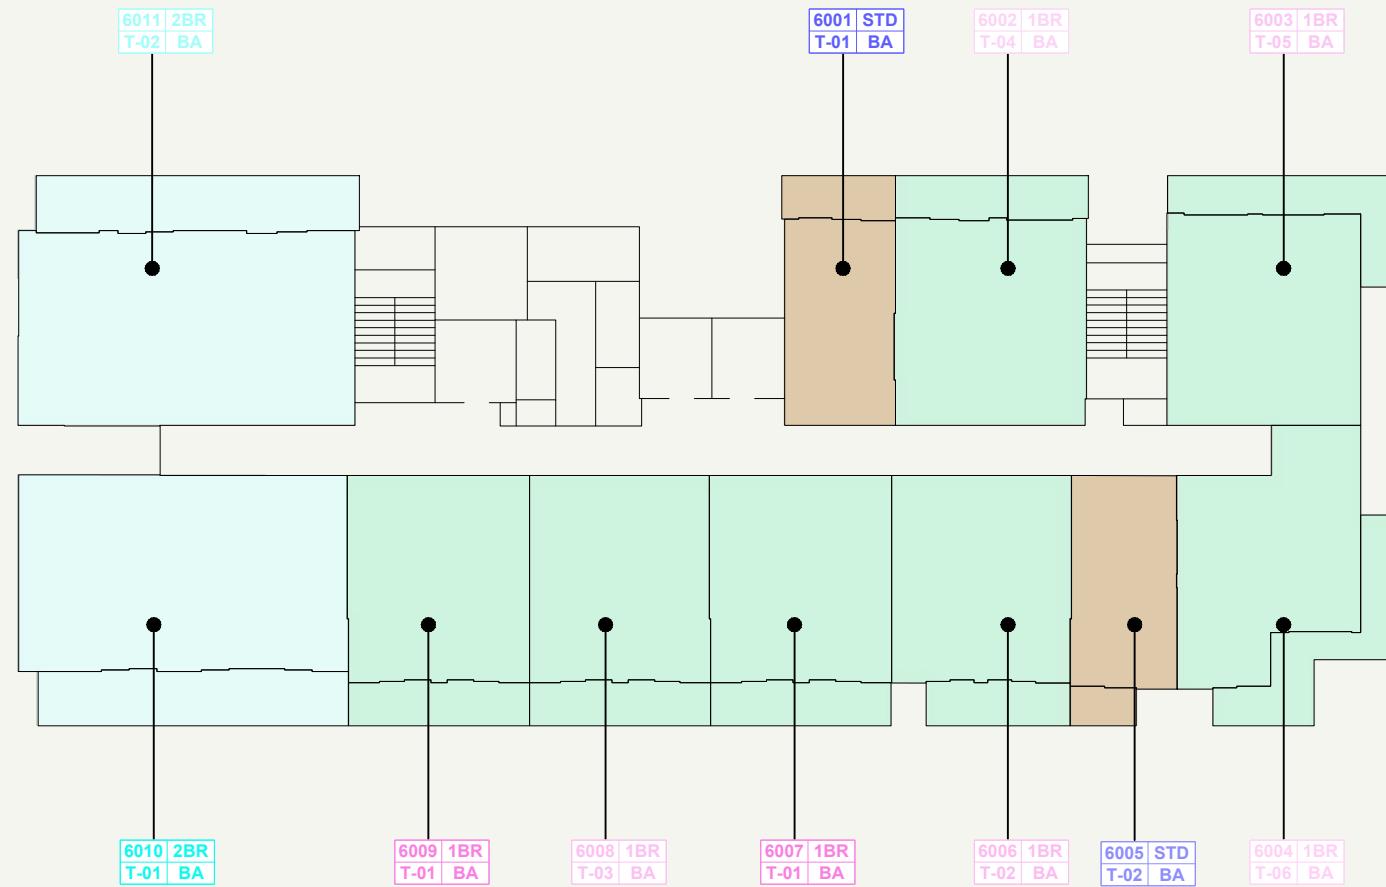

LEGEND:

- STUDIO
- 1 BEDROOM
- 2 BEDROOM

SCALE : 1:300



SCALE : N.T.S



AZIZI


FLOOR NO:
6th FLOOR

UNIT TYPE:
APARTMENTS

DISCLAIMER:

THE COLORED MARKETING FLOOR PLANS PROVIDED BY THE DEVELOPER ARE FOR ILLUSTRATIVE PURPOSES ONLY. ACTUAL DIMENSIONS, LAYOUT, AND FINISHES MAY VARY FROM THOSE DEPICTED IN THE PLANS. FURNITURE, FIXTURES, AND EQUIPMENT SHOWN IN THE PLANS ARE FOR DECORATIVE PURPOSES ONLY AND ARE NOT INCLUDED IN THE PURCHASE OR LEASE OF THE PROPERTY. THE DEVELOPER RESERVES THE RIGHT TO MAKE MODIFICATIONS, REVISIONS, AND CHANGES TO THE FLOOR PLANS, SPECIFICATIONS, AND FEATURES WITHOUT PRIOR NOTICE.

PROJECT NAME / BUILDING:
RIVIERA 60

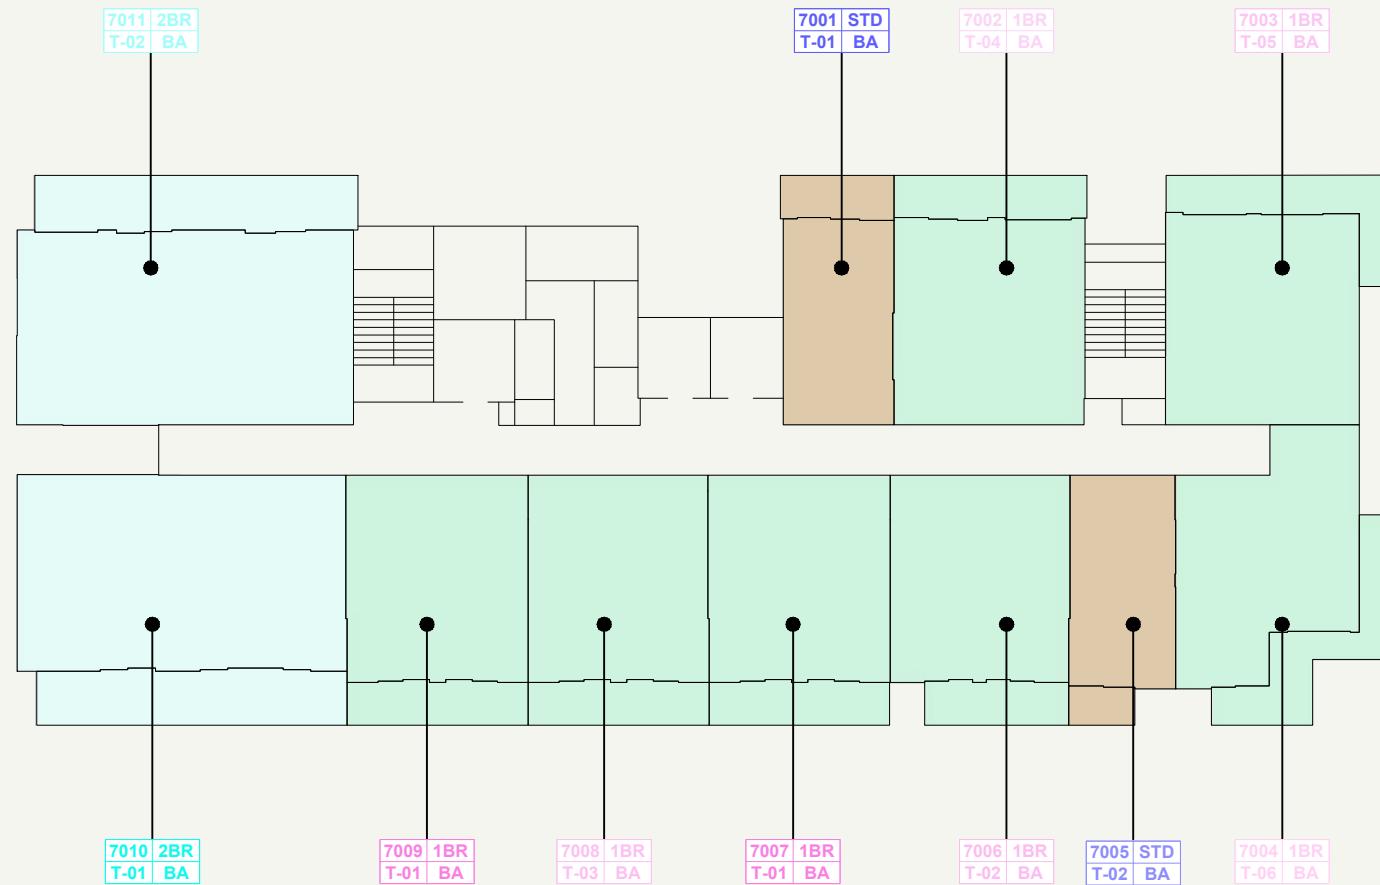

LEGEND:

- STUDIO
- 1 BEDROOM
- 2 BEDROOM

SCALE : 1:300



SCALE : N.T.S



AZIZI


FLOOR NO:
7th FLOOR

UNIT TYPE:
APARTMENTS

DISCLAIMER:

THE COLORED MARKETING FLOOR PLANS PROVIDED BY THE DEVELOPER ARE FOR ILLUSTRATIVE PURPOSES ONLY. ACTUAL DIMENSIONS, LAYOUT, AND FINISHES MAY VARY FROM THOSE DEPICTED IN THE PLANS. FURNITURE, FIXTURES, AND EQUIPMENT SHOWN IN THE PLANS ARE FOR DECORATIVE PURPOSES ONLY AND ARE NOT INCLUDED IN THE PURCHASE OR LEASE OF THE PROPERTY. THE DEVELOPER RESERVES THE RIGHT TO MAKE MODIFICATIONS, REVISIONS, AND CHANGES TO THE FLOOR PLANS, SPECIFICATIONS, AND FEATURES WITHOUT PRIOR NOTICE.

PROJECT NAME / BUILDING:
RIVIERA 60

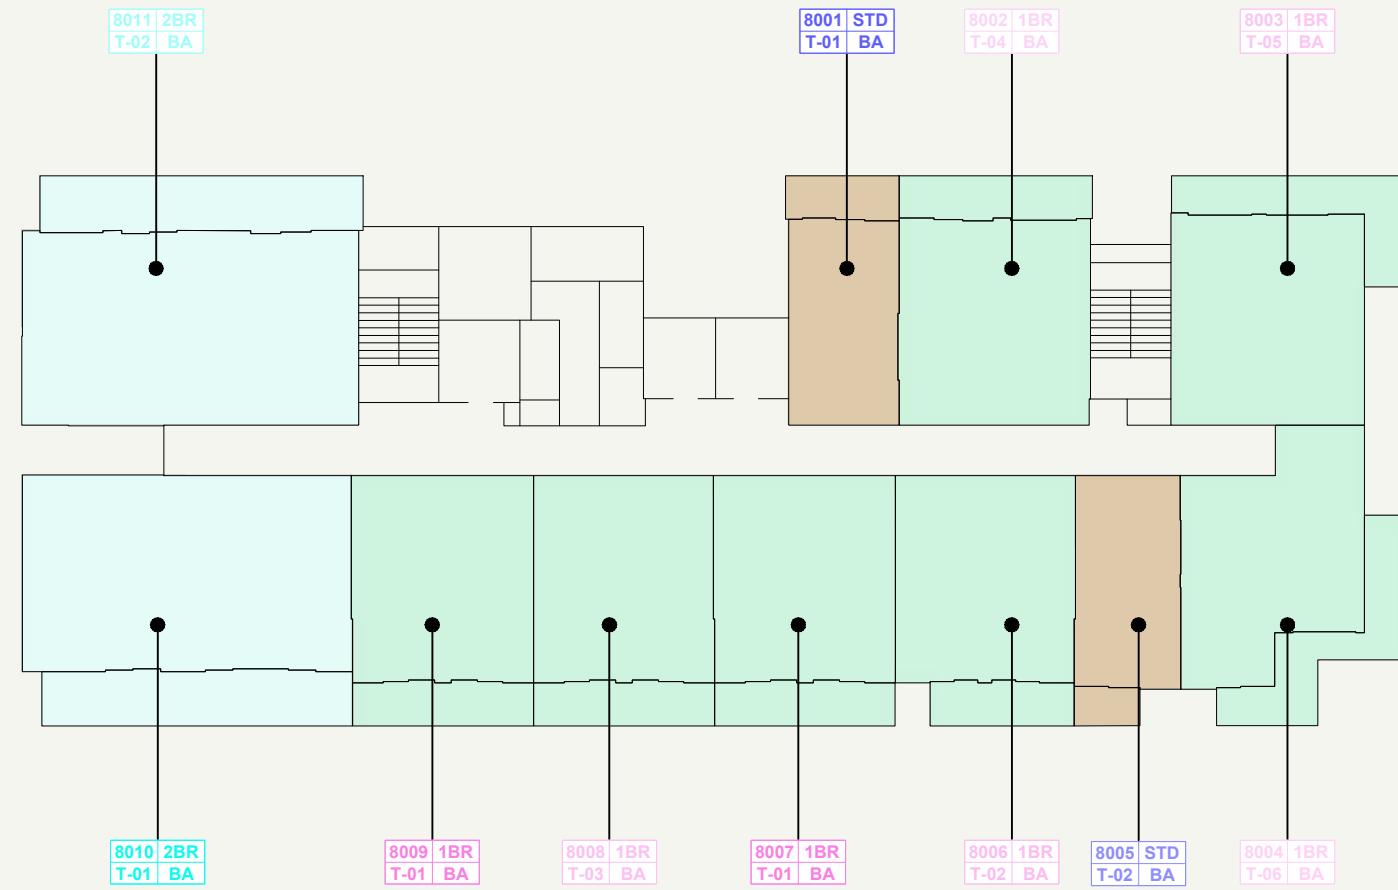

LEGEND:

- STUDIO
- 1 BEDROOM
- 2 BEDROOM

SCALE : 1:300



SCALE : N.T.S



AZIZI

FLOOR NO:
8th FLOOR

UNIT TYPE:
APARTMENTS

DISCLAIMER:

THE COLORED MARKETING FLOOR PLANS PROVIDED BY THE DEVELOPER ARE FOR ILLUSTRATIVE PURPOSES ONLY. ACTUAL DIMENSIONS, LAYOUT, AND FINISHES MAY VARY FROM THOSE DEPICTED IN THE PLANS. FURNITURE, FIXTURES, AND EQUIPMENT SHOWN IN THE PLANS ARE FOR DECORATIVE PURPOSES ONLY AND ARE NOT INCLUDED IN THE PURCHASE OR LEASE OF THE PROPERTY. THE DEVELOPER RESERVES THE RIGHT TO MAKE MODIFICATIONS, REVISIONS, AND CHANGES TO THE FLOOR PLANS, SPECIFICATIONS, AND FEATURES WITHOUT PRIOR NOTICE.

PROJECT NAME / BUILDING:
RIVIERA 60