

4 Bedroom Robinia Corner/End Townhouse - A

Ground Floor: 1,668 sq. ft.

First Floor: 1,488 sq. ft.

Total: 3,156 sq. ft.



1-تشبر الا Razam الواردة الى القبابات النهائية من سطح الحاطن المشطط الى سطح الحاطن المشطط المقابل له وبالوحدات المتربة والإنثنانية 2- قد تختلف أبعاد القطع/ الوحدات عما هو موضح في البرشور وقد يتم عرض أصناف/مخططات الوحدات بنسخة 3- جميع الصور الواردة هي لأغراض التوضيحة فقط 4- جميع التجهيزات والديكورات الداخلية الواردة هي لاغراض التوضيحة فقط، ما يرد حزاف ذلك صراحة 5- تختلف المطلوب، بحسبه في إجزاء التعداديات دون أي مسؤولية مترتبة على ذلك حتى إنما العمل بصورة نهائية.

1-Measurements are indicative 'finish to finish' in Metric & Imperial excluding construction tolerance. 2-Plot/unit dimensions may vary from brochure, and unit types/plans may exist as mirrored versions; 3-All images used are for illustrative purposes only.


4-Unless stated otherwise, all fittings and interior decorative items shown are for illustrative purposes only. 5-The developer reserves the right to make alterations, at its absolute discretion, without any liability whatsoever up to the final 'as built' status.

Ground Floor

ACCESS TO GREEN



First Floor

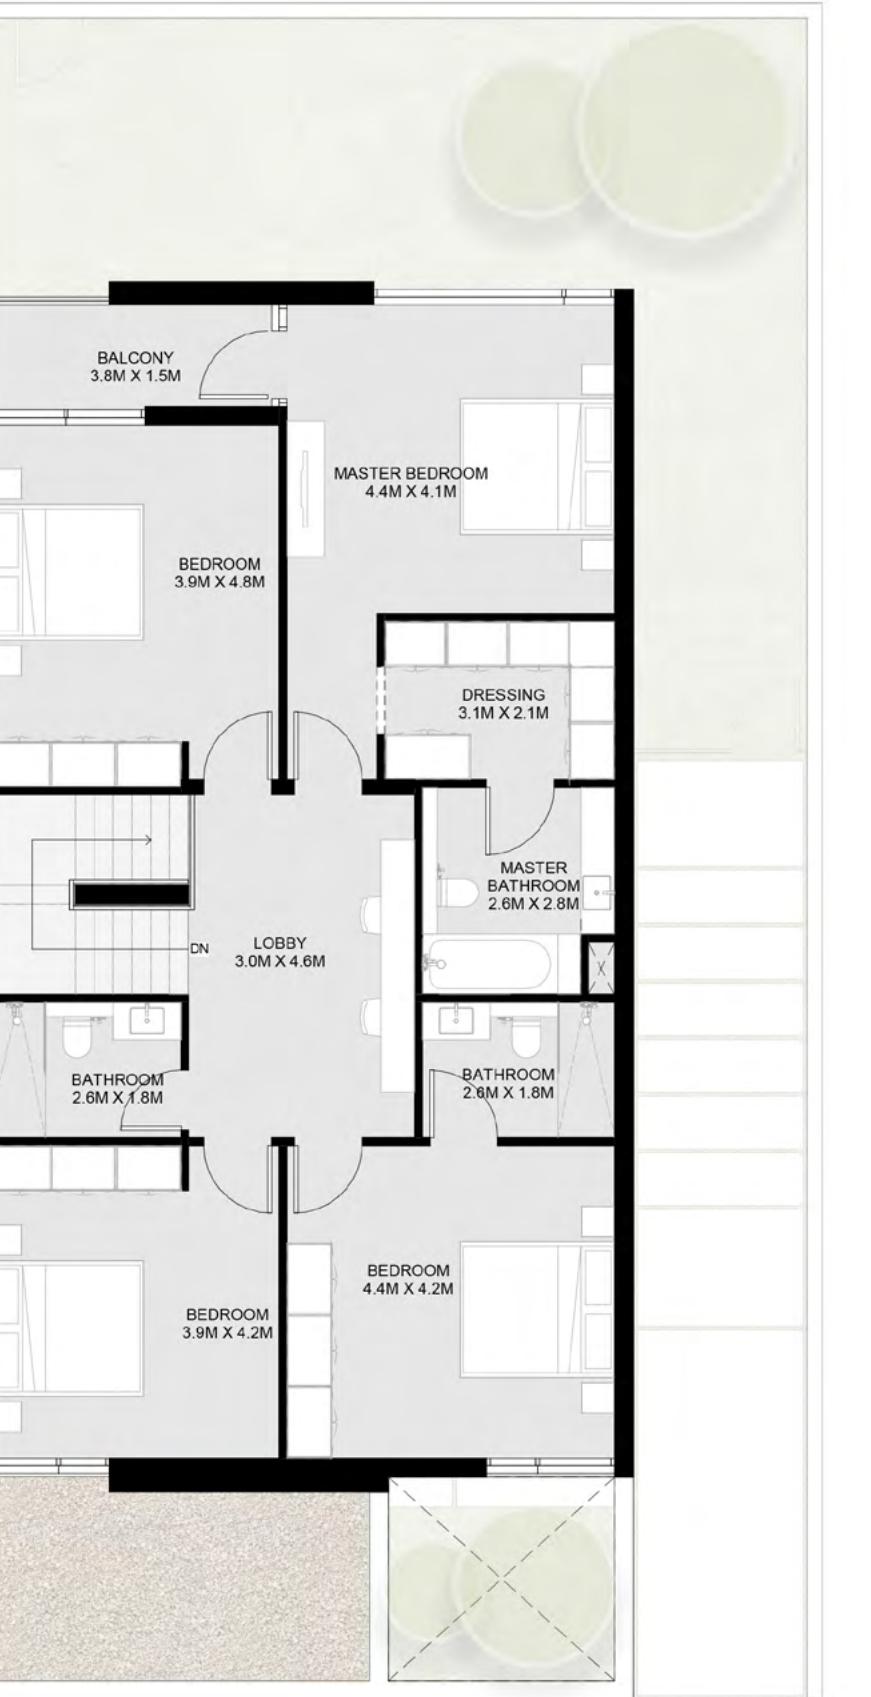

4 Bedroom Robinia Corner/End Townhouse - B

Ground Floor: 1,668 sq. ft.

First Floor: 1,488 sq. ft.

Total: 3,156 sq. ft.



1-تشير الأرقام الواردة إلى القياسات النهائية من سطح الحاطن المشطب إلى سطح الحاطن المشطب المقابل له وبالوحدات المترتبة والإنجلزية باستثناء التفاصيل المسموحة به في الأعمال الإنثانية. 2- قد تختلف أبعاد القطع/ الوحدات عما هو موضح في البرشور وقد يتم عرض أصناف/مخططات الوحدات بنسخ معكوسه. 3- جميع الصور الواردة هي لأغراض التوضيح فقط. 4- جميع التجهيزات والديكورات الداخلية الواردة هي لاغراض التوضيح فقط، ما لم يرد خلاف ذلك صراحة. 5- تختلف المطابق، بحسبه في إجراء التعديلات دون أي مسؤولية مترتبة على ذلك حتى إنما العمل بصورة نهائية.

1-Measurements are indicative 'finish to finish' in Metric & Imperial excluding construction tolerance. 2-Plot/unit dimensions may vary from brochure, and unit types/plans may exist as mirrored versions; 3-All images used are for illustrative purposes only.

4-Unless stated otherwise, all fittings and interior decorative items shown are for illustrative purposes only. 5-The developer reserves the right to make alterations, at its absolute discretion, without any liability whatsoever up to the final 'as built' status.