



PARK LANE
By Heilbronn

HEILBRONN
PROPERTIES
Lifestyle Stories



A photograph of a person sitting on the grass in a park, viewed from behind. The person is wearing a light-colored cap and dark clothing. A bicycle is leaning against a tree to the right. The scene is framed by large trees in the foreground and background, with sunlight filtering through the leaves.

WELCOME TO
PARK LANE
RESIDENCES

Lifestyle Stories

WELCOME TO PARK LANE

AN INVITATION TO
UNPARALLELED ELEGANCE

Nestled in the vibrant Jumeirah Village Circle, Park Lane emerges as a sanctuary of luxury and comfort. This seven-story marvel, brought to life by Heilbronn developers, represents the epitome of refined living in Dubai. With a commitment to meticulous design and quality, Park Lane is not just a residence but a lifestyle destination for those who seek exclusivity.

Prestigious Location: Situated in the heart of Jumeirah Village Circle, offering a harmonious blend of urban energy and suburban tranquility.

Diverse Living Spaces: A selection of studios to three-bedroom apartments designed for modern living.

Anticipated Arrival: Promising to be a beacon of sophistication, with completion expected in Q4-2024.





THE HEART OF NEW DUBAI

A COMMUNITY LIKE NO OTHER

Jumeirah Village Circle stands as a testament to Dubai's vision of a community that embodies a holistic lifestyle. With its blend of urban convenience and green landscapes, JVC offers a dynamic setting that caters to all aspects of modern living. **Living in Harmony**

- JVC's family-friendly environment and cultural diversity make it a vibrant place to live.
- Its strategic location ensures easy access to Dubai's major attractions and business hubs.

Community of

NAKHEEL

PERFECTLY LOCATED

A TRULLY CENTRAL LOCATION

Park Lane is strategically positioned within JVC, ensuring residents enjoy both the serenity of suburban living and the conveniences of city life. Its proximity to essential destinations like malls, schools, and parks underscores Park Lane's appeal as an ideal home base.

The Crossroads of Convenience and Tranquility



| | | | |
|---------------|------------------------------|---------------|-----------------------|
| 03 MINUTES | Five Jumeirah Village Circle | 19 MINUTES | Business Bay |
| 07 MINUTES | Circle Mall | 19 MINUTES | Jumeirah Golf Estates |
| 12 MINUTES | Dubai Hills Mall | 21 MINUTES | Dubai Marina |
| 15 MINUTES | Dubai Hills Golf Club | 21 MINUTES | Burj Al Arab |
| 19 MINUTES | Mall of The Emirates | 21 MINUTES | Jumeirah Beach |
| 21 MINUTES | Nakheel Mall | | |



LIFESTYLE AND COMMUNITY LIVING

ENVISIONING A VIBRANT LIFESTYLE

Park Lane is designed to foster a vibrant community life, where luxury amenities meet the warmth of a close-knit community. The development boasts a large swimming pool, a Padel Tennis court, and a dedicated yoga area, ensuring every day is filled with activities.

Embracing Community Spirit

The ethos of Park Lane revolves around creating a lively and engaging community. From family gatherings in the rooftop garden to serene moments in the yoga and meditation areas, Park Lane provides diverse spaces for social and personal enrichment.





ARCHITECTURAL EXCELLENCE


SINCE 2002

Founded in 2002, Heilbron has played a pivotal role in numerous prestigious construction projects across Dubai. The company specializes in the development of high-end luxury properties, particularly catering to billionaires' residences and mansions. Heilbron has established a strong presence by closely collaborating with VVIP clientele within and beyond the UAE. Heilbronn's success is emblematic of Dubai's visionary progress under the wise leadership of His Highness Sheikh Mohammed Bin Rashid Al Maktoum, with the company's 22-year track record solidifying its standing as a leading luxury developer in the region. Heilbron has earned a reputation as one of the leading luxury developers in Dubai, supported by a robust financial foundation. Noteworthy projects include developments in Palm Island, Emirates Hills, Jebel Ali, Jumeirah Beach, JVC, Jumeirah Golf Estates, and Nad Al Sheba, among others.

HEILBRONN
PROPERTIES
Lifestyle Stories

A REFLECTION OF METICULOUS PLANNING

Park Lane stands as a symbol of architectural excellence, with a modern facade that gracefully incorporates natural elements. The development's focus on quality materials and brands reflects its commitment to luxury and durability.

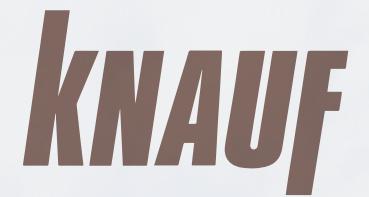 **BOSCH** **BOSE** **HIKVISION** **BAGNODESIGN** **knauf****Schindler** **GEBERIT** **HEPWORTH** **legrand** **SYKON**



THE APARTMENTS

DESIGNED FOR MODERN LIFESTYLES

The apartments at Park Lane are crafted with versatility and elegance in mind, offering a range of layouts from studios to three-bedroom units. Each space is designed to adapt to the evolving needs of its residents, providing a perfect backdrop for every phase of life.

INFUSED WITH ELEGANCE AND COMFORT

Attention to detail is evident in every apartment at Park Lane, from the infusion of natural light and fresh air to the spacious rooms and modern kitchens. These features, combined with luxurious finishes, ensure a lifestyle of unparalleled comfort and sophistication.





SPACES FOR REJUVENATION AND SOCIALIZING

The development offers a myriad of spaces designed for personal wellness and social interaction, ensuring residents have ample opportunities to relax, exercise, and connect with neighbors.





FITNESS, FUN, AND LEISURE

A HAVEN OF WELLNESS AND ENJOYMENT


Park Lane is dedicated to providing a holistic lifestyle with amenities that cater to fitness, relaxation, and community engagement. From the panoramic fitness studio to the infinity pool and children's play area, there's something for everyone.



1 BEDROOM APARTMENT

TYPE 2

| | Sizes (Sq. m.) | Sizes (Sq. ft.) |
|--------------|----------------|-----------------|
| Apartment | 63 | 678 |
| Balcony area | 11.7 | 125.9 |
| Total area | 75.6 | 813.7 |

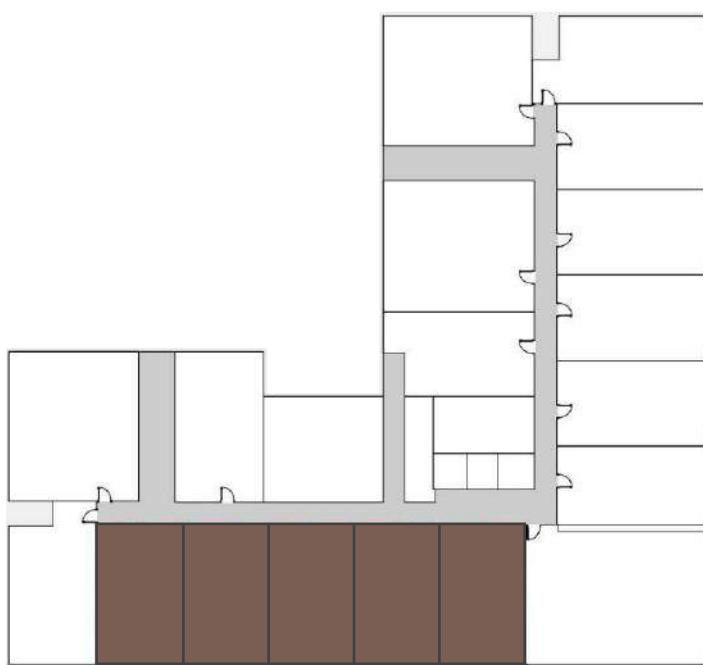

Level 01




Disclaimer: 1. All dimensions are in metric, measured to wall finishes. 2. All materials, dimensions & drawings are approximate. 3. Information is subject to change without notice, at developer's absolute discretion. 4. Actual area may vary from the stated area. 5. Drawing are not to scale. 6. All images used are for illustrative purpose only and do not represent the actual size, features, specifications, fittings and furnishings. 7. The developer reserves the right to make revisions / alternations, at its absolute discretion, without any liability whatsoever.

1 BEDROOM APARTMENT

TYPE 2A

| | Sizes (Sq. m.) | Sizes (Sq. ft.) |
|--------------|----------------|-----------------|
| Apartment | 64.6 | 695.3 |
| Balcony area | 23.2 | 249.7 |
| Total area | 87.9 | 946.1 |

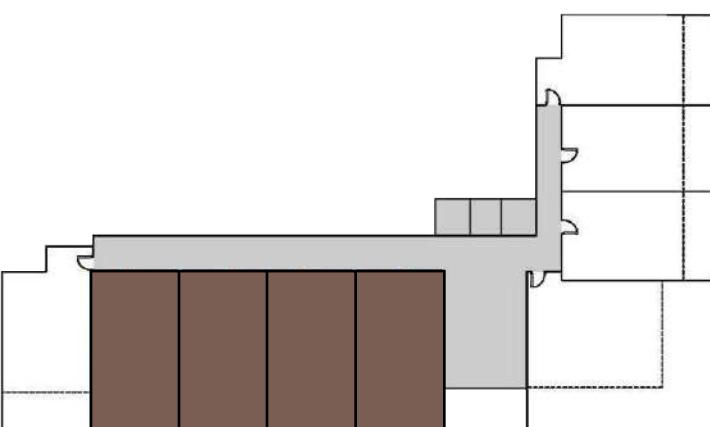

Level 01




Disclaimer: 1. All dimensions are in metric, measured to wall finishes. 2. All materials, dimensions & drawings are approximate. 3. Information is subject to change without notice, at developer's absolute discretion. 4. Actual area may vary from the stated area. 5. Drawing are not to scale. 6. All images used are for illustrative purpose only and do not represent the actual size, features, specifications, fittings and furnishings. 7. The developer reserves the right to make revisions / alternations, at its absolute discretion, without any liability whatsoever.

1 BEDROOM APARTMENT

TYPE 2B

| | Sizes (Sq. m.) | Sizes (Sq. ft.) |
|--------------|----------------|-----------------|
| Apartment | 64.6 | 695.3 |
| Balcony area | 16.3 | 175.4 |
| Total area | 81 | 871.8 |

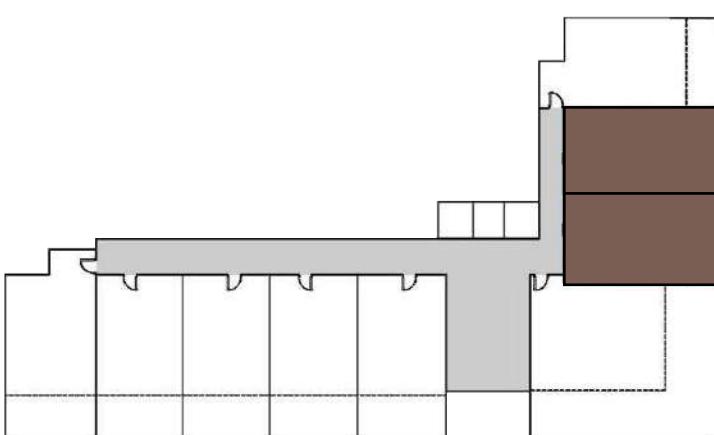

Level 01



Disclaimer: 1. All dimensions are in metric, measured to wall finishes. 2. All materials, dimensions & drawings are approximate. 3. Information is subject to change without notice, at developer's absolute discretion. 4. Actual area may vary from the stated area. 5. Drawing are not to scale. 6. All images used are for illustrative purpose only and do not represent the actual size, features, specifications, fittings and furnishings. 7. The developer reserves the right to make revisions / alternations, at its absolute discretion, without any liability whatsoever.

1 BEDROOM APARTMENT

TYPE 2C

| | Sizes (Sq. m.) | Sizes (Sq. ft.) |
|--------------|----------------|-----------------|
| Apartment | 63.9 | 687.8 |
| Balcony area | 16.5 | 177.6 |
| Total area | 80.4 | 865.4 |



Level 01




Disclaimer: 1. All dimensions are in metric, measured to wall finishes. 2. All materials, dimensions & drawings are approximate. 3. Information is subject to change without notice, at developer's absolute discretion. 4. Actual area may vary from the stated area. 5. Drawing are not to scale. 6. All images used are for illustrative purpose only and do not represent the actual size, features, specifications, fittings and furnishings. 7. The developer reserves the right to make revisions / alternations, at its absolute discretion, without any liability whatsoever.

1 BEDROOM APARTMENT

TYPE 2D

| | Sizes (Sq. m.) | Sizes (Sq. ft.) |
|--------------|----------------|-----------------|
| Apartment | 60.5 | 651.2 |
| Balcony area | 15.5 | 166.8 |
| Total area | 76 | 818 |

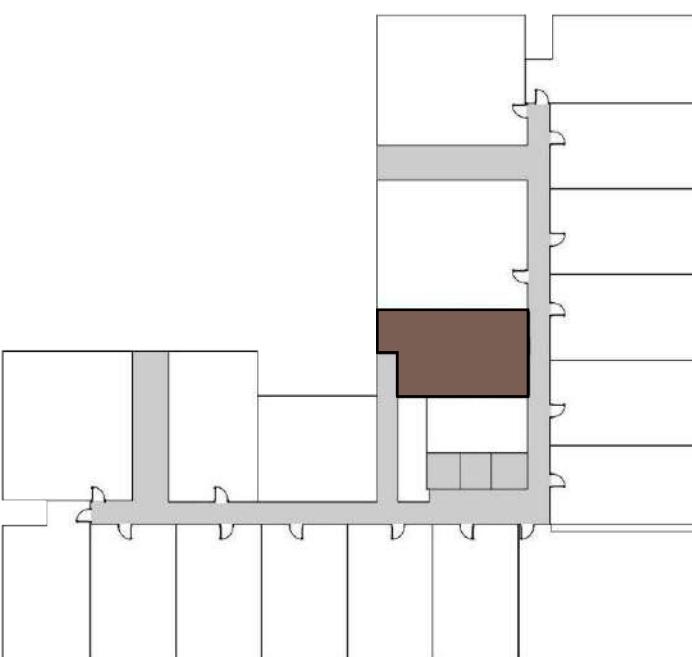

Level 01




Disclaimer: 1. All dimensions are in metric, measured to wall finishes. 2. All materials, dimensions & drawings are approximate. 3. Information is subject to change without notice, at developer's absolute discretion. 4. Actual area may vary from the stated area. 5. Drawing are not to scale. 6. All images used are for illustrative purpose only and do not represent the actual size, features, specifications, fittings and furnishings. 7. The developer reserves the right to make revisions / alternations, at its absolute discretion, without any liability whatsoever.

1 BEDROOM APARTMENT

TYPE 2E

| | Sizes (Sq. m.) | Sizes (Sq. ft.) |
|--------------|----------------|-----------------|
| Apartment | 60.3 | 649 |
| Balcony area | 21.9 | 235.7 |
| Total area | 82.2 | 884.7 |

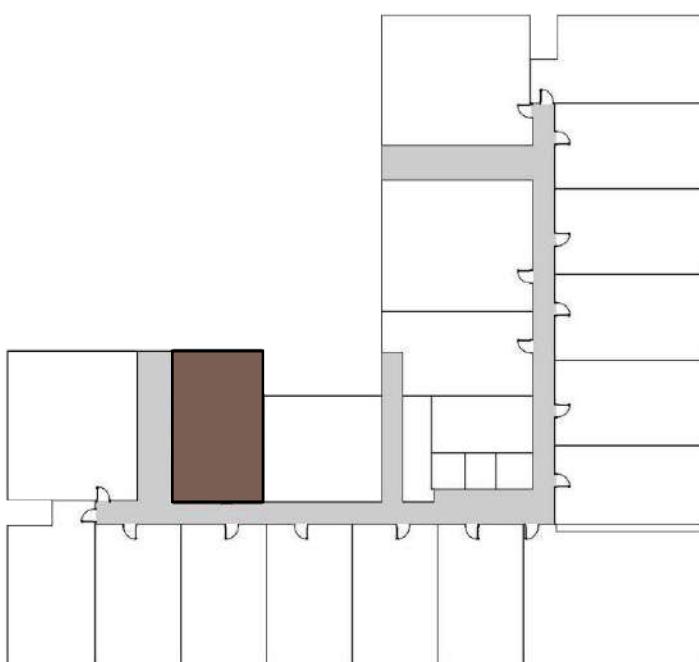

Level 01




Disclaimer: 1. All dimensions are in metric, measured to wall finishes. 2. All materials, dimensions & drawings are approximate. 3. Information is subject to change without notice, at developer's absolute discretion. 4. Actual area may vary from the stated area. 5. Drawing are not to scale. 6. All images used are for illustrative purpose only and do not represent the actual size, features, specifications, fittings and furnishings. 7. The developer reserves the right to make revisions / alternations, at its absolute discretion, without any liability whatsoever.

1 BEDROOM APARTMENT

TYPE 2F

| | Sizes (Sq. m.) | Sizes (Sq. ft.) |
|--------------|----------------|-----------------|
| Apartment | 63.6 | 684.5 |
| Balcony area | 9 | 96.8 |
| Total area | 72.6 | 781.4 |

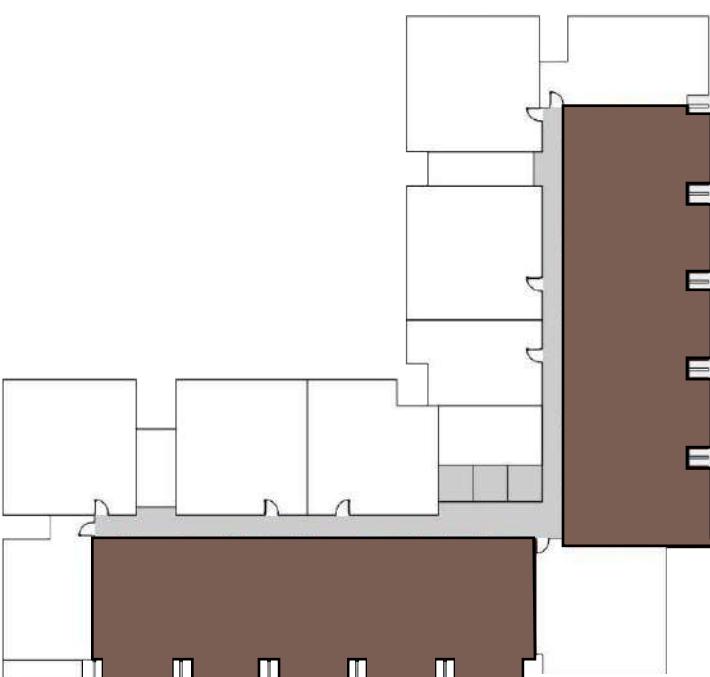

Level 02 & 03




Disclaimer: 1. All dimensions are in metric, measured to wall finishes. 2. All materials, dimensions & drawings are approximate. 3. Information is subject to change without notice, at developer's absolute discretion. 4. Actual area may vary from the stated area. 5. Drawing are not to scale. 6. All images used are for illustrative purpose only and do not represent the actual size, features, specifications, fittings and furnishings. 7. The developer reserves the right to make revisions / alternations, at its absolute discretion, without any liability whatsoever.


1 BHK APARTMENT

TYPE 2G


| | Sizes (Sq. m.) | Sizes (Sq. ft.) |
|--------------|----------------|-----------------|
| Apartment | 60.5 | 651.2 |
| Balcony area | 5.8 | 62.4 |
| Total area | 66.3 | 713.6 |

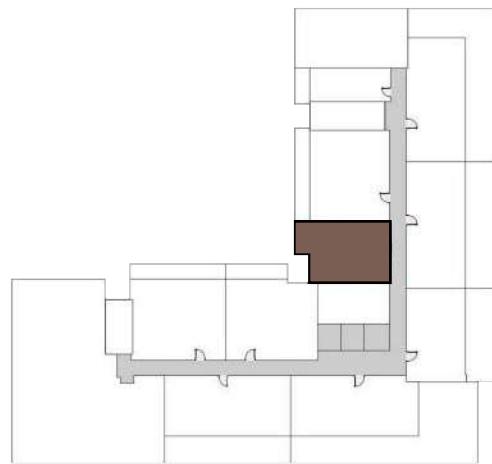

Level 02 & 03

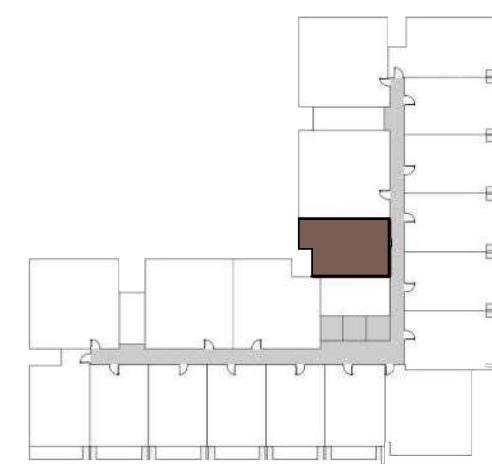

Level 04

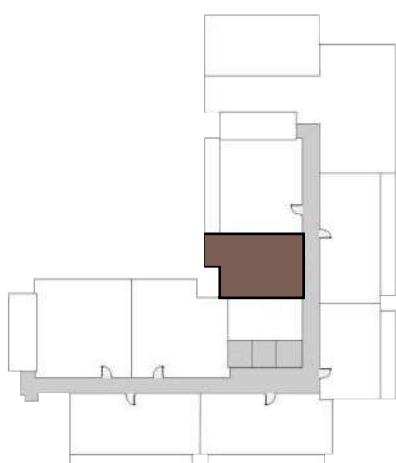

Level 05




Disclaimer: 1. All dimensions are in metric, measured to wall finishes. 2. All materials, dimensions & drawings are approximate. 3. Information is subject to change without notice, at developer's absolute discretion. 4. Actual area may vary from the stated area. 5. Drawing are not to scale. 6. All images used are for illustrative purpose only and do not represent the actual size, features, specifications, fittings and furnishings. 7. The developer reserves the right to make revisions / alternations, at its absolute discretion, without any liability whatsoever.


1 BEDROOM APARTMENT

TYPE 3

| | Sizes (Sq. m.) | Sizes (Sq. ft.) |
|--------------|----------------|-----------------|
| Apartment | 71.6 | 770.6 |
| Balcony area | 16.3 | 175.45 |
| Total area | 88 | 947.2 |

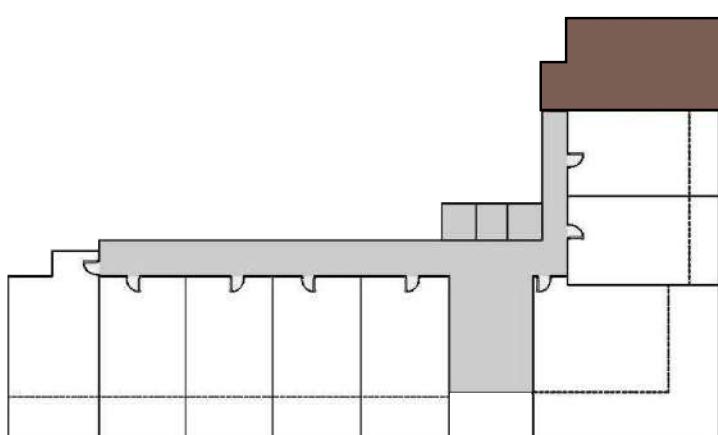

Level G

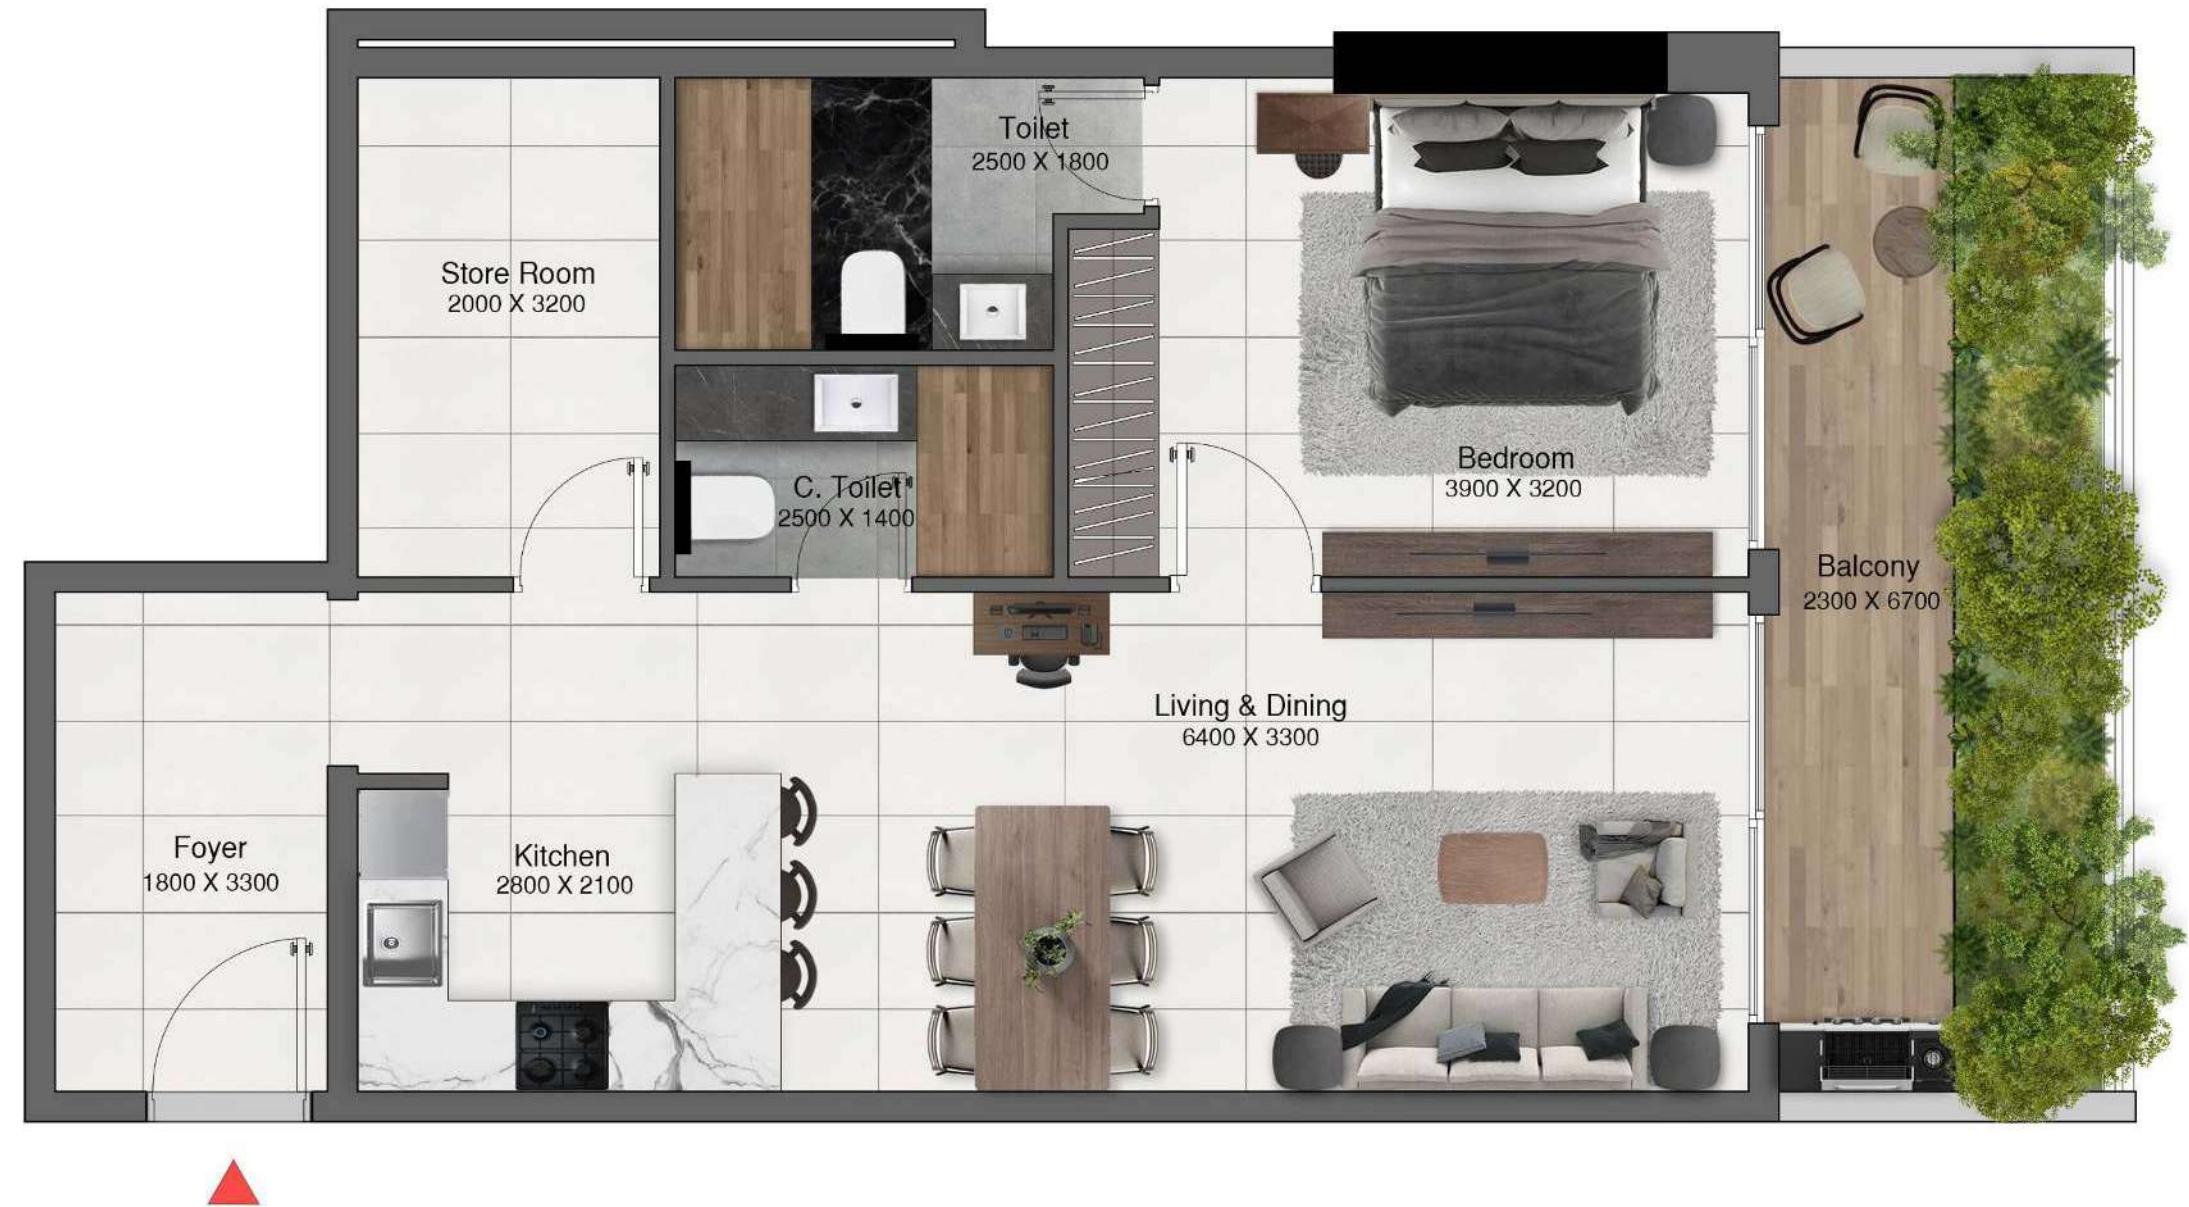


Disclaimer: 1. All dimensions are in metric, measured to wall finishes. 2. All materials, dimensions & drawings are approximate. 3. Information is subject to change without notice, at developer's absolute discretion. 4. Actual area may vary from the stated area. 5. Drawing are not to scale. 6. All images used are for illustrative purpose only and do not represent the actual size, features, specifications, fittings and furnishings. 7. The developer reserves the right to make revisions / alternations, at its absolute discretion, without any liability whatsoever.

1 BEDROOM APARTMENT

TYPE 3A

| | Sizes (Sq. m.) | Sizes (Sq. ft.) |
|--------------|----------------|-----------------|
| Apartment | 72.1 | 776 |
| Balcony area | 21.6 | 232.5 |
| Total area | 93.8 | 1009.6 |

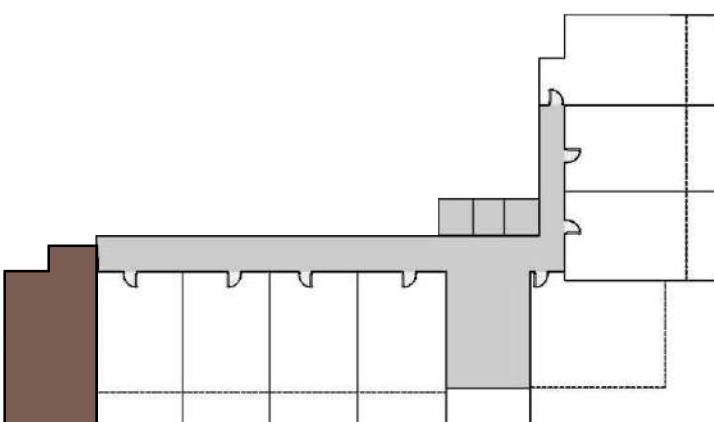

Level G




Disclaimer: 1. All dimensions are in metric, measured to wall finishes. 2. All materials, dimensions & drawings are approximate. 3. Information is subject to change without notice, at developer's absolute discretion. 4. Actual area may vary from the stated area. 5. Drawing are not to scale. 6. All images used are for illustrative purpose only and do not represent the actual size, features, specifications, fittings and furnishings. 7. The developer reserves the right to make revisions / alternations, at its absolute discretion, without any liability whatsoever.


1 BEDROOM APARTMENT

TYPE 6A

| | Sizes (Sq. m.) | Sizes (Sq. ft.) |
|--------------|----------------|-----------------|
| Apartment | 62.8 | 675.9 |
| Balcony area | 33.5 | 360.5 |
| Total area | 96.4 | 1037.6 |

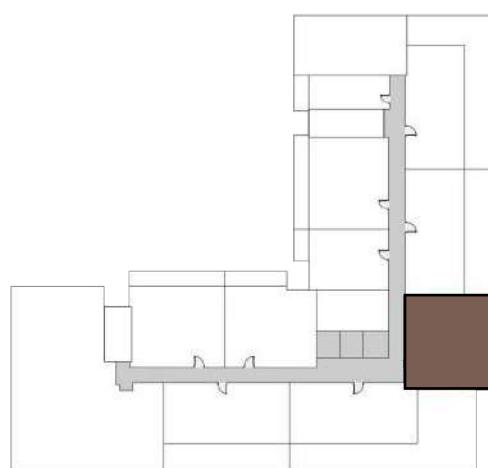

Level 04

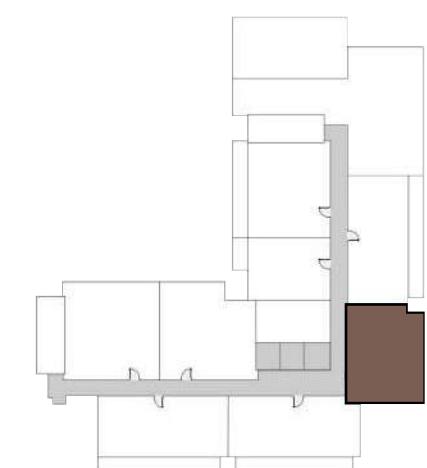

Level 05




Disclaimer: 1. All dimensions are in metric, measured to wall finishes. 2. All materials, dimensions & drawings are approximate. 3. Information is subject to change without notice, at developer's absolute discretion. 4. Actual area may vary from the stated area. 5. Drawing are not to scale. 6. All images used are for illustrative purpose only and do not represent the actual size, features, specifications, fittings and furnishings. 7. The developer reserves the right to make revisions / alternations, at its absolute discretion, without any liability whatsoever.


1 BEDROOM APARTMENT

TYPE 2H

| | Sizes (Sq. m.) | Sizes (Sq. ft.) |
|--------------|----------------|-----------------|
| Apartment | 72 | 775 |
| Balcony area | 10.5 | 113 |
| Total area | 82.5 | 888 |

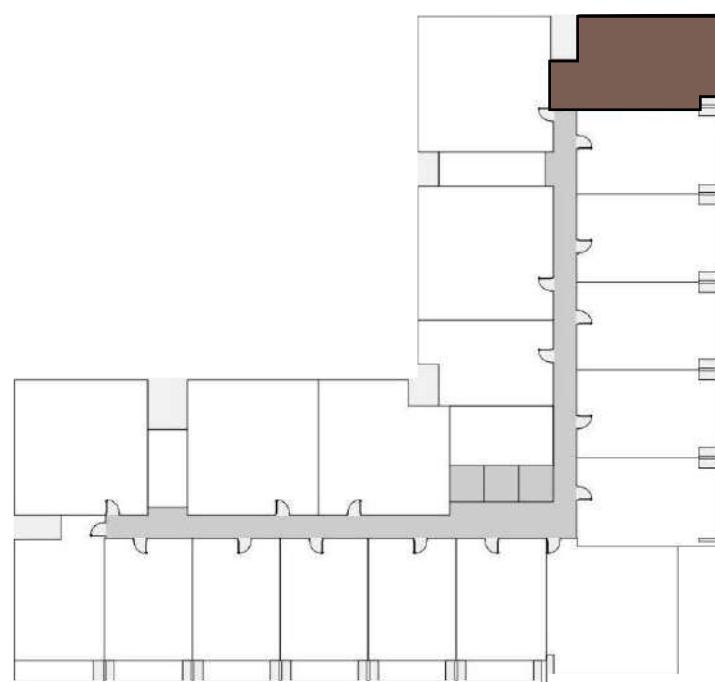

Level 02 & 03

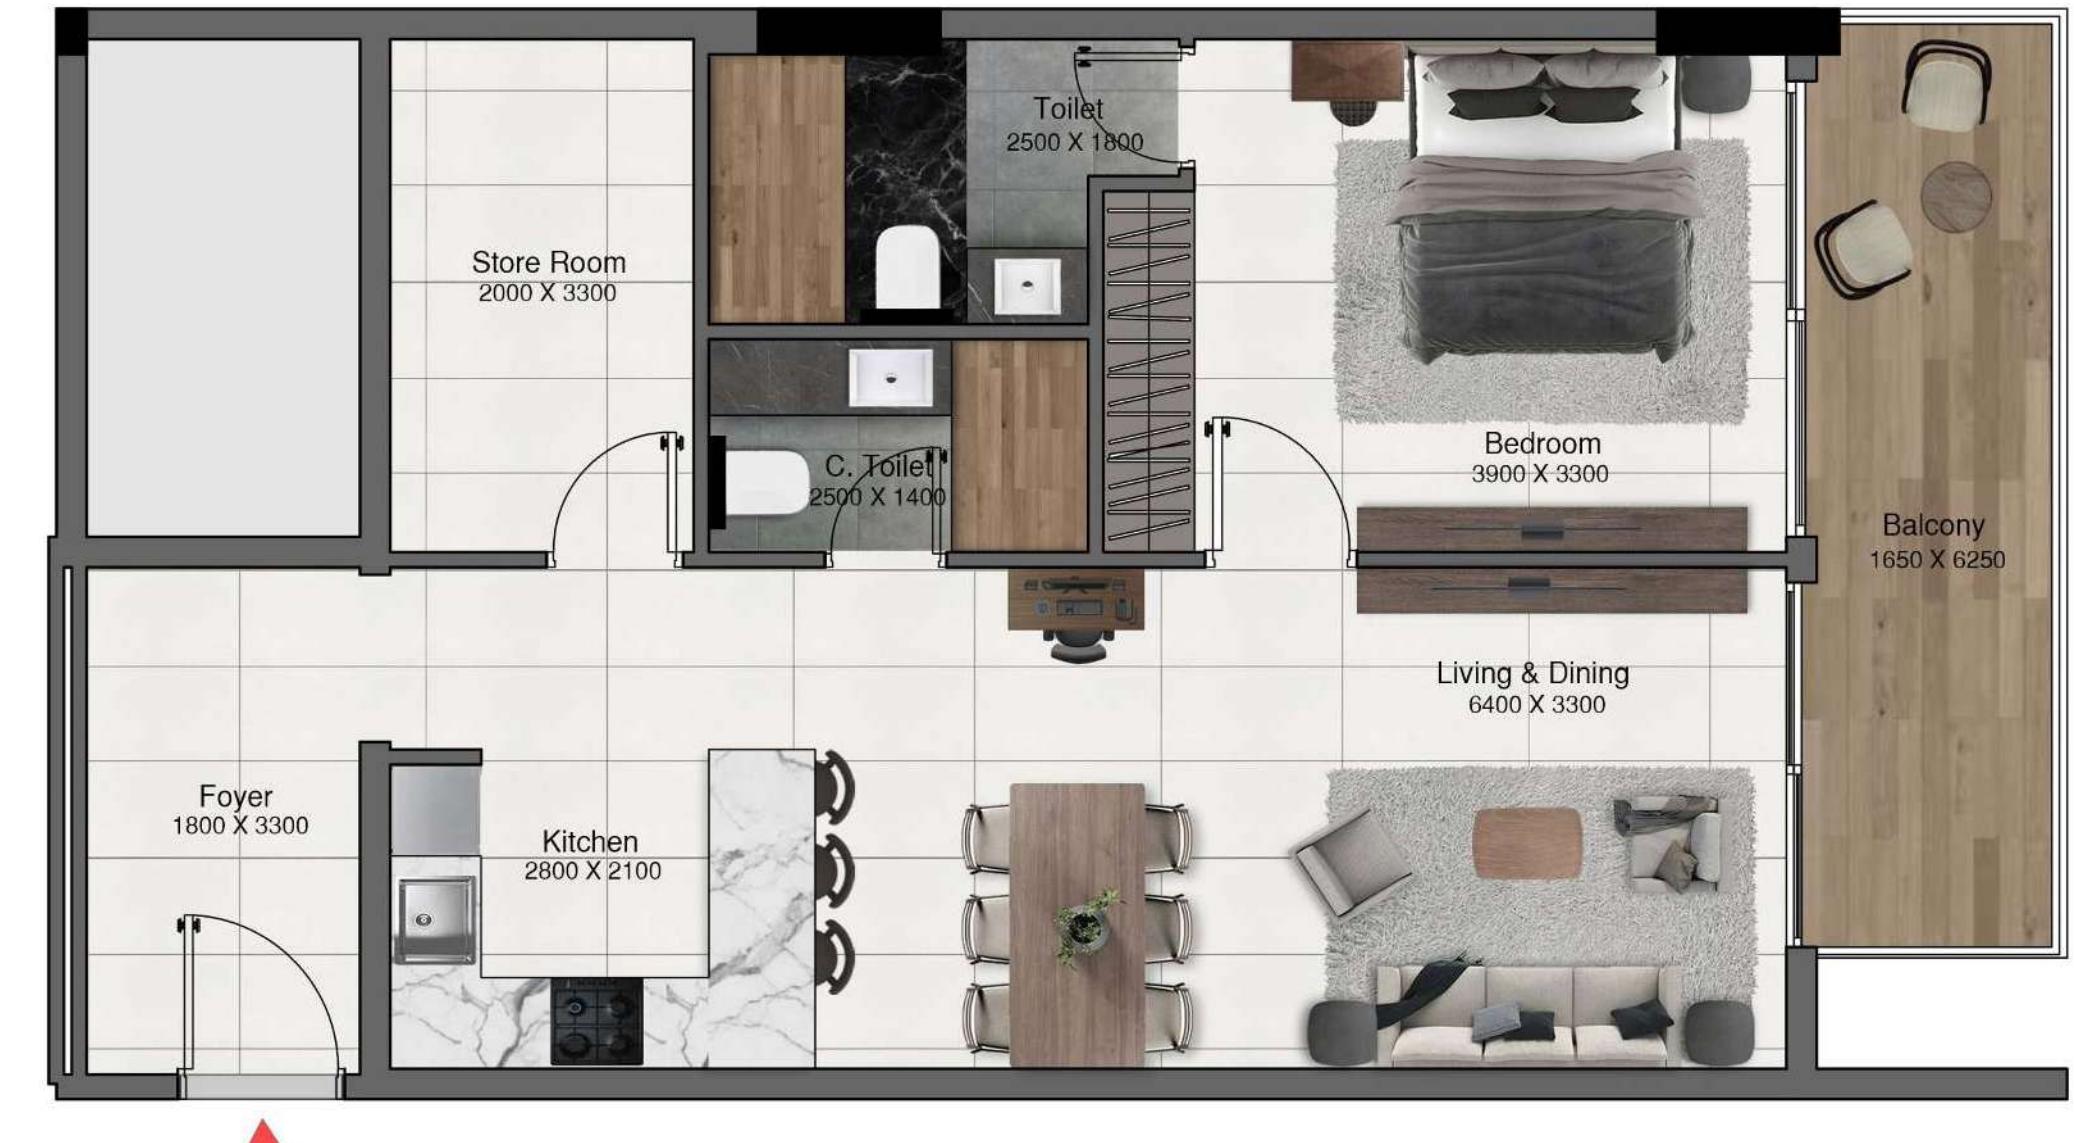


Disclaimer: 1. All dimensions are in metric, measured to wall finishes. 2. All materials, dimensions & drawings are approximate. 3. Information is subject to change without notice, at developer's absolute discretion. 4. Actual area may vary from the stated area. 5. Drawing are not to scale. 6. All images used are for illustrative purpose only and do not represent the actual size, features, specifications, fittings and furnishings. 7. The developer reserves the right to make revisions / alternations, at its absolute discretion, without any liability whatsoever.


1 BEDROOM APARTMENT

TYPE 2I

| | Sizes (Sq. m.) | Sizes (Sq. ft.) |
|--------------|----------------|-----------------|
| Apartment | 72.1 | 776 |
| Balcony area | 11.9 | 128 |
| Total area | 84 | 904.1 |

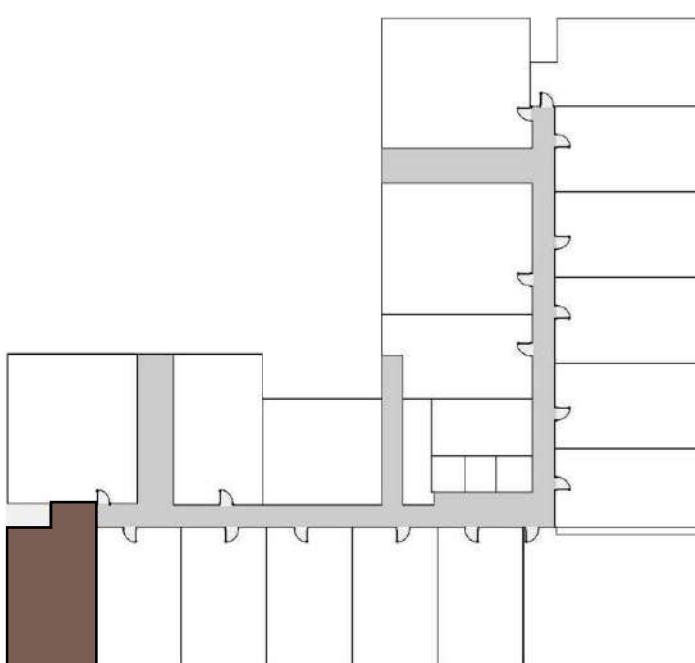

Level 01

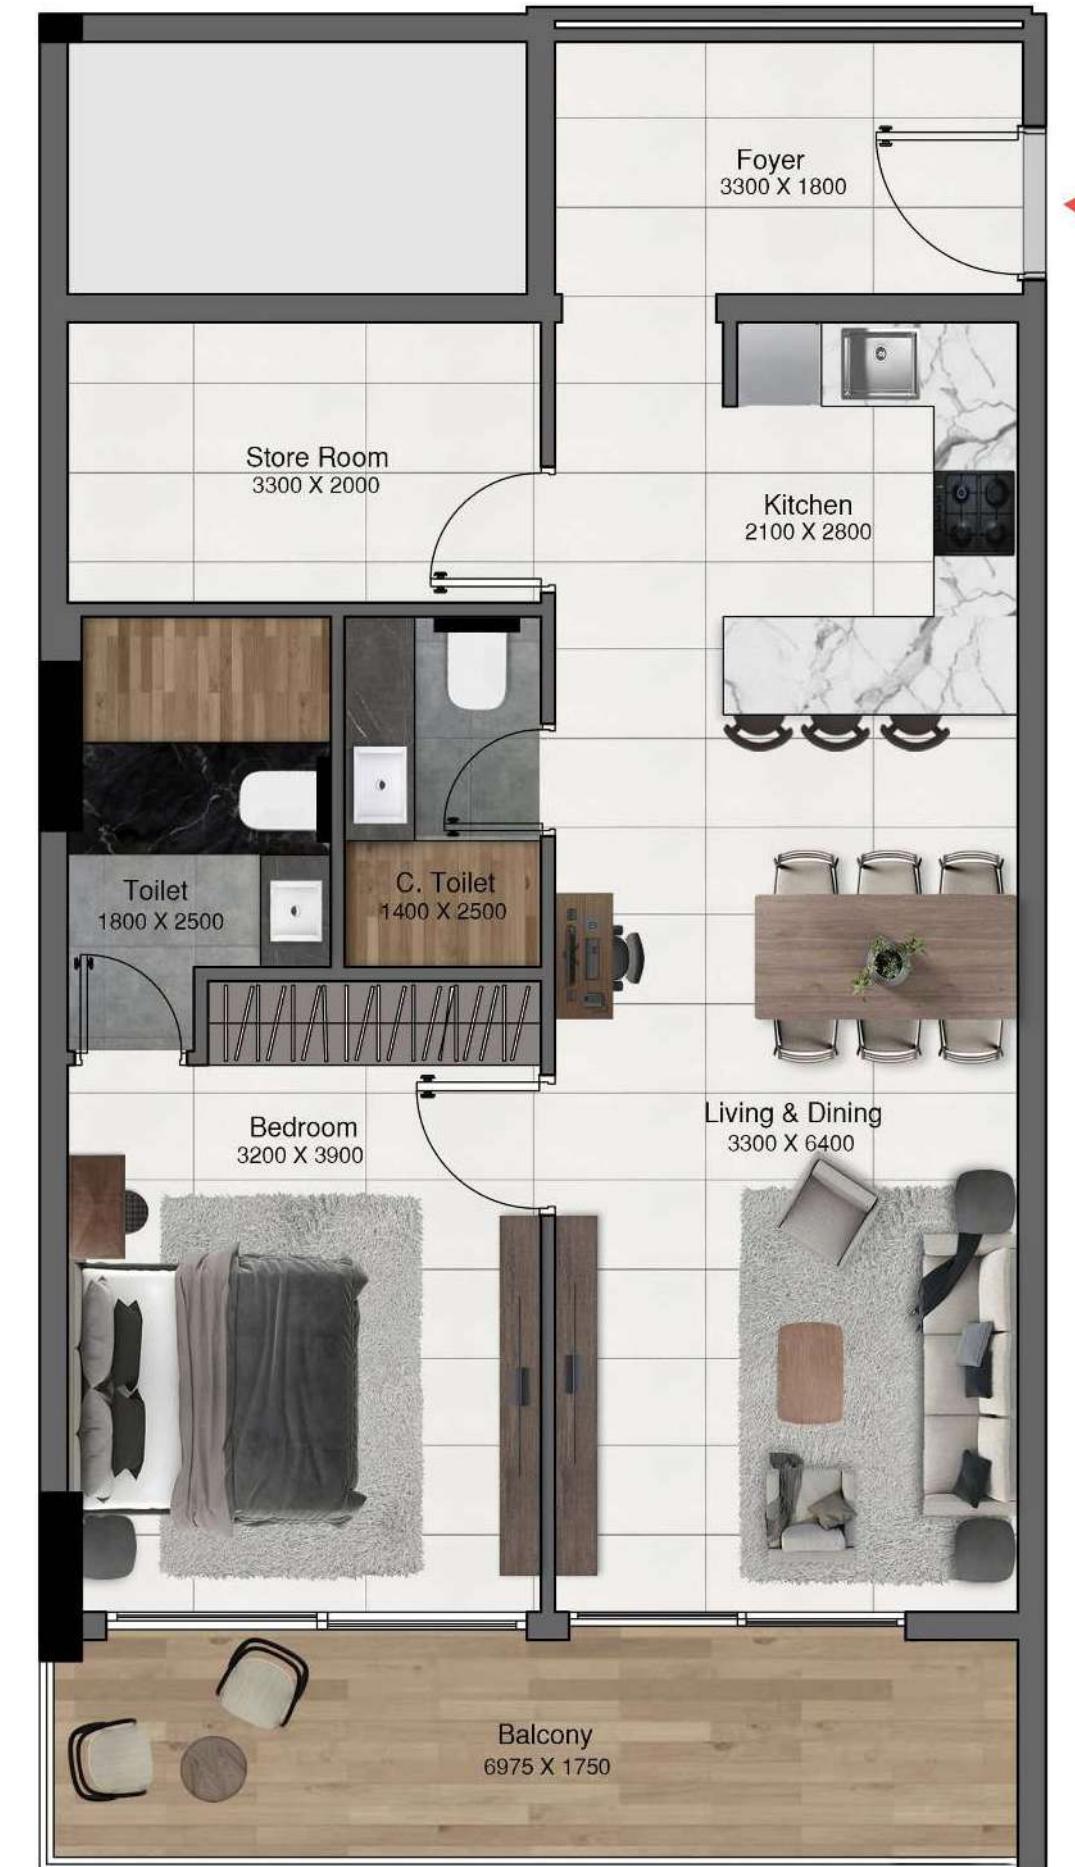

Disclaimer: 1. All dimensions are in metric, measured to wall finishes. 2. All materials, dimensions & drawings are approximate. 3. Information is subject to change without notice, at developer's absolute discretion. 4. Actual area may vary from the stated area. 5. Drawing are not to scale. 6. All images used are for illustrative purpose only and do not represent the actual size, features, specifications, fittings and furnishings. 7. The developer reserves the right to make revisions / alternations, at its absolute discretion, without any liability whatsoever.

1 BEDROOM APARTMENT

TYPE 2J

| | Sizes (Sq. m.) | Sizes (Sq. ft.) |
|--------------|----------------|-----------------|
| Apartment | 72 | 775 |
| Balcony area | 10.5 | 113 |
| Total area | 82.5 | 888 |



Level 02 & 03




Disclaimer: 1. All dimensions are in metric, measured to wall finishes. 2. All materials, dimensions & drawings are approximate. 3. Information is subject to change without notice, at developer's absolute discretion. 4. Actual area may vary from the stated area. 5. Drawing are not to scale. 6. All images used are for illustrative purpose only and do not represent the actual size, features, specifications, fittings and furnishings. 7. The developer reserves the right to make revisions / alternations, at its absolute discretion, without any liability whatsoever.


1 BEDROOM APARTMENT

TYPE 2K

| | Sizes (Sq. m.) | Sizes (Sq. ft.) |
|--------------|----------------|-----------------|
| Apartment | 72.1 | 776 |
| Balcony area | 16.8 | 180.8 |
| Total area | 88.9 | 956.9 |

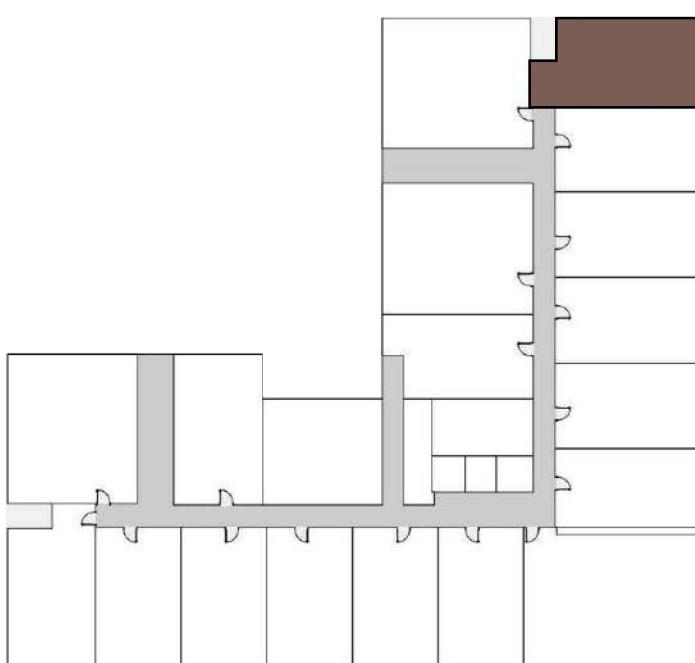

Level 01

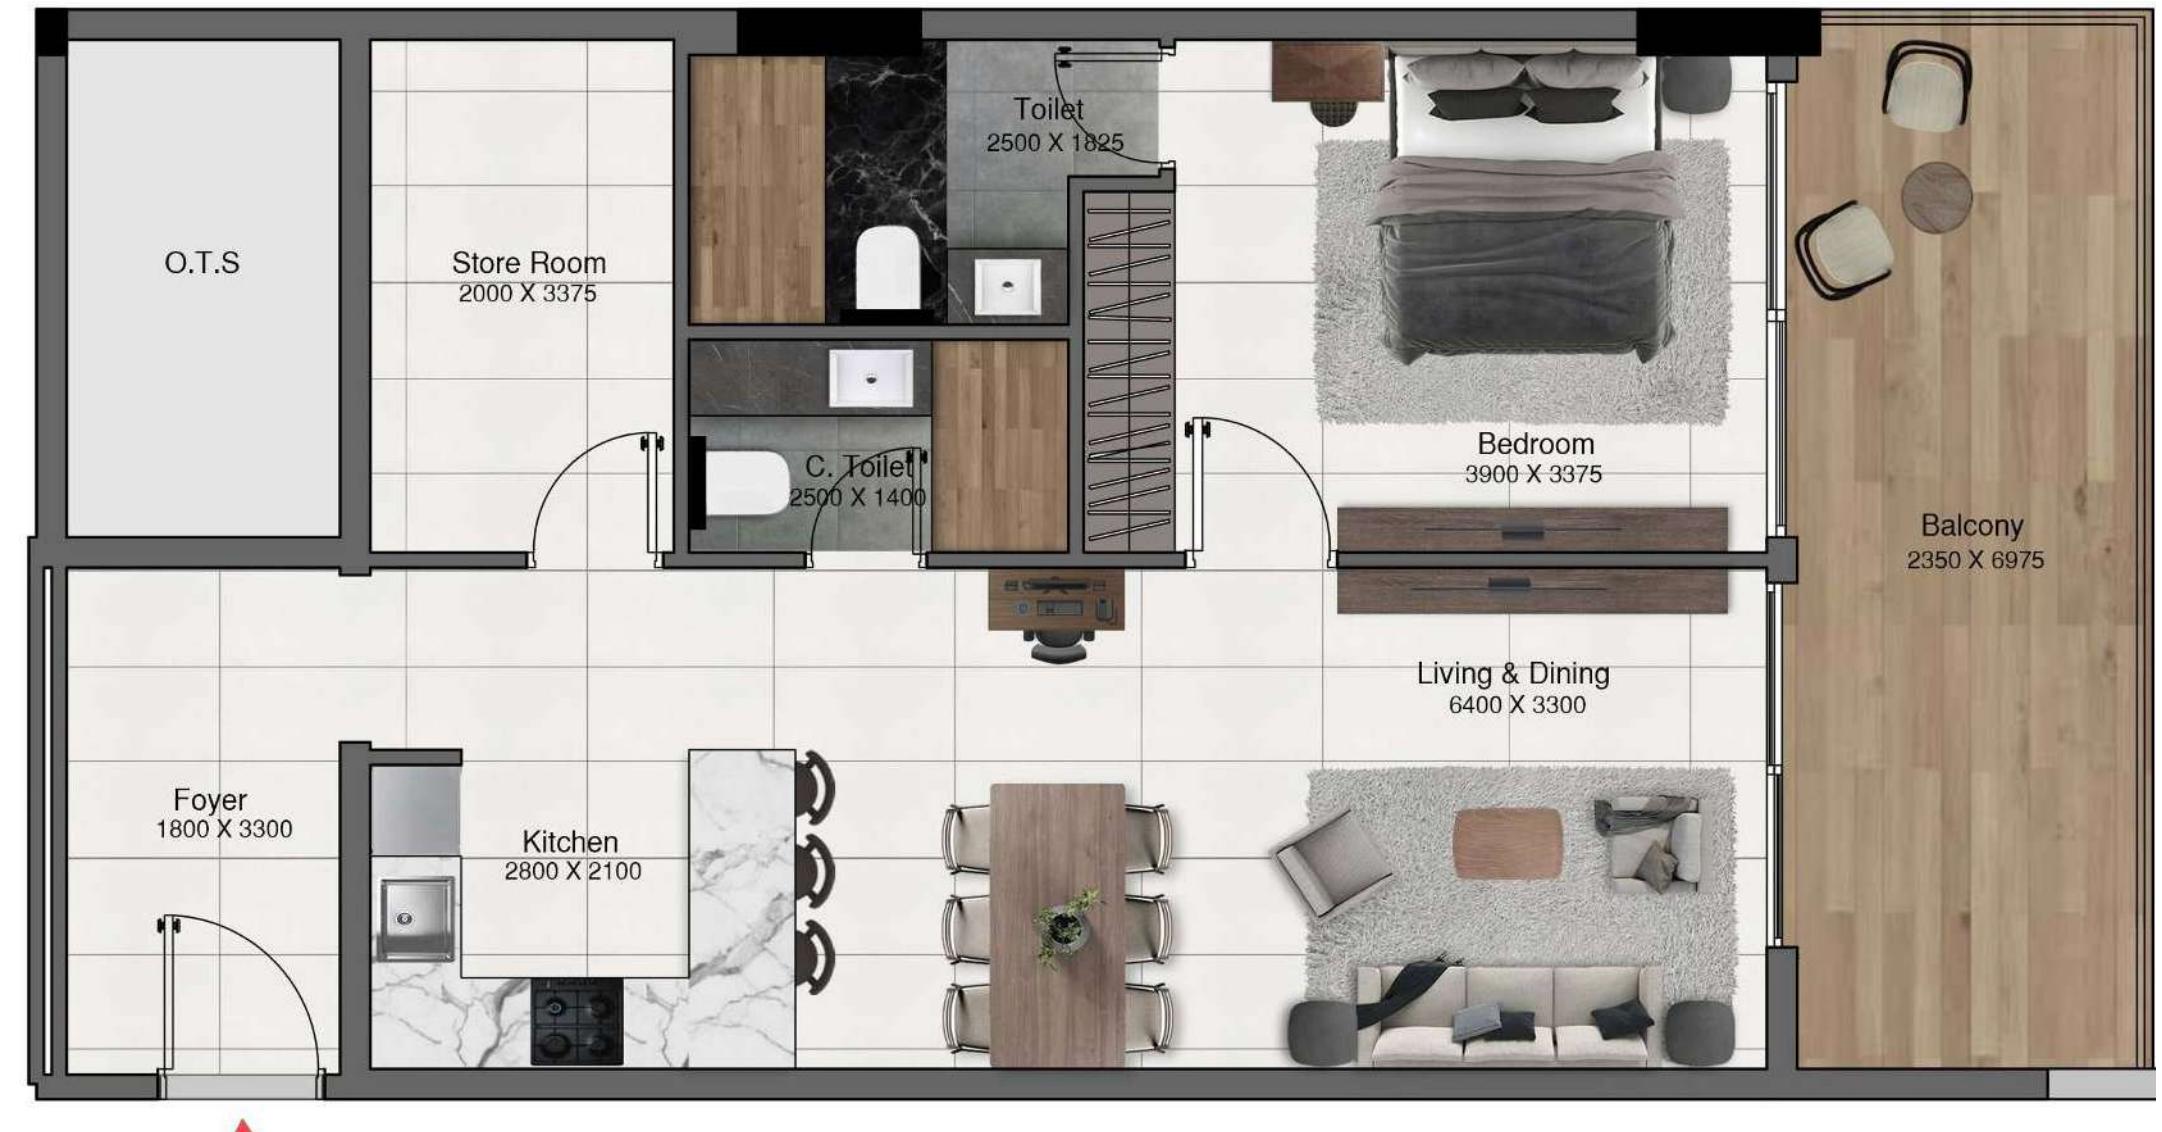


Disclaimer: 1. All dimensions are in metric, measured to wall finishes. 2. All materials, dimensions & drawings are approximate. 3. Information is subject to change without notice, at developer's absolute discretion. 4. Actual area may vary from the stated area. 5. Drawing are not to scale. 6. All images used are for illustrative purpose only and do not represent the actual size, features, specifications, fittings and furnishings. 7. The developer reserves the right to make revisions / alternations, at its absolute discretion, without any liability whatsoever.

2 BEDROOM APARTMENT

TYPE 1A - SKY VILLA

| | Sizes (Sq. m.) | Sizes (Sq. ft.) |
|--------------|----------------|-----------------|
| Apartment | 86.2 | 927.8 |
| Balcony area | 106 | 1140 |
| Total area | 192.27 | 2069.5 |

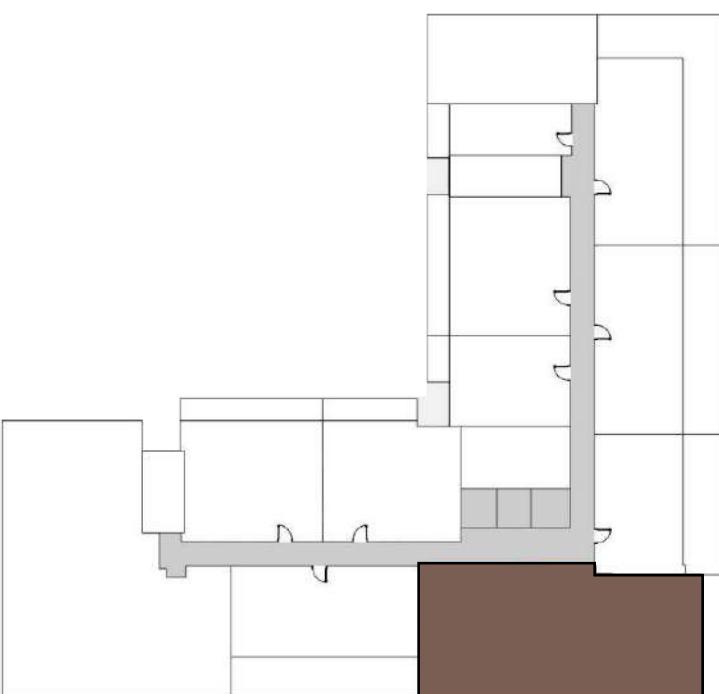

Level 04




Disclaimer: 1. All dimensions are in metric, measured to wall finishes. 2. All materials, dimensions & drawings are approximate. 3. Information is subject to change without notice, at developer's absolute discretion. 4. Actual area may vary from the stated area. 5. Drawing are not to scale. 6. All images used are for illustrative purpose only and do not represent the actual size, features, specifications, fittings and furnishings. 7. The developer reserves the right to make revisions / alternations, at its absolute discretion, without any liability whatsoever.

2 BEDROOM APARTMENT

TYPE 4

| | Sizes (Sq. m.) | Sizes (Sq. ft.) |
|--------------|----------------|-----------------|
| Apartment | 88.7 | 954.7 |
| Balcony area | 89.4 | 962.2 |
| Total area | 178.1 | 1917 |

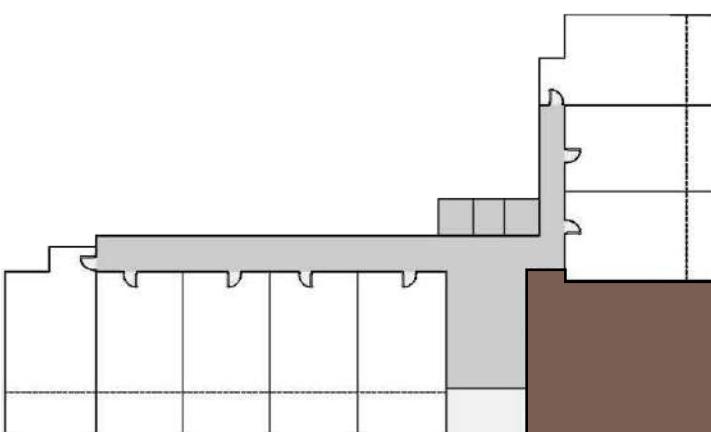

Level G




Disclaimer: 1. All dimensions are in metric, measured to wall finishes. 2. All materials, dimensions & drawings are approximate. 3. Information is subject to change without notice, at developer's absolute discretion. 4. Actual area may vary from the stated area. 5. Drawing are not to scale. 6. All images used are for illustrative purpose only and do not represent the actual size, features, specifications, fittings and furnishings. 7. The developer reserves the right to make revisions / alternations, at its absolute discretion, without any liability whatsoever.

2 BEDROOM APARTMENT

TYPE 4A

| | Sizes (Sq. m.) | Sizes (Sq. ft.) |
|--------------|----------------|-----------------|
| Apartment | 88.1 | 948.3 |
| Balcony area | 66.4 | 714.7 |
| Total area | 154.6 | 1664.1 |

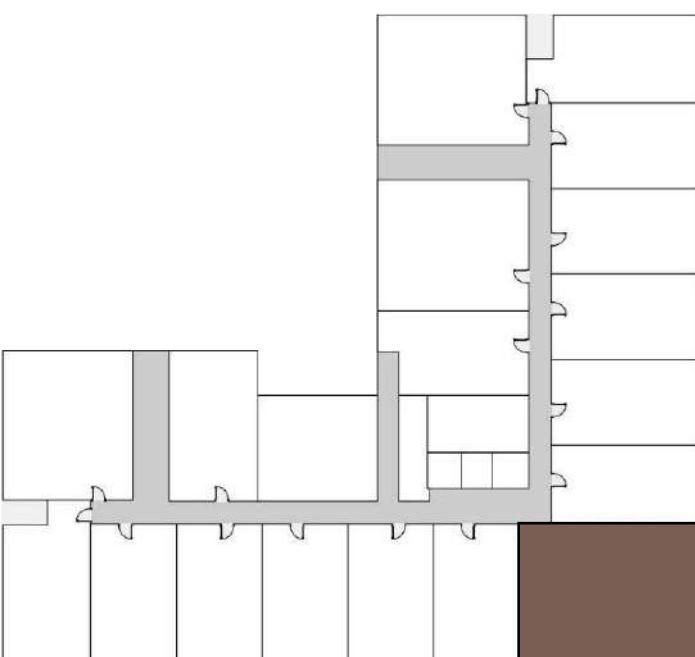

Level 1




Disclaimer: 1. All dimensions are in metric, measured to wall finishes. 2. All materials, dimensions & drawings are approximate. 3. Information is subject to change without notice, at developer's absolute discretion. 4. Actual area may vary from the stated area. 5. Drawing are not to scale. 6. All images used are for illustrative purpose only and do not represent the actual size, features, specifications, fittings and furnishings. 7. The developer reserves the right to make revisions / alternations, at its absolute discretion, without any liability whatsoever.

2 BEDROOM APARTMENT

TYPE 4B

| | Sizes (Sq. m.) | Sizes (Sq. ft.) |
|--------------|----------------|-----------------|
| Apartment | 87.6 | 942.9 |
| Balcony area | 17.2 | 185.1 |
| Total area | 104.9 | 1129.1 |

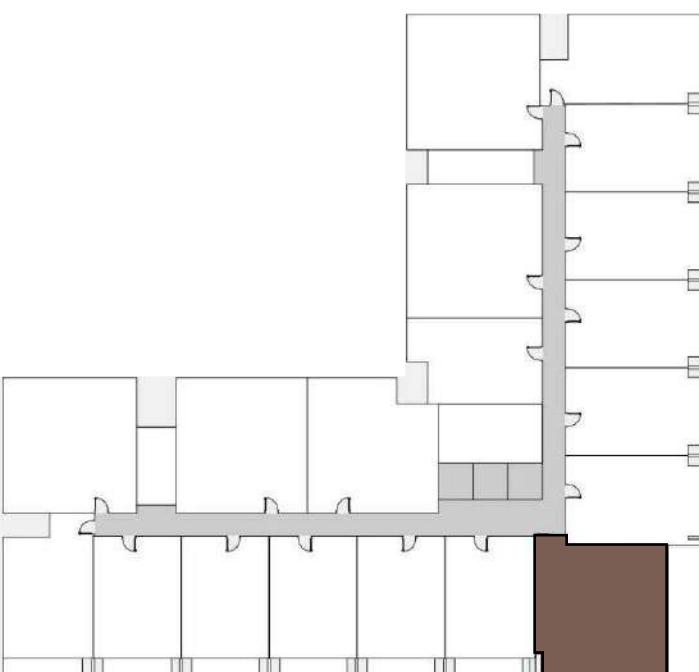

Level 2 & 3




Disclaimer: 1. All dimensions are in metric, measured to wall finishes. 2. All materials, dimensions & drawings are approximate. 3. Information is subject to change without notice, at developer's absolute discretion. 4. Actual area may vary from the stated area. 5. Drawing are not to scale. 6. All images used are for illustrative purpose only and do not represent the actual size, features, specifications, fittings and furnishings. 7. The developer reserves the right to make revisions / alternations, at its absolute discretion, without any liability whatsoever.

2 BEDROOM APARTMENT

TYPE 5

| | Sizes (Sq. m.) | Sizes (Sq. ft.) |
|--------------|----------------|-----------------|
| Apartment | 92 | 990.2 |
| Balcony area | 37.2 | 400.4 |
| Total area | 129.3 | 1391.7 |

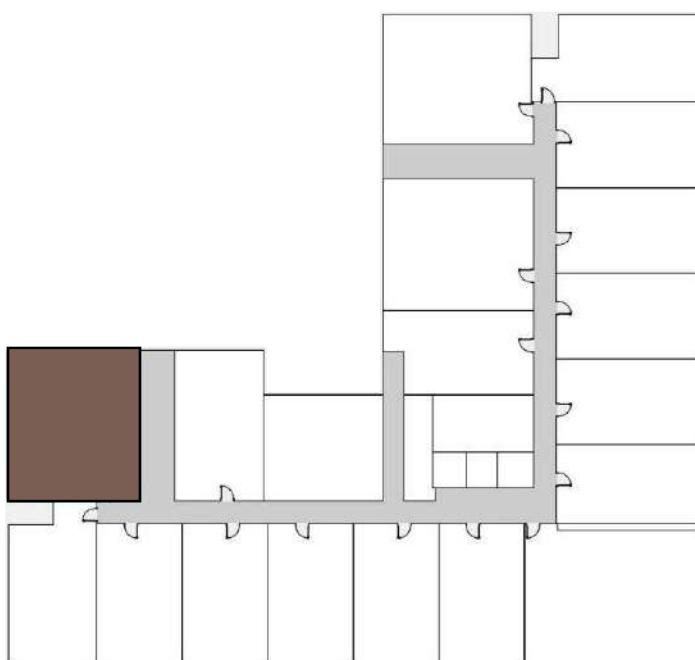

Level 1




Disclaimer: 1. All dimensions are in metric, measured to wall finishes. 2. All materials, dimensions & drawings are approximate. 3. Information is subject to change without notice, at developer's absolute discretion. 4. Actual area may vary from the stated area. 5. Drawing are not to scale. 6. All images used are for illustrative purpose only and do not represent the actual size, features, specifications, fittings and furnishings. 7. The developer reserves the right to make revisions / alternations, at its absolute discretion, without any liability whatsoever.

2 BEDROOM APARTMENT

TYPE 5A

| | Sizes (Sq. m.) | Sizes (Sq. ft.) |
|--------------|----------------|-----------------|
| Apartment | 90.6 | 975.2 |
| Balcony area | 33.3 | 358.4 |
| Total area | 123.9 | 1333.6 |

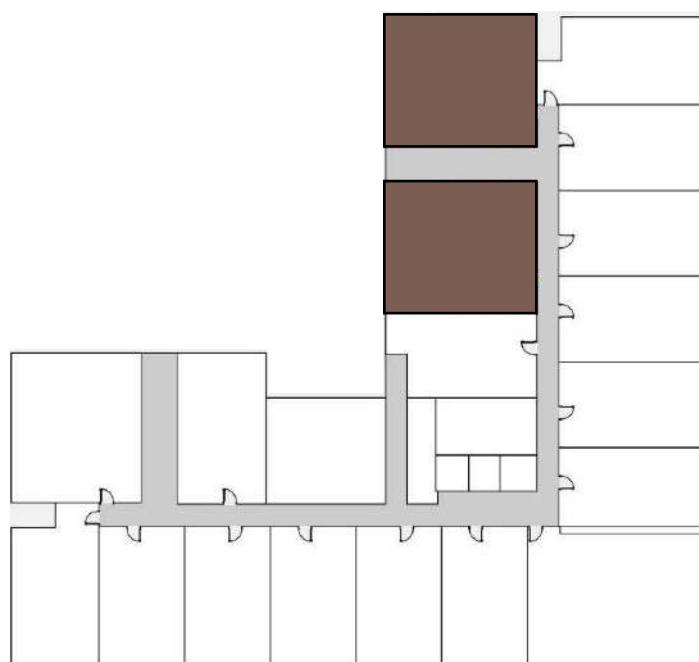

Level 1



Disclaimer: 1. All dimensions are in metric, measured to wall finishes. 2. All materials, dimensions & drawings are approximate. 3. Information is subject to change without notice, at developer's absolute discretion. 4. Actual area may vary from the stated area. 5. Drawing are not to scale. 6. All images used are for illustrative purpose only and do not represent the actual size, features, specifications, fittings and furnishings. 7. The developer reserves the right to make revisions / alterations, at its absolute discretion, without any liability whatsoever.

2 BEDROOM APARTMENT

TYPE 5B


| | Sizes (Sq. m.) | Sizes (Sq. ft.) |
|--------------|----------------|-----------------|
| Apartment | 90 | 968.7 |
| Balcony area | 18 | 193.7 |
| Total area | 108 | 1162.5 |



Level 02 & 03



Level 04

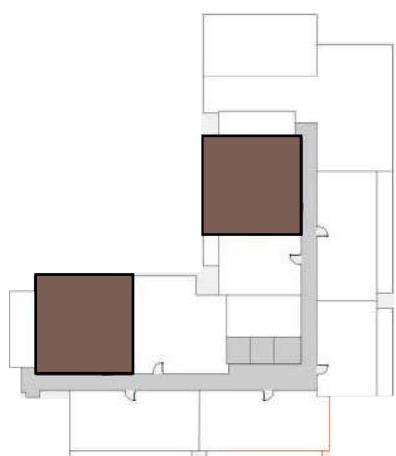

Level 05




Disclaimer: 1. All dimensions are in metric, measured to wall finishes. 2. All materials, dimensions & drawings are approximate. 3. Information is subject to change without notice, at developer's absolute discretion. 4. Actual area may vary from the stated area. 5. Drawing are not to scale. 6. All images used are for illustrative purpose only and do not represent the actual size, features, specifications, fittings and furnishings. 7. The developer reserves the right to make revisions / alternations, at its absolute discretion, without any liability whatsoever.

2 BEDROOM APARTMENT

TYPE 6

| | Sizes (Sq. m.) | Sizes (Sq. ft.) |
|--------------|----------------|-----------------|
| Apartment | 88 | 947 |
| Balcony area | 69 | 742.7 |
| Total area | 157 | 1689.9 |

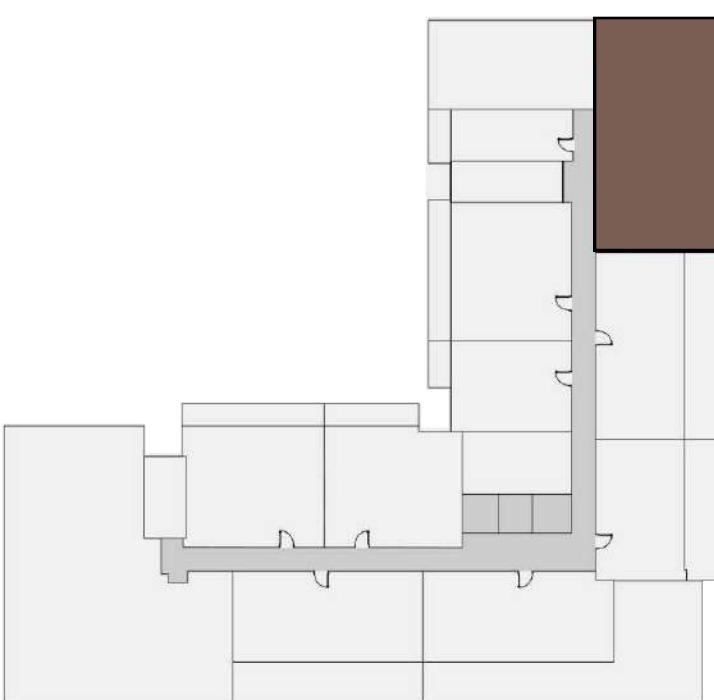

Level 04



Disclaimer: 1. All dimensions are in metric, measured to wall finishes. 2. All materials, dimensions & drawings are approximate. 3. Information is subject to change without notice, at developer's absolute discretion. 4. Actual area may vary from the stated area. 5. Drawing are not to scale. 6. All images used are for illustrative purpose only and do not represent the actual size, features, specifications, fittings and furnishings. 7. The developer reserves the right to make revisions / alterations, at its absolute discretion, without any liability whatsoever.

2 BEDROOM APARTMENT

TYPE 7

| | Sizes (Sq. m.) | Sizes (Sq. ft.) |
|--------------|----------------|-----------------|
| Apartment | 86 | 925.6 |
| Balcony area | 45.35 | 488.1 |
| Total area | 131.4 | 1414.3 |



Level 04




Disclaimer: 1. All dimensions are in metric, measured to wall finishes. 2. All materials, dimensions & drawings are approximate. 3. Information is subject to change without notice, at developer's absolute discretion. 4. Actual area may vary from the stated area. 5. Drawing are not to scale. 6. All images used are for illustrative purpose only and do not represent the actual size, features, specifications, fittings and furnishings. 7. The developer reserves the right to make revisions / alterations, at its absolute discretion, without any liability whatsoever.

2 BEDROOM APARTMENT

TYPE 7A

| | Sizes (Sq. m.) | Sizes (Sq. ft.) |
|--------------|----------------|-----------------|
| Apartment | 86 | 925.6 |
| Balcony area | 22 | 236.8 |
| Total area | 108 | 1162.5 |

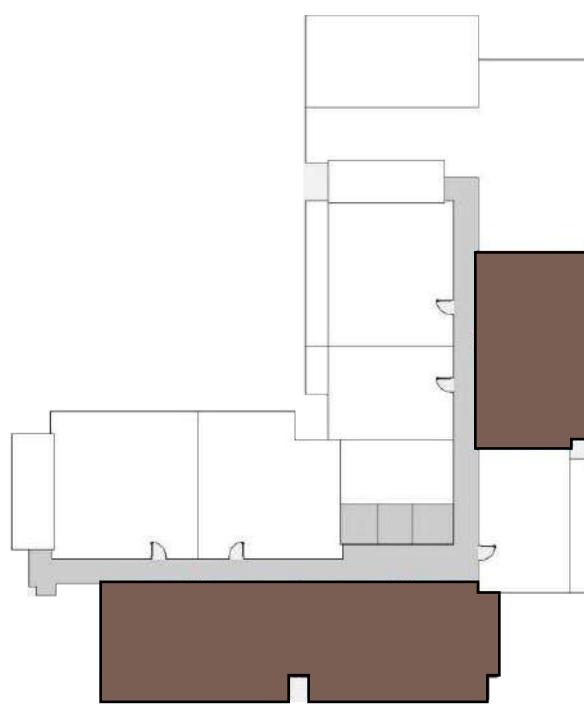

Level 04




Disclaimer: 1. All dimensions are in metric, measured to wall finishes. 2. All materials, dimensions & drawings are approximate. 3. Information is subject to change without notice, at developer's absolute discretion. 4. Actual area may vary from the stated area. 5. Drawing are not to scale. 6. All images used are for illustrative purpose only and do not represent the actual size, features, specifications, fittings and furnishings. 7. The developer reserves the right to make revisions / alternations, at its absolute discretion, without any liability whatsoever.


2 BEDROOM APARTMENT

TYPE 8


| | Sizes (Sq. m.) | Sizes (Sq. ft.) |
|--------------|----------------|-----------------|
| Apartment | 89 | 957.9 |
| Balcony area | 11.8 | 127 |
| Total area | 100.9 | 1086 |

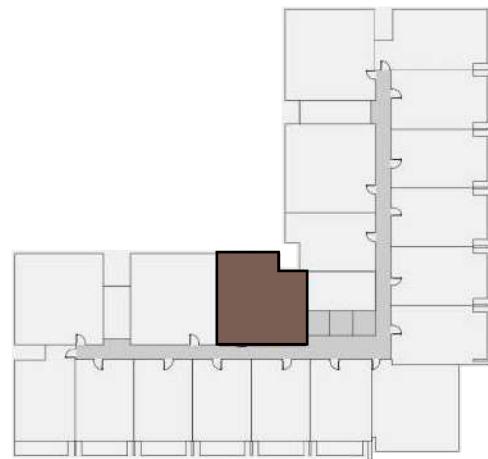

Level 02 & 03

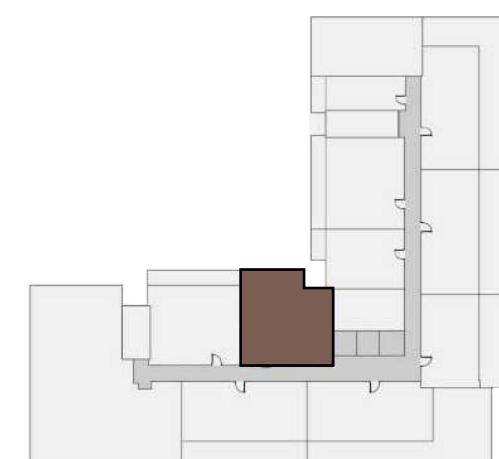

Level 04

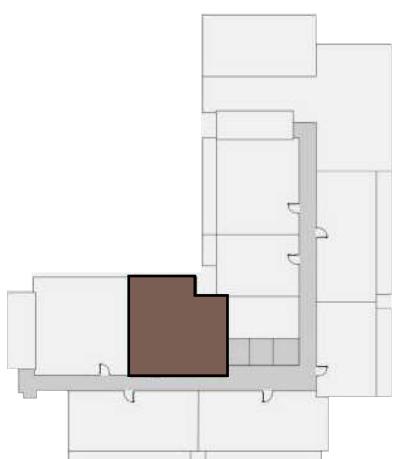

Level 05



Disclaimer: 1. All dimensions are in metric, measured to wall finishes. 2. All materials, dimensions & drawings are approximate. 3. Information is subject to change without notice, at developer's absolute discretion. 4. Actual area may vary from the stated area. 5. Drawing are not to scale. 6. All images used are for illustrative purpose only and do not represent the actual size, features, specifications, fittings and furnishings. 7. The developer reserves the right to make revisions / alternations, at its absolute discretion, without any liability whatsoever.



Lifestyle Stories

800 505050
sales@heilbronn.ae