



SAMANA

AT DOWNTOWN JEBEL ALI

PORTSIDE

Some follow where the
city is going.

Others already know.

They recognize the places
where ambition gathers,
connections grow, and
opportunity begins to move.

THE FUTURE TAKES CENTER STAGE HERE





STAY AHEAD OF THE MOMENT

The future is rarely found by
standing still.

At SAMANA Downtown Jebel Ali,
everything places you closer to
progress, possibility, and the life
you are working towards.

THE ROAD DUBAI MOVES ON

With Sheikh Zayed Road
close by, the city feels more
connected, more accessible,
and always within reach.



MOVE WITH THE CITY'S RHYTHM

The Dubai Metro makes daily commutes easier, brings key destinations closer, and keeps the city connected without relying solely on the road.



CLOSER TO DUBAI'S NEXT TAKE-OFF

Positioned near one of the city's most important future gateways, SAMANA Downtown Jebel Ali Portside places residents within reach of the next era of global connectivity.





WHERE BIG IDEAS LIVE ON

Expo City Dubai brings business, culture, innovation, and community together, while future infrastructure such as The Loop—a 93 km climate-controlled walking and cycling corridor—supports a more connected way of moving through the city.



THE DISTRICT BEHIND DUBAI'S DRIVE

Jebel Ali is not simply part of Dubai's success story. It helps drive it. This is where ideas become industries and ambition becomes momentum.

Now, it is ready for a new way to live.

36%+

Contribution to
Dubai's GDP

74%

Of foreign direct
investment across
key sectors

11,000+

Companies

100+

Fortune 500 companies

SAMANA Downtown Jebel Ali brings contemporary living closer to the people shaping this growth.

*Data from verified sources

THE COASTLINE AHEAD

Palm Jebel Ali is set to redefine waterfront living, adding around 110 km of coastline, with 80+ hotels and resorts, beach clubs, and public parks planned across a destination twice the size of Palm Jumeirah.



WHERE EVERY DIRECTION LEADS FORWARD

Positioned along one of Dubai's most important corridors, SAMANA Downtown Jebel Ali keeps residents connected to business districts, transport links, lifestyle destinations, and the wider city.



AL MAKTUUM
INTERNATIONAL
AIRPORT



EXPO CITY



Dubai Metro



Palm Jebel Ali



Expo City Dubai



Dubai Marina



Al Maktoum
International
Airport (DWC)



Dubai
Investment
Park (DIP)



Jumeirah
Beach
Residence (JBR)



INTRODUCING

SAMANA

AT DOWNTOWN JEBEL ALI

PORTSIDE



THE FUTURE TAKES CENTER STAGE

Some addresses simply place you in the city.

Others place you within its momentum.

SAMANA Downtown Jebel Ali brings together convertible 1 and 2-bedroom homes, contemporary amenities, and a strategic location for those who value flexibility, connectivity, and proximity to opportunity.

Your place in Dubai's future starts here.



MADE FOR THE LIFE AHEAD

Every detail at SAMANA Downtown Jebel Ali is approached with purpose, from materials chosen for lasting appeal to finishes considered for everyday comfort.

The result is a home that feels refined today, dependable tomorrow, and ready for what comes next.





BUILT TO MATCH THE MOMENTUM


Clean architectural lines, contemporary detailing, and a confident façade give SAMANA Downtown Jebel Ali a distinct presence.

Reflecting the energy of the district, its design feels welcoming, composed, and unmistakably modern—an address made to belong to Jebel Ali's future.

STEP INTO WHAT'S NEXT

The arrival experience creates a natural transition from the pace of the city to the comfort of home.

Refined finishes, considered lighting, and contemporary details shape a space that feels polished yet welcoming, while every element reflects a clear sense of intention.

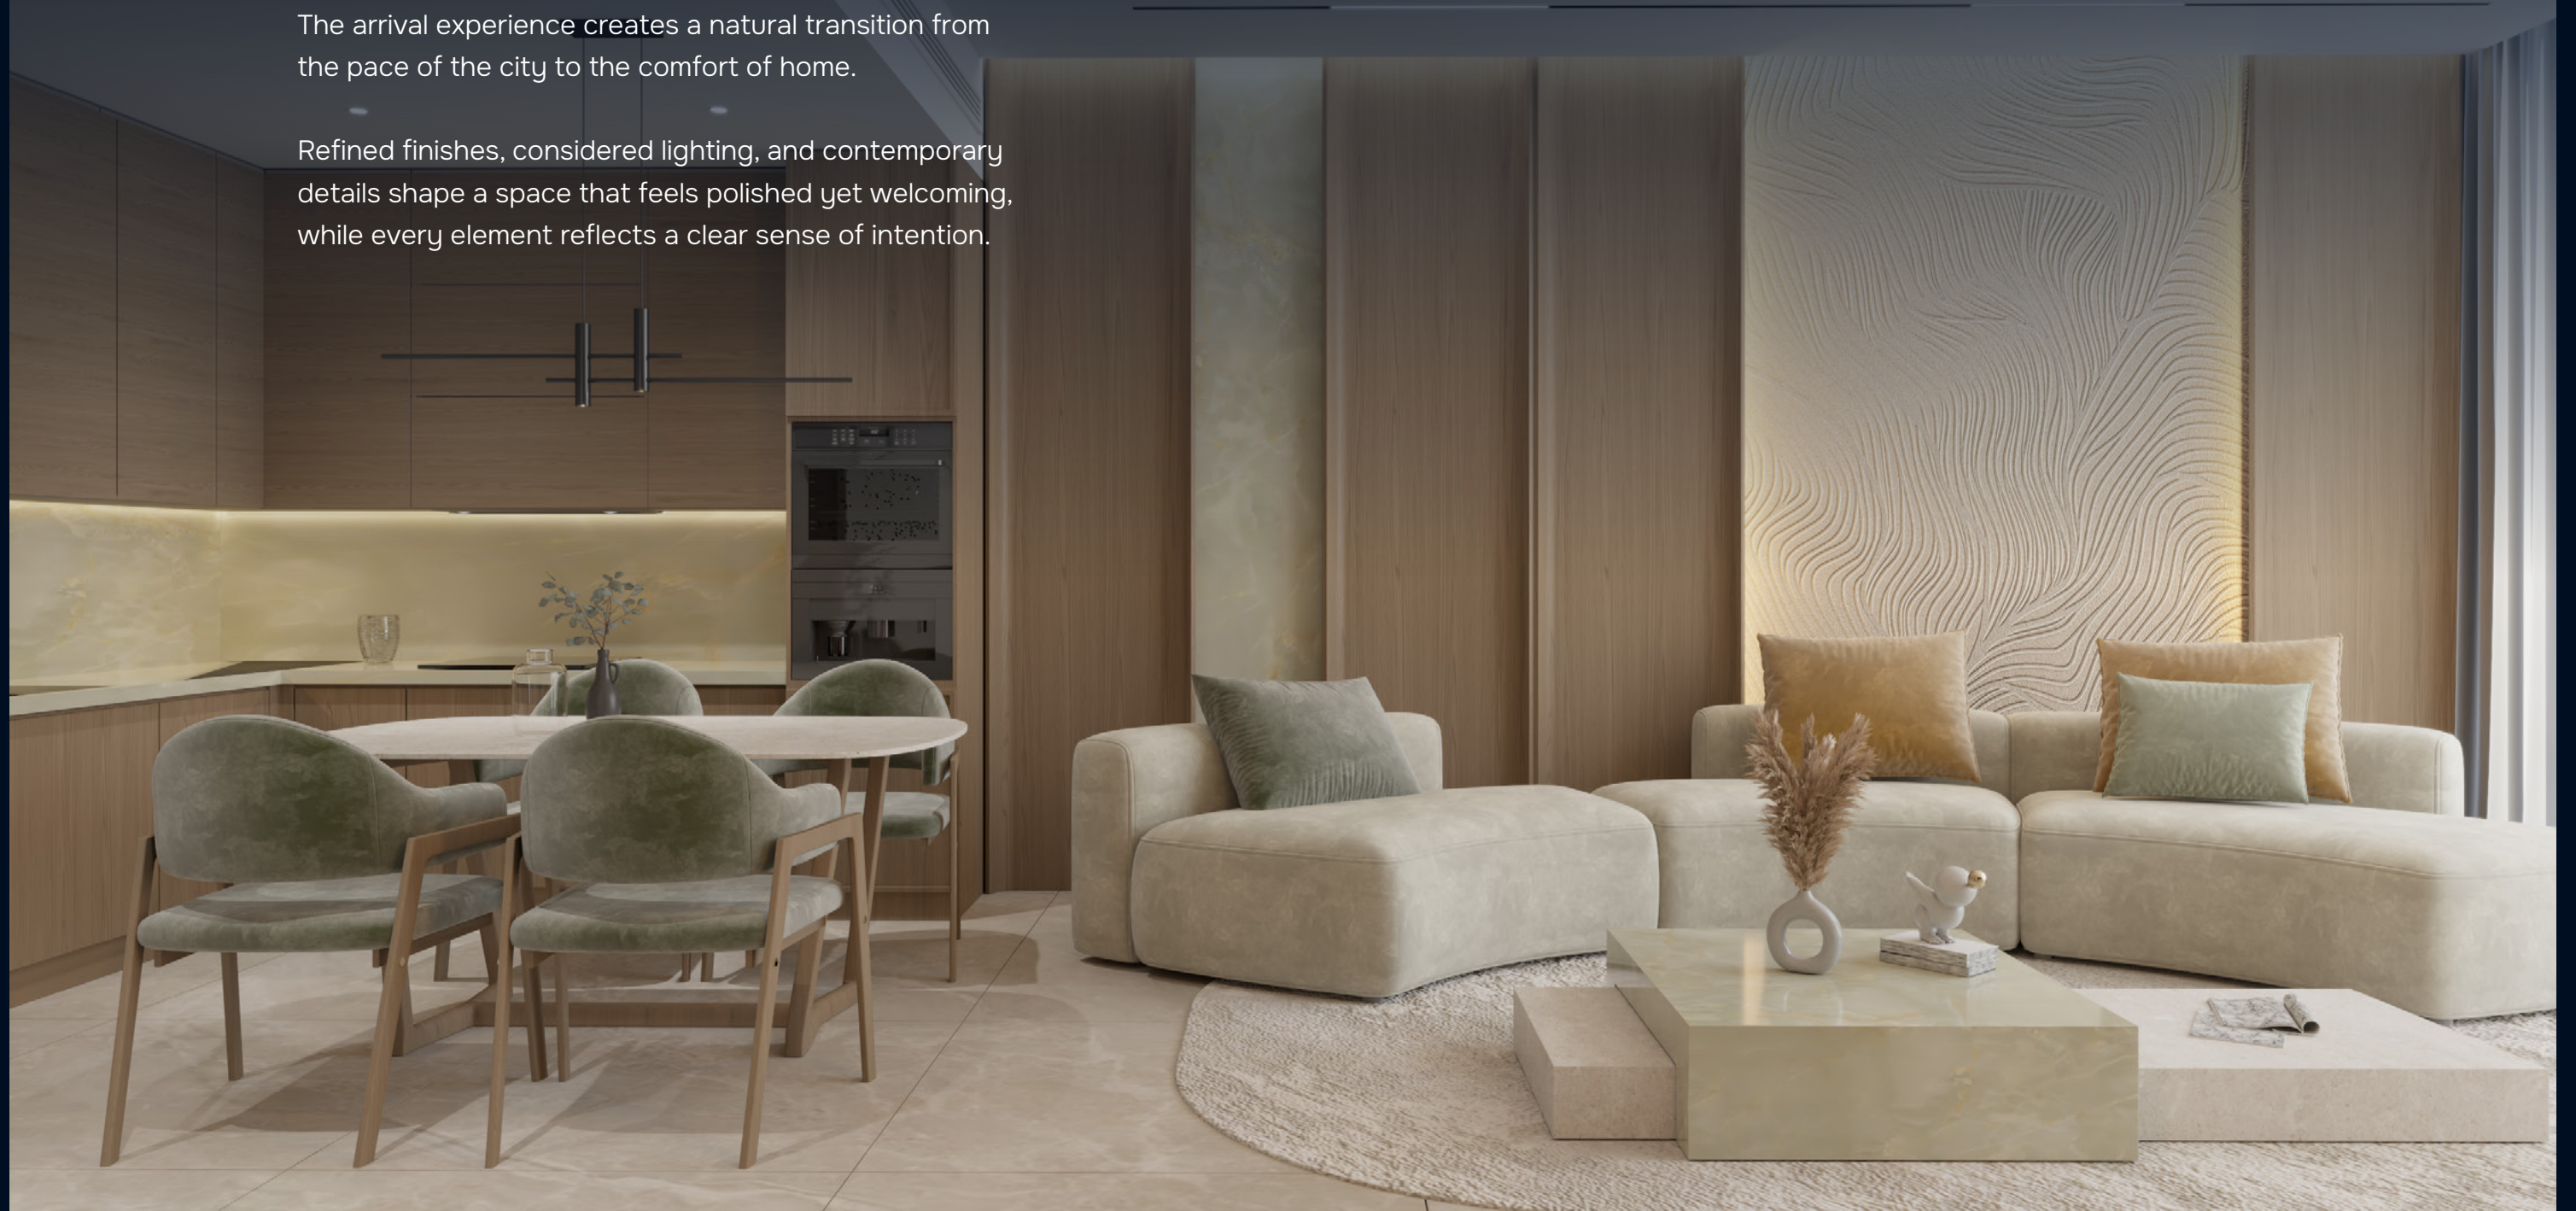

A modern bedroom interior featuring a large bed with a grey upholstered headboard and base, white linens, and a dark green throw. The bed is positioned against a wall with vertical wood paneling and a central section of light-colored, textured wall. Two bedside tables with modern lamps are on either side of the bed. A large window on the left side of the room offers a view of a city skyline across a body of water. The floor is made of large, light-colored tiles, and a grey rug is placed under the bed.

DESIGNED BEYOND TODAY

Every residence is planned to support more than one way of living. Thoughtful proportions, intuitive flow, and a calm design language create interiors that feel open, functional, and easy to adapt.



MAKE SPACE FOR MORE

Life at SAMANA Downtown Jebel Ali extends beyond the residence.

The amenities are designed to create balance within every day, offering spaces to move, pause, connect, focus, and recharge.

FIND YOUR MOMENTUM



Outdoor Gym



Indoor Gym

MAKE TIME YOUR OWN



BBQ Area



Outdoor Cinema



SLOW DOWN THE DAY



Adult Pool



Pool Deck



Kids' Play Area



Kids' Pool

LET EVERY AGE MOVE FORWARD








PLANNED AROUND FUTURE POSSIBILITIES

Every layout at SAMANA Downtown Jebel Ali is designed to make space feel intuitive, with efficient proportions and convertible areas that adapt to different routines and ways of living.

These are homes planned for life today and wherever it leads next.

1 BEDROOM + POOL
TYPE 1

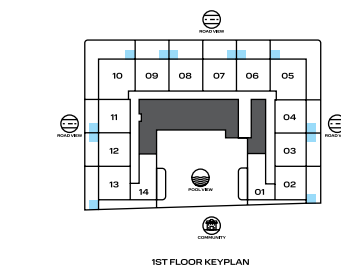
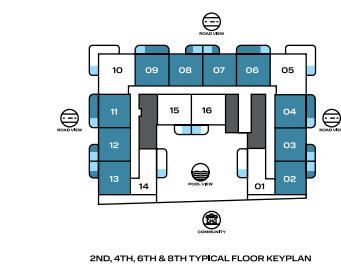
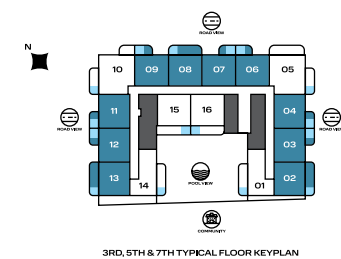


✓ CONVERTIBLE 2BHK

- Disclaimer:
1. ALL room dimensions are measured to structural elements and exclude wall finishes and construction tolerances.
 2. All dimensions have been provided by our consultant architects.
 3. All materials, dimensions and drawings are approximate. Information is subject to change without notice.
 4. Actual suite area may vary from the stated area. Drawings not to scale. The developer reserves the right to make revisions.
 5. For each unit type, unit sizes and details might be slightly different. Please refer to the sales and purchase agreement for the actual size of each specific unit.
 6. North direction as per the Keyplan



1 BEDROOM + POOL
TYPE 2

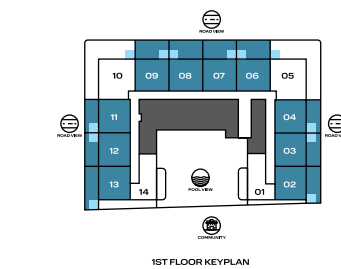
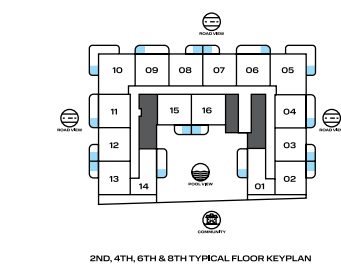
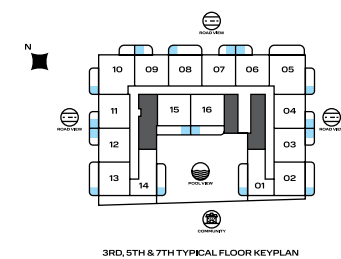


✓ CONVERTIBLE 2BHK

- Disclaimer:
1. ALL room dimensions are measured to structural elements and exclude wall finishes and construction tolerances.
 2. All dimensions have been provided by our consultant architects.
 3. All materials, dimensions and drawings are approximate. Information is subject to change without notice.
 4. Actual suite area may vary from the stated area. Drawings not to scale. The developer reserves the right to make revisions.
 5. For each unit type, unit sizes and details might be slightly different. Please refer to the sales and purchase agreement for the actual size of each specific unit.
 6. North direction as per the Keyplan



1 BEDROOM + POOL
TYPE 3

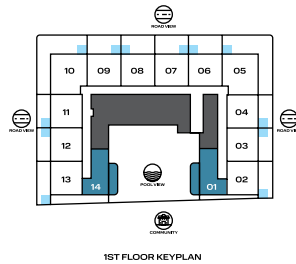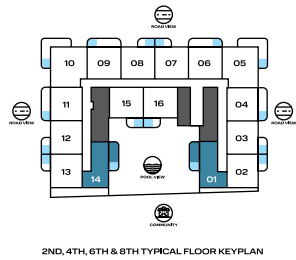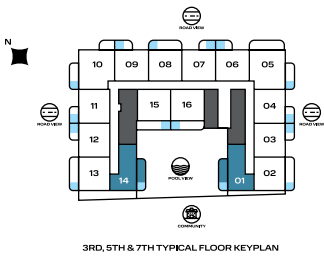



✓ CONVERTIBLE 2BHK

Disclaimer:

1. ALL room dimensions are measured to structural elements and exclude wall finishes and construction tolerances.
2. All dimensions have been provided by our consultant architects.
3. All materials, dimensions and drawings are approximate. Information is subject to change without notice.
4. Actual suite area may vary from the stated area. Drawings not to scale. The developer reserves the right to make revisions.
5. For each unit type, unit sizes and details might be slightly different. Please refer to the sales and purchase agreement for the actual size of each specific unit.
6. North direction as per the Keyplan



2 BEDROOM + POOL
TYPE 1

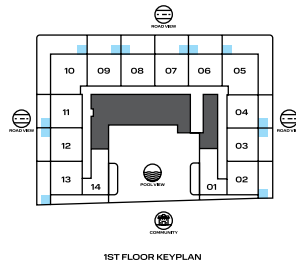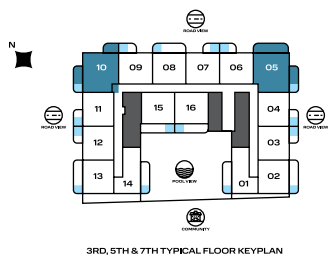




✓ CONVERTIBLE 3BHK

Disclaimer:

1. ALL room dimensions are measured to structural elements and exclude wall finishes and construction tolerances.
2. All dimensions have been provided by our consultant architects.
3. All materials, dimensions and drawings are approximate. Information is subject to change without notice.
4. Actual suite area may vary from the stated area. Drawings not to scale. The developer reserves the right to make revisions.
5. For each unit type, unit sizes and details might be slightly different. Please refer to the sales and purchase agreement for the actual size of each specific unit.
6. North direction as per the Keyplan



2 BEDROOM + POOL
TYPE 2

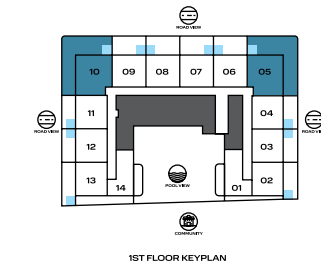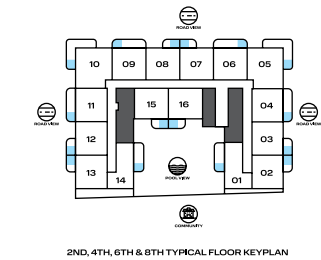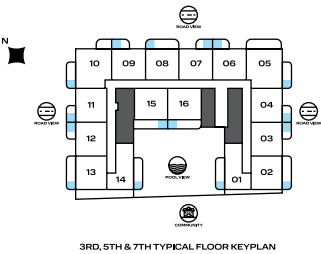

✓ CONVERTIBLE 3BHK

Disclaimer:

1. ALL room dimensions are measured to structural elements and exclude wall finishes and construction tolerances.
2. All dimensions have been provided by our consultant architects.
3. All materials, dimensions and drawings are approximate. Information is subject to change without notice.
4. Actual suite area may vary from the stated area. Drawings not to scale. The developer reserves the right to make revisions.
5. For each unit type, unit sizes and details might be slightly different. Please refer to the sales and purchase agreement for the actual size of each specific unit.
6. North direction as per the Keyplan



SAMANA
DEVELOPERS



WHERE PURPOSE SHAPES EVERY SPACE

SAMANA's legacy is rooted in a singular vision—to craft environments that elevate everyday life. Over three decades, we've transformed that vision into a portfolio of communities that stand as benchmarks of design, purpose, and aspiration.

From idea to execution, we pursue progress with intention and purpose, fusing innovation, aesthetic clarity, and community thinking into every development. The result is more than architecture. It's a curation of refined lifestyles that inspire, endure, and lead the way forward.

WHERE COMPLETE CONTROL MEETS TIMELESS QUALITY

SAMANA's end-to-end integration means no detail is outsourced, ensuring absolute control over timelines, costs, and uncompromised luxury.

DESIGN & PLANNING

visionary concepts
engineered for reality.

QUALITY CONTROL

precision-led systems
that track, review,
and deliver quality.

ENGINEERING & CONSTRUCTION

structural artistry meets
technical brilliance.

CUSTOMER EXPERIENCE

end-to-end service with
precision and care.

PROCUREMENT

utilizing cutting-edge
platforms to streamline
sourcing and ensure
unmatched consistency.



SAMANA