

Your Perfect Wavelength


FLOOR PLANS

THE
TIDES
by AMIS

4 BR Townhouse #G01 Ground Floor

Suite Area	3340.04 sq.ft.	310.3 sq.m.
Balcony Area	1092.86 sq.ft.	101.53 sq.m.
Total Area	4432.90 sq.ft.	411.83 sq.m.

Key Plan

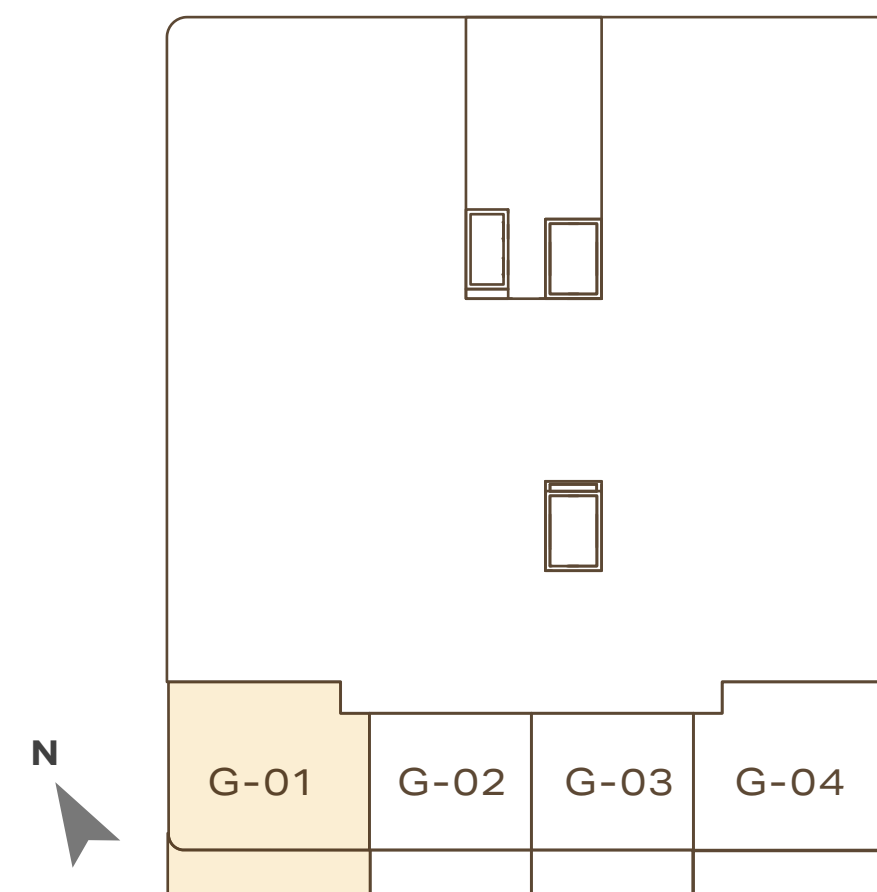

Key Section

Rooftop
Floor 8
Floor 7
Floor 6
Floor 5
Floor 4
Floor 3
Floor 2
Floor 1
Podium 2
Podium 1
Ground Floor

FLOOR PLAN - 1. All dimensions are in imperial and metric, and measured from finish to finish excluding construction tolerances. 2. All materials, dimensions, and drawings are approximate only. 3. Information is subject to change without notice, at developer's absolute discretion. 4. Actual area may vary from the stated area. 5. Drawings not to scale. 6. All images used are for illustrative purposes only and do not represent the actual size, features, specifications, fittings, and furnishings. 7. The developer reserves the right to make revisions/alterations, at it's absolute discretion, without any liability whatsoever.


4 BR Townhouse #G01 - Ground Floor



4 BR Townhouse #GO1 First Floor

Suite Area	3340.04 sq.ft.	310.3 sq.m.
Balcony Area	1092.86 sq.ft.	101.53 sq.m.
Total Area	4432.90 sq.ft.	411.83 sq.m.

Key Plan

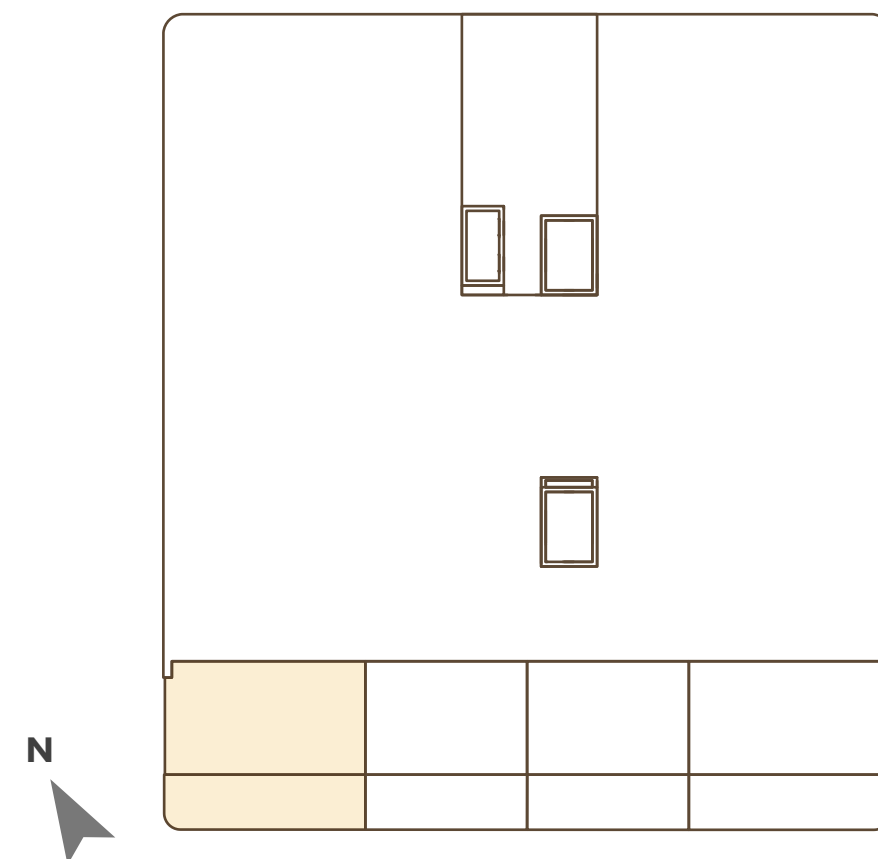


Key Section

Rooftop
Floor 8
Floor 7
Floor 6
Floor 5
Floor 4
Floor 3
Floor 2
Floor 1
Podium 2
Podium 1
Ground Floor

FLOOR PLAN - 1. All dimensions are in imperial and metric, and measured from finish to finish excluding construction tolerances. 2. All materials, dimensions, and drawings are approximate only. 3. Information is subject to change without notice, at developer's absolute discretion. 4. Actual area may vary from the stated area. 5. Drawings not to scale. 6. All images used are for illustrative purposes only and do not represent the actual size, features, specifications, fittings, and furnishings. 7. The developer reserves the right to make revisions/alterations, at it's absolute discretion, without any liability whatsoever.


4 BR Townhouse #GO1 - First Floor

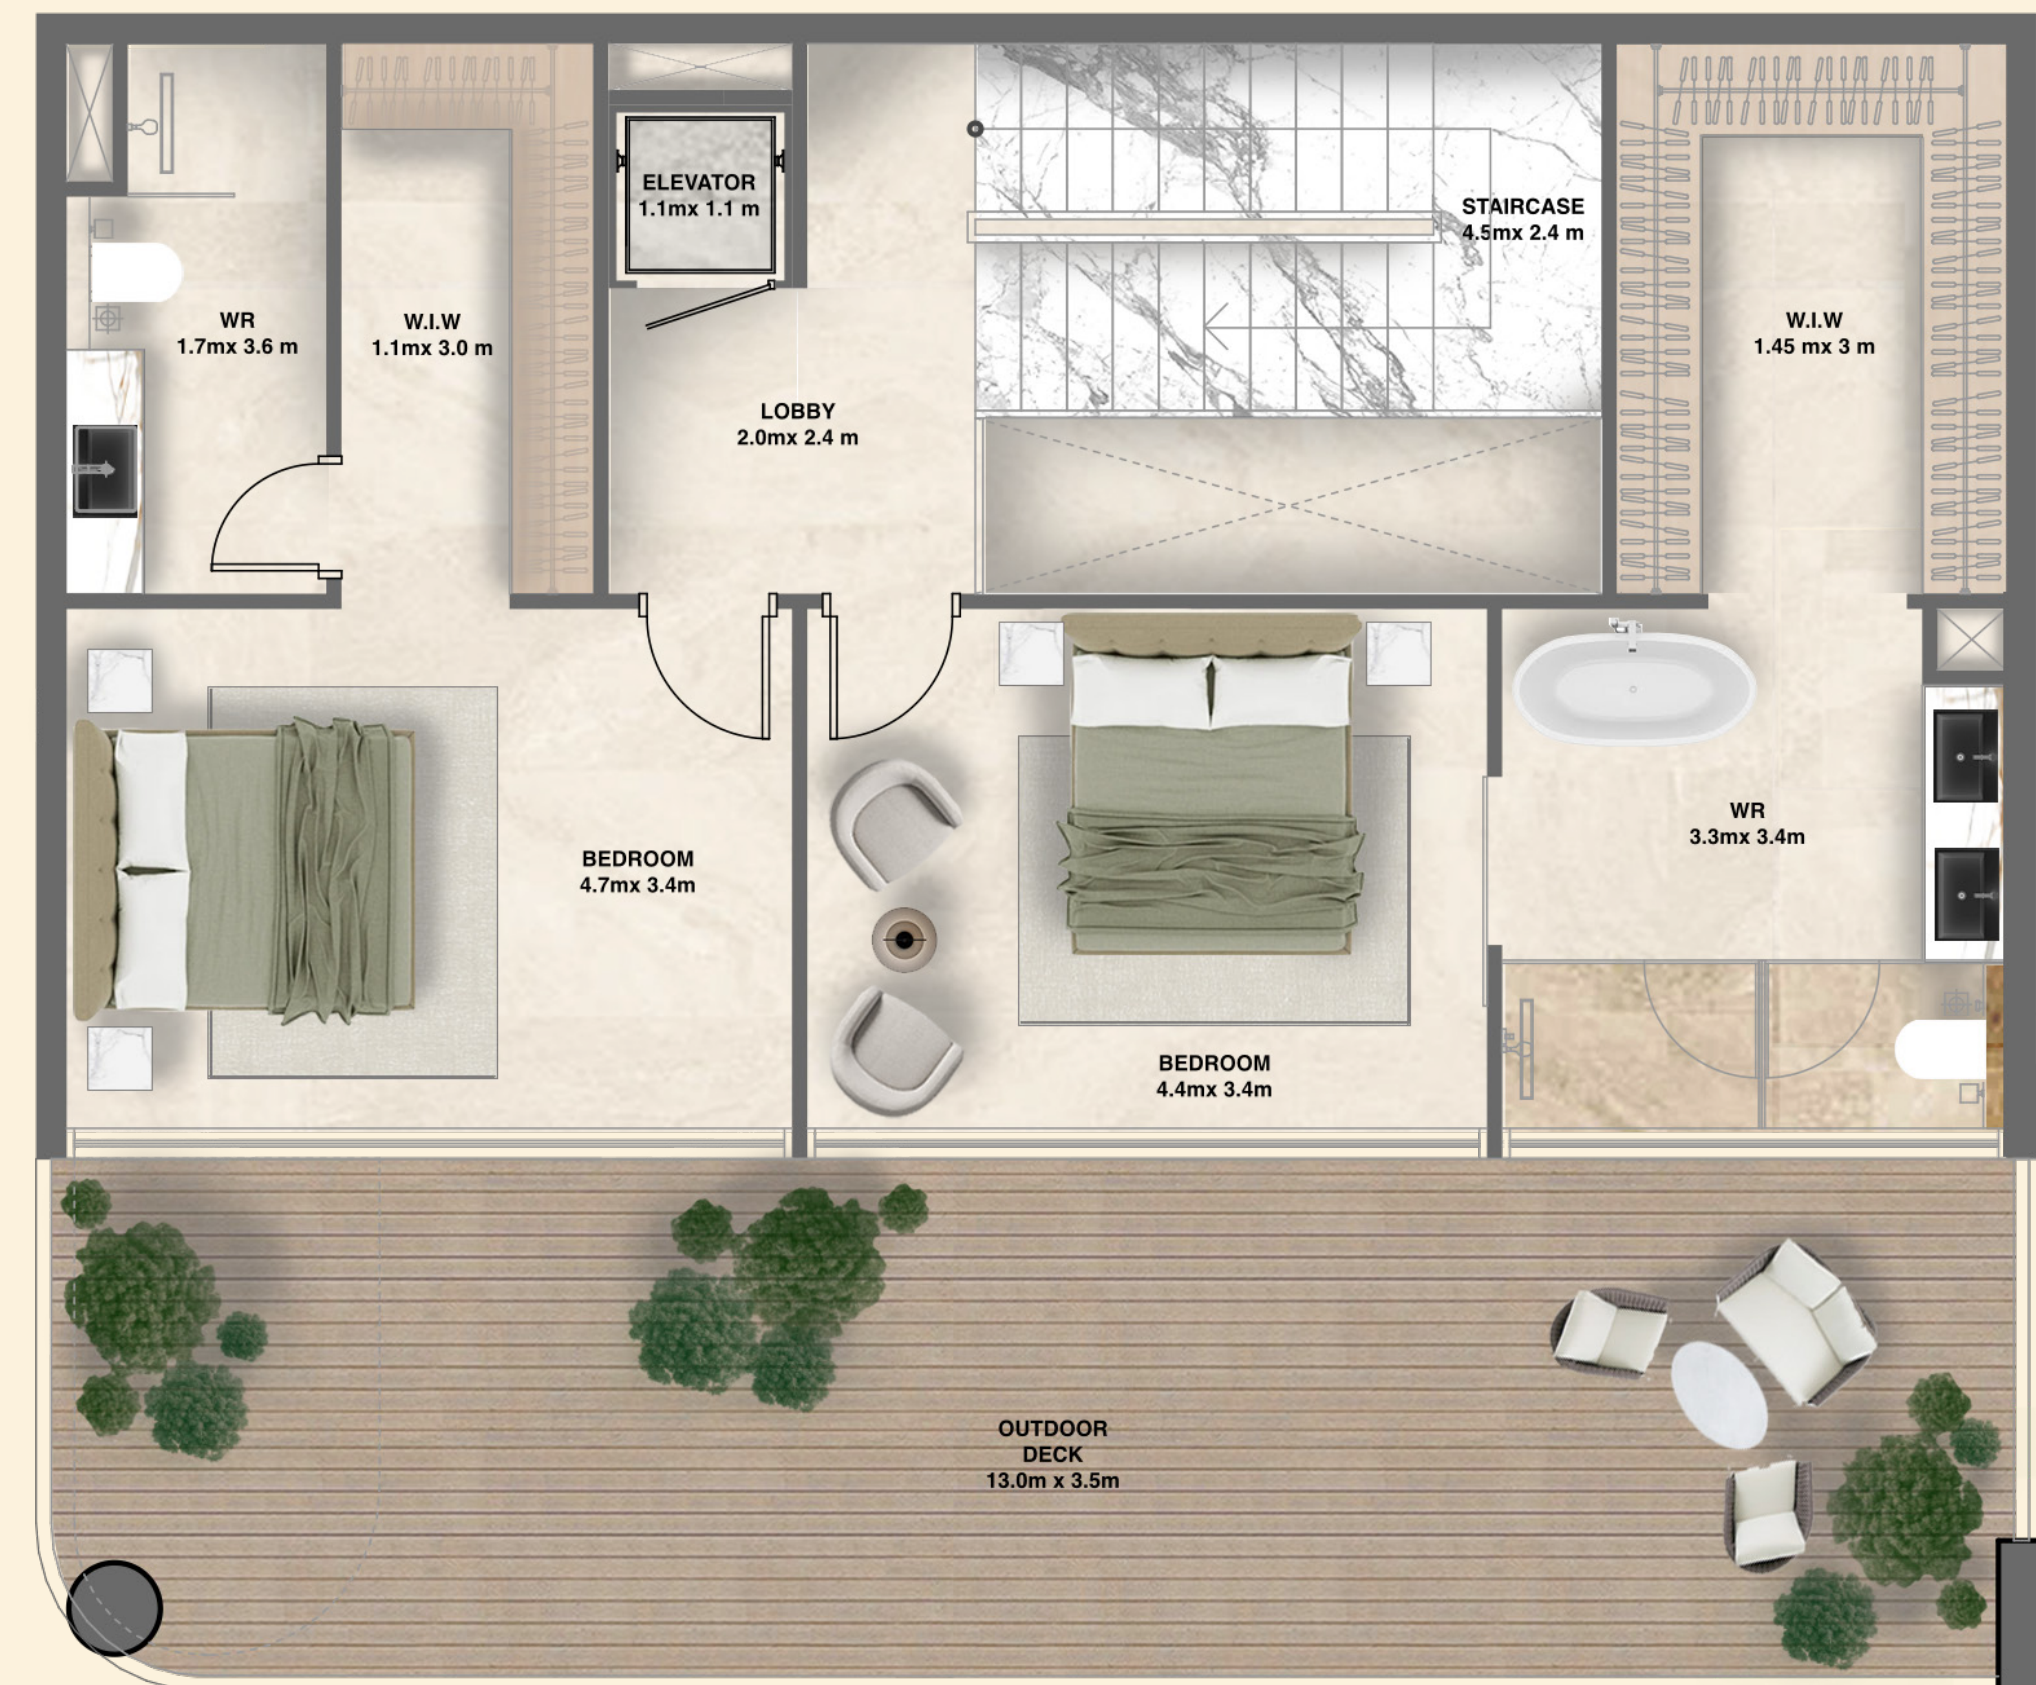

4 BR Townhouse #G01 Second Floor

Suite Area	3340.04 sq.ft.	310.3 sq.m.
Balcony Area	1092.86 sq.ft.	101.53 sq.m.
Total Area	4432.90 sq.ft.	411.83 sq.m.

Key Plan

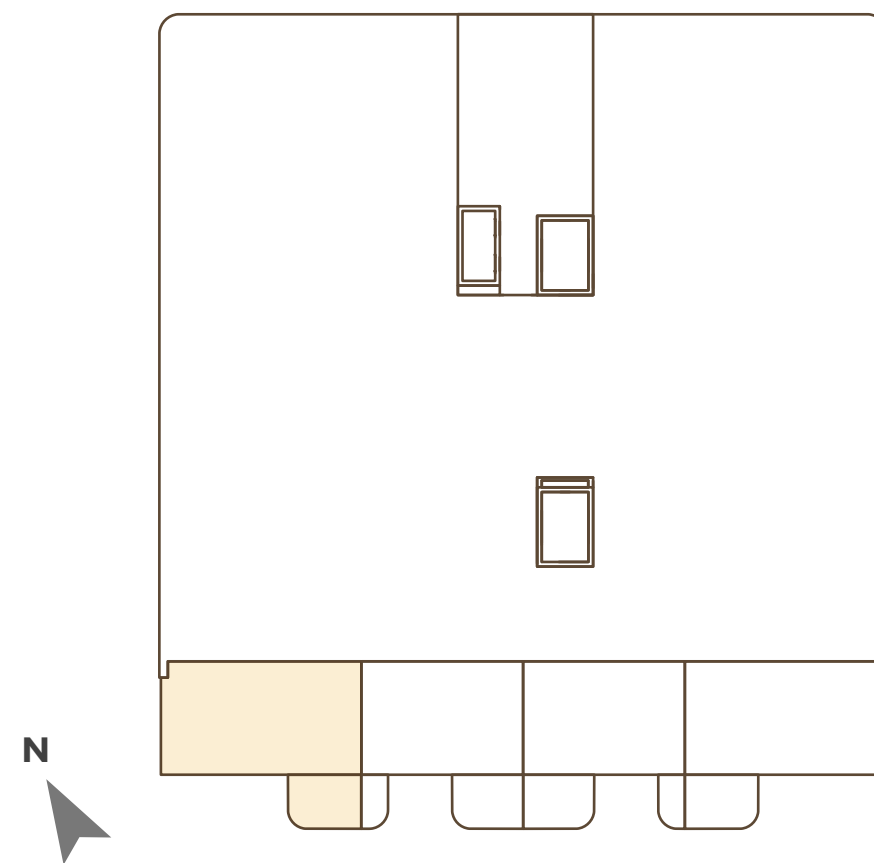


Key Section

Rooftop
Floor 8
Floor 7
Floor 6
Floor 5
Floor 4
Floor 3
Floor 2
Floor 1
Podium 2
Podium 1
Ground Floor

FLOOR PLAN - 1. All dimensions are in imperial and metric, and measured from finish to finish excluding construction tolerances. 2. All materials, dimensions, and drawings are approximate only. 3. Information is subject to change without notice, at developer's absolute discretion. 4. Actual area may vary from the stated area. 5. Drawings not to scale. 6. All images used are for illustrative purposes only and do not represent the actual size, features, specifications, fittings, and furnishings. 7. The developer reserves the right to make revisions/alterations, at it's absolute discretion, without any liability whatsoever.

4 BR Townhouse #G01 - Second Floor

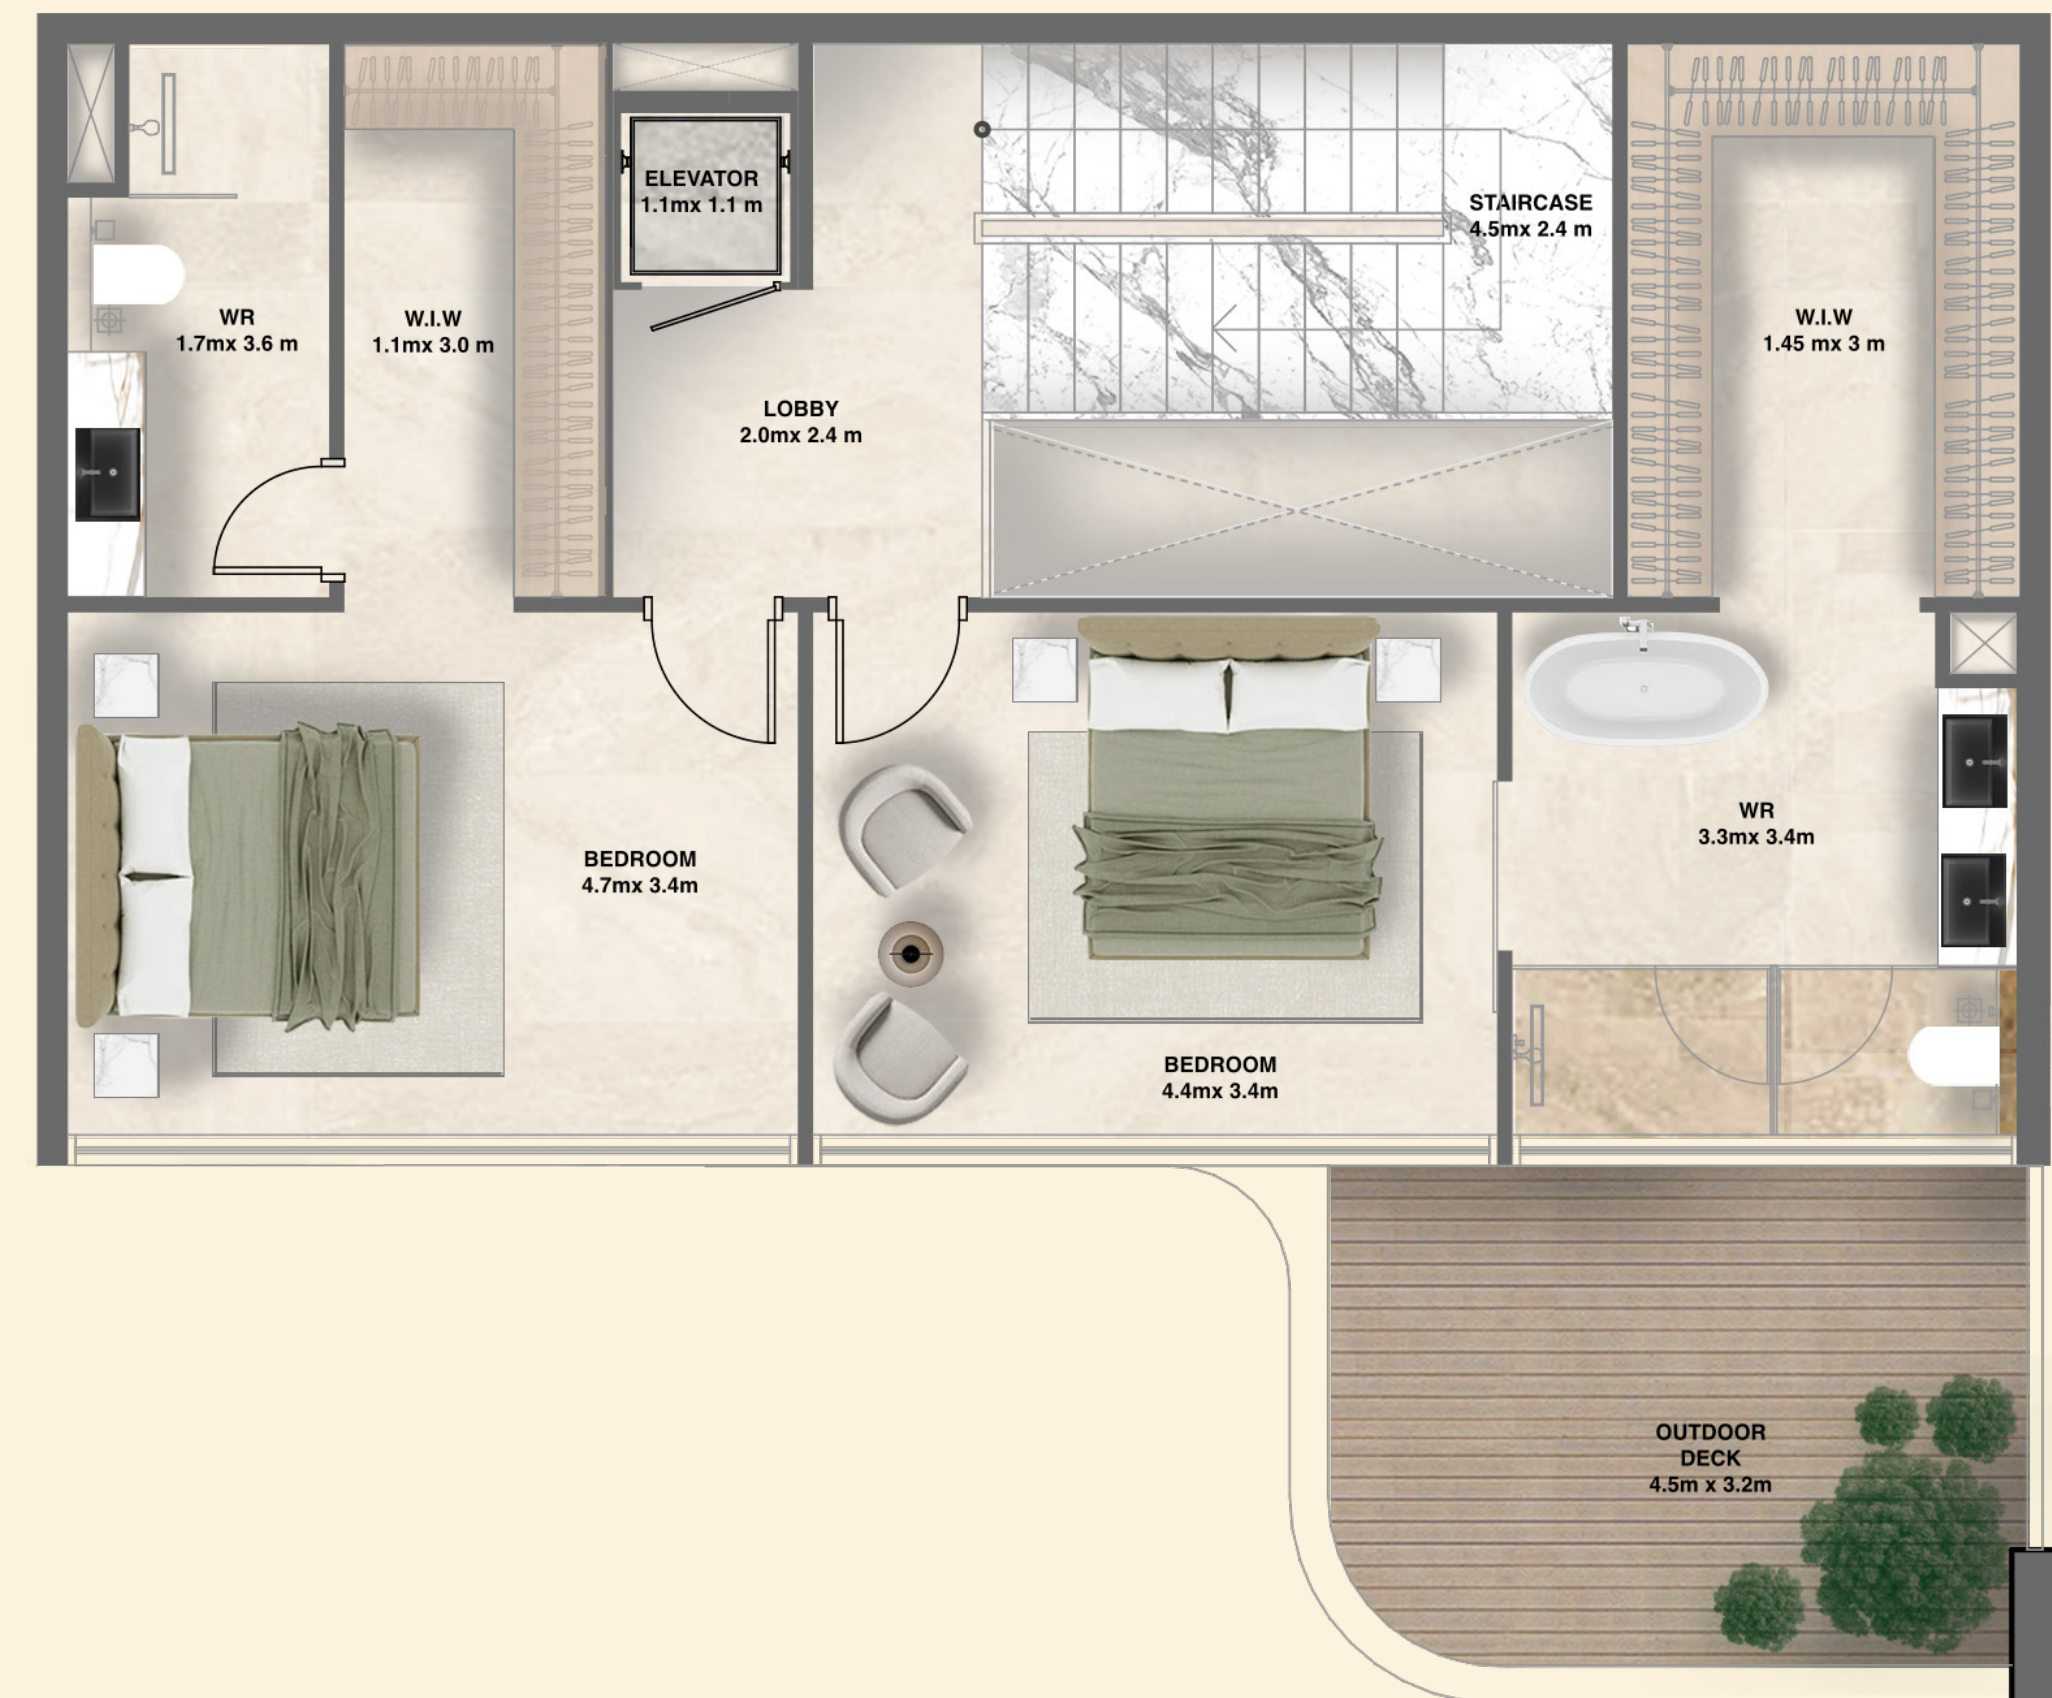


4 BR Townhouse #G02

Ground Floor

Suite Area	2594.64 sq.ft.	241.05 sq.m.
Balcony Area	965.31 sq.ft.	89.68 sq.m.
Total Area	3559.94 sq.ft.	330.73 sq.m.

Key Plan

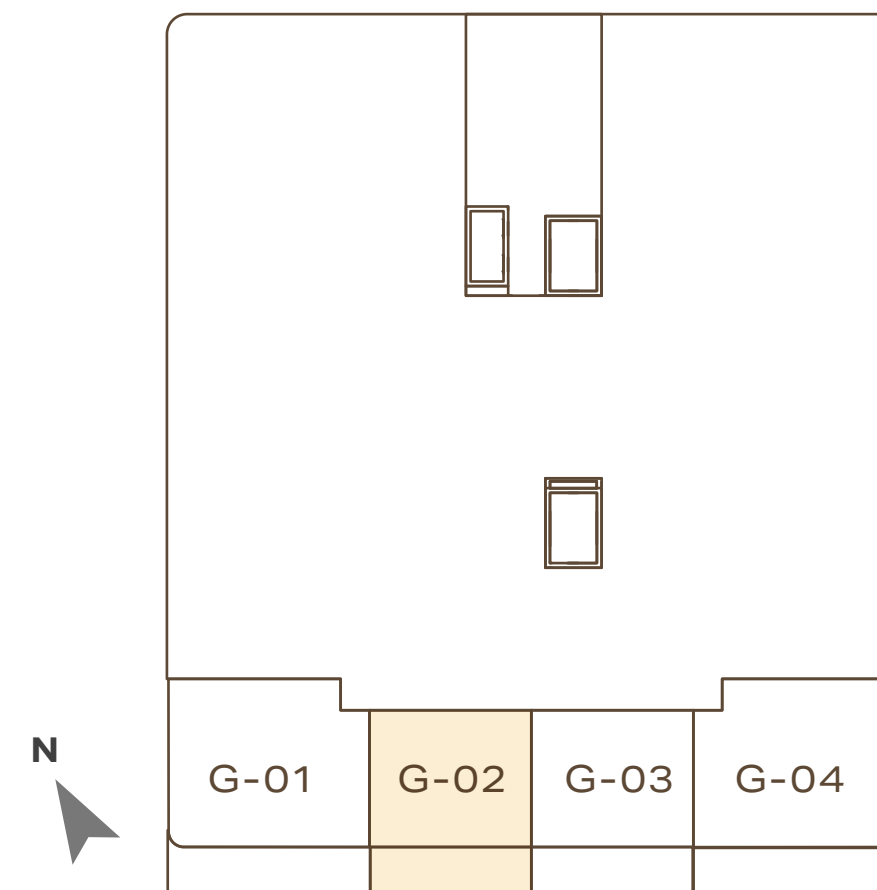


FLOOR PLAN - 1. All dimensions are in imperial and metric, and measured from finish to finish excluding construction tolerances. 2. All materials, dimensions, and drawings are approximate only. 3. Information is subject to change without notice, at developer's absolute discretion. 4. Actual area may vary from the stated area. 5. Drawings not to scale. 6. All images used are for illustrative purposes only and do not represent the actual size, features, specifications, fittings, and furnishings. 7. The developer reserves the right to make revisions/alterations, at it's absolute discretion, without any liability whatsoever.

Key Section

Rooftop
Floor 8
Floor 7
Floor 6
Floor 5
Floor 4
Floor 3
Floor 2
Floor 1
Podium 2
Podium 1
Ground Floor


4 BR Townhouse #G02 - Ground Floor

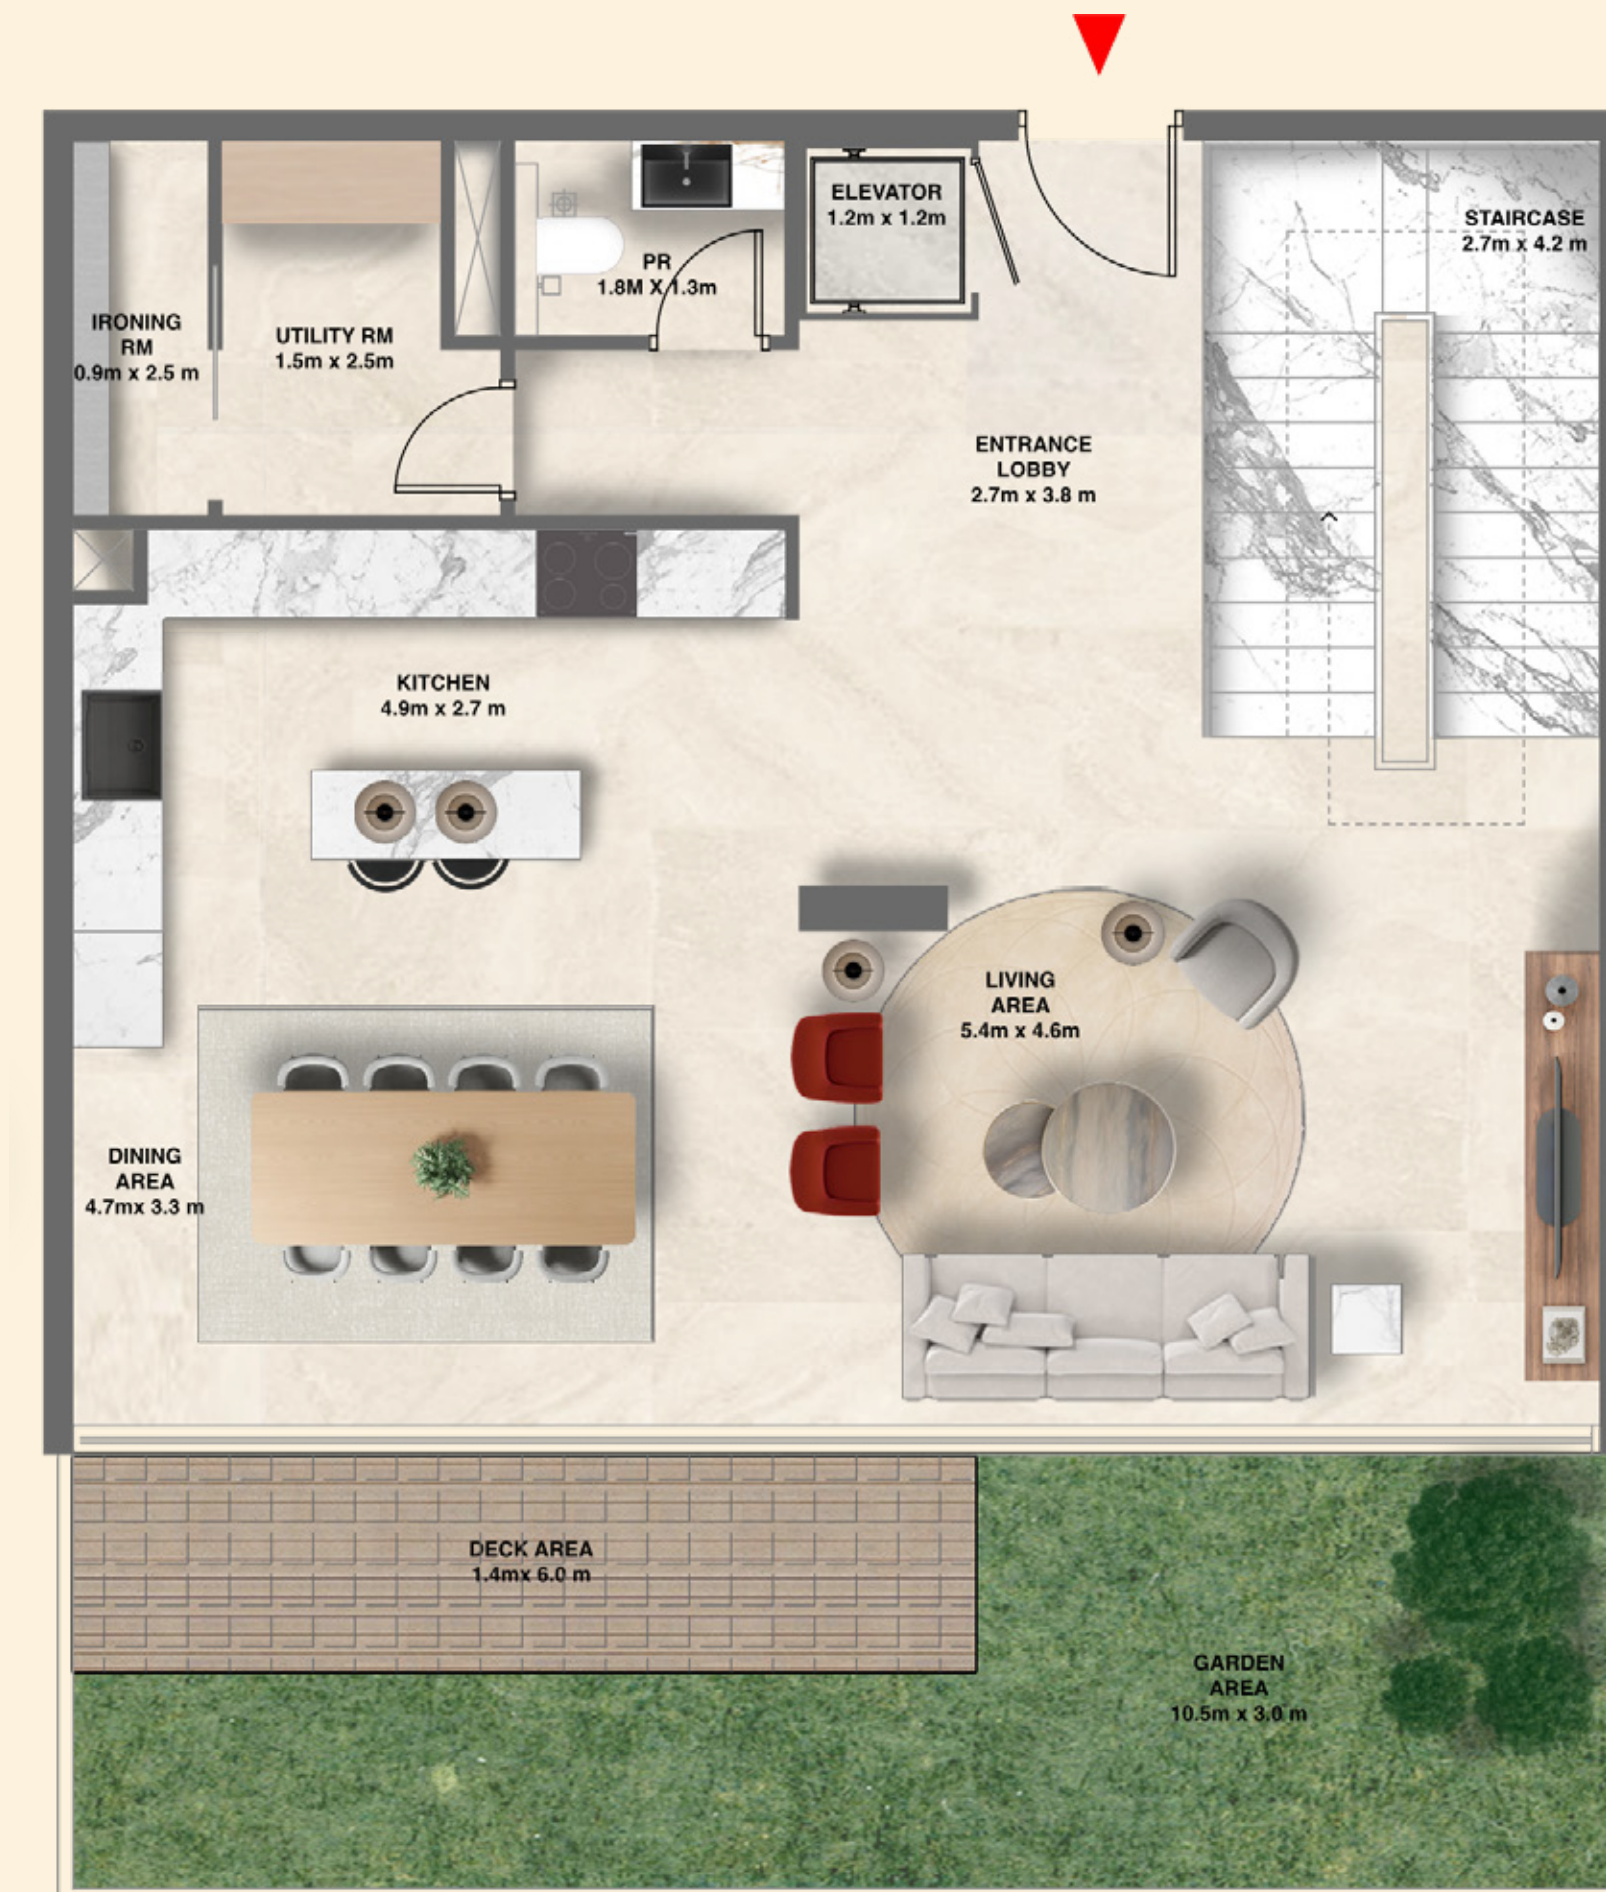

4 BR Townhouse #G02 First Floor

Suite Area	2594.64 sq.ft.	241.05 sq.m.
Balcony Area	965.31 sq.ft.	89.68 sq.m.
Total Area	3559.94 sq.ft.	330.73 sq.m.

Key Plan

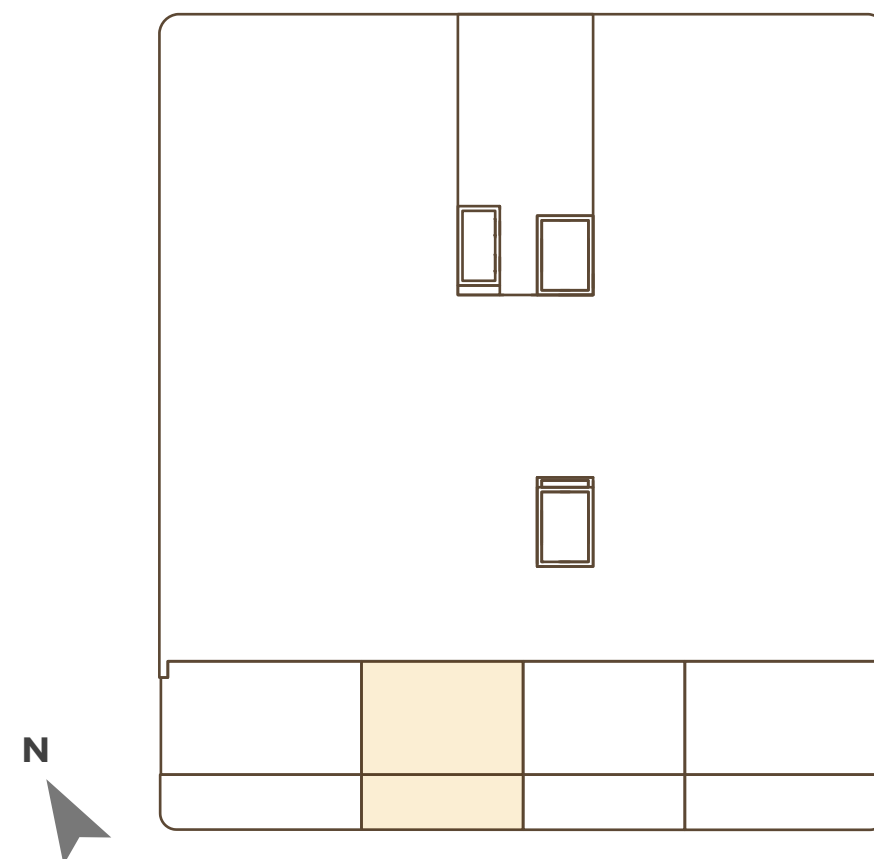


Key Section

Rooftop
Floor 8
Floor 7
Floor 6
Floor 5
Floor 4
Floor 3
Floor 2
Floor 1
Podium 2
Podium 1
Ground Floor

FLOOR PLAN - 1. All dimensions are in imperial and metric, and measured from finish to finish excluding construction tolerances. 2. All materials, dimensions, and drawings are approximate only. 3. Information is subject to change without notice, at developer's absolute discretion. 4. Actual area may vary from the stated area. 5. Drawings not to scale. 6. All images used are for illustrative purposes only and do not represent the actual size, features, specifications, fittings, and furnishings. 7. The developer reserves the right to make revisions/alterations, at it's absolute discretion, without any liability whatsoever.


4 BR Townhouse #G02 - First Floor

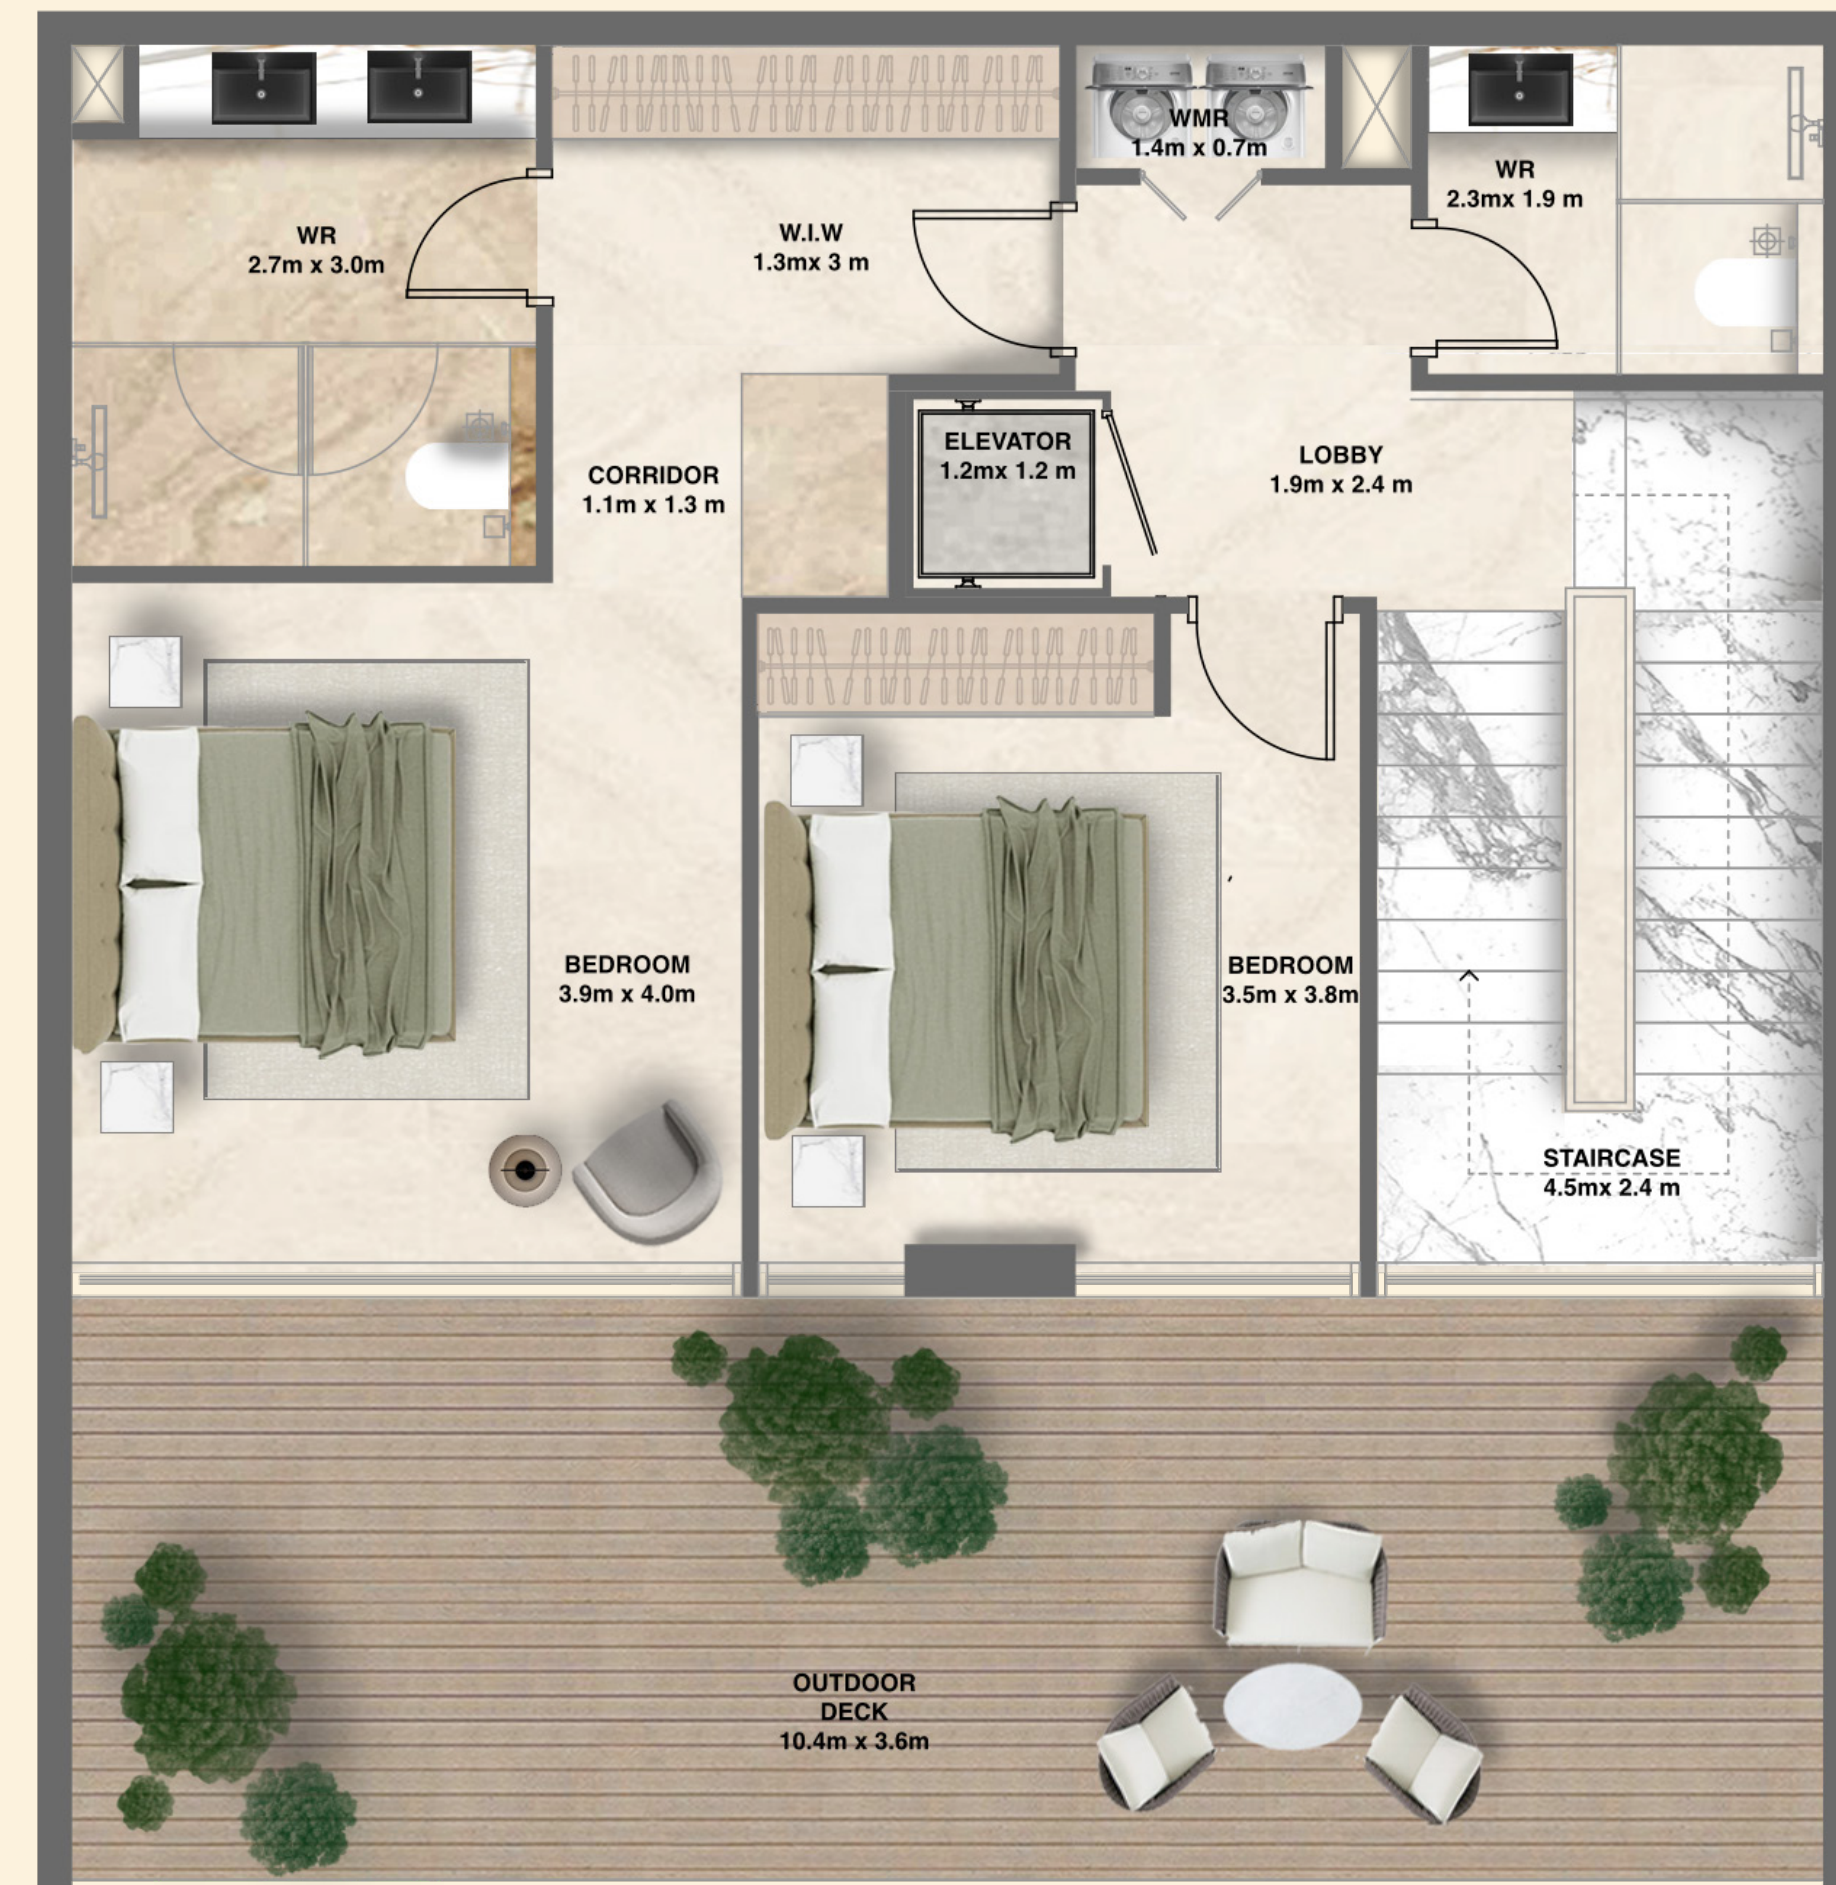

4 BR Townhouse #G02 Second Floor

Suite Area	2594.64 sq.ft.	241.05 sq.m.
Balcony Area	965.31 sq.ft.	89.68 sq.m.
Total Area	3559.94 sq.ft.	330.73 sq.m.

Key Plan

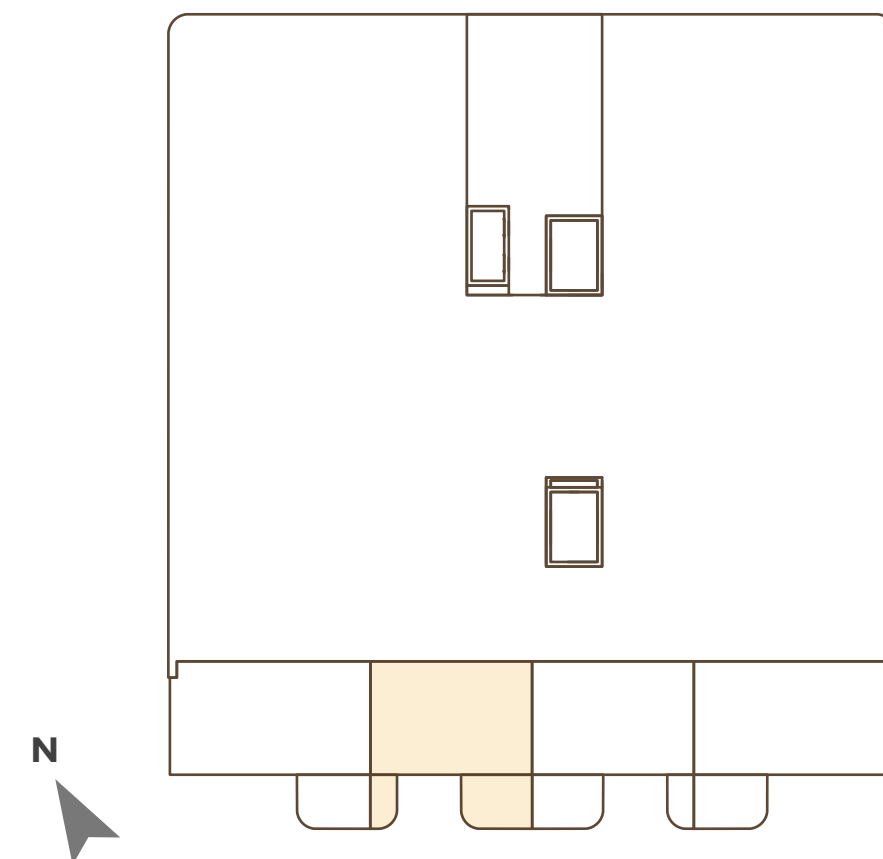


Key Section

Rooftop
Floor 8
Floor 7
Floor 6
Floor 5
Floor 4
Floor 3
Floor 2
Floor 1
Podium 2
Podium 1
Ground Floor

FLOOR PLAN - 1. All dimensions are in imperial and metric, and measured from finish to finish excluding construction tolerances. 2. All materials, dimensions, and drawings are approximate only. 3. Information is subject to change without notice, at developer's absolute discretion. 4. Actual area may vary from the stated area. 5. Drawings not to scale. 6. All images used are for illustrative purposes only and do not represent the actual size, features, specifications, fittings, and furnishings. 7. The developer reserves the right to make revisions/alterations, at it's absolute discretion, without any liability whatsoever.

4 BR Townhouse #G02 - Second Floor

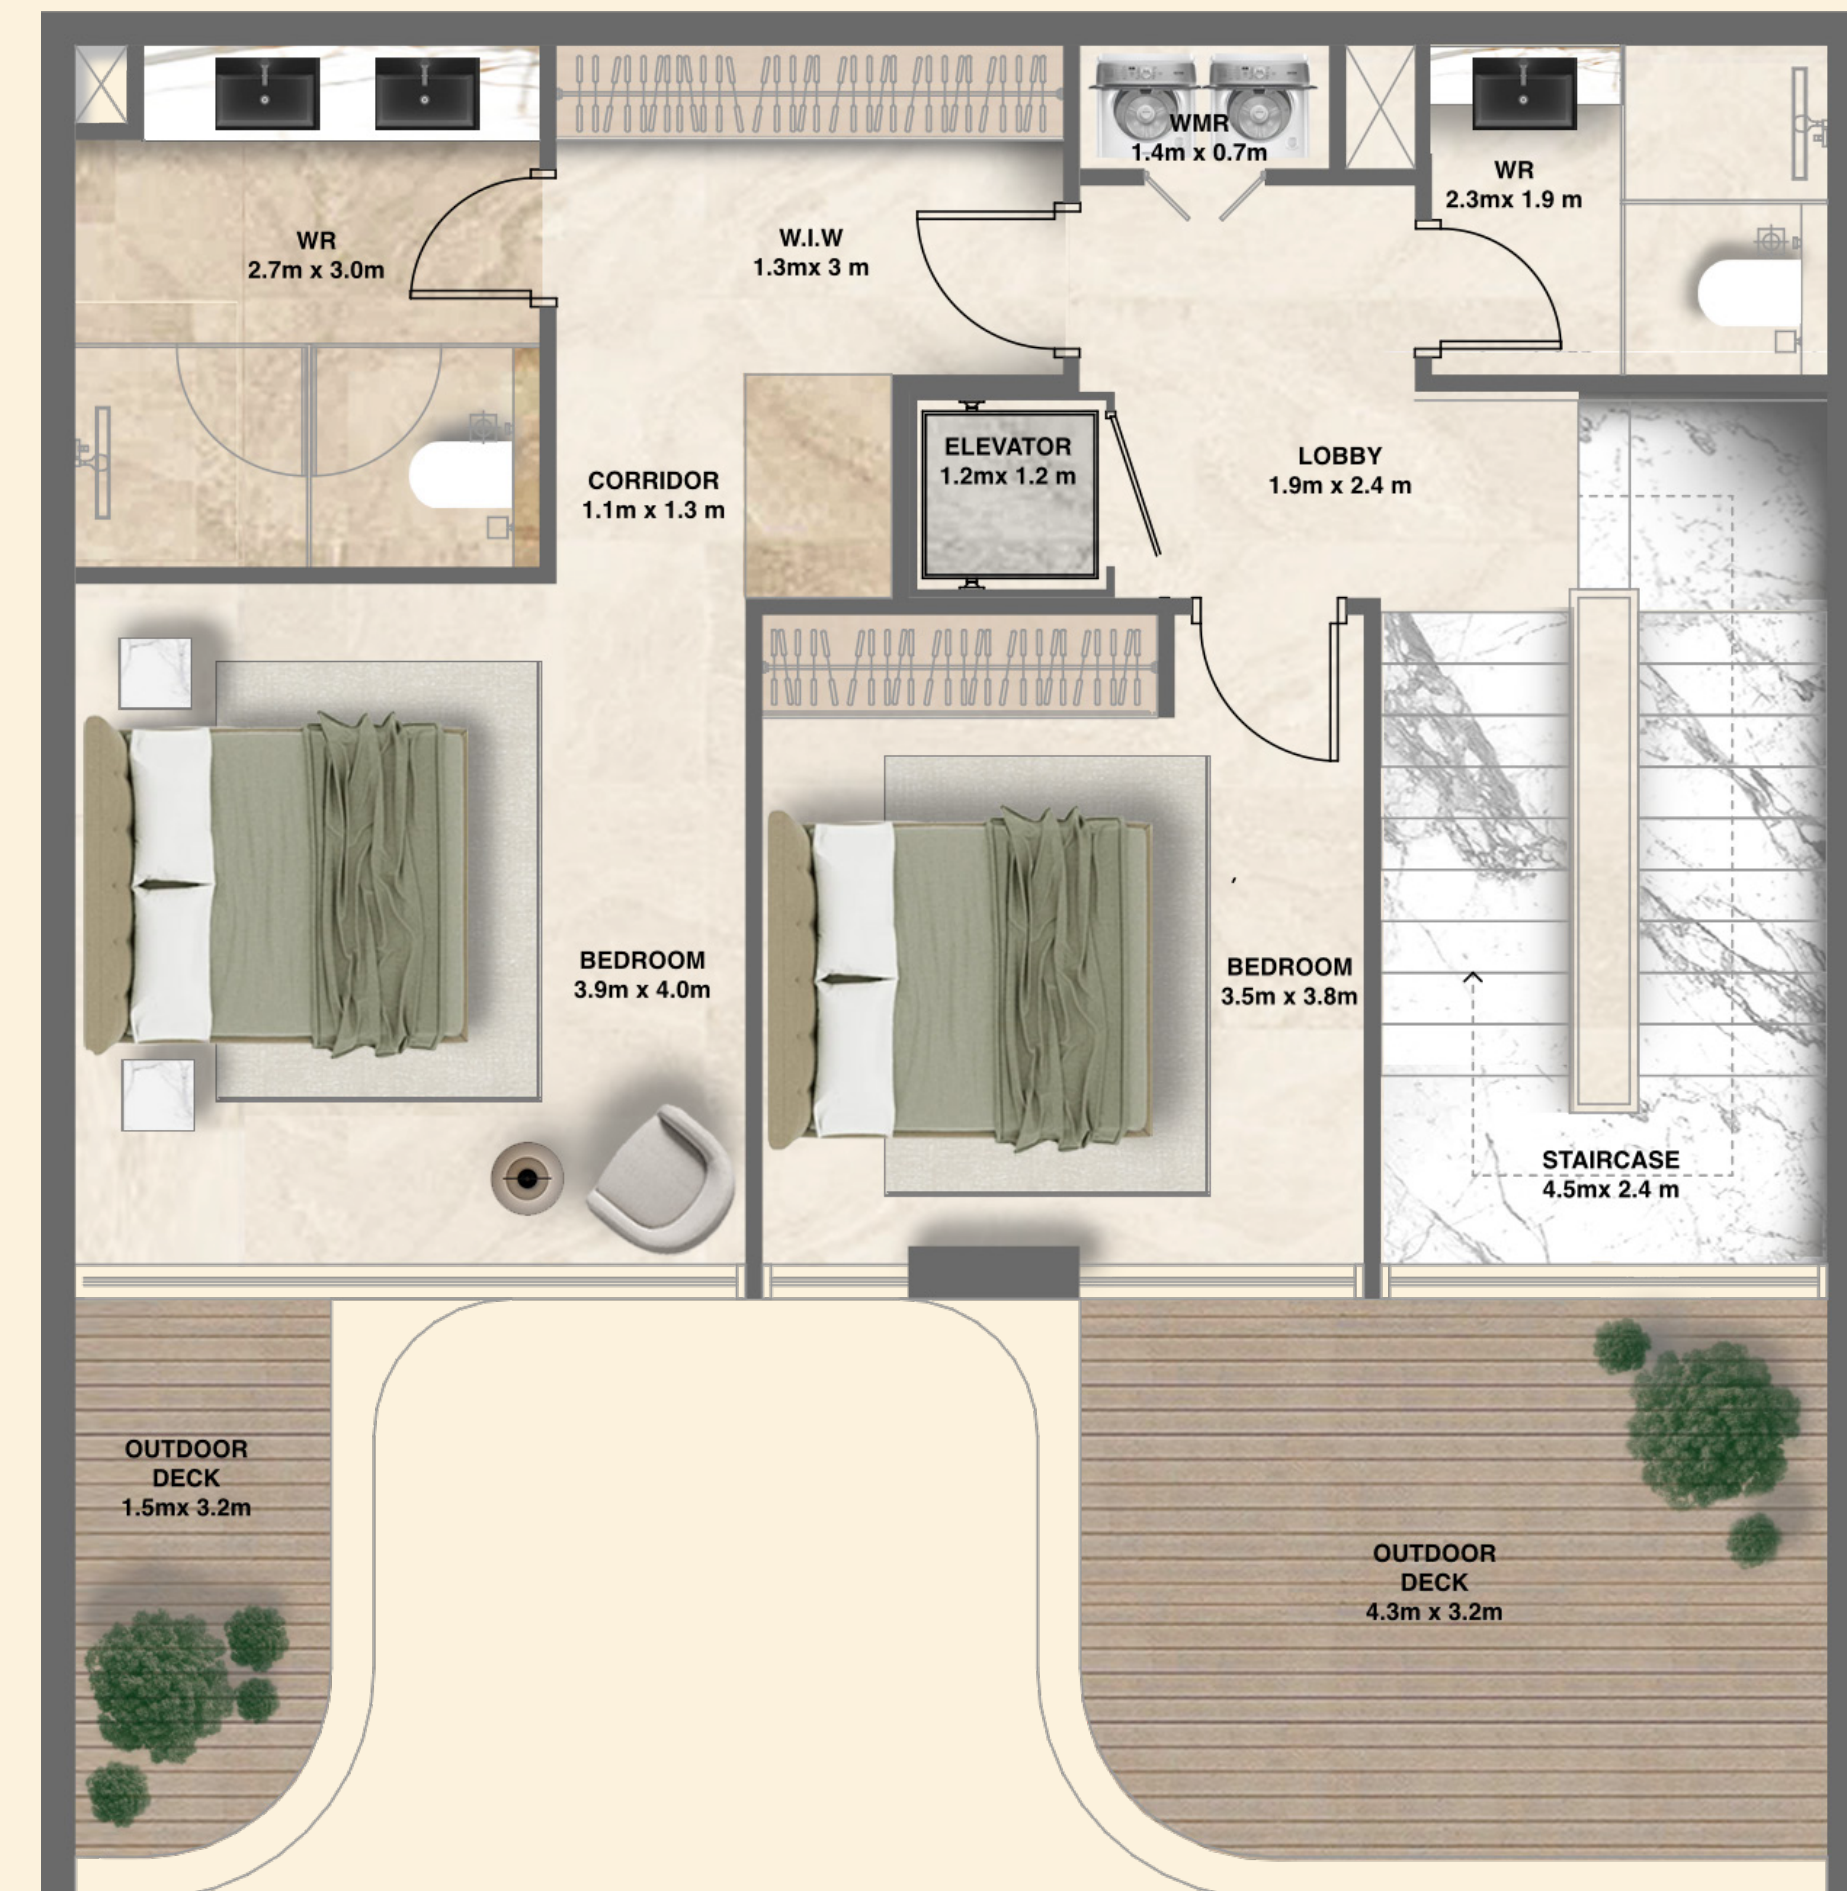


4 BR Townhouse #G03

Ground Floor

Suite Area	2594.64 sq.ft.	241.05 sq.m.
Balcony Area	965.31 sq.ft.	89.68 sq.m.
Total Area	3559.94 sq.ft.	330.73 sq.m.

Key Plan

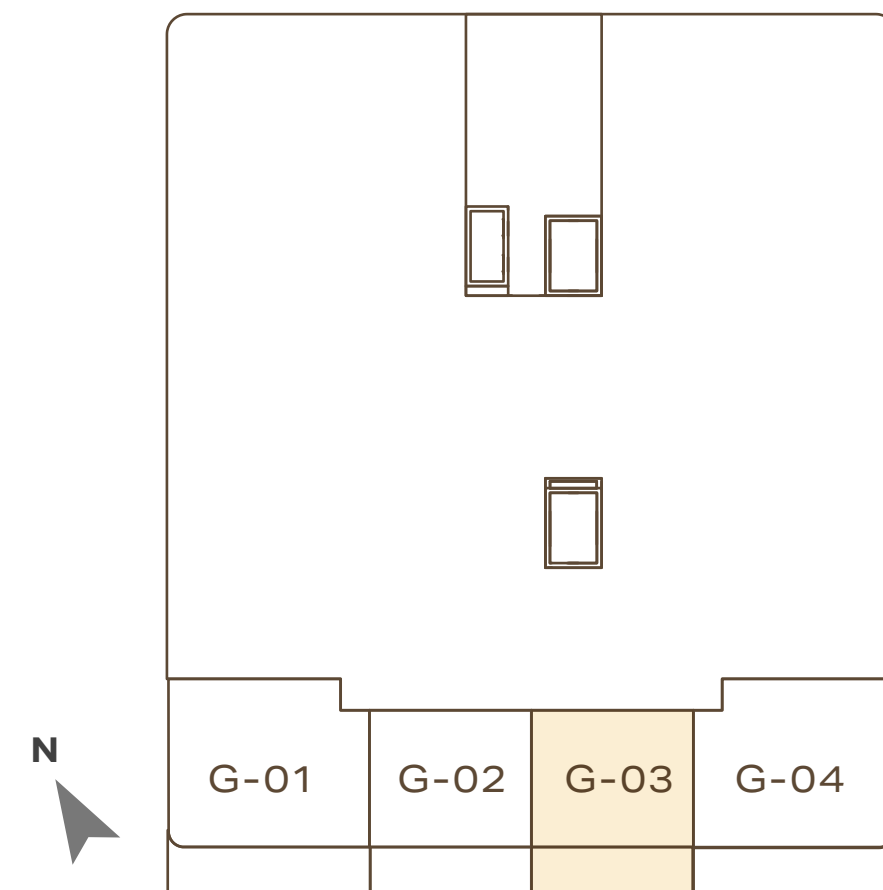

FLOOR PLAN - 1. All dimensions are in imperial and metric, and measured from finish to finish excluding construction tolerances. 2. All materials, dimensions, and drawings are approximate only. 3. Information is subject to change without notice, at developer's absolute discretion. 4. Actual area may vary from the stated area. 5. Drawings not to scale. 6. All images used are for illustrative purposes only and do not represent the actual size, features, specifications, fittings, and furnishings. 7. The developer reserves the right to make revisions/alterations, at it's absolute discretion, without any liability whatsoever.

Key Section

Rooftop
Floor 8
Floor 7
Floor 6
Floor 5
Floor 4
Floor 3
Floor 2
Floor 1
Podium 2
Podium 1
Ground Floor

4 BR Townhouse #G03 - Ground Floor




4 BR Townhouse #G03

First Floor

Suite Area	2594.64 sq.ft.	241.05 sq.m.
Balcony Area	965.31 sq.ft.	89.68 sq.m.
Total Area	3559.94 sq.ft.	330.73 sq.m.

Key Plan

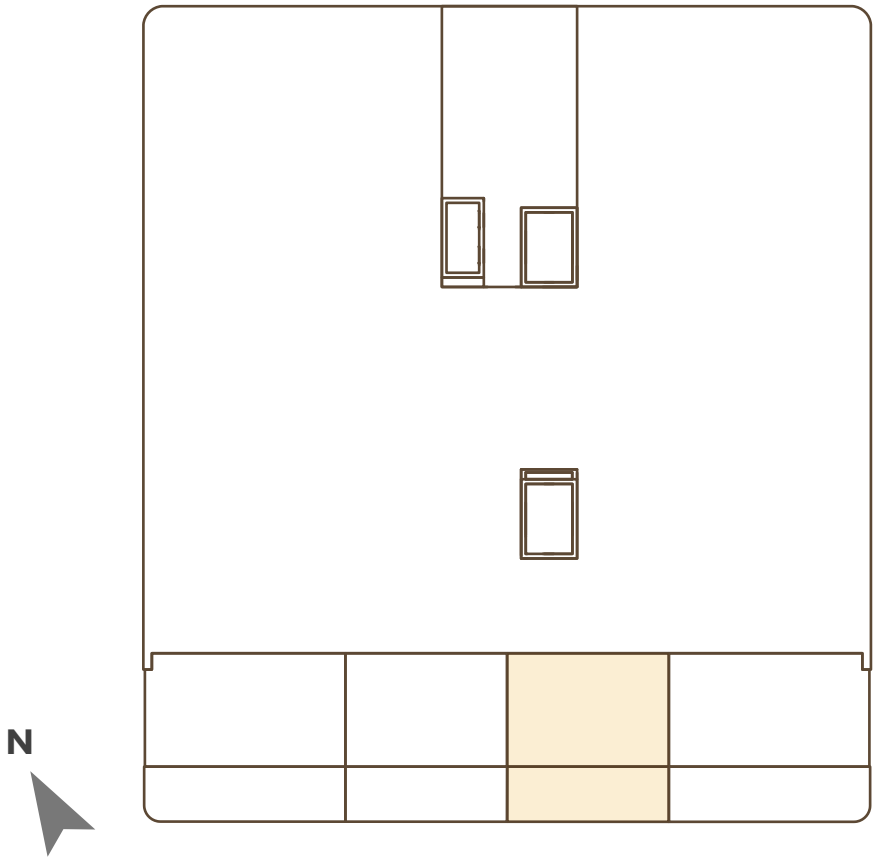


Key Section

Rooftop
Floor 8
Floor 7
Floor 6
Floor 5
Floor 4
Floor 3
Floor 2
Floor 1
Podium 2
Podium 1
Ground Floor

FLOOR PLAN - 1. All dimensions are in imperial and metric, and measured from finish to finish excluding construction tolerances. 2. All materials, dimensions, and drawings are approximate only. 3. Information is subject to change without notice, at developer's absolute discretion. 4. Actual area may vary from the stated area. 5. Drawings not to scale. 6. All images used are for illustrative purposes only and do not represent the actual size, features, specifications, fittings, and furnishings. 7. The developer reserves the right to make revisions/alterations, at it's absolute discretion, without any liability whatsoever.


4 BR Townhouse #G03 - First Floor

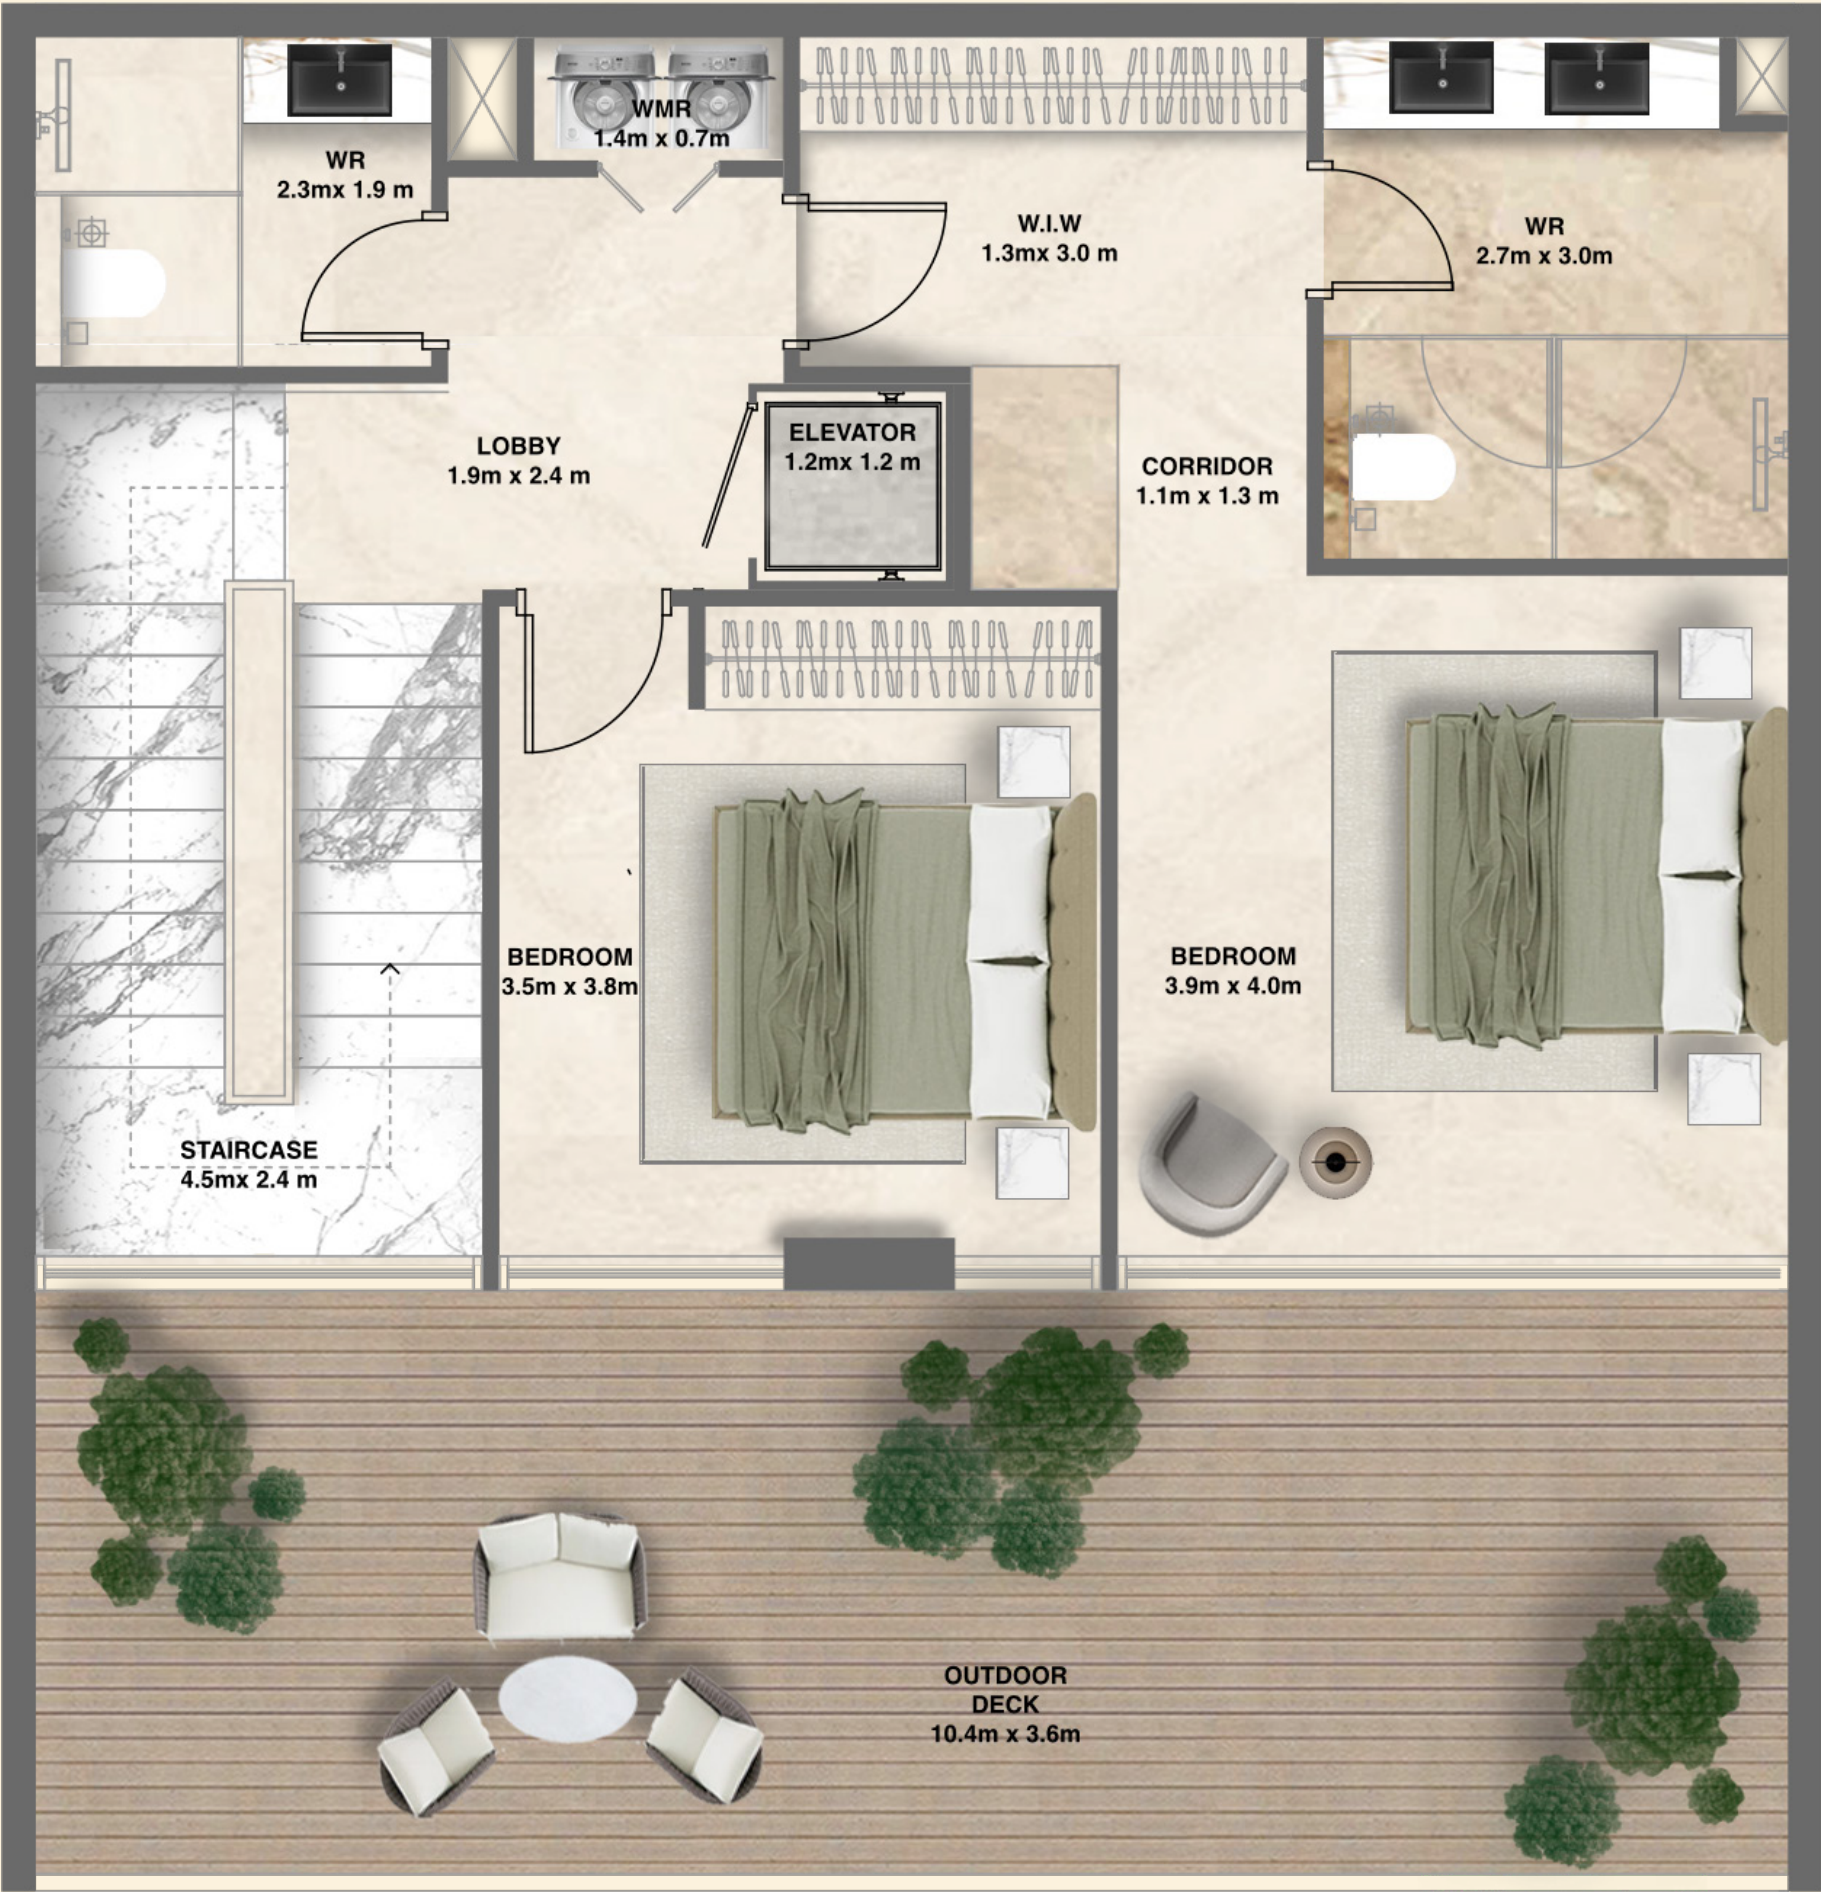

4 BR Townhouse #G03 Second Floor

Suite Area	2594.64 sq.ft.	241.05 sq.m.
Balcony Area	965.31 sq.ft.	89.68 sq.m.
Total Area	3559.94 sq.ft.	330.73 sq.m.

Key Plan

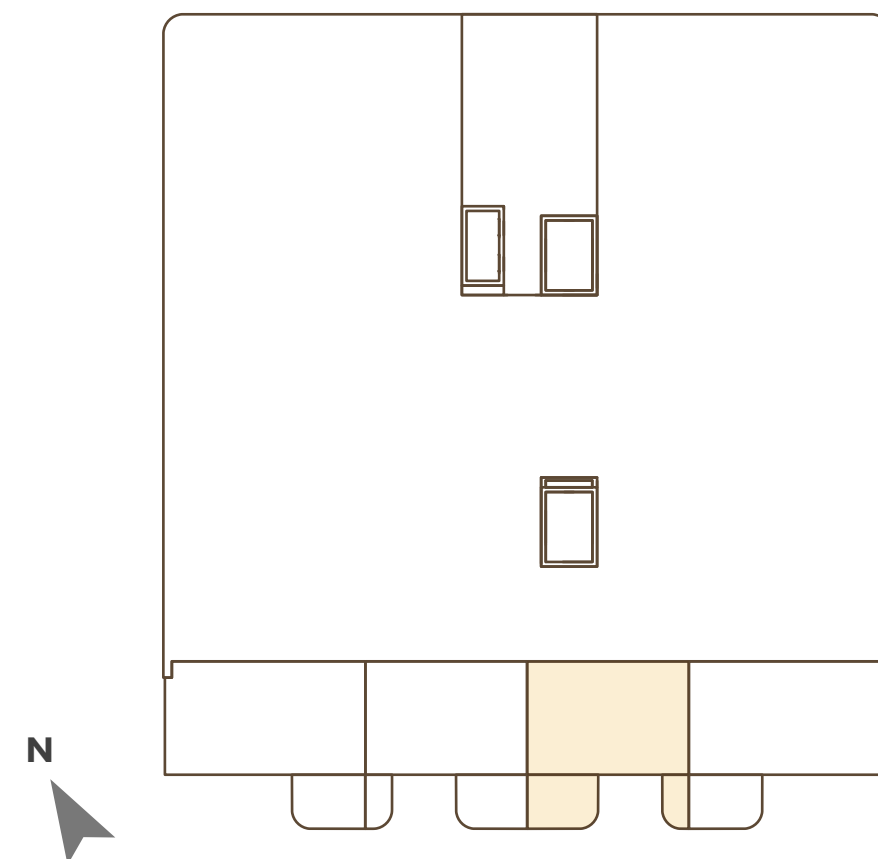


FLOOR PLAN - 1. All dimensions are in imperial and metric, and measured from finish to finish excluding construction tolerances. 2. All materials, dimensions, and drawings are approximate only. 3. Information is subject to change without notice, at developer's absolute discretion. 4. Actual area may vary from the stated area. 5. Drawings not to scale. 6. All images used are for illustrative purposes only and do not represent the actual size, features, specifications, fittings, and furnishings. 7. The developer reserves the right to make revisions/alterations, at it's absolute discretion, without any liability whatsoever.

Key Section

Rooftop
Floor 8
Floor 7
Floor 6
Floor 5
Floor 4
Floor 3
Floor 2
Floor 1
Podium 2
Podium 1
Ground Floor


4 BR Townhouse #G03 - Second Floor

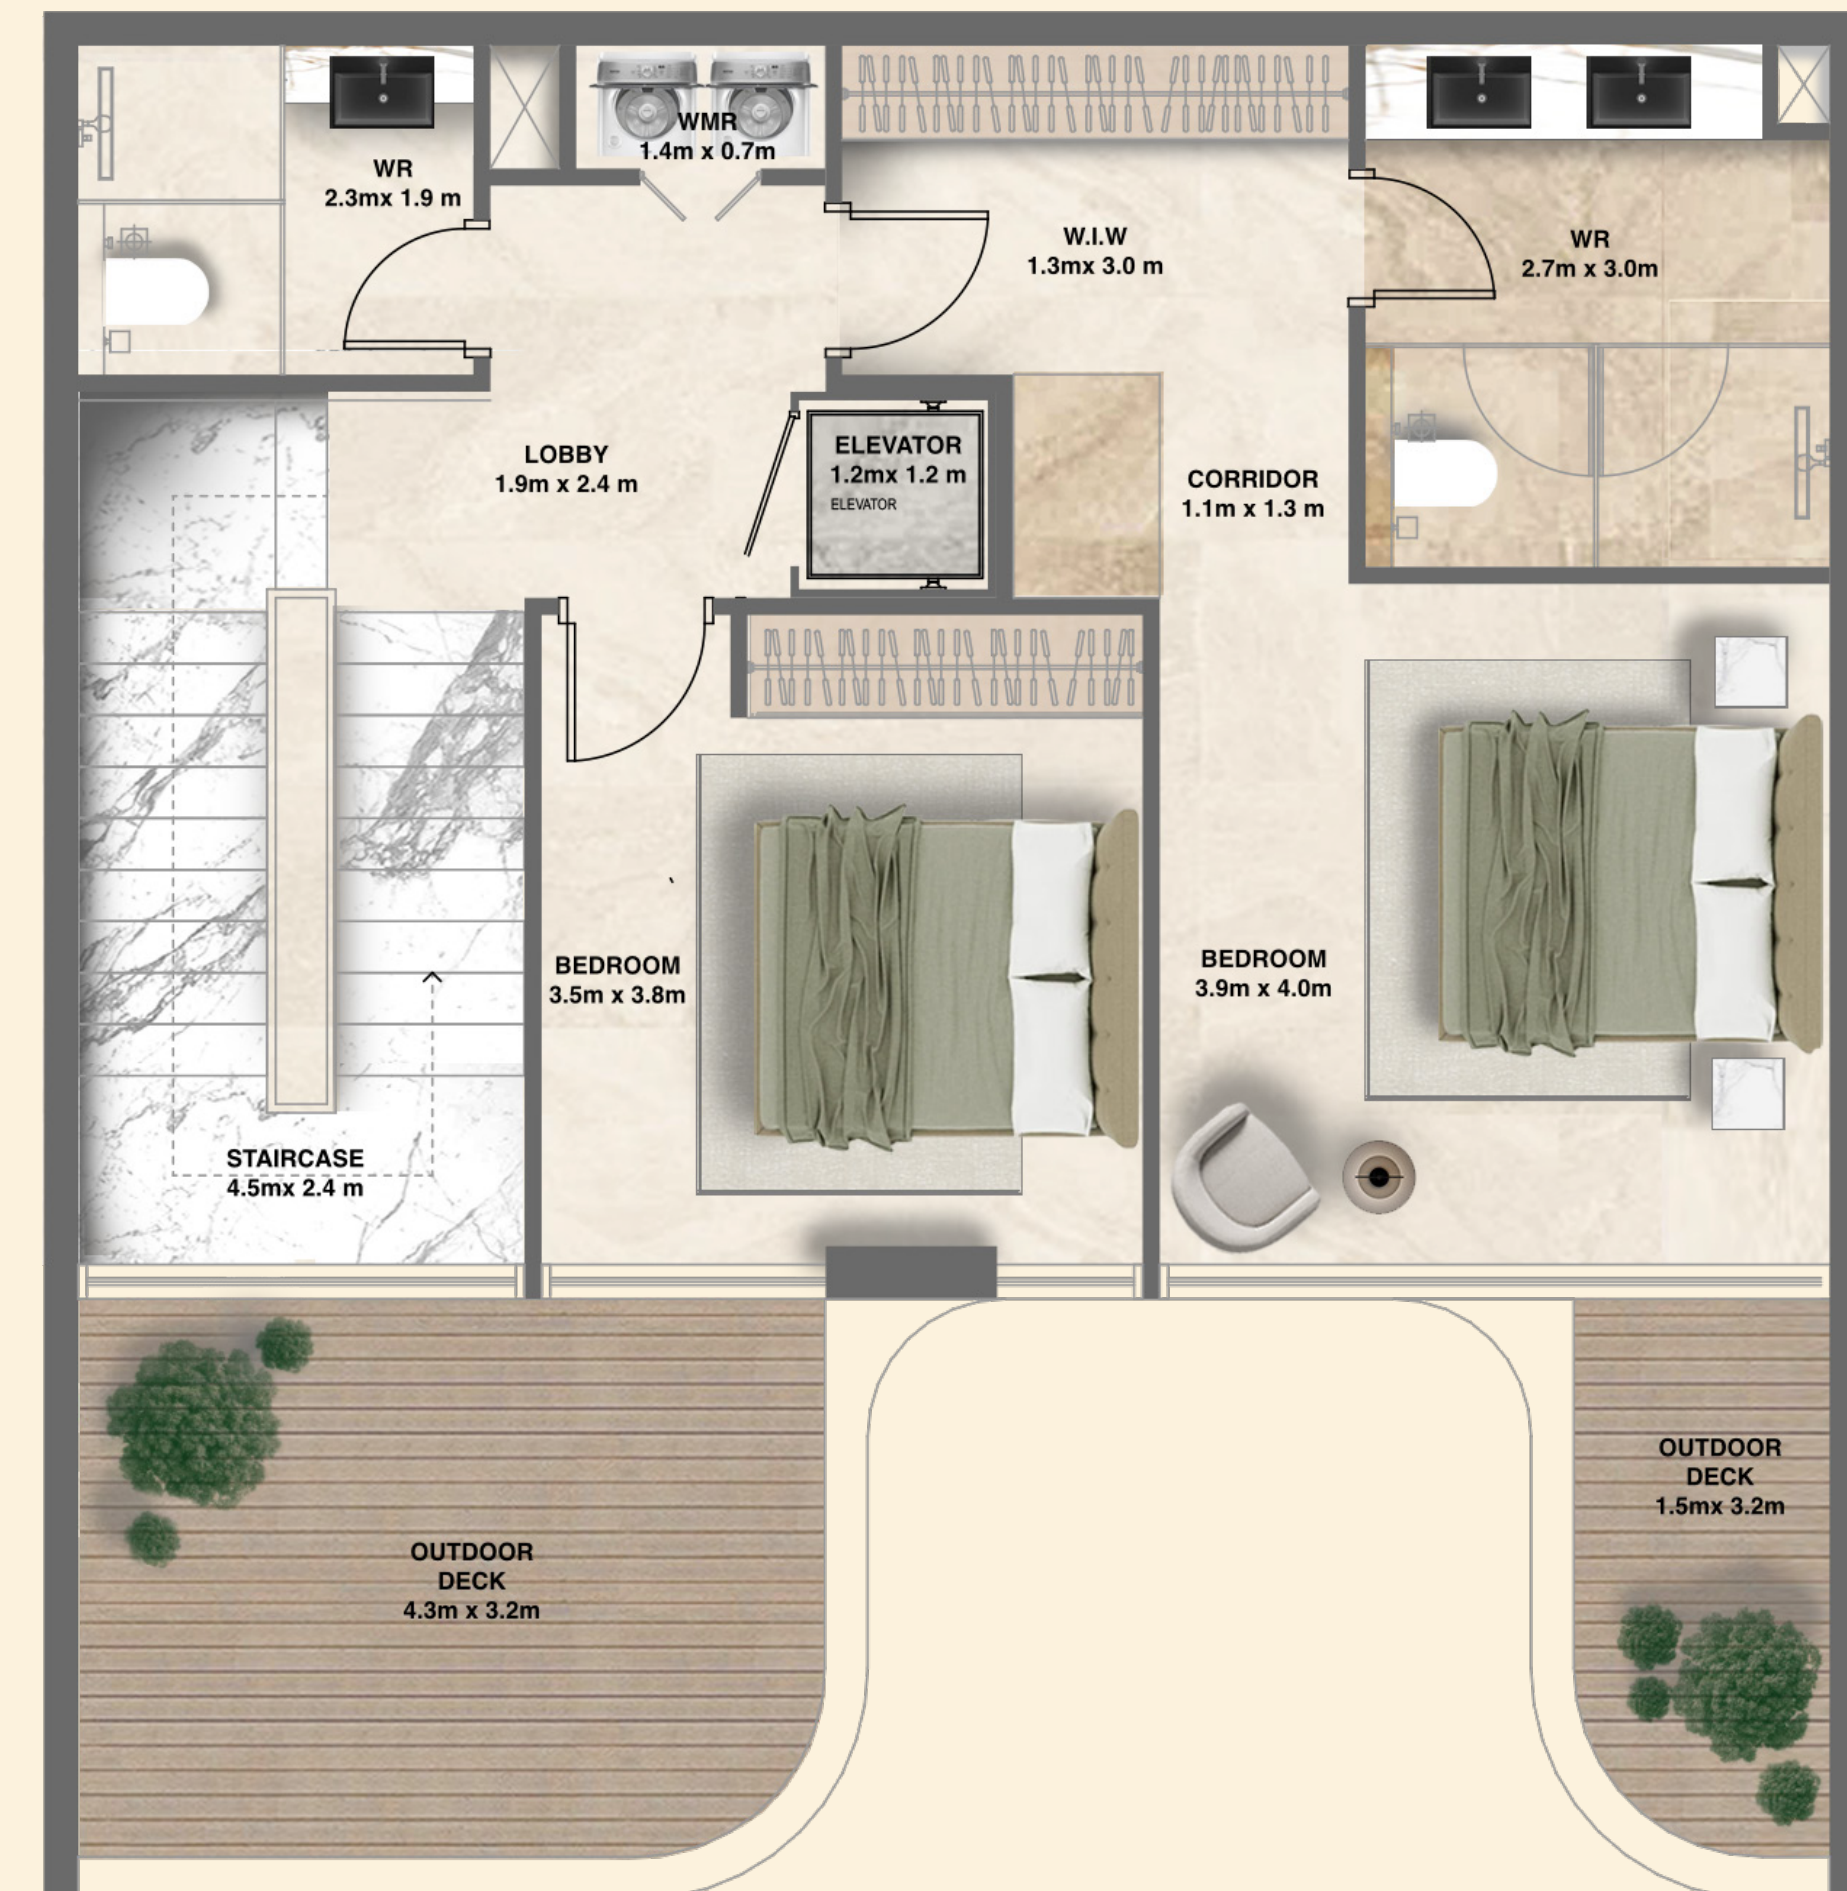

4 BR Townhouse #G04 Ground Floor

Suite Area	3340.04 sq.ft.	310.3 sq.m.
Balcony Area	1093.72 sq.ft.	101.61 sq.m.
Total Area	4433.76 sq.ft.	411.91 sq.m.

Key Plan

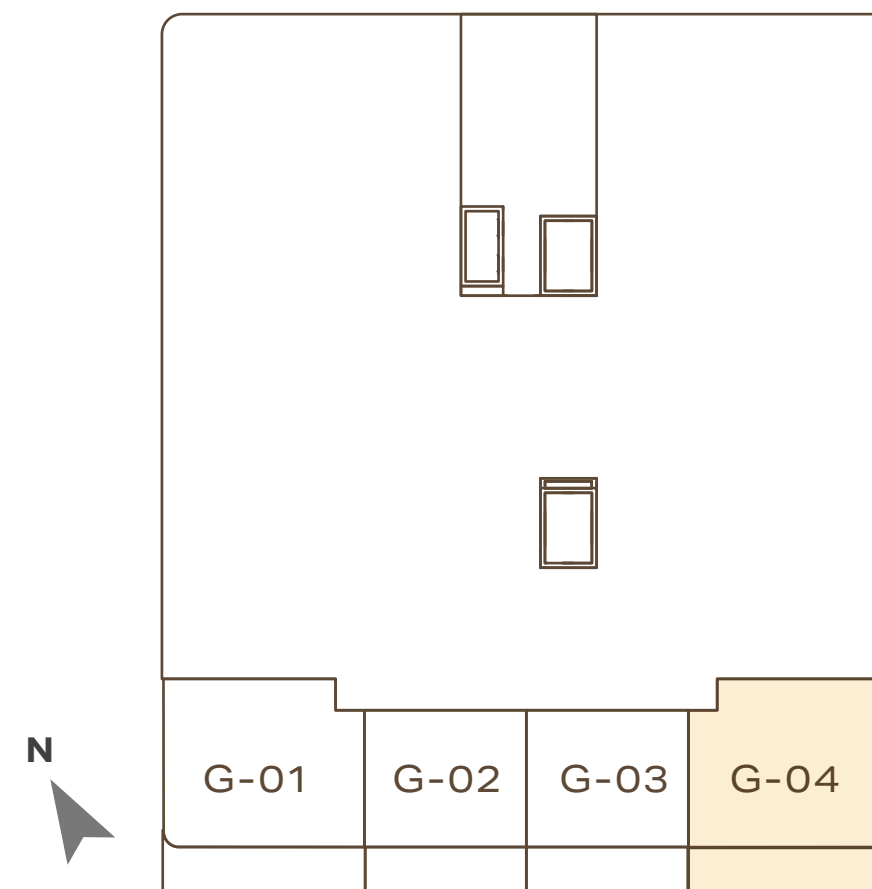


Key Section

Rooftop
Floor 8
Floor 7
Floor 6
Floor 5
Floor 4
Floor 3
Floor 2
Floor 1
Podium 2
Podium 1
Ground Floor

FLOOR PLAN - 1. All dimensions are in imperial and metric, and measured from finish to finish excluding construction tolerances. 2. All materials, dimensions, and drawings are approximate only. 3. Information is subject to change without notice, at developer's absolute discretion. 4. Actual area may vary from the stated area. 5. Drawings not to scale. 6. All images used are for illustrative purposes only and do not represent the actual size, features, specifications, fittings, and furnishings. 7. The developer reserves the right to make revisions/alterations, at it's absolute discretion, without any liability whatsoever.


4 BR Townhouse #G04 - Ground Floor

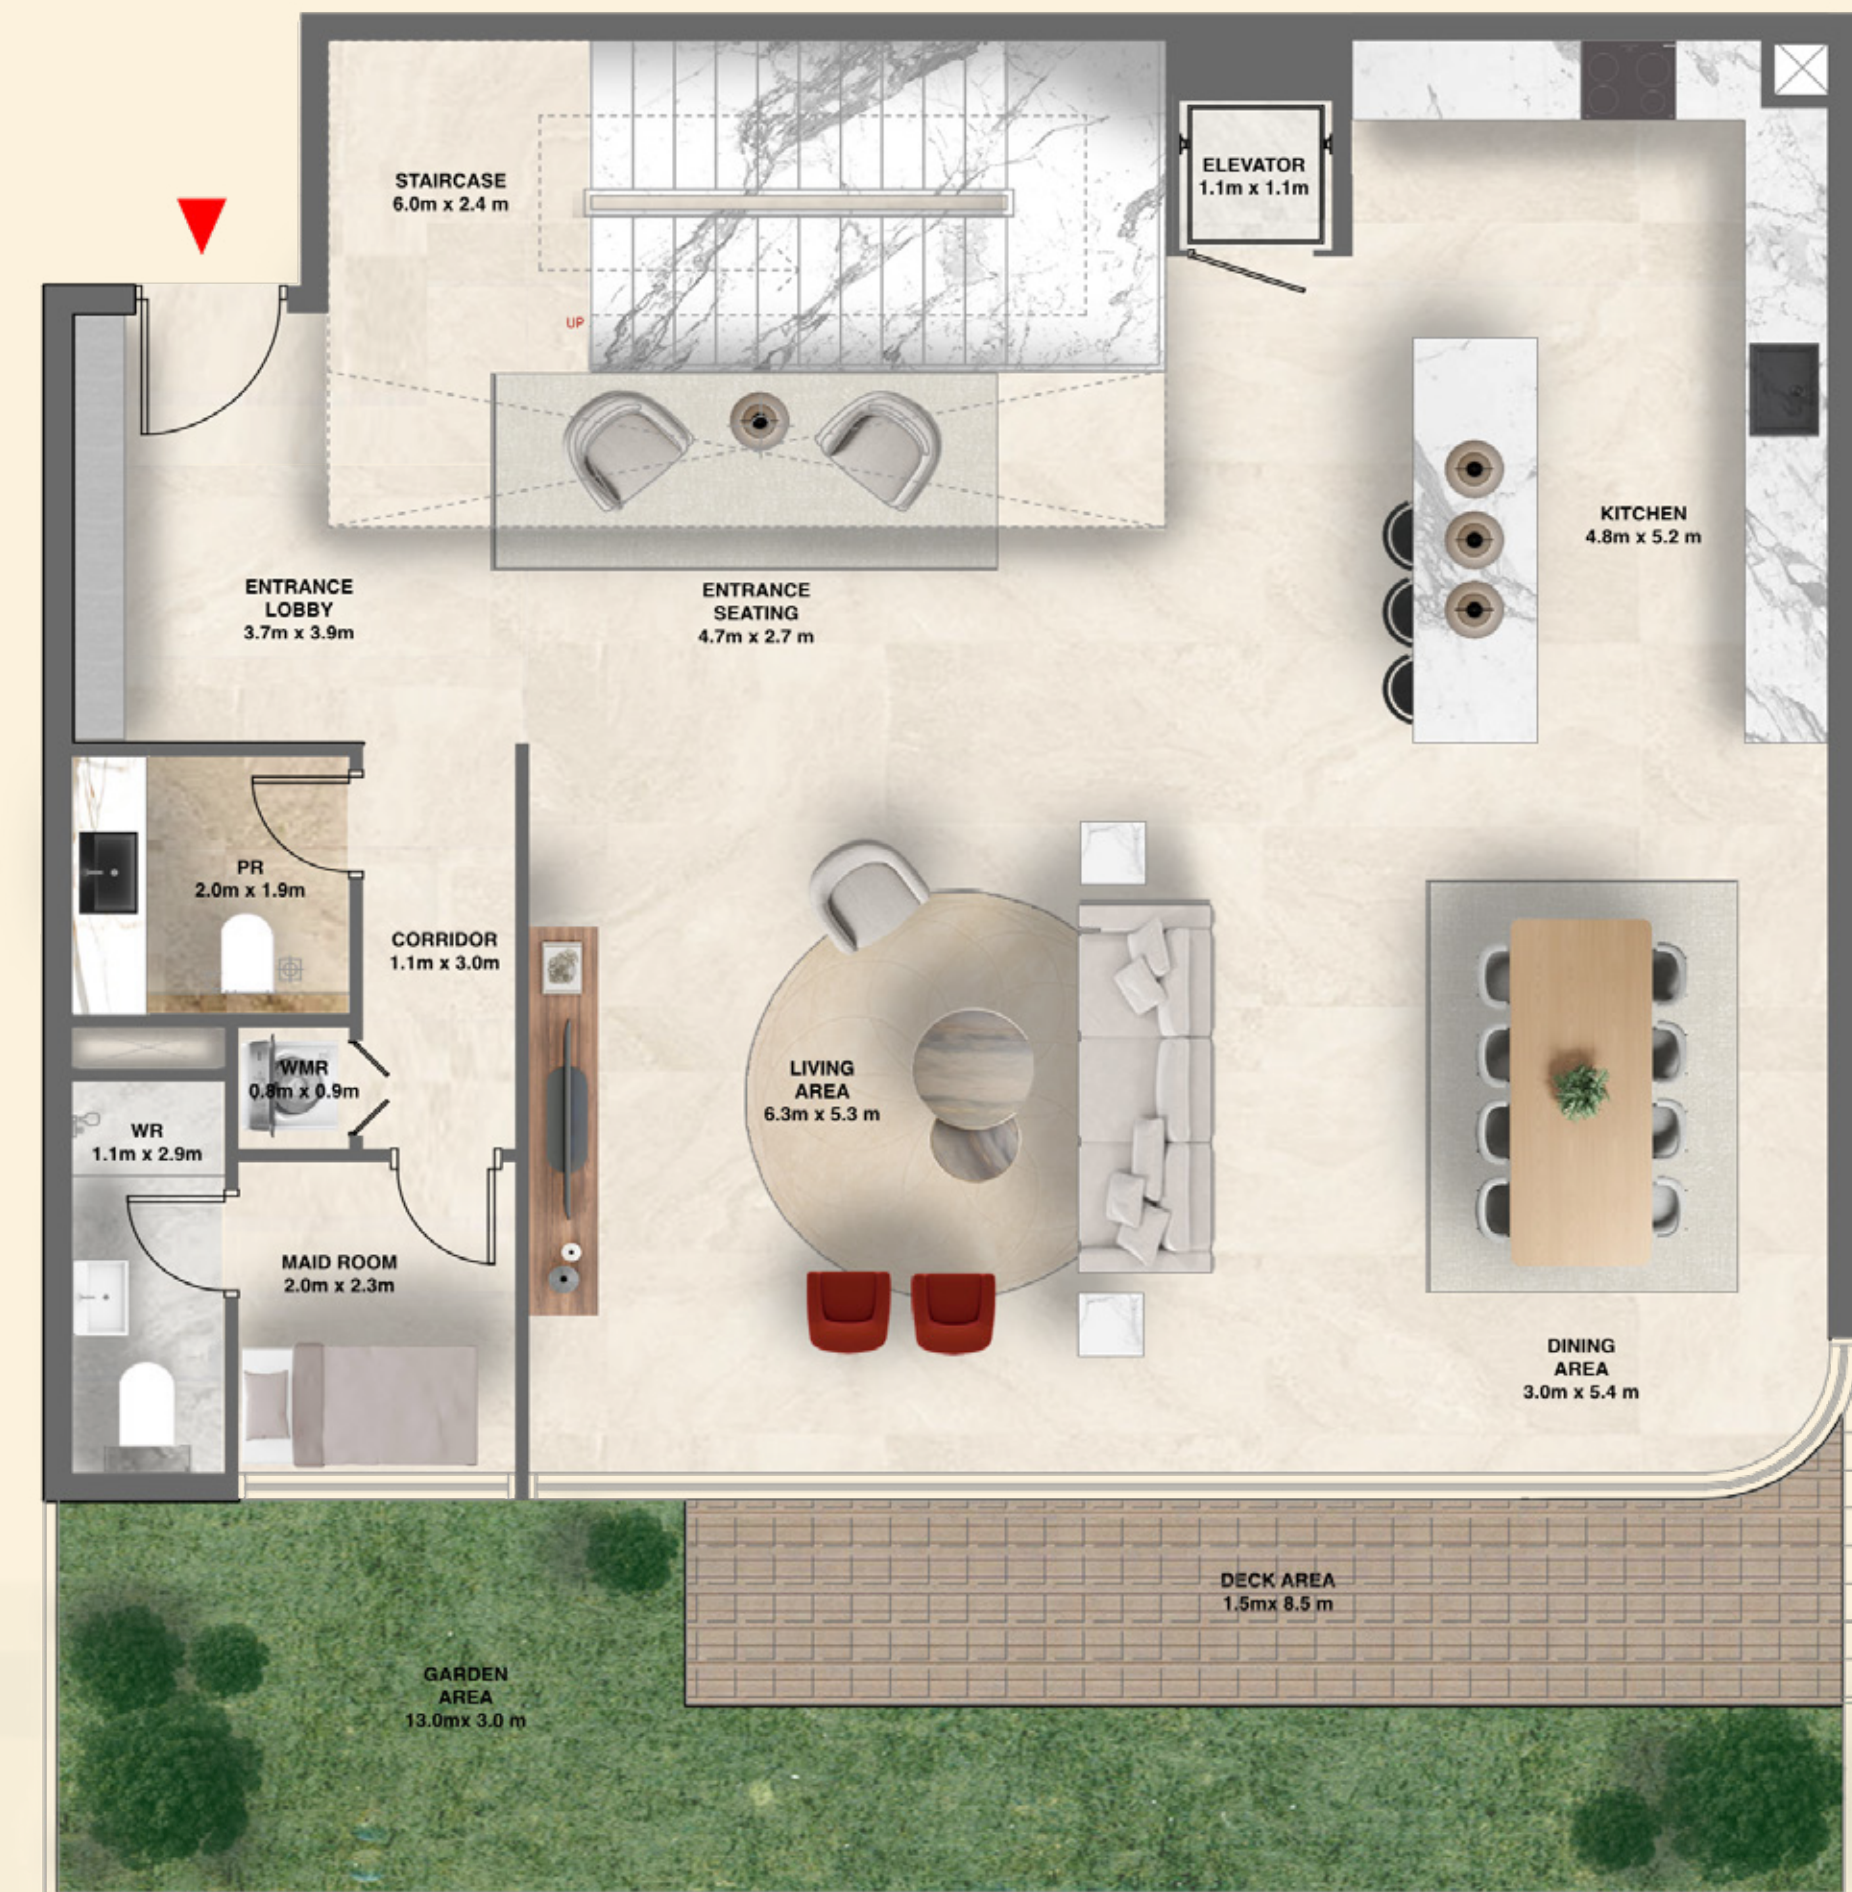

4 BR Townhouse #G04 First Floor

Suite Area	3340.04 sq.ft.	310.3 sq.m.
Balcony Area	1093.72 sq.ft.	101.61 sq.m.
Total Area	4433.76 sq.ft.	411.91 sq.m.

Key Plan

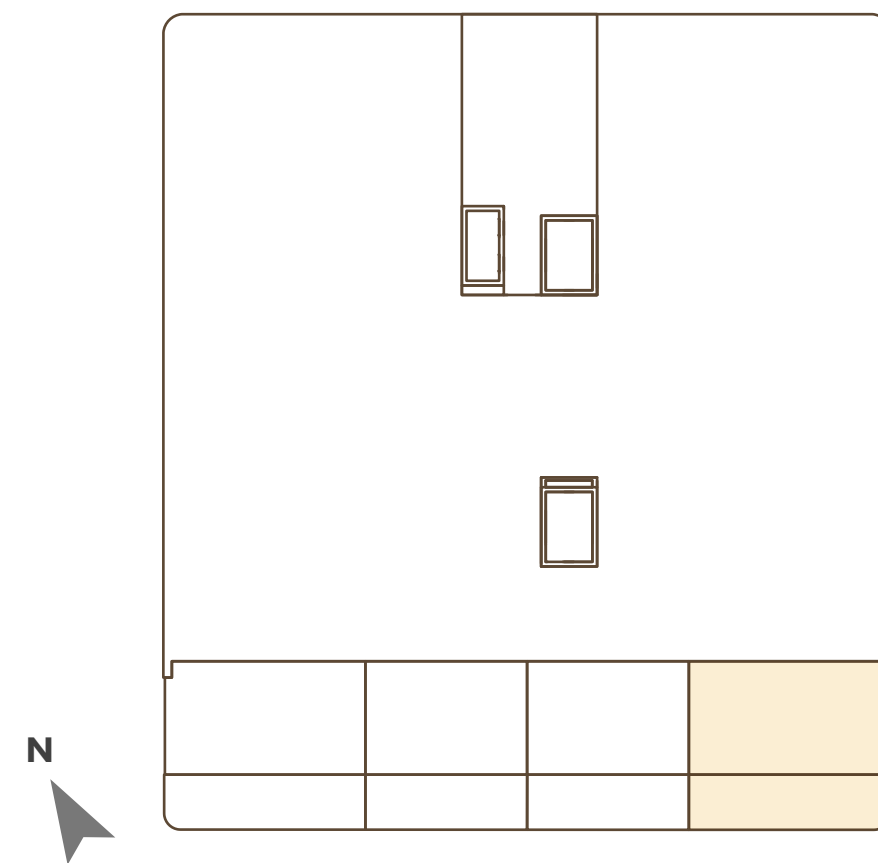


Key Section

Rooftop
Floor 8
Floor 7
Floor 6
Floor 5
Floor 4
Floor 3
Floor 2
Floor 1
Podium 2
Podium 1
Ground Floor

FLOOR PLAN - 1. All dimensions are in imperial and metric, and measured from finish to finish excluding construction tolerances. 2. All materials, dimensions, and drawings are approximate only. 3. Information is subject to change without notice, at developer's absolute discretion. 4. Actual area may vary from the stated area. 5. Drawings not to scale. 6. All images used are for illustrative purposes only and do not represent the actual size, features, specifications, fittings, and furnishings. 7. The developer reserves the right to make revisions/alterations, at it's absolute discretion, without any liability whatsoever.

4 BR Townhouse #G04 - First Floor

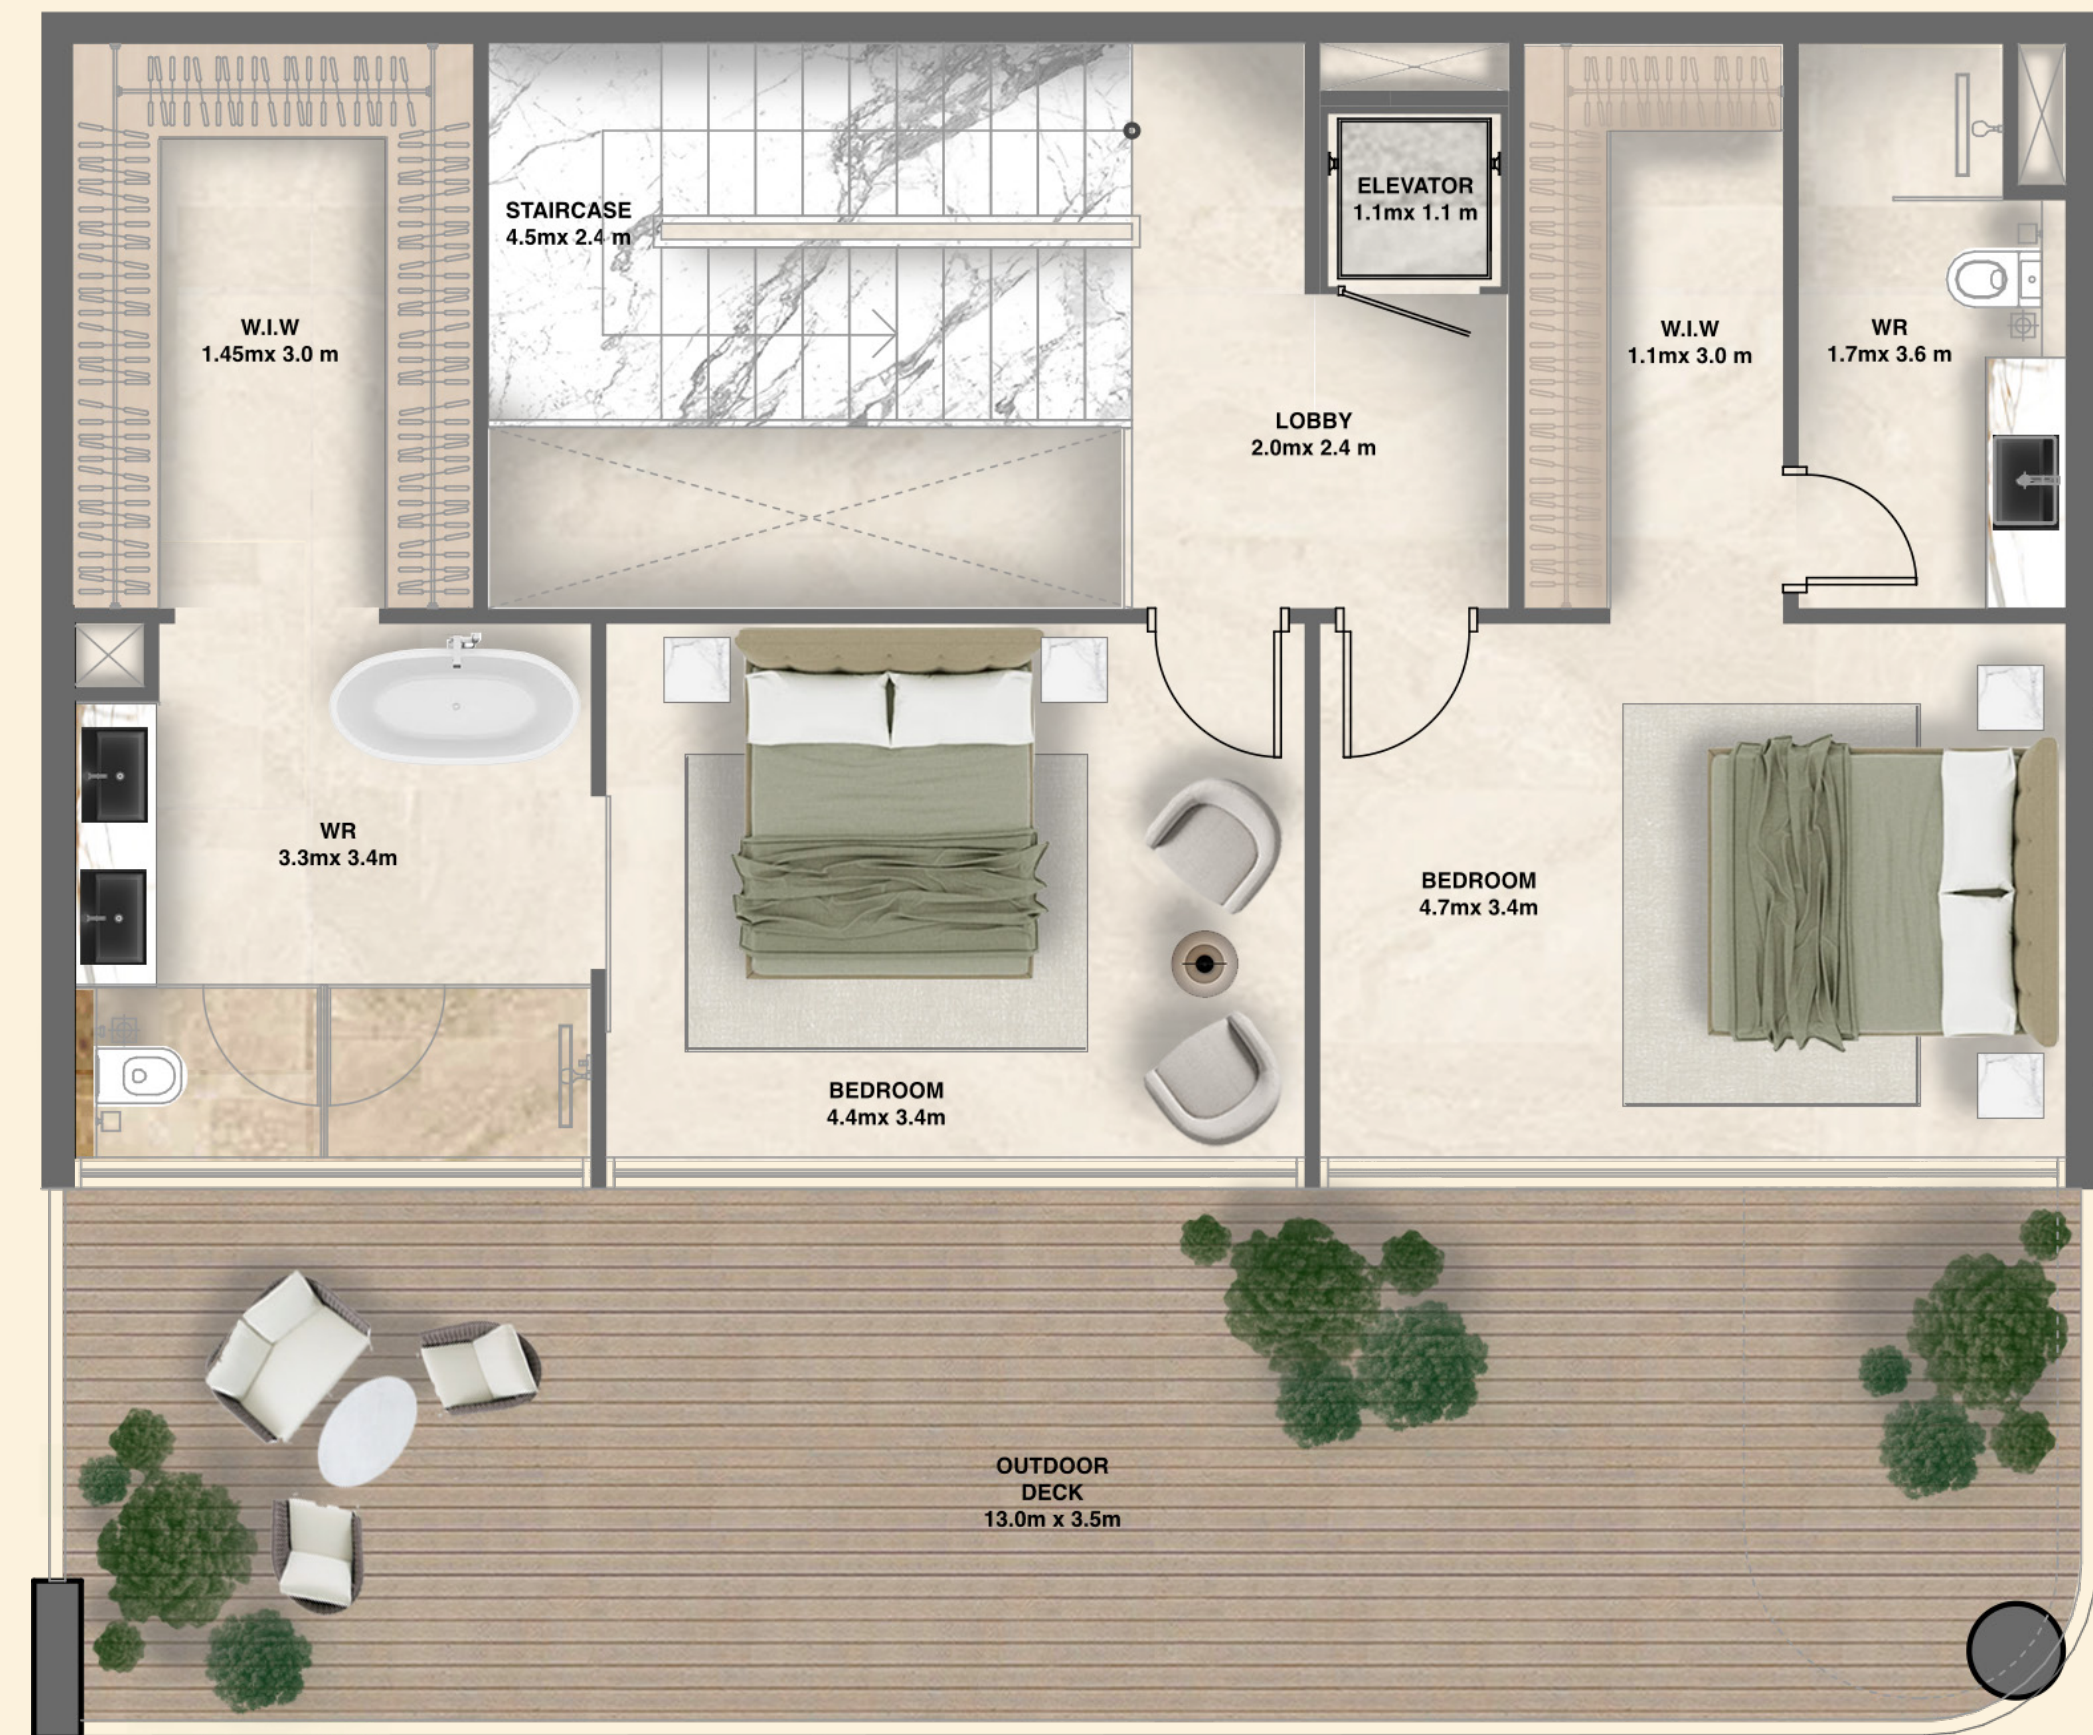


4 BR Townhouse #GO4

Second Floor

Suite Area	3340.04 sq.ft.	310.3 sq.m.
Balcony Area	1093.72 sq.ft.	101.61 sq.m.
Total Area	4433.76 sq.ft.	411.91 sq.m.

Key Plan

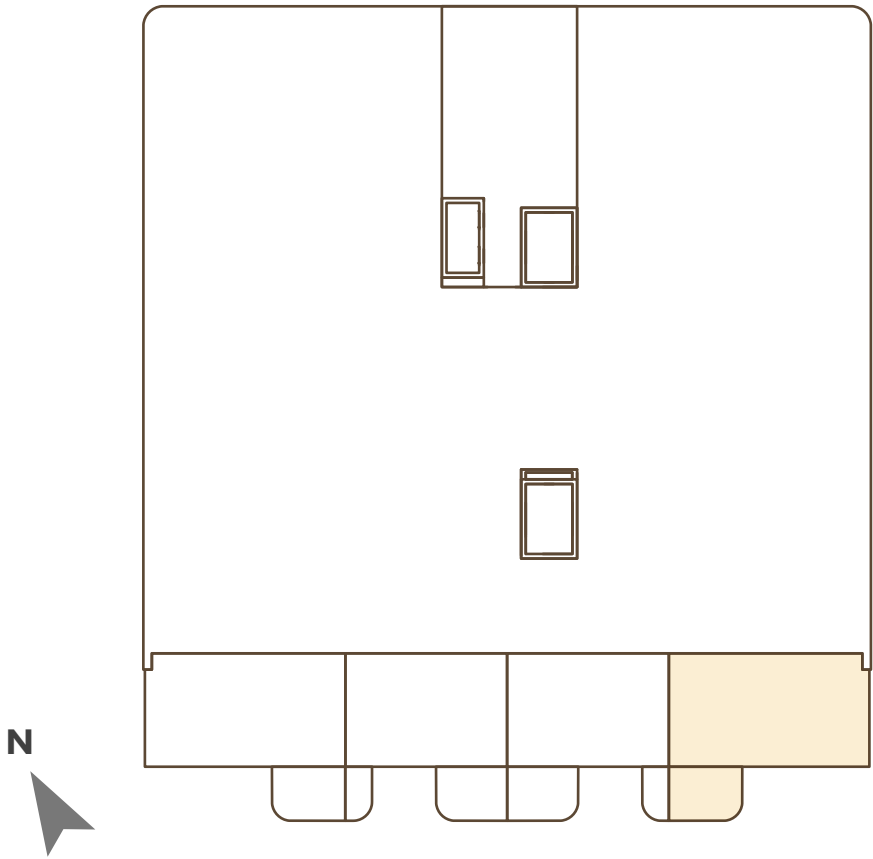


Key Section

Rooftop
Floor 8
Floor 7
Floor 6
Floor 5
Floor 4
Floor 3
Floor 2
Floor 1
Podium 2
Podium 1
Ground Floor

FLOOR PLAN - 1. All dimensions are in imperial and metric, and measured from finish to finish excluding construction tolerances. 2. All materials, dimensions, and drawings are approximate only. 3. Information is subject to change without notice, at developer's absolute discretion. 4. Actual area may vary from the stated area. 5. Drawings not to scale. 6. All images used are for illustrative purposes only and do not represent the actual size, features, specifications, fittings, and furnishings. 7. The developer reserves the right to make revisions/alterations, at it's absolute discretion, without any liability whatsoever.


4 BR Townhouse #GO4 - Second Floor

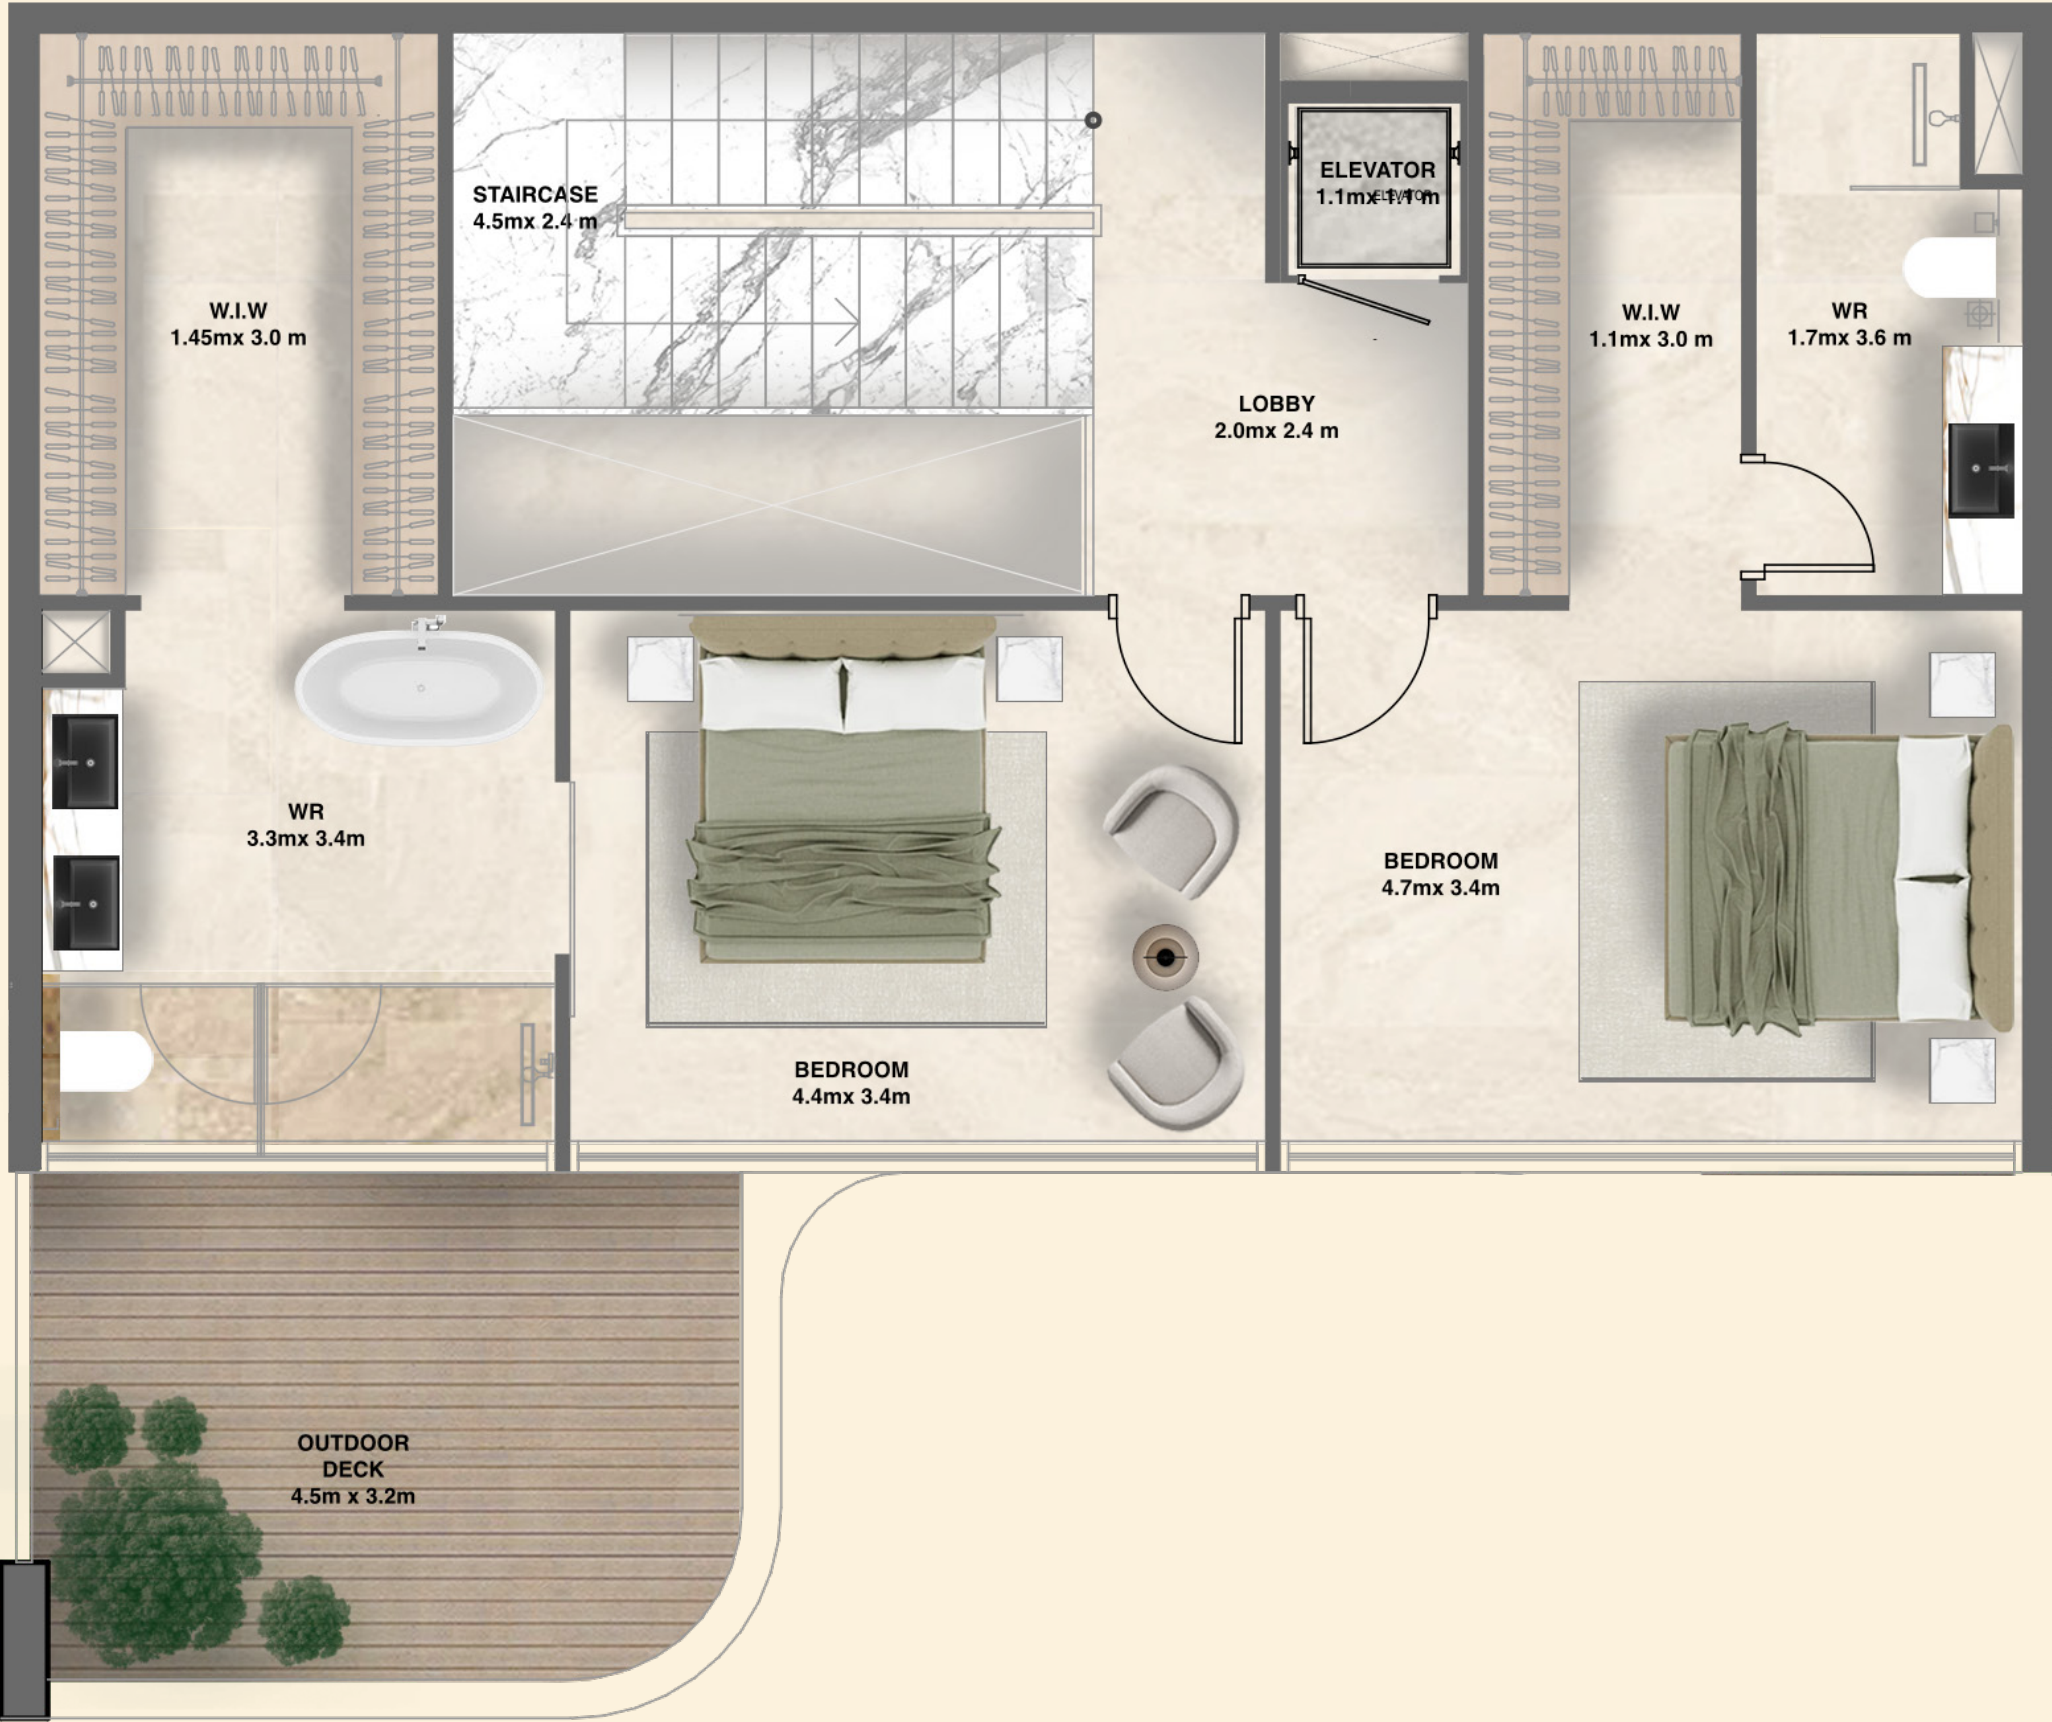

3 BR Unit #101

Suite Area	1167.99 sq.ft.	108.51 sq.m.
Balcony Area	456.60 sq.ft.	42.42 sq.m.
Total Area	1624.60 sq.ft.	150.93 sq.m.

Key Plan

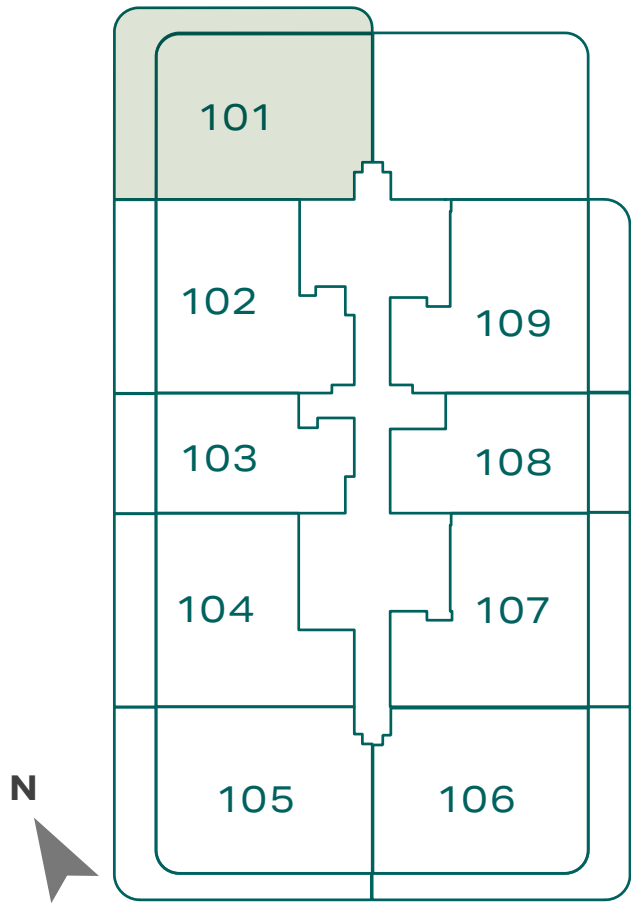


Key Section

Rooftop
Floor 8
Floor 7
Floor 6
Floor 5
Floor 4
Floor 3
Floor 2
Floor 1
Podium 2
Podium 1
Ground Floor

FLOOR PLAN - 1. All dimensions are in imperial and metric, and measured from finish to finish excluding construction tolerances. 2. All materials, dimensions, and drawings are approximate only. 3. Information is subject to change without notice, at developer's absolute discretion. 4. Actual area may vary from the stated area. 5. Drawings not to scale. 6. All images used are for illustrative purposes only and do not represent the actual size, features, specifications, fittings, and furnishings. 7. The developer reserves the right to make revisions/alterations, at it's absolute discretion, without any liability whatsoever.


3 BR Unit #101

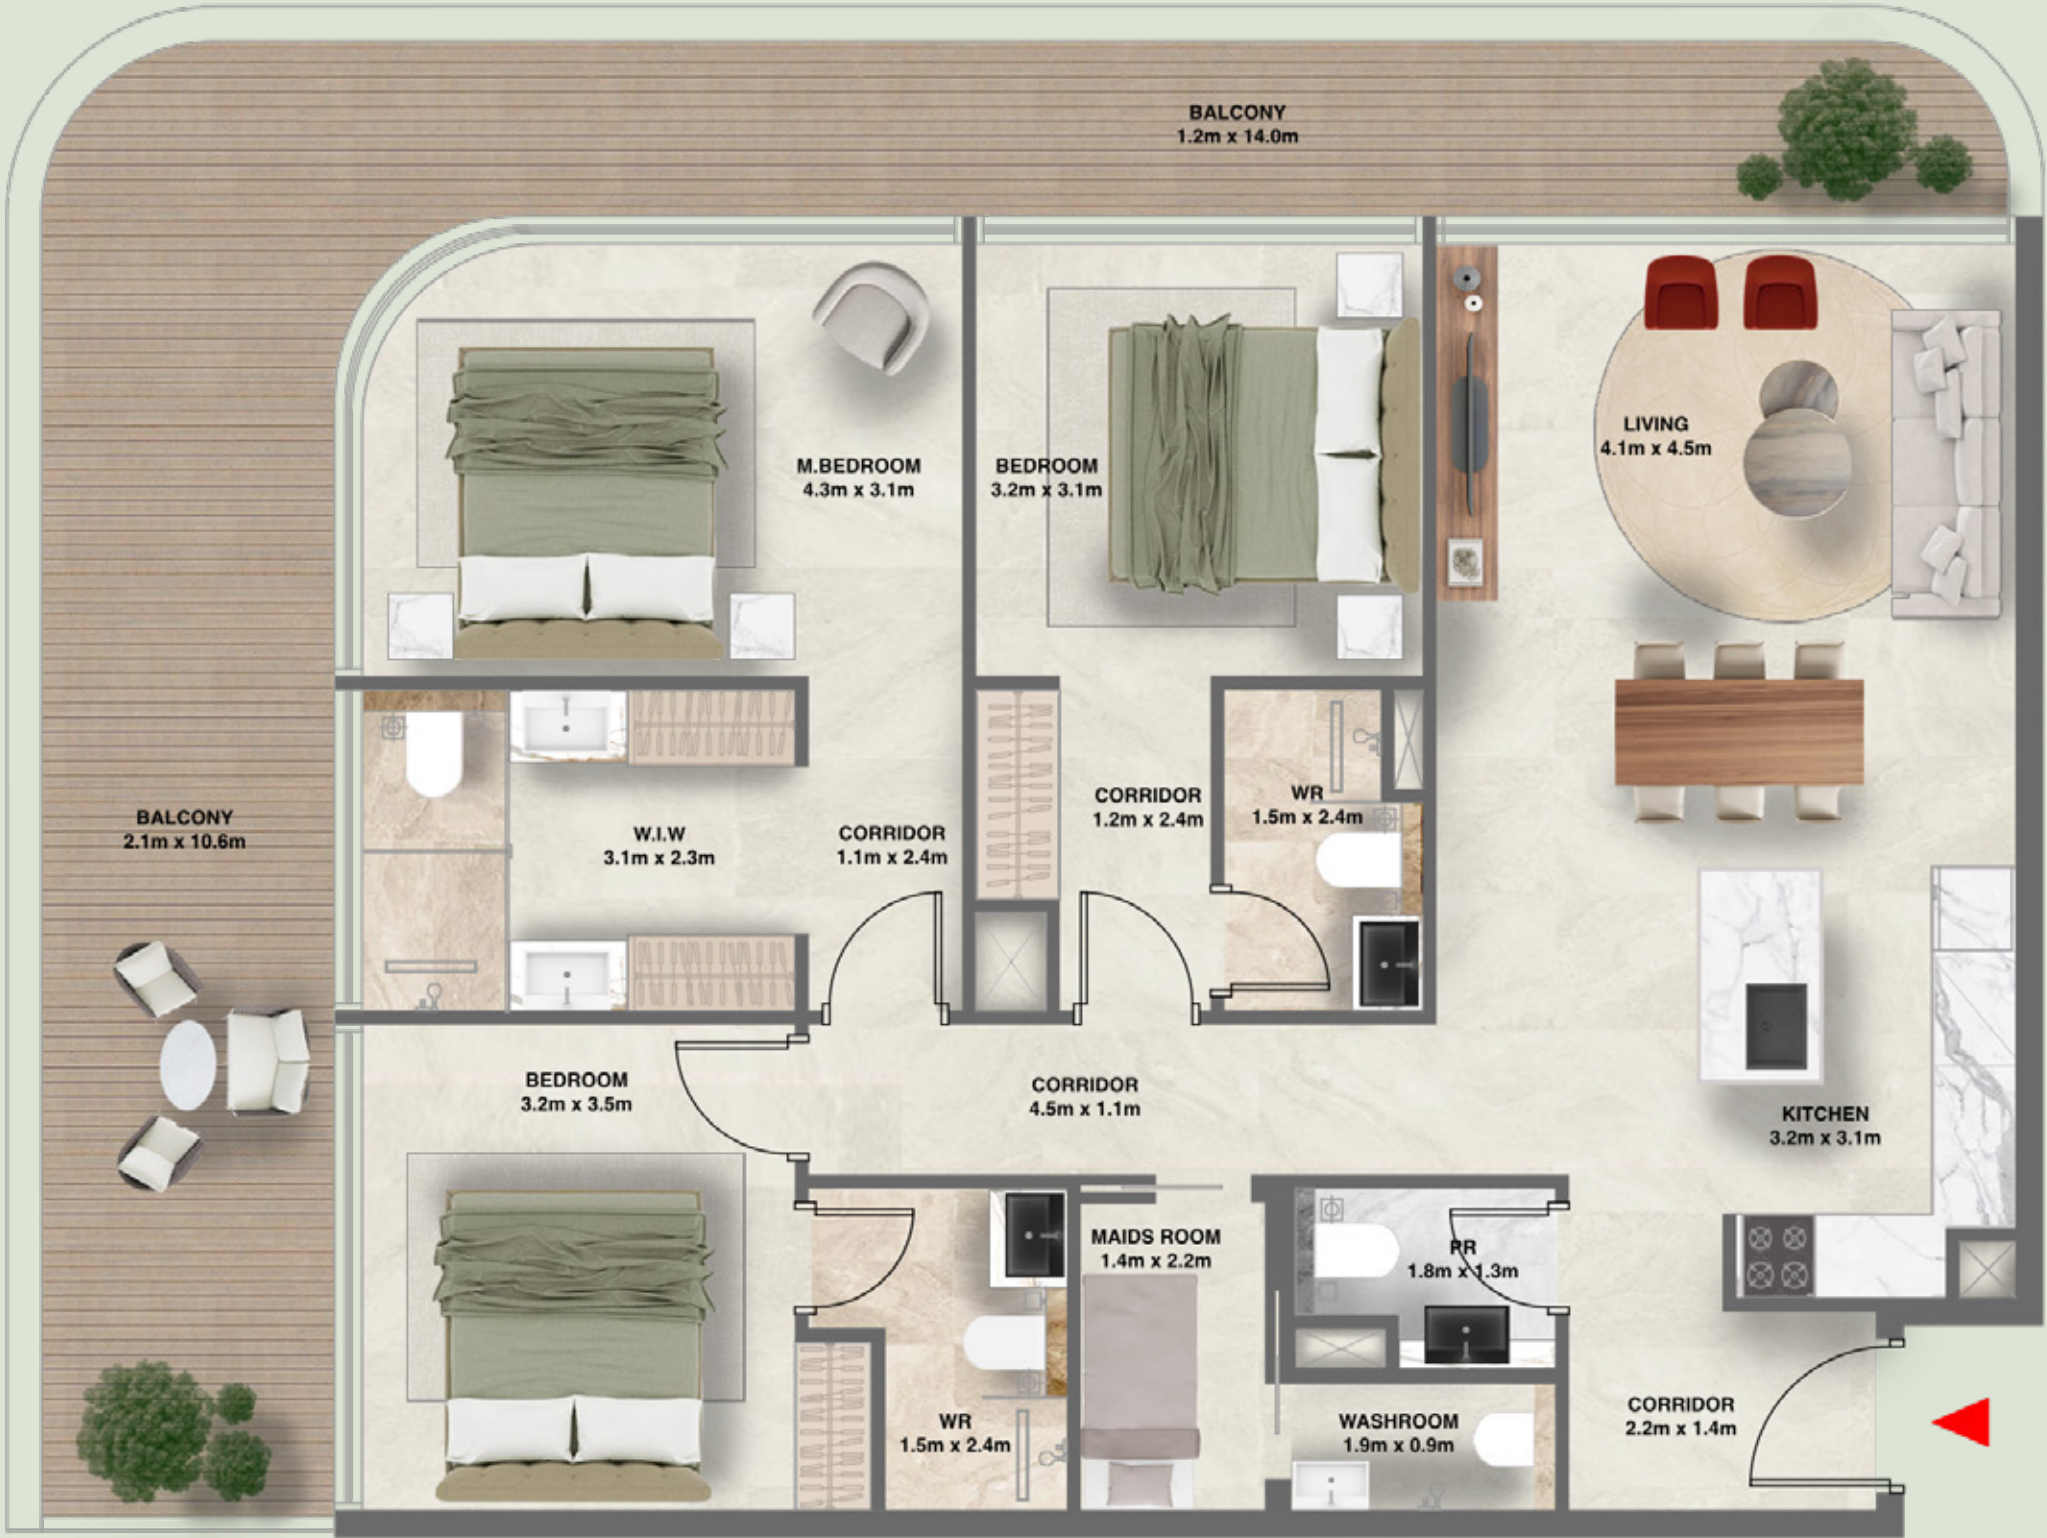

2 BR Unit #102

Suite Area	1097.27 sq.ft.	101.94 sq.m.
Balcony Area	269.64 sq.ft.	25.05 sq.m.
Total Area	1366.91 sq.ft.	126.99 sq.m.

Key Plan

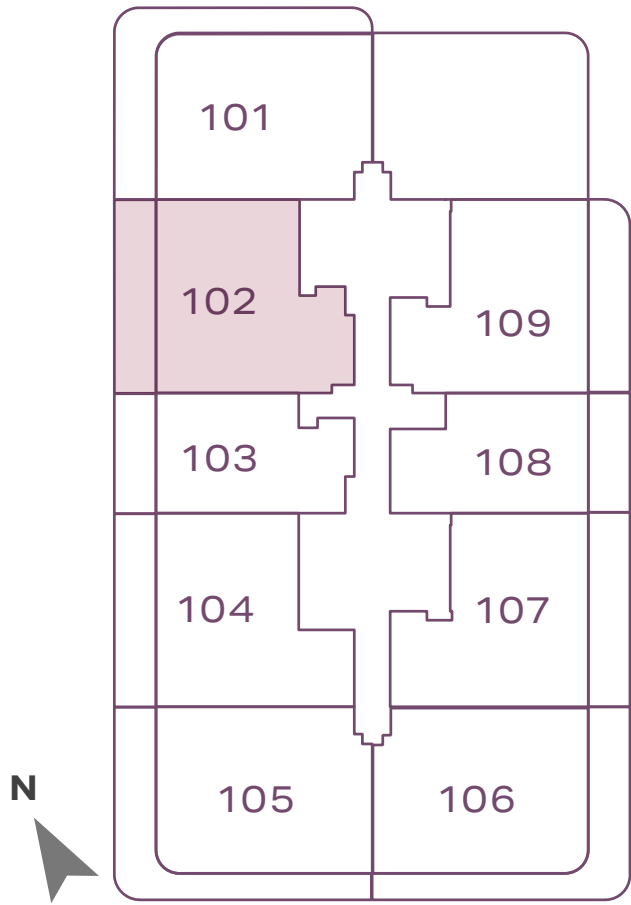

Key Section

Rooftop
Floor 8
Floor 7
Floor 6
Floor 5
Floor 4
Floor 3
Floor 2
Floor 1
Podium 2
Podium 1
Ground Floor

FLOOR PLAN - 1. All dimensions are in imperial and metric, and measured from finish to finish excluding construction tolerances. 2. All materials, dimensions, and drawings are approximate only. 3. Information is subject to change without notice, at developer's absolute discretion. 4. Actual area may vary from the stated area. 5. Drawings not to scale. 6. All images used are for illustrative purposes only and do not represent the actual size, features, specifications, fittings, and furnishings. 7. The developer reserves the right to make revisions/alterations, at it's absolute discretion, without any liability whatsoever.


2 BR Unit #102



1 BR Unit #103

Suite Area	729.04 sq.ft.	67.73 sq.m.
Balcony Area	167.27 sq.ft.	15.54 sq.m.
Total Area	896.31 sq.ft.	83.27 sq.m.

Key Plan

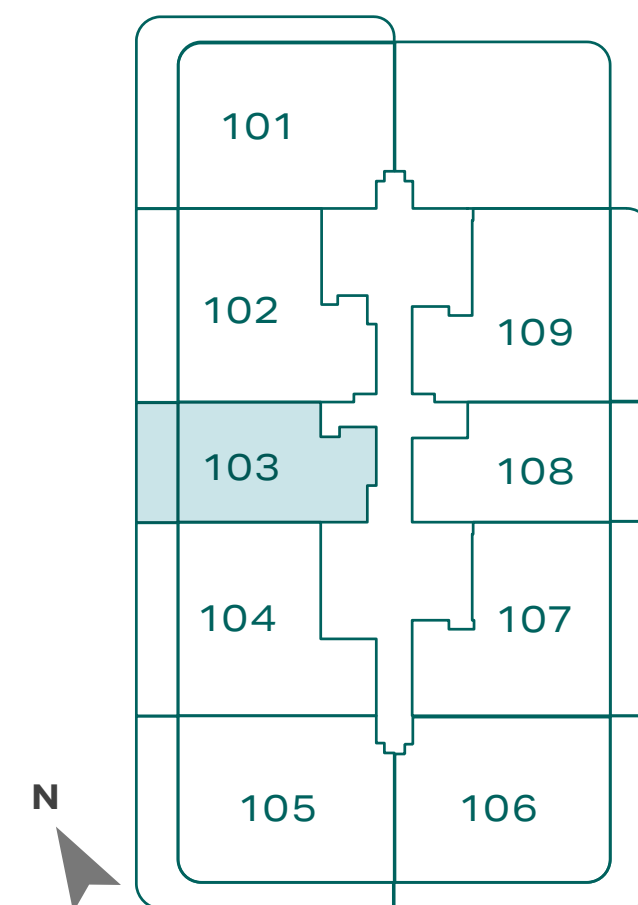

Key Section

Rooftop
Floor 8
Floor 7
Floor 6
Floor 5
Floor 4
Floor 3
Floor 2
Floor 1
Podium 2
Podium 1
Ground Floor

FLOOR PLAN - 1. All dimensions are in imperial and metric, and measured from finish to finish excluding construction tolerances. 2. All materials, dimensions, and drawings are approximate only. 3. Information is subject to change without notice, at developer's absolute discretion. 4. Actual area may vary from the stated area. 5. Drawings not to scale. 6. All images used are for illustrative purposes only and do not represent the actual size, features, specifications, fittings, and furnishings. 7. The developer reserves the right to make revisions/alterations, at it's absolute discretion, without any liability whatsoever.


1 BR Unit #103



2 BR Unit #104

Suite Area	1056.26 sq.ft.	98.13 sq.m.
Balcony Area	269.64 sq.ft.	25.05 sq.m.
Total Area	1325.90 sq.ft.	123.18 sq.m.

Key Plan

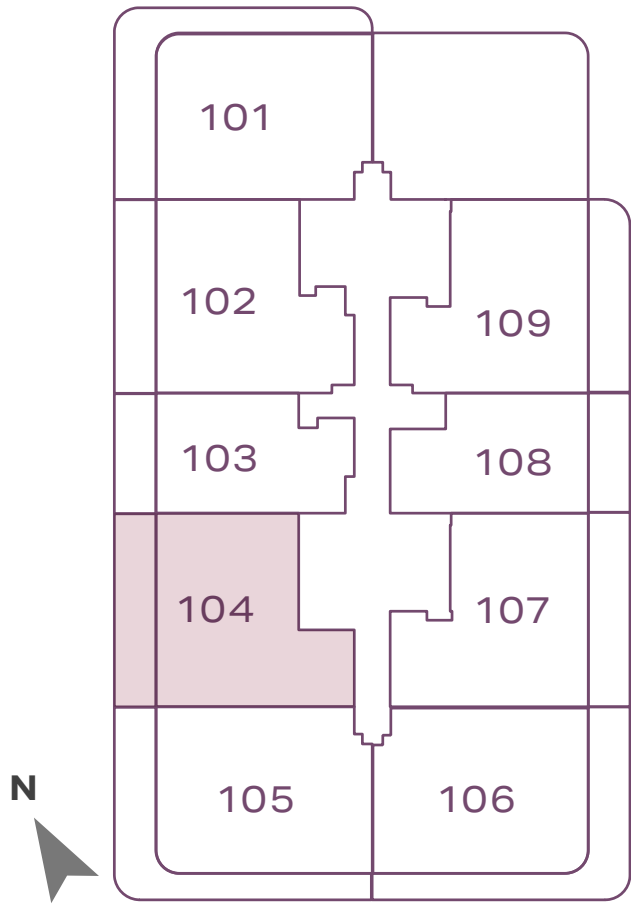

Key Section

Rooftop
Floor 8
Floor 7
Floor 6
Floor 5
Floor 4
Floor 3
Floor 2
Floor 1
Podium 2
Podium 1
Ground Floor

FLOOR PLAN - 1. All dimensions are in imperial and metric, and measured from finish to finish excluding construction tolerances. 2. All materials, dimensions, and drawings are approximate only. 3. Information is subject to change without notice, at developer's absolute discretion. 4. Actual area may vary from the stated area. 5. Drawings not to scale. 6. All images used are for illustrative purposes only and do not represent the actual size, features, specifications, fittings, and furnishings. 7. The developer reserves the right to make revisions/alterations, at it's absolute discretion, without any liability whatsoever.


2 BR Unit #104



3 BR Unit #105

Suite Area	1167.02 sq.ft.	108.42 sq.m.
Balcony Area	459.40 sq.ft.	42.68 sq.m.
Total Area	1626.43 sq.ft.	151.10 sq.m.

Key Plan

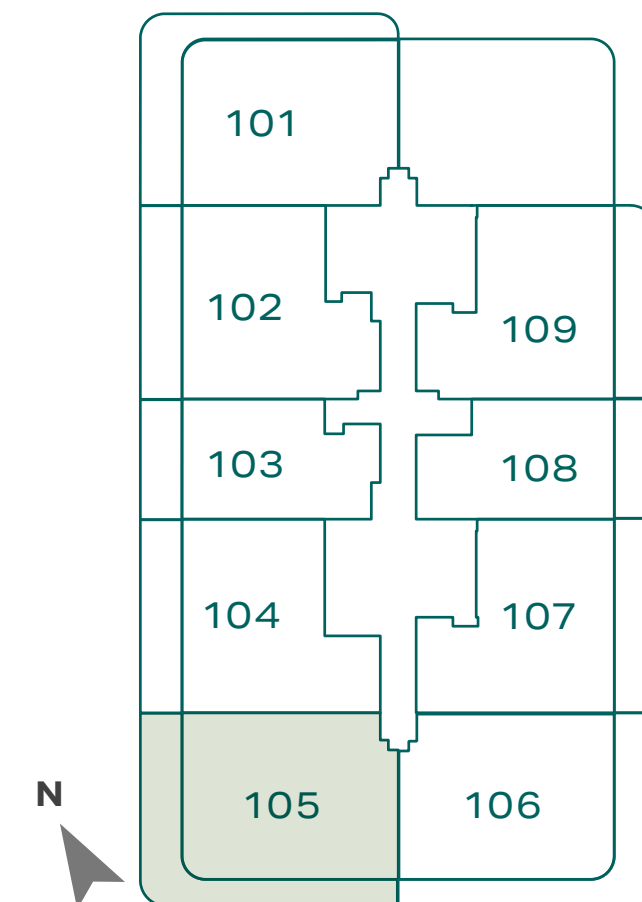


Key Section

Rooftop
Floor 8
Floor 7
Floor 6
Floor 5
Floor 4
Floor 3
Floor 2
Floor 1
Podium 2
Podium 1
Ground Floor

FLOOR PLAN - 1. All dimensions are in imperial and metric, and measured from finish to finish excluding construction tolerances. 2. All materials, dimensions, and drawings are approximate only. 3. Information is subject to change without notice, at developer's absolute discretion. 4. Actual area may vary from the stated area. 5. Drawings not to scale. 6. All images used are for illustrative purposes only and do not represent the actual size, features, specifications, fittings, and furnishings. 7. The developer reserves the right to make revisions/alterations, at it's absolute discretion, without any liability whatsoever.


3 BR Unit #105

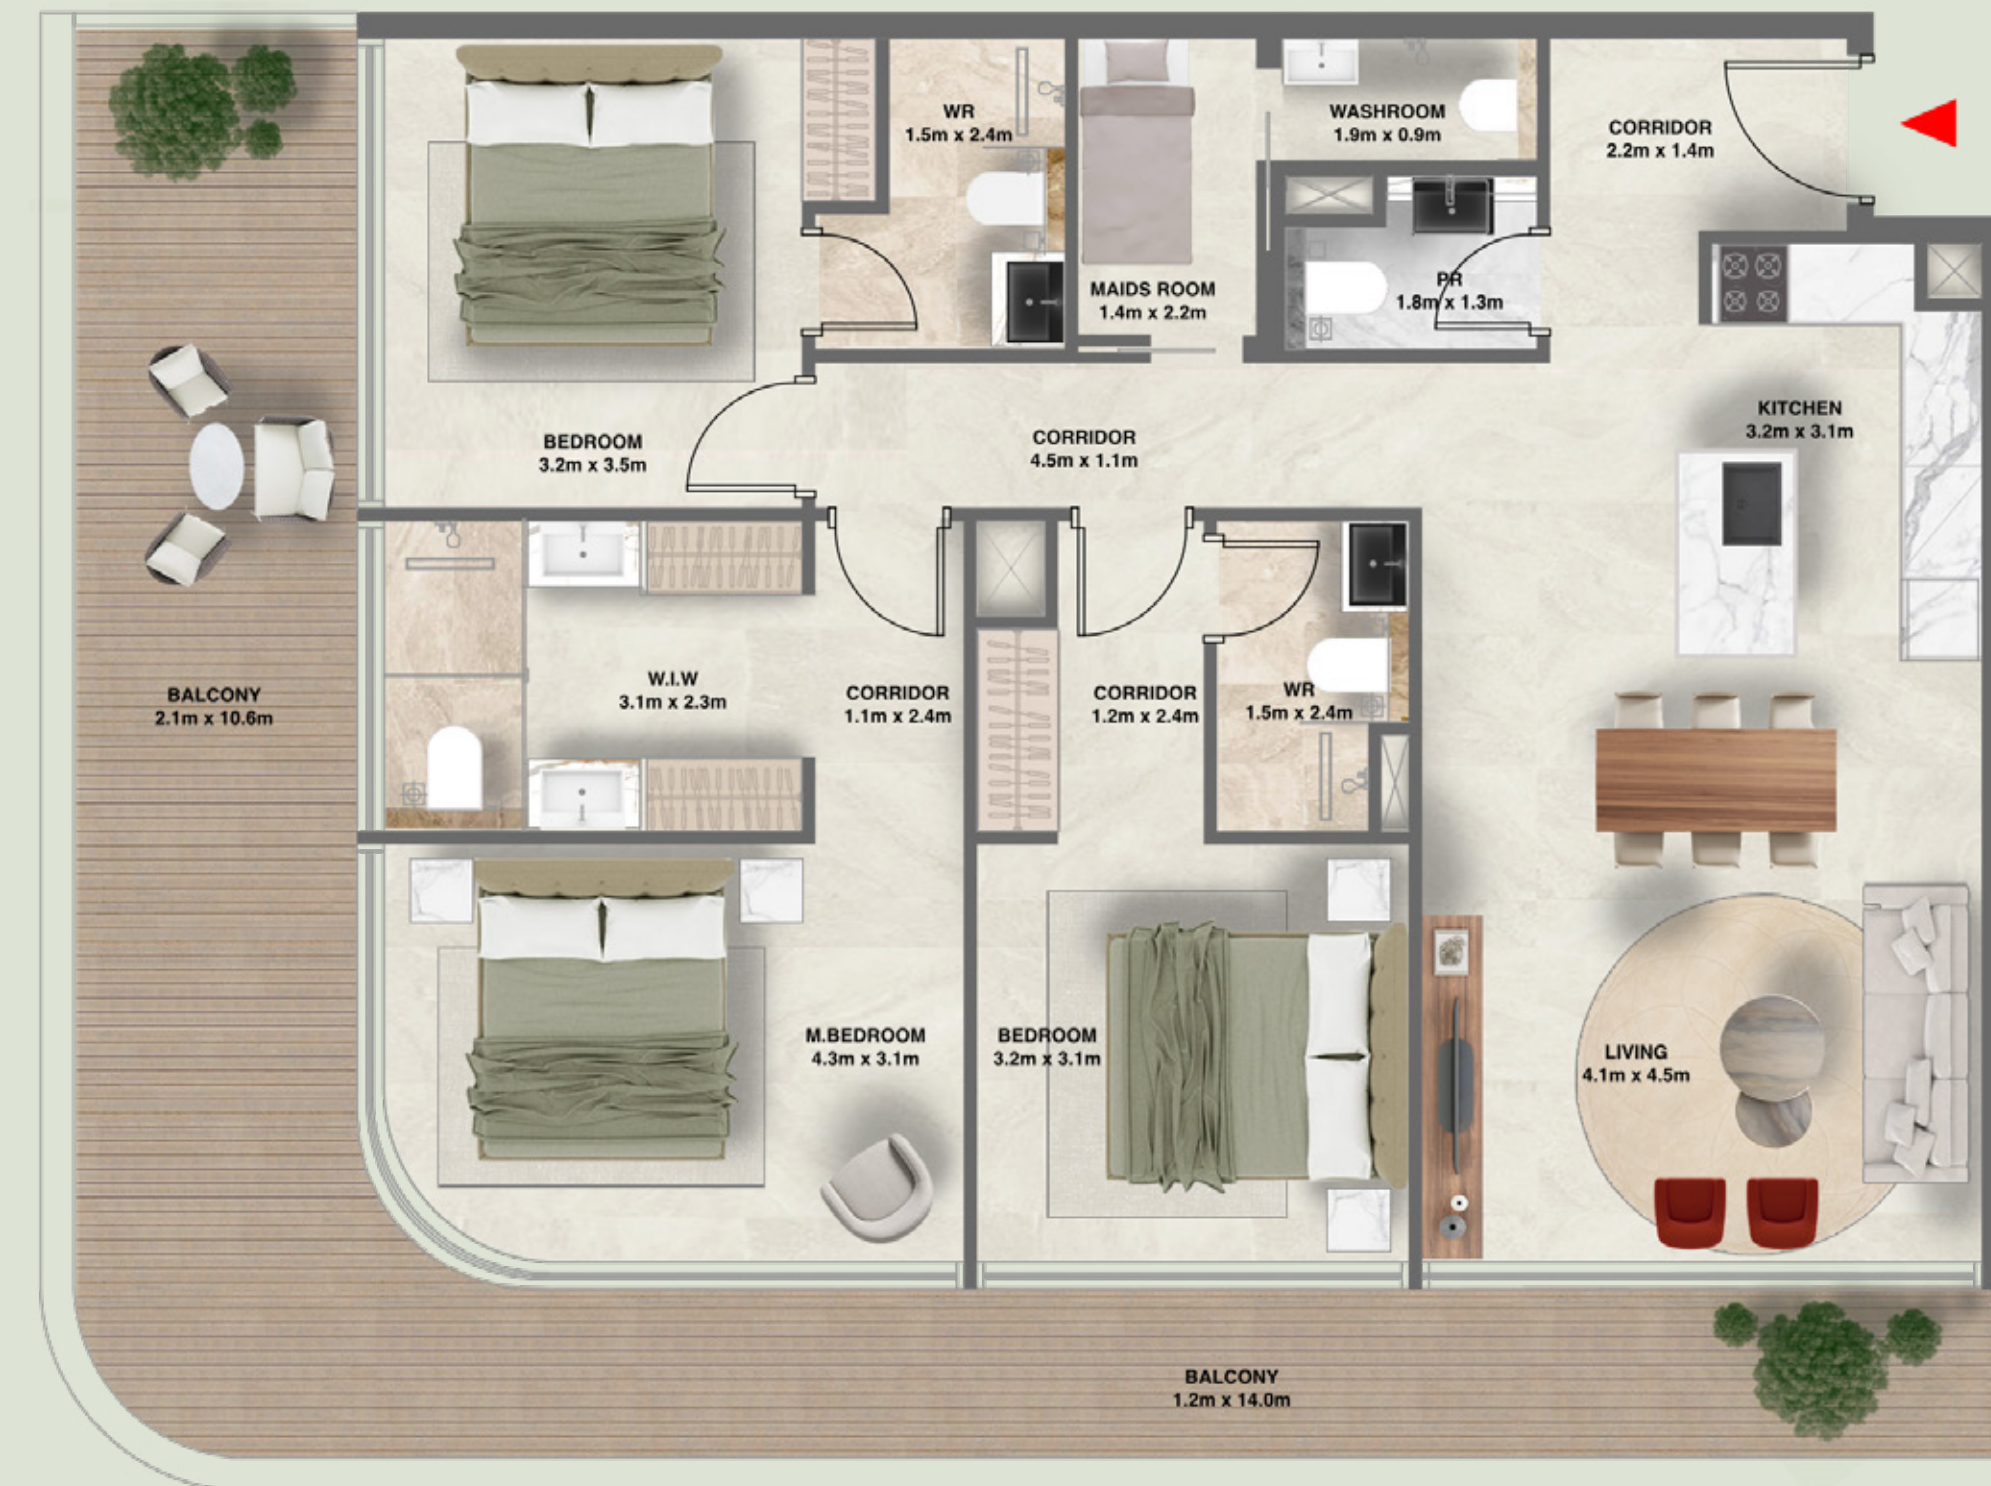

3 BR Unit #106

Suite Area	1167.02 sq.ft.	108.42 sq.m.
Balcony Area	459.73 sq.ft.	42.71 sq.m.
Total Area	1626.75 sq.ft.	151.13 sq.m.

Key Plan

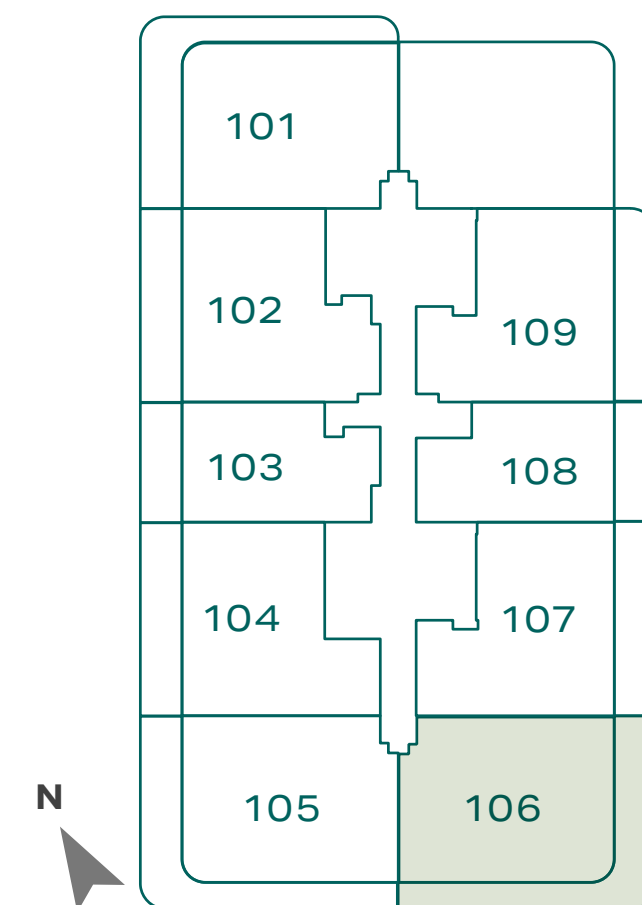


Key Section

Rooftop
Floor 8
Floor 7
Floor 6
Floor 5
Floor 4
Floor 3
Floor 2
Floor 1
Podium 2
Podium 1
Ground Floor

FLOOR PLAN - 1. All dimensions are in imperial and metric, and measured from finish to finish excluding construction tolerances. 2. All materials, dimensions, and drawings are approximate only. 3. Information is subject to change without notice, at developer's absolute discretion. 4. Actual area may vary from the stated area. 5. Drawings not to scale. 6. All images used are for illustrative purposes only and do not represent the actual size, features, specifications, fittings, and furnishings. 7. The developer reserves the right to make revisions/alterations, at it's absolute discretion, without any liability whatsoever.


3 BR Unit #106

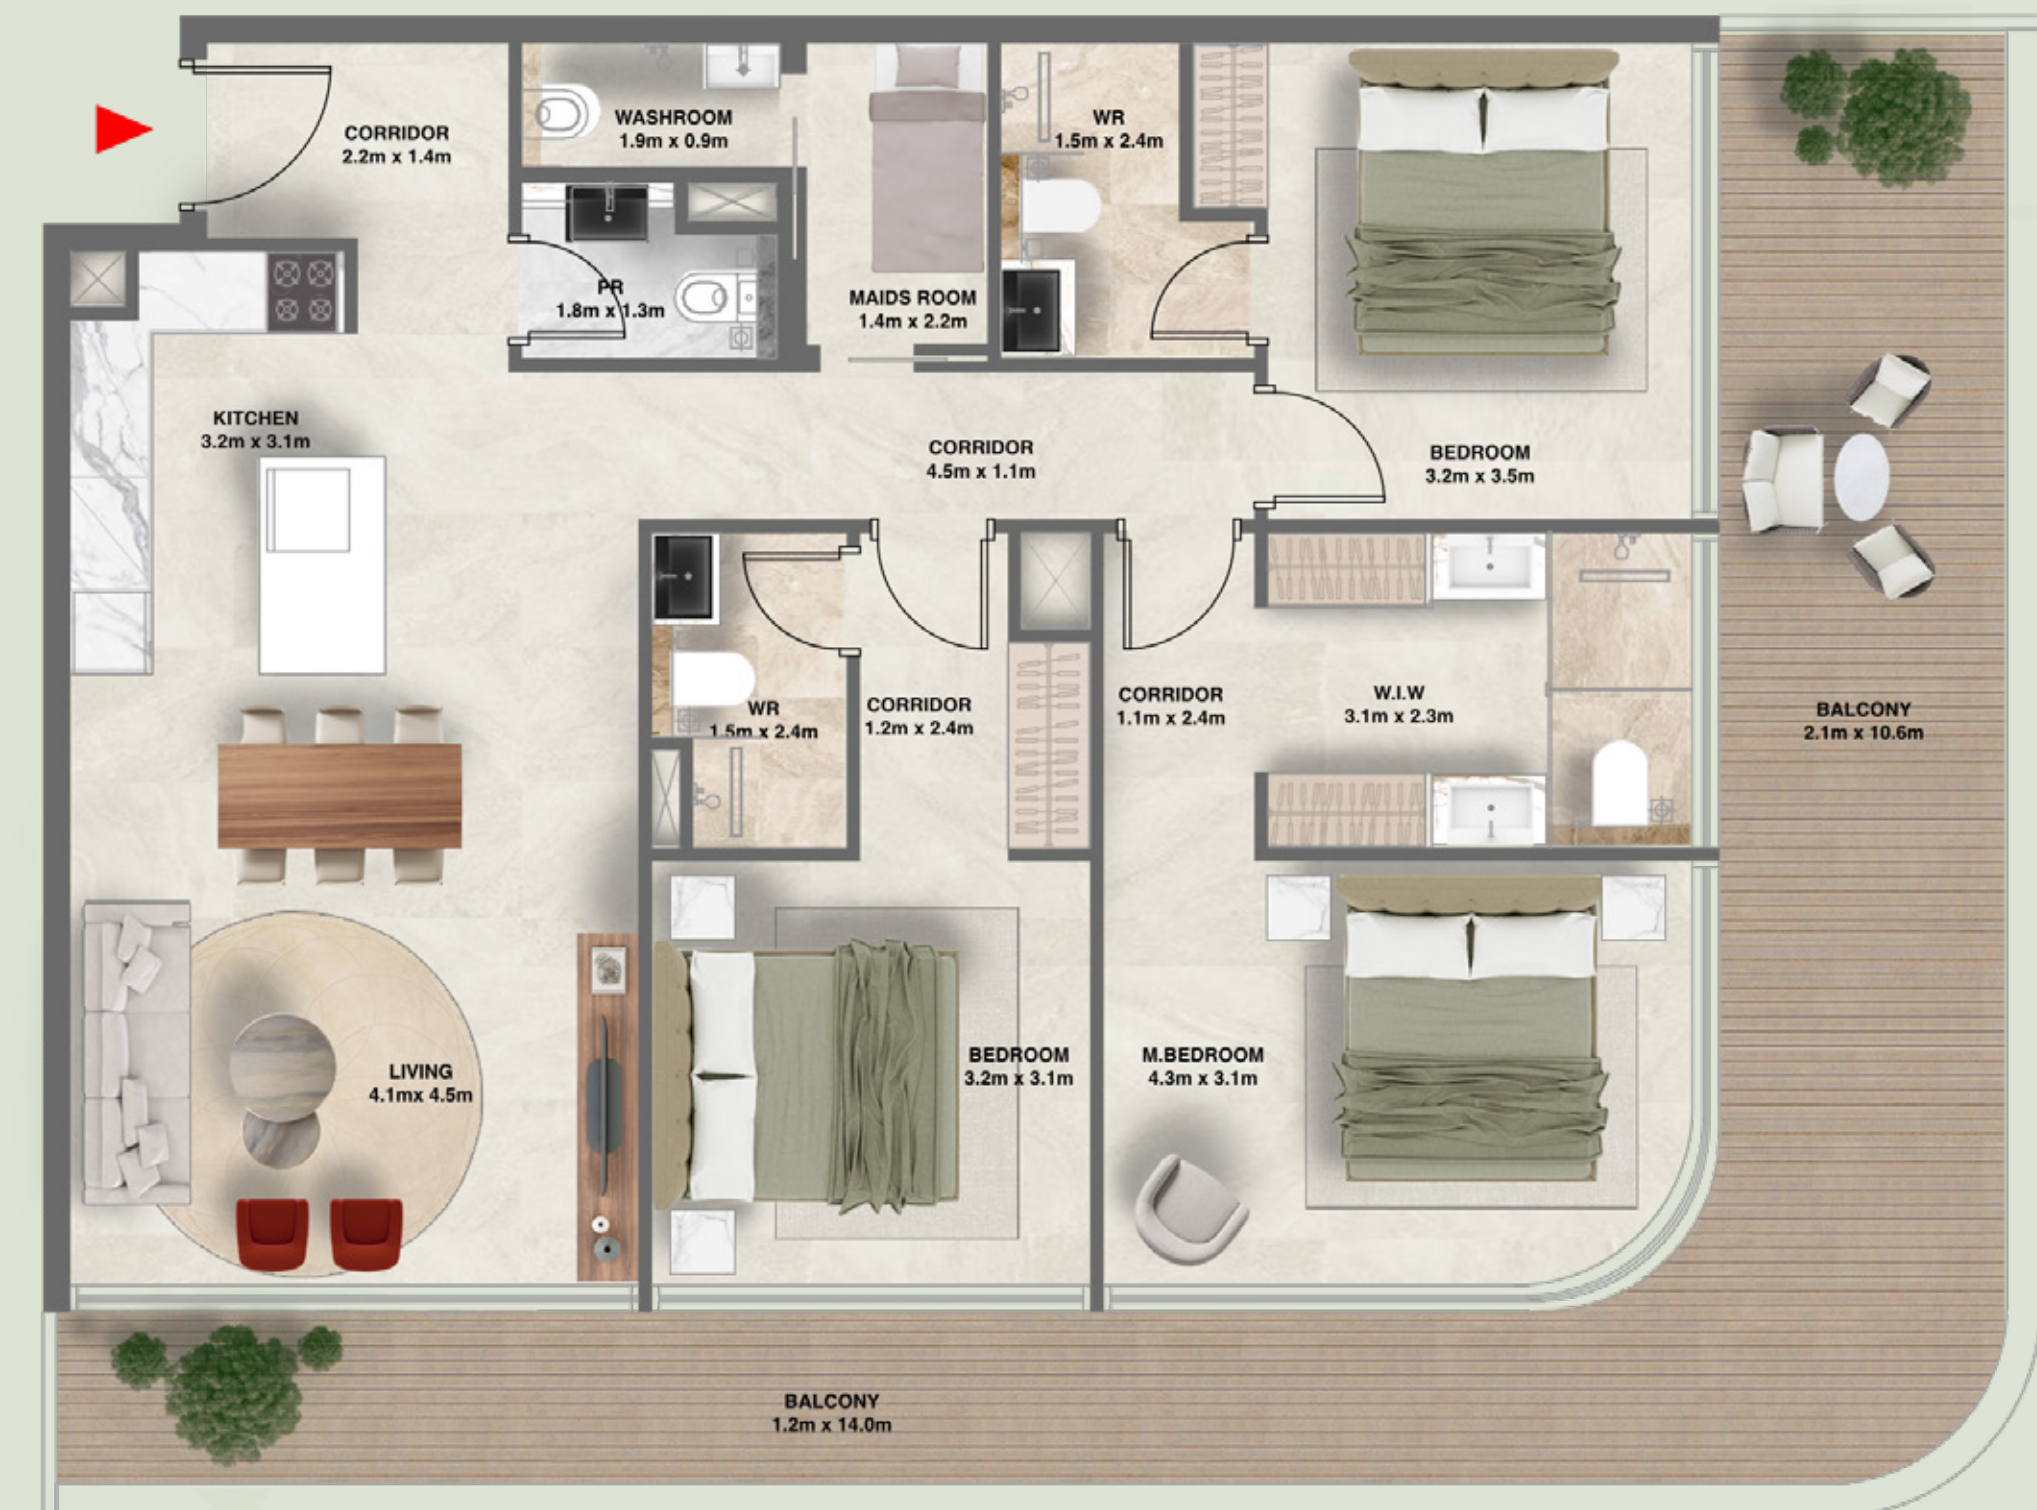

2 BR Unit #107

Suite Area	1065.73 sq.ft.	99.01 sq.m.
Balcony Area	270.82 sq.ft.	25.16 sq.m.
Total Area	1336.55 sq.ft.	124.17 sq.m.

Key Plan

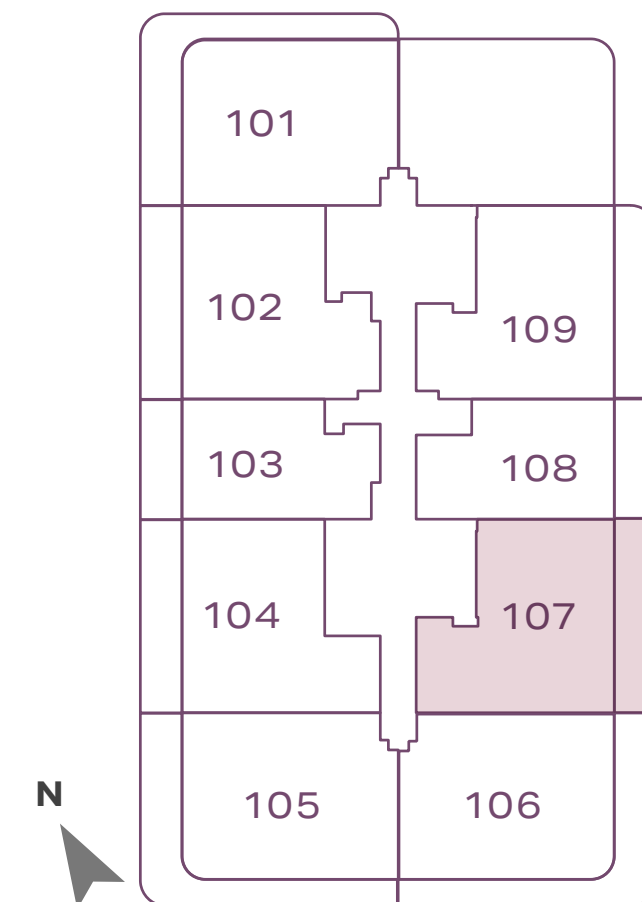

Key Section

Rooftop
Floor 8
Floor 7
Floor 6
Floor 5
Floor 4
Floor 3
Floor 2
Floor 1
Podium 2
Podium 1
Ground Floor

FLOOR PLAN - 1. All dimensions are in imperial and metric, and measured from finish to finish excluding construction tolerances. 2. All materials, dimensions, and drawings are approximate only. 3. Information is subject to change without notice, at developer's absolute discretion. 4. Actual area may vary from the stated area. 5. Drawings not to scale. 6. All images used are for illustrative purposes only and do not represent the actual size, features, specifications, fittings, and furnishings. 7. The developer reserves the right to make revisions/alterations, at it's absolute discretion, without any liability whatsoever.


2 BR Unit #107



1 BR Unit #108

Suite Area	726.24 sq.ft.	67.47 sq.m.
Balcony Area	165.98 sq.ft.	15.42 sq.m.
Total Area	892.22 sq.ft.	82.89 sq.m.

Key Plan

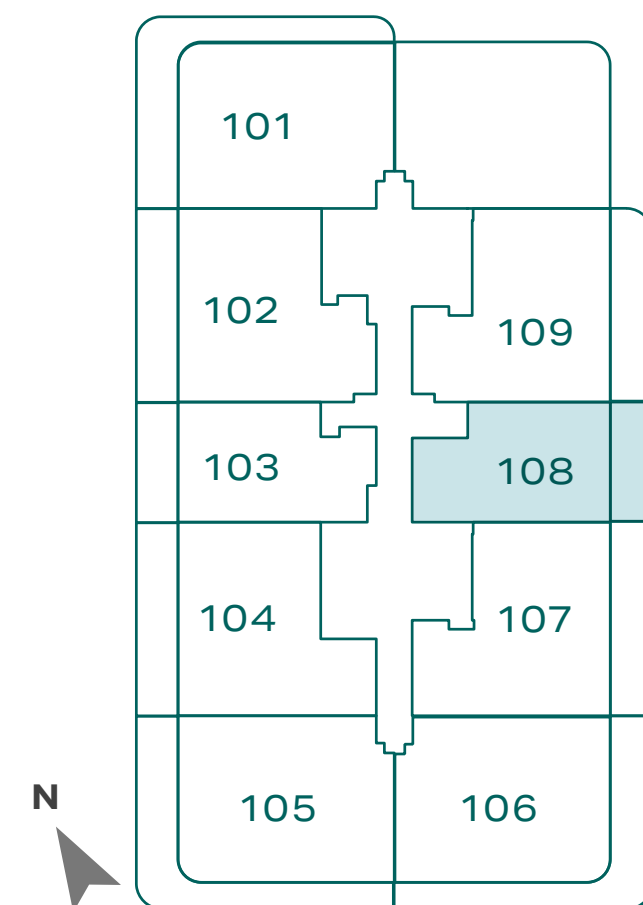

Key Section

Rooftop
Floor 8
Floor 7
Floor 6
Floor 5
Floor 4
Floor 3
Floor 2
Floor 1
Podium 2
Podium 1
Ground Floor

FLOOR PLAN - 1. All dimensions are in imperial and metric, and measured from finish to finish excluding construction tolerances. 2. All materials, dimensions, and drawings are approximate only. 3. Information is subject to change without notice, at developer's absolute discretion. 4. Actual area may vary from the stated area. 5. Drawings not to scale. 6. All images used are for illustrative purposes only and do not represent the actual size, features, specifications, fittings, and furnishings. 7. The developer reserves the right to make revisions/alterations, at it's absolute discretion, without any liability whatsoever.


1 BR Unit #108



2 BR Unit #109

Suite Area	1065.84 sq.ft.	99.02 sq.m.
Balcony Area	265.55 sq.ft.	24.67 sq.m.
Total Area	1331.39 sq.ft.	123.69 sq.m.

Key Plan

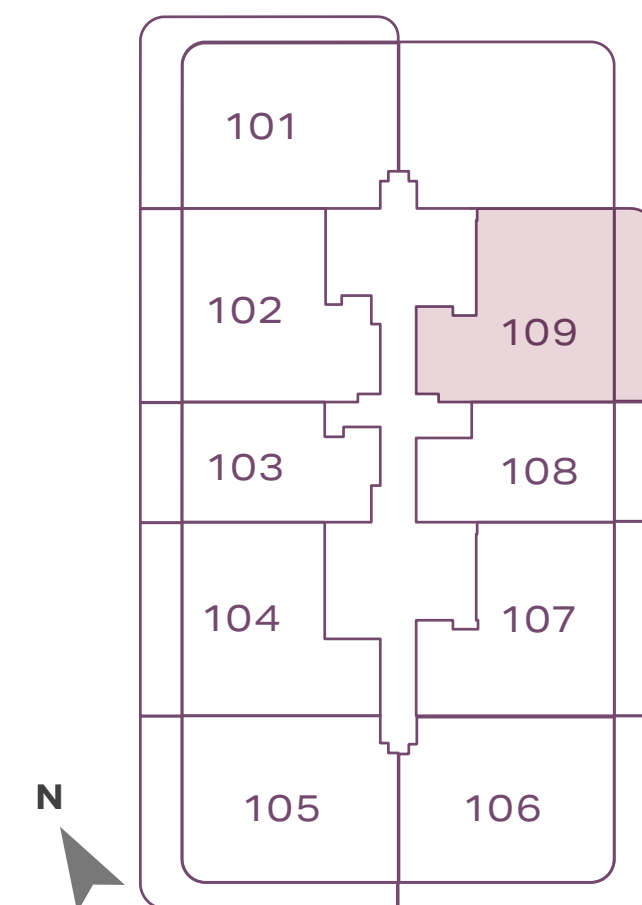

Key Section

Rooftop
Floor 8
Floor 7
Floor 6
Floor 5
Floor 4
Floor 3
Floor 2
Floor 1
Podium 2
Podium 1
Ground Floor

FLOOR PLAN - 1. All dimensions are in imperial and metric, and measured from finish to finish excluding construction tolerances. 2. All materials, dimensions, and drawings are approximate only. 3. Information is subject to change without notice, at developer's absolute discretion. 4. Actual area may vary from the stated area. 5. Drawings not to scale. 6. All images used are for illustrative purposes only and do not represent the actual size, features, specifications, fittings, and furnishings. 7. The developer reserves the right to make revisions/alterations, at it's absolute discretion, without any liability whatsoever.


2 BR Unit #109



3 BR Unit #201,401,601,801

Suite Area	1167.99 sq.ft.	108.51 sq.m.
Balcony Area	227.66 sq.ft.	21.15 sq.m.
Total Area	1395.65 sq.ft.	129.66 sq.m.

Key Plan

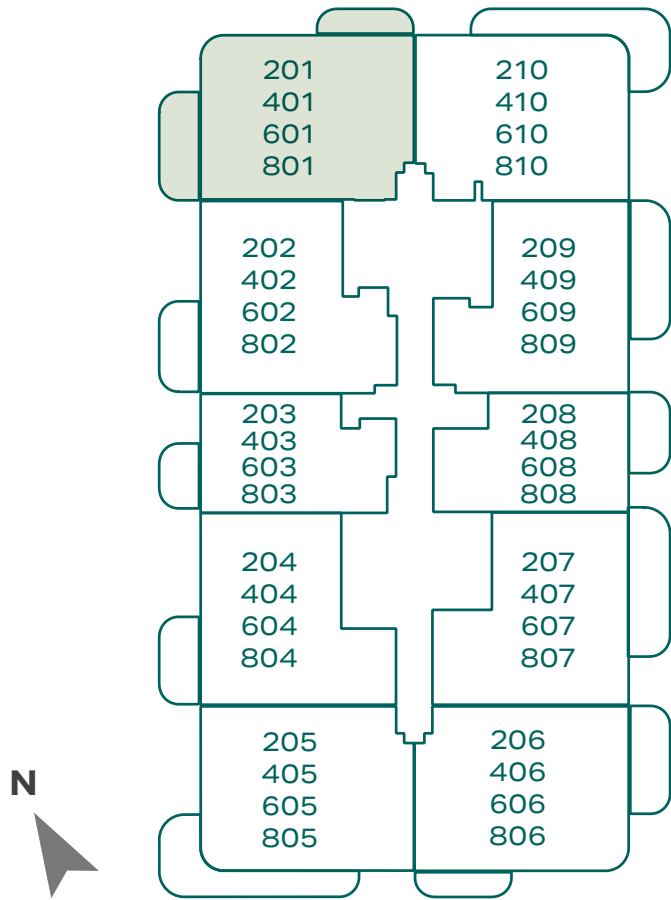

Key Section

Rooftop
Floor 8
Floor 7
Floor 6
Floor 5
Floor 4
Floor 3
Floor 2
Floor 1
Podium 2
Podium 1
Ground Floor

FLOOR PLAN - 1. All dimensions are in imperial and metric, and measured from finish to finish excluding construction tolerances. 2. All materials, dimensions, and drawings are approximate only. 3. Information is subject to change without notice, at developer's absolute discretion. 4. Actual area may vary from the stated area. 5. Drawings not to scale. 6. All images used are for illustrative purposes only and do not represent the actual size, features, specifications, fittings, and furnishings. 7. The developer reserves the right to make revisions/alterations, at it's absolute discretion, without any liability whatsoever.


3 BR Unit #201,401,601,801



2 BR Unit #202,402,602,802

Suite Area	1097.27 sq.ft.	101.94 sq.m.
Balcony Area	122.92 sq.ft.	11.42 sq.m.
Total Area	1220.20 sq.ft.	113.36 sq.m.

Key Plan

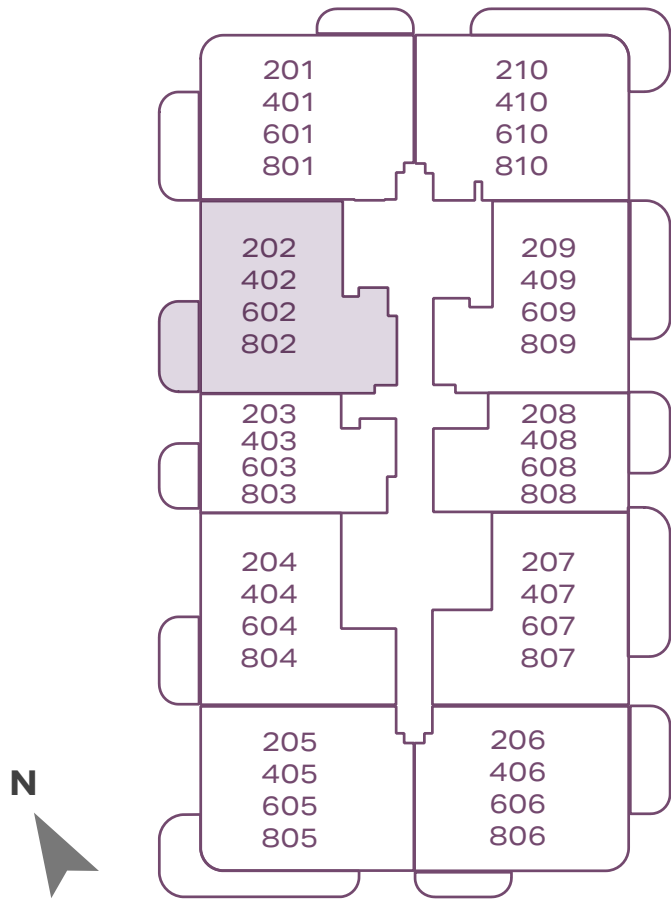

Key Section

Rooftop
Floor 8
Floor 7
Floor 6
Floor 5
Floor 4
Floor 3
Floor 2
Floor 1
Podium 2
Podium 1
Ground Floor

FLOOR PLAN - 1. All dimensions are in imperial and metric, and measured from finish to finish excluding construction tolerances. 2. All materials, dimensions, and drawings are approximate only. 3. Information is subject to change without notice, at developer's absolute discretion. 4. Actual area may vary from the stated area. 5. Drawings not to scale. 6. All images used are for illustrative purposes only and do not represent the actual size, features, specifications, fittings, and furnishings. 7. The developer reserves the right to make revisions/alterations, at it's absolute discretion, without any liability whatsoever.


2 BR Unit #202,402,602,802



1 BR Unit #203,403,603,803

Suite Area	729.04 sq.ft.	67.73 sq.m.
Balcony Area	85.25 sq.ft.	7.92 sq.m.
Total Area	814.29 sq.ft.	75.65 sq.m.

Key Plan

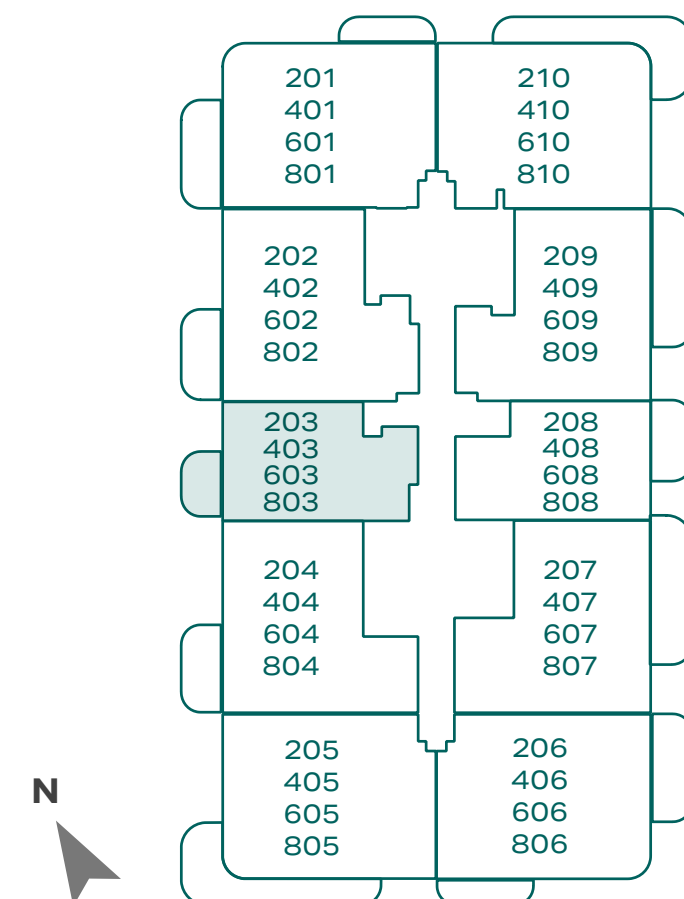

Key Section

Rooftop
Floor 8
Floor 7
Floor 6
Floor 5
Floor 4
Floor 3
Floor 2
Floor 1
Podium 2
Podium 1
Ground Floor

1 BR Unit #203,403,603,803




FLOOR PLAN - 1. All dimensions are in imperial and metric, and measured from finish to finish excluding construction tolerances. 2. All materials, dimensions, and drawings are approximate only. 3. Information is subject to change without notice, at developer's absolute discretion. 4. Actual area may vary from the stated area. 5. Drawings not to scale. 6. All images used are for illustrative purposes only and do not represent the actual size, features, specifications, fittings, and furnishings. 7. The developer reserves the right to make revisions/alterations, at it's absolute discretion, without any liability whatsoever.

2 BR Unit #204,404,604,804

Suite Area	1056.26 sq.ft.	98.13 sq.m.
Balcony Area	116.79 sq.ft.	10.85 sq.m.
Total Area	1173.05 sq.ft.	108.98 sq.m.

Key Plan

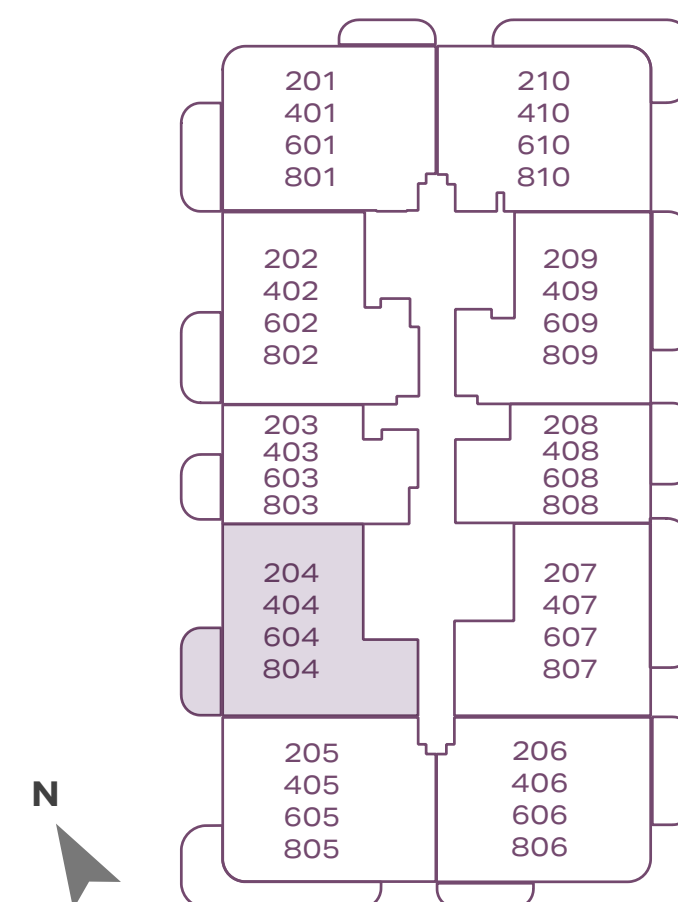

Key Section

Rooftop
Floor 8
Floor 7
Floor 6
Floor 5
Floor 4
Floor 3
Floor 2
Floor 1
Podium 2
Podium 1
Ground Floor

2 BR Unit #204,404,604,804




FLOOR PLAN - 1. All dimensions are in imperial and metric, and measured from finish to finish excluding construction tolerances. 2. All materials, dimensions, and drawings are approximate only. 3. Information is subject to change without notice, at developer's absolute discretion. 4. Actual area may vary from the stated area. 5. Drawings not to scale. 6. All images used are for illustrative purposes only and do not represent the actual size, features, specifications, fittings, and furnishings. 7. The developer reserves the right to make revisions/alterations, at it's absolute discretion, without any liability whatsoever.

3 BR Unit #205,405,605,805

Suite Area	1167.02 sq.ft.	108.42 sq.m.
Balcony Area	249.72 sq.ft.	23.2 sq.m.
Total Area	1416.74 sq.ft.	131.62 sq.m.

Key Plan

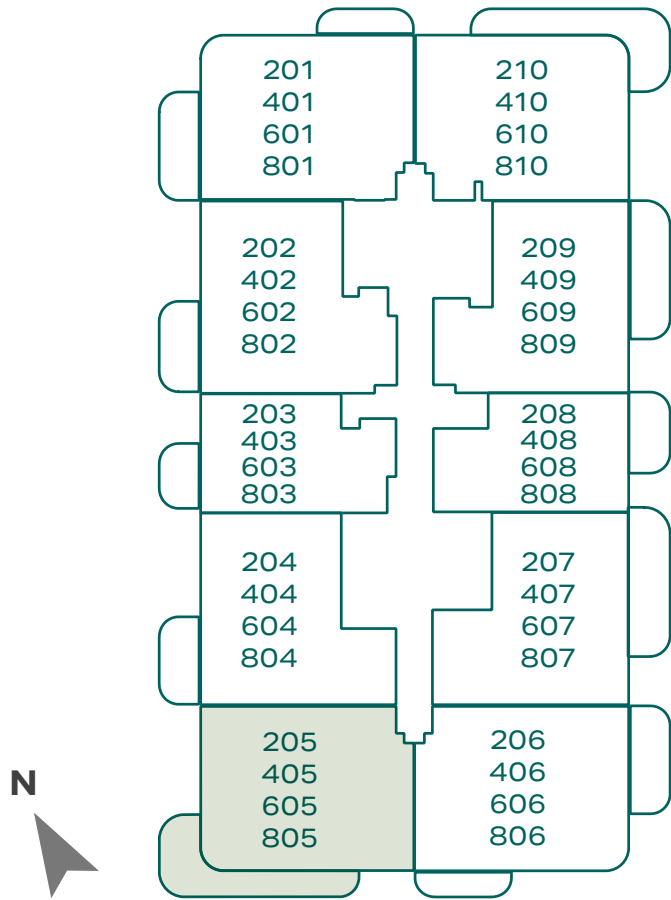


Key Section

Rooftop
Floor 8
Floor 7
Floor 6
Floor 5
Floor 4
Floor 3
Floor 2
Floor 1
Podium 2
Podium 1
Ground Floor

FLOOR PLAN - 1. All dimensions are in imperial and metric, and measured from finish to finish excluding construction tolerances. 2. All materials, dimensions, and drawings are approximate only. 3. Information is subject to change without notice, at developer's absolute discretion. 4. Actual area may vary from the stated area. 5. Drawings not to scale. 6. All images used are for illustrative purposes only and do not represent the actual size, features, specifications, fittings, and furnishings. 7. The developer reserves the right to make revisions/alterations, at it's absolute discretion, without any liability whatsoever.


3 BR Unit #205,405,605,805

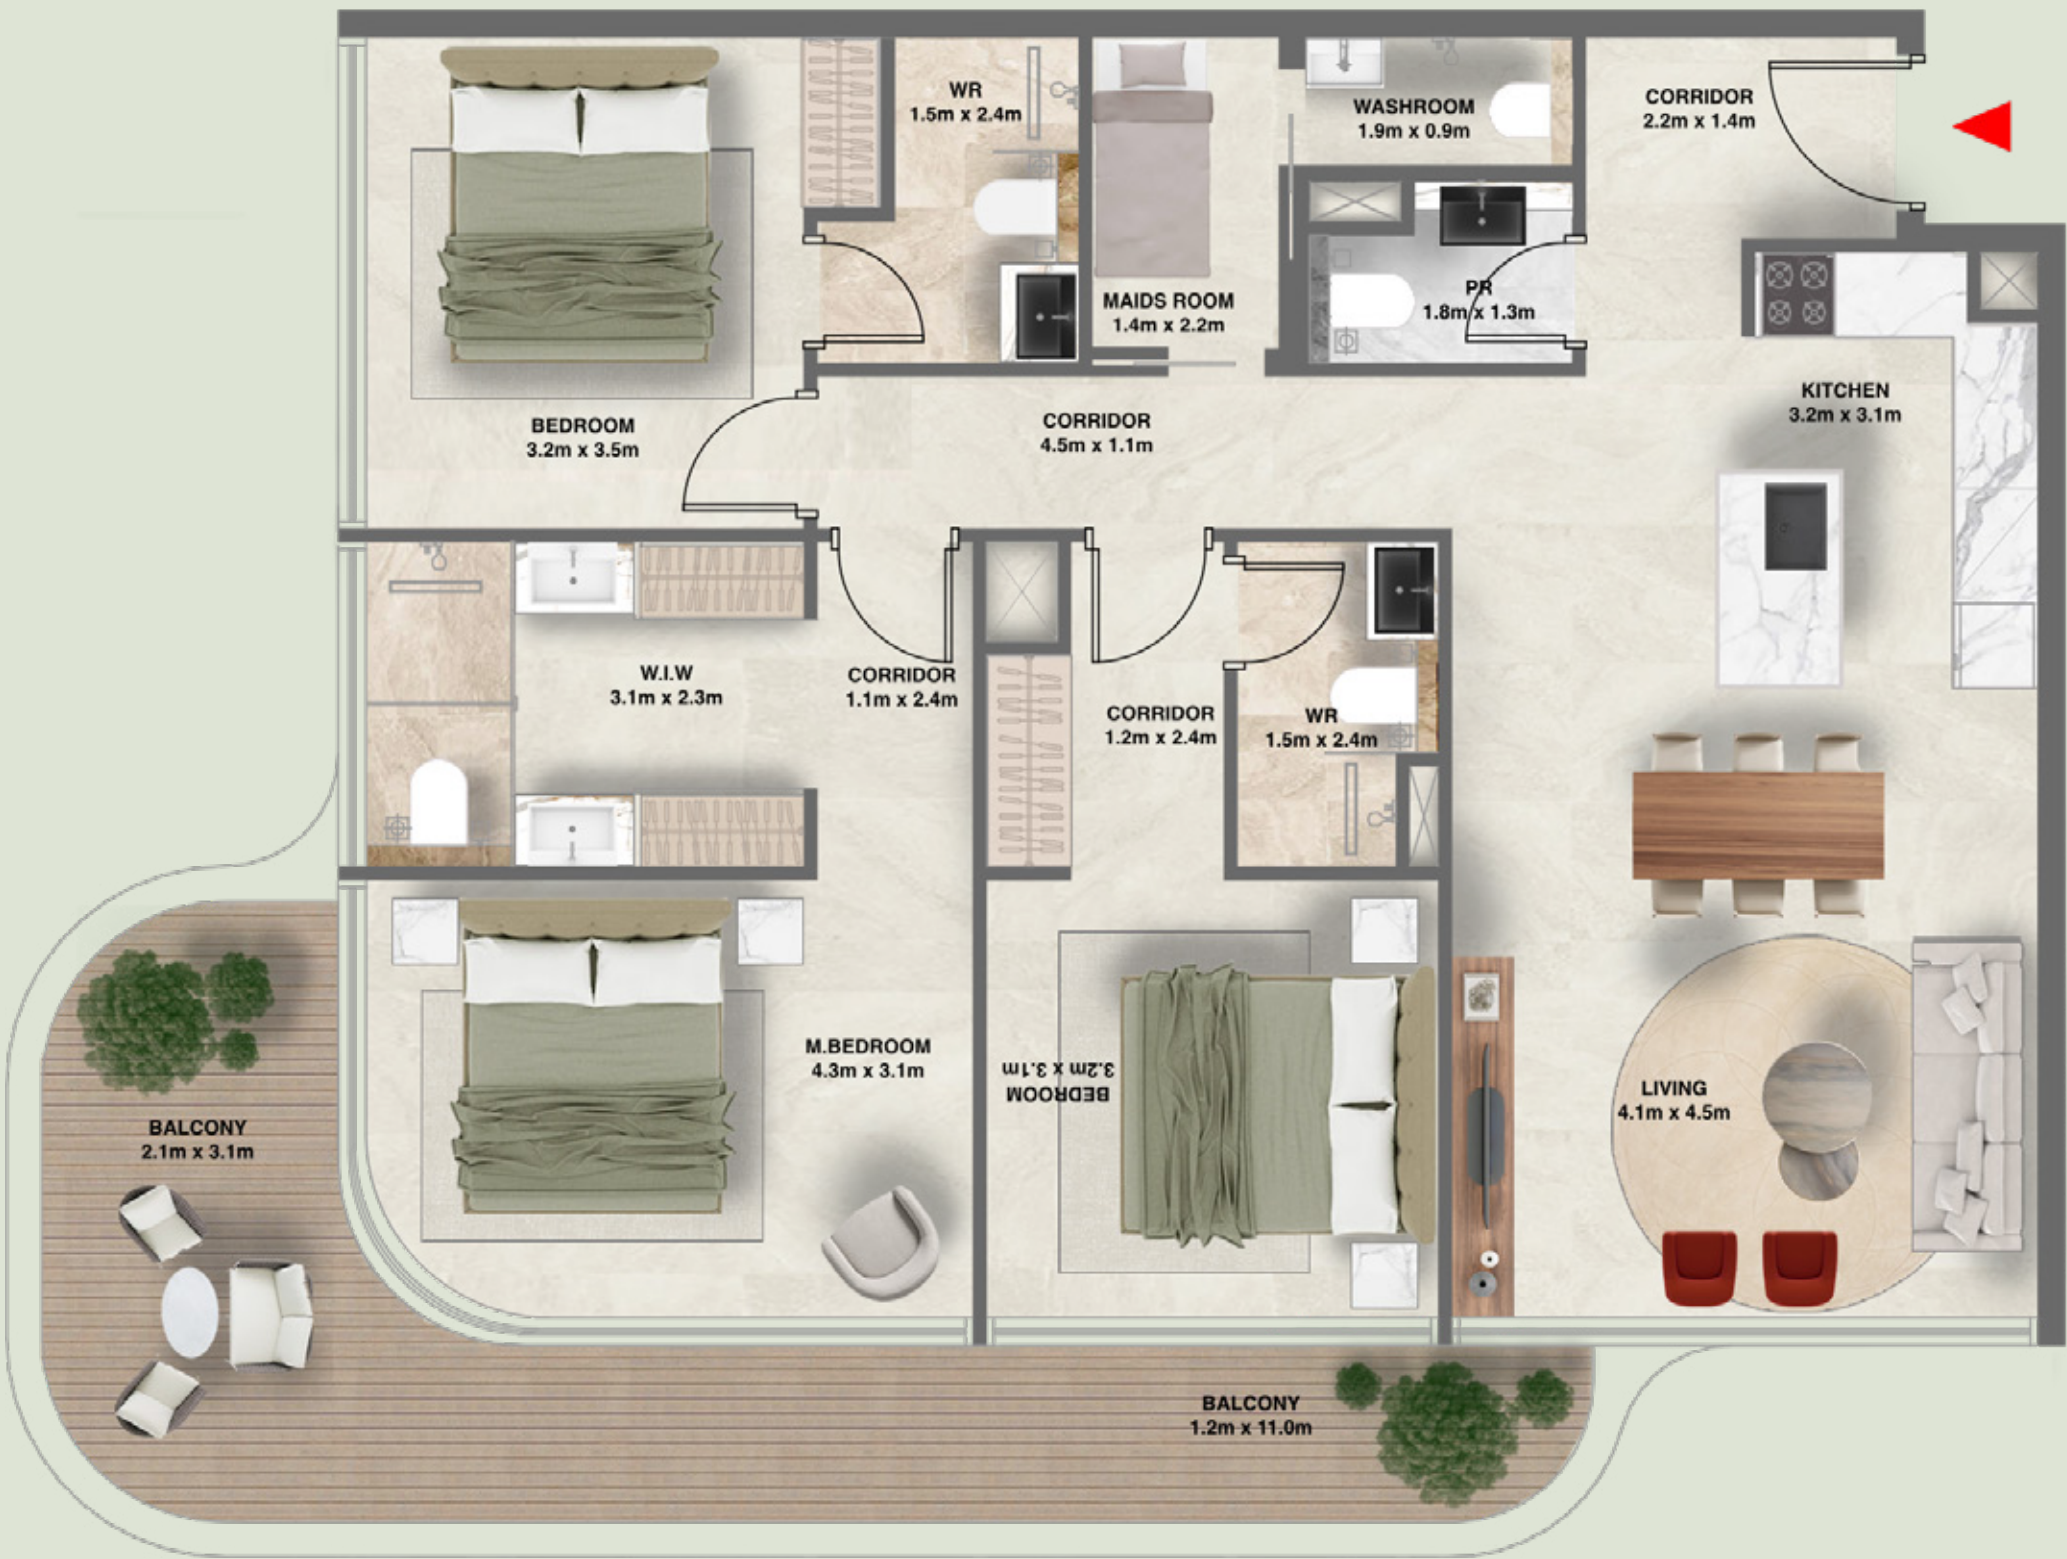

3 BR Unit #206,406,606,806

Suite Area	1167.02 sq.ft.	108.42 sq.m.
Balcony Area	228.84 sq.ft.	21.26 sq.m.
Total Area	1395.86 sq.ft.	129.68 sq.m.

Key Plan

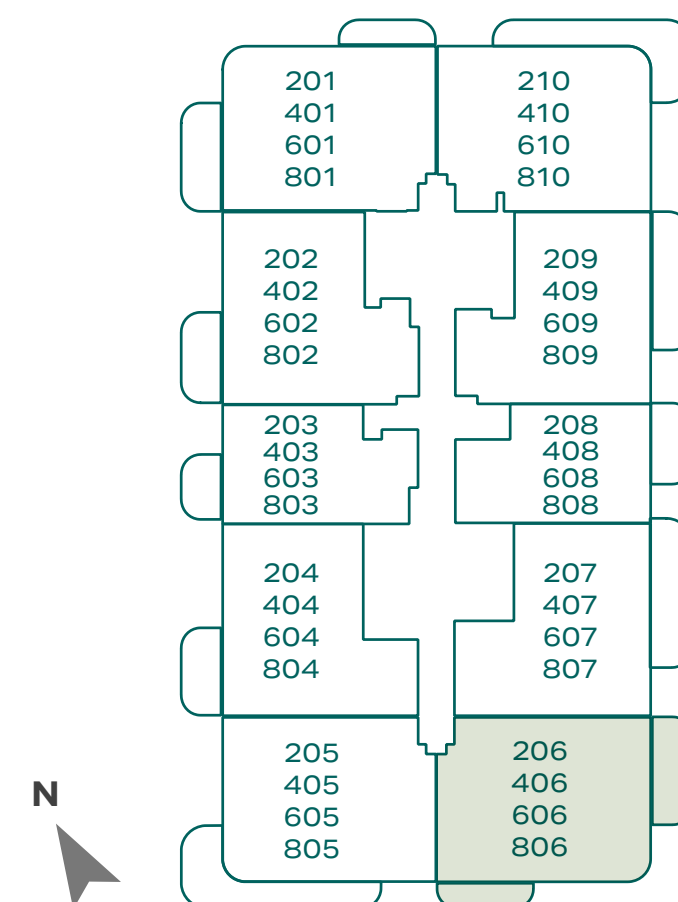


Key Section

Rooftop
Floor 8
Floor 7
Floor 6
Floor 5
Floor 4
Floor 3
Floor 2
Floor 1
Podium 2
Podium 1
Ground Floor

FLOOR PLAN - 1. All dimensions are in imperial and metric, and measured from finish to finish excluding construction tolerances. 2. All materials, dimensions, and drawings are approximate only. 3. Information is subject to change without notice, at developer's absolute discretion. 4. Actual area may vary from the stated area. 5. Drawings not to scale. 6. All images used are for illustrative purposes only and do not represent the actual size, features, specifications, fittings, and furnishings. 7. The developer reserves the right to make revisions/alterations, at it's absolute discretion, without any liability whatsoever.


3 BR Unit #206,406,606,806

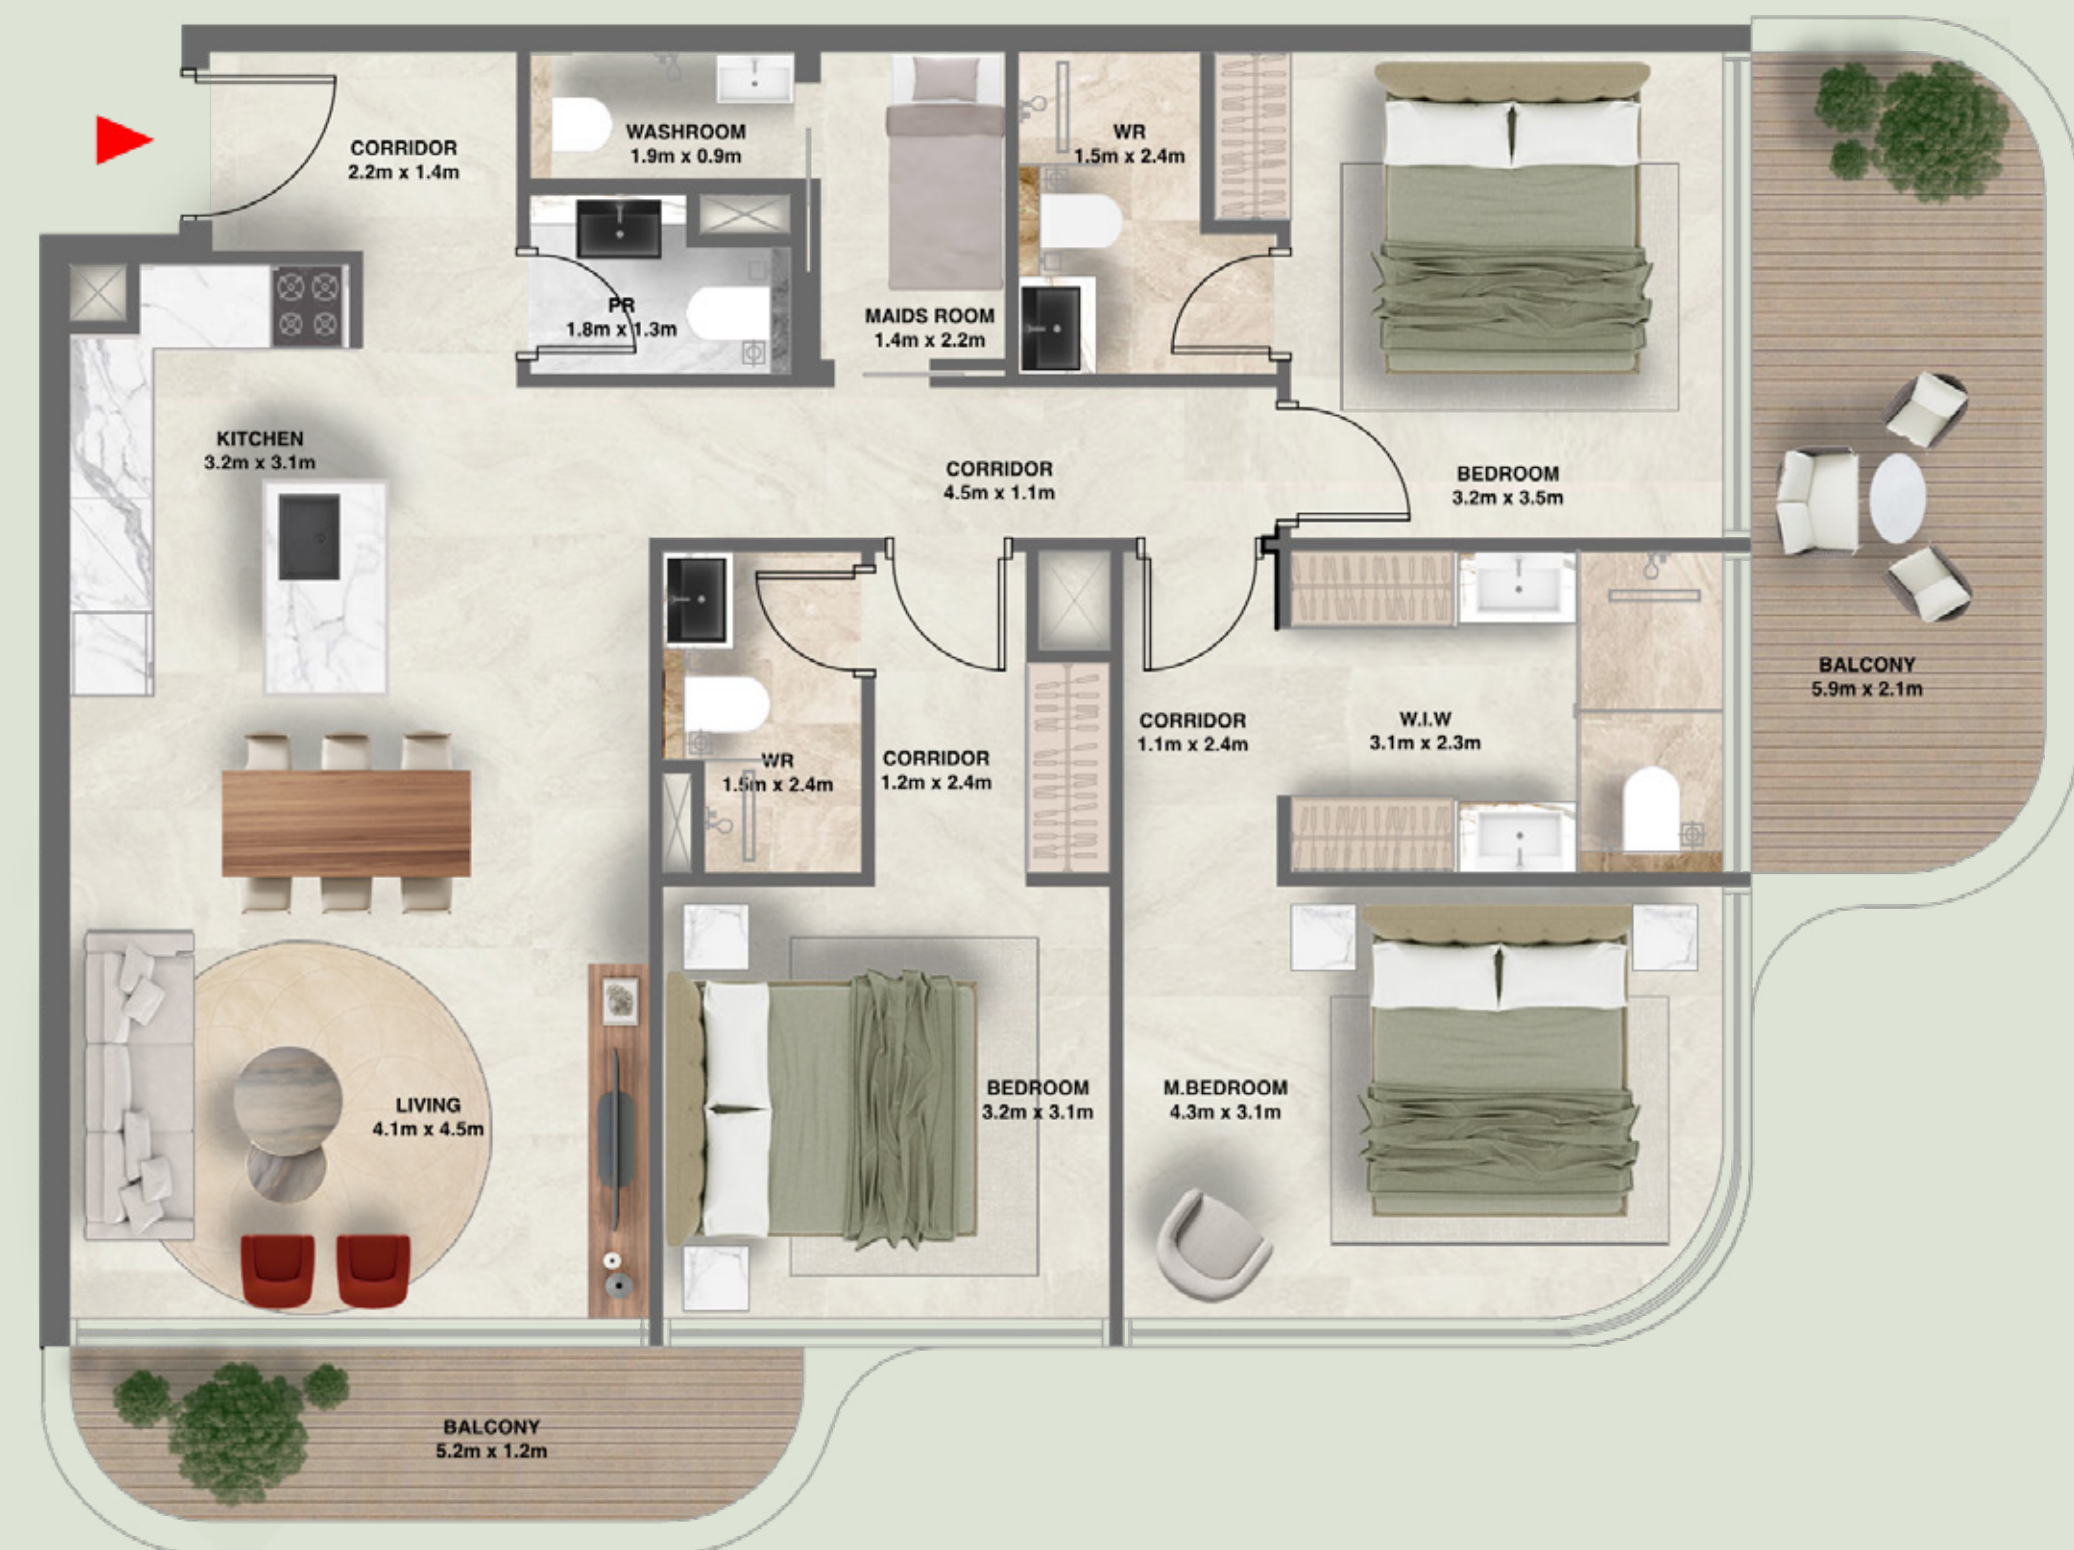

2 BR Unit #207,407,607,807

Suite Area	1065.73 sq.ft.	99.01 sq.m.
Balcony Area	193.21 sq.ft.	17.95 sq.m.
Total Area	1258.95 sq.ft.	116.96 sq.m.

Key Plan

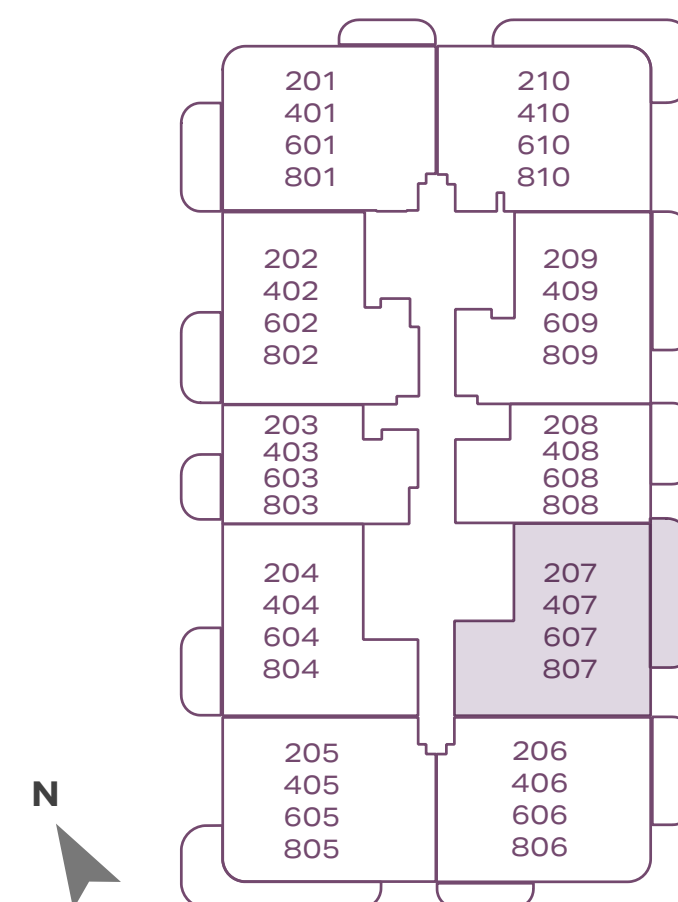

Key Section

Rooftop
Floor 8
Floor 7
Floor 6
Floor 5
Floor 4
Floor 3
Floor 2
Floor 1
Podium 2
Podium 1
Ground Floor

2 BR Unit #207,407,607,807




FLOOR PLAN - 1. All dimensions are in imperial and metric, and measured from finish to finish excluding construction tolerances. 2. All materials, dimensions, and drawings are approximate only. 3. Information is subject to change without notice, at developer's absolute discretion. 4. Actual area may vary from the stated area. 5. Drawings not to scale. 6. All images used are for illustrative purposes only and do not represent the actual size, features, specifications, fittings, and furnishings. 7. The developer reserves the right to make revisions/alterations, at it's absolute discretion, without any liability whatsoever.

1 BR Unit #208,408,608,808

Suite Area	726.24 sq.ft.	67.47 sq.m.
Balcony Area	107.96 sq.ft.	10.03 sq.m.
Total Area	834.20 sq.ft.	77.50 sq.m.

Key Plan

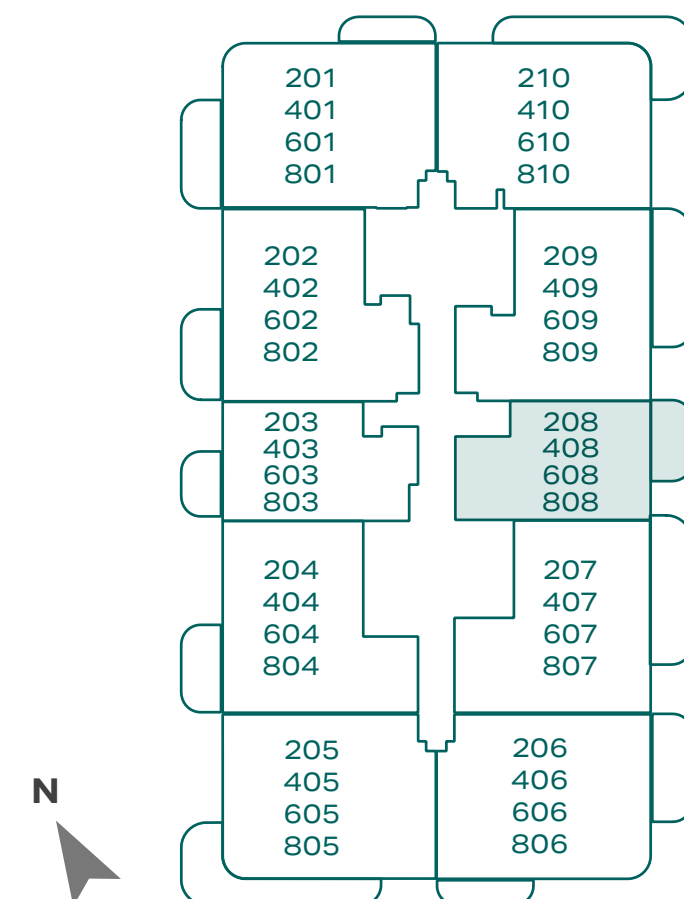

Key Section

Rooftop
Floor 8
Floor 7
Floor 6
Floor 5
Floor 4
Floor 3
Floor 2
Floor 1
Podium 2
Podium 1
Ground Floor

1 BR Unit #208,408,608,808




FLOOR PLAN - 1. All dimensions are in imperial and metric, and measured from finish to finish excluding construction tolerances. 2. All materials, dimensions, and drawings are approximate only. 3. Information is subject to change without notice, at developer's absolute discretion. 4. Actual area may vary from the stated area. 5. Drawings not to scale. 6. All images used are for illustrative purposes only and do not represent the actual size, features, specifications, fittings, and furnishings. 7. The developer reserves the right to make revisions/alterations, at it's absolute discretion, without any liability whatsoever.

2 BR Unit #209,409,609,809

Suite Area	1065.84 sq.ft.	99.02 sq.m.
Balcony Area	188.26 sq.ft.	17.49 sq.m.
Total Area	1254.10 sq.ft.	116.51 sq.m.

Key Plan

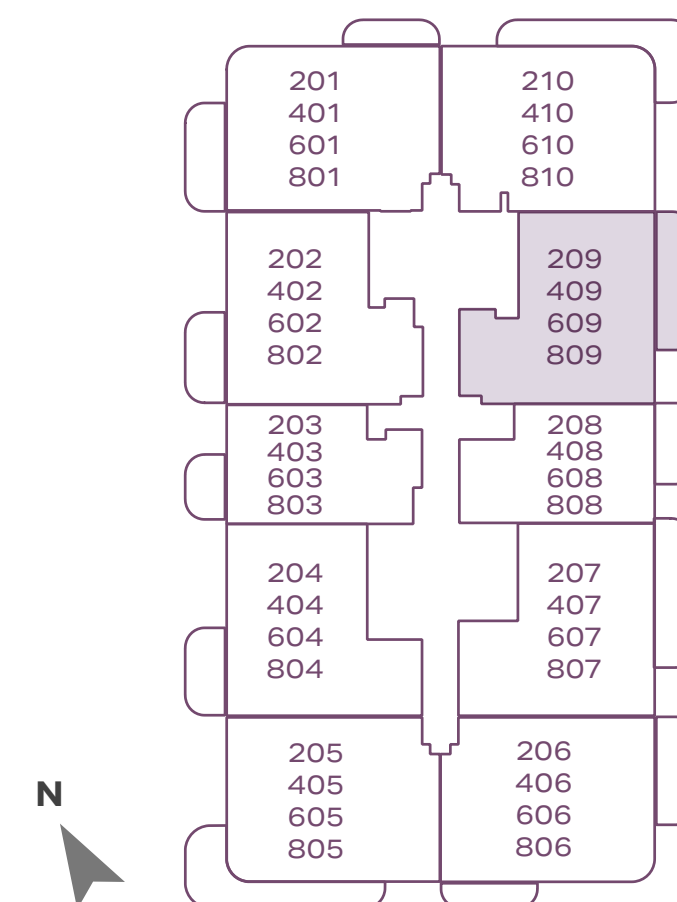

Key Section

Rooftop
Floor 8
Floor 7
Floor 6
Floor 5
Floor 4
Floor 3
Floor 2
Floor 1
Podium 2
Podium 1
Ground Floor

FLOOR PLAN - 1. All dimensions are in imperial and metric, and measured from finish to finish excluding construction tolerances. 2. All materials, dimensions, and drawings are approximate only. 3. Information is subject to change without notice, at developer's absolute discretion. 4. Actual area may vary from the stated area. 5. Drawings not to scale. 6. All images used are for illustrative purposes only and do not represent the actual size, features, specifications, fittings, and furnishings. 7. The developer reserves the right to make revisions/alterations, at it's absolute discretion, without any liability whatsoever.


2 BR Unit #209,409,609,809



3 BR Unit #210,410,610,810

Suite Area	1167.02 sq.ft.	108.42 sq.m.
Balcony Area	249.61 sq.ft.	23.19 sq.m.
Total Area	1416.64 sq.ft.	131.61 sq.m.

Key Plan

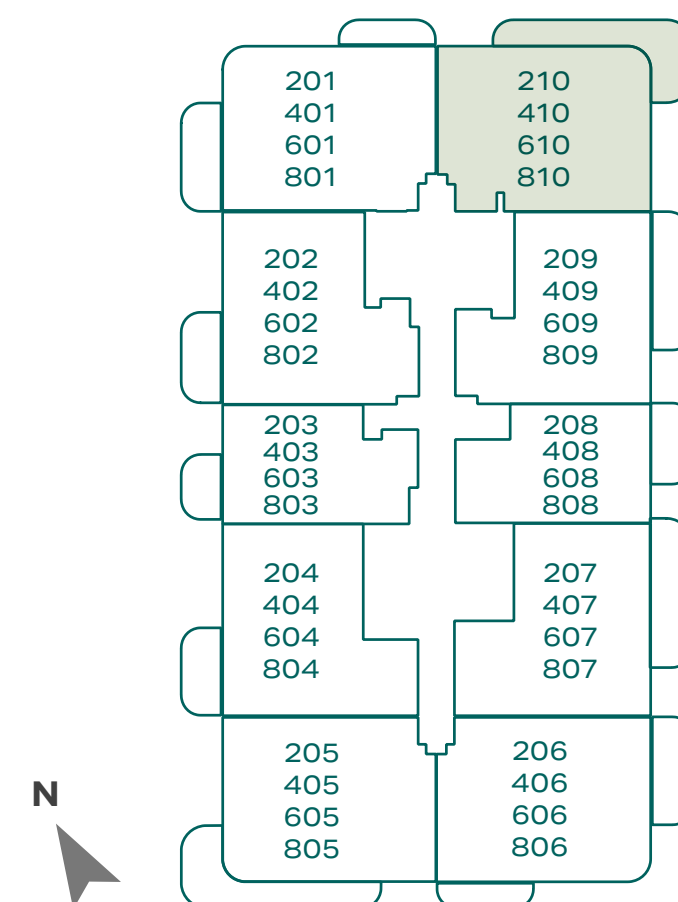


Key Section

Rooftop
Floor 8
Floor 7
Floor 6
Floor 5
Floor 4
Floor 3
Floor 2
Floor 1
Podium 2
Podium 1
Ground Floor

FLOOR PLAN - 1. All dimensions are in imperial and metric, and measured from finish to finish excluding construction tolerances. 2. All materials, dimensions, and drawings are approximate only. 3. Information is subject to change without notice, at developer's absolute discretion. 4. Actual area may vary from the stated area. 5. Drawings not to scale. 6. All images used are for illustrative purposes only and do not represent the actual size, features, specifications, fittings, and furnishings. 7. The developer reserves the right to make revisions/alterations, at it's absolute discretion, without any liability whatsoever.


3 BR Unit #210,410,610,810

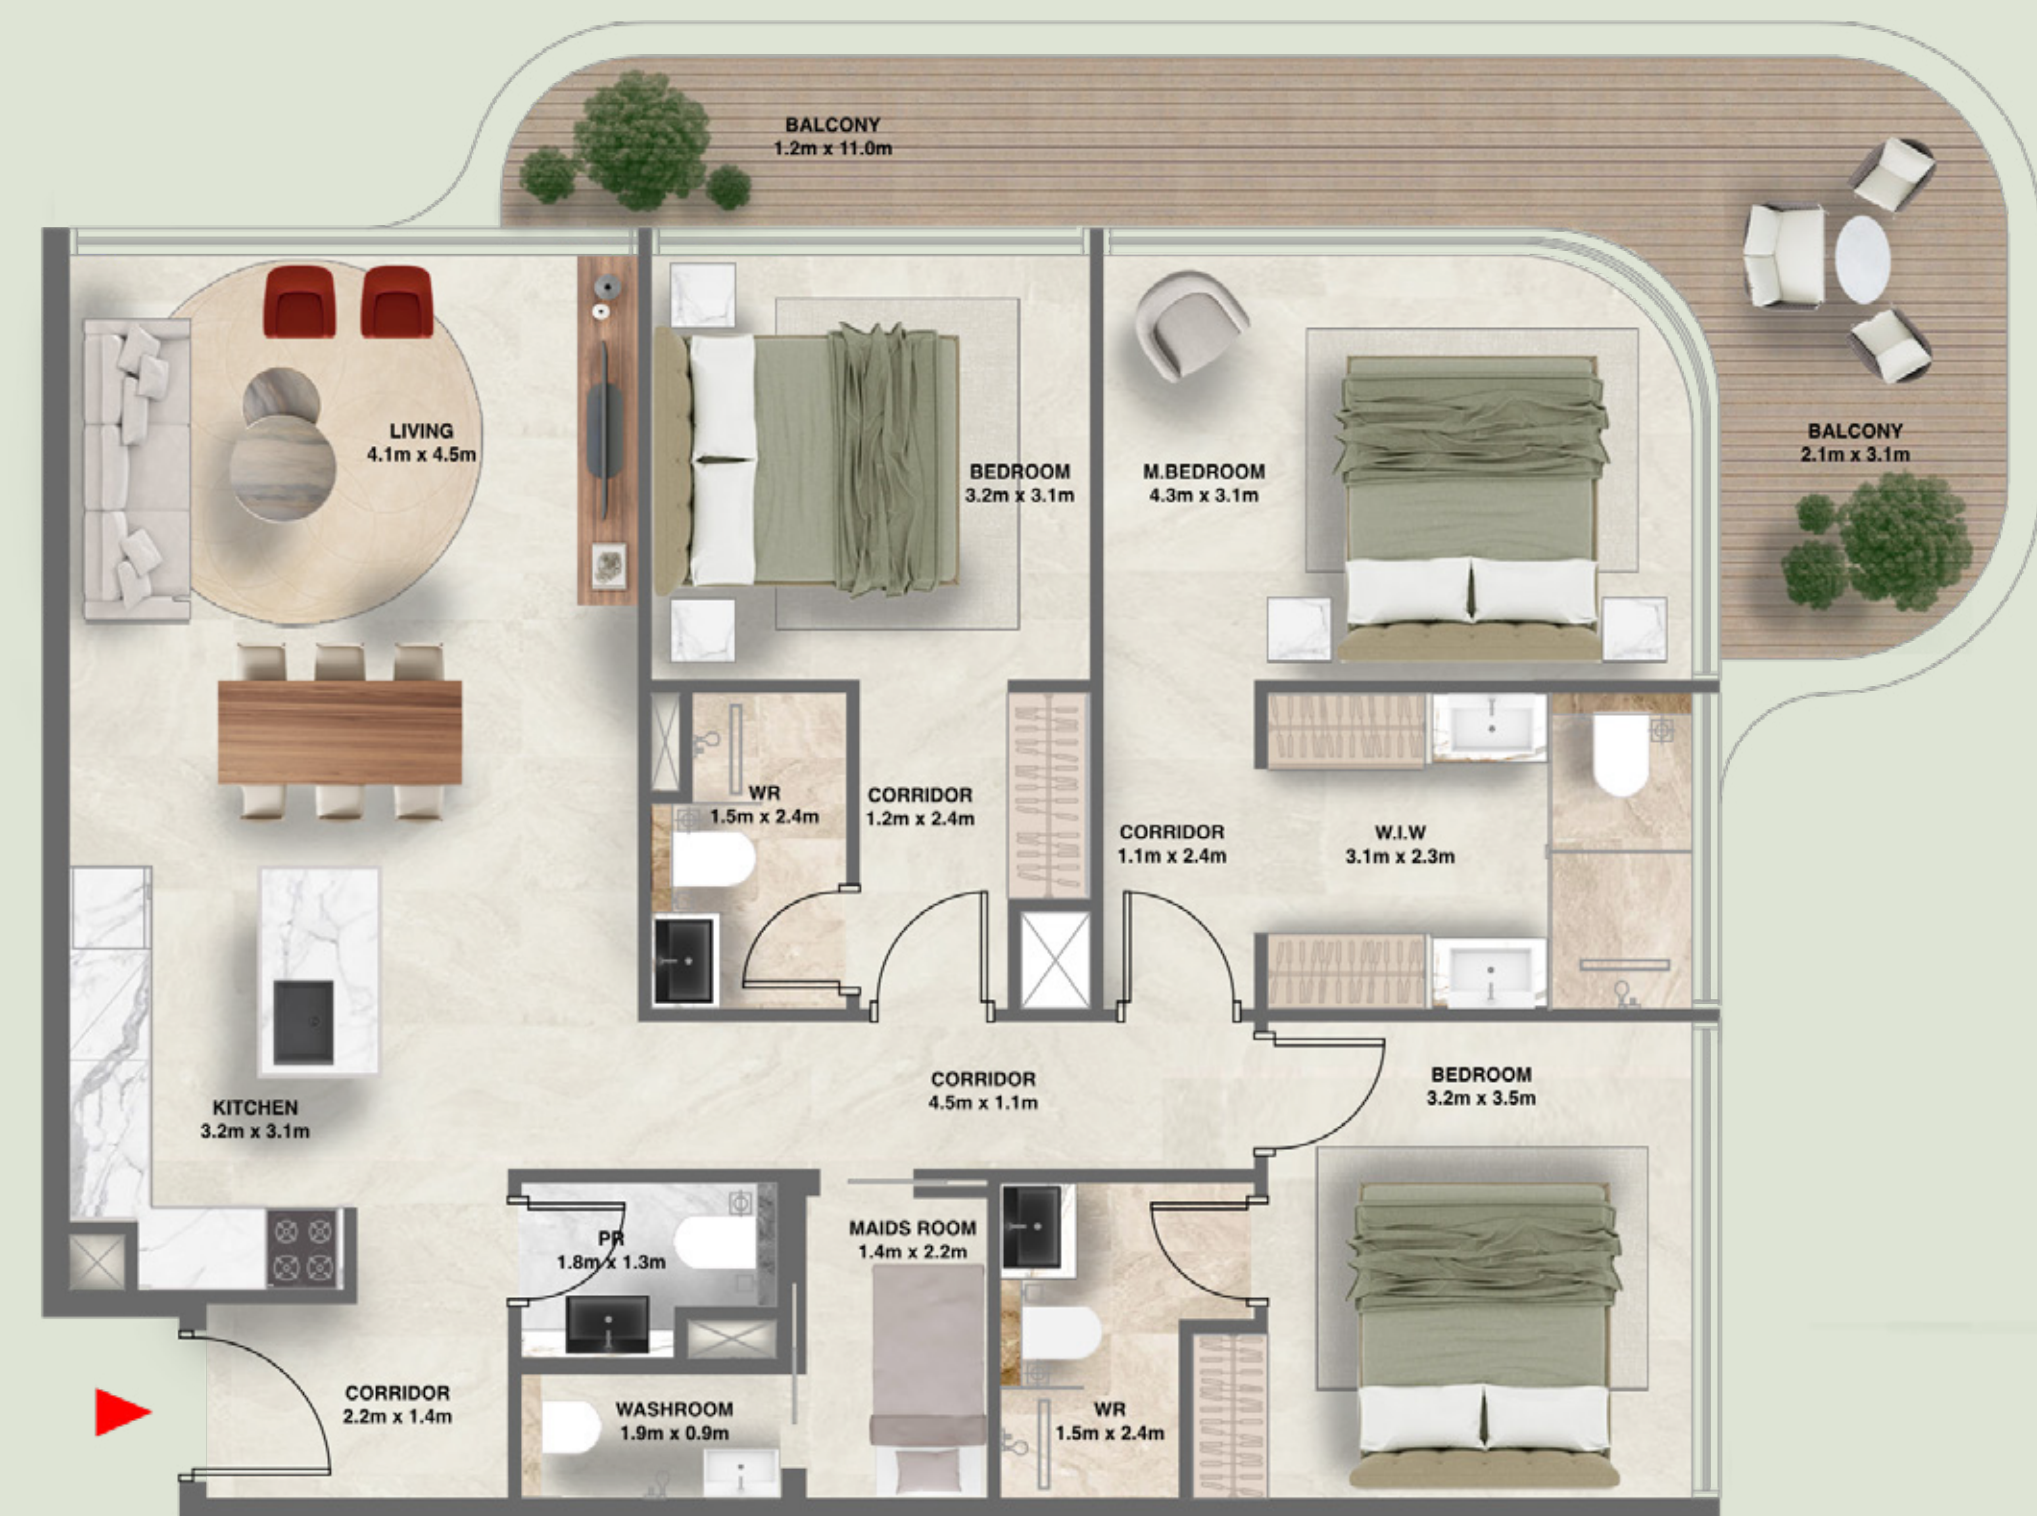

3 BR Unit #301,501,701

Suite Area	1167.99 sq.ft.	108.51 sq.m.
Balcony Area	254.35 sq.ft.	23.63 sq.m.
Total Area	1422.34 sq.ft.	132.14 sq.m.

Key Plan

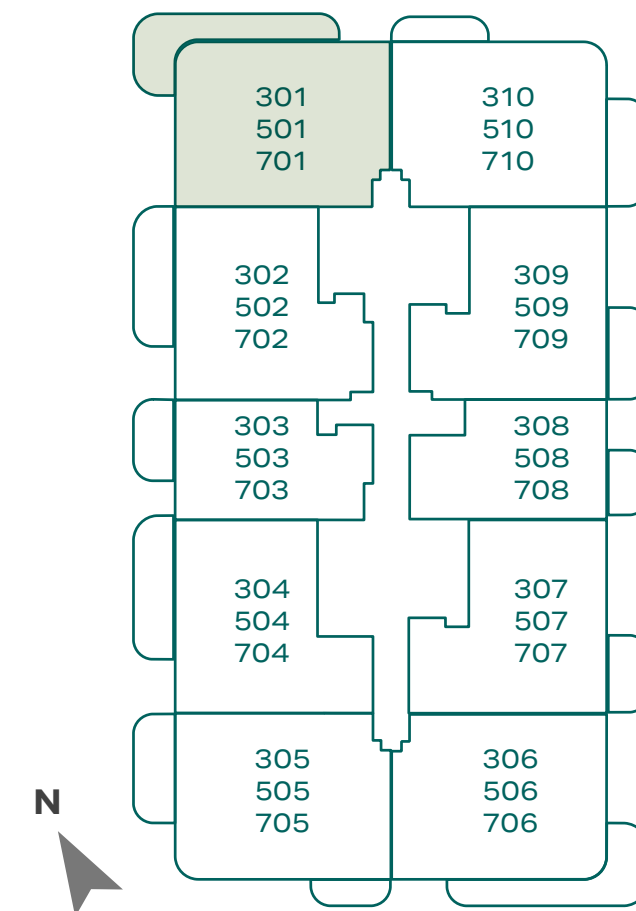


Key Section

Rooftop
Floor 8
Floor 7
Floor 6
Floor 5
Floor 4
Floor 3
Floor 2
Floor 1
Podium 2
Podium 1
Ground Floor

FLOOR PLAN - 1. All dimensions are in imperial and metric, and measured from finish to finish excluding construction tolerances. 2. All materials, dimensions, and drawings are approximate only. 3. Information is subject to change without notice, at developer's absolute discretion. 4. Actual area may vary from the stated area. 5. Drawings not to scale. 6. All images used are for illustrative purposes only and do not represent the actual size, features, specifications, fittings, and furnishings. 7. The developer reserves the right to make revisions/alterations, at it's absolute discretion, without any liability whatsoever.


3 BR Unit #301,501,701

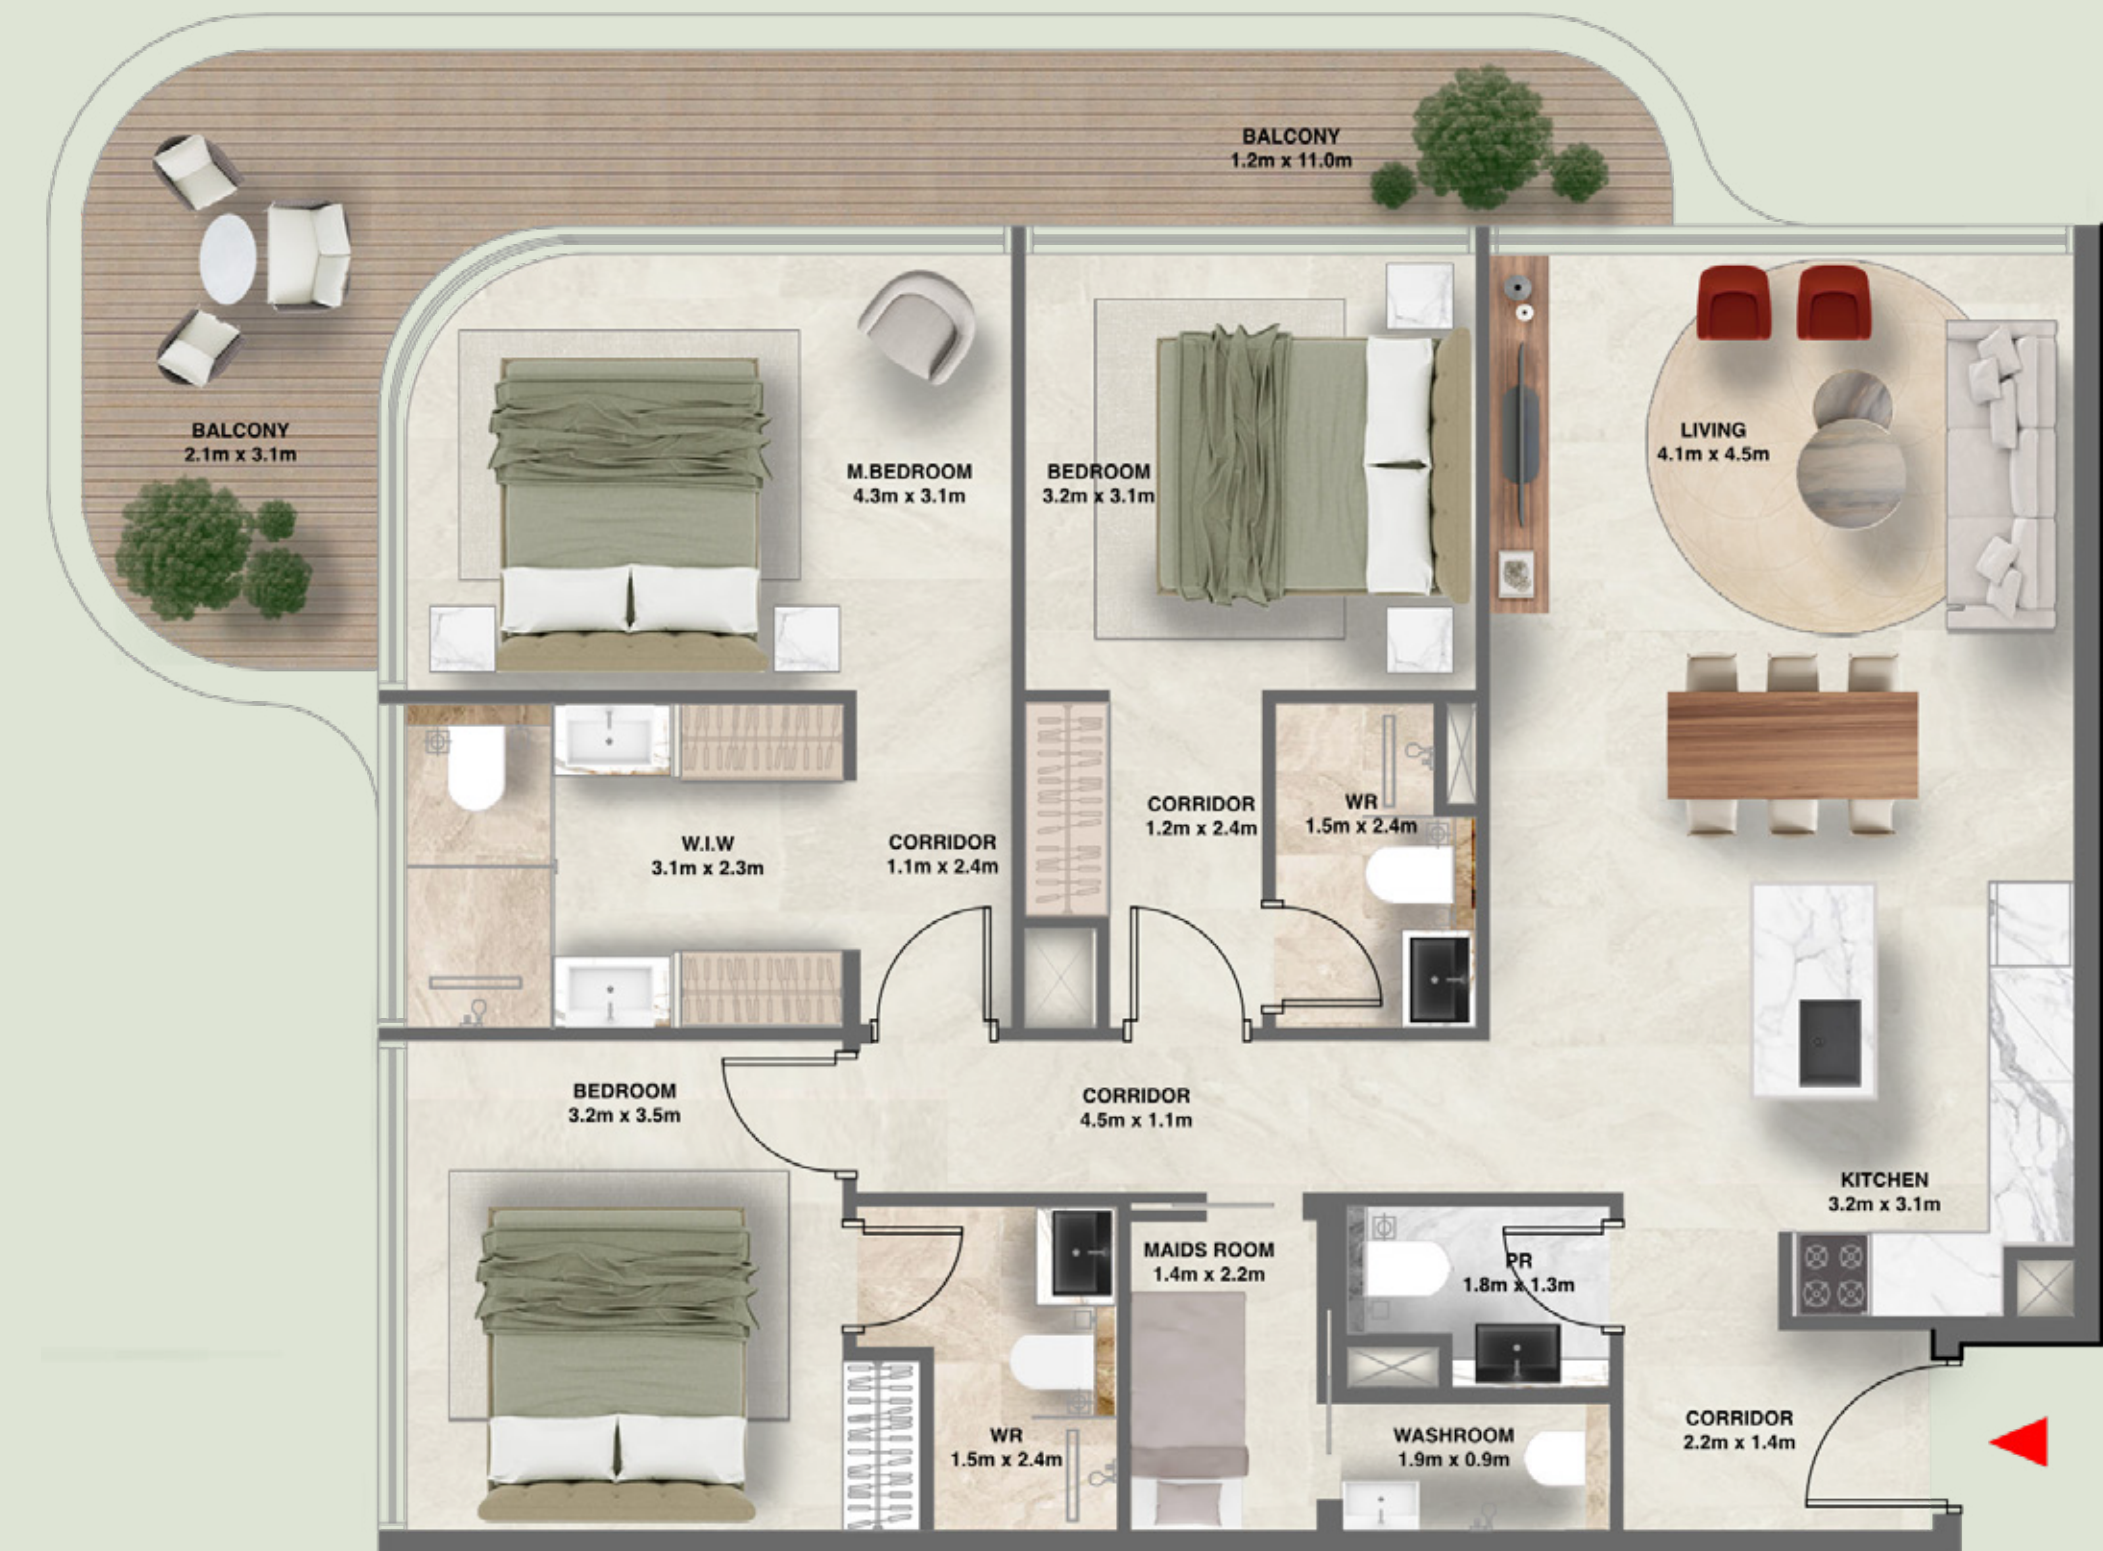

2 BR Unit #302,502,702

Suite Area	1097.27 sq.ft.	101.94 sq.m.
Balcony Area	188.26 sq.ft.	17.49 sq.m.
Total Area	1285.53 sq.ft.	119.43 sq.m.

Key Plan

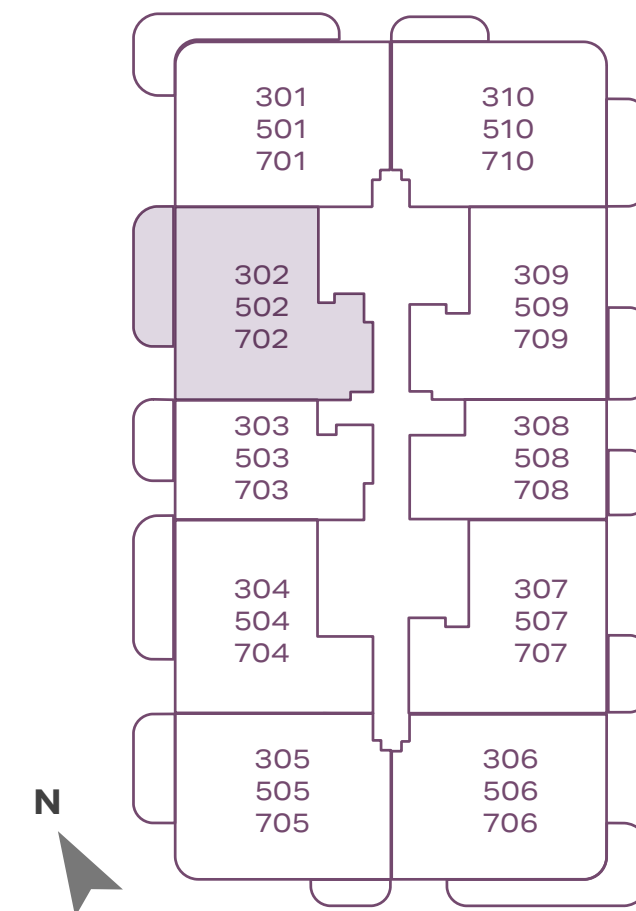


Key Section

Rooftop
Floor 8
Floor 7
Floor 6
Floor 5
Floor 4
Floor 3
Floor 2
Floor 1
Podium 2
Podium 1
Ground Floor

FLOOR PLAN - 1. All dimensions are in imperial and metric, and measured from finish to finish excluding construction tolerances. 2. All materials, dimensions, and drawings are approximate only. 3. Information is subject to change without notice, at developer's absolute discretion. 4. Actual area may vary from the stated area. 5. Drawings not to scale. 6. All images used are for illustrative purposes only and do not represent the actual size, features, specifications, fittings, and furnishings. 7. The developer reserves the right to make revisions/alterations, at it's absolute discretion, without any liability whatsoever.


2 BR Unit #302,502,702

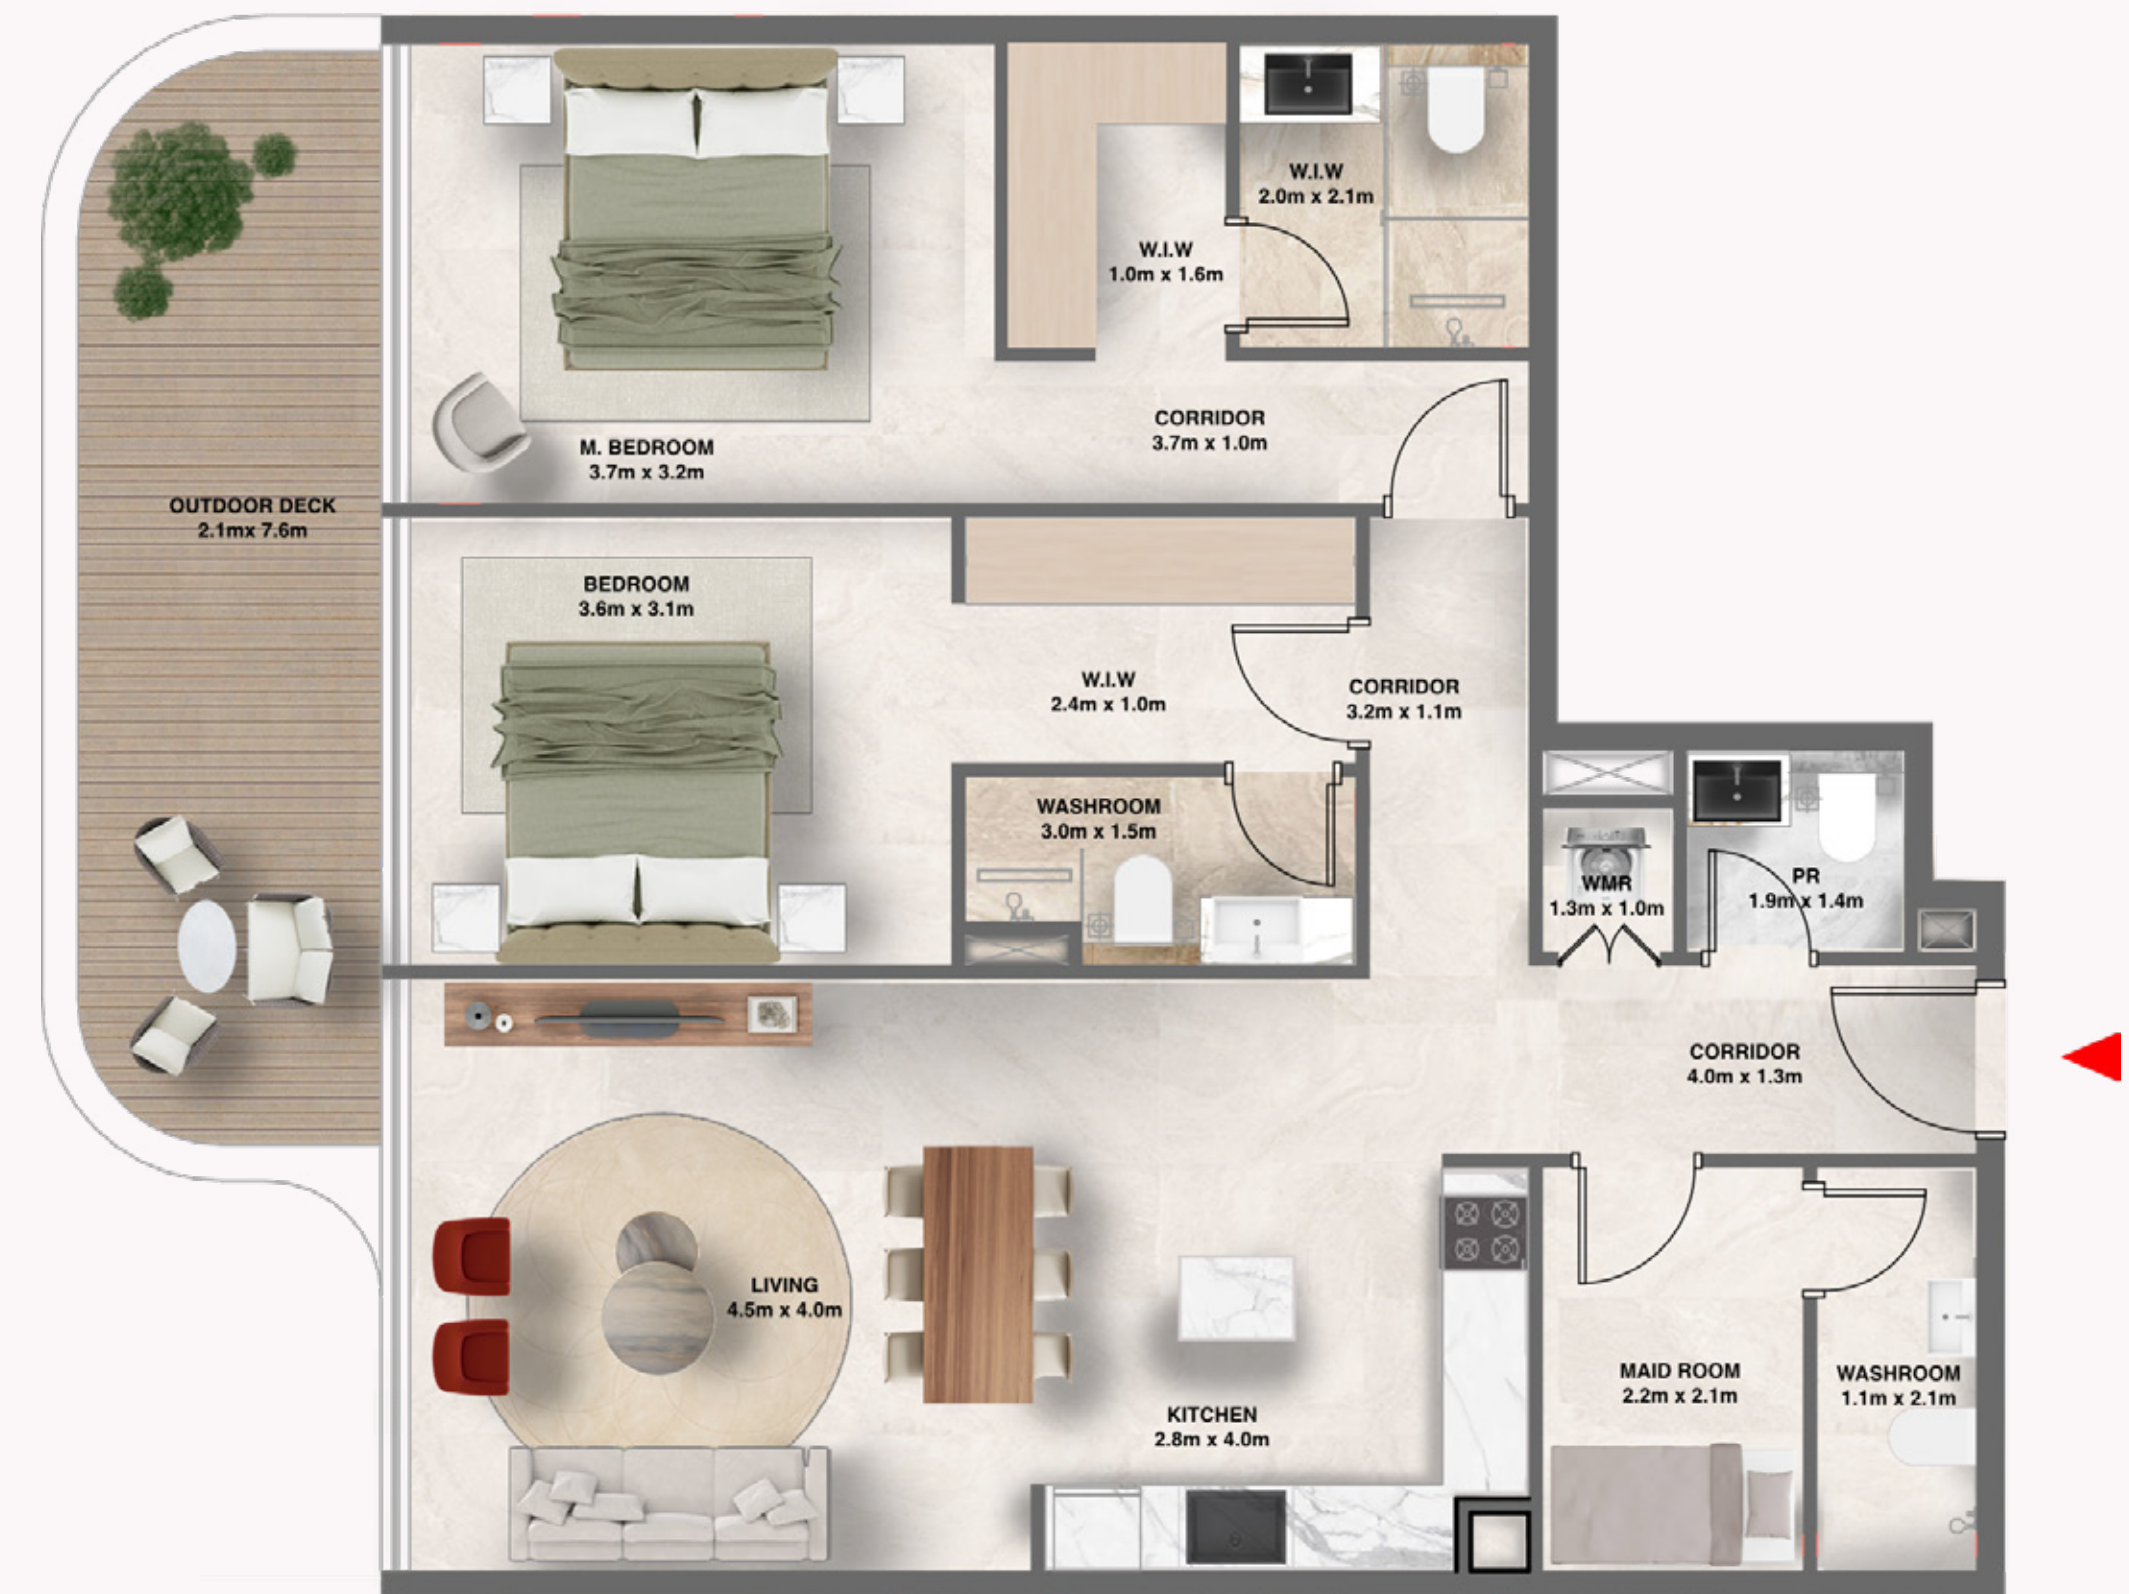

1 BR Unit #303,503,703

Suite Area	729.04 sq.ft.	67.73 sq.m.
Balcony Area	107.85 sq.ft.	10.02 sq.m.
Total Area	836.89 sq.ft.	77.75 sq.m.

Key Plan

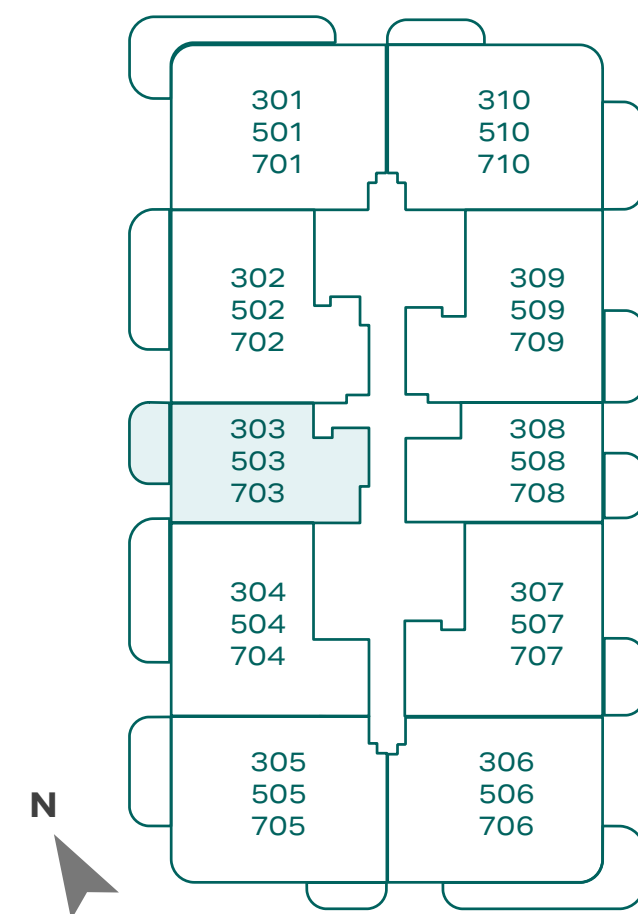

Key Section

Rooftop
Floor 8
Floor 7
Floor 6
Floor 5
Floor 4
Floor 3
Floor 2
Floor 1
Podium 2
Podium 1
Ground Floor

1 BR Unit #303,503,703




FLOOR PLAN - 1. All dimensions are in imperial and metric, and measured from finish to finish excluding construction tolerances. 2. All materials, dimensions, and drawings are approximate only. 3. Information is subject to change without notice, at developer's absolute discretion. 4. Actual area may vary from the stated area. 5. Drawings not to scale. 6. All images used are for illustrative purposes only and do not represent the actual size, features, specifications, fittings, and furnishings. 7. The developer reserves the right to make revisions/alterations, at it's absolute discretion, without any liability whatsoever.

2 BR Unit #304,504,704

Suite Area	1056.26 sq.ft.	98.13 sq.m.
Balcony Area	193.32 sq.ft.	17.96 sq.m.
Total Area	1249.58 sq.ft.	116.09 sq.m.

Key Plan

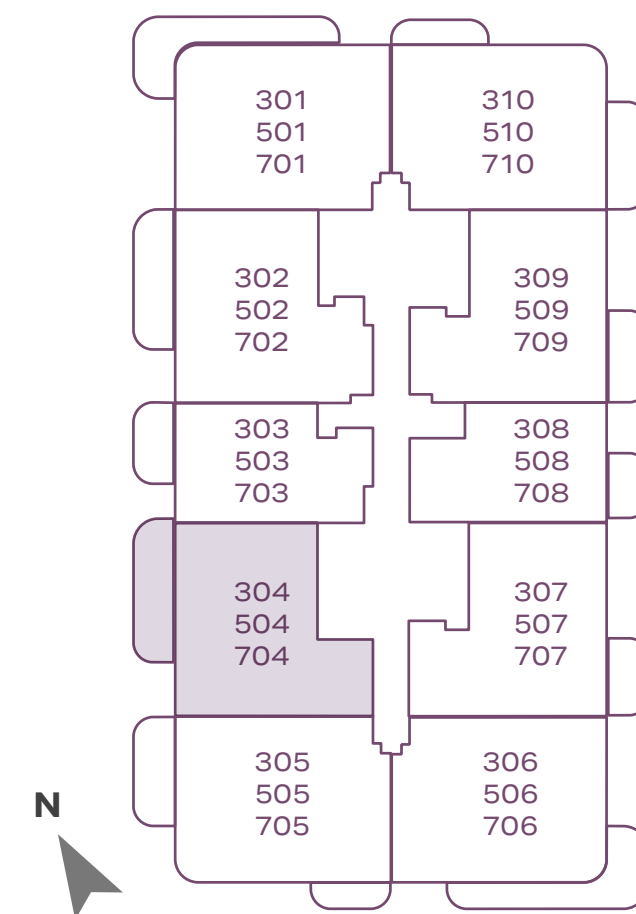

Key Section

Rooftop
Floor 8
Floor 7
Floor 6
Floor 5
Floor 4
Floor 3
Floor 2
Floor 1
Podium 2
Podium 1
Ground Floor

FLOOR PLAN - 1. All dimensions are in imperial and metric, and measured from finish to finish excluding construction tolerances. 2. All materials, dimensions, and drawings are approximate only. 3. Information is subject to change without notice, at developer's absolute discretion. 4. Actual area may vary from the stated area. 5. Drawings not to scale. 6. All images used are for illustrative purposes only and do not represent the actual size, features, specifications, fittings, and furnishings. 7. The developer reserves the right to make revisions/alterations, at it's absolute discretion, without any liability whatsoever.


2 BR Unit #304,504,704



3 BR Unit #305,505,705

Suite Area	1167.02 sq.ft.	108.42 sq.m.
Balcony Area	212.16 sq.ft.	19.71 sq.m.
Total Area	1379.18 sq.ft.	128.13 sq.m.

Key Plan

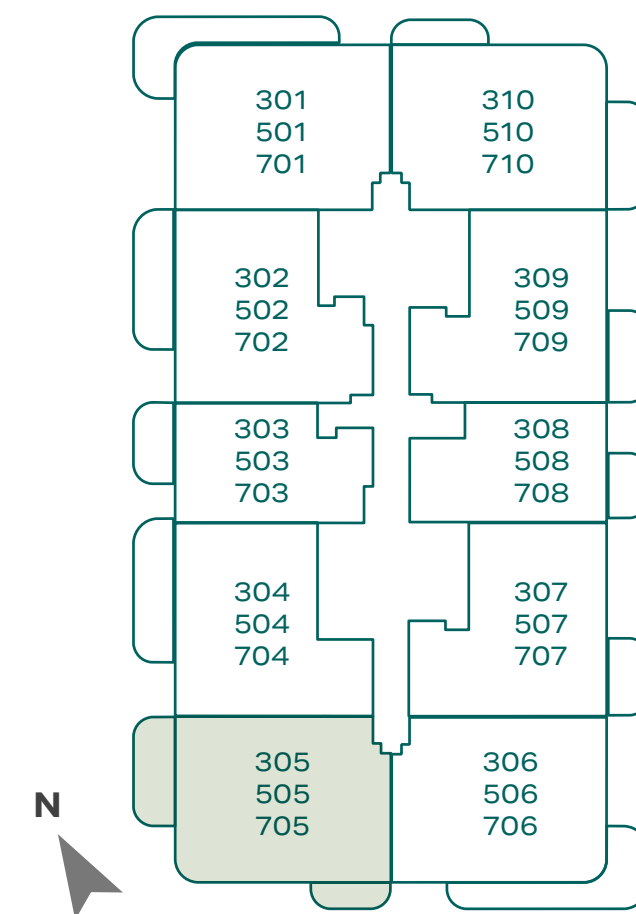


Key Section

Rooftop
Floor 8
Floor 7
Floor 6
Floor 5
Floor 4
Floor 3
Floor 2
Floor 1
Podium 2
Podium 1
Ground Floor

FLOOR PLAN - 1. All dimensions are in imperial and metric, and measured from finish to finish excluding construction tolerances. 2. All materials, dimensions, and drawings are approximate only. 3. Information is subject to change without notice, at developer's absolute discretion. 4. Actual area may vary from the stated area. 5. Drawings not to scale. 6. All images used are for illustrative purposes only and do not represent the actual size, features, specifications, fittings, and furnishings. 7. The developer reserves the right to make revisions/alterations, at it's absolute discretion, without any liability whatsoever.


3 BR Unit #305,505,705

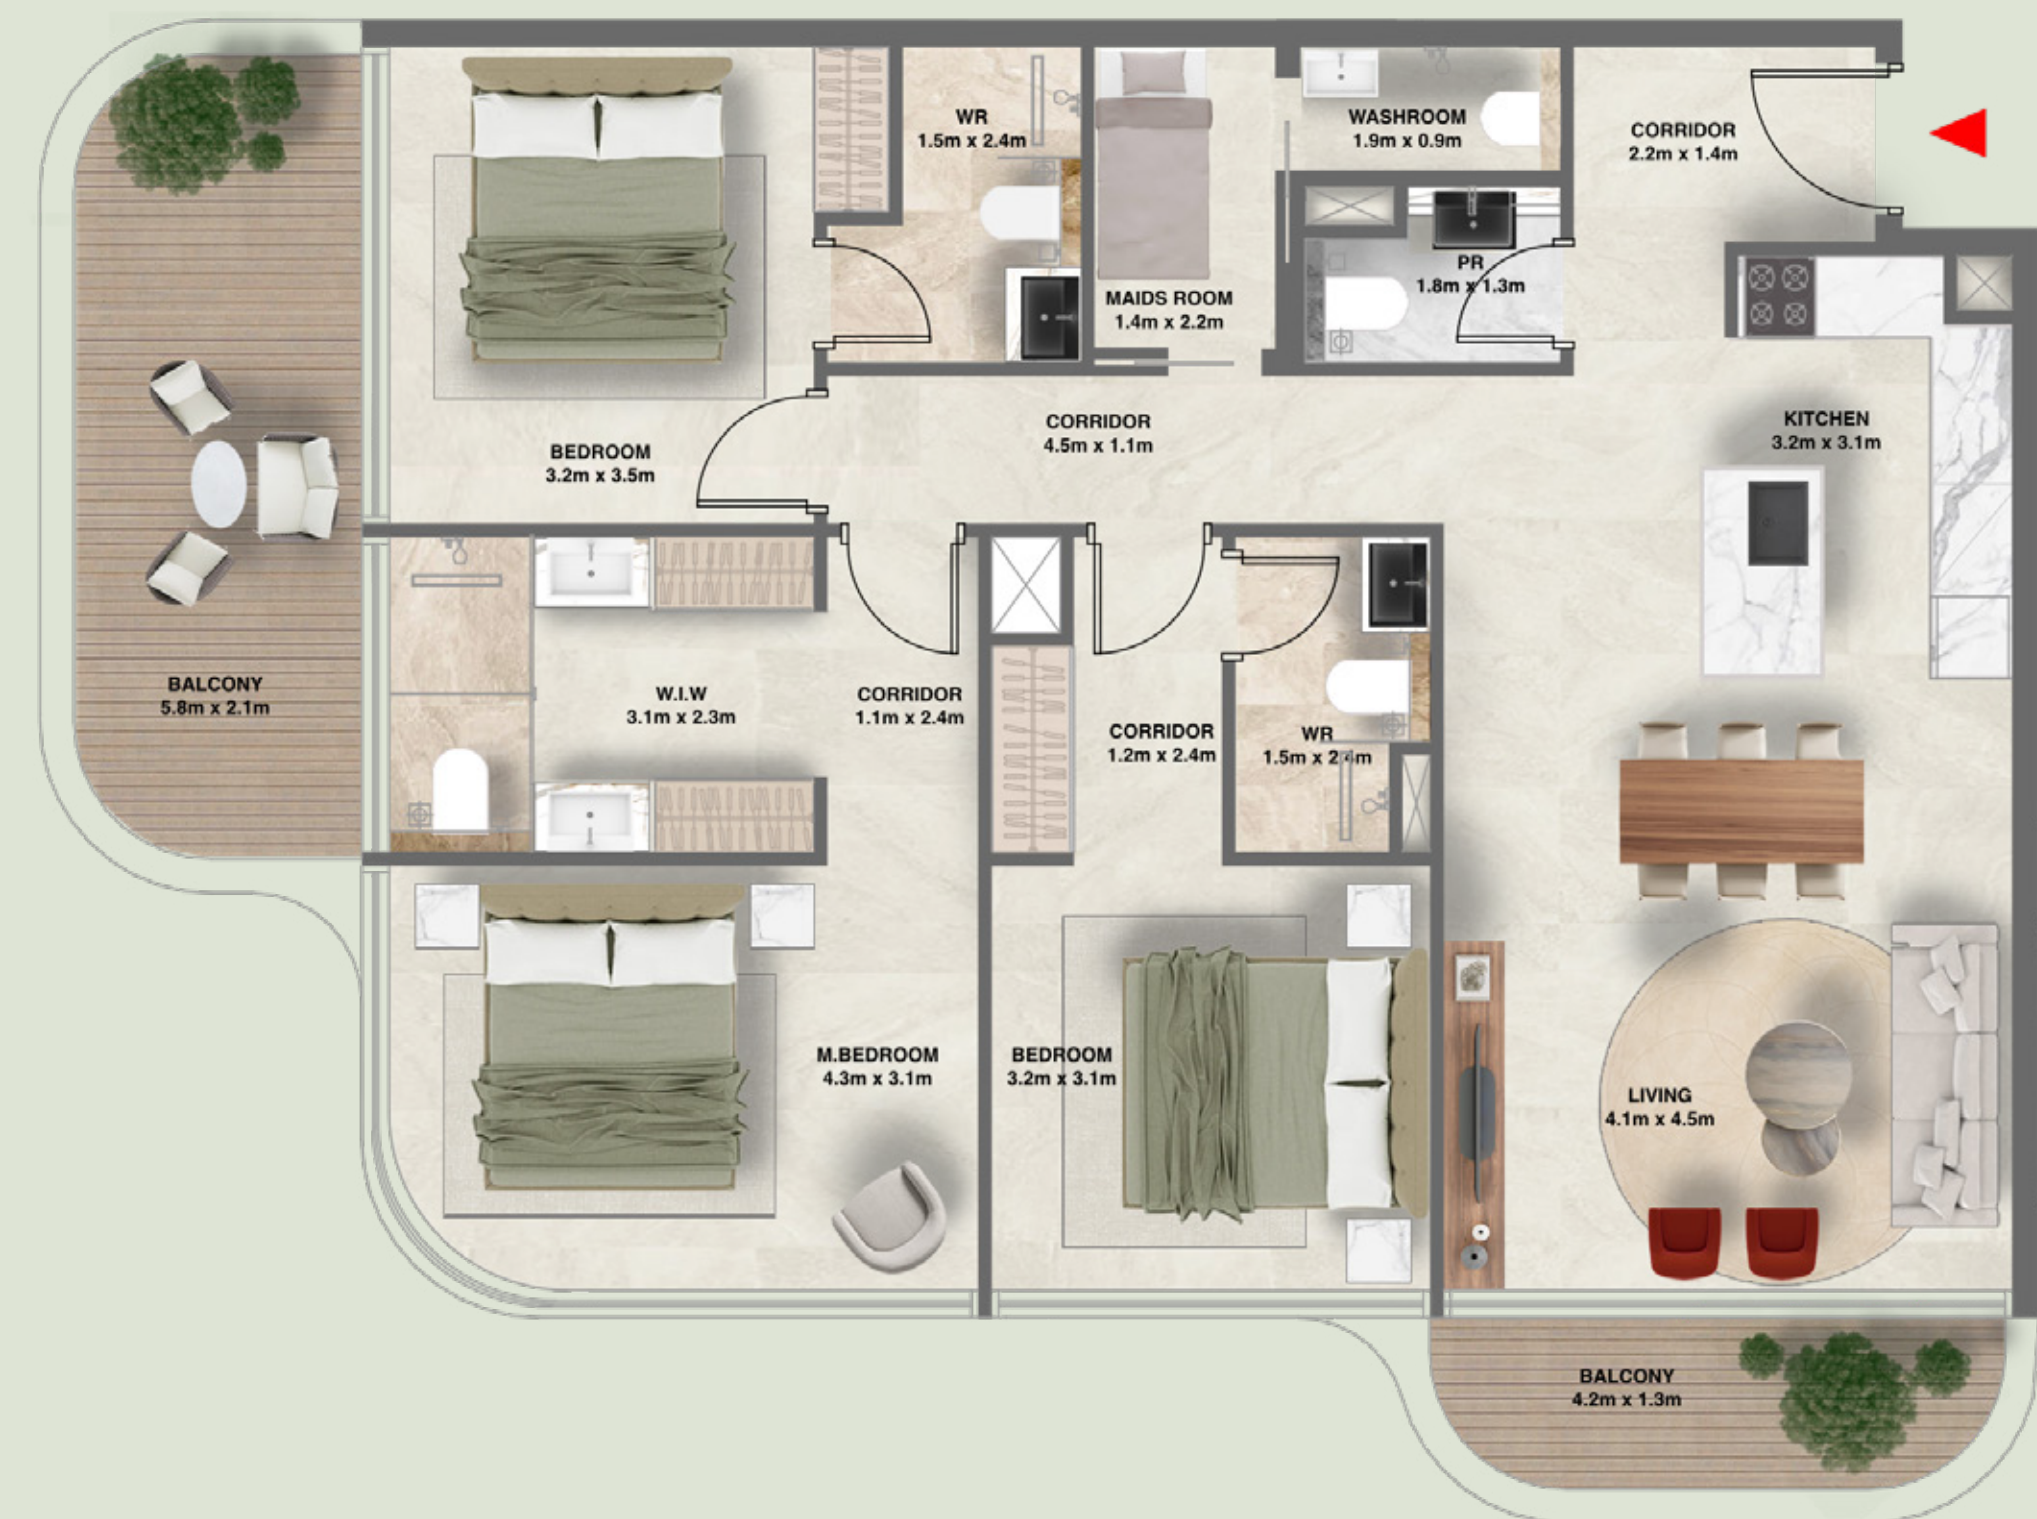

3 BR Unit #306,506,706

Suite Area	1167.02 sq.ft.	108.42 sq.m.
Balcony Area	249.83 sq.ft.	23.21 sq.m.
Total Area	1416.85 sq.ft.	131.63 sq.m.

Key Plan

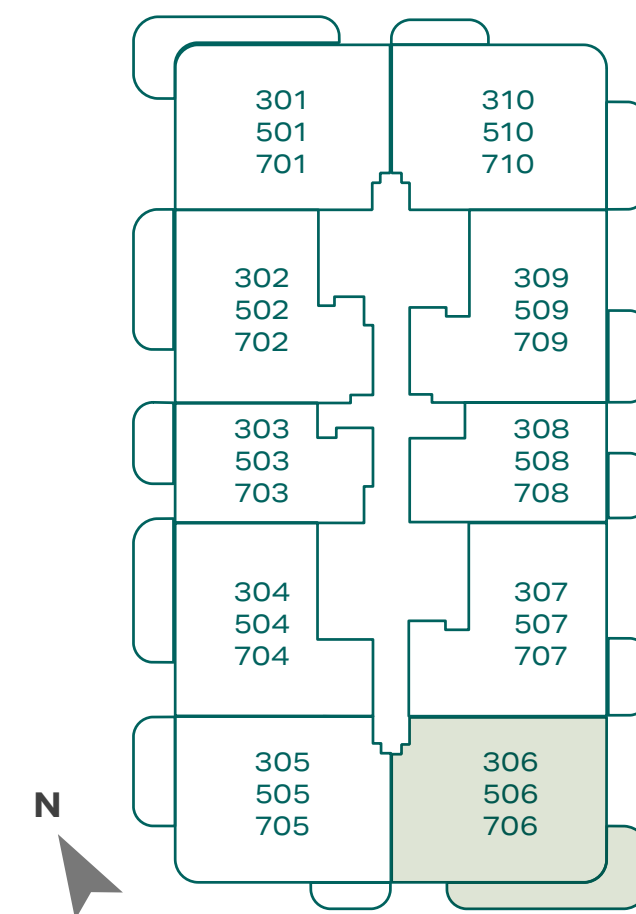


Key Section

Roof
Floor 8
Floor 7
Floor 6
Floor 5
Floor 4
Floor 3
Floor 2
Floor 1
Podium 2
Podium 1
Ground Floor

FLOOR PLAN - 1. All dimensions are in imperial and metric, and measured from finish to finish excluding construction tolerances. 2. All materials, dimensions, and drawings are approximate only. 3. Information is subject to change without notice, at developer's absolute discretion. 4. Actual area may vary from the stated area. 5. Drawings not to scale. 6. All images used are for illustrative purposes only and do not represent the actual size, features, specifications, fittings, and furnishings. 7. The developer reserves the right to make revisions/alterations, at it's absolute discretion, without any liability whatsoever.


3 BR Unit #306,506,706

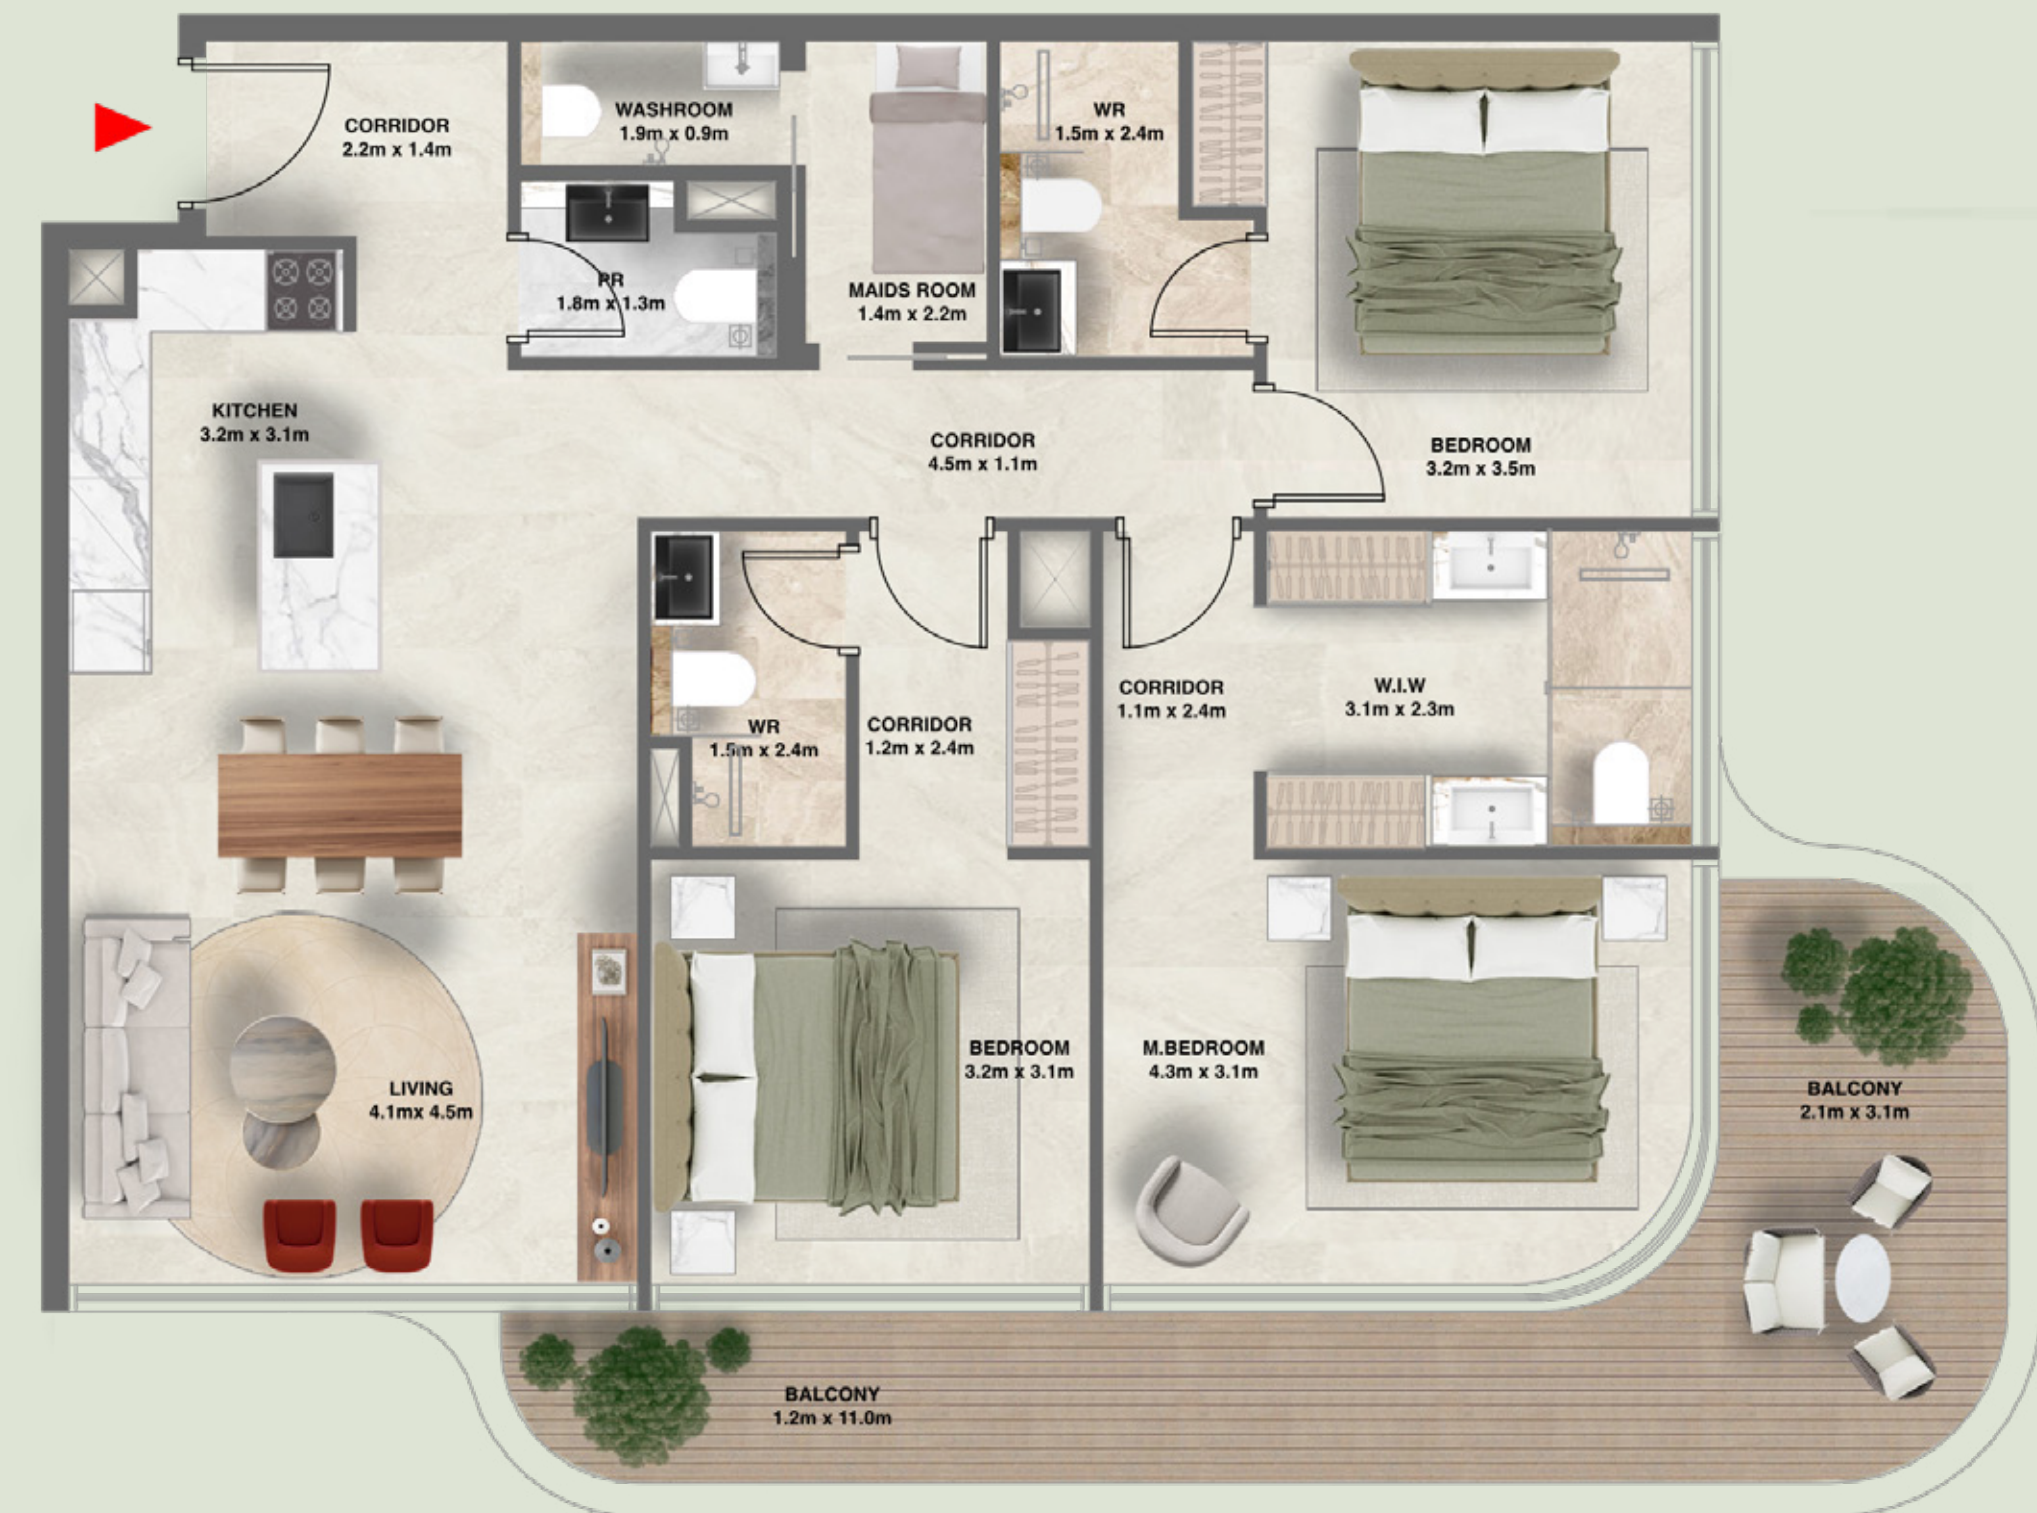

2 BR Unit #307,507,707

Suite Area	1065.73 sq.ft.	99.01 sq.m.
Balcony Area	103.76 sq.ft.	9.64 sq.m.
Total Area	1169.50 sq.ft.	108.65 sq.m.

Key Plan

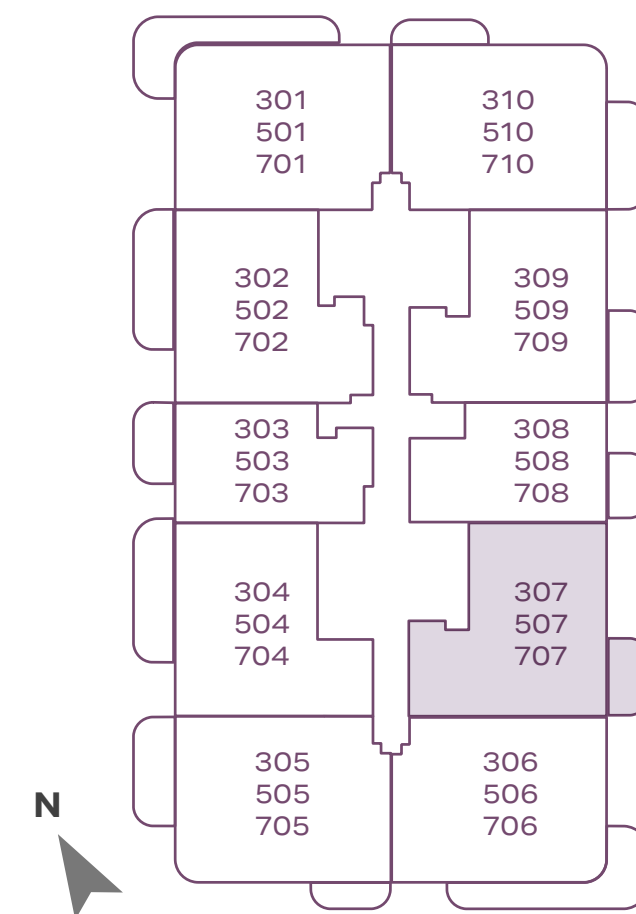

Key Section

Rooftop
Floor 8
Floor 7
Floor 6
Floor 5
Floor 4
Floor 3
Floor 2
Floor 1
Podium 2
Podium 1
Ground Floor

FLOOR PLAN - 1. All dimensions are in imperial and metric, and measured from finish to finish excluding construction tolerances. 2. All materials, dimensions, and drawings are approximate only. 3. Information is subject to change without notice, at developer's absolute discretion. 4. Actual area may vary from the stated area. 5. Drawings not to scale. 6. All images used are for illustrative purposes only and do not represent the actual size, features, specifications, fittings, and furnishings. 7. The developer reserves the right to make revisions/alterations, at it's absolute discretion, without any liability whatsoever.


2 BR Unit #307,507,707



1 BR Unit #308,508,708

Suite Area	726.24 sq.ft.	67.47 sq.m.
Balcony Area	85.25 sq.ft.	7.92 sq.m.
Total Area	811.49 sq.ft.	75.39 sq.m.

Key Plan

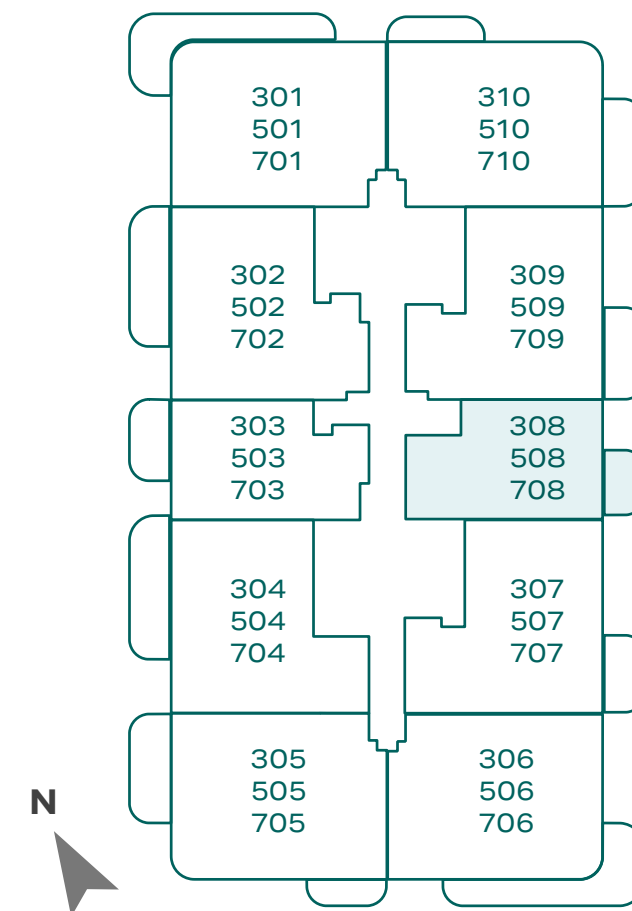

Key Section

Rooftop
Floor 8
Floor 7
Floor 6
Floor 5
Floor 4
Floor 3
Floor 2
Floor 1
Podium 2
Podium 1
Ground Floor

1 BR Unit #308,508,708




FLOOR PLAN - 1. All dimensions are in imperial and metric, and measured from finish to finish excluding construction tolerances. 2. All materials, dimensions, and drawings are approximate only. 3. Information is subject to change without notice, at developer's absolute discretion. 4. Actual area may vary from the stated area. 5. Drawings not to scale. 6. All images used are for illustrative purposes only and do not represent the actual size, features, specifications, fittings, and furnishings. 7. The developer reserves the right to make revisions/alterations, at it's absolute discretion, without any liability whatsoever.

2 BR Unit #309,509,709

Suite Area	1065.84 sq.ft.	99.02 sq.m.
Balcony Area	123.03 sq.ft.	11.43 sq.m.
Total Area	1188.87 sq.ft.	110.45 sq.m.

Key Plan

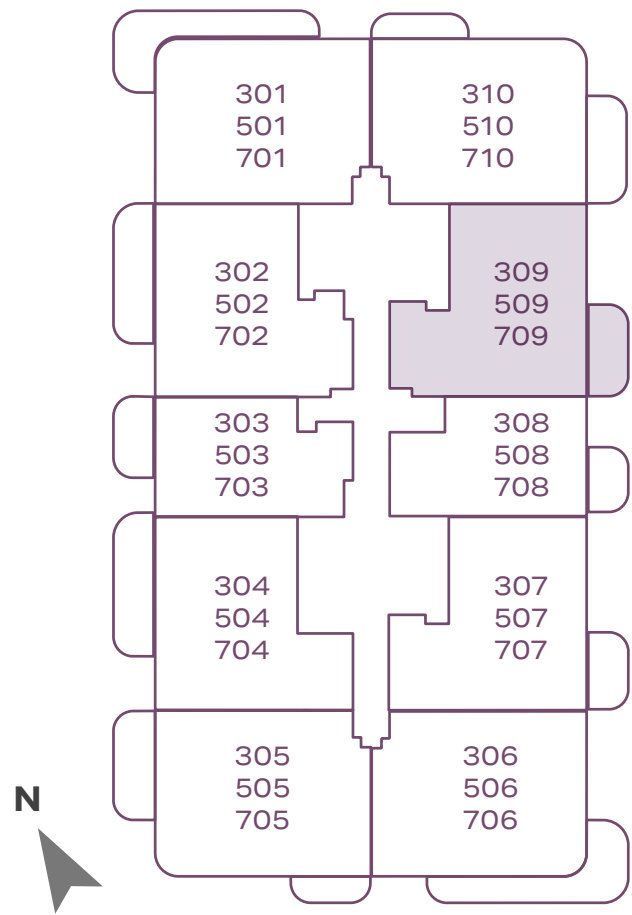

Key Section

Rooftop
Floor 8
Floor 7
Floor 6
Floor 5
Floor 4
Floor 3
Floor 2
Floor 1
Podium 2
Podium 1
Ground Floor

FLOOR PLAN - 1. All dimensions are in imperial and metric, and measured from finish to finish excluding construction tolerances. 2. All materials, dimensions, and drawings are approximate only. 3. Information is subject to change without notice, at developer's absolute discretion. 4. Actual area may vary from the stated area. 5. Drawings not to scale. 6. All images used are for illustrative purposes only and do not represent the actual size, features, specifications, fittings, and furnishings. 7. The developer reserves the right to make revisions/alterations, at it's absolute discretion, without any liability whatsoever.


2 BR Unit #309,509,709



3 BR Unit #310,510,710

Suite Area	1167.02 sq.ft.	108.42 sq.m.
Balcony Area	227.66 sq.ft.	21.15 sq.m.
Total Area	1394.68 sq.ft.	129.57 sq.m.

Key Plan

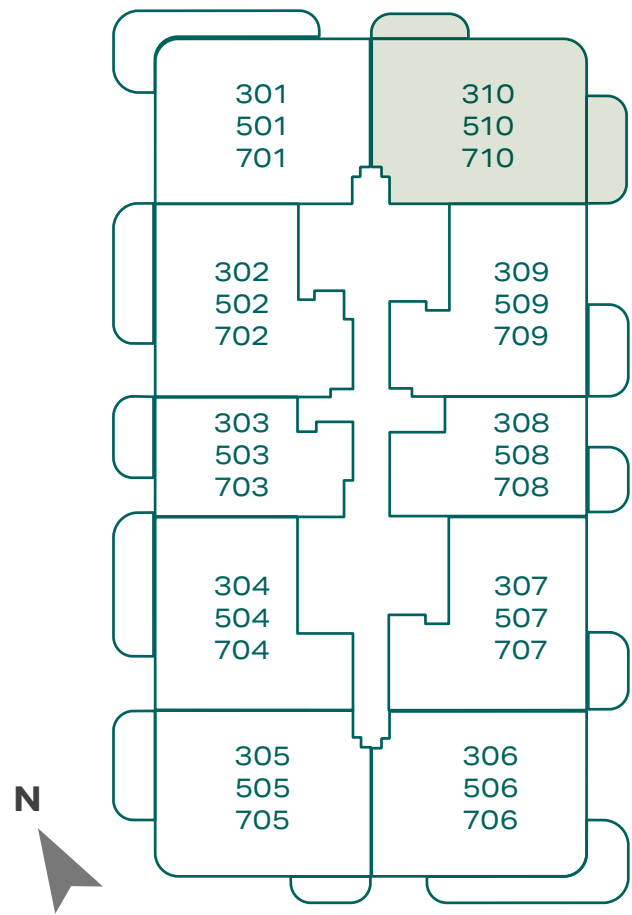

Key Section

Rooftop
Floor 8
Floor 7
Floor 6
Floor 5
Floor 4
Floor 3
Floor 2
Floor 1
Podium 2
Podium 1
Ground Floor

FLOOR PLAN - 1. All dimensions are in imperial and metric, and measured from finish to finish excluding construction tolerances. 2. All materials, dimensions, and drawings are approximate only. 3. Information is subject to change without notice, at developer's absolute discretion. 4. Actual area may vary from the stated area. 5. Drawings not to scale. 6. All images used are for illustrative purposes only and do not represent the actual size, features, specifications, fittings, and furnishings. 7. The developer reserves the right to make revisions/alterations, at it's absolute discretion, without any liability whatsoever.

3 BR Unit #310,510,710



For enquiries, please contact:

AMIS Development
Al Safa, Sheikh Zayed Road, Dubai
t. 800 2735

amisdevelopment.com

THE
TIDES
by AMIS