



fior


RASHID YACHTS & MARINA

FLOOR PLANS

EMAAR

fior

RASHID YACHTS & MARINA

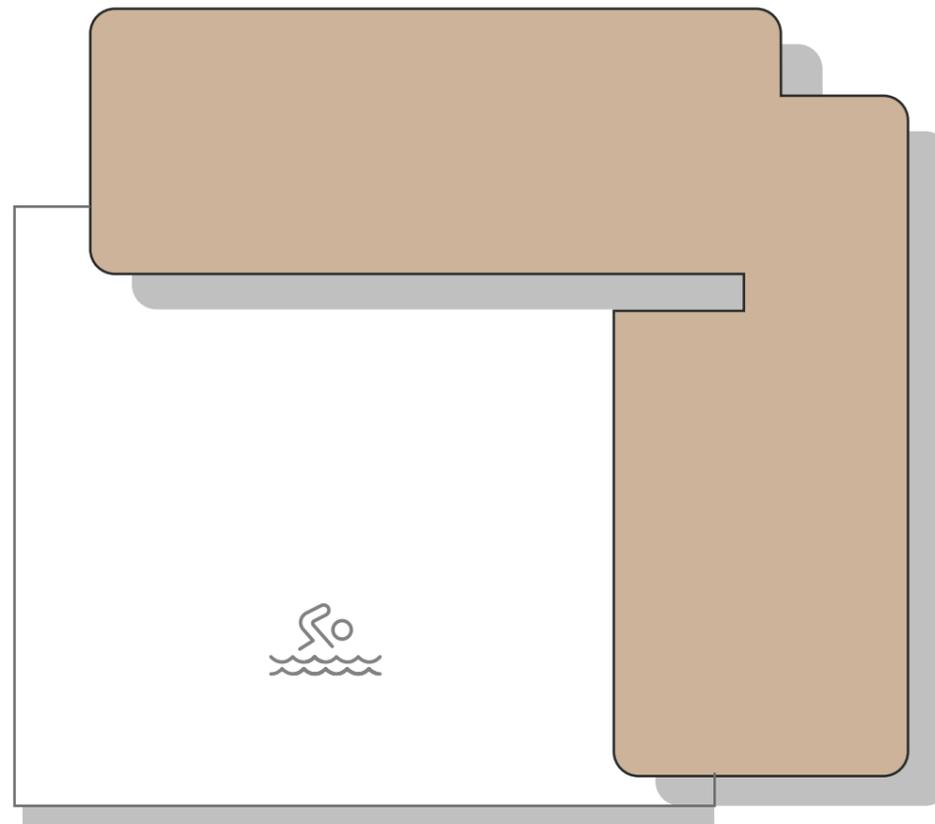


fior

RASHID YACHTS & MARINA


1 BEDROOM TYPE B1

UNITS 110, 213, 313, 413, 513, 613
713, 813, 911, 1011


| | | |
|--------------|------------|--------------|
| SUITE AREA | 70.94 SQ.M | 763.59 SQ.FT |
| BALCONY AREA | 13.30 SQ.M | 143.16 SQ.FT |
| TOTAL AREA | 84.24 SQ.M | 906.75 SQ.FT |

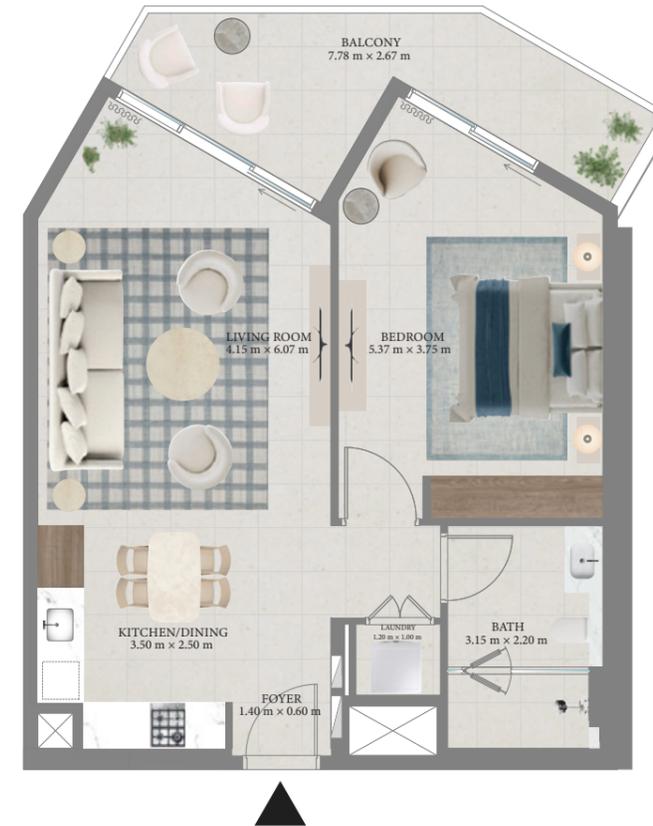


KEY SECTION

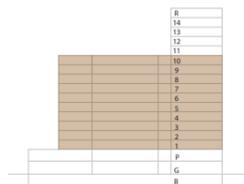

LAYOUT

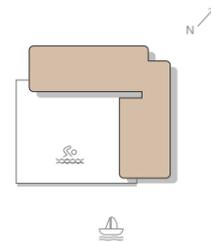

KEY PLAN

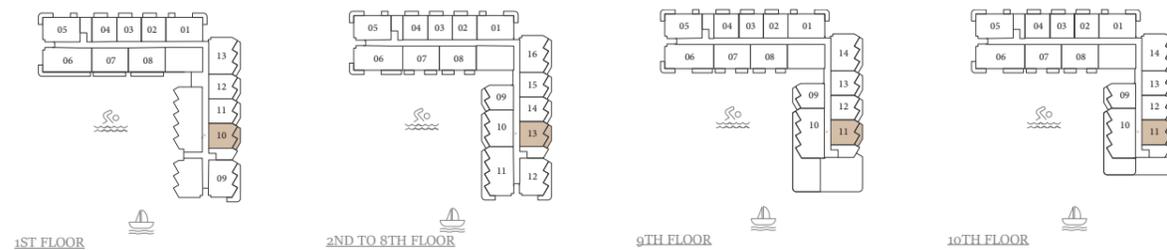

FLOOR PLAN 1. All dimensions are in imperial and metric, and measured from finish to finish excluding construction tolerances. 2. All materials, dimensions, and drawings are approximate only. 3. Information is subject to change without notice, at developer's absolute discretion. 4. Actual area may vary from the stated area. 5. Drawings not to scale. 6. All images used are for illustrative purposes only and do not represent the actual size, features, specifications, fittings, and furnishings. 7. The developer reserves the right to make revisions / alterations, at its absolute discretion, without any liability whatsoever.


fior

RASHID YACHTS & MARINA


1 BEDROOM TYPE B1

UNITS
 111, 112, 214, 215, 314
 315, 414, 415, 514, 515, 614
 615, 714, 715, 814, 815, 912
 913, 1012, 1013


| | | |
|--------------|------------|--------------|
| SUITE AREA | 69.47 SQ.M | 747.77 SQ.FT |
| BALCONY AREA | 13.30 SQ.M | 143.16 SQ.FT |
| TOTAL AREA | 82.77 SQ.M | 890.93 SQ.FT |

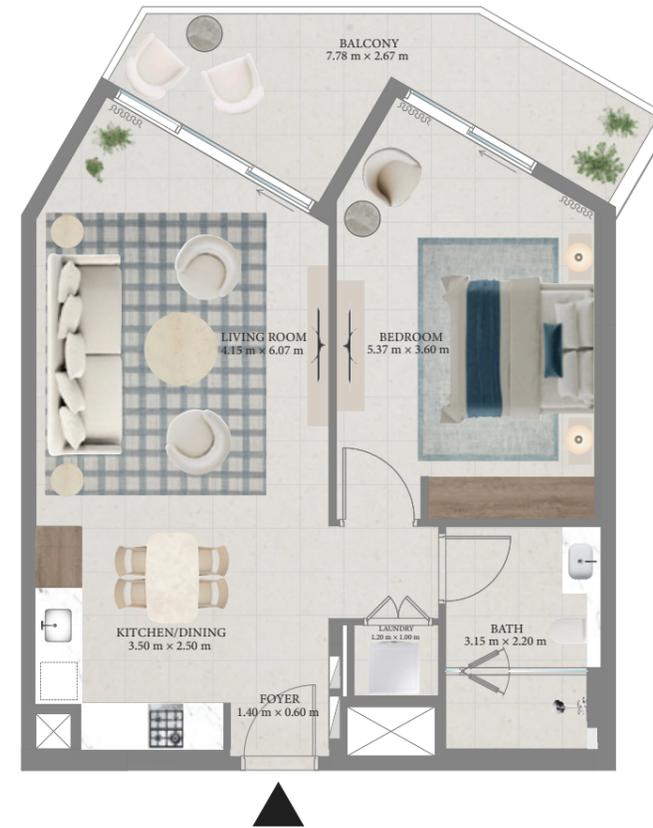


KEY SECTION

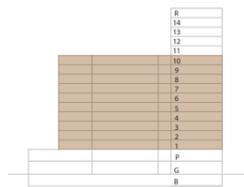

LAYOUT

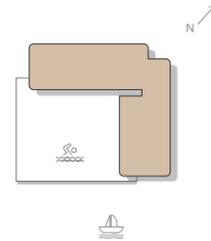

KEY PLAN

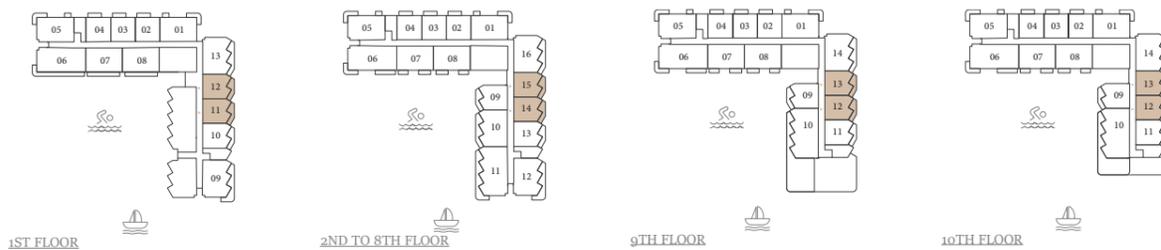

FLOOR PLAN 1. All dimensions are in imperial and metric, and measured from finish to finish excluding construction tolerances. 2. All materials, dimensions, and drawings are approximate only. 3. Information is subject to change without notice, at developer's absolute discretion. 4. Actual area may vary from the stated area. 5. Drawings not to scale. 6. All images used are for illustrative purposes only and do not represent the actual size, features, specifications, fittings, and furnishings. 7. The developer reserves the right to make revisions / alterations, at its absolute discretion, without any liability whatsoever.

fior

RASHID YACHTS & MARINA


1 BEDROOM TYPE B2

UNITS 209, 309, 409, 509, 609, 709, 809, 909, 1009


| | | |
|--------------|------------|--------------|
| SUITE AREA | 69.46 SQ.M | 747.66 SQ.FT |
| BALCONY AREA | 13.32 SQ.M | 143.38 SQ.FT |
| TOTAL AREA | 82.78 SQ.M | 891.04 SQ.FT |



KEY SECTION

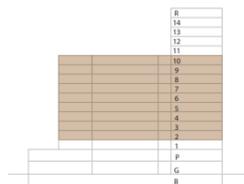

LAYOUT

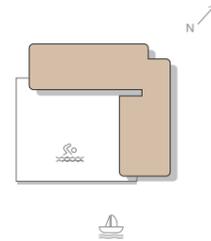

KEY PLAN



FLOOR PLAN 1. All dimensions are in imperial and metric, and measured from finish to finish excluding construction tolerances. 2. All materials, dimensions, and drawings are approximate only. 3. Information is subject to change without notice, at developer's absolute discretion. 4. Actual area may vary from the stated area. 5. Drawings not to scale. 6. All images used are for illustrative purposes only and do not represent the actual size, features, specifications, fittings, and furnishings. 7. The developer reserves the right to make revisions / alterations, at its absolute discretion, without any liability whatsoever.

fior

RASHID YACHTS & MARINA


1 BEDROOM TYPE A

UNITS
104, 204, 304, 404, 504, 604
704, 804, 904, 1004, 1104
1204, 1304, 1404


| | | |
|--------------|------------|--------------|
| SUITE AREA | 65.41 SQ.M | 704.07 SQ.FT |
| BALCONY AREA | 6.63 SQ.M | 71.36 SQ.FT |
| TOTAL AREA | 72.04 SQ.M | 775.43 SQ.FT |




KEY SECTION

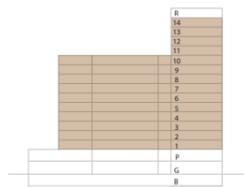

LAYOUT

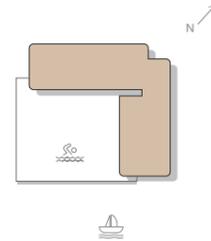

KEY PLAN

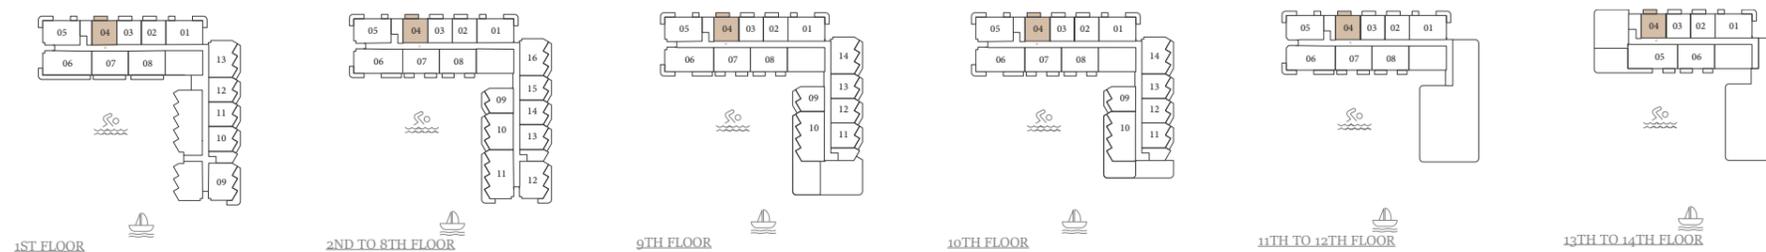

FLOOR PLAN 1. All dimensions are in imperial and metric, and measured from finish to finish excluding construction tolerances. 2. All materials, dimensions, and drawings are approximate only. 3. Information is subject to change without notice, at developer's absolute discretion. 4. Actual area may vary from the stated area. 5. Drawings not to scale. 6. All images used are for illustrative purposes only and do not represent the actual size, features, specifications, fittings, and furnishings. 7. The developer reserves the right to make revisions / alterations, at its absolute discretion, without any liability whatsoever.

fior

RASHID YACHTS & MARINA


1 BEDROOM TYPE A

UNITS
 102, 103, 202, 203, 302, 303
 402, 403, 502, 503, 602, 603
 702, 703, 802, 803, 902, 903
 1002, 1003, 1102, 1103, 1202
 1203, 1302, 1303, 1402, 1403


| | | |
|--------------|------------|--------------|
| SUITE AREA | 63.96 SQ.M | 688.46 SQ.FT |
| BALCONY AREA | 6.63 SQ.M | 71.36 SQ.FT |
| TOTAL AREA | 70.59 SQ.M | 759.82 SQ.FT |




KEY SECTION

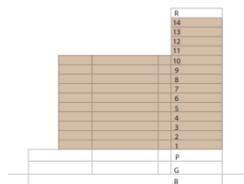

LAYOUT

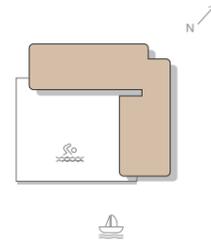

KEY PLAN

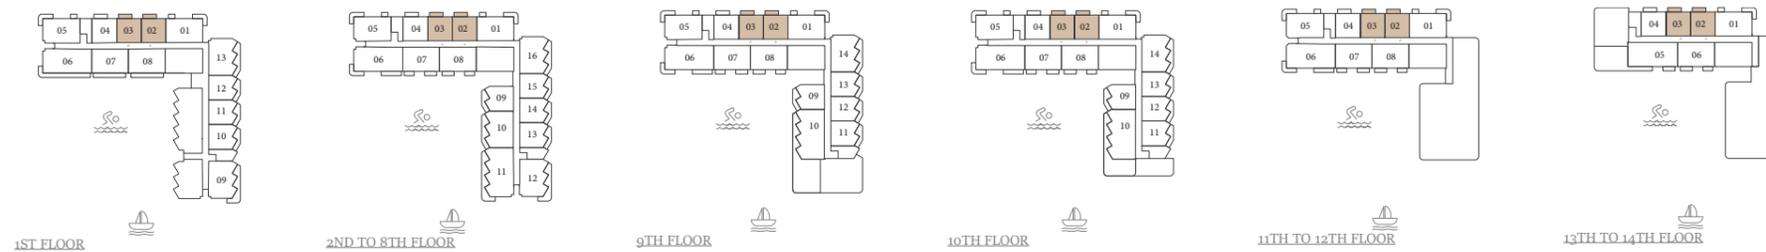

FLOOR PLAN 1. All dimensions are in imperial and metric, and measured from finish to finish excluding construction tolerances. 2. All materials, dimensions, and drawings are approximate only. 3. Information is subject to change without notice, at developer's absolute discretion. 4. Actual area may vary from the stated area. 5. Drawings not to scale. 6. All images used are for illustrative purposes only and do not represent the actual size, features, specifications, fittings, and furnishings. 7. The developer reserves the right to make revisions / alterations, at its absolute discretion, without any liability whatsoever.


fior

RASHID YACHTS & MARINA


2 BEDROOM TYPE A2

UNITS
101, 201, 301, 401, 501
601, 701, 801, 901
1001, 1101, 1201, 1301, 1401


| | | |
|--------------|-------------|---------------|
| SUITE AREA | 95.48 SQ.M | 1027.74 SQ.FT |
| BALCONY AREA | 13.77 SQ.M | 148.22 SQ.FT |
| TOTAL AREA | 109.25 SQ.M | 1175.96 SQ.FT |

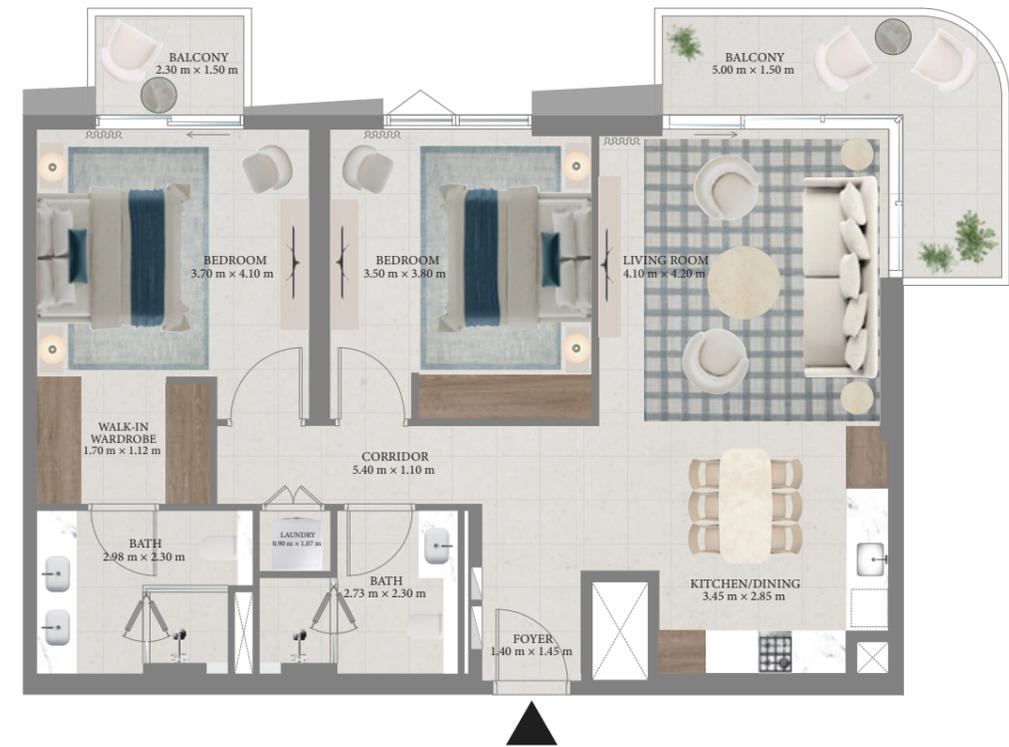


KEY SECTION

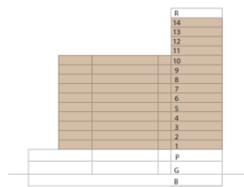

LAYOUT

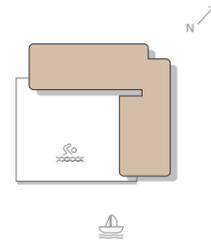

KEY PLAN

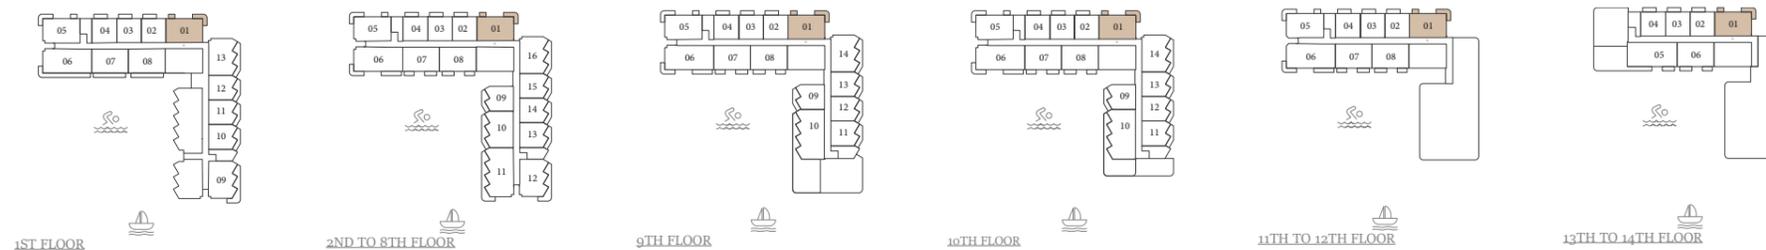

FLOOR PLAN 1. All dimensions are in imperial and metric, and measured from finish to finish excluding construction tolerances. 2. All materials, dimensions, and drawings are approximate only. 3. Information is subject to change without notice, at developer's absolute discretion. 4. Actual area may vary from the stated area. 5. Drawings not to scale. 6. All images used are for illustrative purposes only and do not represent the actual size, features, specifications, fittings, and furnishings. 7. The developer reserves the right to make revisions / alterations, at its absolute discretion, without any liability whatsoever.

fior

RASHID YACHTS & MARINA

2 BEDROOM TYPE B1.1


UNITS 107

SUITE AREA 95.18 SQ.M 1024.51 SQ.FT


BALCONY AREA 26.69 SQ.M 287.29 SQ.FT

TOTAL AREA 121.87 SQ.M 1311.80 SQ.FT


KEY SECTION

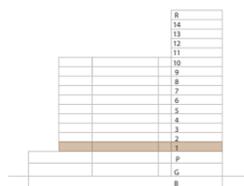

LAYOUT

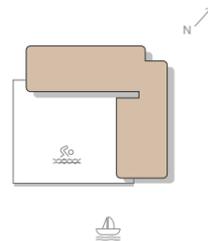

KEY PLAN

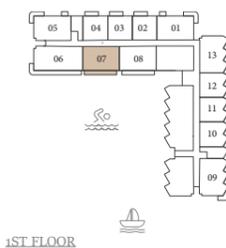

FLOOR PLAN 1. All dimensions are in imperial and metric, and measured from finish to finish excluding construction tolerances. 2. All materials, dimensions, and drawings are approximate only. 3. Information is subject to change without notice, at developer's absolute discretion. 4. Actual area may vary from the stated area. 5. Drawings not to scale. 6. All images used are for illustrative purposes only and do not represent the actual size, features, specifications, fittings, and furnishings. 7. The developer reserves the right to make revisions / alterations, at it's absolute discretion, without any liability whatsoever.


fior

RASHID YACHTS & MARINA


2 BEDROOM TYPE B1

UNITS 207, 307, 407, 507, 607
707, 807, 907, 1007, 1107


| | | |
|--------------|-------------|---------------|
| SUITE AREA | 95.21 SQ.M | 1024.83 SQ.FT |
| BALCONY AREA | 10.75 SQ.M | 115.71 SQ.FT |
| TOTAL AREA | 105.96 SQ.M | 1140.54 SQ.FT |

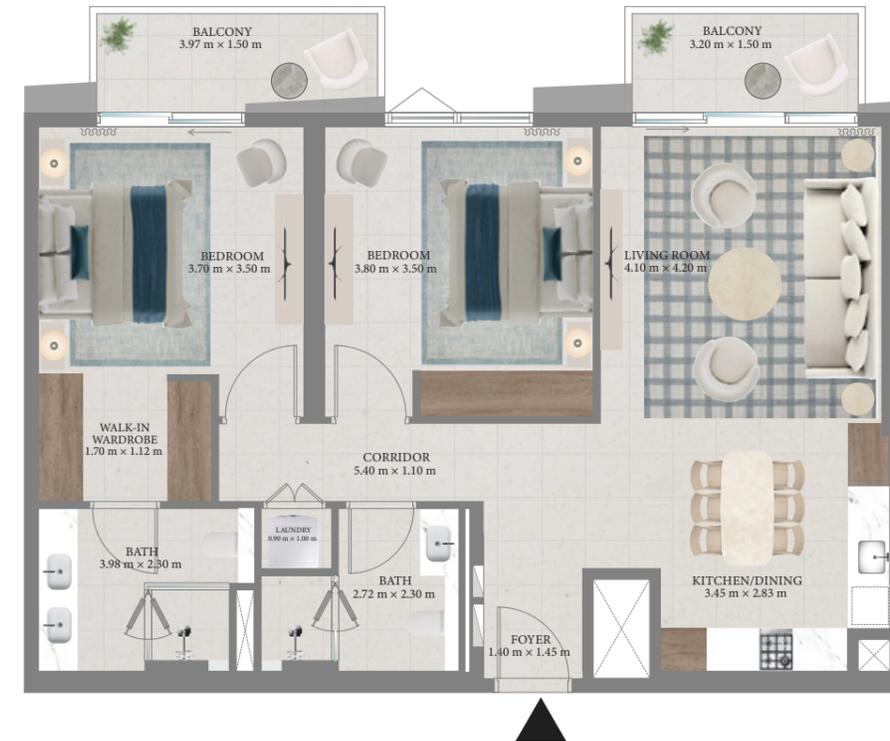


KEY SECTION

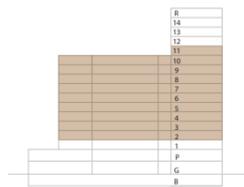

LAYOUT

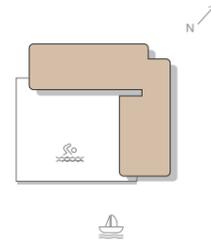

KEY PLAN

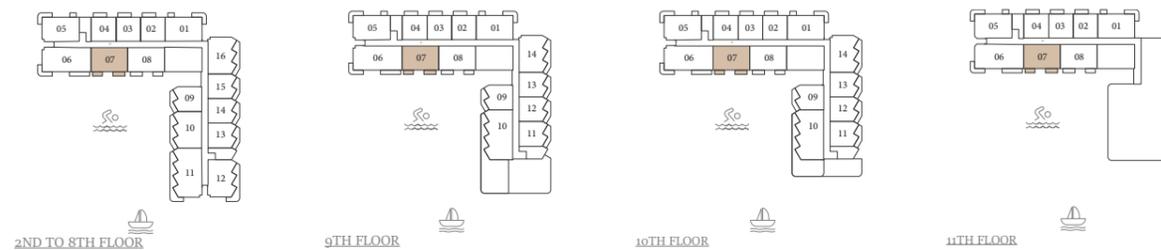

FLOOR PLAN 1. All dimensions are in imperial and metric, and measured from finish to finish excluding construction tolerances. 2. All materials, dimensions, and drawings are approximate only. 3. Information is subject to change without notice, at developer's absolute discretion. 4. Actual area may vary from the stated area. 5. Drawings not to scale. 6. All images used are for illustrative purposes only and do not represent the actual size, features, specifications, fittings, and furnishings. 7. The developer reserves the right to make revisions / alterations, at its absolute discretion, without any liability whatsoever.

fior

RASHID YACHTS & MARINA

2 BEDROOM TYPE B2.1


UNITS 108

SUITE AREA 96.47 SQ.M 1038.39 SQ.FT


BALCONY AREA 26.70 SQ.M 287.40 SQ.FT

TOTAL AREA 123.17 SQ.M 1325.79 SQ.FT



KEY SECTION

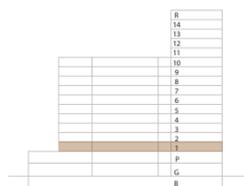

LAYOUT

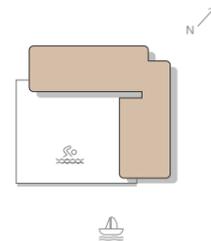

KEY PLAN

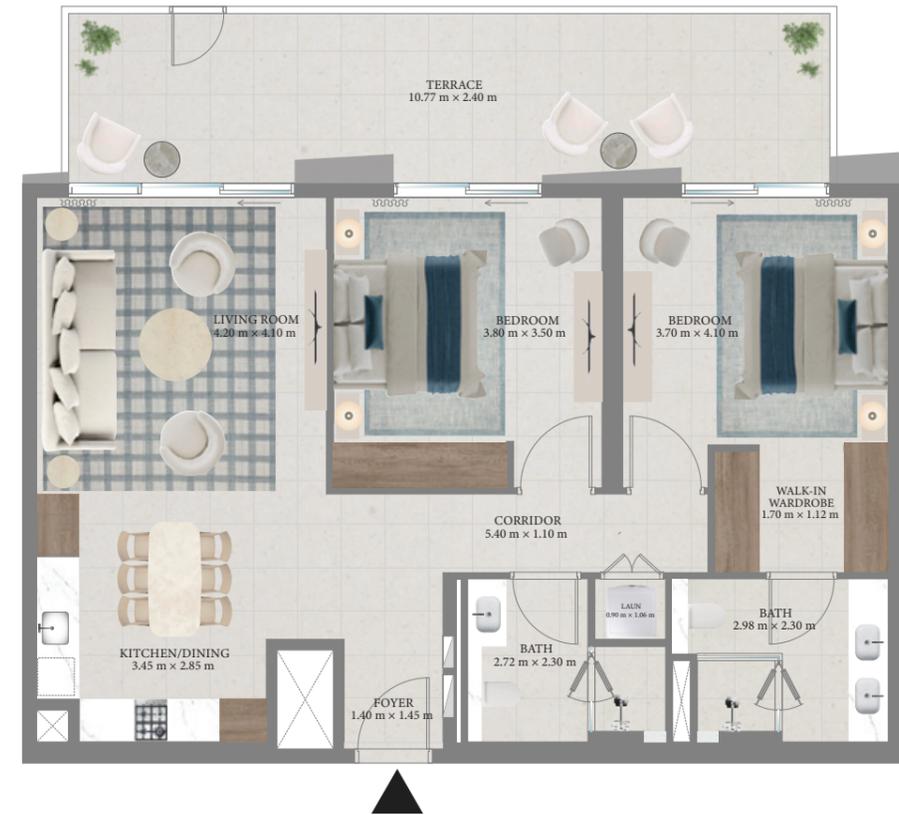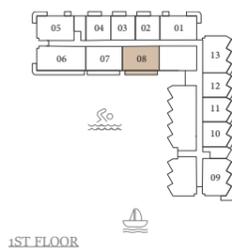

FLOOR PLAN 1. All dimensions are in imperial and metric, and measured from finish to finish excluding construction tolerances. 2. All materials, dimensions, and drawings are approximate only. 3. Information is subject to change without notice, at developer's absolute discretion. 4. Actual area may vary from the stated area. 5. Drawings not to scale. 6. All images used are for illustrative purposes only and do not represent the actual size, features, specifications, fittings, and furnishings. 7. The developer reserves the right to make revisions / alterations, at its absolute discretion, without any liability whatsoever.


fior

RASHID YACHTS & MARINA


2 BEDROOM TYPE B2

UNITS
208, 308, 408, 508, 608
708, 808, 908, 1008
1108, 1208, 1306, 1406


| | | |
|--------------|-------------|---------------|
| SUITE AREA | 96.50 SQ.M | 1038.72 SQ.FT |
| BALCONY AREA | 10.75 SQ.M | 115.71 SQ.FT |
| TOTAL AREA | 107.25 SQ.M | 1154.43 SQ.FT |

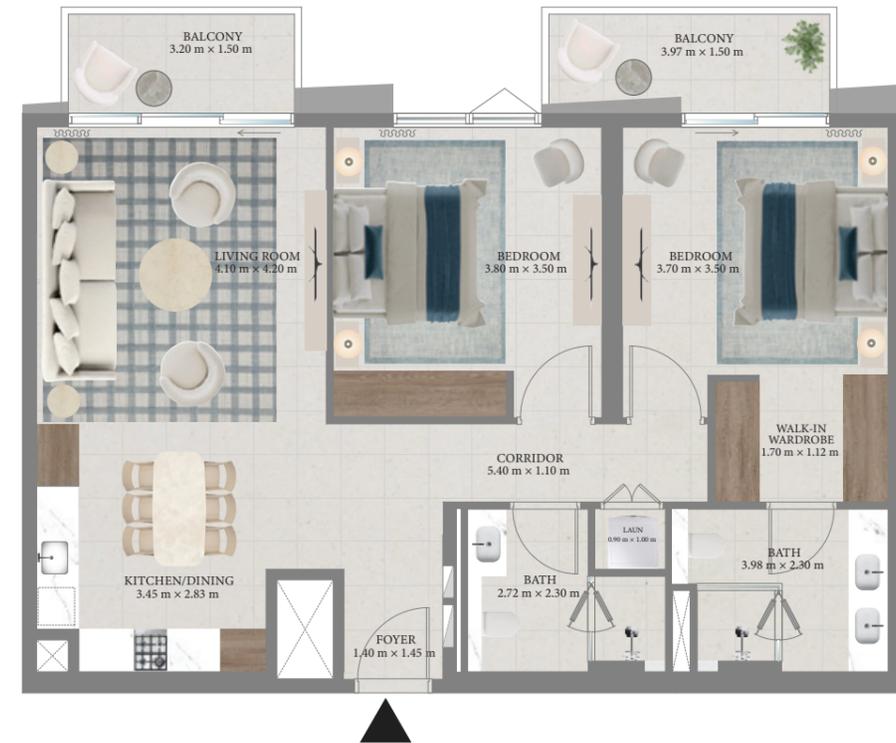


KEY SECTION

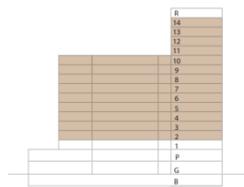

LAYOUT

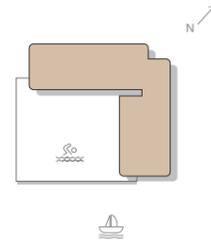

KEY PLAN

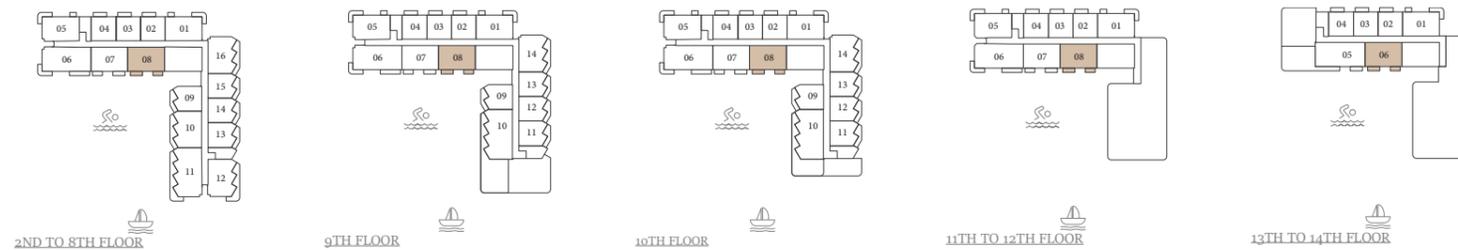

FLOOR PLAN 1. All dimensions are in imperial and metric, and measured from finish to finish excluding construction tolerances. 2. All materials, dimensions, and drawings are approximate only. 3. Information is subject to change without notice, at developer's absolute discretion. 4. Actual area may vary from the stated area. 5. Drawings not to scale. 6. All images used are for illustrative purposes only and do not represent the actual size, features, specifications, fittings, and furnishings. 7. The developer reserves the right to make revisions / alterations, at its absolute discretion, without any liability whatsoever.


fior

RASHID YACHTS & MARINA


2 BEDROOM TYPE C

UNITS 113, 216, 316, 416, 516, 616, 716, 816, 914
1014


| | | |
|--------------|-------------|---------------|
| SUITE AREA | 103.71 SQ.M | 1116.33 SQ.FT |
| BALCONY AREA | 21.29 SQ.M | 229.16 SQ.FT |
| TOTAL AREA | 125.00 SQ.M | 1345.49 SQ.FT |

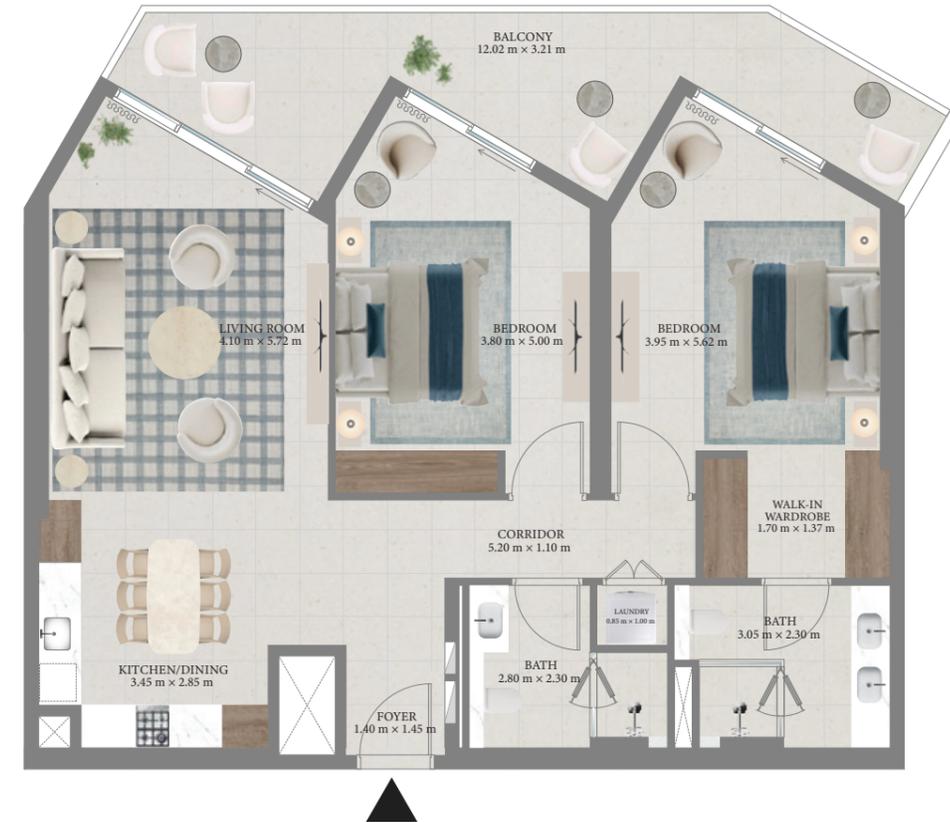


KEY SECTION

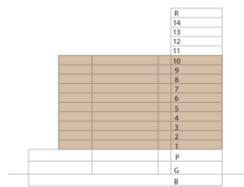

LAYOUT

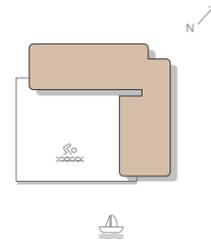

KEY PLAN

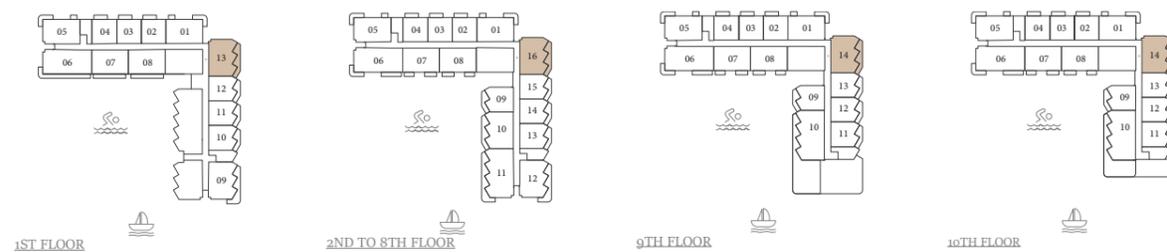

FLOOR PLAN 1. All dimensions are in imperial and metric, and measured from finish to finish excluding construction tolerances. 2. All materials, dimensions, and drawings are approximate only. 3. Information is subject to change without notice, at developer's absolute discretion. 4. Actual area may vary from the stated area. 5. Drawings not to scale. 6. All images used are for illustrative purposes only and do not represent the actual size, features, specifications, fittings, and furnishings. 7. The developer reserves the right to make revisions / alterations, at its absolute discretion, without any liability whatsoever.

fior


RASHID YACHTS & MARINA

2 BEDROOM TYPE D


UNITS 109, 212, 312, 412, 512, 612, 712, 812

| | | |
|--------------|-------------|---------------|
| SUITE AREA | 105.38 SQ.M | 1134.30 SQ.FT |
| BALCONY AREA | 28.42 SQ.M | 305.91 SQ.FT |
| TOTAL AREA | 133.80 SQ.M | 1440.21 SQ.FT |


KEY SECTION

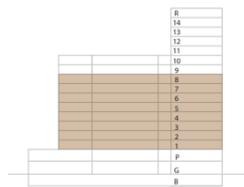


LAYOUT

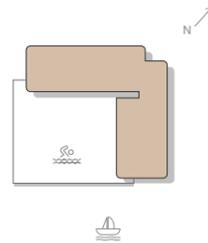


KEY PLAN

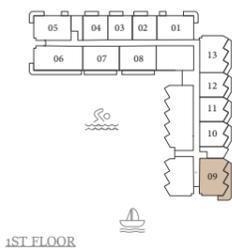

1ST FLOOR

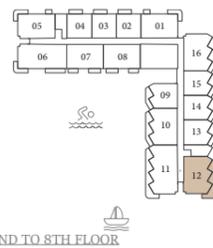

2ND TO 8TH FLOOR

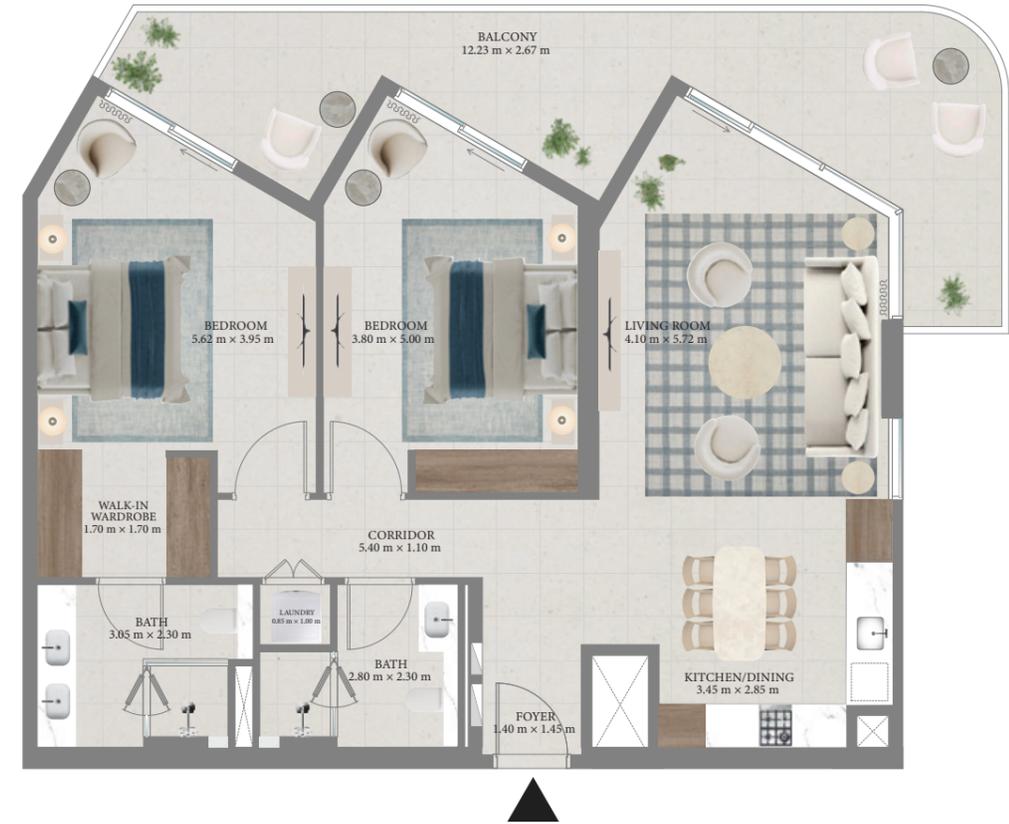

FLOOR PLAN 1. All dimensions are in imperial and metric, and measured from finish to finish excluding construction tolerances. 2. All materials, dimensions, and drawings are approximate only. 3. Information is subject to change without notice, at developer's absolute discretion. 4. Actual area may vary from the stated area. 5. Drawings not to scale. 6. All images used are for illustrative purposes only and do not represent the actual size, features, specifications, fittings, and furnishings. 7. The developer reserves the right to make revisions / alterations, at its absolute discretion, without any liability whatsoever.

fior


RASHID YACHTS & MARINA

2 BEDROOM TYPE E


UNITS 1207

| | | |
|--------------|-------------|---------------|
| SUITE AREA | 95.21 SQ.M | 1024.83 SQ.FT |
| BALCONY AREA | 10.75 SQ.M | 115.71 SQ.FT |
| TOTAL AREA | 105.96 SQ.M | 1140.54 SQ.FT |


KEY SECTION

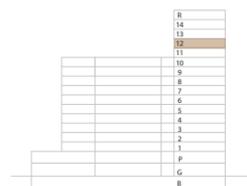


LAYOUT

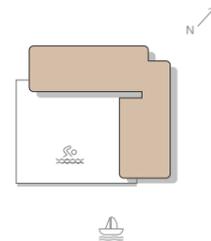

KEY PLAN

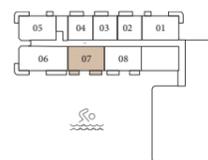

12TH FLOOR

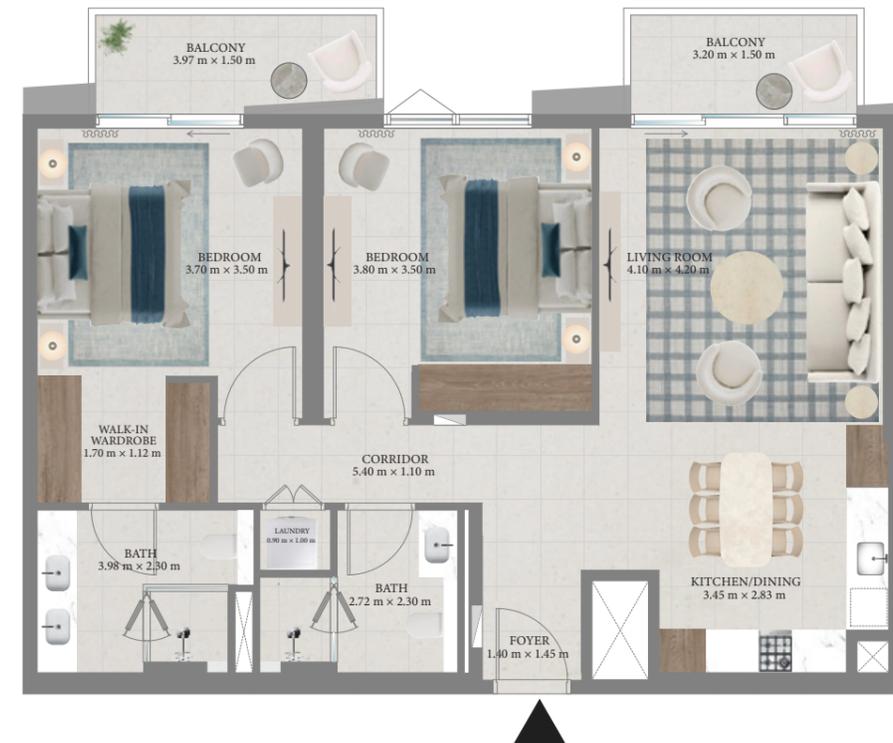

FLOOR PLAN 1. All dimensions are in imperial and metric, and measured from finish to finish excluding construction tolerances. 2. All materials, dimensions, and drawings are approximate only. 3. Information is subject to change without notice, at developer's absolute discretion. 4. Actual area may vary from the stated area. 5. Drawings not to scale. 6. All images used are for illustrative purposes only and do not represent the actual size, features, specifications, fittings, and furnishings. 7. The developer reserves the right to make revisions / alterations, at its absolute discretion, without any liability whatsoever.

fior


RASHID YACHTS & MARINA

2 BEDROOM TYPE F


UNITS 210, 310, 410, 510, 610, 710

| | | |
|--------------|-------------|---------------|
| SUITE AREA | 103.88 SQ.M | 1118.16 SQ.FT |
| BALCONY AREA | 21.30 SQ.M | 229.27 SQ.FT |
| TOTAL AREA | 125.18 SQ.M | 1347.43 SQ.FT |



KEY SECTION

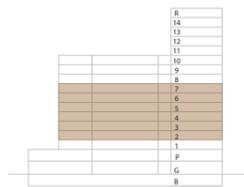

LAYOUT

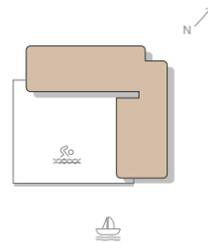

KEY PLAN

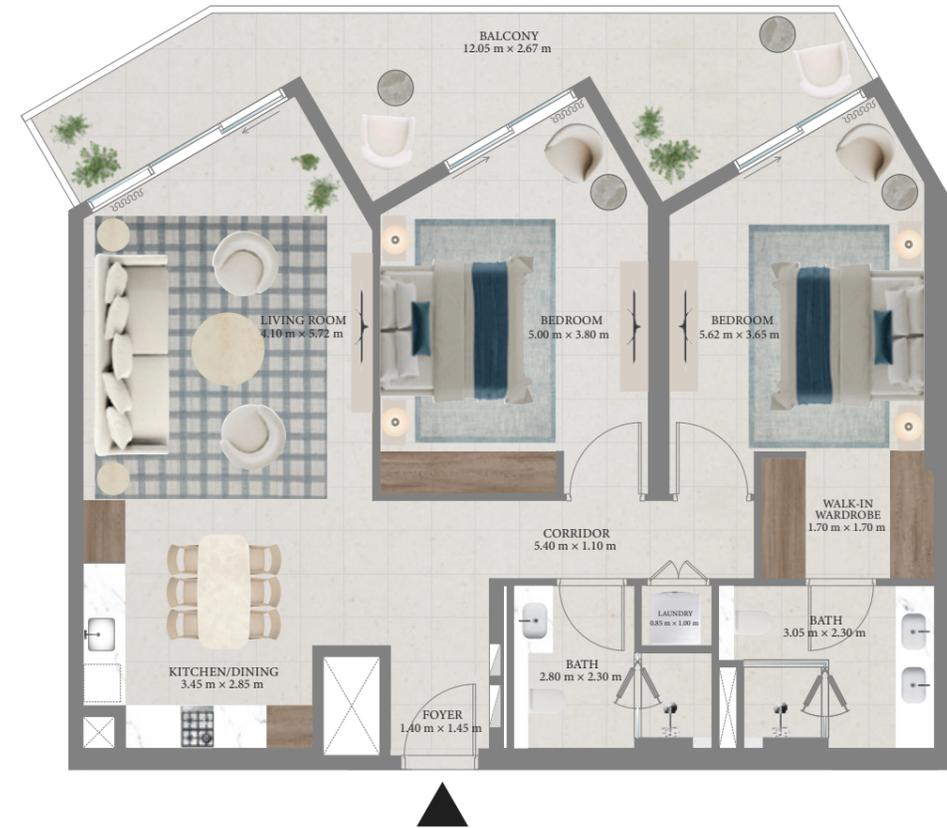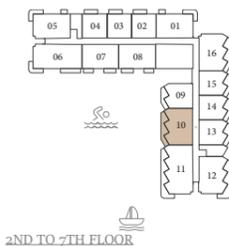

FLOOR PLAN 1. All dimensions are in imperial and metric, and measured from finish to finish excluding construction tolerances. 2. All materials, dimensions, and drawings are approximate only. 3. Information is subject to change without notice, at developer's absolute discretion. 4. Actual area may vary from the stated area. 5. Drawings not to scale. 6. All images used are for illustrative purposes only and do not represent the actual size, features, specifications, fittings, and furnishings. 7. The developer reserves the right to make revisions / alterations, at its absolute discretion, without any liability whatsoever.

fior

RASHID YACHTS & MARINA

2 BEDROOM TYPE G


UNITS 810

SUITE AREA 103.88 SQ.M 1118.16 SQ.FT


BALCONY AREA 21.30 SQ.M 229.27 SQ.FT

TOTAL AREA 125.18 SQ.M 1347.43 SQ.FT


KEY SECTION

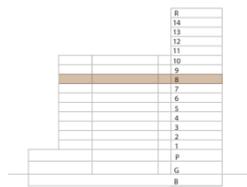

LAYOUT

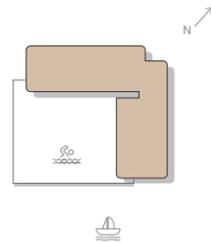

KEY PLAN

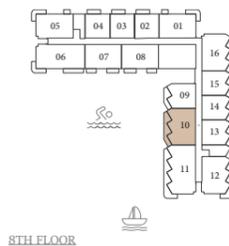

FLOOR PLAN 1. All dimensions are in imperial and metric, and measured from finish to finish excluding construction tolerances. 2. All materials, dimensions, and drawings are approximate only. 3. Information is subject to change without notice, at developer's absolute discretion. 4. Actual area may vary from the stated area. 5. Drawings not to scale. 6. All images used are for illustrative purposes only and do not represent the actual size, features, specifications, fittings, and furnishings. 7. The developer reserves the right to make revisions / alterations, at its absolute discretion, without any liability whatsoever.


fior

RASHID YACHTS & MARINA


2 BEDROOM TYPE A1

UNITS
105, 205, 305, 405, 505
605, 705, 805, 905
1005, 1105, 1205


| | | |
|--------------|-------------|---------------|
| SUITE AREA | 97.35 SQ.M | 1047.87 SQ.FT |
| BALCONY AREA | 13.77 SQ.M | 148.22 SQ.FT |
| TOTAL AREA | 111.12 SQ.M | 1196.09 SQ.FT |

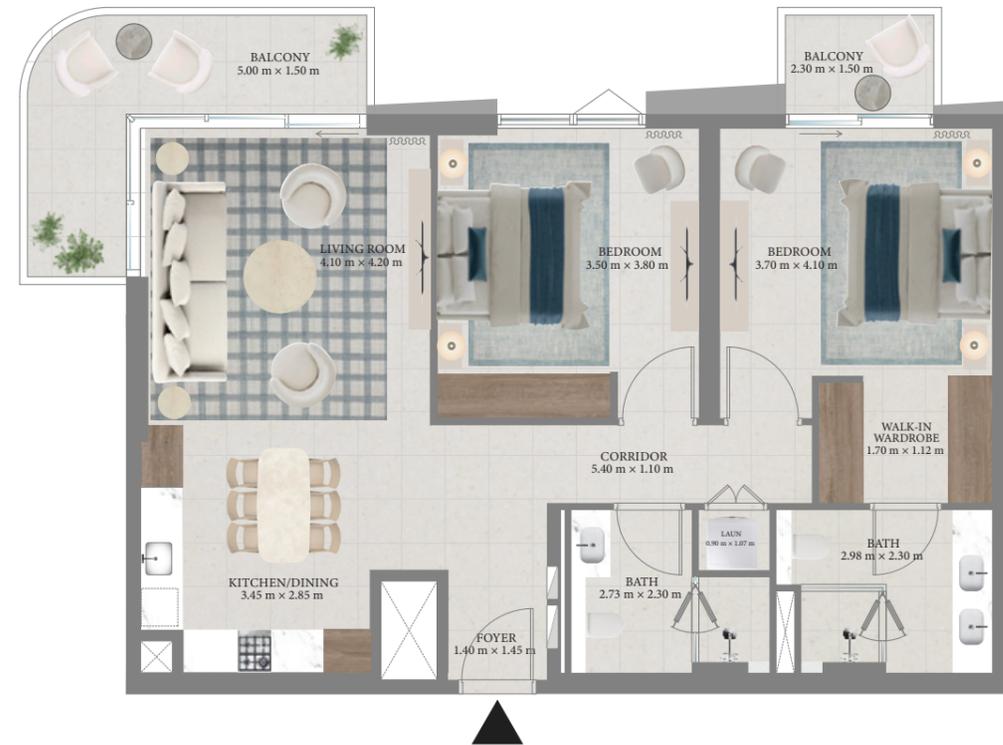


KEY SECTION

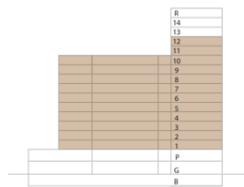

LAYOUT

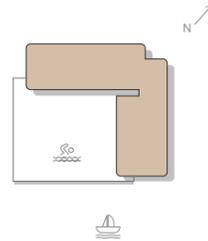

KEY PLAN

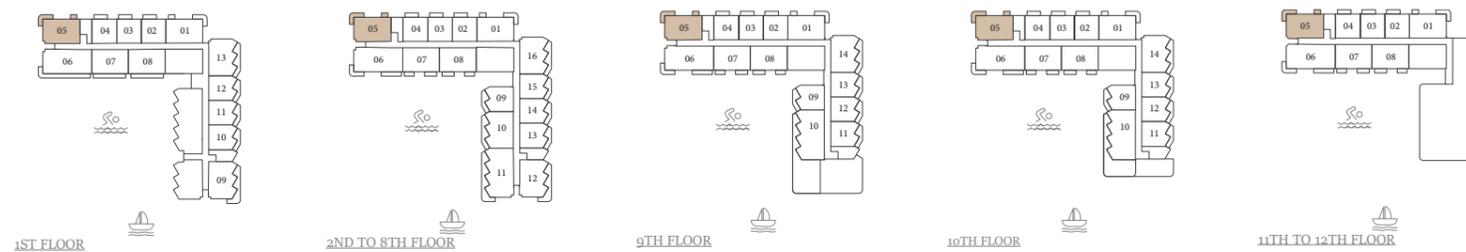

FLOOR PLAN 1. All dimensions are in imperial and metric, and measured from finish to finish excluding construction tolerances. 2. All materials, dimensions, and drawings are approximate only. 3. Information is subject to change without notice, at developer's absolute discretion. 4. Actual area may vary from the stated area. 5. Drawings not to scale. 6. All images used are for illustrative purposes only and do not represent the actual size, features, specifications, fittings, and furnishings. 7. The developer reserves the right to make revisions / alterations, at its absolute discretion, without any liability whatsoever.

fior

RASHID YACHTS & MARINA

3 BEDROOM TYPE A.1


UNITS 106

SUITE AREA 127.61 SQ.M 1373.58 SQ.FT


BALCONY AREA 45.56 SQ.M 490.40 SQ.FT

TOTAL AREA 173.17 SQ.M 1863.98 SQ.FT



KEY SECTION

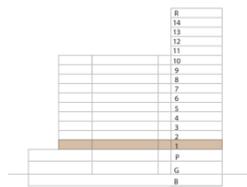

LAYOUT

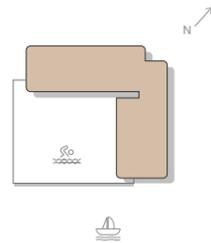

KEY PLAN

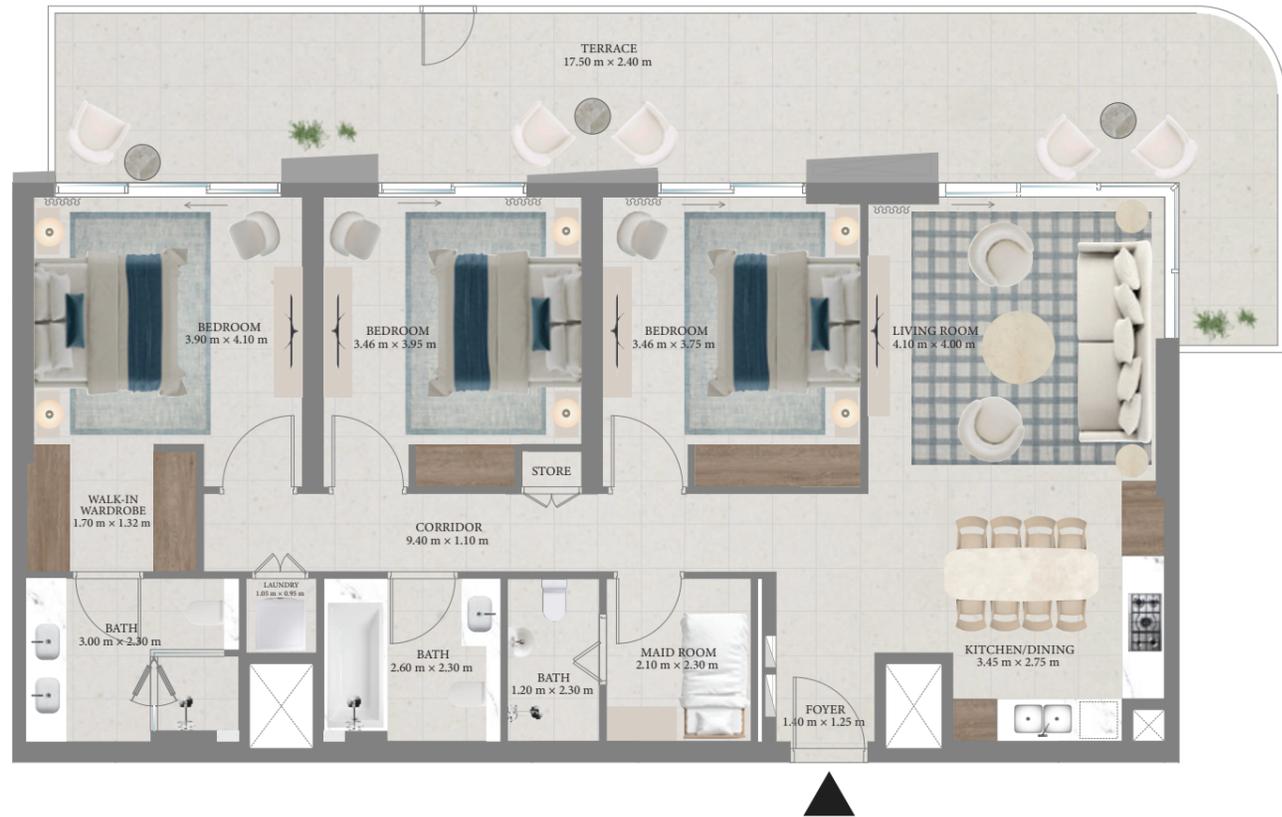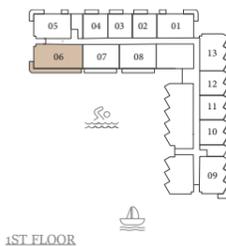

FLOOR PLAN 1. All dimensions are in imperial and metric, and measured from finish to finish excluding construction tolerances. 2. All materials, dimensions, and drawings are approximate only. 3. Information is subject to change without notice, at developer's absolute discretion. 4. Actual area may vary from the stated area. 5. Drawings not to scale. 6. All images used are for illustrative purposes only and do not represent the actual size, features, specifications, fittings, and furnishings. 7. The developer reserves the right to make revisions / alterations, at its absolute discretion, without any liability whatsoever.


fior

RASHID YACHTS & MARINA


3 BEDROOM TYPE B

UNITS 211, 311, 411, 511, 611, 711, 811


| | | |
|--------------|-------------|---------------|
| SUITE AREA | 138.27 SQ.M | 1488.33 SQ.FT |
| BALCONY AREA | 36.06 SQ.M | 388.15 SQ.FT |
| TOTAL AREA | 174.33 SQ.M | 1876.48 SQ.FT |

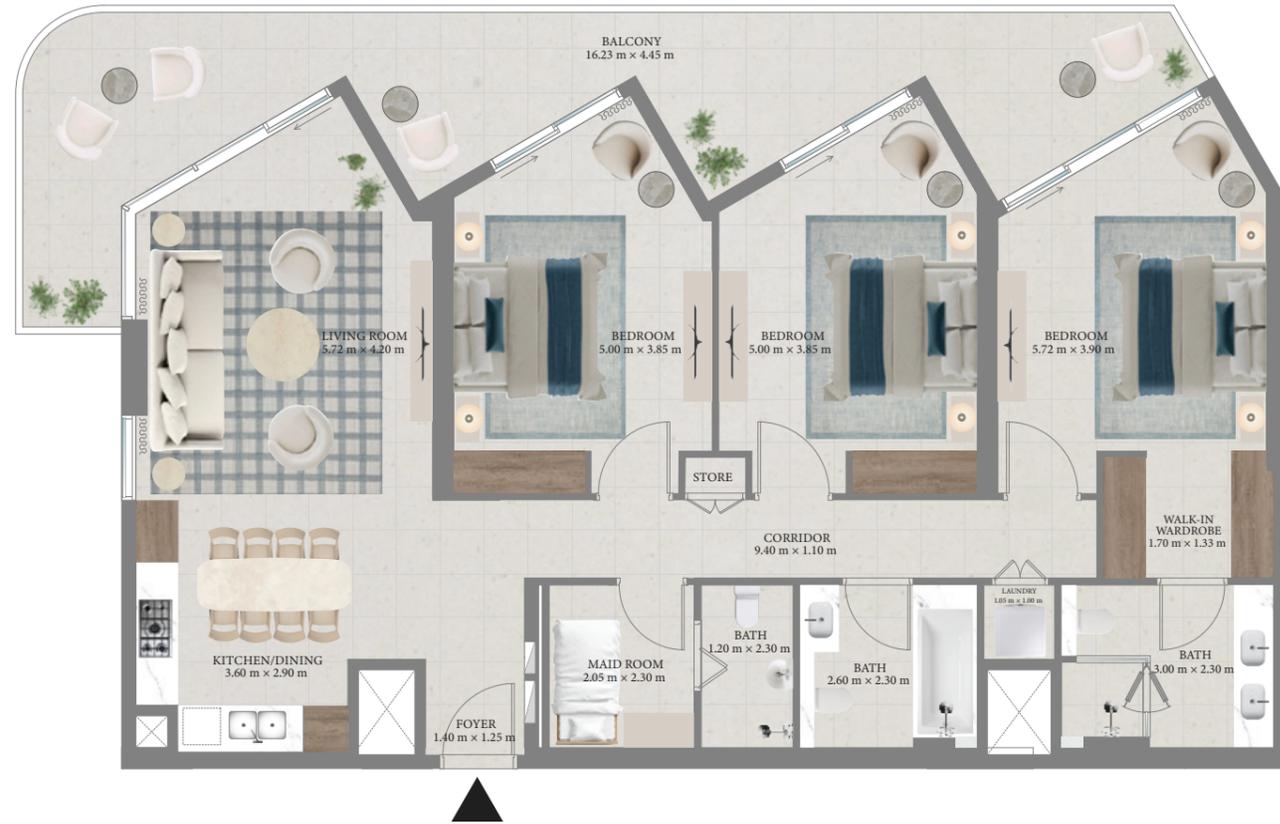


KEY SECTION

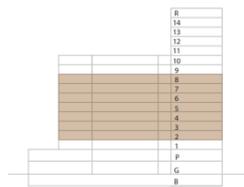

LAYOUT

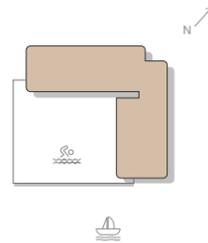

KEY PLAN

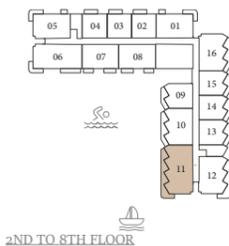

2ND TO 8TH FLOOR


FLOOR PLAN 1. All dimensions are in imperial and metric, and measured from finish to finish excluding construction tolerances. 2. All materials, dimensions, and drawings are approximate only. 3. Information is subject to change without notice, at developer's absolute discretion. 4. Actual area may vary from the stated area. 5. Drawings not to scale. 6. All images used are for illustrative purposes only and do not represent the actual size, features, specifications, fittings, and furnishings. 7. The developer reserves the right to make revisions / alterations, at its absolute discretion, without any liability whatsoever.

fior


RASHID YACHTS & MARINA

3 BEDROOM TYPE C.1


| | | |
|--------------|-------------|---------------|
| UNITS | 1010 | |
| SUITE AREA | 140.03 SQ.M | 1507.27 SQ.FT |
| BALCONY AREA | 91.62 SQ.M | 986.19 SQ.FT |
| TOTAL AREA | 231.65 SQ.M | 2493.46 SQ.FT |

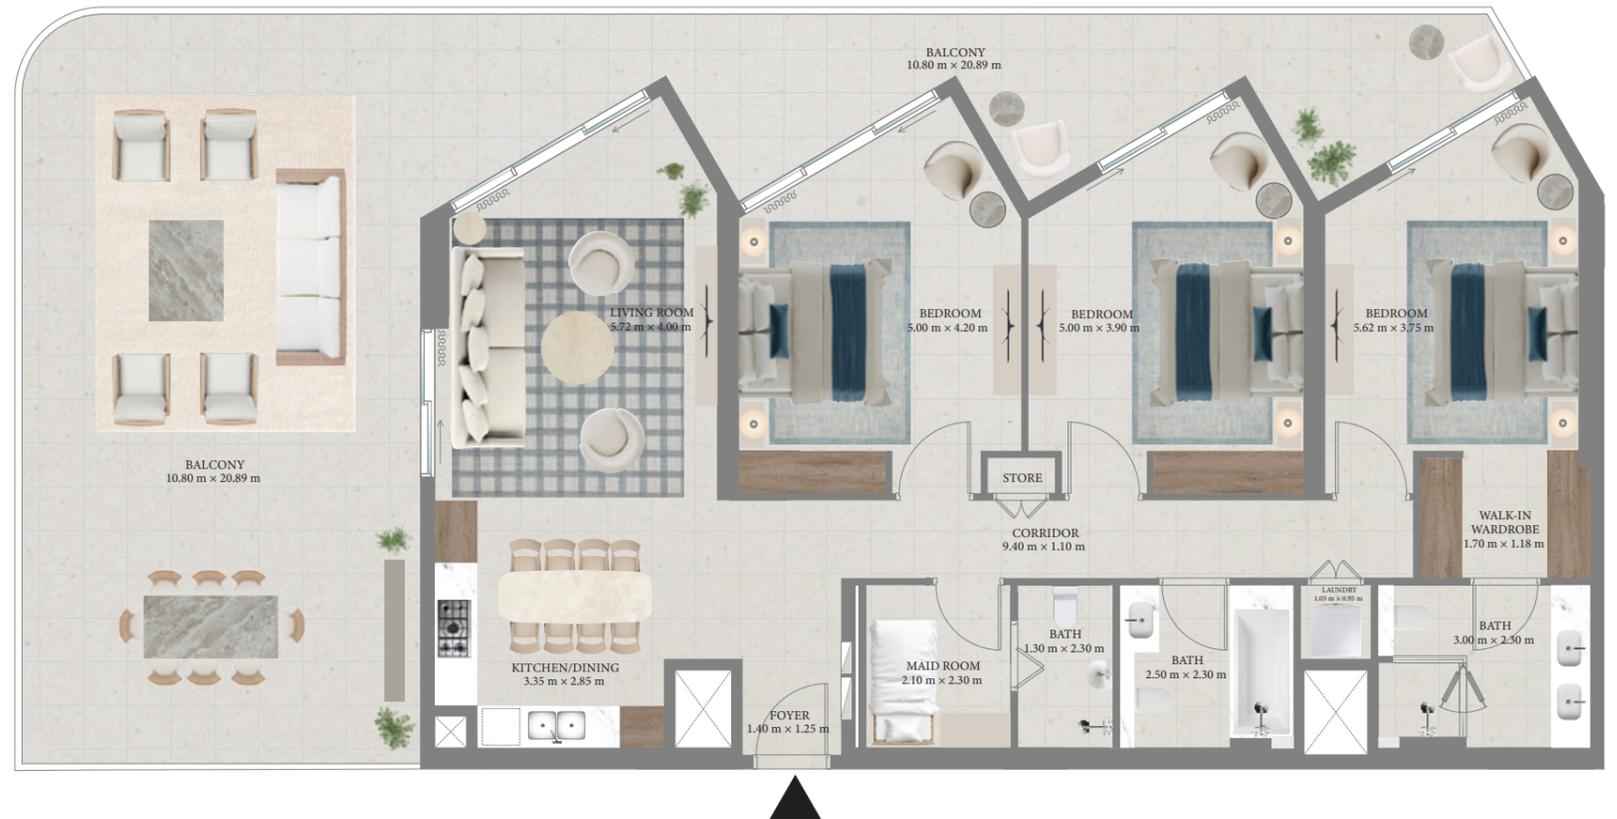


KEY SECTION

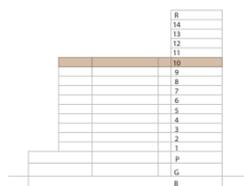

LAYOUT

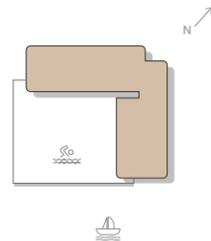

KEY PLAN

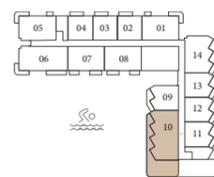

10TH FLOOR

FLOOR PLAN 1. All dimensions are in imperial and metric, and measured from finish to finish excluding construction tolerances. 2. All materials, dimensions, and drawings are approximate only. 3. Information is subject to change without notice, at developer's absolute discretion. 4. Actual area may vary from the stated area. 5. Drawings not to scale. 6. All images used are for illustrative purposes only and do not represent the actual size, features, specifications, fittings, and furnishings. 7. The developer reserves the right to make revisions / alterations, at its absolute discretion, without any liability whatsoever.

fior

RASHID YACHTS & MARINA


3 BEDROOM TYPE C

UNITS 910


SUITE AREA 140.03 SQ.M 1507.27 SQ.FT

BALCONY AREA 136.16 SQ.M 1465.61 SQ.FT


TOTAL AREA 276.19 SQ.M 2972.88 SQ.FT

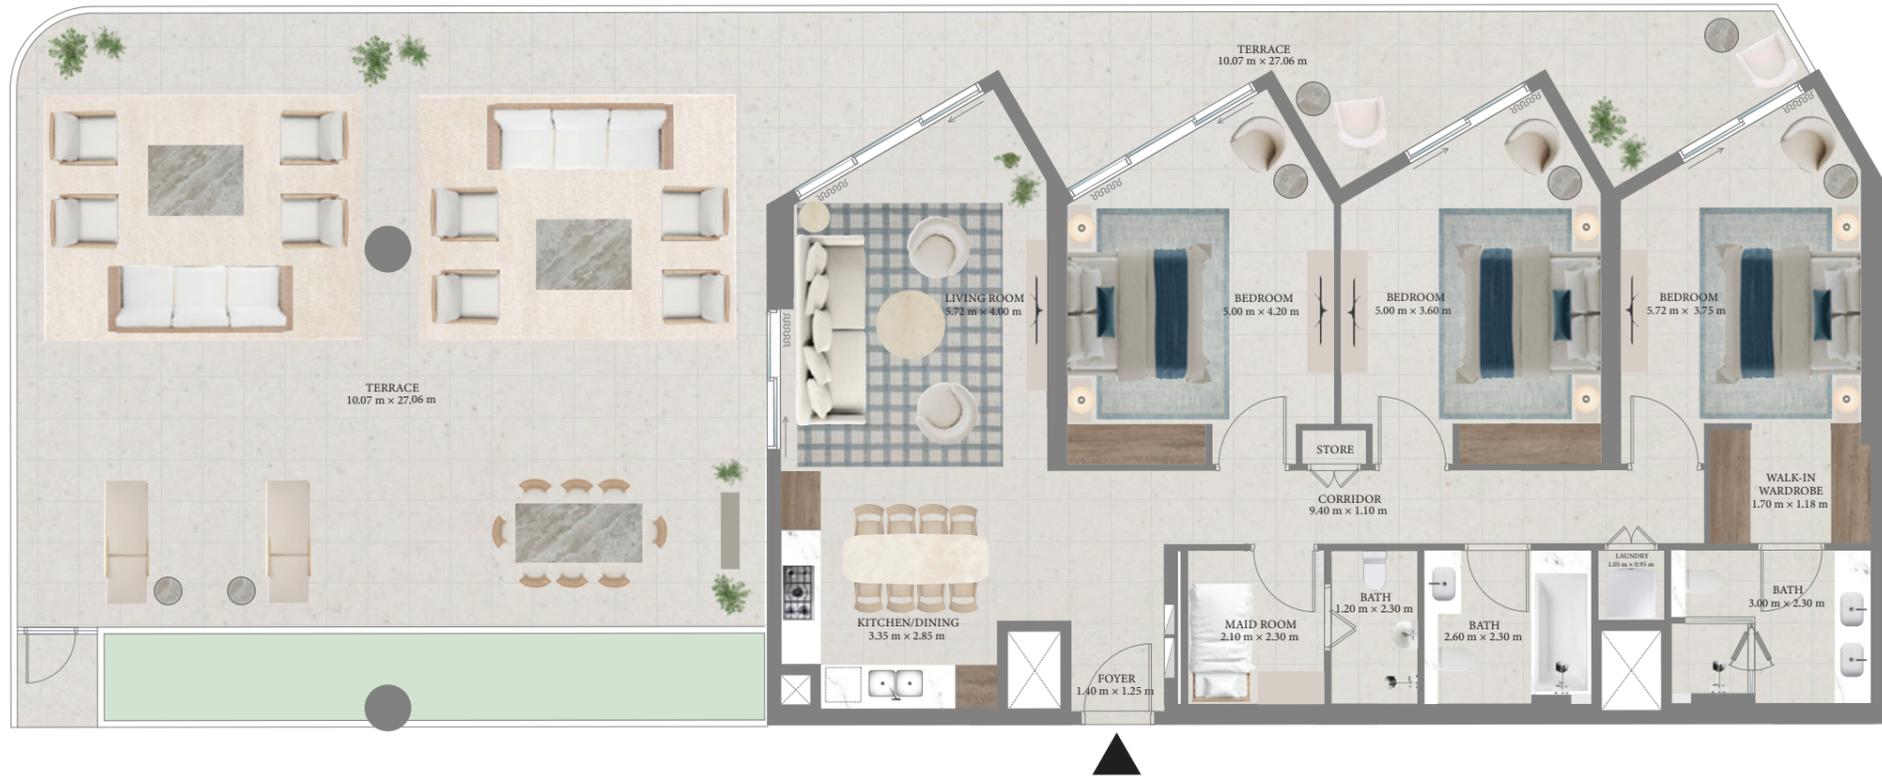


KEY SECTION

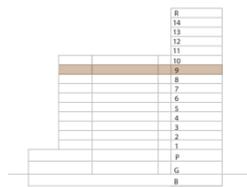

LAYOUT

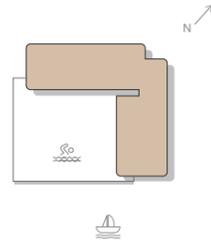

KEY PLAN

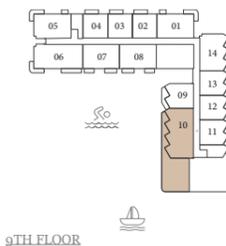

9TH FLOOR

FLOOR PLAN 1. All dimensions are in imperial and metric, and measured from finish to finish excluding construction tolerances. 2. All materials, dimensions, and drawings are approximate only. 3. Information is subject to change without notice, at developer's absolute discretion. 4. Actual area may vary from the stated area. 5. Drawings not to scale. 6. All images used are for illustrative purposes only and do not represent the actual size, features, specifications, fittings, and furnishings. 7. The developer reserves the right to make revisions / alterations, at its absolute discretion, without any liability whatsoever.

fior

RASHID YACHTS & MARINA


3 BEDROOM TYPE A

UNITS 206, 306, 406, 506, 606, 706, 806, 906, 1006
1106, 1206


| | | |
|--------------|-------------|---------------|
| SUITE AREA | 127.64 SQ.M | 1373.91 SQ.FT |
| BALCONY AREA | 20.26 SQ.M | 218.08 SQ.FT |
| TOTAL AREA | 147.90 SQ.M | 1591.99 SQ.FT |




KEY SECTION

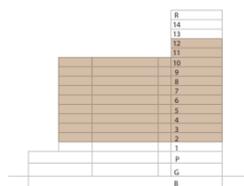

LAYOUT

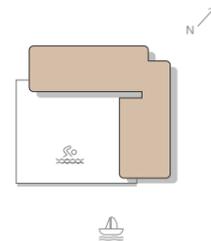

KEY PLAN

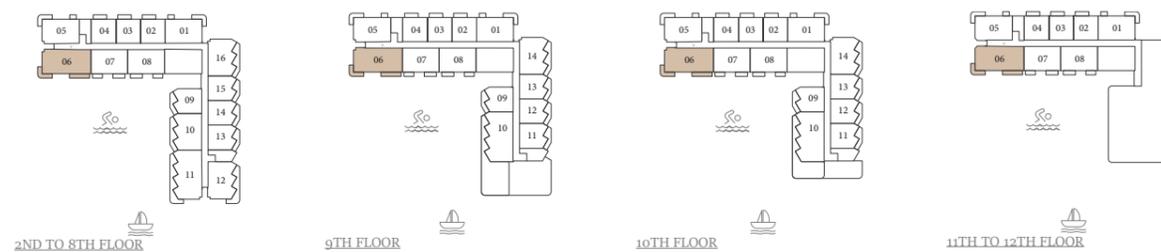

FLOOR PLAN 1. All dimensions are in imperial and metric, and measured from finish to finish excluding construction tolerances. 2. All materials, dimensions, and drawings are approximate only. 3. Information is subject to change without notice, at developer's absolute discretion. 4. Actual area may vary from the stated area. 5. Drawings not to scale. 6. All images used are for illustrative purposes only and do not represent the actual size, features, specifications, fittings, and furnishings. 7. The developer reserves the right to make revisions / alterations, at its absolute discretion, without any liability whatsoever.


fior

RASHID YACHTS & MARINA


3 BEDROOM TYPE D.1

UNITS 1405


| | | |
|--------------|-------------|---------------|
| SUITE AREA | 128.93 SQ.M | 1387.79 SQ.FT |
| BALCONY AREA | 72.39 SQ.M | 779.20 SQ.FT |
| TOTAL AREA | 201.32 SQ.M | 2166.99 SQ.FT |

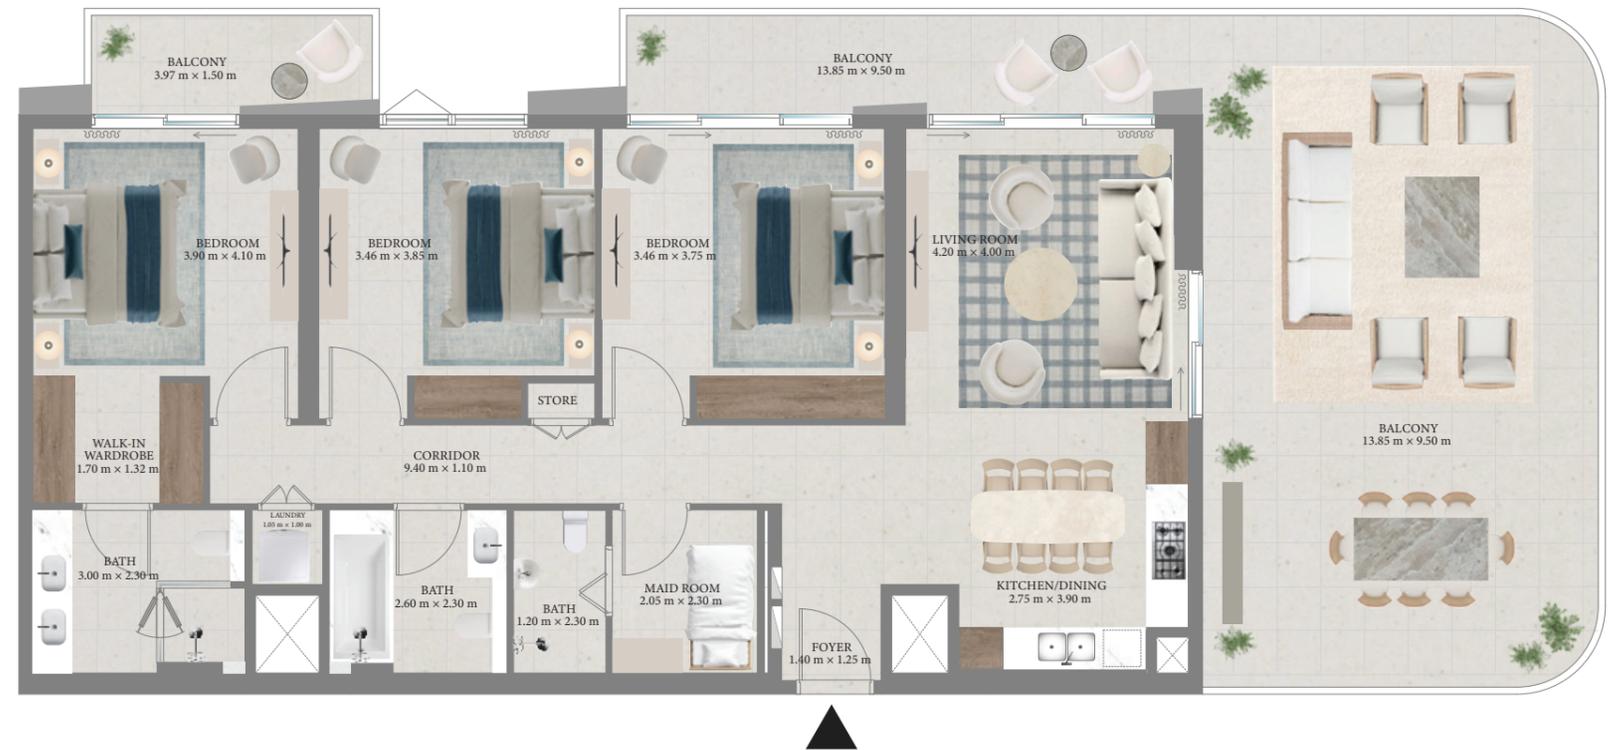


KEY SECTION

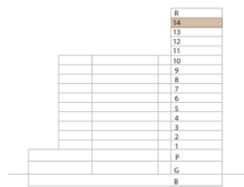

LAYOUT

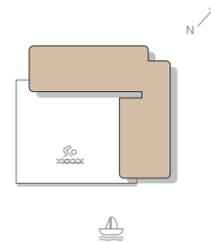

KEY PLAN

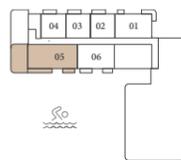

14TH FLOOR



FLOOR PLAN 1. All dimensions are in imperial and metric, and measured from finish to finish excluding construction tolerances. 2. All materials, dimensions, and drawings are approximate only. 3. Information is subject to change without notice, at developer's absolute discretion. 4. Actual area may vary from the stated area. 5. Drawings not to scale. 6. All images used are for illustrative purposes only and do not represent the actual size, features, specifications, fittings, and furnishings. 7. The developer reserves the right to make revisions / alterations, at its absolute discretion, without any liability whatsoever.

fior

RASHID YACHTS & MARINA


3 BEDROOM TYPE D

UNITS 1305


| | | |
|--------------|-------------|---------------|
| SUITE AREA | 128.93 SQ.M | 1387.79 SQ.FT |
| BALCONY AREA | 110.99 SQ.M | 1194.69 SQ.FT |
| TOTAL AREA | 239.92 SQ.M | 2582.48 SQ.FT |




KEY SECTION

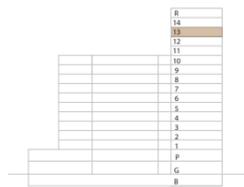

LAYOUT

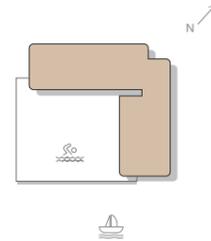

KEY PLAN

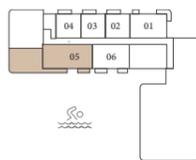

13TH FLOOR



FLOOR PLAN 1. All dimensions are in imperial and metric, and measured from finish to finish excluding construction tolerances. 2. All materials, dimensions, and drawings are approximate only. 3. Information is subject to change without notice, at developer's absolute discretion. 4. Actual area may vary from the stated area. 5. Drawings not to scale. 6. All images used are for illustrative purposes only and do not represent the actual size, features, specifications, fittings, and furnishings. 7. The developer reserves the right to make revisions / alterations, at its absolute discretion, without any liability whatsoever.